




MASTER BATHROOM - FLOOR PLAN
SCALE: 3/4" = 1' 0"

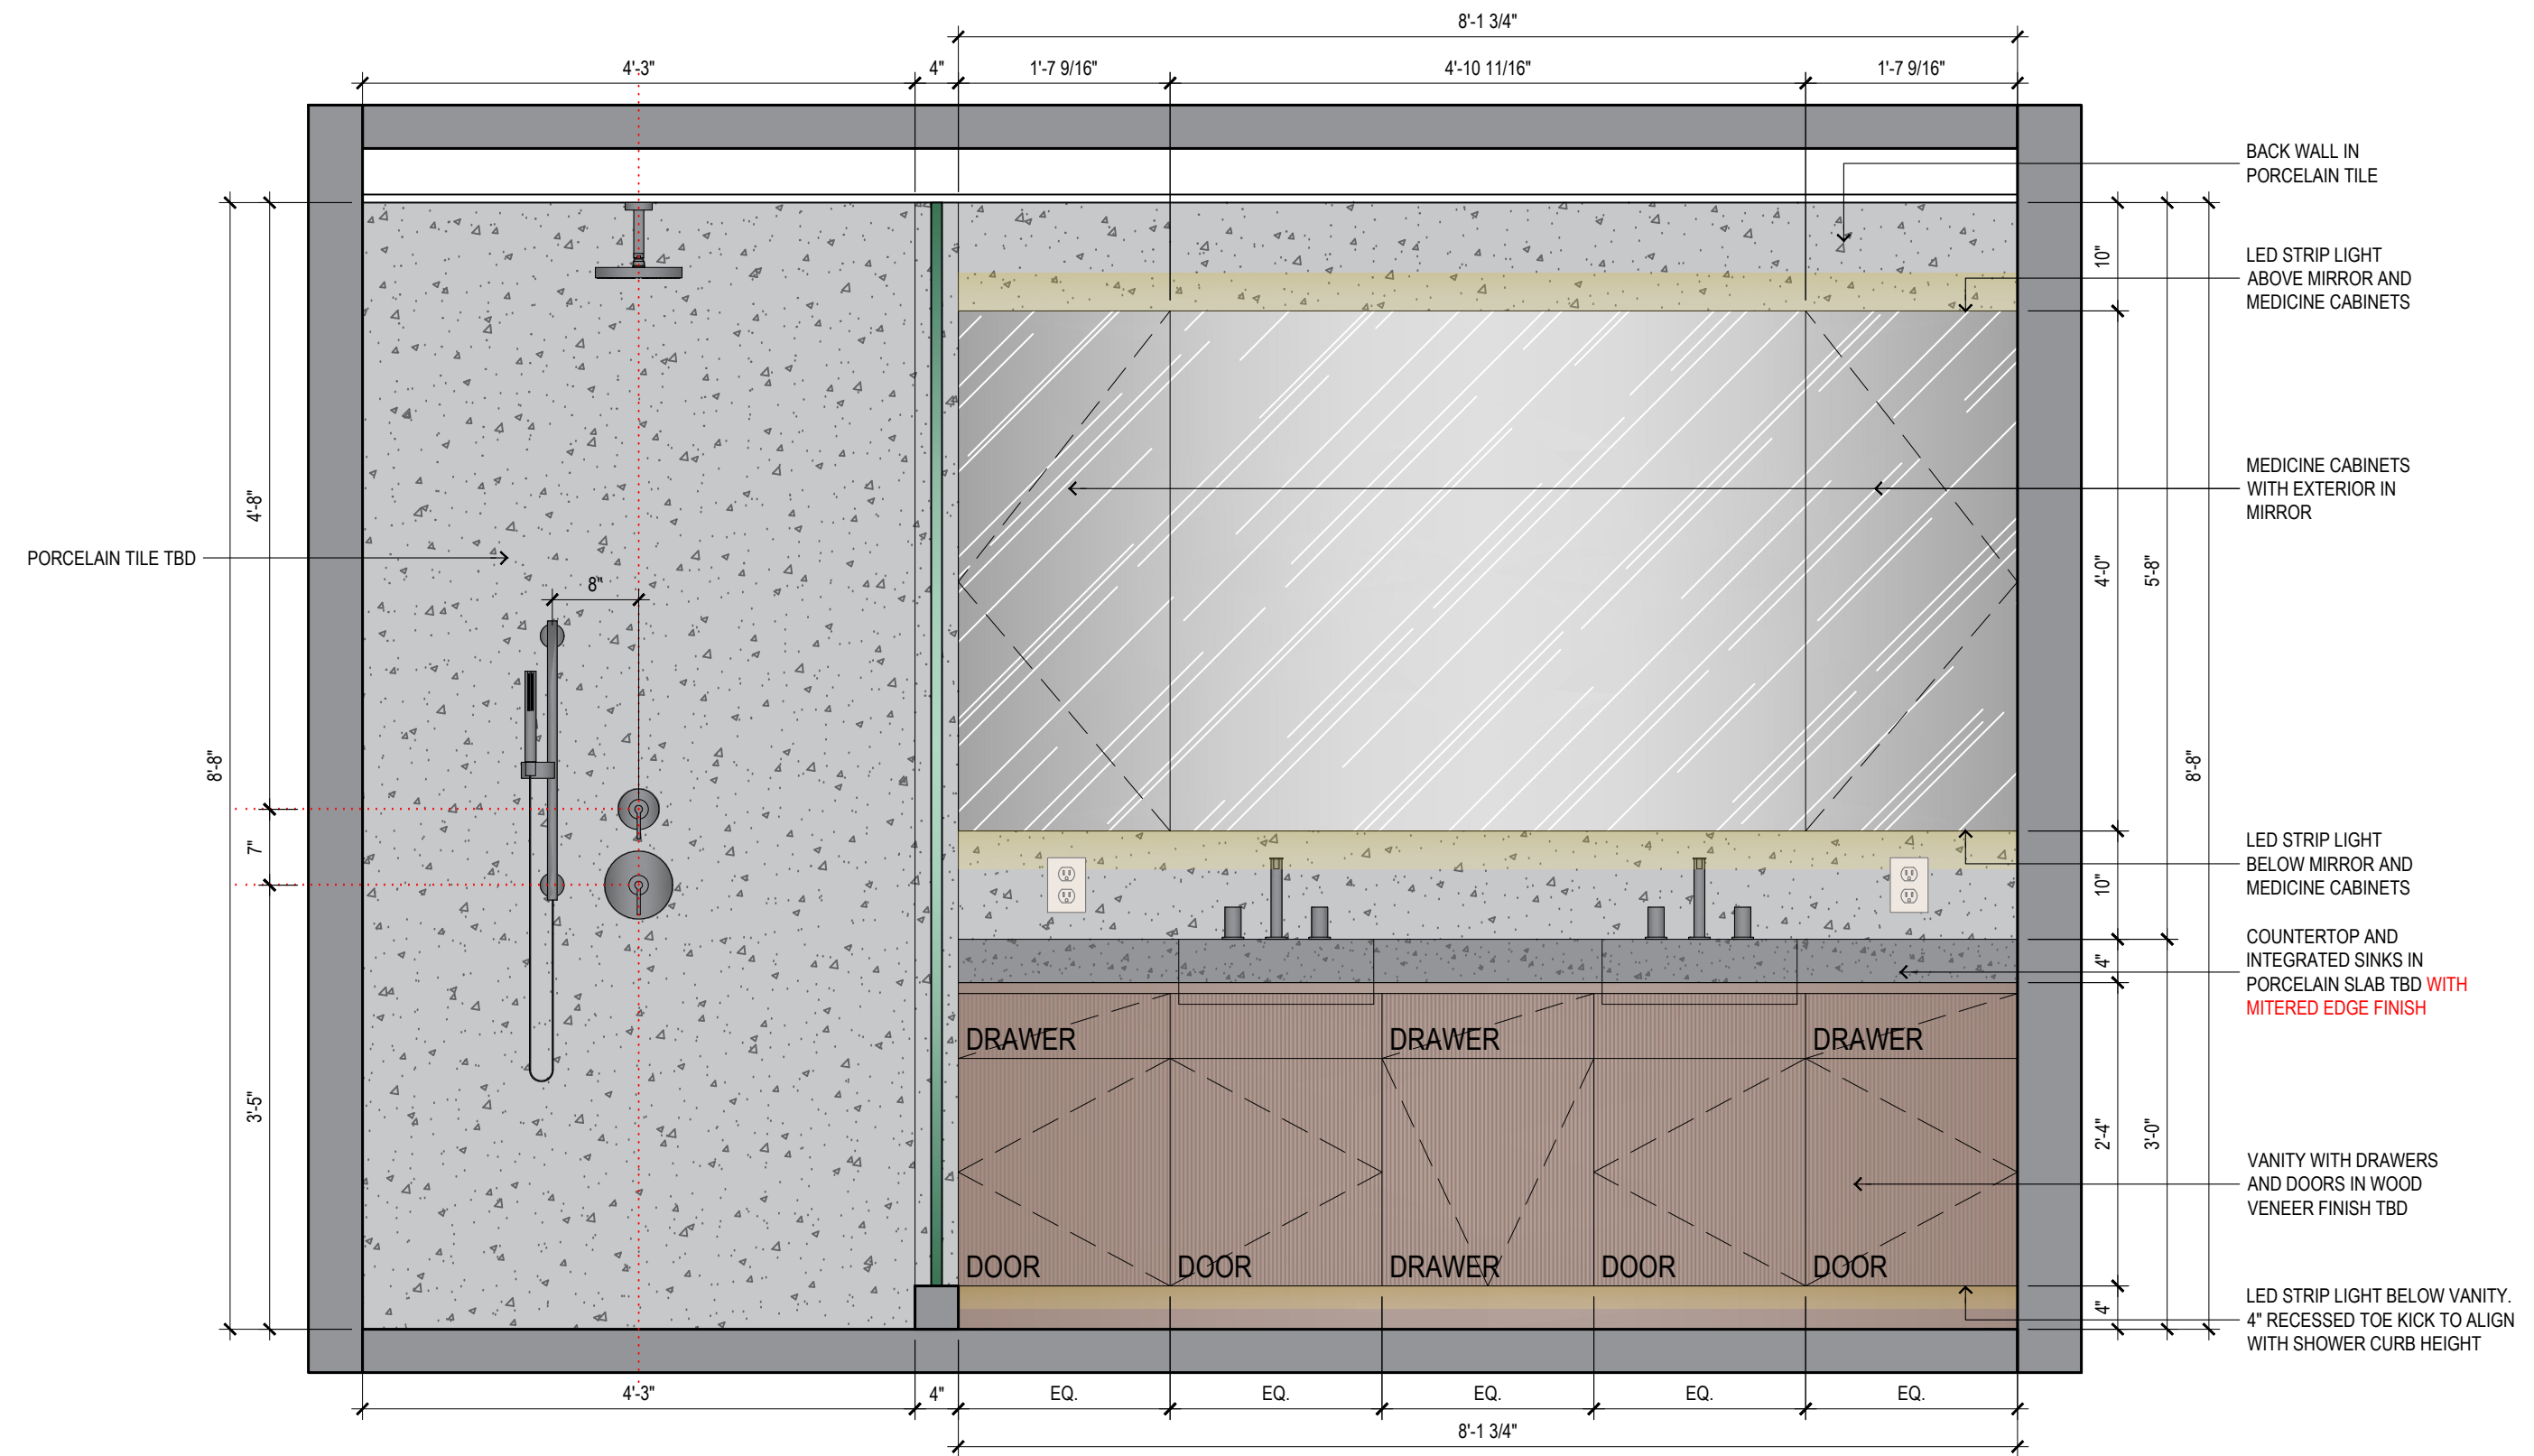

MASTER BATHROOM SECTION AA - VANITY WALL
SCALE: 3/4" = 1' 0"

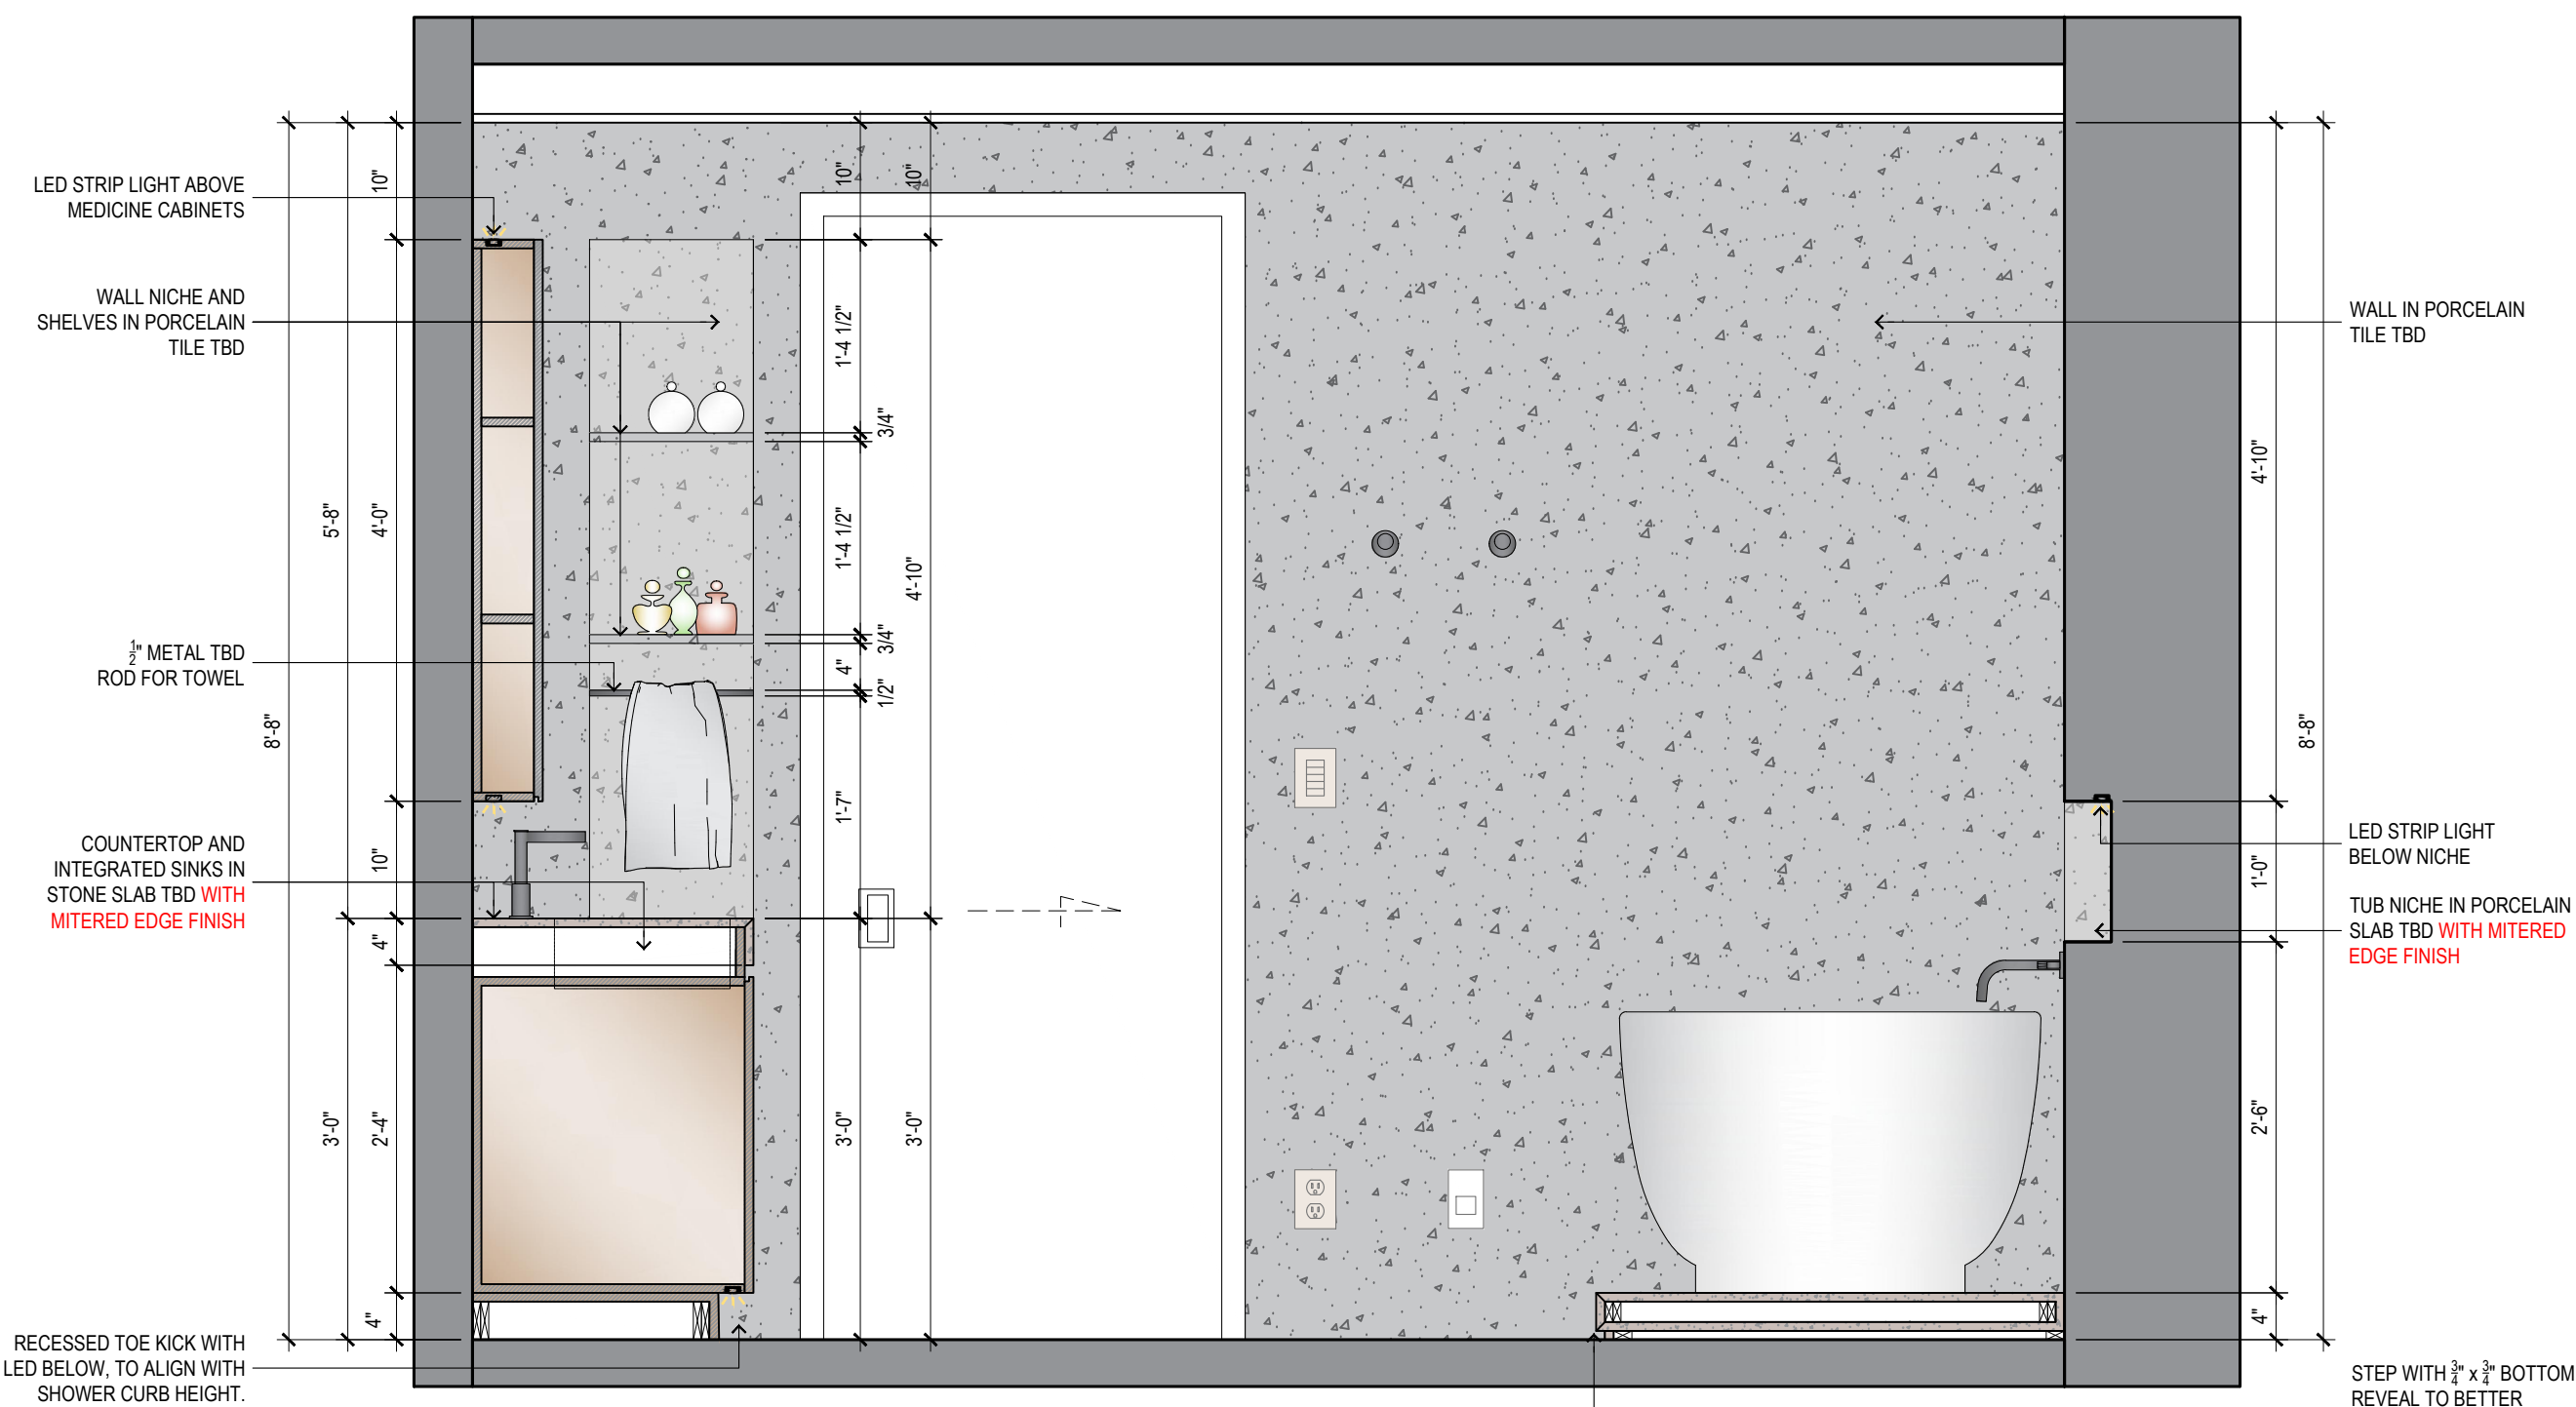

MASTER BATHROOM SECTION CC - SIDE WALL
SCALE: 3/4" = 1' 0"

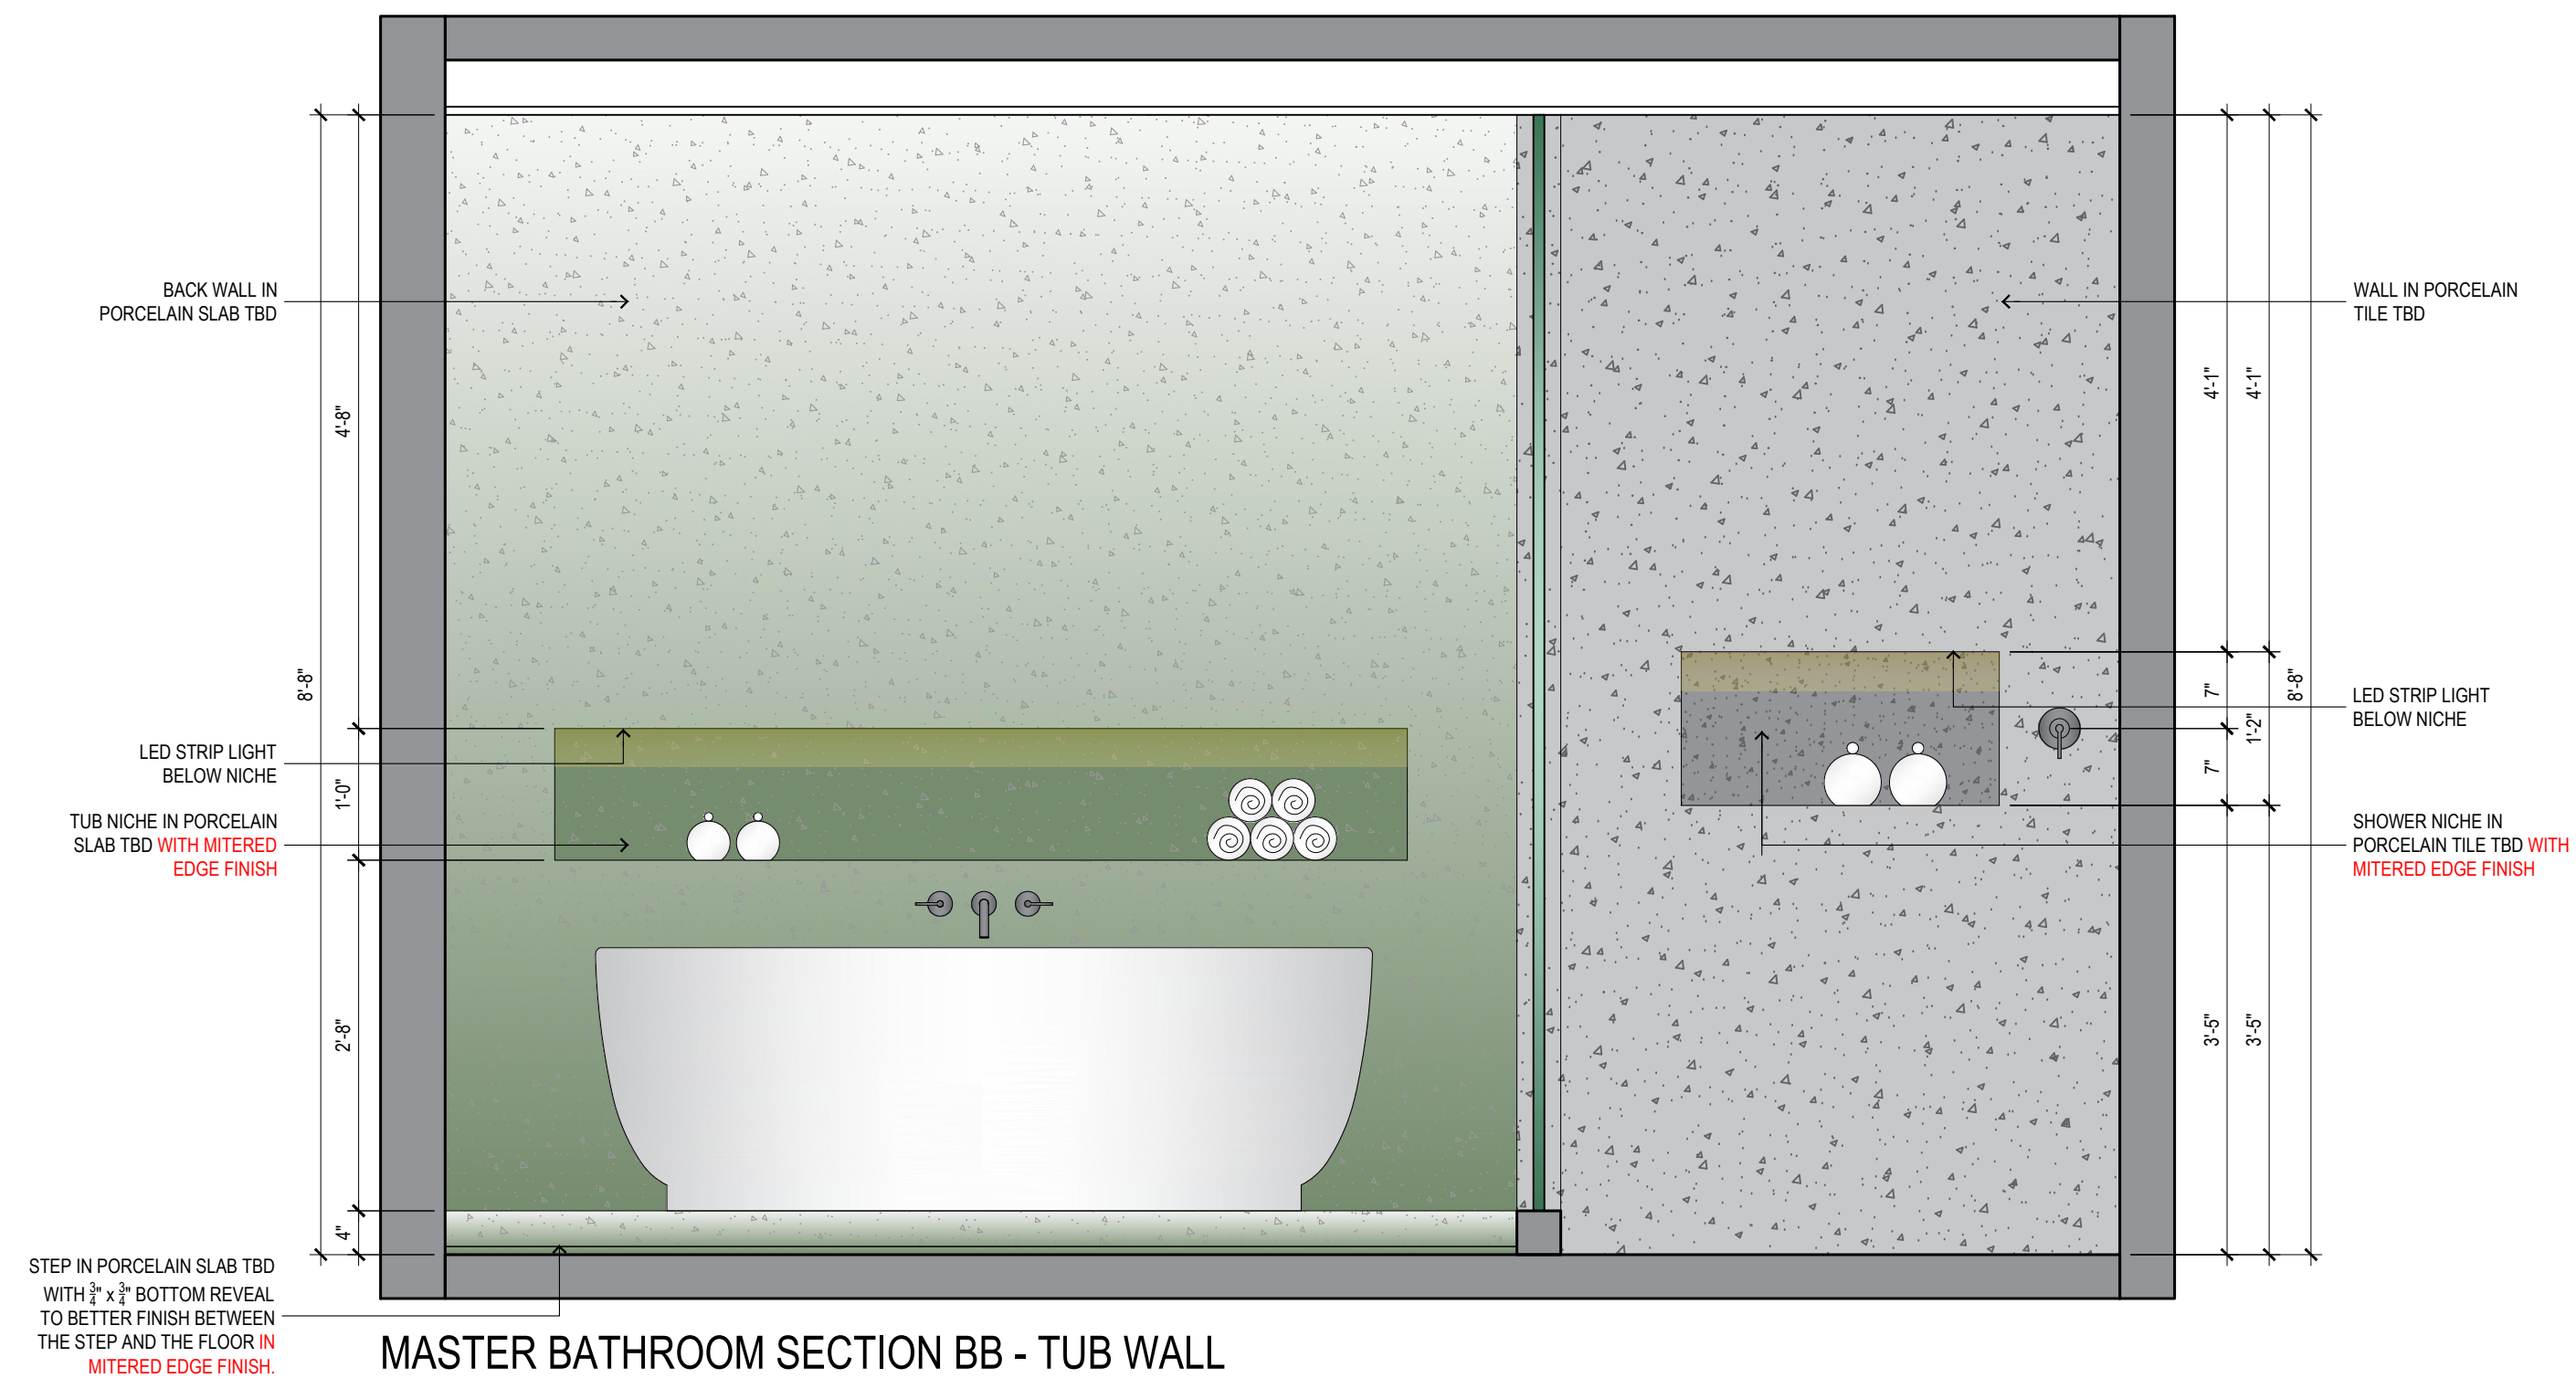

MASTER BATHROOM SECTION BB - TUB WALL
SCALE: 3/4" = 1' 0"

PROJECT NAME:
SNYDER RESIDENCE

ADDRESS:
**100 South Pointe Dr. Miami Beach, FL 33139.
South Tower #3606**
ALL THE DIMENSIONS MUST BE CHECKED ON SITE

THESE DOCUMENTS ARE THE SOLE PROPERTY OF DESIGN SOLUTIONS AND SUBJECT TO COPY RIGHTS LAWS. ANY COPYING OR RELEASE OF INFORMATION THERE IN, WITHOUT THE EXPRESS WRITTEN PERMISSION OF DESIGN SOLUTIONS, IS PROHIBITED.

DESIGN/SOLUTIONS
INTERIOR DESIGN & ARCHITECTURE

2900 SW 28th Terrace Unit 402 Miami, FL 33133
TEL: 305.778.6860 / 786.391.1418
<https://ds-miami.com>

REV.	DESCRIPTION:	BY:	DATE:
R00	ORIGINAL DRAWING	ANDRE'S TEAM	08/15/2023
R01	OVERALL UPDATES	ANDRE'S TEAM	08/22/2023
R02	OVERALL UPDATES	ANDRE'S TEAM	10/04/2023

DRAWING TITLE:
MASTER BATHROOM SHOP DRAWINGS

DRAWN BY:
ANDRE'S TEAM

SCALE:
INDICATED

SHEET NO:

DATE:
October 11, 2023

I-208

PROJECT NO: