


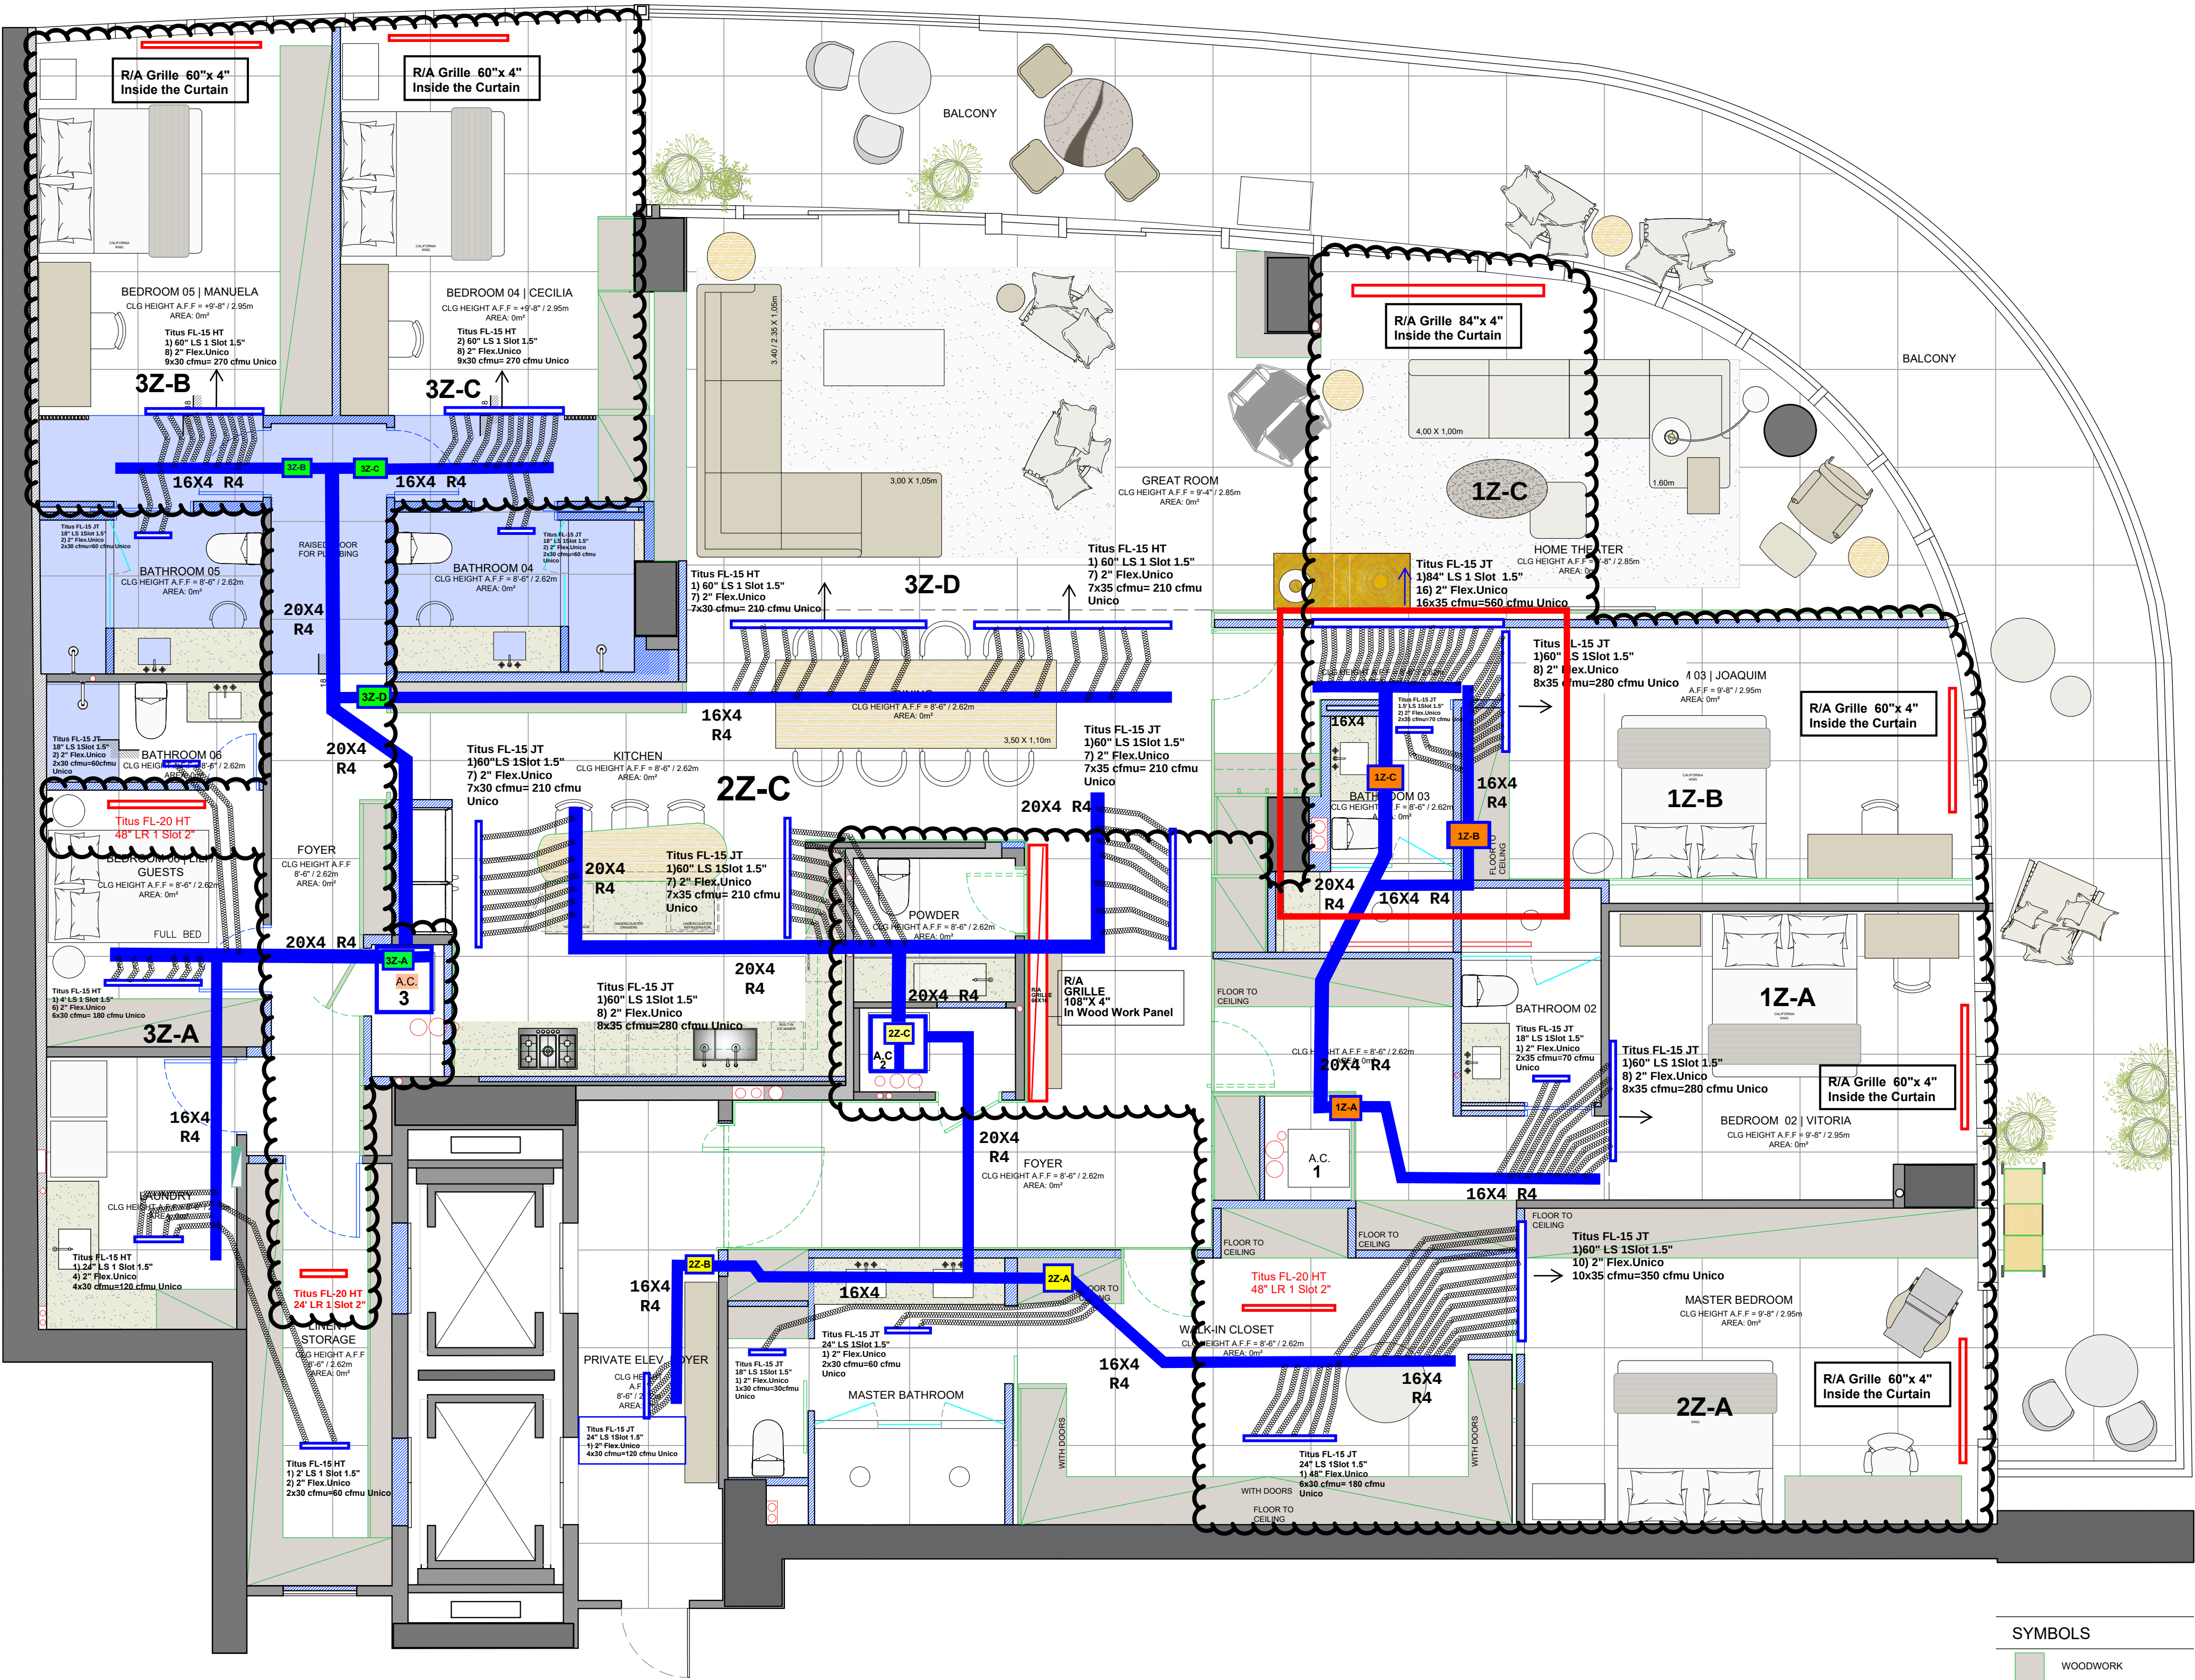

#3404 + #3505 - FLOOR PLAN - LAYOUT
scale 1:50

SYMBOLS

- WOODWORK
- TO CONSTRUCT
- EXISTING FLOORING PLAN

INITIAL ISSUE		2024/05/23	
REVISÃO	CLIENT	DATE	
	KAREN and JAMES OLIVEIRA	SHEET	
SITE	CONTINUUM SOUTH	DATE	
	#3504 + #3505	2025/04/04	
SUBJECT	#3505 - FLOOR PLAN LAYOUT	REVIEW	
		07	
OBS		ARCHIVE	
CONFIRM ON-SITE MEASUREMENTS		KJO_CS_3505-LAY	
COORD.	DRAWINGS		
CARMEN MANSOR	PRISCYLLA LIMA		