


LAUNDRY - FLOOR PLAN
SCALE: 3/4" = 1' 0"

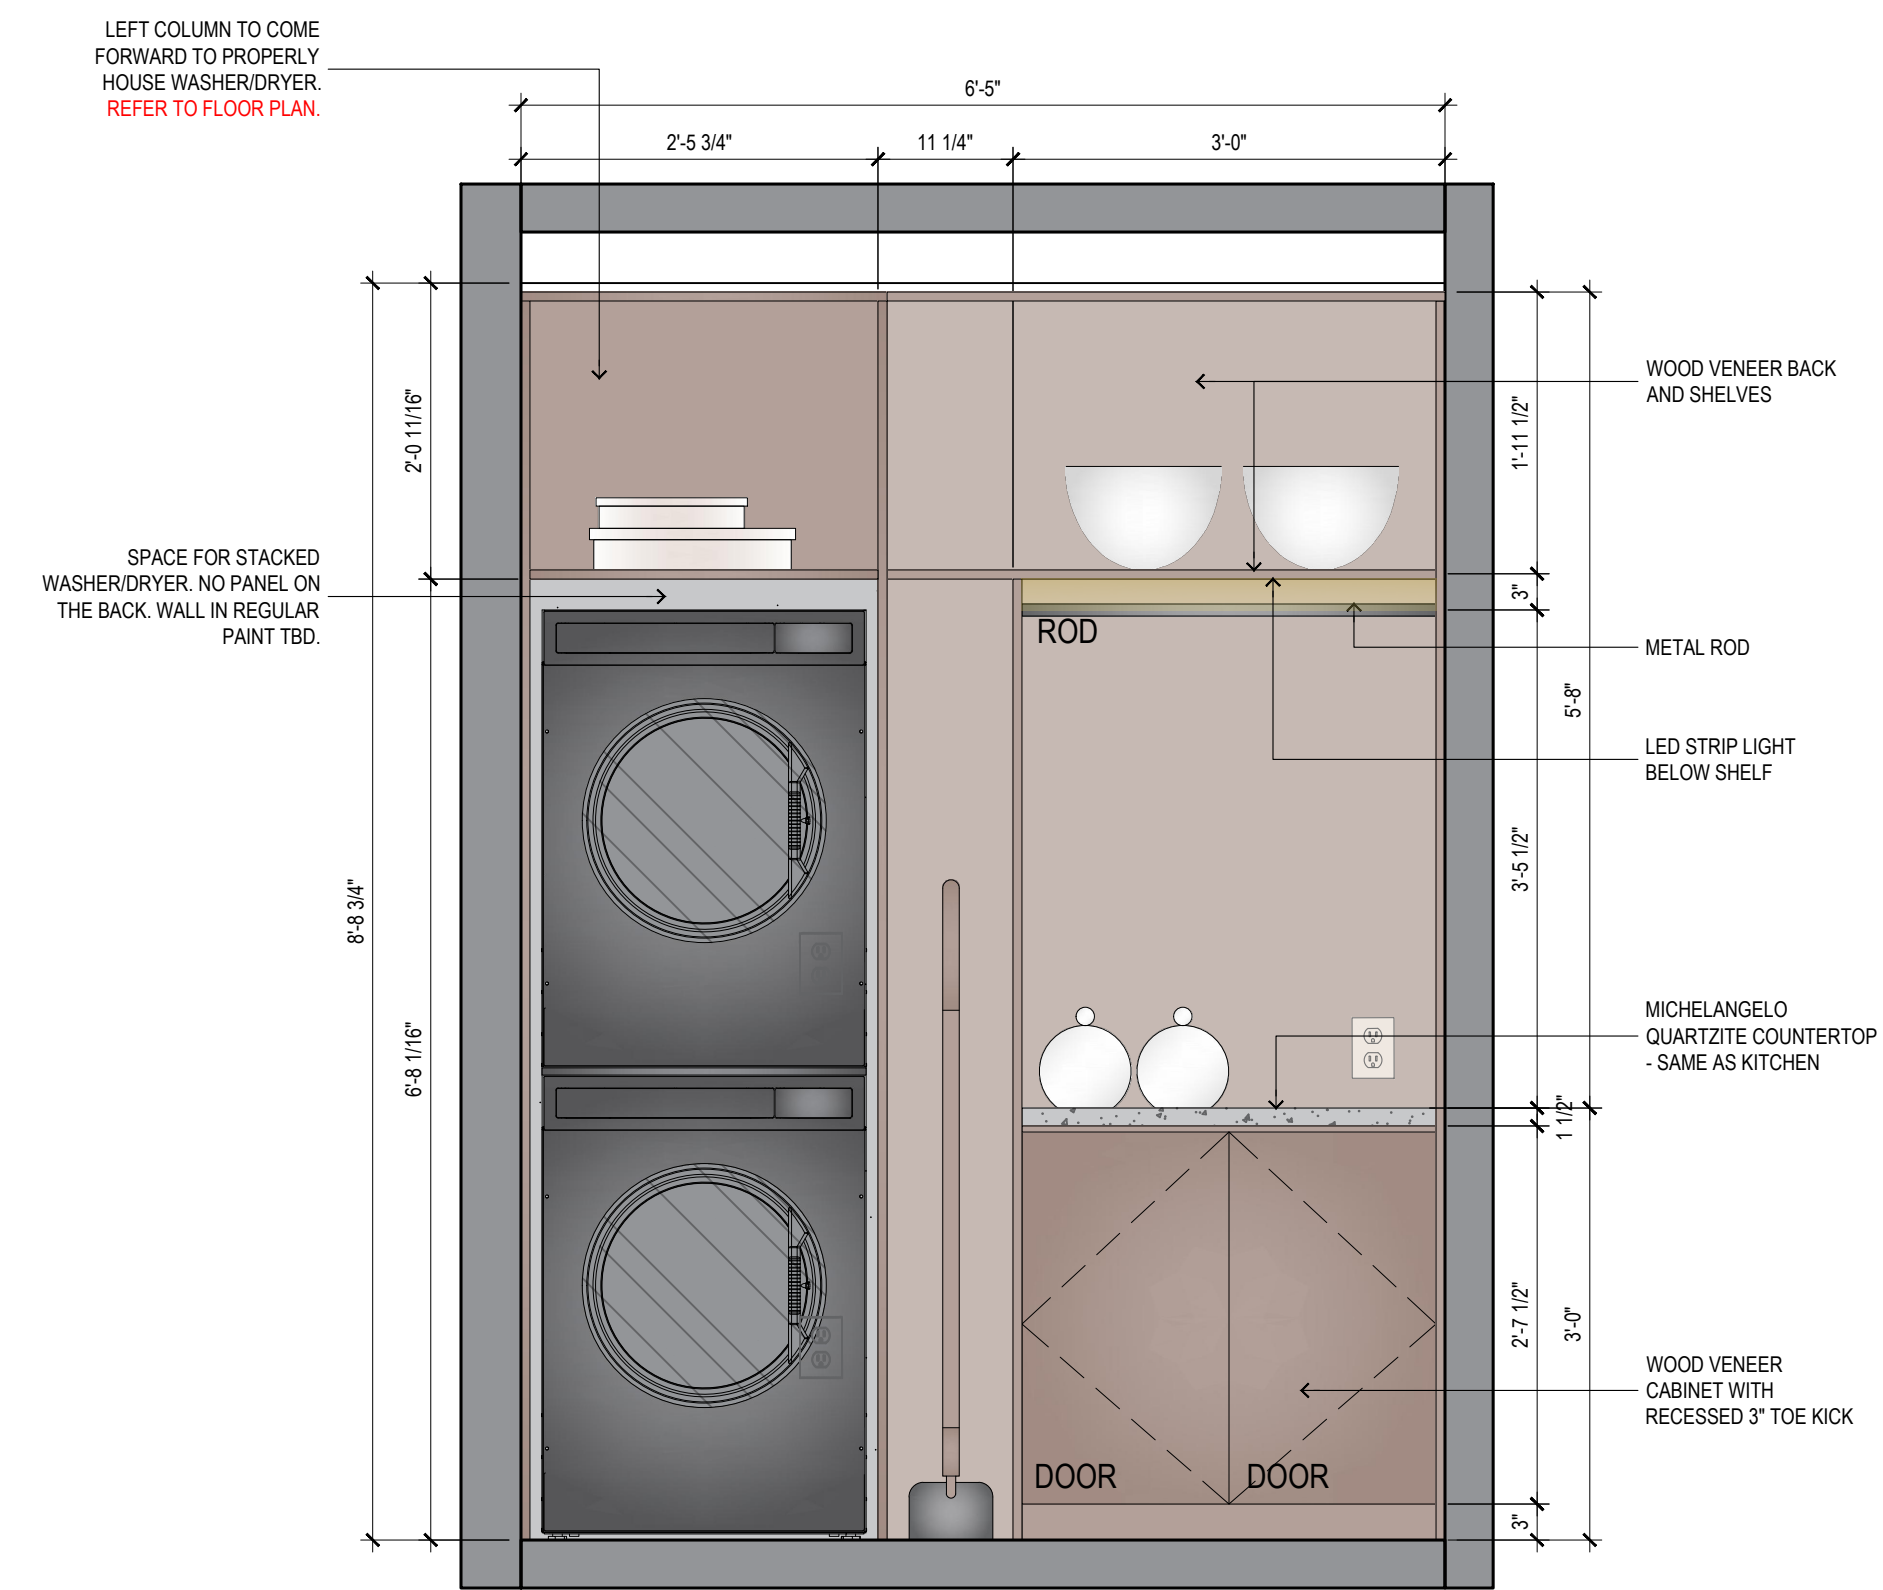

LAUNDRY - SECTION AA
SCALE: 3/4" = 1' 0"

PROJECT NAME:
SNYDER RESIDENCE

ADDRESS:
**100 South Pointe Dr. Miami Beach, FL 33139,
South Tower #3606**

ALL THE DIMENSIONS MUST BE CHECKED ON SITE

THESE DOCUMENTS ARE THE SOLE PROPERTY OF DESIGN SOLUTIONS AND SUBJECT TO
COPYRIGHT LAWS. ANY COPYING OR RELEASE OF INFORMATION THERE IN, WITHOUT THE
EXPRESS WRITTEN PERMISSION OF DESIGN SOLUTIONS, IS PROHIBITED.

DESIGN/SOLUTIONS
INTERIOR DESIGN & ARCHITECTURE

2900 SW 28th Terrace Unit 402 Miami, FL 33133
TEL: 305.778.6860 / 786.391.1418
<https://ds-miami.com>

REV.	DESCRIPTION:	BY:	DATE:
R00	ORIGINAL DRAWING	ANDRES TEAM	08/15/2023
R01	OVERALL UPDATES	ANDRES TEAM	08/22/2023
R02	OVERALL UPDATES	ANDRES TEAM	10/04/2023

DRAWING TITLE:
LAUNDRY SHOP DRAWINGS

DRAWN BY:
ANDRE'S TEAM

SCALE:
INDICATED

SHEET NO:

DATE:
October 11, 2023

I-204

PROJECT NO: