


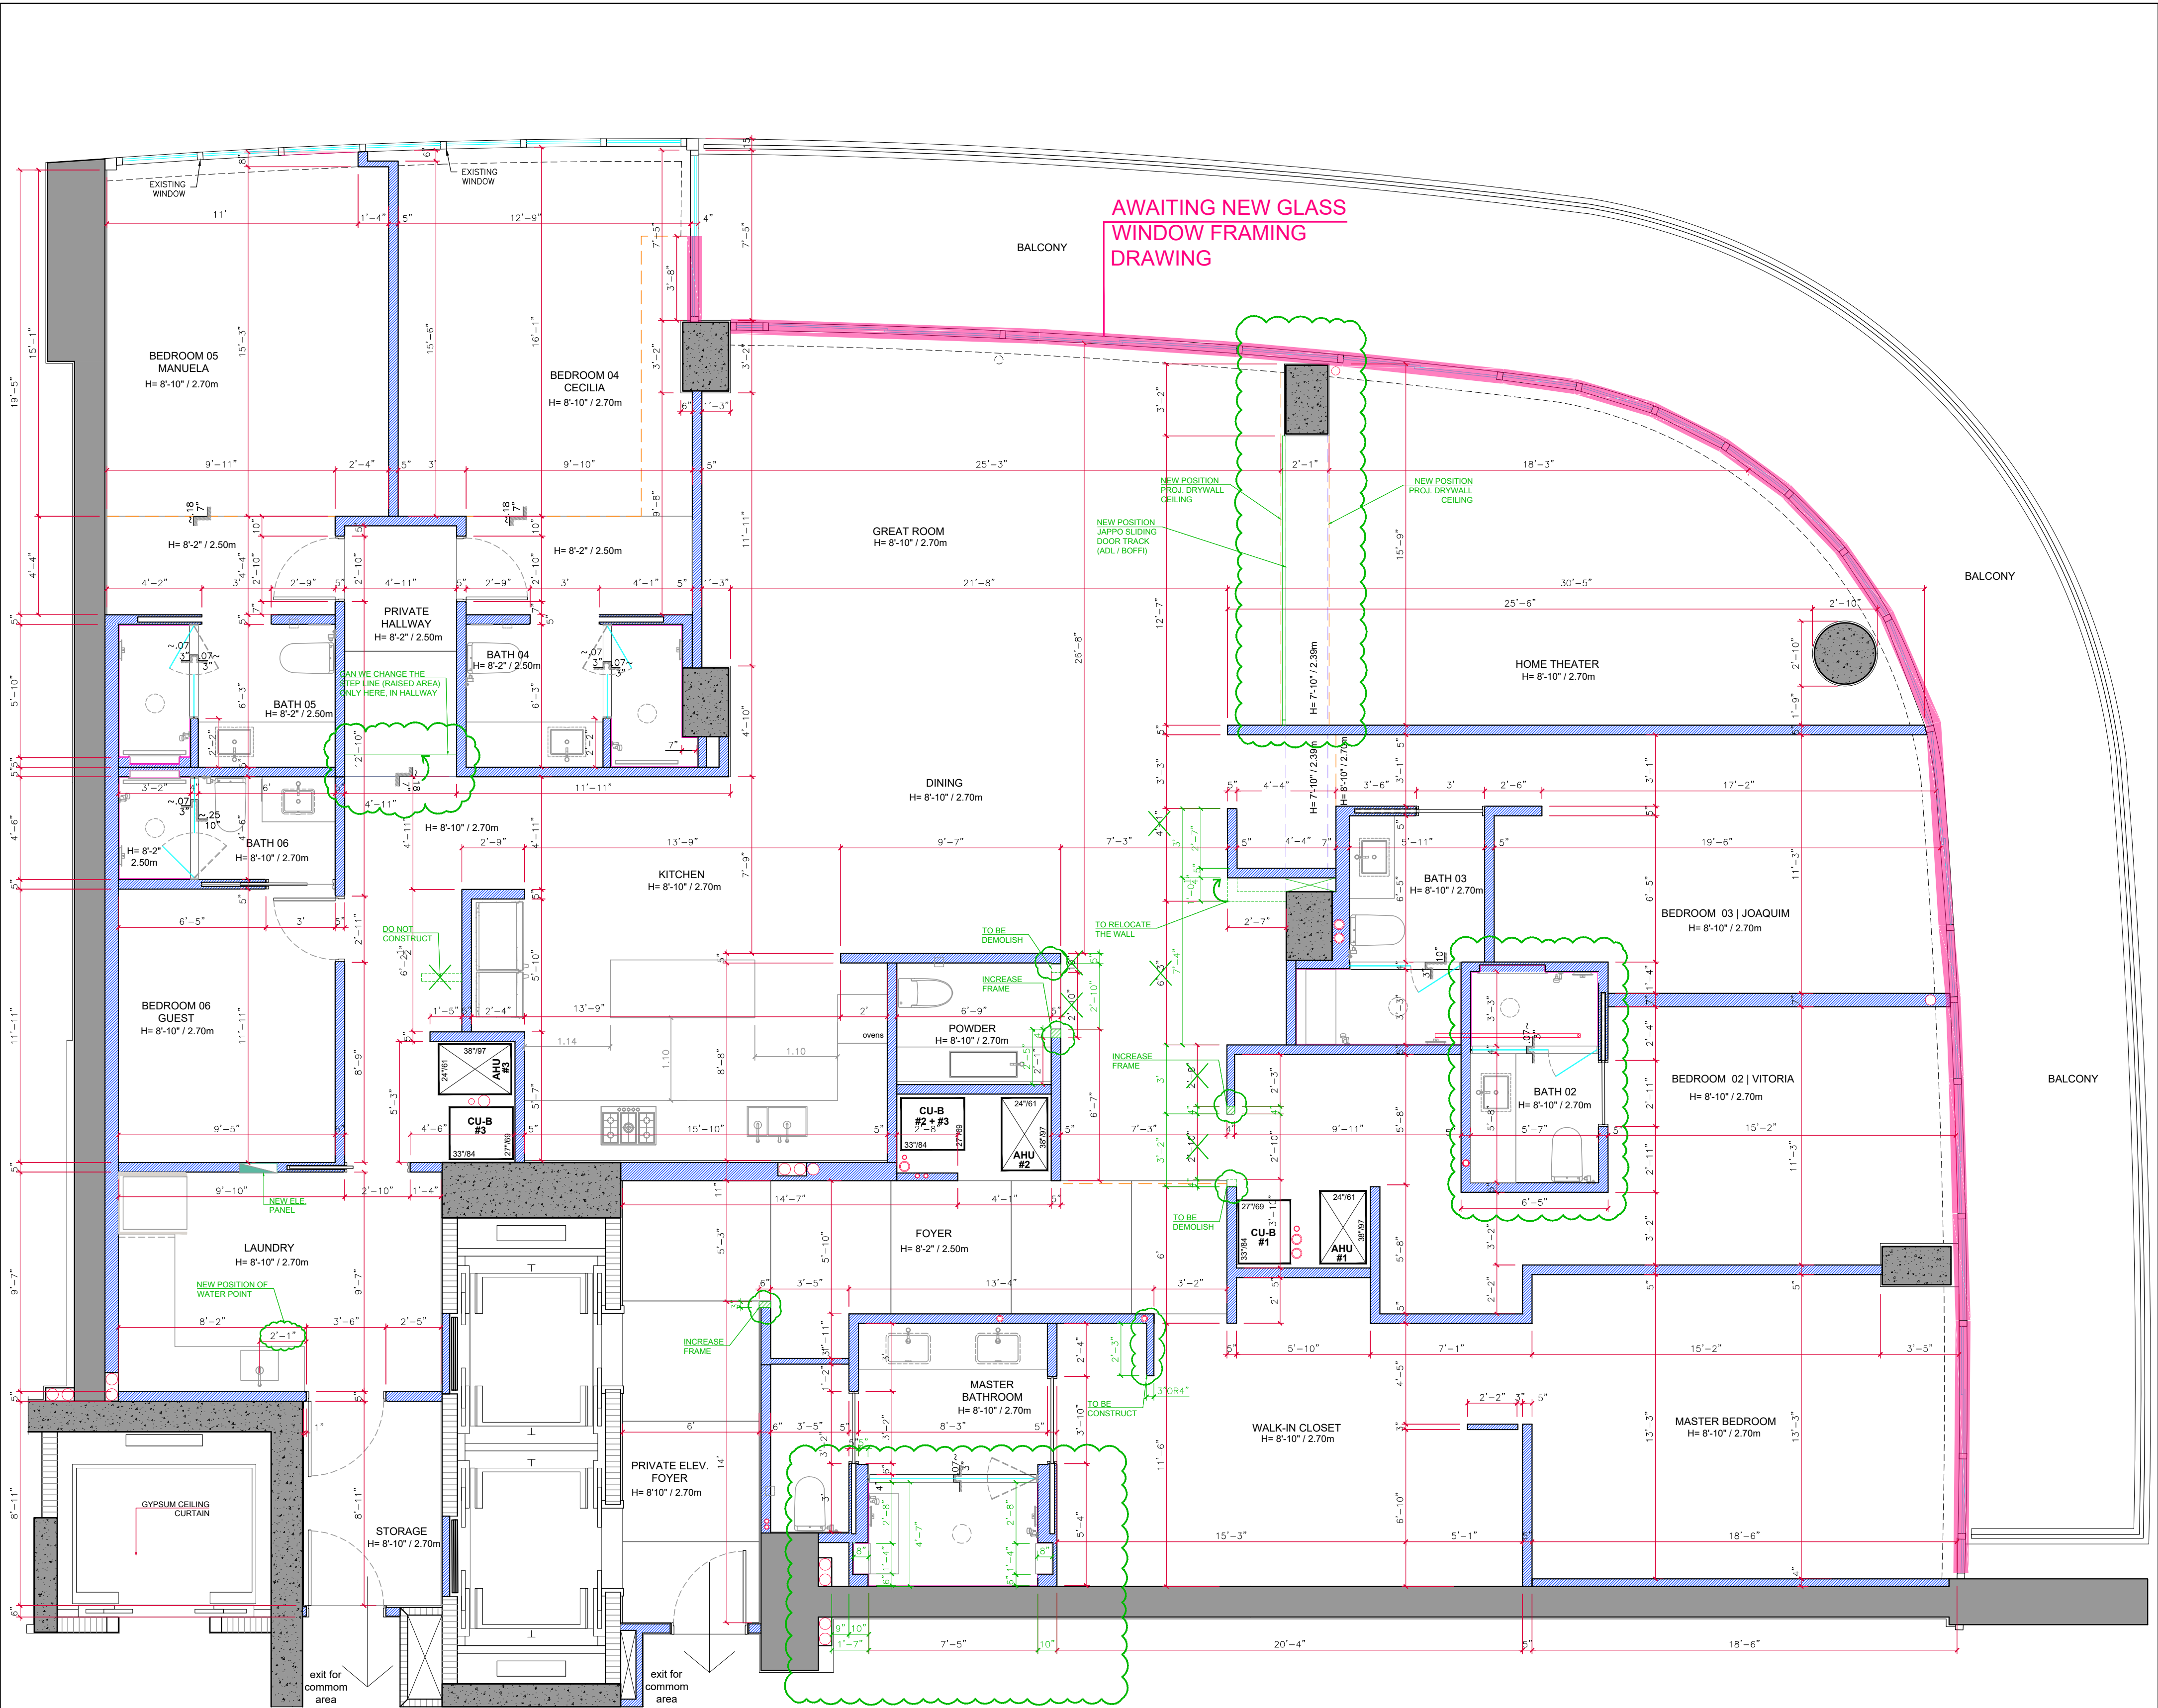

FLOOR PLAN
scale 1/4" = 1'-0"

LEGEND			
	EXISTING CONCRETE COLUMNS		EXISTING PLUMBING
	EXISTING CONCRETE WALLS		RAISED FLOOR AREA
	EXISTING CONCRETE BLOCK WALLS		PROPOSED NEW COUNTERTOPS
	EXISTING PARTITIONS		EXISTING BEAM PROJECTION
	EXISTING FIRE RATED PARTITIONS		PROPOSED SOFFIT PROJECTION
	PROPOSED NEW PARTITIONS		NEW JOINERY / MILLWORK

R05 - ADJUST PARTITIONS/ FRAMES TO ALIGN WITH PANELS AND CLOSET MILLWORK; RELOCATE LAUNDRY WATER AND DRAIN POINTS, NEW POSITION TO THE STEP FOR ACCESSING Beds 04 e 05		2026/03/10	
R04 - FOYER, MASTER BATH AND BATH 02 LAYOUT RECONFIGURATION - TV for Bedrooms 03 and 06		2026/03/10	
R03 - DRAWING COORDINATION AFTER FLOOR FINISH DEFINITION		2026/01/05	
R02 - INITIAL ISSUE - corresponds to the former CS-3505_BASE-PLAN-R02 file		2025/08/19	
REVISÃO		DATE	
	CLIENT	OLIVEIRA'S RESIDENCE	OBS
	SITE	CONTINUUM SOUTH #3504	CONFIRM MEASURES ON-THE-SPOT
	SUBJECT	FLOOR PLAN IMPERIAL	MEASUREMENT IN METRIC SYSTEM
COORD.		TIZA KANN	DRAWINGS
ARCHIVE		CARMEN MANSOR	PRISCYLLA LIMA
CUSTOMIZED 304 x 550mm		CS-3504_001-FLOORPLAN-Rxx	