

LIVING ROOM - FLOOR PLAN
SCALE: 3/4" = 1' 0"

PROJECT NAME:
SNYDER RESIDENCE
ADDRESS:
**100 South Pointe Dr. Miami Beach, FL 33139,
South Tower #3606**
ALL THE DIMENSIONS MUST BE CHECKED ON SITE

THESE DOCUMENTS ARE THE SOLE PROPERTY OF DESIGN SOLUTIONS AND SUBJECT TO
COPYRIGHT LAWS. ANY COPYING OR RELEASE OF INFORMATION THERE IN, WITHOUT THE
EXPRESS WRITTEN PERMISSION OF DESIGN SOLUTIONS, IS PROHIBITED.

DESIGN/SOLUTIONS

INTERIOR DESIGN & ARCHITECTURE

2900 SW 28th Terrace Unit 402 Miami, FL 33133
TEL: 305.778.6860 / 786.391.1418
<https://ds-miami.com>

REV.	DESCRIPTION:	BY:	DATE:
R00	ORIGINAL DRAWING	ANDRE'S TEAM	08/15/2023
R01	OVERALL UPDATES	ANDRE'S TEAM	08/22/2023
R02	OVERALL UPDATES	ANDRE'S TEAM	10/04/2023

DRAWING TITLE:
**LIVING ROOM SHOP
DRAWINGS**

DRAWN BY:
ANDRE'S TEAM

SCALE:
INDICATED

SHEET NO:

DATE:
October 11, 2023

I-205

PROJECT NO:



LIVING ROOM SECTION AA - MAIN WALL VIEW
SCALE: 3/4" = 1' 0"



LIVING ROOM SECTION AA.1 - INTERIOR CABINET VIEW
SCALE: 3/4" = 1' 0"

PROJECT NAME:
SNYDER RESIDENCE
ADDRESS:
**100 South Pointe Dr. Miami Beach, FL 33139,
South Tower #3606**
ALL THE DIMENSIONS MUST BE CHECKED ON SITE

THESE DOCUMENTS ARE THE SOLE PROPERTY OF DESIGN SOLUTIONS AND SUBJECT TO COPY RIGHTS/LAWS. ANY COPYING OR RELEASE OF INFORMATION THERE IN, WITHOUT THE EXPRESS WRITTEN PERMISSION OF DESIGN SOLUTIONS, IS PROHIBITED.

DESIGN/SOLUTIONS
INTERIOR DESIGN & ARCHITECTURE

2900 SW 28th Terrace Unit 402 Miami, FL 33133
TEL: 305.778.6860 / 786.391.1418
<https://ds-miami.com>

REV.	DESCRIPTION	BY	DATE
R00	ORIGINAL DRAWING	ANDRE'S TEAM	09/15/2023
R01	OVERALL UPDATES	ANDRE'S TEAM	09/22/2023
R02	OVERALL UPDATES	ANDRE'S TEAM	10/04/2023

DRAWING TITLE:
LIVING ROOM SHOP DRAWINGS

DRAWN BY:
ANDRE'S TEAM


SCALE:
INDICATED

SHEET NO:


DATE:
October 11, 2023

I-205.1

PROJECT NO:

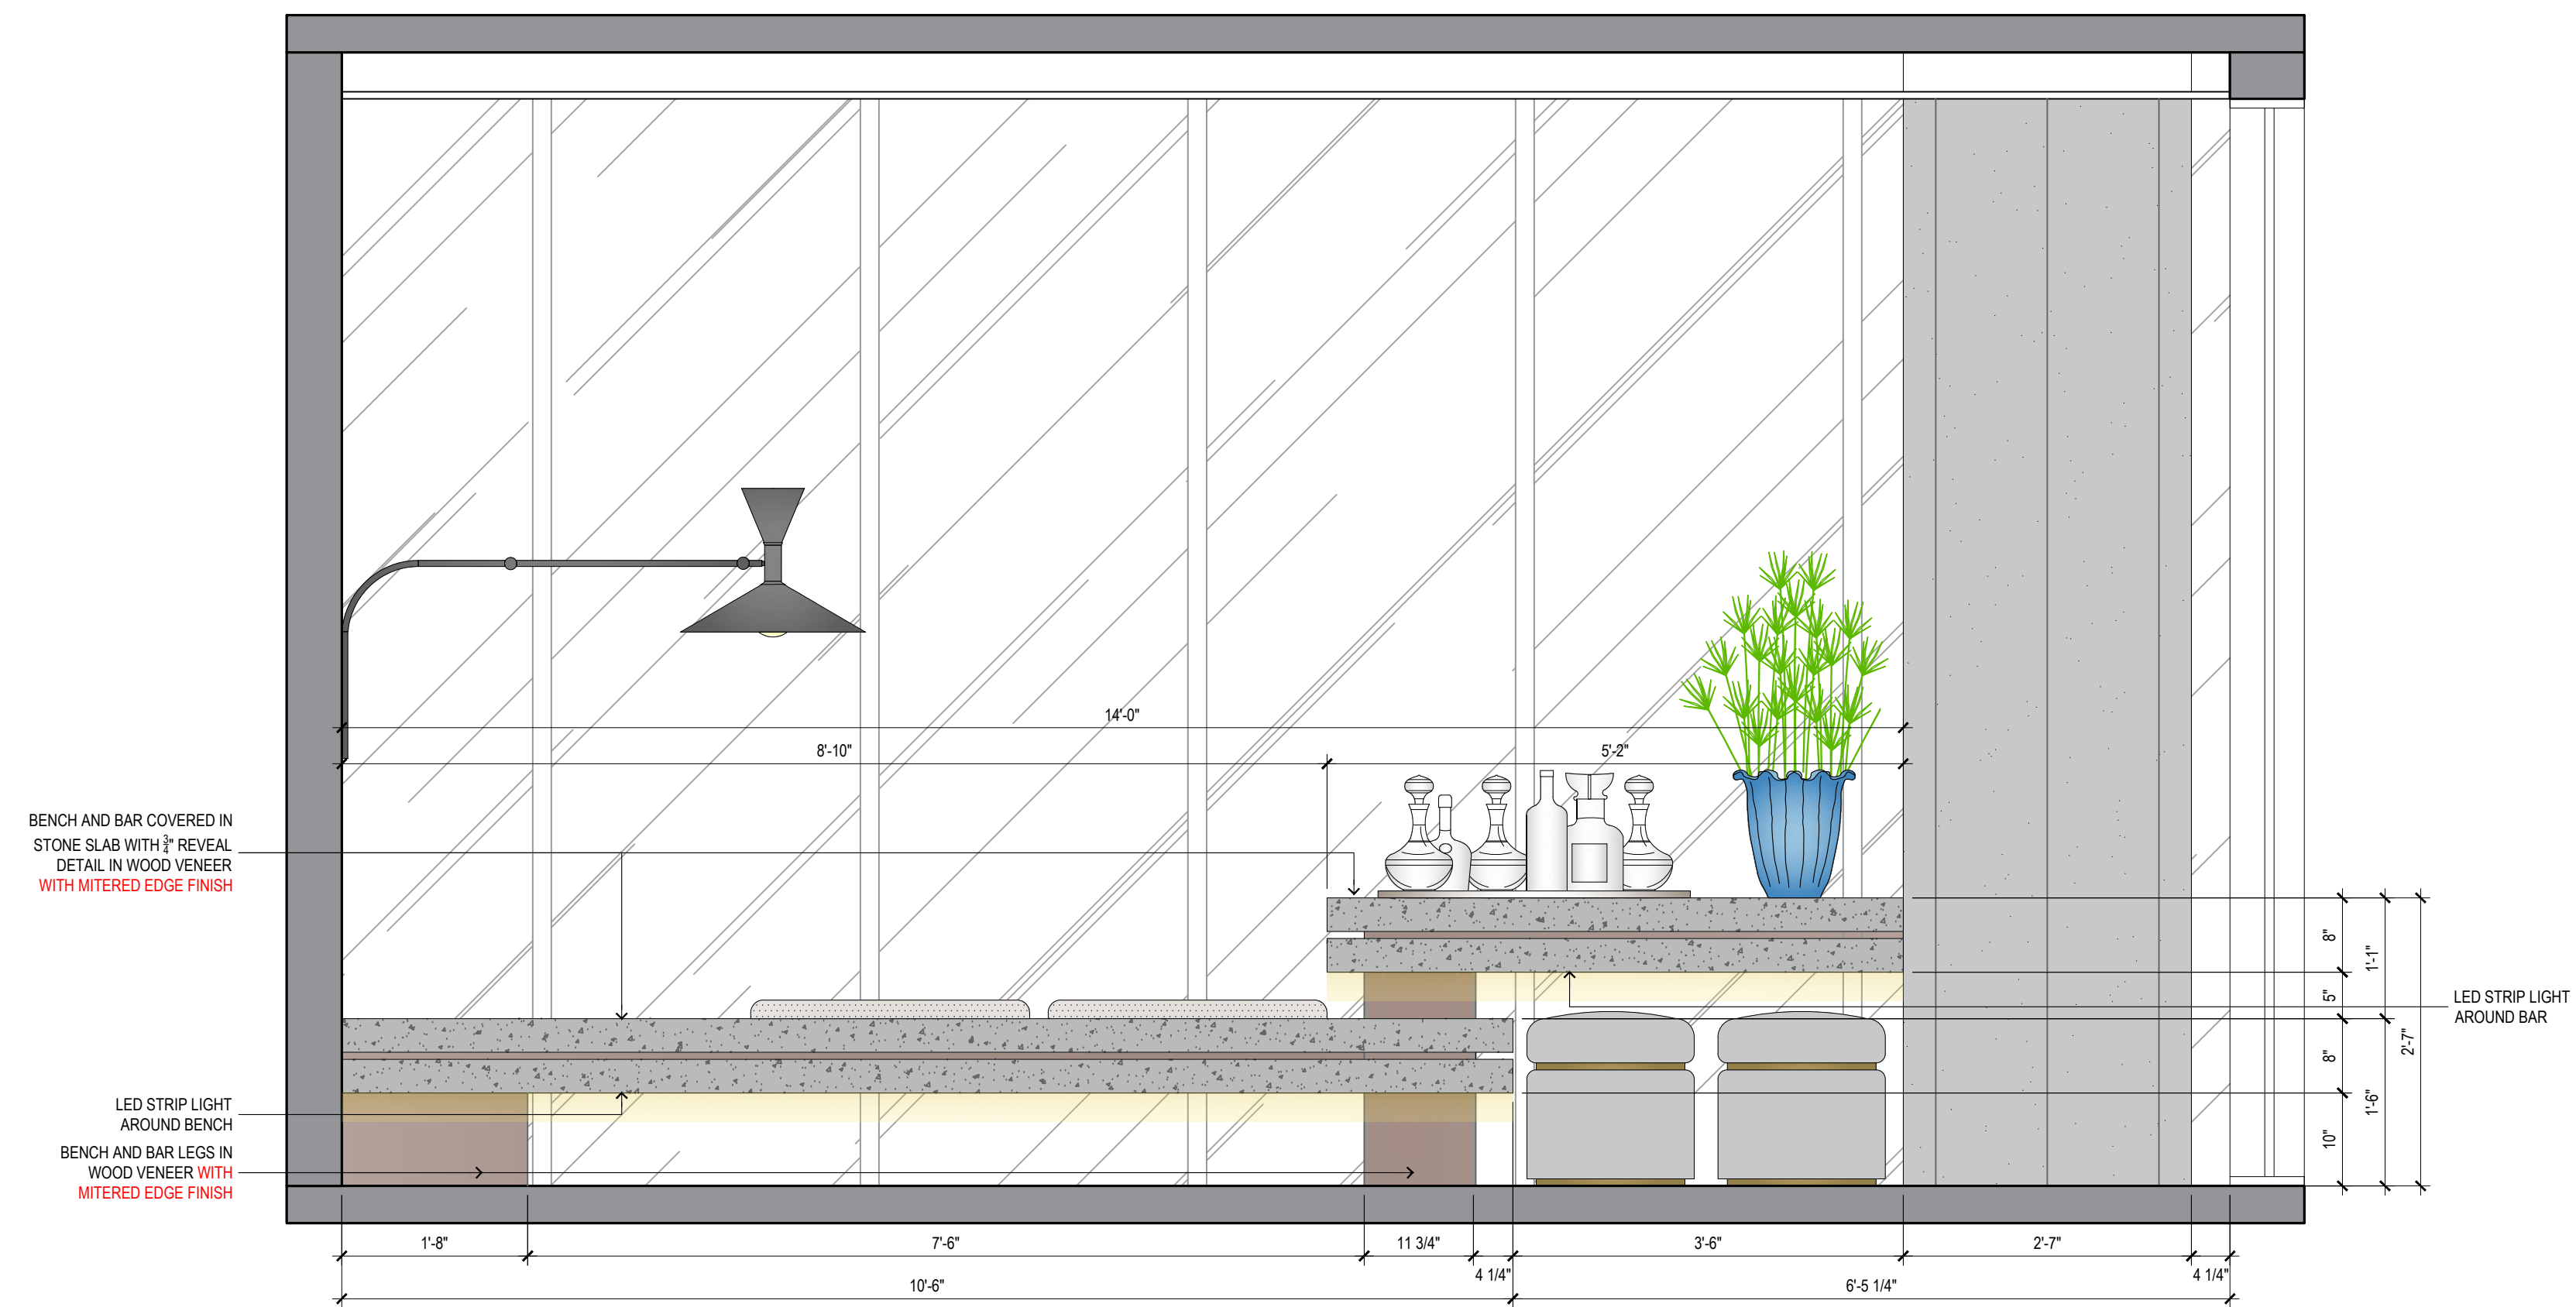

LIVING ROOM SECTION BB - SIDE BENCH / BAR VIEW - OPTION 1
SCALE: 3/4" = 1' 0"

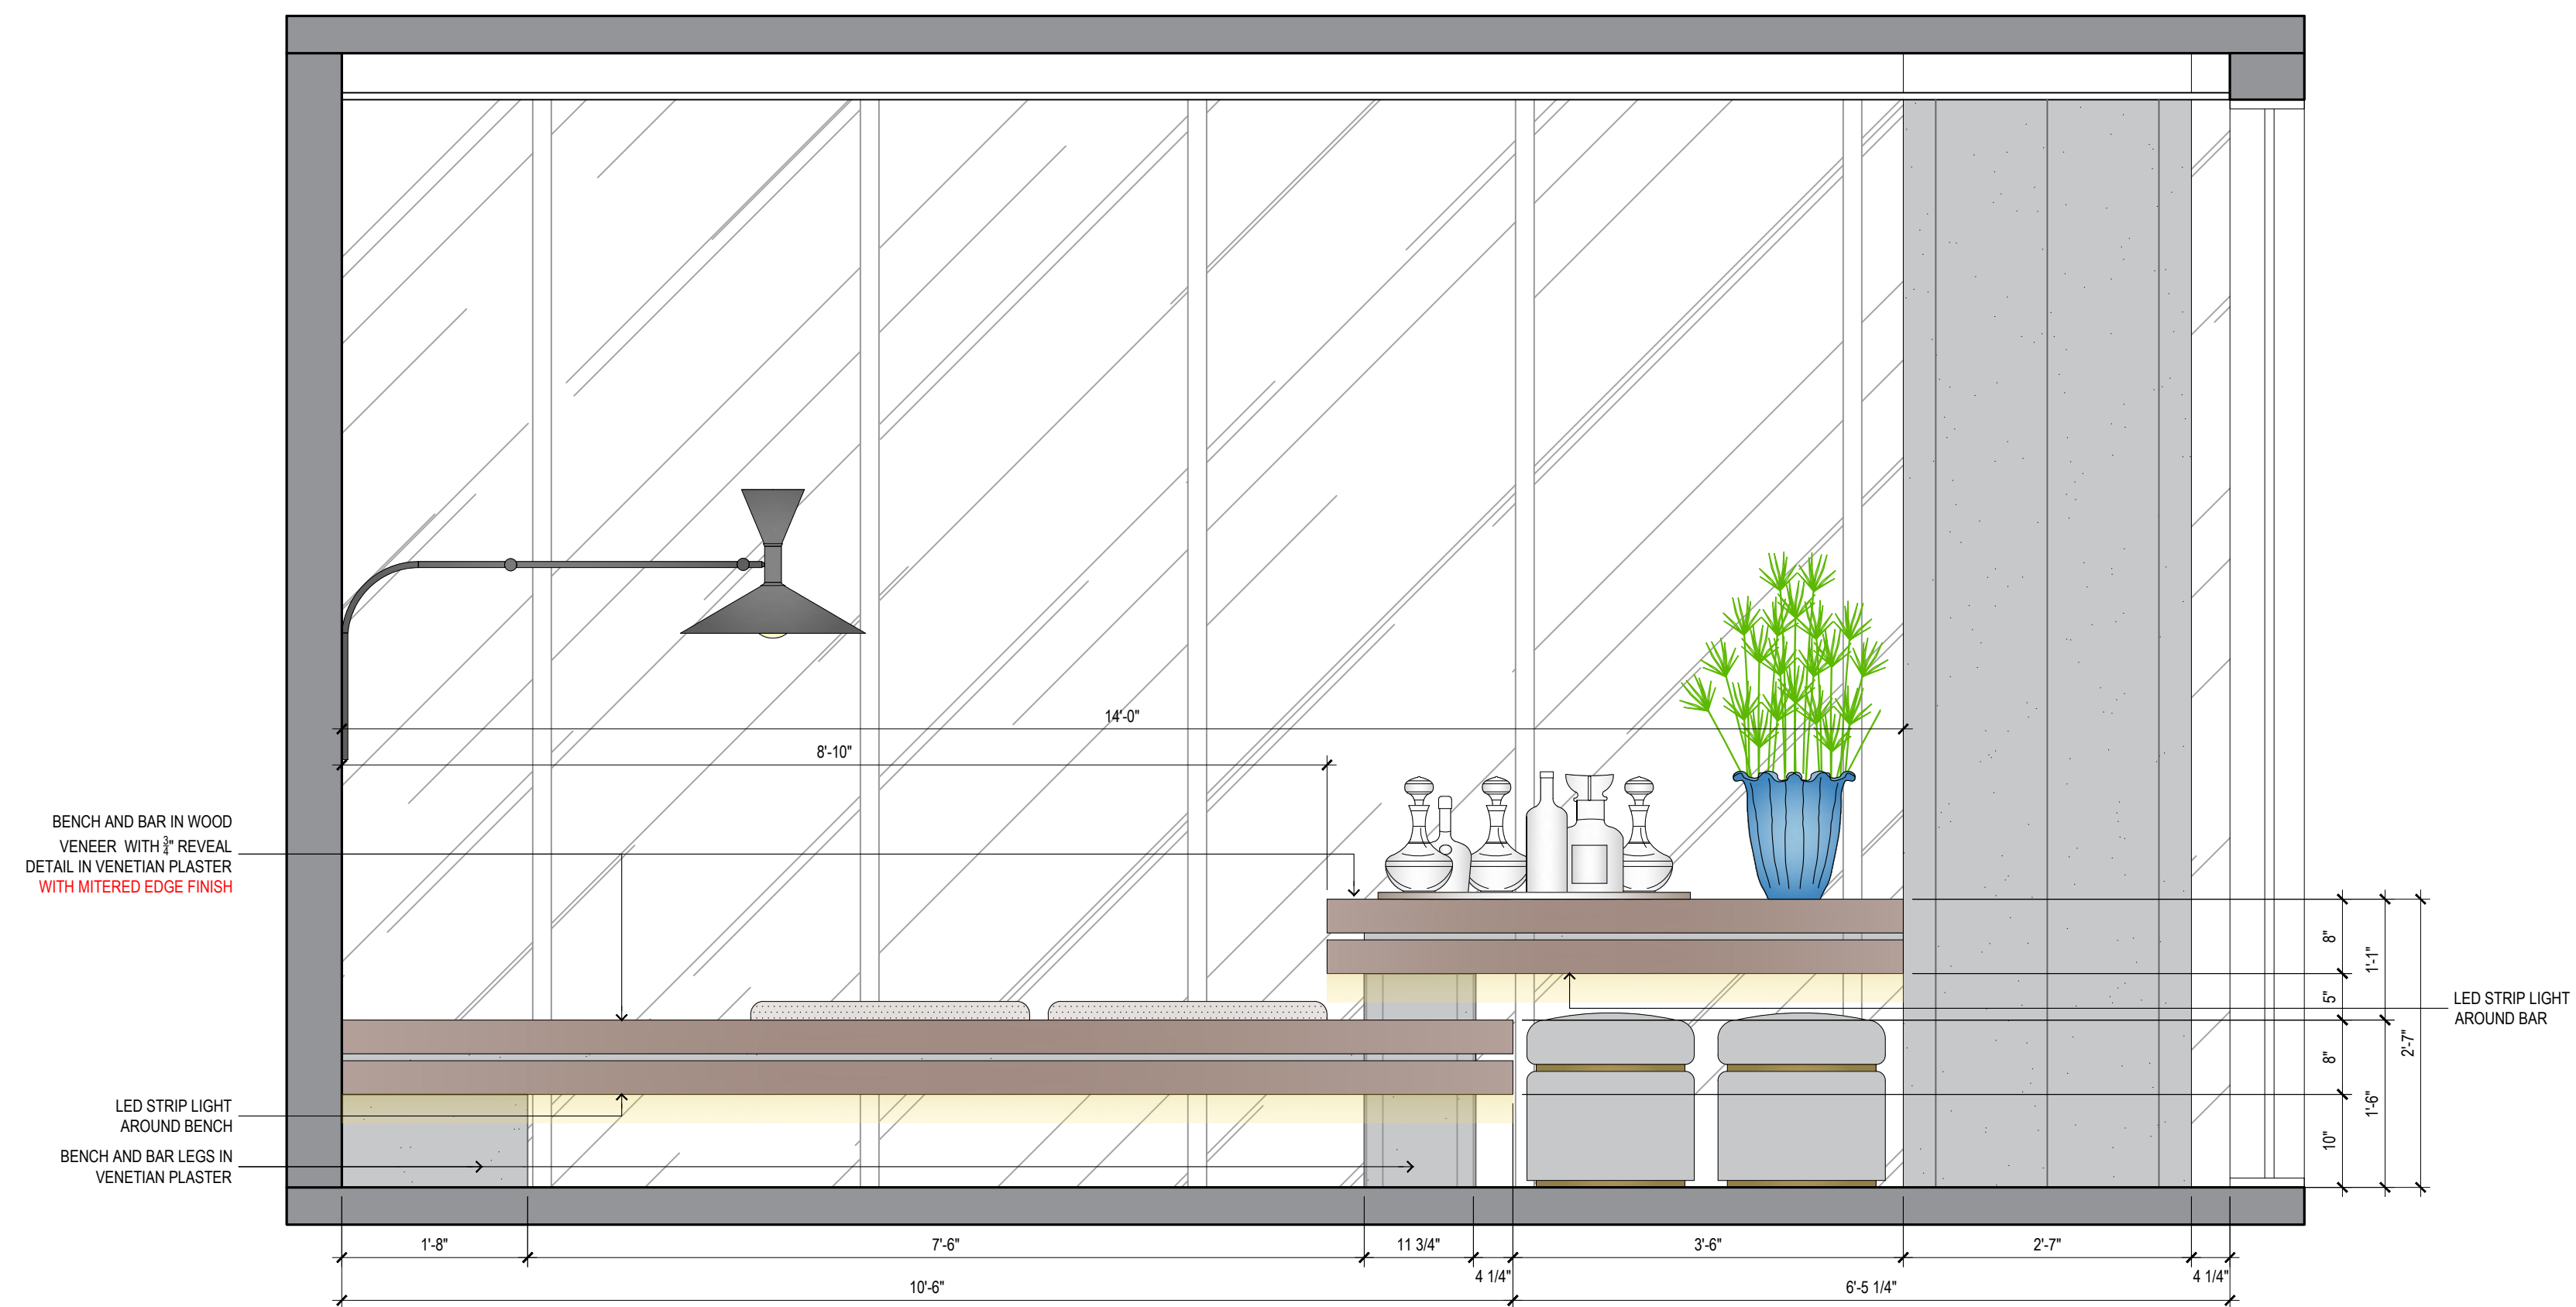

LIVING ROOM SECTION BB - SIDE BENCH / BAR VIEW - OPTION 2
SCALE: 3/4" = 1' 0"

PROJECT NAME:
SNYDER RESIDENCE

ADDRESS:
**100 South Pointe Dr. Miami Beach, FL 33139.
South Tower #3606**

ALL THE DIMENSIONS MUST BE CHECKED ON SITE

THESE DOCUMENTS ARE THE SOLE PROPERTY OF DESIGN SOLUTIONS AND SUBJECT TO COPY RIGHTS LAWS. ANY COPYING OR RELEASE OF INFORMATION THERE IN, WITHOUT THE EXPRESS WRITTEN PERMISSION OF DESIGN SOLUTIONS, IS PROHIBITED.

DESIGN/SOLUTIONS

INTERIOR DESIGN & ARCHITECTURE

2900 SW 28th Terrace Unit 402 Miami, FL 33133

TEL: 305.778.6860 / 786.391.1418

<https://ds-miami.com>

REV.	DESCRIPTION	BY	DATE
R00	ORIGINAL DRAWING	ANDRE'S TEAM	09/15/2023
R01	OVERALL UPDATES	ANDRE'S TEAM	09/22/2023
R02	OVERALL UPDATES	ANDRE'S TEAM	10/04/2023

DRAWING TITLE:
LIVING ROOM SHOP DRAWINGS

DRAWN BY:
ANDRE'S TEAM

SCALE:
INDICATED

SHEET NO:

DATE:
October 11, 2023

I-205.2

PROJECT NO: