


KITCHEN - FLOOR PLAN
SCALE: 3/4" = 1' 0"

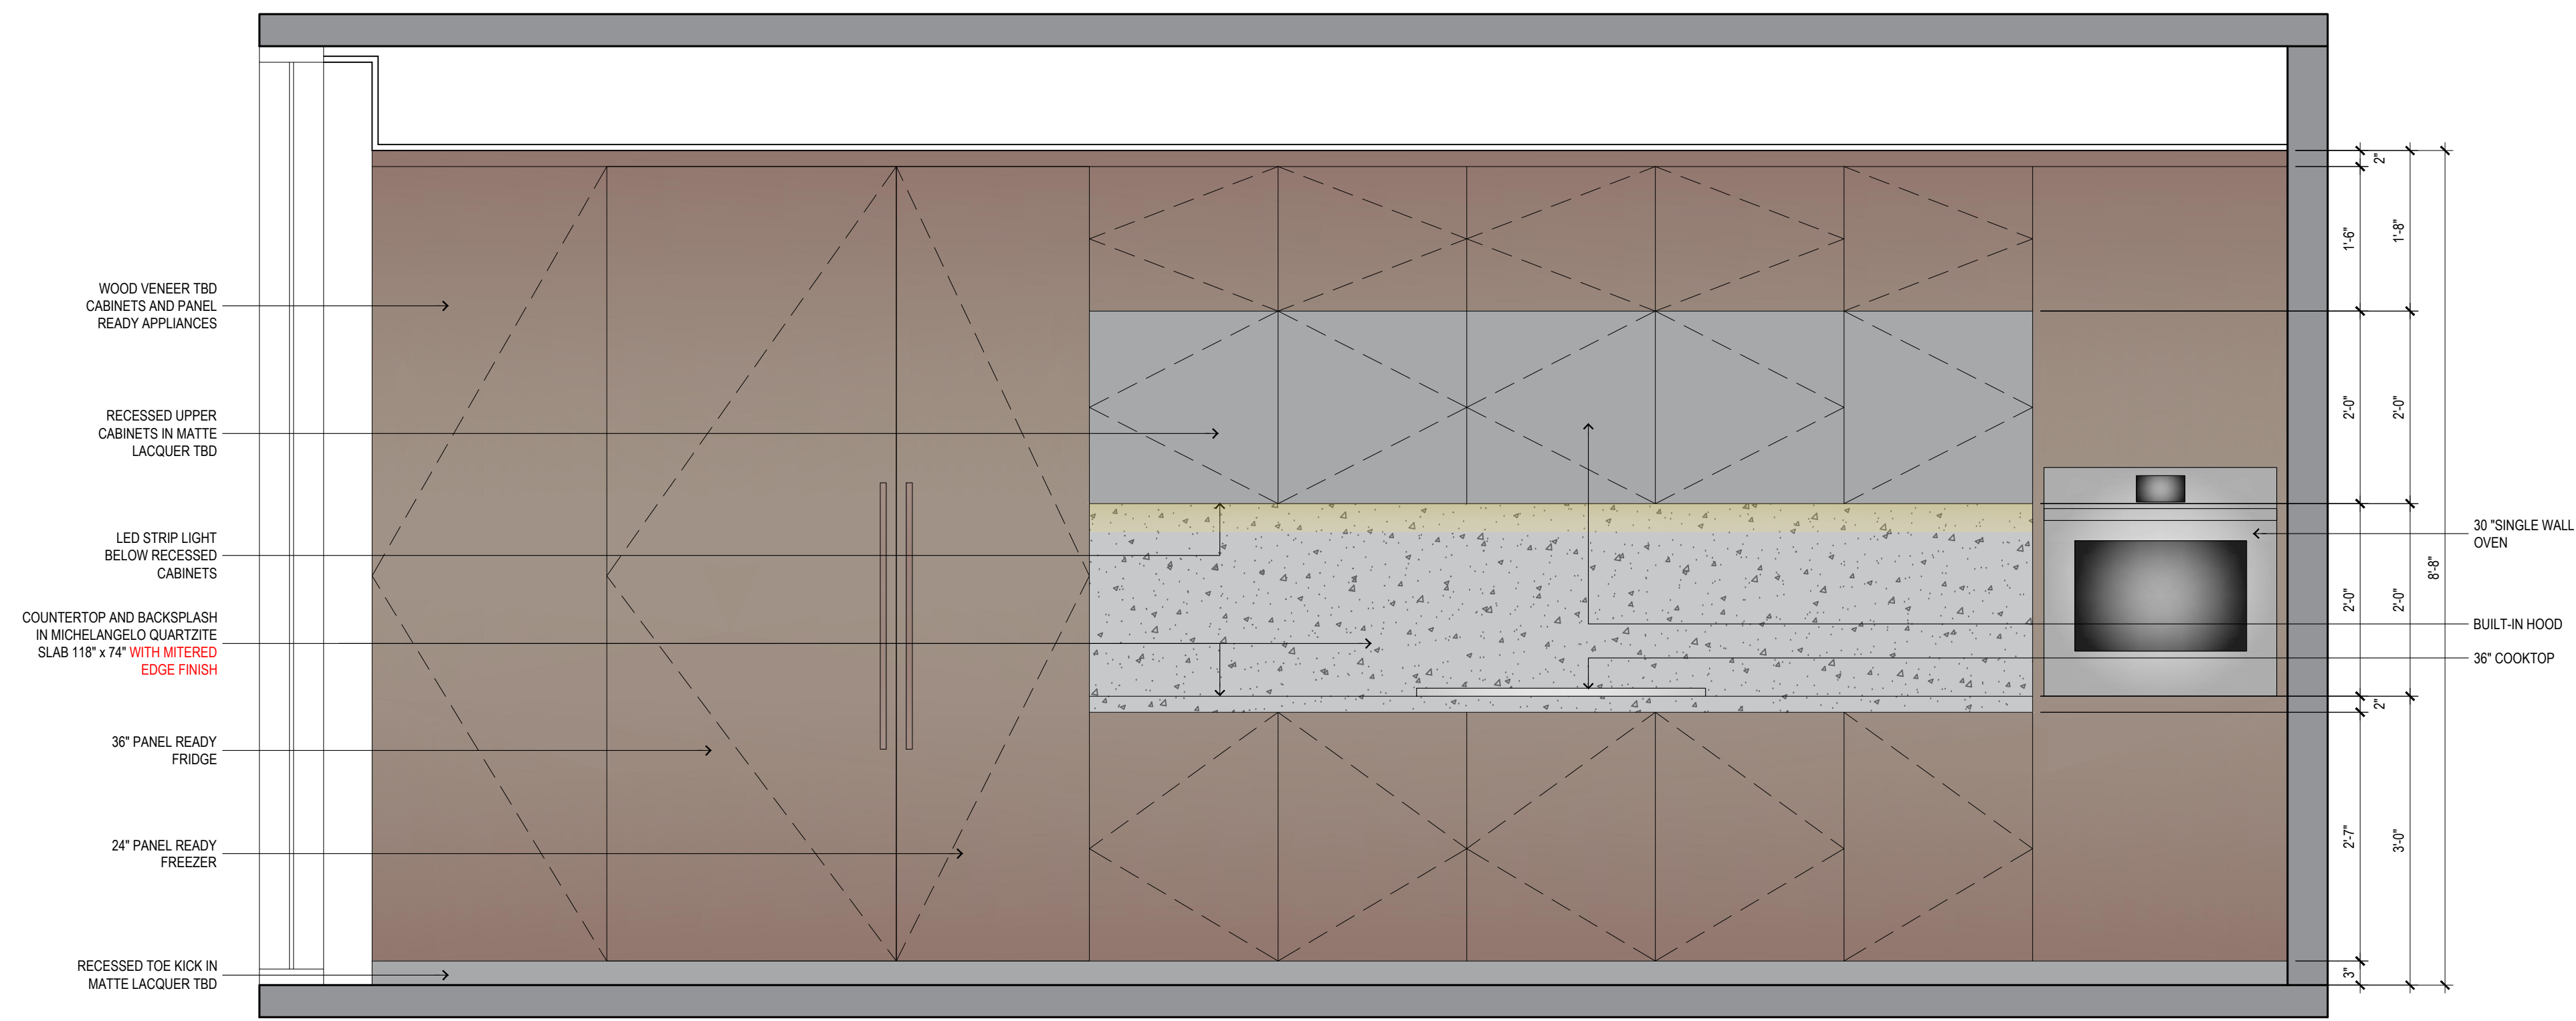

KITCHEN - SECTION AA
SCALE: 3/4" = 1' 0"

PROJECT NAME:
SNYDER RESIDENCE
ADDRESS:
100 South Pointe Dr. Miami Beach, FL 33139.
South Tower #3606
ALL THE DIMENSIONS MUST BE CHECKED ON SITE

THESE DOCUMENTS ARE THE SOLE PROPERTY OF DESIGN SOLUTIONS AND SUBJECT TO COPY RIGHTS/LAWS. ANY COPYING OR RELEASE OF INFORMATION THERE IN, WITHOUT THE EXPRESS WRITTEN PERMISSION OF DESIGN SOLUTIONS, IS PROHIBITED.

DESIGN/SOLUTIONS
INTERIOR DESIGN & ARCHITECTURE

2900 SW 28th Terrace Unit 402 Miami, FL 33133
TEL: 305.778.6860 / 786.391.1418
<https://ds-miami.com>

REV.	DESCRIPTION:	BY:	DATE:
R00	ORIGINAL DRAWING	ANDRE'S TEAM	09/15/2023
R01	OVERALL UPDATES	ANDRE'S TEAM	09/22/2023
R02	OVERALL UPDATES	ANDRE'S TEAM	10/04/2023

DRAWING TITLE:
KITCHEN SHOP DRAWINGS - OPTION 2

DRAWN BY:
ANDRE'S TEAM


SCALE:
INDICATED

SHEET NO:


DATE:
October 11, 2023

I-202.2

PROJECT NO:

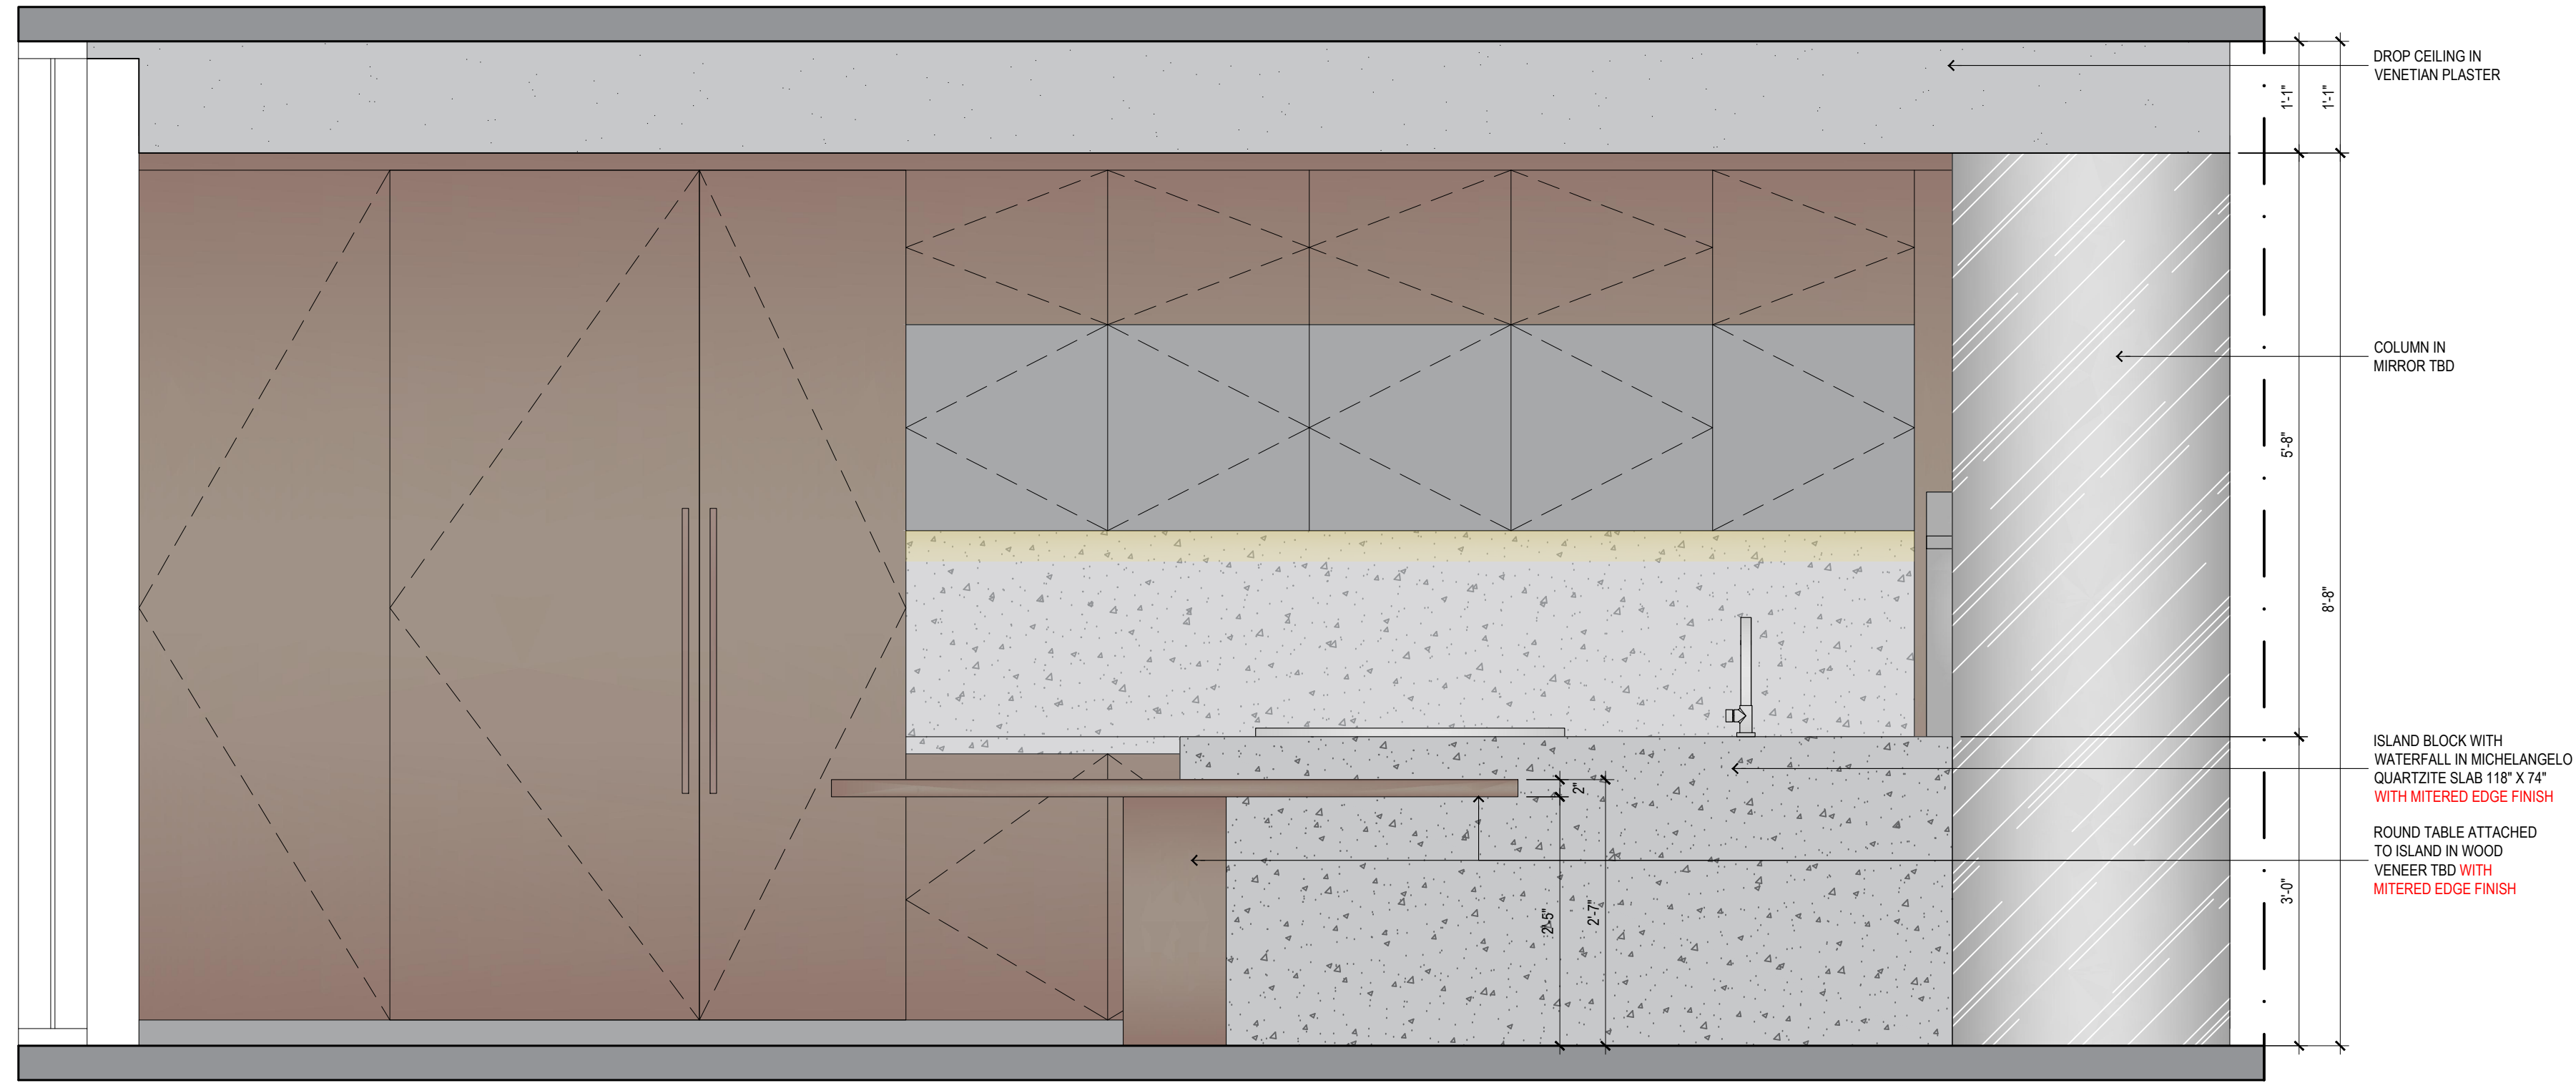

KITCHEN - SECTION CC
SCALE: 3/4" = 1' 0"

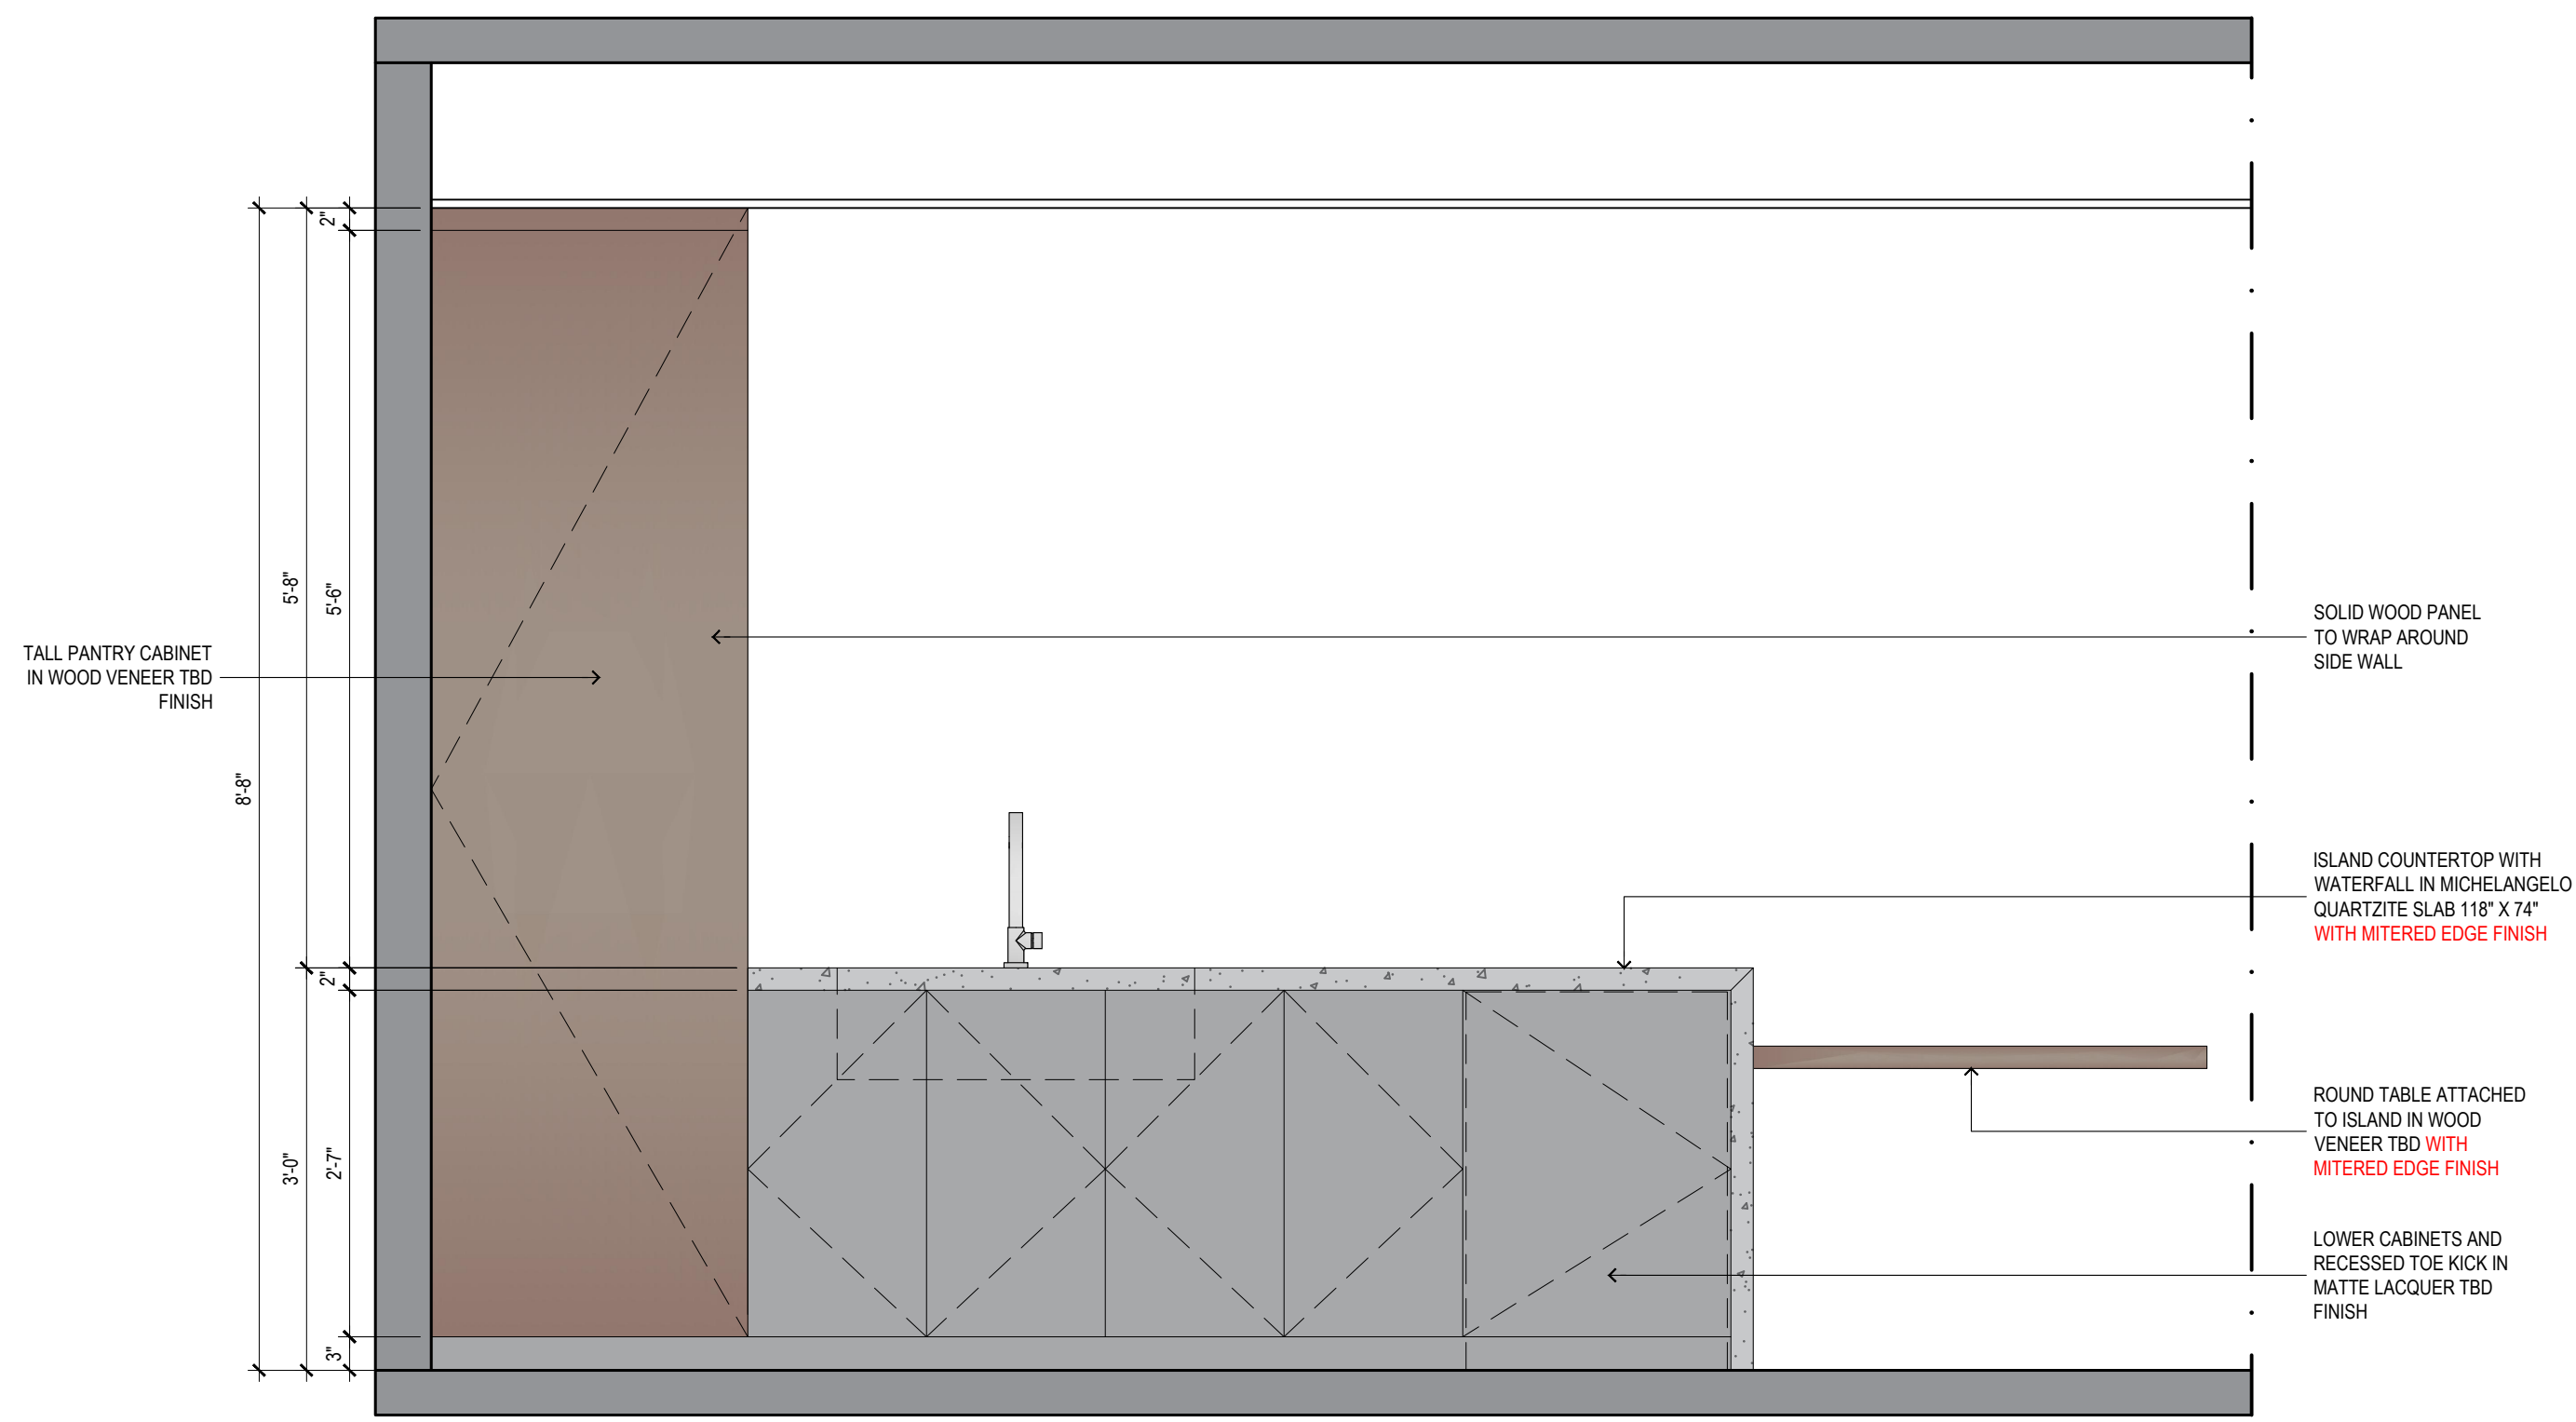

KITCHEN - SECTION BB
SCALE: 3/4" = 1' 0"

PROJECT NAME:
SNYDER RESIDENCE

ADDRESS:

100 South Pointe Dr. Miami Beach, FL 33139.

South Tower #3606

ALL THE DIMENSIONS MUST BE CHECKED ON SITE

THESE DOCUMENTS ARE THE SOLE PROPERTY OF DESIGN SOLUTIONS AND SUBJECT TO COPY RIGHTS/LAWS. ANY COPYING OR RELEASE OF INFORMATION THERE IN, WITHOUT THE EXPRESS WRITTEN PERMISSION OF DESIGN SOLUTIONS, IS PROHIBITED.

DESIGN/SOLUTIONS

INTERIOR DESIGN & ARCHITECTURE

2900 SW 28th Terrace Unit 402 Miami, FL 33133

TEL: 305.778.6860 / 786.391.1418

<https://ds-miami.com>

REV.	DESCRIPTION:	BY:	DATE:
R00	ORIGINAL DRAWING	ANDRE'S TEAM	08/15/2023
R01	OVERALL UPDATES	ANDRE'S TEAM	08/22/2023
R02	OVERALL UPDATES	ANDRE'S TEAM	10/04/2023

DRAWING TITLE:
KITCHEN SHOP DRAWINGS - OPTION 2

DRAWN BY:
ANDRE'S TEAM

SCALE:
INDICATED

SHEET NO:

DATE:
October 11, 2023

I-202.3

PROJECT NO: