

# CONTINUUM UNIT 2901

---

| KITCHEN | OFFICE | CLOSETS | VANITIES |

ADDRESS

CLIENT | PHONE | EMAIL

---

**CLIENT APPROVED**

DRAWINGS

NOTES

DATE: \_\_\_\_\_

SIGNATURE: \_\_\_\_\_

---

**REVISION LOG**

1.0 03/30/2026


-----  
-----  
-----  
-----  
-----  
-----

# SCOPE

**ITALKRAFT**

KITCHENS | BATHS | CLOSETS

2900 NW 77TH CT. MIAMI FL. 33122  
T. 305 406 1301 - F. 305 406 1302

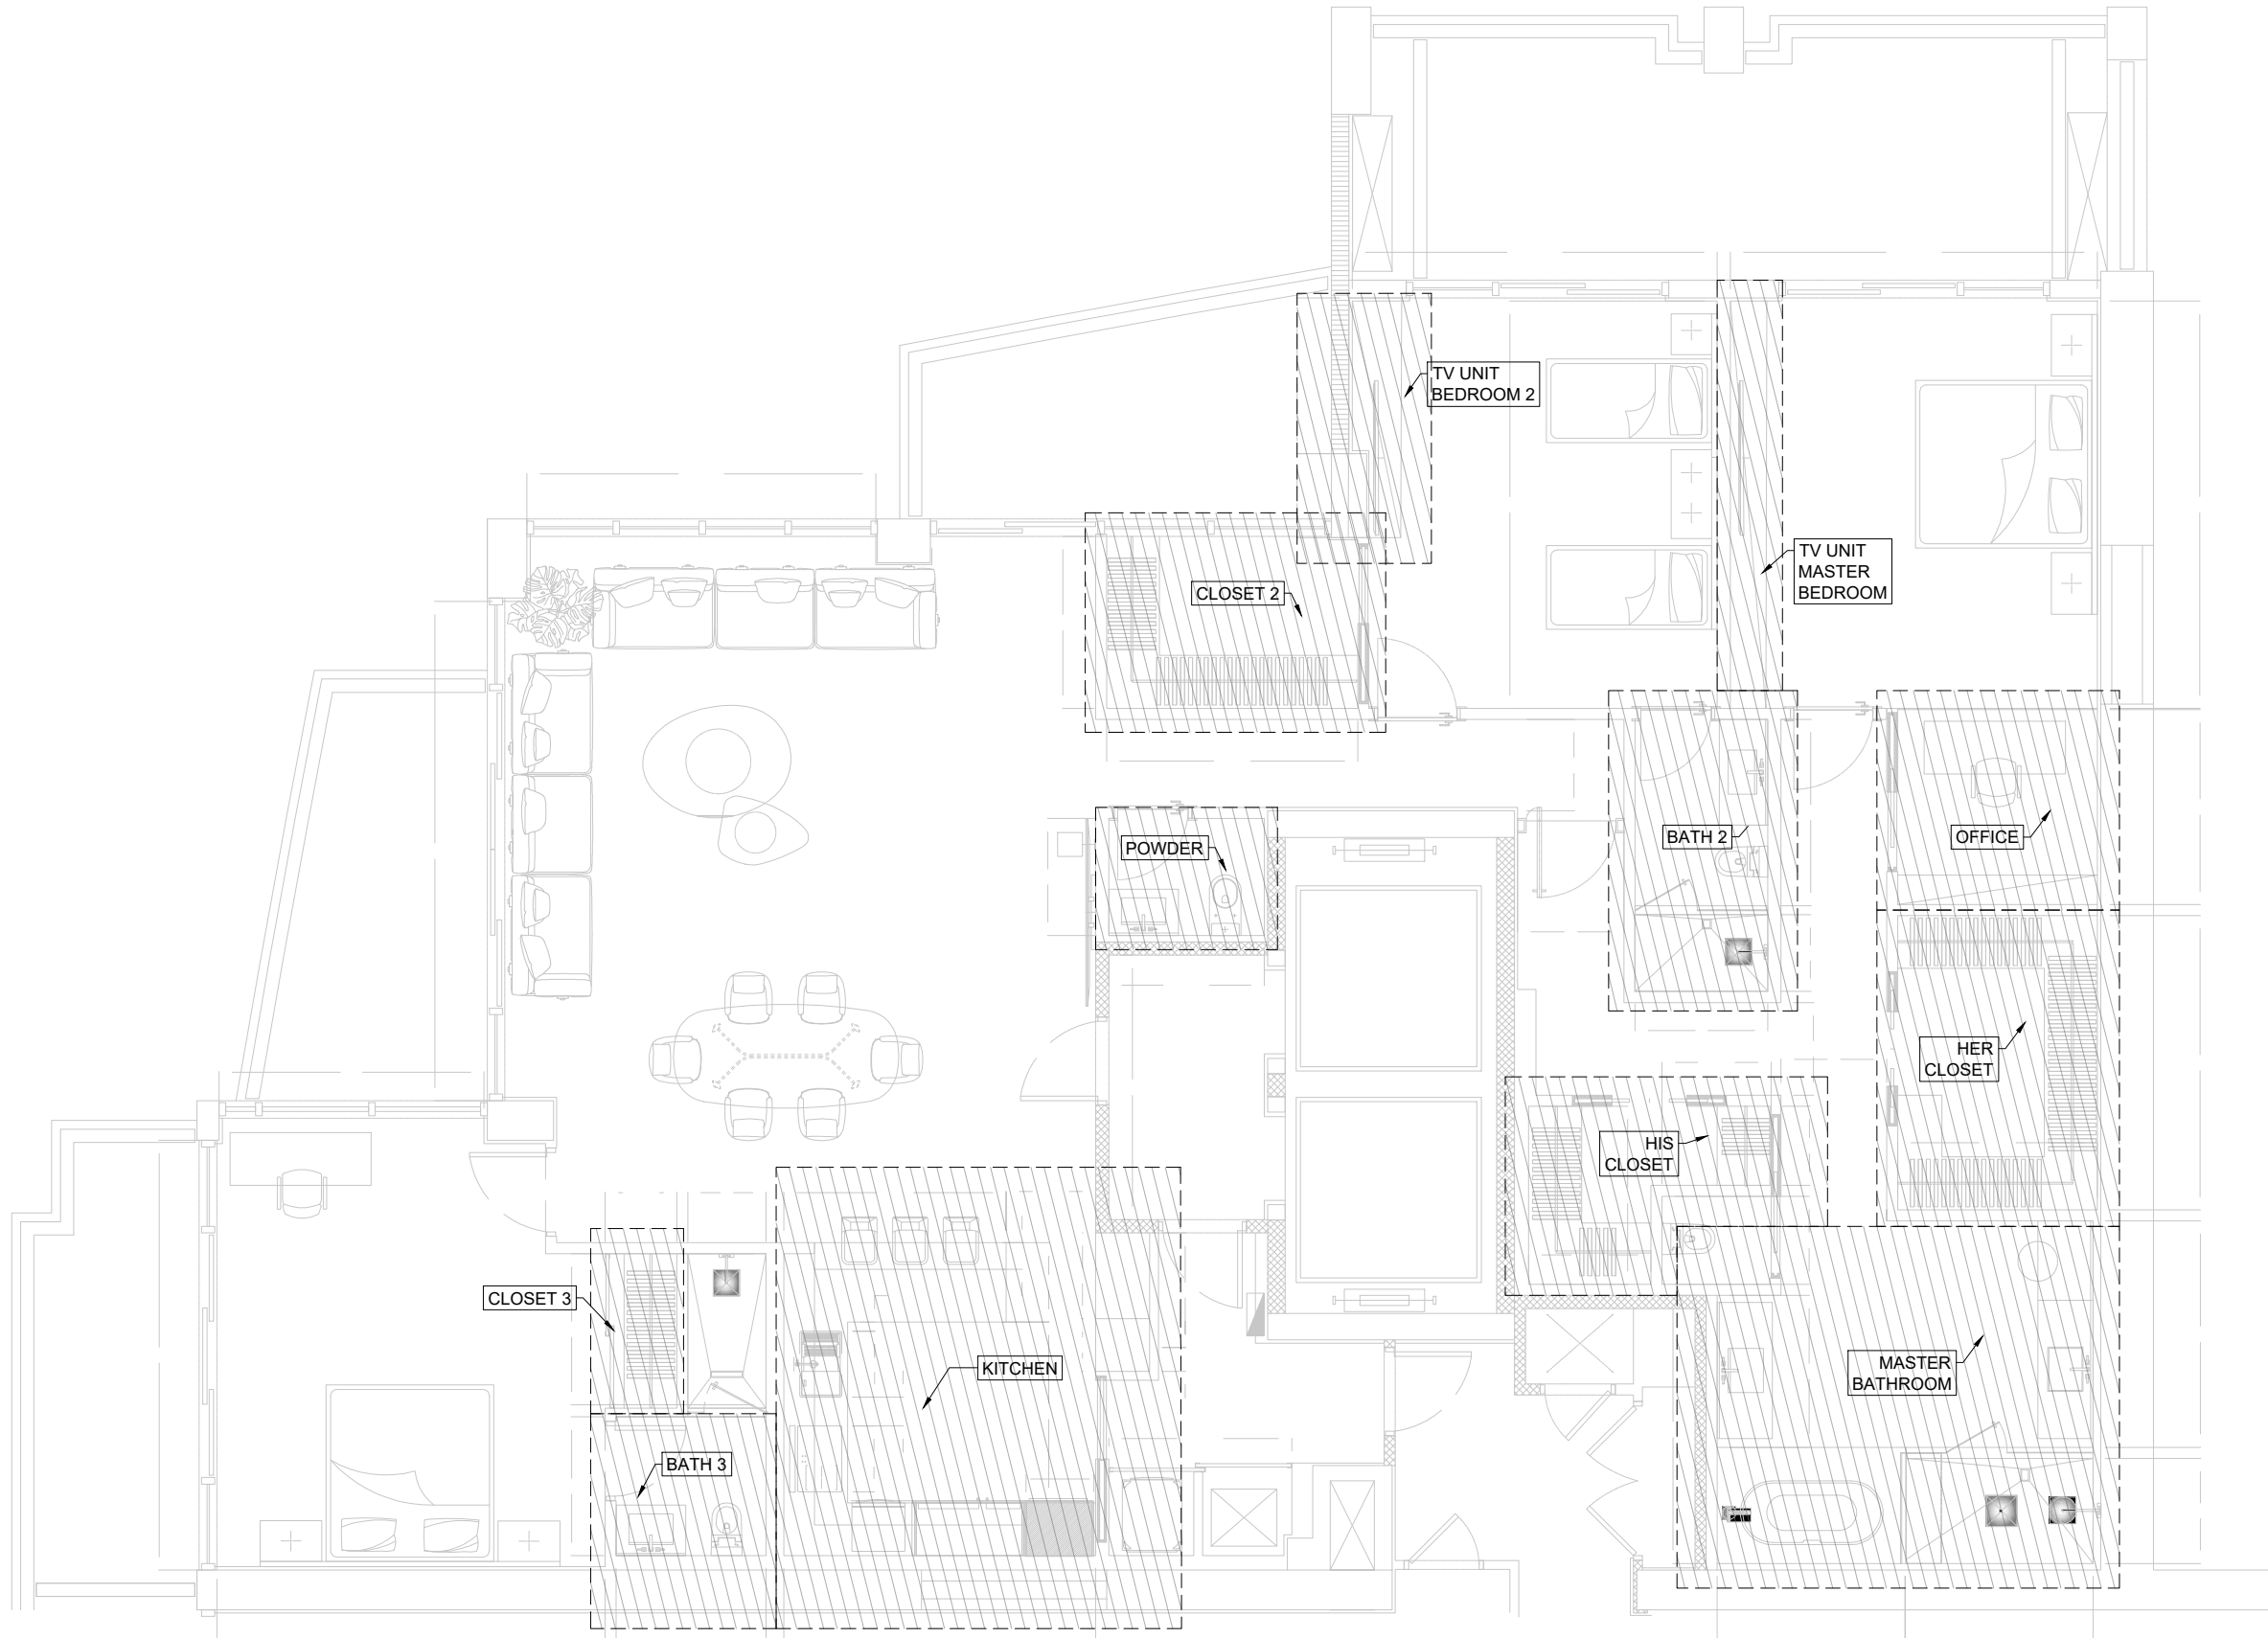

PROJECT # 0000-000

CONTINUUM NORTH

KITCHEN - OFFICE - CLOSETS - VANITIES

NOTES:

**CLIENT APPROVED**

DRAWINGS   
 NOTES   
 DATE: \_\_\_\_\_  
 SIGNATURE: \_\_\_\_\_

**REVISION LOG**

REV	DATE
1.0	03/30/2026
---	---
---	---
---	---
---	---
---	---
---	---
---	---
---	---

DATE: 03/30/2026  
 REV: 1.0  
 DIMENSION: CM/INCH  
 DRAWN BY: KVA

# APPLIANCES

QTY	SIZE	MODEL	CUSTOM PANEL
1	30"	MIELE MICROWAVE MODEL TBD	
1	30"	MIELE OVEN MODEL TBD	
1	18"	SUB ZERO FREEZZER MODEL TBD	X
2	30"	SUB ZERO REFRIGERATOR MODEL TBD	X
1	24"	MIELE PANEL READY DISHWASHER MODEL TBD	X
1	30"	MIELE COOKTOP MODEL TBD	
1	30"	HOOD MODEL TBD	
1	24"	MIELE WINE COOLER MODEL TBD	X

PROJECT # 0000-000

CONTINUUM NORTH

KITCHEN - OFFICE - CLOSETS - VANITIES

NOTES:

**CLIENT APPROVED**

DRAWINGS

NOTES

DATE: \_\_\_\_\_

SIGNATURE: \_\_\_\_\_

**REVISION LOG**

1.0 03/30/2026

---

---

---

---

---

---

---

---


---

DATE: 03/30/2026

REV: 1.0

DIMENSION: CM/INCH

DRAWN BY: KVA

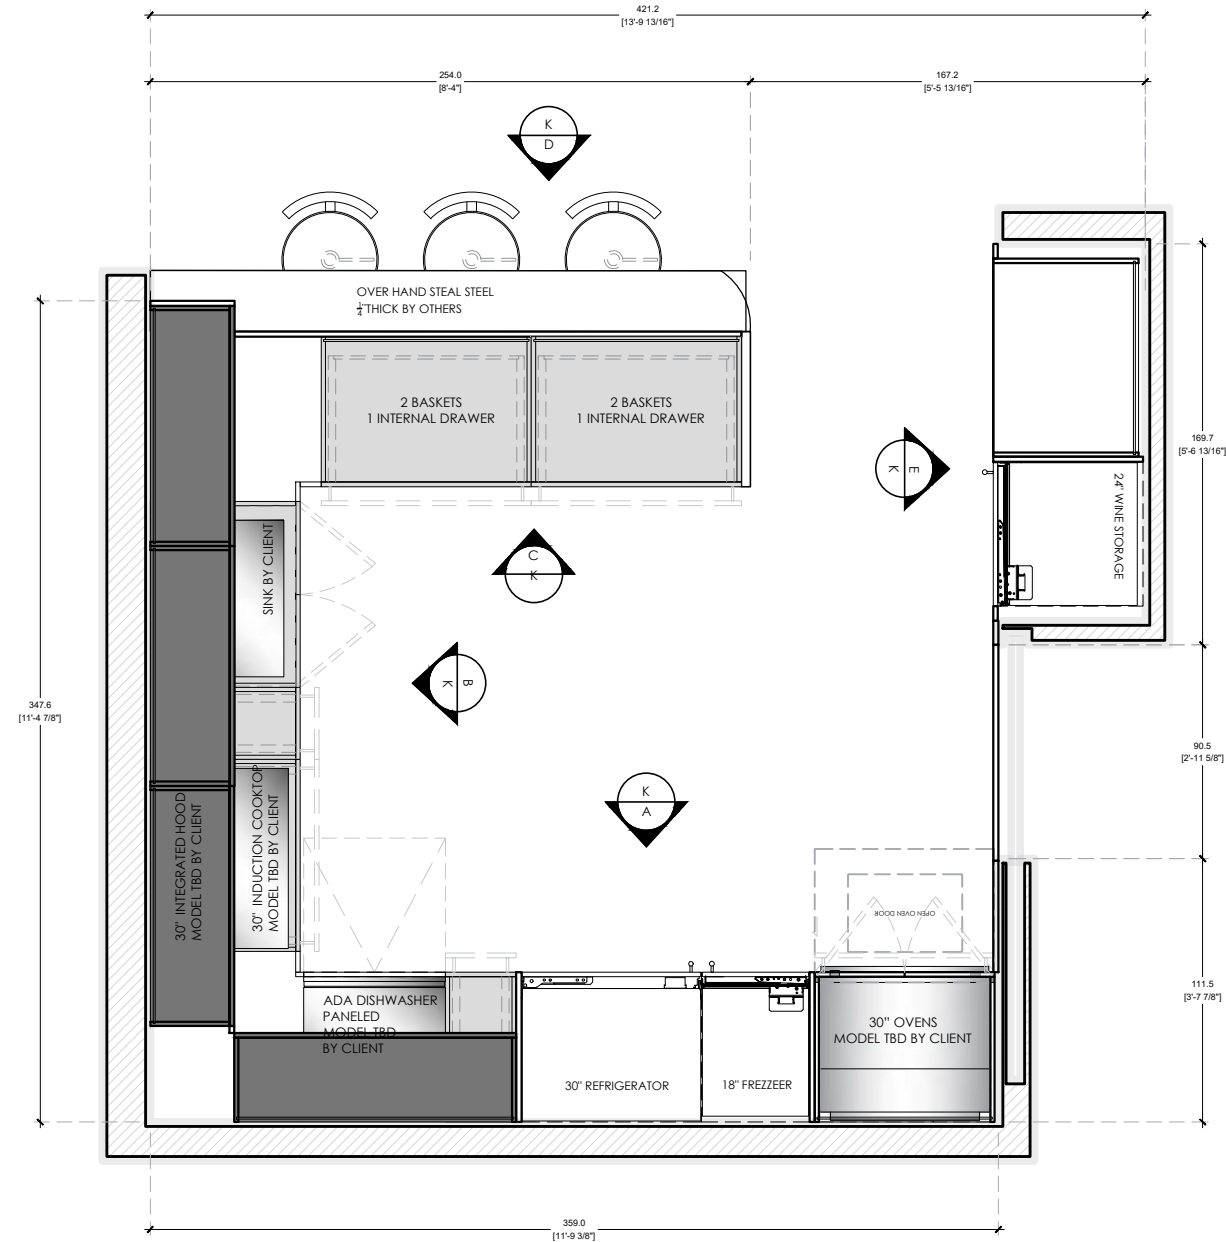

**FLOOR PLAN** SCALE 1/2"=1'-0"  
CONTINUUM NORTH UNIT / KITCHEN

| ITALKRAFT | KICO

- OPTION 1
- FINISH 1 OAK WOOD VENEER - W30 ROVERE GRIGIO LAPIS
  - FINISH 2 UPPER CABINETS STAINLESS STEEL - ACCIAIO AC1 FINITURA SATINATO
- OPTION 2
- FINISH 1 OAK WOOD VENEER - W30 ROVERE GRIGIO LAPIS
  - FINISH 2 UPPER CABINETS - MATT METALLIC LACQUER - 27M TITAN COSMOS
  - STRUCTURES GRAFFITE
  - HANGING GBAR TO MATCH DOOR
  - TOE KICK 100mm TO MATCH DOOR

PROJECT # 0000-000

CONTINUUM NORTH

KITCHEN - OFFICE - CLOSETS - VANITIES

NOTES:


**CLIENT APPROVED**

- DRAWINGS
- NOTES
- DATE: \_\_\_\_\_
- SIGNATURE: \_\_\_\_\_

**REVISION LOG**

REV	DATE
1.0	03/30/2026
---	---
---	---
---	---
---	---
---	---
---	---
---	---
---	---

DATE: 03/30/2026  
REV: 1.0  
DIMENSION: CM/INCH  
DRAWN BY: KVA

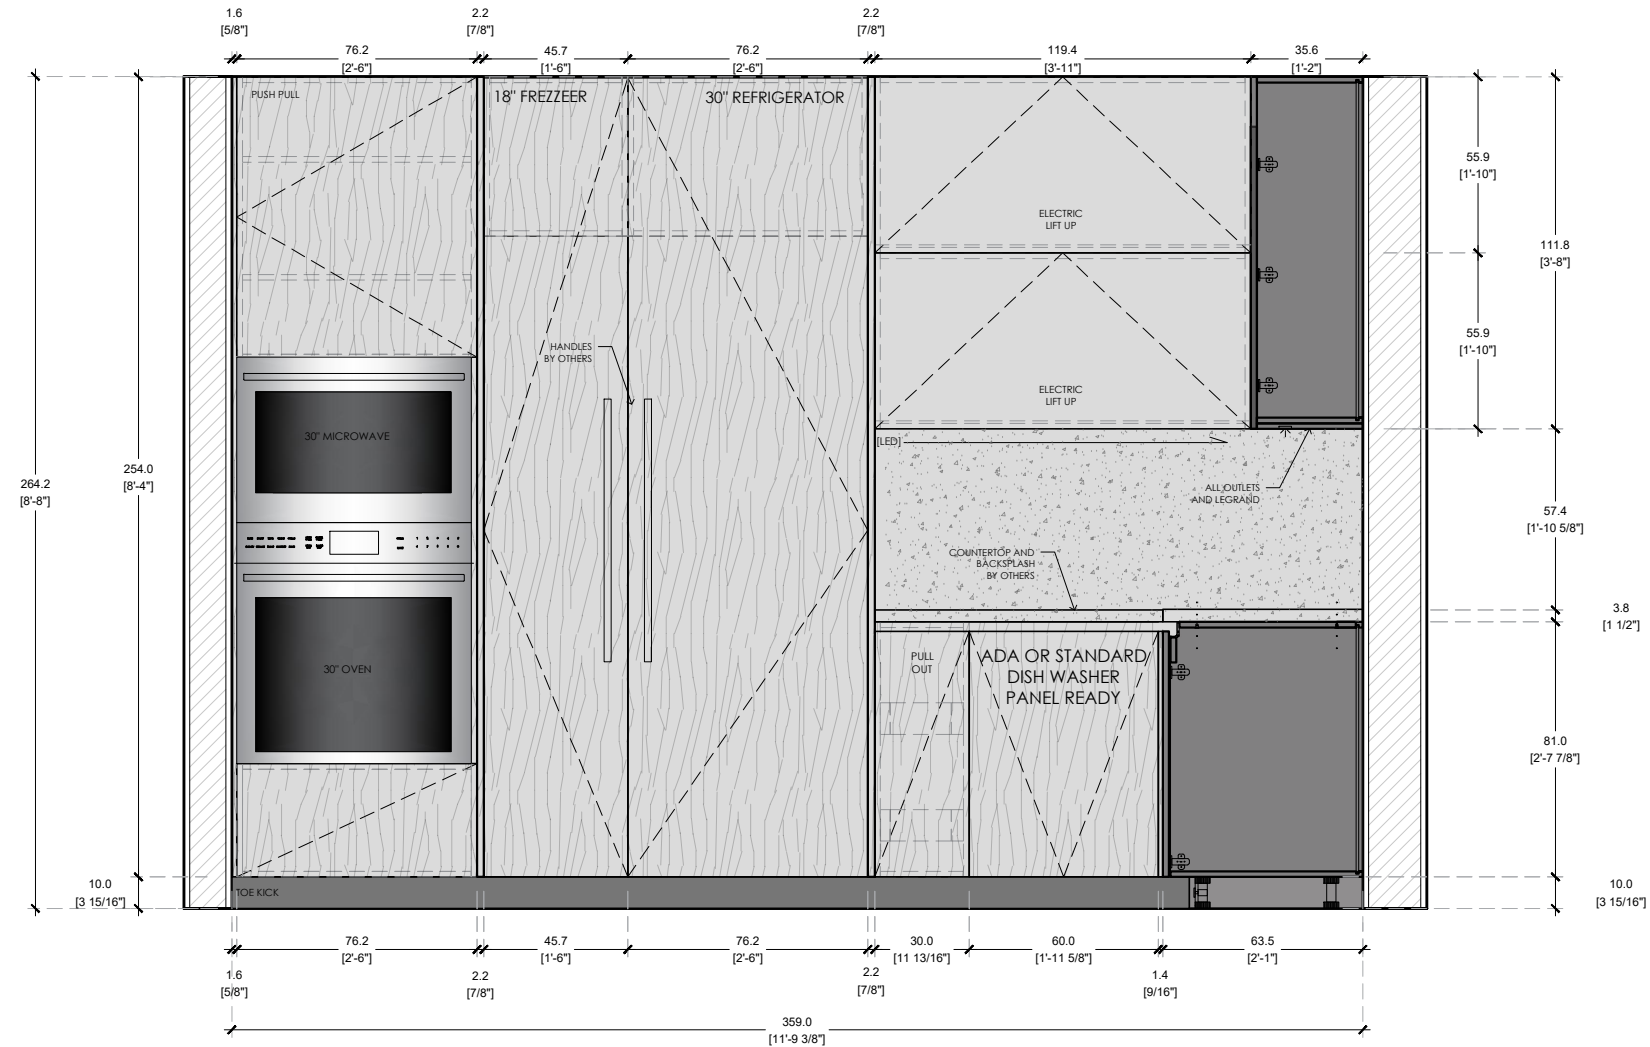

PROJECT # 0000-000  
CONTINUUM NORTH  
KITCHEN - OFFICE - CLOSETS - VANITIES  
NOTES:

**CLIENT APPROVED**

DRAWINGS   
NOTES   
DATE: \_\_\_\_\_  
SIGNATURE: \_\_\_\_\_

**REVISION LOG**


REV	DATE
1.0	03/30/2026
---	---
---	---
---	---
---	---
---	---
---	---
---	---
---	---

DATE: 03/30/2026  
REV: 1.0  
DIMENSION: CM/INCH  
DRAWN BY: KVA

**ELEVATION A** SCALE 1/2"=1'-0"  
CONTINUUM NORTH UNIT / KITCHEN

| ITALKRAFT | KICO

- OPTION 1
  - FINISH 1 OAK WOOD VENEER - W30 ROVERE GRIGIO LAPIS
  - FINISH 2 UPPER CABINETS STAINLESS STEEL - ACCIAIO AC1 FINUTURA SATINATO
  
- OPTION 2
  - FINISH 1 OAK WOOD VENEER - W30 ROVERE GRIGIO LAPIS
  - FINISH 2 UPPER CABINETS - MATT METALLIC LACQUER - 27M TITAN COSMOS
  - STRUCTURES GRAFFITE
  - HANGING GBAR TO MATCH DOOR
  - TOE KICK 100mm TO MATCH DOOR

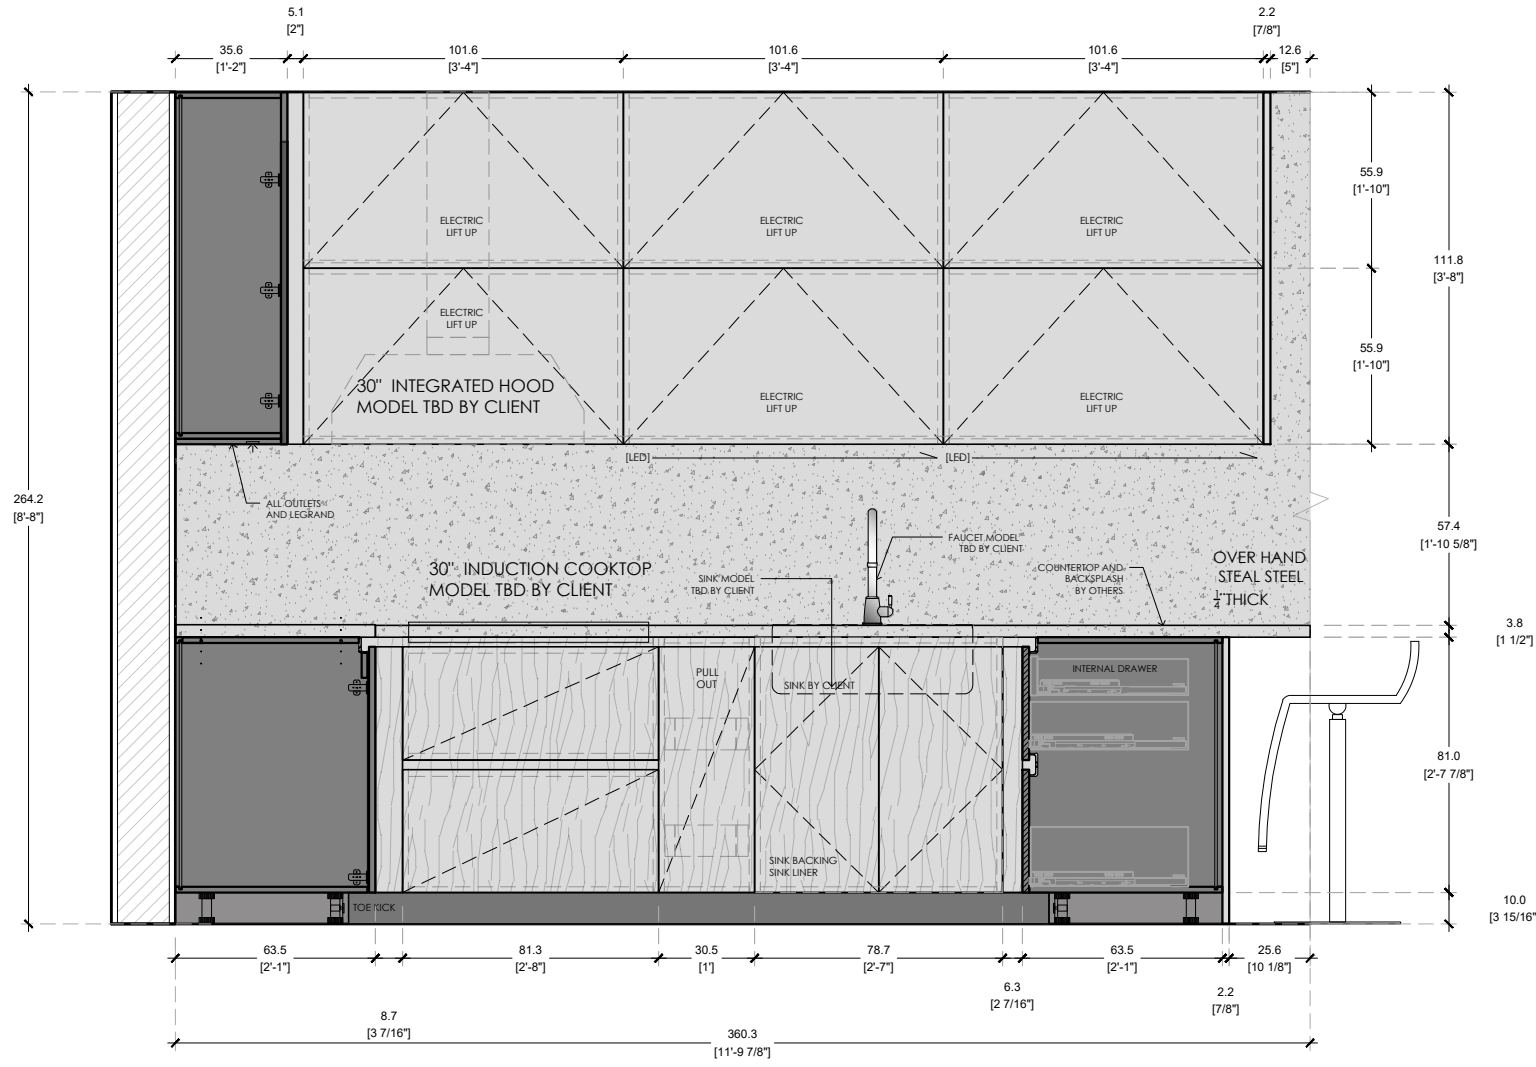

**ELEVATION B** SCALE 1/2"=1'-0"  
CONTINUUM NORTH UNIT / KITCHEN

| ITALKRAFT | KICO

- OPTION 1
  - FINISH 1 OAK WOOD VENEER - W30 ROVERE GRIGIO LAPIS
  - FINISH 2 UPPER CABINETS STAINLESS STEEL - ACCIAIO AC1 FINITURA SATINATO
  
- OPTION 2
  - FINISH 1 OAK WOOD VENEER - W30 ROVERE GRIGIO LAPIS
  - FINISH 2 UPPER CABINETS - MATT METALLIC LACQUER - 27M TITAN COSMOS
  - STRUCTURES GRAFFITE
  - HANGING GBAR TO MATCH DOOR
  - TOE KICK 100mm TO MATCH DOOR

PROJECT # 0000-000  
CONTINUUM NORTH  
KITCHEN - OFFICE - CLOSETS - VANITIES  
NOTES:



**CLIENT APPROVED**

DRAWINGS   
NOTES   
DATE: \_\_\_\_\_  
SIGNATURE: \_\_\_\_\_

**REVISION LOG**

REV	DATE
1.0	03/30/2026
---	---
---	---
---	---
---	---
---	---
---	---
---	---
---	---

DATE: 03/30/2026  
REV: 1.0  
DIMENSION: CM/INCH  
DRAWN BY: KVA

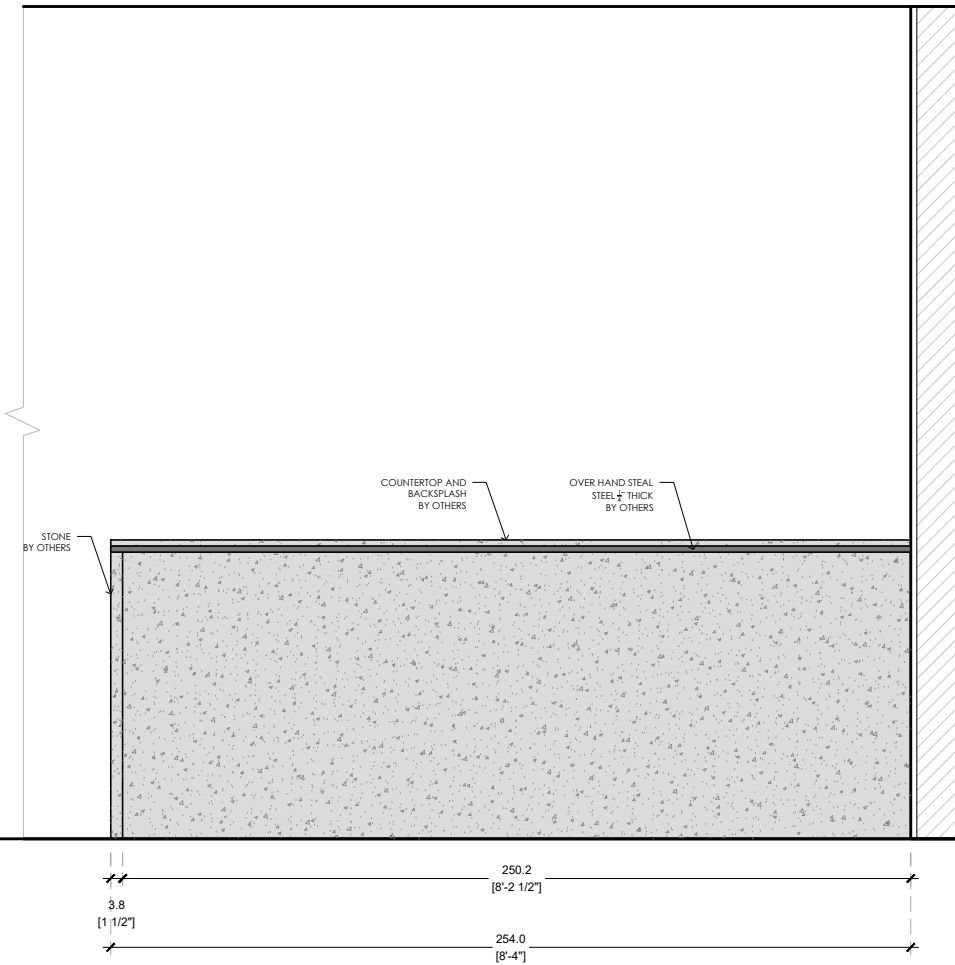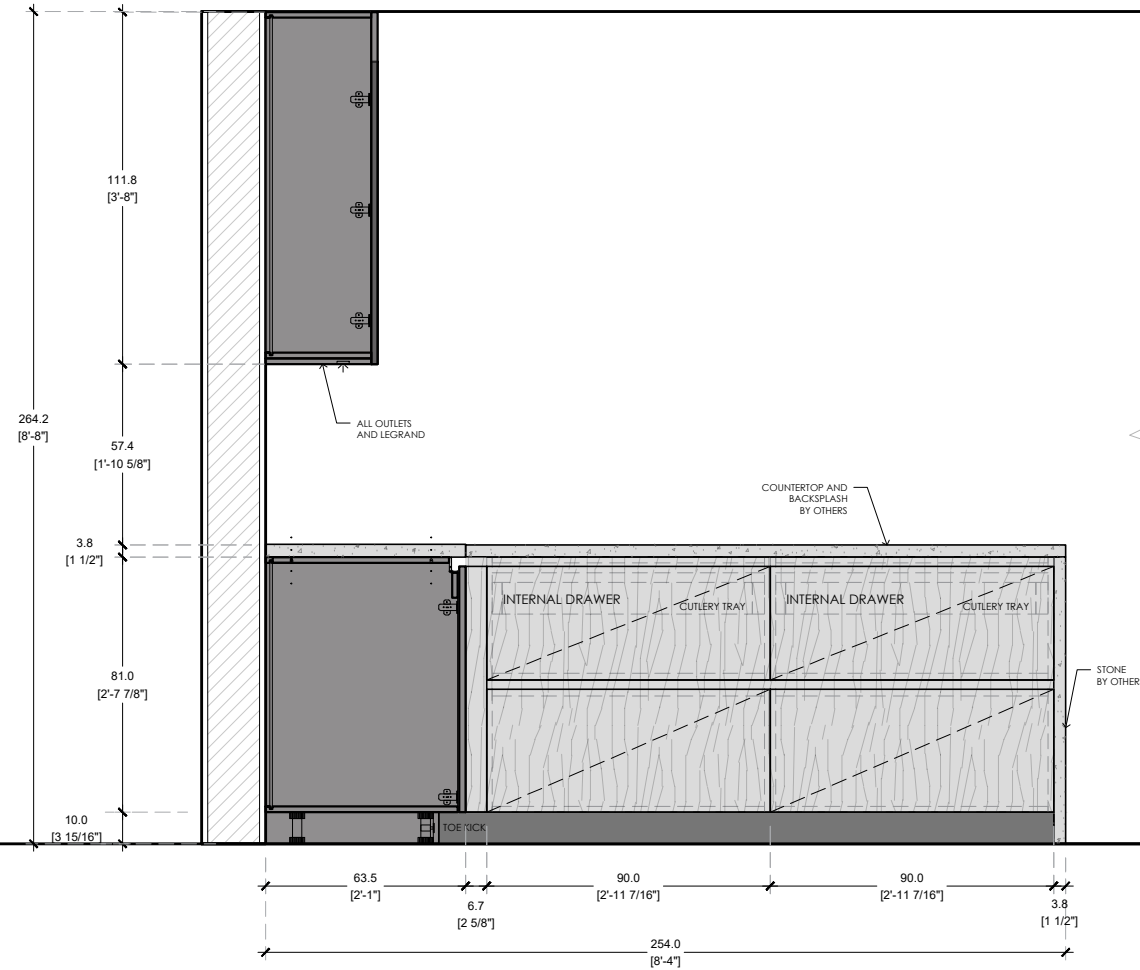

**ELEVATION C** SCALE 1/2"=1'-0"  
CONTINUUM NORTH UNIT / KITCHEN

**ELEVATION D** SCALE 1/2"=1'-0"  
CONTINUUM NORTH UNIT / KITCHEN

| ITALKRAFT | KICO

- OPTION 1**
- FINISH 1 OAK WOOD VENEER - W30 ROVERE GRIGIO LAPIS
  - FINISH 2 UPPER CABINETS STAINLESS STEEL - ACCIAIO AC1 FINITURA SATINATO
- OPTION 2**
- FINISH 1 OAK WOOD VENEER - W30 ROVERE GRIGIO LAPIS
  - FINISH 2 UPPER CABINETS - MATT METALLIC LACQUER - 27M TITAN COSMOS
  - STRUCTURES GRAFFITE
  - HANGING GBAR TO MATCH DOOR
  - TOE KICK 100mm TO MATCH DOOR

PROJECT # 0000-000

CONTINUUM NORTH

KITCHEN - OFFICE - CLOSETS - VANITIES

NOTES:

**CLIENT APPROVED**

DRAWINGS

NOTES

DATE: \_\_\_\_\_

SIGNATURE: \_\_\_\_\_

**REVISION LOG**


1.0	03/30/2026
---	---
---	---
---	---
---	---
---	---
---	---
---	---

DATE: 03/30/2026

REV: 1.0

DIMENSION: CM/INCH

DRAWN BY: KVA

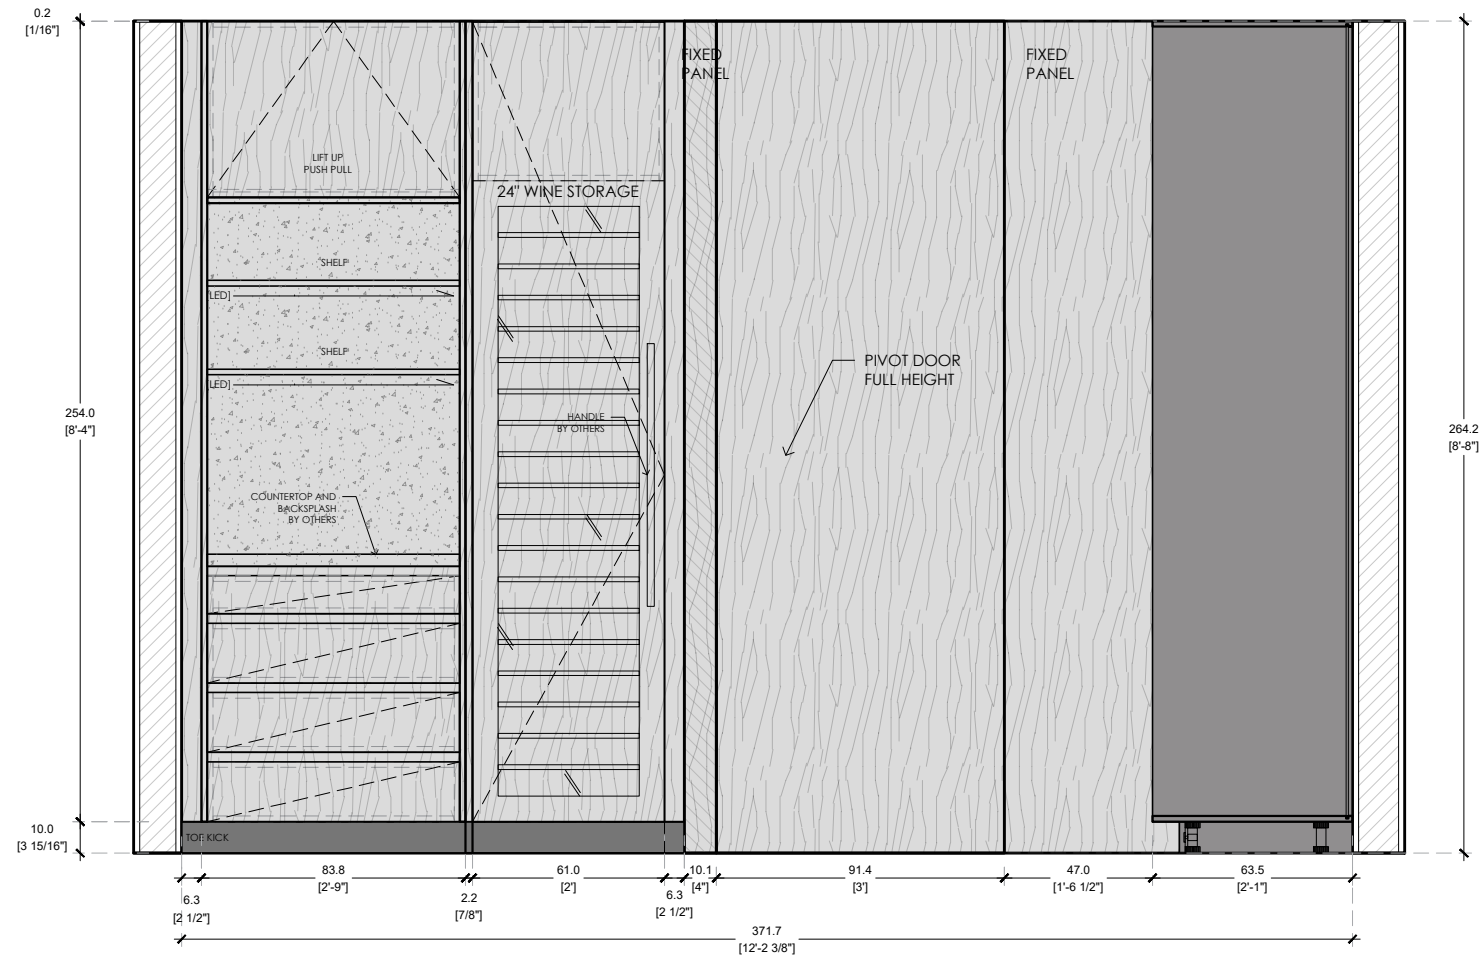

**ELEVATION E** SCALE 1/2"=1'-0"  
CONTINUUM NORTH UNIT / KITCHEN

| ITALKRAFT | KICO

- OPTION 1
- FINISH 1 OAK WOOD VENEER - W30 ROVERE GRIGIO LAPIS
  - FINISH 2 UPPER CABINETS STAINLESS STEEL - ACCIAIO AC1 FINUTURA SATINATO
- OPTION 2
- FINISH 1 OAK WOOD VENEER - W30 ROVERE GRIGIO LAPIS
  - FINISH 2 UPPER CABINETS - MATT METALLIC LACQUER - 27M TITAN COSMOS
  - STRUCTURES GRAFFITE
  - HANGING GBAR TO MATCH DOOR
  - TOE KICK 100mm TO MATCH DOOR

PROJECT # 0000-000  
CONTINUUM NORTH  
KITCHEN - OFFICE - CLOSETS - VANITIES  
NOTES:

**CLIENT APPROVED**

DRAWINGS

NOTES

DATE: \_\_\_\_\_

SIGNATURE: \_\_\_\_\_

**REVISION LOG**

REV	DATE
1.0	03/30/2026
---	---
---	---
---	---
---	---
---	---
---	---
---	---

DATE: 03/30/2026  
REV: 1.0  
DIMENSION: CM/INCH  
DRAWN BY: KVA

PROJECT # 0000-000

CONTINUUM NORTH

KITCHEN - OFFICE - CLOSETS - VANITIES

NOTES:

**CLIENT APPROVED**

DRAWINGS

NOTES

DATE: \_\_\_\_\_

SIGNATURE: \_\_\_\_\_

**REVISION LOG**

1.0	03/30/2026
---	---
---	---
---	---
---	---
---	---
---	---
---	---
---	---
---	---


DATE: 03/30/2026

REV: 1.0

DIMENSION: CM/INCH

DRAWN BY: KVA


TVB2-101

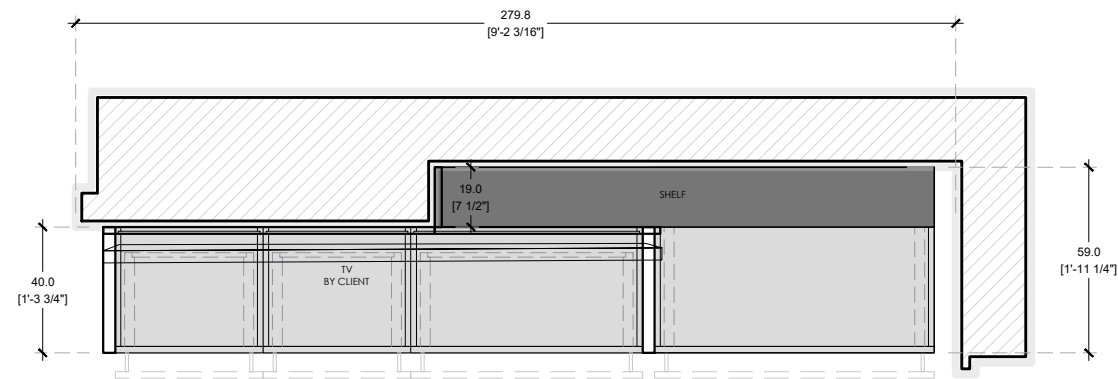

**FLOOR PLAN** SCALE 1/2"=1'-0"  
CONTINUUM NORTH UNIT /TV UNIT BEDROOM 2

| ITALKRAFT | ASTER

- FINISH 1 MELAMINE DOLCE MORDESCO
- FINISH 2 LACQUER IVORY

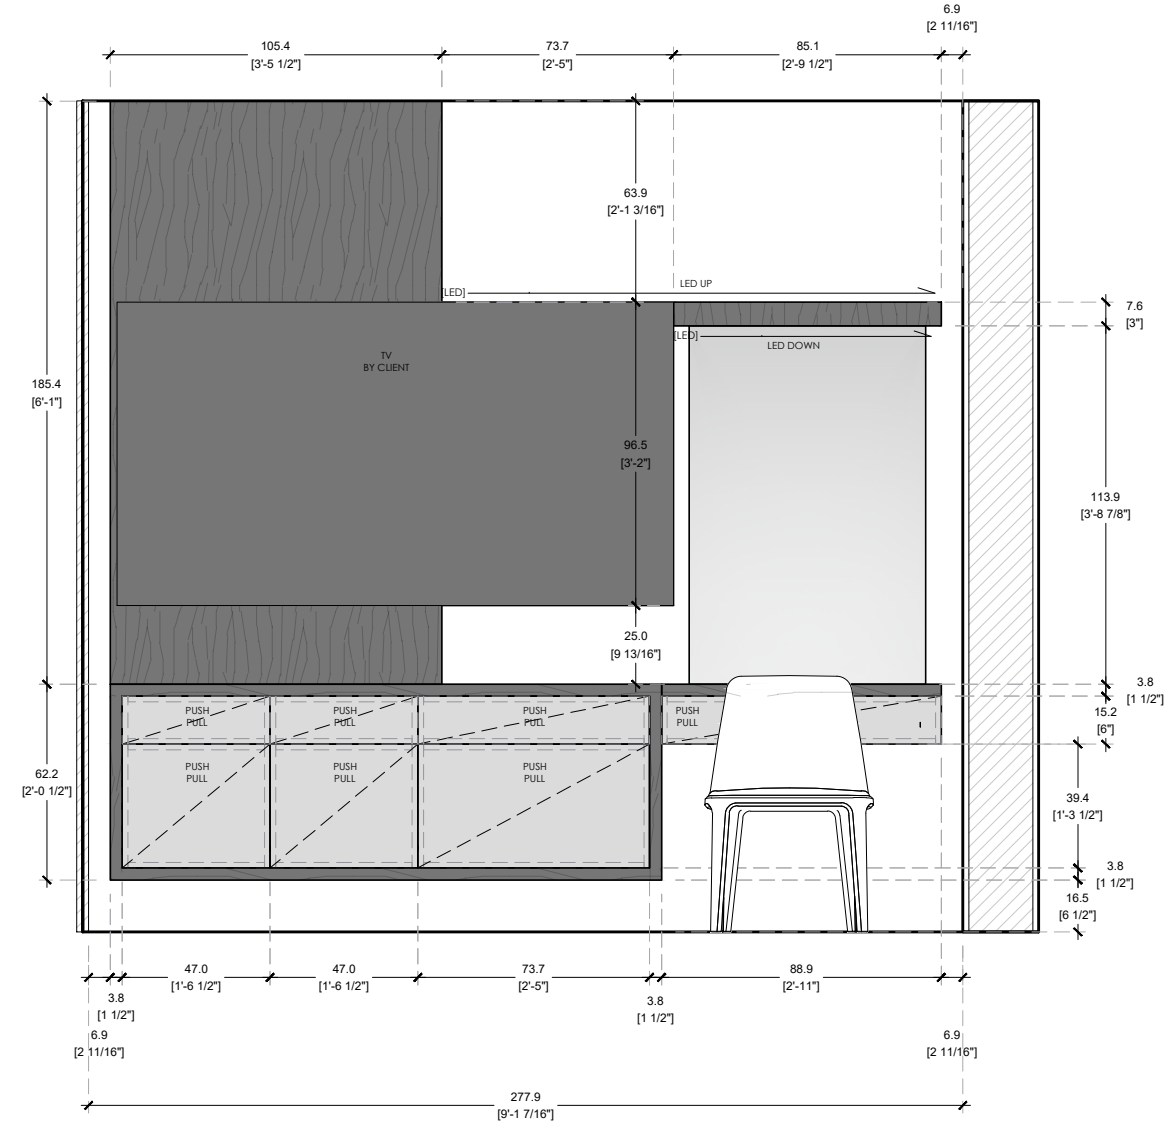

**ELEVATION A** SCALE 1/2"=1'-0"  
CONTINUUM NORTH UNIT / TV UNIT BEDROOM 2

PROJECT # 0000-000

CONTINUUM NORTH

KITCHEN - OFFICE - CLOSETS - VANITIES

NOTES:


**CLIENT APPROVED**

DRAWINGS   
NOTES   
DATE: \_\_\_\_\_  
SIGNATURE: \_\_\_\_\_

**REVISION LOG**


REV	DATE	DESCRIPTION
1.0	03/30/2026	
---	---	---
---	---	---
---	---	---
---	---	---
---	---	---
---	---	---
---	---	---
---	---	---

DATE: 03/30/2026  
REV: 1.0  
DIMENSION: CM/INCH  
DRAWN BY: KVA

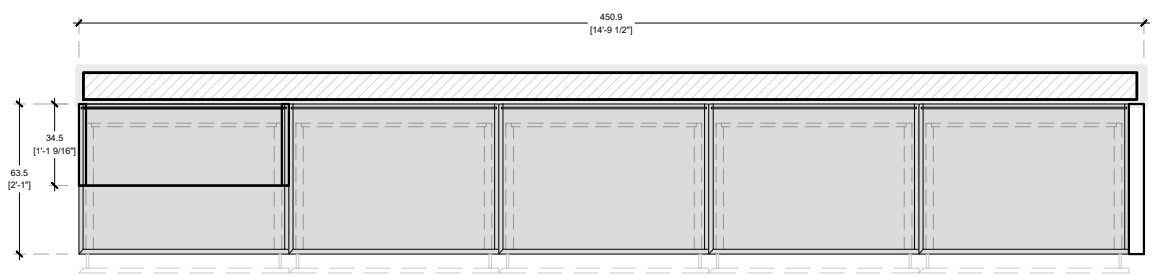

**FLOOR PLAN** SCALE 1/2"=1'-0"  
CONTINUUM NORTH UNIT /TV UNIT MASTER BEDROOM

- | ITALKRAFT | ASTER
- FINISH 1 MELAMINE DOLCE MORDESCO
  - FINISH 2 LACQUER IVORY
  - GBAR LACQUER IVORY
  - TOE KICK LACQUER IVORY

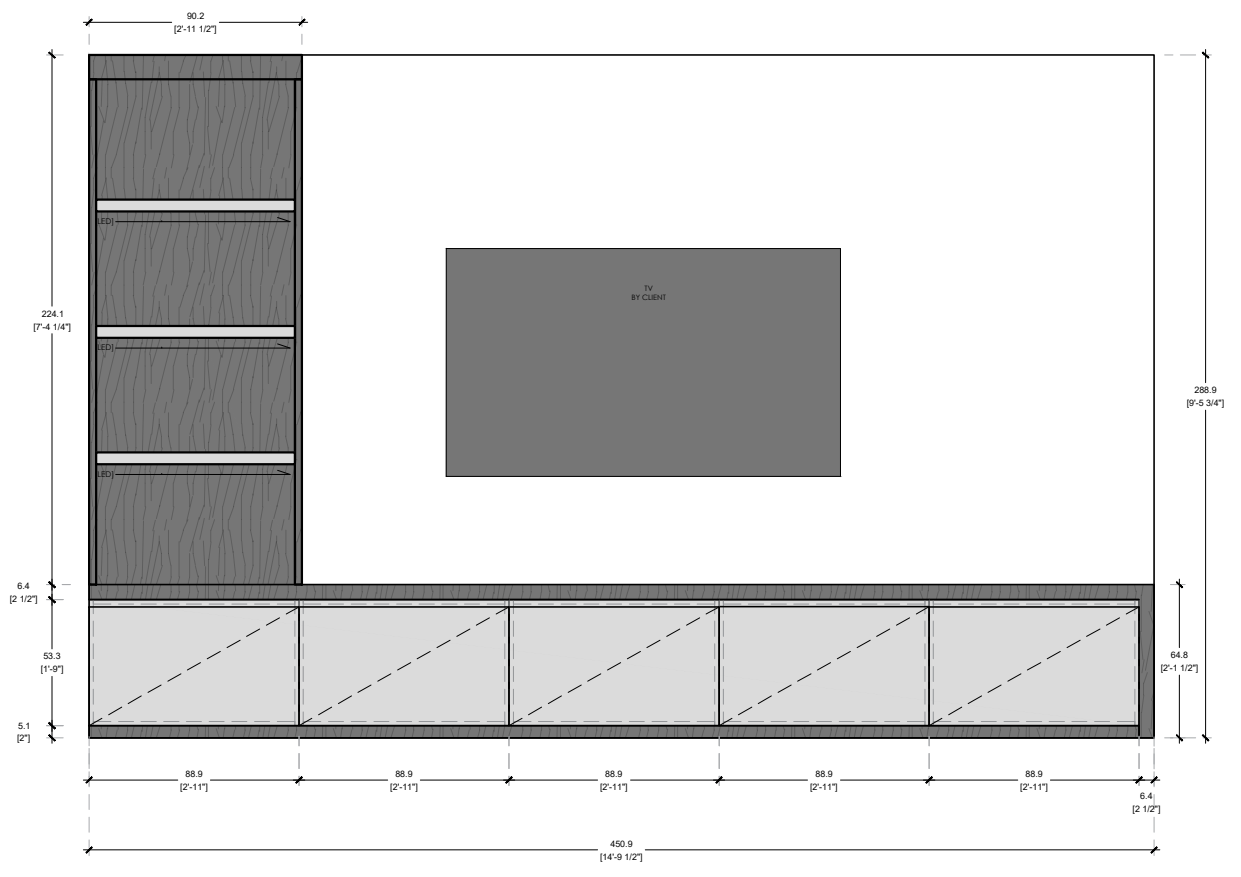

**ELEVATION A** SCALE 1/2"=1'-0"  
CONTINUUM NORTH UNIT / TV UNIT MASTER BEDROOM

PROJECT # 0000-000

CONTINUUM NORTH

KITCHEN - OFFICE - CLOSETS - VANITIES

NOTES:

**CLIENT APPROVED**

DRAWINGS

NOTES

DATE: \_\_\_\_\_

SIGNATURE: \_\_\_\_\_

**REVISION LOG**


1.0	03/30/2026
---	---
---	---
---	---
---	---
---	---
---	---
---	---
---	---
---	---

DATE: 03/30/2026

REV: 1.0

DIMENSION: CM/INCH

DRAWN BY: KVA

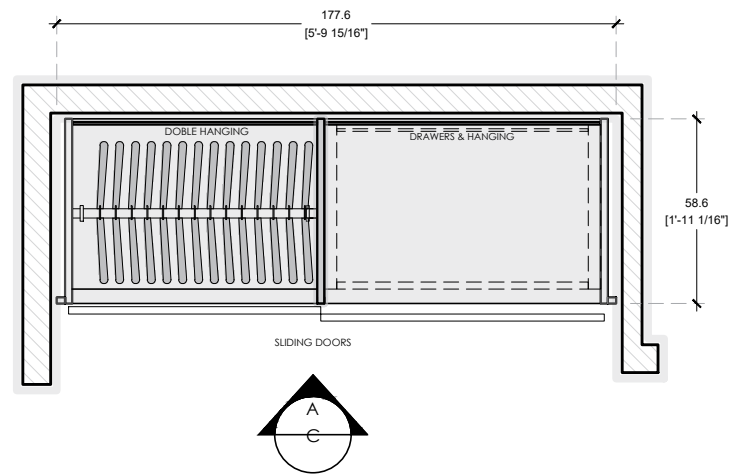


**FLOOR PLAN** SCALE 1/2"=1'-0"  
CONTINUUM NORTH UNIT / BEDROOM 3 CLOSET


| ITALKRAFT | KICO

- FINISH 1
- FINISH 2
- DOOR

MELAMINE DOLCE MORDESCO  
LINO TESSUTO FOR SHELVES AND FRONT DRAWERS  
SLIDING SPECCHIODARK

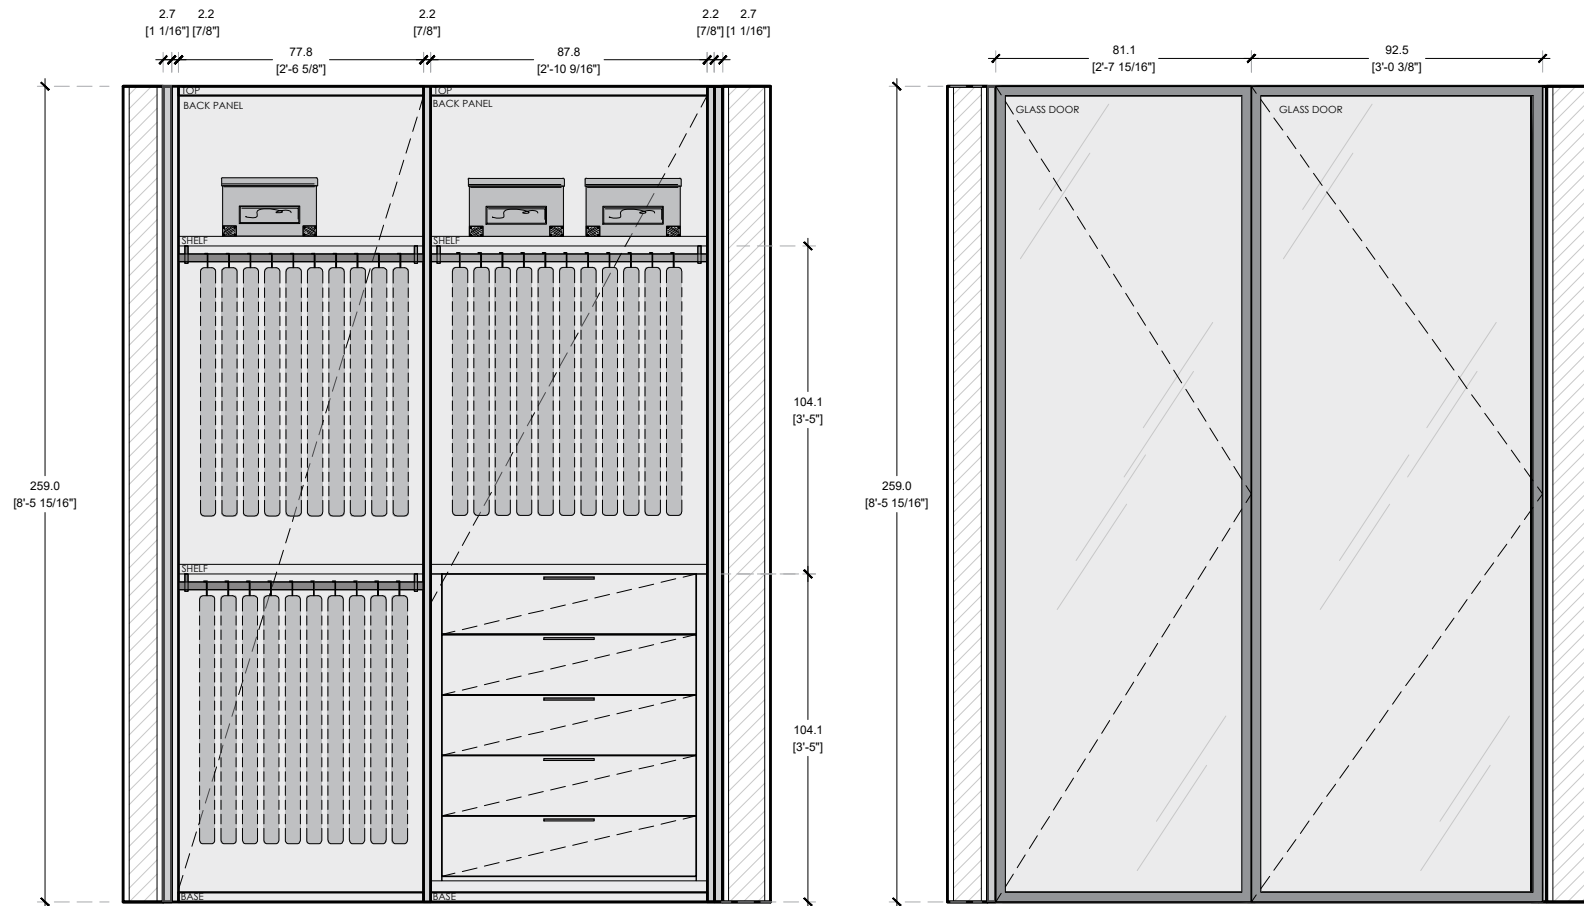


**ELEVATION A** SCALE 1/2"=1'-0"  
CONTINUUM NORTH UNIT / BEDROOM 3 CLOSET

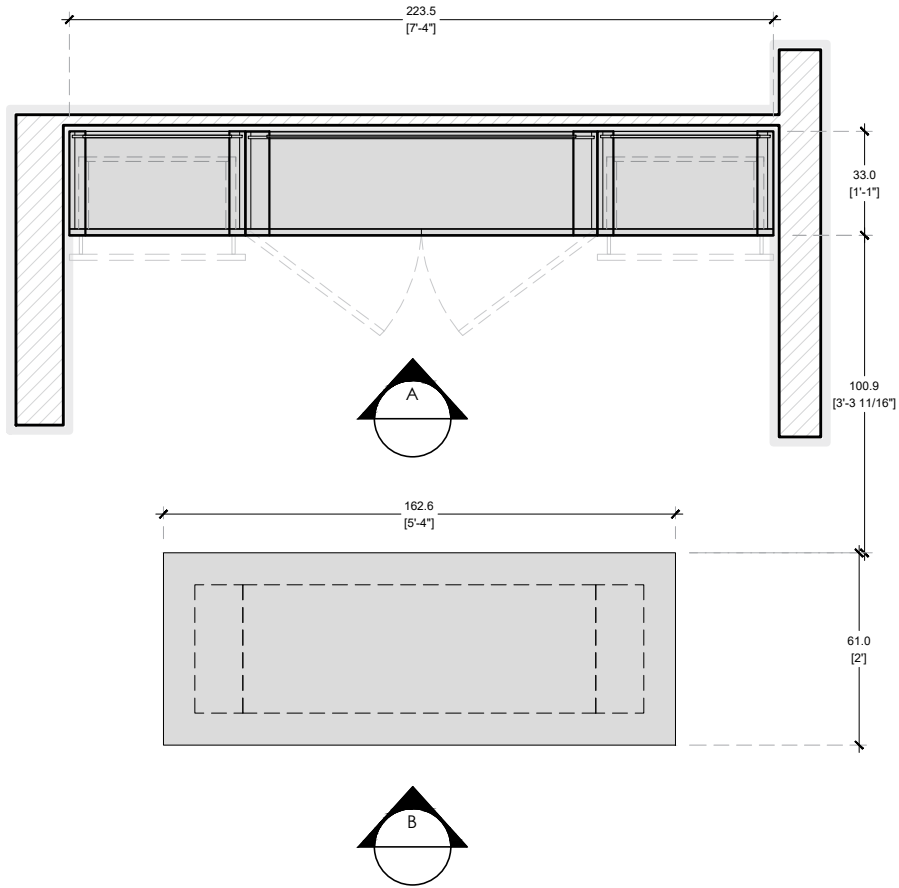


**FLOOR PLAN** SCALE 1/2"=1'-0"  
CONTINUUM NORTH UNIT /OFFICE

| ITALKRAFT | ASTER

- FINISH 1
- FINISH 2
- MELAMINE DOLCE MORDESCO
- LACQUER IVORY

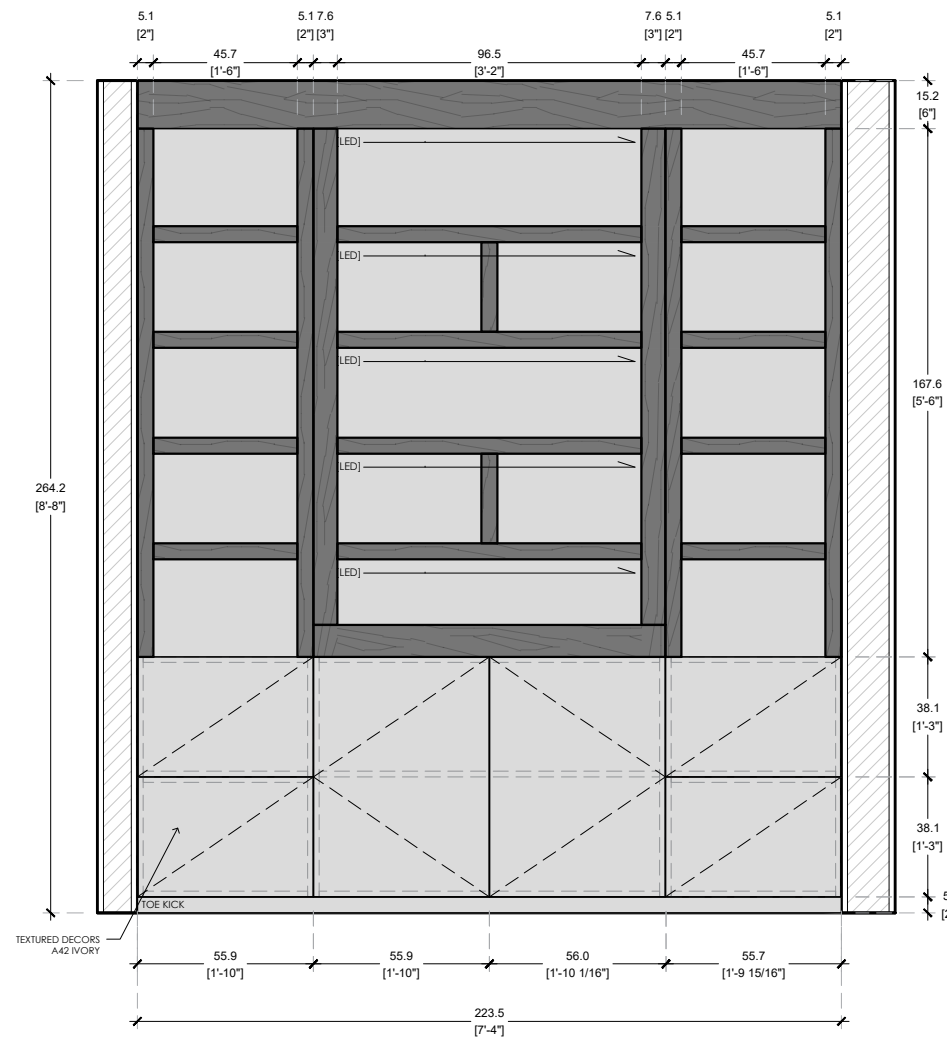

**ELEVATION A** SCALE 1/2"=1'-0"  
CONTINUUM NORTH UNIT /OFFICE

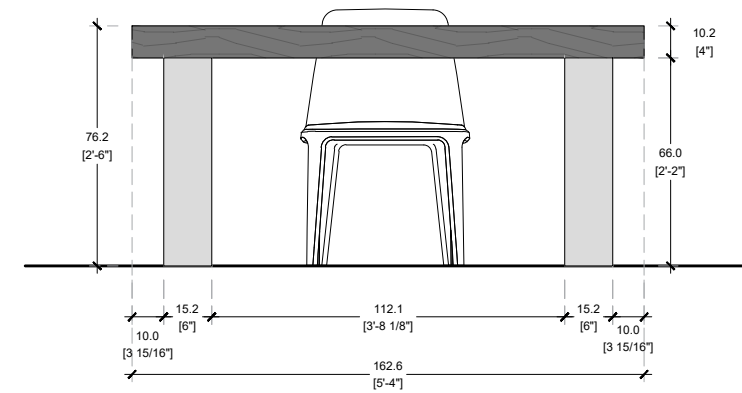

**ELEVATION B** SCALE 1/2"=1'-0"  
CONTINUUM NORTH UNIT /OFFICE

PROJECT # 0000-000  
CONTINUUM NORTH  
KITCHEN - OFFICE - CLOSETS - VANITIES  
NOTES:

**CLIENT APPROVED**

- DRAWINGS
- NOTES
- DATE: \_\_\_\_\_
- SIGNATURE: \_\_\_\_\_

**REVISION LOG**

REV	DATE
1.0	03/30/2026
---	---
---	---
---	---
---	---
---	---
---	---
---	---
---	---

DATE: 03/30/2026  
REV: 1.0  
DIMENSION: CM/INCH  
DRAWN BY: KVA


# CLOSETS

## DETAILS


**ITALKRAFT**

KITCHENS | BATHS | CLOSETS

2900 NW 77TH CT. MIAMI FL. 33122  
T. 305 406 1301 - F. 305 406 1302

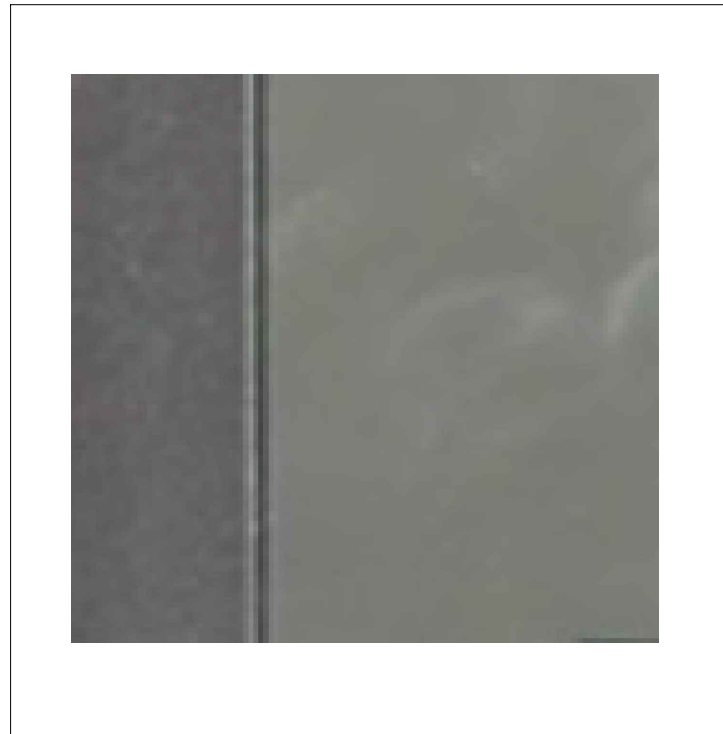

**DOOR**  
SPECCHIA DOOR

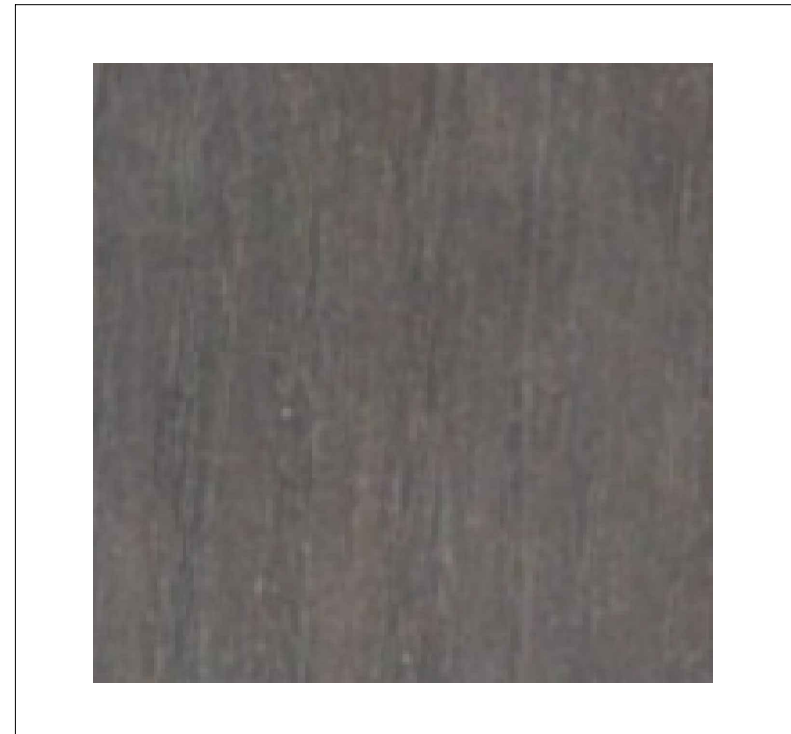

**FINISH 1**  
DOLCEVITA MORESCO



**FINISH 2**  
LINO TESSUTO

PROJECT # 0000-000

CONTINUUM NORTH

KITCHEN - OFFICE - CLOSETS - VANITIES

NOTES:

**CLIENT APPROVED**

DRAWINGS

NOTES

DATE: \_\_\_\_\_

SIGNATURE: \_\_\_\_\_

**REVISION LOG**


REV	DATE
1.0	03/30/2026
---	---
---	---
---	---
---	---
---	---
---	---
---	---
---	---

DATE: 03/30/2026

REV: 1.0

DIMENSION: CM/INCH

DRAWN BY: KVA

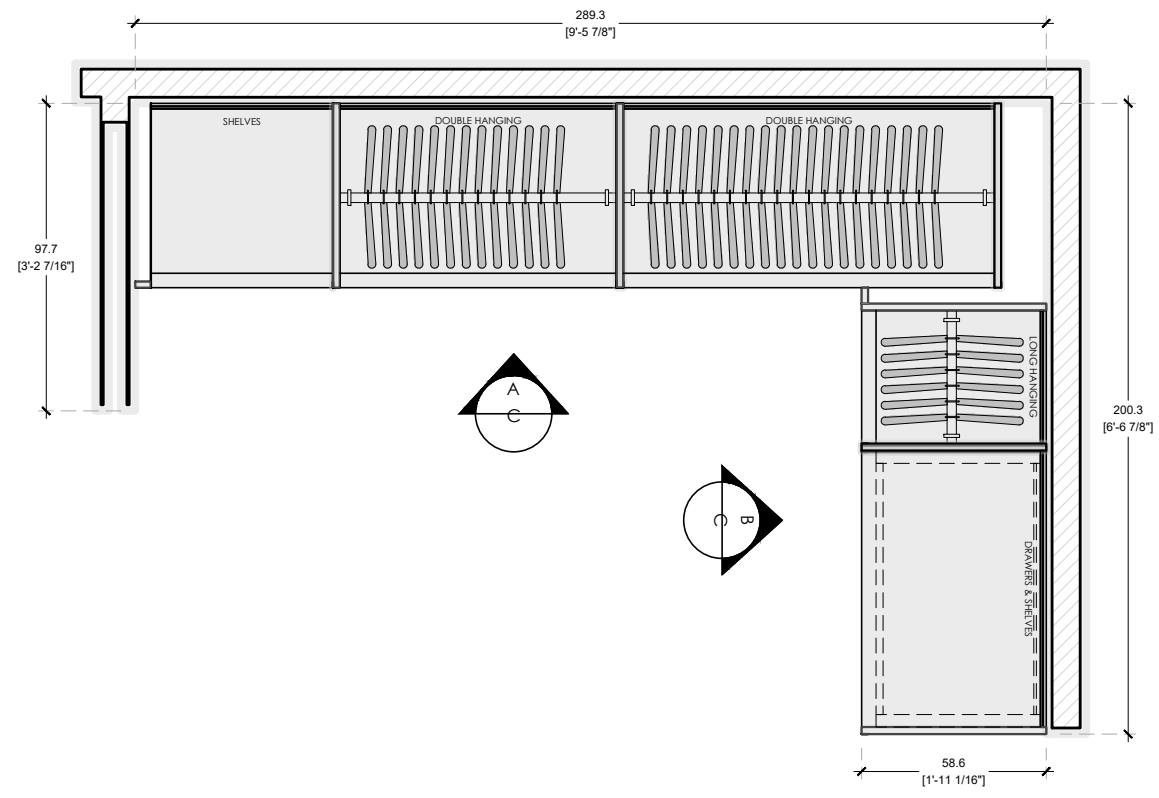

PROJECT # 0000-000  
CONTINUUM NORTH  
KITCHEN - OFFICE - CLOSETS - VANITIES  
NOTES:

**CLIENT APPROVED**

DRAWINGS   
NOTES   
DATE: \_\_\_\_\_  
SIGNATURE: \_\_\_\_\_

**REVISION LOG**



1.0	03/30/2026
---	---
---	---
---	---
---	---
---	---
---	---
---	---
---	---

DATE: 03/30/2026  
REV: 1.0  
DIMENSION: CM/INCH  
DRAWN BY: KVA

**FLOOR PLAN** SCALE 1/2"=1'-0"  
CONTINUUM NORTH UNIT / BEDROOM 2 CLOSET

| ITALKRAFT | KICO

- FINISH 1 MELAMINE DOLCE MORDESCO
- FINISH 2 LINO TESSUTO FOR SHELVES AND FRONT DRAWERS

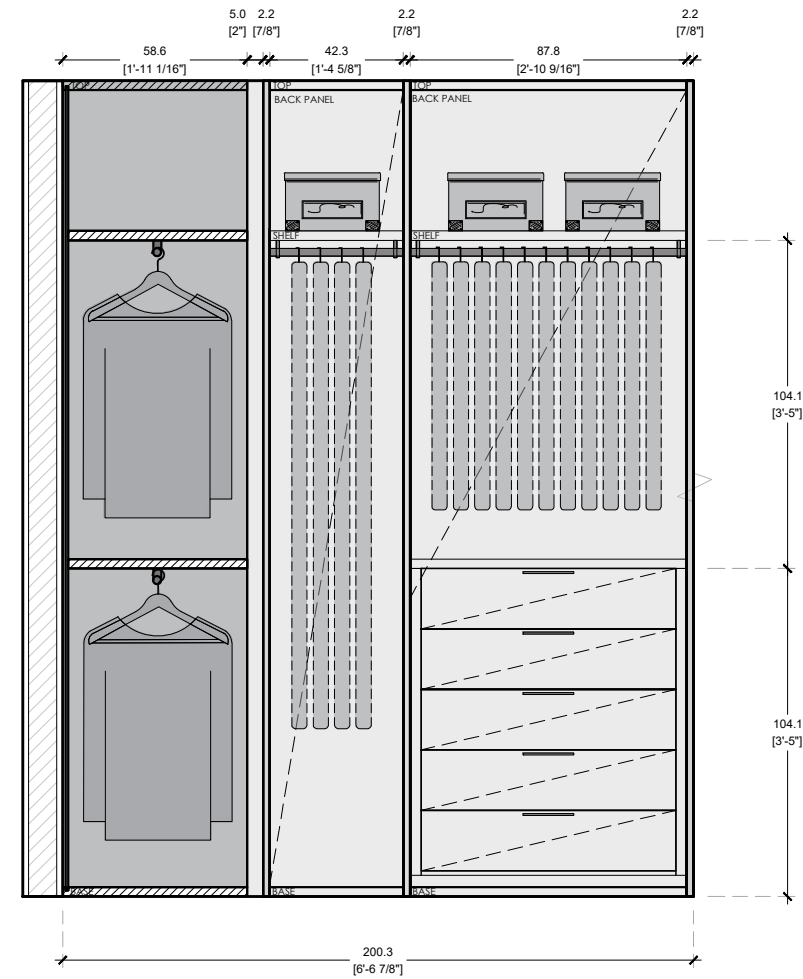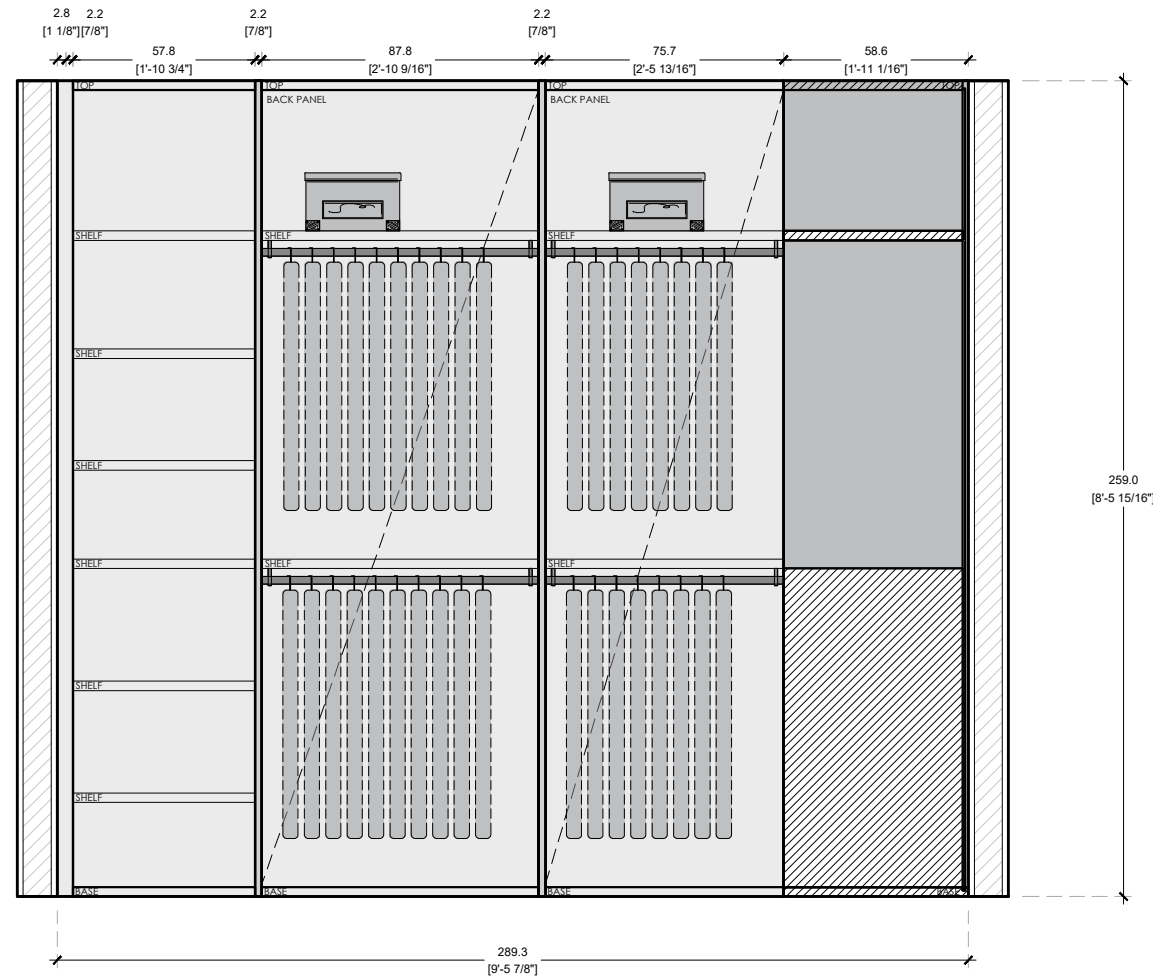

**ELEVATION A** SCALE 1/2"=1'-0"  
CONTINUUM NORTH UNIT / BEDROOM 2 CLOSET

**ELEVATION B** SCALE 1/2"=1'-0"  
CONTINUUM NORTH UNIT / BEDROOM 2 CLOSET

| ITALKRAFT | KICO

- FINISH 1      MELAMINE DOLCE MORDESCO
- FINISH 2      LINO TESSUTO FOR SHELVES AND FRONT DRAWERS

PROJECT # 0000-000  
CONTINUUM NORTH  
KITCHEN - OFFICE - CLOSETS - VANITIES  
NOTES:


**CLIENT APPROVED**

- DRAWINGS
- NOTES
- DATE: \_\_\_\_\_
- SIGNATURE: \_\_\_\_\_

**REVISION LOG**

REV	DATE
1.0	03/30/2026
---	---
---	---
---	---
---	---
---	---
---	---
---	---
---	---

DATE: 03/30/2026  
REV: 1.0  
DIMENSION: CM/INCH  
DRAWN BY: KVA

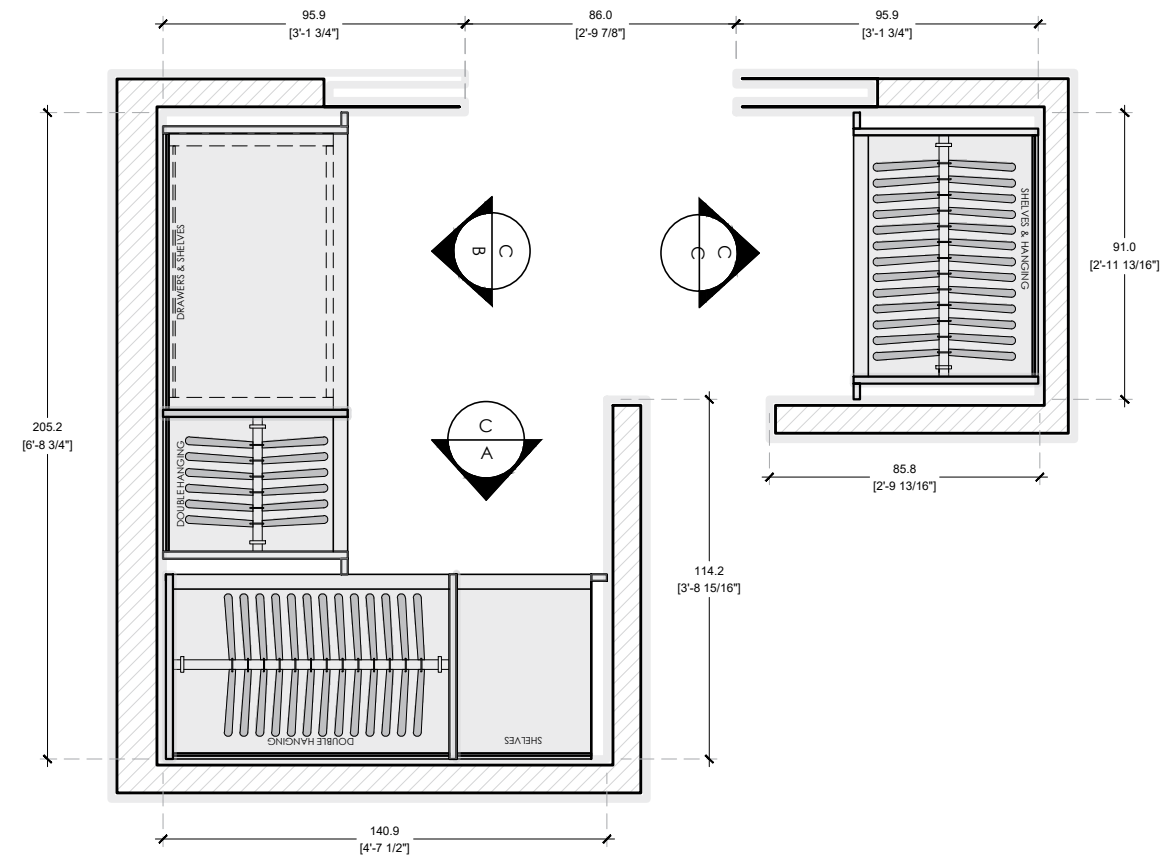

PROJECT # 0000-000

CONTINUUM NORTH

KITCHEN - OFFICE - CLOSETS - VANITIES

NOTES:

**CLIENT APPROVED**

DRAWINGS

NOTES

DATE: \_\_\_\_\_

SIGNATURE: \_\_\_\_\_

**REVISION LOG**

REV	DATE
1.0	03/30/2026
---	---
---	---
---	---
---	---
---	---
---	---
---	---
---	---

DATE: 03/30/2026

REV: 1.0

DIMENSION: CM/INCH




DRAWN BY: KVA

**FLOOR PLAN** SCALE 1/2"=1'-0"  
CONTINUUM NORTH UNIT / HIS CLOSET

| ITALKRAFT | KICO

- FINISH 1 MELAMINE DOLCE MORDESCO
- FINISH 2 LINO TESSUTO FOR SHELVES AND FRONT DRAWERS

Note: Add valet rods and drawer safes (2 safes per closet)

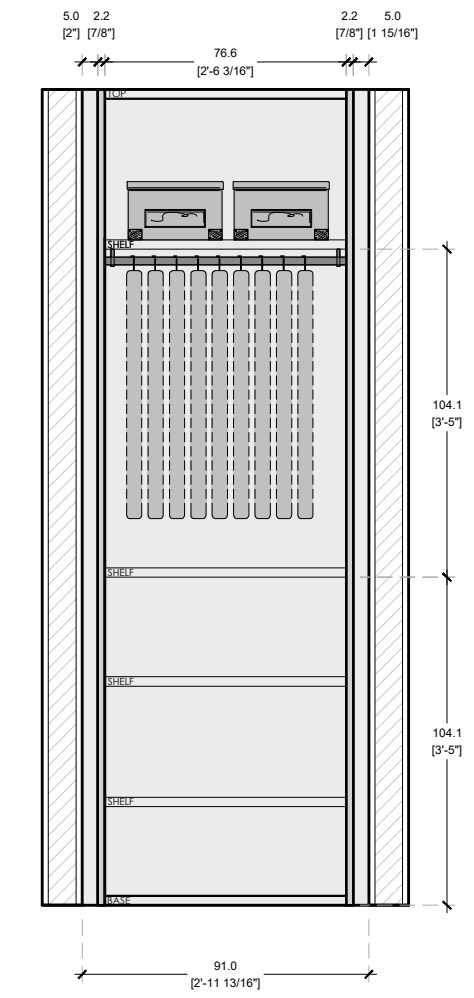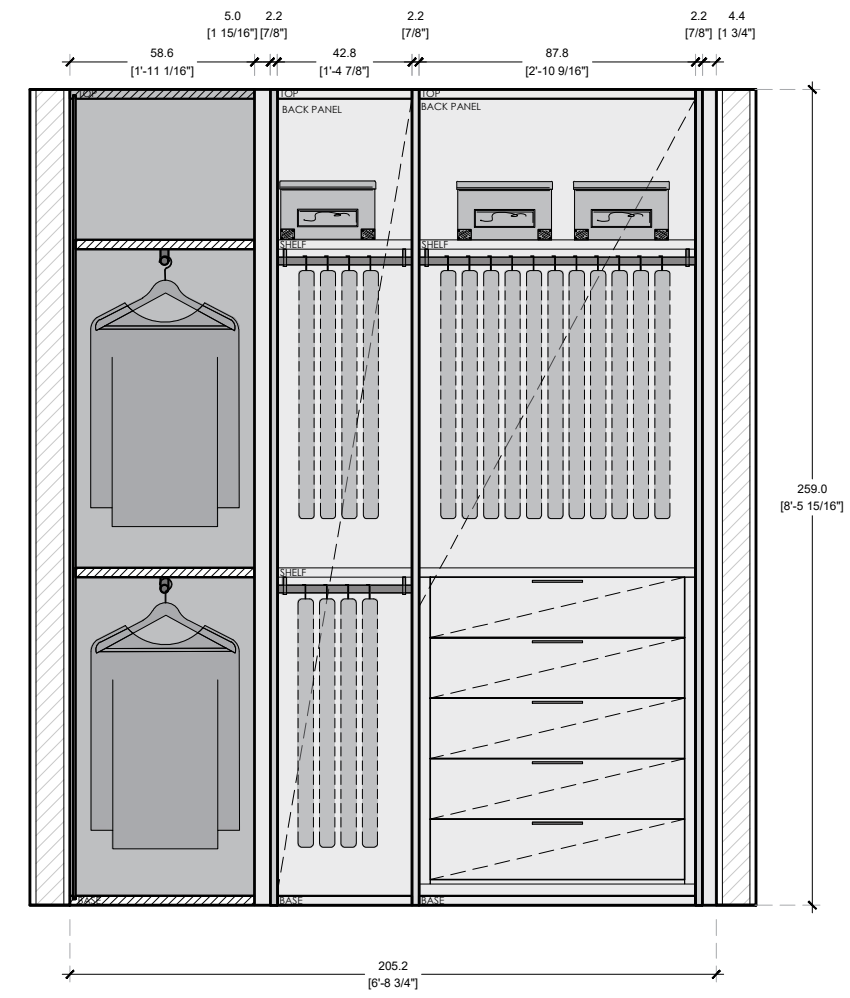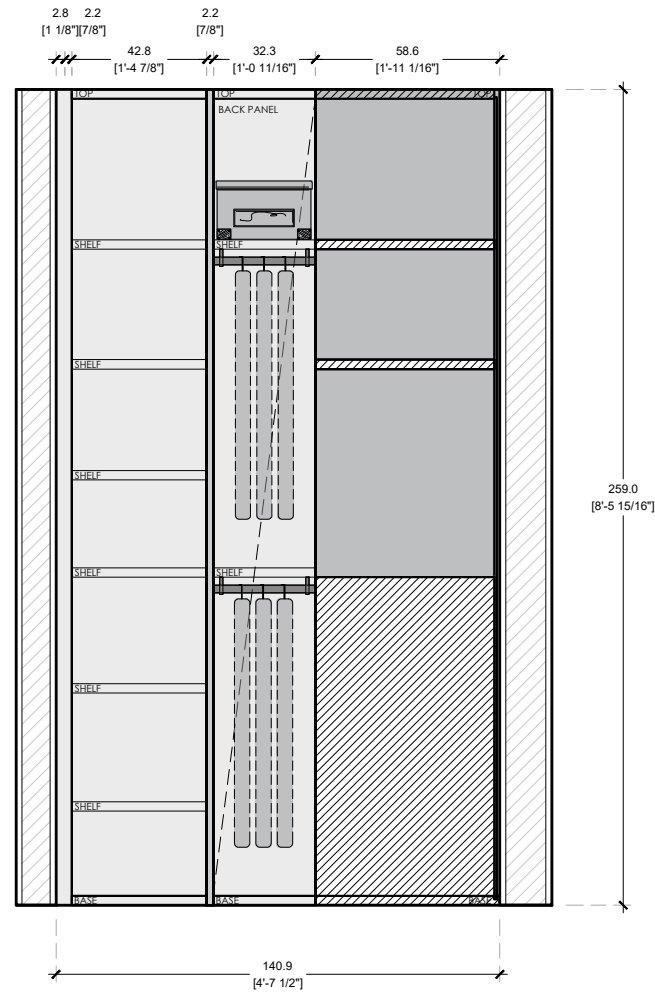

**ELEVATION A** SCALE 1/2"=1'-0"  
CONTINUUM NORTH UNIT / HIS CLOSET

**ELEVATION B** SCALE 1/2"=1'-0"  
CONTINUUM NORTH UNIT / HIS CLOSET

**ELEVATION C** SCALE 1/2"=1'-0"  
CONTINUUM NORTH UNIT / HIS CLOSET

| ITALKRAFT | KICO

- FINISH 1 MELAMINE DOLCE MORDESCO
- FINISH 2 LINO TESSUTO FOR SHELVES AND FRONT DRAWERS

Note: Add valet rods and drawer safes (2 safes per closet)

PROJECT # 0000-000  
CONTINUUM NORTH  
KITCHEN - OFFICE - CLOSETS - VANITIES  
NOTES:


**CLIENT APPROVED**

DRAWINGS   
NOTES   
DATE: \_\_\_\_\_  
SIGNATURE: \_\_\_\_\_

**REVISION LOG**

1.0	03/30/2026
---	---
---	---
---	---
---	---
---	---
---	---
---	---
---	---

DATE: 03/30/2026  
REV: 1.0  
DIMENSION: CM/INCH  
DRAWN BY: KVA

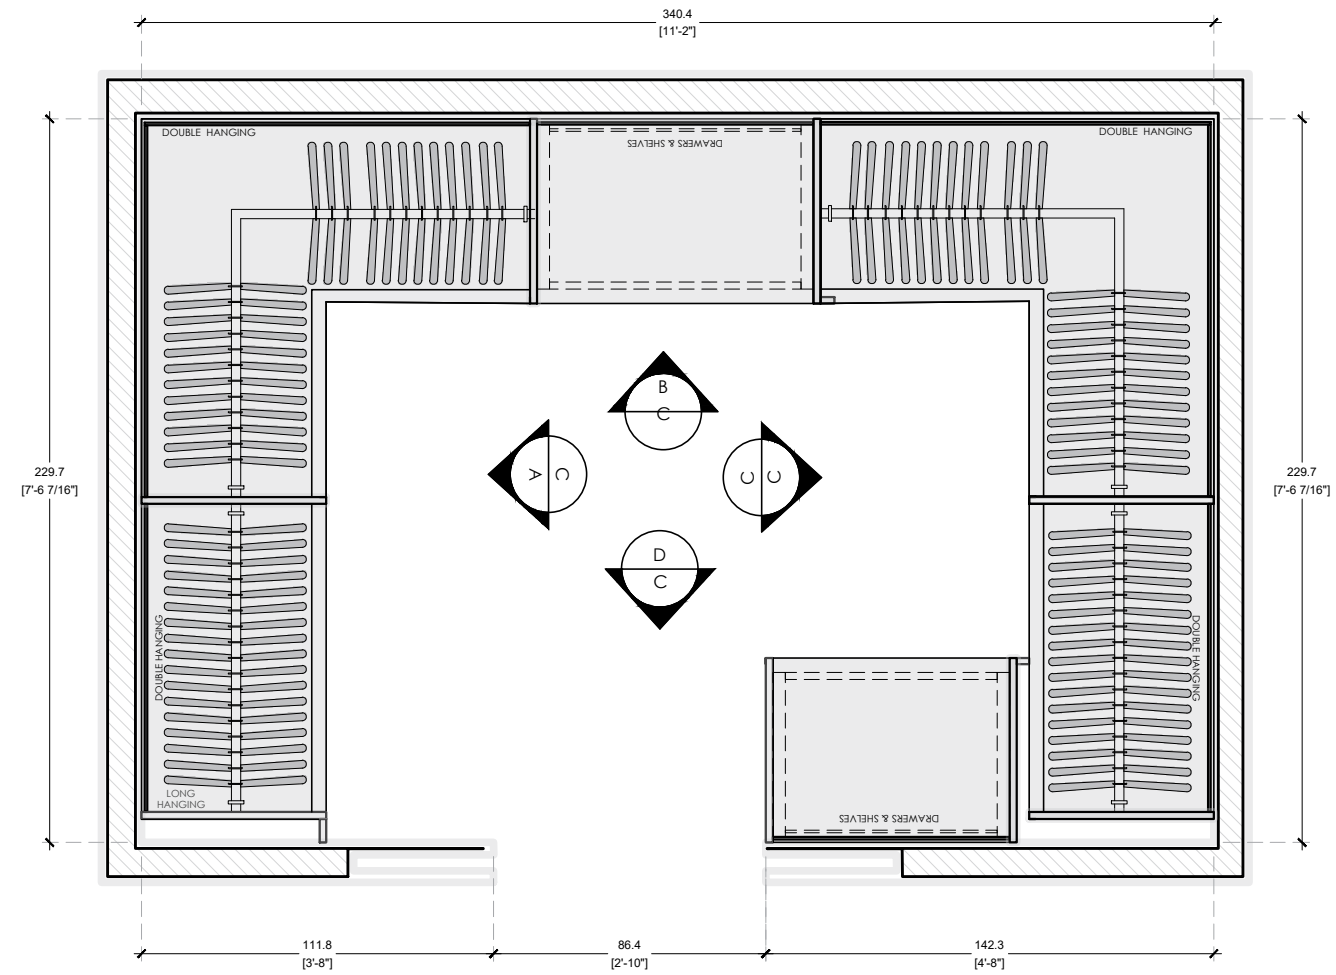

**FLOOR PLAN** SCALE 1/2"=1'-0"  
CONTINUUM NORTH UNIT / HER CLOSET

| ITALKRAFT | KICO

- FINISH 1 MELAMINE DOLCE MORDESCO
- FINISH 2 LINO TESSUTO FOR SHELVES AND FRONT DRAWERS

Note:

- Add valet rods and drawer safes (2 safes per closet)
- In middle section when walking in, add 2 drawers safe top drawers.
- The glass doors above the drawers with brass frame and stopsol bronze glass.
- She will have a samall bench for seating to the right of the entry door. Include cushion in price.

PROJECT # 0000-000  
CONTINUUM NORTH  
KITCHEN - OFFICE - CLOSETS - VANITIES  
NOTES:



**CLIENT APPROVED**

- DRAWINGS
- NOTES
- DATE: \_\_\_\_\_
- SIGNATURE: \_\_\_\_\_

**REVISION LOG**

REV	DATE
1.0	03/30/2026
---	---
---	---
---	---
---	---
---	---
---	---
---	---
---	---

DATE: 03/30/2026  
REV: 1.0  
DIMENSION: CM/INCH  
DRAWN BY: KVA

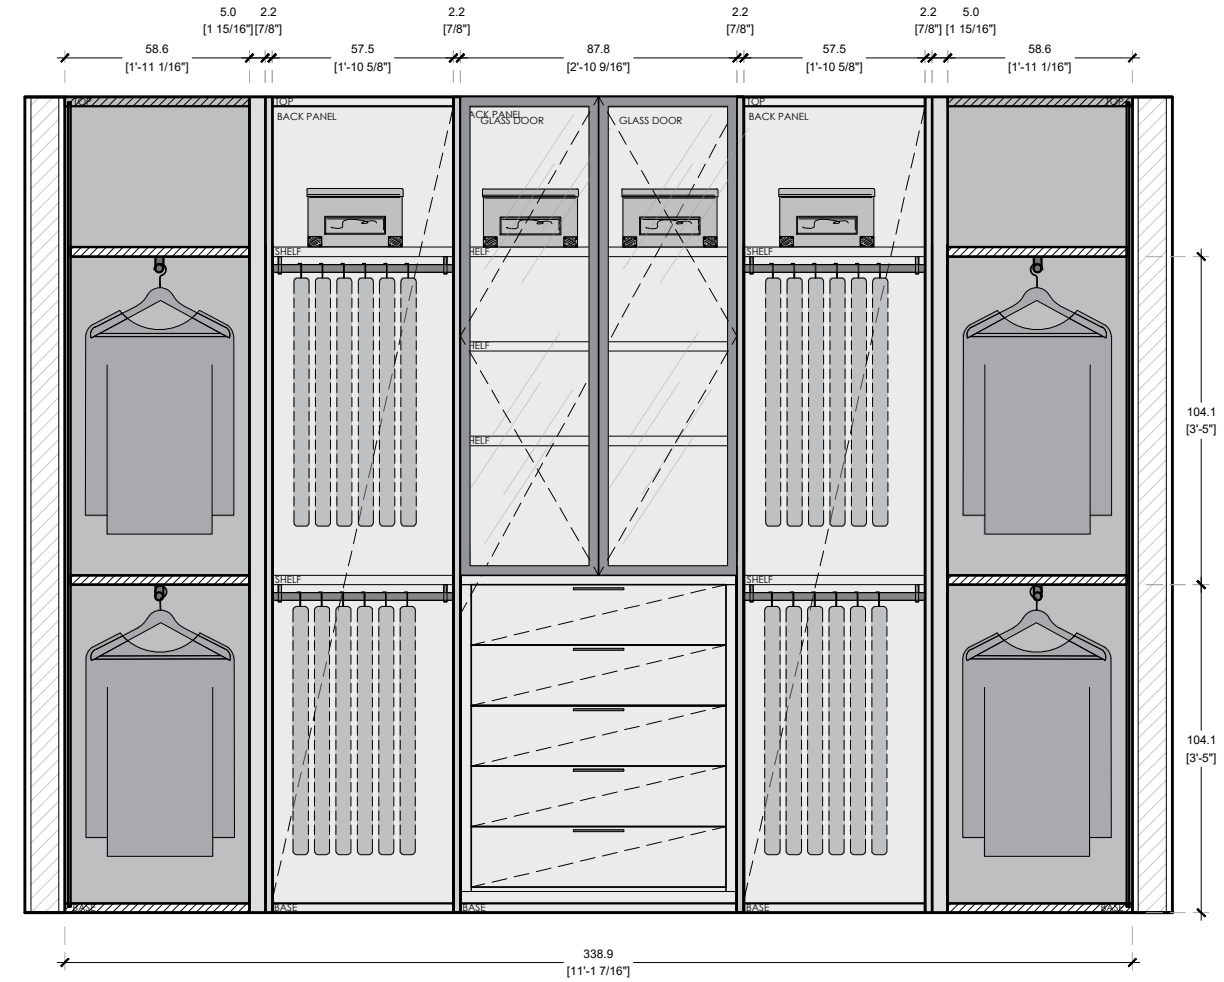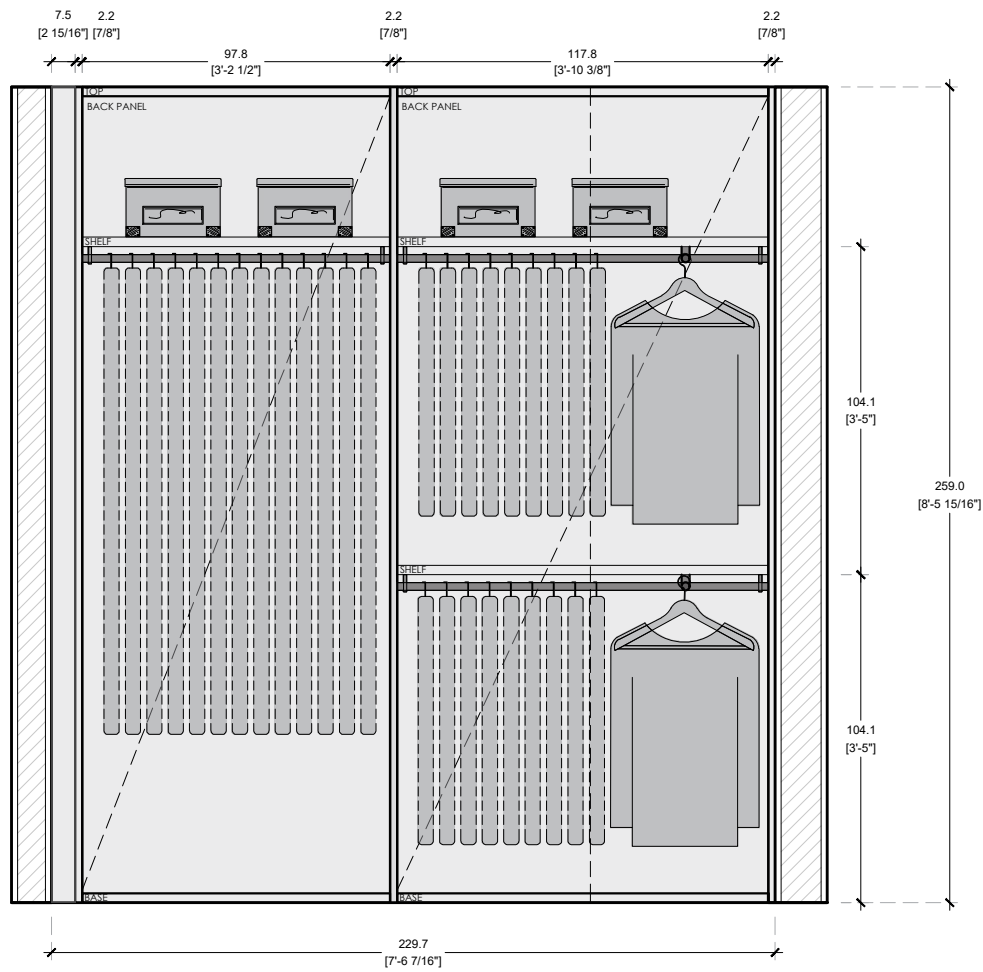

**ELEVATION A PLAN** SCALE 1/2"=1'-0"  
CONTINUUM NORTH UNIT / HER CLOSET

**ELEVATION B** SCALE 1/2"=1'-0"  
CONTINUUM NORTH UNIT / HER CLOSET

| ITALKRAFT | KICO

- FINISH 1 MELAMINE DOLCE MORDESCO
- FINISH 2 LINO TESSUTO FOR SHELVES AND FRONT DRAWERS

- Note:
- Add valet rods and drawer safes (2 safes per closet)
  - In middle section when walking in, add 2 drawers safe top drawers.
  - The glass doors above the drawers with brass frame and stopsol bronze glass.
  - She will have a small bench for seating to the right of the entry door. Include cushion in price.

PROJECT # 0000-000  
CONTINUUM NORTH  
KITCHEN - OFFICE - CLOSETS - VANITIES  
NOTES:

**CLIENT APPROVED**

DRAWINGS

NOTES


DATE: \_\_\_\_\_

SIGNATURE: \_\_\_\_\_

**REVISION LOG**

REV	DATE
1.0	03/30/2026
---	---
---	---
---	---
---	---
---	---
---	---
---	---
---	---

DATE: 03/30/2026  
REV: 1.0  
DIMENSION: CM/INCH  
DRAWN BY: KVA

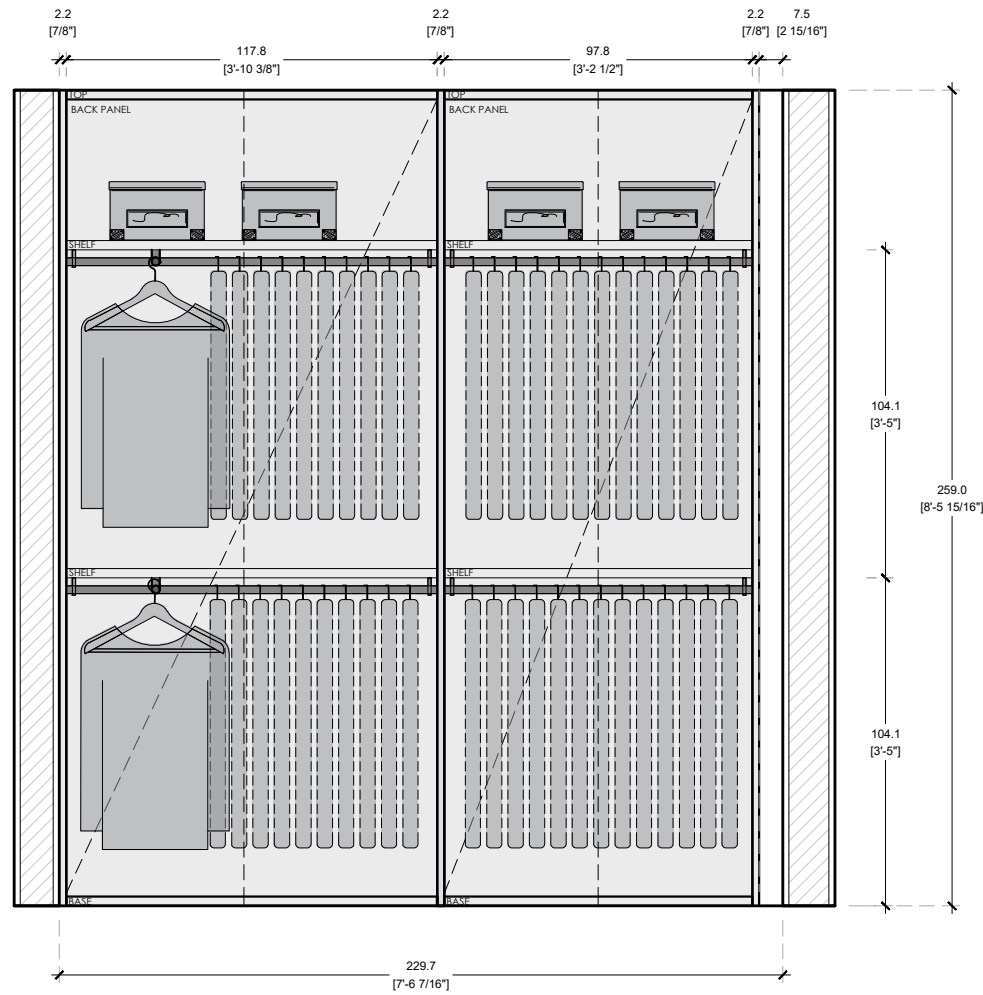


**ELEVATION C** SCALE 1/2"=1'-0"  
CONTINUUM NORTH UNIT / HER CLOSET

| ITALKRAFT | KICO

- FINISH 1 MELAMINE DOLCE MORDESCO
- FINISH 2 LINO TESSUTO FOR SHELVES AND FRONT DRAWERS

Note:

- Add valet rods and drawer safes (2 safes per closet)
- In middle section when walking in, add 2 drawers safe top drawers.
- The glass doors above the drawers with brass frame and stopsol bronze glass.
- She will have a small bench for seating to the right of the entry door. Include cushion in price.

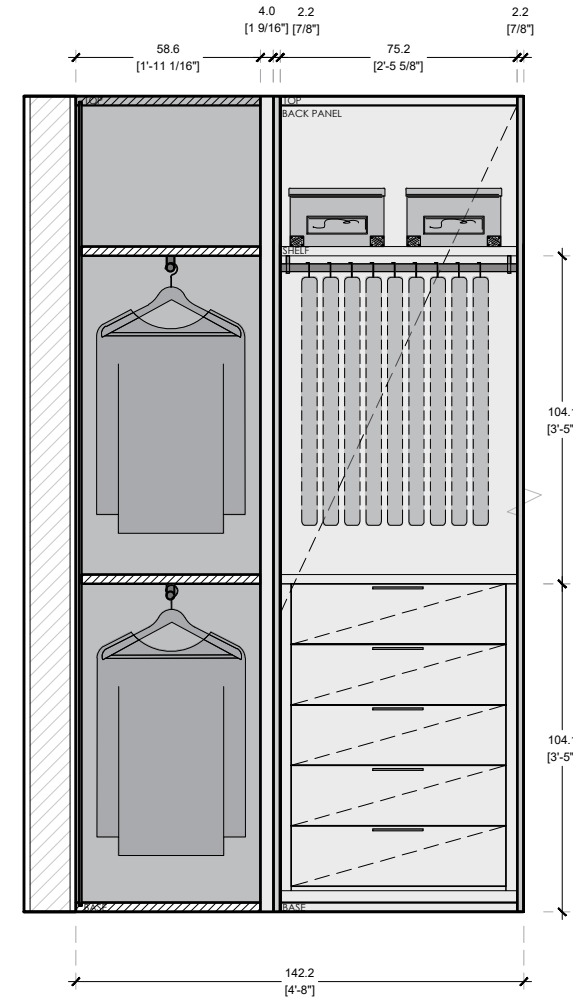

**ELEVATION D** SCALE 1/2"=1'-0"  
CONTINUUM NORTH UNIT / HER CLOSET

PROJECT # 0000-000

CONTINUUM NORTH

KITCHEN - OFFICE - CLOSETS - VANITIES

NOTES:

**CLIENT APPROVED**

DRAWINGS

NOTES

DATE: \_\_\_\_\_

SIGNATURE: \_\_\_\_\_

**REVISION LOG**

1.0	03/30/2026
---	---
---	---
---	---
---	---
---	---
---	---
---	---
---	---

DATE: 03/30/2026

REV: 1.0

DIMENSION: CM/INCH

DRAWN BY: KVA

PROJECT # 0000-000

CONTINUUM NORTH

KITCHEN - OFFICE - CLOSETS - VANITIES

NOTES:

**CLIENT APPROVED**

DRAWINGS

NOTES

DATE: \_\_\_\_\_

SIGNATURE: \_\_\_\_\_

**REVISION LOG**


1.0	03/30/2026
---	---
---	---
---	---
---	---
---	---
---	---
---	---
---	---

DATE: 03/30/2026

REV: 1.0

DIMENSION: CM/INCH

DRAWN BY: KVA

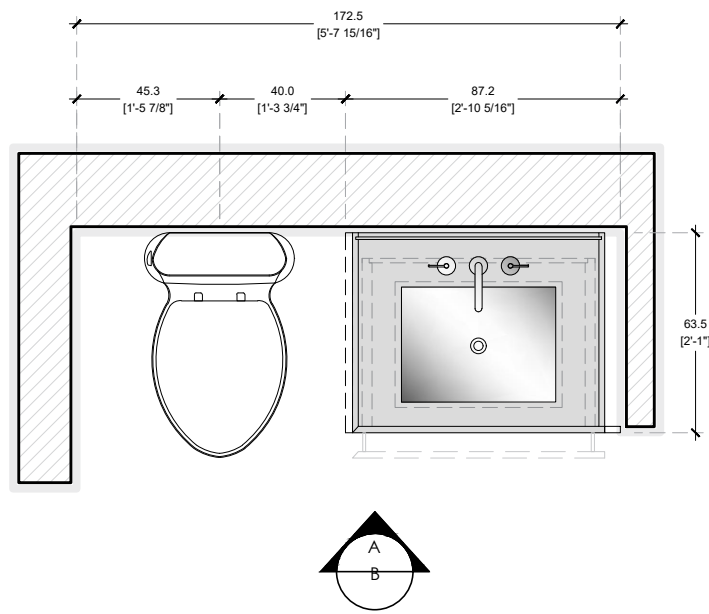


**FLOOR PLAN** SCALE 1/2"=1'-0"

CONTINUUM NORTH UNIT / BEDROOM 3 BATHROOM

| ITALKRAFT | KICO

- FINISH 1 LACQUER IVORY
- GBAR LACQUER IVORY
- TOE KICK FLOATING
- CARCASS LINO TESSUTO

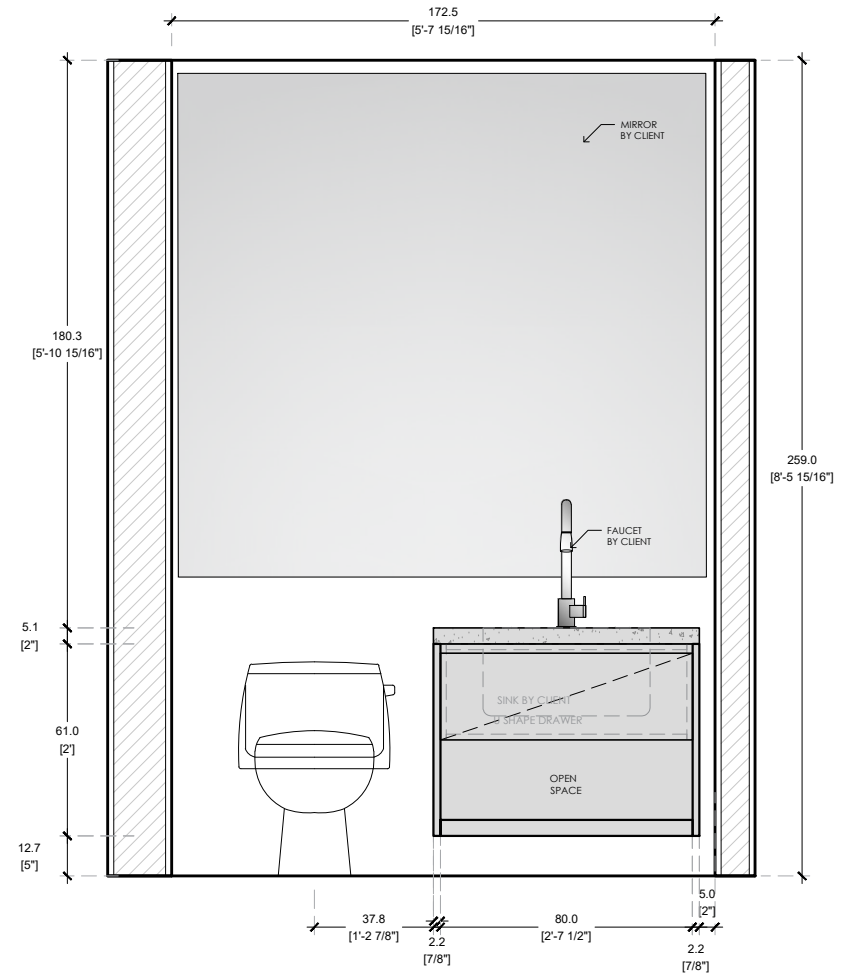

**ELEVATION A** SCALE 1/2"=1'-0"

CONTINUUM NORTH UNIT / BEDROOM 3 BATHROOM

PROJECT # 0000-000  
CONTINUUM NORTH  
KITCHEN - OFFICE - CLOSETS - VANITIES  
NOTES:


**CLIENT APPROVED**

DRAWINGS   
NOTES   
DATE: \_\_\_\_\_  
SIGNATURE: \_\_\_\_\_

**REVISION LOG**

1.0	03/30/2026
---	---
---	---
---	---
---	---
---	---
---	---
---	---
---	---


DATE: 03/30/2026  
REV: 1.0  
DIMENSION: CM/INCH  
DRAWN BY: KVA

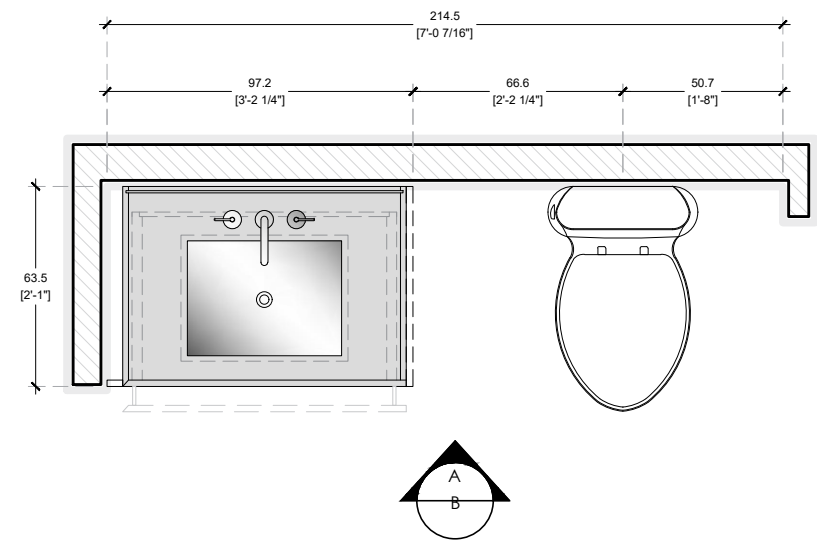





**FLOOR PLAN** SCALE 1/2"=1'-0"  
CONTINUUM NORTH UNIT / BEDROOM 2 BATHROOM

| ITALKRAFT | KICO

- FINISH 1 LACQUER IVORY
- GBAR LACQUER IVORY
- TOE KICK FLOATING
- CARCASS LINO TESSUTO

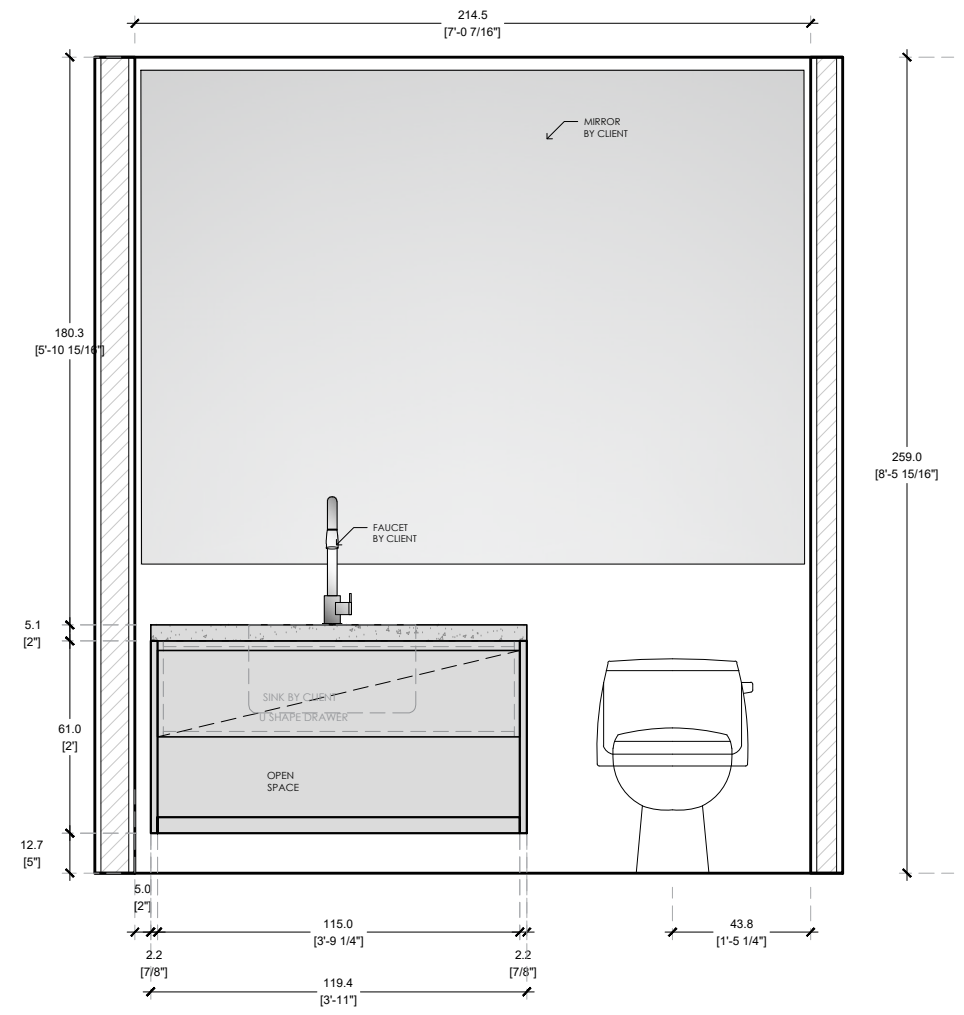

**FLOOR PLAN** SCALE 1/2"=1'-0"  
CONTINUUM NORTH UNIT / BEDROOM 2 BATHROOM

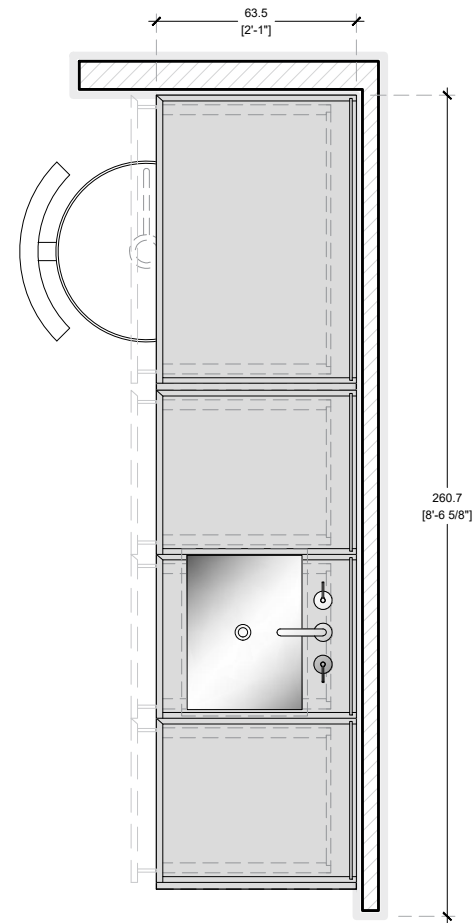  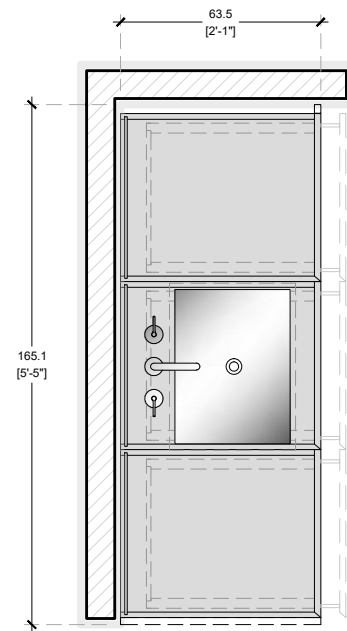

**FLOOR PLAN** SCALE 1/2"=1'-0"  
CONTINUUM NORTH UNIT / MASTER BATHROOM

| ITALKRAFT | KICO

- FINISH 1            MELAMINE DOLCE MORDESCO
- GBAR                MELAMINE DOLCE MORDESCO
- TOE KICK            FLOATING
- CARCASS            LINO TESSUTO

PROJECT # 0000-000  
CONTINUUM NORTH  
KITCHEN - OFFICE - CLOSETS - VANITIES -  
NOTES:


**CLIENT APPROVED**

DRAWINGS   
NOTES   
DATE: \_\_\_\_\_  
SIGNATURE: \_\_\_\_\_

**REVISION LOG**

1.0	03/30/2026
---	---
---	---
---	---
---	---
---	---
---	---
---	---
---	---


DATE: 03/30/2026  
REV: 1.0  
DIMENSION: CM/INCH  
DRAWN BY: KVA

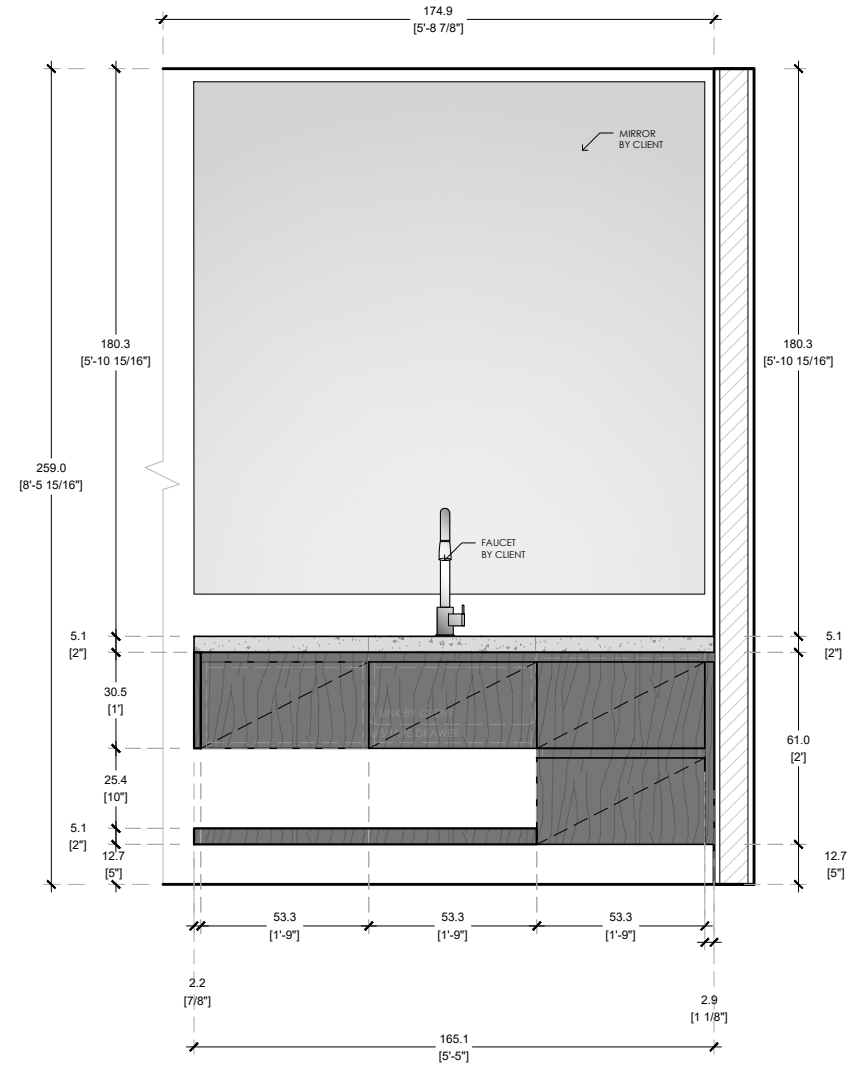

**ELEVATION A** SCALE 1/2"=1'-0"  
CONTINUUM NORTH UNIT / MASTER BATHROOM

| ITALKRAFT | KICO

- FINISH 1 MELAMINE DOLCE MORDESCO
- GBAR MELAMINE DOLCE MORDESCO
- TOE KICK FLOATING
- CARCASS LINO TESSUTO

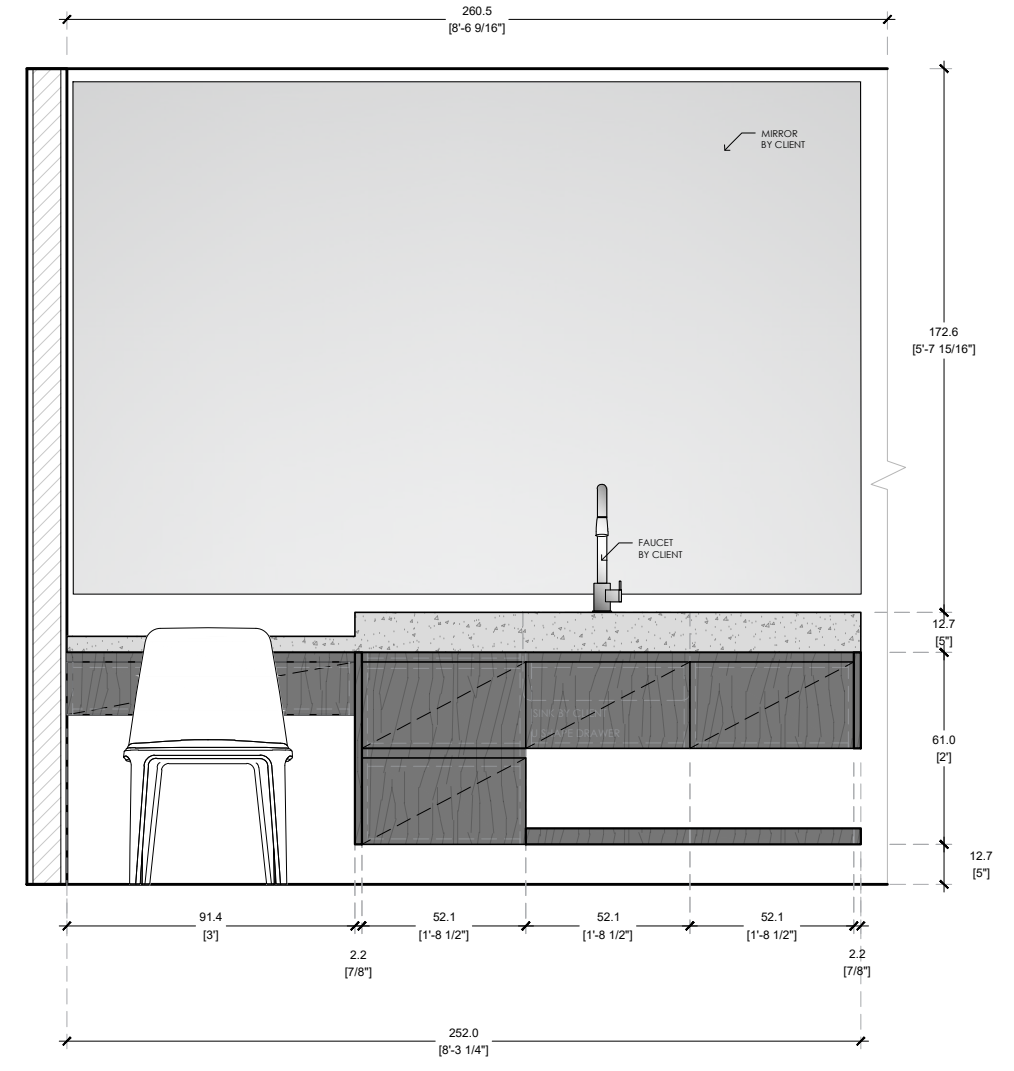

**ELEVATION B** SCALE 1/2"=1'-0"  
CONTINUUM NORTH UNIT / MASTER BATHROOM

PROJECT # 0000-000  
CONTINUUM NORTH  
KITCHEN - OFFICE - CLOSETS - VANITIES  
NOTES:

**CLIENT APPROVED**

DRAWINGS   
NOTES   
DATE: \_\_\_\_\_  
SIGNATURE: \_\_\_\_\_

**REVISION LOG**

REV	DATE
1.0	03/30/2026
---	---
---	---
---	---
---	---
---	---
---	---
---	---
---	---

DATE: 03/30/2026  
REV: 1.0  
DIMENSION: CM/INCH  
DRAWN BY: KVA