



COFFEE AREA - FLOOR PLAN
SCALE: 3/4" = 1' 0"

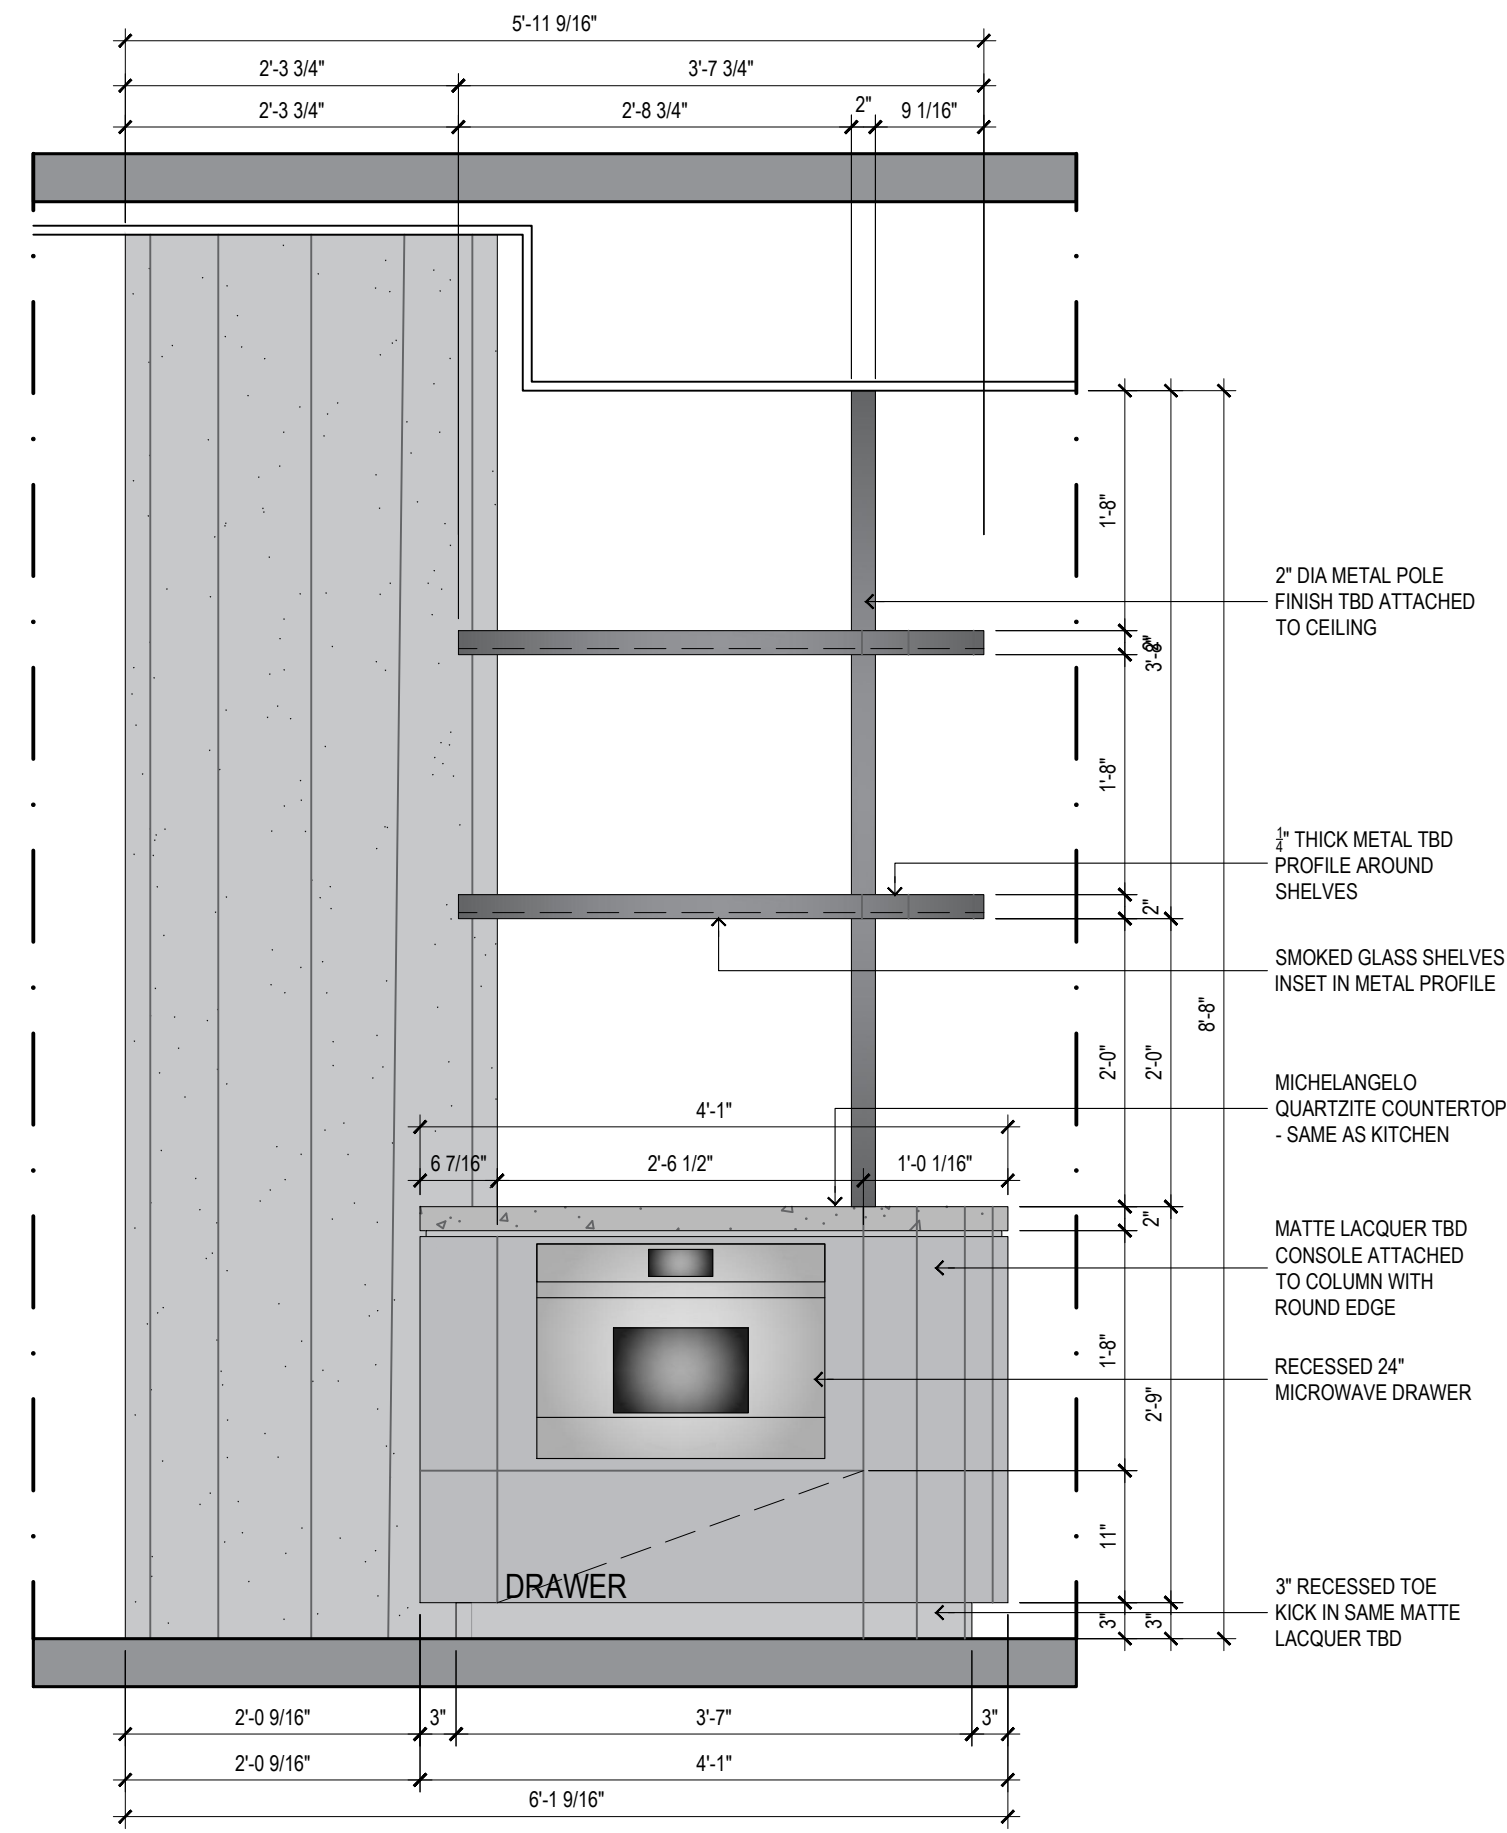

COFFEE AREA SECTION AA - FRONT VIEW
SCALE: 3/4" = 1' 0"

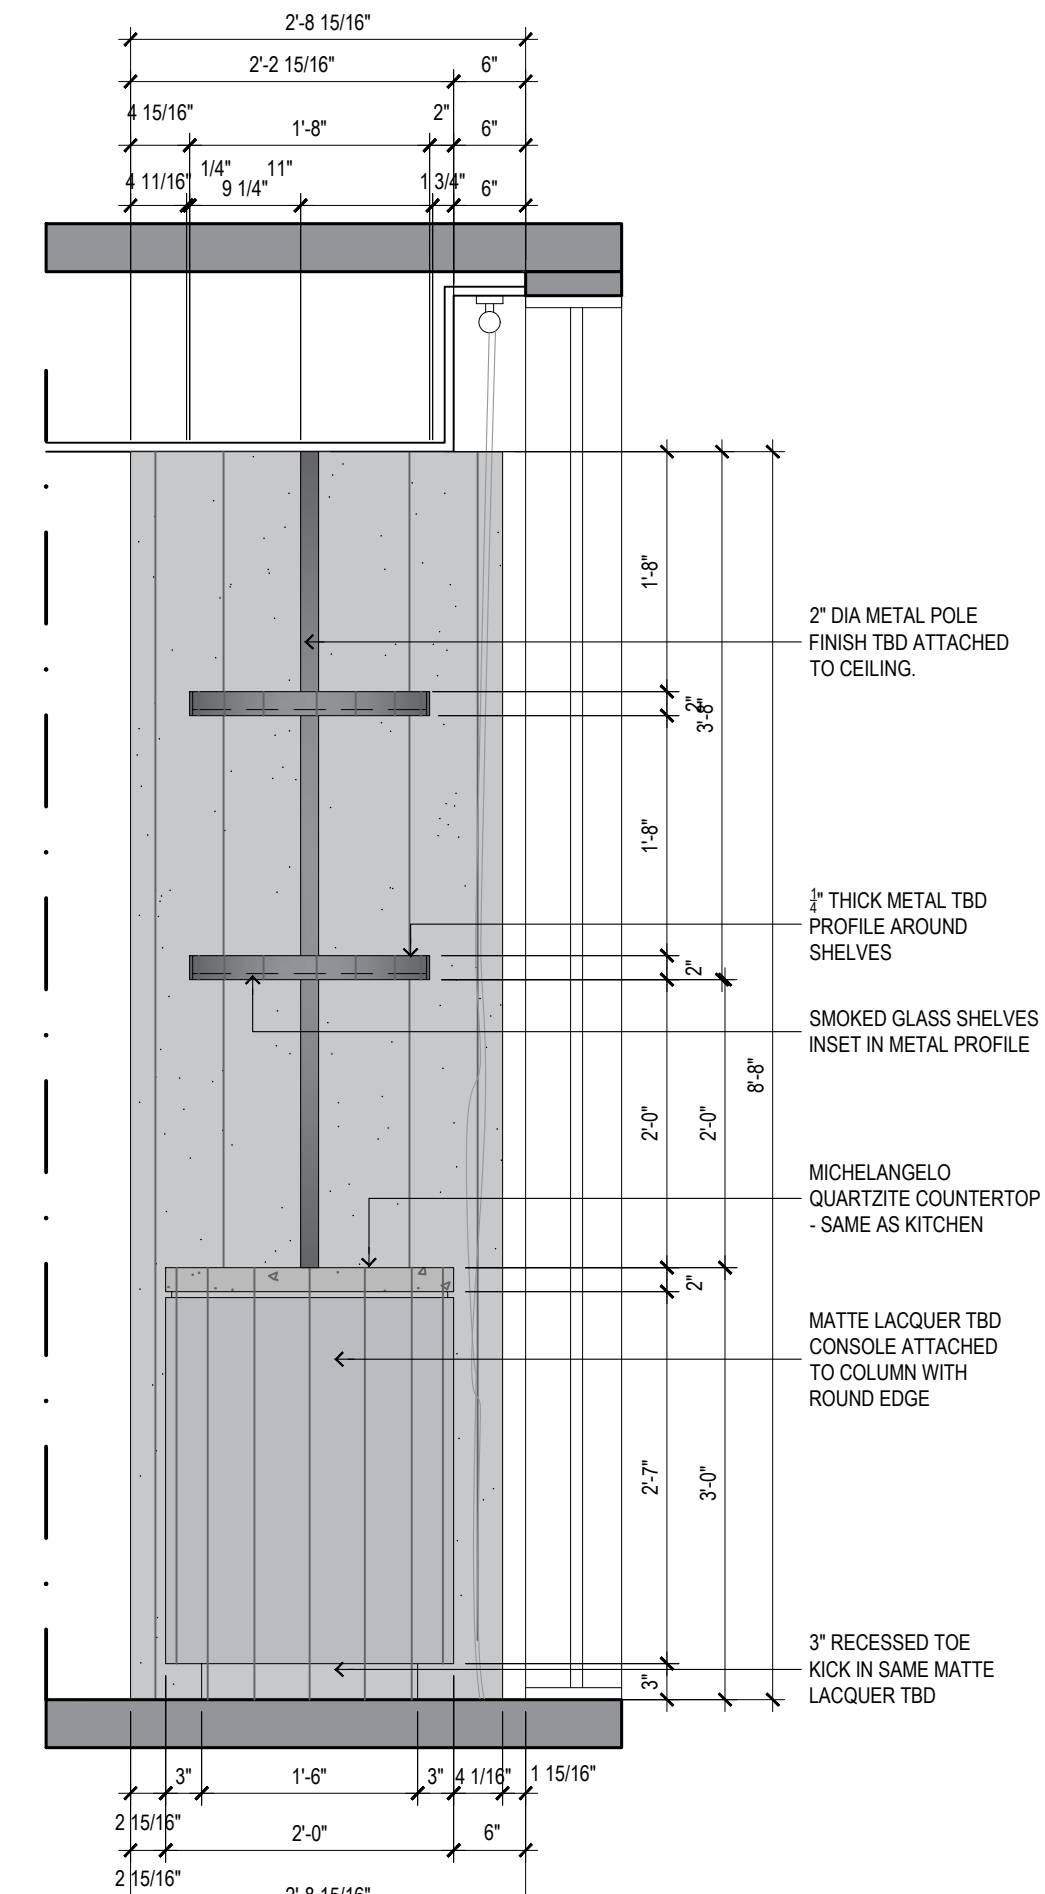

COFFEE AREA SECTION BB - SIDE VIEW
SCALE: 3/4" = 1' 0"

PROJECT NAME:
SNYDER RESIDENCE
ADDRESS:
100 South Pointe Dr. Miami Beach, FL 33139.
South Tower #3606
ALL THE DIMENSIONS MUST BE CHECKED ON SITE

THESE DOCUMENTS ARE THE SOLE PROPERTY OF DESIGN SOLUTIONS AND SUBJECT TO COPY RIGHTS/LAWS. ANY COPYING OR RELEASE OF INFORMATION THERE IN, WITHOUT THE EXPRESS WRITTEN PERMISSION OF DESIGN SOLUTIONS, IS PROHIBITED.

DESIGN/SOLUTIONS
INTERIOR DESIGN & ARCHITECTURE

2900 SW 28th Terrace Unit 402 Miami, FL 33133
TEL: 305.778.6860 / 786.391.1418
<https://ds-miami.com>

REV.	DESCRIPTION:	BY:	DATE:
R00	N/A	ANDRES TEAM	09/15/2023
R01	N/A	ANDRES TEAM	09/22/2023
R02	ORIGINAL DRAWING	ANDRES TEAM	10/04/2023

DRAWING TITLE:
COFFEE AREA SHOP DRAWINGS

DRAWN BY:
ANDRE'S TEAM

SCALE:
INDICATED

SHEET NO:

DATE:
October 11, 2023

I-203

PROJECT NO: