



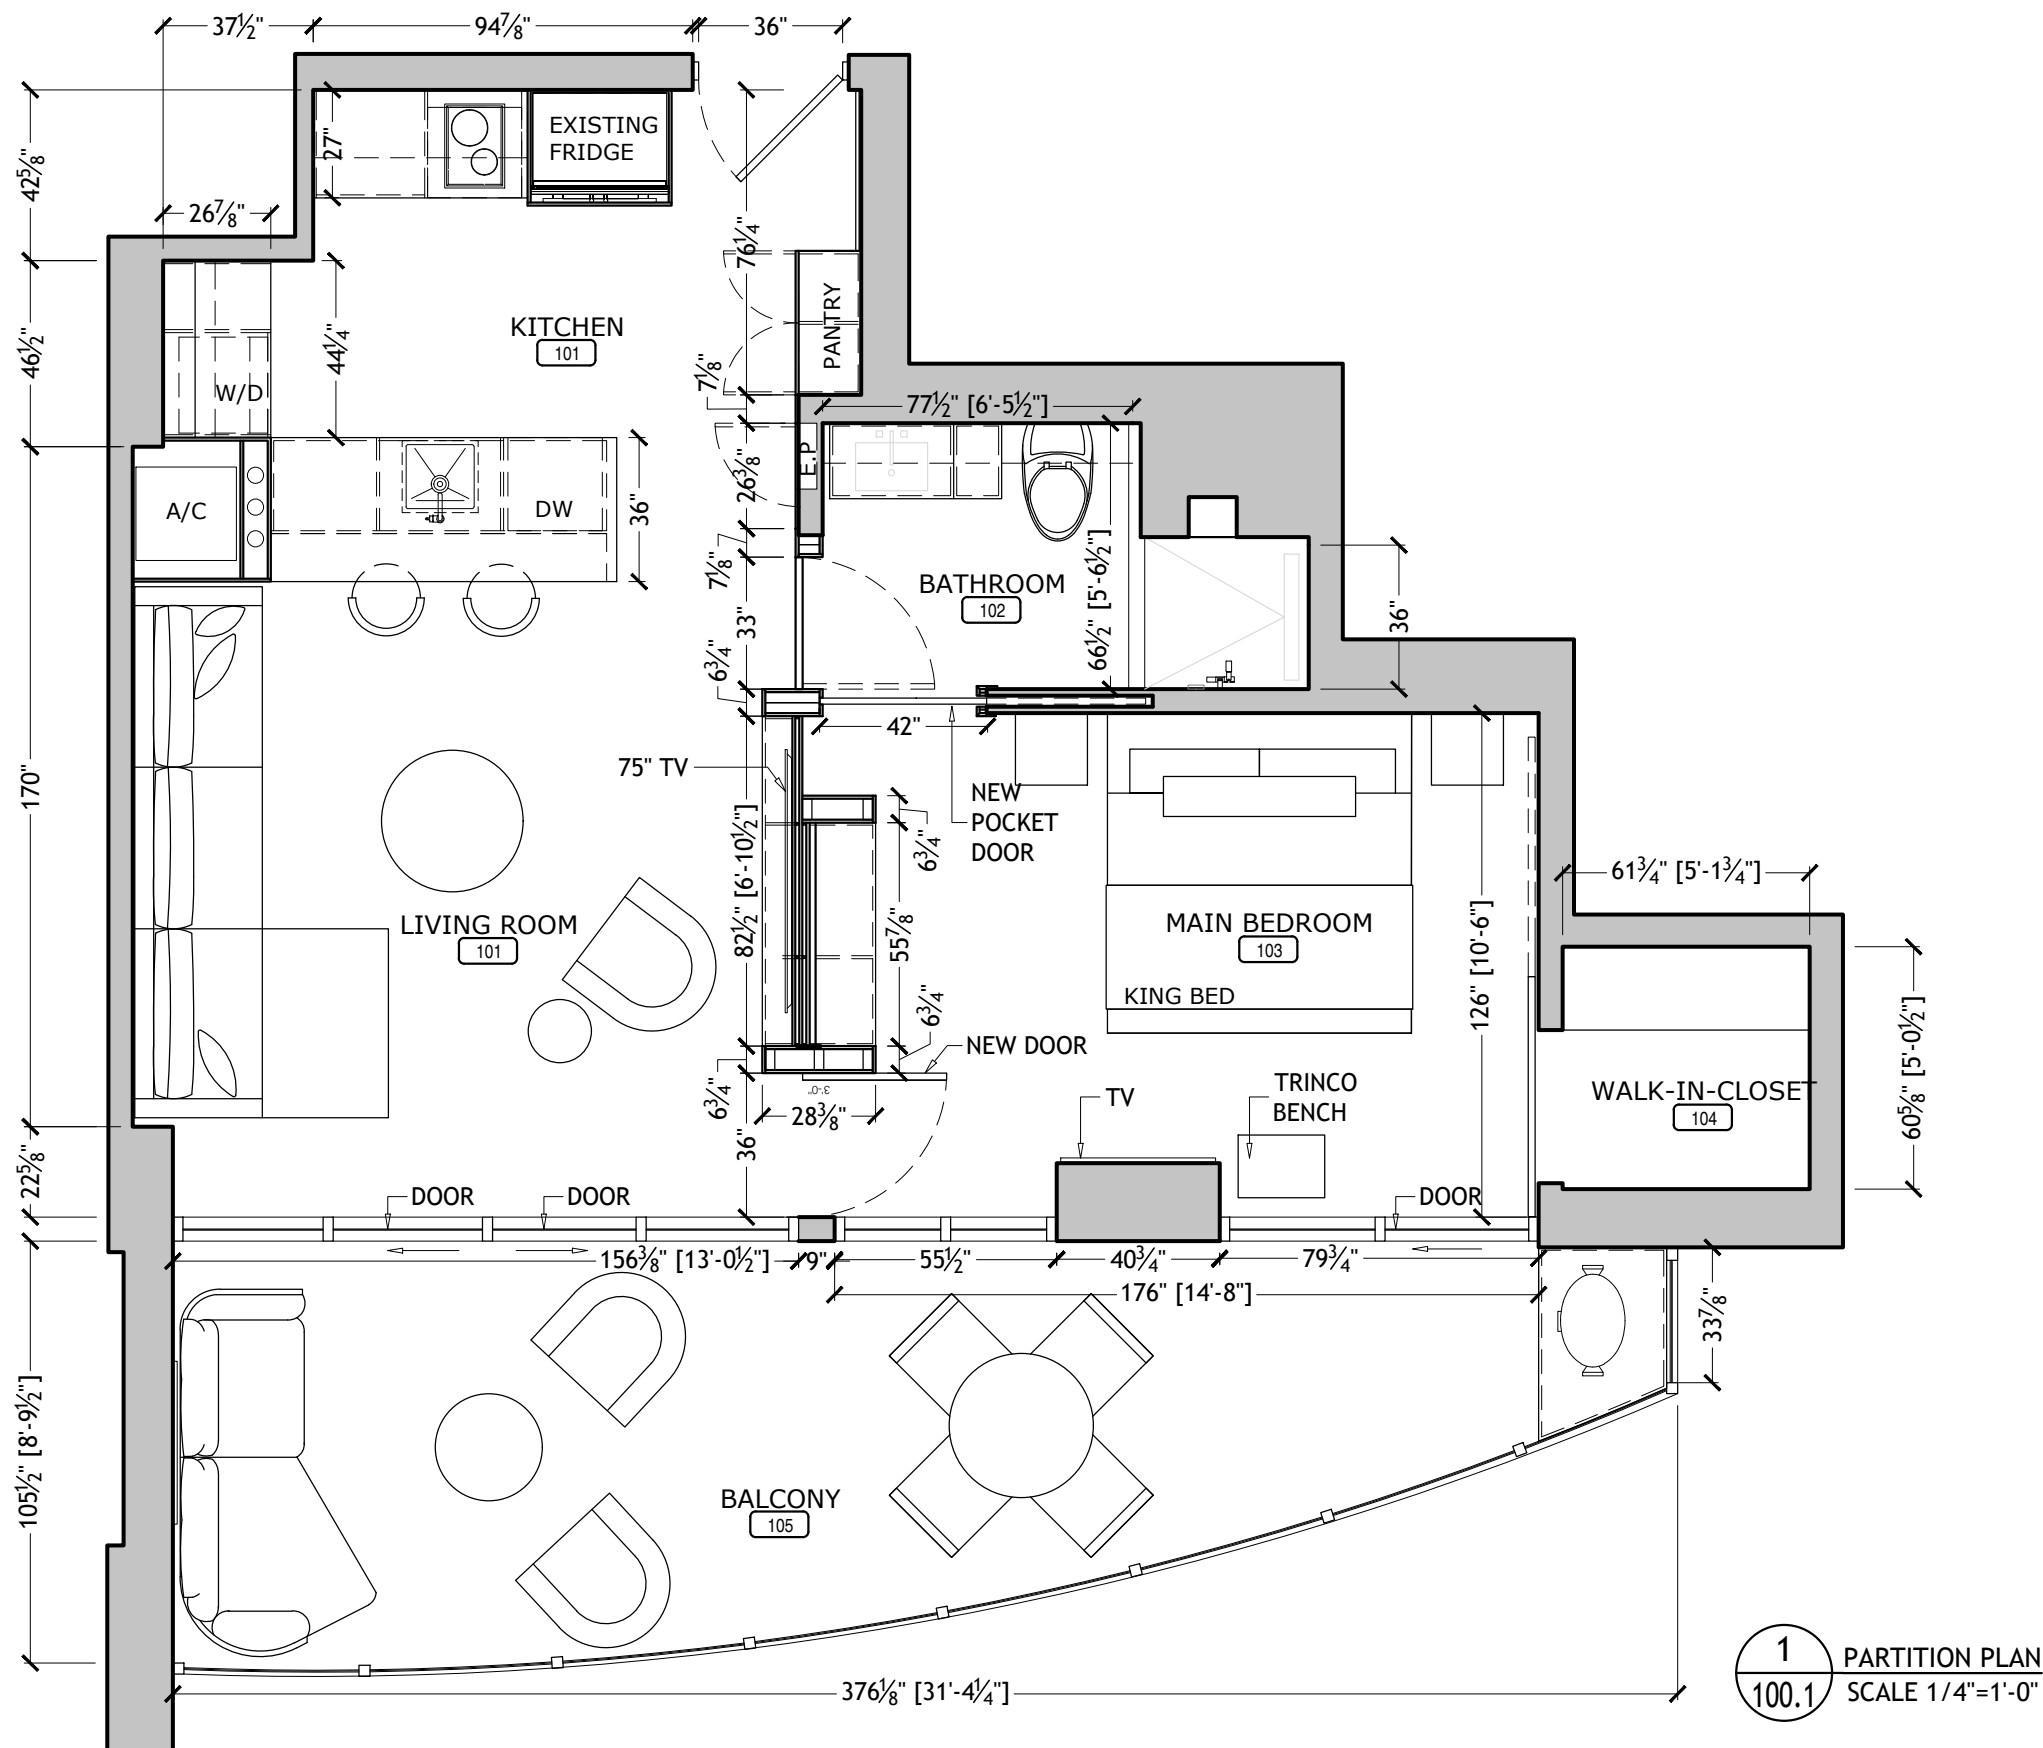

|   |                                                                 |   |   |                                                  |             |                      |
|---|-----------------------------------------------------------------|---|---|--------------------------------------------------|-------------|----------------------|
| <div></div> <div>FOR CONSTRUCTION</div> <div>AUGUST 12, 2022</div> | REVISIONS:<br>MAY 25    ADDITION OF POCKET DOOR TO THE BATHROOM | All site measurements must be verified by the contractor.<br>Any substitutes in materials, finishes or otherwise specified items are not acceptable without written approval of the designer.<br>This document and all associated documents are prepared for a specific site and event, and incorporate calculations and measurements available from the client at the time of drafting.<br>The contents of this document are not to be reproduced or copied in whole or part without the written permission of Fleur-de-Lis Interior Design Inc.<br>It is the responsibility of the contractor to build in compliance to and abide by all pertainable building codes.<br>Copyright © 2015 | <div></div> <div>Fleur-de-lis<br/>interior design inc.</div> <div>294 Eglinton Ave W<br/>Toronto, ON    M4R 1B2</div> <div>Voice: (416) 929-8599<br/>Fax: (416) 929.8535<br/>www.fleurdelis.ca<br/>consultsAFFleurdelis.ca</div> | PROJECT NAME:<br>50 SOUTH POINT DRIVE, UNIT #613 | 100.1<br>ID |                      |
|   |                                                                 | SHEET TITLE:<br>PARTITION PLAN   |   |                                                  |             |                      |
|   |                                                                 |   |   |                                                  |             | SCALE:<br>1/4"=1'-0" |

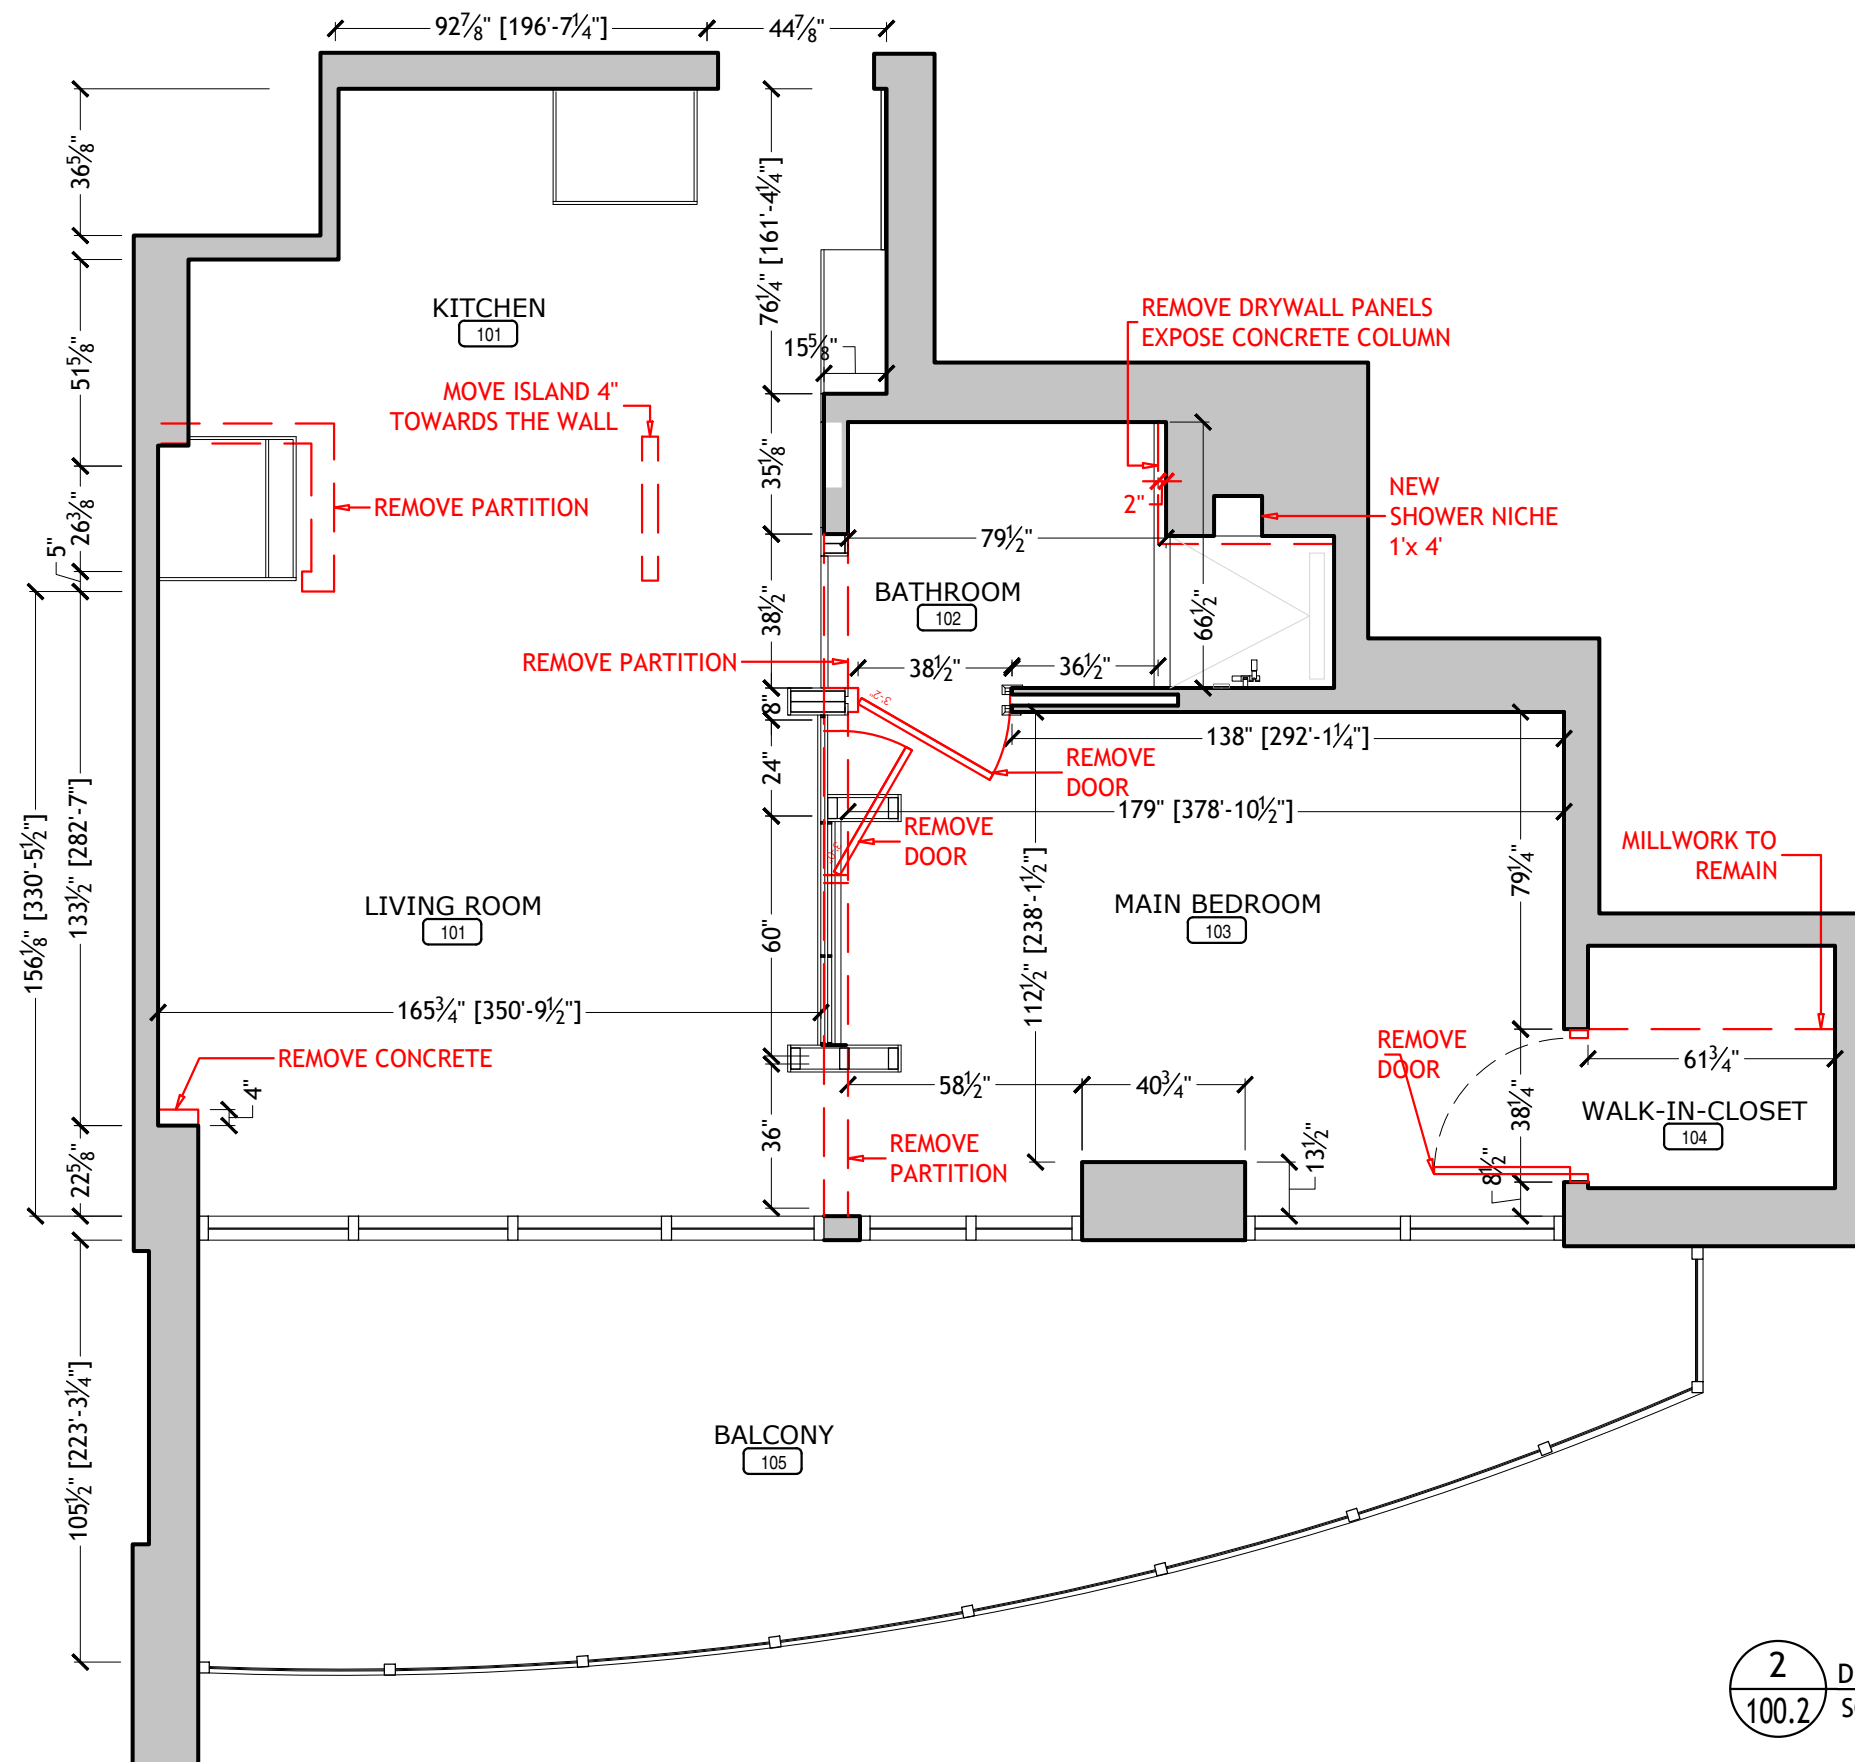


LEGEND:

- EXISTING WALLS
- NEW WALLS
- DEMOLITION

2  
100.2  
DEMOLITION PLAN  
SCALE 1/4"=1'-0"

|   |            |   |   |                                                  |                      |
|---|------------|---|---|--------------------------------------------------|----------------------|
| <div></div> <div>FOR CONSTRUCTION</div> <div>AUGUST 12, 2022</div> | REVISIONS: | All site measurements must be verified by the contractor.<br>Any substitutes in materials, finishes or otherwise specified items are not acceptable without written approval of the designer.<br>This document and all associated documents are prepared for a specific site and event, and incorporate calculations and measurements available from the client at the time of drafting.<br>The contents of this document are not to be reproduced or copied in whole or part without the written permission of Fleur-de-Lis Interior Design Inc.<br>It is the responsibility of the contractor to build in compliance to and abide by all pertainable building codes.<br>Copyright © 2015 | <div></div> <div>Fleur-de-lis<br/>interior design inc.</div> <div>294 Eglinton Ave W<br/>Toronto, ON M4R 1B2</div> <div>Voice: (416) 929-8599<br/>Fax: (416) 929.8535<br/>www.fleurdelis.ca<br/>consultsAFFfleurdelis.ca</div> | PROJECT NAME:<br>50 SOUTH POINT DRIVE, UNIT #613 | 100.2<br>ID          |
|   |            | SHEET TITLE:<br>DEMOLITION PLAN   |   |                                                  |                      |
|   |            |   |   |                                                  | SCALE:<br>1/4"=1'-0" |

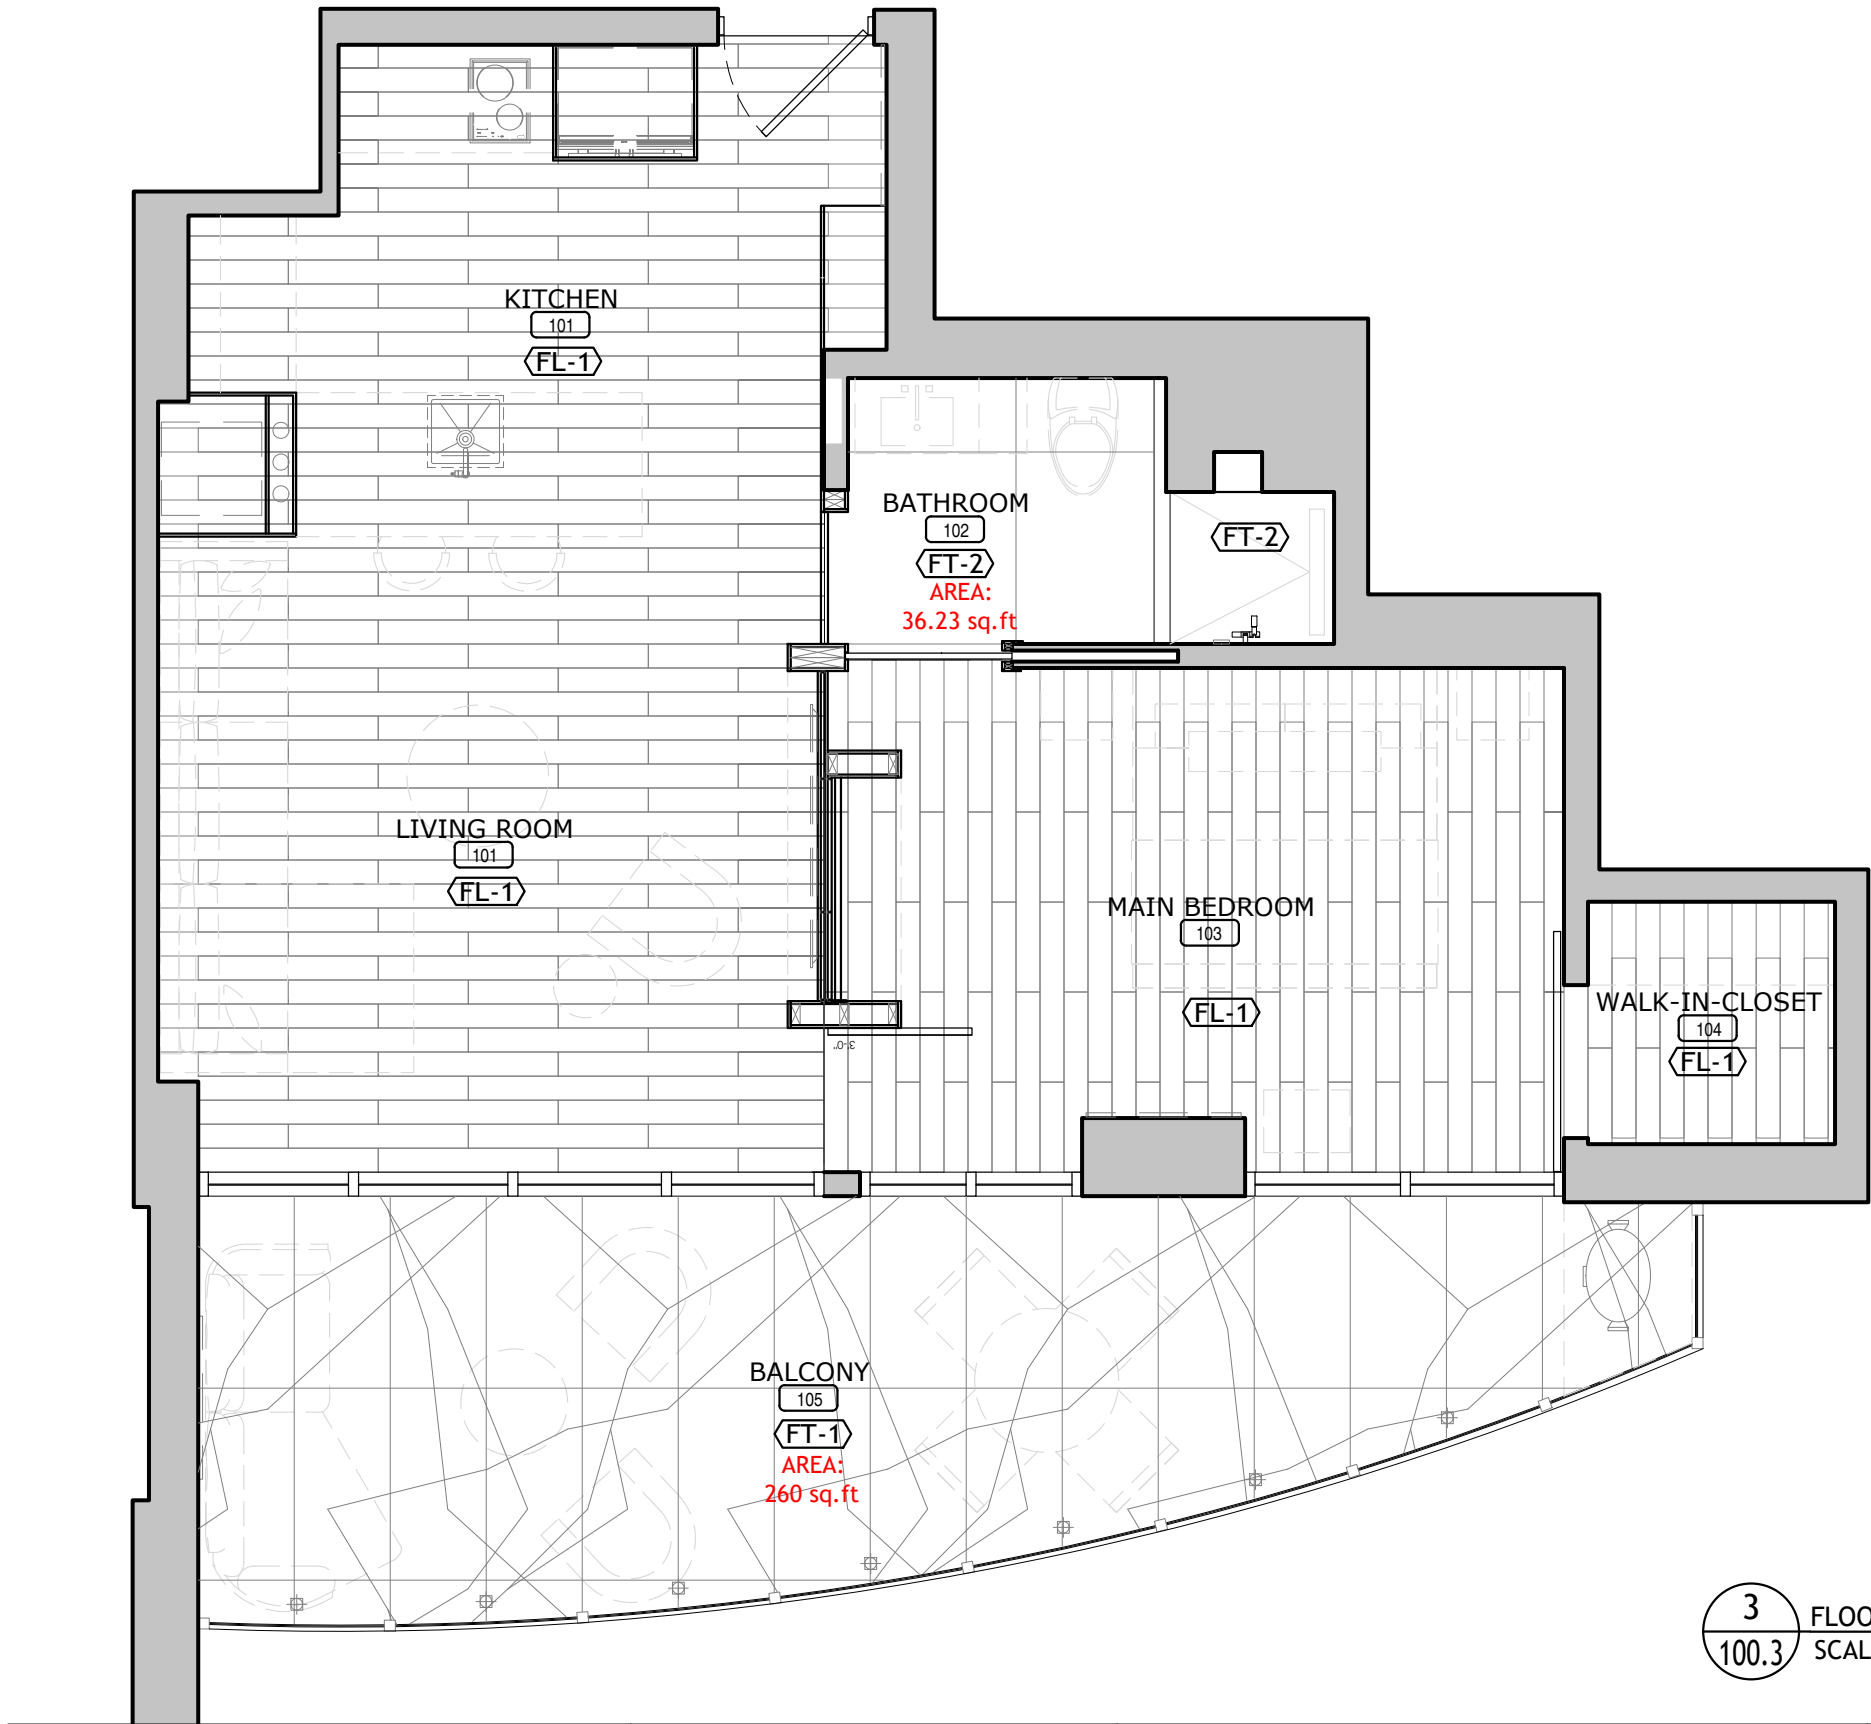


LEGEND:

- FT-1 NATURAL STONE, PIETRA CANICO 48" x 24", HONED SLAB - MIAMI
- FT-2 PORCELANOSA, NOIR TOPO 47" x 47"
- FL-1 EXISTING HARDWOOD FLOOR TO BE SANDED REFINISH GREY WHITE WASH

3 FLOOR FINISH PLAN  
100.3 SCALE 1/4"=1'-0"


|                                                        |            |   |   |                                                  |                               |
|--------------------------------------------------------|------------|---|---|--------------------------------------------------|-------------------------------|
| <div>FOR CONSTRUCTION</div> <div>AUGUST 12, 2022</div> | REVISIONS: | <p>All site measurements must be verified by the contractor.<br/>Any substitutes in materials, finishes or otherwise specified items are not acceptable without written approval of the designer.<br/>This document and all associated documents are prepared for a specific site and event, and incorporate calculations and measurements available from the client at the time of drafting.<br/>The contents of this document are not to be reproduced or copied in whole or part without the written permission of Fleur-de-Lis Interior Design Inc.<br/>It is the responsibility of the contractor to build in compliance to and abide by all pertainable building codes.<br/>Copyright © 2015</p> | <div><div>Fleur-de-lis<br/>interior design inc.</div><div>294 Eglinton Ave W<br/>Toronto, ON M4R 1B2</div><div>Voice: (416) 929-8599<br/>Fax: (416) 929.8535<br/>www.fleurdelis.ca<br/>consultsAFFfleurdelis.ca</div></div> | PROJECT NAME:<br>50 SOUTH POINT DRIVE, UNIT #613 | 100.3<br>ID                   |
|                                                        |            |   |   | SHEET TITLE:<br>FLOOR FINISH                     |                               |
|                                                        |            |   |   | SCALE:<br>1/4"=1'-0"                             | LAST DRAWN<br>AUGUST 12, 2022 |

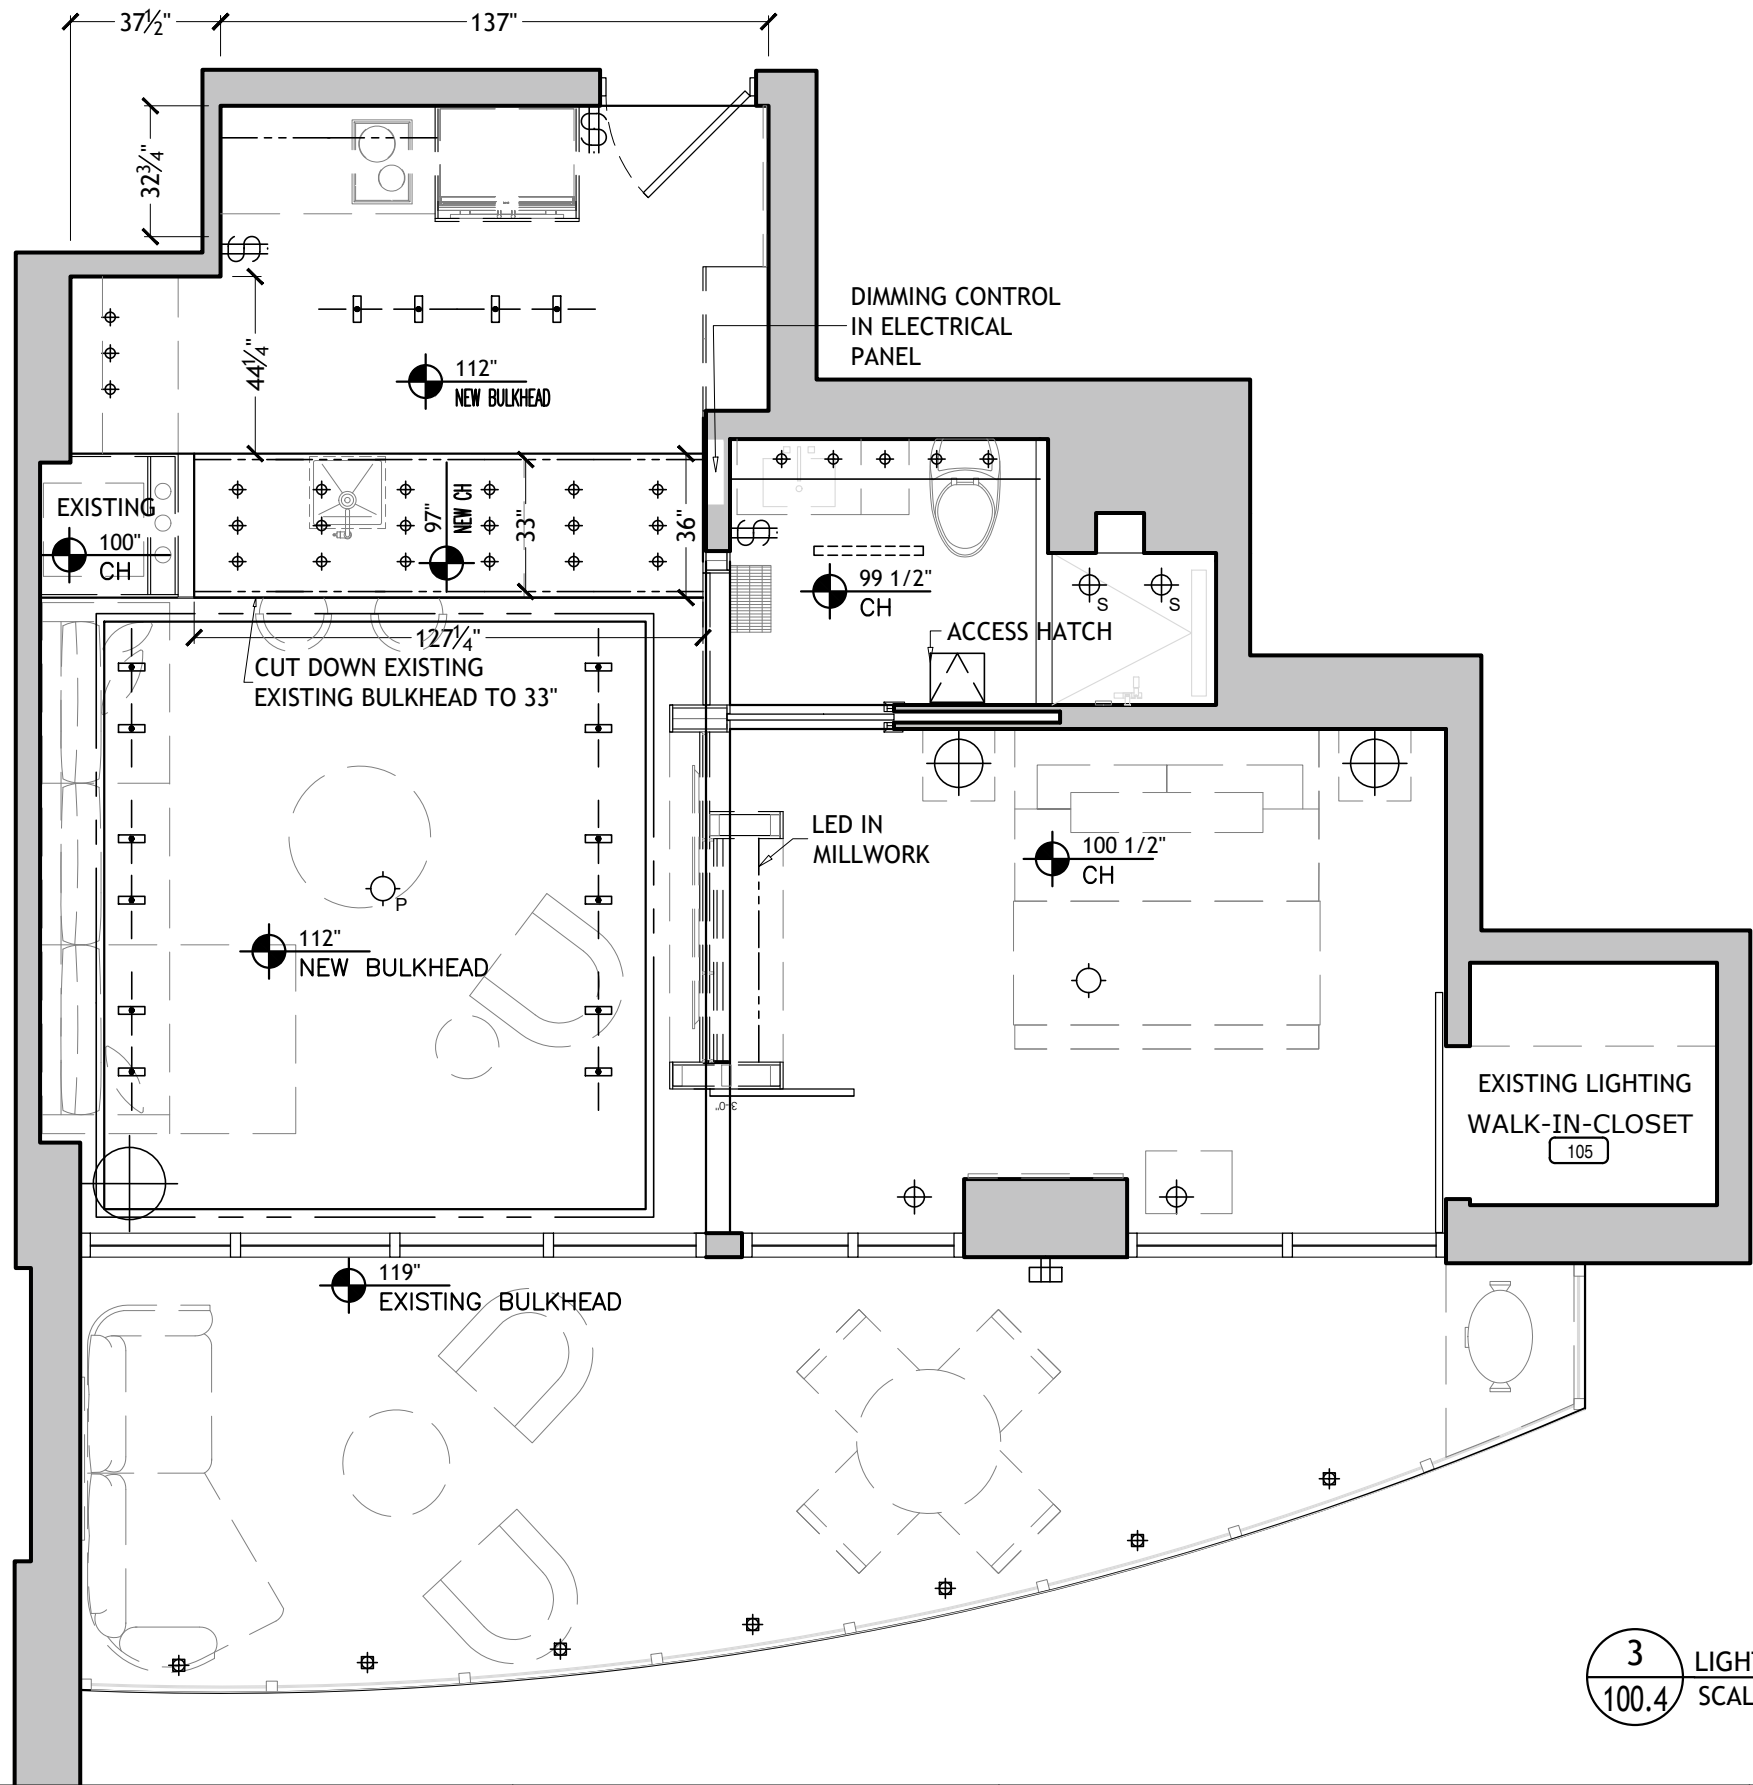

- LEGEND:**
- FLUSH MOUNT
  - 4" SHOWER POTLIGHT
  - POTLIGHT
  - WALL SWITCH, SINGLE
  - WALL SWITCH, DOUBLE
  - LED STRIP LIGHT
  - PUCK LIGHT
  - MICROSTAR - EUROLITE
  - PENDANT LIGHT
  - TRACK W/ LIGHTS
  - WALL SCONCE
  - FLOOR LIGHT
  - LINEAR LIGHT
  - TABLE LAMP
  - FLOOR LAMP
- ALL LIGHTS ON DIMMERS


3 LIGHTING PLAN  
100.4 SCALE 1/4"=1'-0"

|   |            |   |   |                                                  |                               |
|---|------------|---|---|--------------------------------------------------|-------------------------------|
| <div></div> <div>FOR CONSTRUCTION</div> <div>AUGUST 12, 2022</div> | REVISIONS: | All site measurements must be verified by the contractor.<br>Any substitutes in materials, finishes or otherwise specified items are not acceptable without written approval of the designer.<br>This document and all associated documents are prepared for a specific site and event, and incorporate calculations and measurements available from the client at the time of drafting.<br>The contents of this document are not to be reproduced or copied in whole or part without the written permission of Fleur-de-Lis Interior Design Inc.<br>It is the responsibility of the contractor to build in compliance to and abide by all pertainable building codes.<br>Copyright © 2015 |  <div><b>Fleur-de-lis</b><br/>interior design inc.</div> <div>294 Eglinton Ave W<br/>Toronto, ON M4R 1B2</div> <div>Voice: (416) 929-8599<br/>Fax: (416) 929.8535<br/>www.fleurdelis.ca<br/>consultsAFFfleurdelis.ca</div> | PROJECT NAME:<br>50 SOUTH POINT DRIVE, UNIT #613 | 100.4<br>ID                   |
|   |            | SHEET TITLE:<br>RCP & LIGHTING PLAN   |   |                                                  |                               |
|   |            | SCALE:<br>1/4"=1'-0"   |   |                                                  |                               |
|   |            |   |   |                                                  | LAST DRAWN<br>AUGUST 12, 2022 |

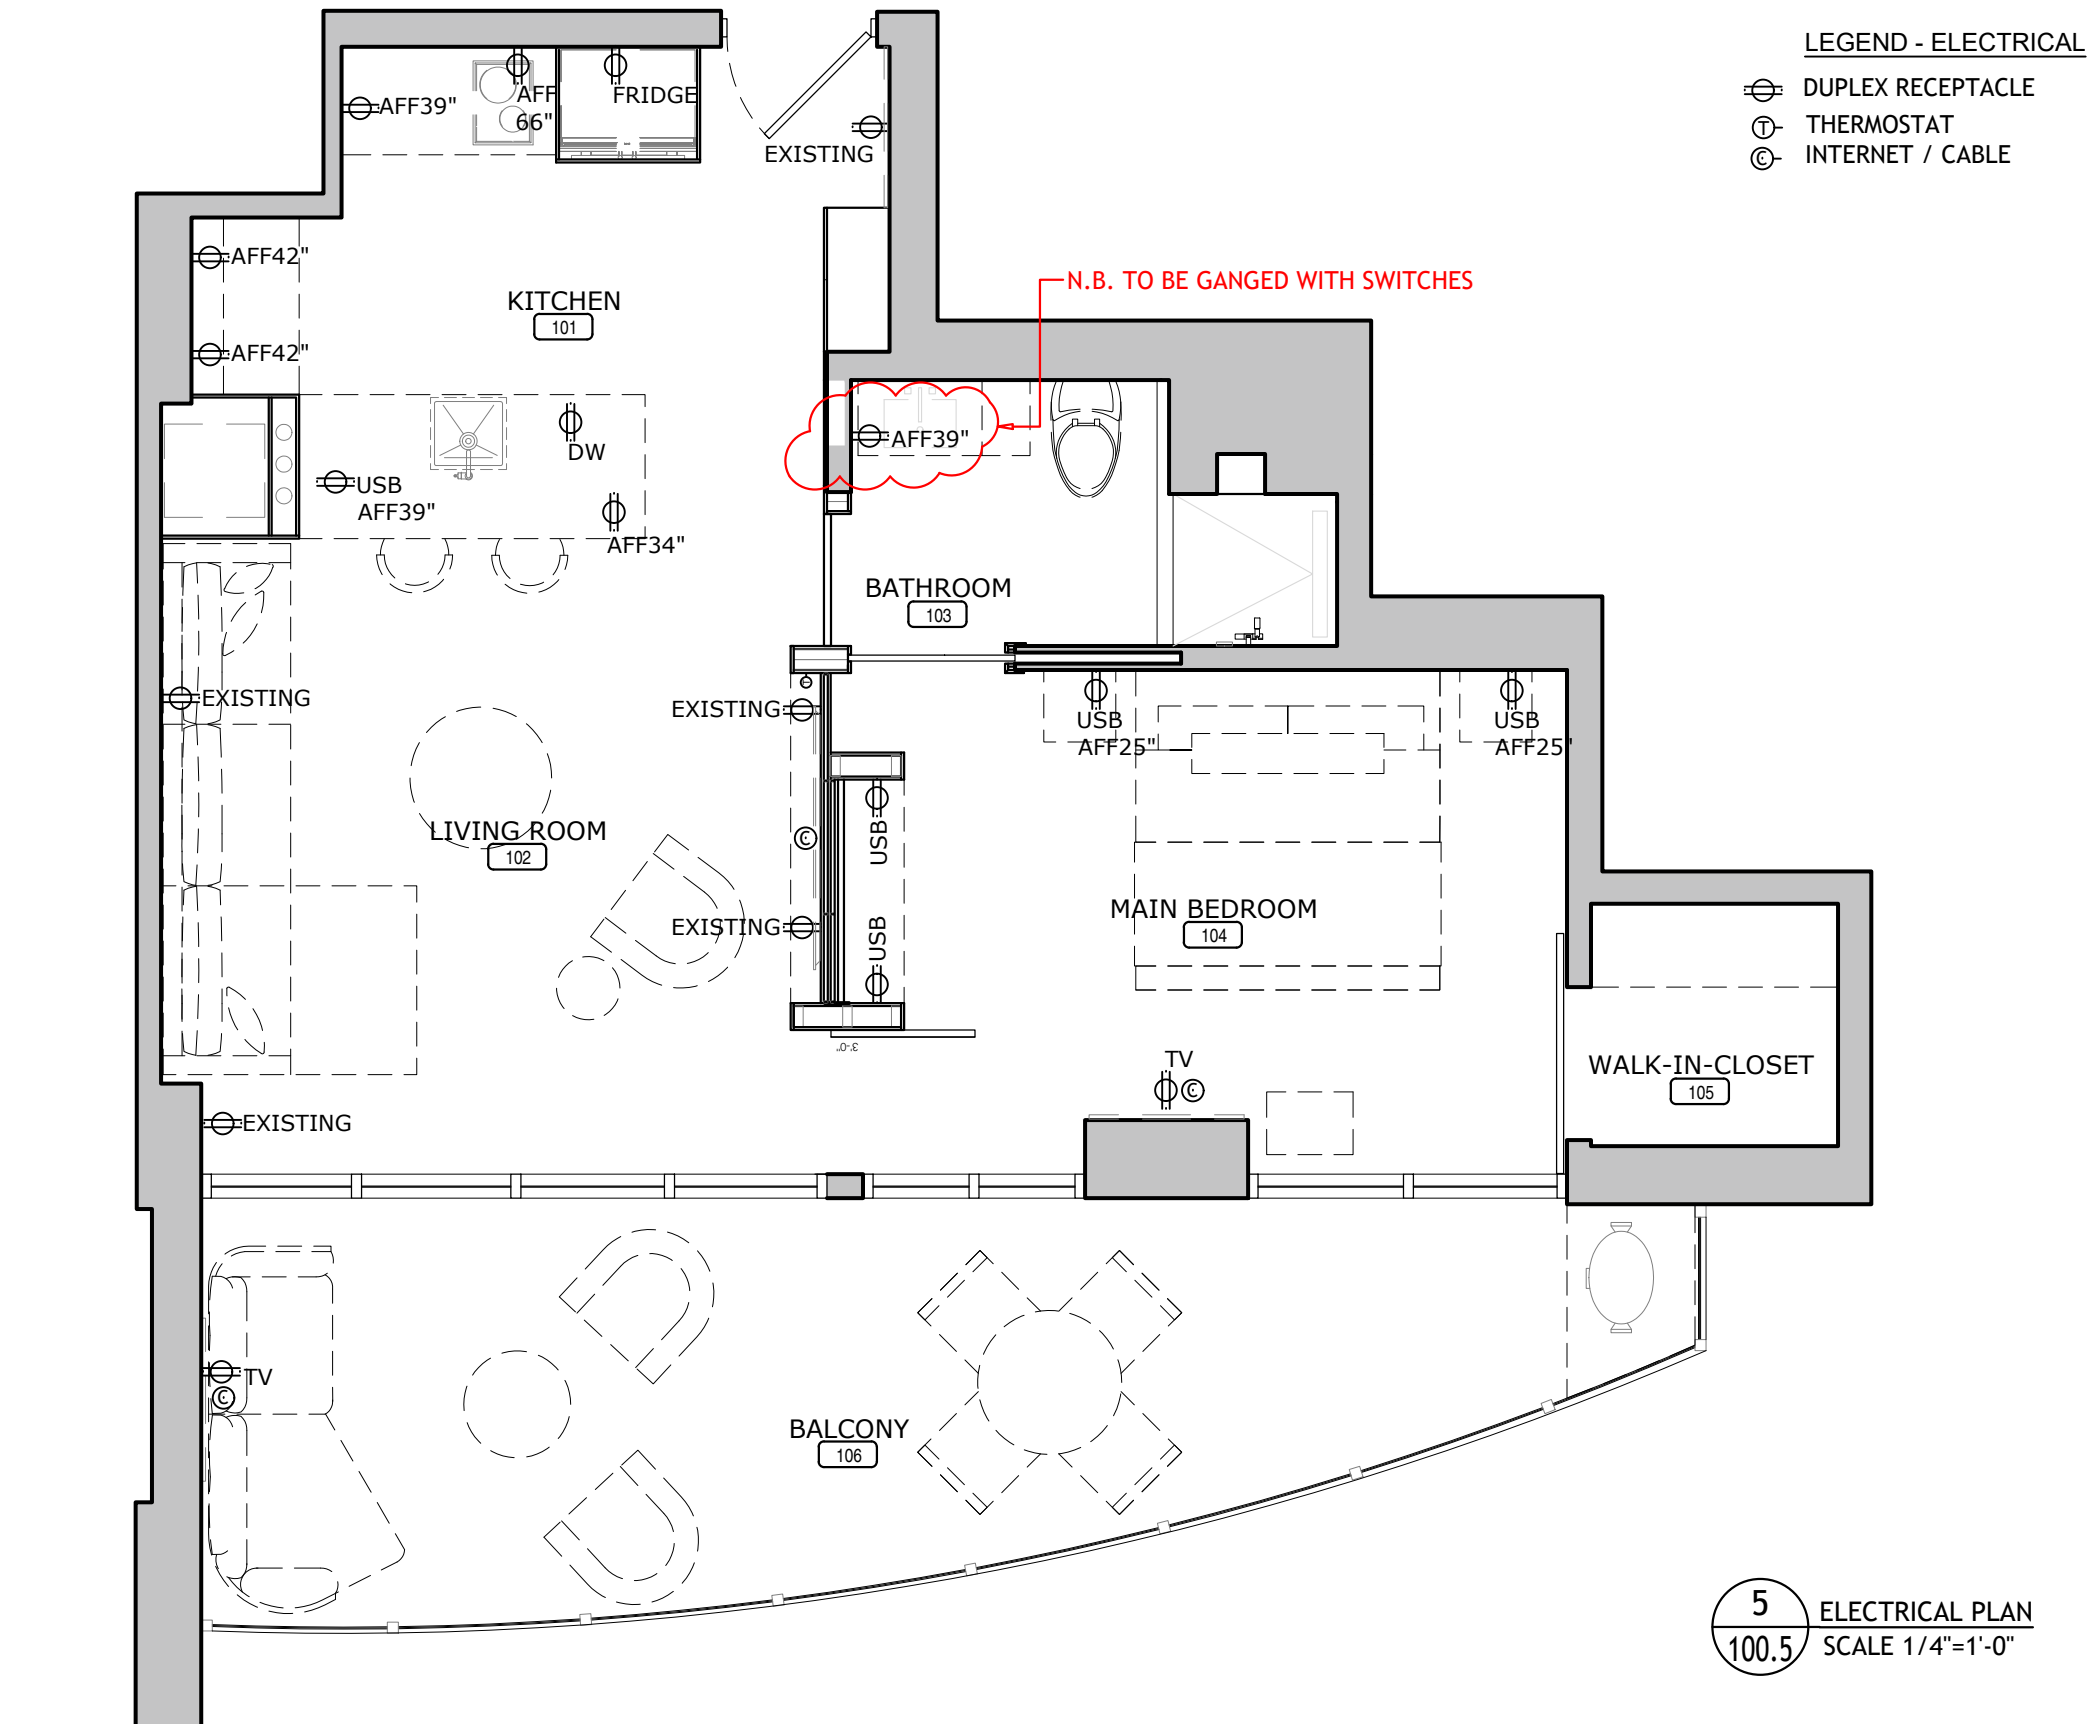

5 ELECTRICAL PLAN  
100.5 SCALE 1/4"=1'-0"

|                                                        |            |   |   |                                                  |                                                |
|--------------------------------------------------------|------------|---|---|--------------------------------------------------|------------------------------------------------|
| <div>FOR CONSTRUCTION</div> <div>AUGUST 12, 2022</div> | REVISIONS: | <p>All site measurements must be verified by the contractor. Any substitutes in materials, finishes or otherwise specified items are not acceptable without written approval of the designer. This document and all associated documents are prepared for a specific site and event, and incorporate calculations and measurements available from the client at the time of drafting. The contents of this document are not to be reproduced or copied in whole or part without the written permission of Fleur-de-Lis Interior Design Inc. It is the responsibility of the contractor to build in compliance to and abide by all pertainable building codes. Copyright © 2015</p> | <div><div>Fleur-de-lis</div><div>interior design inc.</div><div>294 Eglinton Ave W<br/>Toronto, ON M4R 1B2</div><div>Voice: (416) 929-8599<br/>Fax: (416) 929.8535<br/>www.fleurdelis.ca<br/>consultsAFFfleurdelis.ca</div></div> | PROJECT NAME:<br>50 SOUTH POINT DRIVE, UNIT #613 | 100.5<br>ID                                    |
|                                                        |            |   |   | SHEET TITLE:<br>ELECTRICAL PLAN                  |                                                |
|                                                        |            |   |   | SCALE:<br>1/4"=1'-0"                             | LAST DRAWN<br>JUNE 10, 2022<br>DRAWN BY:<br>PM |

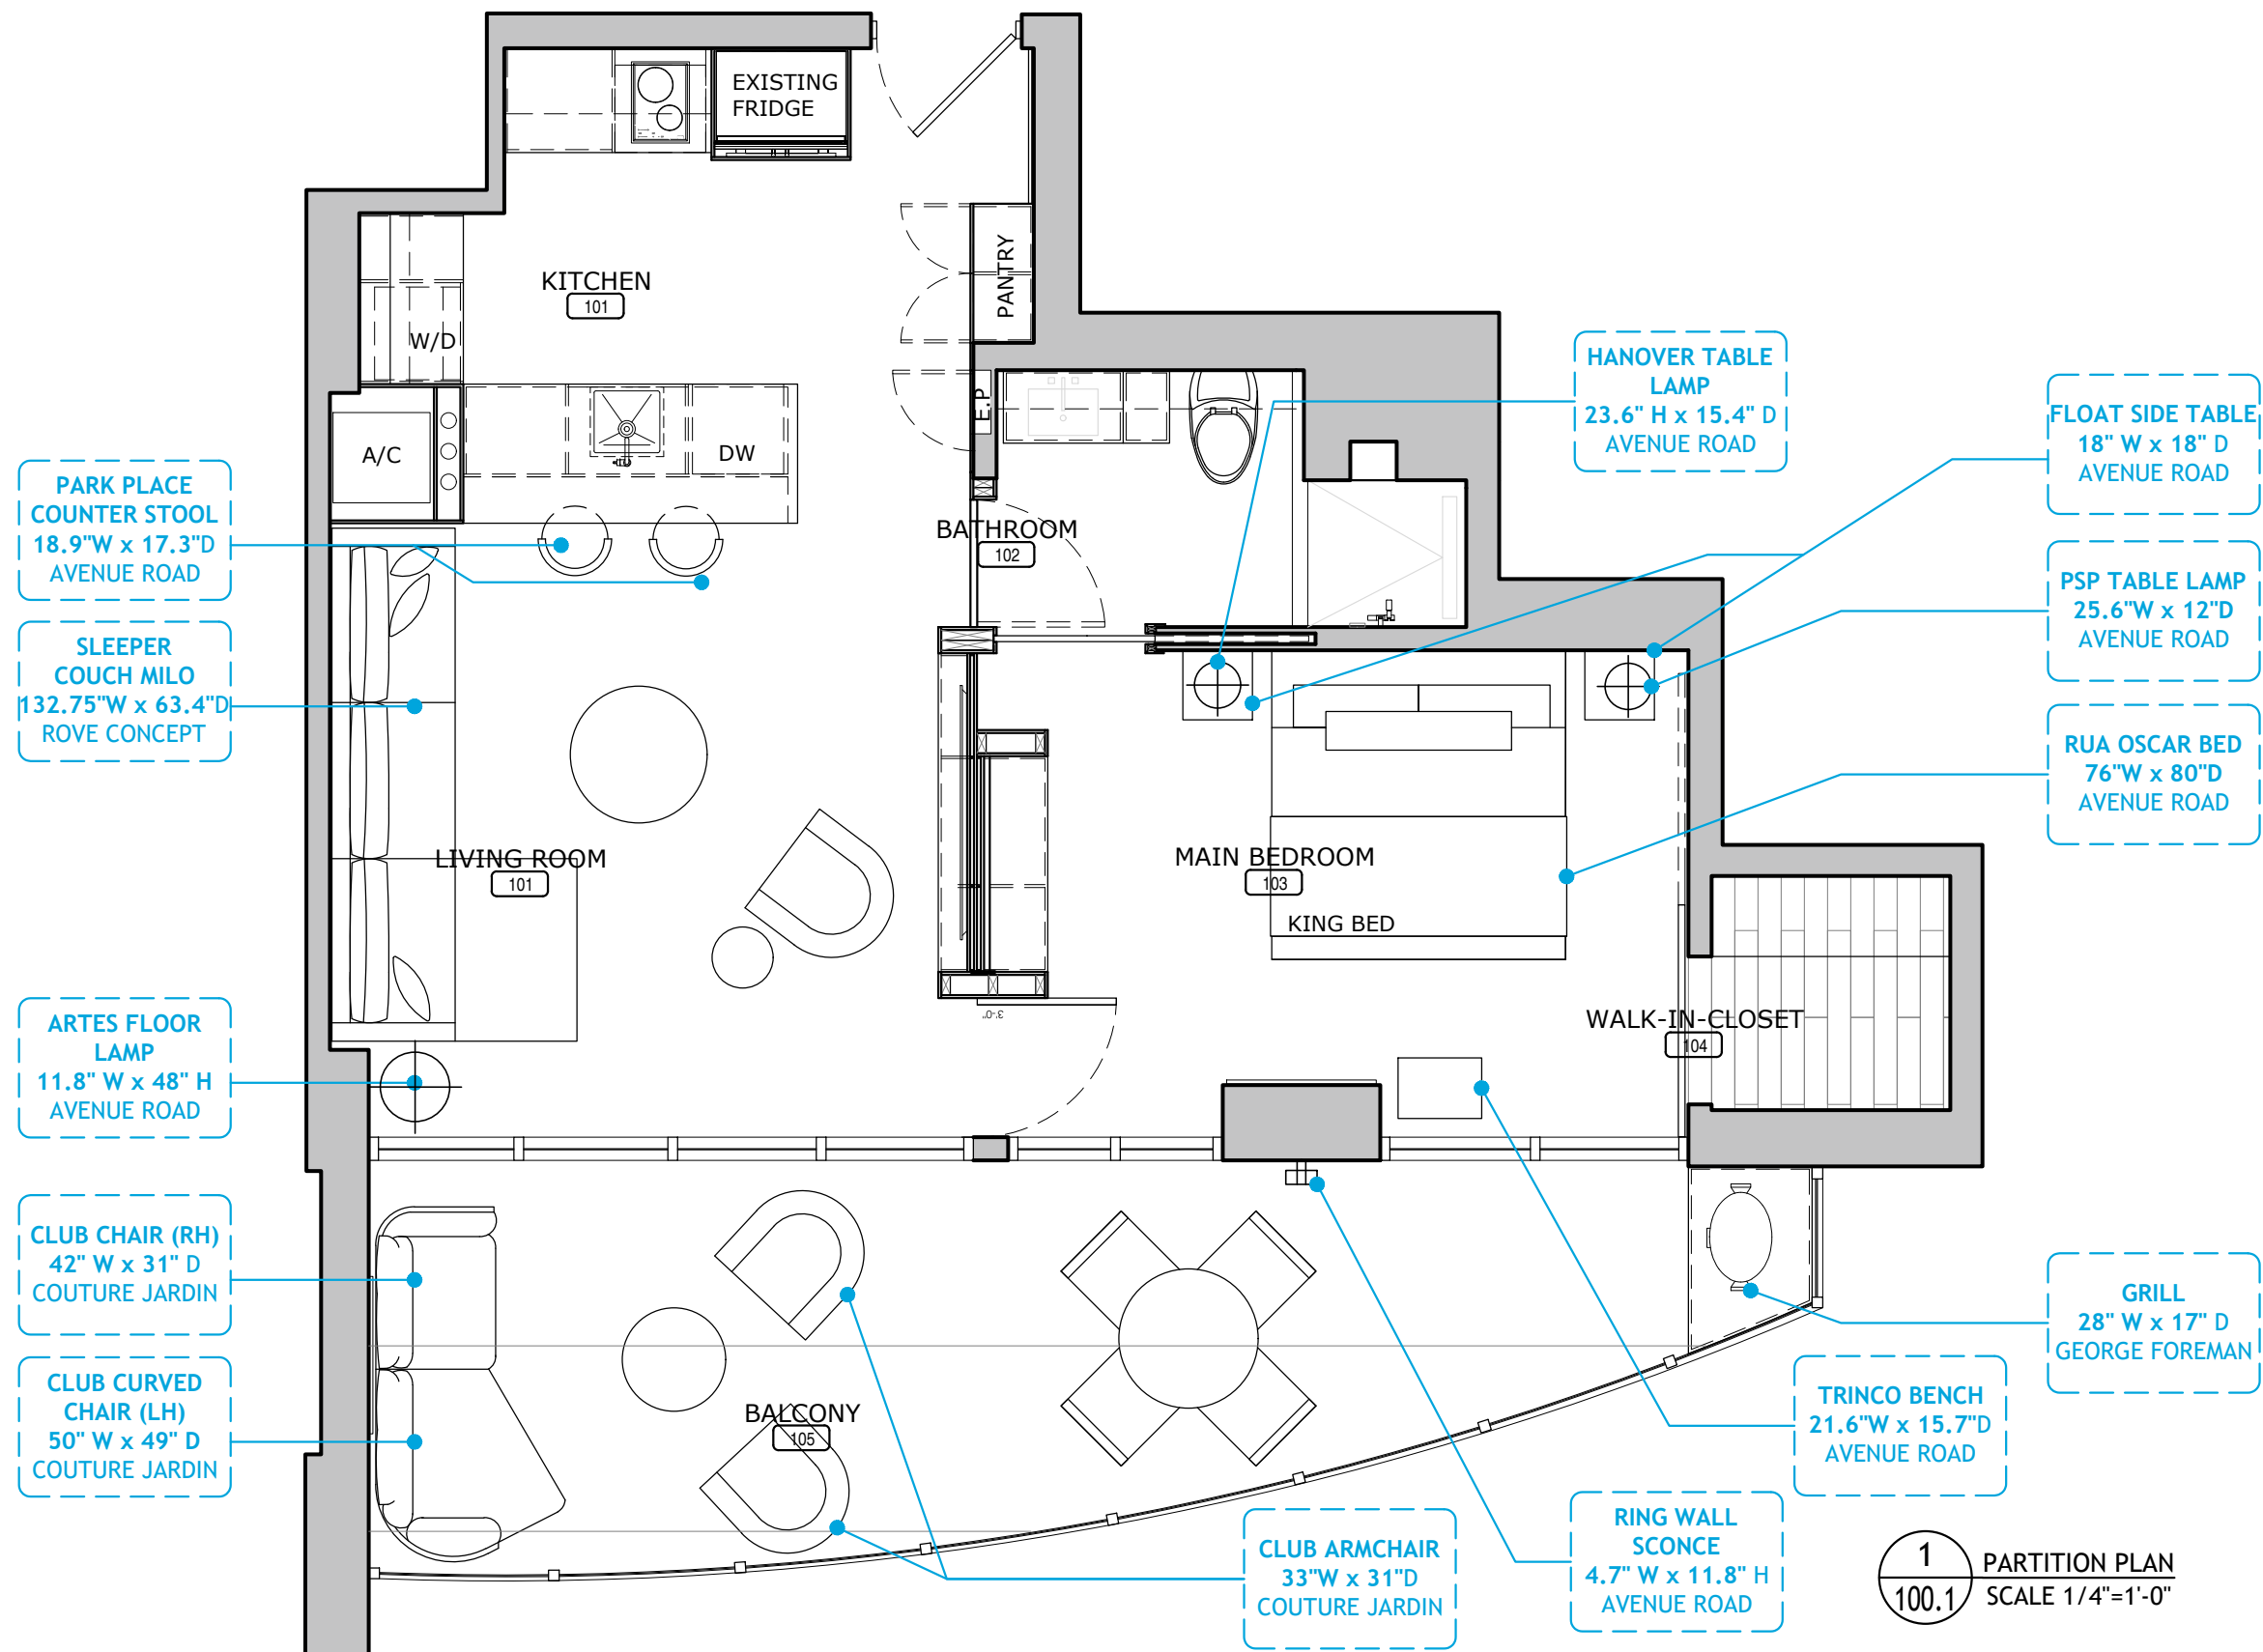

1  
100.1 PARTITION PLAN  
SCALE 1/4"=1'-0"

|                                                    |                   |   |   |   |                                                           |
|----------------------------------------------------|-------------------|---|---|---|-----------------------------------------------------------|
| <p><b>FOR CONSTRUCTION</b><br/>AUGUST 12, 2022</p> | <p>REVISIONS:</p> | <p>All site measurements must be verified by the contractor.<br/>Any substitutes in materials, finishes or otherwise specified items are not acceptable without written approval of the designer.<br/>This document and all associated documents are prepared for a specific site and event, and incorporate calculations and measurements available from the client at the time of drafting.<br/>The contents of this document are not to be reproduced or copied in whole or part without the written permission of Fleur-de-Lis Interior Design Inc.<br/>It is the responsibility of the contractor to build in compliance to and abide by all pertainable building codes.<br/>Copyright © 2015</p> | <p><b>Fleur-de-lis</b><br/>interior design inc.<br/>294 Eglinton Ave W<br/>Toronto, ON M4R 1B2<br/>Voice: (416) 929-8599<br/>Fax: (416) 929.8535<br/>www.fleurdelis.ca<br/>consultsAFFleurdelis.ca</p> | <p>PROJECT NAME:<br/><b>50 SOUTH POINT DRIVE, UNIT #613</b></p> <p>SHEET TITLE:<br/><b>FURNITURE PLAN</b></p> <p>SCALE:<br/>1/4"=1'-0"</p> <p>LAST DRAWN<br/>AUGUST 12, 2022</p> | <p><b>100.6</b><br/><b>ID</b></p> <p>DRAWN BY:<br/>PM</p> |
|----------------------------------------------------|-------------------|---|---|---|-----------------------------------------------------------|