


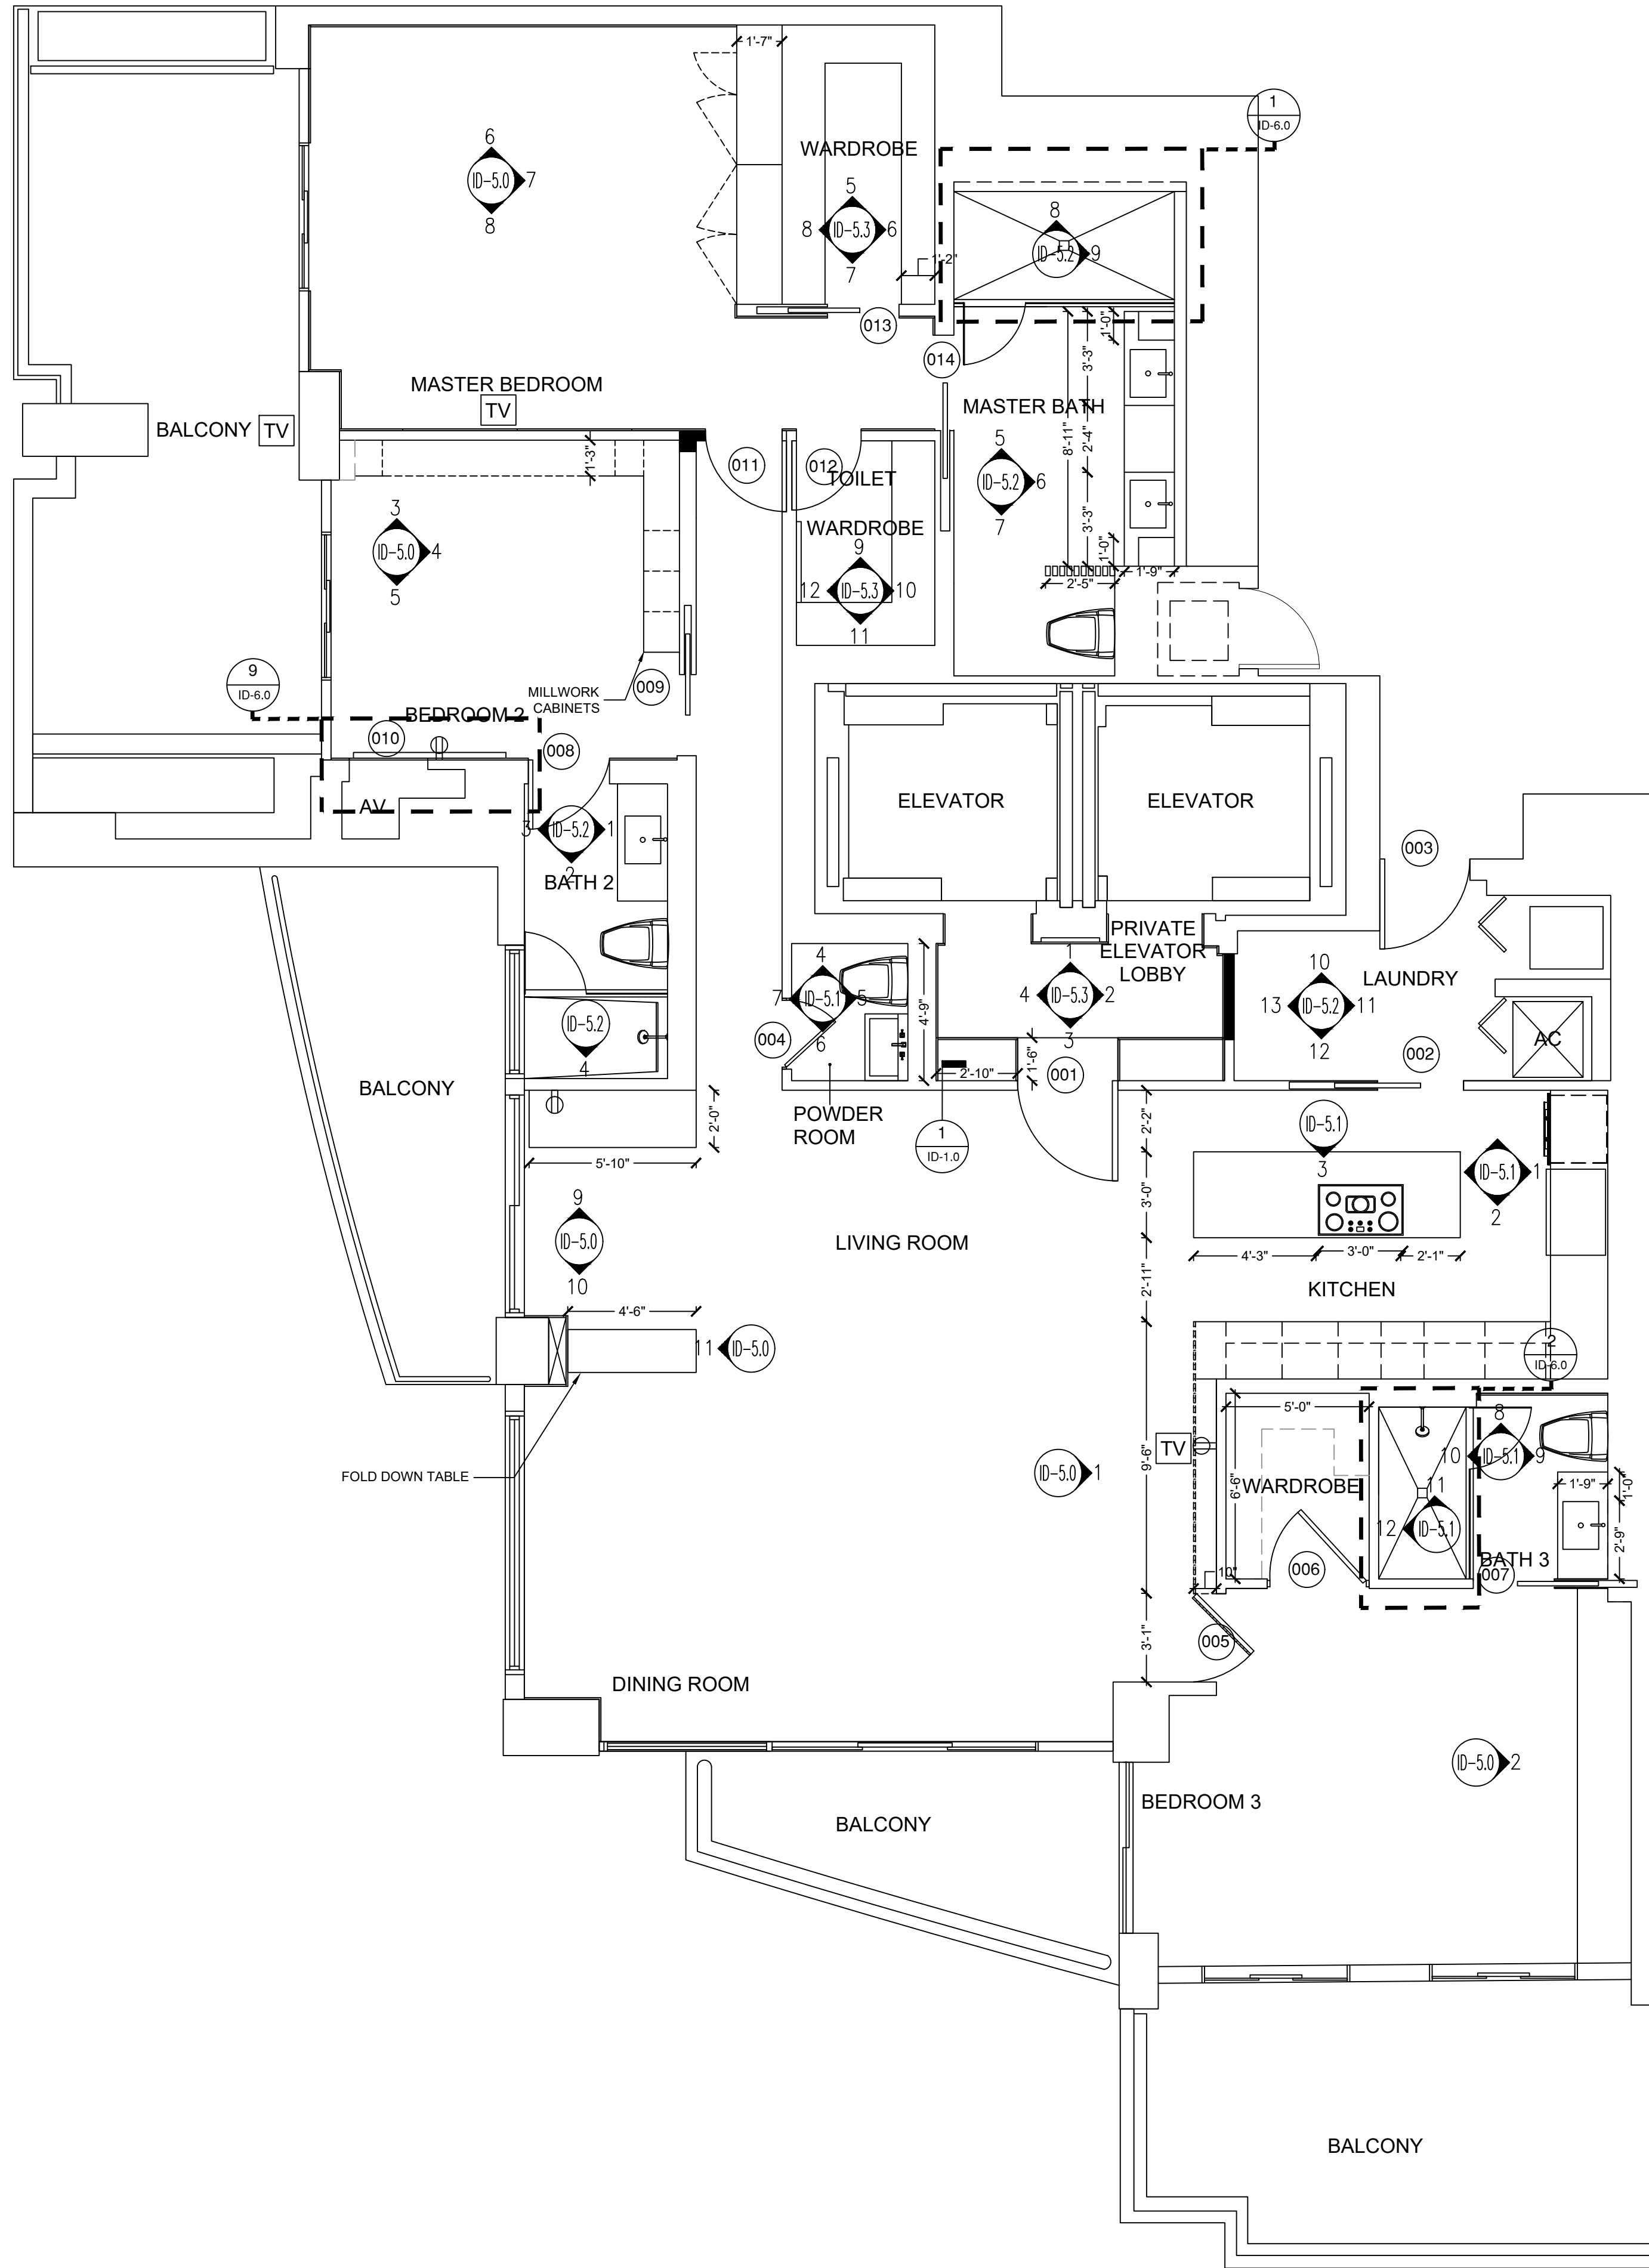

CRIDEN RESIDENCE
MIAMI, FL


1 FLOOR PLAN
1/4"=1'-0"



DOOR SCHEDULE							
TAG	LOCATION	TYPE	MATERIAL	STYLE	DESCRIPTION	HARDWARE	HINGES
001	ELEVATOR LOBBY	SWING DOOR	WOOD	FRAMELESS DOOR	3'-6" W X 9'-0" H X 1 3/4" TH	DOOR HANDLE TO BE APPROVED BY DESIGNER	PER MANUFACTURER SPEC
002	LAUNDRY	SWING DOOR	WOOD	FRAMELESS DOOR	3'-0" W X 8'-0" H X 1 3/4" TH	DOOR HANDLE TO BE APPROVED BY DESIGNER	PER MANUFACTURER SPEC
003	LAUNDRY	SWING DOOR	WOOD	FRAMELESS DOOR	3'-2" W X 8'-0" H X 1 3/4" TH	DOOR HANDLE TO BE APPROVED BY DESIGNER	PER MANUFACTURER SPEC
004	POWDER ROOM	SWING DOOR	WOOD	FRAMELESS DOOR	2'-6" W X 8'-0" H X 1 3/4" TH	DOOR HANDLE TO BE APPROVED BY DESIGNER	PER MANUFACTURER SPEC
005	LIVING ROOM	SWING DOOR	WOOD	FRAMELESS DOOR	2'-10" W X 9'-0" H X 1 3/4" TH	DOOR HANDLE TO BE APPROVED BY DESIGNER	PER MANUFACTURER SPEC
006	WARDROBE	SWING DOOR	WOOD	FRAMELESS DOOR	3'-7" W X 8'-0" H X 1 3/4" TH	DOOR HANDLE TO BE APPROVED BY DESIGNER	PER MANUFACTURER SPEC
007	BATH 3	POCKET DOOR	WOOD	FRAMELESS DOOR	2'-10" W X 8'-0" H X 1 3/4" TH	DOOR HANDLE TO BE APPROVED BY DESIGNER	PER MANUFACTURER SPEC
008	BATH 2	POCKET DOOR	WOOD	FRAMELESS DOOR	2'-10" W X 8'-0" H X 1 3/4" TH	DOOR HANDLE TO BE APPROVED BY DESIGNER	PER MANUFACTURER SPEC
009	BEDROOM 2	POCKET DOOR	WOOD	FRAMELESS DOOR	2'-10" W X 8'-0" H X 1 3/4" TH	DOOR HANDLE TO BE APPROVED BY DESIGNER	PER MANUFACTURER SPEC
010	BEDROOM 2	SWING DOOR	WOOD	FRAMELESS DOOR	2'-9" W X 8'-0" H X 1 3/4" TH	DOOR HANDLE TO BE APPROVED BY DESIGNER	PER MANUFACTURER SPEC
011	MASTER BEDROOM	SWING DOOR	WOOD	FRAMELESS DOOR	2'-10" W X 8'-0" H X 1 3/4" TH	DOOR HANDLE TO BE APPROVED BY DESIGNER	PER MANUFACTURER SPEC
012	MASTER CLOSET	POCKET DOOR	WOOD	FRAMELESS DOOR	2'-4" W X 8'-0" H X 1 3/4" TH	DOOR HANDLE TO BE APPROVED BY DESIGNER	PER MANUFACTURER SPEC
013	MASTER CLOSET	POCKET DOOR	WOOD	FRAMELESS DOOR	2'-6" W X 8'-0" H X 1 3/4" TH	DOOR HANDLE TO BE APPROVED BY DESIGNER	PER MANUFACTURER SPEC
014	MASTER BATHROOM	POCKET DOOR	WOOD	FRAMELESS DOOR	3'-0" W X 8'-0" H X 1 3/4" TH	DOOR HANDLE TO BE APPROVED BY DESIGNER	PER MANUFACTURER SPEC


REVISIONS

SHEET TITLE:
FLOOR PLAN
PROJECT NO: 0042
DRAWN BY: AB
DATE: 07/24/2021
SCALE: AS NOTED
SHEET NO: ID 1.0

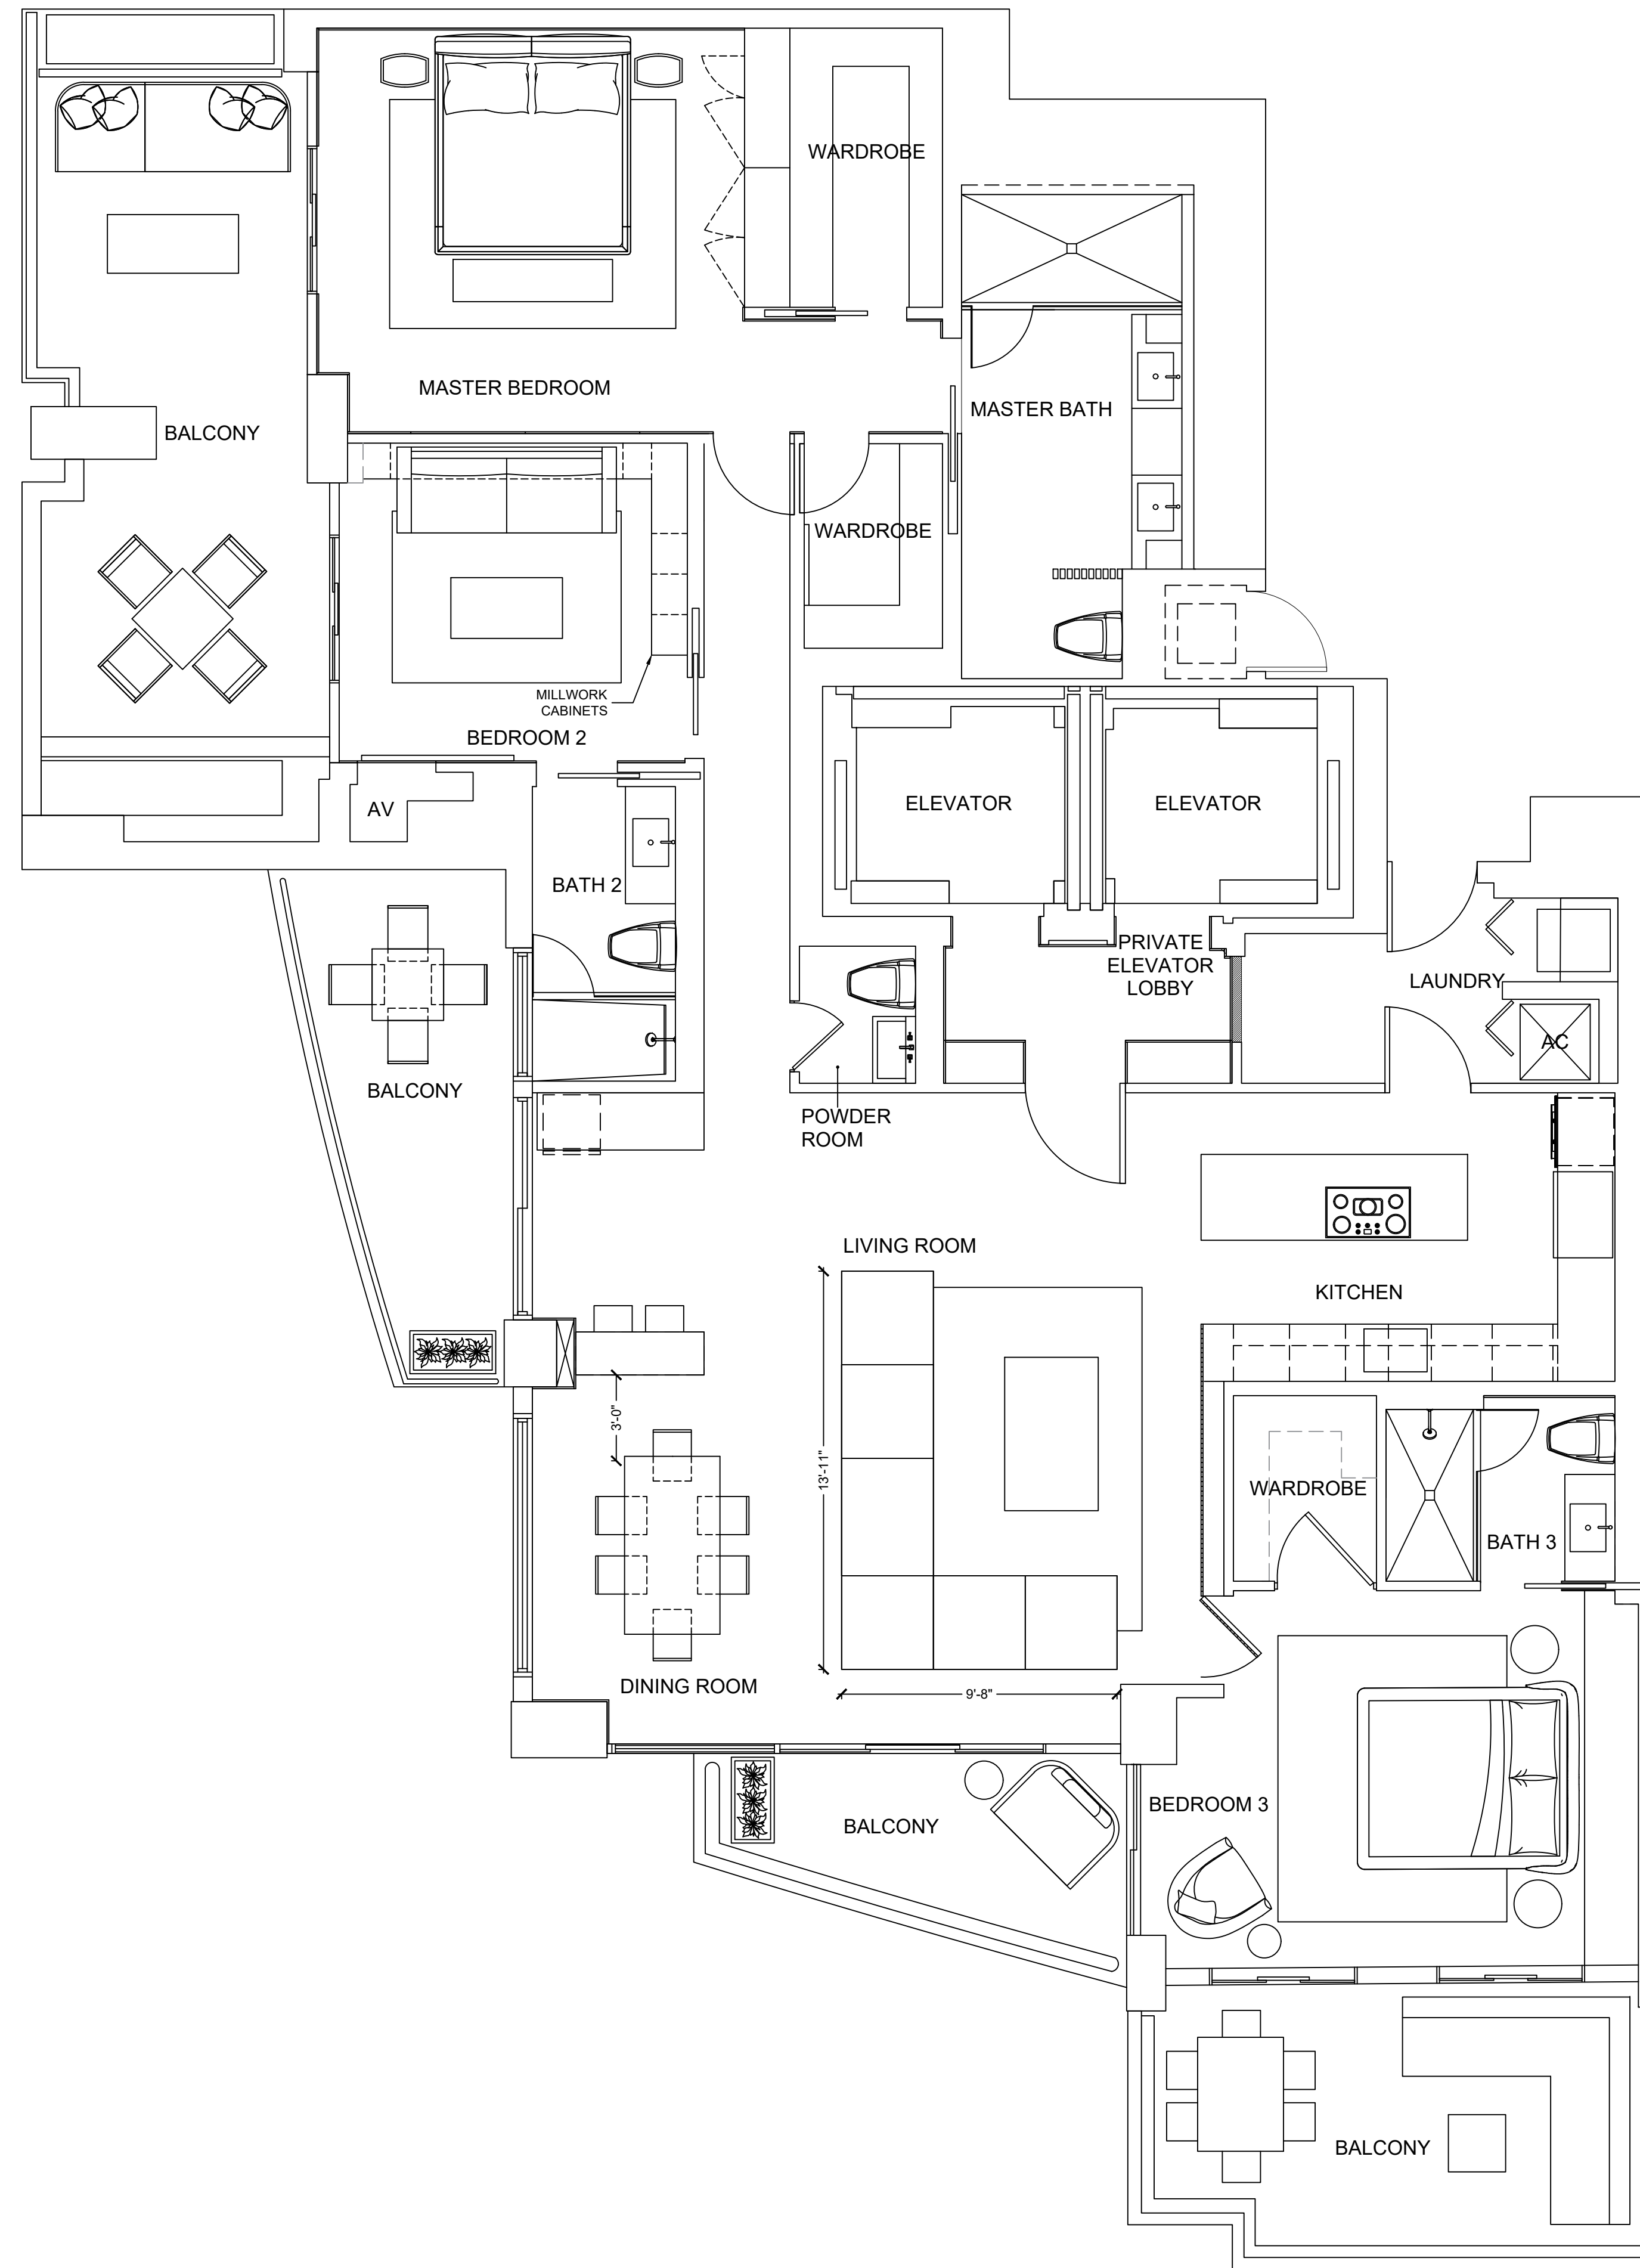

CRIDEN RESIDENCE
MIAMI, FL

REVISIONS

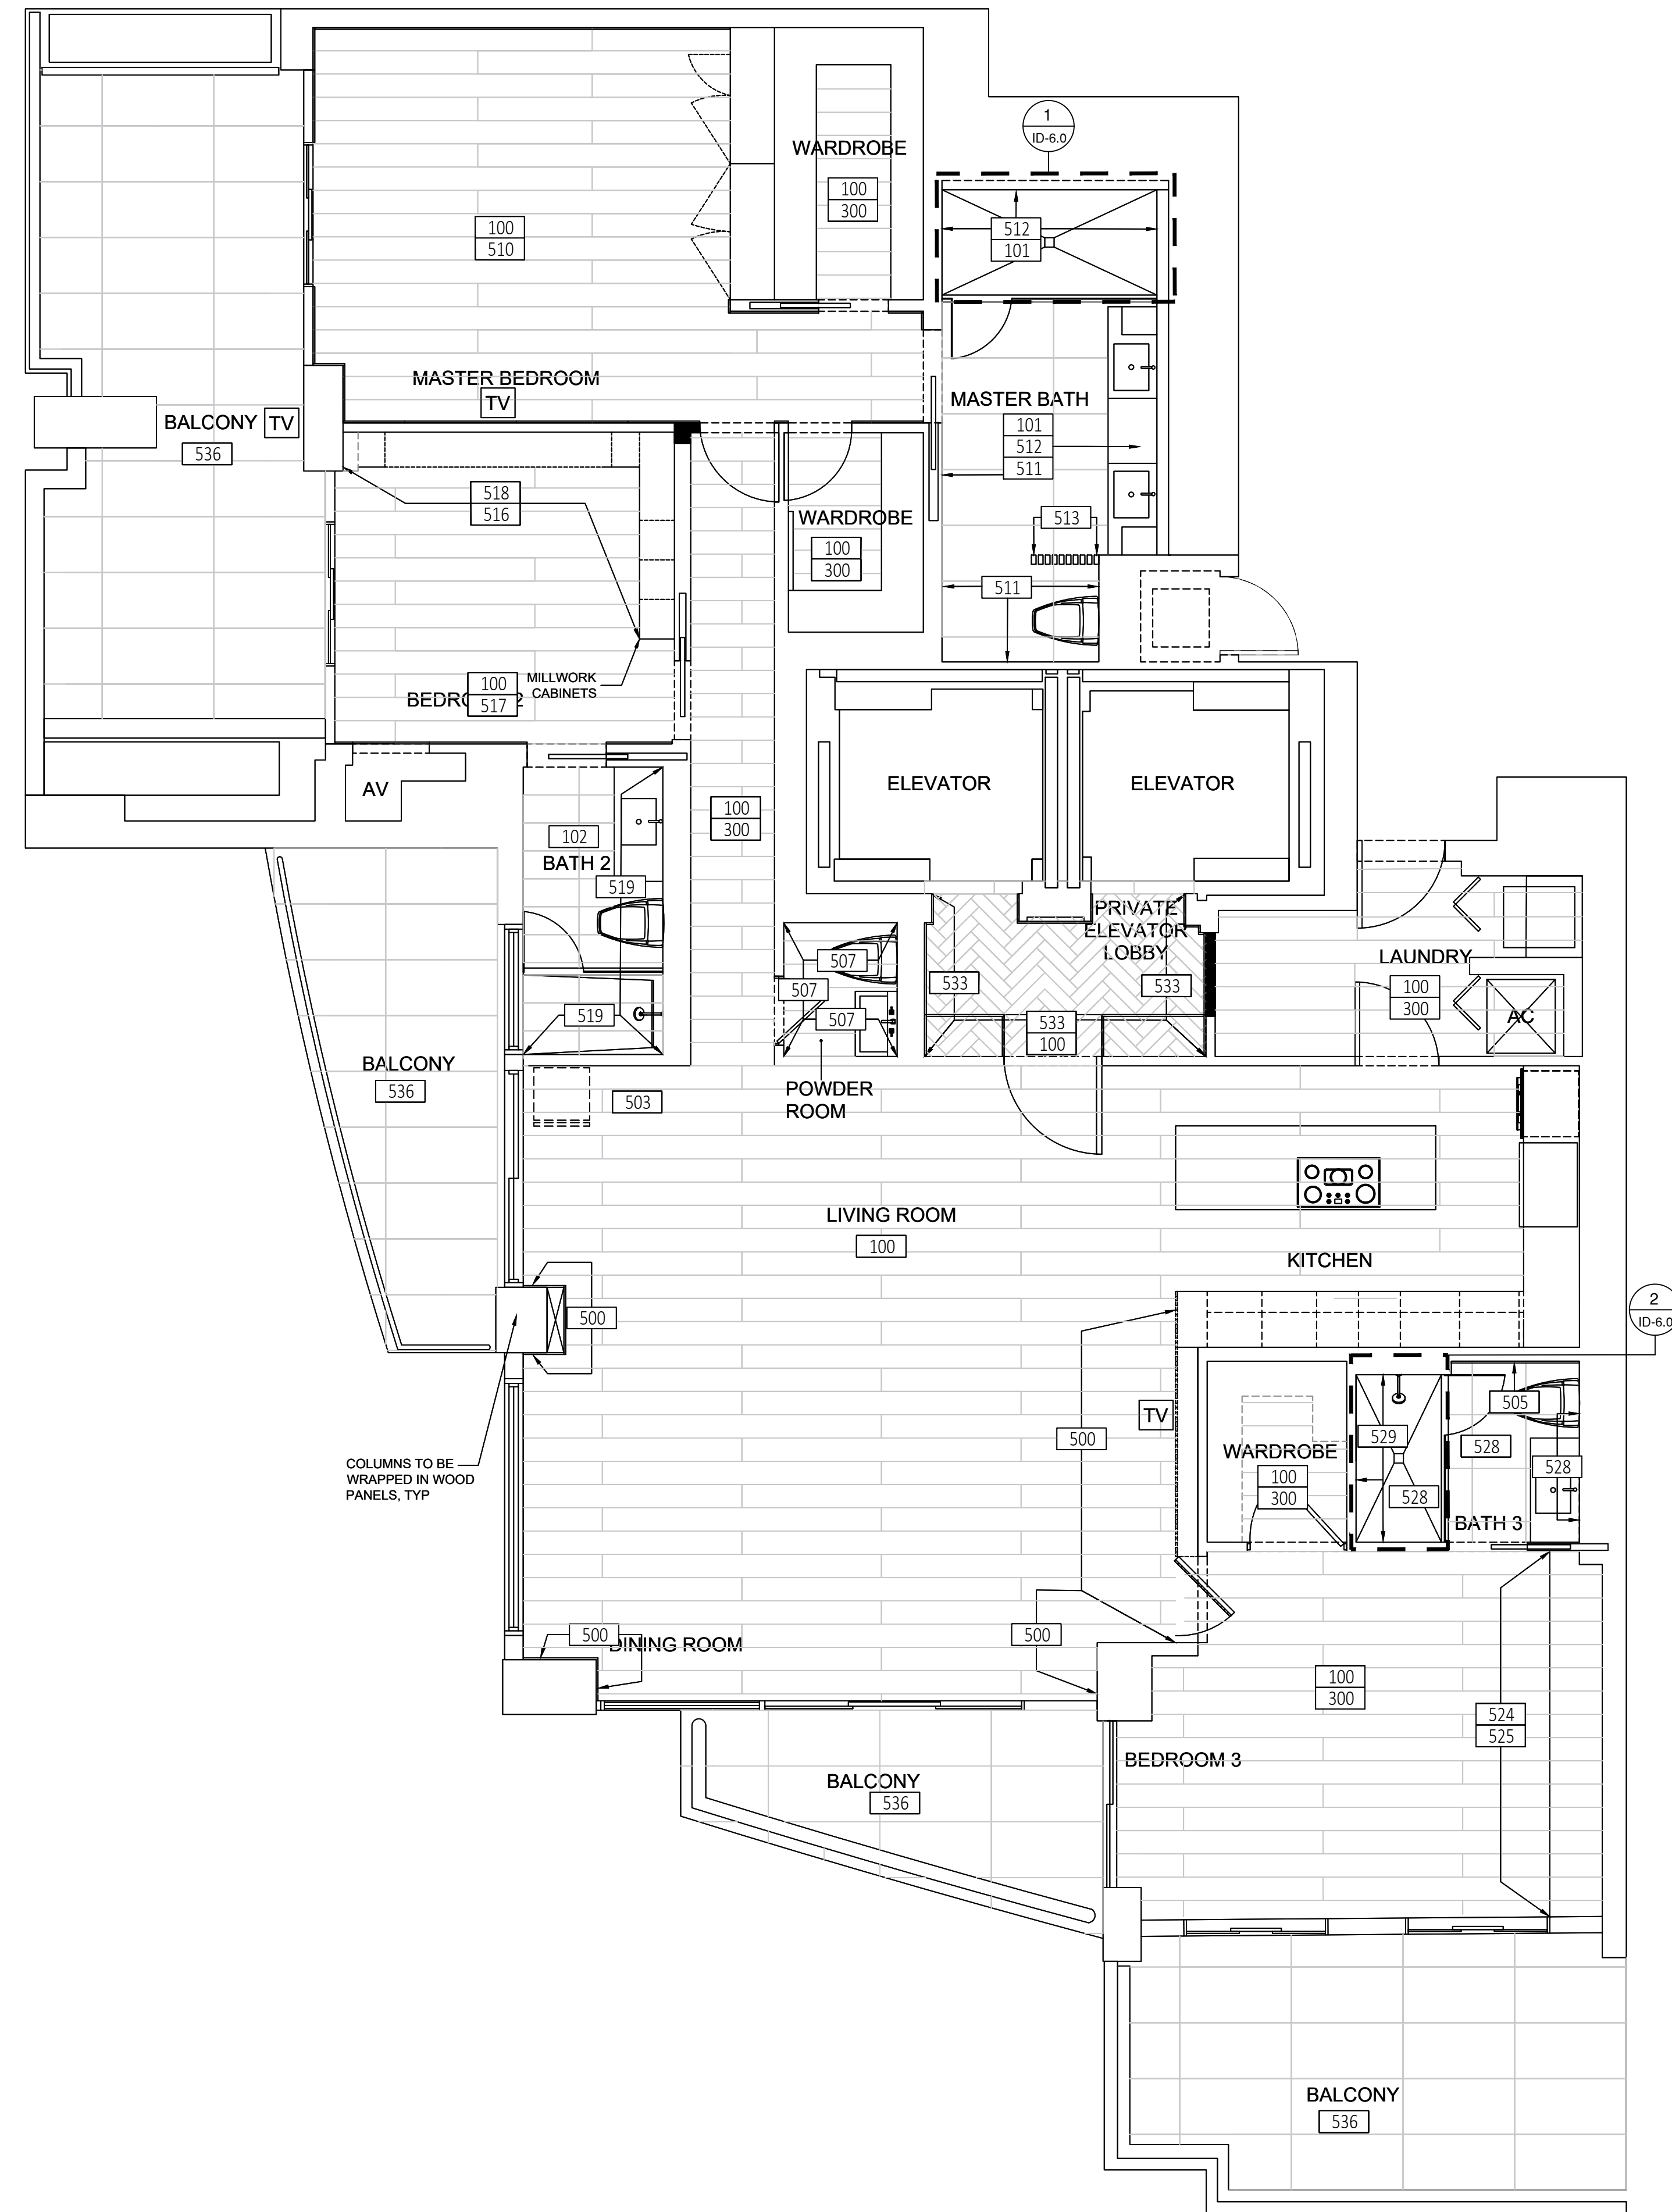

1 FINISH PLAN
SCALE: 1/4"=1'-0"

INTERIORS BY




DESIGN GROUP

CRIDEN RESIDENCE
MIAMI, FL

REVISIONS

SHEET TITLE:
FINISH PLAN
PROJECT NO: 0042
DRAWN BY: AB
DATE: 07/24/2021
SCALE: AS NOTED
SHEET NO: ID 3.0

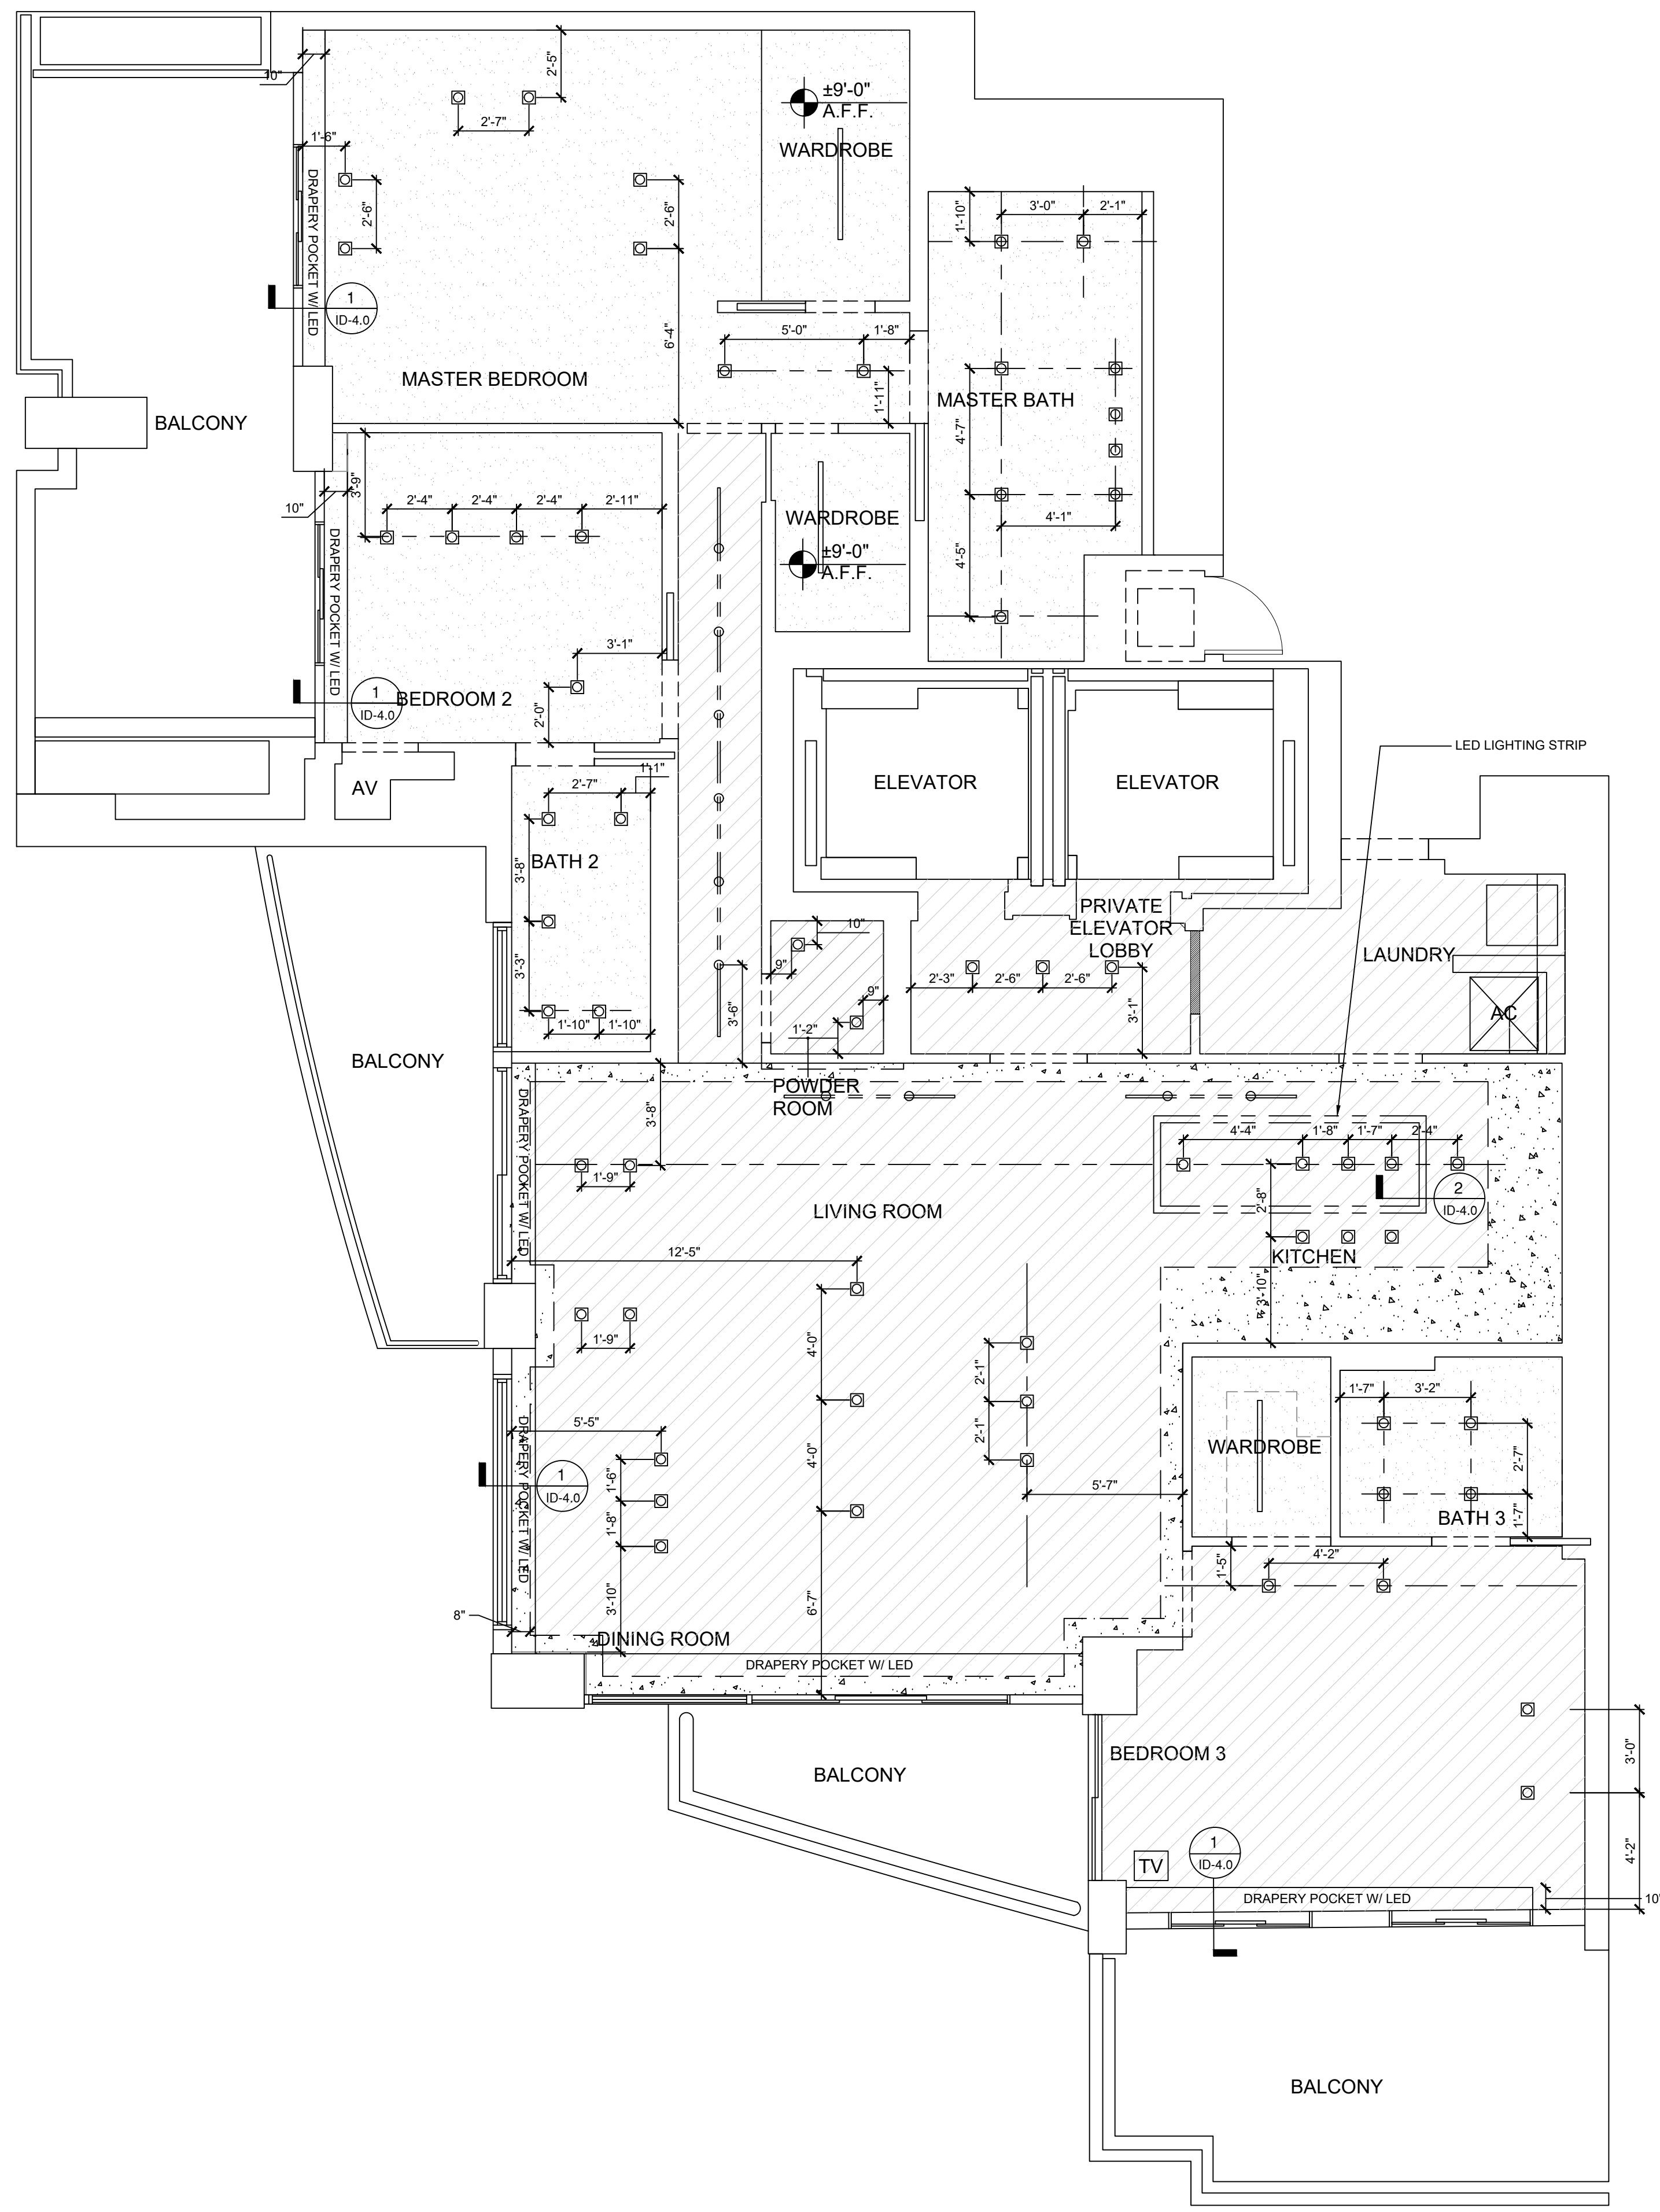

REFLECTED CEILING PLAN NOTES :

1. ELECTRICAL CONTRACTOR SHALL DISCONNECT POWER TO ALL DEVICES (I.E. SWITCHES, CIRCUIT BREAKERS, RECEPTACLES, PANELBOARDS, DISCONNECTS, ETC.) WITHIN AREA OF WORK. E.C. SHALL VERIFY THAT ALL ELECTRICAL EQUIPMENT IN THE AREA OF WORK IS ELECTRICALLY SAFE FOR REPLACEMENT OF LIGHT FIXTURES
2. EXISTING LIGHTING LOCATIONS THROUGHOUT THE CONDO SHALL REMAIN. LIGHT FIXTURE SHALL BE REPLACED WITH NEW FIXTURES PROVIDED BY CLIENT.
3. EXISTING A/C VENTS TO BE REPLACE WITH LINEAR DIFFUSER. LOCATION REMAINS AS IS.

CEILING LEGEND	
	±9'-0\"/> A.F.F.
	±9'-5\"/> A.F.F.
	±9'-10\"/> A.F.F.

SYMBOLS LEGEND	
	NEW JUNCTION BOX.
	RECESSED DOWN LIGHT
	ART LIGHTS W/ RECESSED TRACK


ALL FIRE SPRINKLER HEADS, JUNCTION BOXES, SUPPLY AND RETURN AIR DIFFUSERS, LINEAR SUPPLY DIFFUSER, SMOKE DETECTOR, WALL MOUNTED BUILDING SPEAKER, ETC. TO REMAIN EXISTING.

NOTIFY ARCHITECT OF ALL ACTIVE MEP AND FP THAT CAN NOT BE REMOVED, RELOCATED OR CAPPED.


RESIDENTIAL UNIT SHALL BE VACANT DURING ALL DEMOLITION AND CONSTRUCTION WORK.

FIRE SPRINKLER, FIRE ALARM & ALL LIFE SAFETY SYSTEMS SHALL REMAIN OPERABLE THROUGHOUT ALL DEMOLITION AND CONSTRUCTION WORK.

FOR SMOKE DETECTOR / ALARM COMBINATION DEVICES REFER TO FIRE PROTECTION DRAWINGS. G.C. SHALL VERIFY THAT SMOKE DETECTOR/ ALARM COMBINATION DEVICES SHALL BE INSTALLED INSIDE & OUTSIDE OF EVERY SLEEPING AREA INCLUDING THE NEW DEN AS PER NFPA 101, 2015 EDITION, SECTION 31.3.4.5.

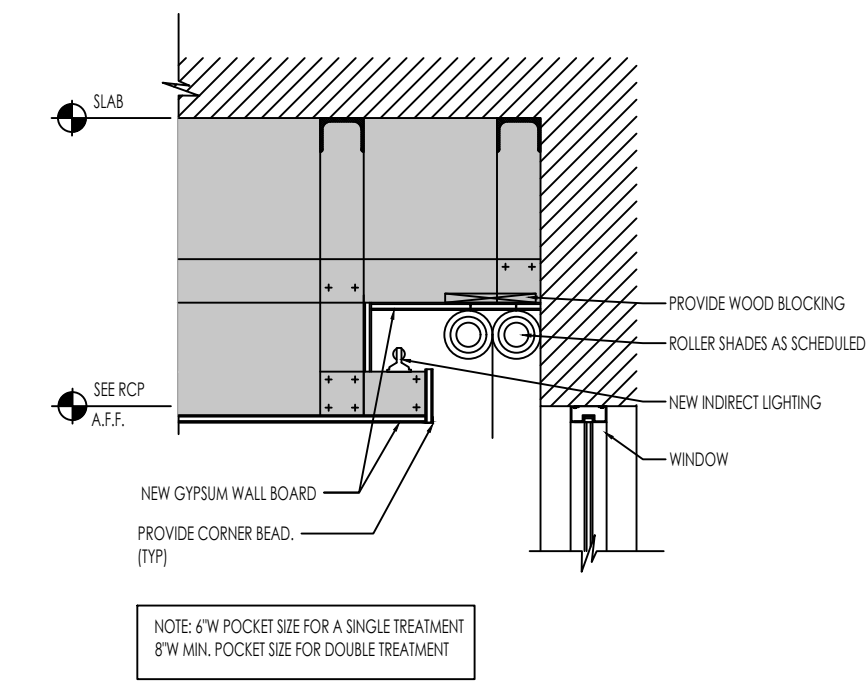

1 CEILING DETAIL
SCALE= NOT TO SCALE



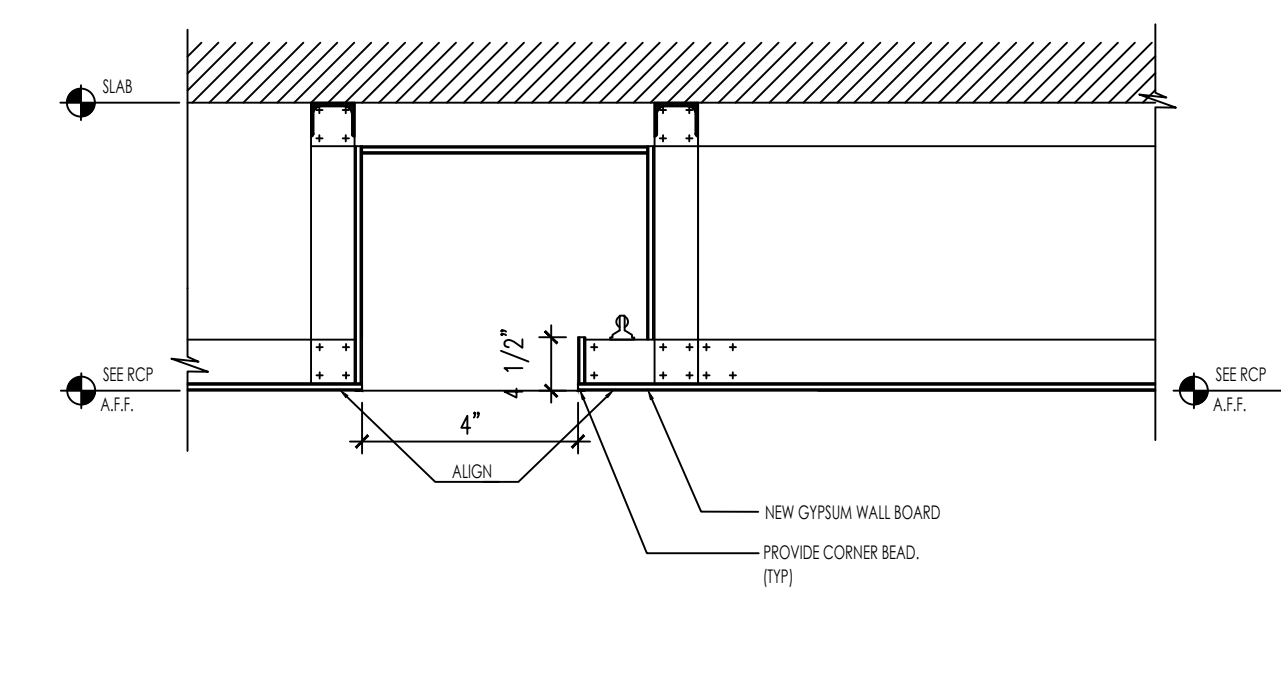



2 CEILING DETAIL
SCALE= NOT TO SCALE

1 REFLECTED CEILING PLAN
1/4"=1'-0"


REVISIONS

SHEET TITLE:
RCP
PROJECT NO: 0042
DRAWN BY: AB
DATE: 07/24/2021
SCALE: AS NOTED
SHEET NO: ID - 4.0

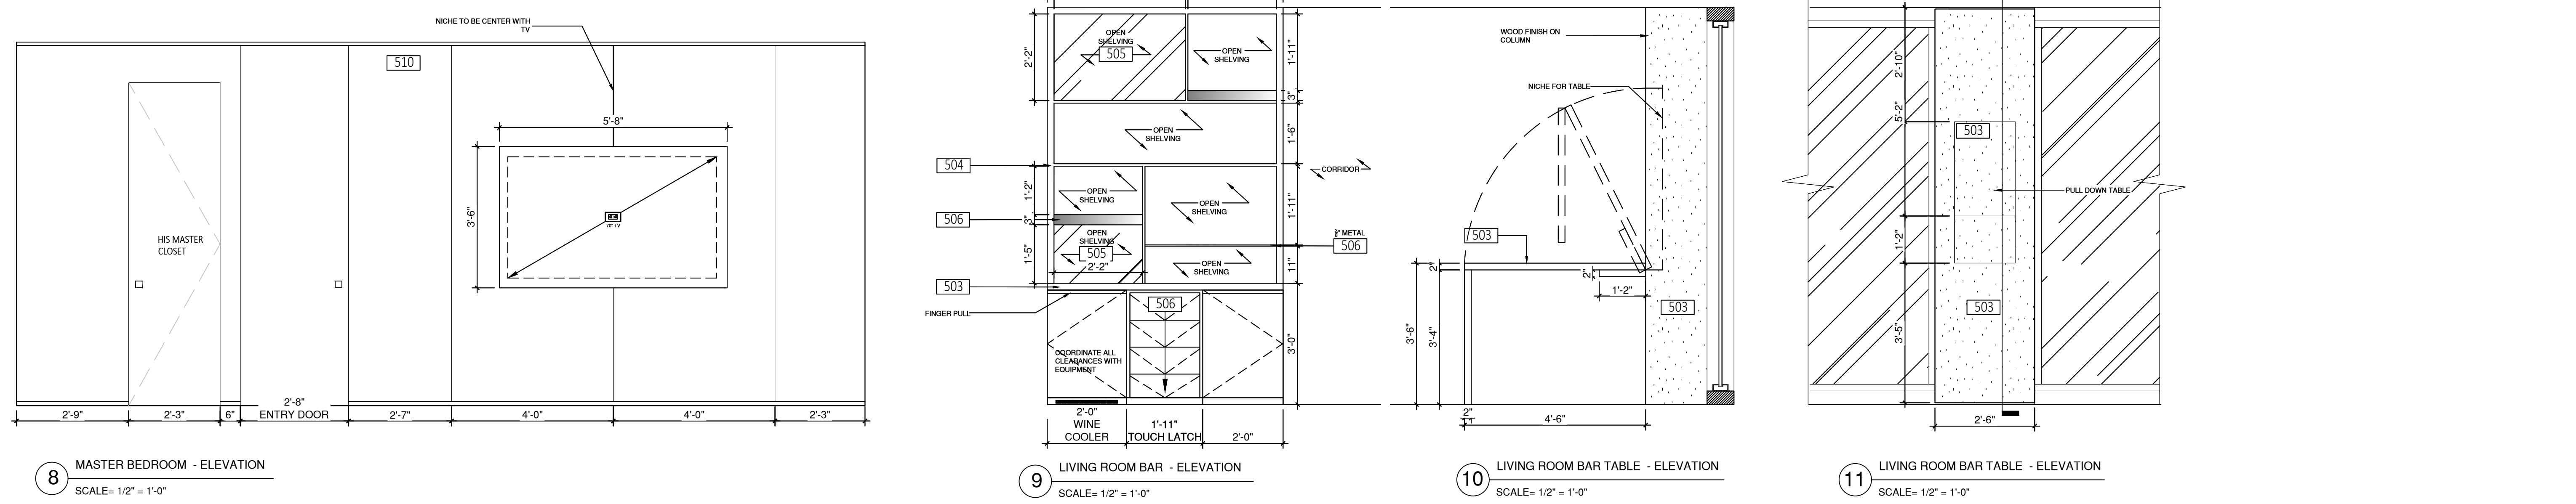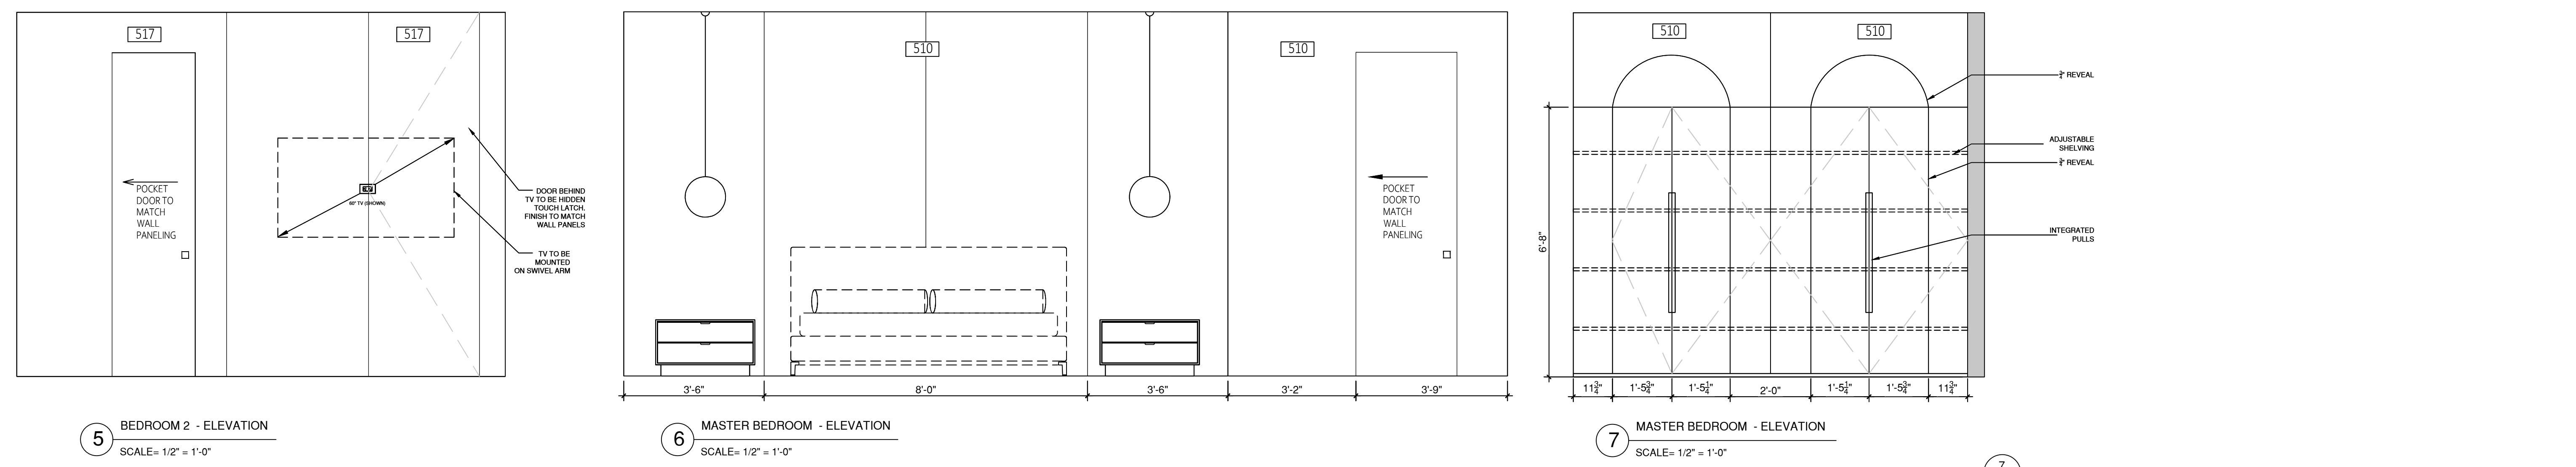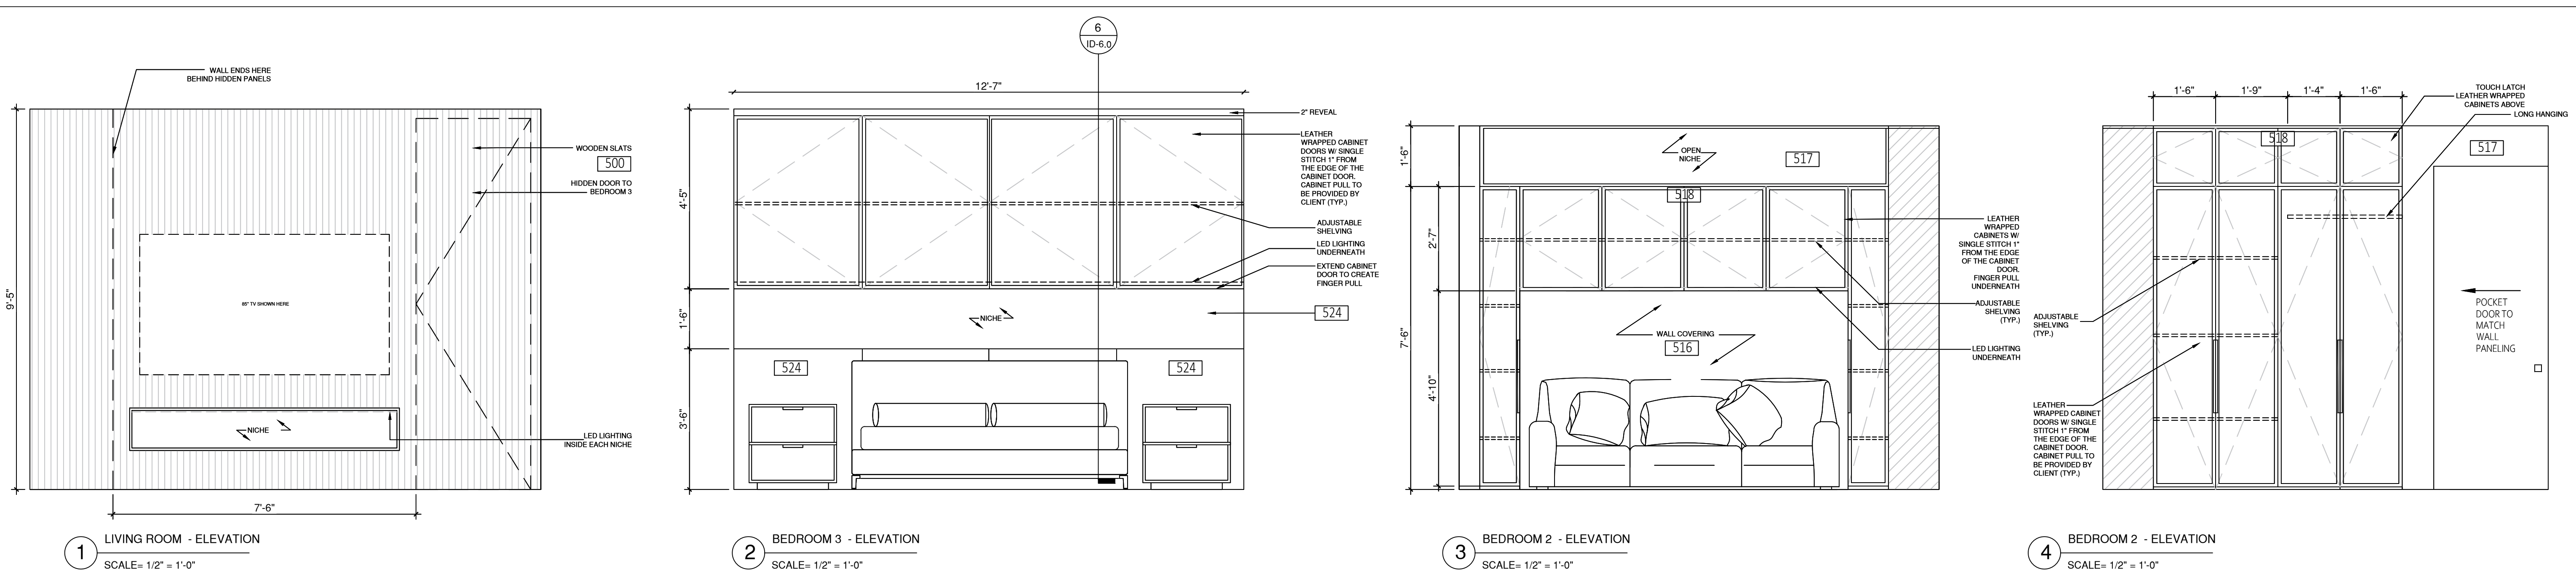


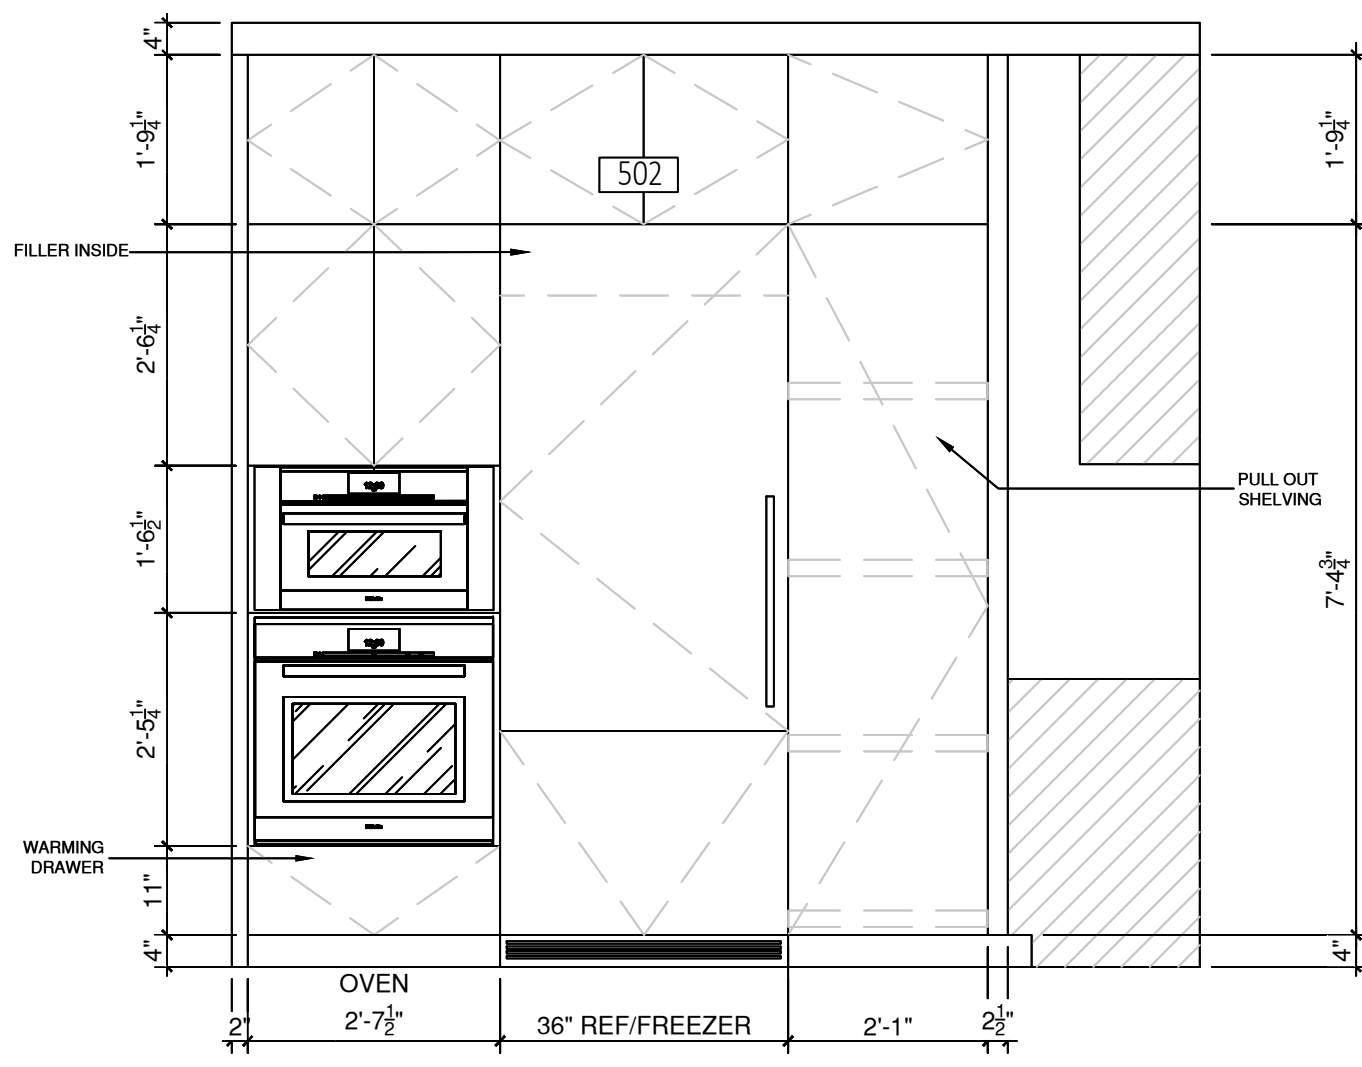


1 KITCHEN - ELEVATION
SCALE= 1/2" = 1'-0"

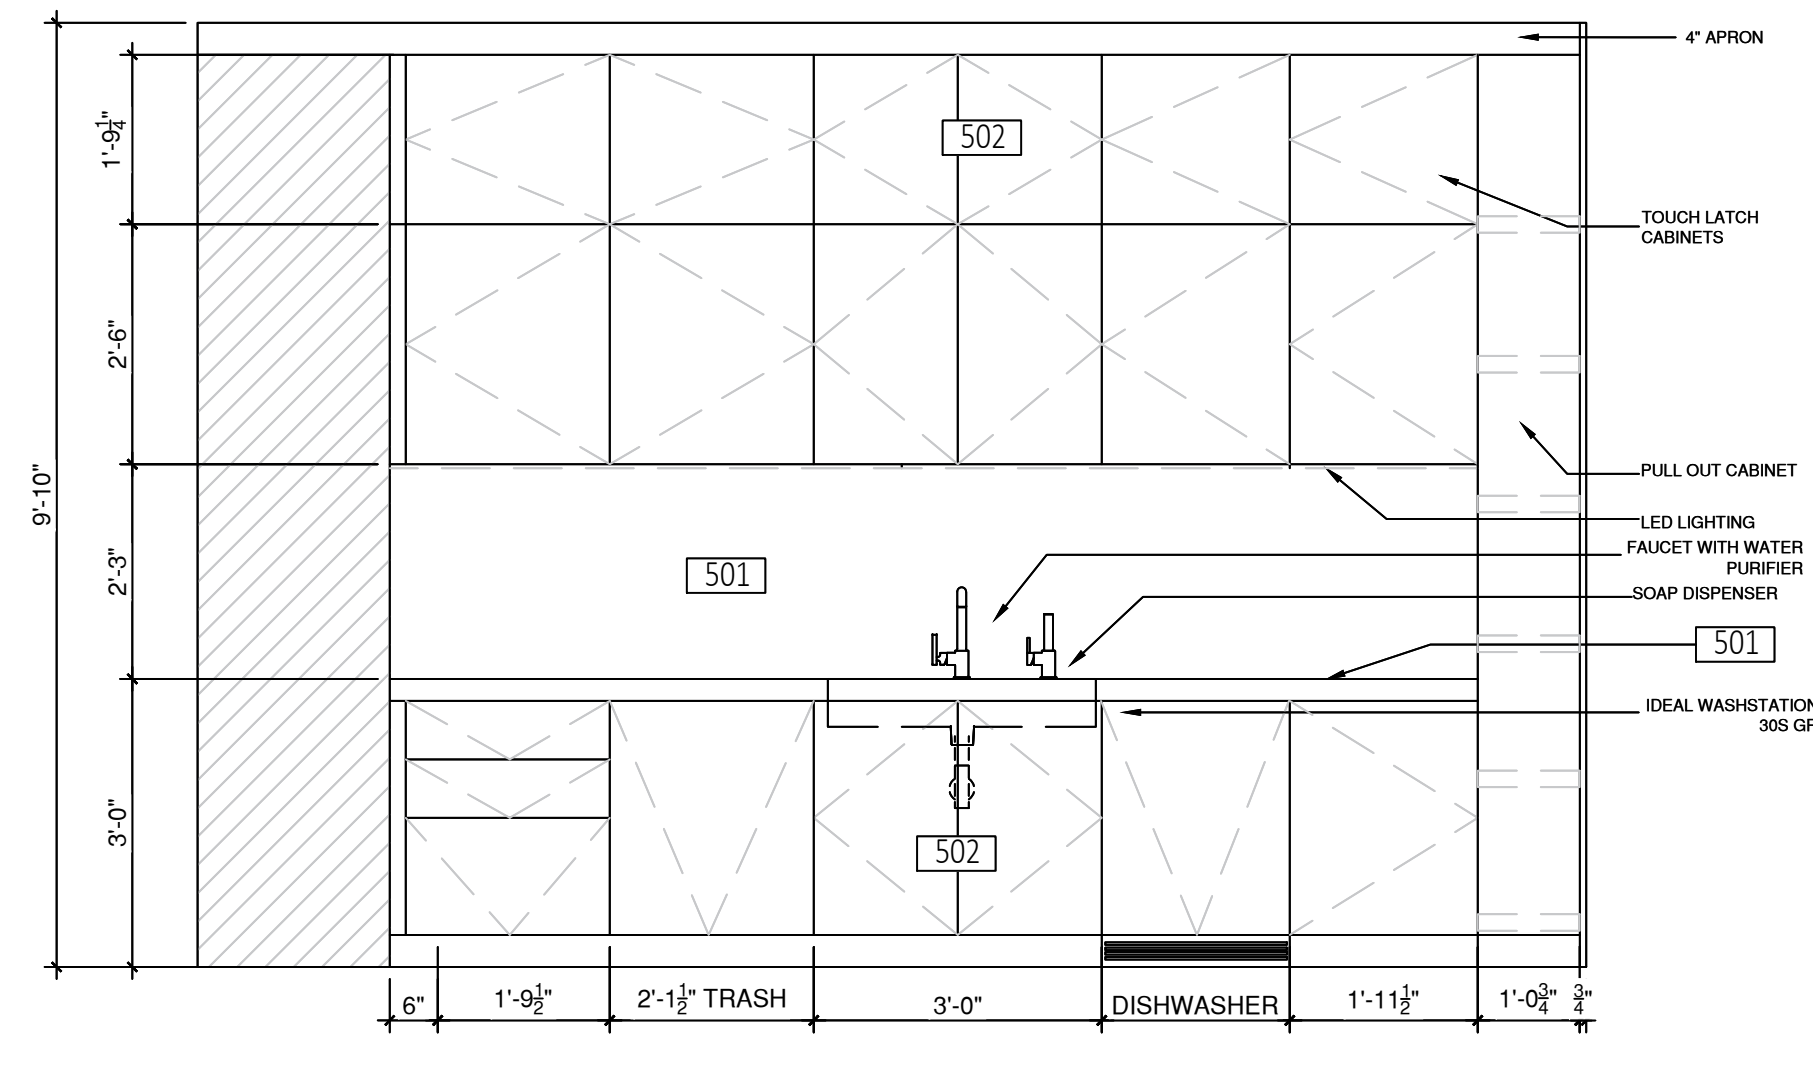


2 KITCHEN - ELEVATION
SCALE= 1/2" = 1'-0"

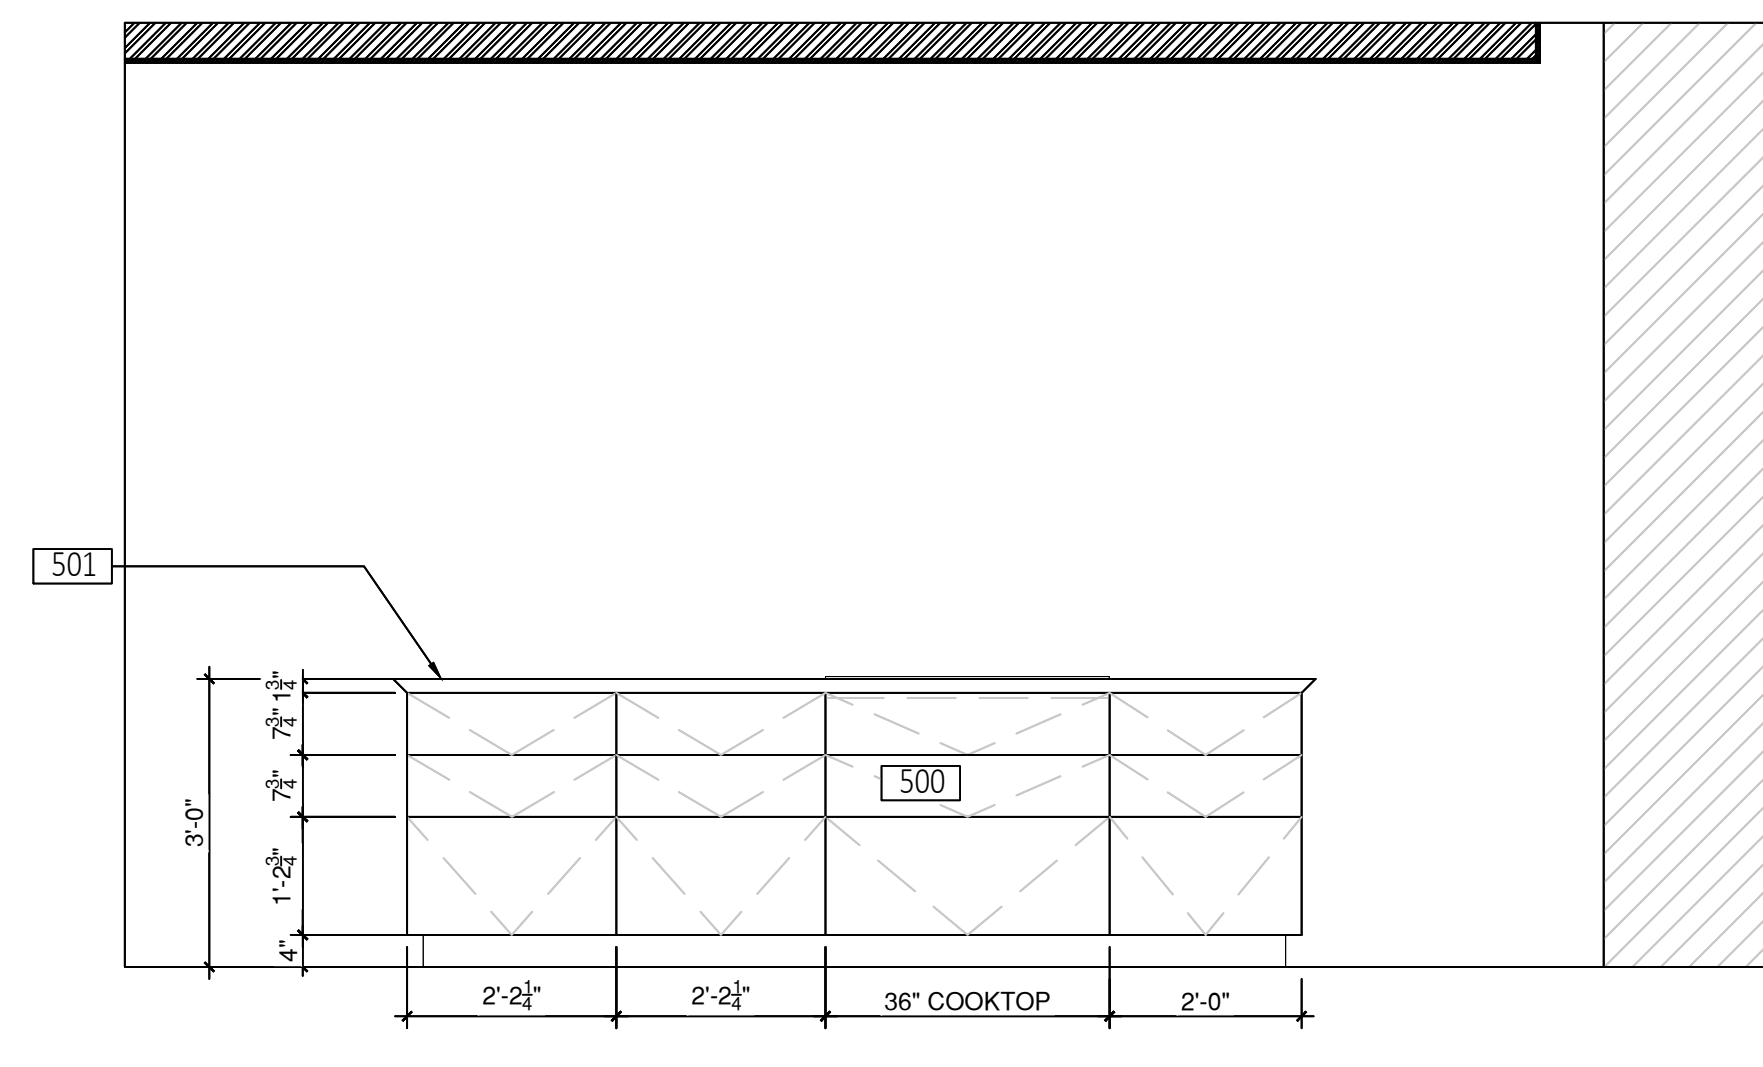


3 KITCHEN - ELEVATION
SCALE= 1/2" = 1'-0"

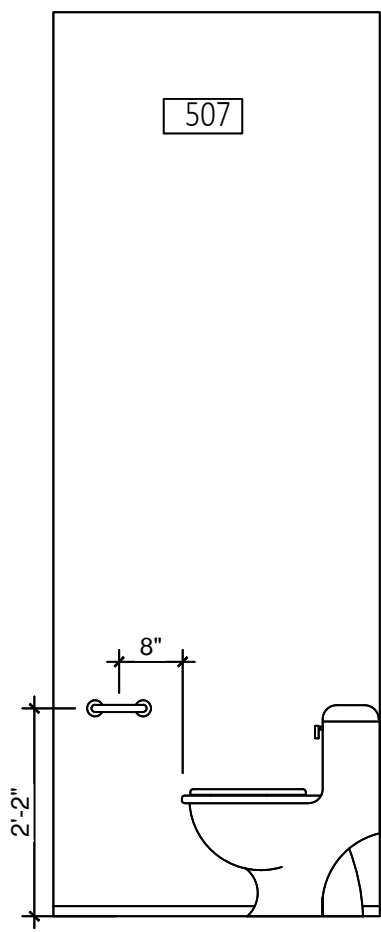


4 POWDER ROOM - ELEVATION
SCALE= 1/2" = 1'-0"

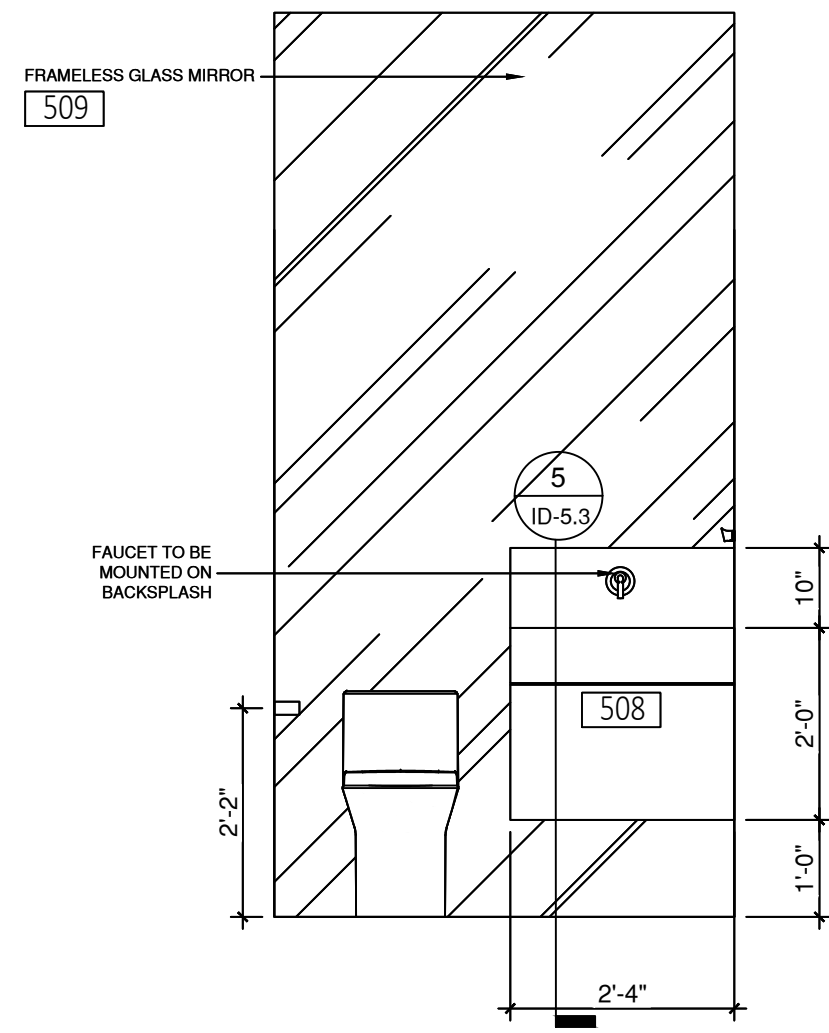


5 POWDER ROOM - ELEVATION
SCALE= 1/2" = 1'-0"

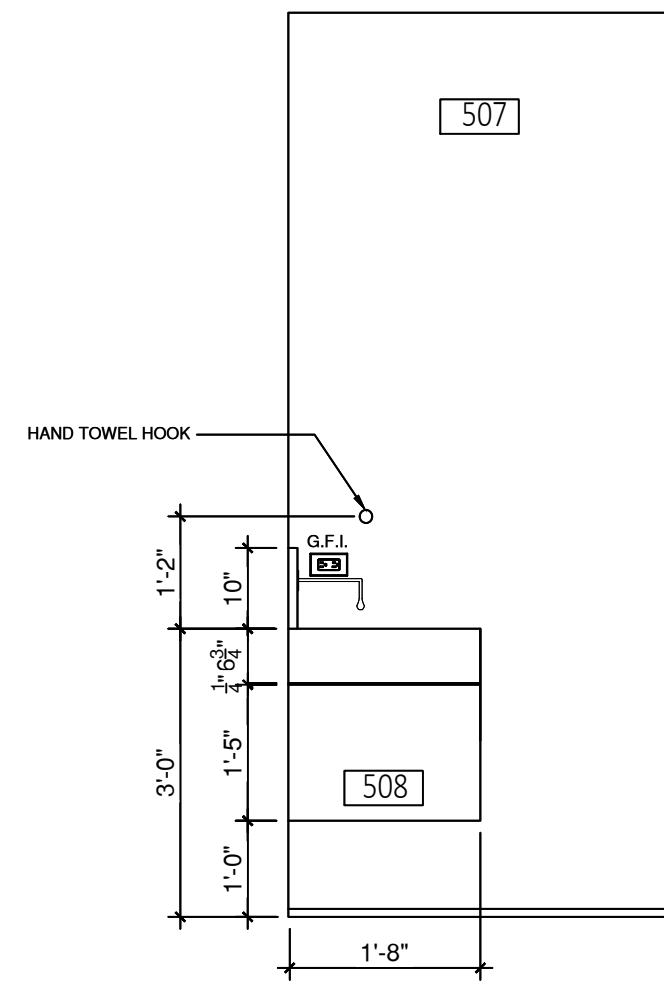


6 POWDER ROOM - DETAIL
SCALE= 1/2" = 1'-0"

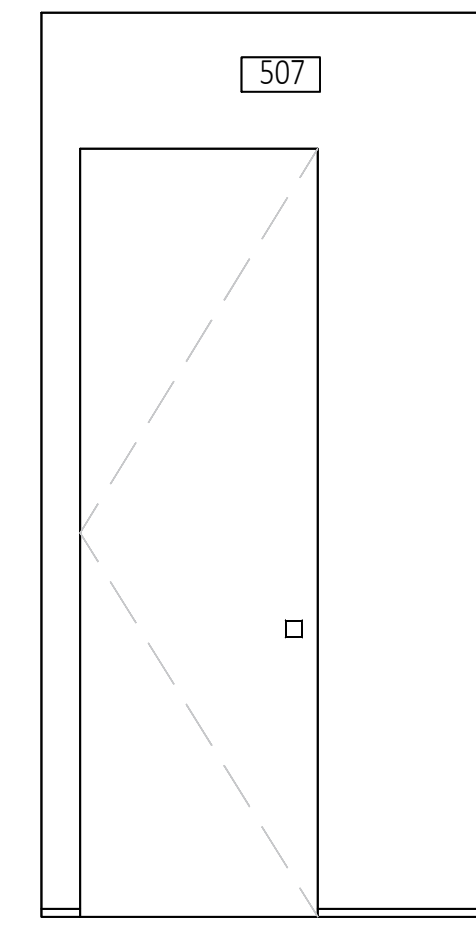


7 POWDER ROOM - ELEVATION
SCALE= 1/2" = 1'-0"

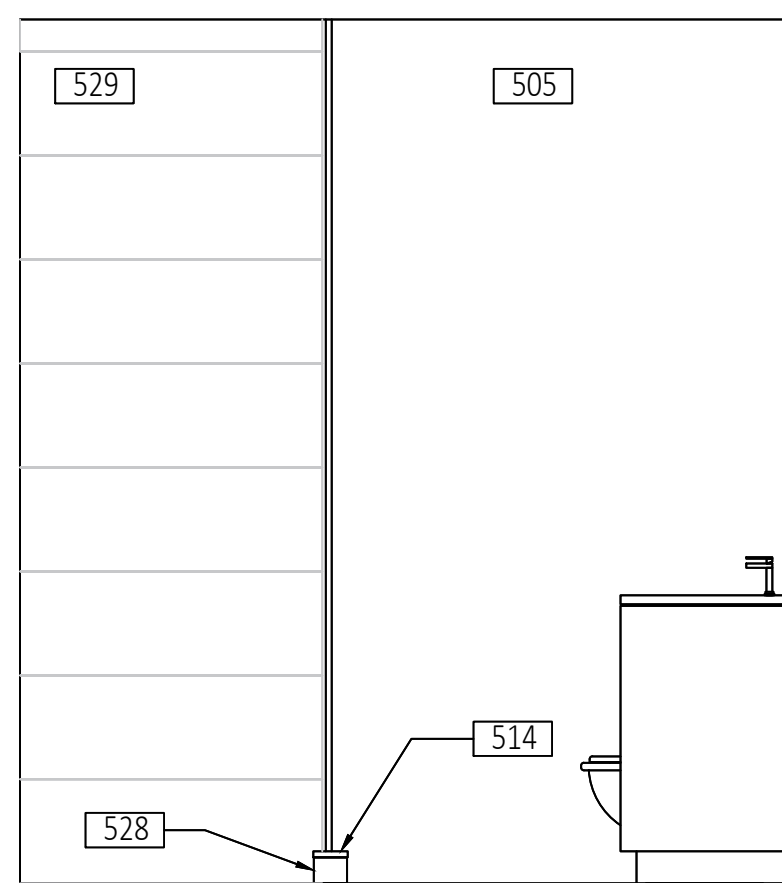


8 BATH 3 - ELEVATION
SCALE= 1/2" = 1'-0"

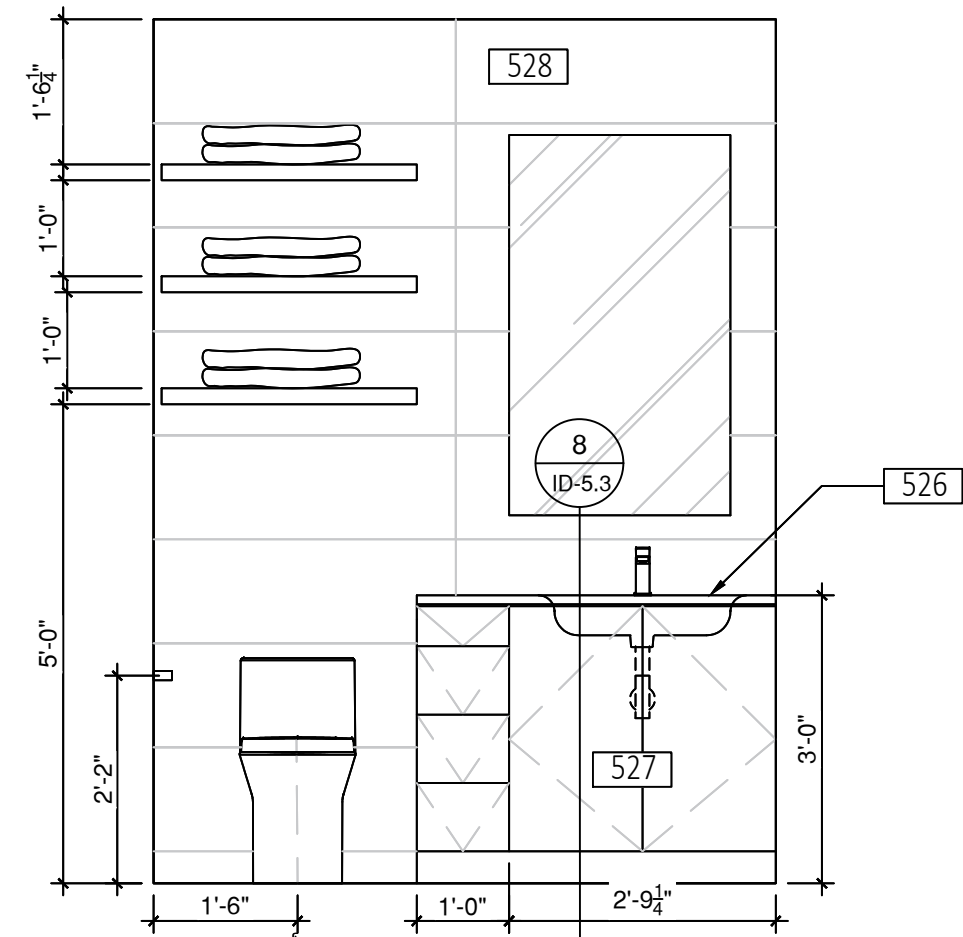


9 BATH 3 - ELEVATION
SCALE= 1/2" = 1'-0"

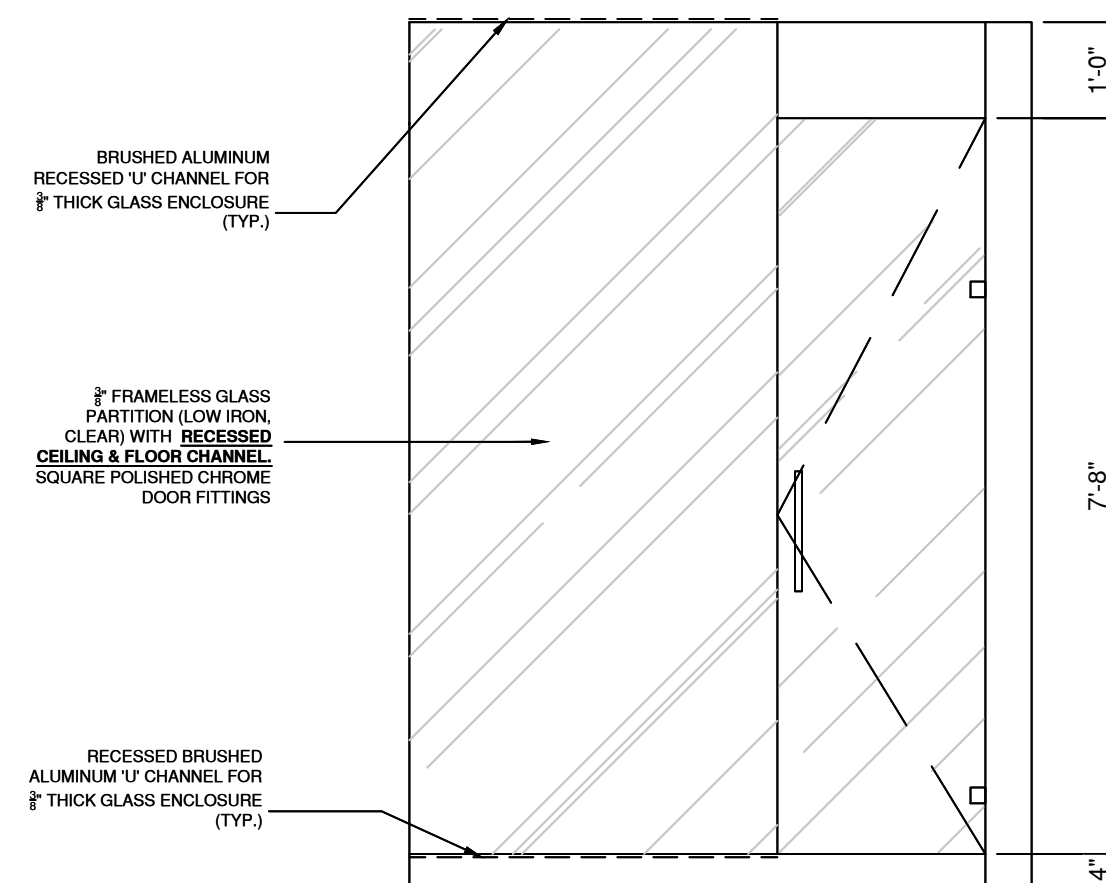

10 BATH 3 - ELEVATION
SCALE= 1/2" = 1'-0"

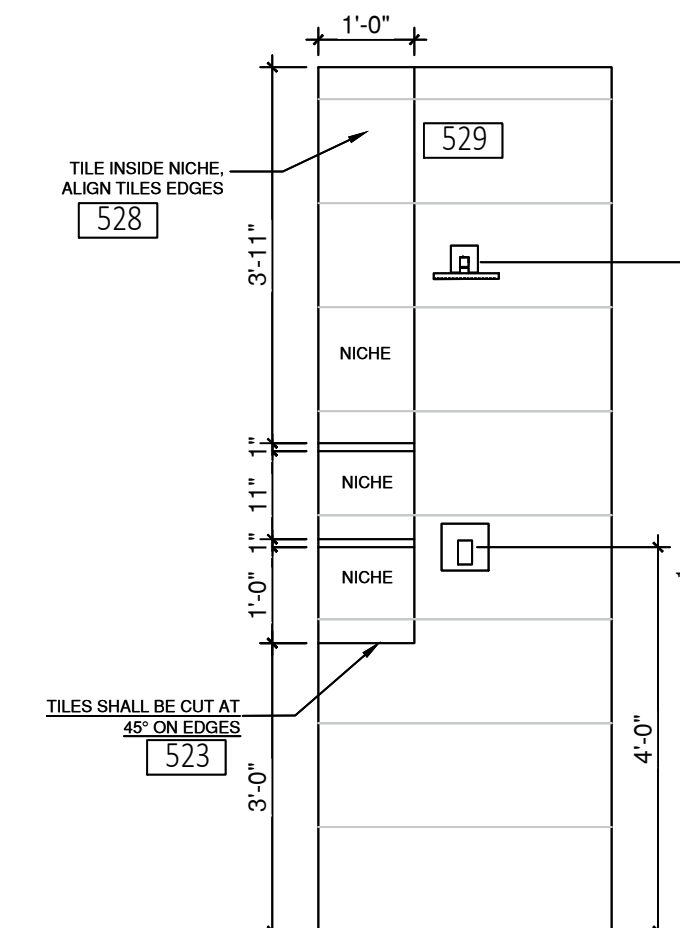


11 BATH 3 - ELEVATION
SCALE= 1/2" = 1'-0"

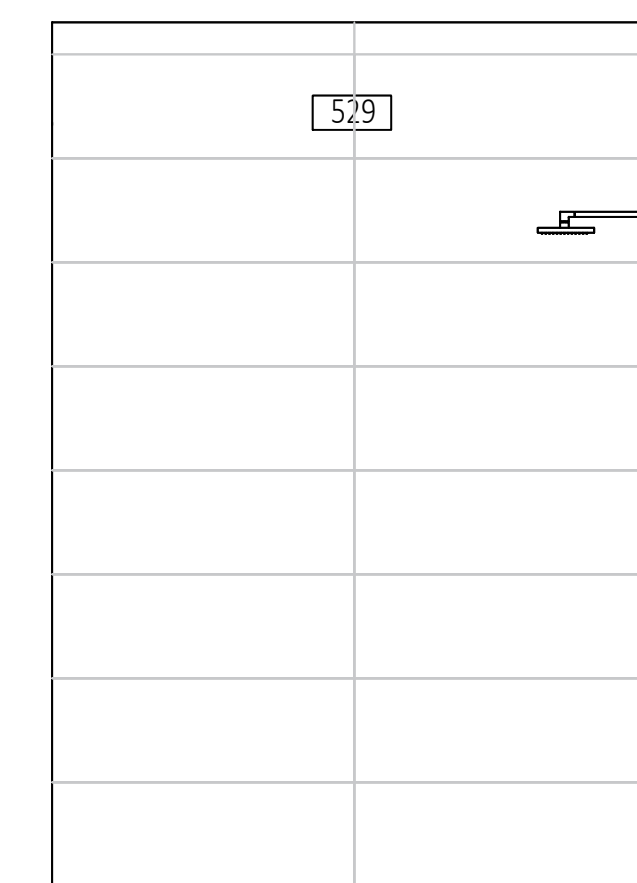


12 BATH 3 - ELEVATION
SCALE= 1/2" = 1'-0"


NO.	REVISIONS

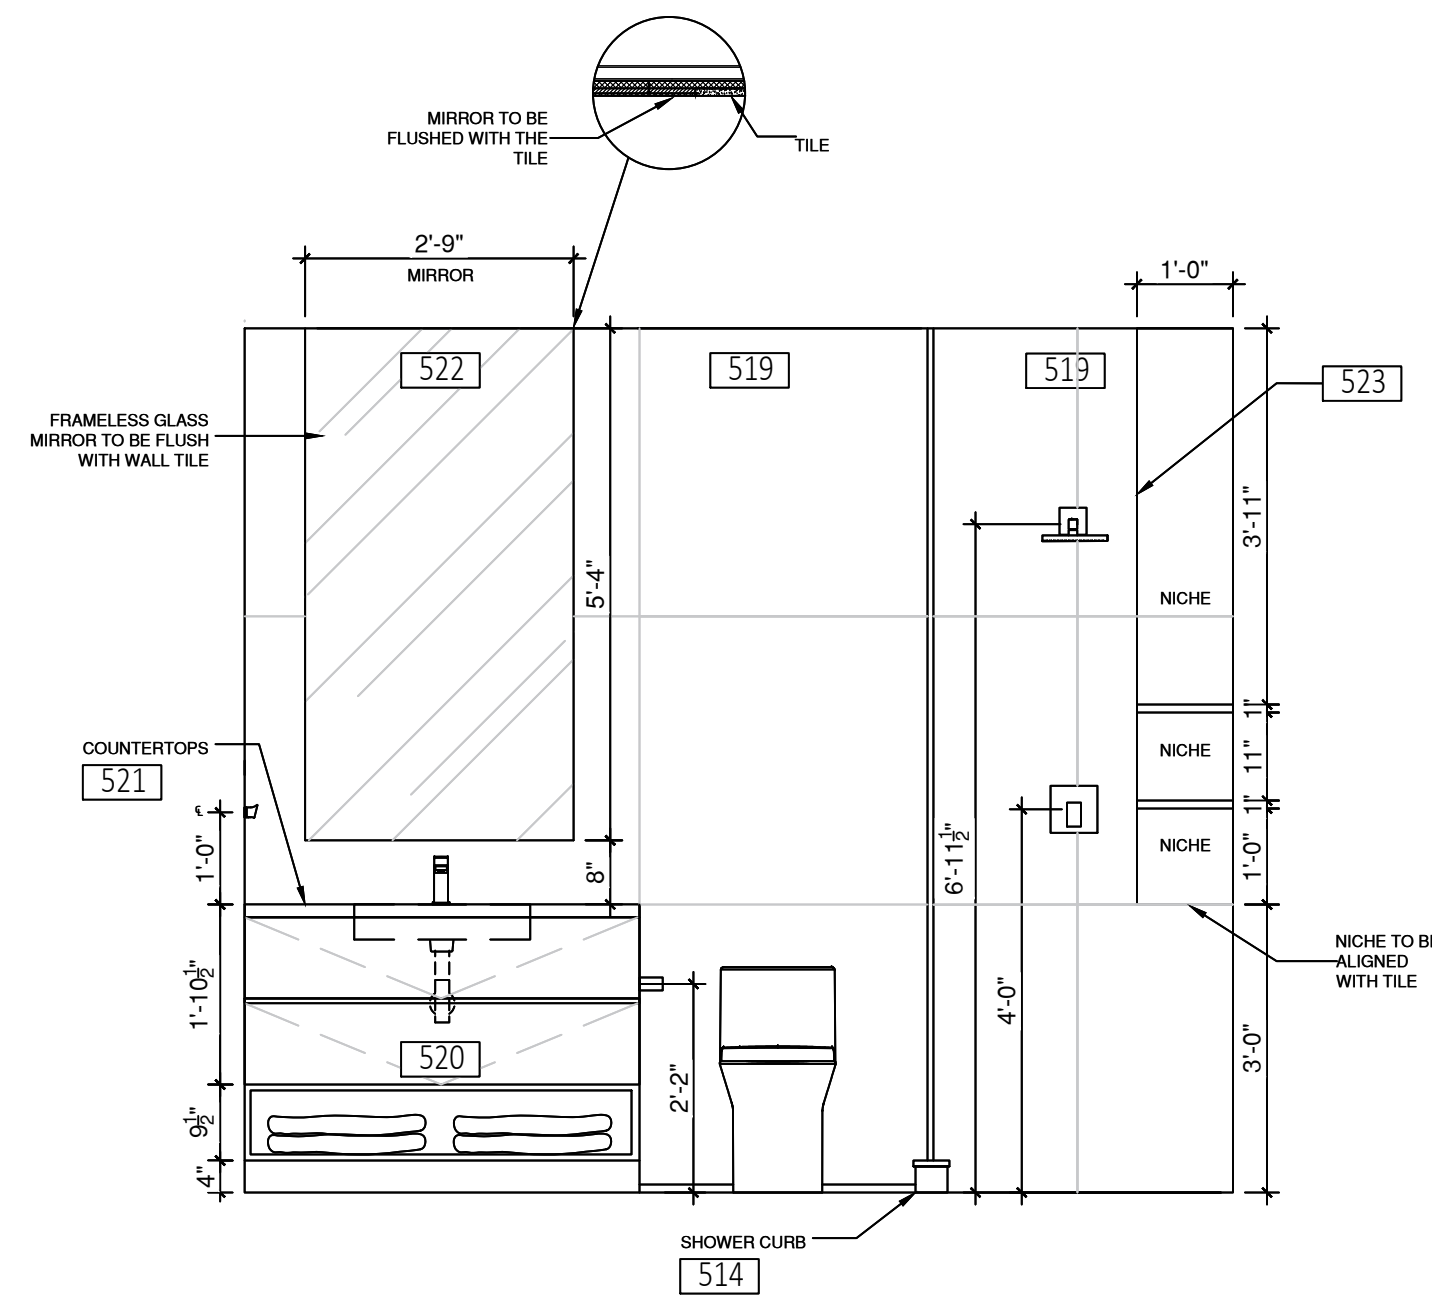


1 BATH 2 - ELEVATION
SCALE= 1/2" = 1'-0"

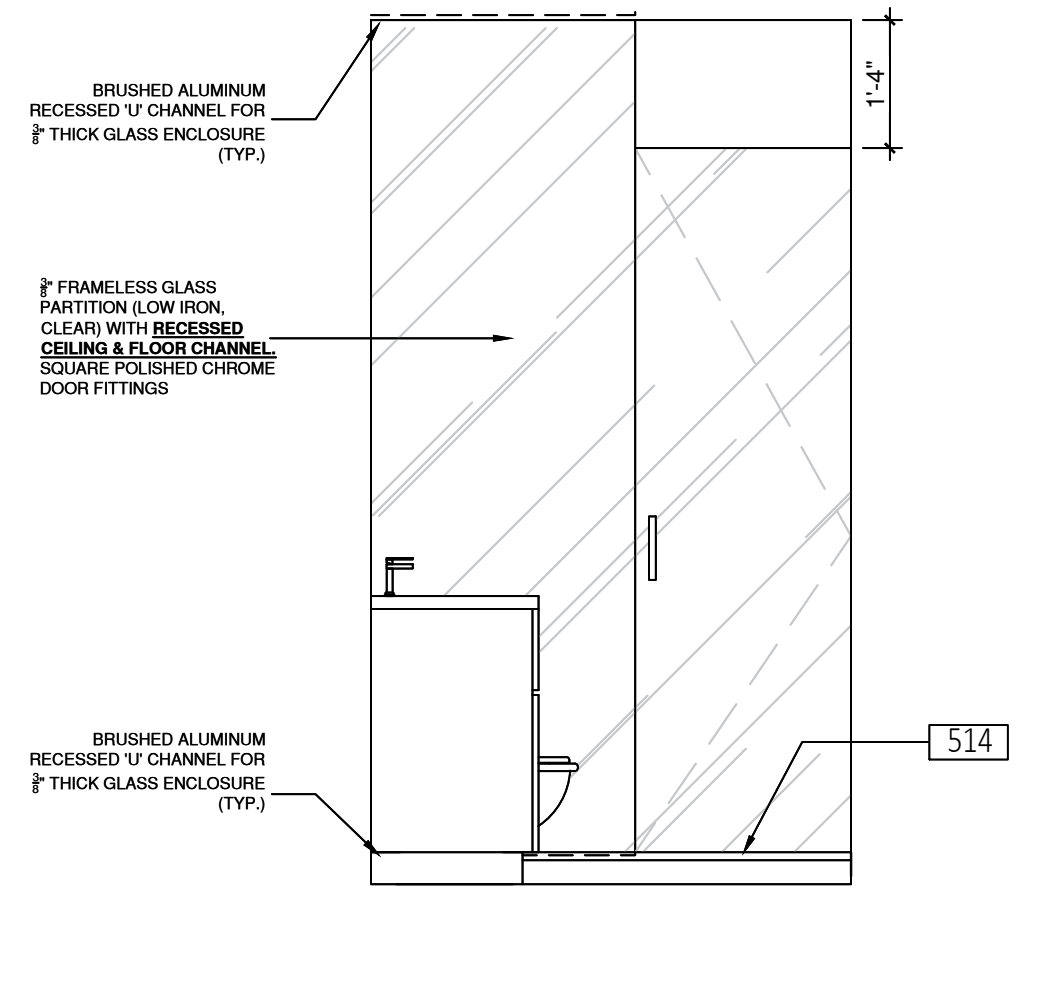


2 BATH 2 - ELEVATION
SCALE= 1/2" = 1'-0"

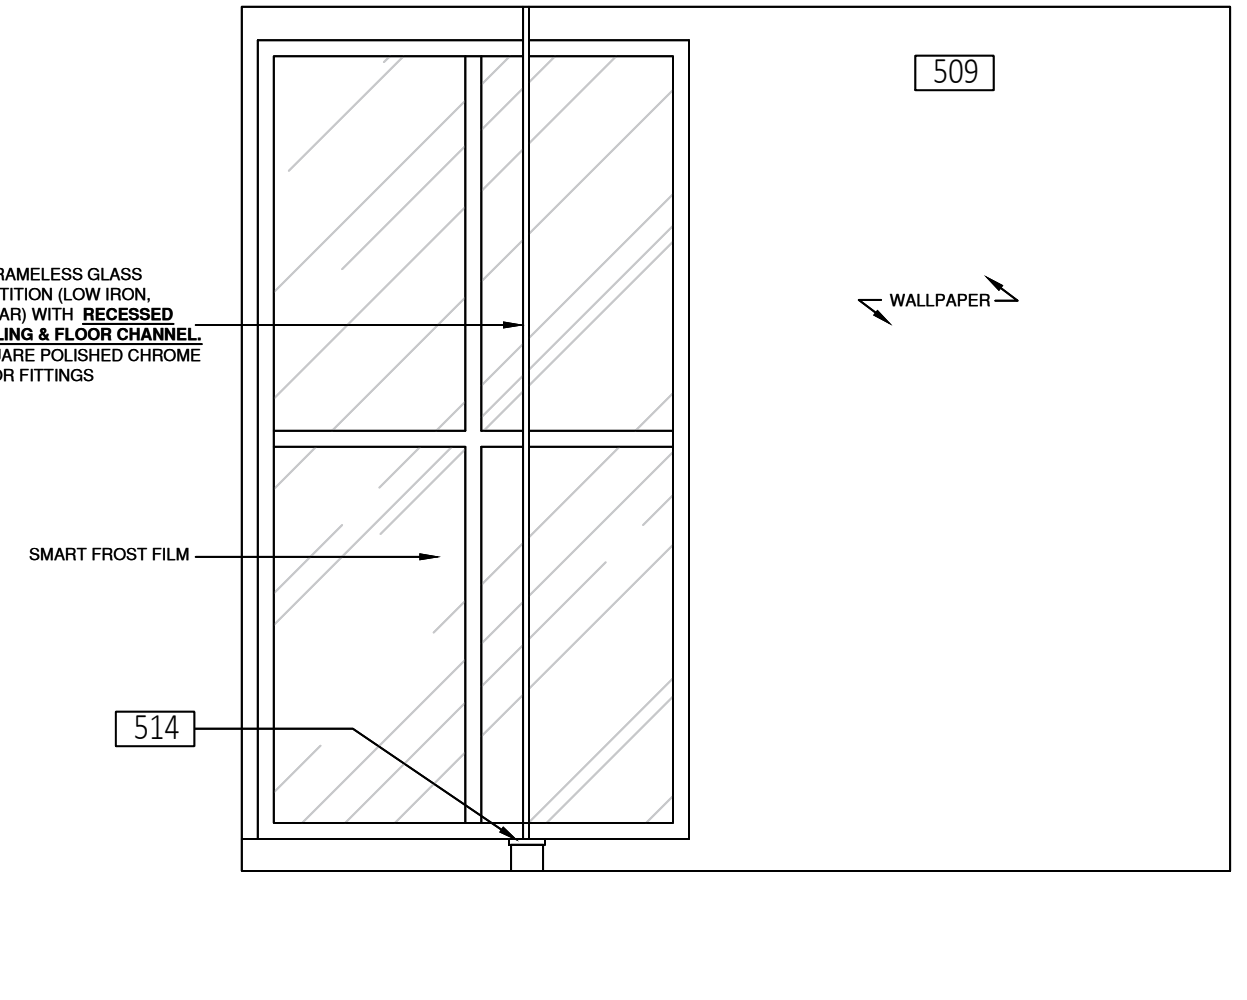


3 BATH 2 - ELEVATION
SCALE= 1/2" = 1'-0"

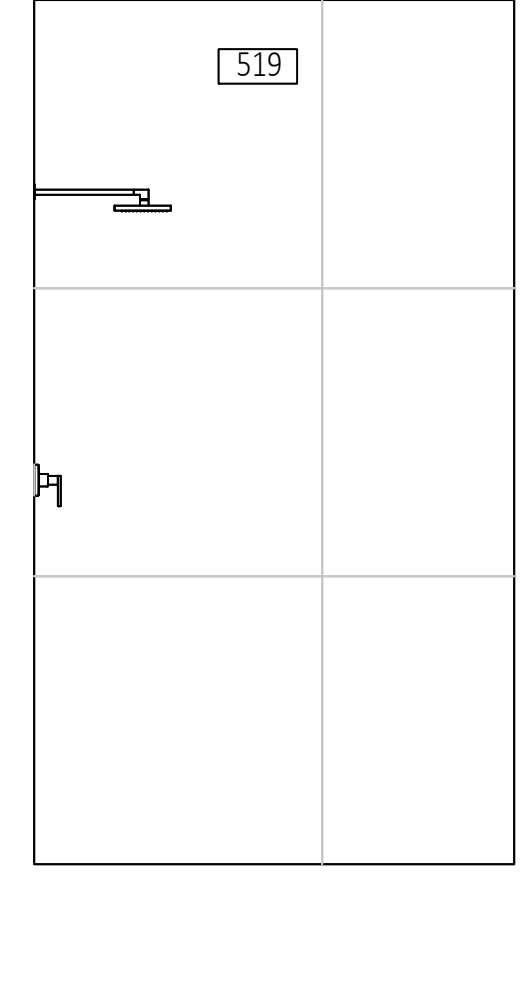


4 BATH 2 - ELEVATION
SCALE= 1/2" = 1'-0"

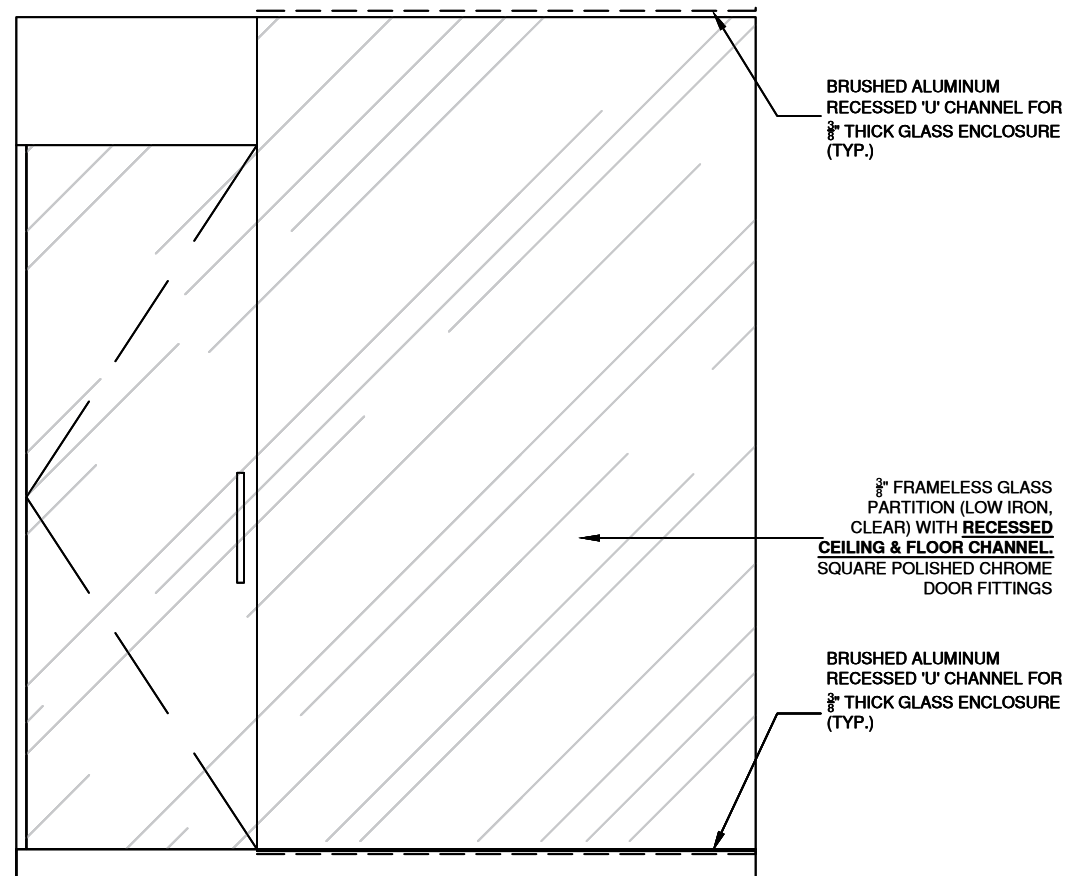


5 MASTER BATHROOM - ELEVATION
SCALE= 1/2" = 1'-0"

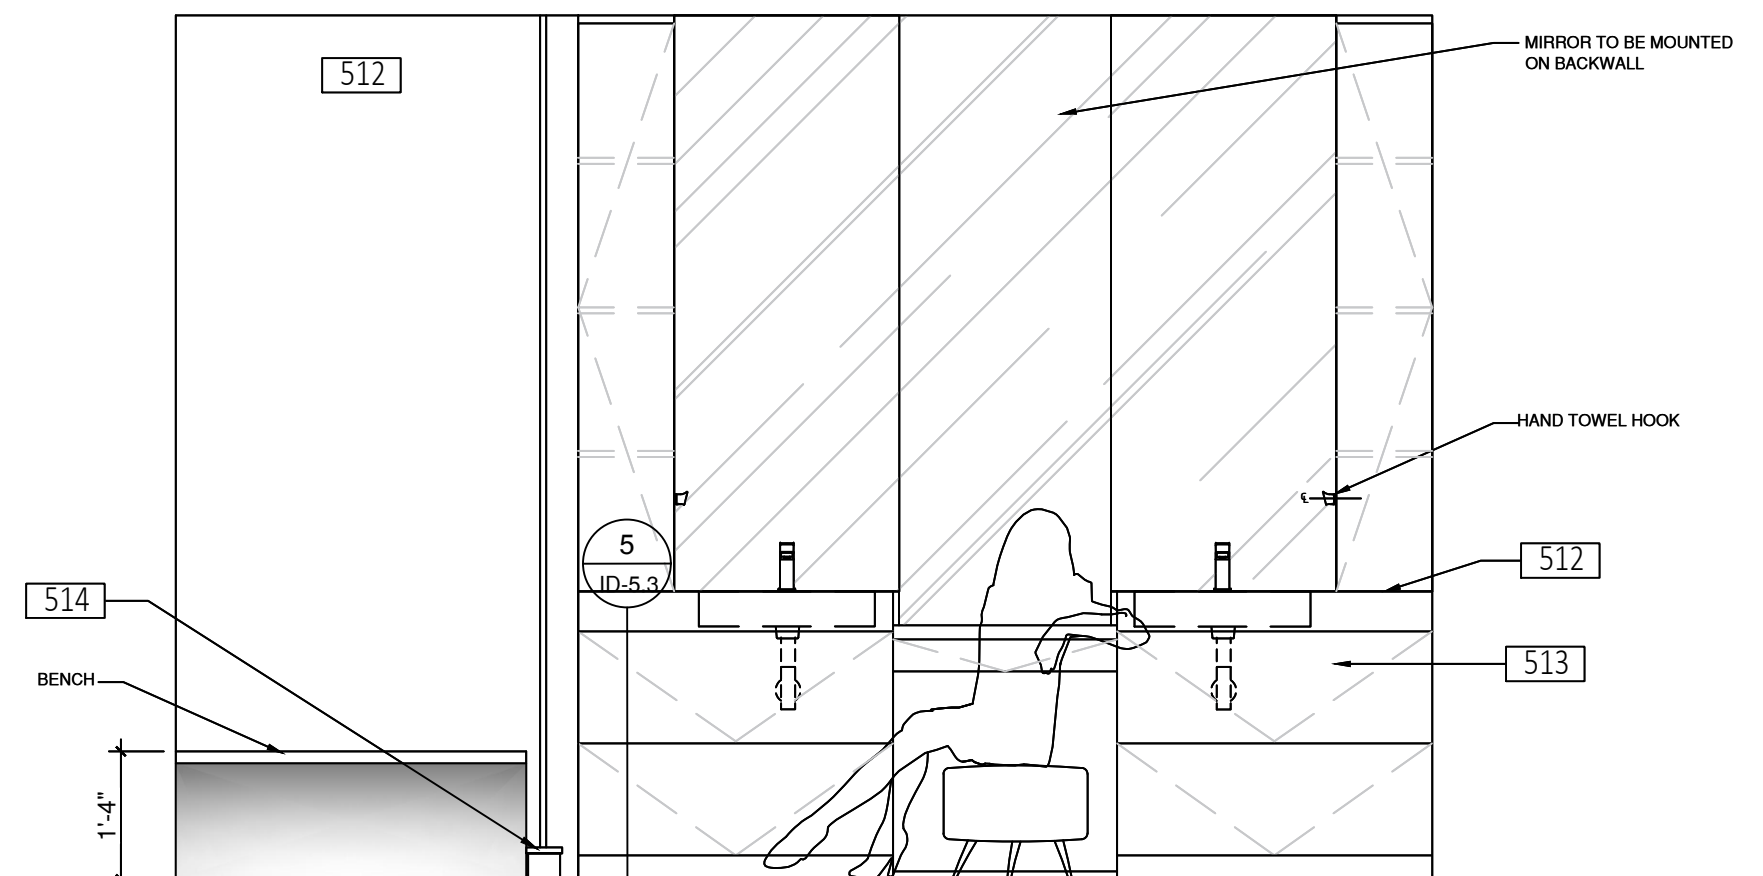


6 MASTER BATHROOM - ELEVATION
SCALE= 1/2" = 1'-0"

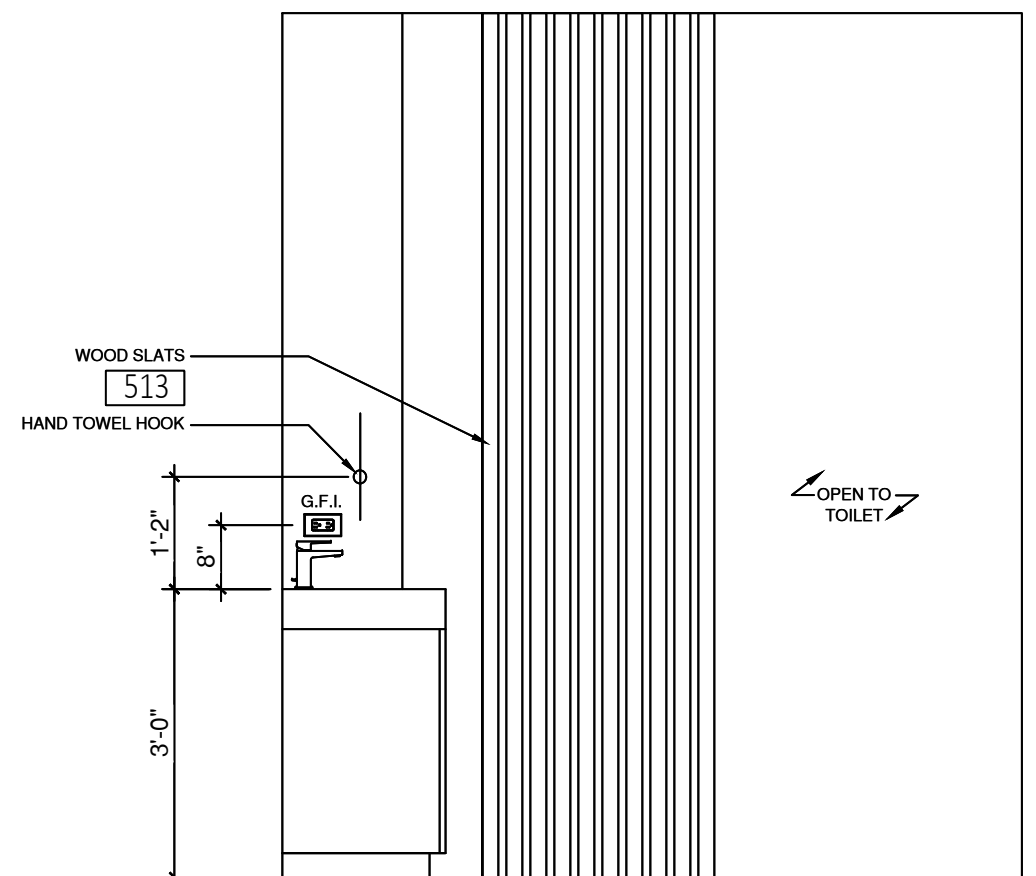


7 MASTER BATHROOM - ELEVATION
SCALE= 1/2" = 1'-0"

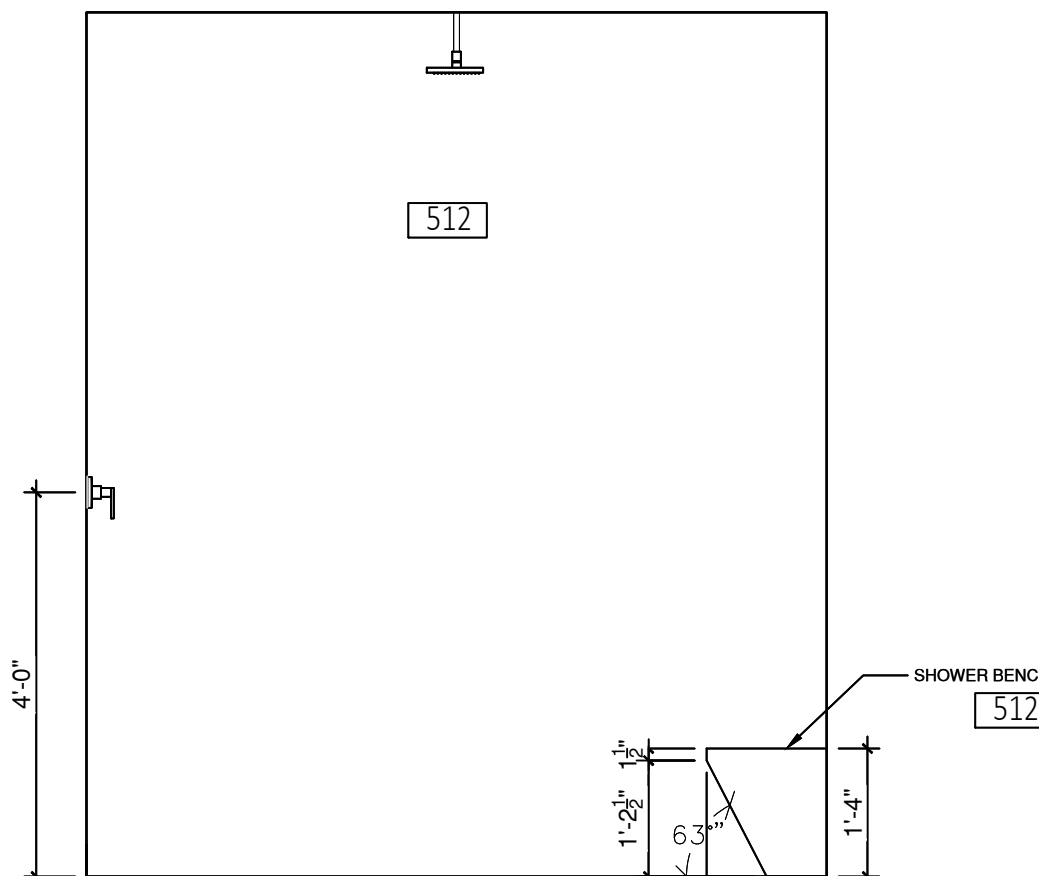


8 MASTER BATHROOM - ELEVATION
SCALE= 1/2" = 1'-0"

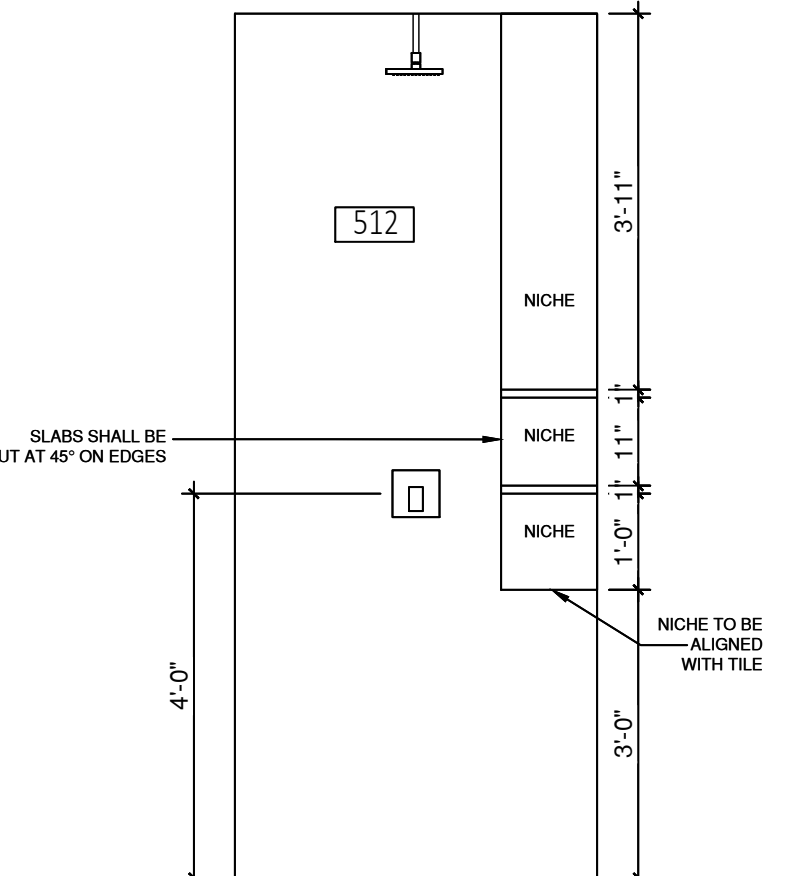


9 MASTER BATHROOM - ELEVATION
SCALE= 1/2" = 1'-0"

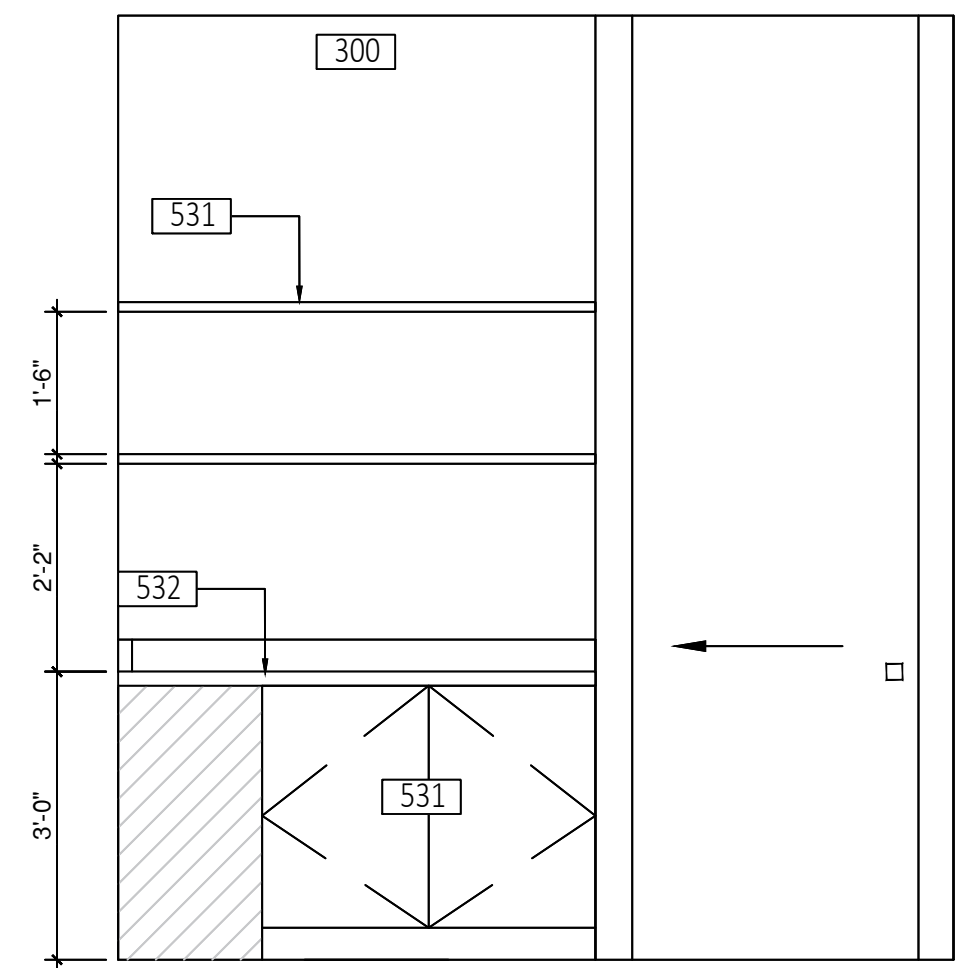


10 LAUNDRY - ELEVATION
SCALE= 1/2" = 1'-0"

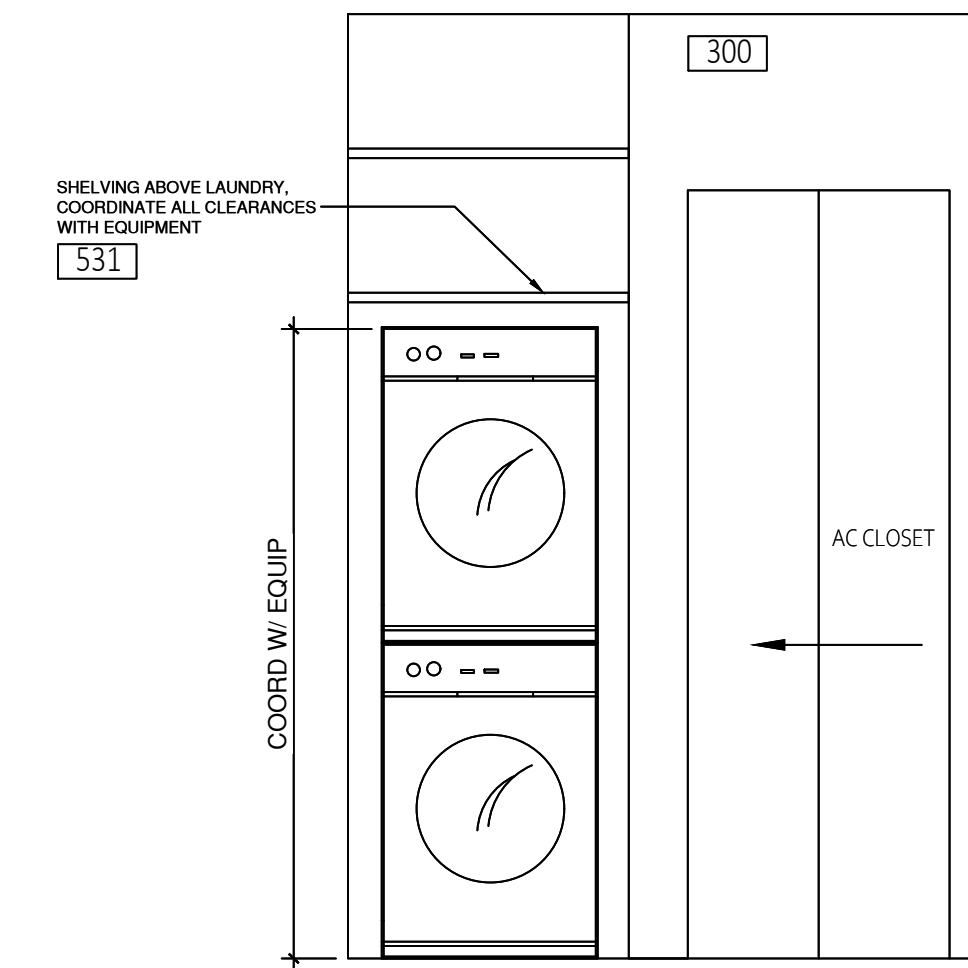

11 LAUNDRY - ELEVATION
SCALE= 1/2" = 1'-0"

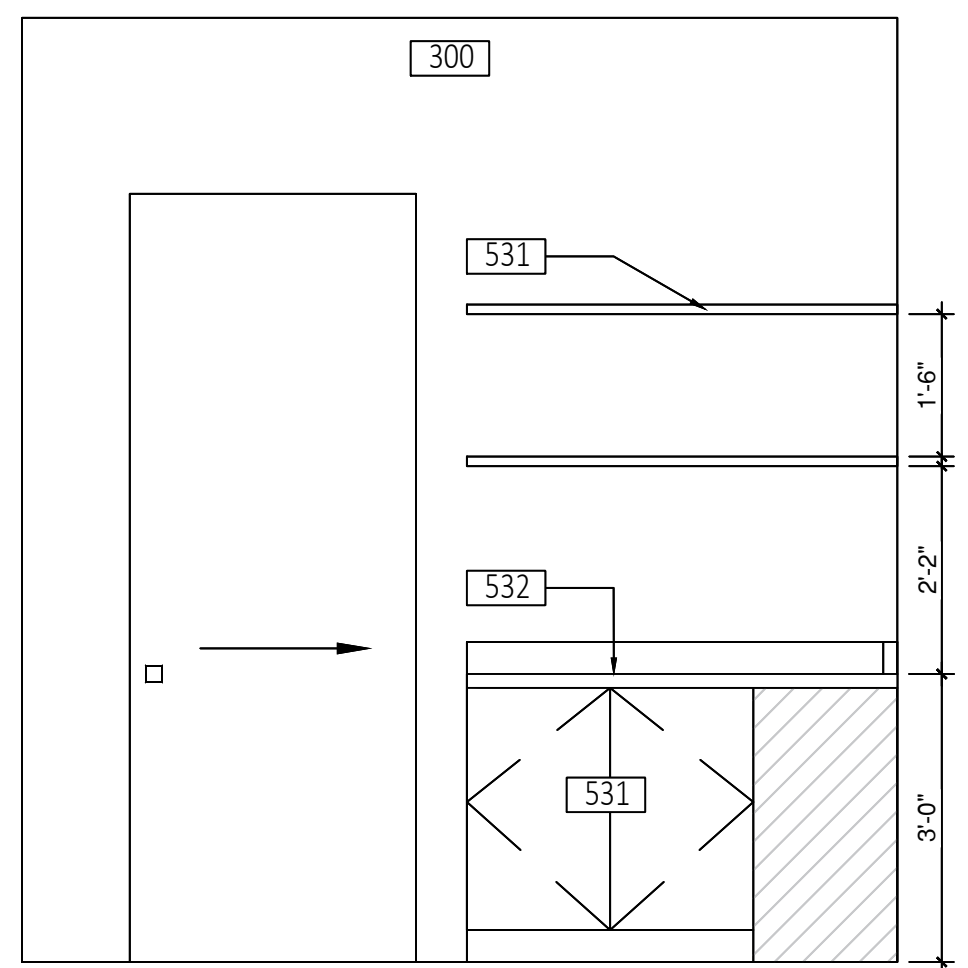


12 LAUNDRY - ELEVATION
SCALE= 1/2" = 1'-0"

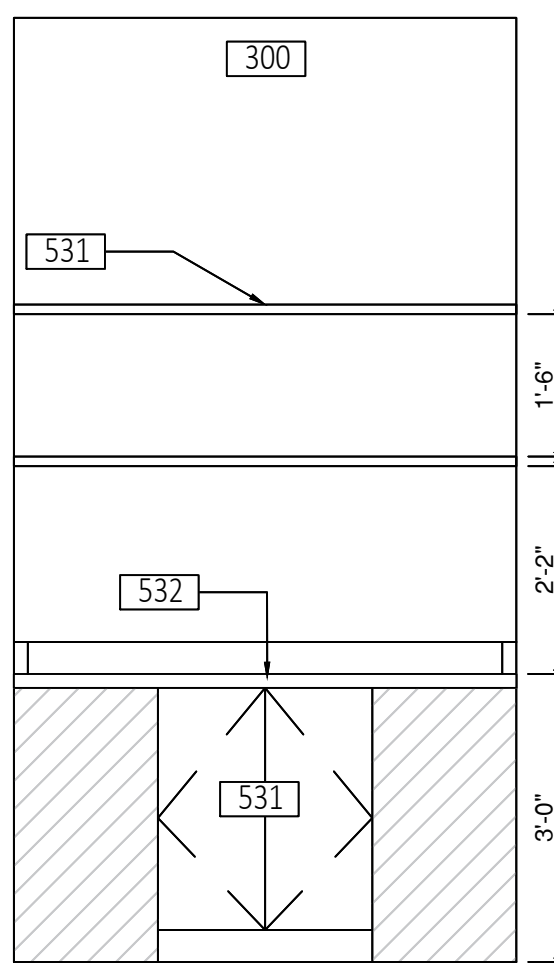


13 LAUNDRY - ELEVATION
SCALE= 1/2" = 1'-0"


NO.	REVISIONS

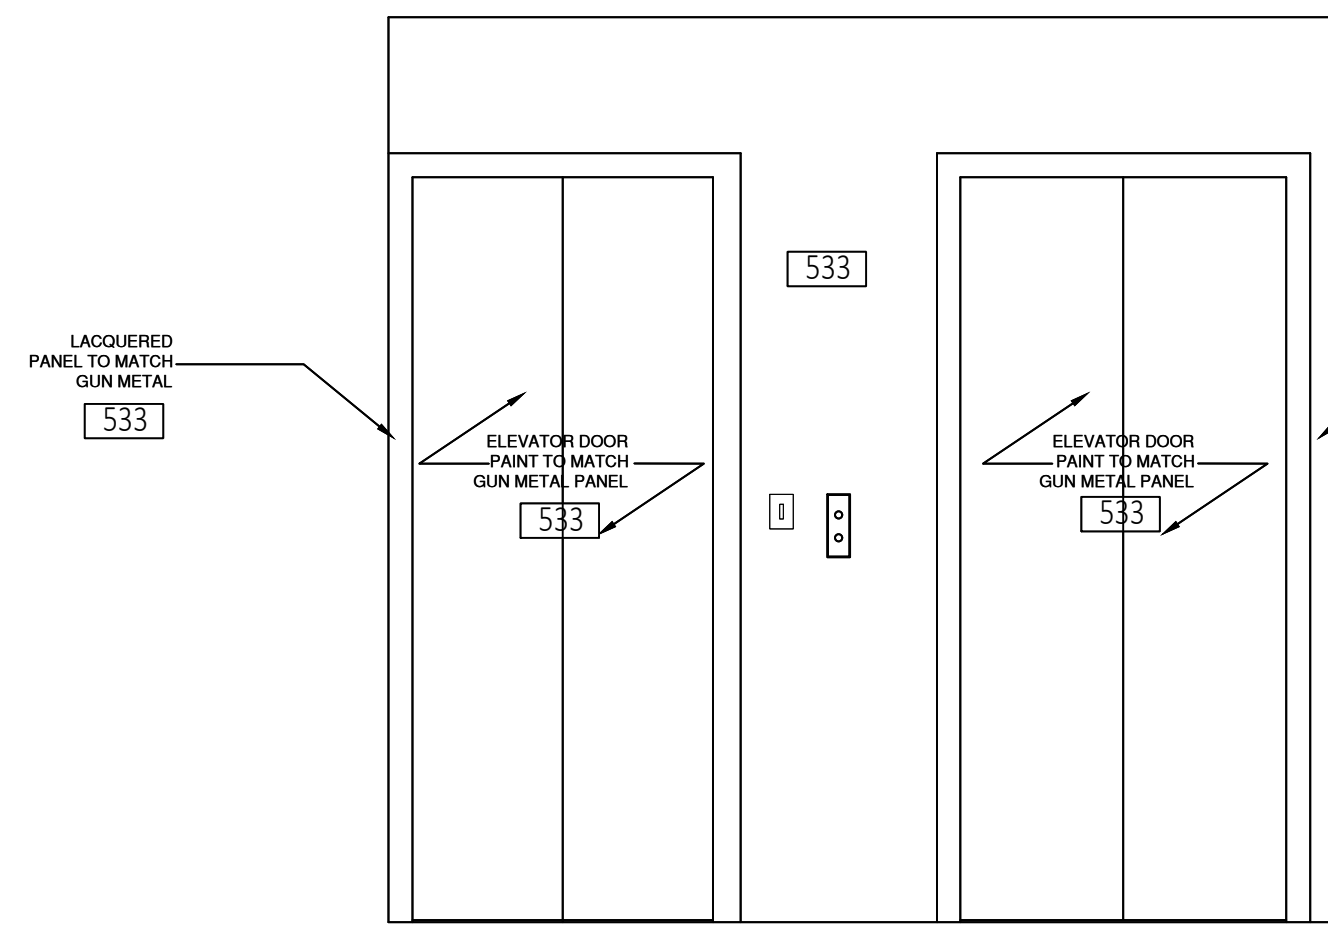


1 ELEVATOR LOBBY - ELEVATION
SCALE= 1/2" = 1'-0"

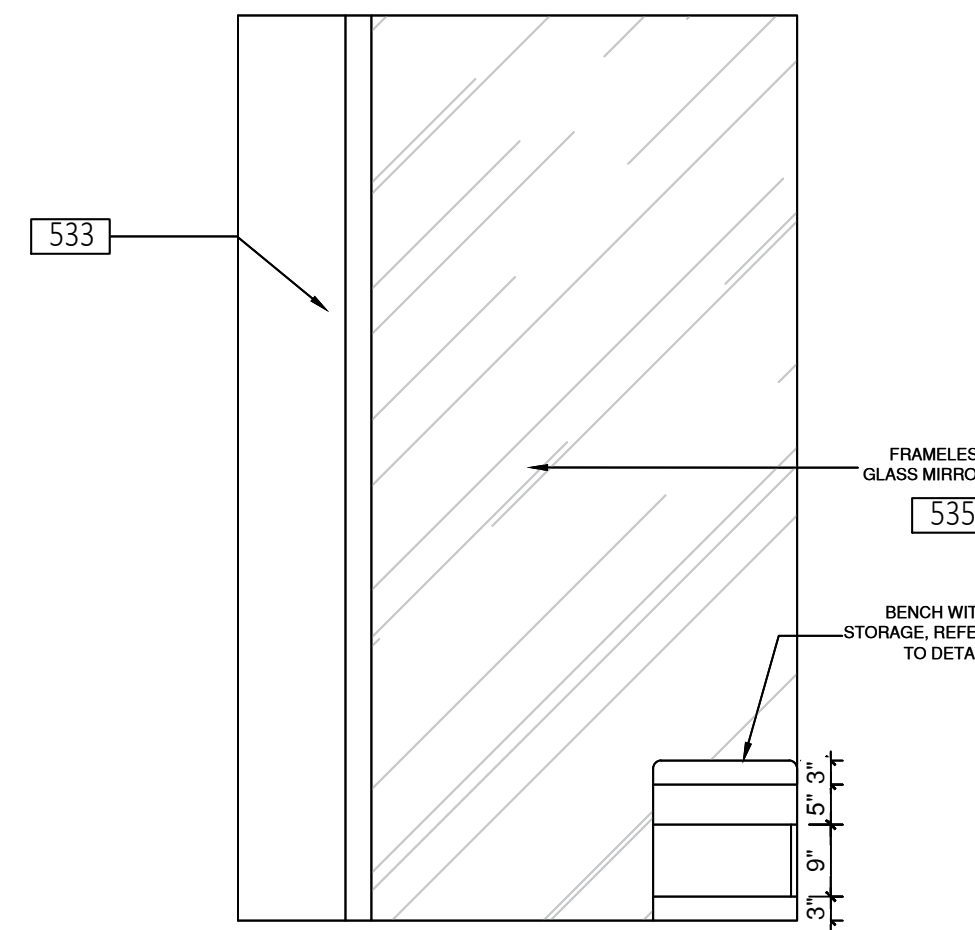


2 ELEVATOR LOBBY - ELEVATION
SCALE= 1/2" = 1'-0"

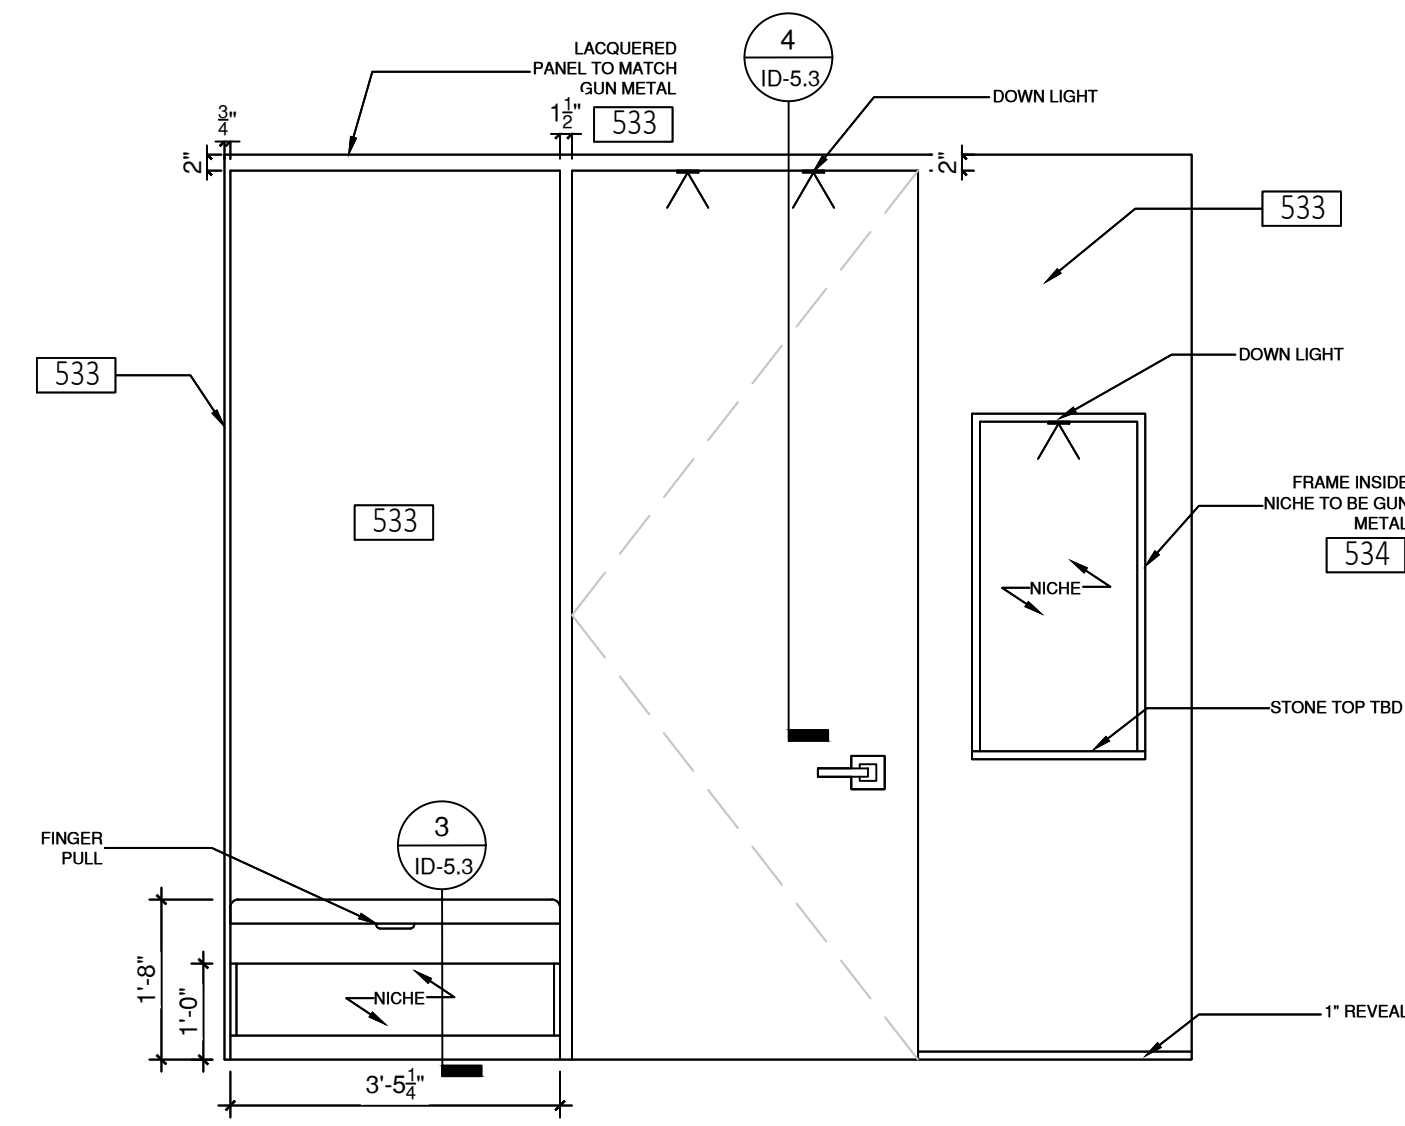


3 ELEVATOR LOBBY - ELEVATION
SCALE= 1/2" = 1'-0"

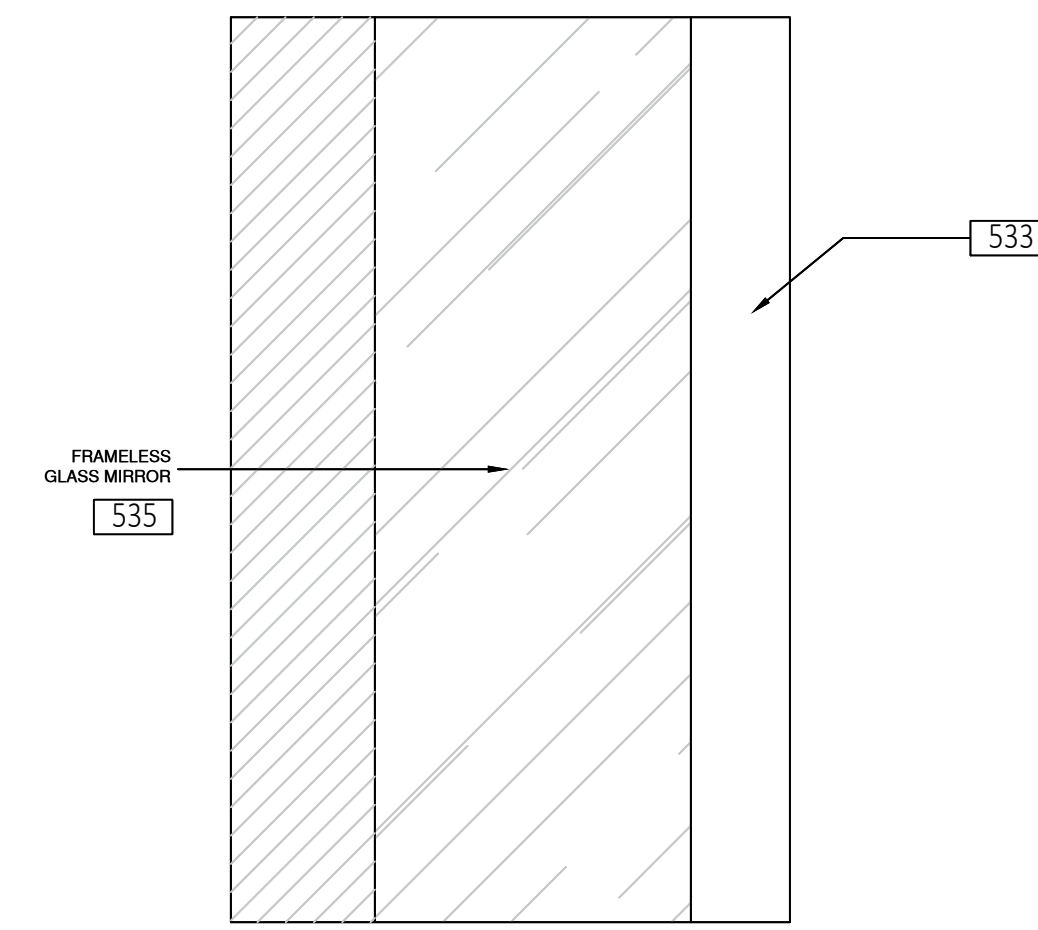


4 ELEVATOR LOBBY - ELEVATION
SCALE= 1/2" = 1'-0"

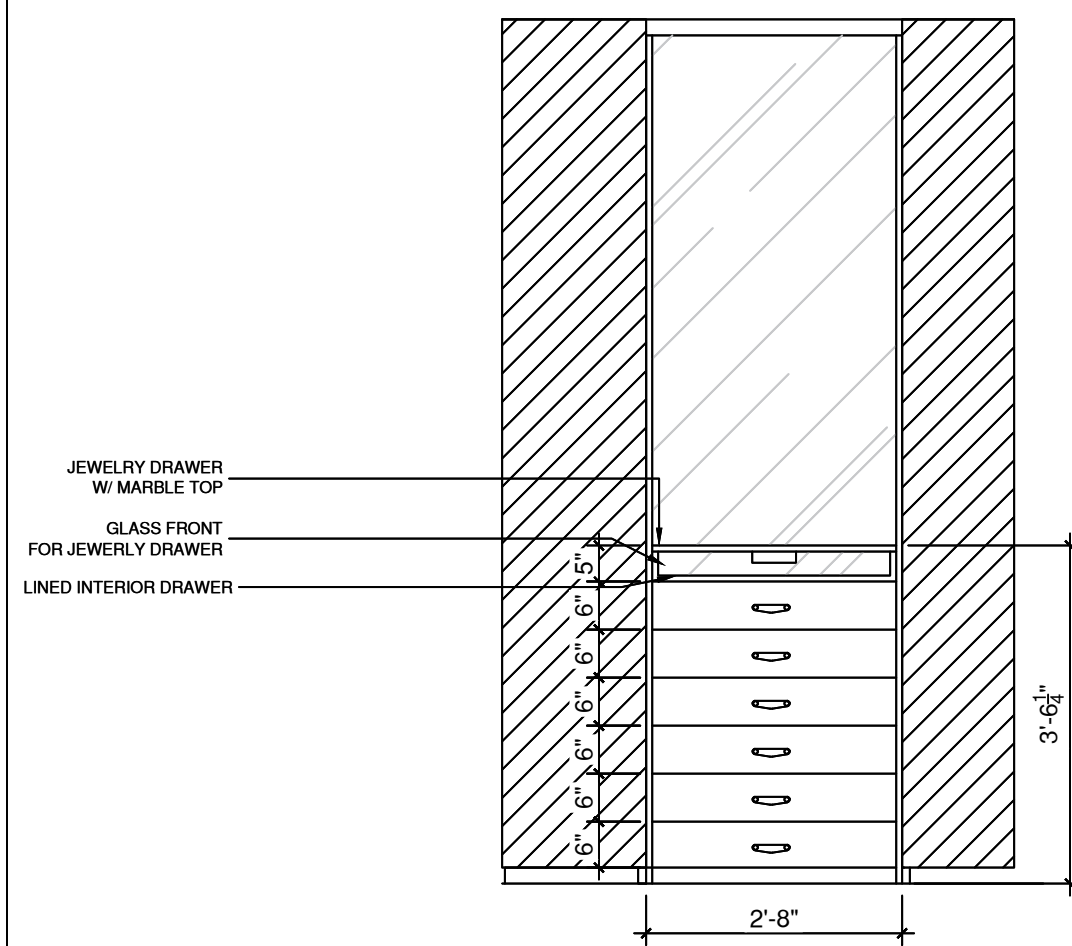


5 HER WIC - ELEVATION
SCALE= 3/4" = 1'-0"

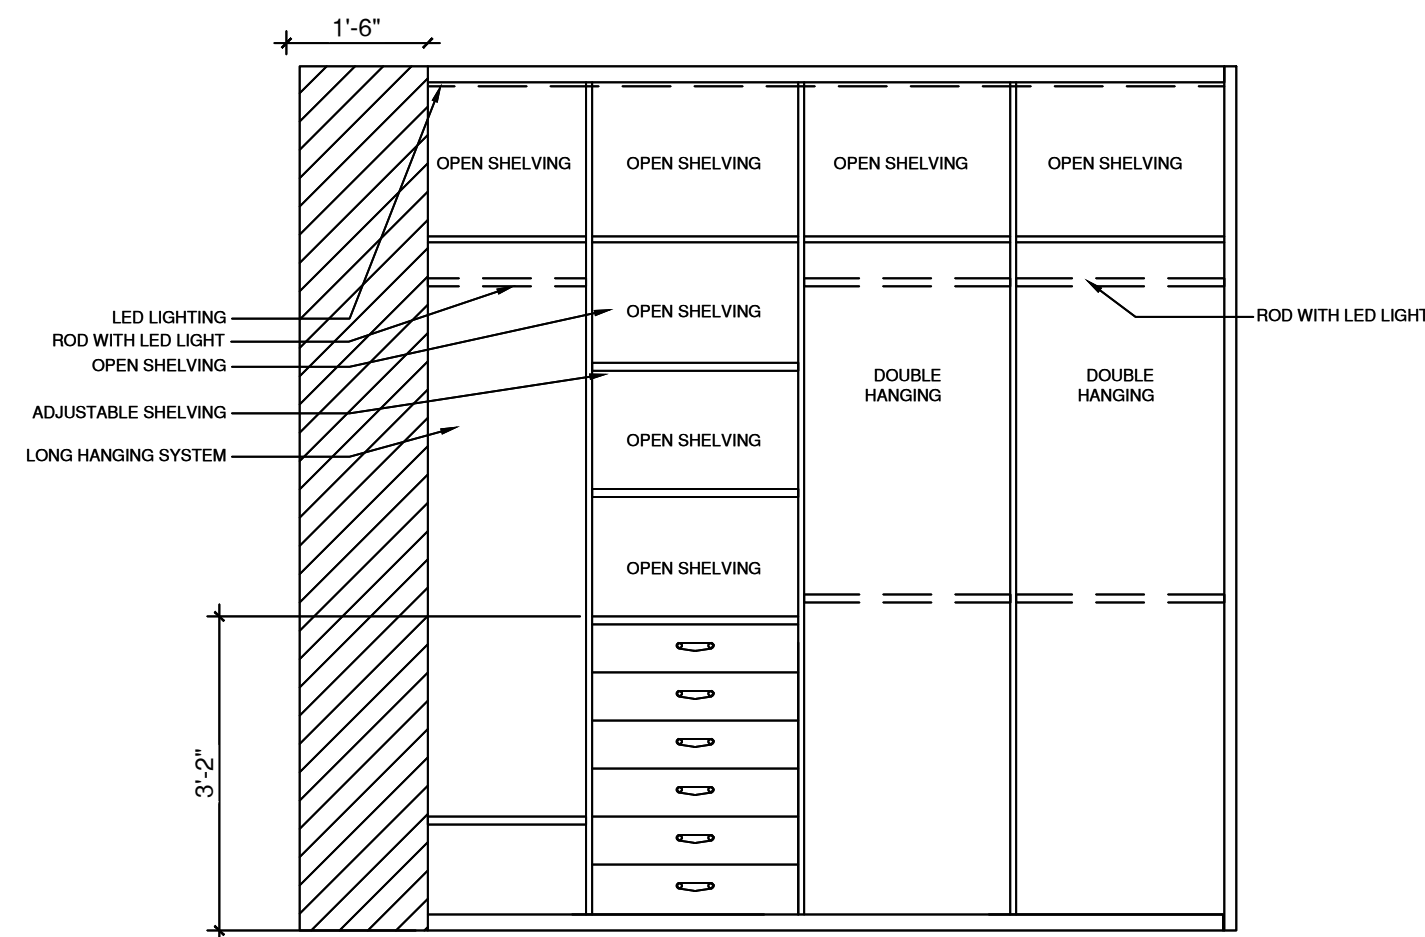


6 HER WIC - ELEVATION
SCALE= 3/4" = 1'-0"

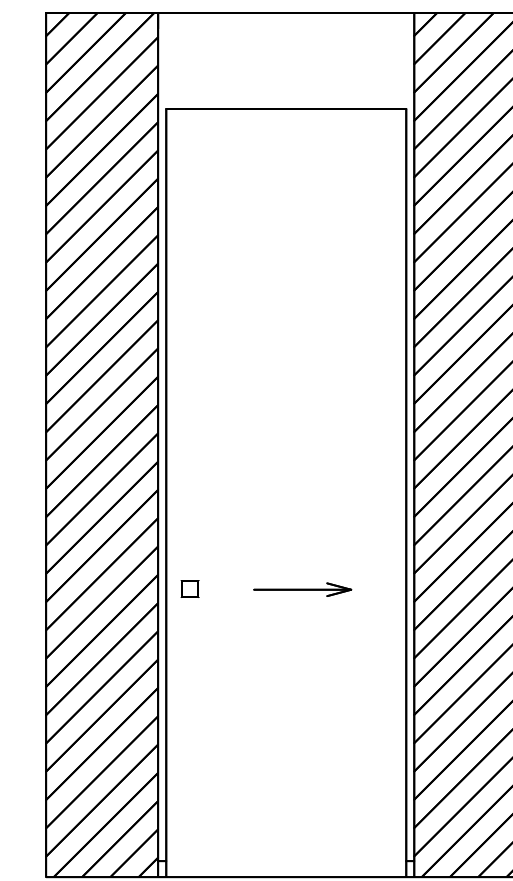


7 HER WIC - ELEVATION
SCALE= 3/4" = 1'-0"

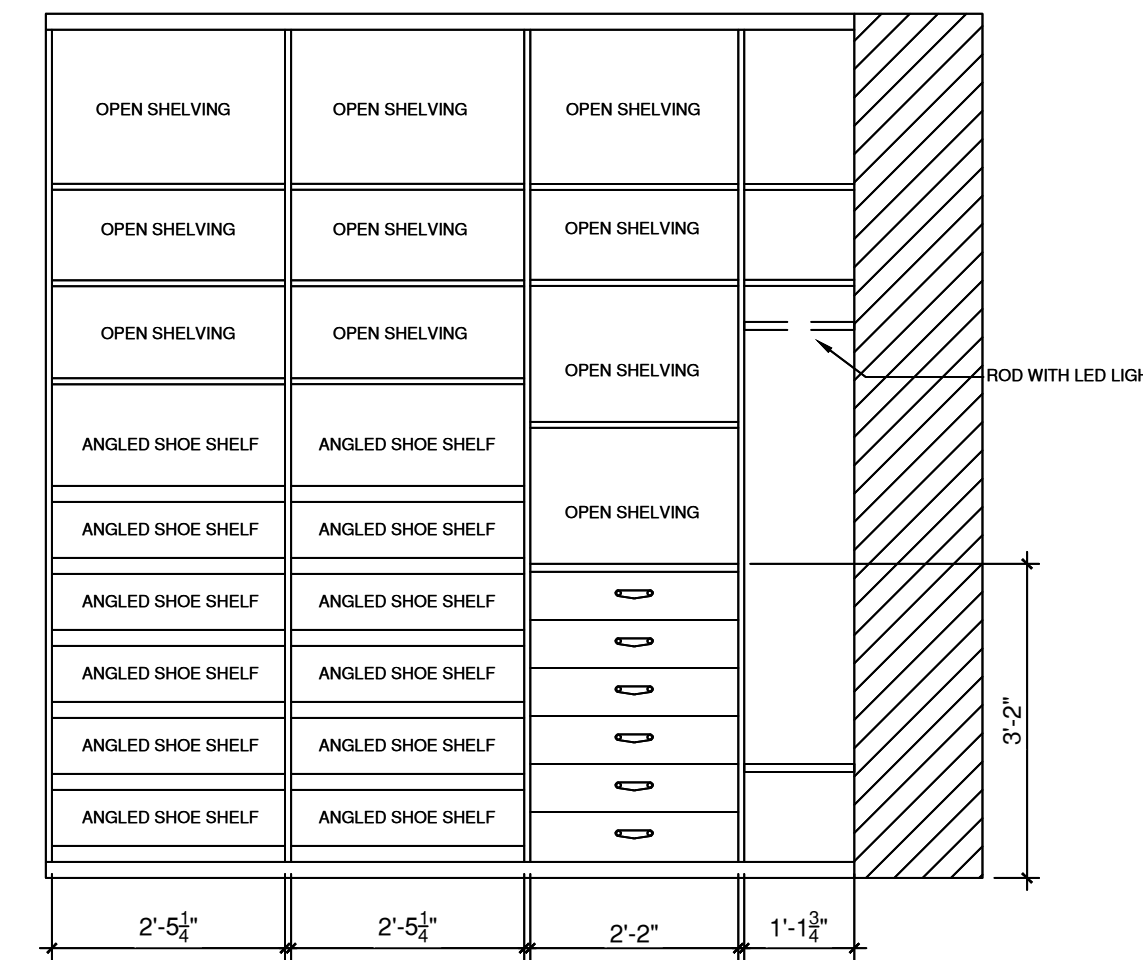


8 HER WIC - ELEVATION
SCALE= 3/4" = 1'-0"

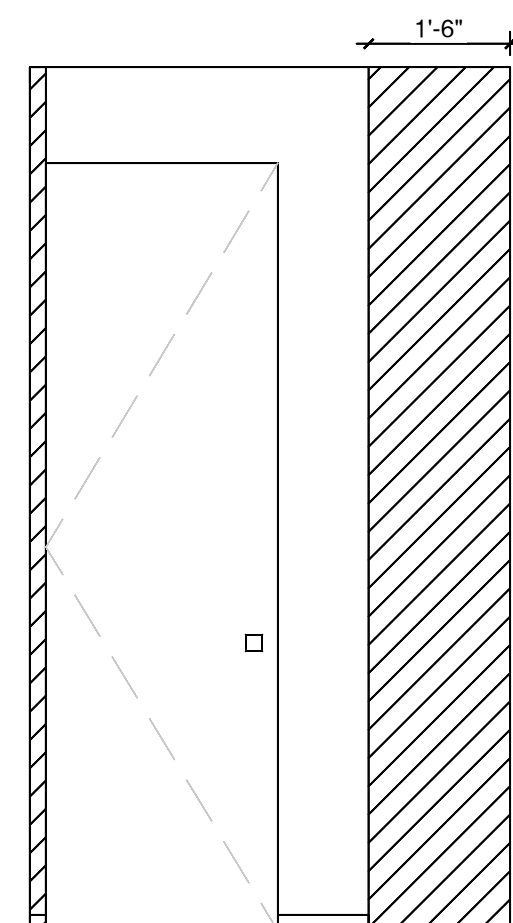


9 HIS WIC - ELEVATION
SCALE= 3/4" = 1'-0"

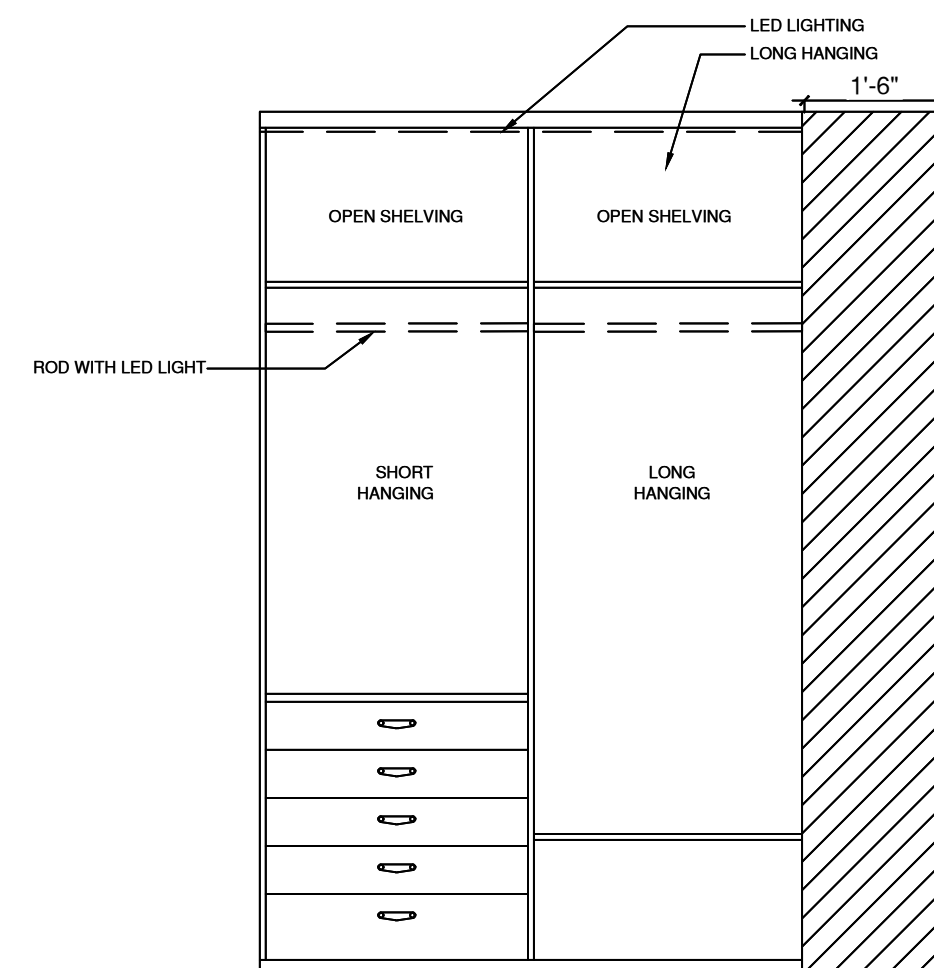

10 HIS WIC - ELEVATION
SCALE= 3/4" = 1'-0"

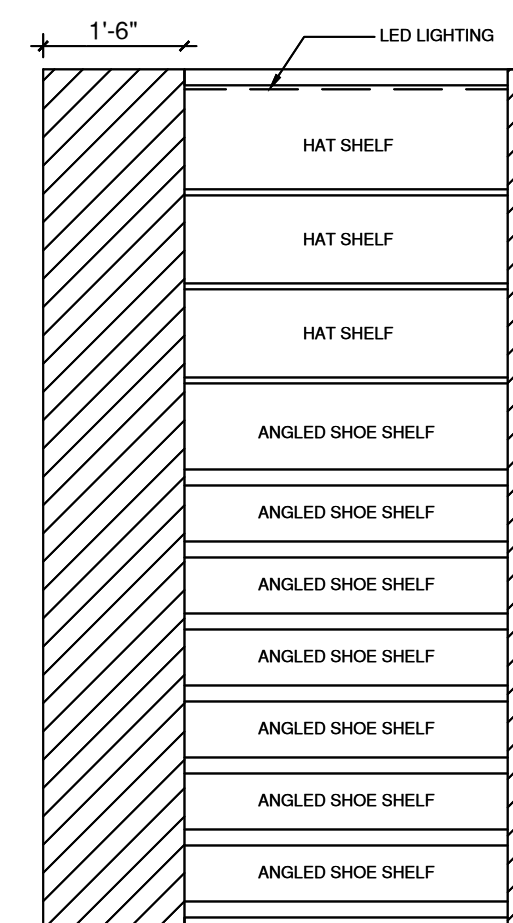

11 HIS WIC - ELEVATION
SCALE= 3/4" = 1'-0"

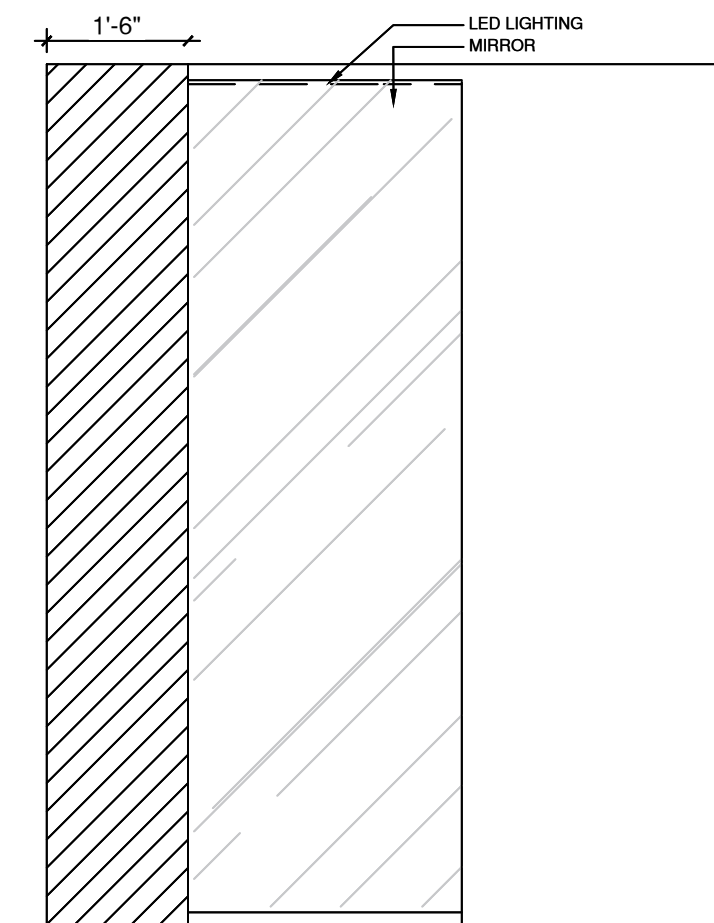

12 HIS WIC - ELEVATION
SCALE= 3/4" = 1'-0"

NO.	REVISIONS


SHEET TITLE:
ELEVATIONS

PROJECT NO: 0042
DRAWN BY: AB
DATE: 07/24/2021
SCALE: AS NOTED
SHEET NO: ID-5.3


NO.	REVISIONS

SHEET TITLE:
DETAILS


PROJECT NO: 0042
DRAWN BY: AB
DATE: 07/24/2021
SCALE: AS NOTED
SHEET NO: ID-6.0

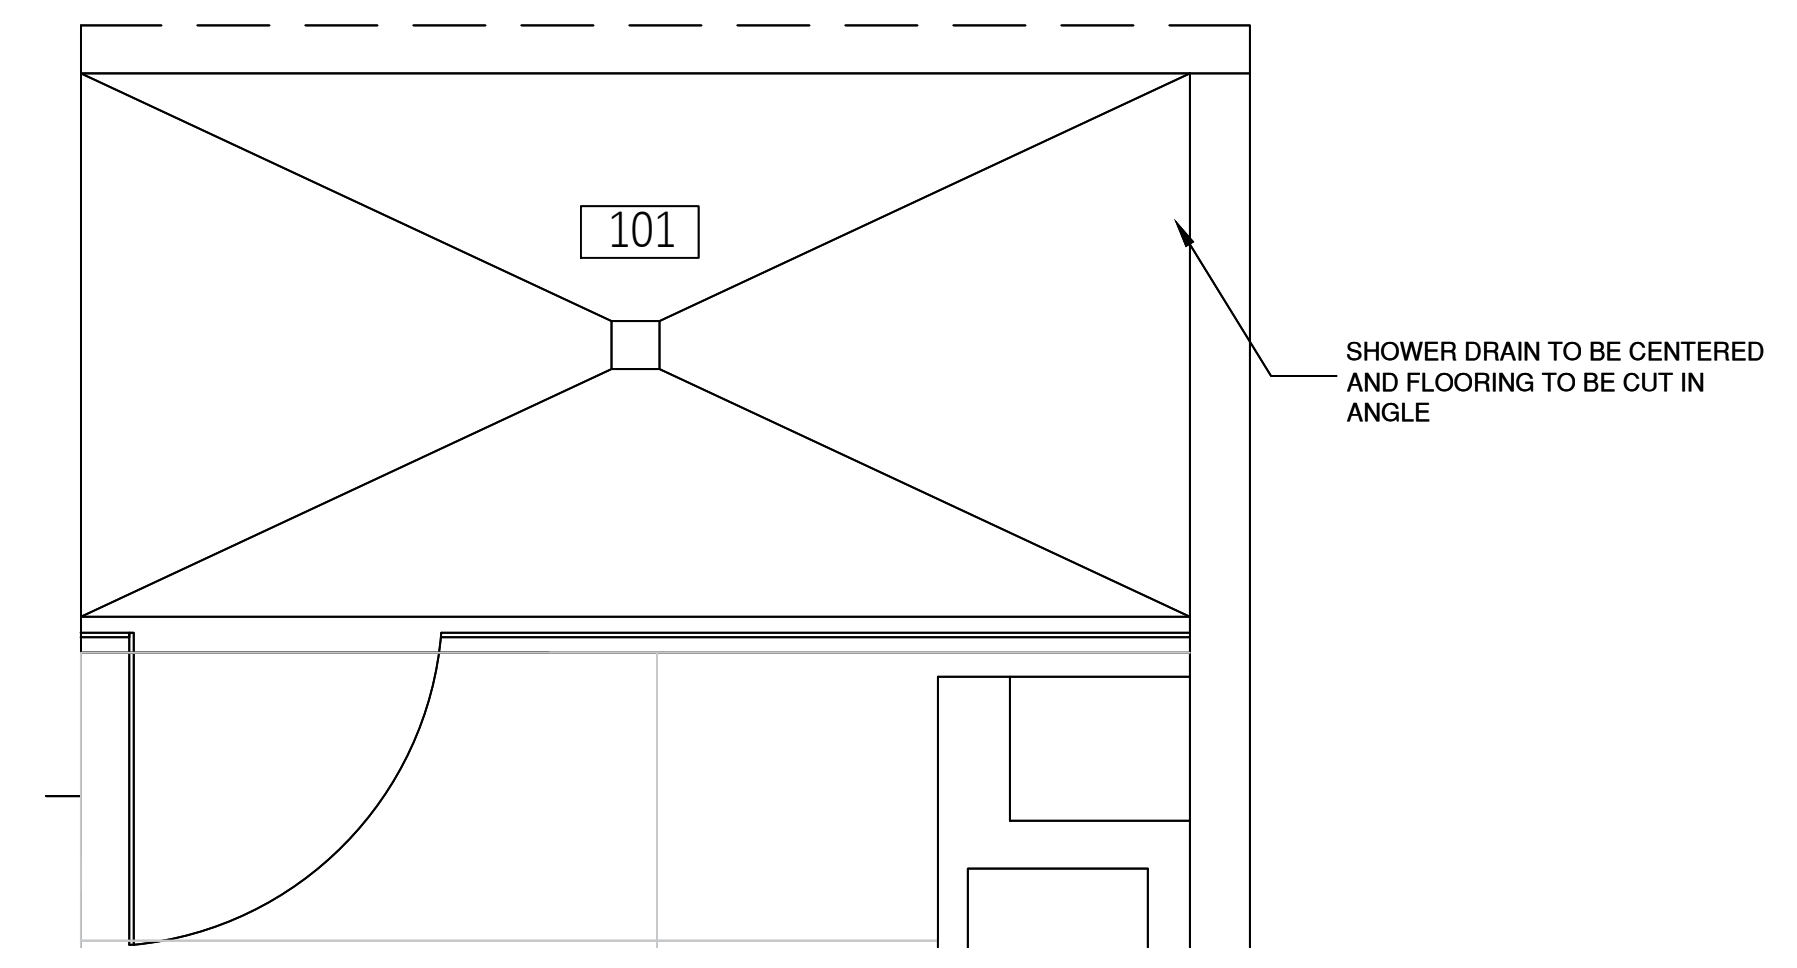


1 MASTER BEDROOM FLOOR PLAN
FLOOR INSTALLATION - DETAIL
SCALE= 3/4" = 1'-0"

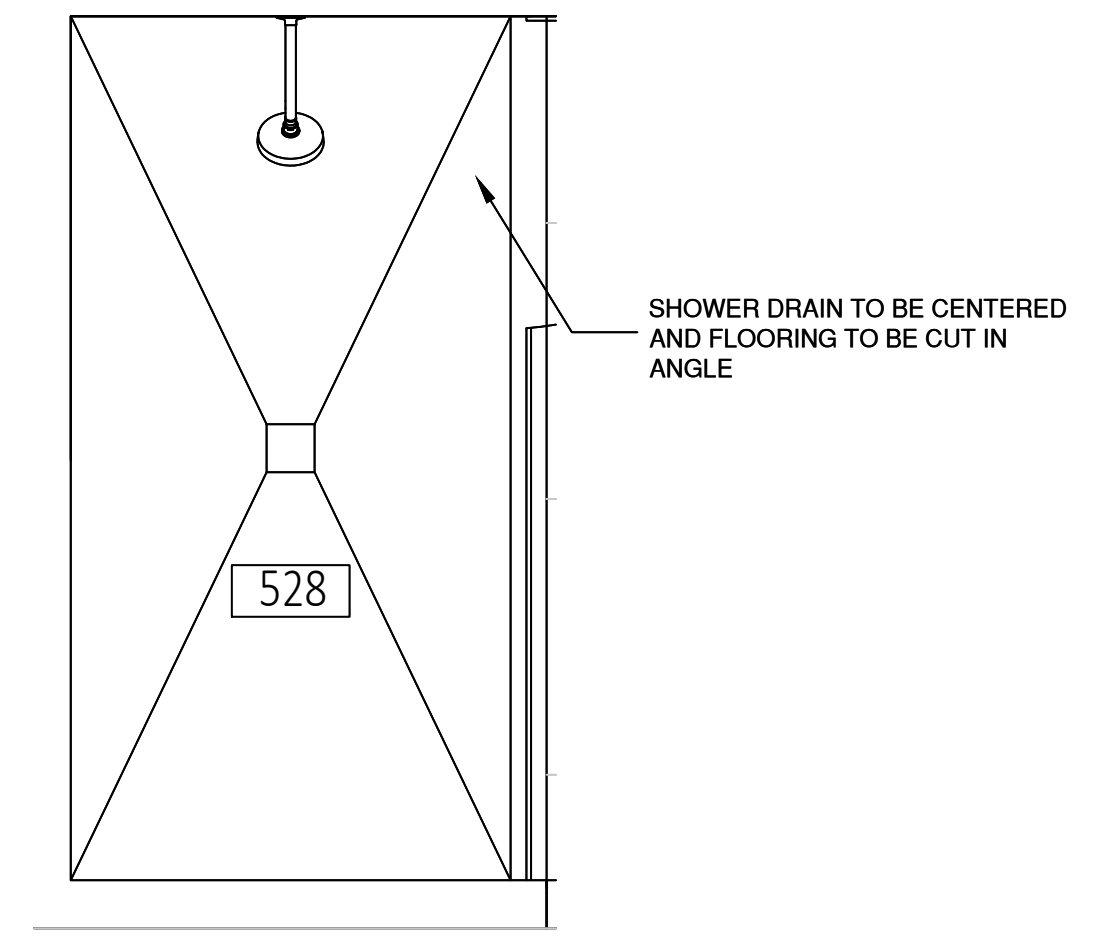


2 BATHROOM 3 FLOOR PLAN
FLOOR INSTALLATION - DETAIL
SCALE= 3/4" = 1'-0"

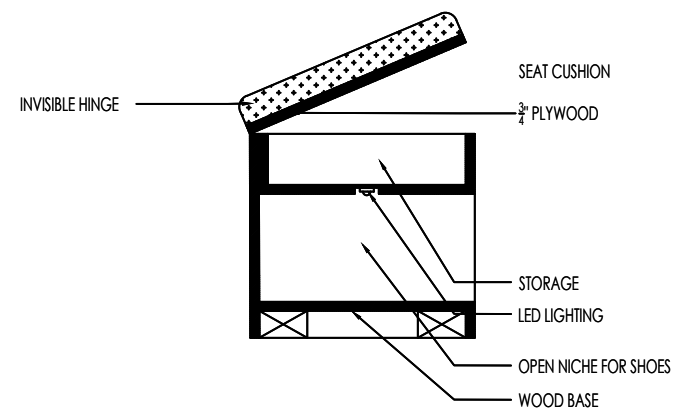


3 BENCH - DETAIL
SCALE= 3/4" = 1'-0"

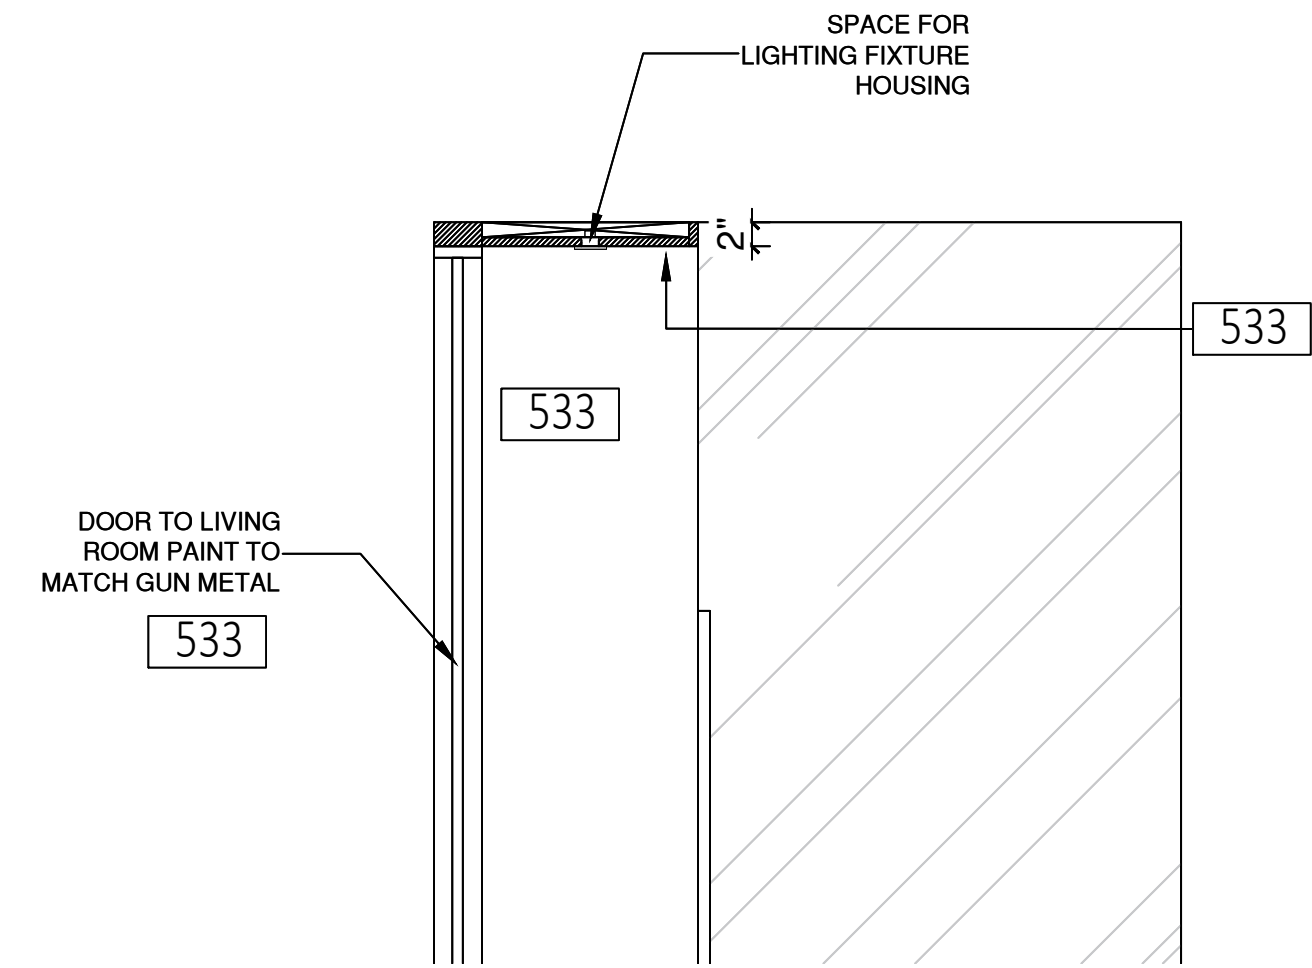


4 PANEL - DETAIL
SCALE= 3/4" = 1'-0"

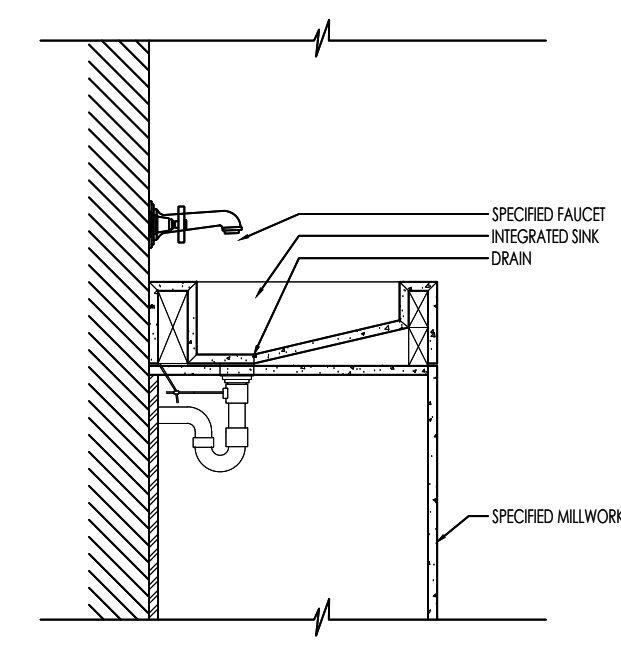


5 INTEGRATED SINK - DETAIL
SCALE= 3/4" = 1'-0"

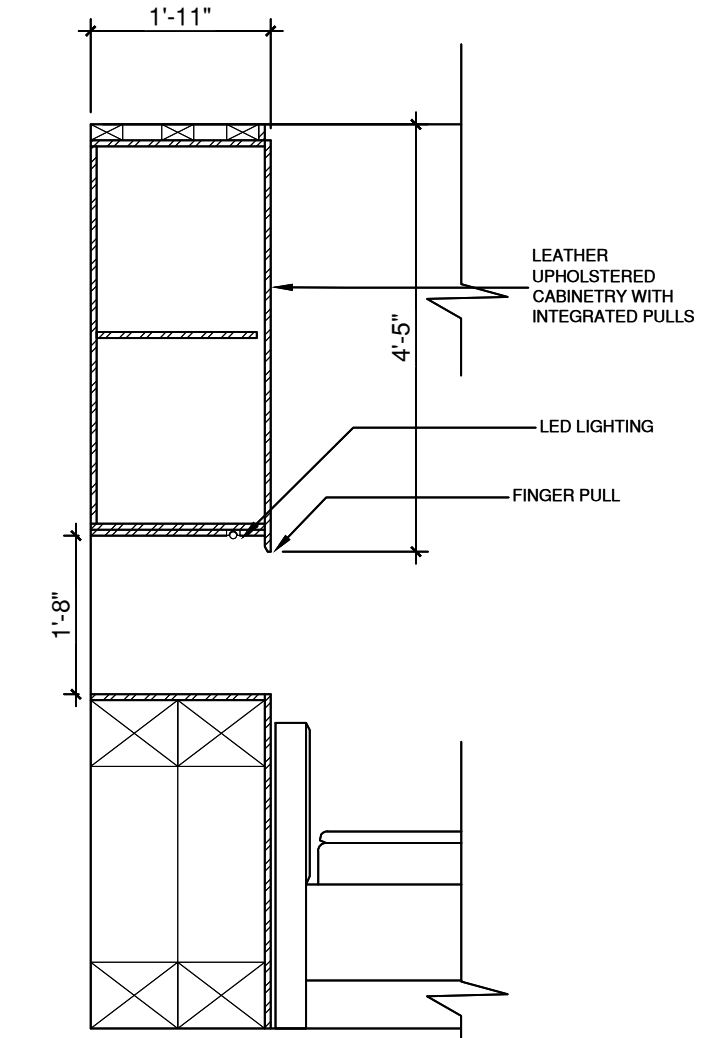


6 BEDROOM 3 - DETAIL
SCALE= 1/2" = 1'-0"

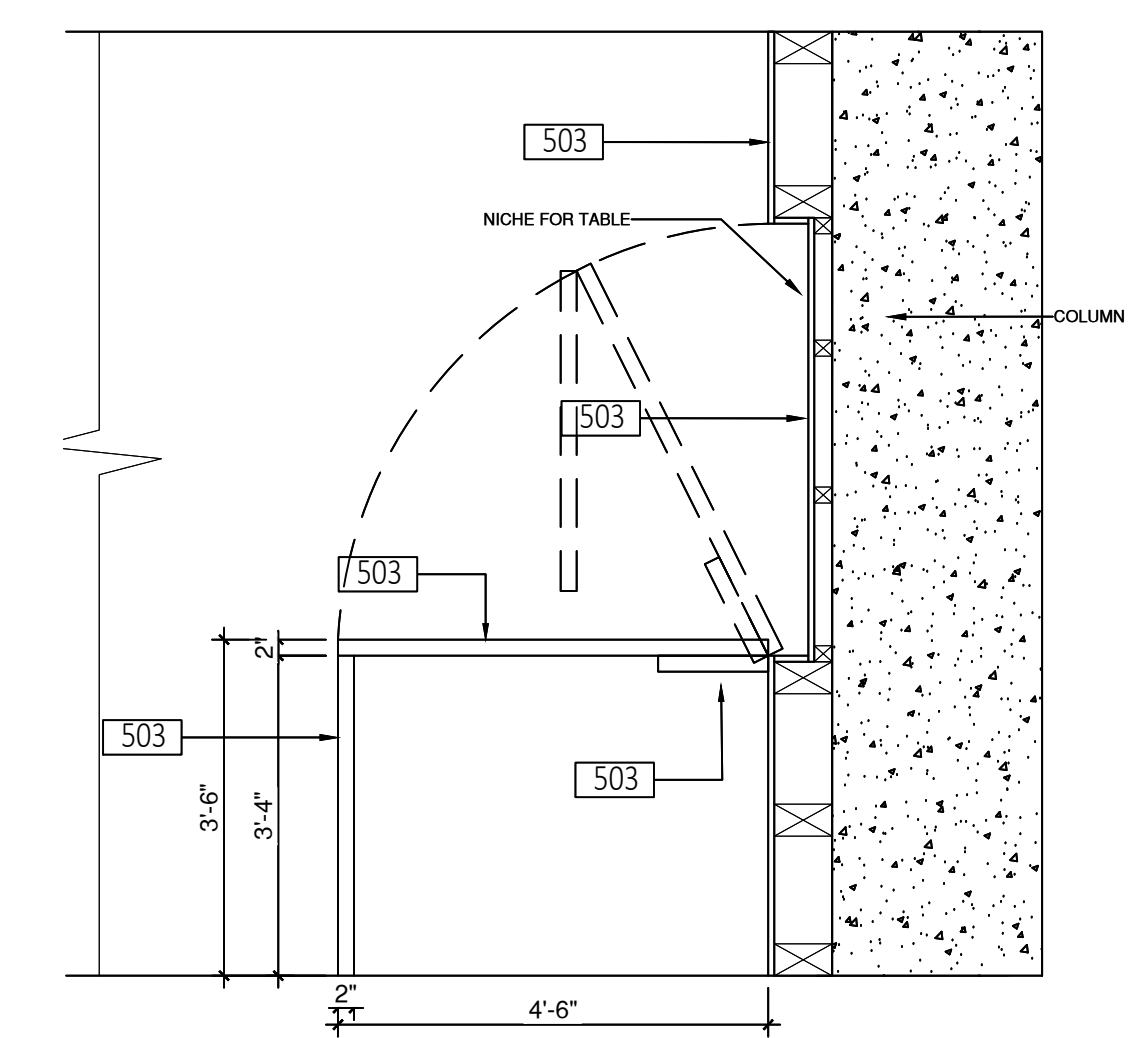

7 LIVING ROOM COLUMN - DETAIL
SCALE= 1/2" = 1'-0"

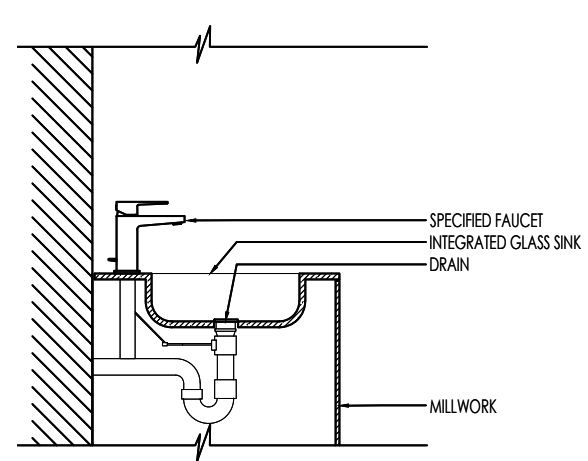

8 BATH 3 INTEGRATED SINK- DETAIL
SCALE= 3/4" = 1'-0"

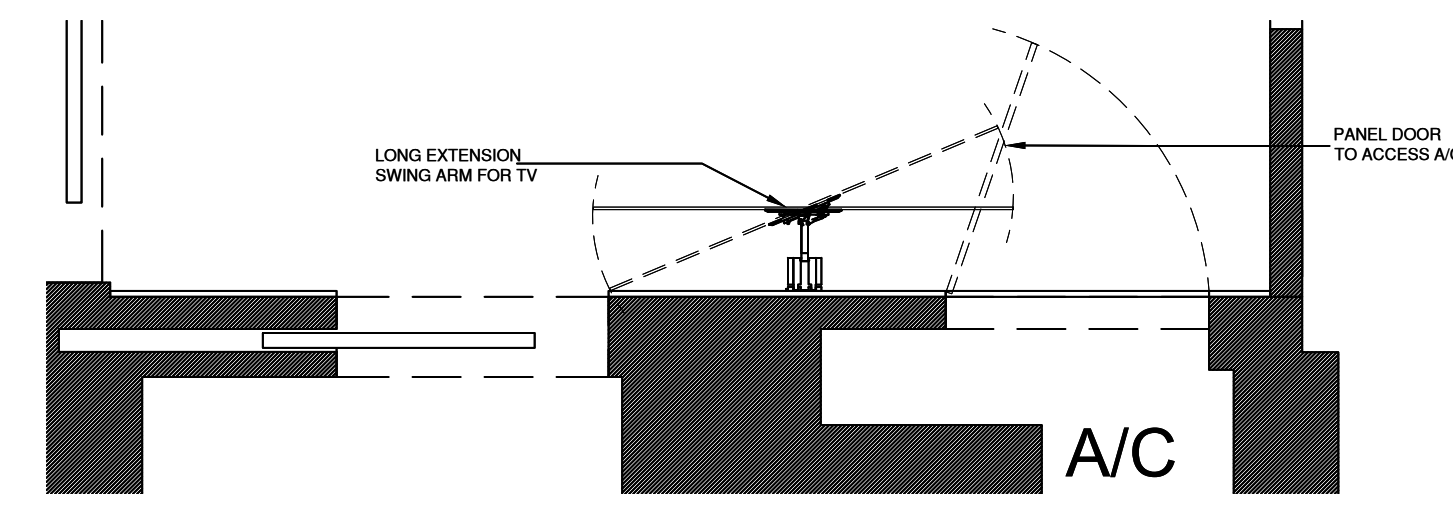

9 BEDROOM 2 - TV PANEL DETAIL
SCALE= 3/4" = 1'-0"