

LAUNDRY ROOM

VILLA ALONSO



PERSPECTIVE VIEW

Not Scaled



8254 NW SOUTH RIVER DRIVE, MEDLEY, FL 33166
All rights reserved.


PROGRESS DRAWING

This presentation is not intended to be used for contract pricing or fabrication purposes. All content is subject to change.
DISCARD ALL PRESENTATIONS THAT WERE MADE ON THIS ITEM PRIOR TO THE DATE BELOW:


11/15/2022

NOTES


The drawings included in presentations may not be scaled.
The numerical dimensions represent correct measurements.
All dimensions are given from finished floor and finished wall unless otherwise noted.
All design ideas, drawings and plans represented here are owned by the property of **WESTHAVEN CONSTRUCTION SERVICES**.
Above suggested electrical and plumbing locations, must be verified in field.

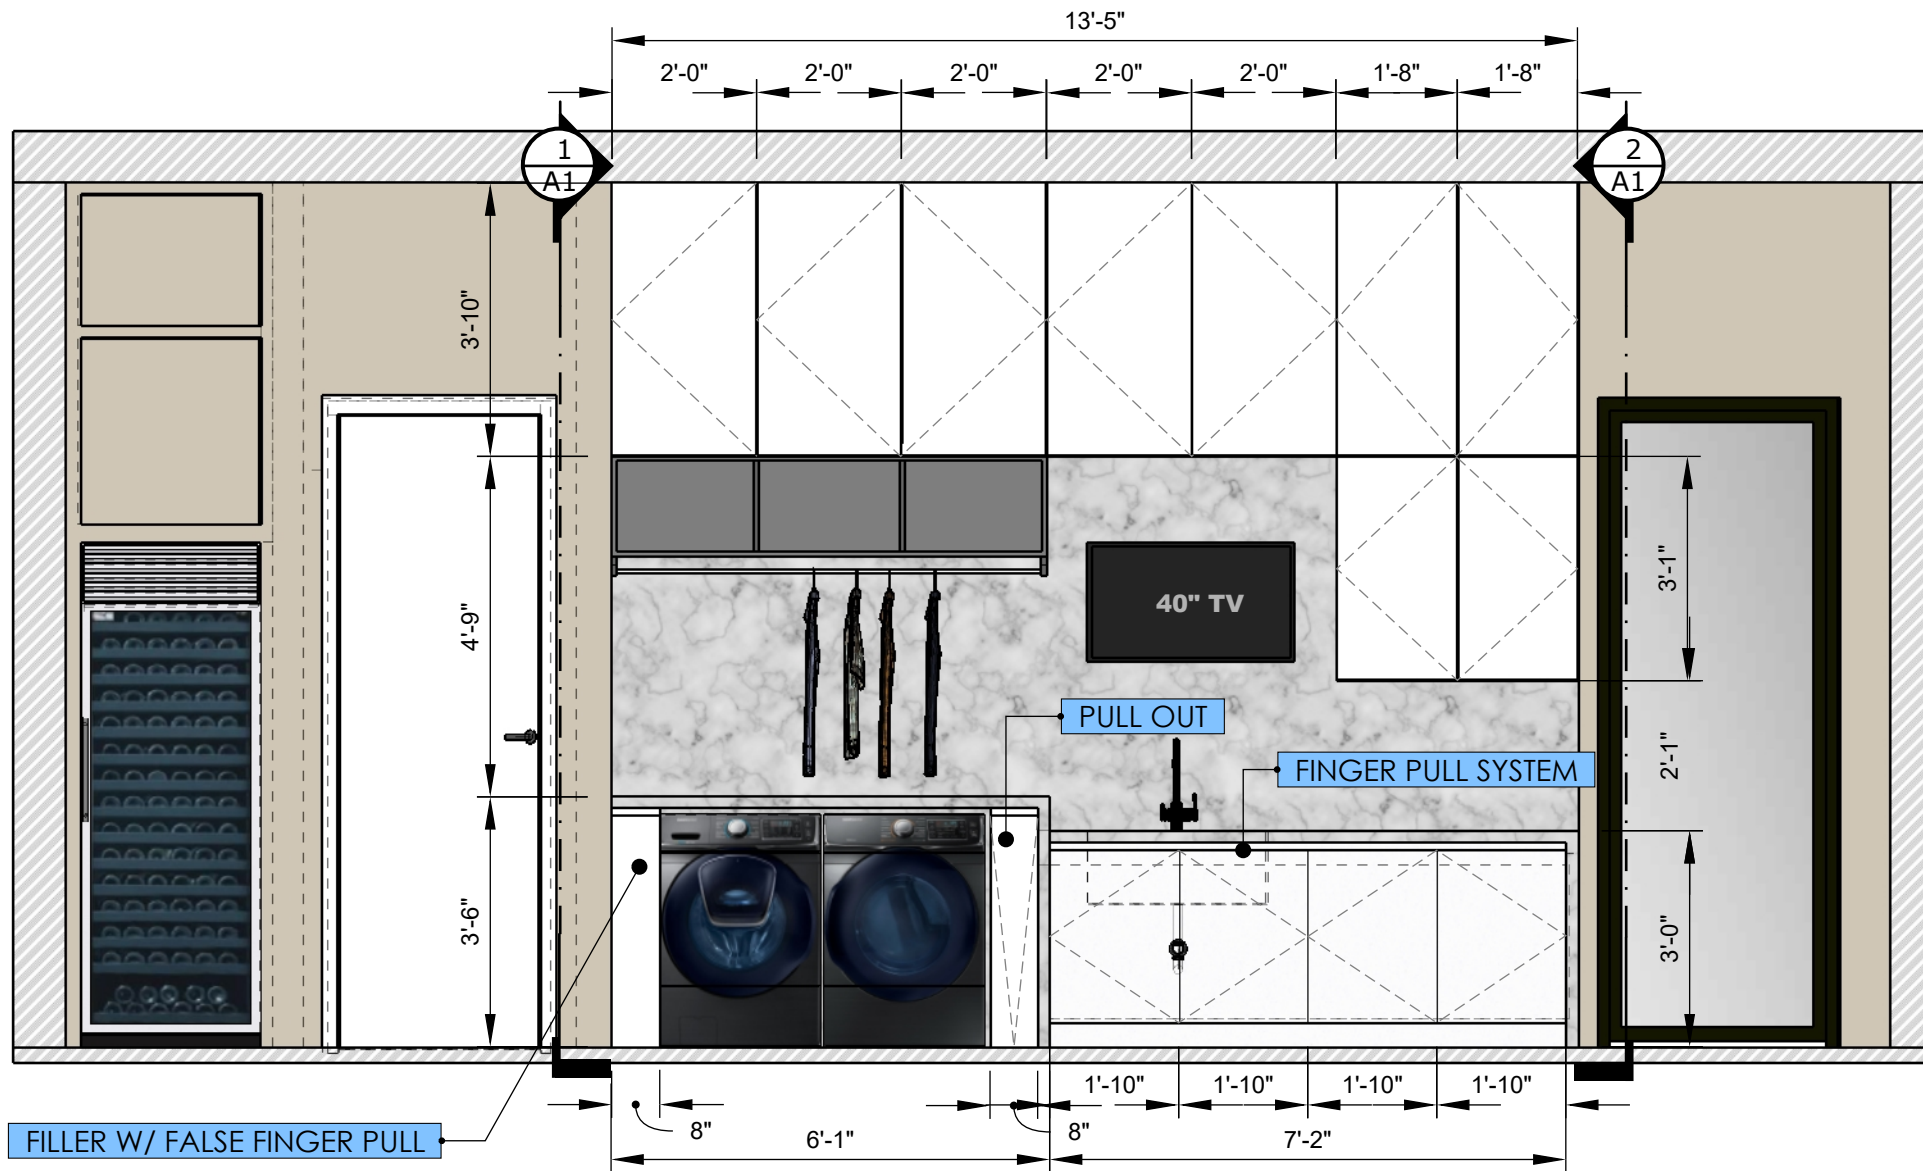

FRONT VIEW
Scale 1:32

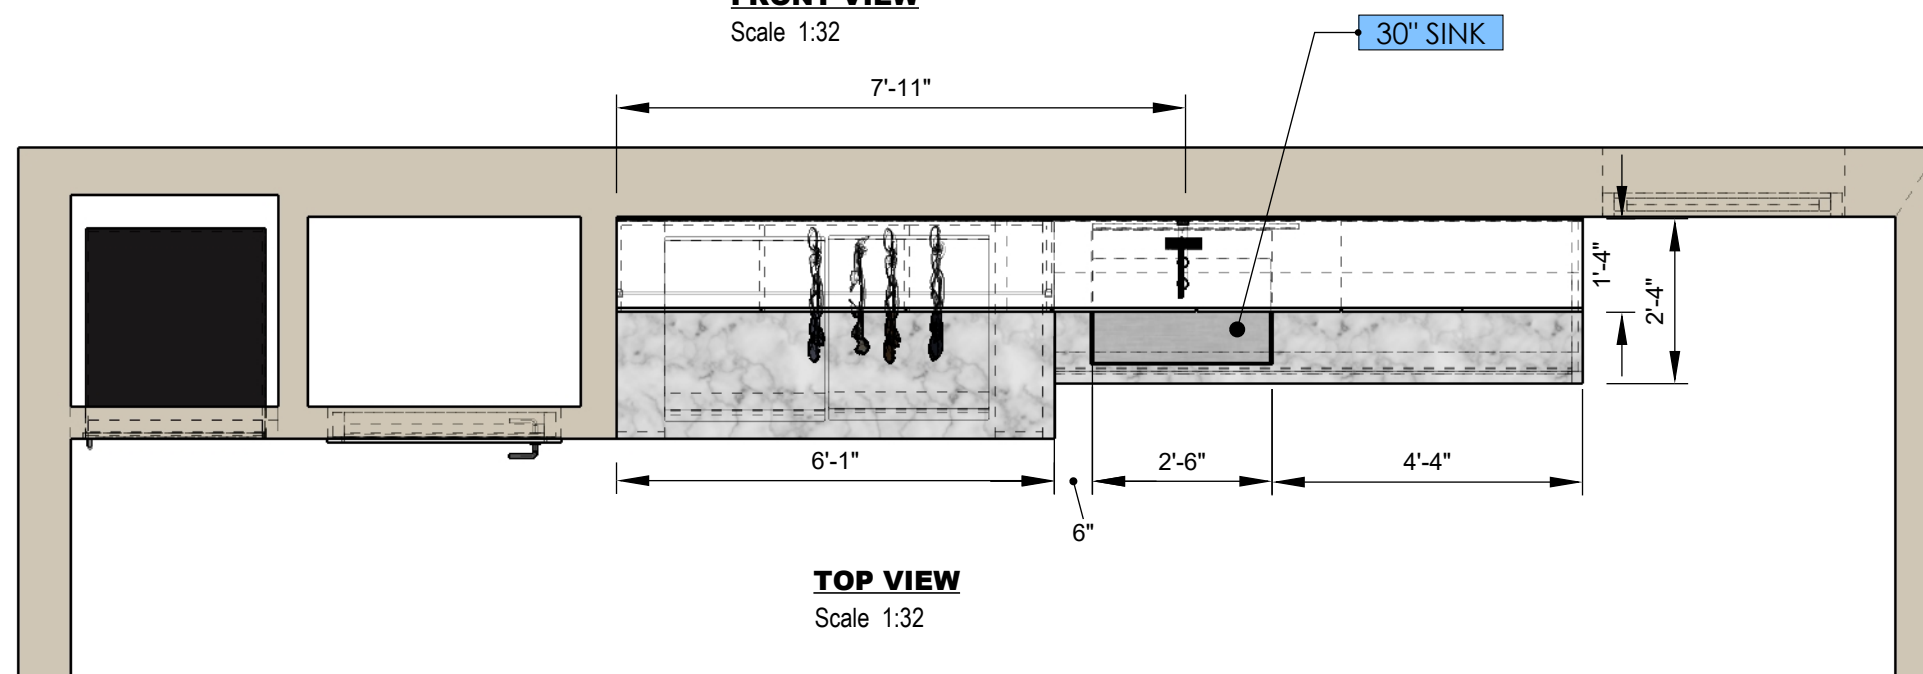

TOP VIEW
Scale 1:32

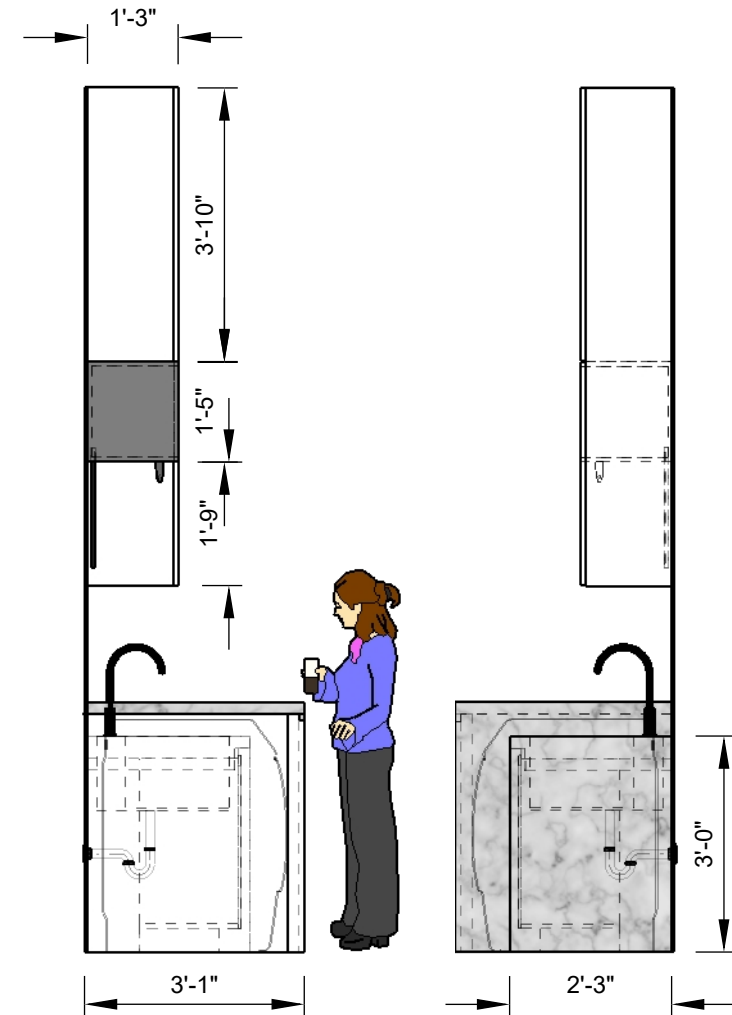

SIDE VIEW (1)
Scale 1:32

SIDE VIEW (2)
Scale 1:32

PROGRESS DRAWING

ALL MEASUREMENTS MUST BE VERIFIED IN FIELD
This drawing is not intended to be used for contract pricing or fabrication purposes. All content is subject to change.

DISCARD ALL DRAWINGS THAT WERE MADE ON THIS ITEM PRIOR TO THE DATE BELOW:

11/15/2022

NOTES

Drawings may not be scaled. The numerical dimensions represent correct measurements. All dimensions are given from finished floor and finished wall unless otherwise noted. All design ideas, drawings and plans represented here are owned by the property of **WESTHAVEN CONSTRUCTION SERVICES**. All rights reserved. Above suggested electrical and plumbing locations, must be verified in field.



WESTHAVEN
CONSTRUCTION SERVICES, INC.

CLIENT
JOEL & YOLY ALONSO
0000
FI, 33000

ISSUE
06/15/2021
RE - ISSUE
MM/DD.YY

PROJECT No
3701
PROJECT NAME
VILLA ALONSO

DRAWN BY
A.Q.
DESIGN BY
J.A.
DESCRIPTION
LAUNDRY ROOM VILLA ALONSO

PROGRESS DRAWING

ALL MEASUREMENTS MUST BE VERIFIED IN FIELD

This drawing is not intended to be used for contract pricing or fabrication purposes. All content is subject to change


DISCARD ALL DRAWINGS THAT WERE MADE ON THIS ITEM PRIOR TO THE DATE BELOW:

11/15/2022

NOTES


Drawings may not be scaled. The numerical dimensions represent correct measurements. All dimensions are given from finished floor and finished wall unless otherwise noted. All design ideas, drawings and plans represented here are owned by the property of **WESTHAVEN CONSTRUCTION SERVICES.** All rights reserved. Above suggested electrical and plumbing locations, must be verified in field.

**OPEN CABINET
W/ HANGING BAR**

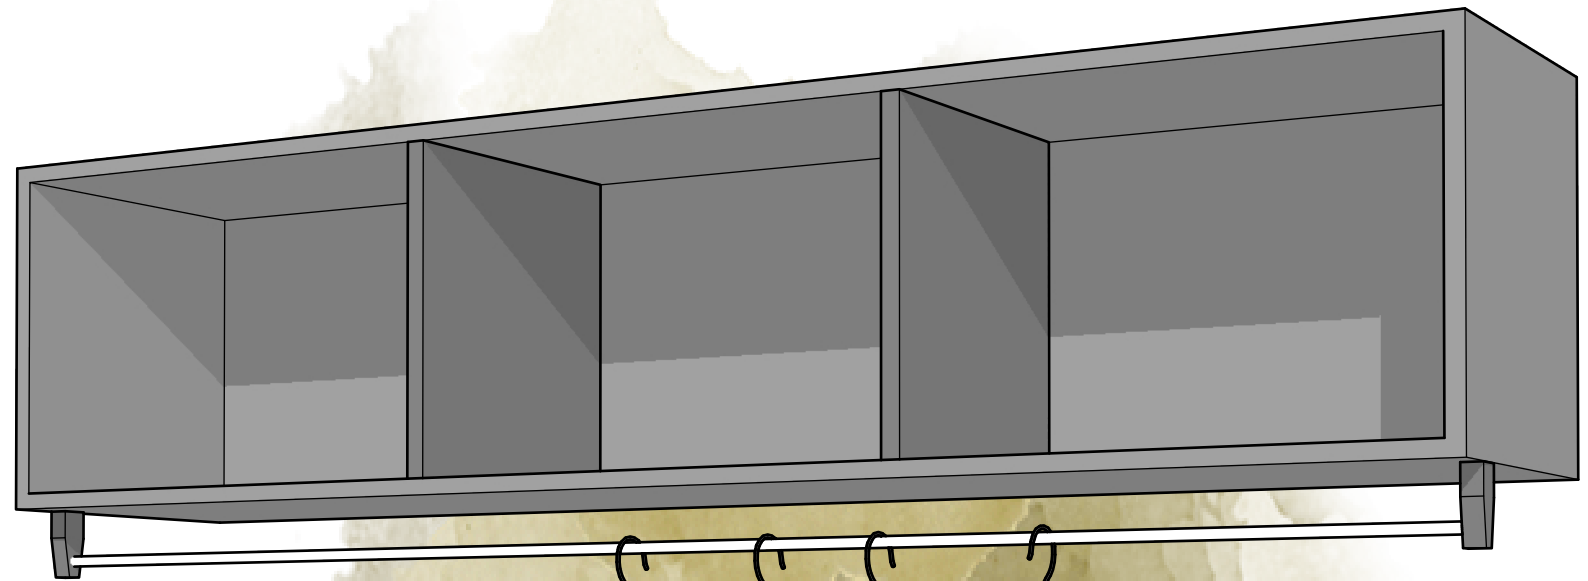

PERSPECTIVE VIEW

Not Scaled

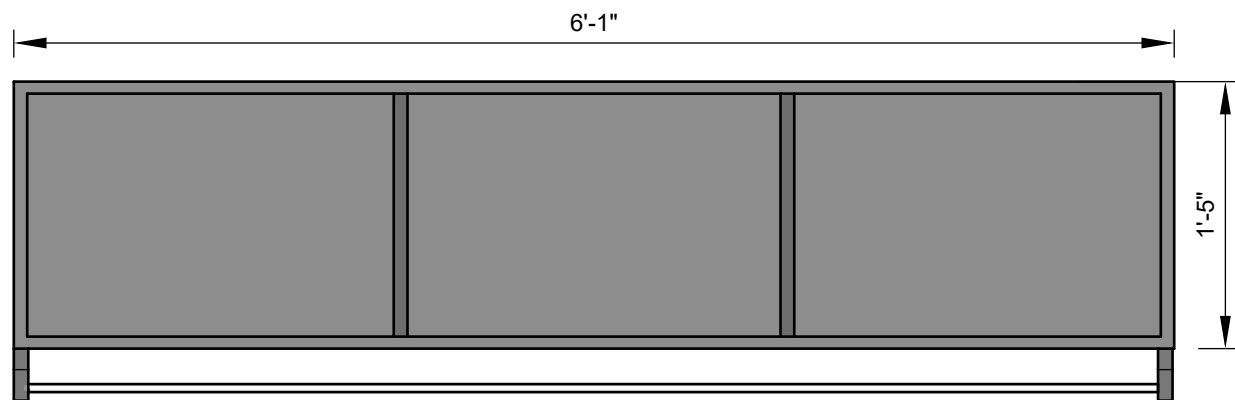

FRONT VIEW

Scale 1:12



SIDE VIEW

Scale 1:12



WESTHAVEN
CONSTRUCTION SERVICES, INC.

CLIENT
JOEL & YOLY ALONSO
0000
FL, 33000

ISSUE
06/15/2021
RE - ISSUE
MM/DD.YY

PROJECT No
3701
PROJECT NAME
OPEN CABINET

DRAWN BY
A.Q.
DESIGN BY
J.A.
DESCRIPTION
LAUNDRY ROOM VILLA
ALONSO