

3106

CONTINUUM SOUTH

MASTER
BATHROOM
LINENS



DESIGN CONCEPT

This presentation is not intended to be used for contract pricing or fabrication purposes. All content is subject to change

DISCARD ALL PRESENTATIONS THAT WERE MADE ON THIS ITEM PRIOR TO THE DATE BELOW:

09/28/2022

NOTES

The drawings included in presentations may not be scaled. The numerical dimensions represent correct measurements. All dimensions are given from finished floor and finished wall unless otherwise noted. All design ideas, drawings and plans represented here are owned by the property of WESTHAVEN CONSTRUCTION SERVICES. Above suggested electrical and plumbing locations, must be verified in field.

PROJECT

3106
CONTINUUM SOUTH

PAGE NAME

COVER PAGE

DESIGN BY

J. ALONSO

DRAWING BY

A. QUINTERO

CREATED

09/ 27/ 2022

MODIFIED

09/28/2022

CLIENT


STEVEN MICHAELSON

ADDRESS


0000
FI, 33000



8254 NW SOUTH RIVER DRIVE, MEDLEY, FL 33166

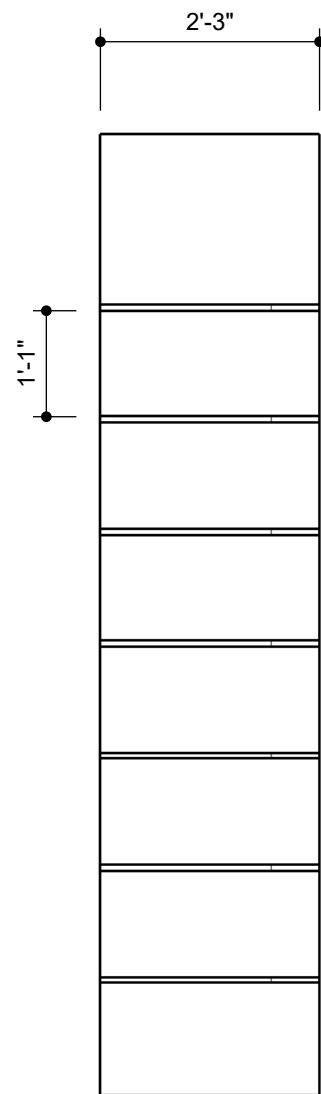

VIEW A
Scale 1:24

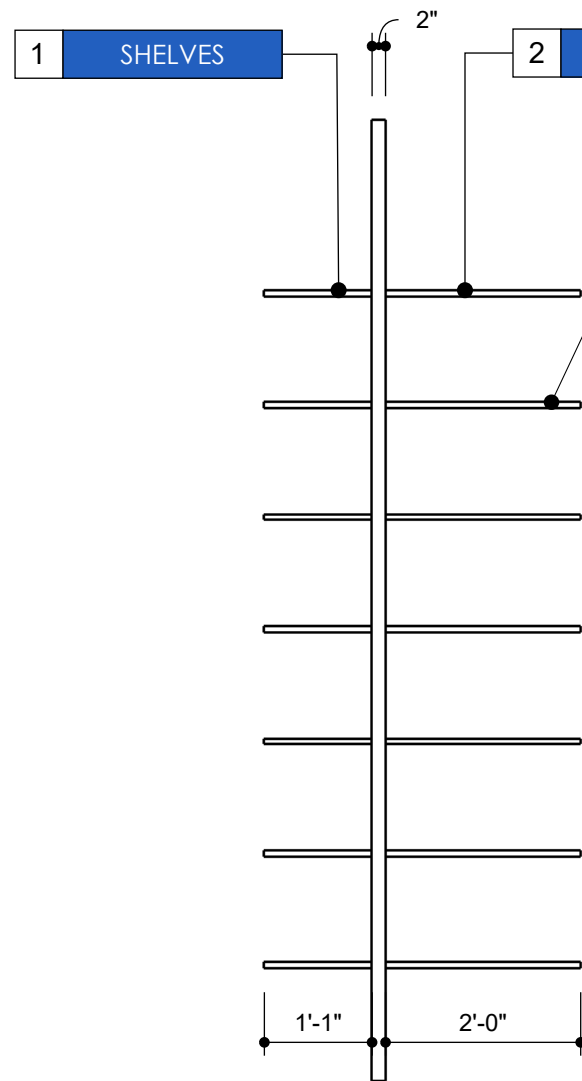


VIEW B
Scale 1:24

FINISH	SELLER
WHITE LAQUERED	


FINISH	SELLER
WHITE LAQUERED	

DOORS REPRESENTED IN
TRANSPARENT IN ORDER
TO OBSERVE THE CABINET
IN FULL PERSPECTIVE

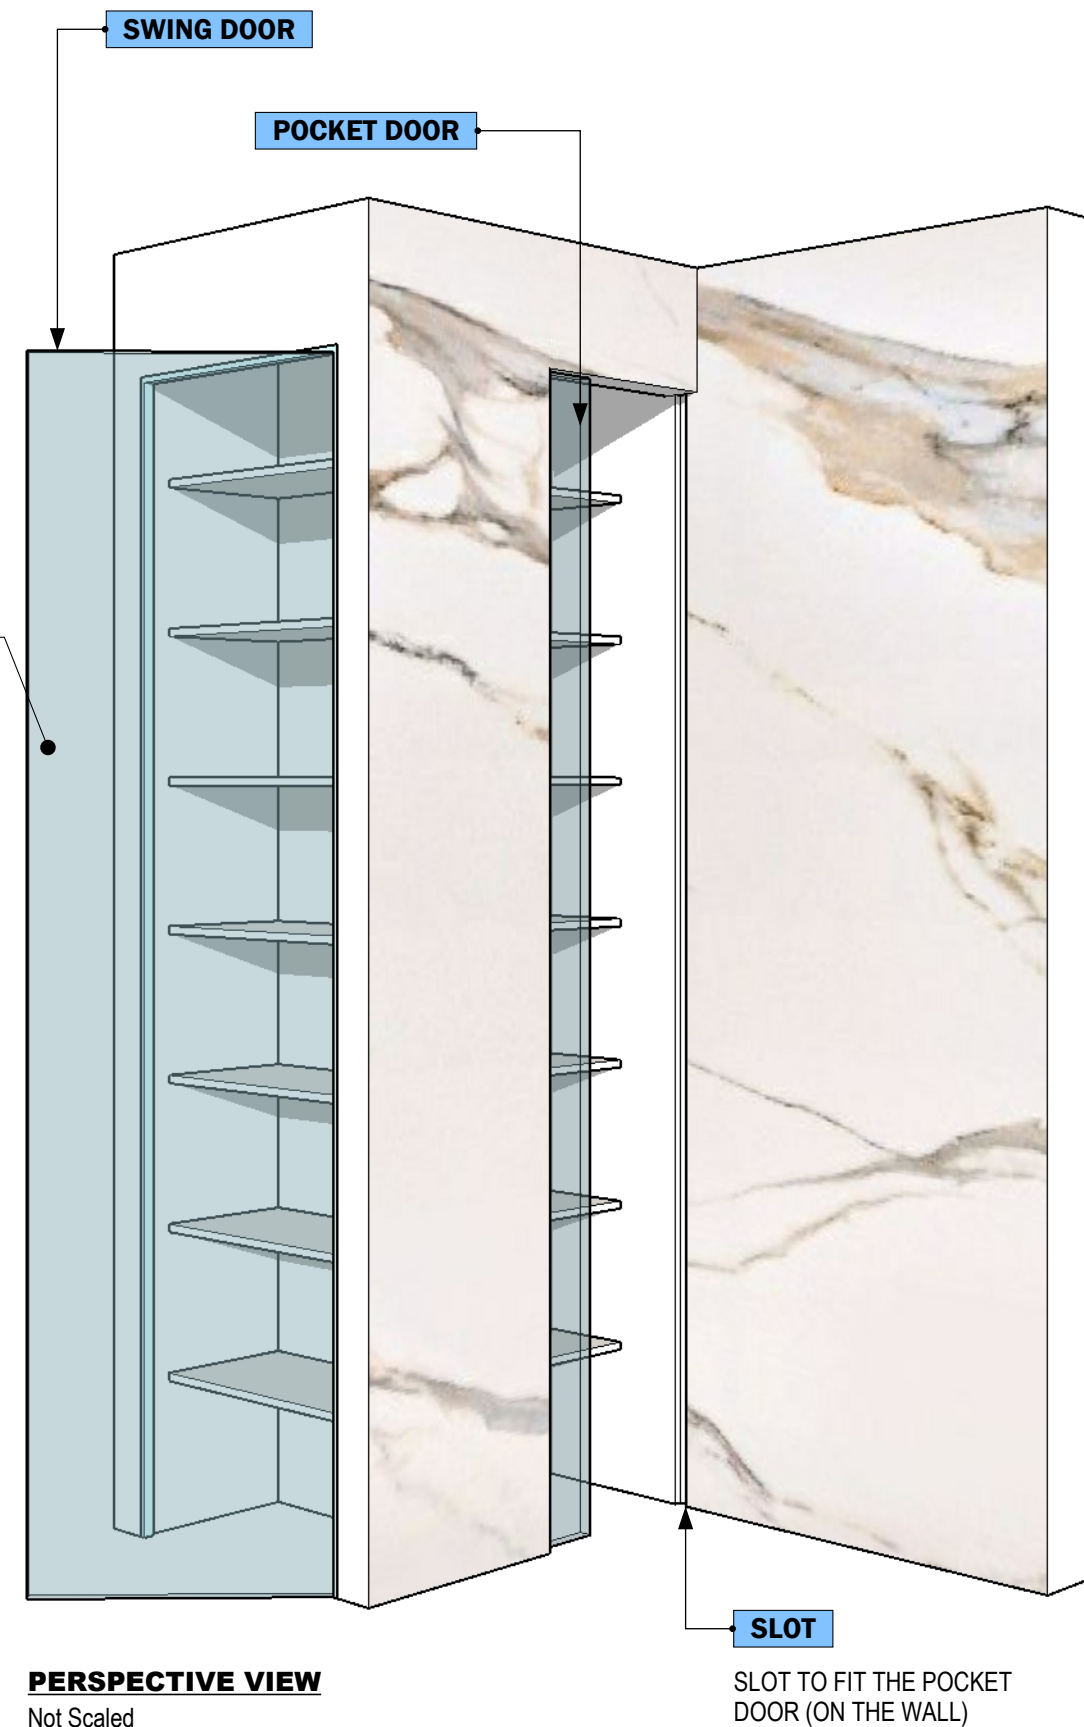

PERSPECTIVE VIEW
Not Scaled

SLOT
SLOT TO FIT THE POCKET
DOOR (ON THE WALL)

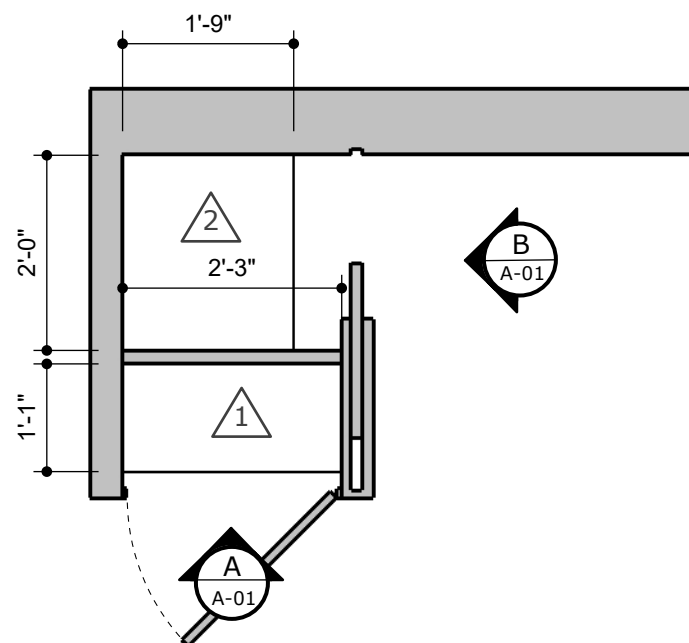

DESIGN CONCEPT

ALL MEASUREMENTS MUST BE VERIFIED IN FIELD

This drawing is not intended to be used for
contract pricing or fabrication purposes.
All content is subject to change

DISCARD ALL DRAWINGS THAT WERE
MADE ON THIS ITEM PRIOR TO THE
DATE BELOW:

09/28/2022

NOTES

Drawings may not be scaled.
The numerical dimensions represent
correct measurements.
All dimensions are given from finished
floor and finished wall unless otherwise
noted.

All design ideas, drawings and plans
represented here are owned by the
property of
**WESTHAVEN CONSTRUCTION
SERVICES.**

All rights reserved.
Above suggested electrical and plumbing
locations, must be verified in field.



WESTHAVEN
CONSTRUCTION SERVICES, INC.

CLIENT
STEVEN
MICHAELSON
0000


ISSUE
09/ 27/ 2022
RE - ISSUE
MM.DD.YY

DESIGN BY
Joel A.
DRAWN BY
Abel Q.


DESCRIPTION
MASTER BATHROOM
LINEAS
PAGE NAME
LINENS 1 & 2

PROJECT No
3106
PROJECT NAME
CONTINUUM SOUTH


A-01

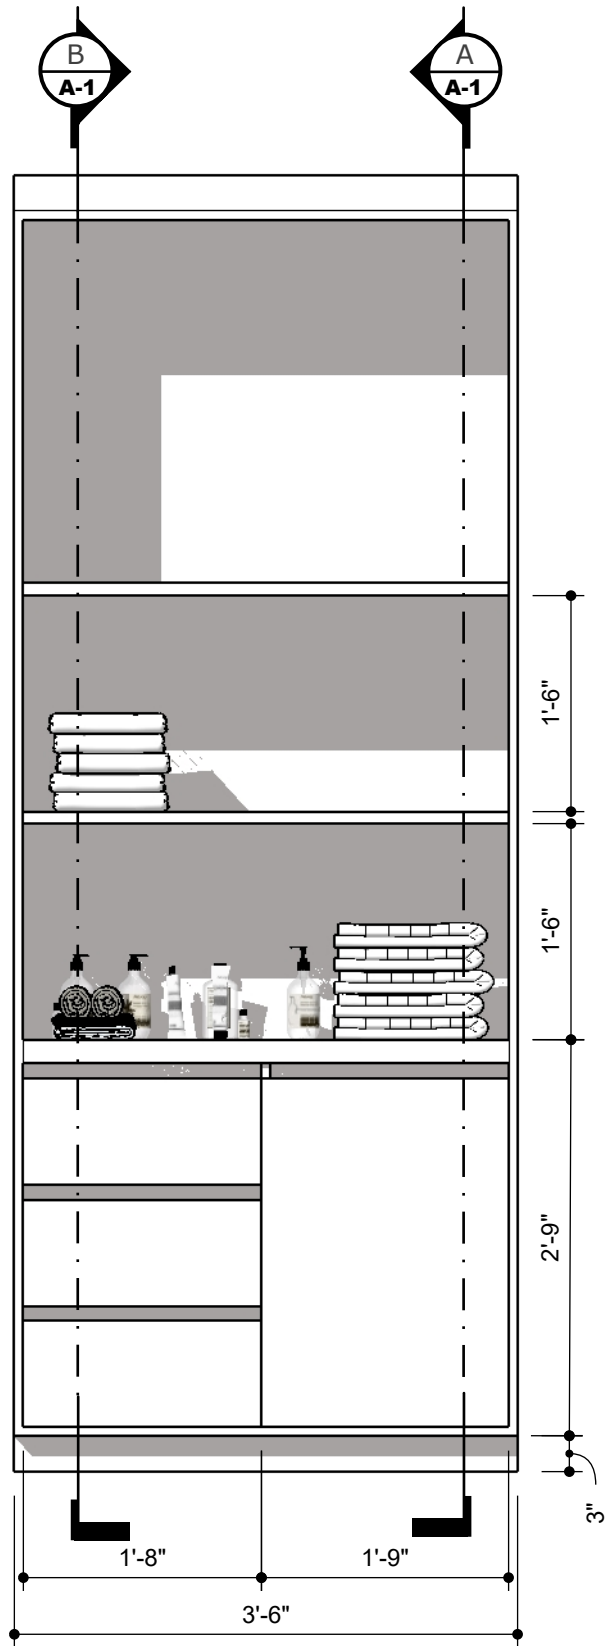


FRONT VIEW
Scale 1:16

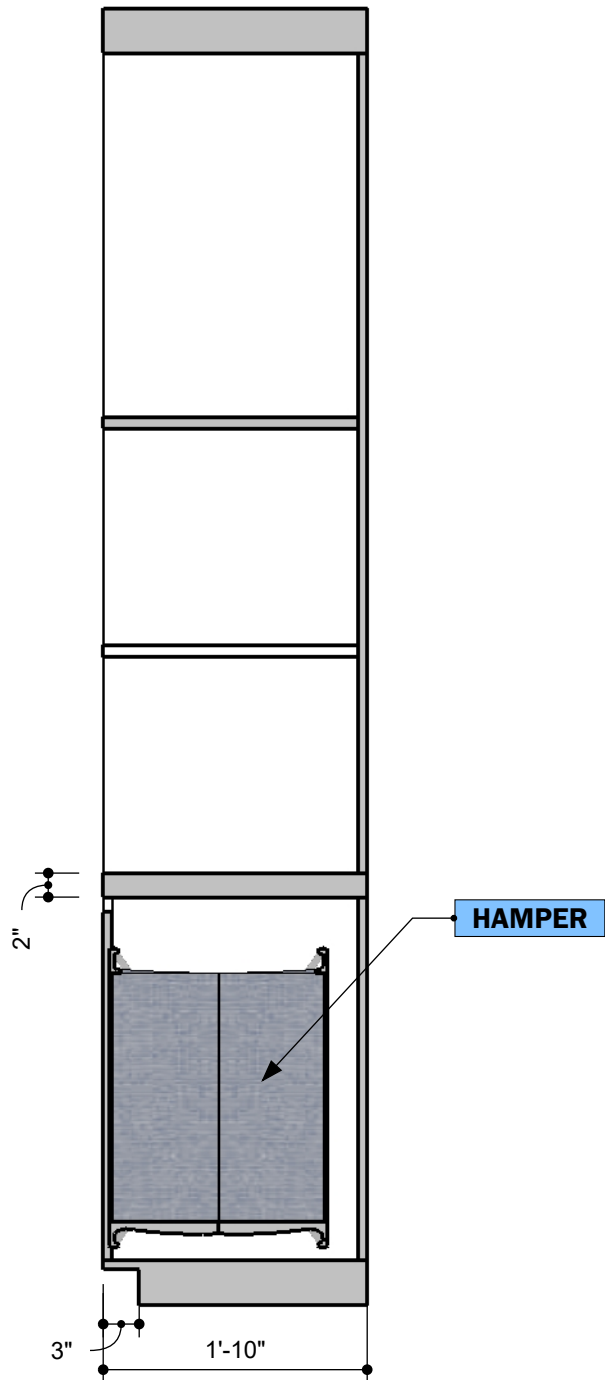

SECTION A
Scale 1:00

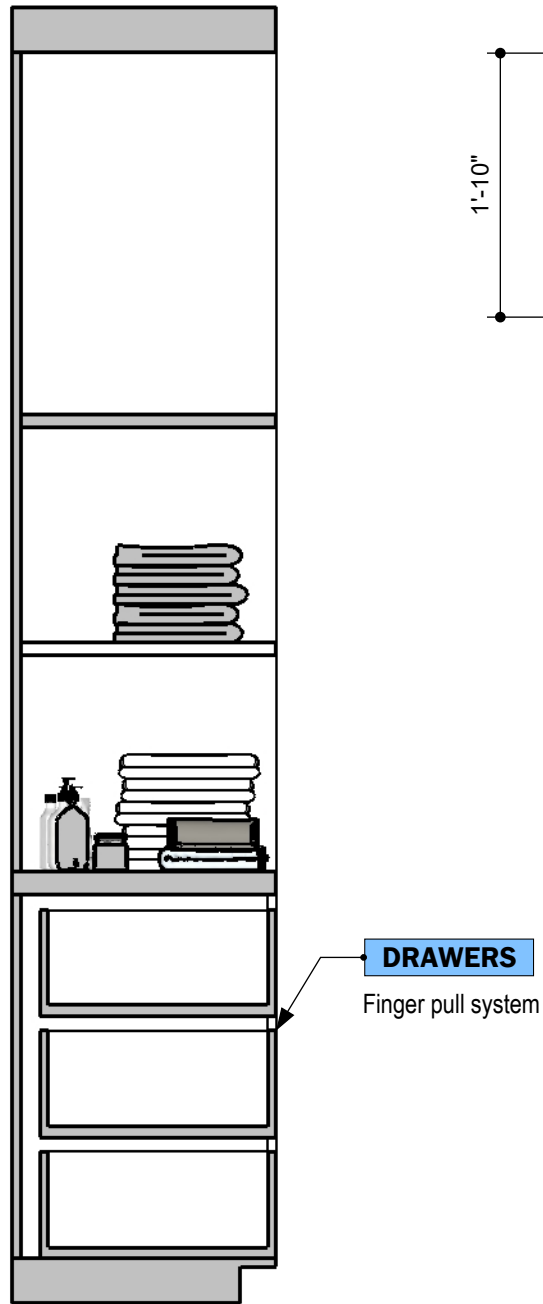

SECTION B
Scale 1:00

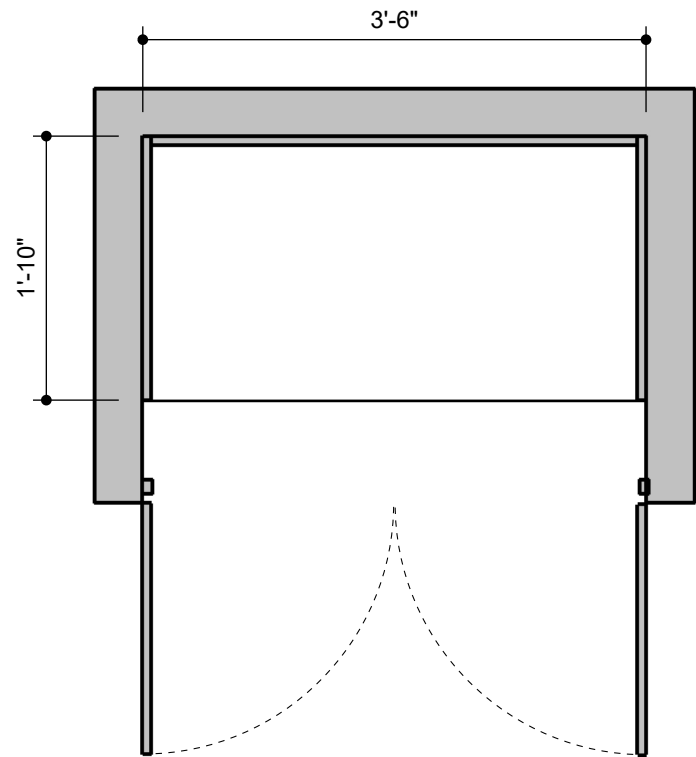

TOP VIEW
Scale 1:16

DESIGN CONCEPT

ALL MEASUREMENTS MUST BE VERIFIED IN FIELD

This drawing is not intended to be used for contract pricing or fabrication purposes. All content is subject to change

DISCARD ALL DRAWINGS THAT WERE MADE ON THIS ITEM PRIOR TO THE DATE BELOW:

09/28/2022

NOTES

Drawings may not be scaled. The numerical dimensions represent correct measurements. All dimensions are given from finished floor and finished wall unless otherwise noted. All design ideas, drawings and plans represented here are owned by the property of WESTHAVEN CONSTRUCTION SERVICES. All rights reserved. Above suggested electrical and plumbing locations, must be verified in field.



WESTHAVEN
CONSTRUCTION SERVICES, INC.

CLIENT
STEVEN MICHAELSON
0000

ISSUE
09/ 27/ 2022
RE - ISSUE
MM,DD,YY

DESIGN BY
Joel A.
DRAWN BY
Abel Q.

DESCRIPTION
MASTER BATHROOM
LINENS
PAGE NAME
LINEN 3

PROJECT No
3106
PROJECT NAME
CONTINUUM SOUTH

A-02