



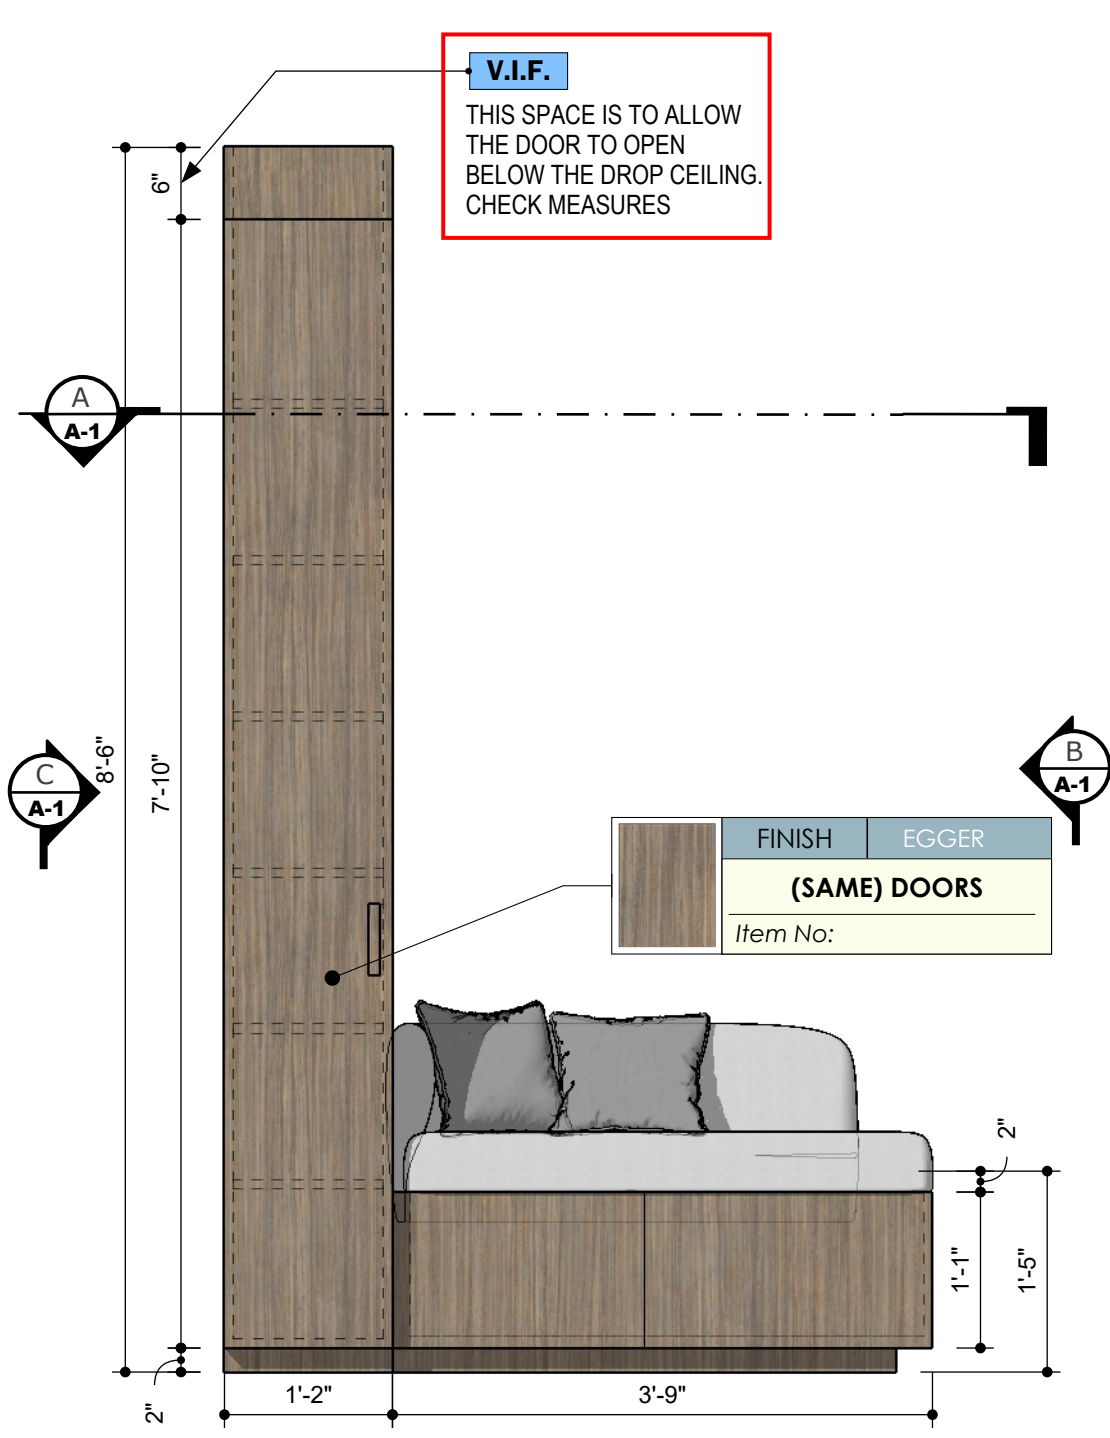


FRONT VIEW

Scale 1:16

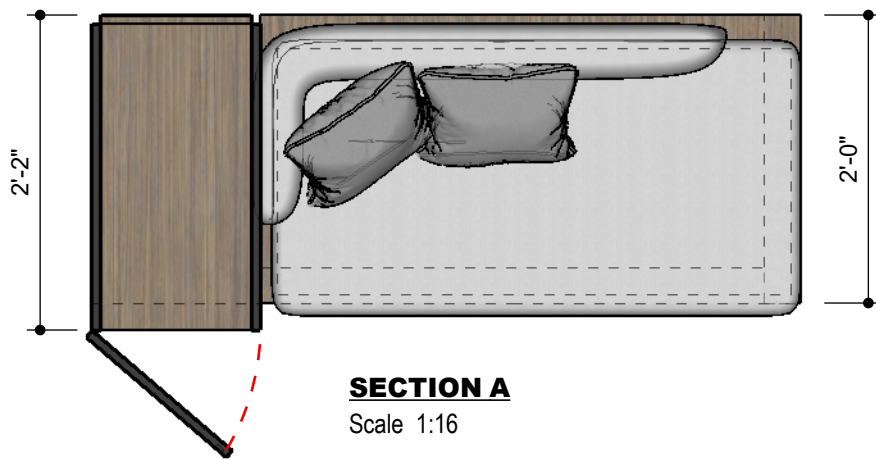

SECTION A

Scale 1:16

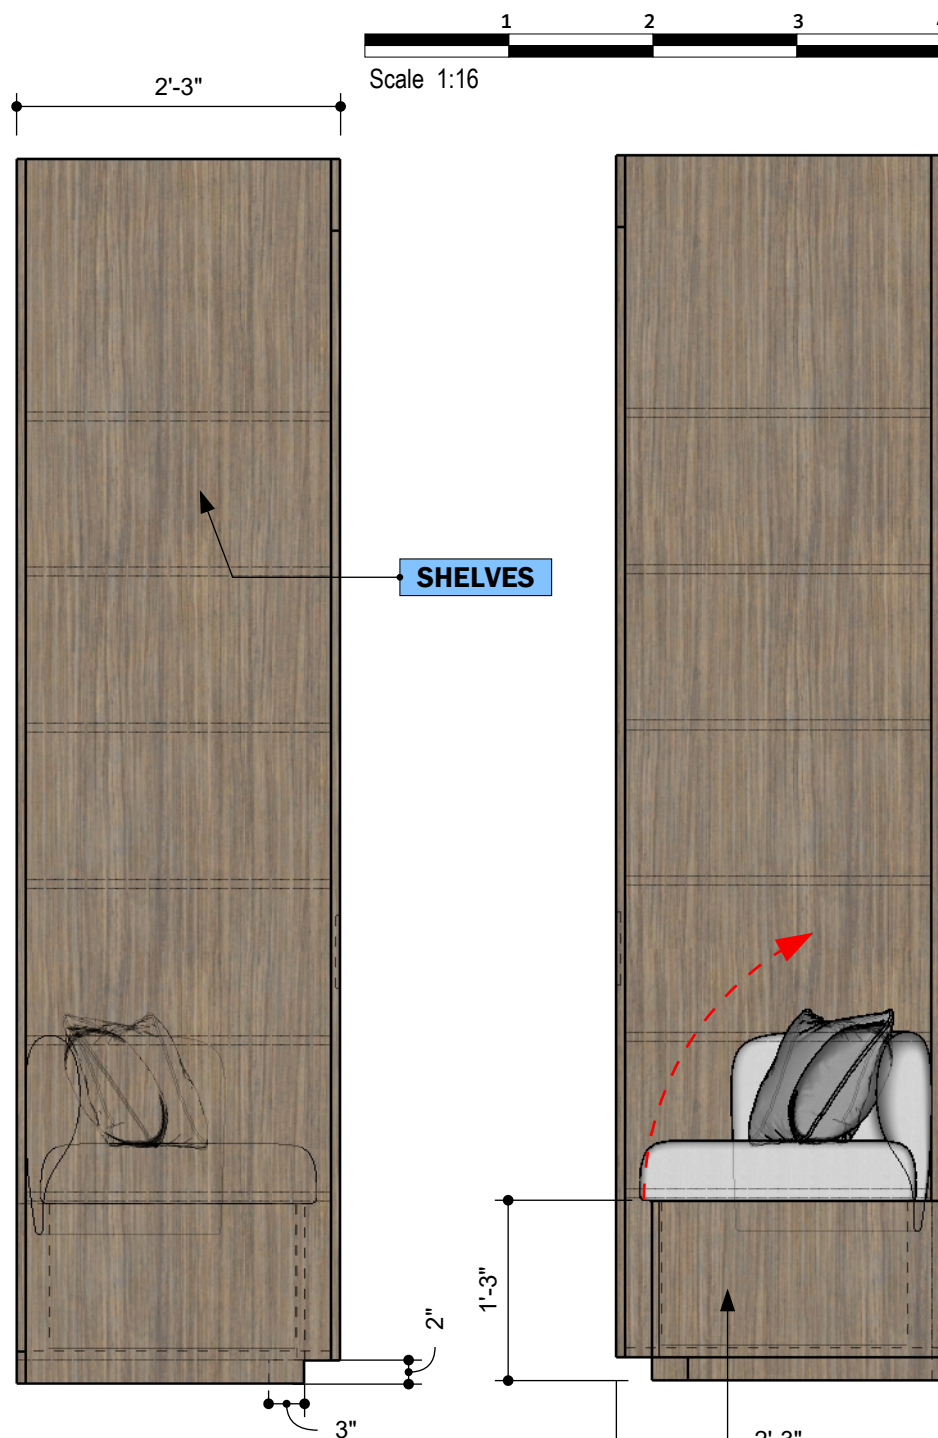


VIEW C

Scale 1:16

VIEW B

Scale 1:16

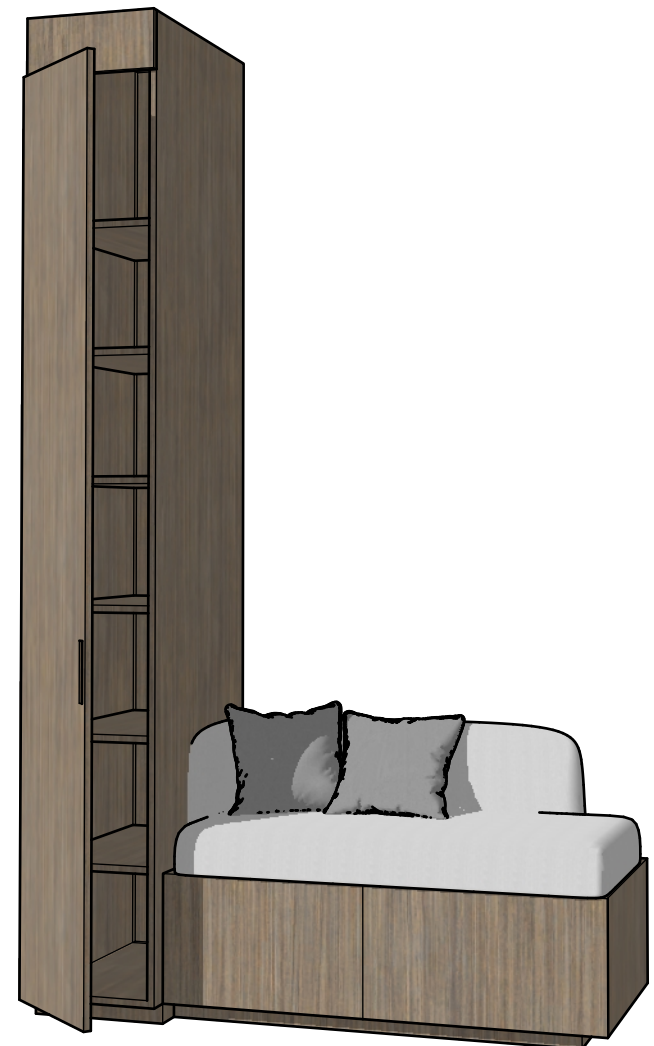

PERSPECTIVE VIEW

Not Scaled

Scale 1:16

PROGRESS DRAWING

ALL MEASUREMENTS MUST BE VERIFIED IN FIELD

This drawing is not intended to be used for contract pricing or fabrication purposes. All content is subject to change

DISCARD ALL DRAWINGS THAT WERE MADE ON THIS ITEM PRIOR TO THE DATE BELOW:

09/22/2022

NOTES

Drawings may not be scaled. The numerical dimensions represent correct measurements. All dimensions are given from finished floor and finished wall unless otherwise noted. All design ideas, drawings and plans represented here are owned by the property of **WESTHAVEN CONSTRUCTION SERVICES**. All rights reserved. Above suggested electrical and plumbing locations, must be verified in field.



WESTHAVEN
CONSTRUCTION SERVICES, INC.

CLIENT
CURRO
0000
FL, 33000

ISSUE
06/ 8/ 2022
RE - ISSUE
MM,DD,YY

DESIGN BY
Joel A.
DRAWN BY
Abel Q.

DESCRIPTION
FOYER FURNITURE W/
BENCH
PAGE NAME
PAGE No 1

PROJECT No
2409
PROJECT NAME
CONTINUUM SOUTH

A-01