


2409

MASTER VANITY
W/ MEDICINE CABINET

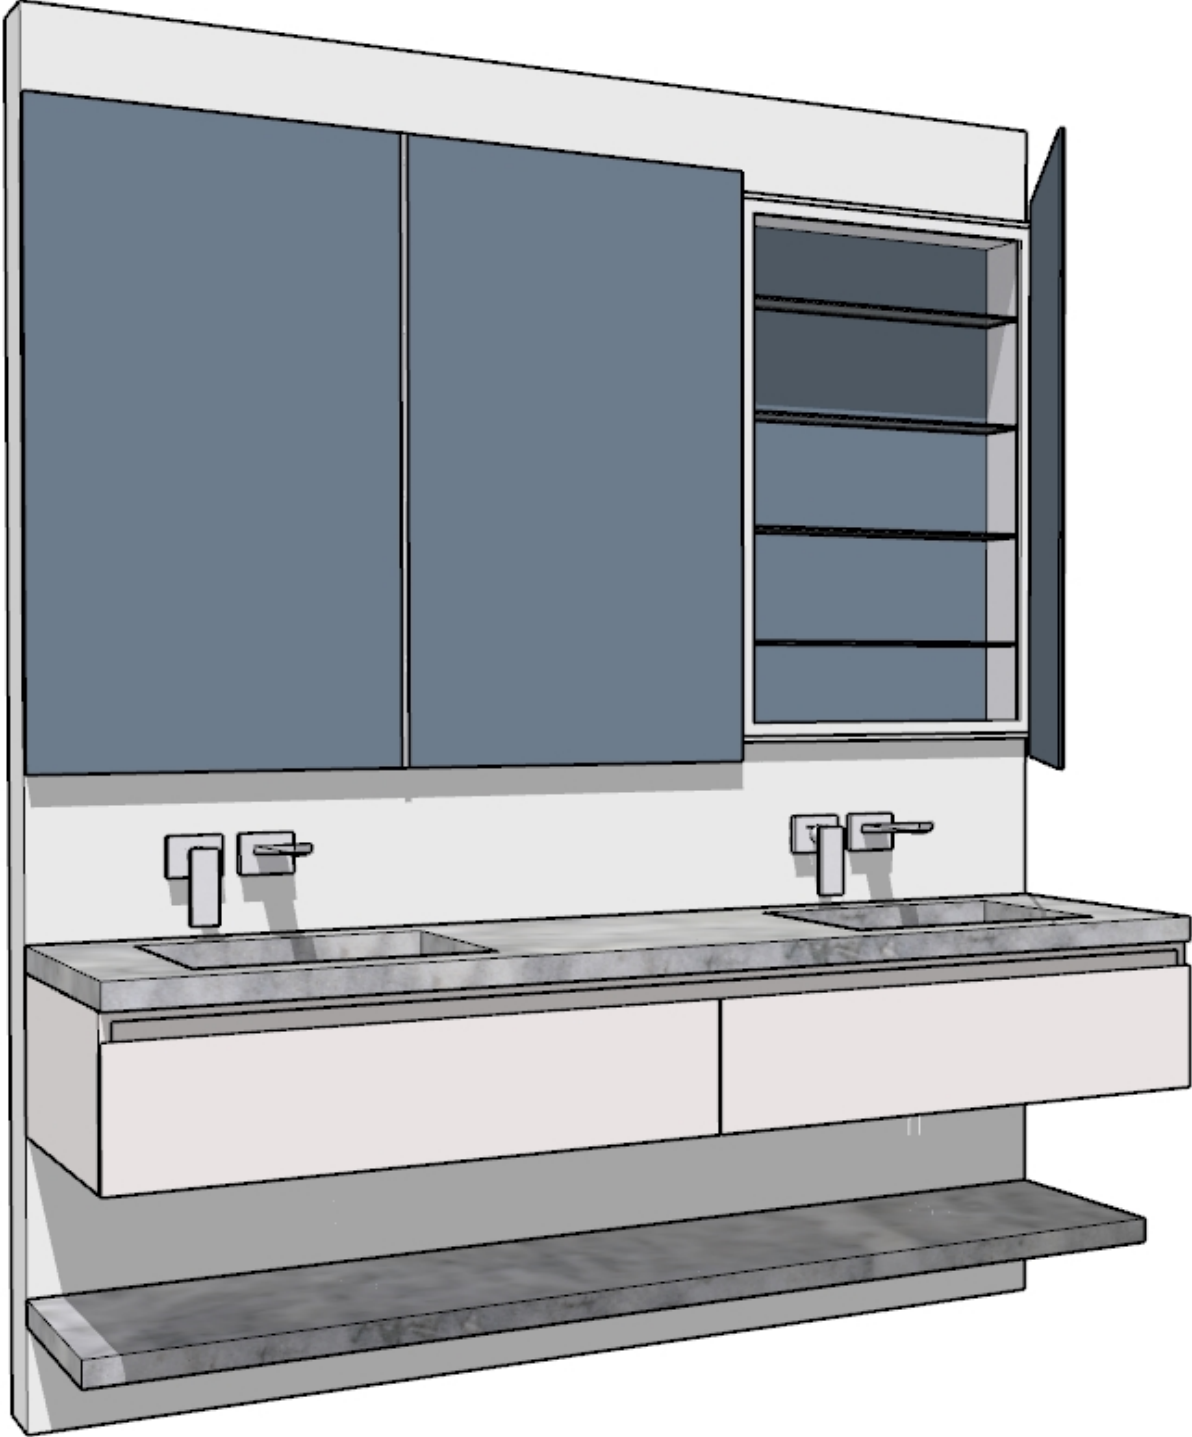

PROGRESS DRAWING

This presentation is not intended to be used for contract pricing or fabrication purposes. All content is subject to change

DISCARD ALL PRESENTATIONS THAT WERE MADE ON THIS ITEM PRIOR TO THE DATE BELOW:

02/16/2022

NOTES

The drawings included in presentations may not be scaled. The numerical dimensions represent correct measurements. All dimensions are given from finished floor and finished wall unless otherwise noted. All design ideas, drawings and plans represented here are owned by the property of WESTHAVEN CONSTRUCTION SERVICES. Above suggested electrical and plumbing locations, must be verified in field.

PROJECT
CONTINUUM SOUTH

DESCRIPTION
MASTER VANITY

DESIGN BY
J. ALONSO
& . ARRIARAN

DRAWING BY
A. QUINTERO

CREATED
07/ 14/ 2021






MODIFIED
02/16/2022

CLIENT
c.

ADDRESS
CONTINUUM SOUTH TOWER



8254 NW SOUTH RIVER DRIVE, MEDLEY, FL 33166
All rights reserved.

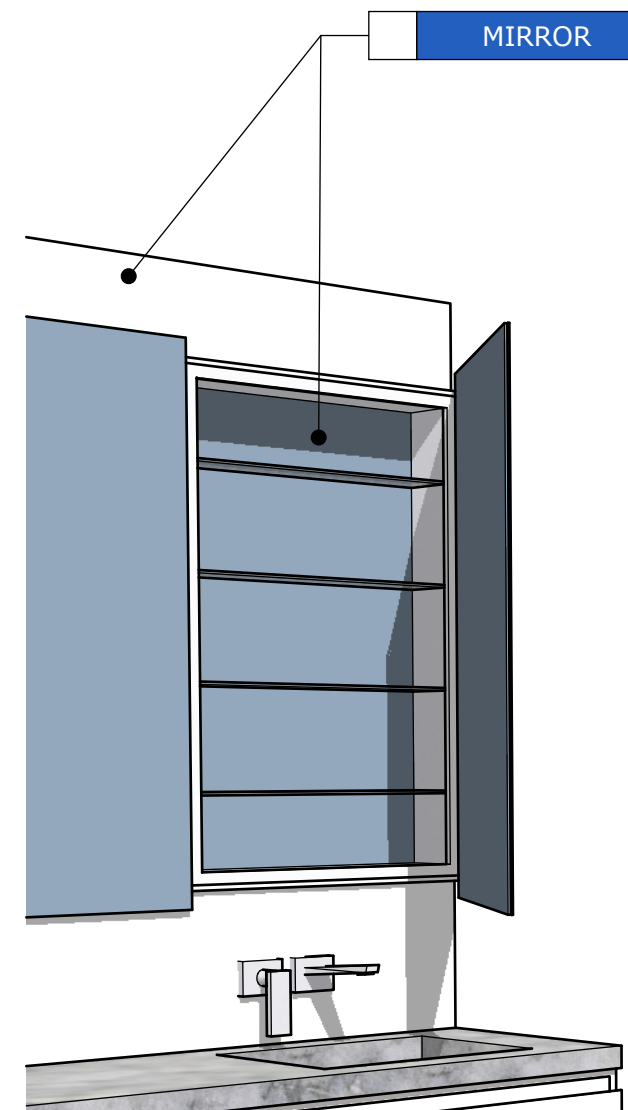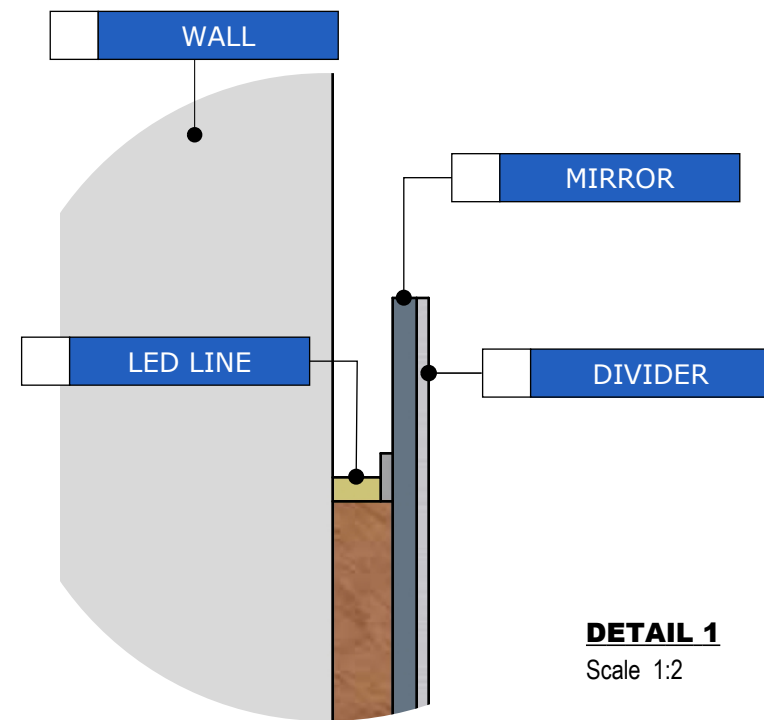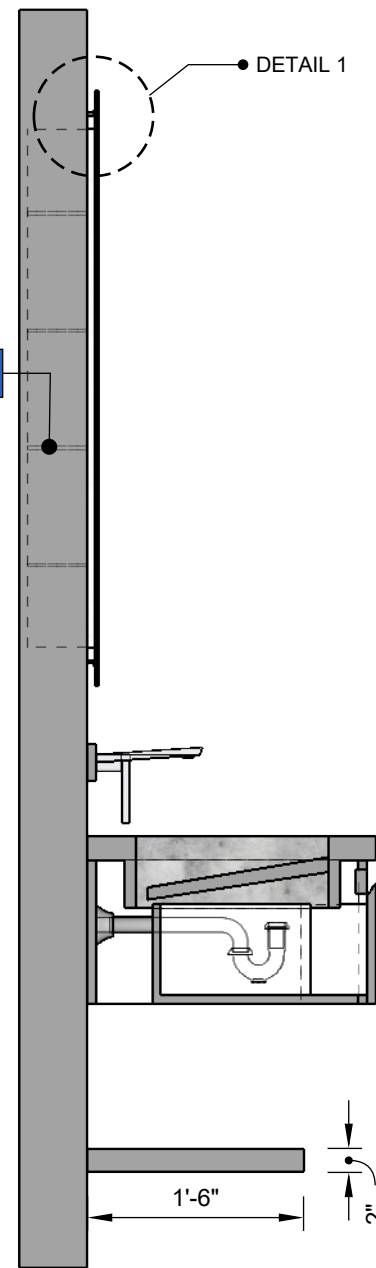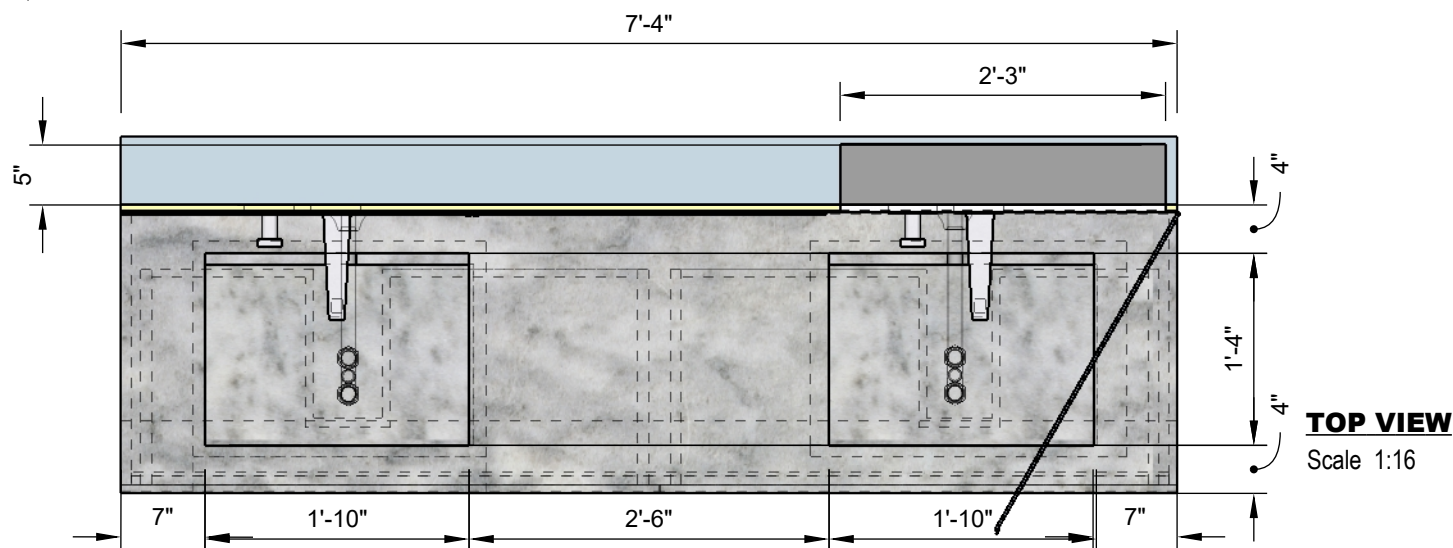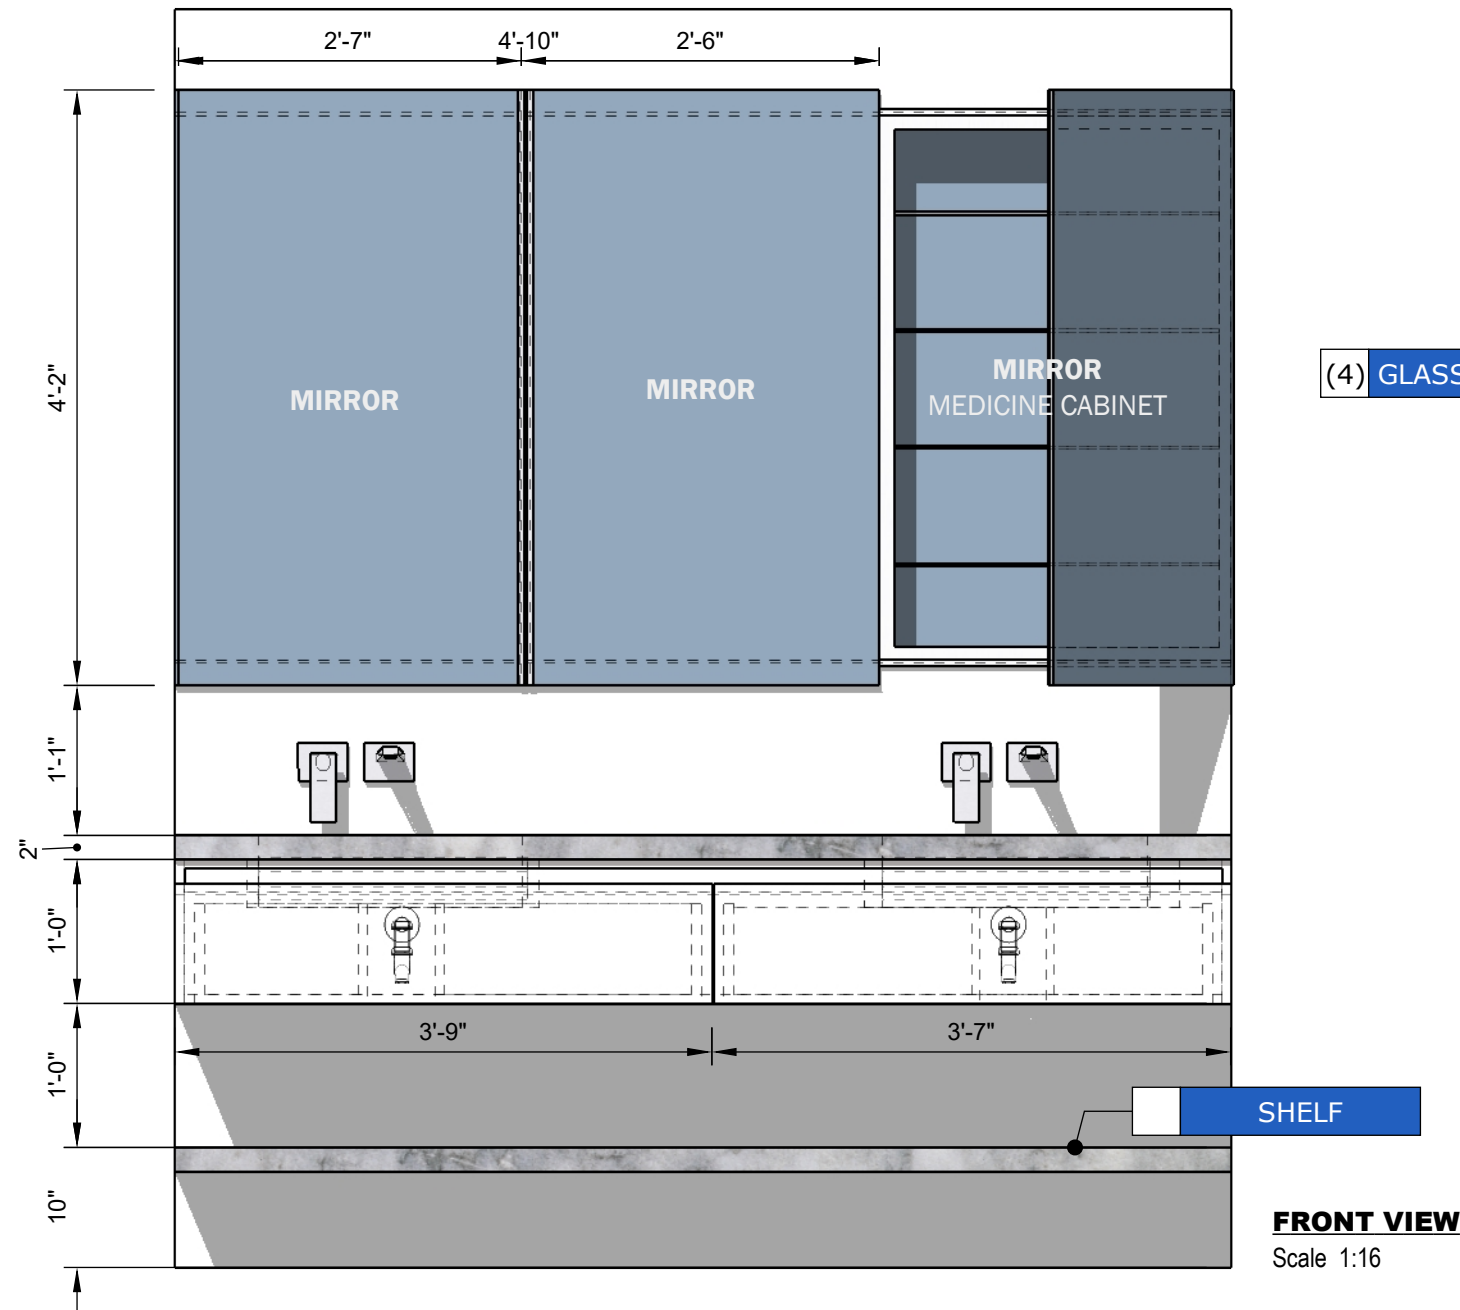

PROGRESS DRAWING

This drawing is not intended to be used for contract pricing or fabrication purposes. All content is subject to change

DISCARD ALL DRAWINGS THAT WERE MADE ON THIS ITEM PRIOR TO THE DATE BELOW:

02/16/2022

NOTES

Drawings may not be scaled. The numerical dimensions represent correct measurements. All dimensions are given from finished floor and finished wall unless otherwise noted. All design ideas, drawings and plans represented here are owned by the property of **WESTHAVEN CONSTRUCTION SERVICES**. All rights reserved. Above suggested electrical and plumbing locations, must be verified in field.