
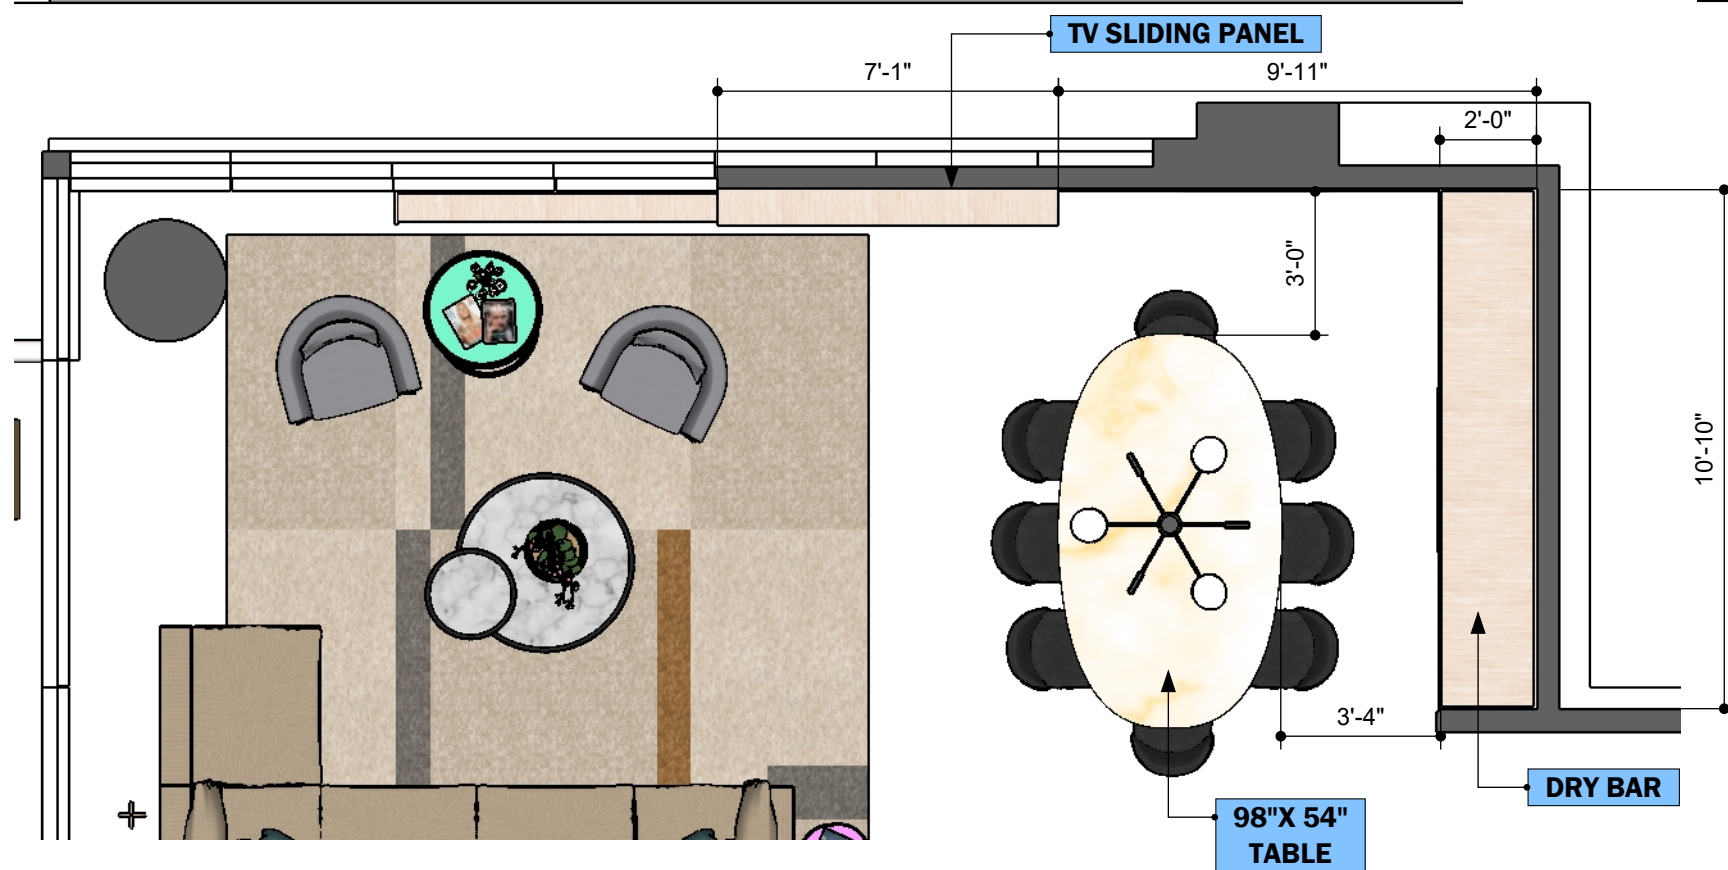
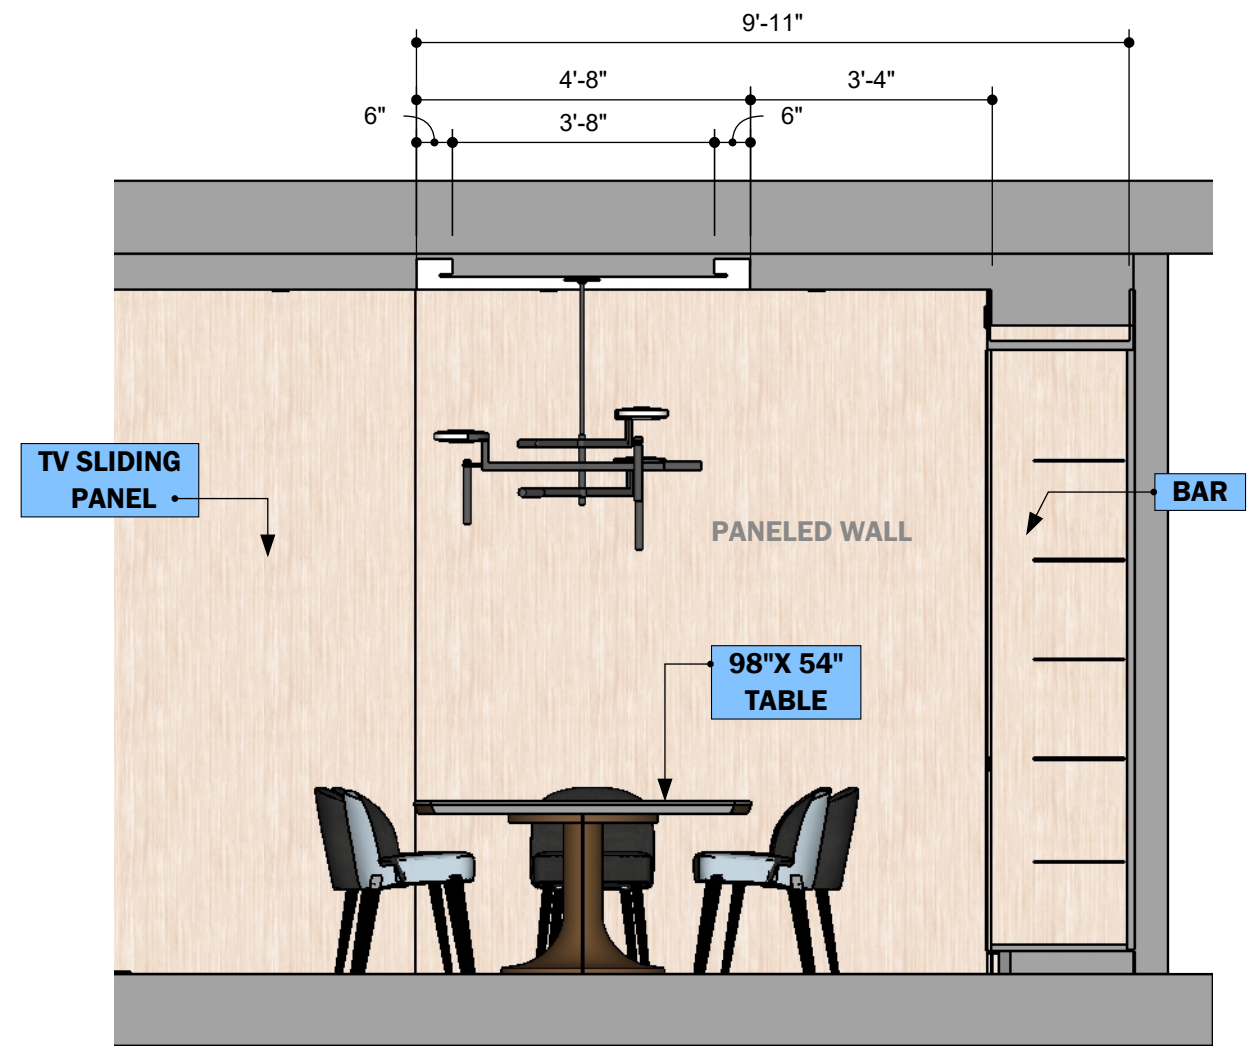


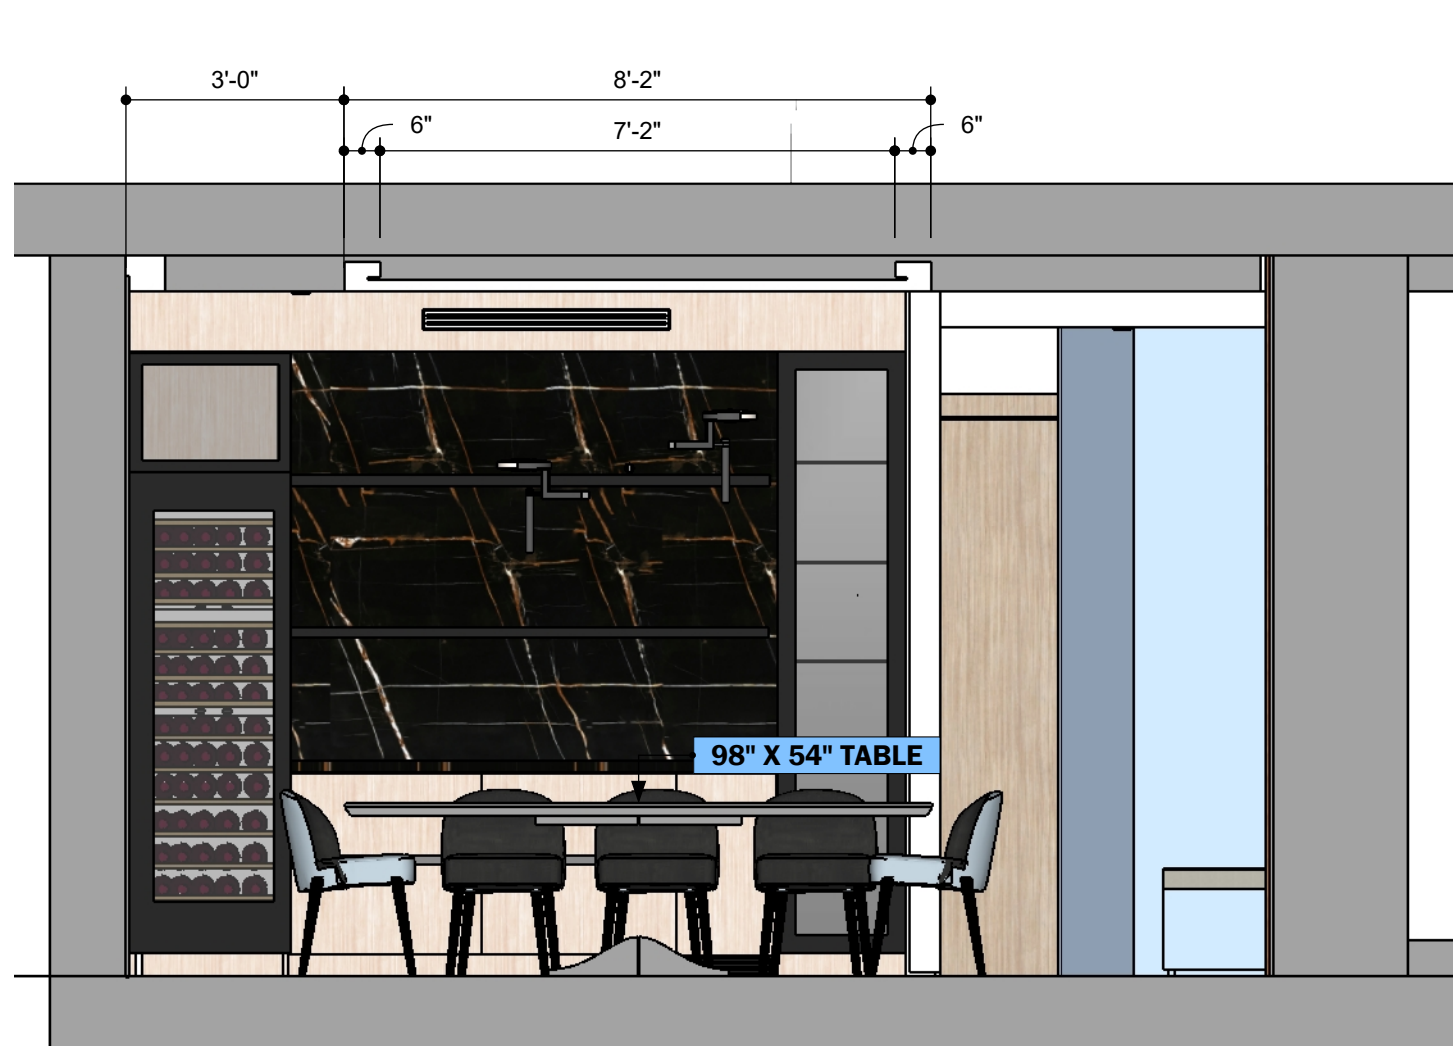


PROGRESS DRAWING

ALL MEASUREMENTS MUST BE VERIFIED IN FIELD
 This drawing is not intended to be used for contract pricing or fabrication purposes. All content is subject to change.
 DISCARD ALL DRAWINGS THAT WERE MADE ON THIS ITEM PRIOR TO THE DATE BELOW:
11/15/2021

NOTES
 Drawings may not be scaled. The numerical dimensions represent correct measurements. All dimensions are given from finished floor and finished wall unless otherwise noted.
 All design ideas, drawings and plans represented here are owned by the property of
WESTHAVEN CONSTRUCTION SERVICES.
 All rights reserved. Above suggested electrical and plumbing locations, must be verified in field.

PROJECT No
 2409

PROJECT NAME
 CONTINUUM SOUTH

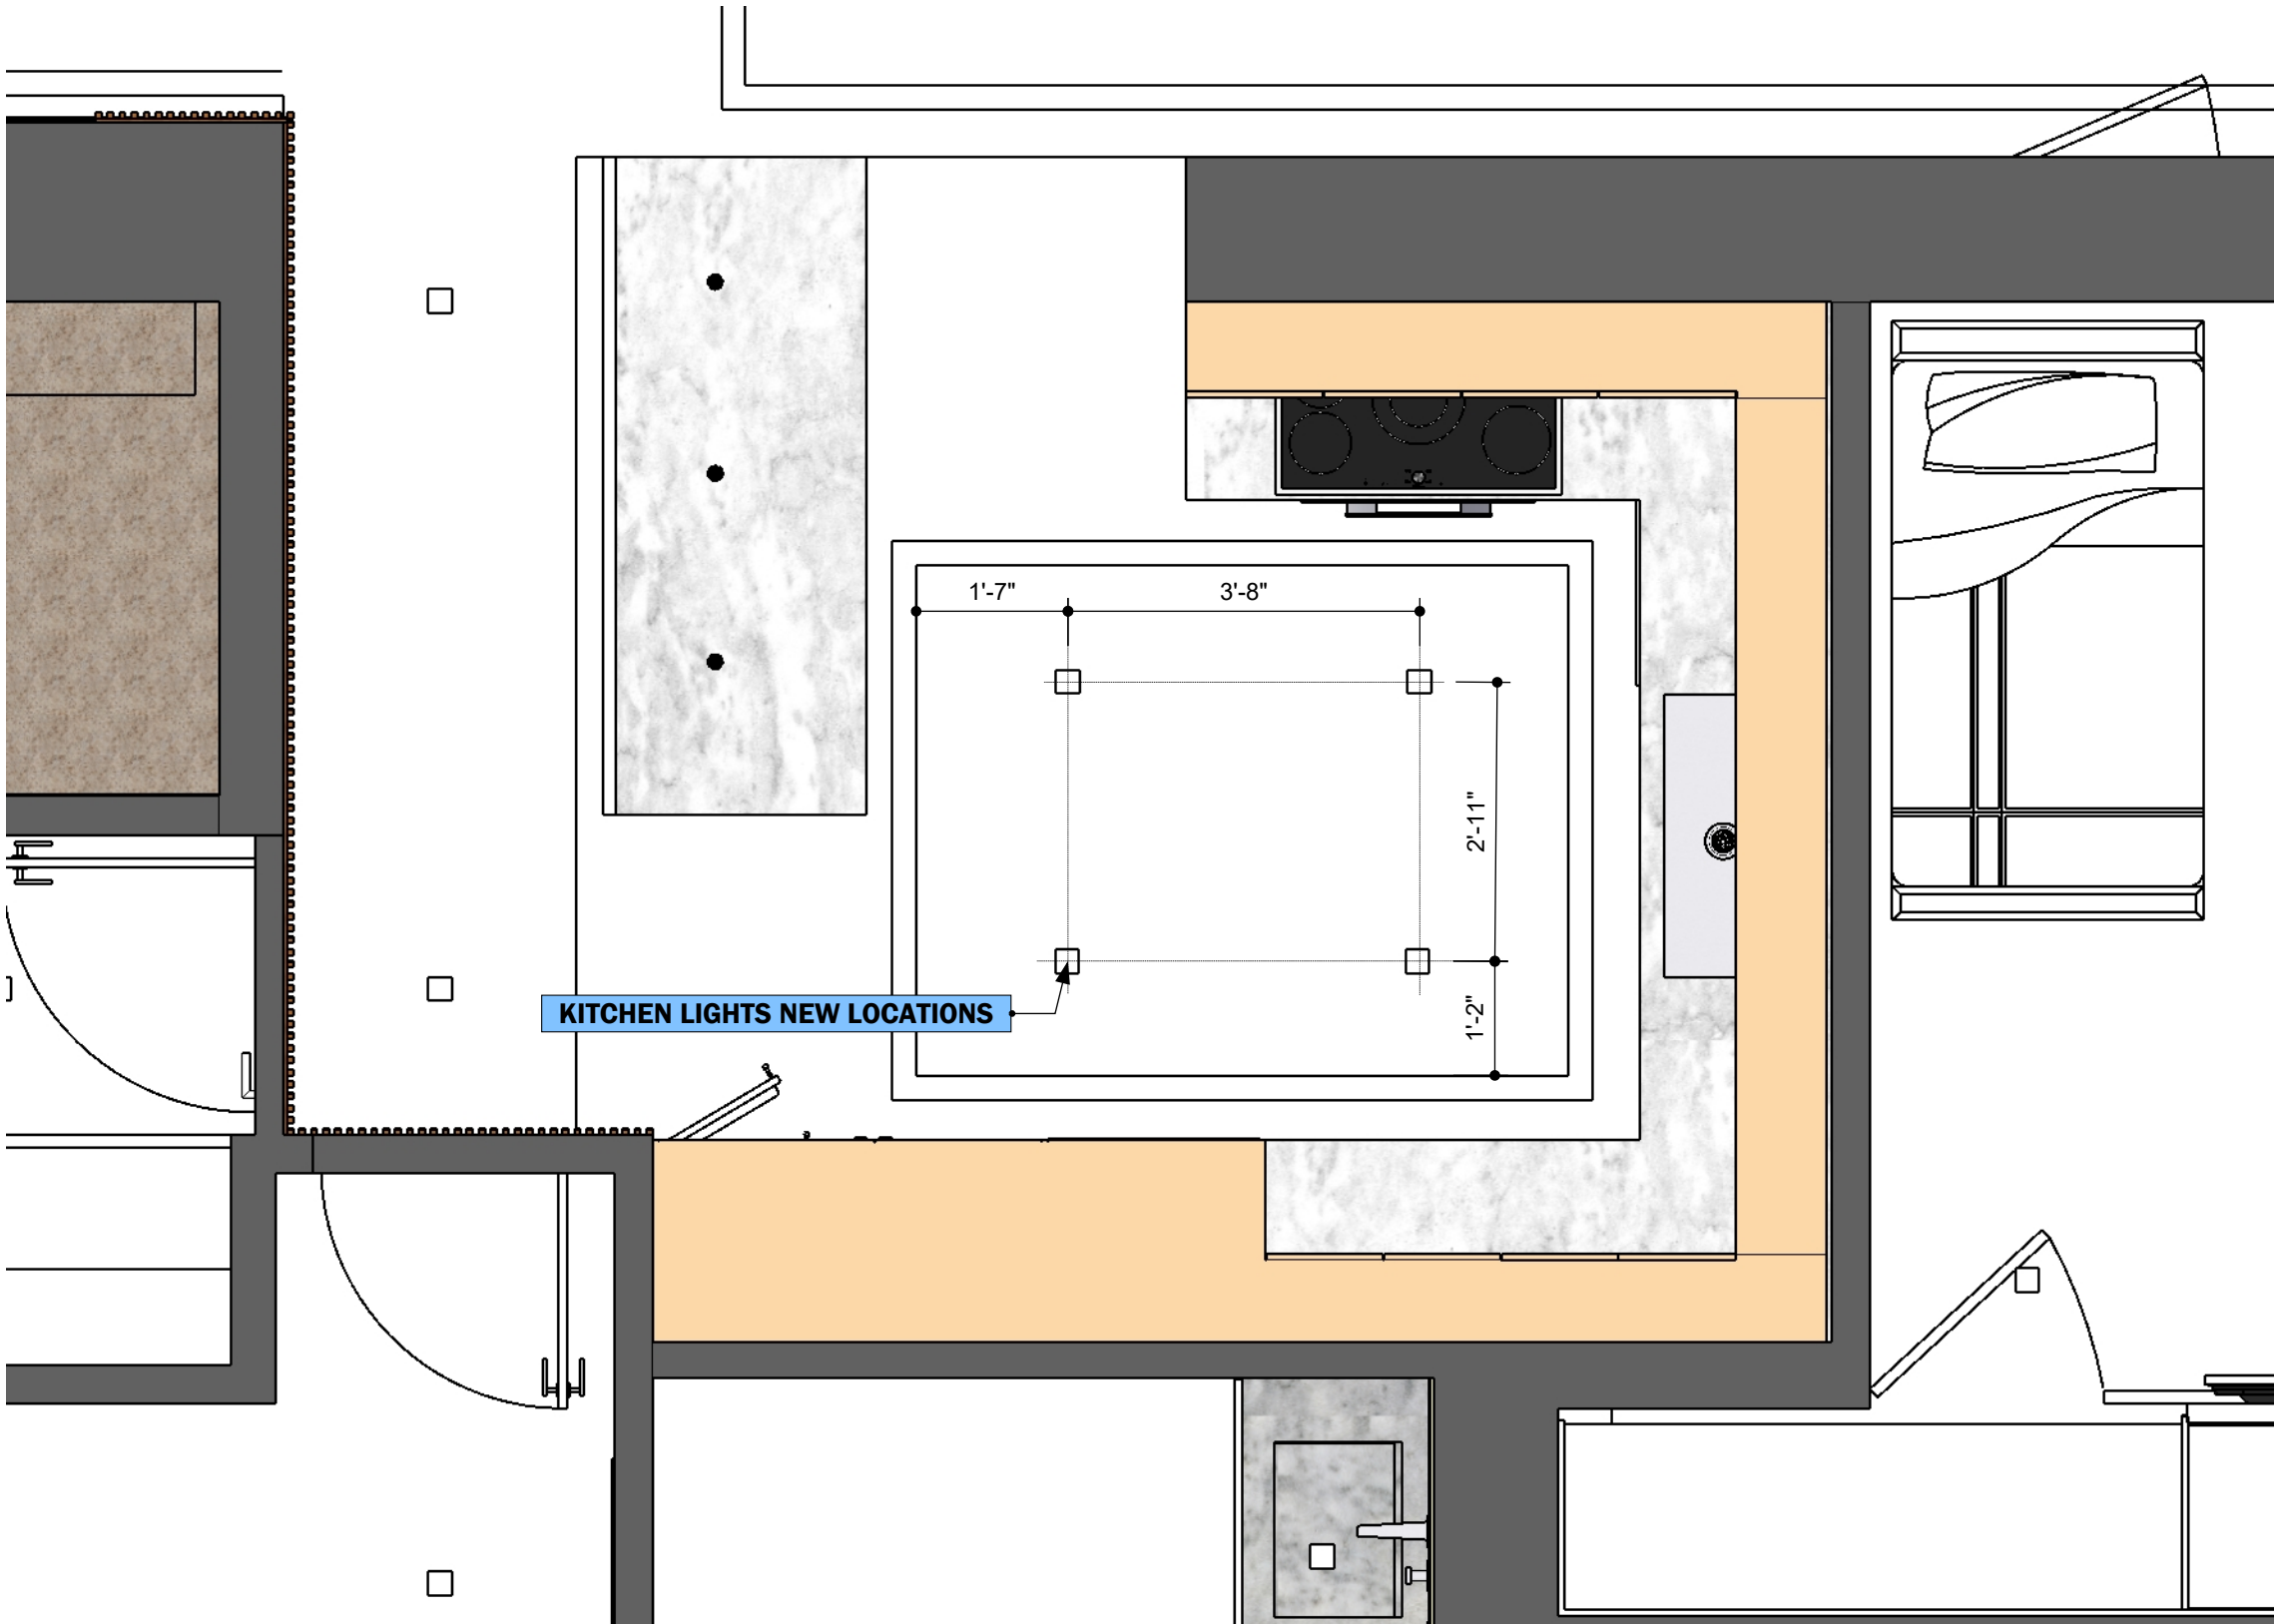

PROGRESS DRAWING

ALL MEASUREMENTS MUST BE VERIFIED IN FIELD
This drawing is not intended to be used for contract pricing or fabrication purposes. All content is subject to change

DISCARD ALL DRAWINGS THAT WERE MADE ON THIS ITEM PRIOR TO THE DATE BELOW:

11/15/2021

NOTES
Drawings may not be scaled. The numerical dimensions represent correct measurements. All dimensions are given from finished floor and finished wall unless otherwise noted. All design ideas, drawings and plans represented here are owned by the property of **WESTHAVEN CONSTRUCTION SERVICES.** All rights reserved. Above suggested electrical and plumbing locations, must be verified in field.



WESTHAVEN
CONSTRUCTION SERVICES, INC.

CLIENT
CLIENT NAME
0000
FL, 33000

ISSUE
11/ 15/ 2021
RE - ISSUE
MM.DD.YY

DESIGN BY
Joel A.
DRAWN BY
Abel Q.

DESCRIPTION
DINING AND KITCHEN
UPDATE
PAGE NAME
Page 3

PROJECT No
2409
PROJECT NAME
CONTINUUM SOUTH

A-02