


# 3507 CONTINUUM SOUTH

## VANITY No 2

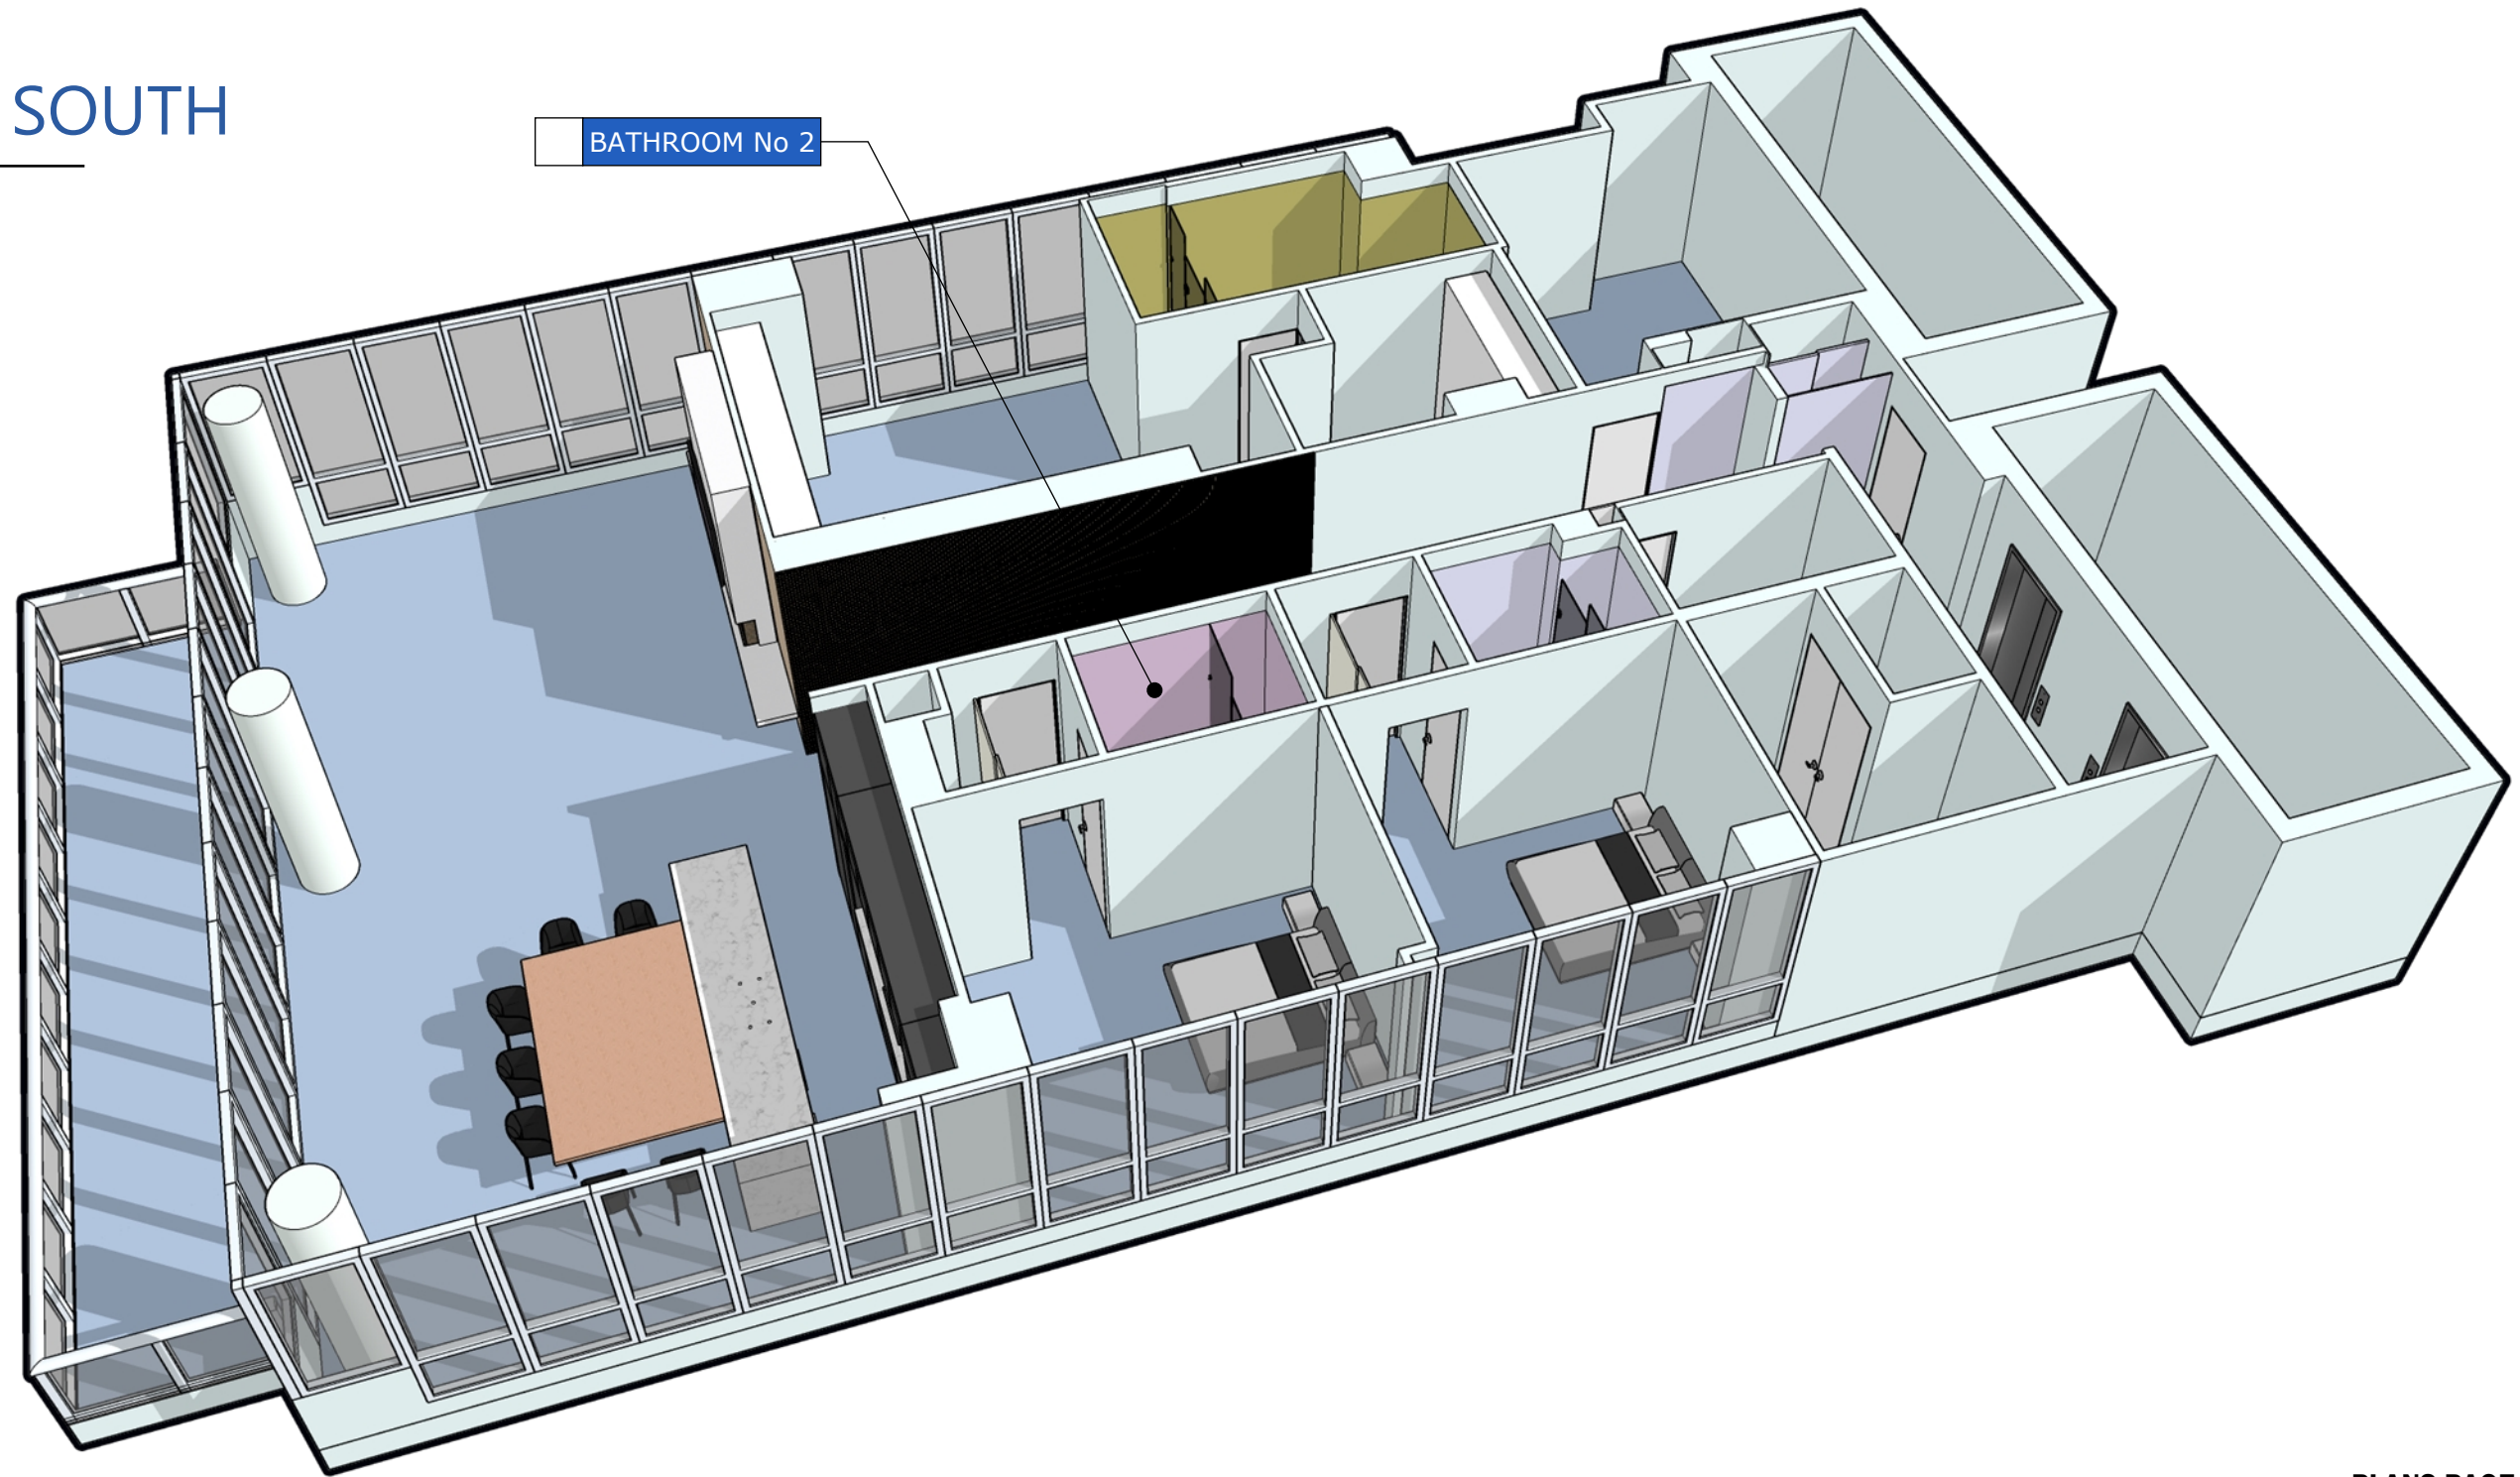

PLANS PAGE A-01

### PROGRESS DRAWING

This presentation is not intended to be used for contract pricing or fabrication purposes. All content is subject to change.

DISCARD ALL PRESENTATIONS THAT WERE MADE ON THIS ITEM PRIOR TO THE DATE BELOW:

**07/27/2022**

#### NOTES

The drawings included in presentations may not be scaled. The numerical dimensions represent correct measurements. All dimensions are given from finished floor and finished wall unless otherwise noted. All design ideas, drawings and plans represented here are owned by the property of **WESTHAVEN CONSTRUCTION SERVICES**. Above suggested electrical and plumbing locations, must be verified in field.

### PROJECT

**3507  
CONTINUUM SOUTH**

### PAGE NAME

**LOCATION**

### DESIGN BY

**J. ALONSO**

### DRAWING BY

**A. QUINTERO**

### CREATED

**04/ 21/ 2022**

### MODIFIED

**07/27/2022**


### CLIENT

**JOHN NELSON**


### ADDRESS

**0000  
FI, 33000**




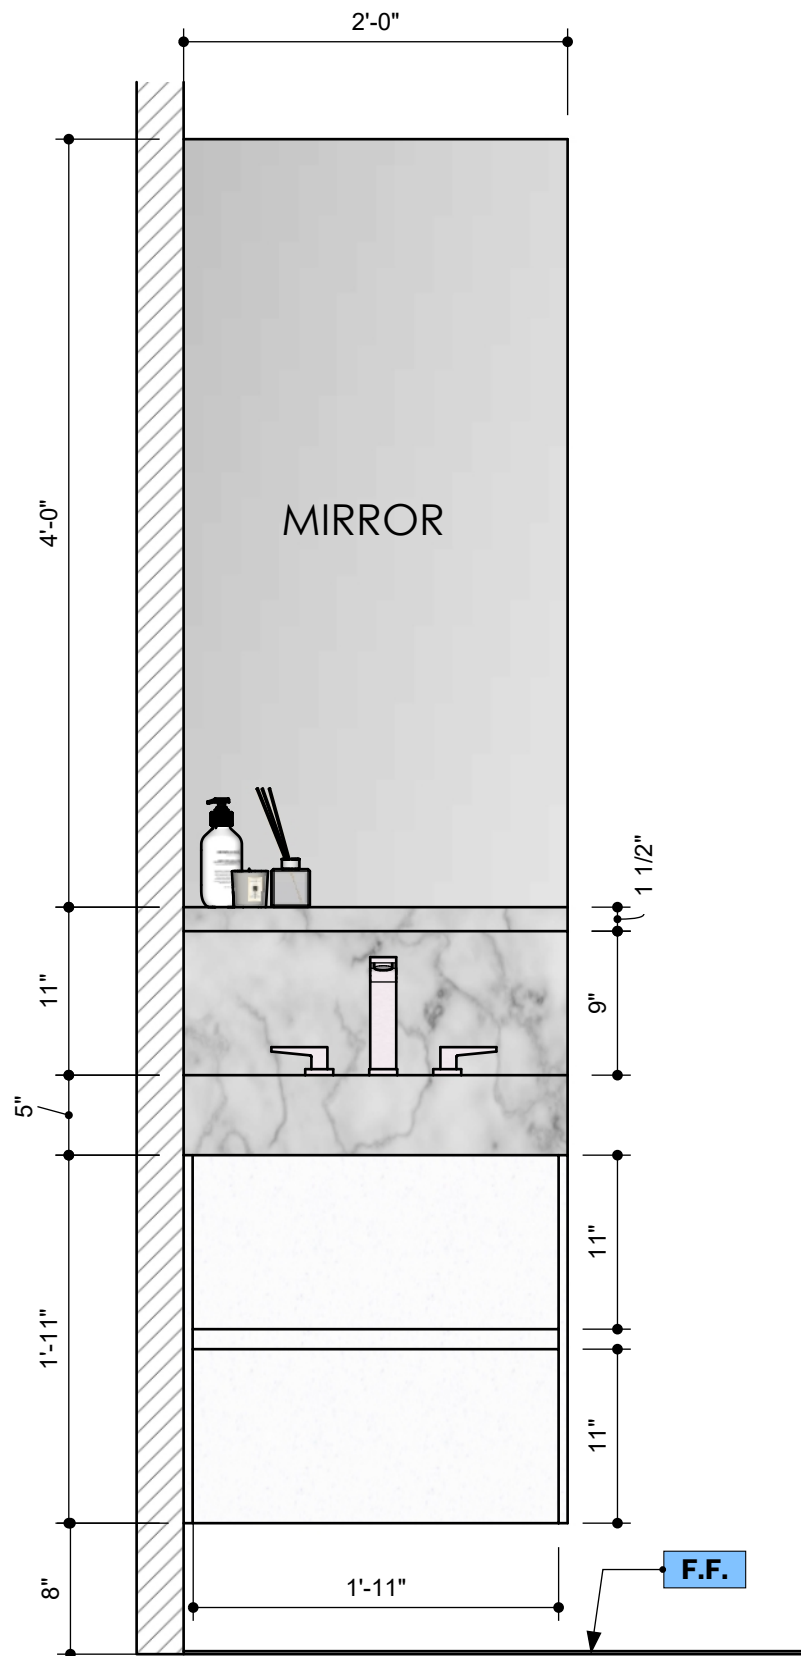

**FRONT VIEW**  
Scale 1:12

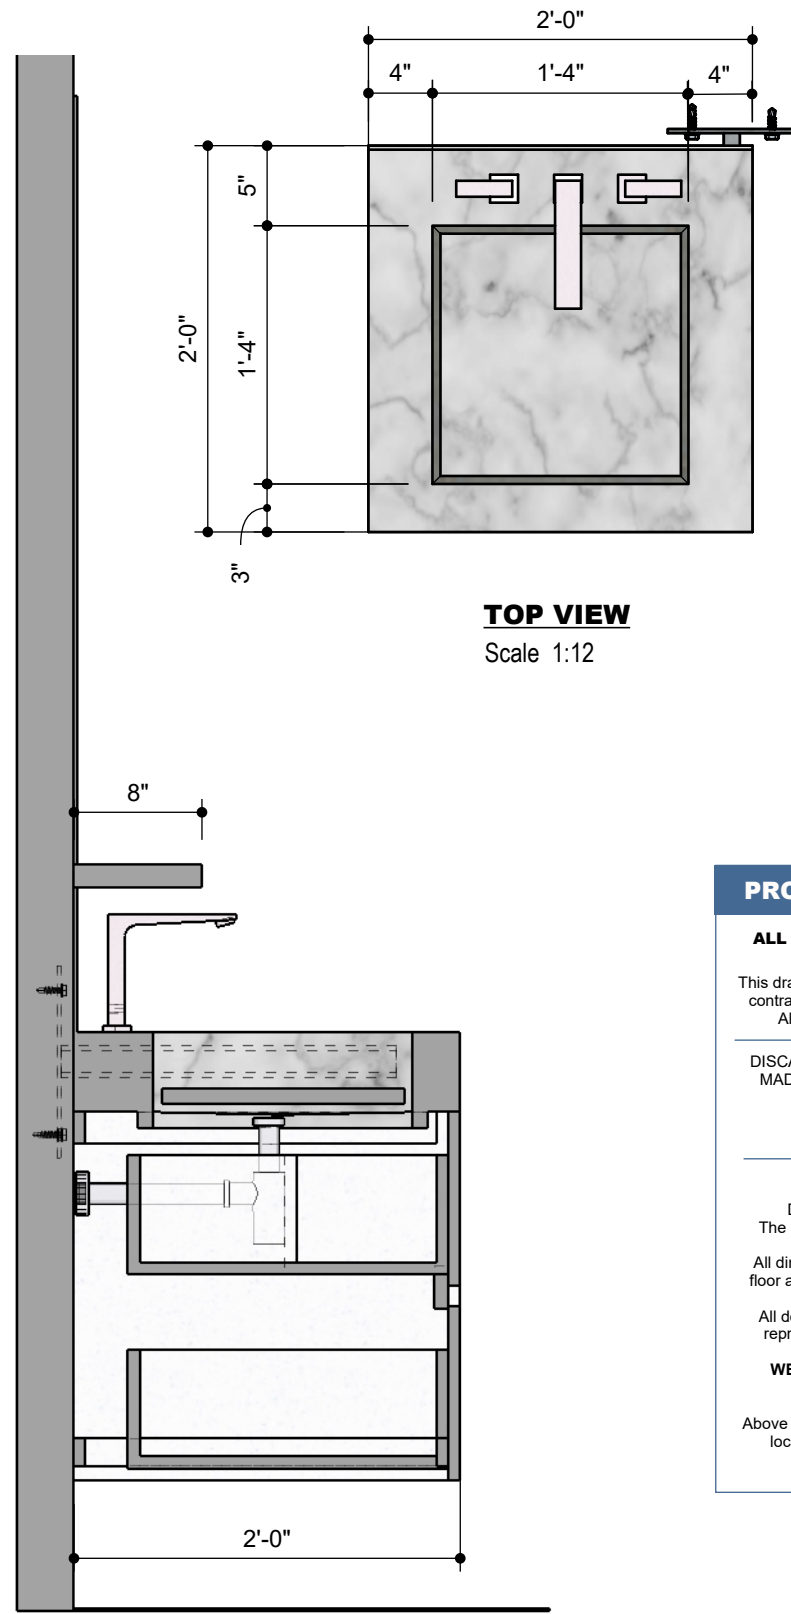

**SIDE VIEW**  
Scale 1:12

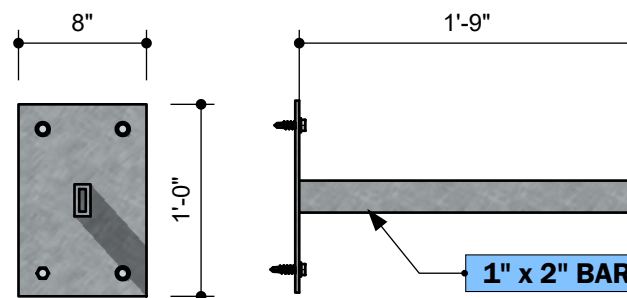

**BRACKETS (1) REQ'D**  
Scale 1:12

T.B.D	FINISH	SELLER
	MATERIAL NAME	
Item No:		

**PROGRESS DRAWING**

**ALL MEASUREMENTS MUST BE VERIFIED IN FIELD**

This drawing is not intended to be used for contract pricing or fabrication purposes. All content is subject to change.

DISCARD ALL DRAWINGS THAT WERE MADE ON THIS ITEM PRIOR TO THE DATE BELOW:

**07/27/2022**

**NOTES**

Drawings may not be scaled. The numerical dimensions represent correct measurements. All dimensions are given from finished floor and finished wall unless otherwise noted. All design ideas, drawings and plans represented here are owned by the property of WESTHAVEN CONSTRUCTION SERVICES. All rights reserved. Above suggested electrical and plumbing locations, must be verified in field.

T.B.D	FINISH	SELLER
	MATERIAL NAME	
Item No:		

**PERSPECTIVE VIEW**  
Not Scaled

