

3106

CONTINUUM

SOUTH

BATHTUB

AREA

MIRRORS



DESIGN CONCEPT

This presentation is not intended to be used for contract pricing or fabrication purposes. All content is subject to change

DISCARD ALL PRESENTATIONS THAT WERE MADE ON THIS ITEM PRIOR TO THE DATE BELOW:

09/12/2022

NOTES

The drawings included in presentations may not be scaled. The numerical dimensions represent correct measurements. All dimensions are given from finished floor and finished wall unless otherwise noted. All design ideas, drawings and plans represented here are owned by the property of WESTHAVEN CONSTRUCTION SERVICES. Above suggested electrical and plumbing locations, must be verified in field.

PROJECT

3106

CONTINUUM SOUTH

PAGE NAME

COVER PAGE

DESIGN BY

J. ALONSO

DRAWING BY

A. QUINTERO

CREATED

09/ 12/ 2022

MODIFIED

09/12/2022

CLIENT

STEVE MICLAELSON


ADDRESS

0000


FI, 33000




8254 NW SOUTH RIVER DRIVE, MEDLEY, FL 33166

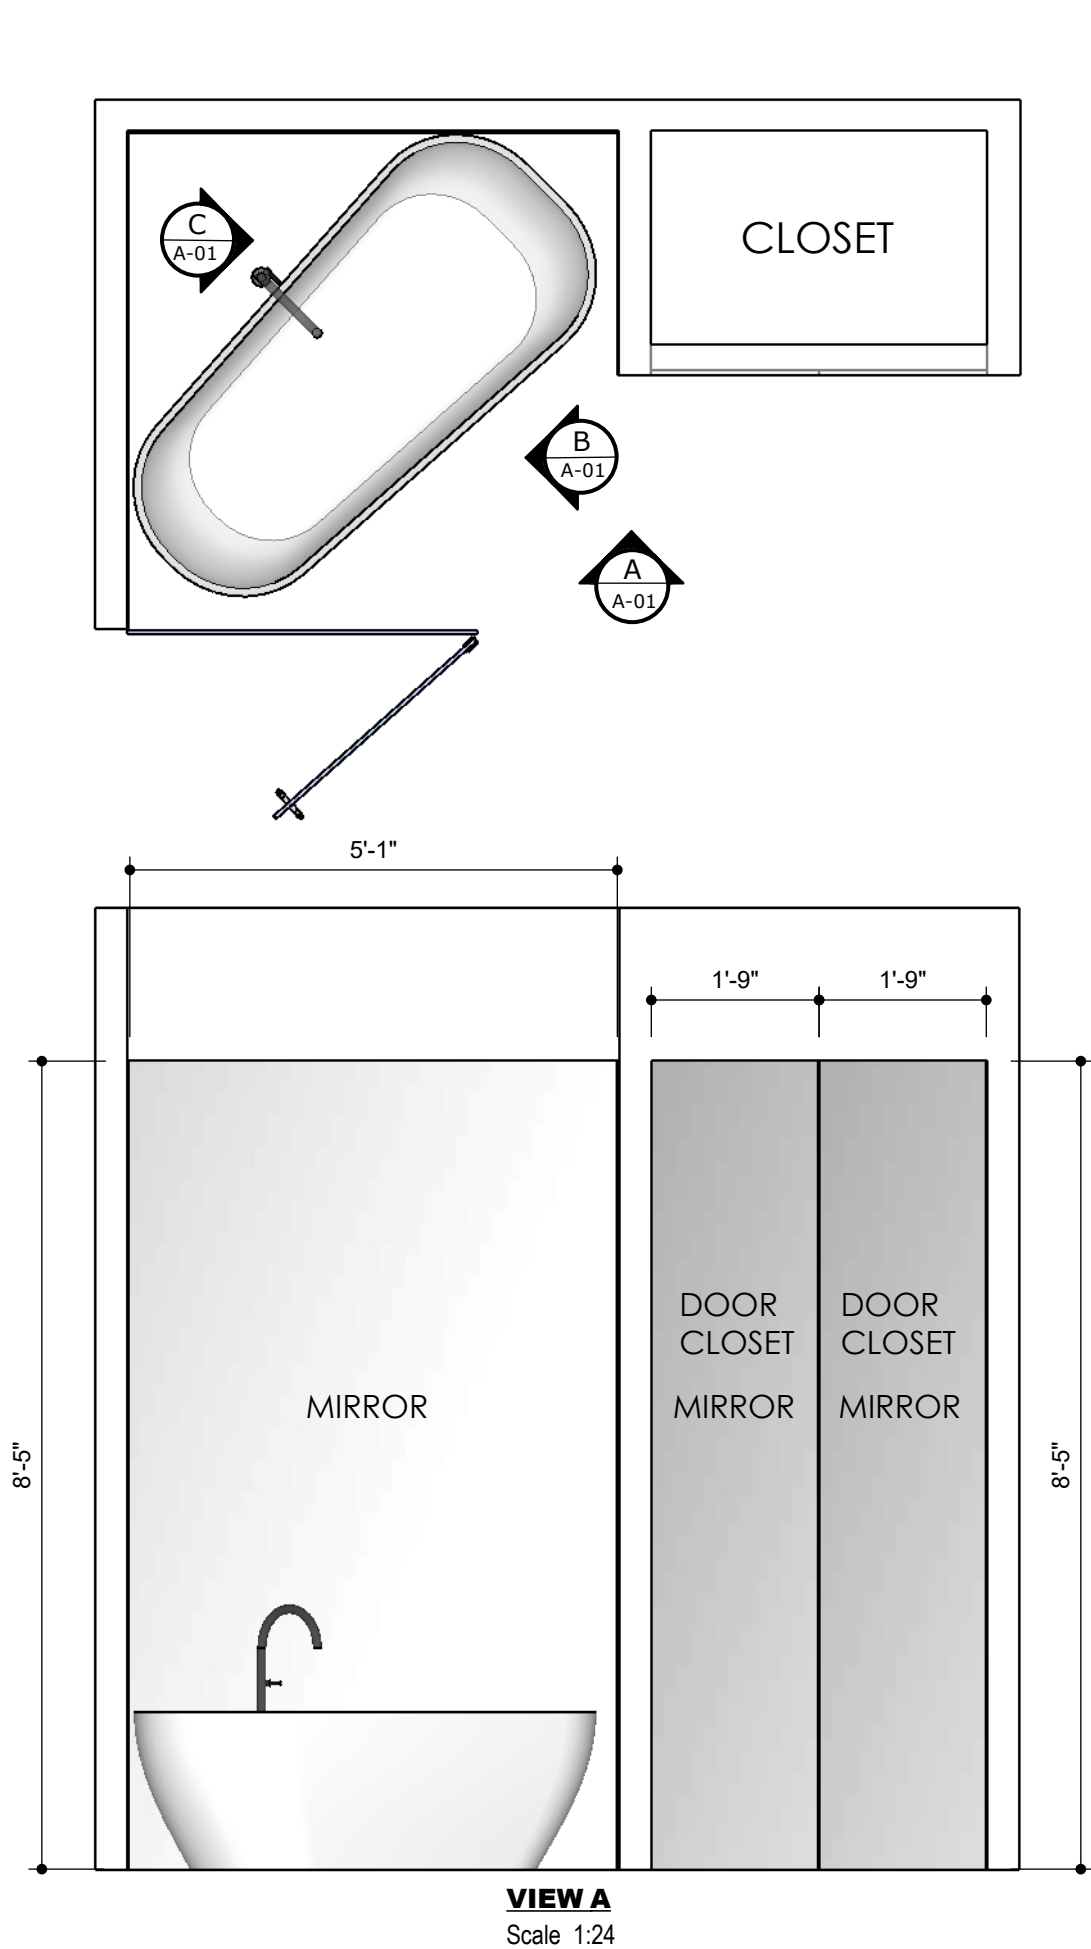

VIEW A
Scale 1:24

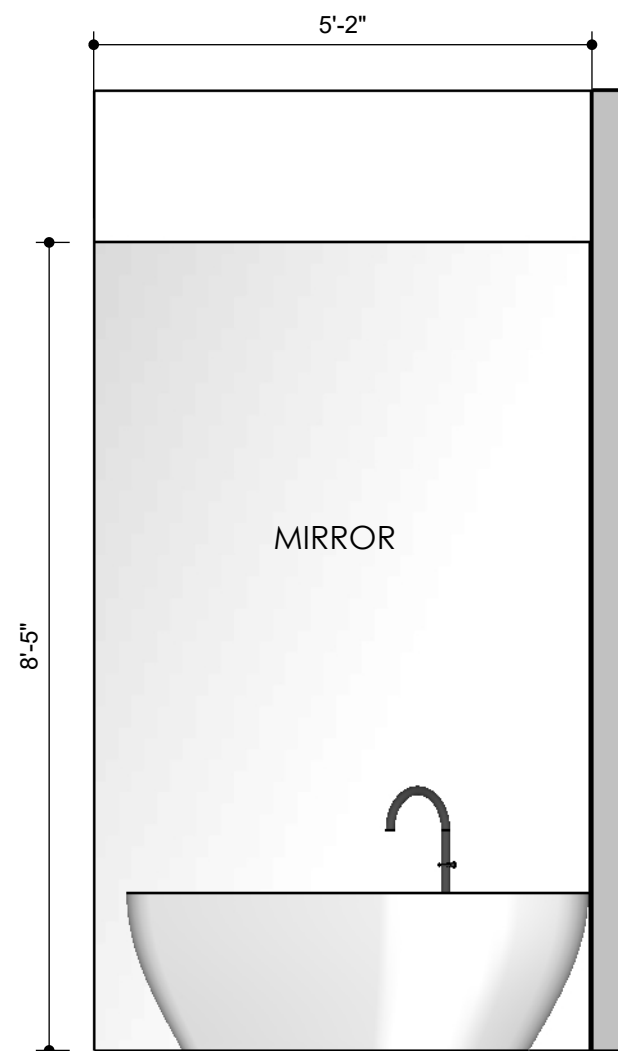

VIEW B
Scale 1:24

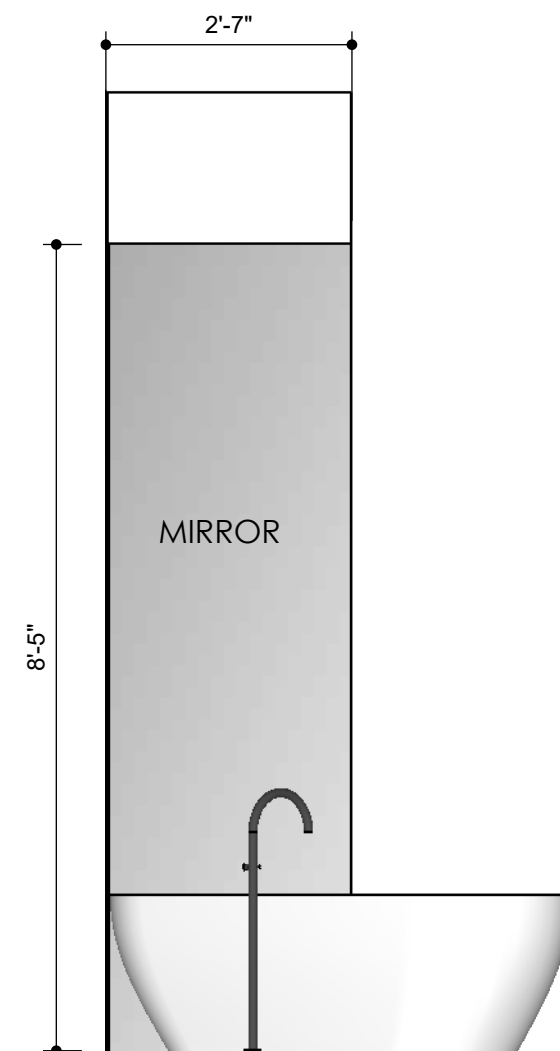

VIEW C
Scale 1:24

DESIGN CONCEPT

ALL MEASUREMENTS MUST BE VERIFIED IN FIELD
This drawing is not intended to be used for contract pricing or fabrication purposes. All content is subject to change

DISCARD ALL DRAWINGS THAT WERE MADE ON THIS ITEM PRIOR TO THE DATE BELOW:

09/12/2022

NOTES

Drawings may not be scaled. The numerical dimensions represent correct measurements. All dimensions are given from finished floor and finished wall unless otherwise noted. All design ideas, drawings and plans represented here are owned by the property of **WESTHAVEN CONSTRUCTION SERVICES**. All rights reserved. Above suggested electrical and plumbing locations, must be verified in field.



WESTHAVEN
CONSTRUCTION SERVICES, INC.

CLIENT
STEVE MICHAELSON
0000

ISSUE
09/ 12/ 2022
RE - ISSUE
MM,DD,YY

DESIGN BY
Joel A.
DRAWN BY
Abel Q.

DESCRIPTION
BATHTUB AREA
MIRRORS
PAGE NAME
PLANS

PROJECT No
3106
PROJECT NAME
CONTINUUM SOUTH

A-01