

3106  
CONTINUUM SOUTH

FOYER CABINETS

THIS DRAWING IS A DESIGN CONCEPT  
**FOR APPROVAL**



**IMAGES**  
© WESTHAVEN CN

**DESIGN CONCEPT**

This presentation is not intended to be used for contract pricing or fabrication purposes. All content is subject to change.  
DISCARD ALL PRESENTATIONS THAT WERE MADE ON THIS ITEM PRIOR TO THE DATE BELOW:

**01/5/2023**

**NOTES**

The drawings included in presentations may not be scaled. The numerical dimensions represent correct measurements. All dimensions are given from finished floor and finished wall unless otherwise noted. All design ideas, drawings and plans represented here are owned by the property of **WESTHAVEN CONSTRUCTION SERVICES.** Above suggested electrical and plumbing locations, must be verified in field.

**PROJECT**  
**3106**  
**CONTINUUM SOUTH**

**PAGE NAME**  
**COVER PAGE**

**DESIGN BY**  
**J. ALONSO**

**DRAWING BY**  
**A. QUINTERO**

**CREATED**  
**12/ 20/ 2022**

**MODIFIED**  
**01/5/2023**

**CLIENT**  
**STEVEN MICHAELSON**

**ADDRESS**  
**0000**  
**FL, 33000**




8254 NW SOUTH RIVER DRIVE, MEDLEY, FL 33166




**FRONT VIEW**

Scale 1:24

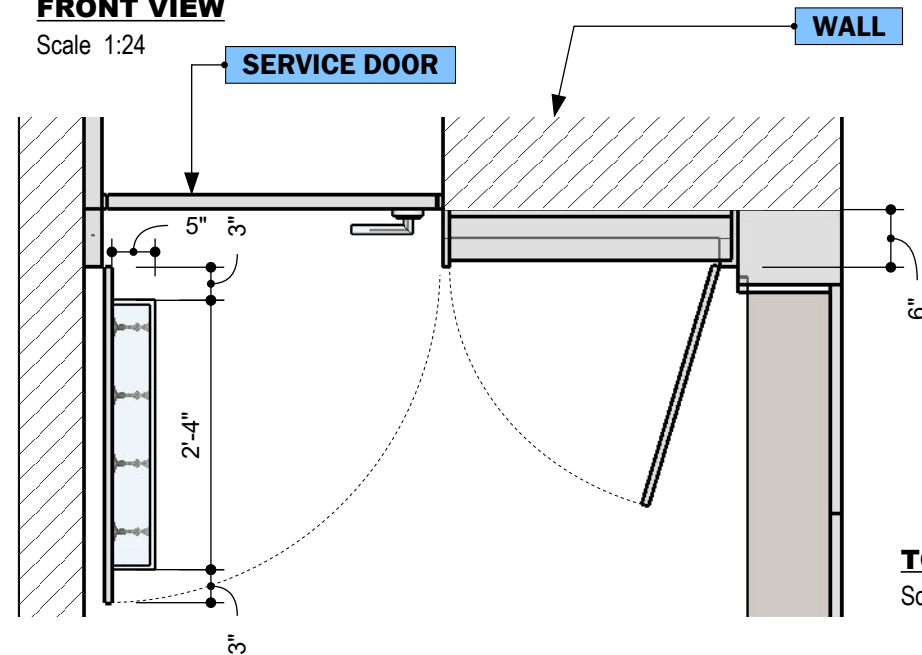

**TOP VIEW**


Scale 1:24

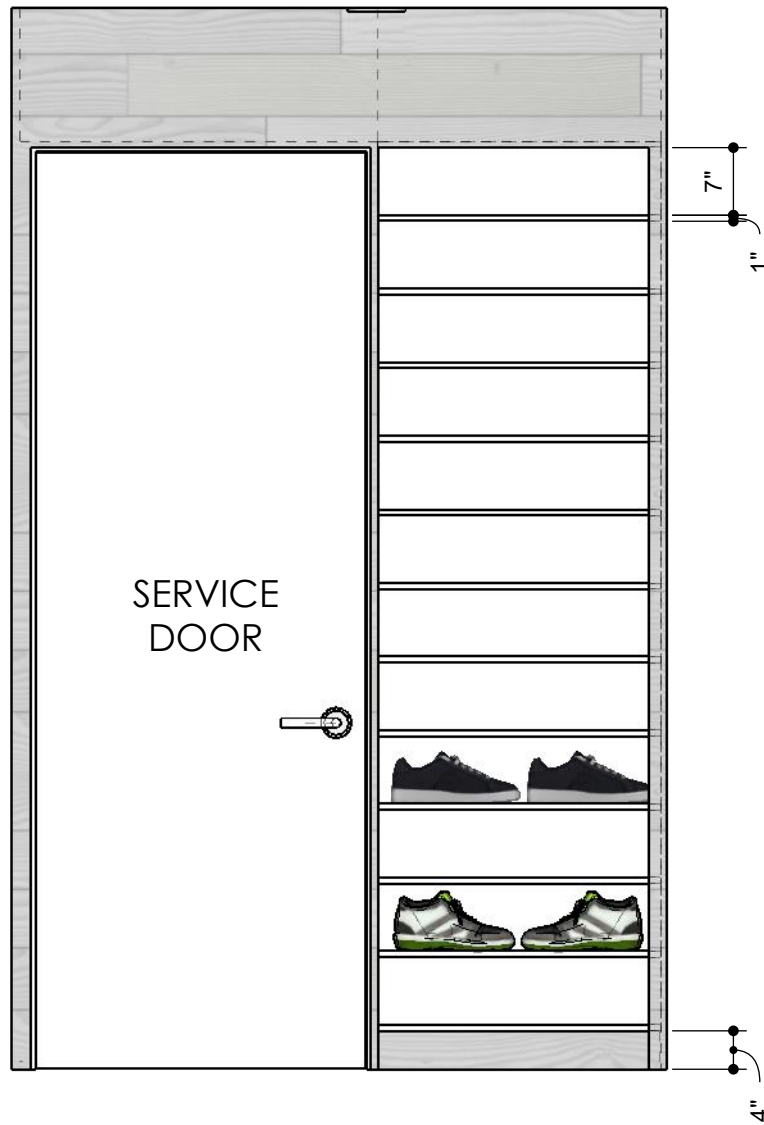

**SERVICE DOOR**

**FRONT VIEW (NO DOORS)**

Scale 1:24

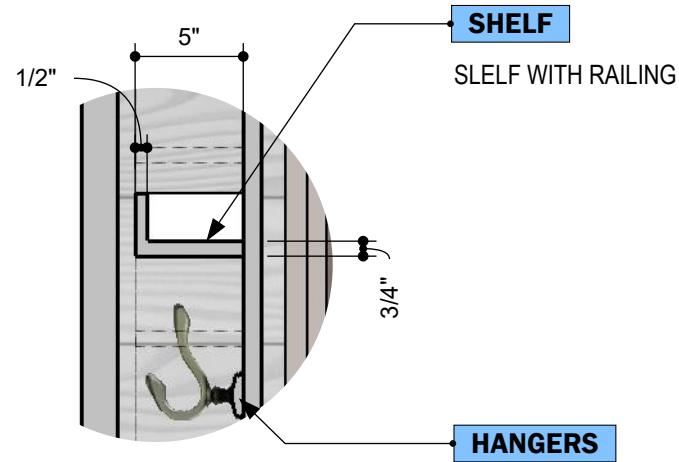


**DETAIL A**

Scale 1:00

**PERSPECTIVE VIEW**

Not Scaled

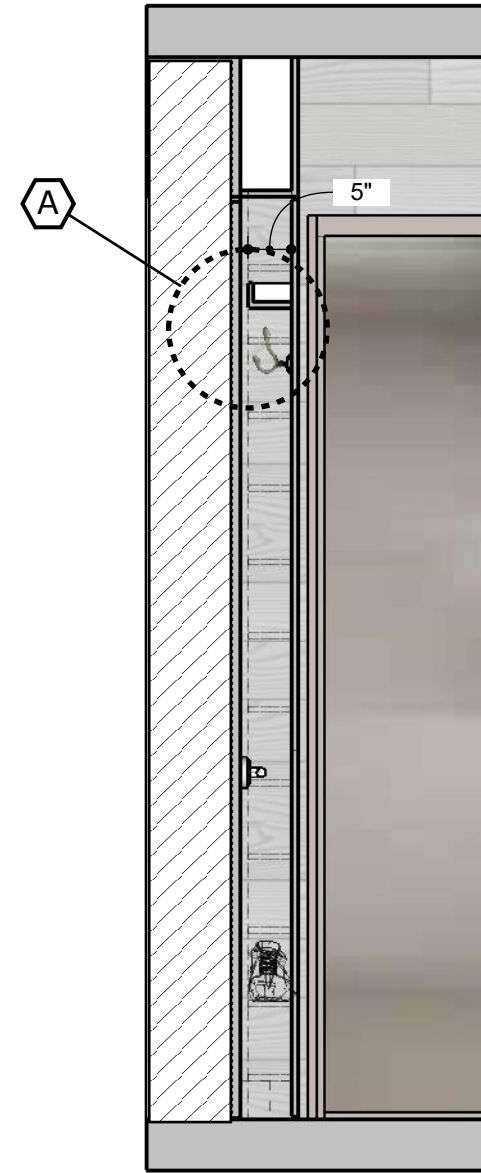

**SIDE VIEW**

Scale 1:24

**DESIGN CONCEPT**

**ALL MEASUREMENTS MUST BE VERIFIED IN FIELD**


This drawing is not intended to be used for contract pricing or fabrication purposes. All content is subject to change

DISCARD ALL DRAWINGS THAT WERE MADE ON THIS ITEM PRIOR TO THE DATE BELOW:

**01/5/2023**

**NOTES**

Drawings may not be scaled. The numerical dimensions represent correct measurements. All dimensions are given from finished floor and finished wall unless otherwise noted. All design ideas, drawings and plans represented here are owned by the property of **WESTHAVEN CONSTRUCTION SERVICES.** All rights reserved. Above suggested electrical and plumbing locations, must be verified in field.

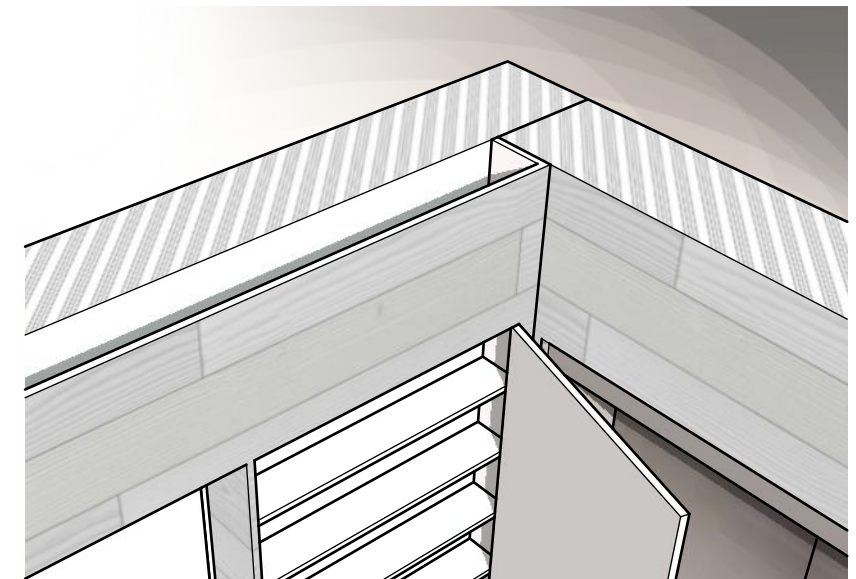

**WESTHAVEN**  
CONSTRUCTION SERVICES, INC.

**CLIENT**  
STEVEN  
MICHAELSON  
0000

**ISSUE**  
12/ 20/ 2022  
**RE - ISSUE**  
MM,DD,YY

**DESIGN BY**  
Joel A.  
**DRAWN BY**  
Abel Q.

**DESCRIPTION**  
FOYER CABINETS  
**PAGE NAME**  
ELEVATIONS

**PROJECT No**  
3106  
**PROJECT NAME**  
CONTINUUM SOUTH

**A-01**