




**WESTHAVEN**  
CONSTRUCTION SERVICES, INC.

8254 South River Dr.  
Medley, FL 33166  
Ph.305 556 1416  
www.westhavencn.com

PROGRESS DRAWING  
**FOR APPROVAL**



CONTACT DESIGN TEAM

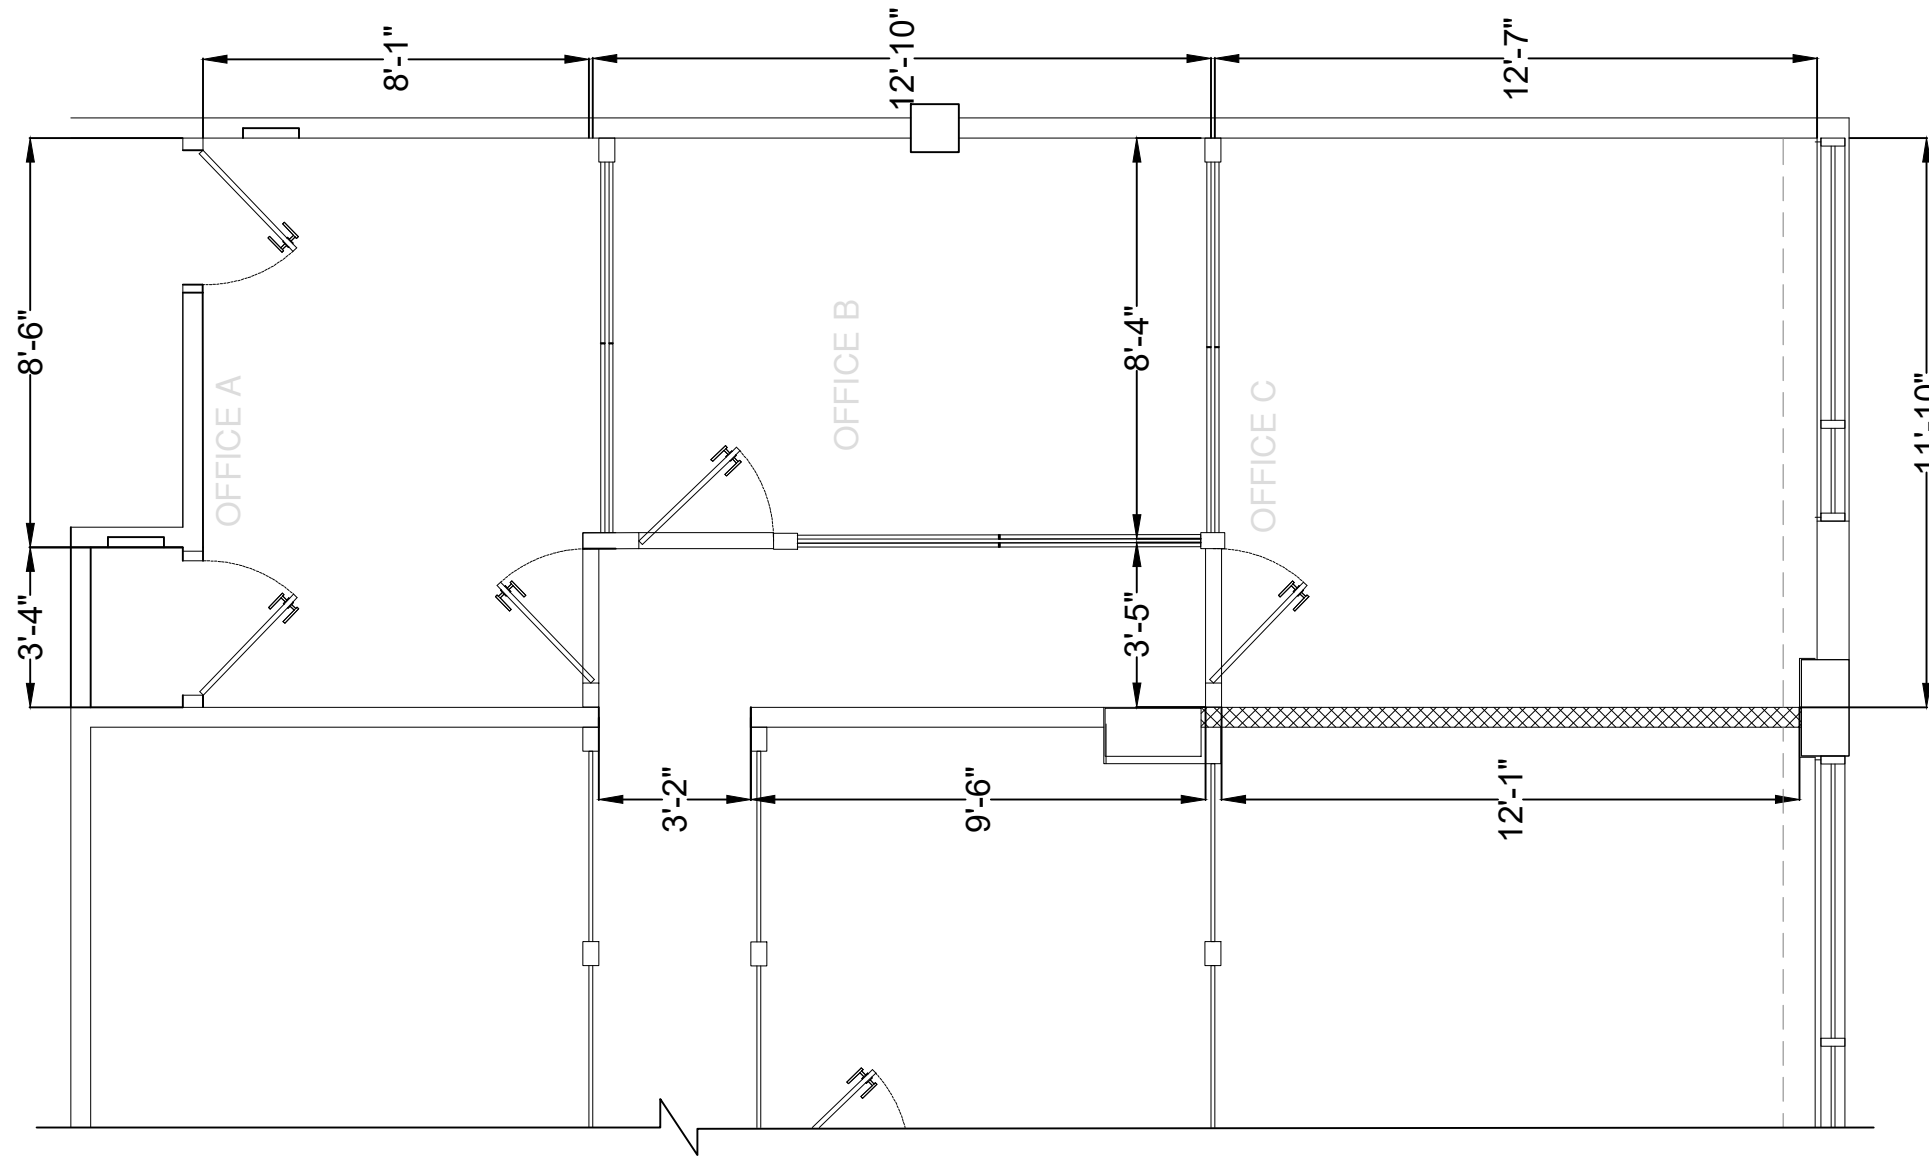

# MEASUREMENTS

**PROGRESS DRAWING**

This drawing is not intended to be used for contract pricing or fabrication purposes. All content is subject to change.

---

DISCARD ALL DRAWINGS THAT WERE MADE ON THIS ITEM PRIOR TO THE DATE BELOW:

**2023-07-31**

---

**NOTES**

Drawings may not be scaled. The numerical dimensions represent correct measurements. All dimensions are given from finished floor and finished wall unless otherwise noted. All design ideas, drawings and plans represented here are owned by the property of **WESTHAVEN CONSTRUCTION SERVICES**. All rights reserved. Above suggested electrical and plumbing locations, must be verified in field.

Scale 1=1/4

**CLIENT**  
JG  
**ADDRESS**  
ADDRESS

**PROJECT**  
406  
**PROJECT NAME**  
YUKON

**DRAWN BY**  
Abel Q.  
**DESIGN BY**  
Joel A.  
**DESCRIPTION**  
MEASUREMENTS &  
BASEBOARDS

**A-01**