


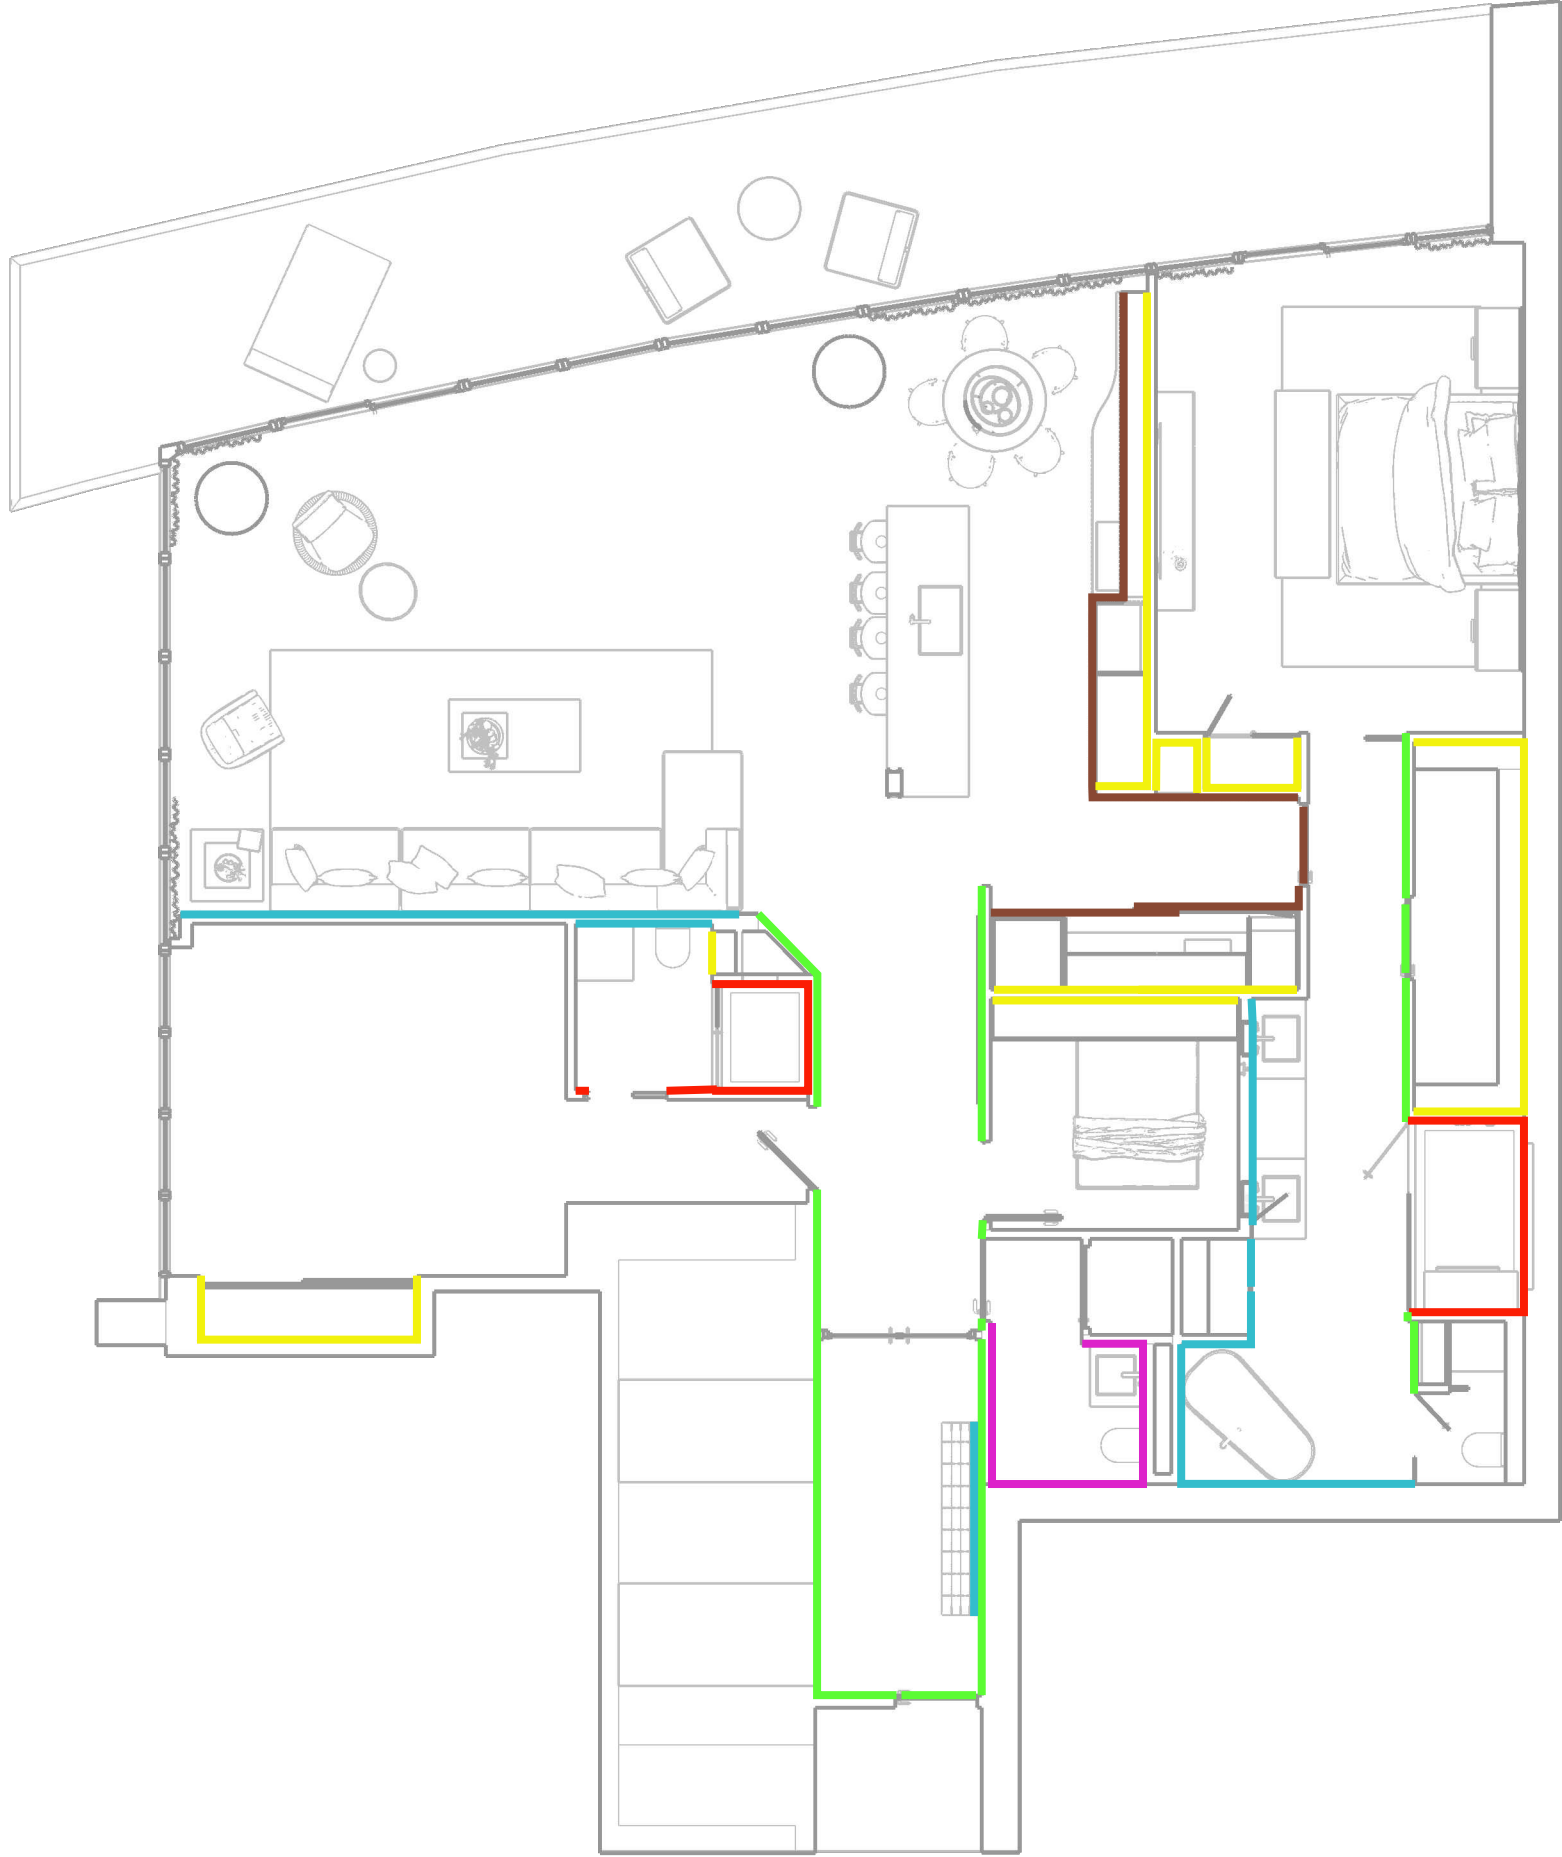

- COOL GRAY SLATED
- MIRROR
- WOODEN WHITE TILE
- ALWAYS POLISHED
- LIV ALURE ANTRACITE
- MILLWORK



WESTHAVEN CONSTRUCTION SERVICES, INC.

8254 South River Dr
Medley, FL 33166
Ph. 305 556 1416
www.westhavencn.com

APPROVED

By S. MICHAELSON

OWNER

06/6/2023

This drawing has been approved to be used for design, appraisal and estimation purposes.

3106 CONTINUUM SOUTH

0000 Ft, 33000

DESIGN BY
J. Alonso

OWNER
STEVEN MICHAELSON

ISSUE
06/ 6/ 2023

DRAWN BY
A. Quintero

PAGE NAME
PAGE No 1

RE - ISSUE
06/6/2023

DESIGN CONCEPT

ALL MEASUREMENTS
MUST BE
VERIFIED IN FIELD

DISCARD ALL DRAWINGS THAT
WERE MADE ON THIS ITEM PRIOR
TO THE DATE BELOW:

06/6/2023

This drawing is not intended to be used
for contract pricing or fabrication
purposes.
All content is subject to change

A - 01

FINISHES

NOTE

Drawings may not be scaled.

The numerical dimensions represent correct measurements. (If not indicated, the precision of the dimensions by default is to 1")

All design ideas, drawings and plans represented here are owned by the property of WESTHAVEN CONSTRUCTION SERVICES, INC. All rights reserved. Above suggested electrical and plumbing locations, must be verified in field.