




BATHROOM No 1

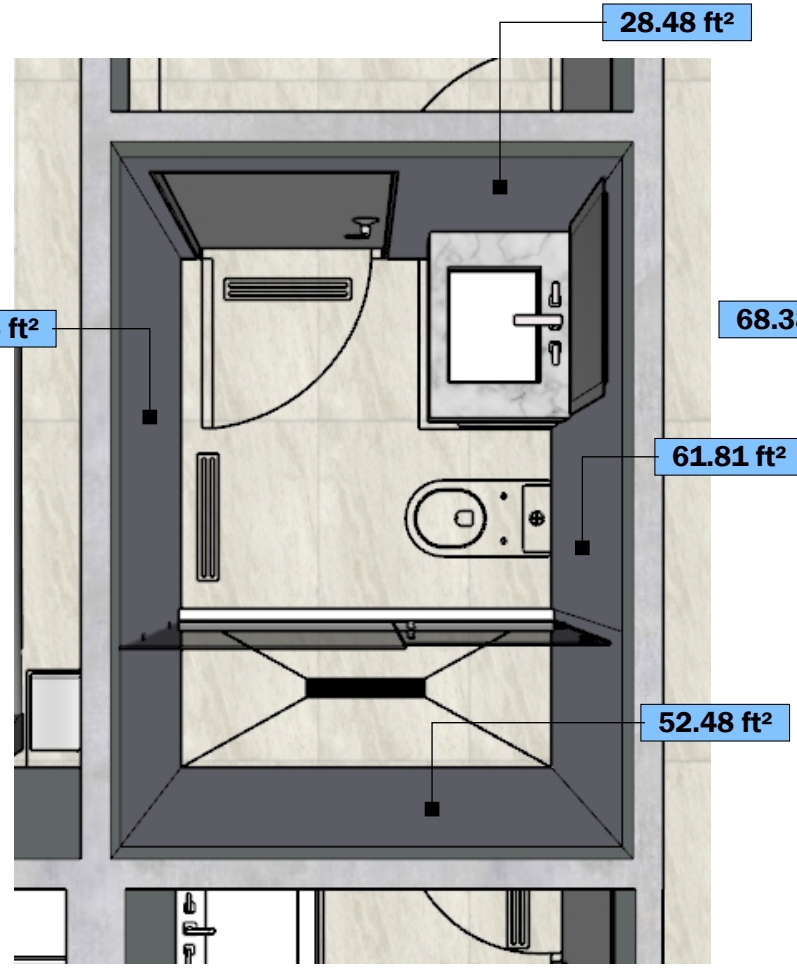

BATHROOM No 2

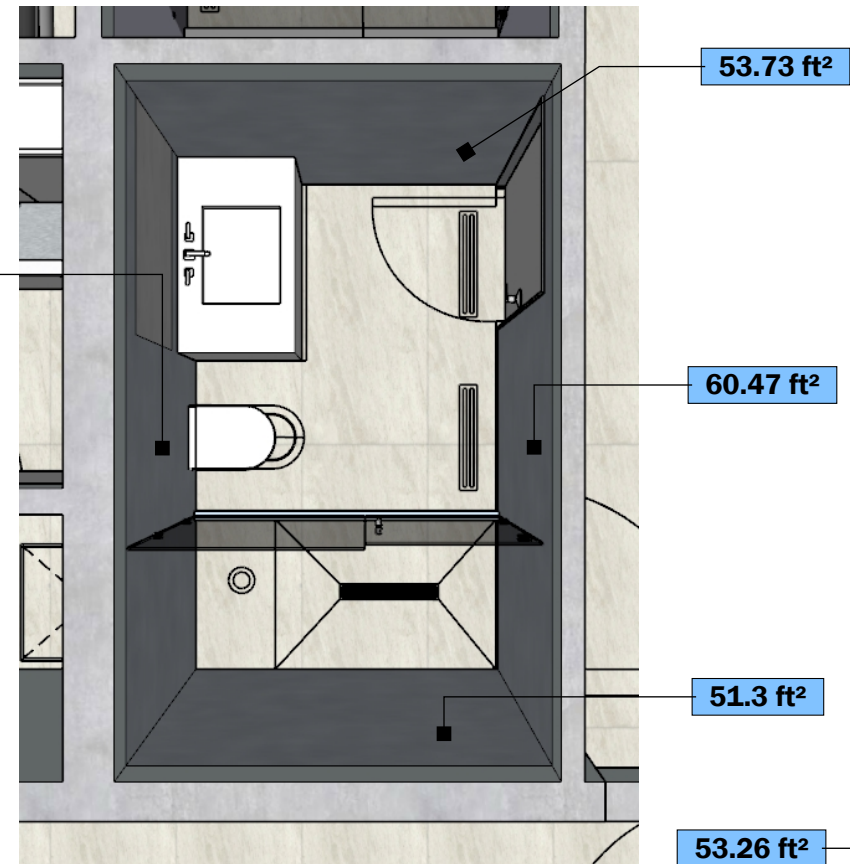

POWDER ROOM

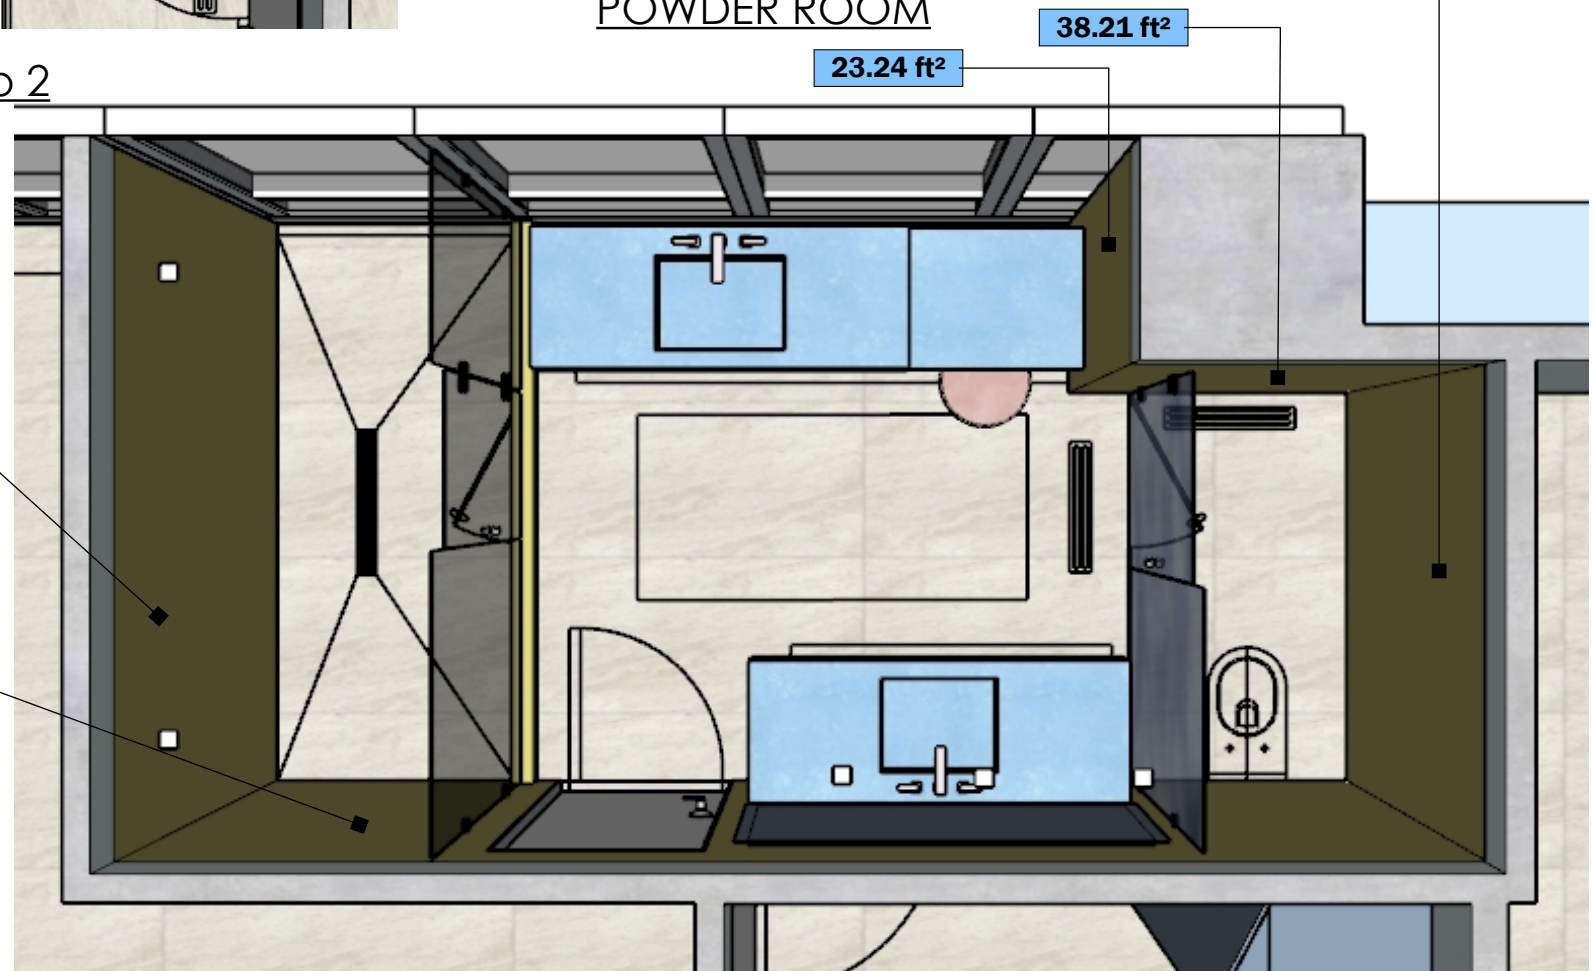

MASTER BATHROOM

PROGRESS DRAWING

ALL MEASUREMENTS MUST BE VERIFIED IN FIELD

This drawing is not intended to be used for contract pricing or fabrication purposes. All content is subject to change

DISCARD ALL DRAWINGS THAT WERE MADE ON THIS ITEM PRIOR TO THE DATE BELOW:

07/12/2022

NOTES

Drawings may not be scaled. The numerical dimensions represent correct measurements. All dimensions are given from finished floor and finished wall unless otherwise noted. All design ideas, drawings and plans represented here are owned by the property of WESTHAVEN CONSTRUCTION SERVICES. All rights reserved. Above suggested electrical and plumbing locations, must be verified in field.



WESTHAVEN CONSTRUCTION SERVICES, INC.

CLIENT JOHN NELSON 0000 FL, 33000

ISSUE 07/12/2022 RE - ISSUE MM,DD,YY

DESIGN BY Joel A. DRAWN BY Abel Q.

DESCRIPTION BATHROOM WALL AREAS PAGE NAME PAGE No 1

PROJECT No 3507 PROJECT NAME CONTINUUM SOUTH

A-01