

2803 CONTINUUM NORTH

KITCHEN CABINETS No 2



PROGRESS DRAWING

This presentation is not intended to be used for contract pricing or fabrication purposes. All content is subject to change.

DISCARD ALL PRESENTATIONS THAT WERE MADE ON THIS ITEM PRIOR TO THE DATE BELOW:

09/21/2021

NOTES

The drawings included in presentations may not be scaled. The numerical dimensions represent correct measurements. All dimensions are given from finished floor and finished wall unless otherwise noted. All design ideas, drawings and plans represented here are owned by the property of **WESTHAVEN CONSTRUCTION SERVICES**. Above suggested electrical and plumbing locations, must be verified in field.

PROJECT

**2803
CONTINUUM NORTH**

PAGE NAME

Cover Page

DESIGN BY

J. ALONSO

DRAWING BY

A. QUINTERO

CREATED

09/ 21/ 2021

MODIFIED

09/21/2021

CLIENT


CRIDEN RESIDENCE

ADDRESS

0000
FI, 33000




8254 NW SOUTH RIVER DRIVE, MEDLEY, FL 33166
All rights reserved.

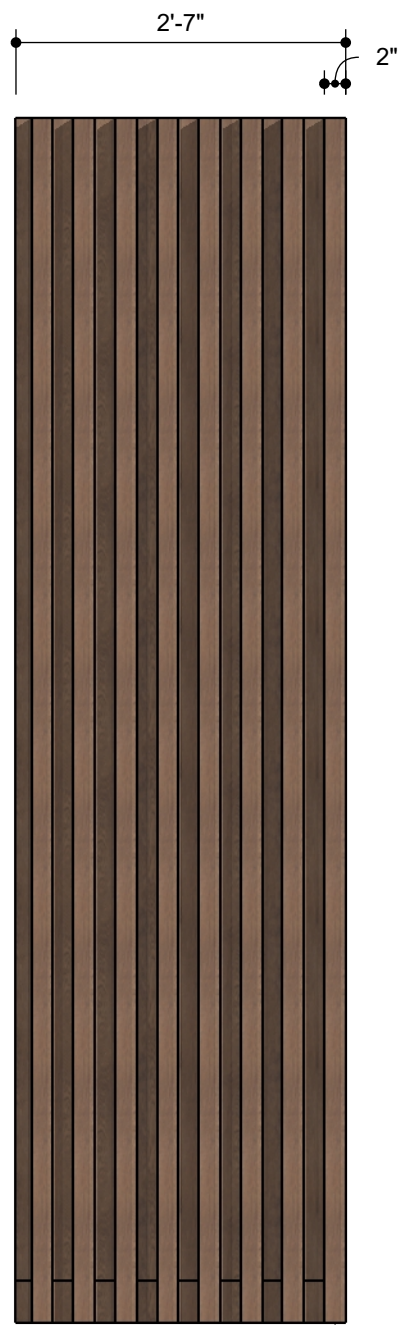


LEFT SIDE VIEW
Scale 1:16


(8) SLATS 1X2" @ 2"

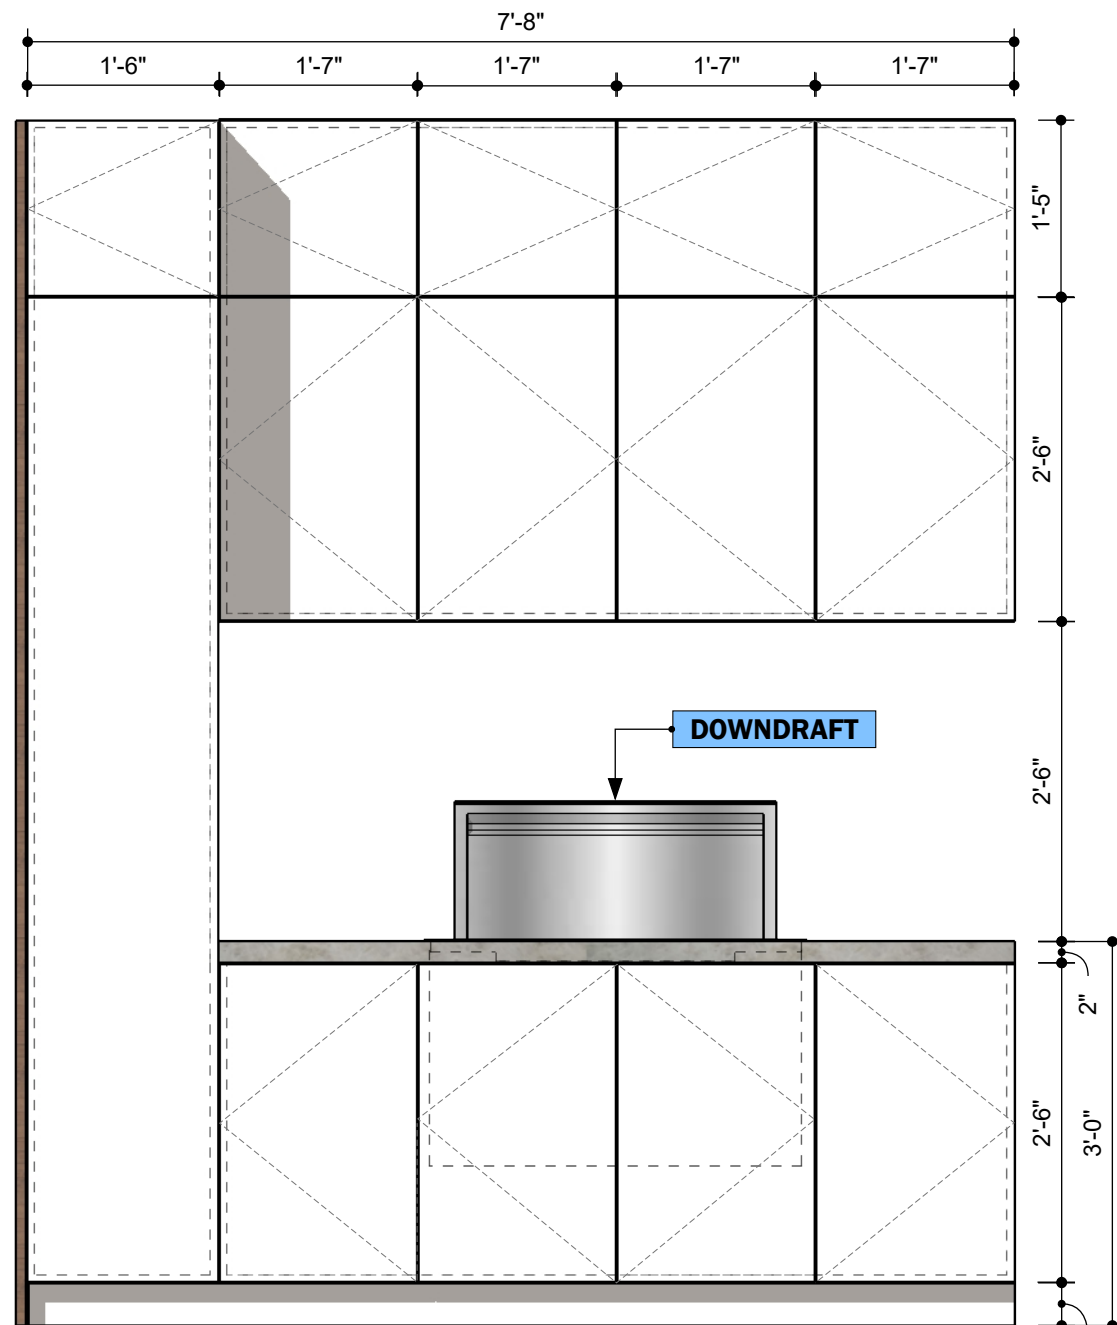


FRONT VIEW
Scale 1:16

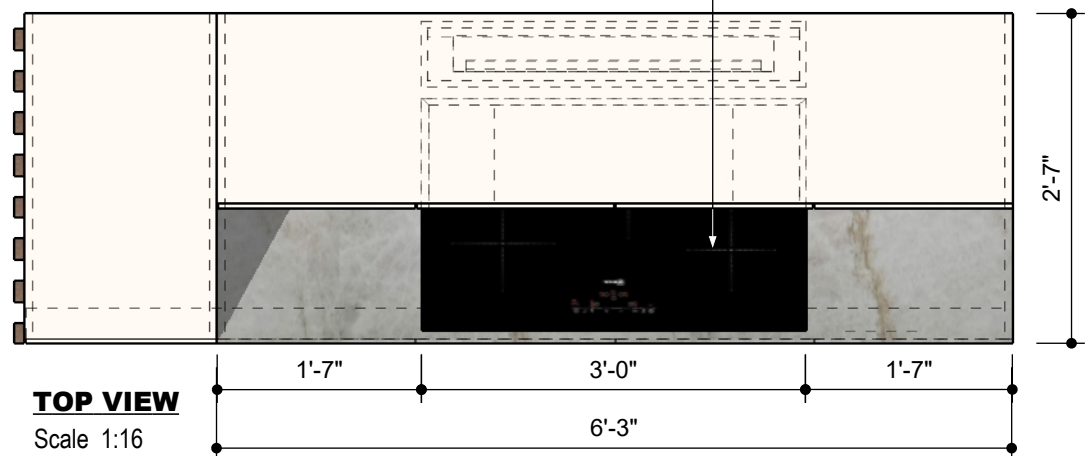

TOP VIEW
Scale 1:16

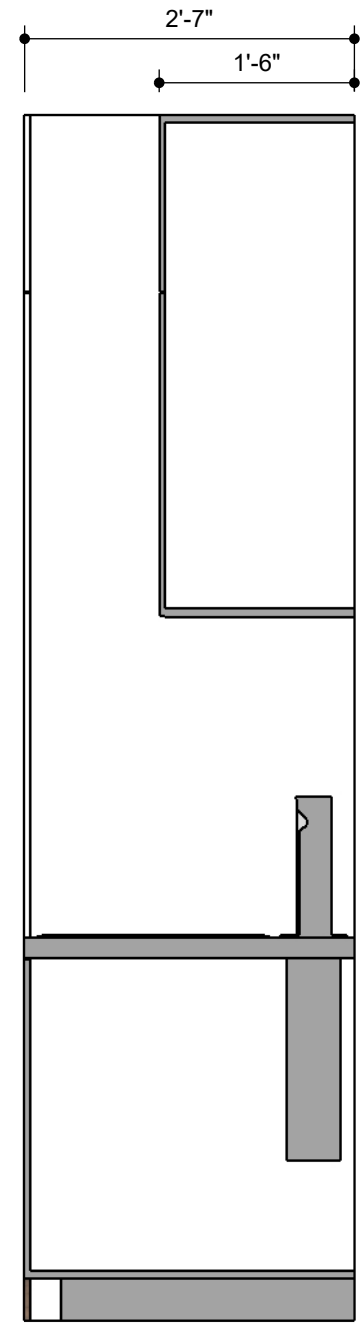

SECTION 1
Scale 1:16

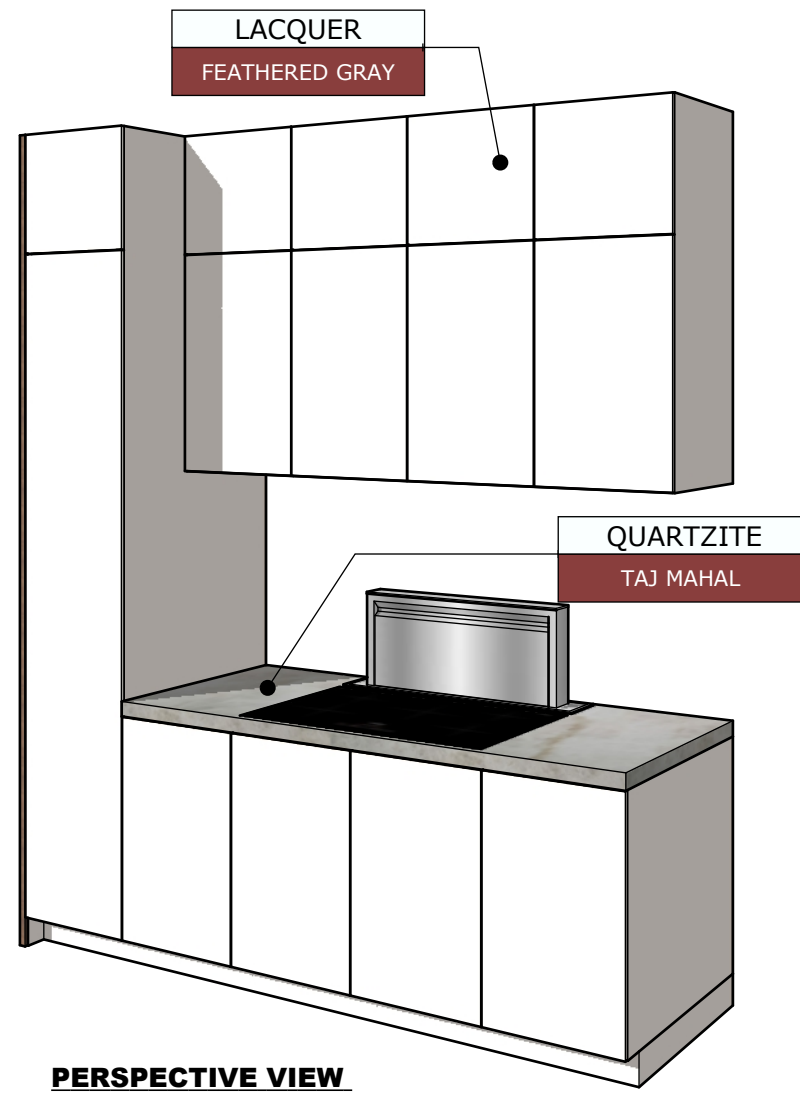

PERSPECTIVE VIEW
Not Scaled

PROGRESS DRAWING

ALL MEASUREMENTS MUST BE VERIFIED IN FIELD

This drawing is not intended to be used for contract pricing or fabrication purposes. All content is subject to change.

DISCARD ALL DRAWINGS THAT WERE MADE ON THIS ITEM PRIOR TO THE DATE BELOW:

09/21/2021

NOTES

Drawings may not be scaled. The numerical dimensions represent correct measurements. All dimensions are given from finished floor and finished wall unless otherwise noted. All design ideas, drawings and plans represented here are owned by the property of WESTHAVEN CONSTRUCTION SERVICES. All rights reserved. Above suggested electrical and plumbing locations, must be verified in field.



WESTHAVEN
CONSTRUCTION SERVICES, INC.

CLIENT
CRIDEN
RESIDENCE
0000

ISSUE
09/ 21/ 2021
RE - ISSUE
MM, DD, YY

DESIGN BY
Joel A.
DRAWN BY
Abel Q.

DESCRIPTION
KITCHEN CABINETRY
No 2
PAGE NAME
Inside Page

PROJECT No
2803
PROJECT NAME
CONTINUUM NORTH

A-01