





PROGRESS DRAWING

ALL MEASUREMENTS MUST BE VERIFIED IN FIELD
This drawing is not intended to be used for contract pricing or fabrication purposes. All content is subject to change

DISCARD ALL DRAWINGS THAT WERE MADE ON THIS ITEM PRIOR TO THE DATE BELOW:

04/5/2022


NOTES
Drawings may not be scaled. The numerical dimensions represent correct measurements. All dimensions are given from finished floor and finished wall unless otherwise noted. All design ideas, drawings and plans represented here are owned by the property of **WESTHAVEN CONSTRUCTION SERVICES**. All rights reserved. Above suggested electrical and plumbing locations, must be verified in field.

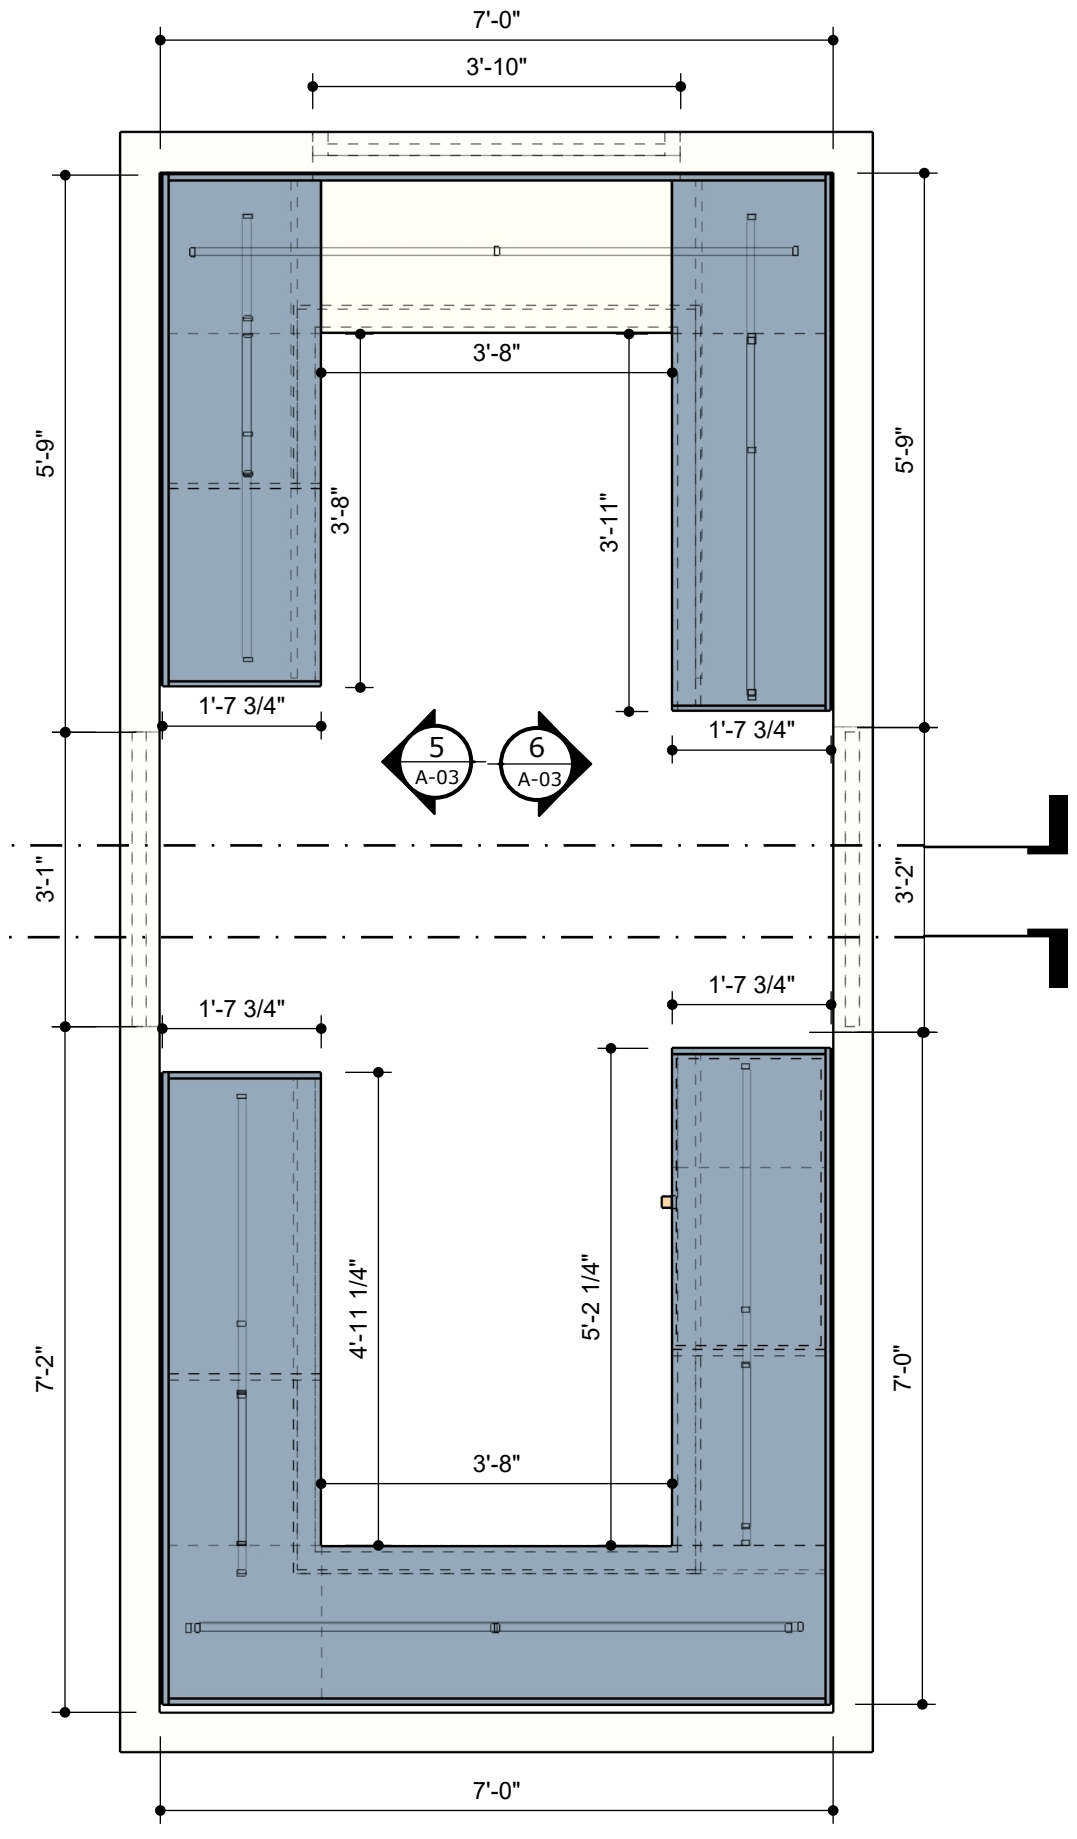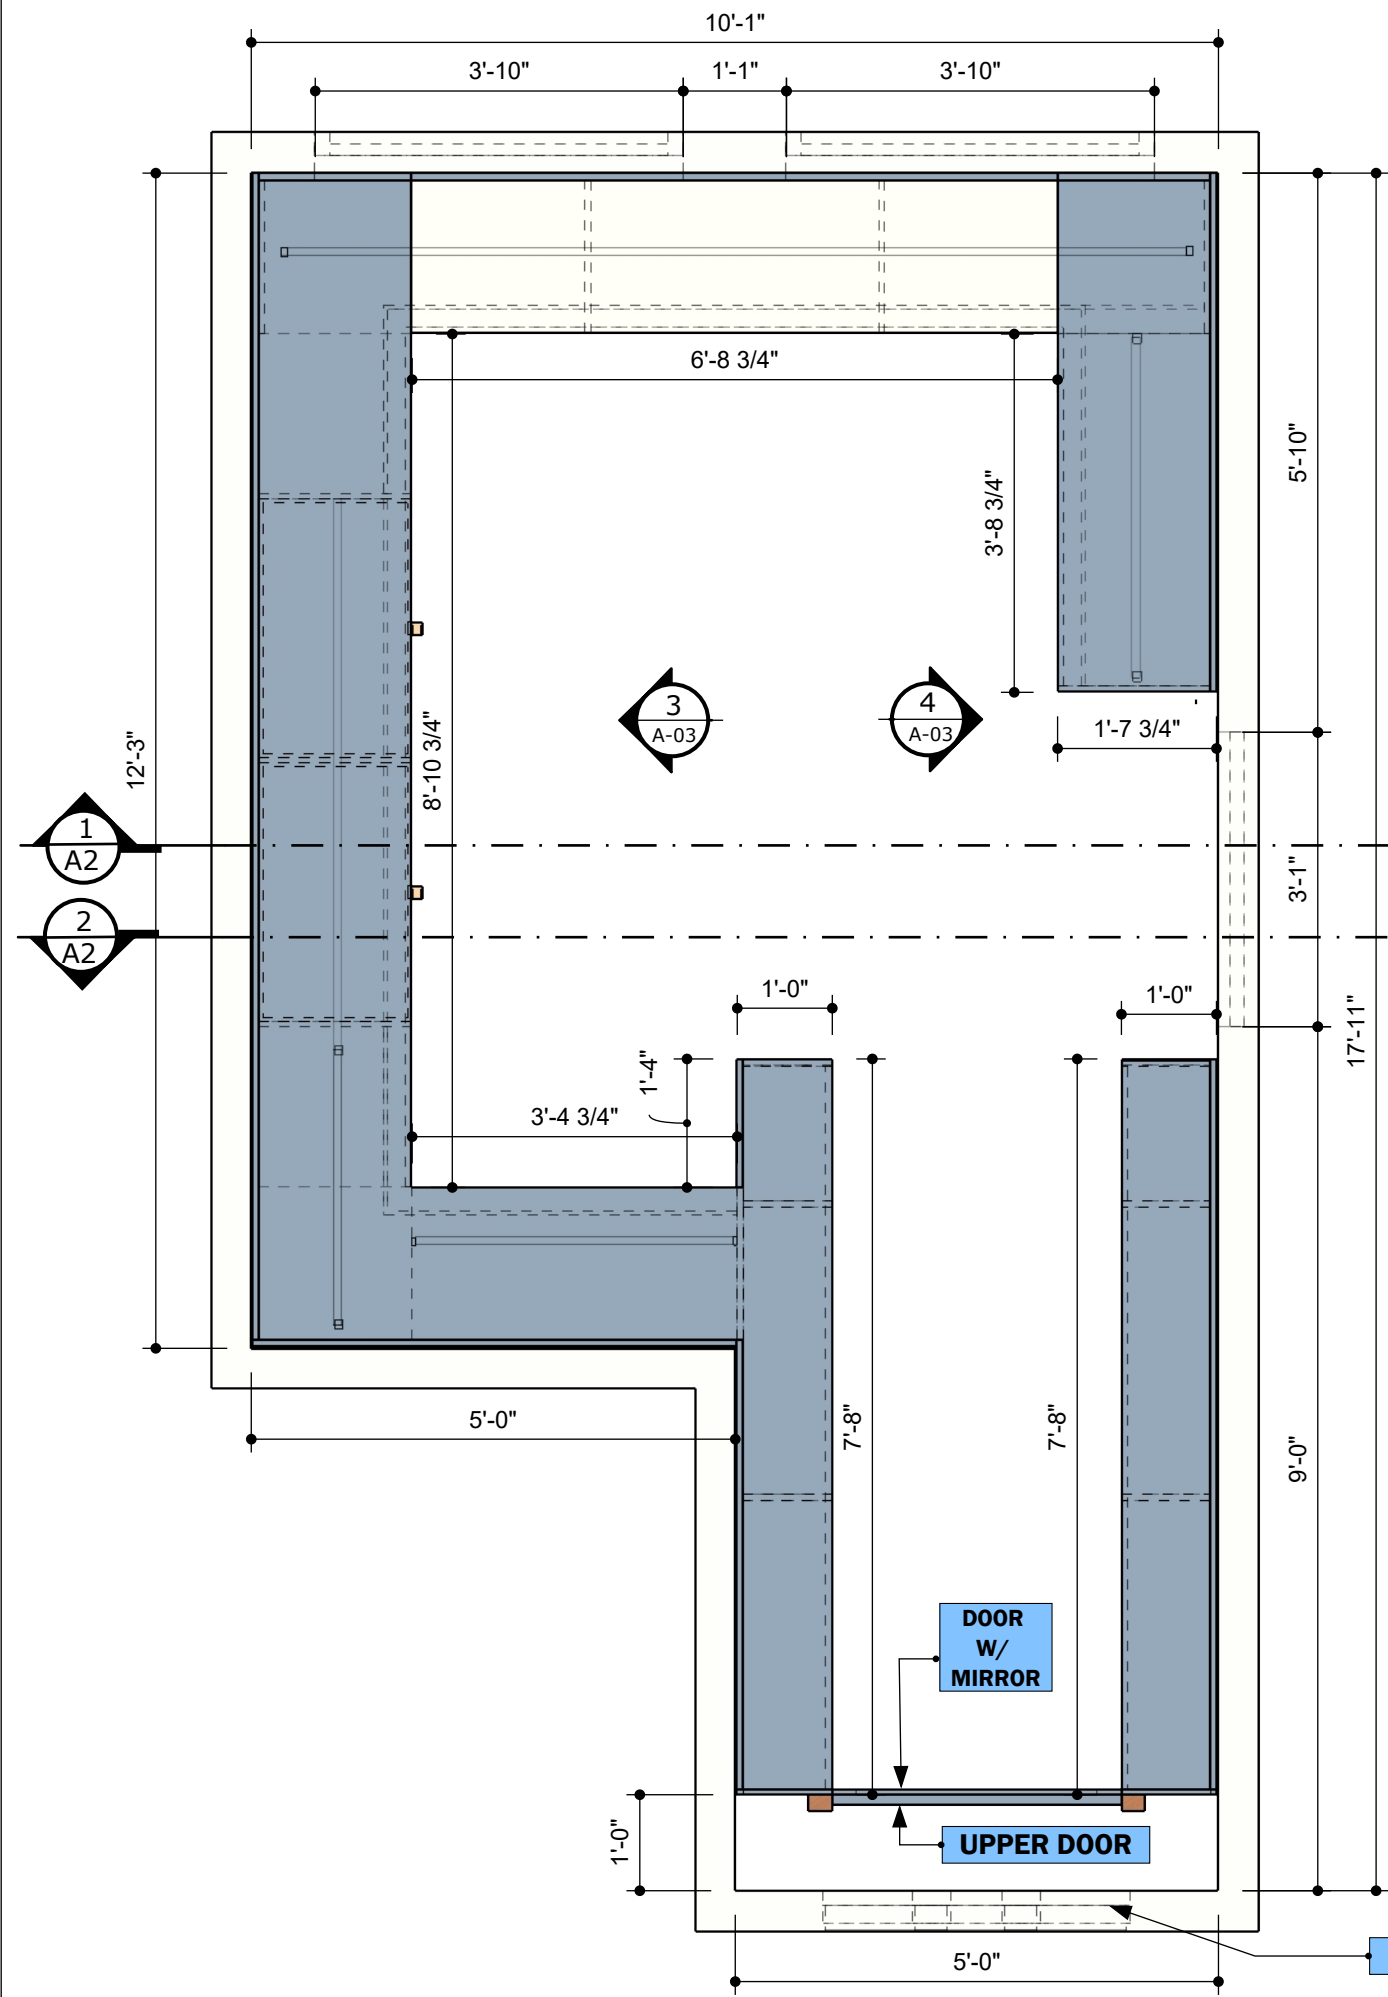


ELECTRIC PANELS

DOOR W/ MIRROR



UPPER DOOR

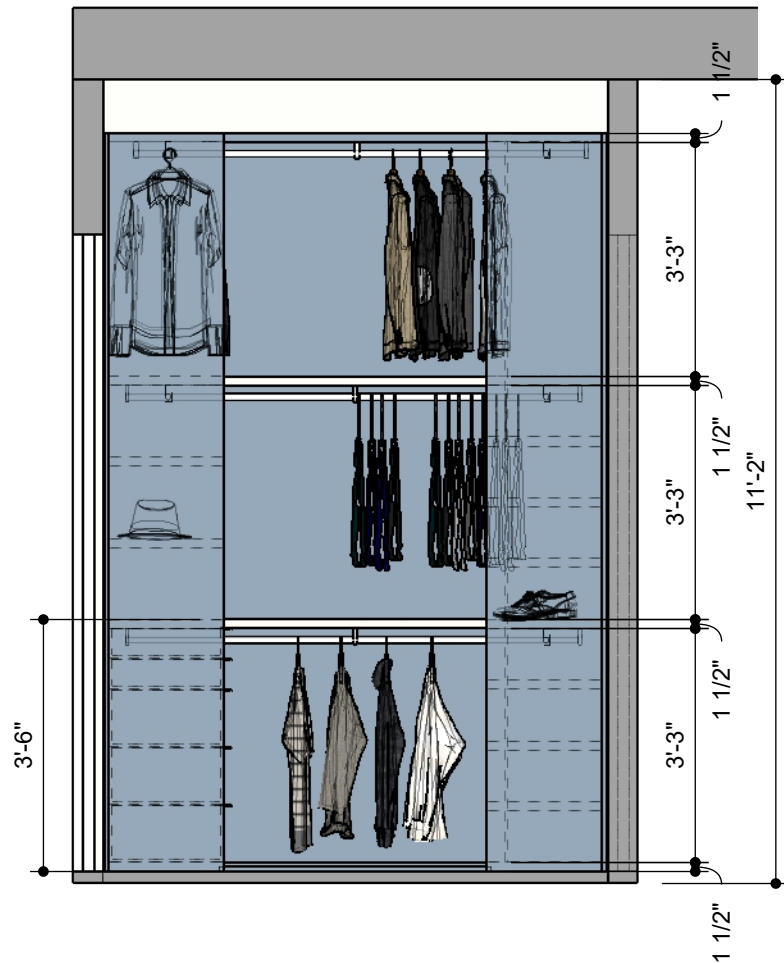

VIEW 2
Scale 1:32

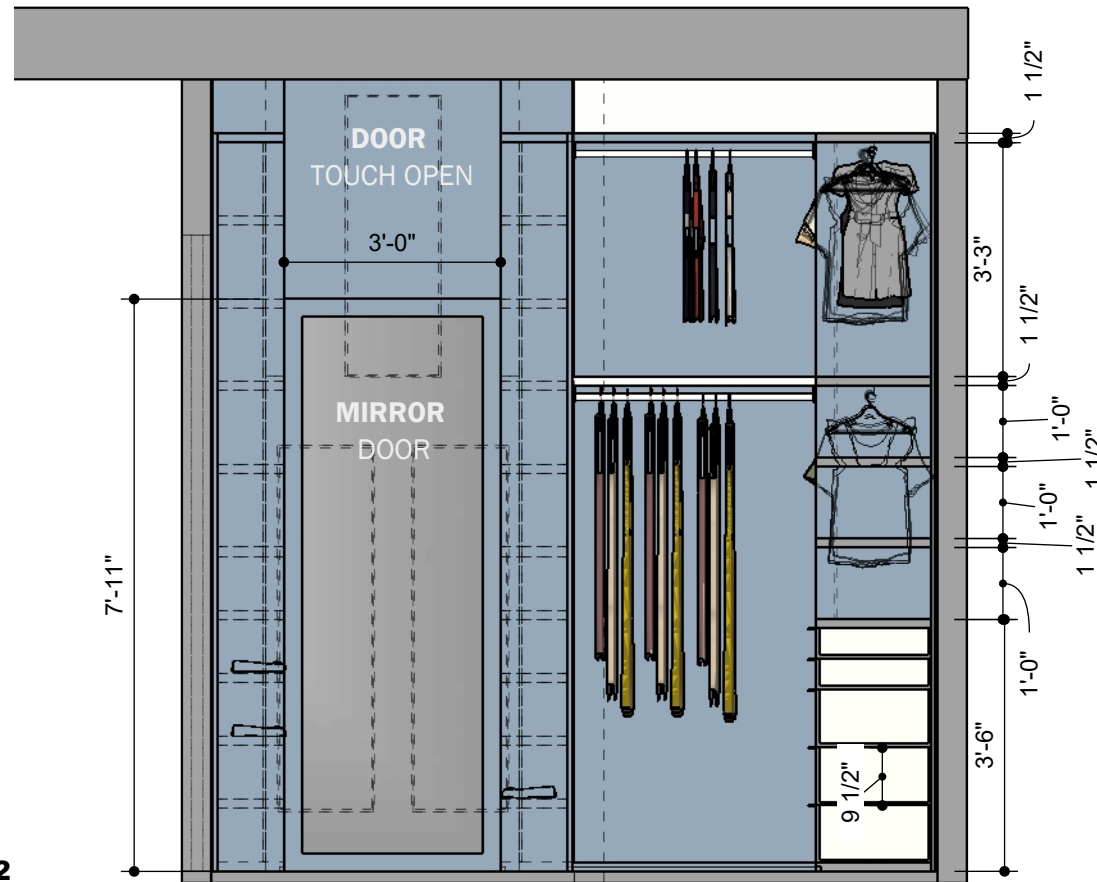

VIEW 1
Scale 1:32

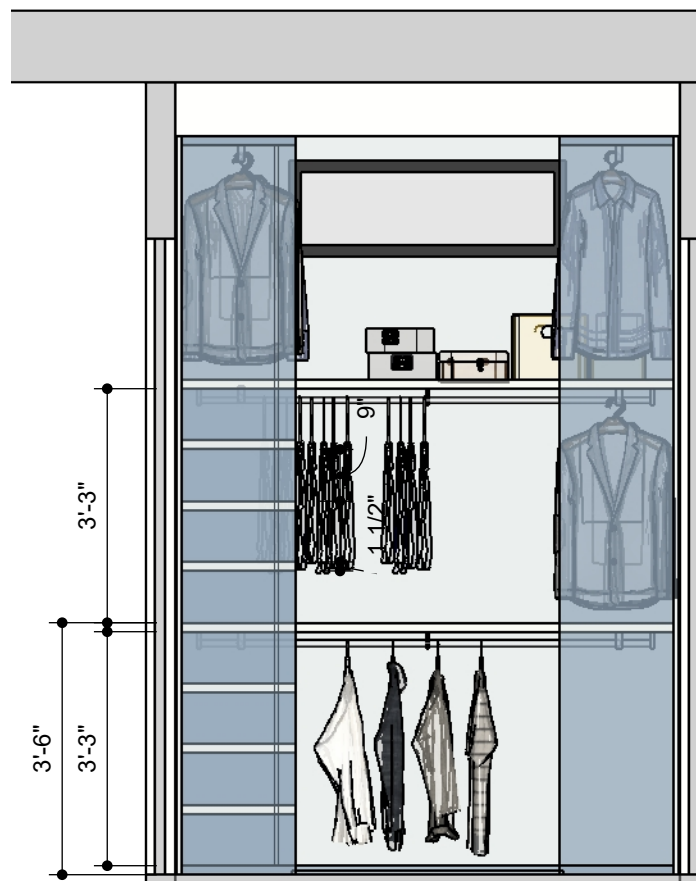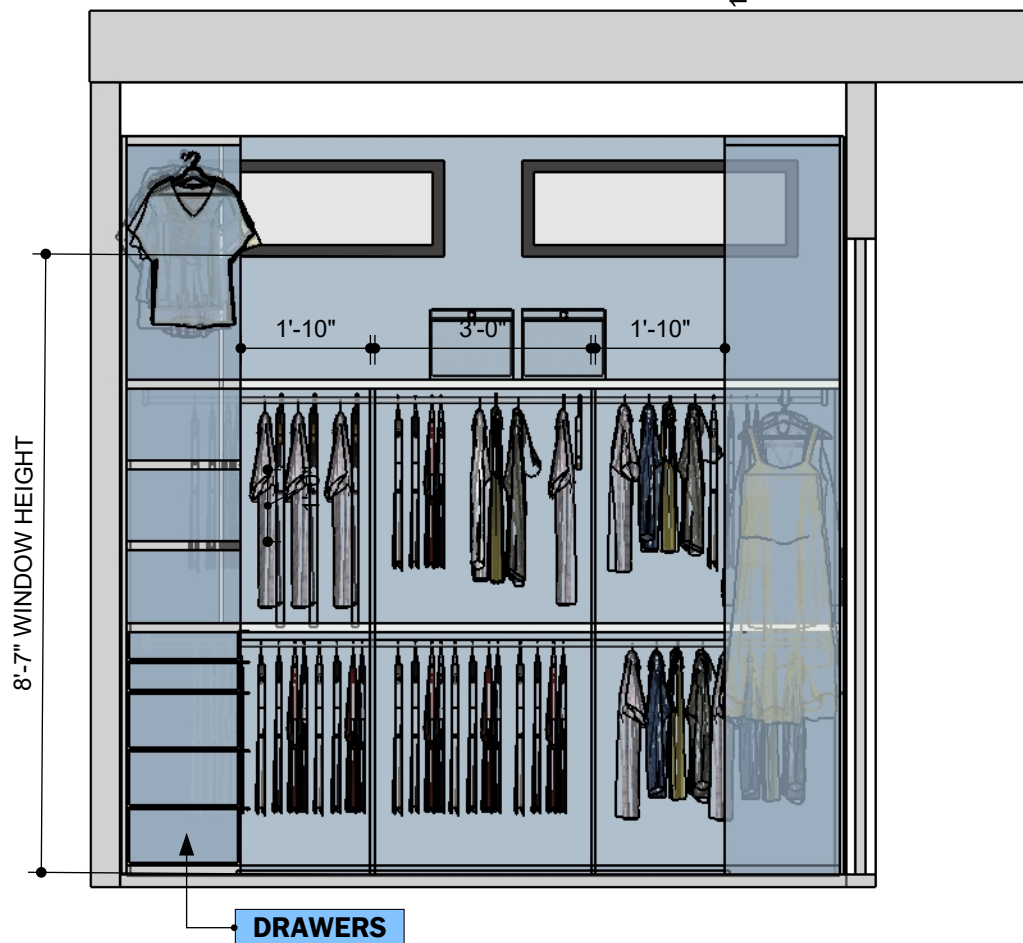

PROGRESS DRAWING

ALL MEASUREMENTS MUST BE VERIFIED IN FIELD
This drawing is not intended to be used for contract pricing or fabrication purposes. All content is subject to change

DISCARD ALL DRAWINGS THAT WERE MADE ON THIS ITEM PRIOR TO THE DATE BELOW:

04/5/2022

NOTES
Drawings may not be scaled. The numerical dimensions represent correct measurements. All dimensions are given from finished floor and finished wall unless otherwise noted. All design ideas, drawings and plans represented here are owned by the property of **WESTHAVEN CONSTRUCTION SERVICES**. All rights reserved. Above suggested electrical and plumbing locations, must be verified in field.



WESTHAVEN
CONSTRUCTION SERVICES, INC.


CLIENT
JOEL & YOLY ALONSO
0000

ISSUE
03/ 24/ 2022
RE - ISSUE
MM, DD, YY

DESIGN BY
Joel A.
DRAWN BY
Abel Q.


DESCRIPTION
MASTER CLOSETS
PAGE NAME
ELEVATIONS 1

PROJECT No
3701
PROJECT NAME
MIRAMAR

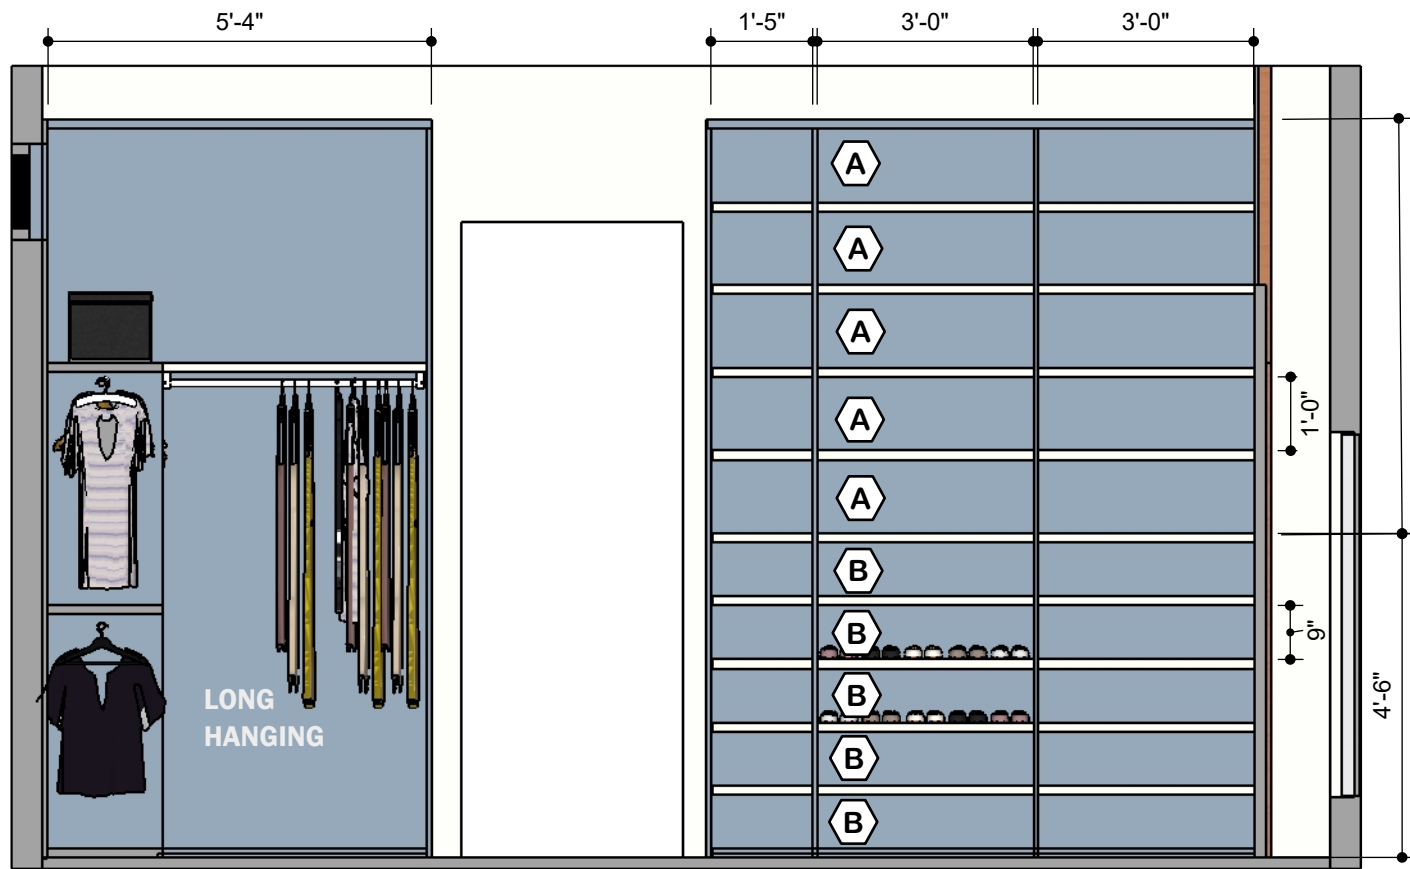


VIEW 4

Scale 1:32

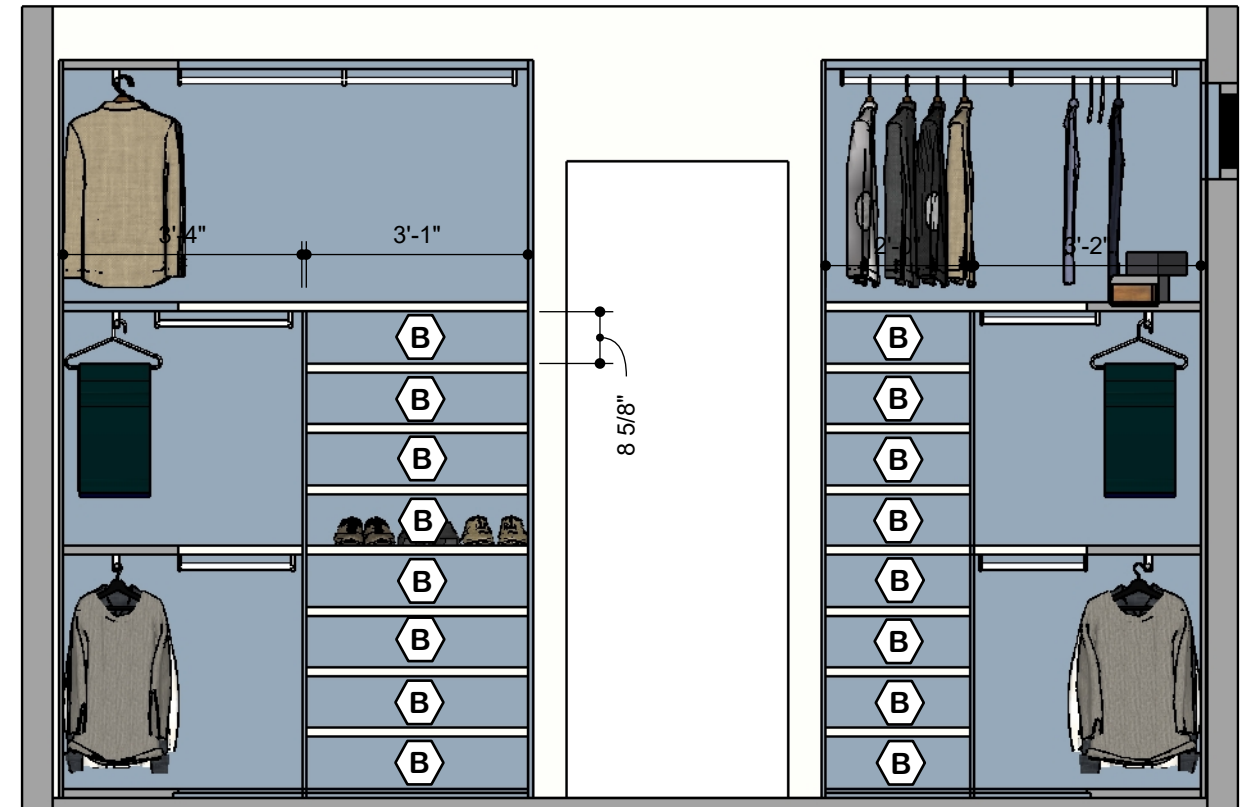

VIEW 5

Scale 1:32

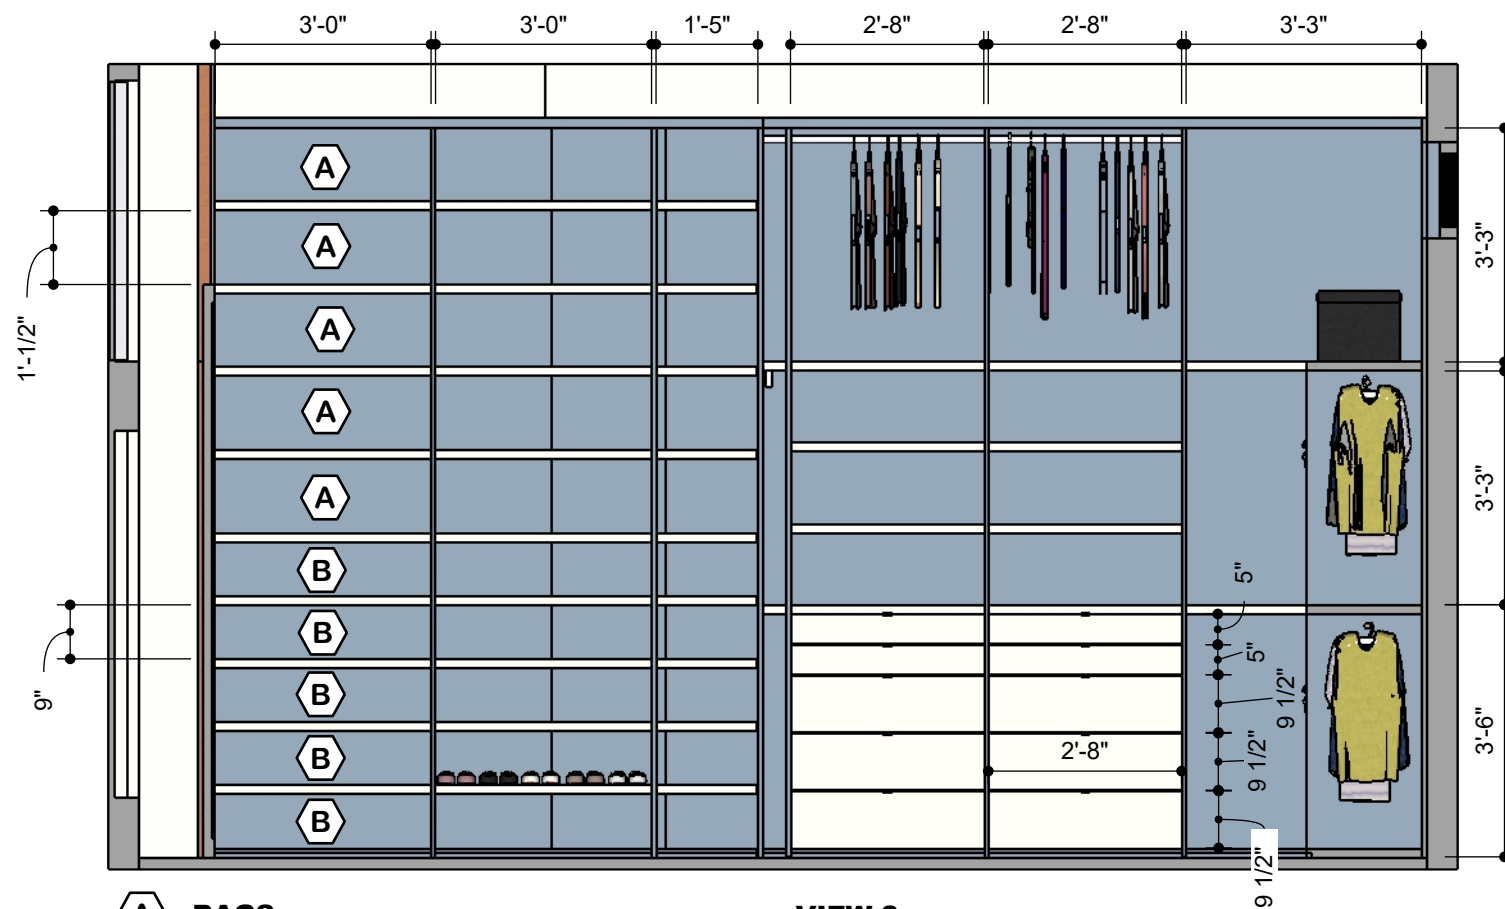

VIEW 3

Scale 1:32



VIEW 6

Scale 1:32

A BAGS

B SHOES



WESTHAVEN
CONSTRUCTION SERVICES, INC.

CLIENT
JOEL & YOLY
ALONSO
0000


ISSUE
03/ 24/ 2022
RE - ISSUE
MM, DD, YY

DESIGN BY
Joel A.
DRAWN BY
Abel Q.

DESCRIPTION
MASTER CLOSETS
PAGE NAME
ELEVATIONS 2

PROJECT No
3701
PROJECT NAME
MIRAMAR

A-03

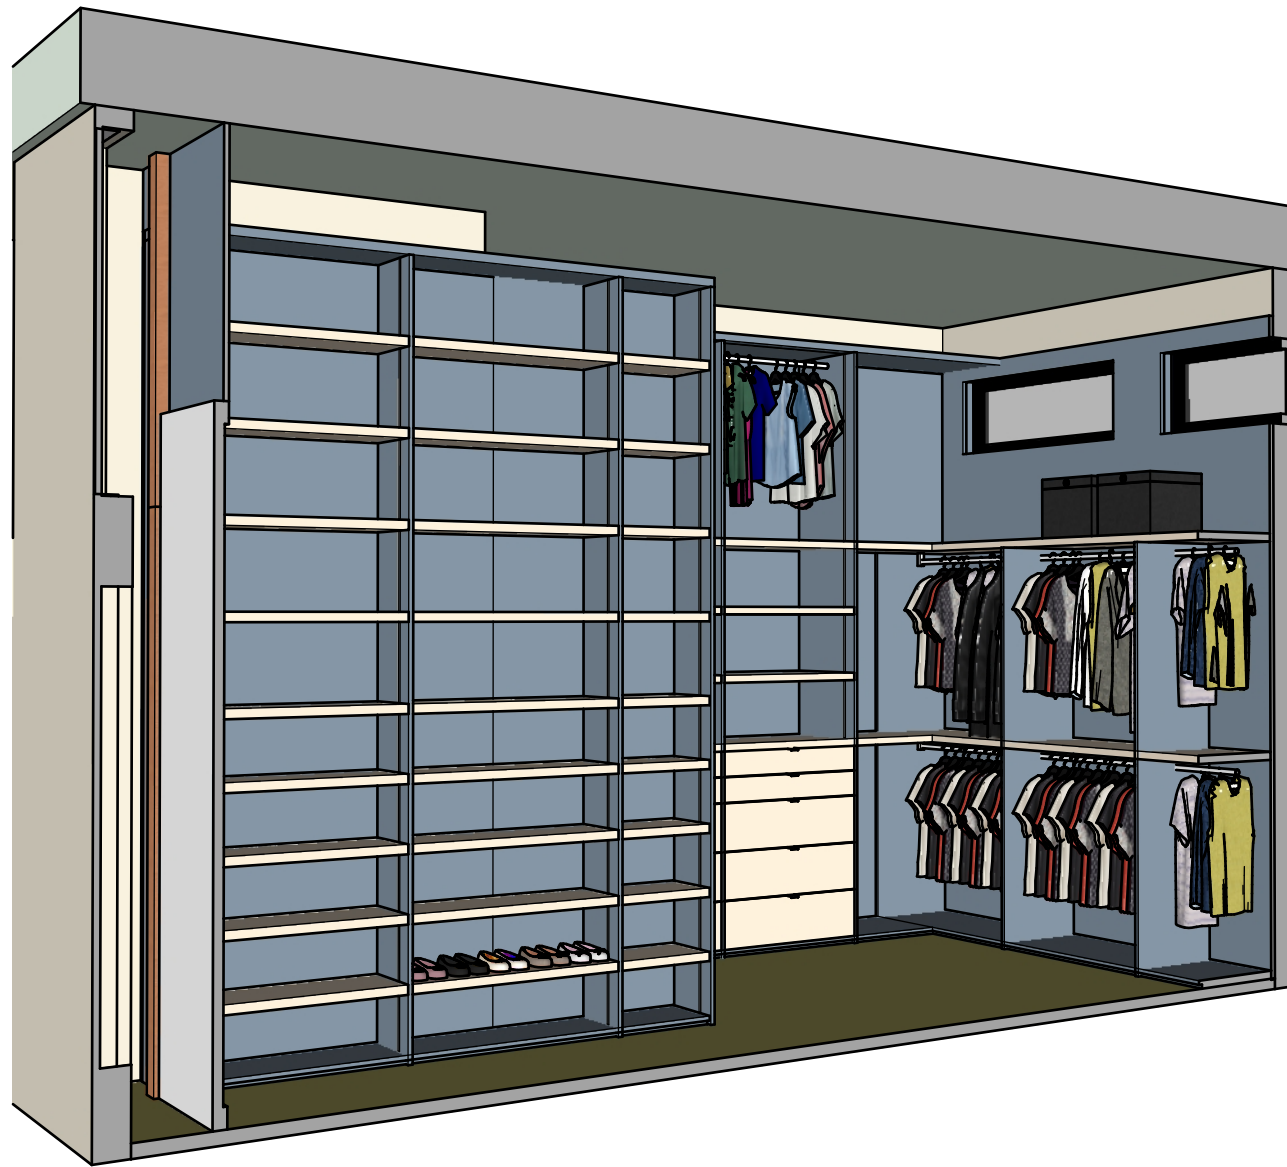

PERSPECTIVE VIEW

Not Scaled

VIEW 3



PERSPECTIVE VIEW

Not Scaled

VIEW 4

PROGRESS DRAWING

ALL MEASUREMENTS MUST BE VERIFIED IN FIELD

This drawing is not intended to be used for contract pricing or fabrication purposes. All content is subject to change

DISCARD ALL DRAWINGS THAT WERE MADE ON THIS ITEM PRIOR TO THE DATE BELOW:

04/5/2022

NOTES

Drawings may not be scaled. The numerical dimensions represent correct measurements. All dimensions are given from finished floor and finished wall unless otherwise noted. All design ideas, drawings and plans represented here are owned by the property of **WESTHAVEN CONSTRUCTION SERVICES.** All rights reserved. Above suggested electrical and plumbing locations, must be verified in field.



WESTHAVEN
CONSTRUCTION SERVICES, INC.

CLIENT
JOEL & YOLY ALONSO
0000

ISSUE
03/ 24/ 2022
RE - ISSUE
MM,DD,YY

DESIGN BY
Joel A.
DRAWN BY
Abel Q.

DESCRIPTION
MASTER CLOSETS
PAGE NAME
HERS PERSPECTIVE

PROJECT No
3701
PROJECT NAME
MIRAMAR



PERSPECTIVE VIEW
Not Scaled
VIEW 6



PERSPECTIVE VIEW
Not Scaled
VIEW 5

PROGRESS DRAWING

ALL MEASUREMENTS MUST BE VERIFIED IN FIELD

This drawing is not intended to be used for contract pricing or fabrication purposes. All content is subject to change

DISCARD ALL DRAWINGS THAT WERE MADE ON THIS ITEM PRIOR TO THE DATE BELOW:

04/5/2022

NOTES

Drawings may not be scaled. The numerical dimensions represent correct measurements. All dimensions are given from finished floor and finished wall unless otherwise noted. All design ideas, drawings and plans represented here are owned by the property of **WESTHAVEN CONSTRUCTION SERVICES.** All rights reserved. Above suggested electrical and plumbing locations, must be verified in field.



WESTHAVEN
CONSTRUCTION SERVICES, INC.

CLIENT
JOEL & YOLY ALONSO
0000

ISSUE
03/ 24/ 2022
RE - ISSUE
MM,DD,YY

DESIGN BY
Joel A.
DRAWN BY
Abel Q.

DESCRIPTION
MASTER CLOSETS
PAGE NAME
HIS PERSPECTIVE

PROJECT No
3701
PROJECT NAME
MIRAMAR