



FRONT VIEW

Scale 1:16

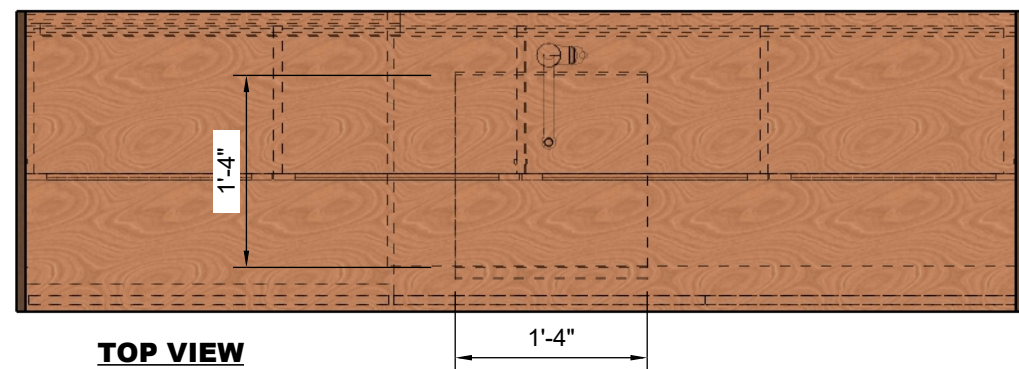

TOP VIEW

Scale 1:16

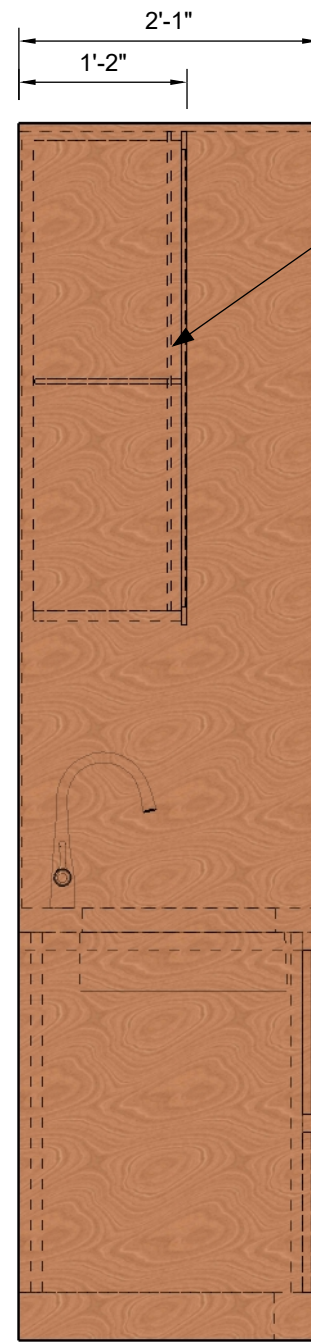

SIDE VIEW

Scale 1:16

PROGRESS DRAWING

ALL MEASUREMENTS MUST BE VERIFIED IN FIELD

This drawing is not intended to be used for contract pricing or fabrication purposes. All content is subject to change.

DISCARD ALL DRAWINGS THAT WERE MADE ON THIS ITEM PRIOR TO THE DATE BELOW:


06/9/2022

NOTES

Drawings may not be scaled. The numerical dimensions represent correct measurements. All dimensions are given from finished floor and finished wall unless otherwise noted.

All design ideas, drawings and plans represented here are owned by the property of WESTHAVEN CONSTRUCTION SERVICES.

All rights reserved. Above suggested electrical and plumbing locations, must be verified in field.

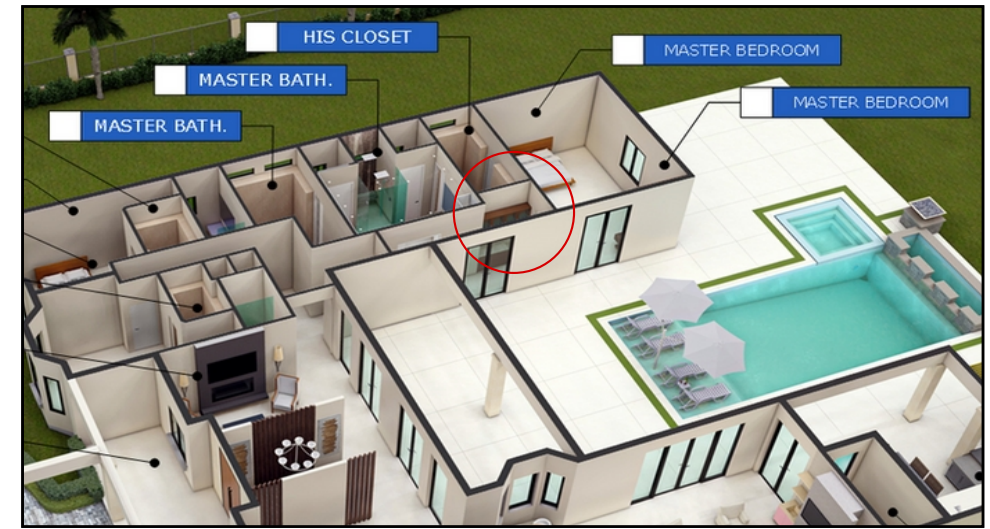

GLASS SHELVES

COUTERTOP FINISH
NILIUM INDUSTRIAL (COSENTINO)



PERSPECTIVE VIEW
Not Scaled

MILLWORK FINISH
AUBURN CARINI WALNUT (EGGER)

4 DRAWERS



WESTHAVEN
CONSTRUCTION SERVICES, INC.

CLIENT
JOEN & YOLY ALONSO
0000

ISSUE
09/ 2/ 2021
RE - ISSUE
MM,DD,YY

DESIGN BY
Joel A.
DRAWN BY
Abel Q.

DESCRIPTION
MASTER BEDROOM BAR
PAGE NAME
PLANS

PROJECT No
3701
PROJECT NAME
MIRAMAR

A-01