


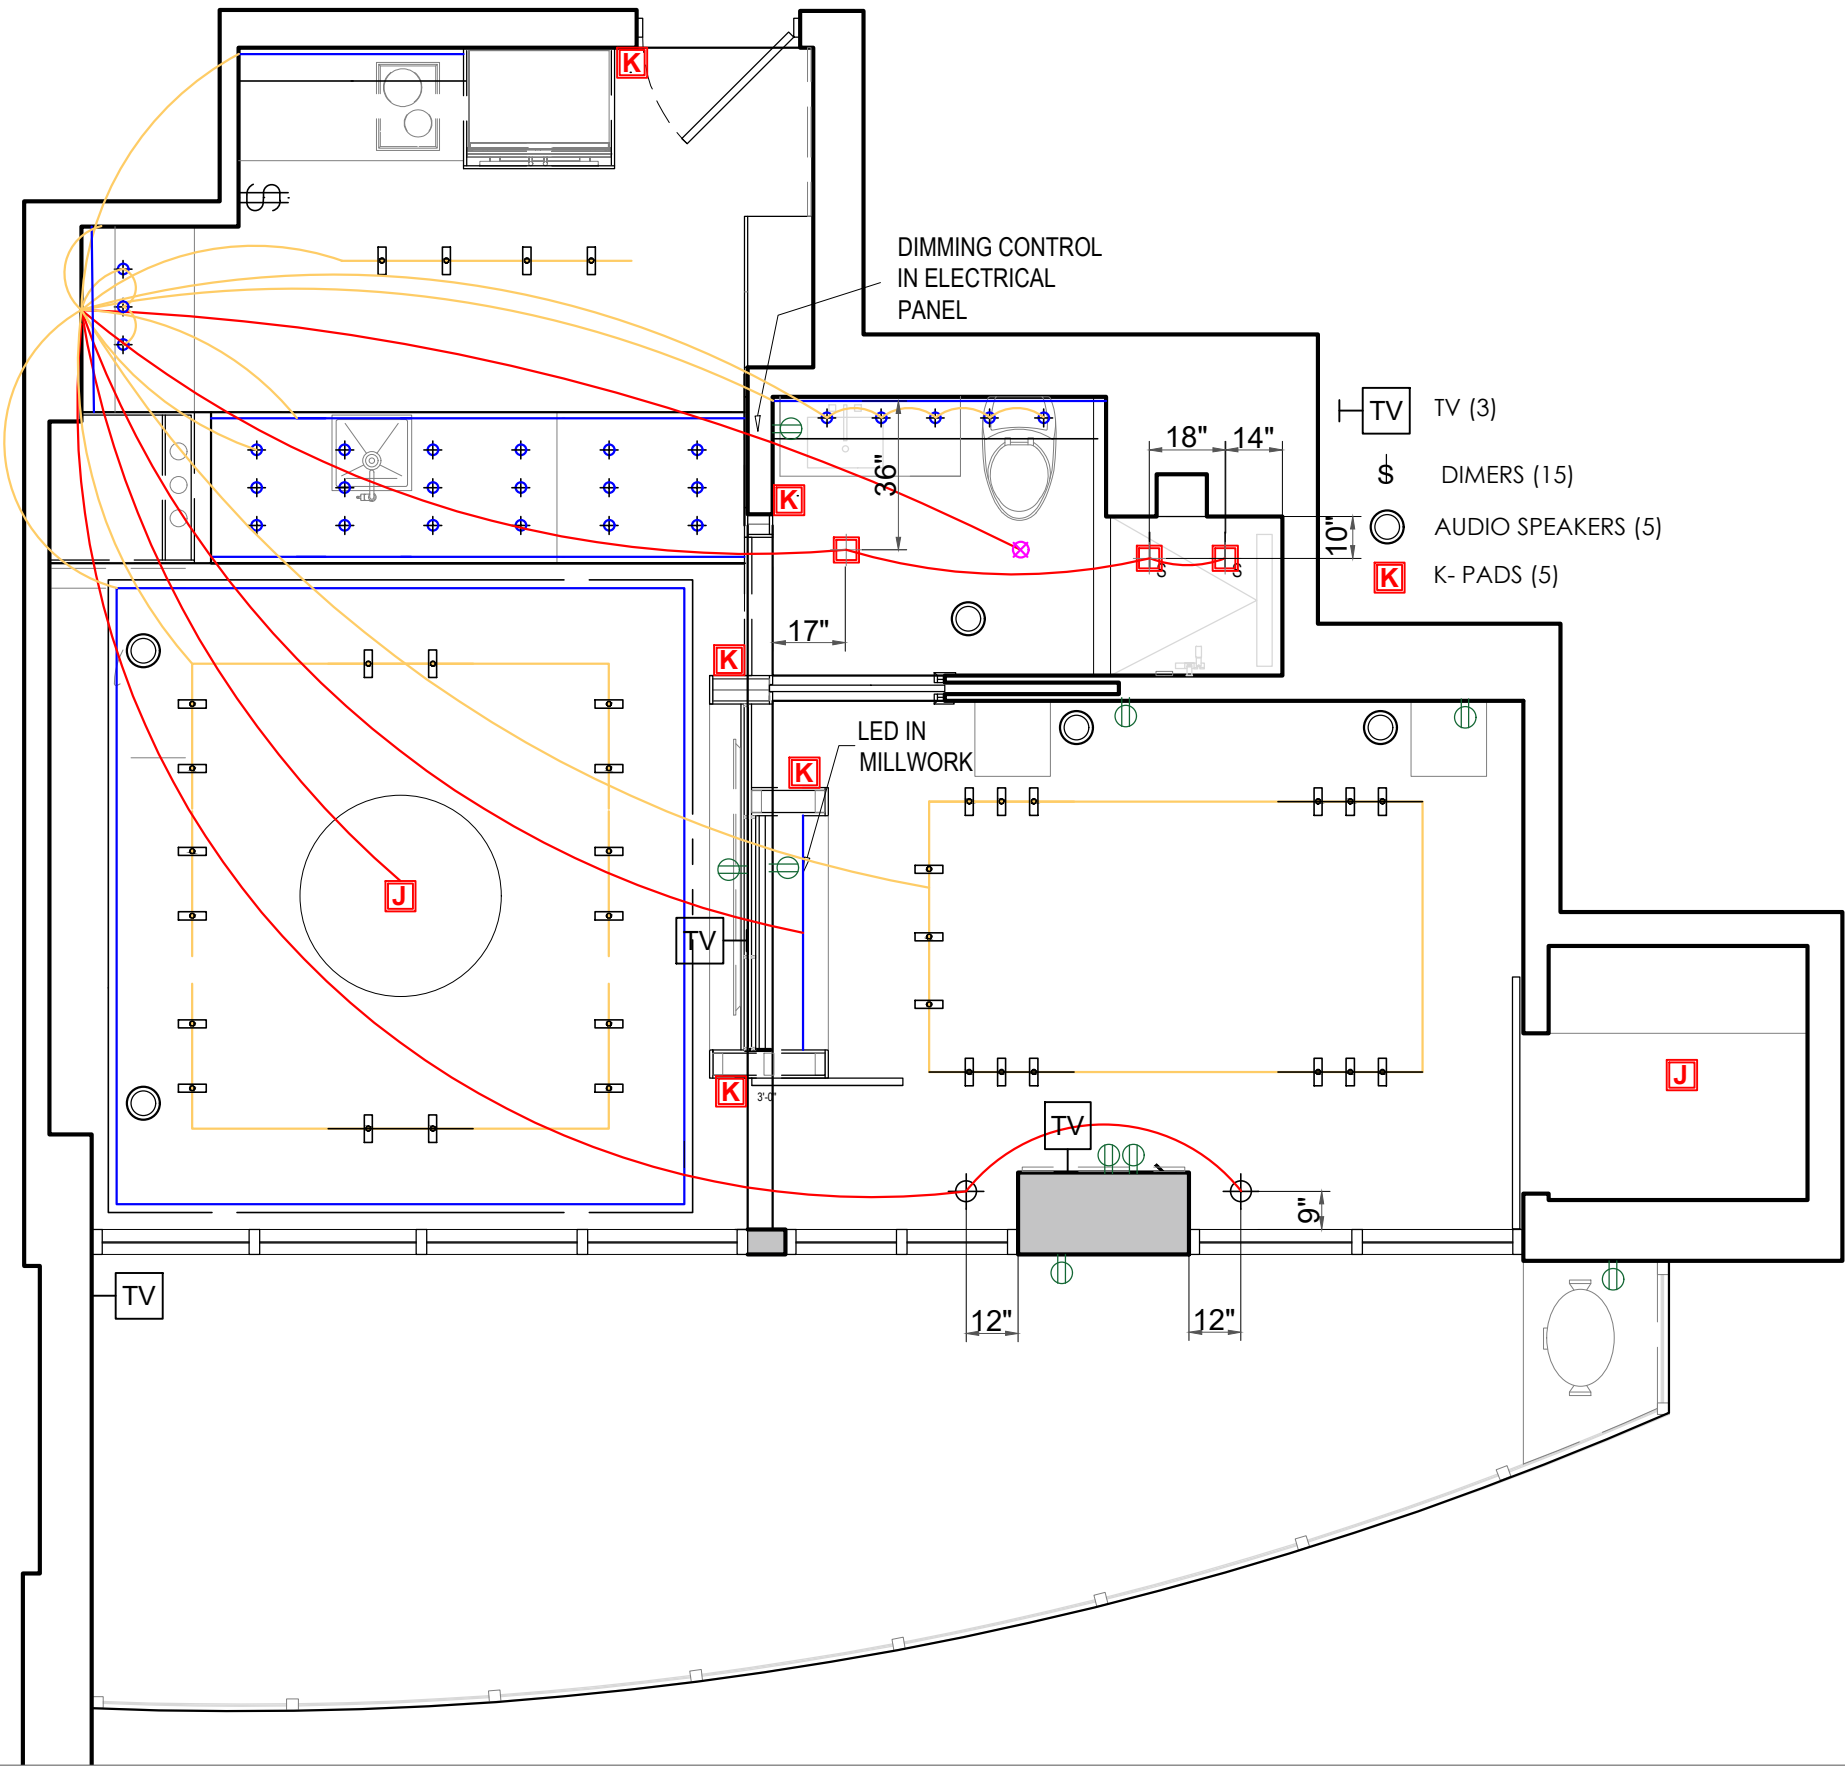

PROGRESS DRAWING

This drawing is not intended to be used for contract pricing or fabrication purposes. All content is subject to change

DISCARD ALL DRAWINGS THAT WERE MADE ON THIS ITEM PRIOR TO THE DATE BELOW:

2022-10-12

NOTES

Drawings may not be scaled. The numerical dimensions represent correct measurements. All dimensions are given from finished floor and finished wall unless otherwise noted. All design ideas, drawings and plans represented here are owned by the property of WESTHAVEN CONSTRUCTION SERVICES. All rights reserved. Above suggested electrical and plumbing locations, must be verified in field.



WESTHAVEN
CONSTRUCTION SERVICES, INC

CLIENT
LARRY G.
ADDRESS
ADDRESS

PROJECT
613
PROJECT NAME
CONTINUUM NORTH

DRAWN BY
Abel Q.
DESIGN BY
Joel A.
DESCRIPTION
light locations

A-01

Scale 1=