

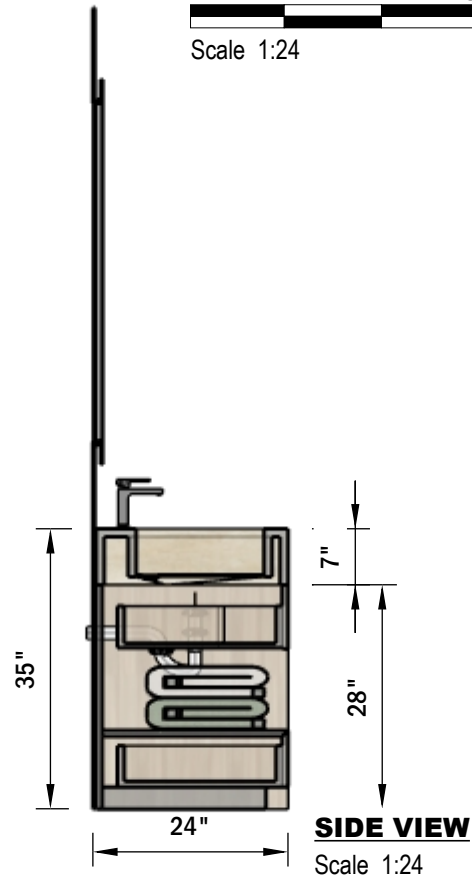



**FRONT VIEW**  
Scale 1:24

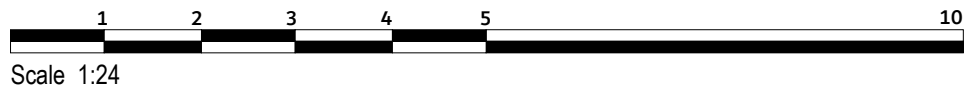

**SIDE VIEW**  
Scale 1:24

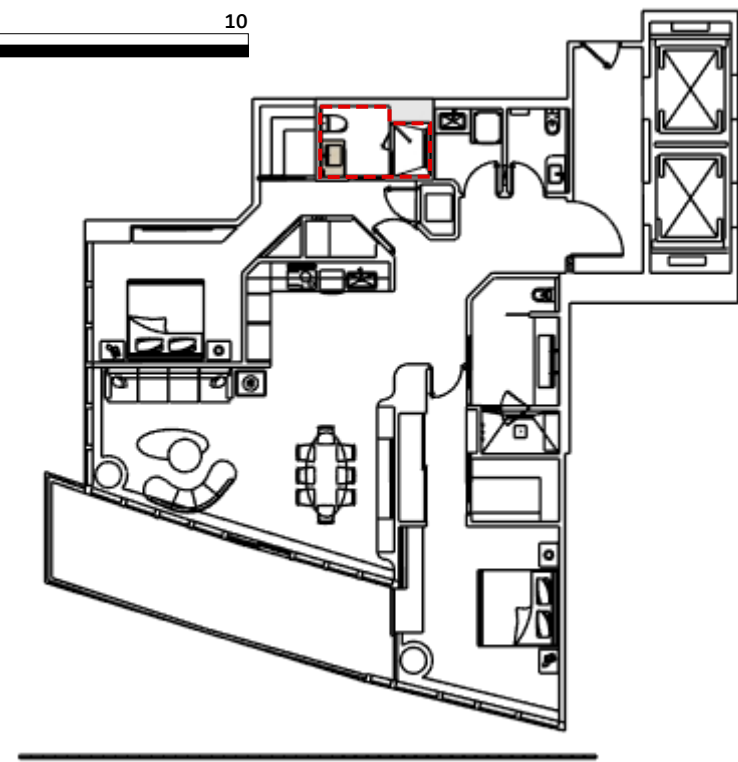

**LOCATIONS**  
1: 192

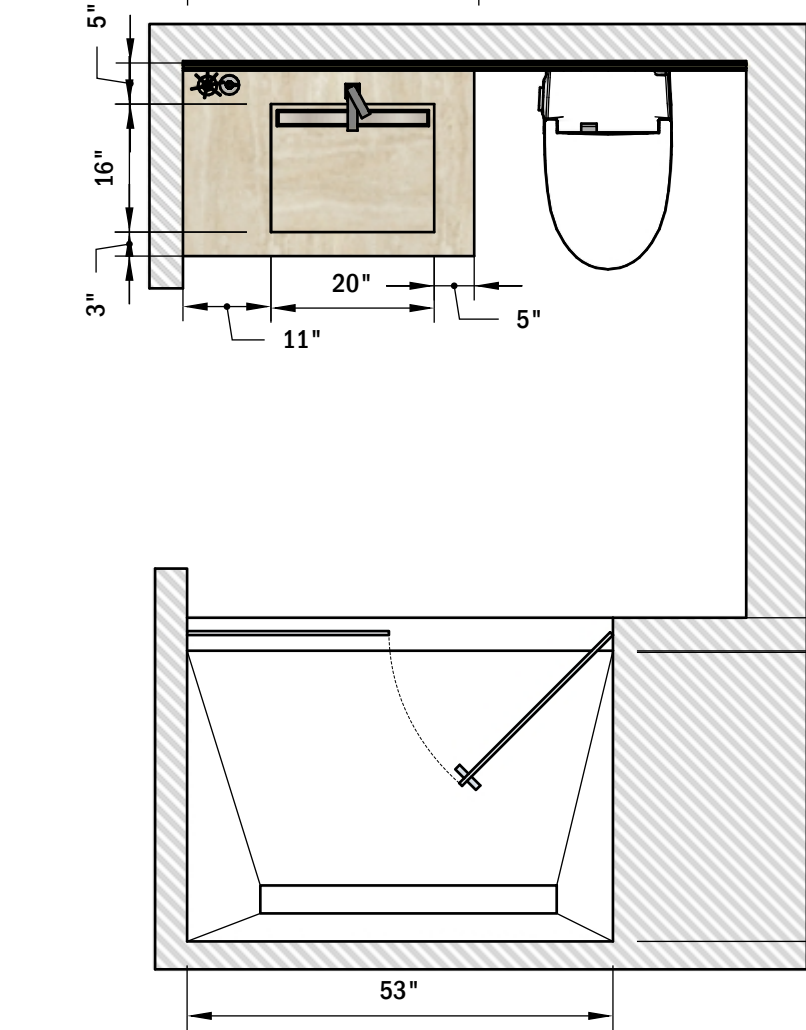

**TOP VIEW**  
Scale 1:24

**TECHNICAL NOTE:**  
Drawings are subject to coordination and independent review as part of standard quality control procedures (ISO 9001 / AIA best practices). Subsequent revisions are a normal and expected part of the professional process..



**PERSPECTIVE VIEW**  
Not Scaled

**THIS PROJECT HAS BEEN APPROVED**

**C. LAUNDER**  
OWNER  
DATE: **March 24, 2026**  
© 2026 WHCN

**2401 CONTINUUM SOUTH**  
0000 Fl, 33000

**ISSUE** February 25, 2026  
**RE - ISSUE** March 24, 2026  
**OWNER** C. LAUNDER  
**DESIGN BY** J. Alonso  
**DRAWN BY** A. Quintero  
**PAGE NAME** COVER

**DESIGN CONCEPT**

**ALL MEASUREMENTS MUST BE VERIFIED IN FIELD**  
DISCARD ALL DRAWINGS THAT WERE MADE ON THIS ITEM PRIOR TO THE DATE BELOW:  
**March 24, 2026**  
This drawing is not intended to be used for contract pricing or fabrication purposes.  
All content is subject to change

**D-1**

**VANITY No 2**