



254 South River Dr
Medley, FL 33165
Ph. 305 556 1411
westhavencn.com

PROGRESS DRAWING FOR APPROVAL



CONTACT DESIGN TEAM

1902Z-CONTINUUM SOUTH	ISSUE
0000 FL, 33000	06/ 14/
	RE - ISSUE/
	09/11/2
DESIGN BY	PAGE NAME
J. Alonso	PAGE No. 1
DRAWN BY	A Quintero

DESIGN CONCEPT

**ALL MEASUREMENTS
MUST BE
VERIFIED IN FIELD**


DISCARD ALL DRAWINGS THAT
WERE MADE ON THIS ITEM PRIOR
TO THE DATE BELOW:

11/2024

This drawing is not intended to be used
for contract pricing or fabrication
purposes.
All content is subject to change

A - 01

MASTER BATHROOM ASS WALLS

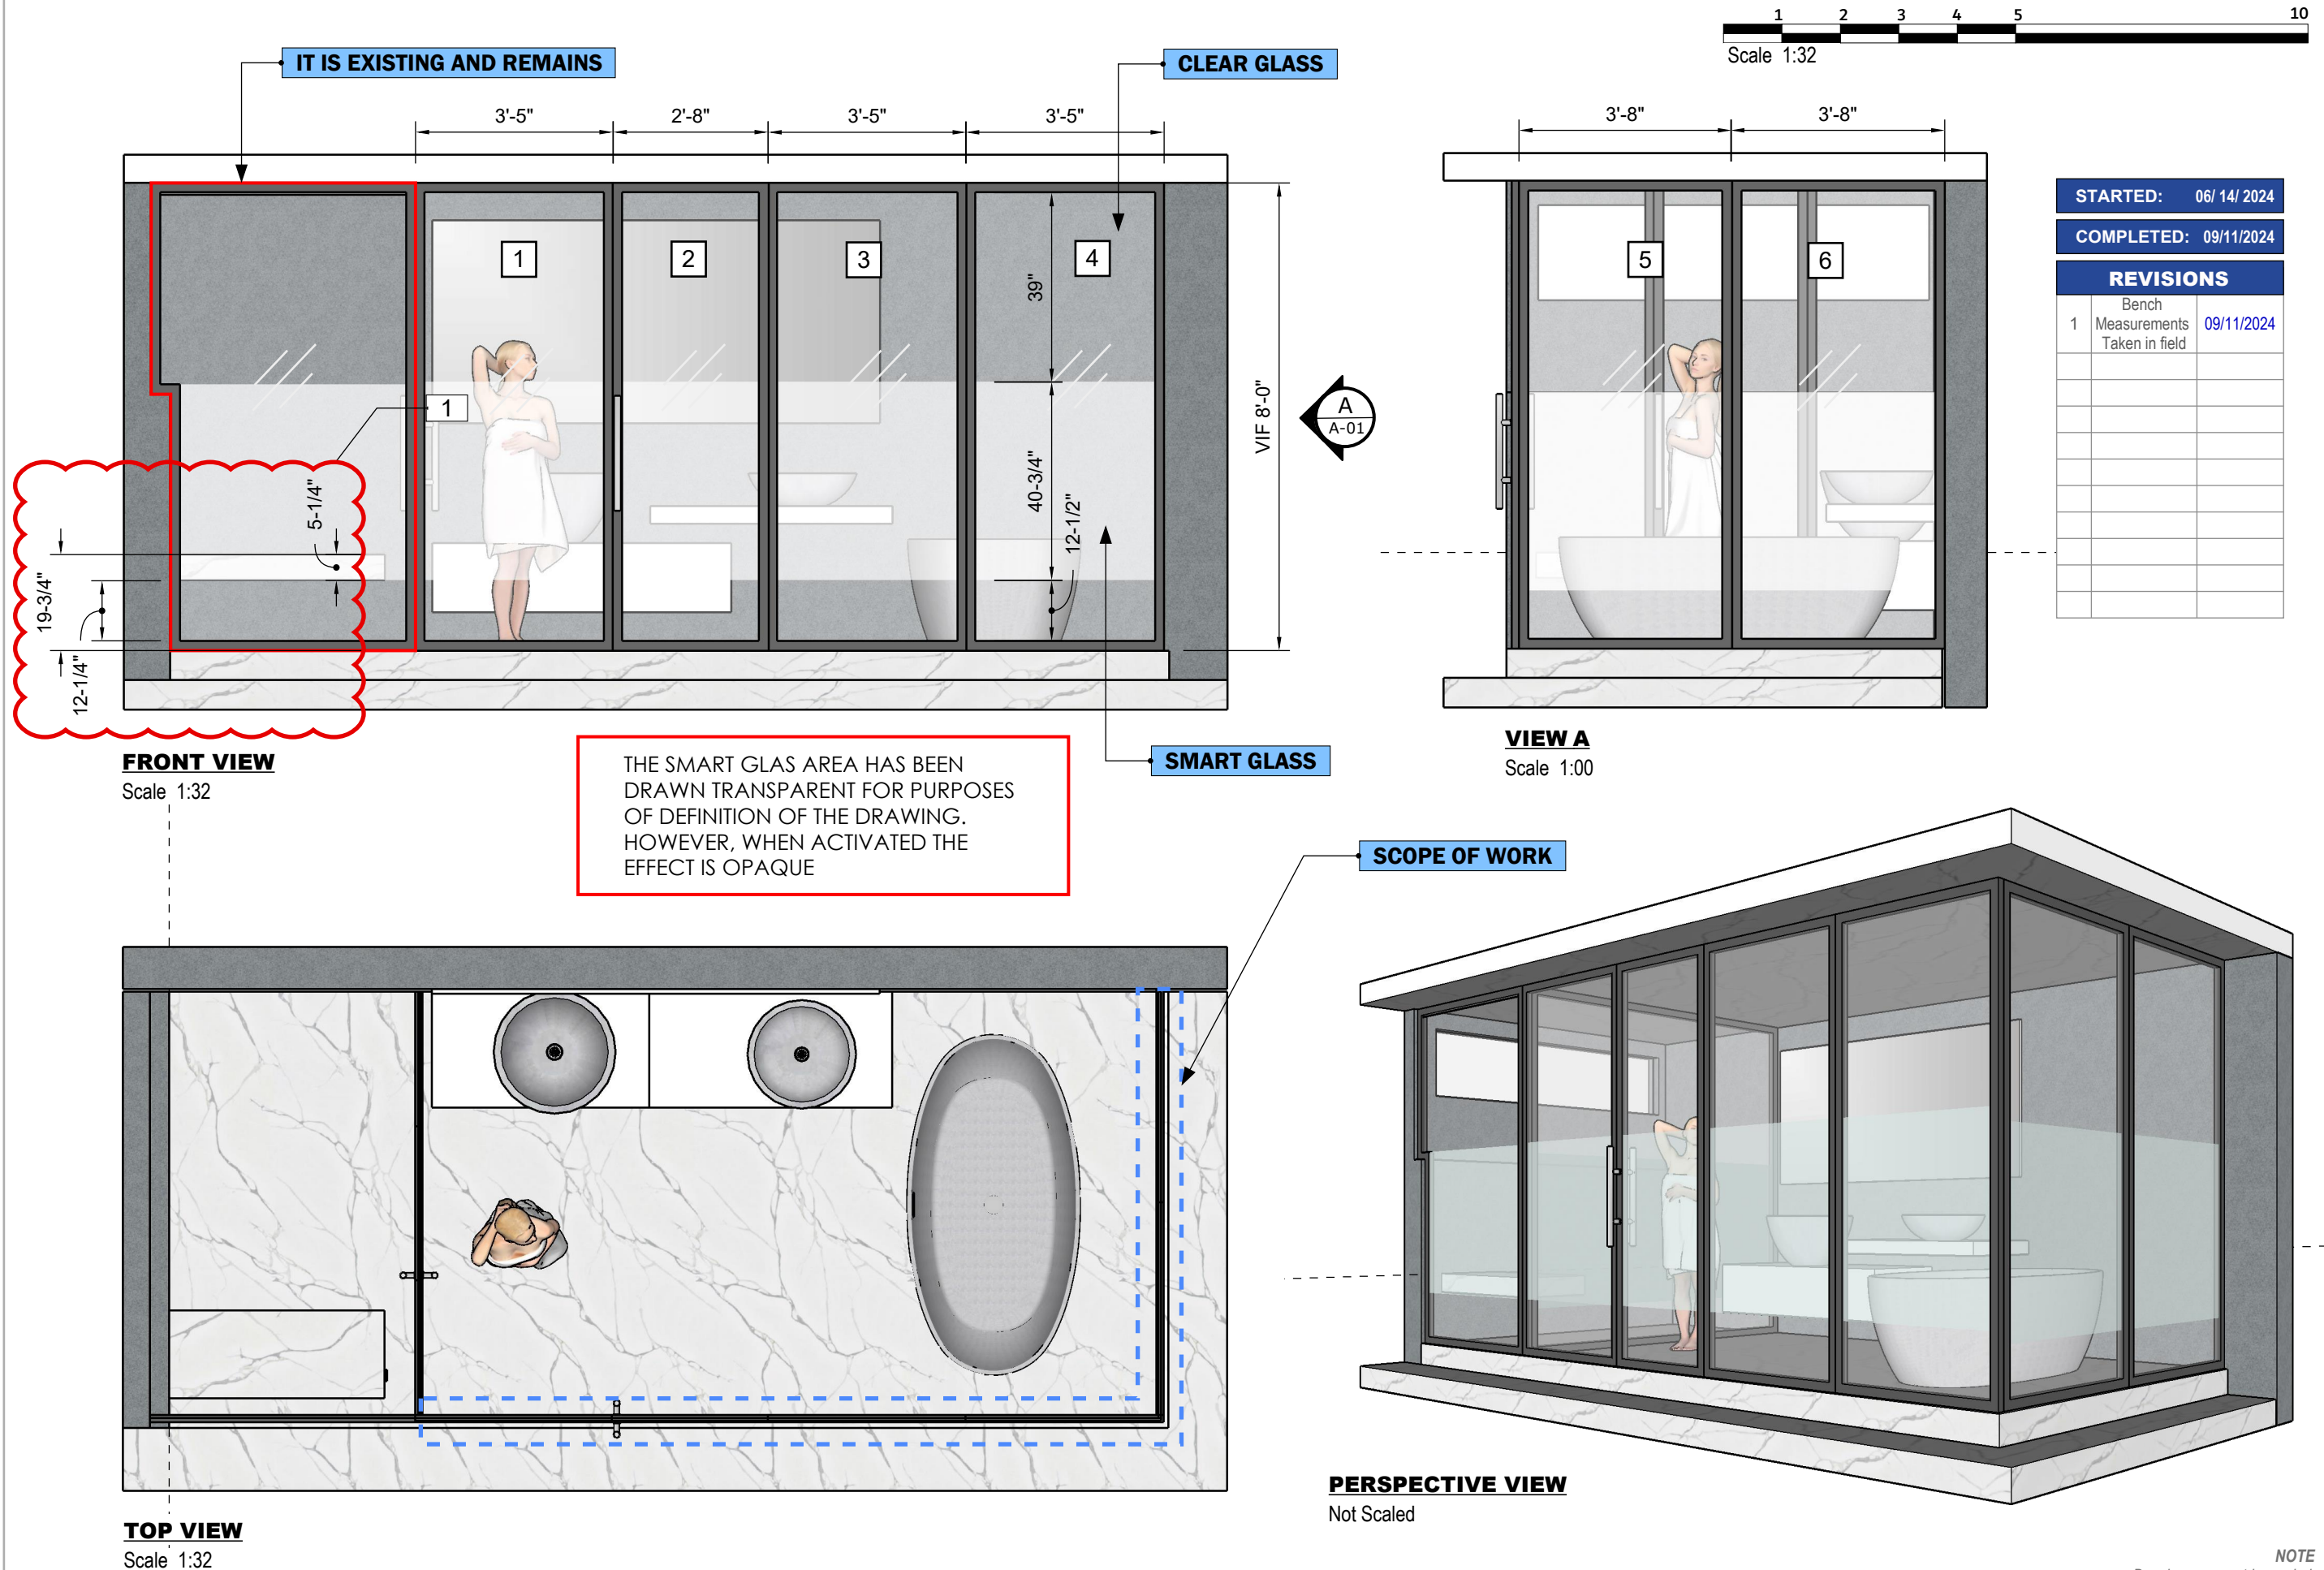

NOTE

Drawings may not be scaled.

The numerical dimensions represent correct measurements. (If not indicated, the precision of the dimensions by default is to 1")

All design ideas, drawings and plans represented here are owned by the property of WESTHAVEN CONSTRUCTION SERVICES, INC. All rights reserved. Above suggested electrical and plumbing locations, must be verified in field.