


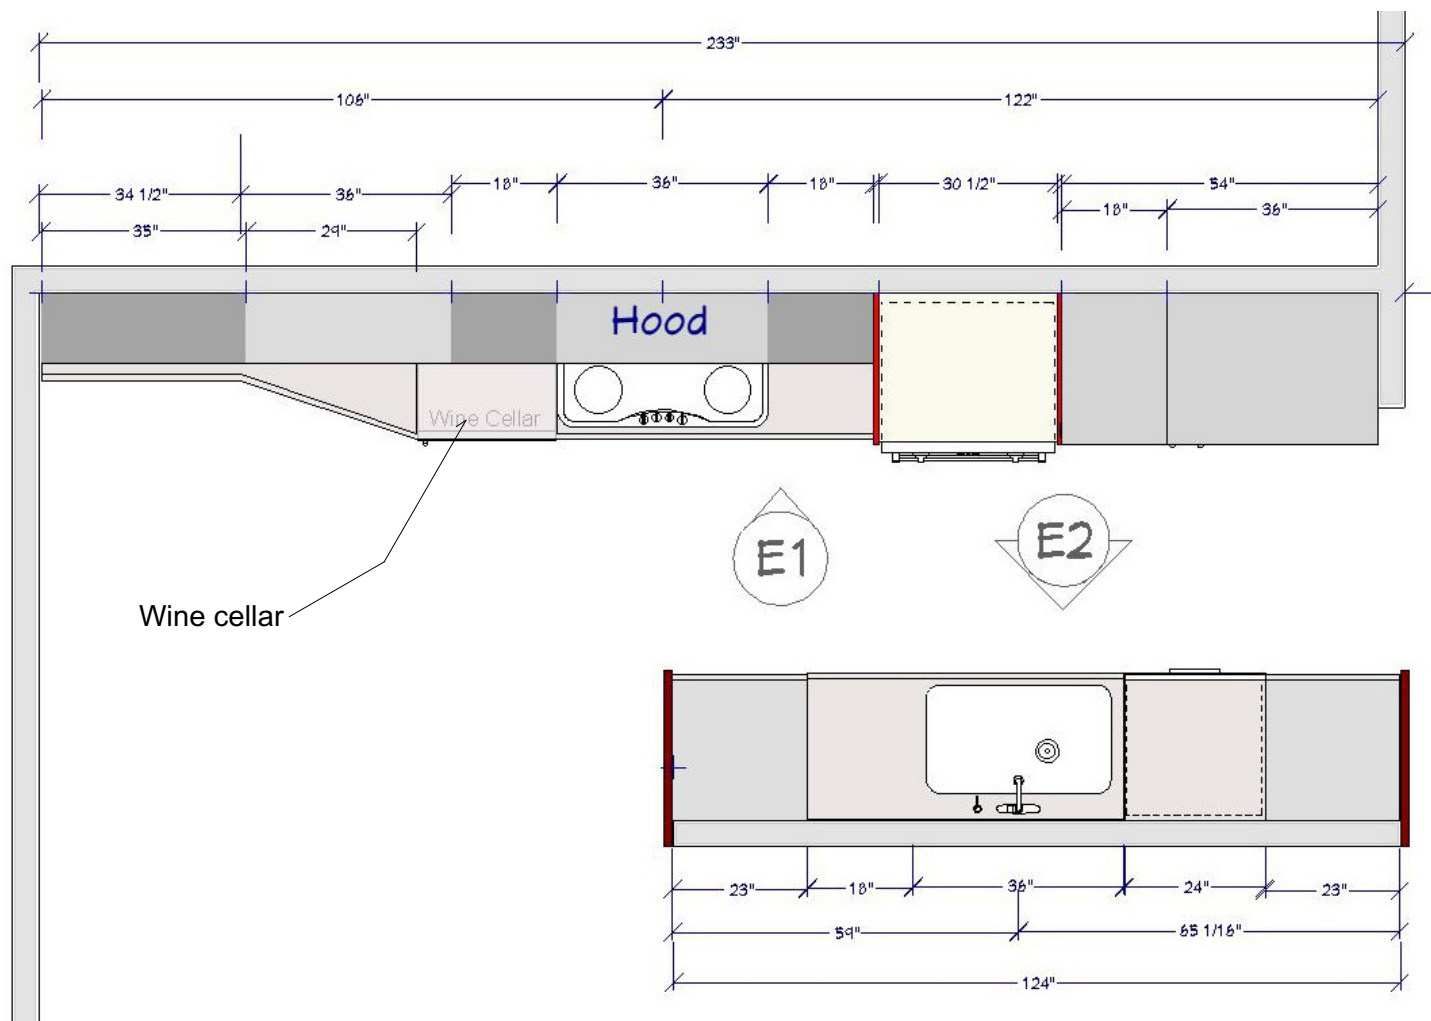

Not to scale, these measurements are not final, changes may occur.

I/We understand that these drawings are not final, and material installed may look slightly different than the photos included in this package and that actual samples have been made available for my/our viewing

Customer: Contiumm apt # 3106
Project: Kitchen cabinets rev #2

Revised By: _____ Date: _____

Designers Cabinetry Inc.
4522 SW 71 Ave. Miami, FL 33155

Mariano Mendoza
305-431-3103

DRAWINGS PROVIDED BY:


DATE:

4/18/2023

SCALE:


SHEET:

A-1

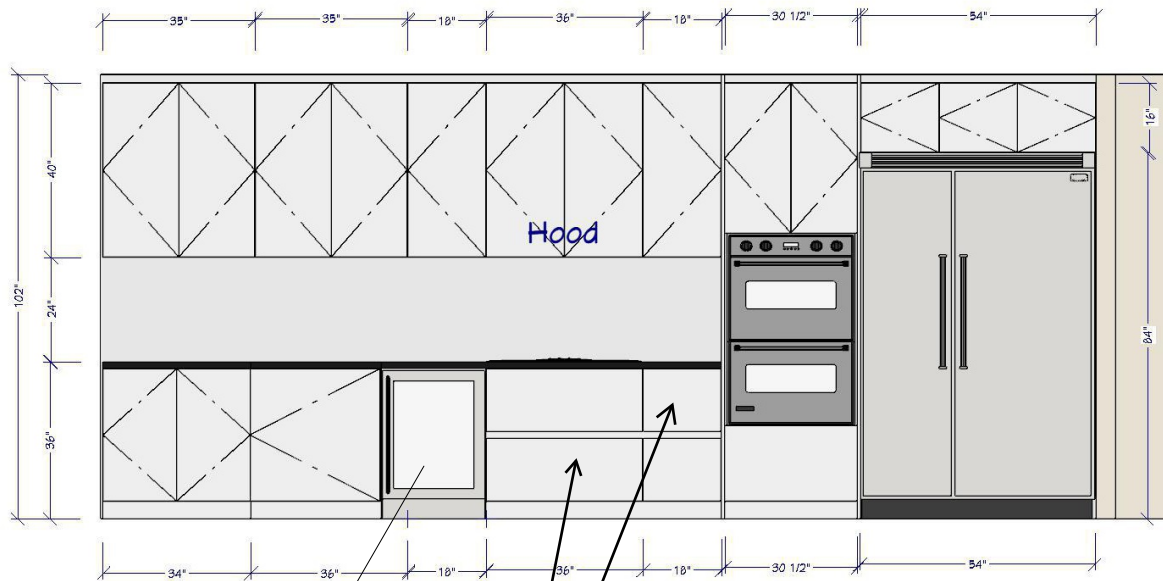

Wine cellar

Drawers - Pull out

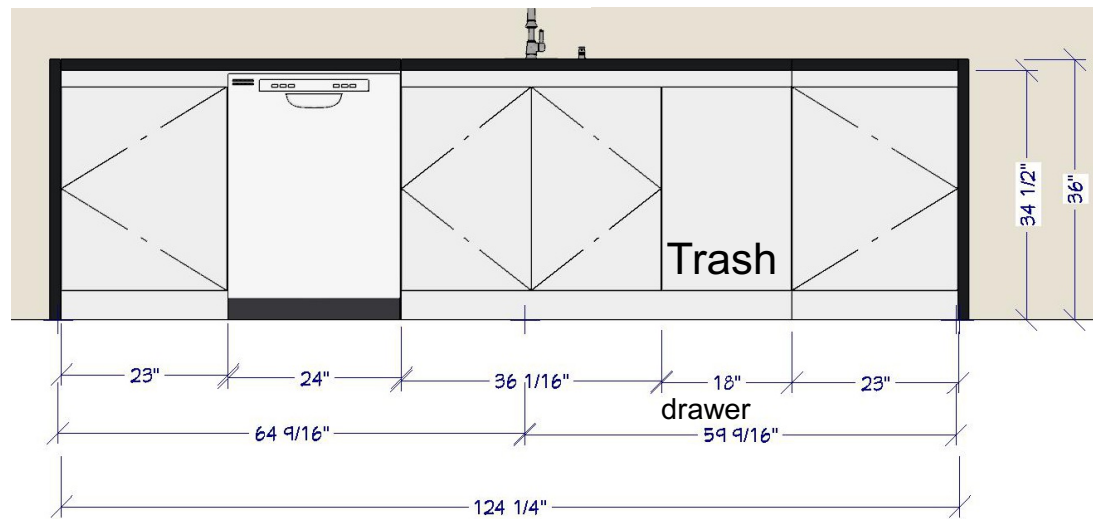

Rev #2

Not to scale, these measurements are not final, changes may occur.

I/We understand that these drawings are not final, and material installed may look slightly different than the photos included in this package and that actual samples have been made available for my/our viewing

Customer: Contiumm apt # 3106
Project: Kitchen cabinets rev #2

Revised By: _____ Date: _____

Designers Cabinetry Inc.
4522 SW 71 Ave. Miami, FL 33155

Mariano Mendoza
305-431-3103

DRAWINGS PROVIDED BY:



DATE:

4/18/2023

SCALE:

SHEET:

A-2

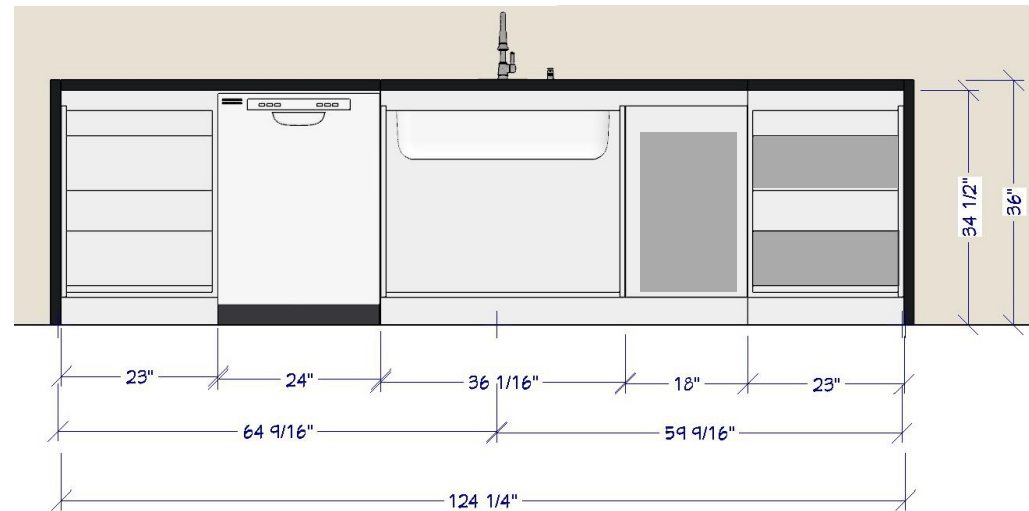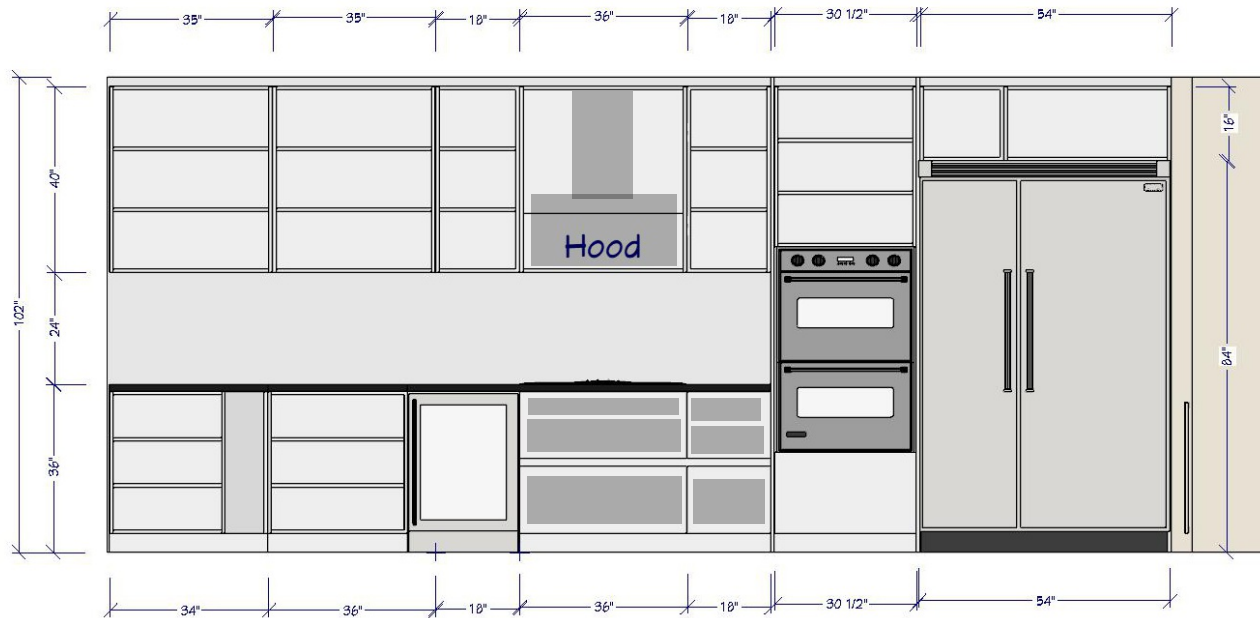

Rev #2

Not to scale, these measurements are not final, changes may occur.

I/We understand that these drawings are not final, and material installed may look slightly different than the photos included in this package and that actual samples have been made available for my/our viewing

Customer: Contiumm apt # 3106
Project: Kitchen cabinets rev #2

Revised By:_____ Date:_____

Designers Cabinetry Inc.
4522 SW 71 Ave. Miami, FL 33155

Mariano Mendoza
305-431-3103

Drawings provided by:

DATE:

4/18/2023

SCALE:

SHEET:

A-3