

3106 CONTINUUM SOUTH

MASTER SHOWER ENCLOSURE



PROGRESS DRAWING

This presentation is not intended to be used for contract pricing or fabrication purposes. All content is subject to change.
DISCARD ALL PRESENTATIONS THAT WERE MADE ON THIS ITEM PRIOR TO THE DATE BELOW:

01/12/2023

NOTES

The drawings included in presentations may not be scaled. The numerical dimensions represent correct measurements. All dimensions are given from finished floor and finished wall unless otherwise noted. All design ideas, drawings and plans represented here are owned by the property of WESTHAVEN CONSTRUCTION SERVICES. Above suggested electrical and plumbing locations, must be verified in field.

PROJECT
3106
CONTINUUM SOUTH

PAGE NAME
COVER PAGE

DESIGN BY
J. ALONSO

DRAWING BY
A. QUINTERO

CREATED
08/ 25/ 2022


MODIFIED
01/12/2023

CLIENT
STEVEN MICHAELSON

ADDRESS
0000
FI, 33000





8254 NW SOUTH RIVER DRIVE, MEDLEY, FL 33166
All rights reserved.

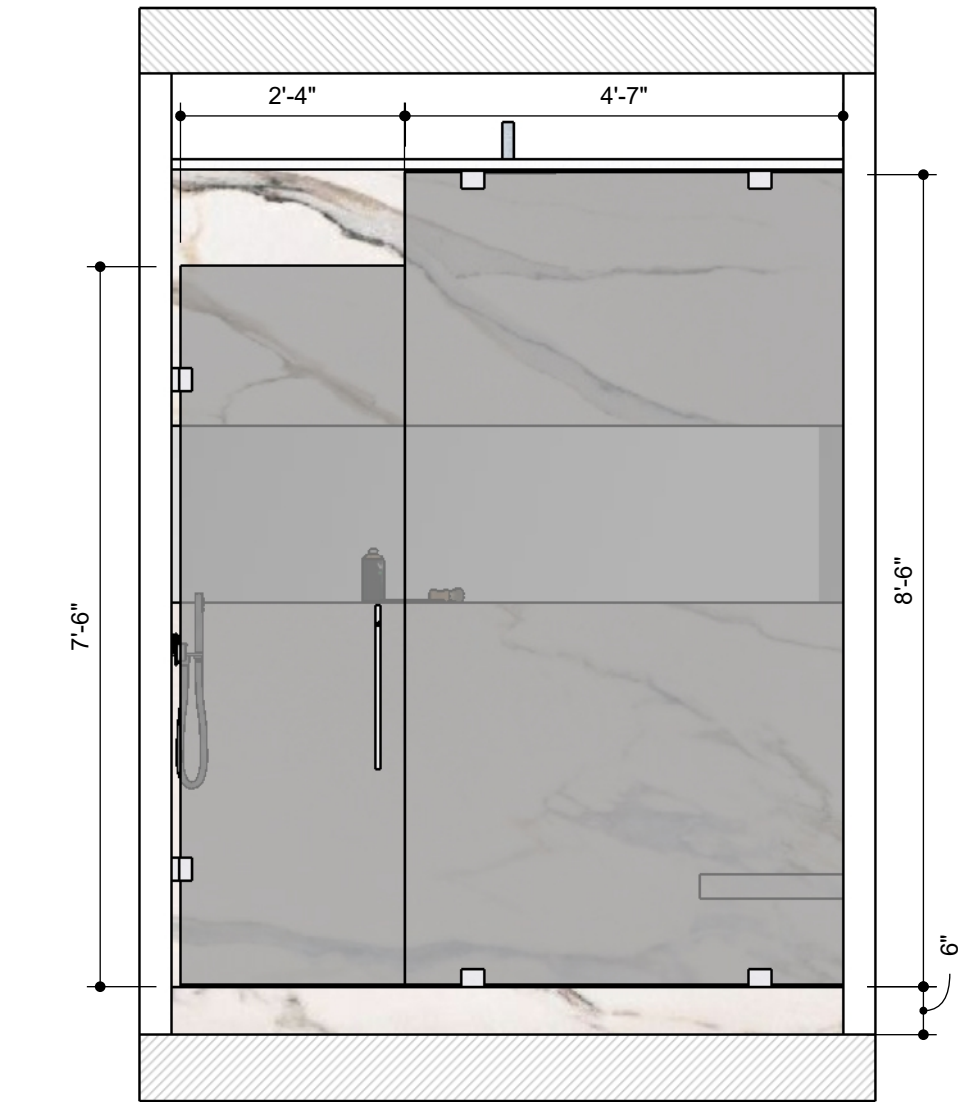

FRONT VIEW


Scale 1:24

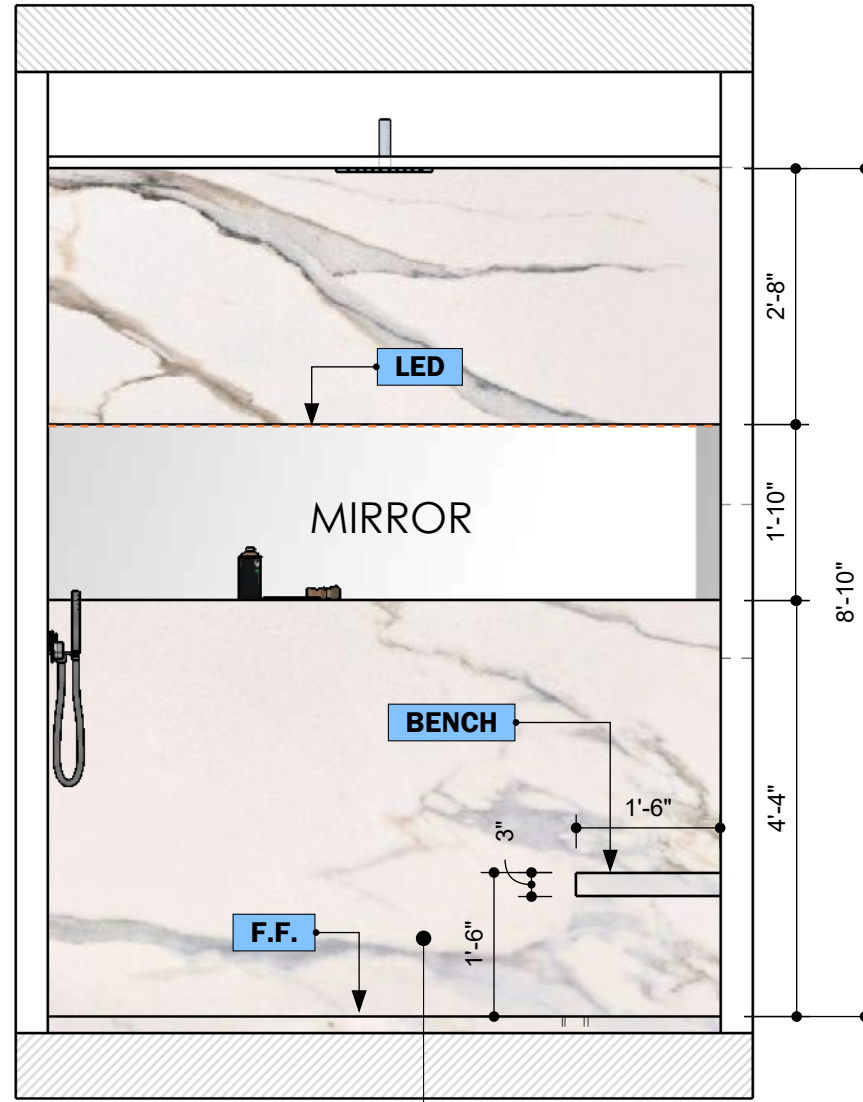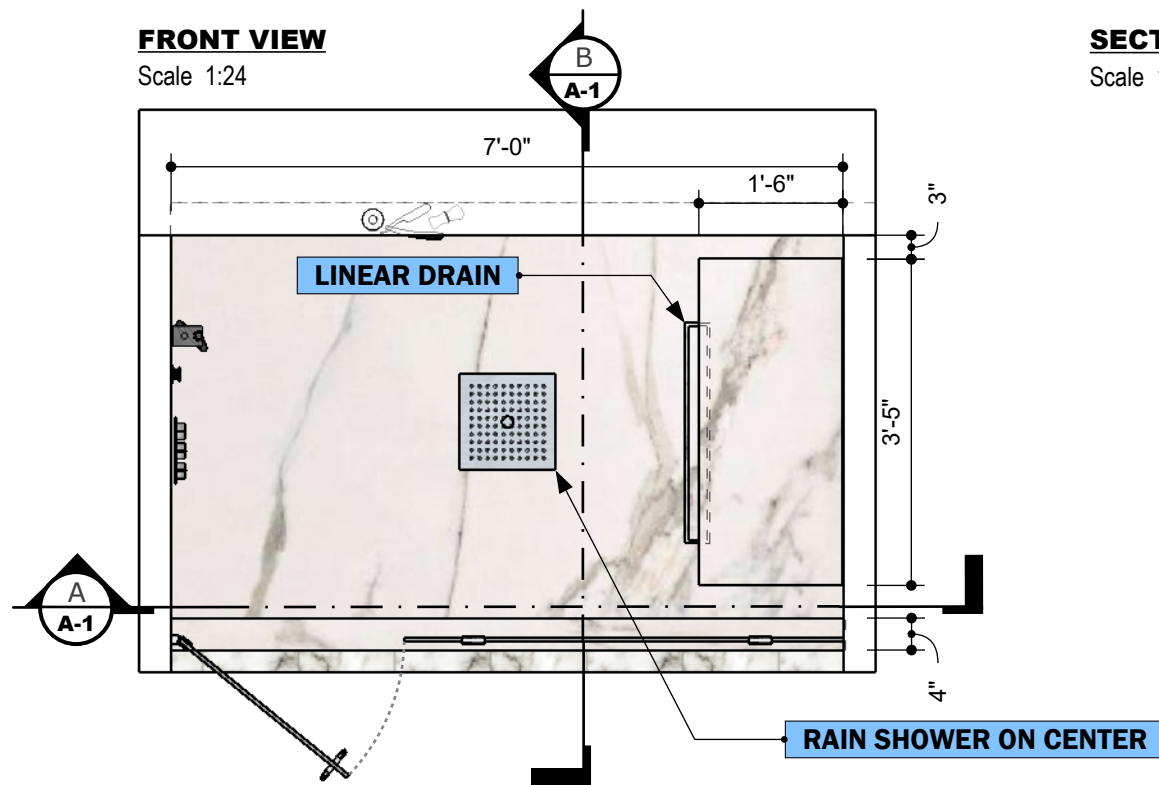

SECTION A

Scale 1:24

T.B.D	FINISH	SELLER
	MATERIAL NAME	
	Item No:	

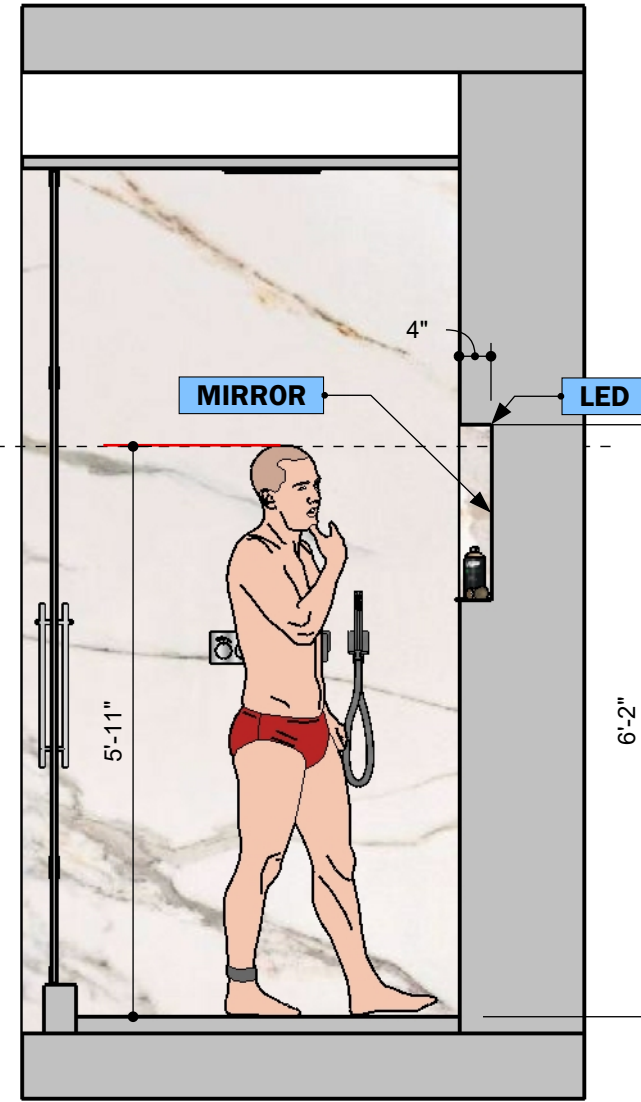

SECTION B

Scale 1:24

PROGRESS DRAWING

ALL MEASUREMENTS MUST BE VERIFIED IN FIELD

This drawing is not intended to be used for contract pricing or fabrication purposes. All content is subject to change

DISCARD ALL DRAWINGS THAT WERE MADE ON THIS ITEM PRIOR TO THE DATE BELOW:

01/12/2023

NOTES

Drawings may not be scaled. The numerical dimensions represent correct measurements. All dimensions are given from finished floor and finished wall unless otherwise noted. All design ideas, drawings and plans represented here are owned by the property of **WESTHAVEN CONSTRUCTION SERVICES**. All rights reserved. Above suggested electrical and plumbing locations, must be verified in field.



WESTHAVEN
CONSTRUCTION SERVICES, INC.

CLIENT
STEVEN
MICHAELSON
0000

ISSUE
08/ 25/ 2022
RE - ISSUE
MM,DD,YY

DESIGN BY
Joel A.
DRAWN BY
Abel Q.

DESCRIPTION
MASTER SHOWER
ENCLOSURE
PAGE NAME
ELEVATIONS

PROJECT No
3106
PROJECT NAME
CONTINUUM SOUTH

A-01