

1908-09 CONTINUUM SOUTH

FOYER FLOOR LAYOUT & CEILING LAMP

2 CEILING LAMP

1 CUSTOM FLOOR

PROGRESS DRAWING

This presentation is not intended to be used for contract pricing or fabrication purposes. All content is subject to change.

DISCARD ALL PRESENTATIONS THAT WERE MADE ON THIS ITEM PRIOR TO THE DATE BELOW:

05/20/2022

NOTES

The drawings included in presentations may not be scaled. The numerical dimensions represent correct measurements. All dimensions are given from finished floor and finished wall unless otherwise noted. All design ideas, drawings and plans represented here are owned by the property of WESTHAVEN CONSTRUCTION SERVICES. Above suggested electrical and plumbing locations, must be verified in field.

PROJECT

1908-09
CONTINUUM SOUTH

PAGE NAME

Cover Page

DESIGN BY

J. ALONSO

DRAWING BY

A. QUINTERO

CREATED

12/ 14/ 2021

MODIFIED

05/20/2022

CLIENT


HERTRICH

ADDRESS


0000
FL, 33000



8254 NW SOUTH RIVER DRIVE, MEDLEY, FL 33166
All rights reserved.

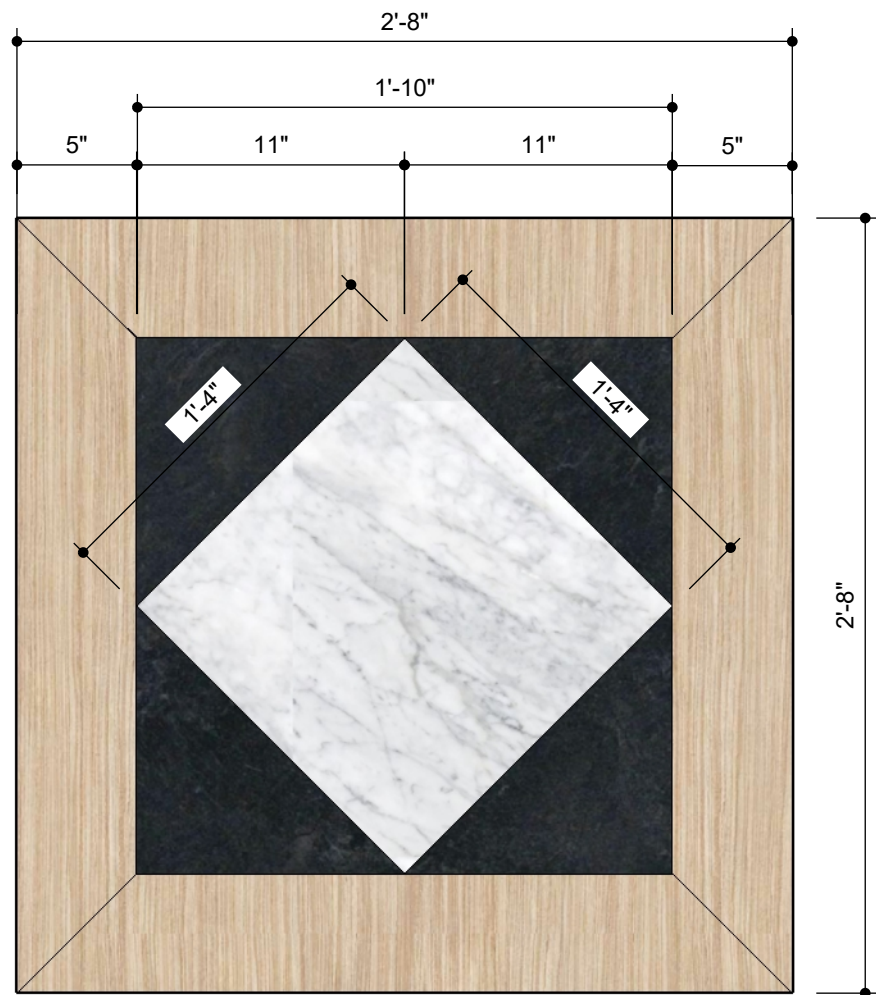


TILE
Scale 1:8

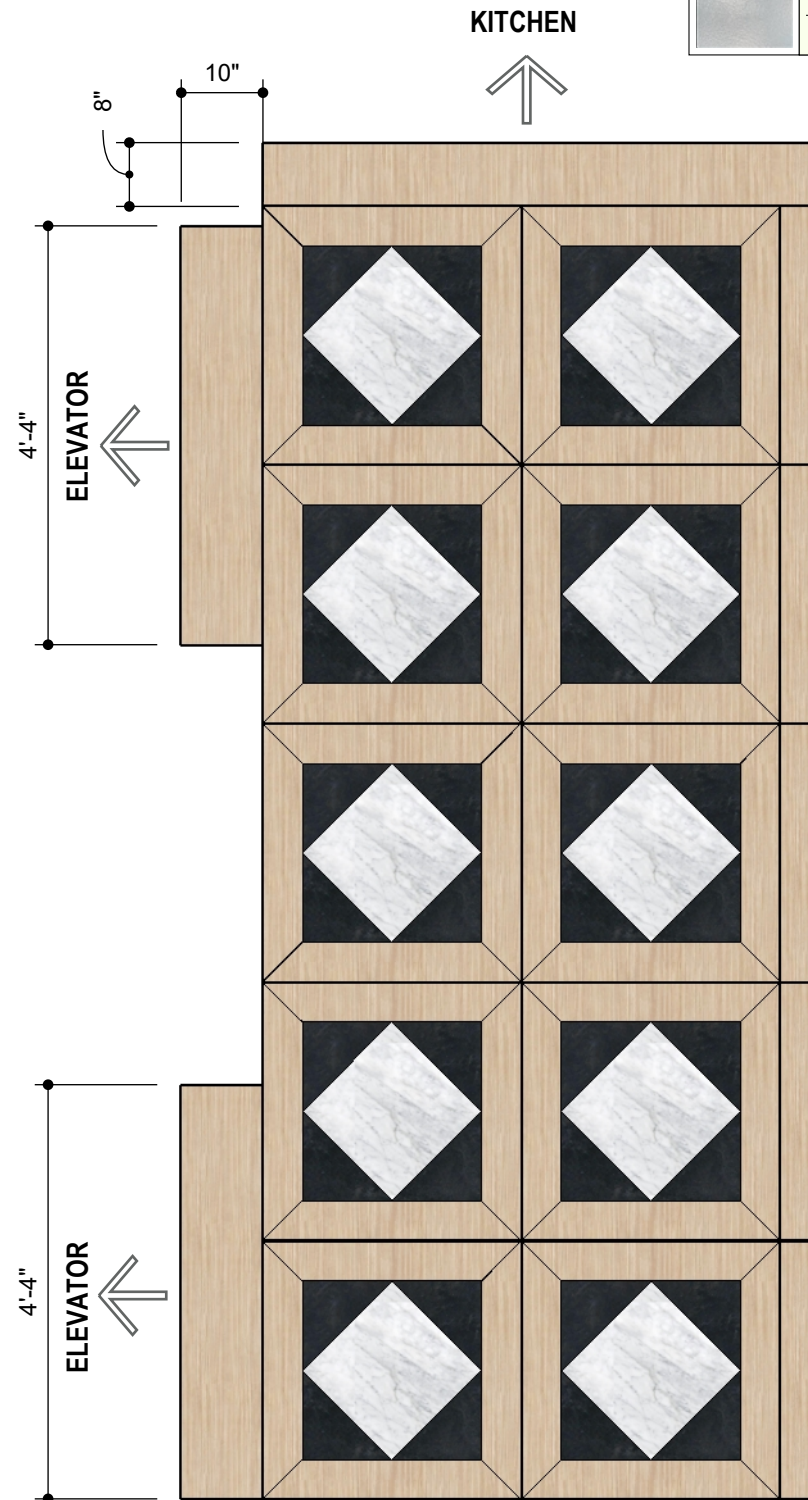


FLOOR LAYOUT
Scale 1:24

FINISH	SELLER
FROSTED GLASS	
Item No:	

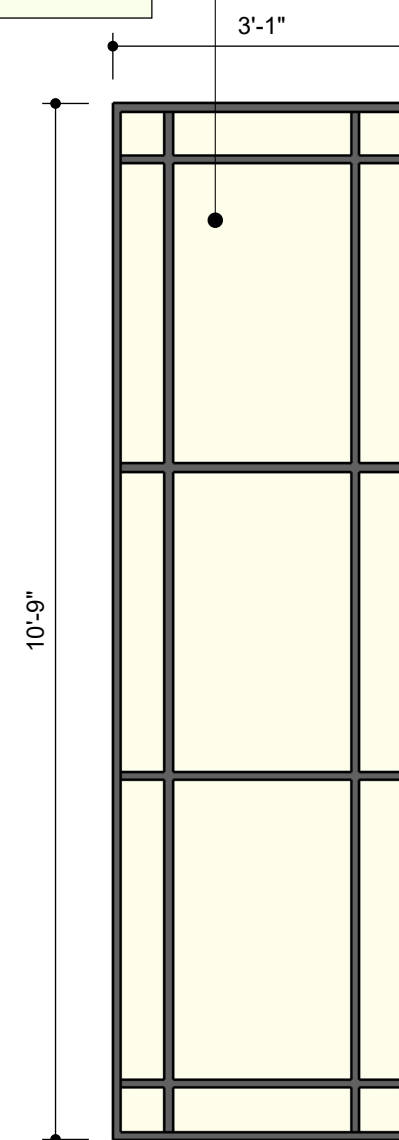

CEILING LAMP
Scale 1:24

 

PROGRESS DRAWING

ALL MEASUREMENTS MUST BE VERIFIED IN FIELD

This drawing is not intended to be used for contract pricing or fabrication purposes. All content is subject to change.

DISCARD ALL DRAWINGS THAT WERE MADE ON THIS ITEM PRIOR TO THE DATE BELOW:

05/20/2022

NOTES

Drawings may not be scaled. The numerical dimensions represent correct measurements. All dimensions are given from finished floor and finished wall unless otherwise noted. All design ideas, drawings and plans represented here are owned by the property of **WESTHAVEN CONSTRUCTION SERVICES**. All rights reserved. Above suggested electrical and plumbing locations, must be verified in field.



WESTHAVEN
CONSTRUCTION SERVICES, INC.

CLIENT
HERTRICH
0000
FL, 33000

ISSUE
12/ 14/ 2021
RE - ISSUE
MM, DD, YY

DESIGN BY
Joel A.
DRAWN BY
Abel Q.

DESCRIPTION
FOYER FLOOR LAYOUT
& CEILING LAMP
PAGE NAME
PLANS

PROJECT No
1908-09
PROJECT NAME
CONTINUUM SOUTH