

3106


CONTINUUM

SOUTH

MASTER

BEDROOM

CONSOLE

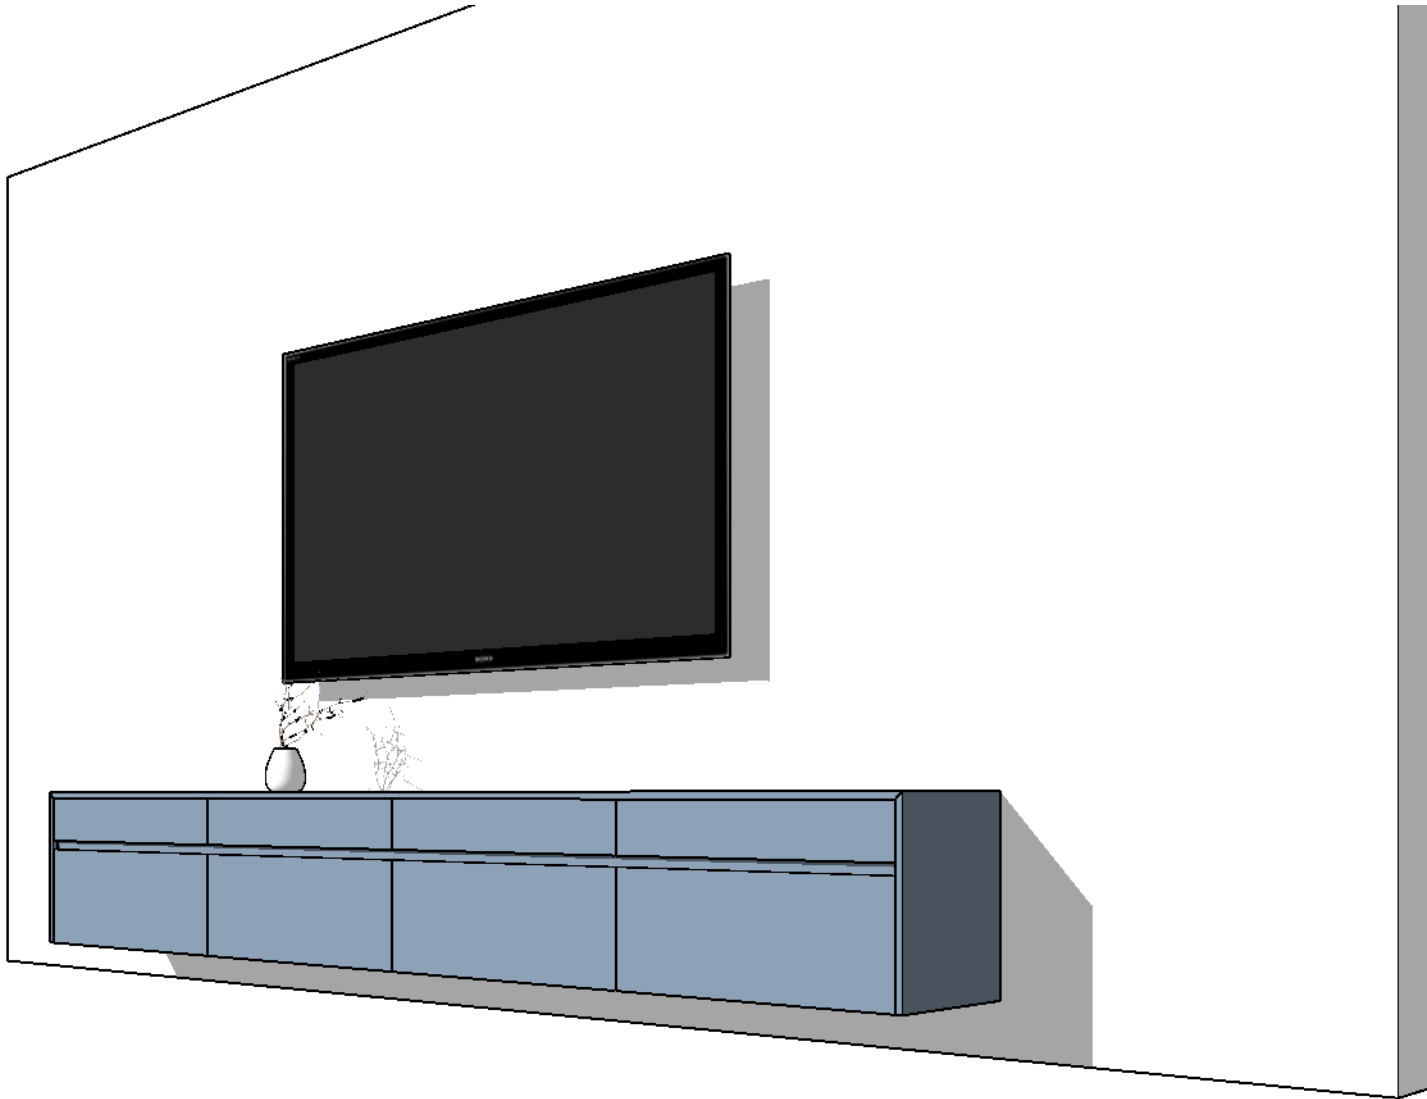

APPROVED

BY STEVEN MICHAELSON

OWNER08/14/2023

This drawing is not intended to be used for contract pricing or fabrication purposes. All content is subject to change.

DISCARD ALL DRAWINGS THAT WERE MADE ON THIS ITEM PRIOR TO THE DATE BELOW:

08/14/2023

NOTES

Drawings may not be scaled. The numerical dimensions represent correct measurements. All dimensions are given from finished floor and finished wall unless otherwise noted. All design ideas, drawings and plans represented here are owned by the property of WESTHAVEN CONSTRUCTION SERVICES. All rights reserved. Above suggested electrical and plumbing locations, must be verified in field.

ALL MEASUREMENTS MUST BE VERIFIED IN FIELD

DESIGN CONCEPT

This presentation is not intended to be used for contract pricing or fabrication purposes. All content is subject to change.

DISCARD ALL PRESENTATIONS THAT WERE MADE ON THIS ITEM PRIOR TO THE DATE BELOW:

08/14/2023

NOTES

The drawings included in presentations may not be scaled. The numerical dimensions represent correct measurements. All dimensions are given from finished floor and finished wall unless otherwise noted. All design ideas, drawings and plans represented here are owned by the property of WESTHAVEN CONSTRUCTION SERVICES. All rights reserved. Above suggested electrical and plumbing locations, must be verified in field.

PROJECT

3106

CONTINUUM SOUTH

PAGE NAME

COVER PAGE

DESIGN BY

J. ALONSO

DRAWING BY

A. QUINTERO

CREATED

09/ 16/ 2022

MODIFIED

08/14/2023

CLIENT



STEVEN MICHAELSON

ADDRESS

0000

FL, 33000



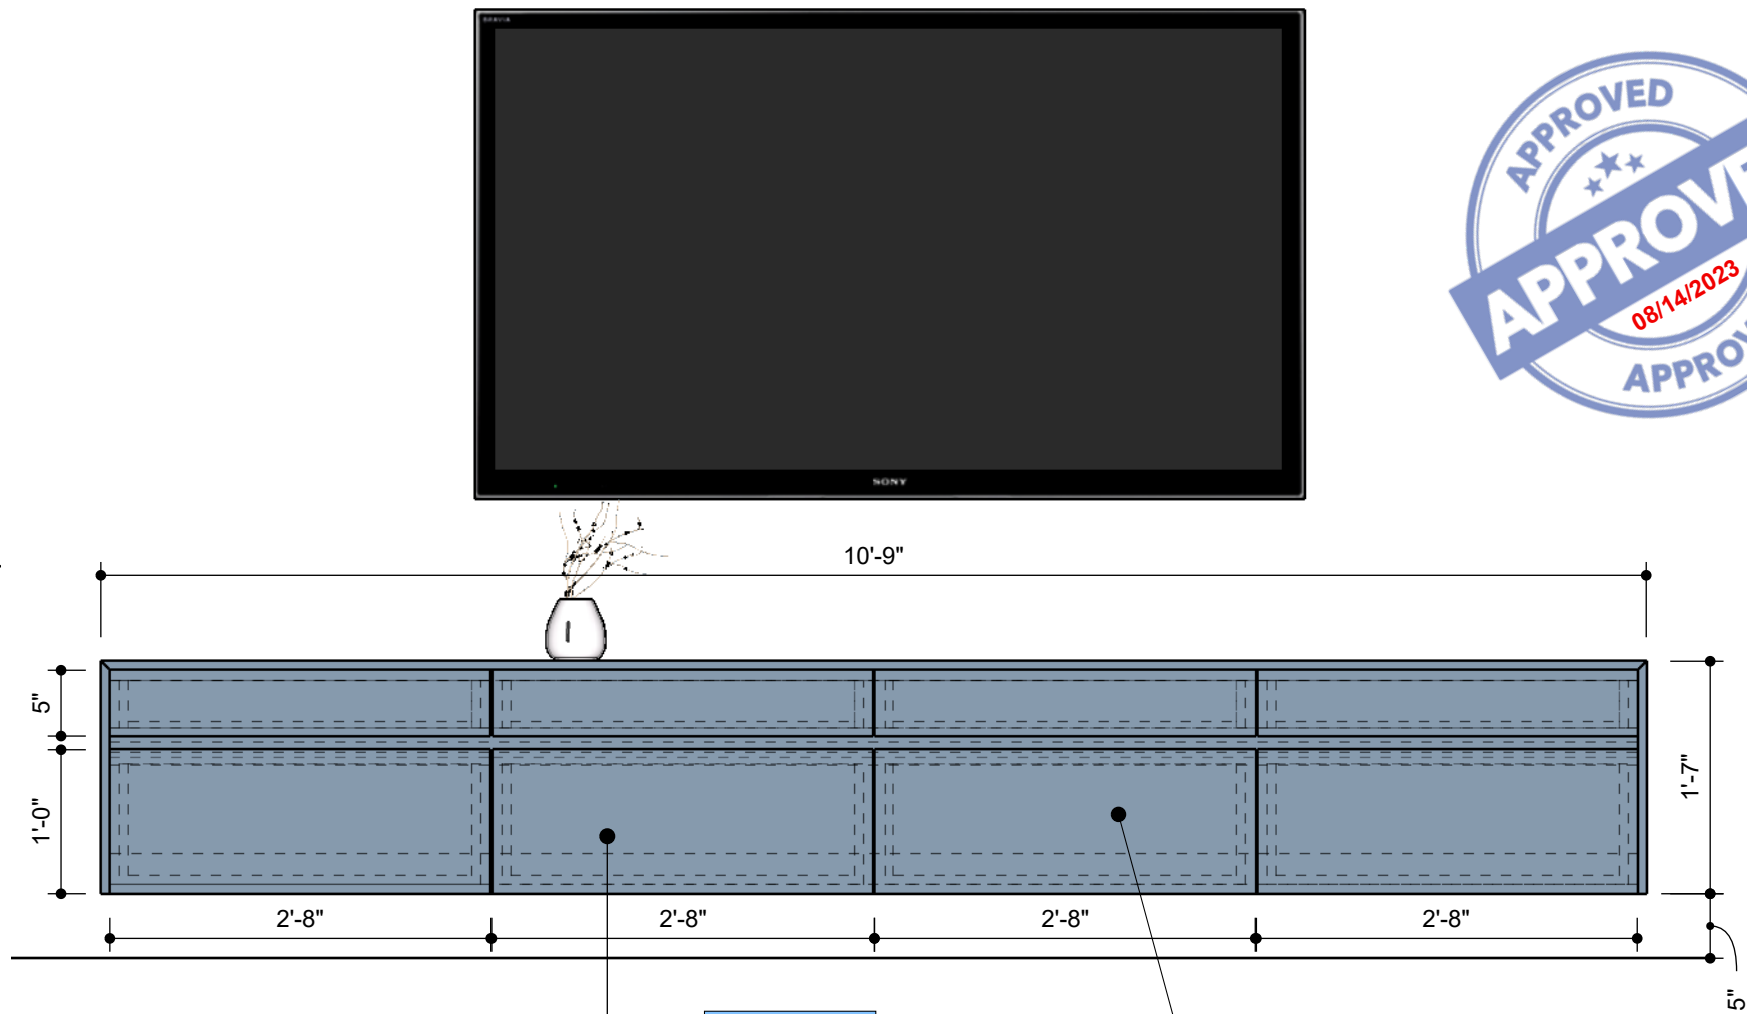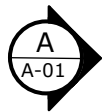


DRAWERS

FRONT VIEW


Scale 1:16

FINISH	SELLER
DARK GREY	
SIMILAR TO MASTER VANITY	

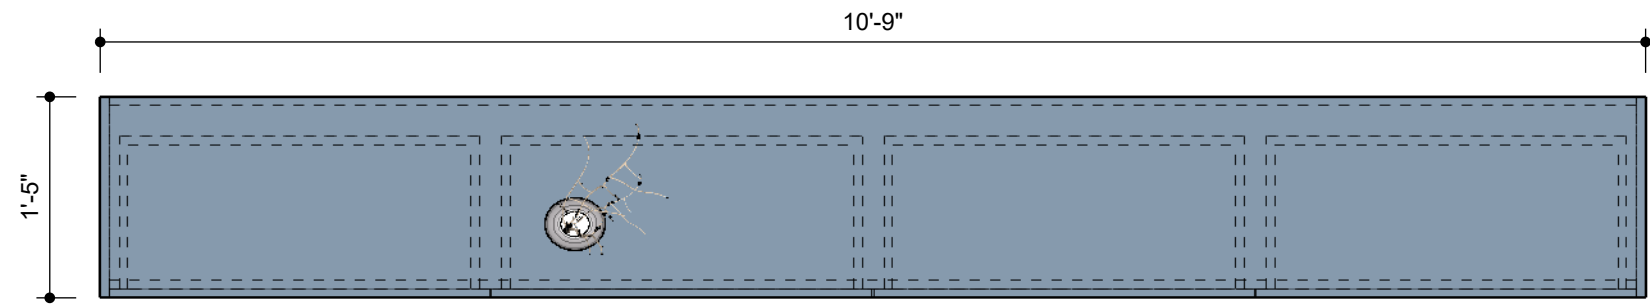

TOP VIEW

Scale 1:16

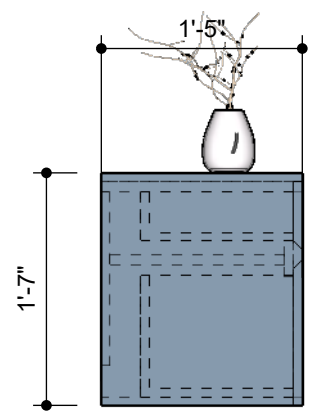

VIEW A

Scale 1:16

APPROVED

BY STEVEN MICHAELSON

OWNER08/14/2023

This drawing is not intended to be used for contract pricing or fabrication purposes. All content is subject to change

DISCARD ALL DRAWINGS THAT WERE MADE ON THIS ITEM PRIOR TO THE DATE BELOW:

08/14/2023

NOTES

Drawings may not be scaled. The numerical dimensions represent correct measurements. All dimensions are given from finished floor and finished wall unless otherwise noted. All design ideas, drawings and plans represented here are owned by the property of WESTHAVEN CONSTRUCTION SERVICES. All rights reserved. Above suggested electrical and plumbing locations, must be verified in field.

ALL MEASUREMENTS MUST BE VERIFIED IN FIELD



WESTHAVEN
CONSTRUCTION SERVICES, INC.

CLIENT
STEVEN MICHAELSON
0000

ISSUE
09/ 16/ 2022
RE - ISSUE
MM,DD,YY

DESIGN BY
Joel A.
DRAWN BY
Abel Q.

DESCRIPTION
MASTER BEDROOM
CONSOLE
PAGE NAME
ELEVATIONS

PROJECT No
3106
PROJECT NAME
CONTINUUM SOUTH