

**1206 KITCHEN CABINETRY**



**PROGRESS DRAWING**


This drawing is not intended to be used for contract pricing or fabrication purposes. All content is subject to change

DISCARD ALL DRAWINGS THAT WERE MADE ON THIS ITEM PRIOR TO THE DATE BELOW:


**08/26/2021**

**NOTES**


Drawings may not be scaled. The numerical dimensions represent correct measurements. All dimensions are given from finished floor and finished wall unless otherwise noted. All design ideas, drawings and plans represented here are owned by the property of **WESTHAVEN CONSTRUCTION SERVICES**. All rights reserved. Above suggested electrical and plumbing locations, must be verified in field.

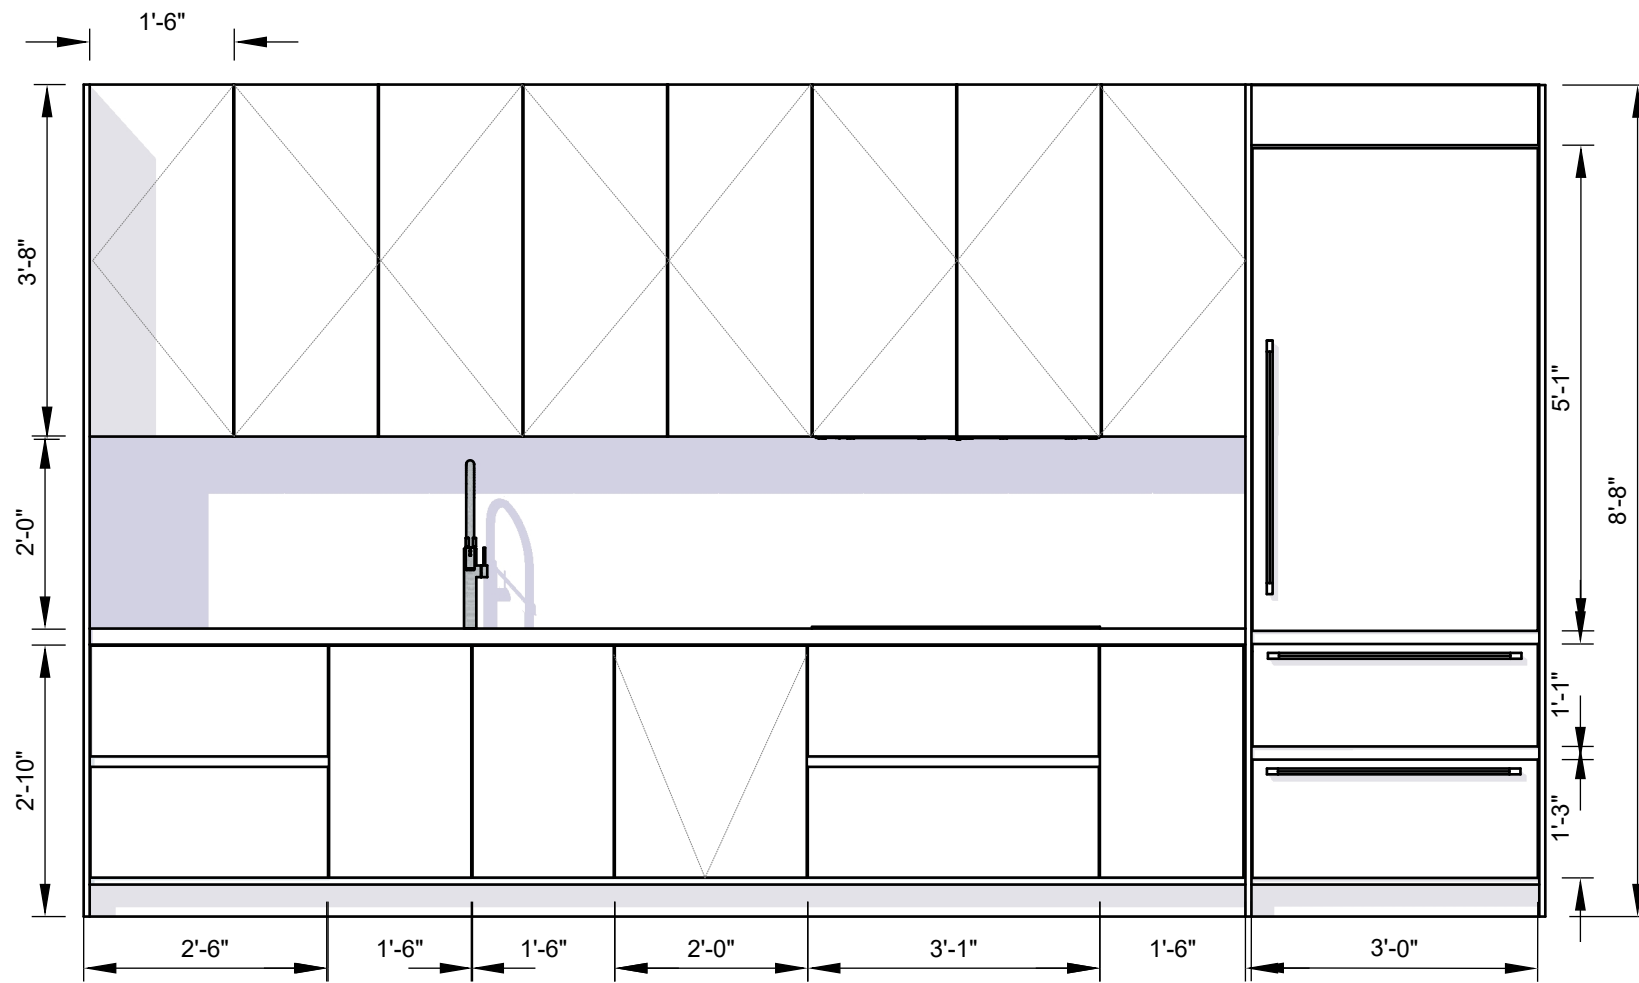


**FRONT VIEW** Scale 1:24 **FINGER PULL OPENING SYSTEM**

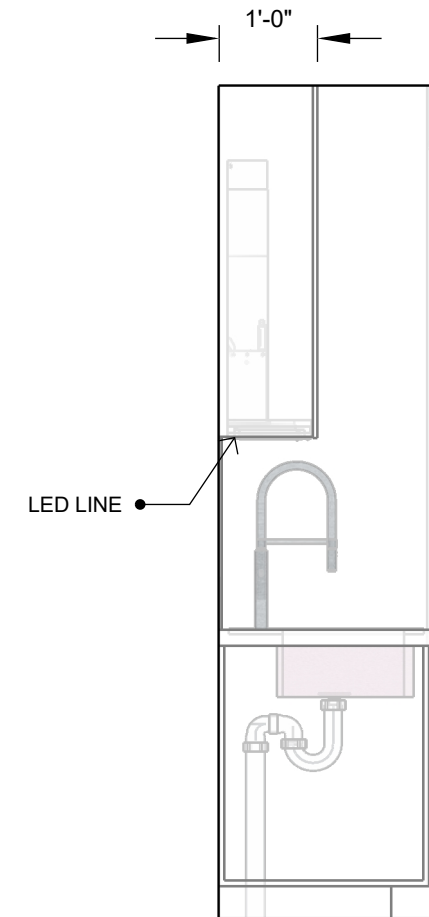

**SIDE VIEW** Scale 1:24

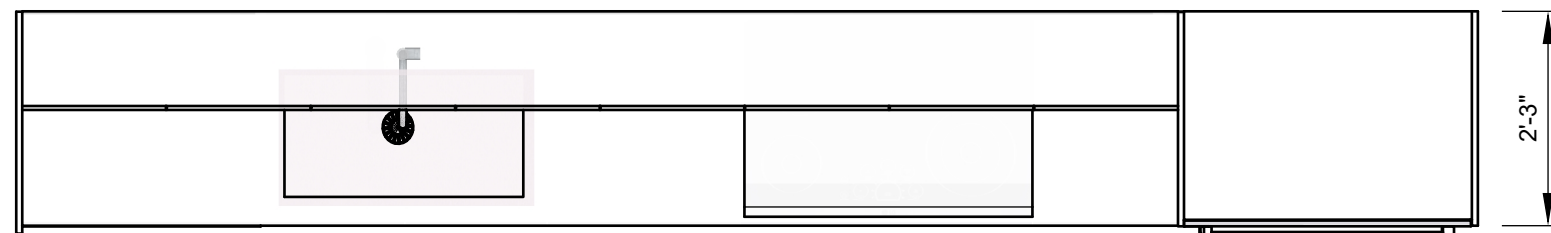

**TOP VIEW** Scale 1:24

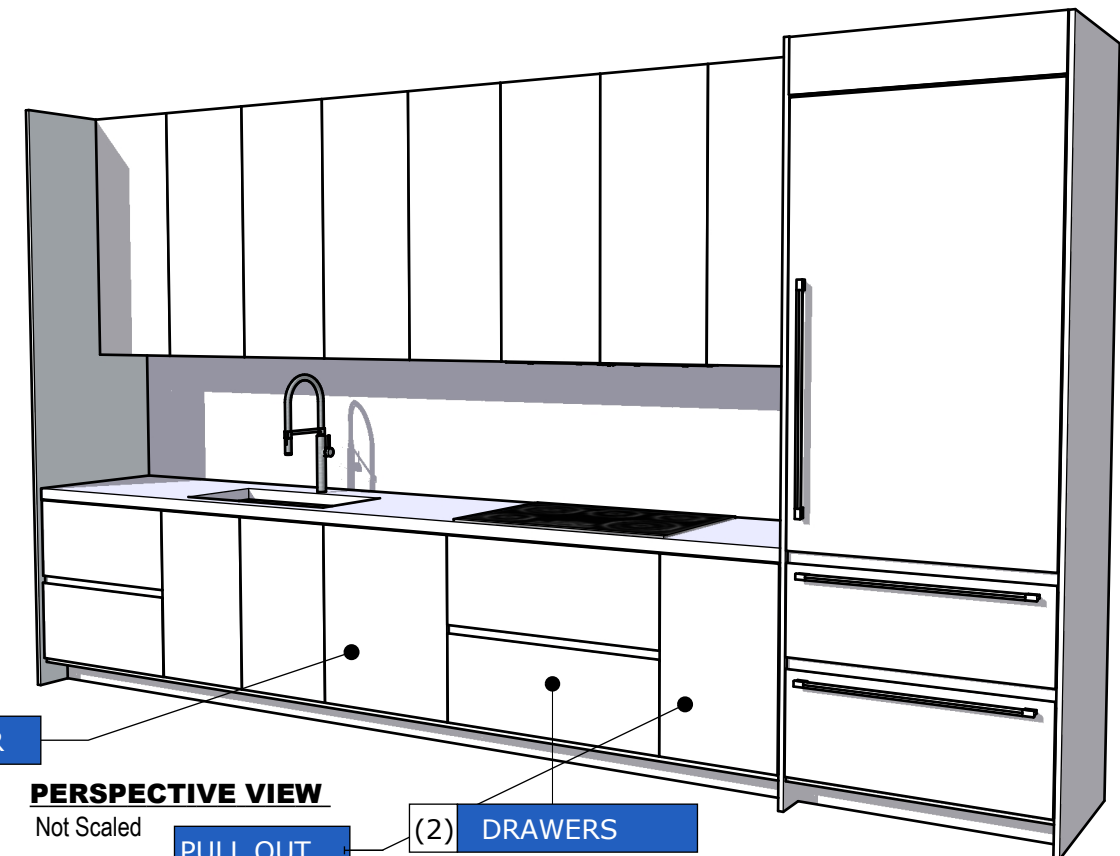

**PERSPECTIVE VIEW** Not Scaled

**CLIENT**  
CLIENT NAME  
0000  
FL, 33000

**ISSUE**  
03/ 25/ 2021  
RE - ISSUE  
MM, DD, YY

**PROJECT No**  
1206  
**PROJECT NAME**  
CONTINUUM SOUTH

**DRAWN BY**  
A.Q.  
**DESIGN BY**  
J.A.  
**DESCRIPTION**  
KITCHEN CABINETS