


3701 MIRAMAR

OFFICE CLOSET

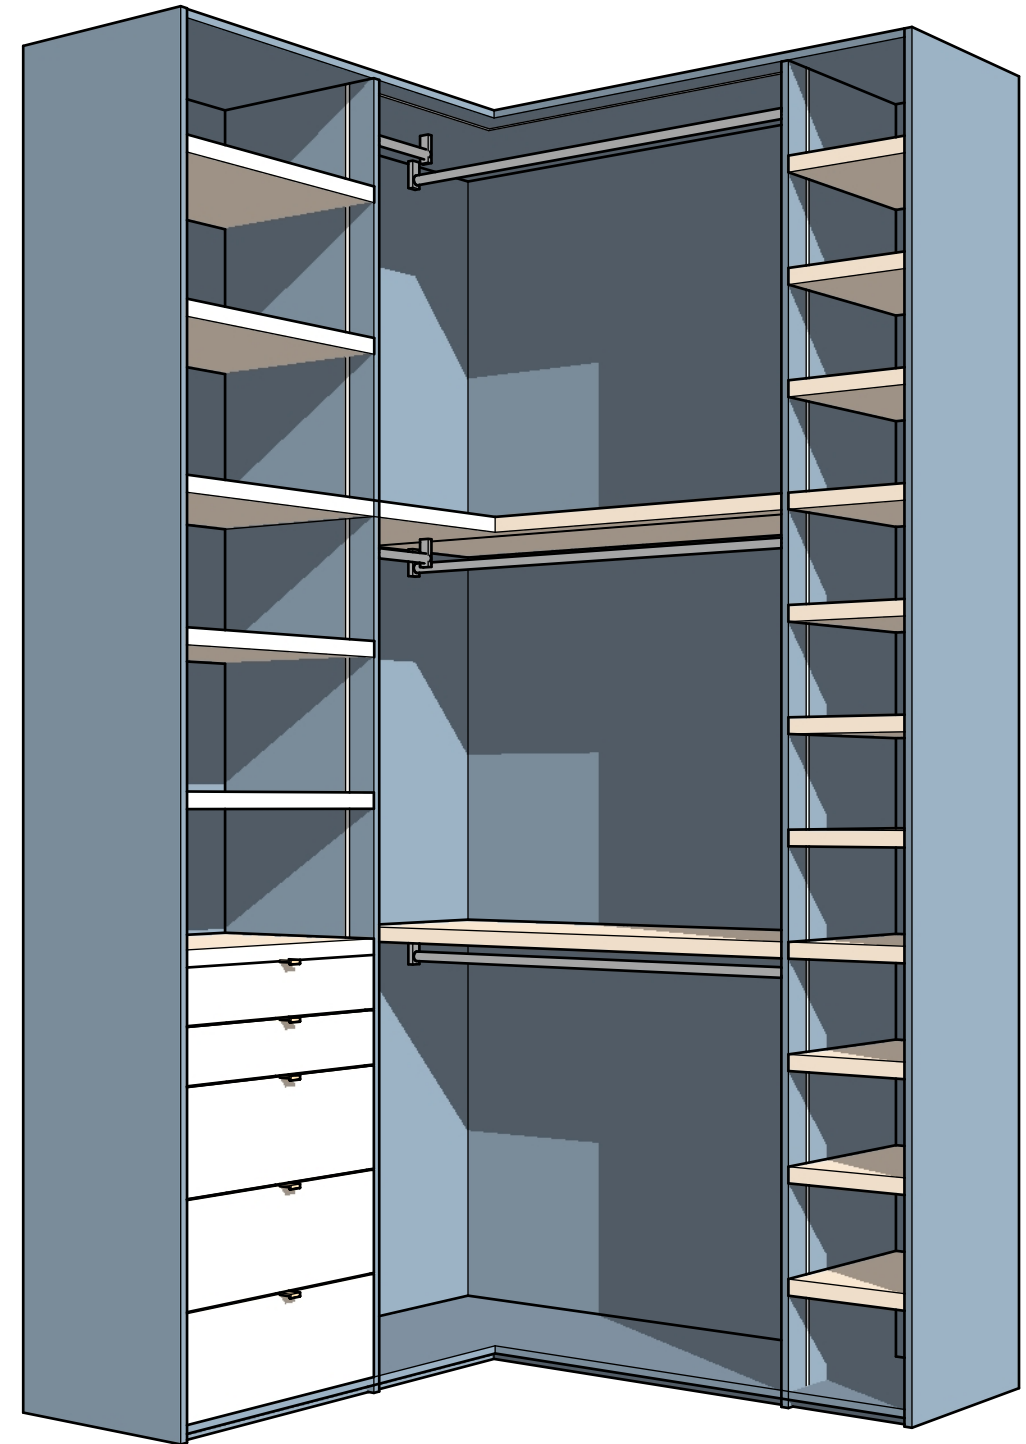

PERSPECTIVE VIEW
Not Scaled



PROGRESS DRAWING

This presentation is not intended to be used for contract pricing or fabrication purposes. All content is subject to change.

DISCARD ALL PRESENTATIONS THAT WERE MADE ON THIS ITEM PRIOR TO THE DATE BELOW:

03/31/2022

NOTES

The drawings included in presentations may not be scaled. The numerical dimensions represent correct measurements. All dimensions are given from finished floor and finished wall unless otherwise noted. All design ideas, drawings and plans represented here are owned by the property of **WESTHAVEN CONSTRUCTION SERVICES**. Above suggested electrical and plumbing locations, must be verified in field.

PROJECT

**3701
MIRAMAR**

PAGE NAME

Cover Page

DESIGN BY

J. ALONSO

DRAWING BY

A. QUINTERO

CREATED

03/ 31/ 2022

MODIFIED

03/31/2022

CLIENT


J&Y ALONSO

ADDRESS

0000
Fl, 33000



8254 NW SOUTH RIVER DRIVE, MEDLEY, FL 33166
All rights reserved.

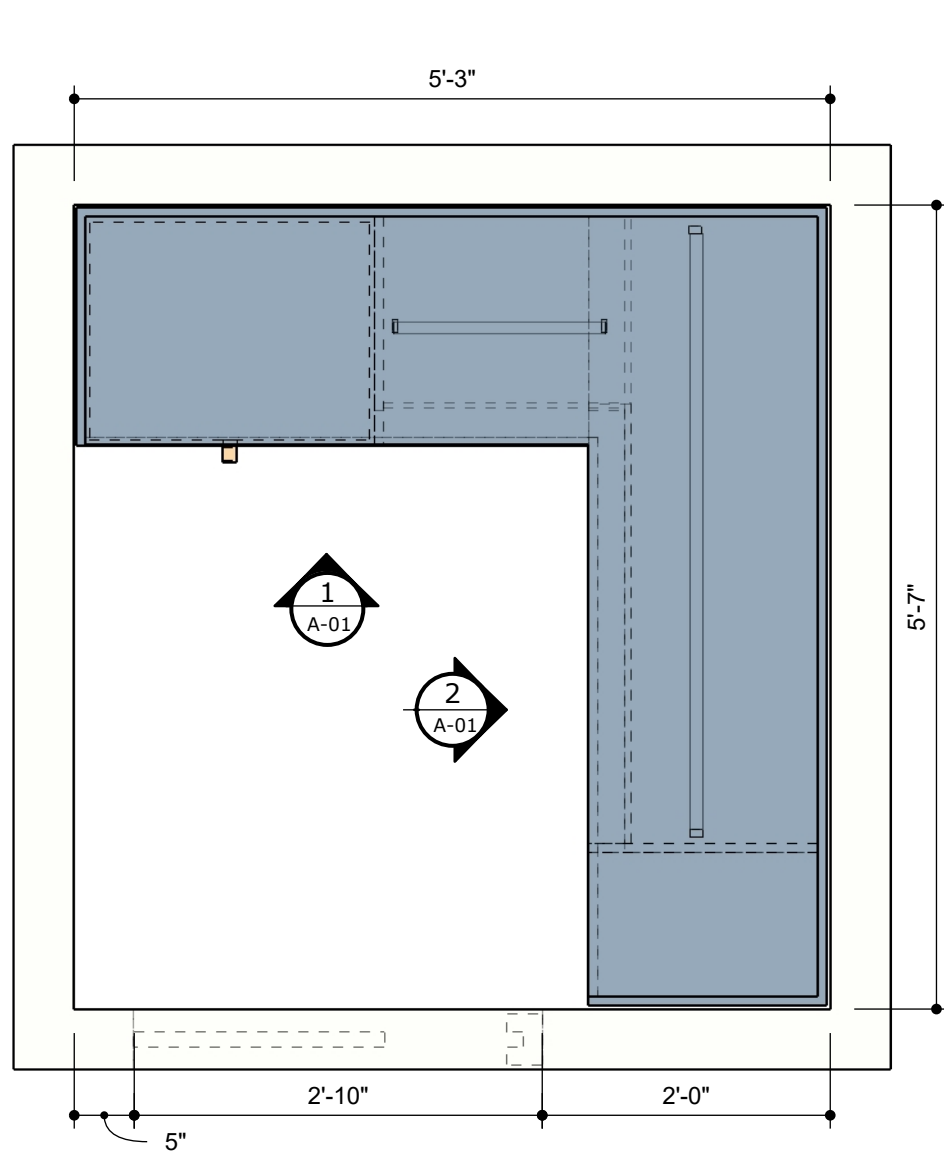

TOP VIEW
Scale 1:16

PROGRESS DRAWING

ALL MEASUREMENTS MUST BE VERIFIED IN FIELD

This drawing is not intended to be used for contract pricing or fabrication purposes. All content is subject to change.


DISCARD ALL DRAWINGS THAT WERE MADE ON THIS ITEM PRIOR TO THE DATE BELOW:

03/31/2022


NOTES

Drawings may not be scaled. The numerical dimensions represent correct measurements. All dimensions are given from finished floor and finished wall unless otherwise noted. All design ideas, drawings and plans represented here are owned by the property of **WESTHAVEN CONSTRUCTION SERVICES**. All rights reserved. Above suggested electrical and plumbing locations, must be verified in field.

- A** CLOTHING
- B** LONG CLOTHING
- C** SHOES
- D** BAGS

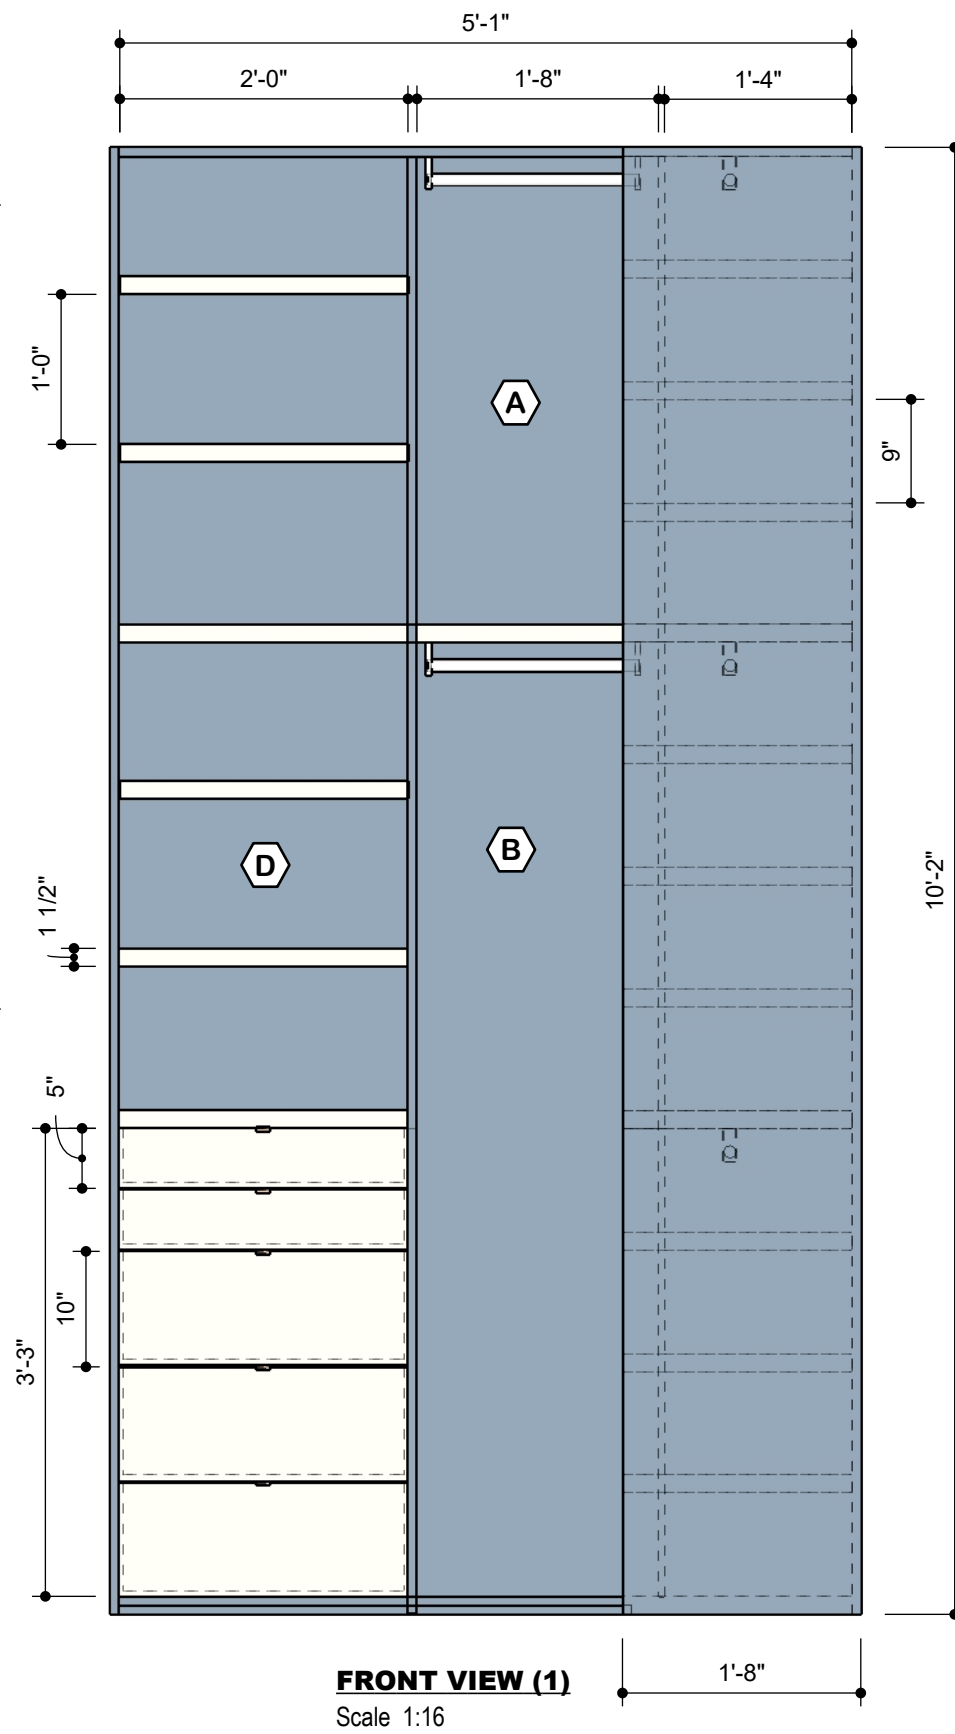

FRONT VIEW (1)
Scale 1:16

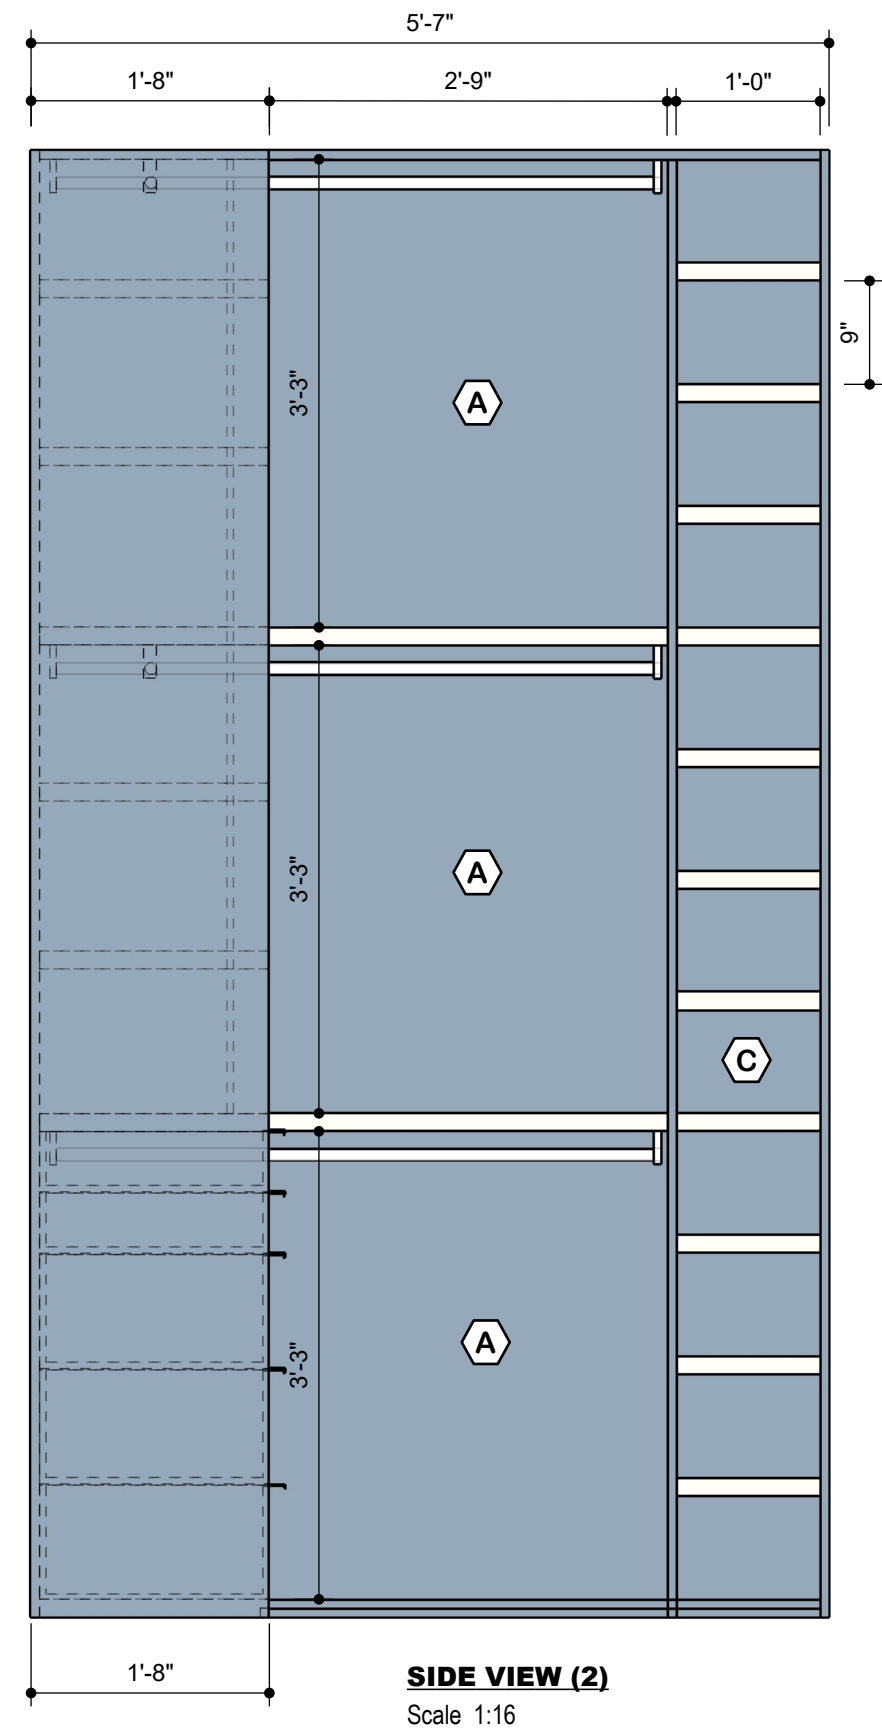

SIDE VIEW (2)
Scale 1:16



WESTHAVEN
CONSTRUCTION SERVICES, INC.

CLIENT
J&Y ALONSO
0000
FL, 33000

ISSUE
03/31/2022
RE - ISSUE
MM,DD,YY

DESIGN BY
Joel A.
DRAWN BY
Abel Q.

DESCRIPTION
OFFICE CLOSET
PAGE NAME
ELEVATIONS

PROJECT No
3701
PROJECT NAME
MIRAMAR

A-01