



FRONT VIEW

Scale 1:16

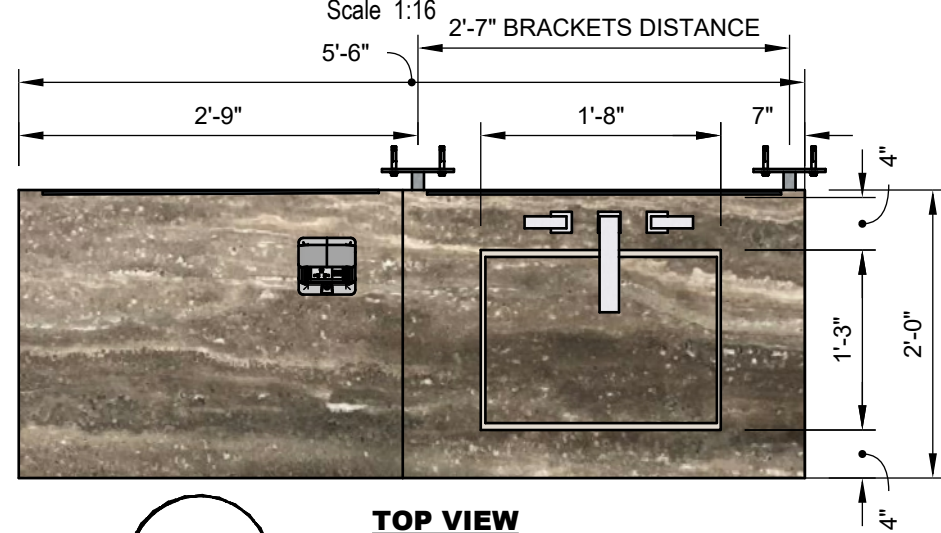

TOP VIEW

Scale 1:16

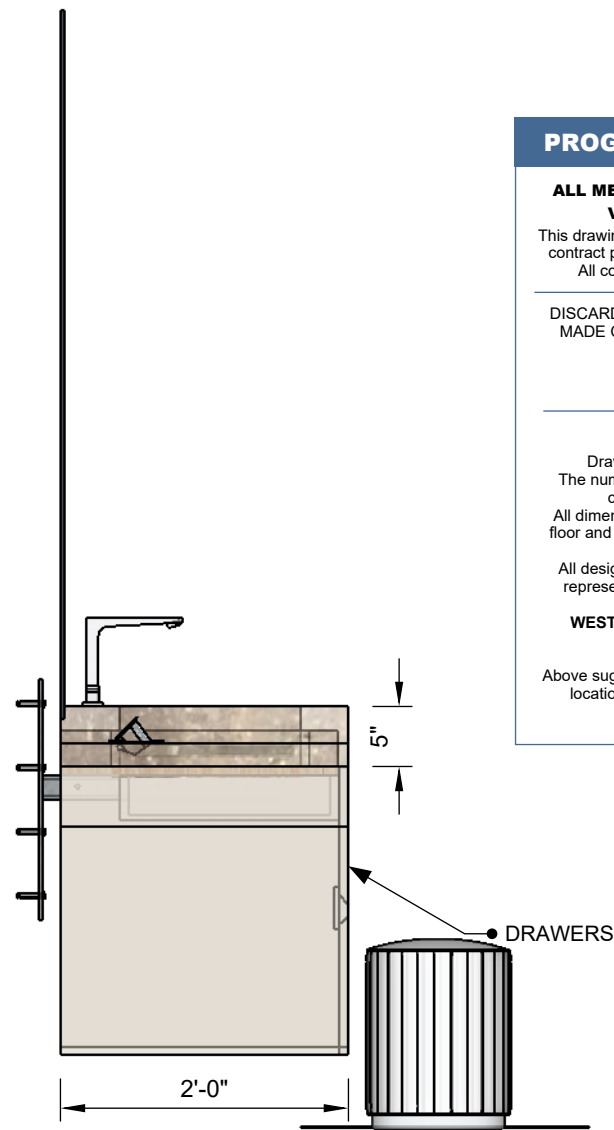

SIDE VIEW

Scale 1:16

PROGRESS DRAWING

ALL MEASUREMENTS MUST BE VERIFIED IN FIELD

This drawing is not intended to be used for contract pricing or fabrication purposes. All content is subject to change

DISCARD ALL DRAWINGS THAT WERE MADE ON THIS ITEM PRIOR TO THE DATE BELOW:


07/28/2022

NOTES

Drawings may not be scaled. The numerical dimensions represent correct measurements. All dimensions are given from finished floor and finished wall unless otherwise noted. All design ideas, drawings and plans represented here are owned by the property of **WESTHAVEN CONSTRUCTION SERVICES.** All rights reserved. Above suggested electrical and plumbing locations, must be verified in field.

FINISH
GEO GRIS ABUJARDADO
12.1076 ft²

FINISH
6077 EVERYDAY WHITE

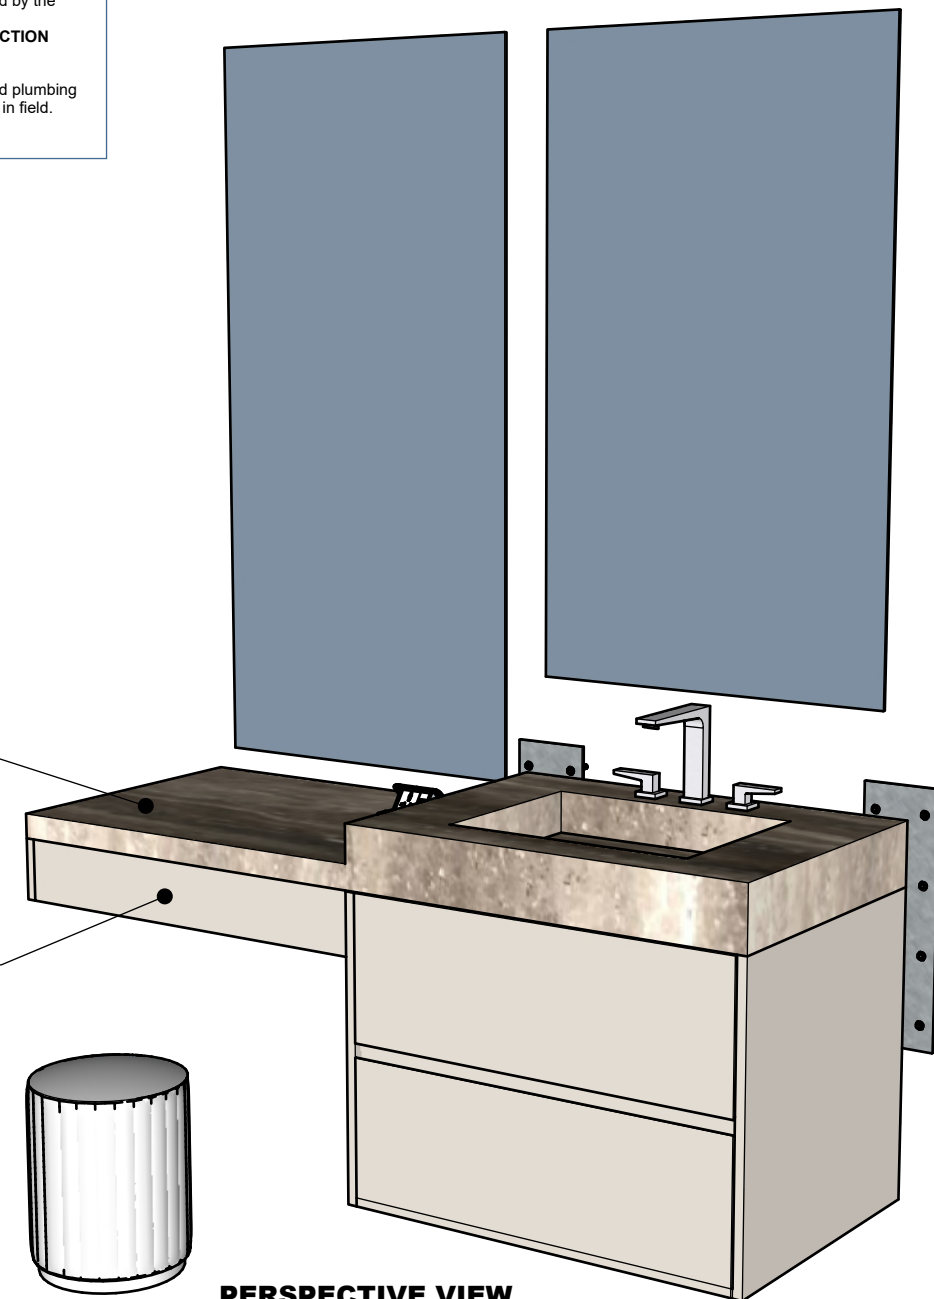

PERSPECTIVE VIEW

Not Scaled

PROGRESS DRAWING

ALL MEASUREMENTS MUST BE VERIFIED IN FIELD
 This drawing is not intended to be used for contract pricing or fabrication purposes.
 All content is subject to change

DISCARD ALL DRAWINGS THAT WERE MADE ON THIS ITEM PRIOR TO THE DATE BELOW:

07/28/2022


NOTES

Drawings may not be scaled.
 The numerical dimensions represent correct measurements.
 All dimensions are given from finished floor and finished wall unless otherwise noted.
 All design ideas, drawings and plans represented here are owned by the property of
WESTHAVEN CONSTRUCTION SERVICES.
 All rights reserved.
 Above suggested electrical and plumbing locations, must be verified in field.


FINISH
 GEO GRIS
 ABUJARDADO
 57.0677 ft²




BENCH FINISH
 GEO GRIS
 ABUJARDADO
 57.0677 ft²

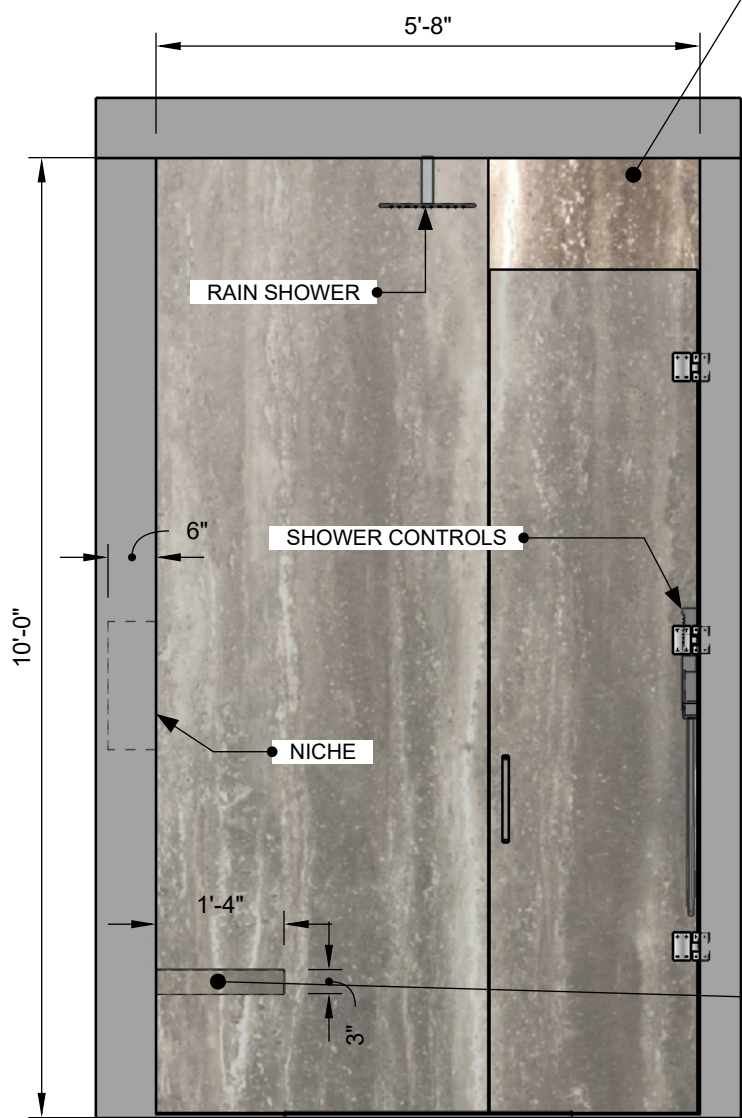

SIDE VIEW (2)
 Scale 1:24

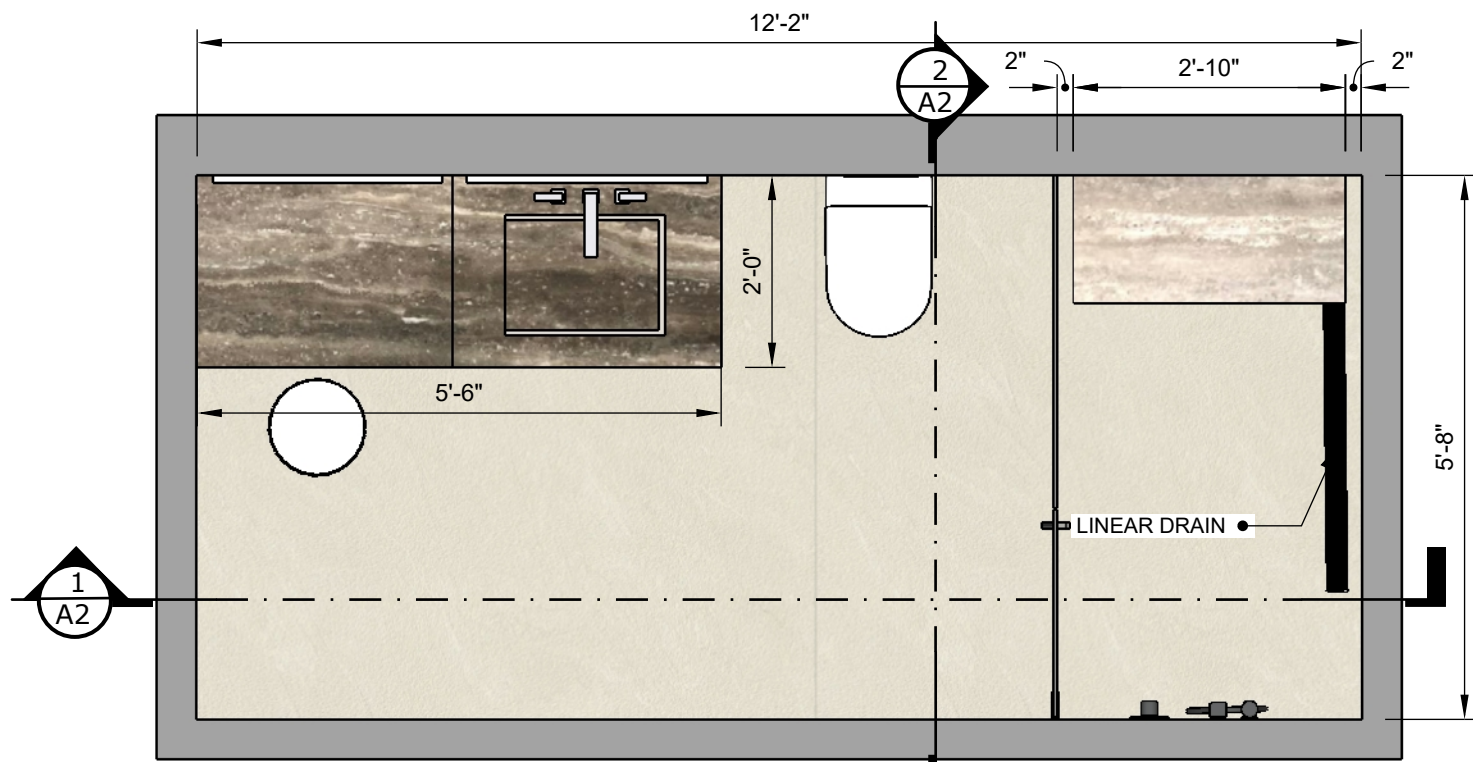

TOP VIEW
 Scale 1:24

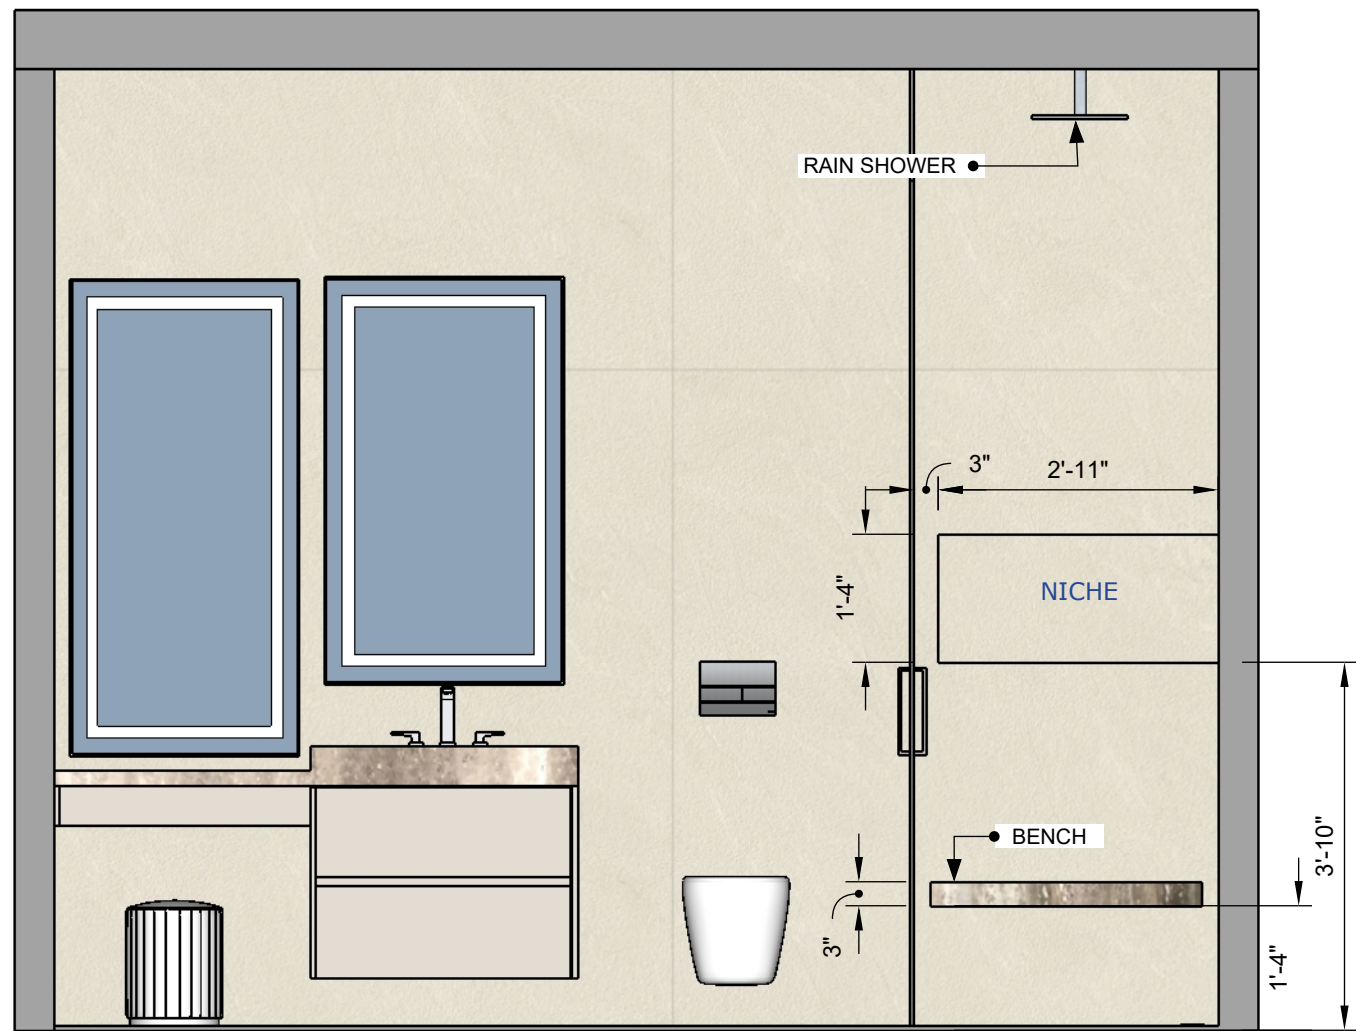

FRONT VIEW (1)
 Scale 1:24



WESTHAVEN
 CONSTRUCTION SERVICES, INC.


CLIENT
 JOEL & YOLY
 ALONSO
 0000

ISSUE
 08/26/2021
RE - ISSUE
 MM, DD, YY


DESIGN BY
 Joel A.
DRAWN BY
 Abel Q.

DESCRIPTION
 JUNIOR VANITIES
PAGE NAME
 BATH


PROJECT No
 3701
PROJECT NAME
 MIRAMAR

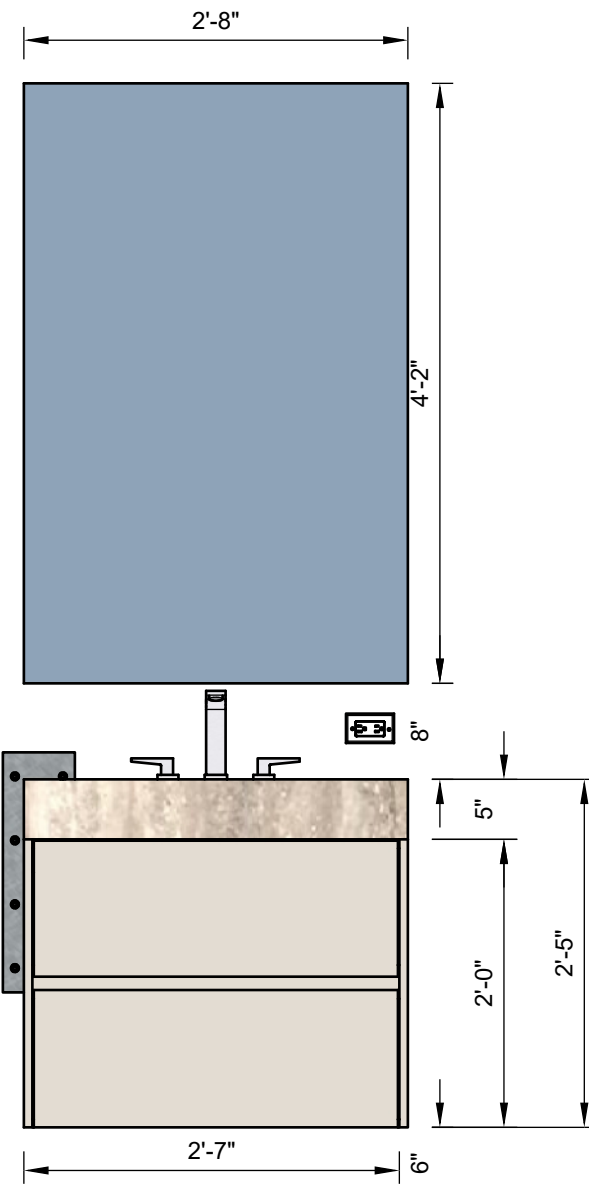

FRONT VIEW (1)
Scale 1:24

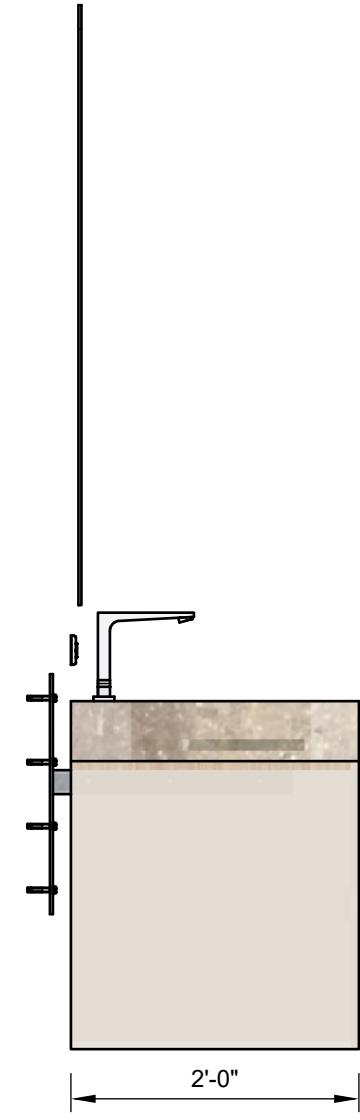

SIDE VIEW
Scale 1:24

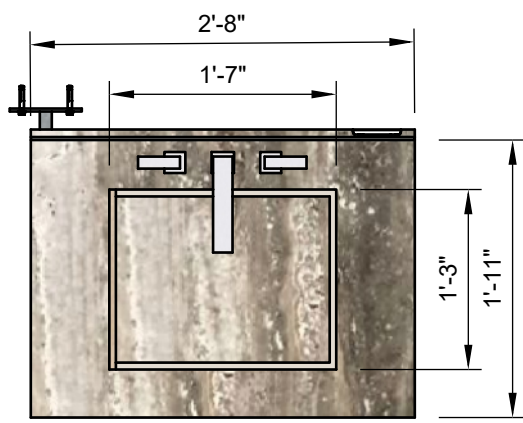

TOP VIEW
Scale 1:24

PROGRESS DRAWING

ALL MEASUREMENTS MUST BE VERIFIED IN FIELD

This drawing is not intended to be used for contract pricing or fabrication purposes. All content is subject to change.

DISCARD ALL DRAWINGS THAT WERE MADE ON THIS ITEM PRIOR TO THE DATE BELOW:


07/28/2022

NOTES

Drawings may not be scaled. The numerical dimensions represent correct measurements. All dimensions are given from finished floor and finished wall unless otherwise noted. All design ideas, drawings and plans represented here are owned by the property of **WESTHAVEN CONSTRUCTION SERVICES**. All rights reserved. Above suggested electrical and plumbing locations, must be verified in field.

FINISH
GEO GRIS
ABUJARDADO
10.643 ft²

FINISH
6077 EVERYDAY
WHITE

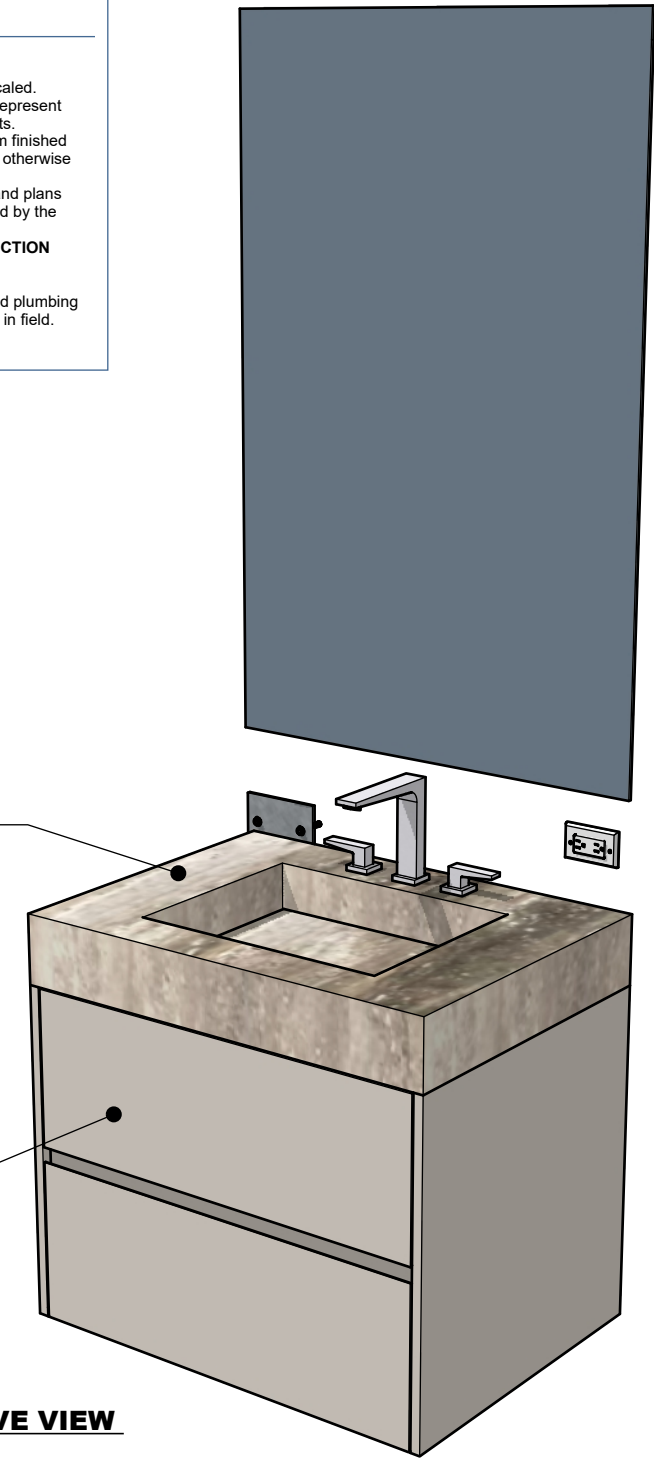

PERSPECTIVE VIEW
Not Scaled



WESTHAVEN
CONSTRUCTION SERVICES, INC.


CLIENT
JOEL & YOLY
ALONSO
0000

ISSUE
08/26/2021
RE - ISSUE
MM,DD,YY


DESIGN BY
Joel A.
DRAWN BY
Abel Q.

DESCRIPTION
JUNIOR VANITIES
PAGE NAME
Page 4

PROJECT No
3701
PROJECT NAME
MIRAMAR

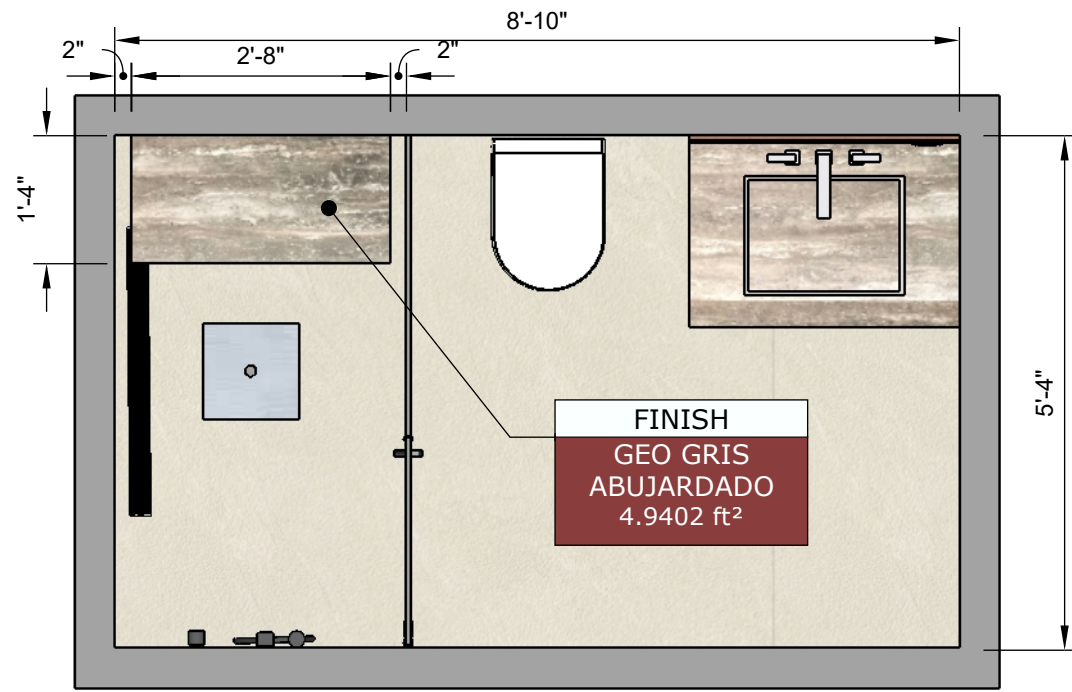

TOP VIEW
Scale 1:24

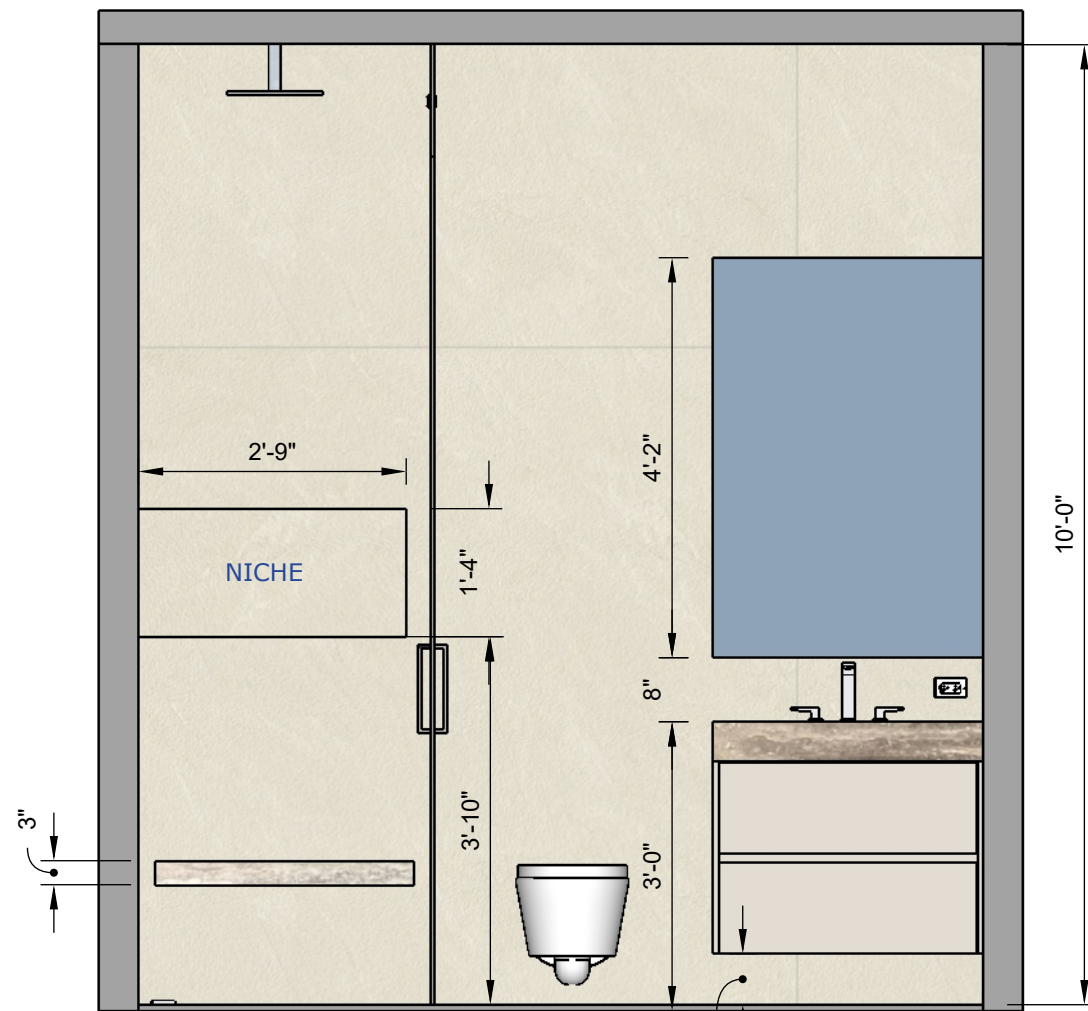

FRONT VIEW
Scale 1:24

PROGRESS DRAWING


ALL MEASUREMENTS MUST BE VERIFIED IN FIELD
This drawing is not intended to be used for contract pricing or fabrication purposes. All content is subject to change

DISCARD ALL DRAWINGS THAT WERE MADE ON THIS ITEM PRIOR TO THE DATE BELOW:

07/28/2022

NOTES

Drawings may not be scaled. The numerical dimensions represent correct measurements. All dimensions are given from finished floor and finished wall unless otherwise noted. All design ideas, drawings and plans represented here are owned by the property of **WESTHAVEN CONSTRUCTION SERVICES**. All rights reserved. Above suggested electrical and plumbing locations, must be verified in field.

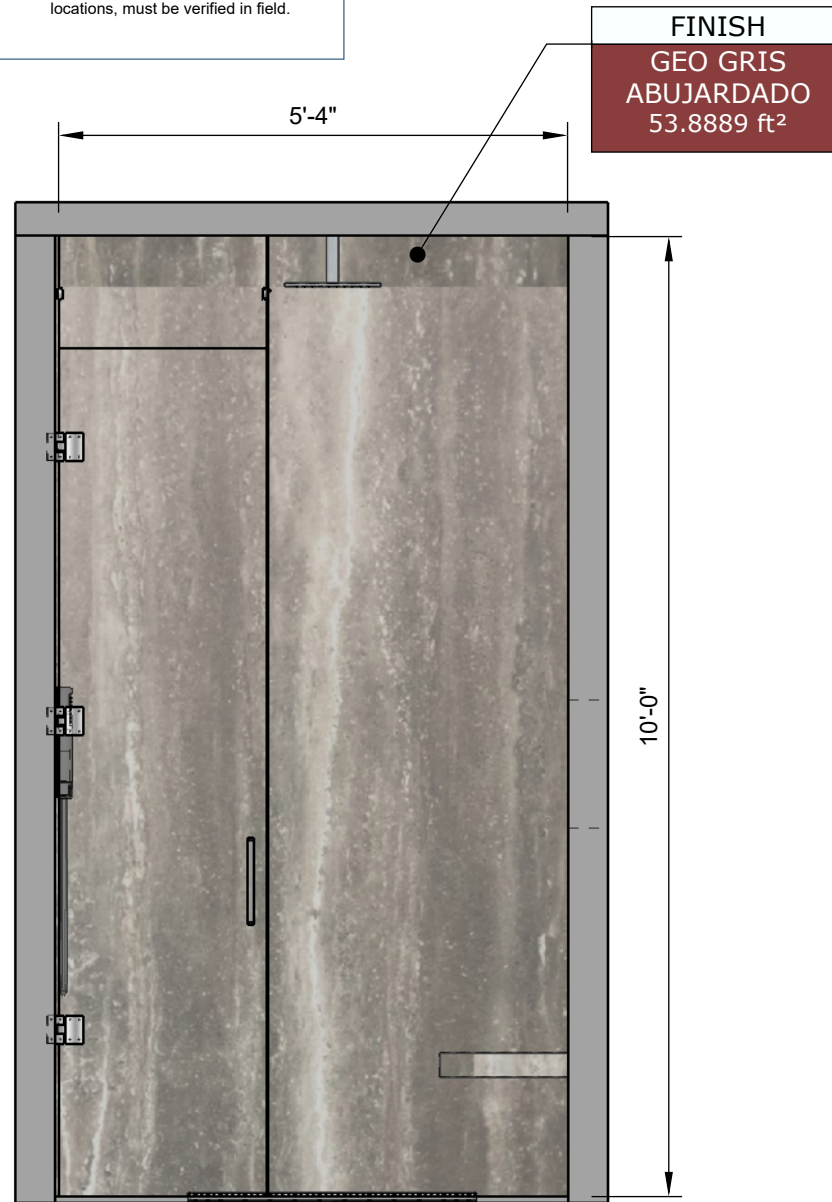

SIDE VIEW
Scale 1:24



WESTHAVEN
CONSTRUCTION SERVICES, INC.

CLIENT
JOEL & YOLY ALONSO 0000

ISSUE
08/26/2021
RE - ISSUE
MM,DD,YY

DESIGN BY
Joel A.
DRAWN BY
Abel Q.

DESCRIPTION
JUNIOR VANITIES
PAGE NAME
Page 5

PROJECT No
3701
PROJECT NAME
MIRAMAR