


FLOOR PLAN
ESC:3/16" = 1'-0"


SCOPE OF WORK:

- | | | |
|----------------------|------------------------|----------------|
| 1. KITCHEN | 5.1. HIS MASTER CLOSET | 10.LIVING ROOM |
| 2. POWDER ROOM | 6. FOYER | 11.BAR |
| 3. BATHROOM 3 VANITY | 7. MASTER BATHROOM | 12.TABLE |
| 4. BATHROOM 2 VANITY | 8. MASTER BEDROOM | |
| 5. HER MASTER CLOSET | 9. BEDROOM No.2 | |




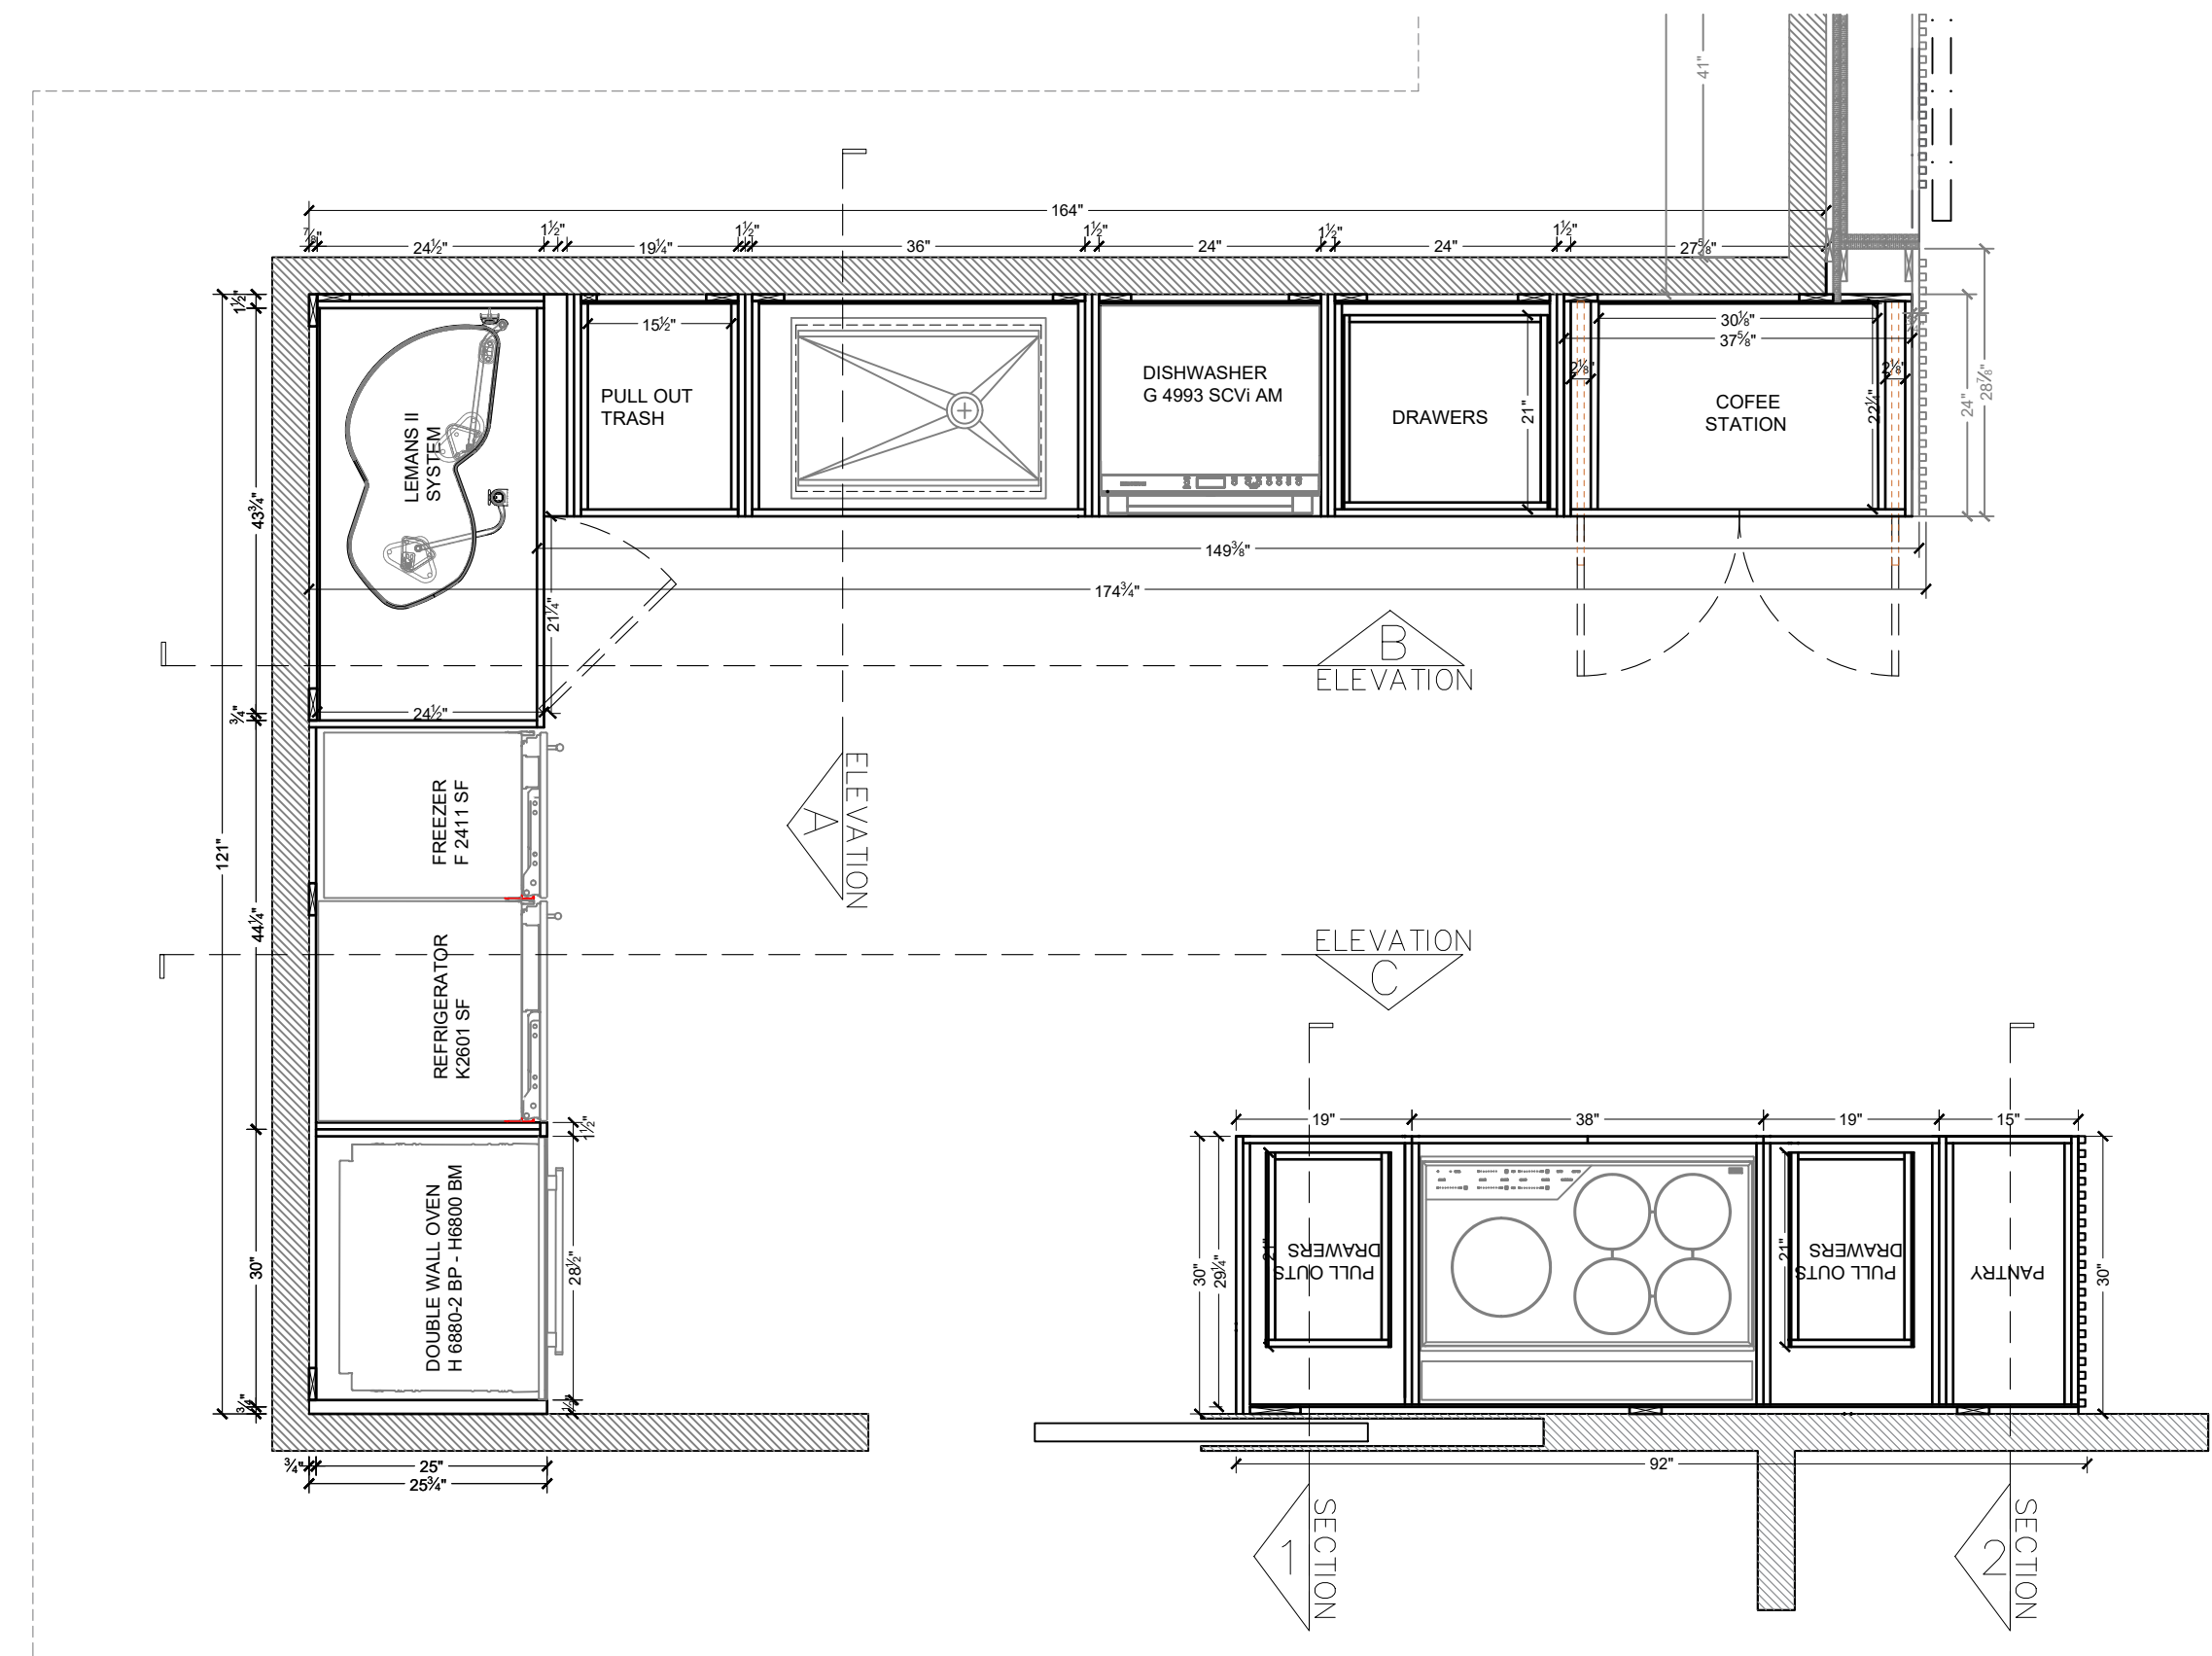


FLOOR PLAN
ESC:5/8" = 1'-0"

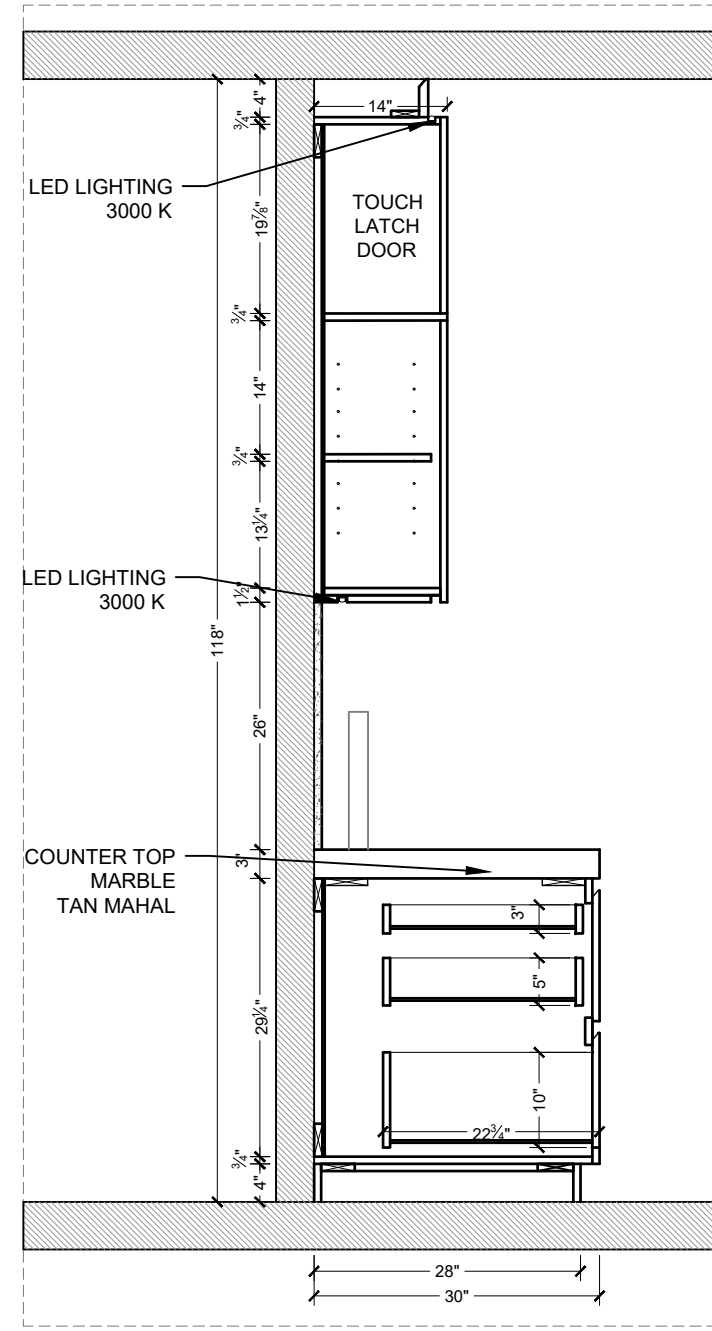

SECTION 1
ESC:5/8" = 1'-0"

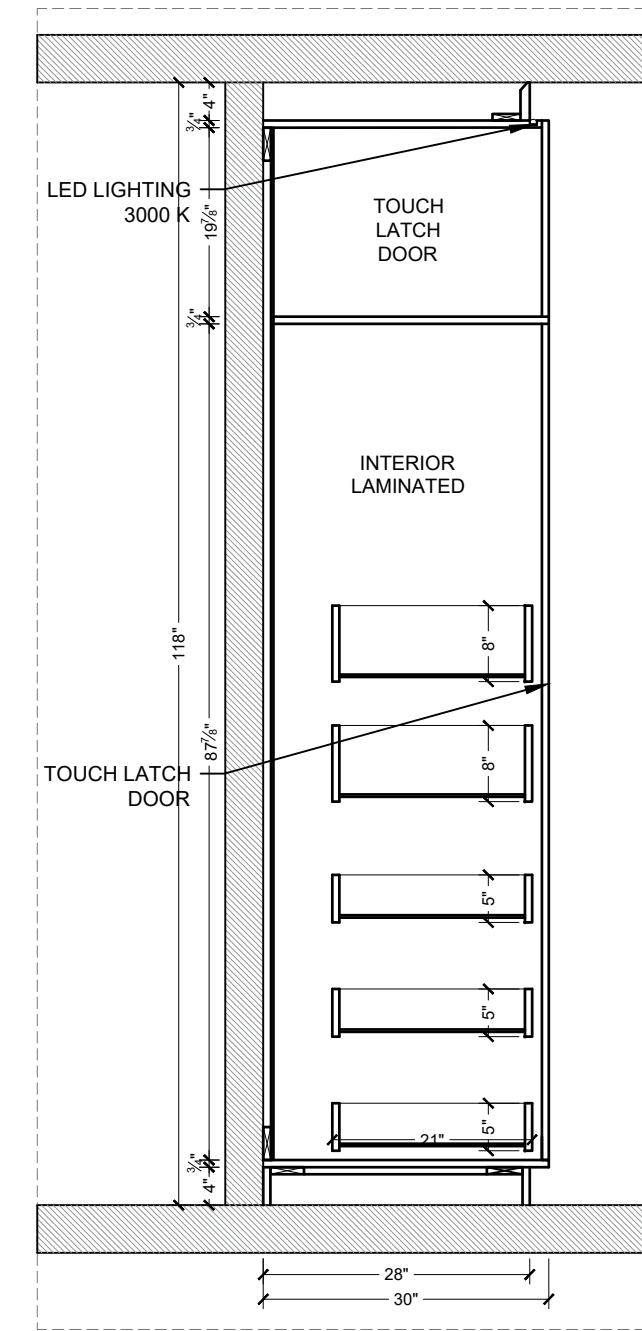

SECTION 2
ESC:5/8" = 1'-0"

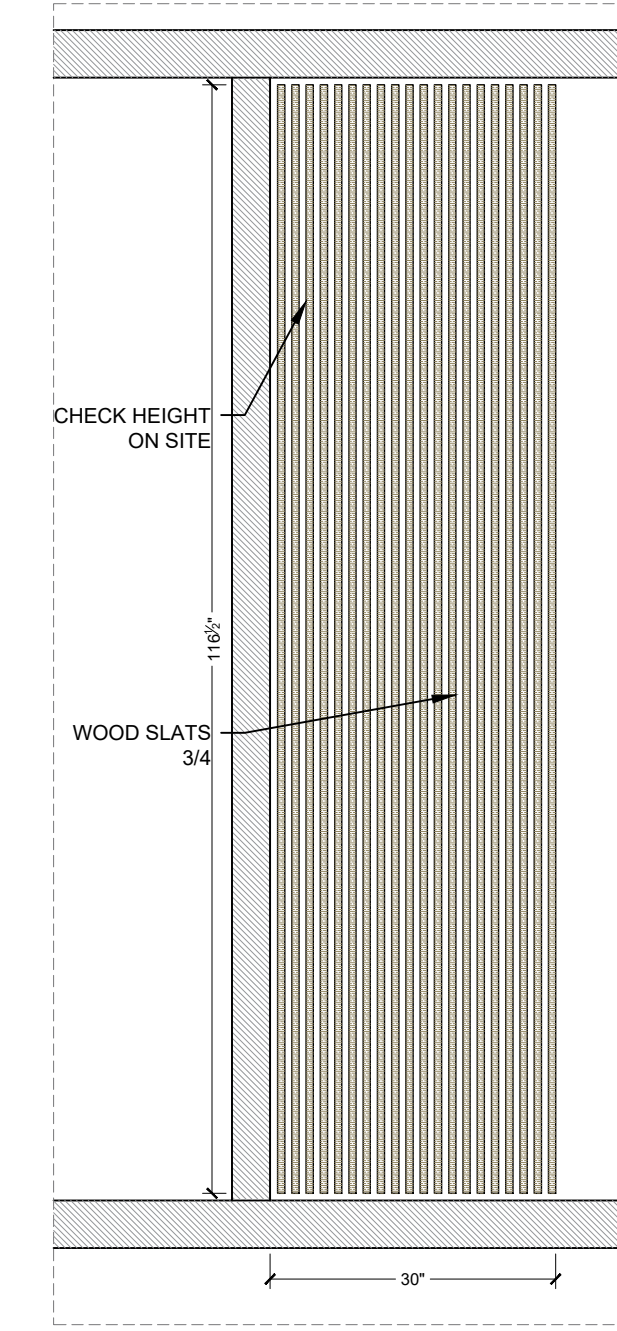


ELEVATION 4
ESC:5/8" = 1'-0"




CUTERLY DIVIDERS




POTS AND PANS

 


FEATHERED GREY
LACQUERED FINISH=TBD

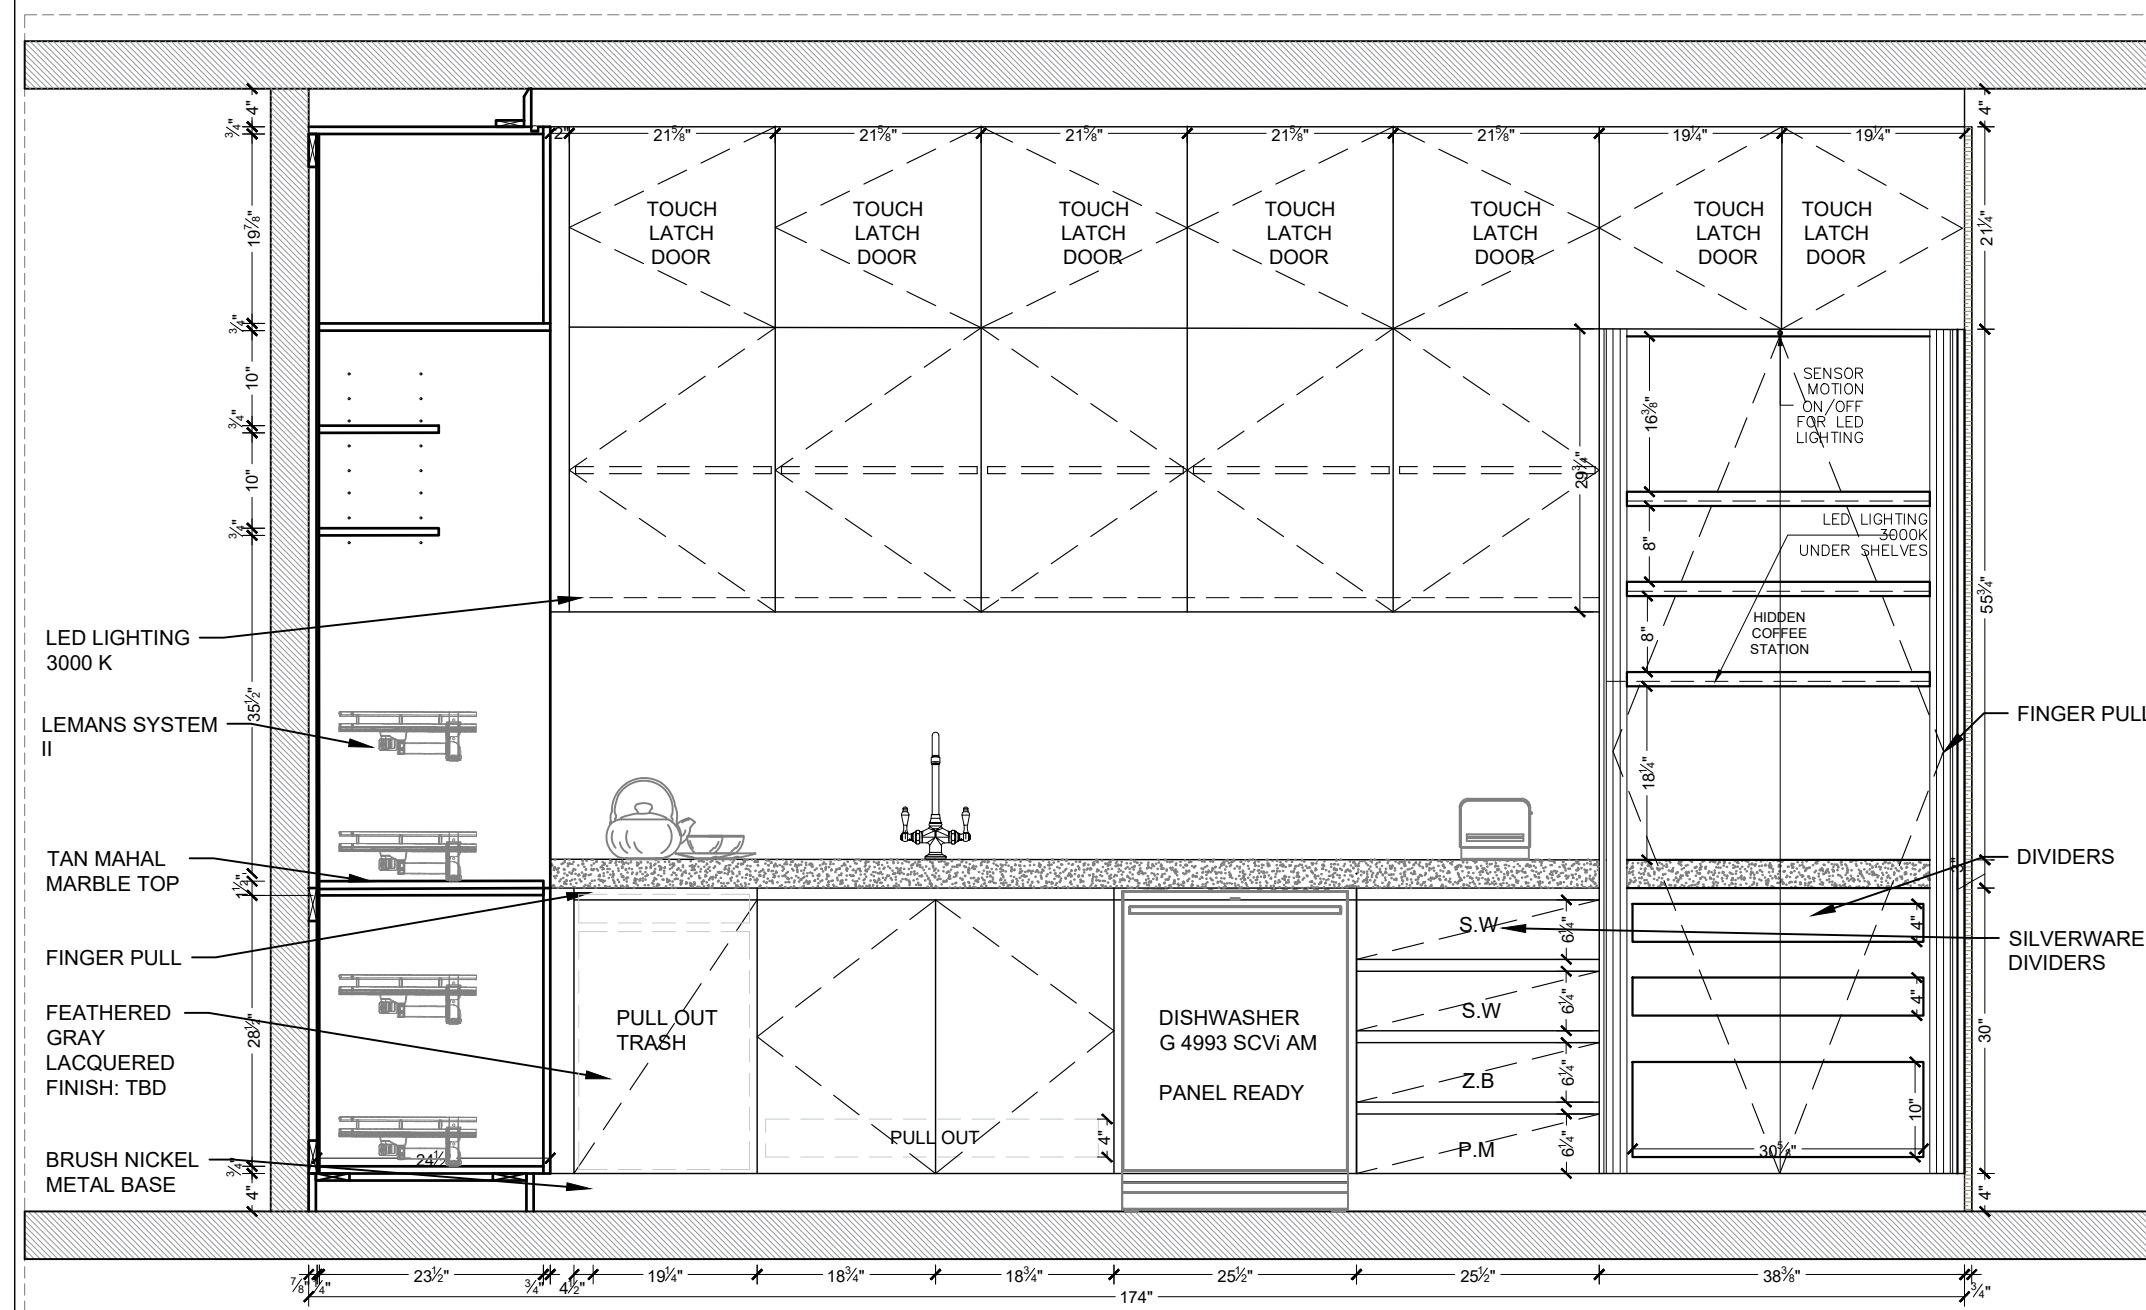

ELEVATION 1
ESC:5/8" = 1'-0"

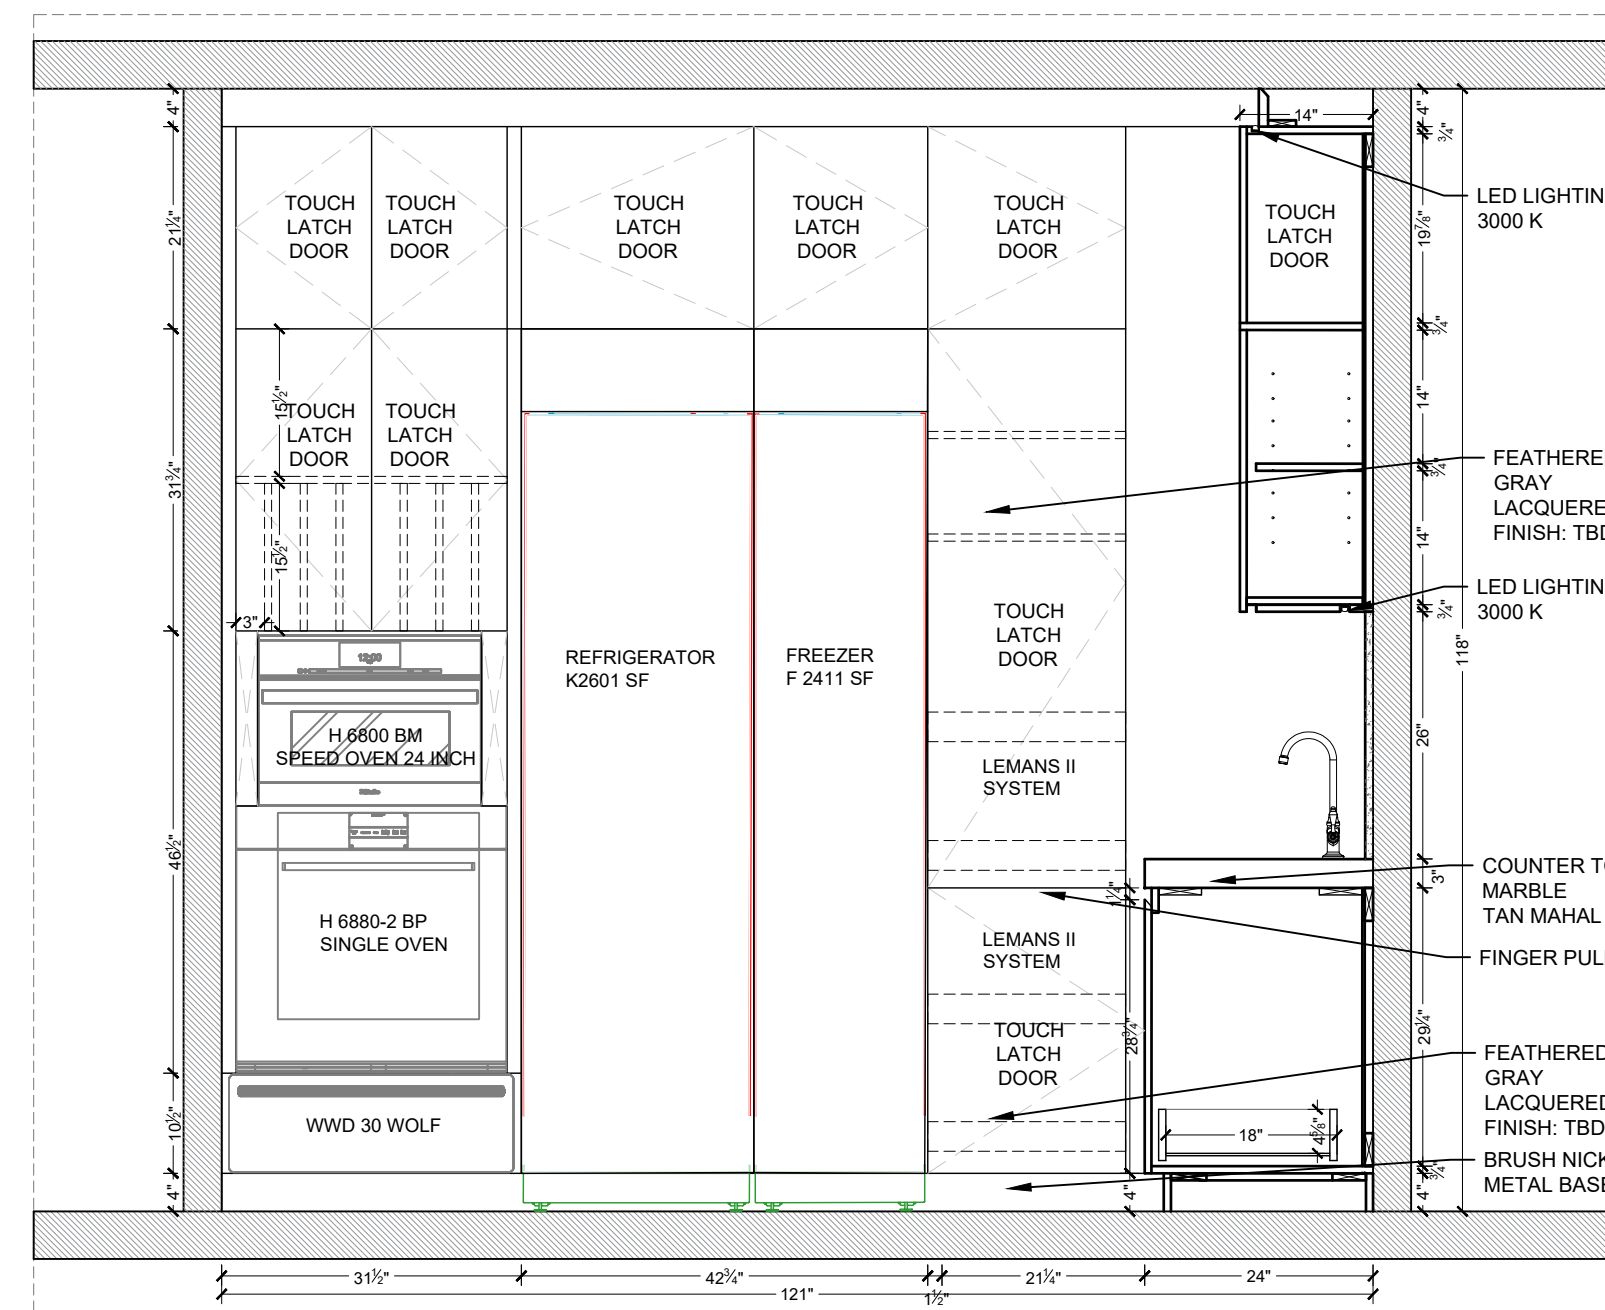

ELEVATION 2
ESC:5/8" = 1'-0"

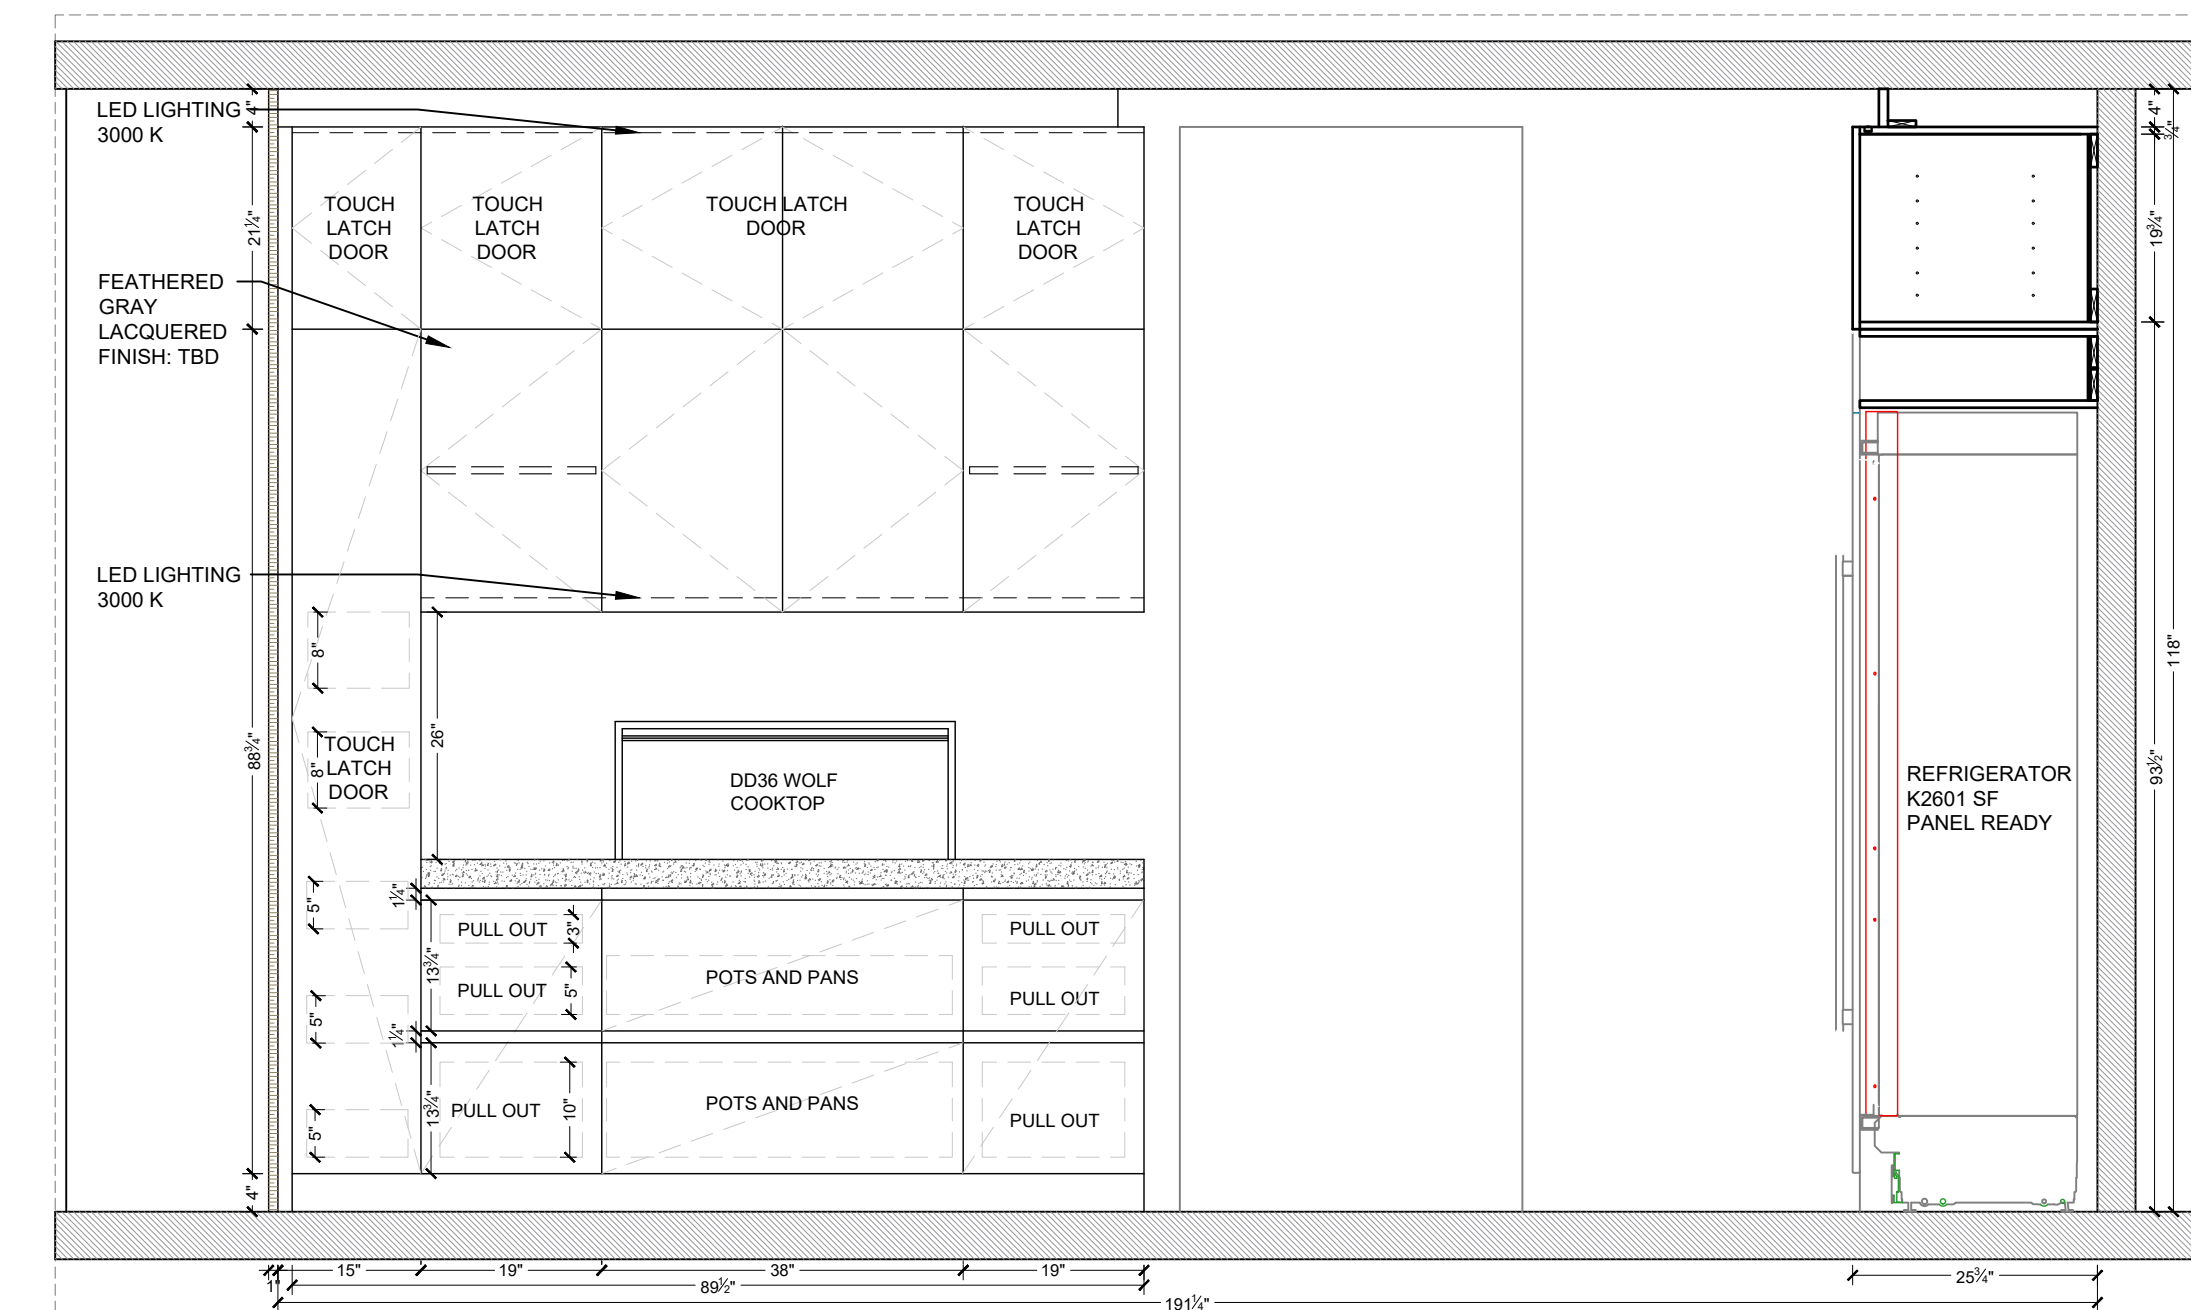

ELEVATION 3
ESC:5/8" = 1'-0"

PROJECT:

**CRIDEN
RESIDENCE**

**INTERIOR
BY B
DESIGN
GROUP**

50 SOUTH
POINTE, DR UNIT
2803.MIAMI
BEACH, FL, 33139

KITCHEN

4038 NW 32 AV
Miami, FL 33142
Tel/Fax: 305-591-7575



ID-1.0

PROJECT:

**CRIDEN
RESIDENCE**

**INTERIOR
BY B
DESIGN
GROUP**


50 SOUTH
POINTE, DR UNIT
2803.MIAMI
BEACH, FL, 33139

POWDER ROOM


4038 NW 32 AV
Miami, FL 33142
Tel/Fax: 305-591-7575




ID-2.0

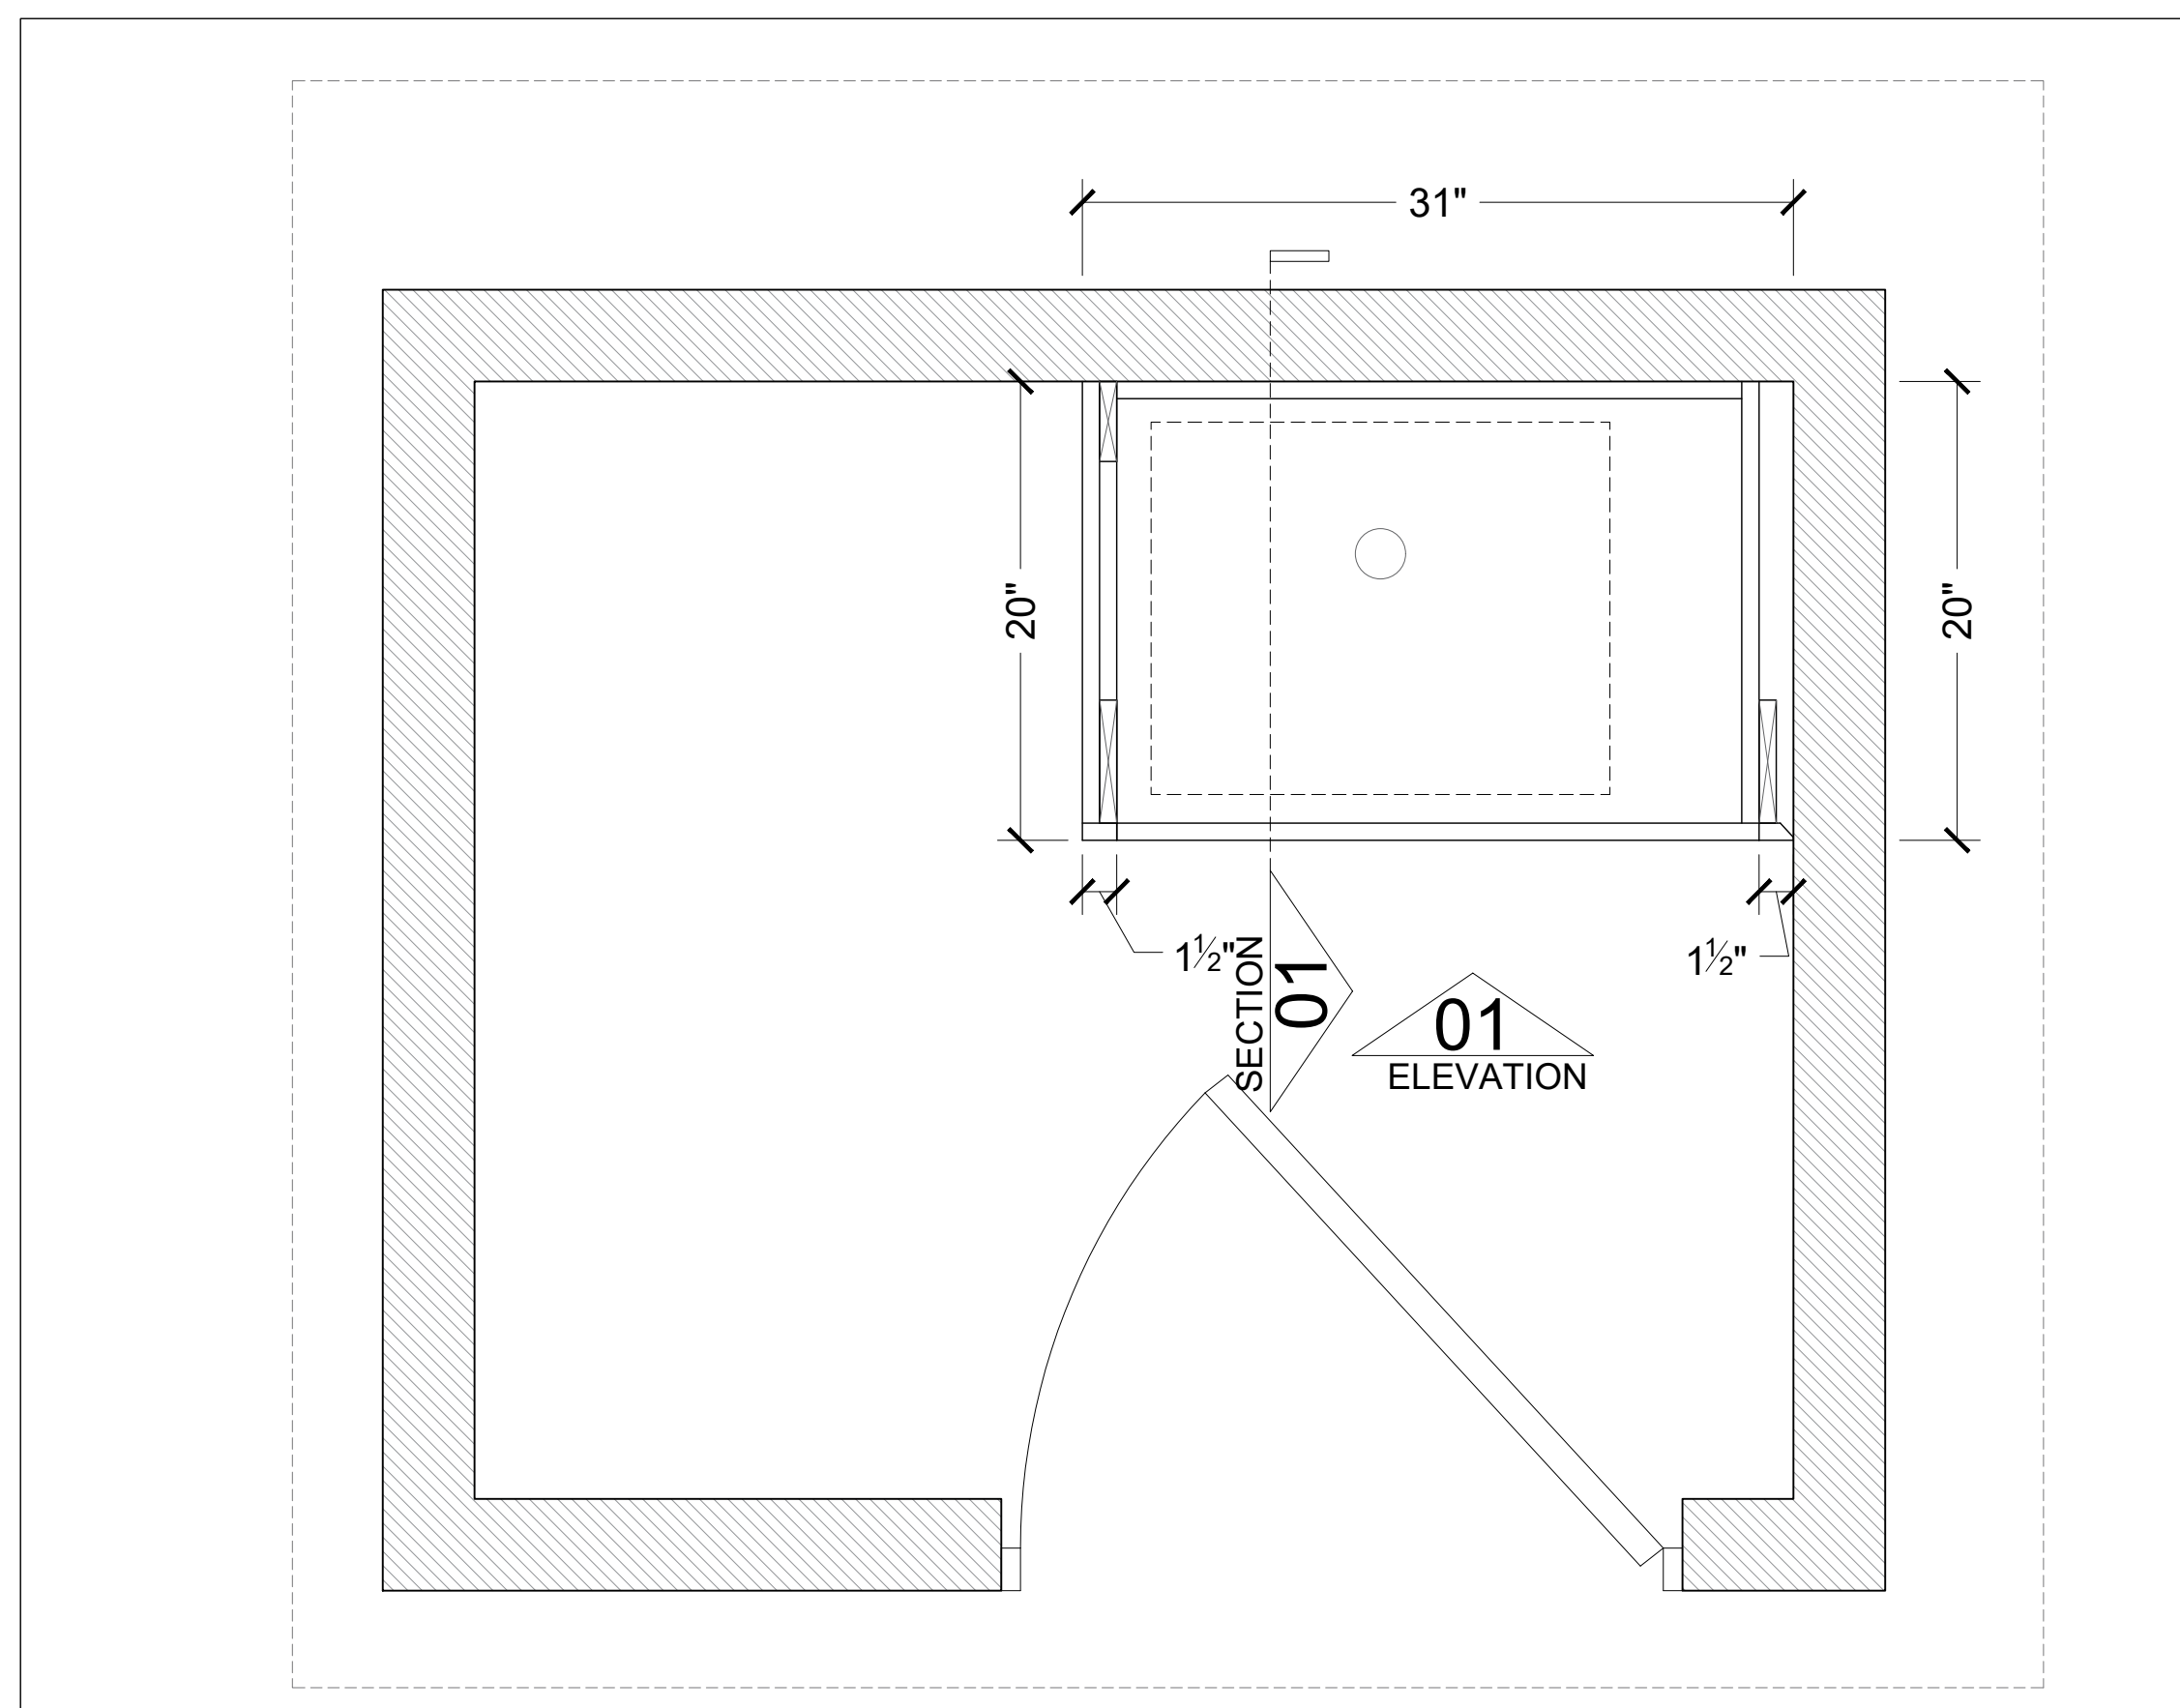

FLOOR PLAN
ESC: 1 1/2" = 1'-0"

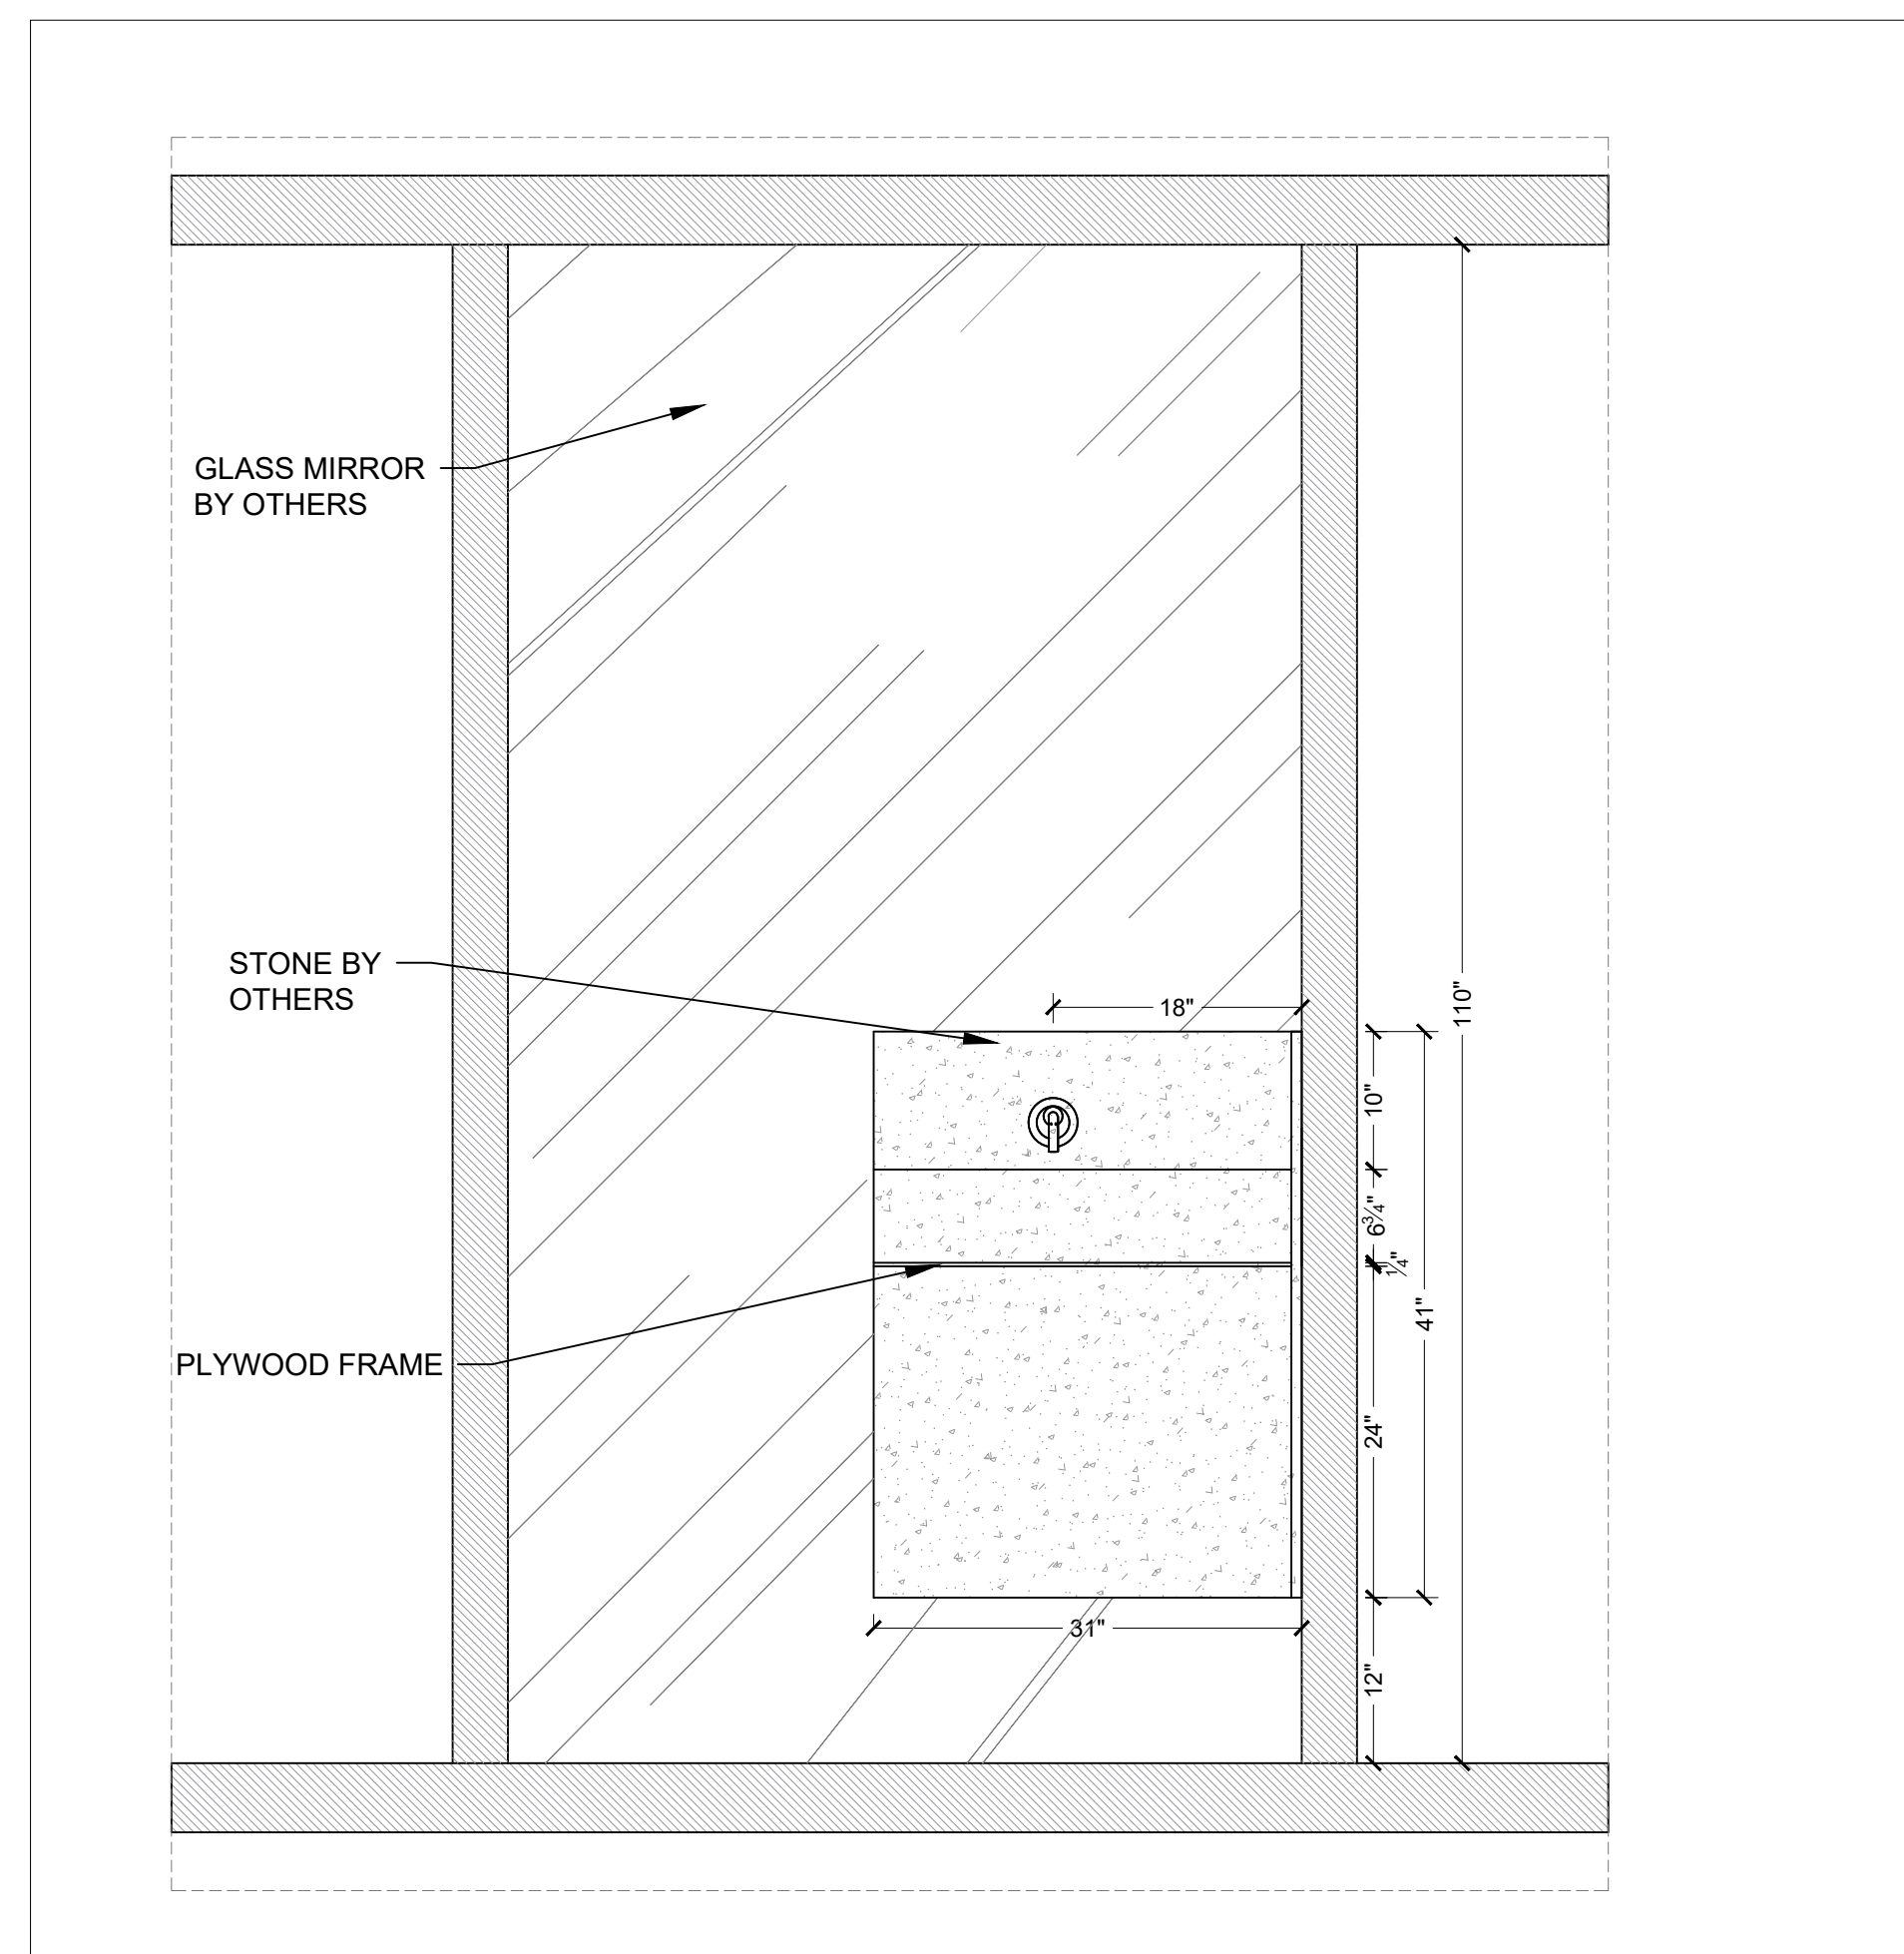

ELEVATION 1
ESC: 7/8" = 1'-0"

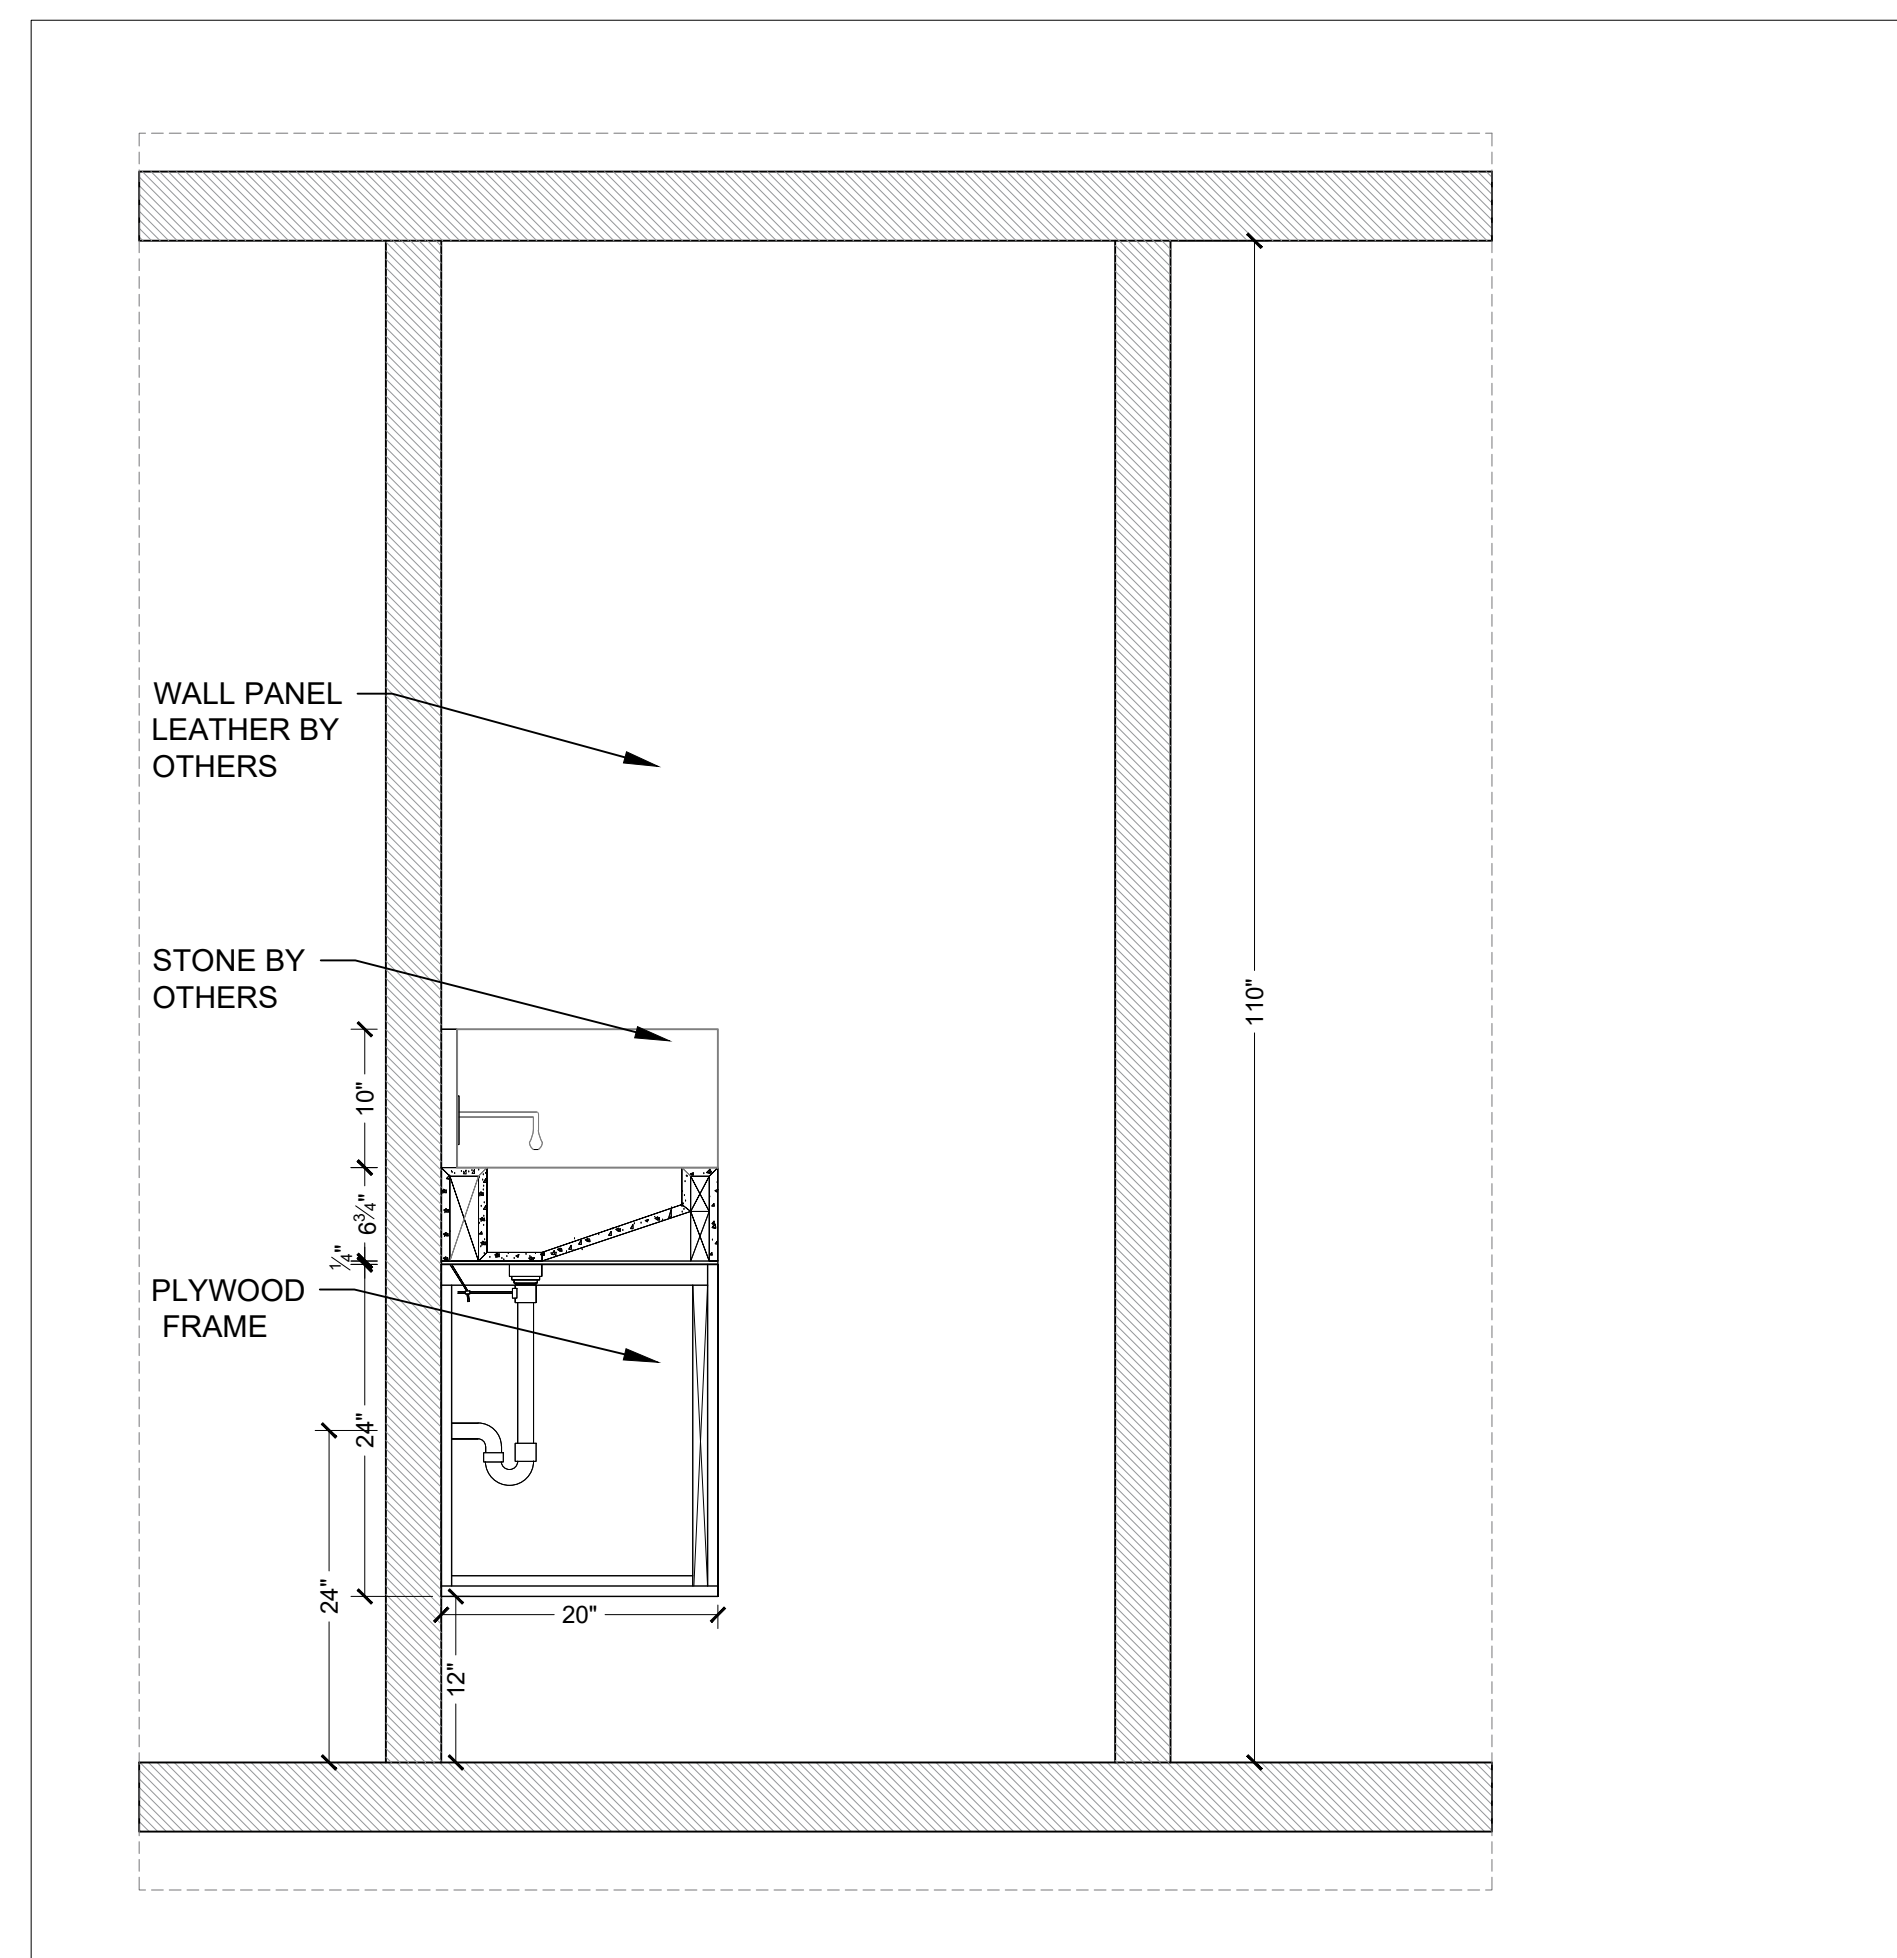

SECTION 1
ESC: 7/8" = 1'-0"

PROJECT:

**CRIDEN
RESIDENCE**

**INTERIOR
BY B
DESIGN
GROUP**


50 SOUTH
POINTE, DR UNIT
2803.MIAMI
BEACH, FL, 33139

BATHROOM 3


4038 NW 32 AV
Miami, FL 33142
Tel/Fax: 305-591-7575




ID-3.0

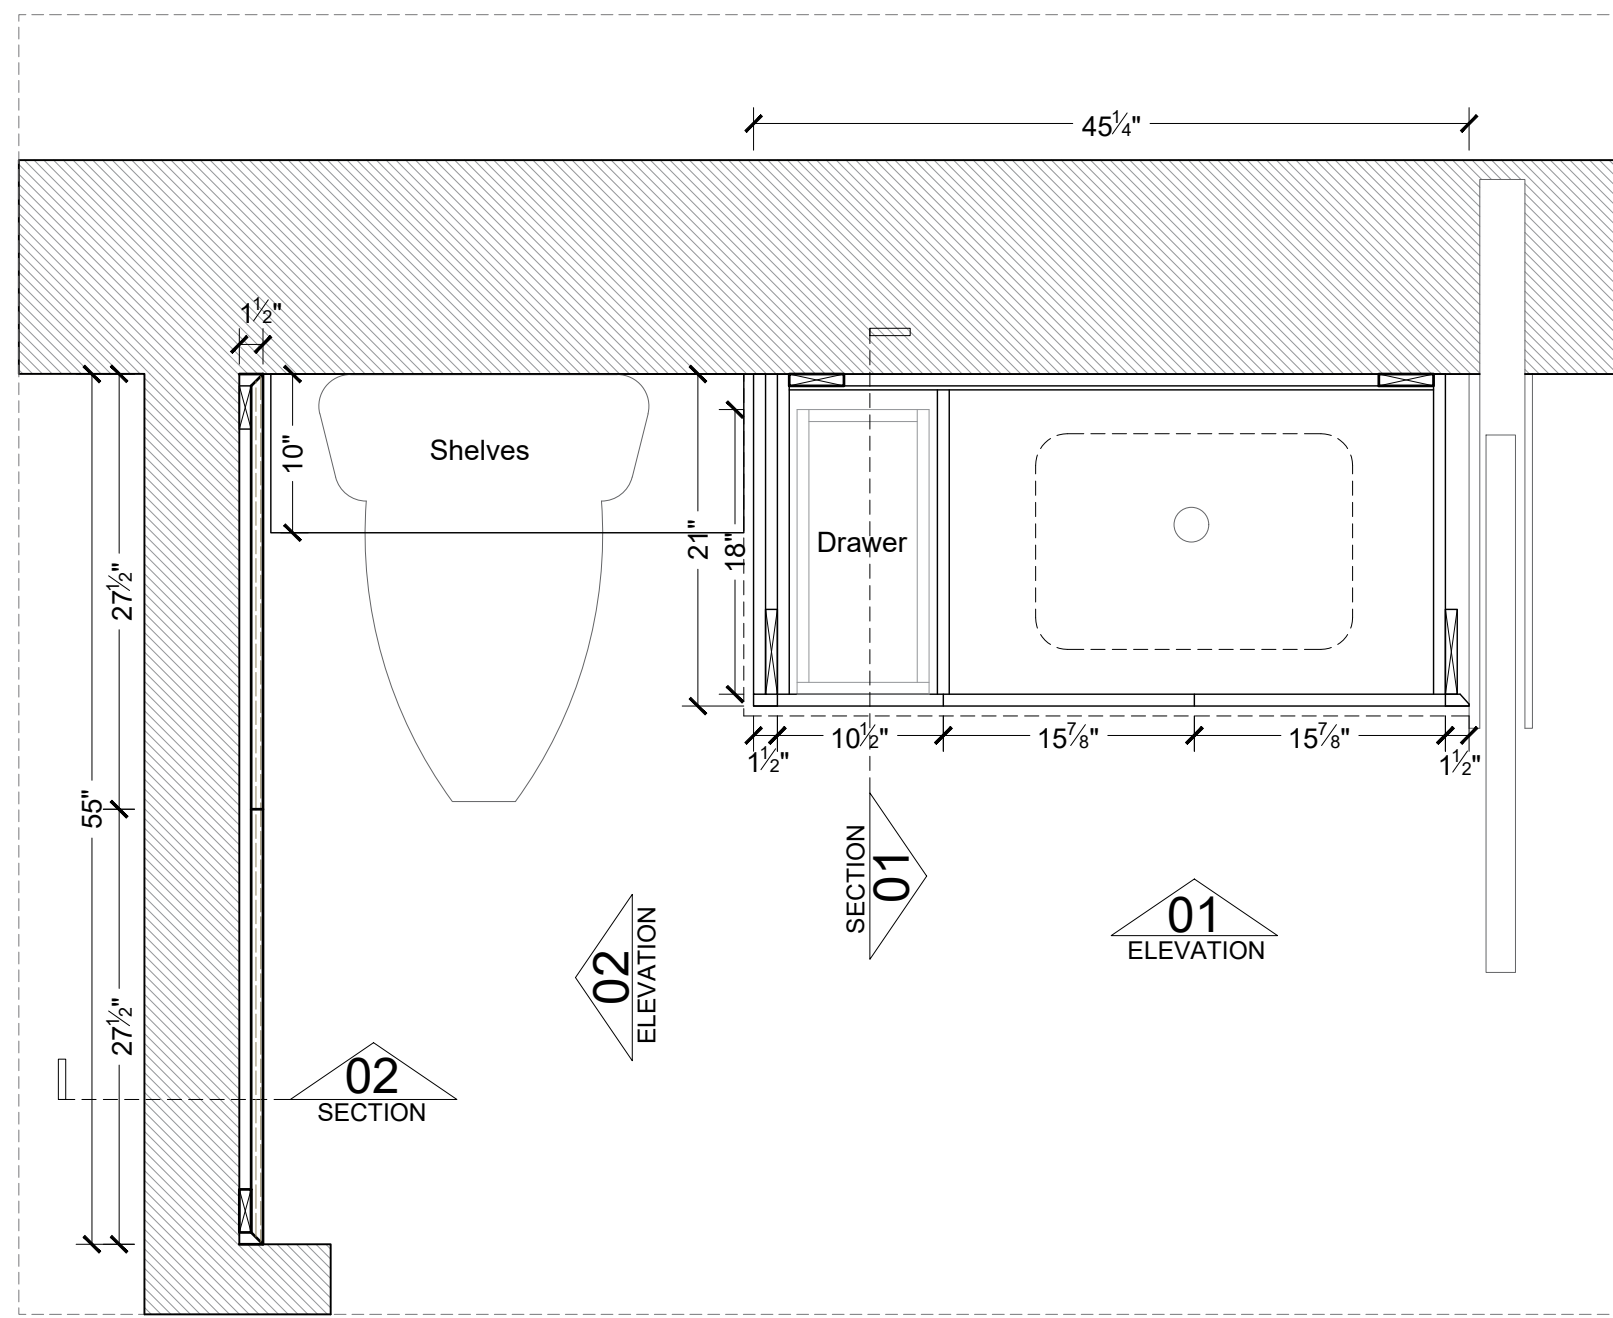


FLOOR PLAN
ESC 1" = 1'-0"

 


**WHITE LACQUERED
MATTE FINISH**

 


**WOOD VENEER
LOLO T.2.001
FINISH=TBD**

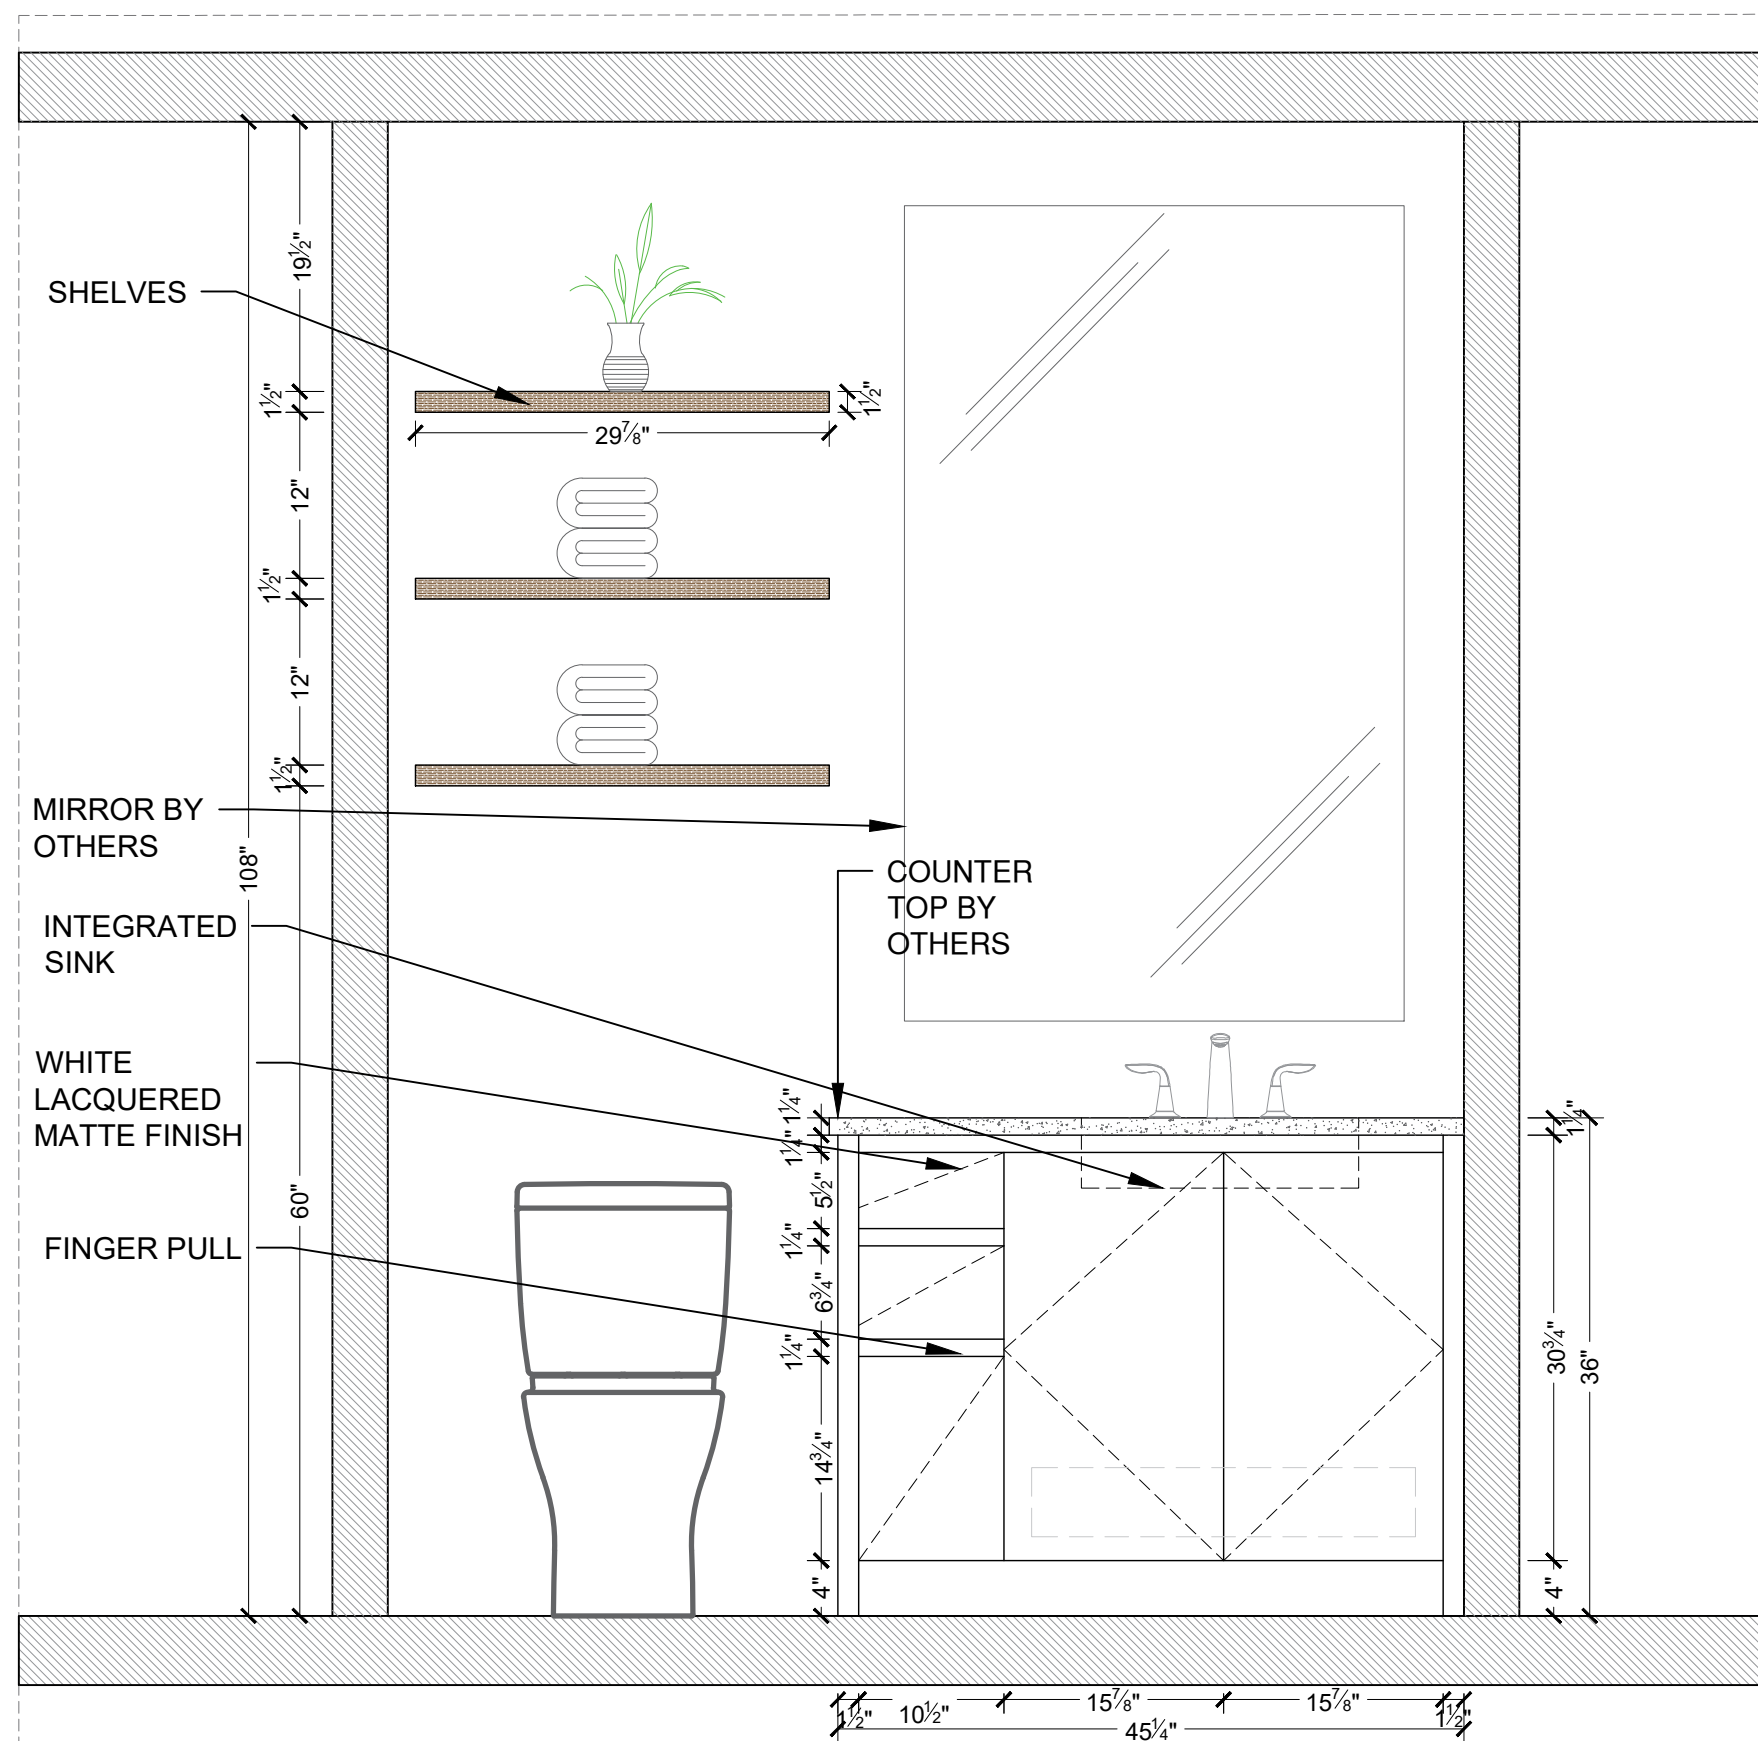


ELEVATION 1
ESC:7/8" = 1'-0"

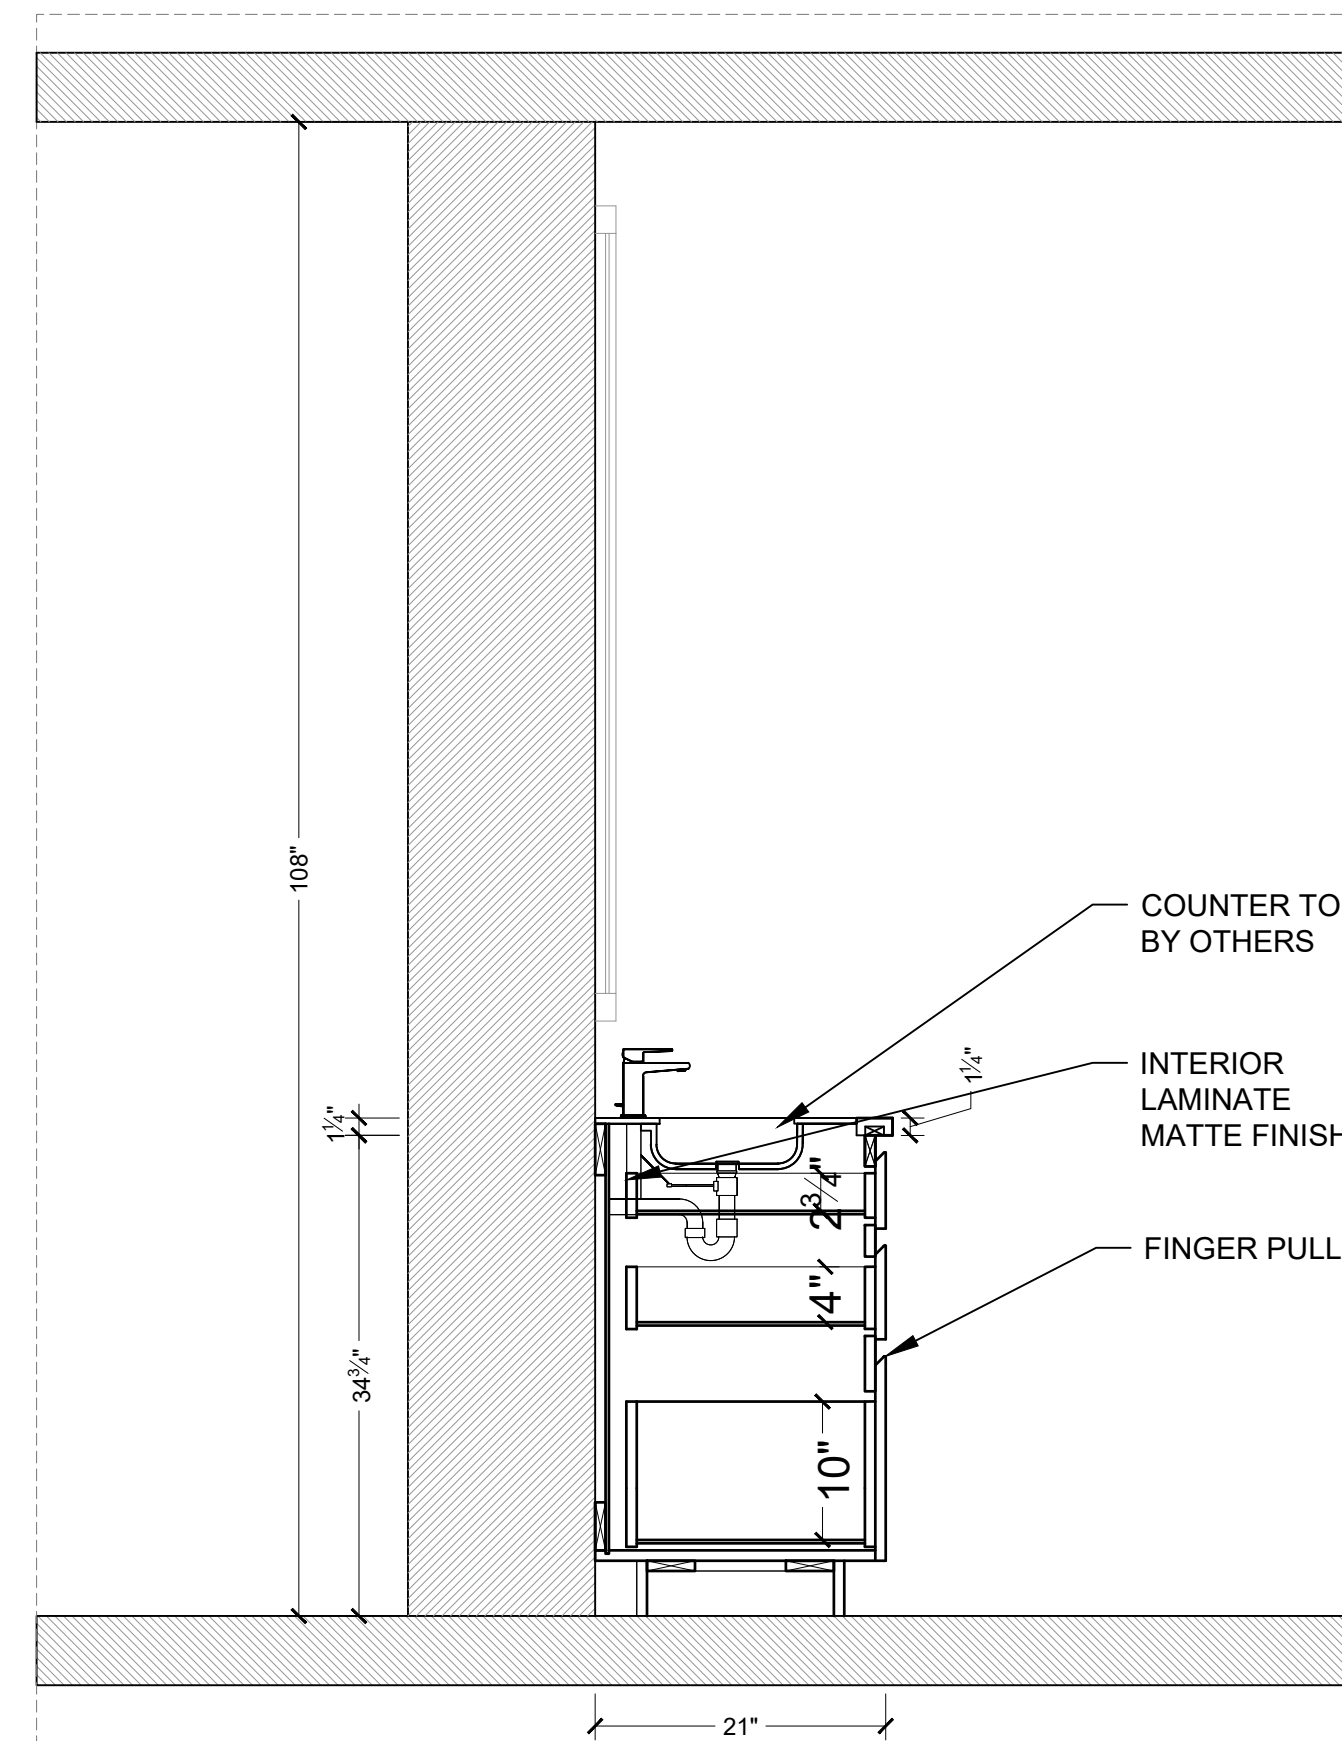

SECTION 1
ESC:7/8" = 1'-0"

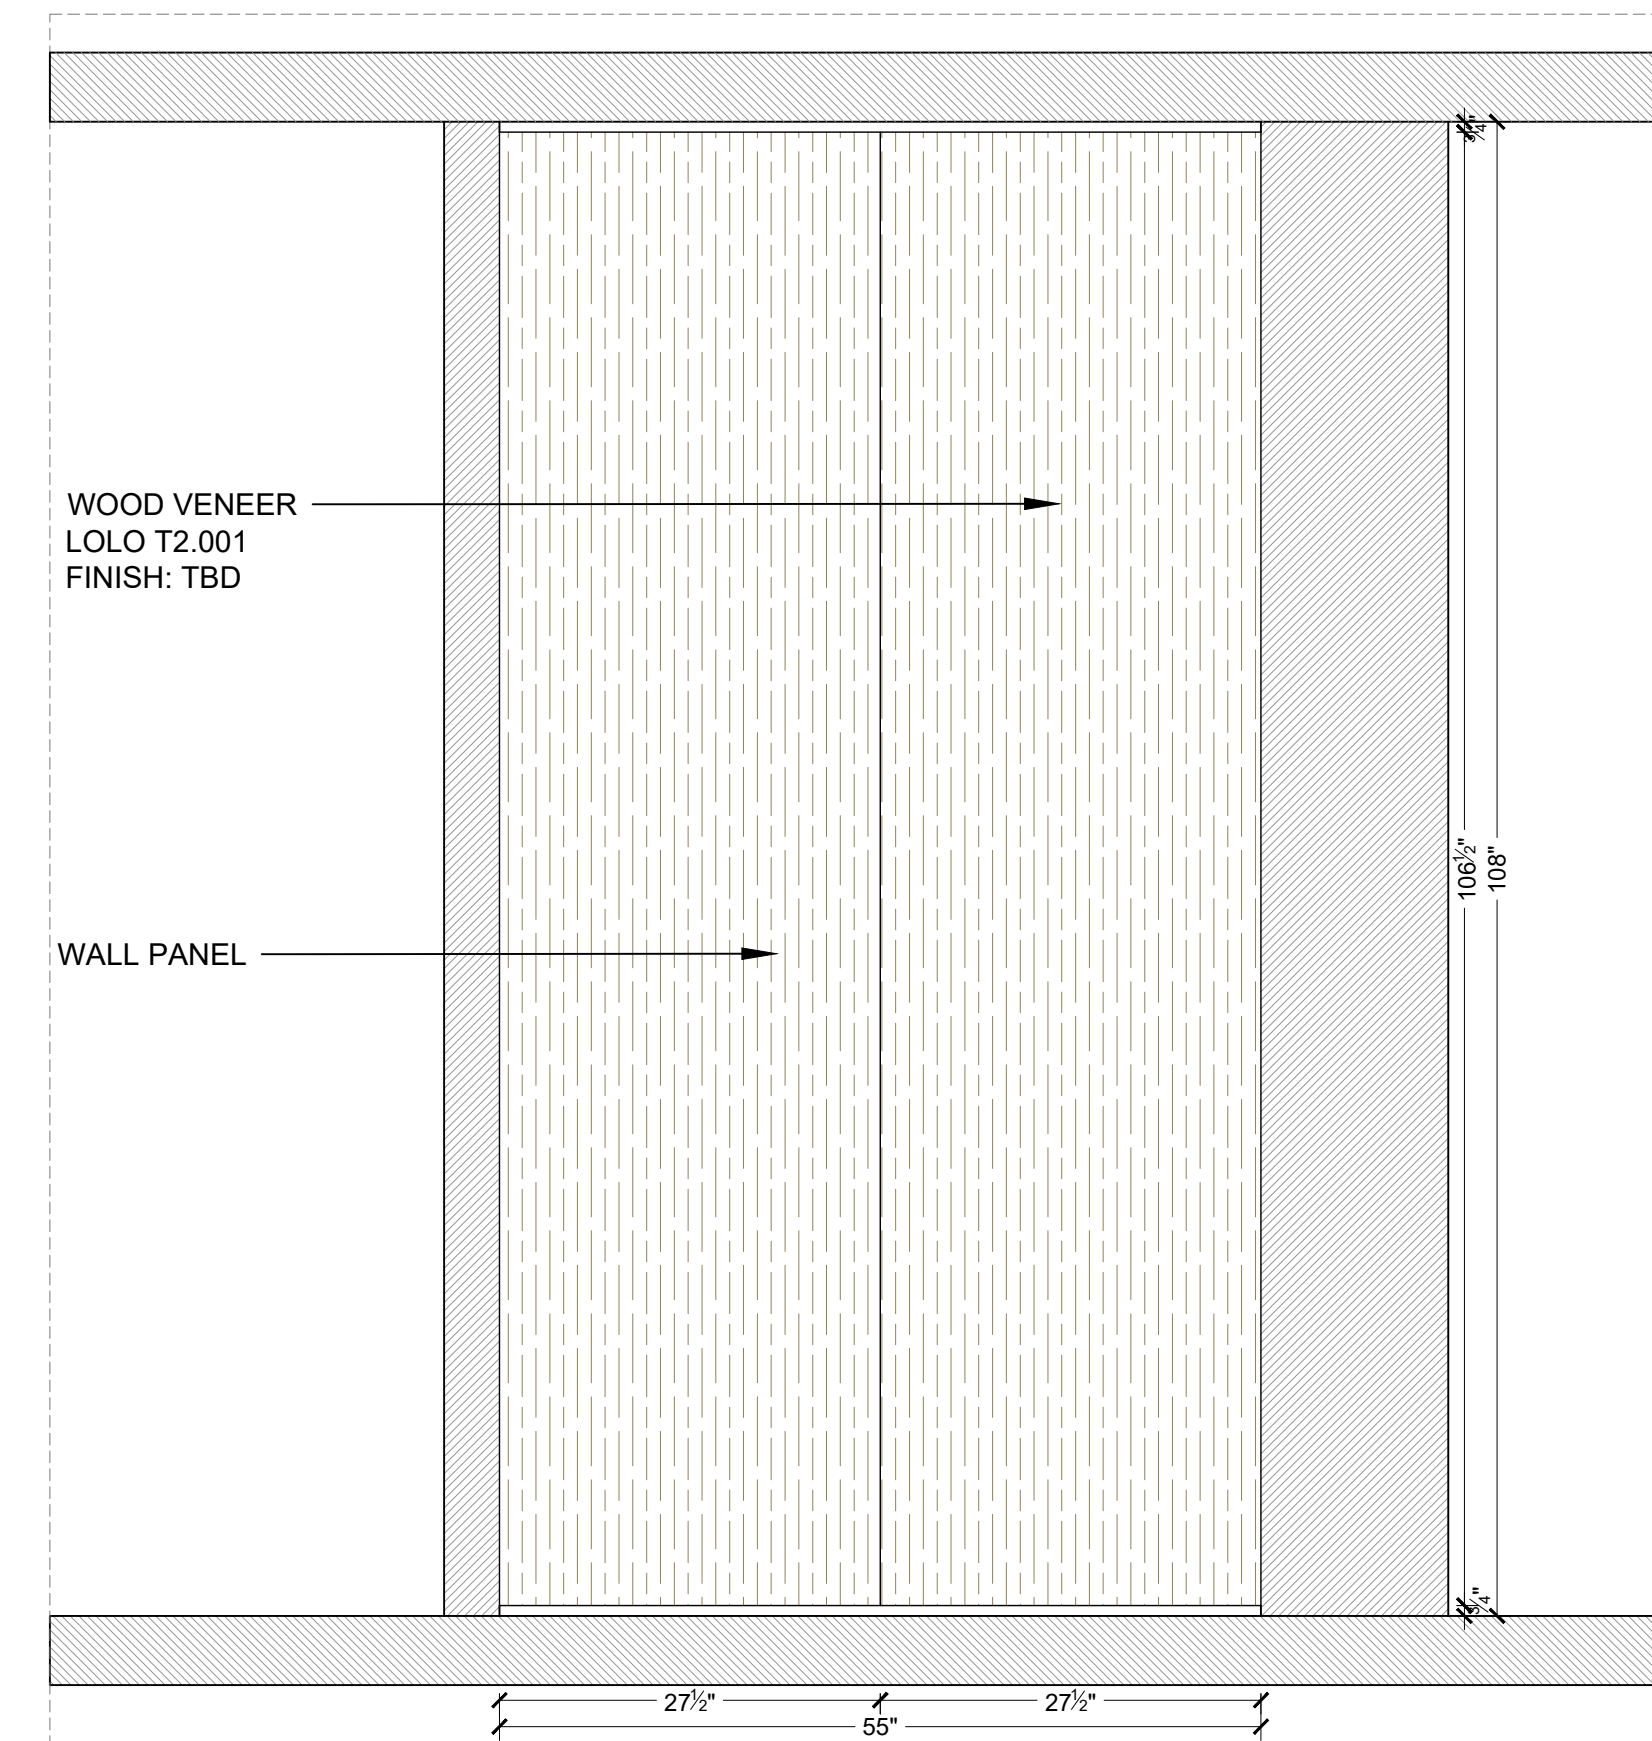

ELEVATION 2
ESC:7/8" = 1'-0"

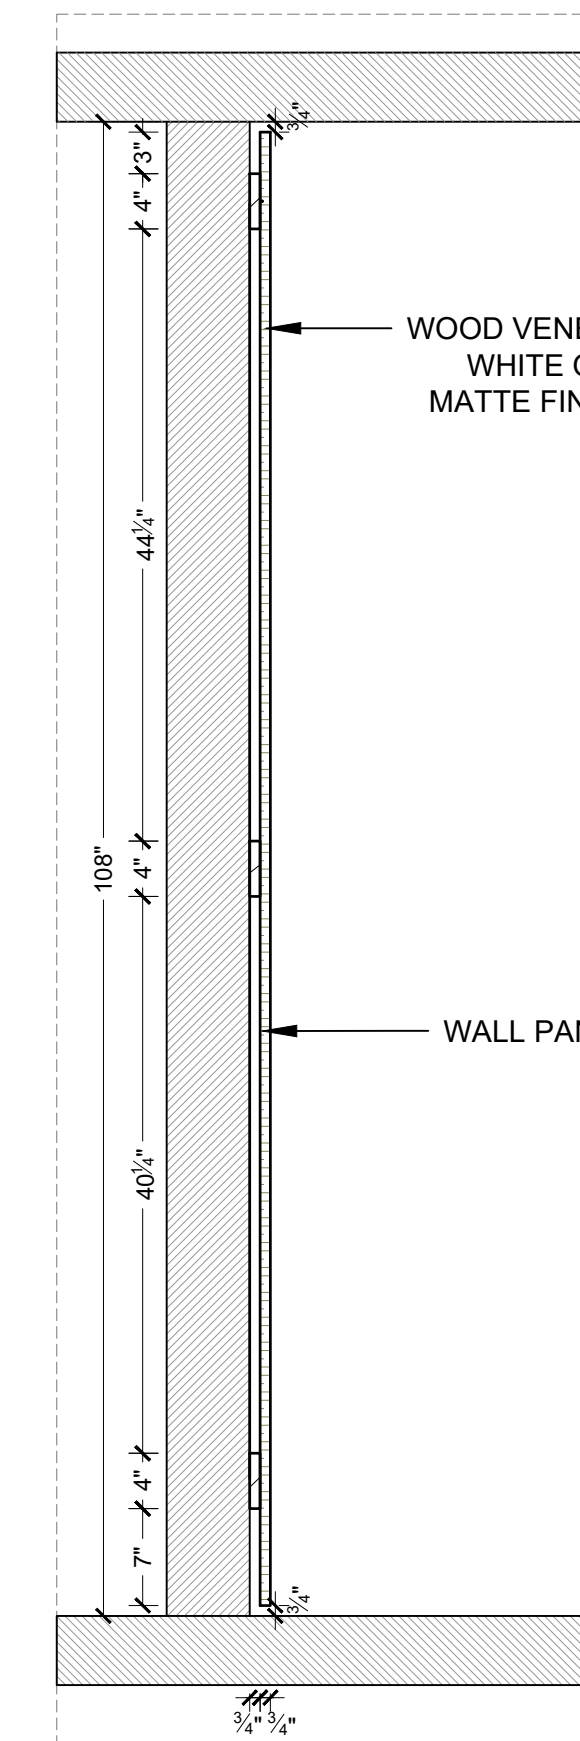

SECTION 2
ESC:7/8" = 1'-0"

PROJECT:

**CRIDEN
RESIDENCE**

**INTERIOR
BY B
DESIGN
GROUP**

50 SOUTH
POINTE, DR UNITE
2803.MIAMI
BEACH, FL, 33139


BROOKLINE
WOOD VENEER
FINISH=TBD

BATHROOM 2


4038 NW 32 AV
Miami, FL 33142
Tel/Fax: 305-591-7575




ID-4.0

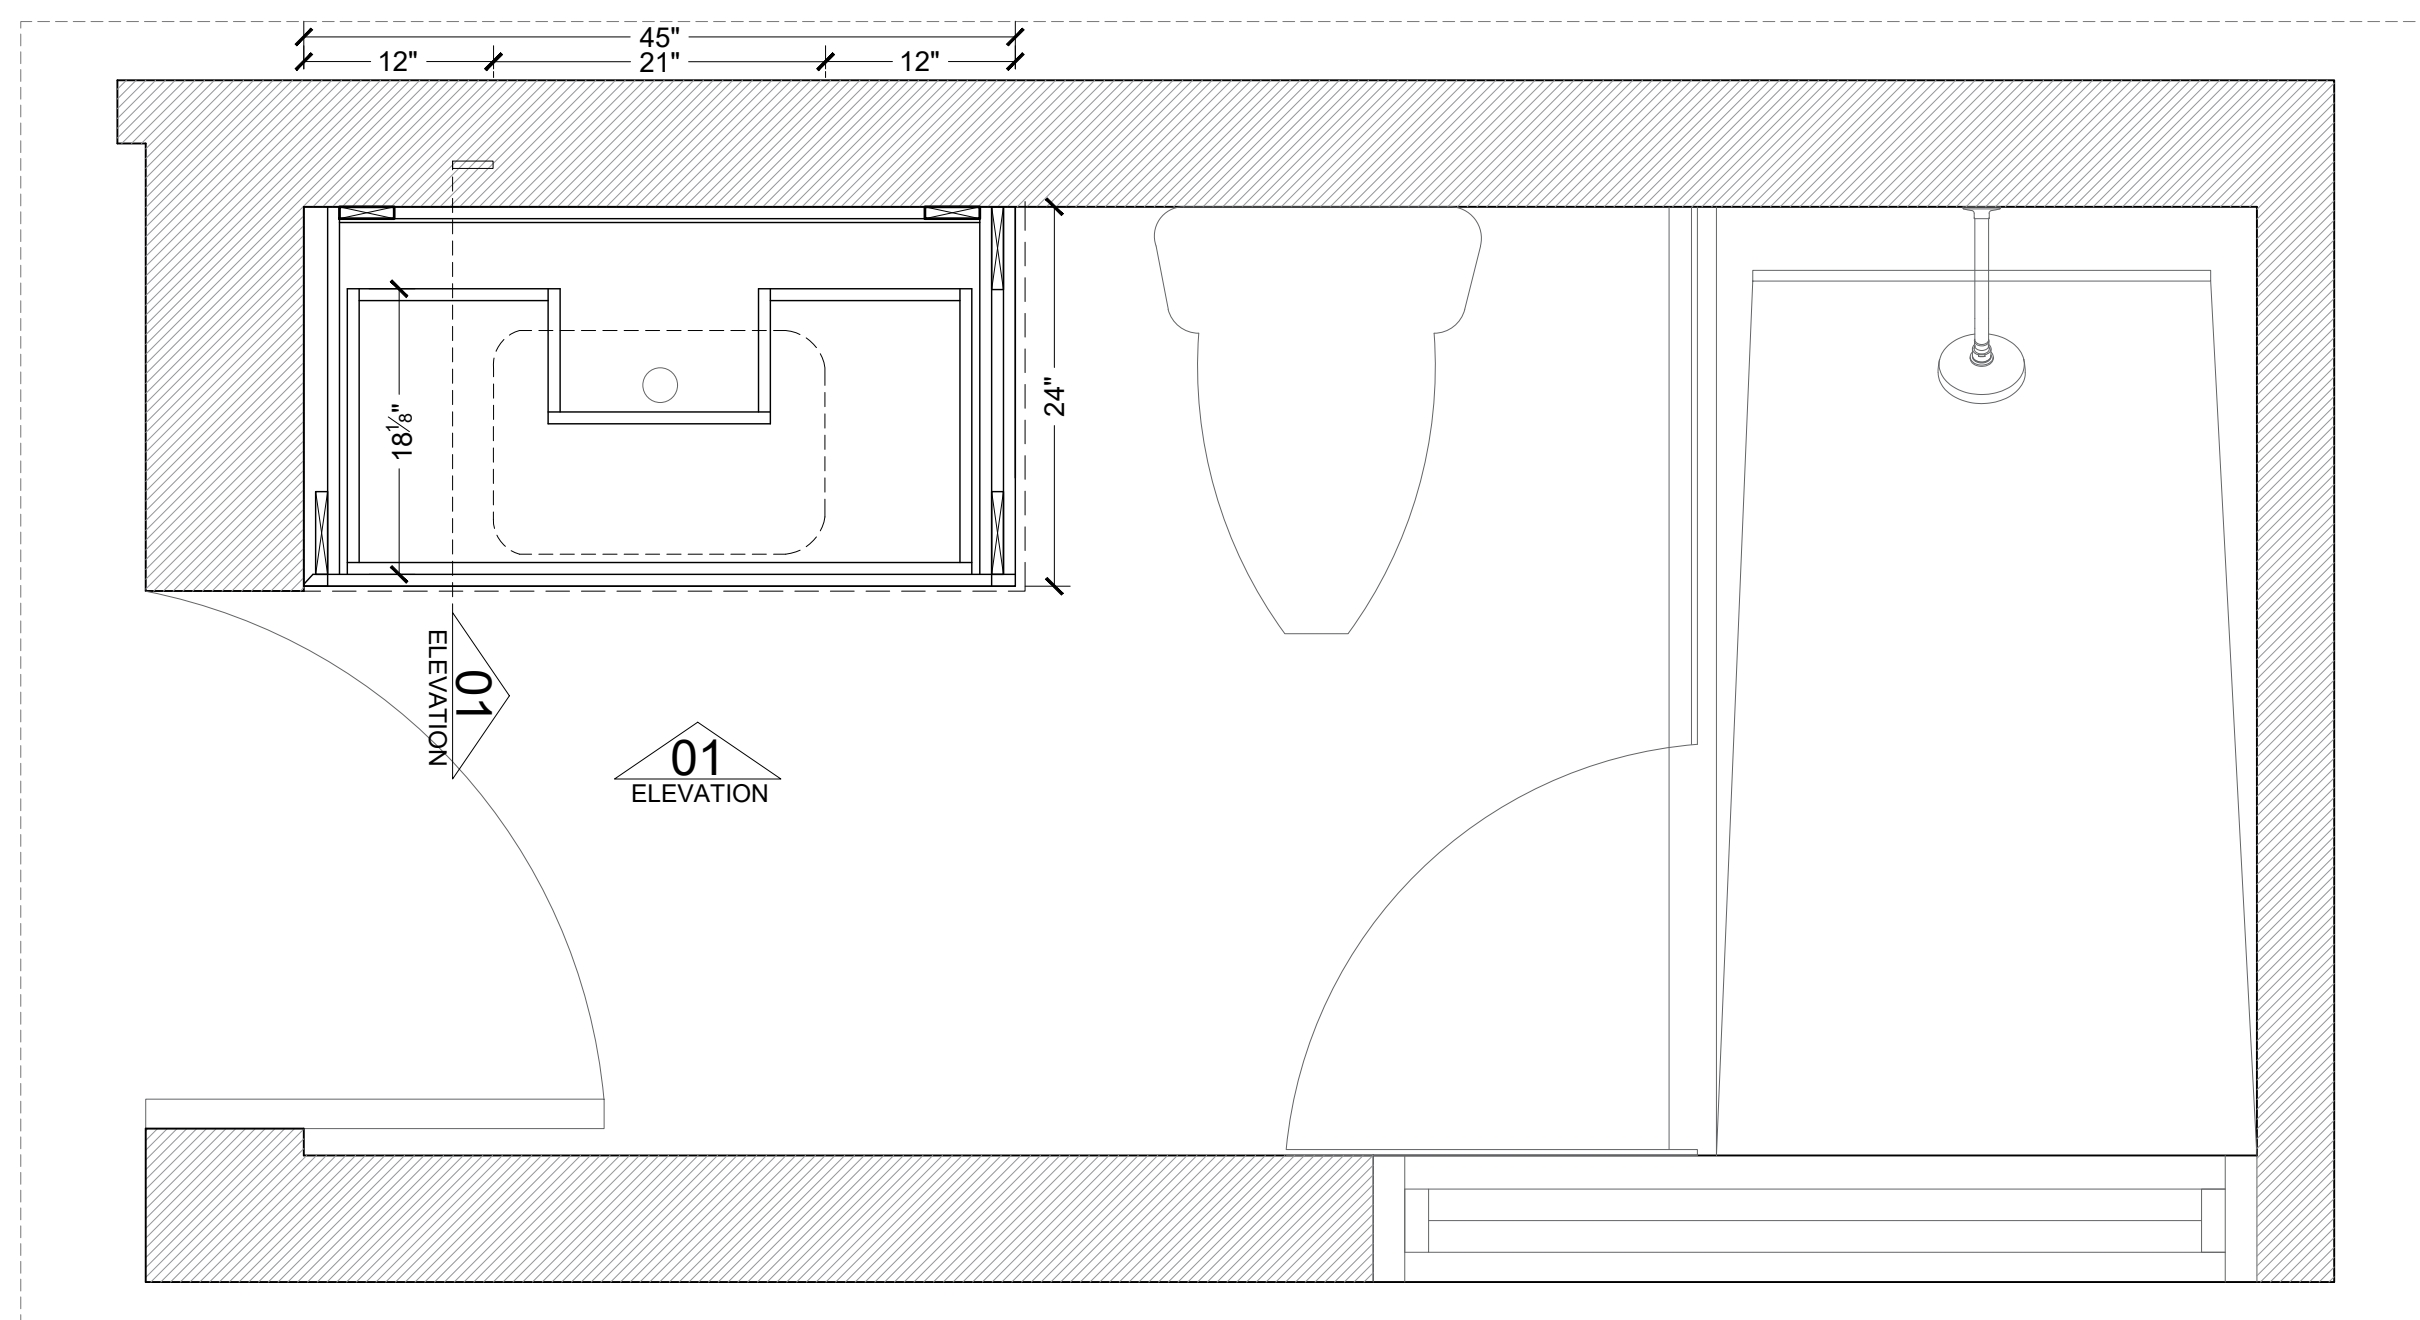

FLOOR PLAN
ESC 7/8" = 1'-0"

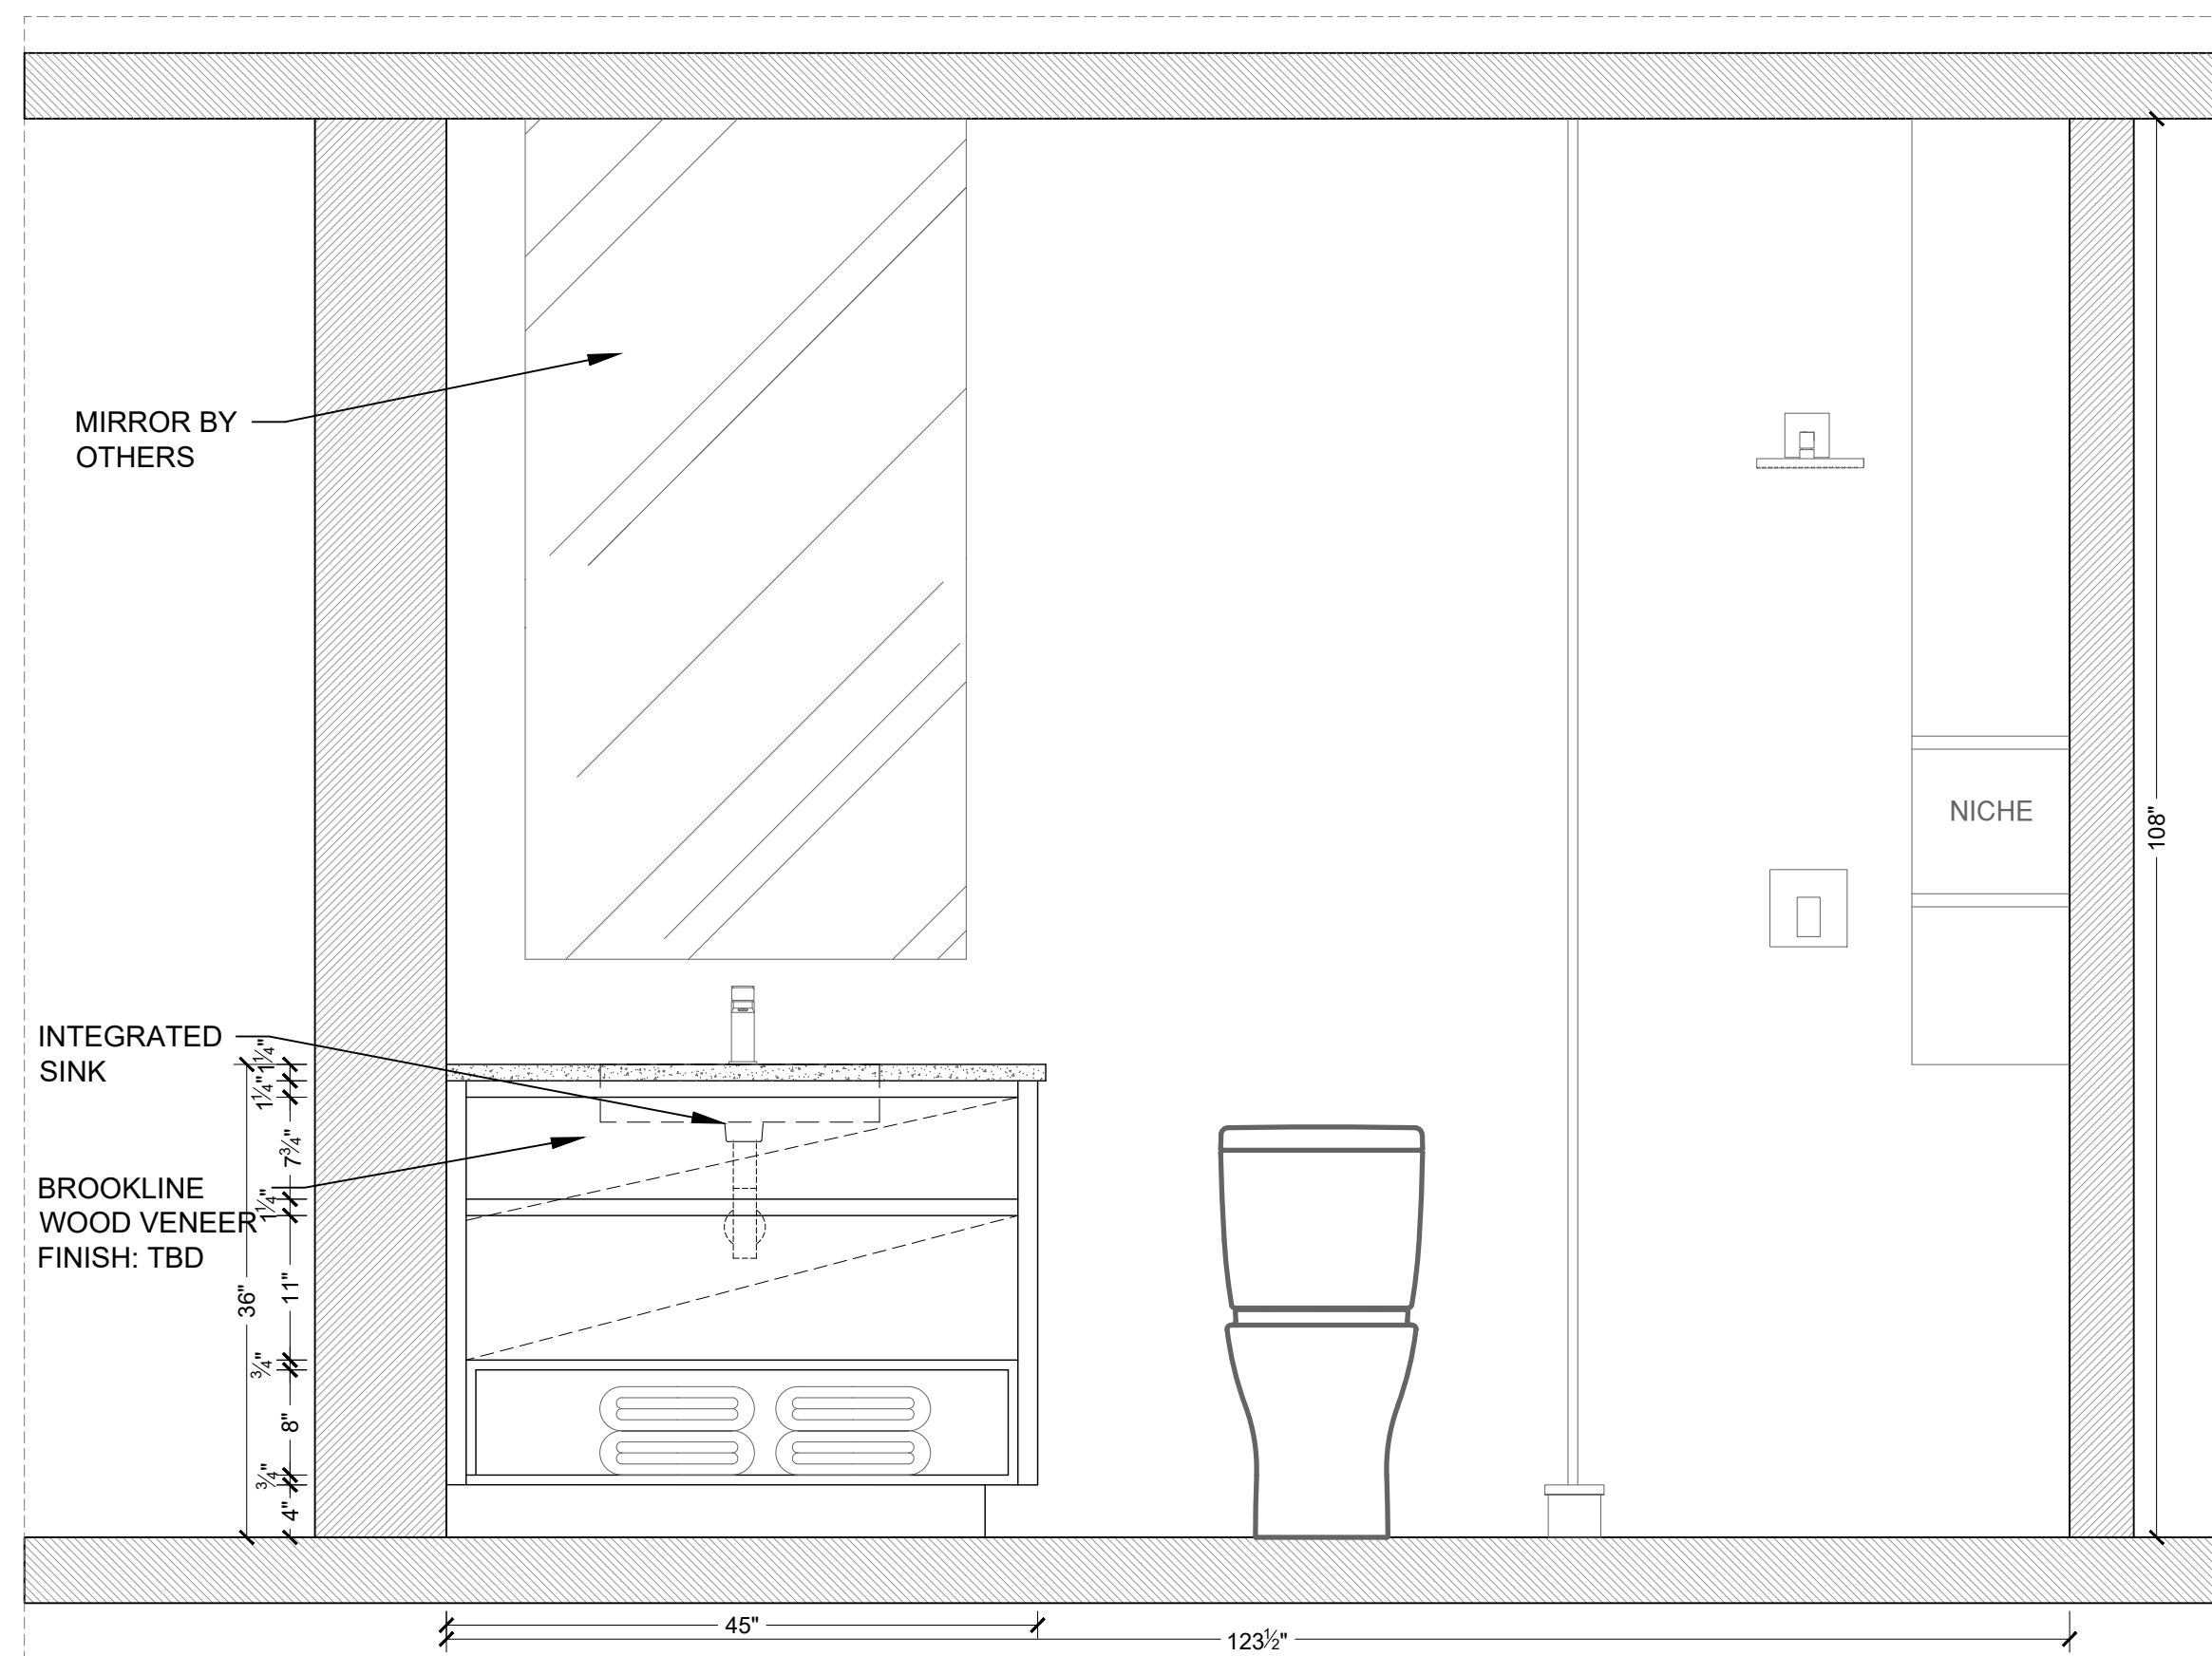

ELEVATION 1
ESC:7/8" = 1'-0"

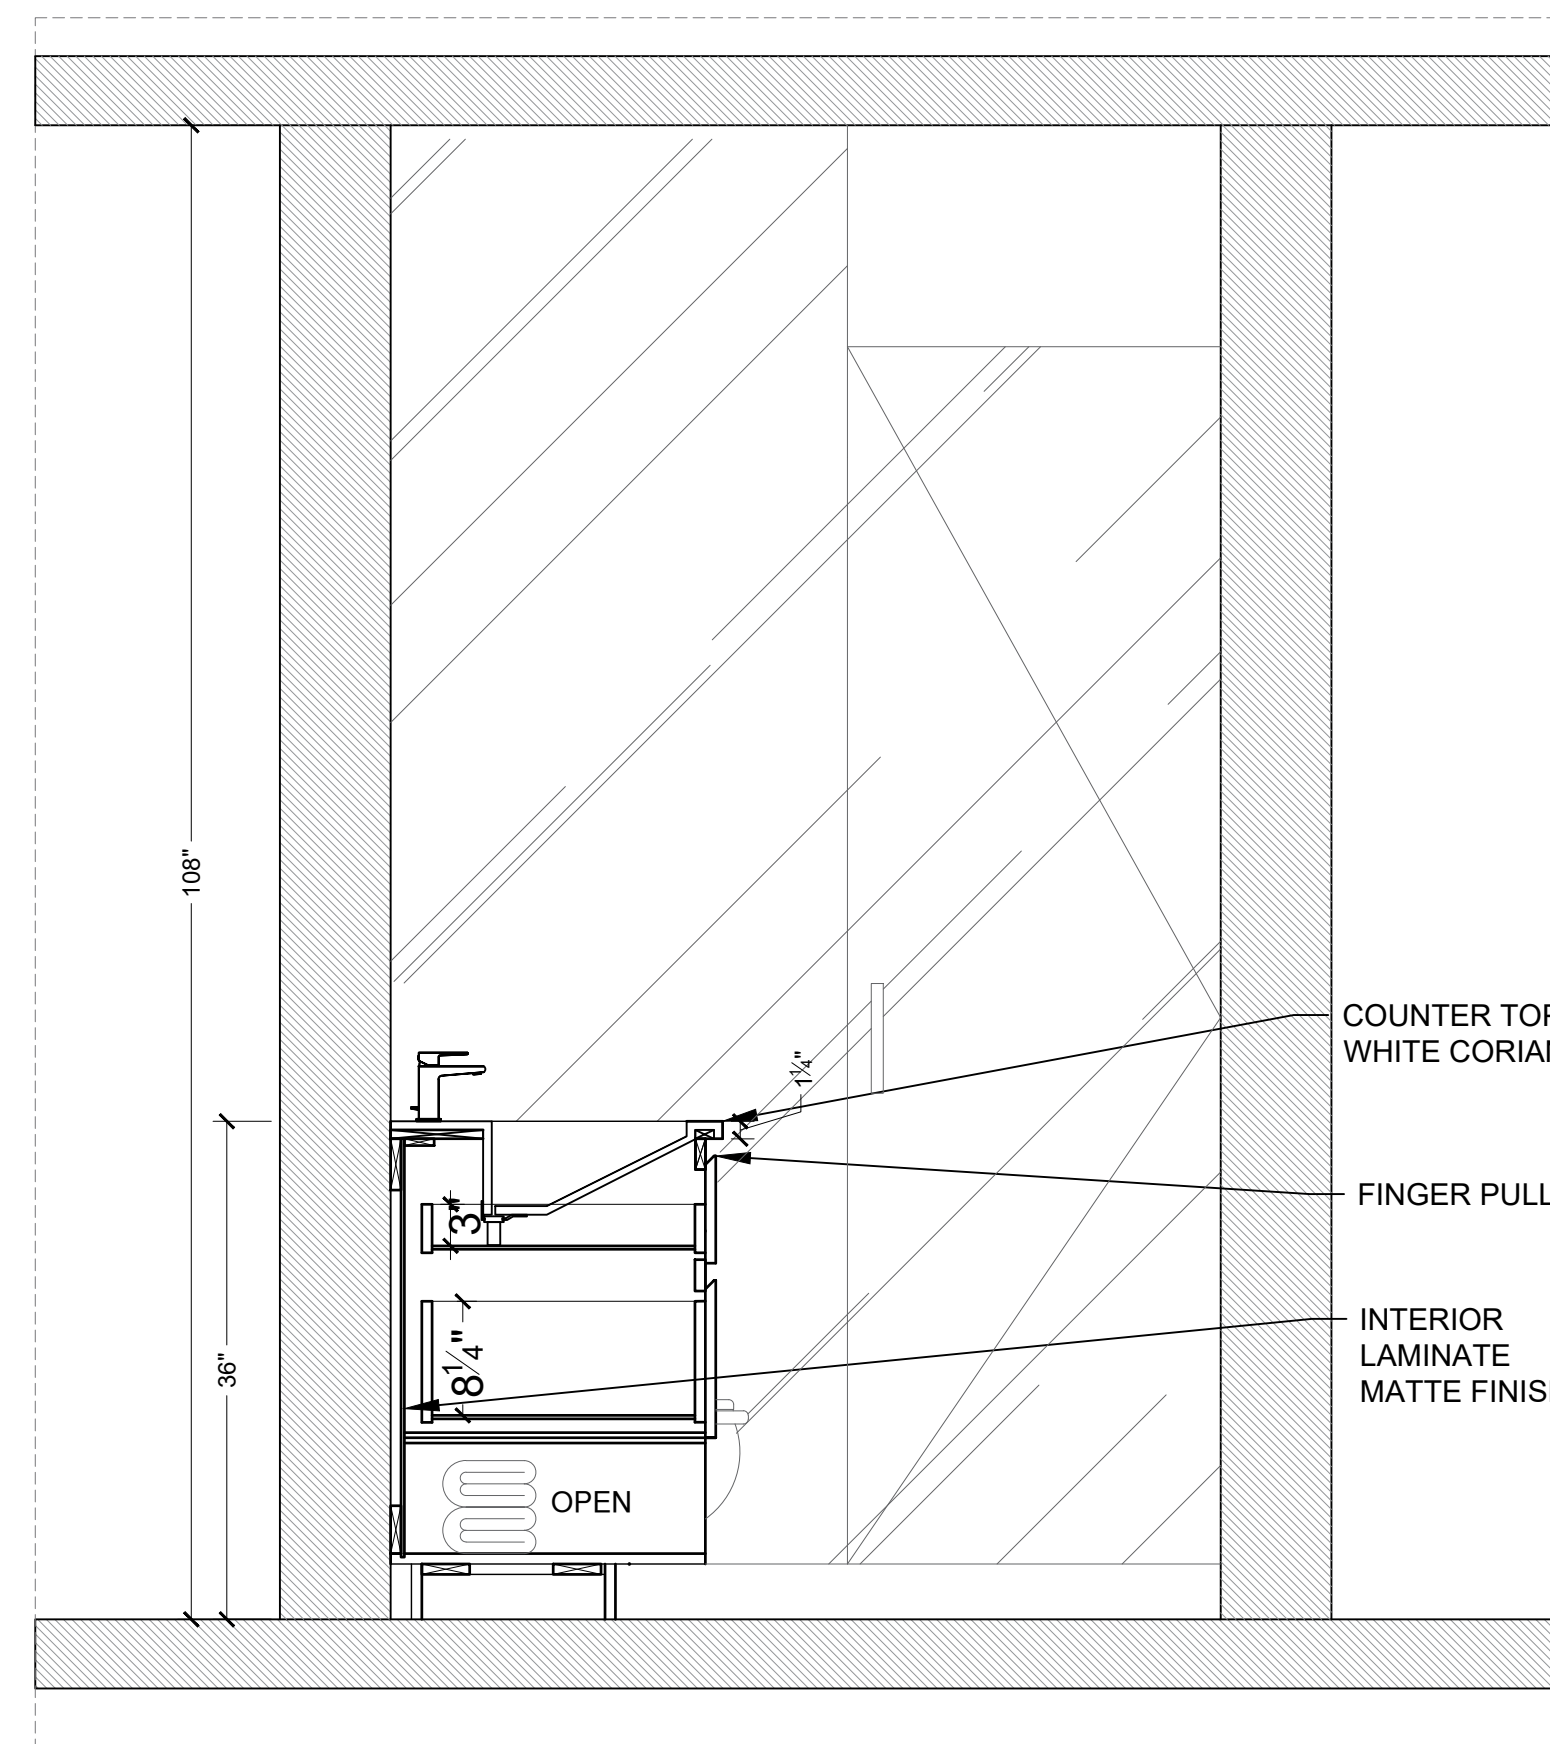

ELEVATION 2
ESC:7/8" = 1'-0"

PROJECT:

**CRIDEN
RESIDENCE**

**INTERIOR
BY B
DESIGN
GROUP**

50 SOUTH
POINTE, DR UNIT
2803.MIAMI
BEACH, FL, 33139


HER MASTER CLOSET

4038 NW 32 AV
Miami, FL 33142
Tel/Fax: 305-591-7575




ID-5.0


FINISH AND COLOR: TBD

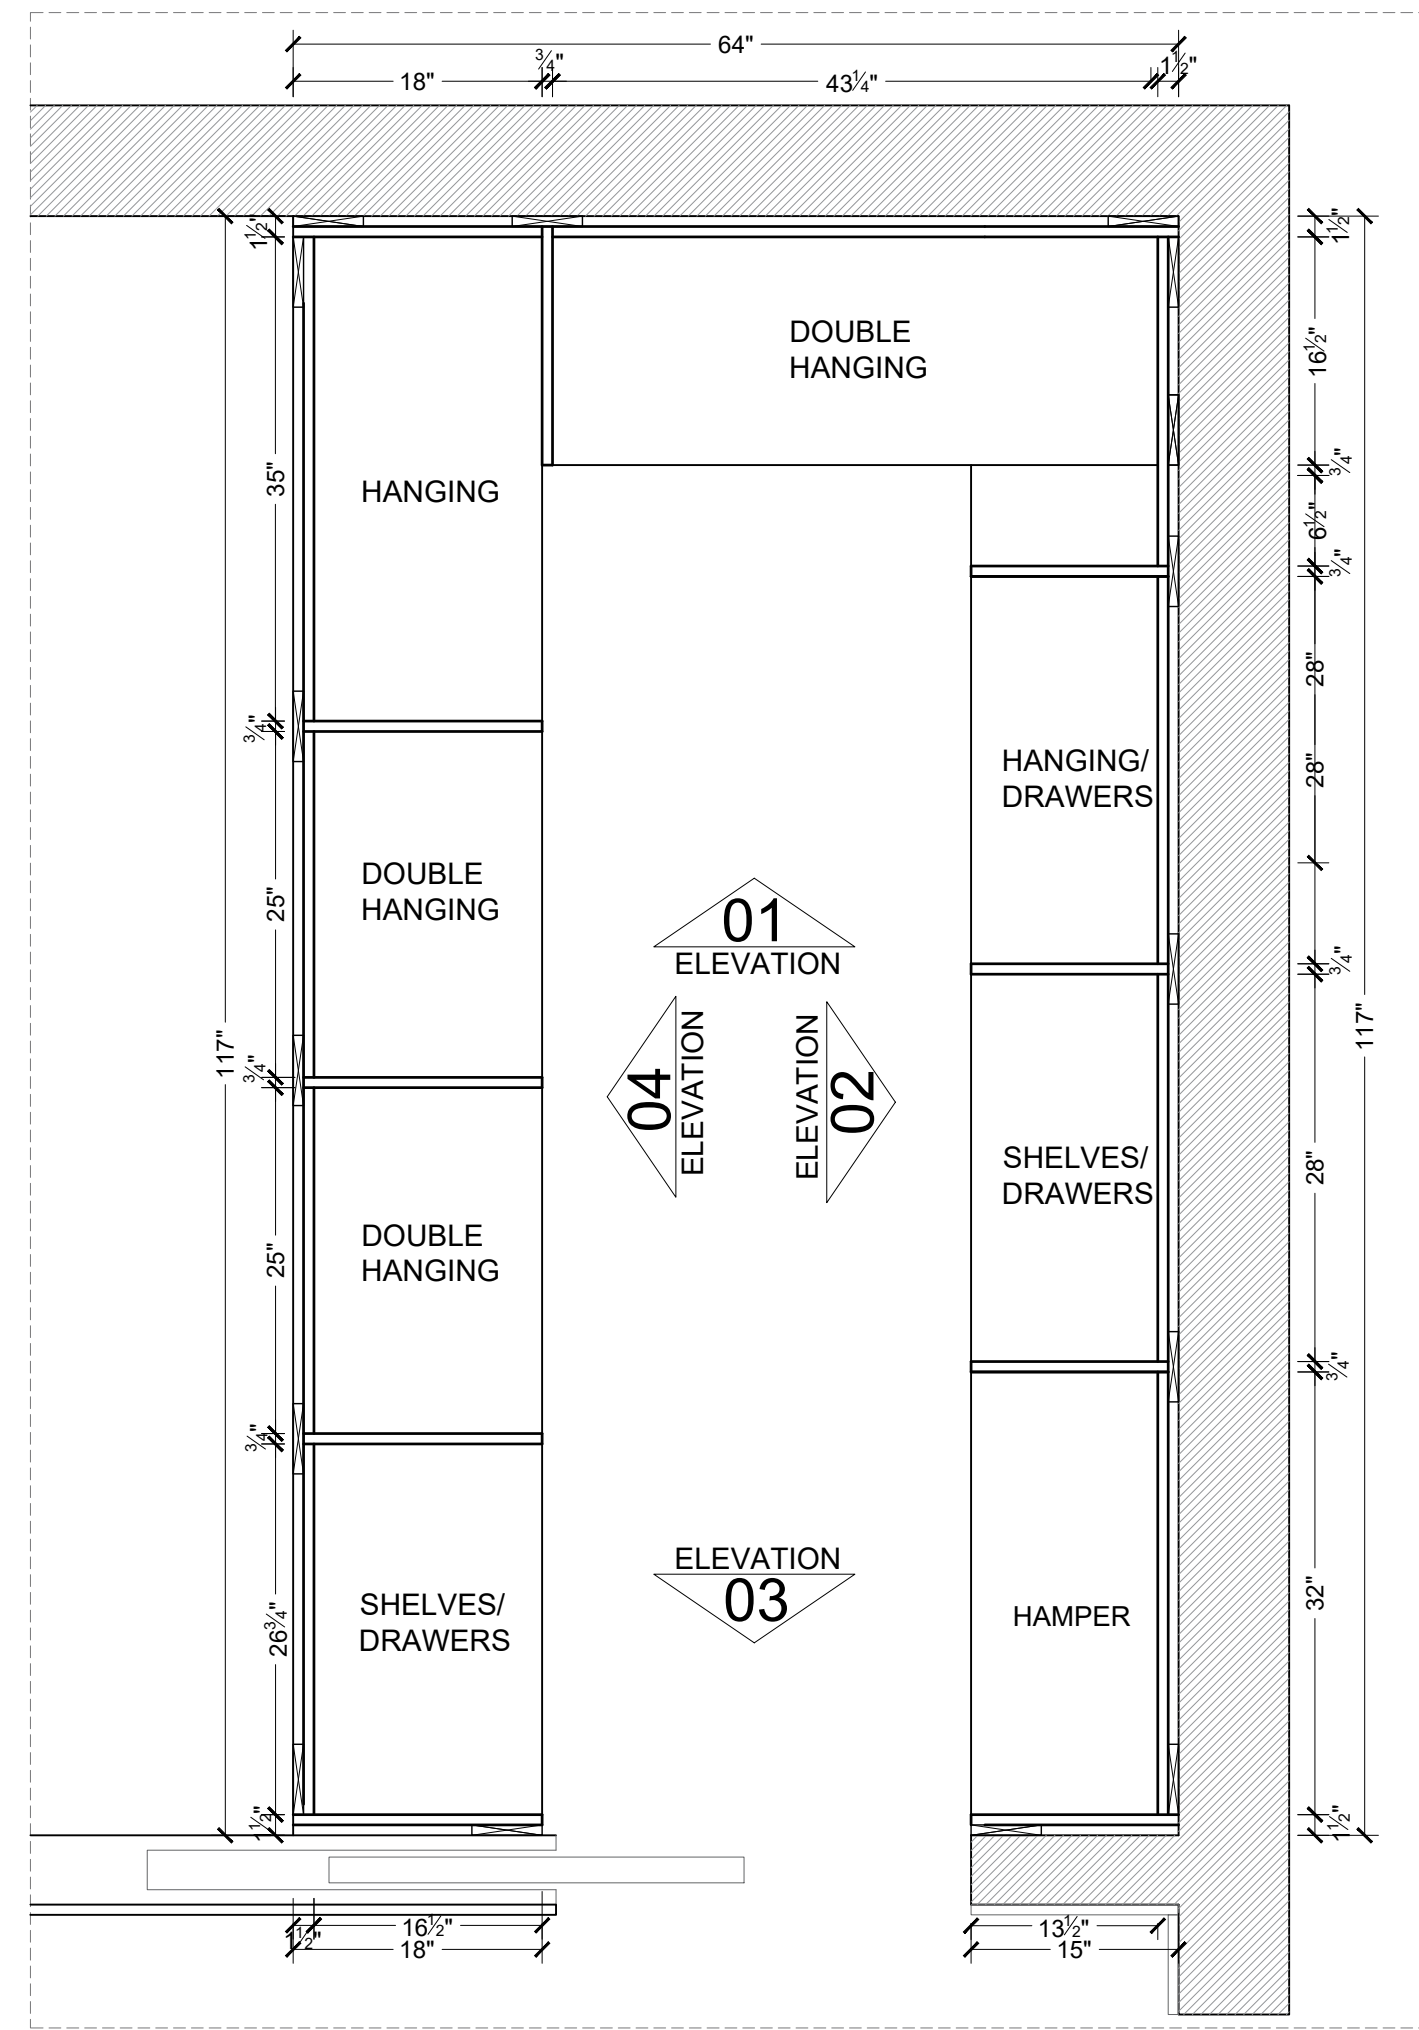


FLOOR PLAN
ESC 7/8" = 1'-0"

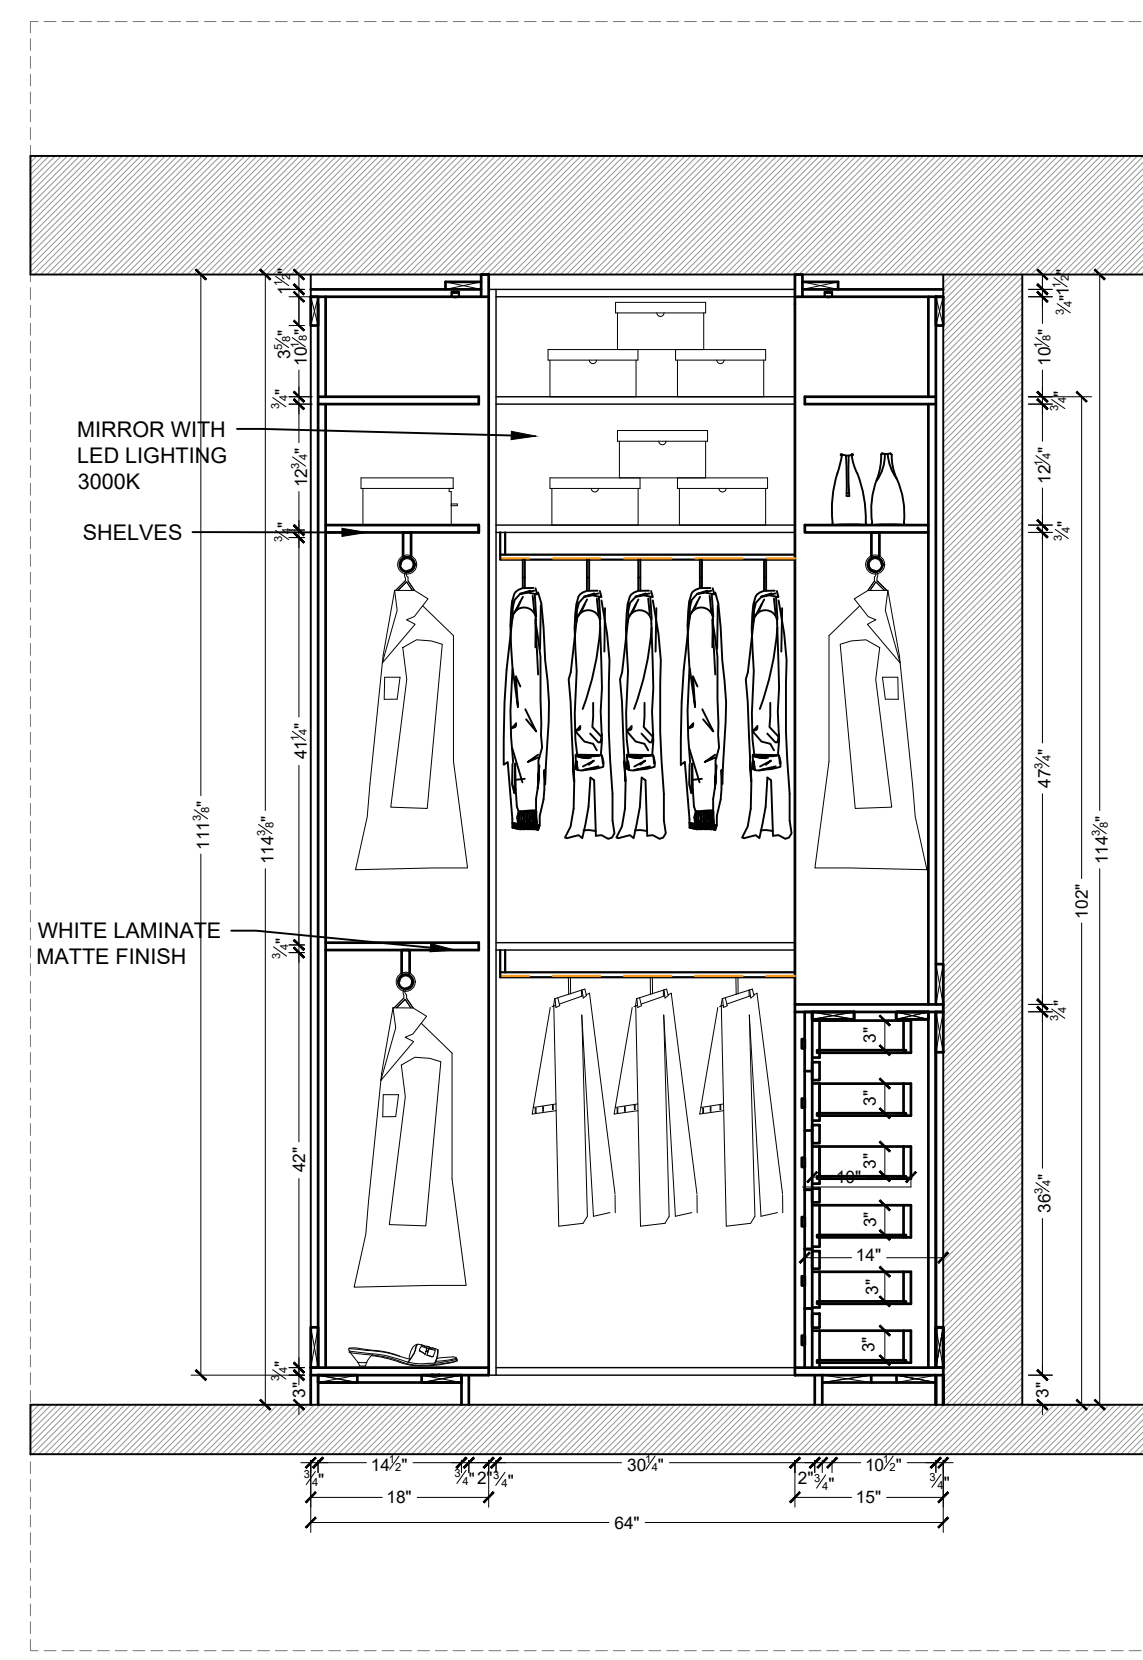


ELEVATION 1
ESC: 5/8" = 1'-0"

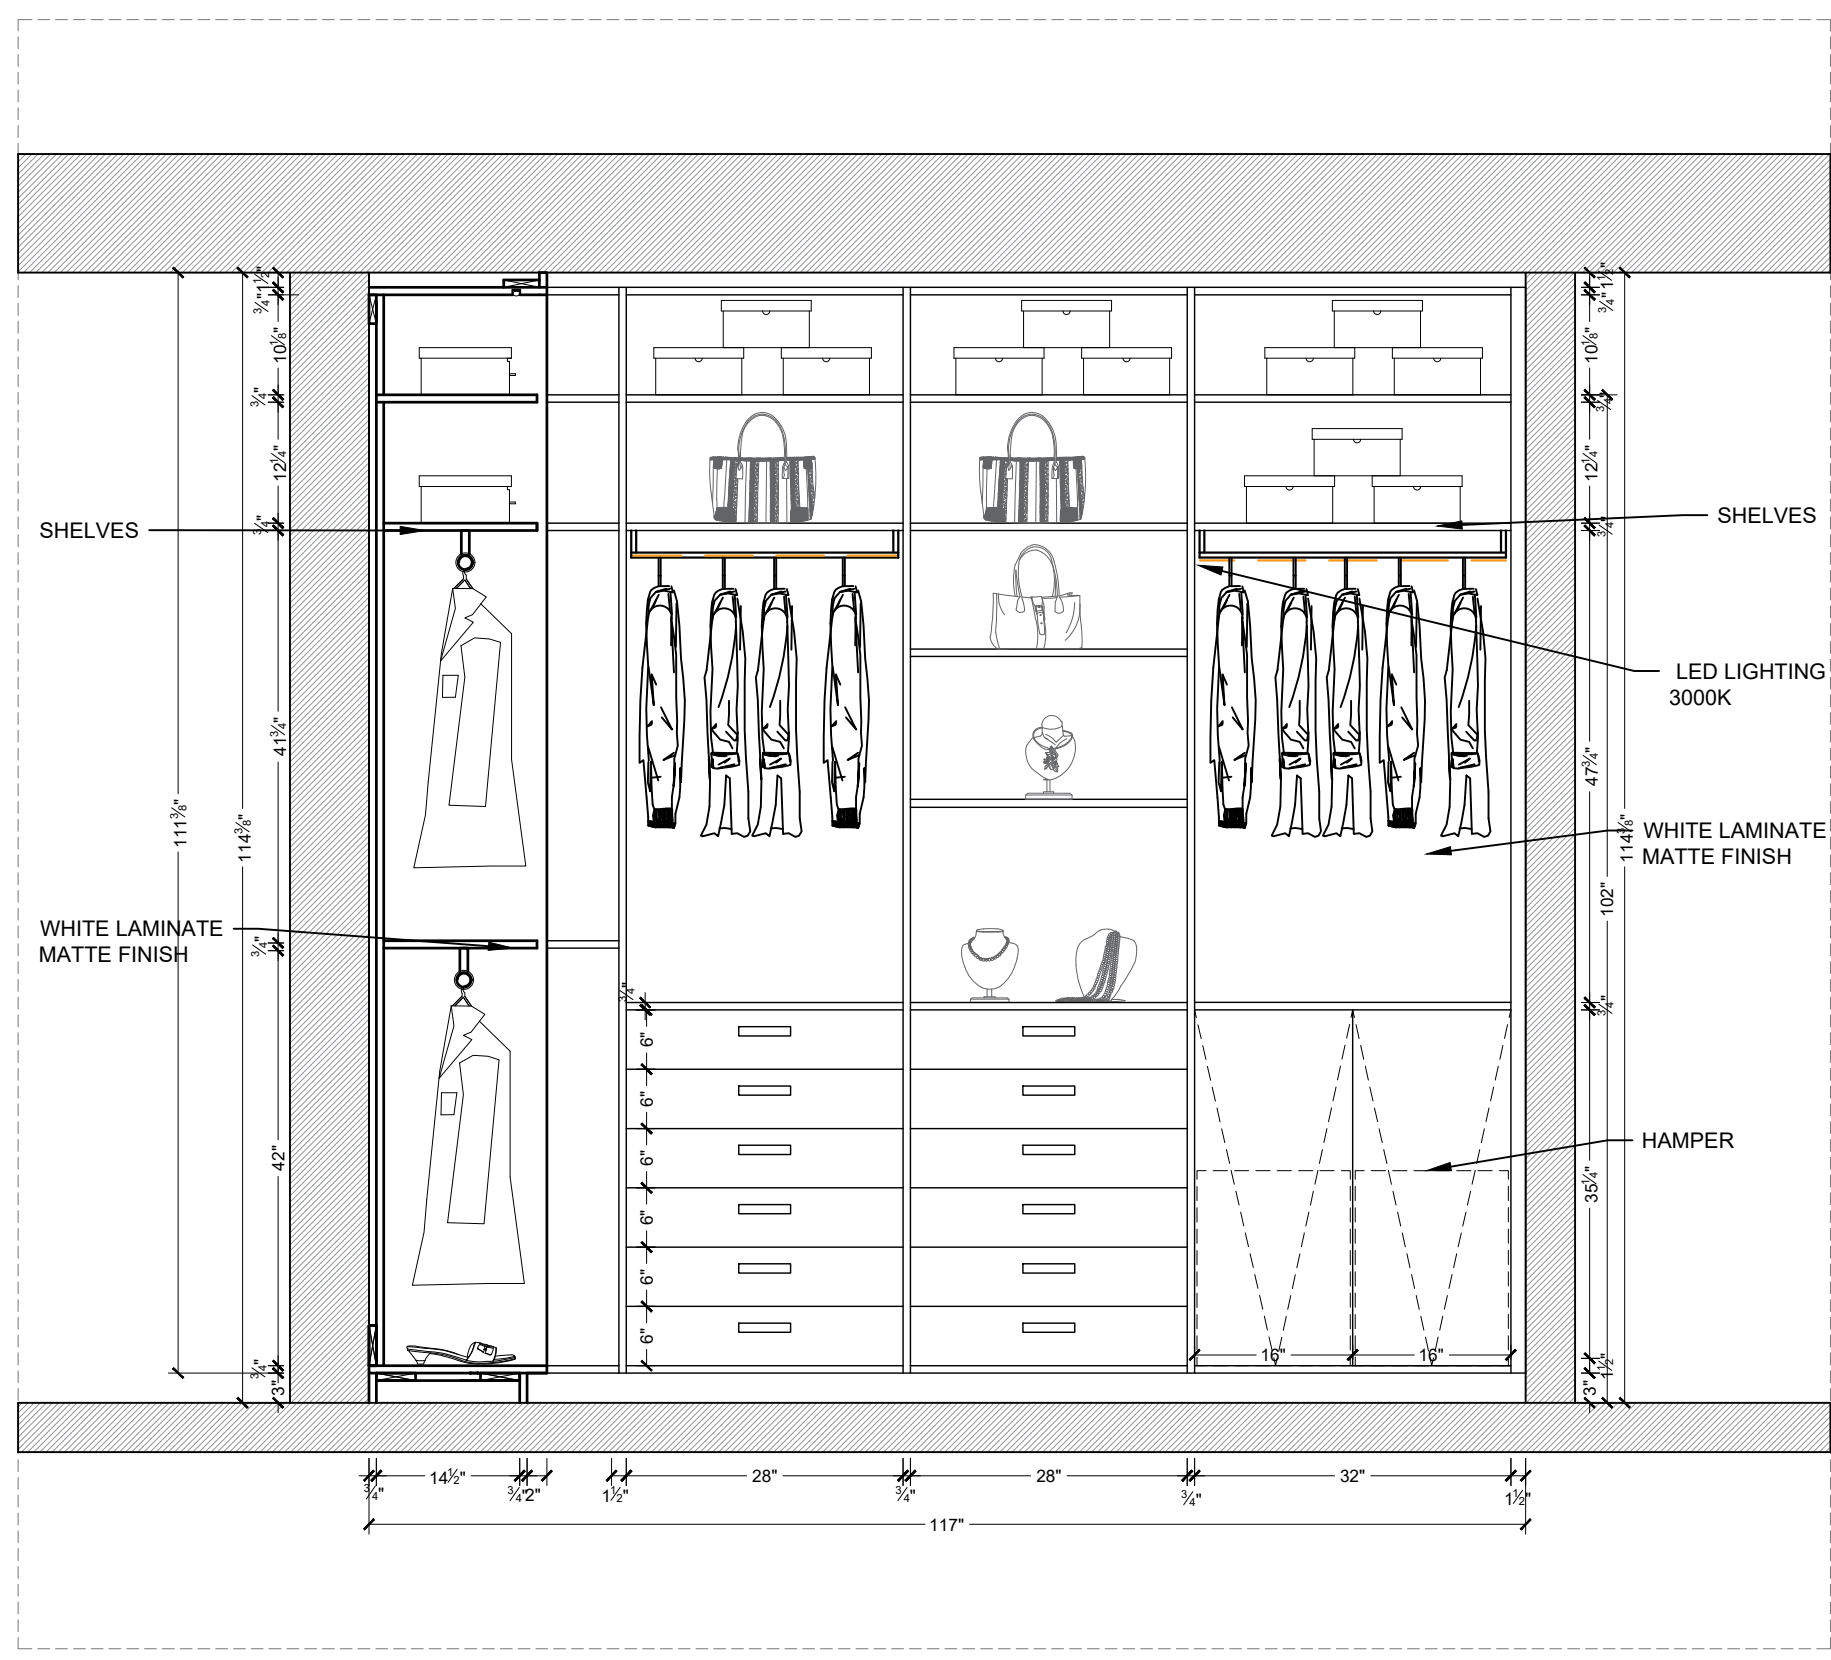


ELEVATION 2
ESC: 5/8" = 1'-0"

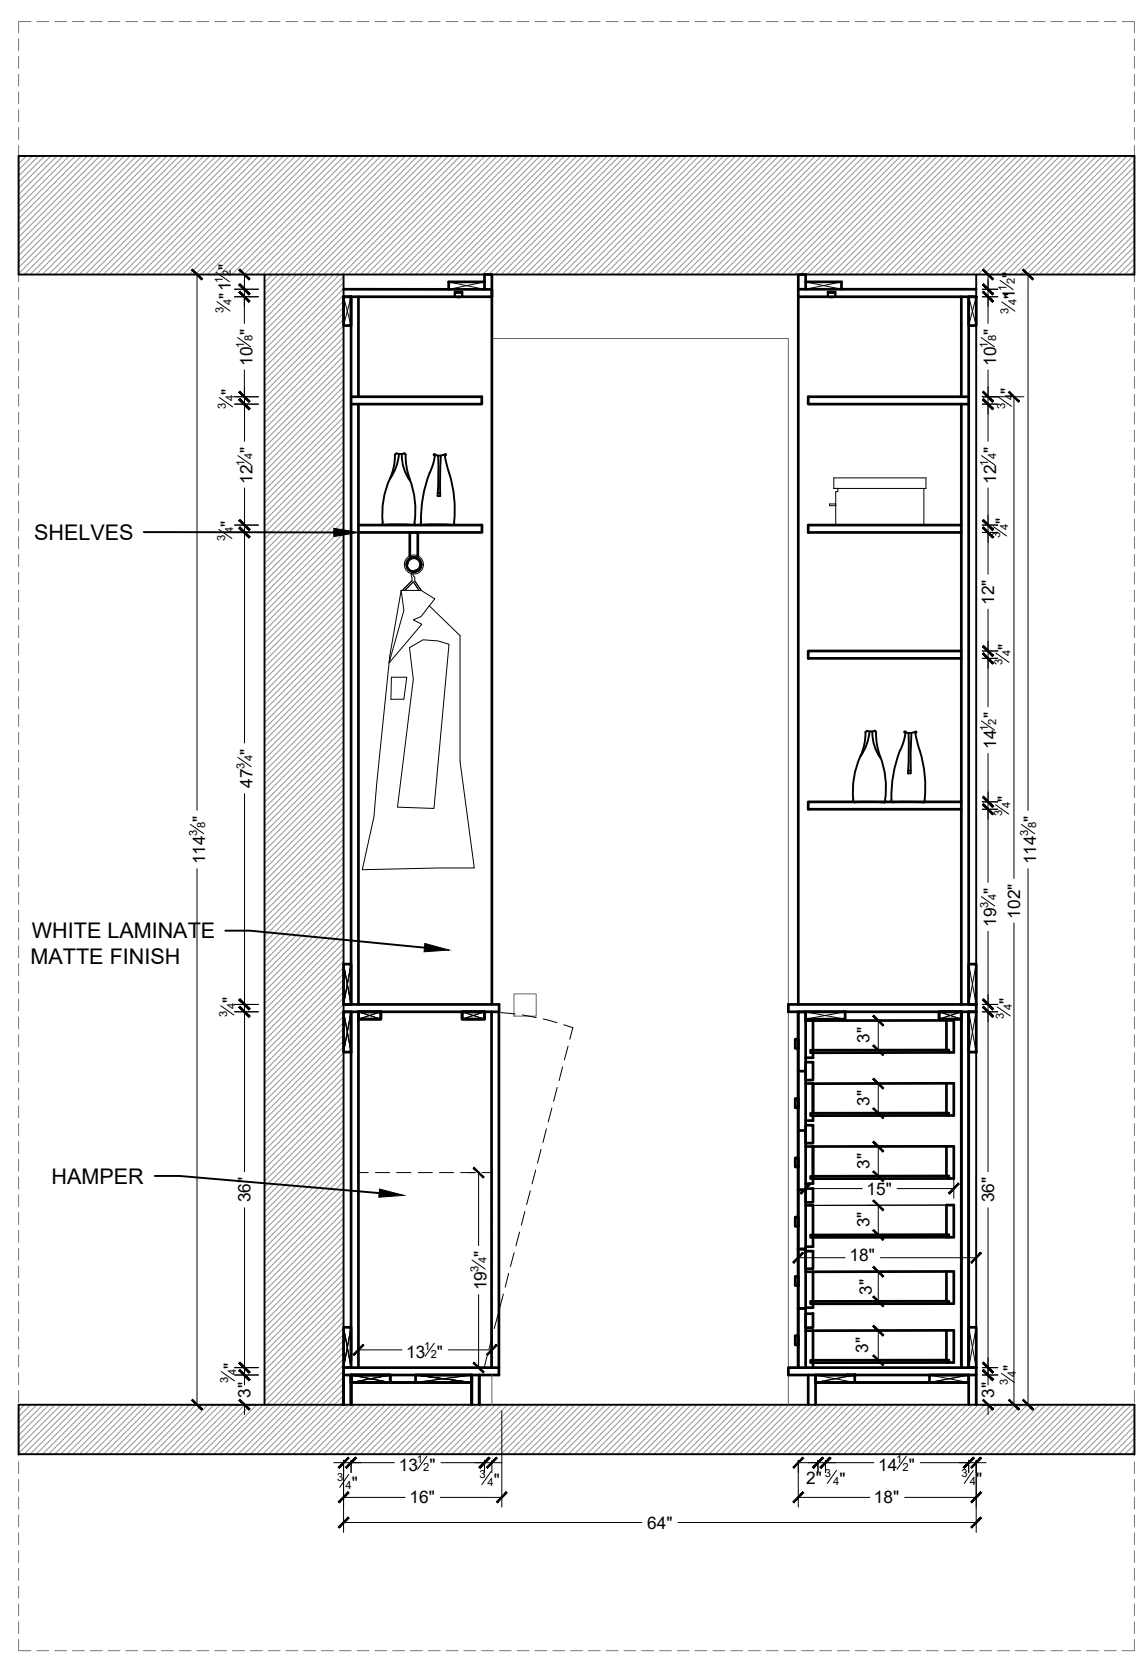


ELEVATION 3
ESC: 5/8" = 1'-0"

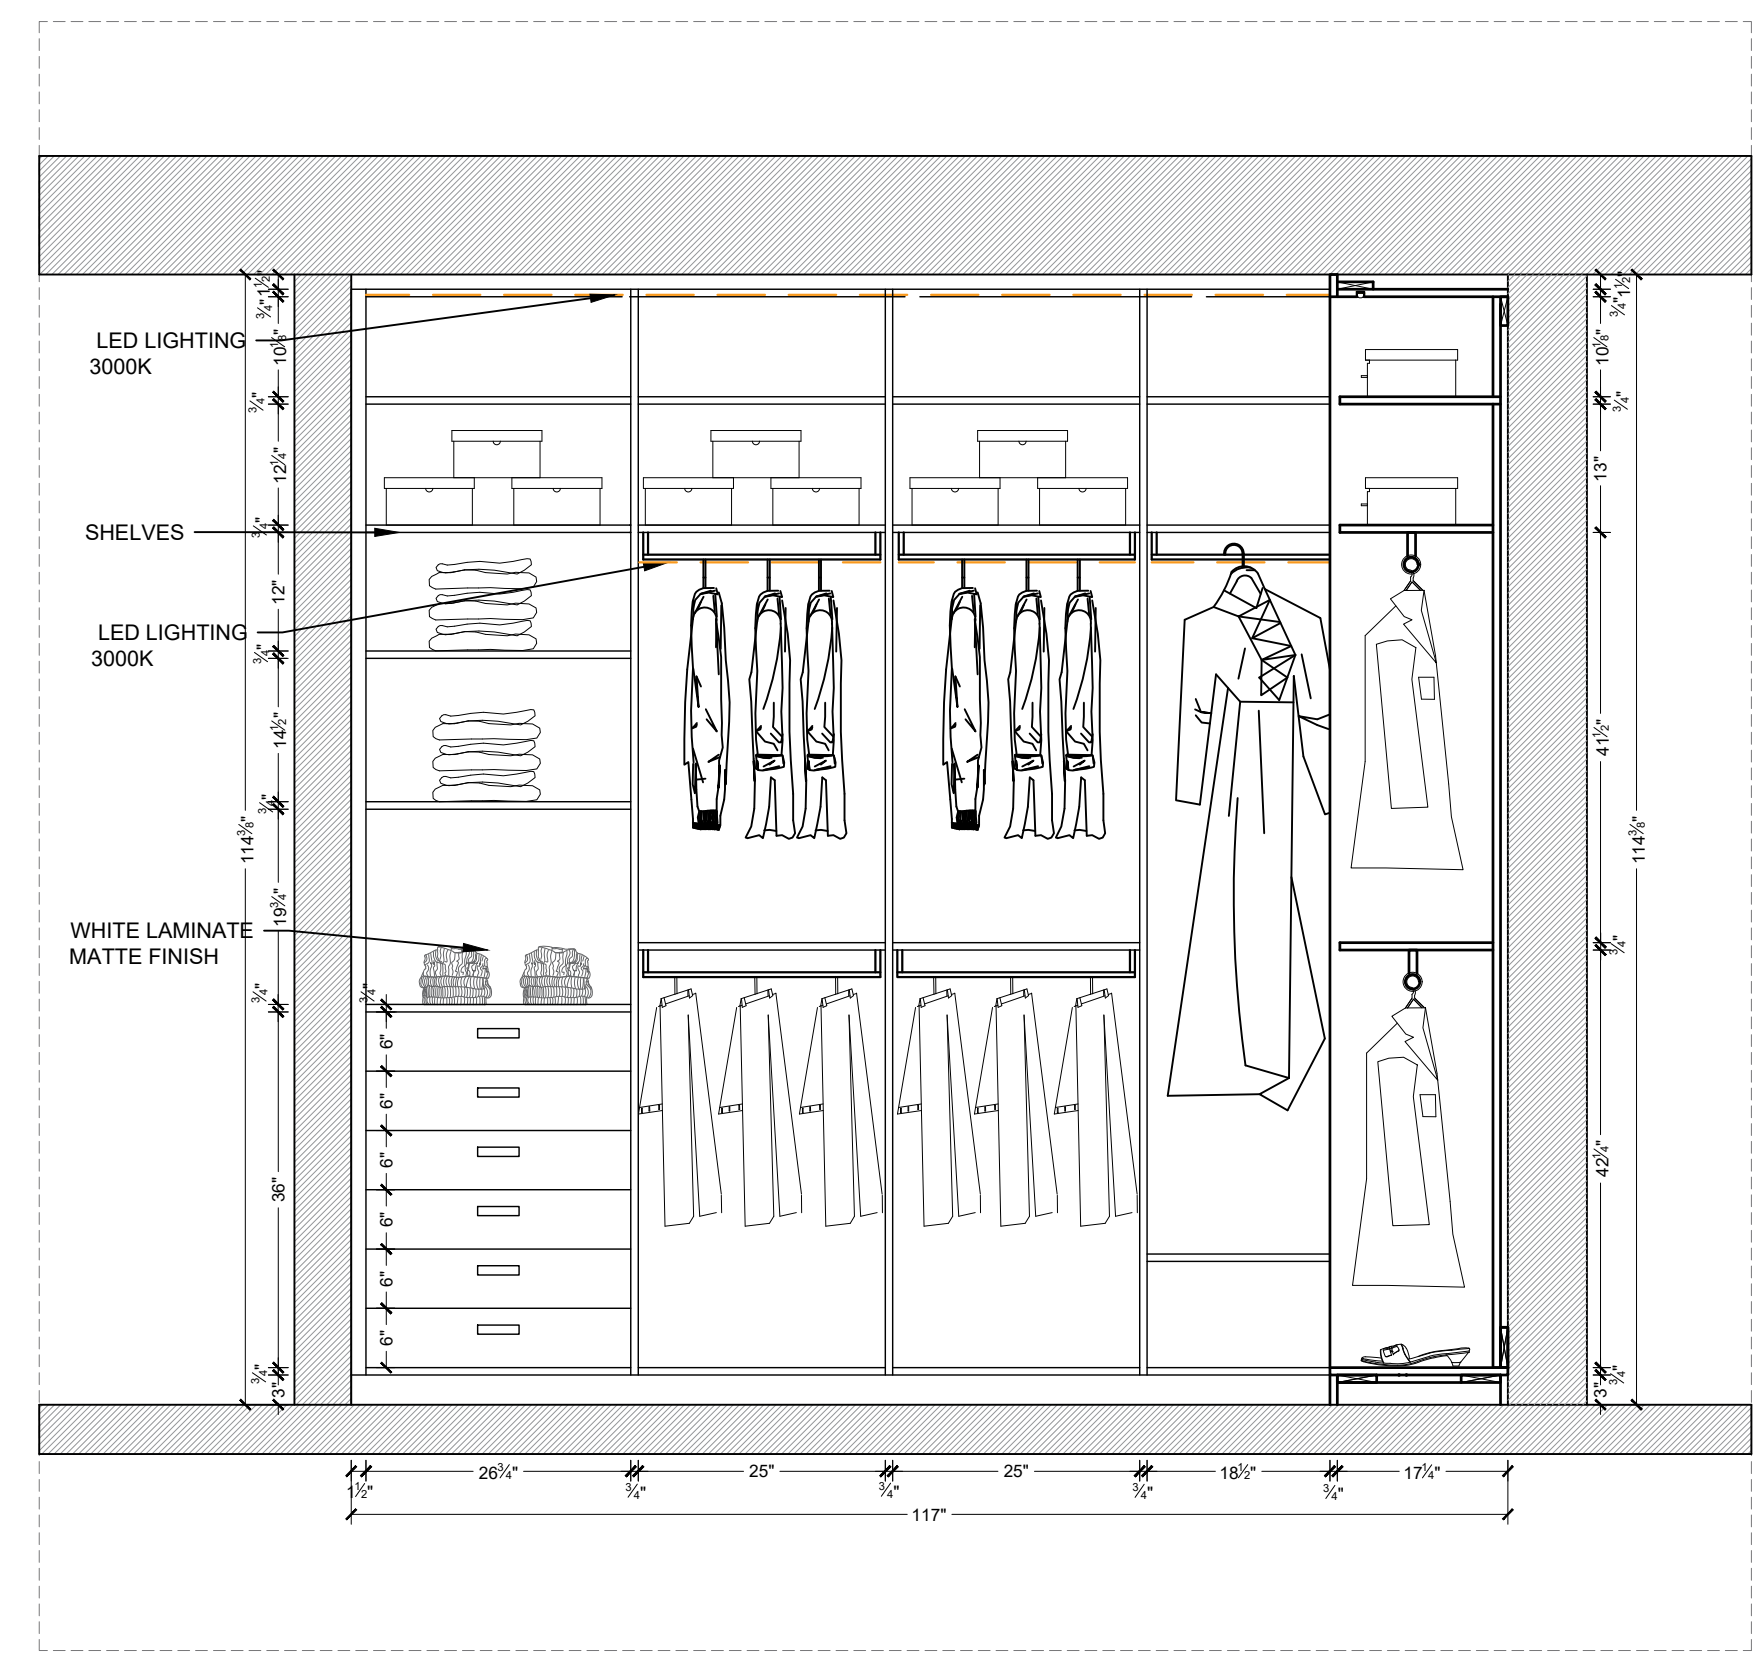


ELEVATION 4
ESC: 5/8" = 1'-0"

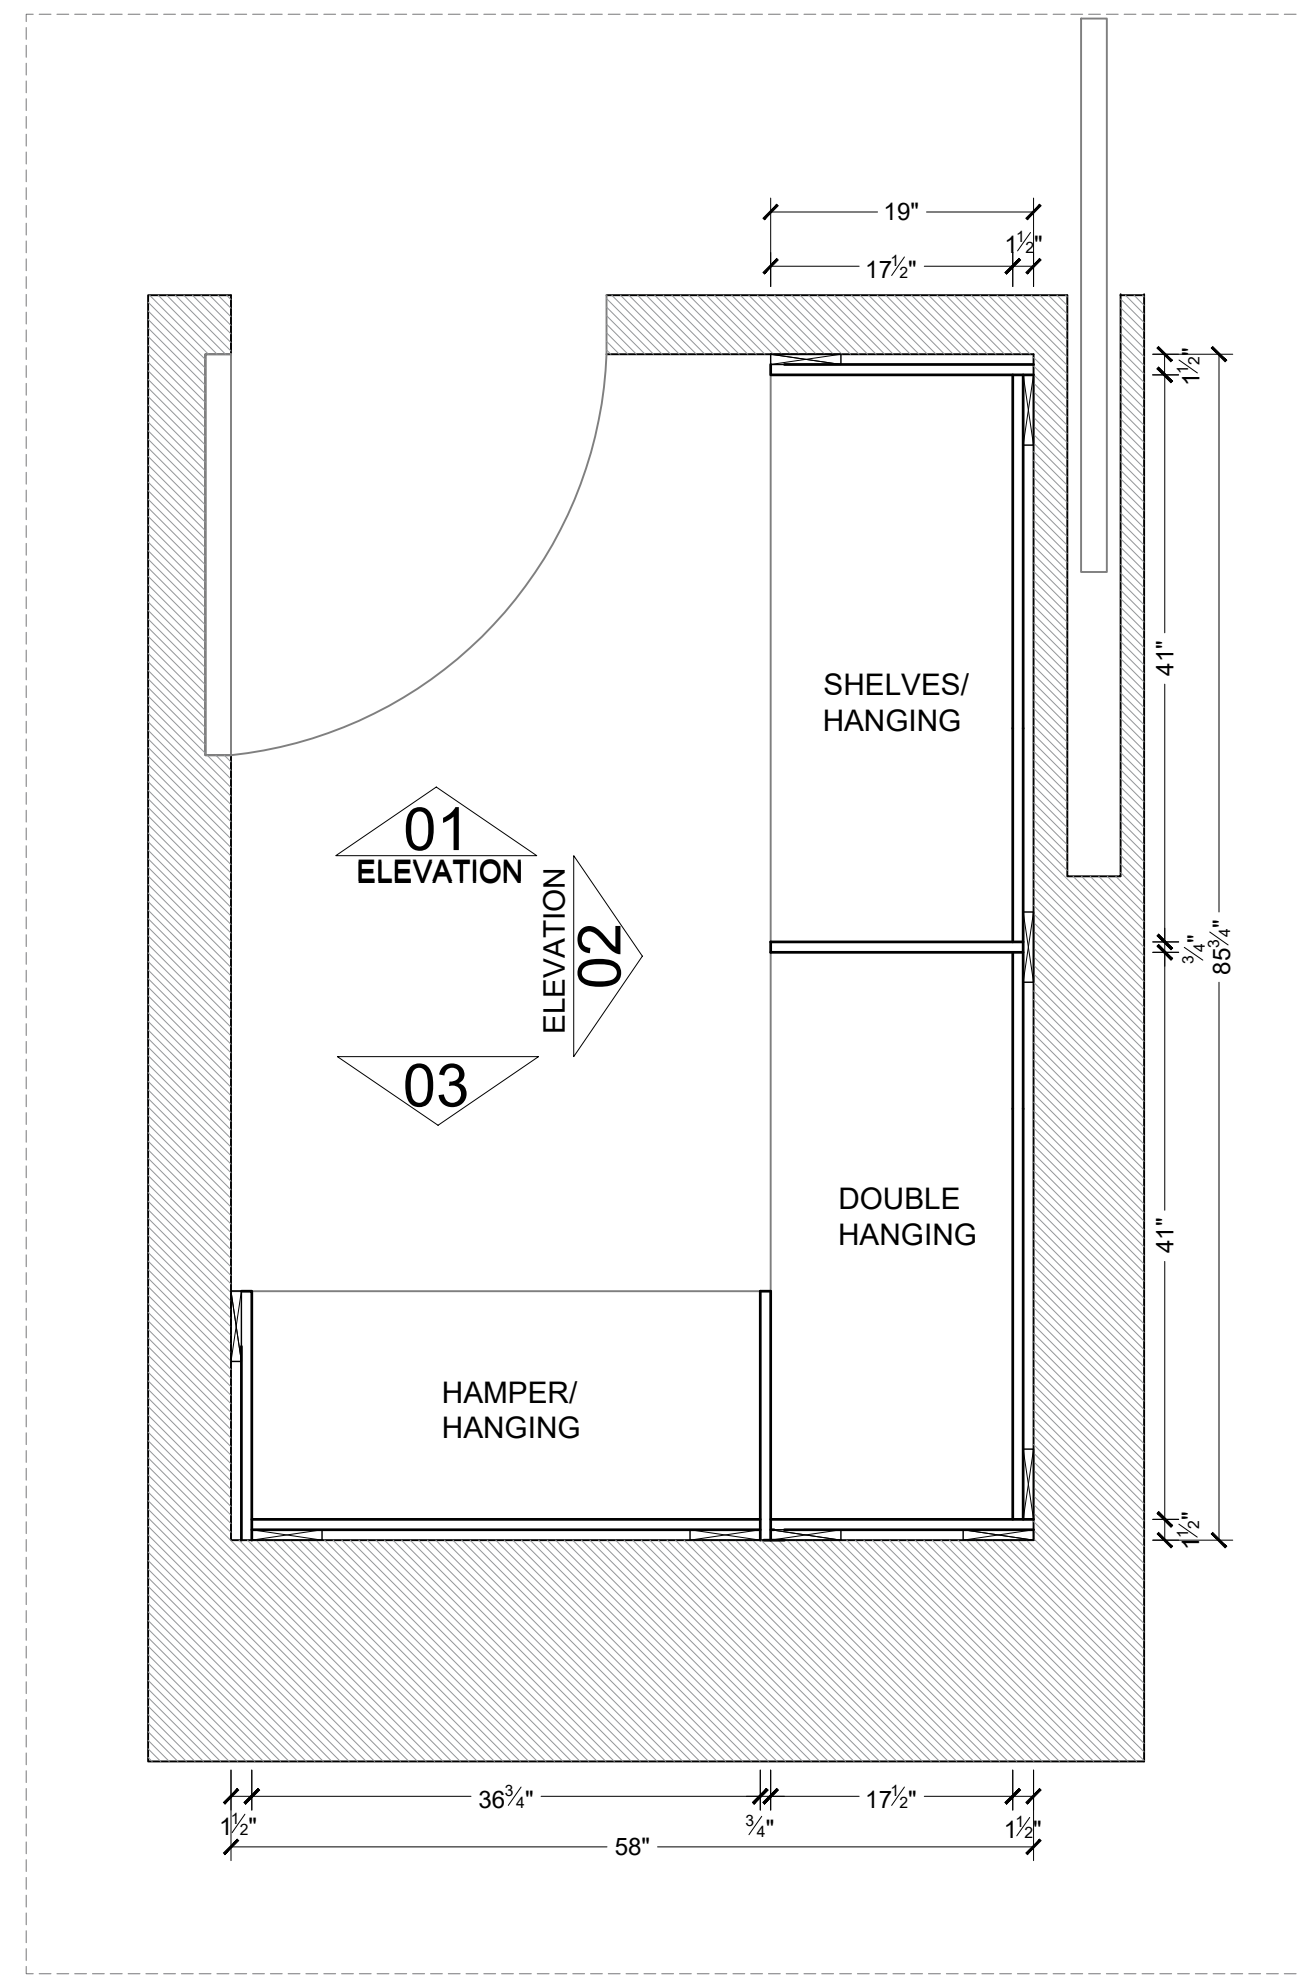


FLOOR PLAN
ESC 7/8" = 1'-0"

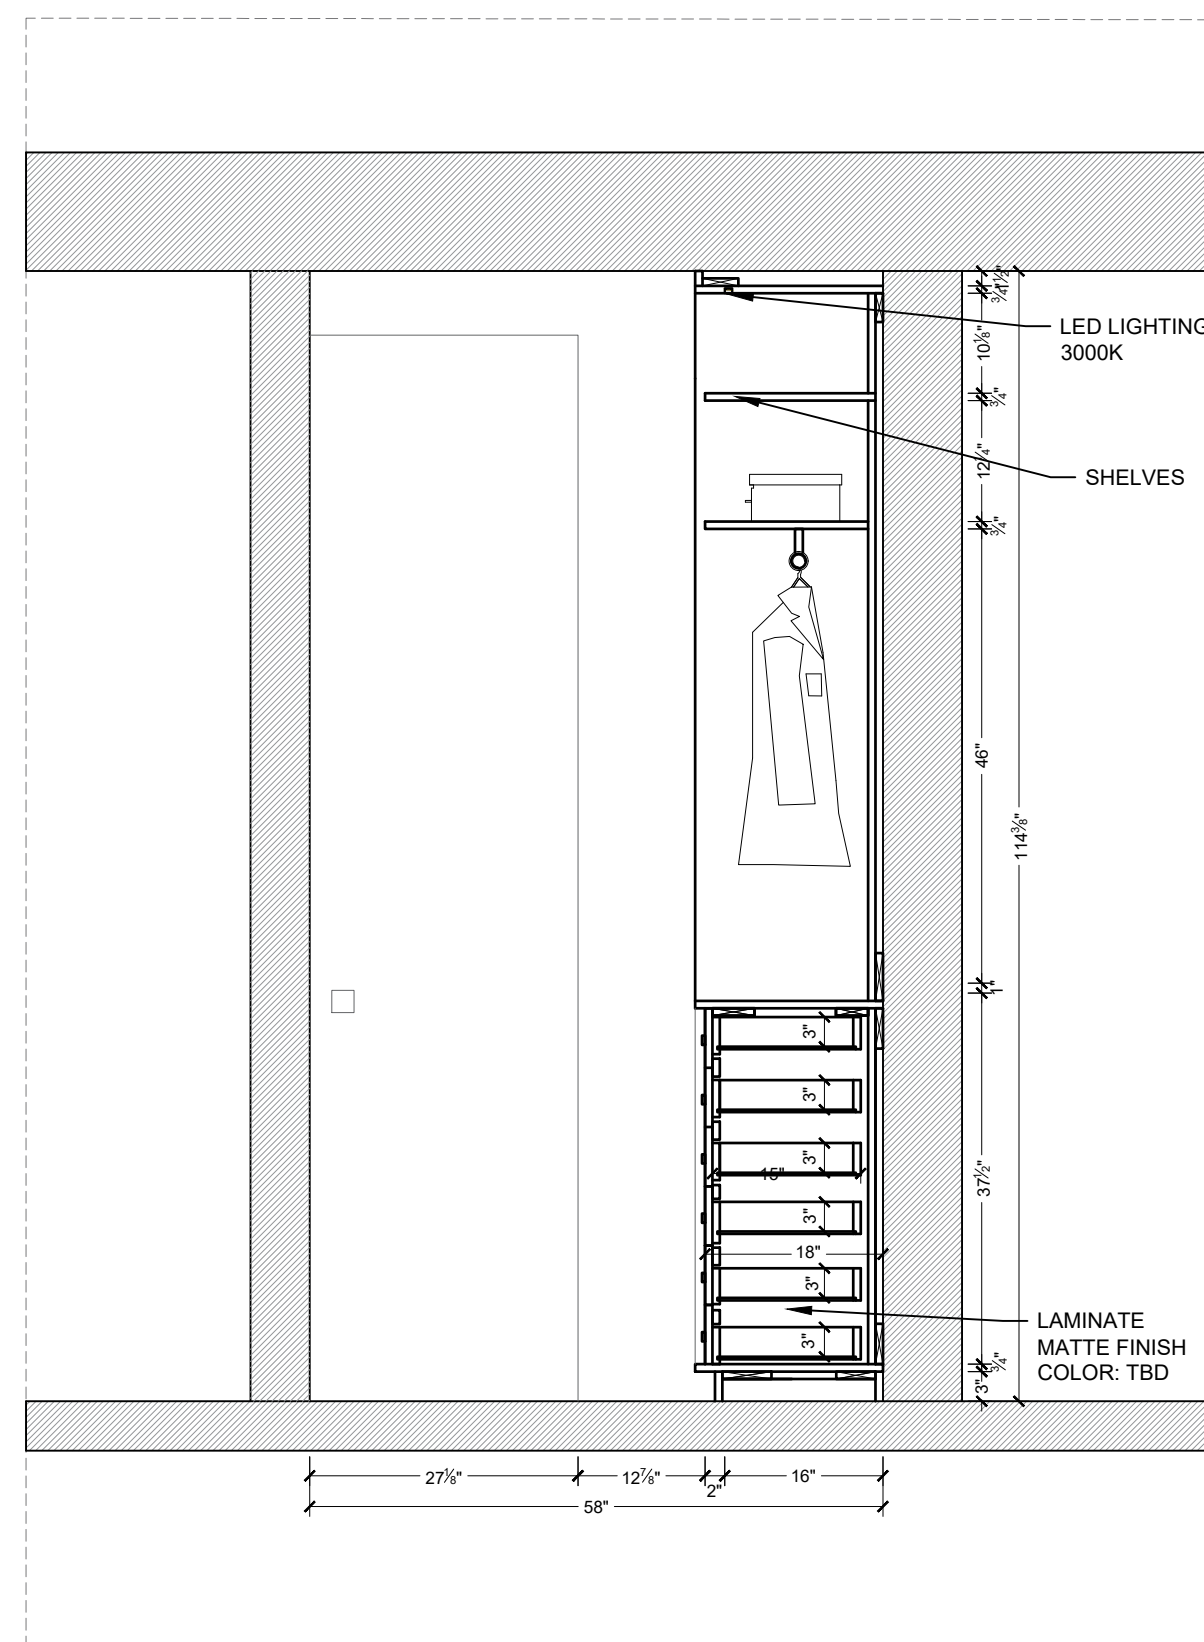


ELEVATION 1
ESC:5/8" = 1'-0"

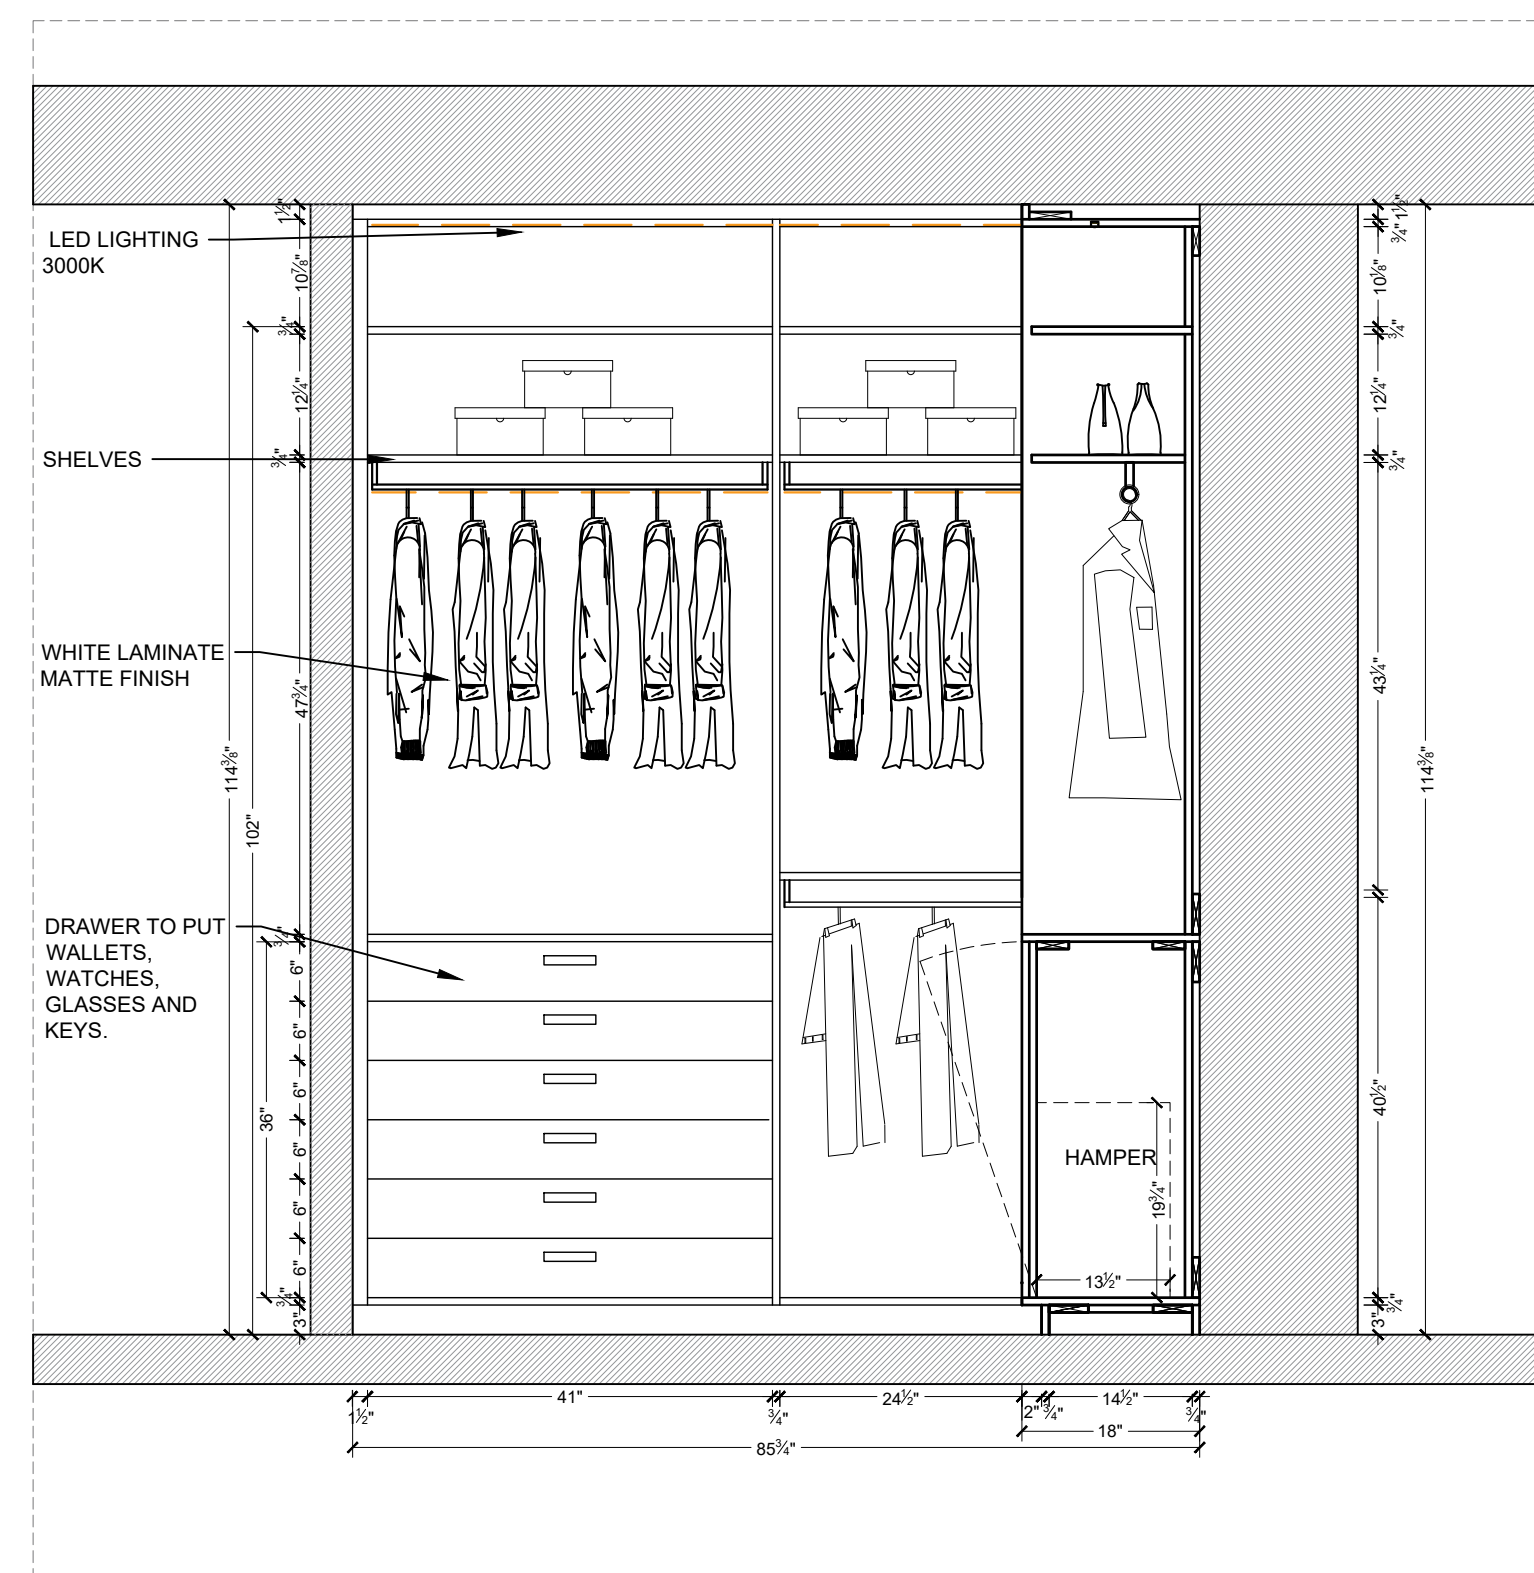


ELEVATION 2
ESC:5/8" = 1'-0"

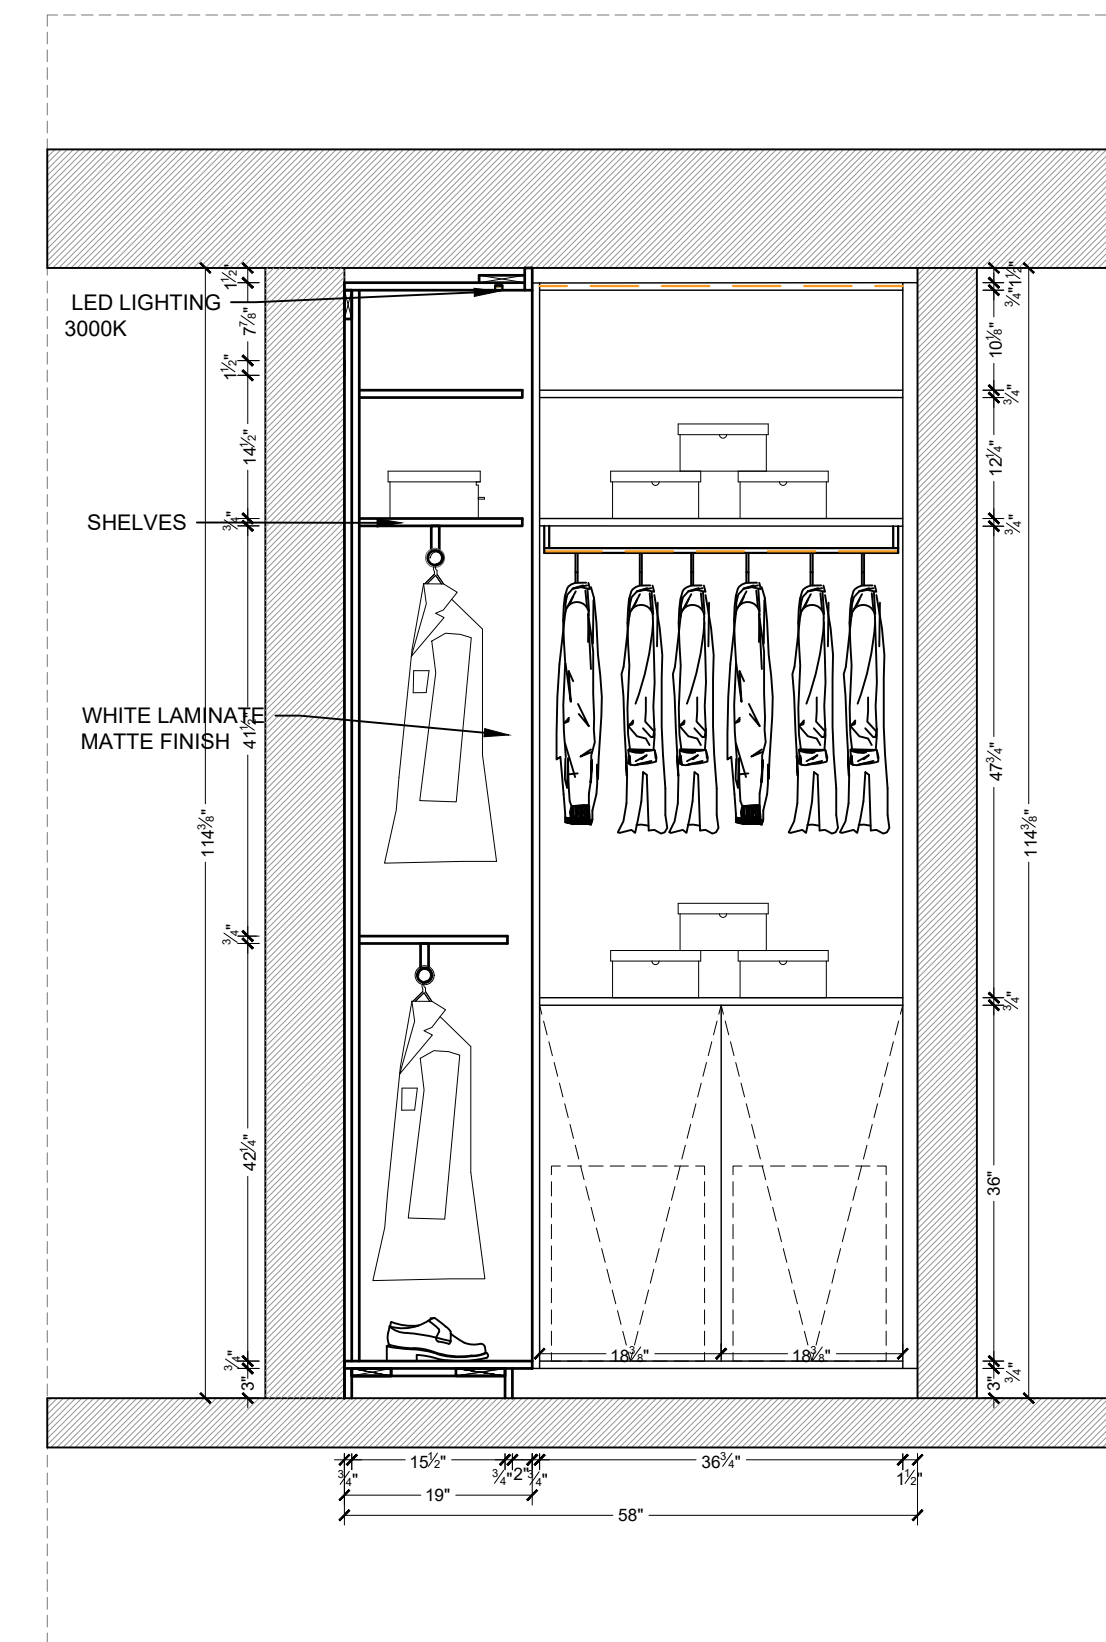

ELEVATION 3
ESC:5/8" = 1'-0"

 

FINISH AND COLOR:TBD

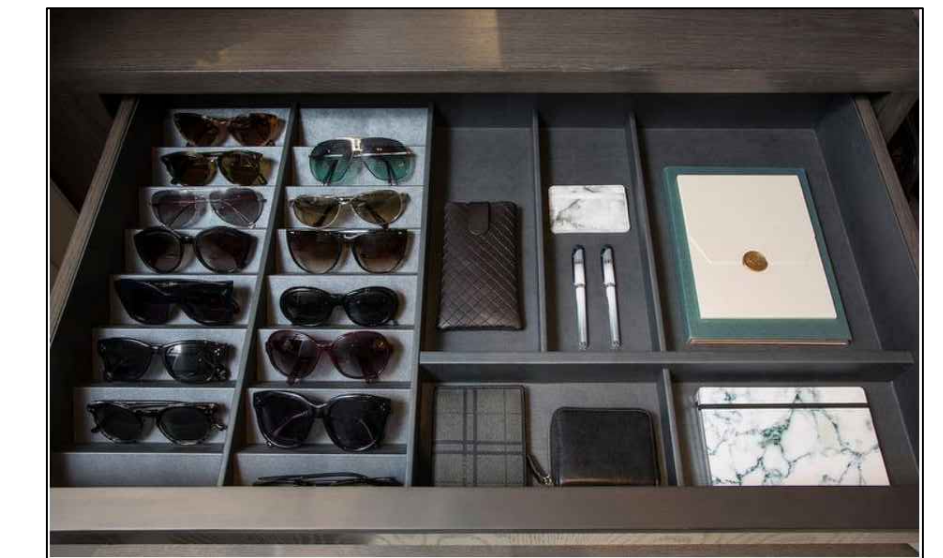

REFERENCE FOR WATCHES,
KEYS AND GLASSES

PROJECT:

**CRIDEN
RESIDENCE**

**INTERIOR
BY B
DESIGN
GROUP**

50 SOUTH
POINTE, DR UNIT
2803.MIAMI
BEACH, FL, 33139

HIS MASTER CLOSET

4038 NW 32 AV
Miami, FL 33142
Tel/Fax: 305-591-7575



ID-5.1

PROJECT:

**CRIDEN
RESIDENCE**

**INTERIOR
BY B
DESIGN
GROUP**


50 SOUTH
POINTE, DR UNIT
2803.MIAMI
BEACH, FL, 33139

FOYER


4038 NW 32 AV
Miami, FL 33142
Tel/Fax: 305-591-7575




ID-6.0

 


WOOD VENEER WHITE
OAK MATTE FINISH

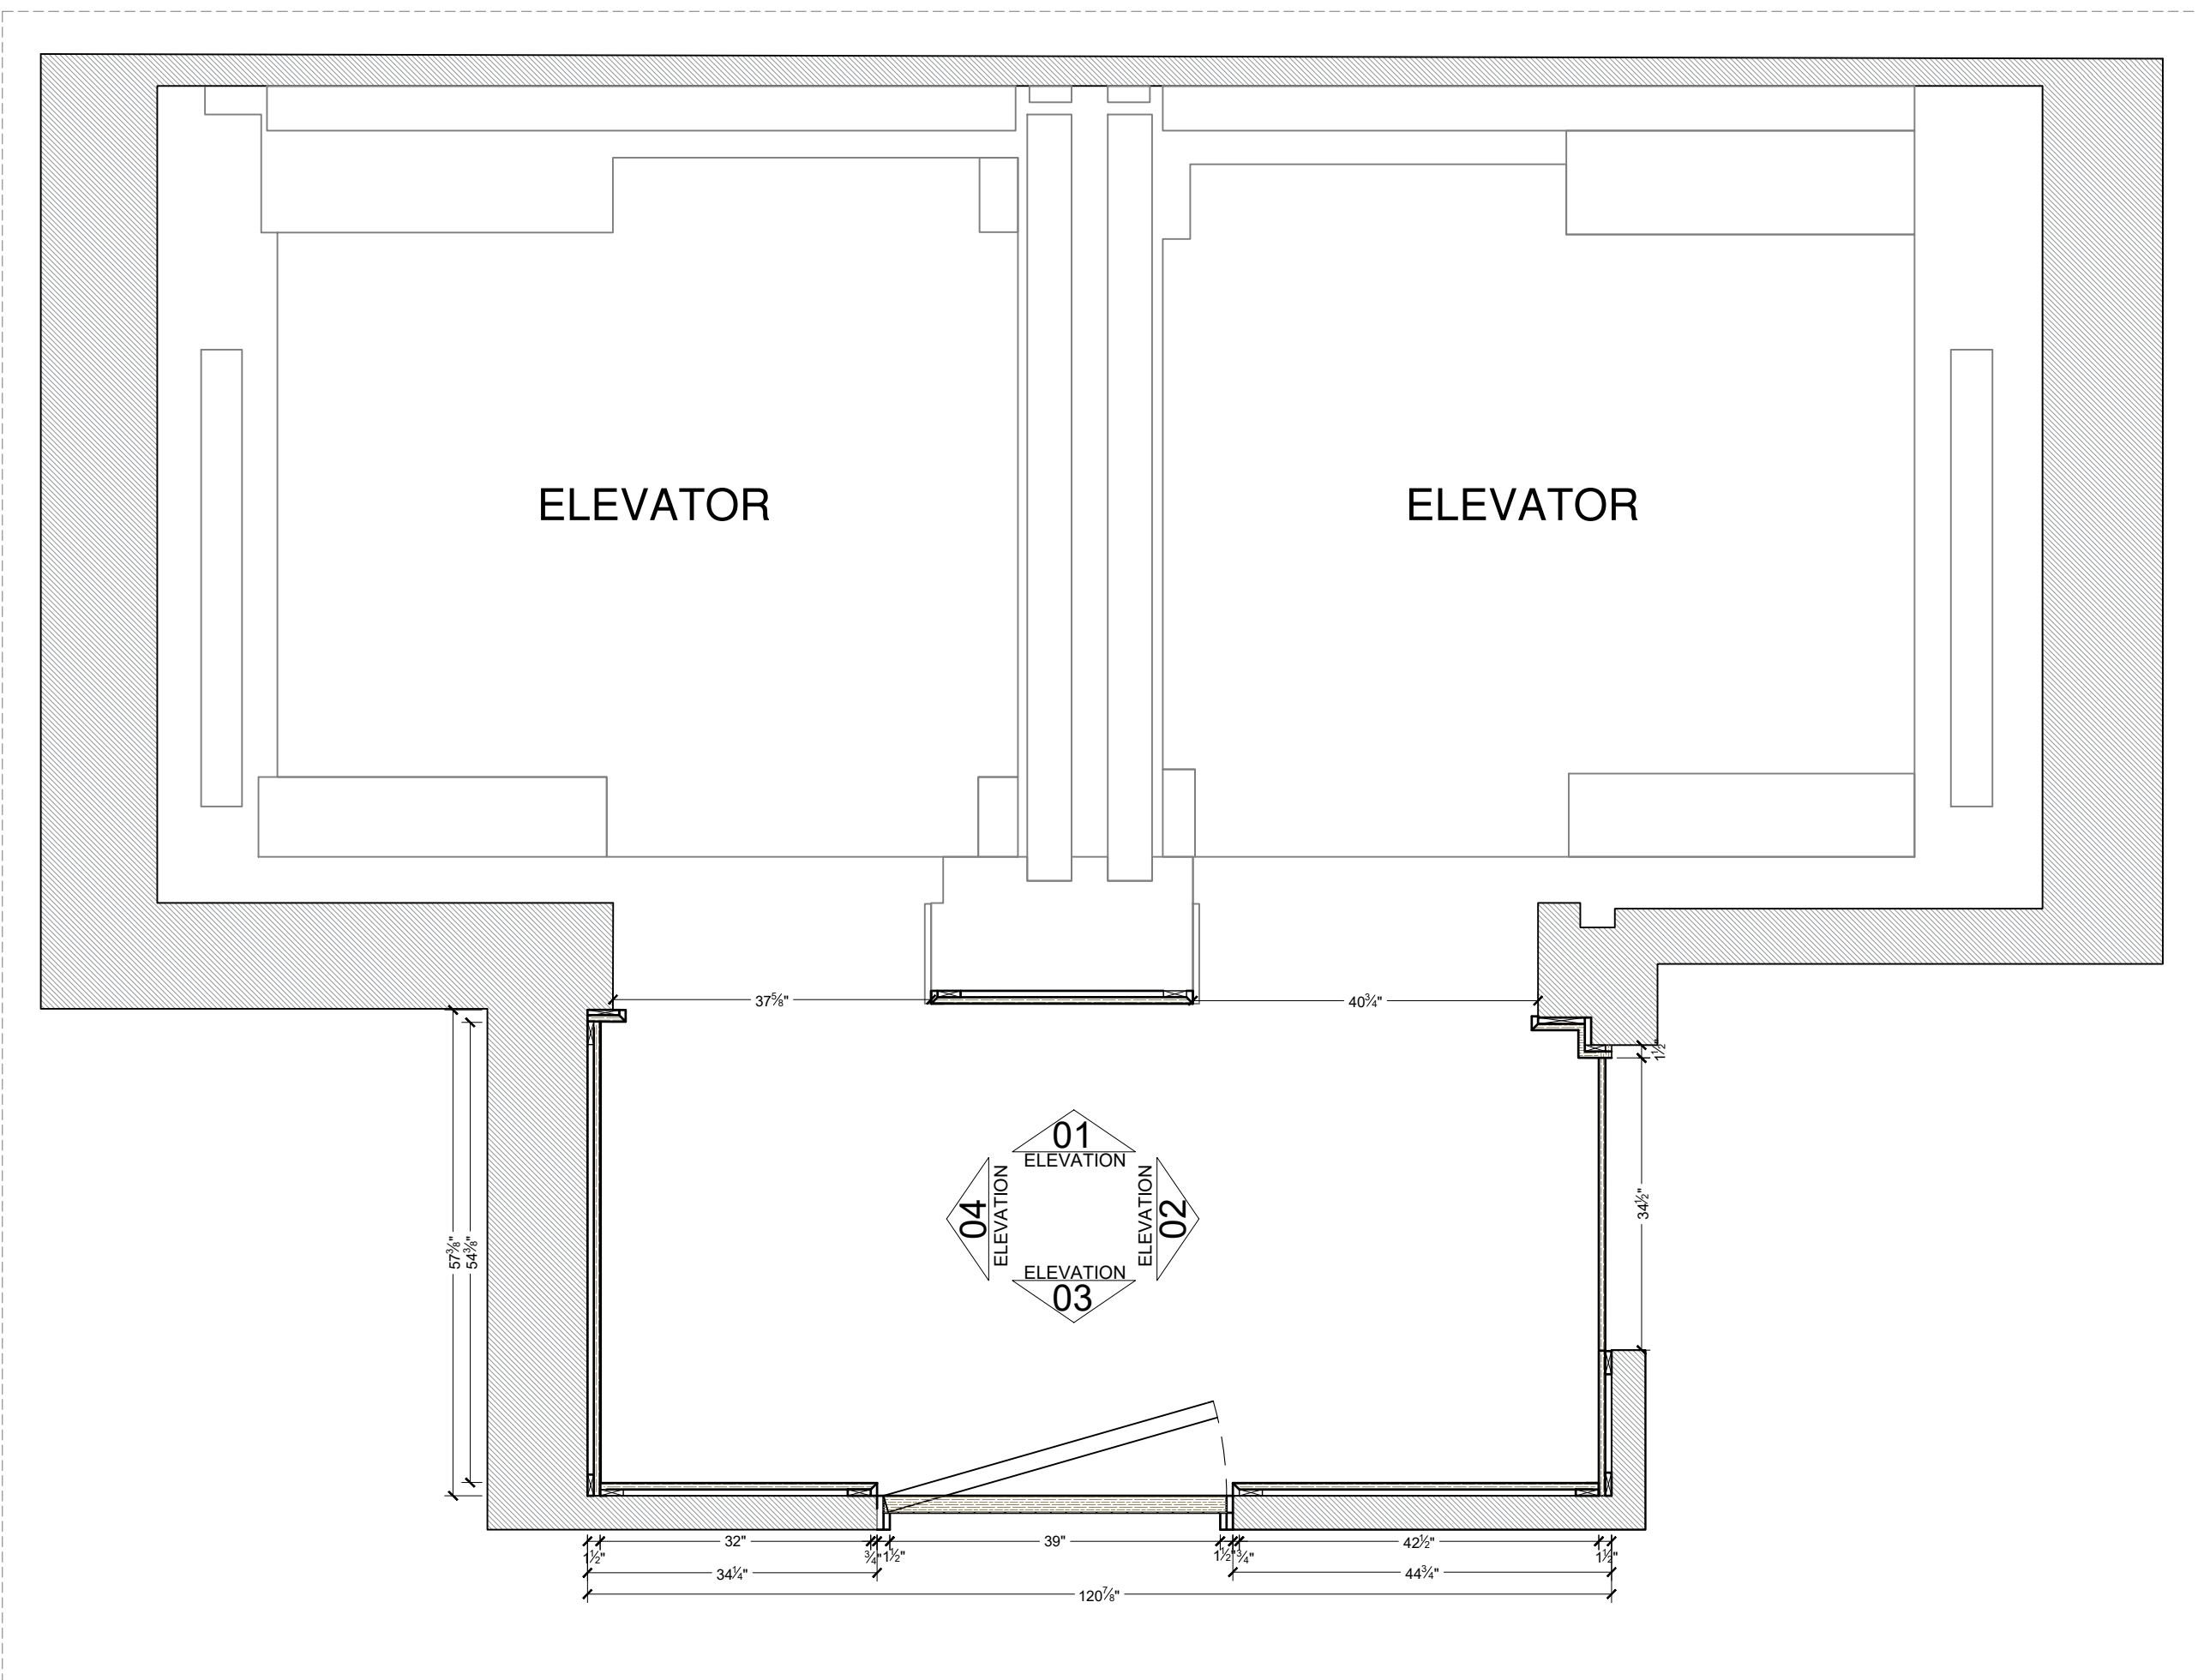


FLOOR PLAN
ESC 5/8" = 1'-0"

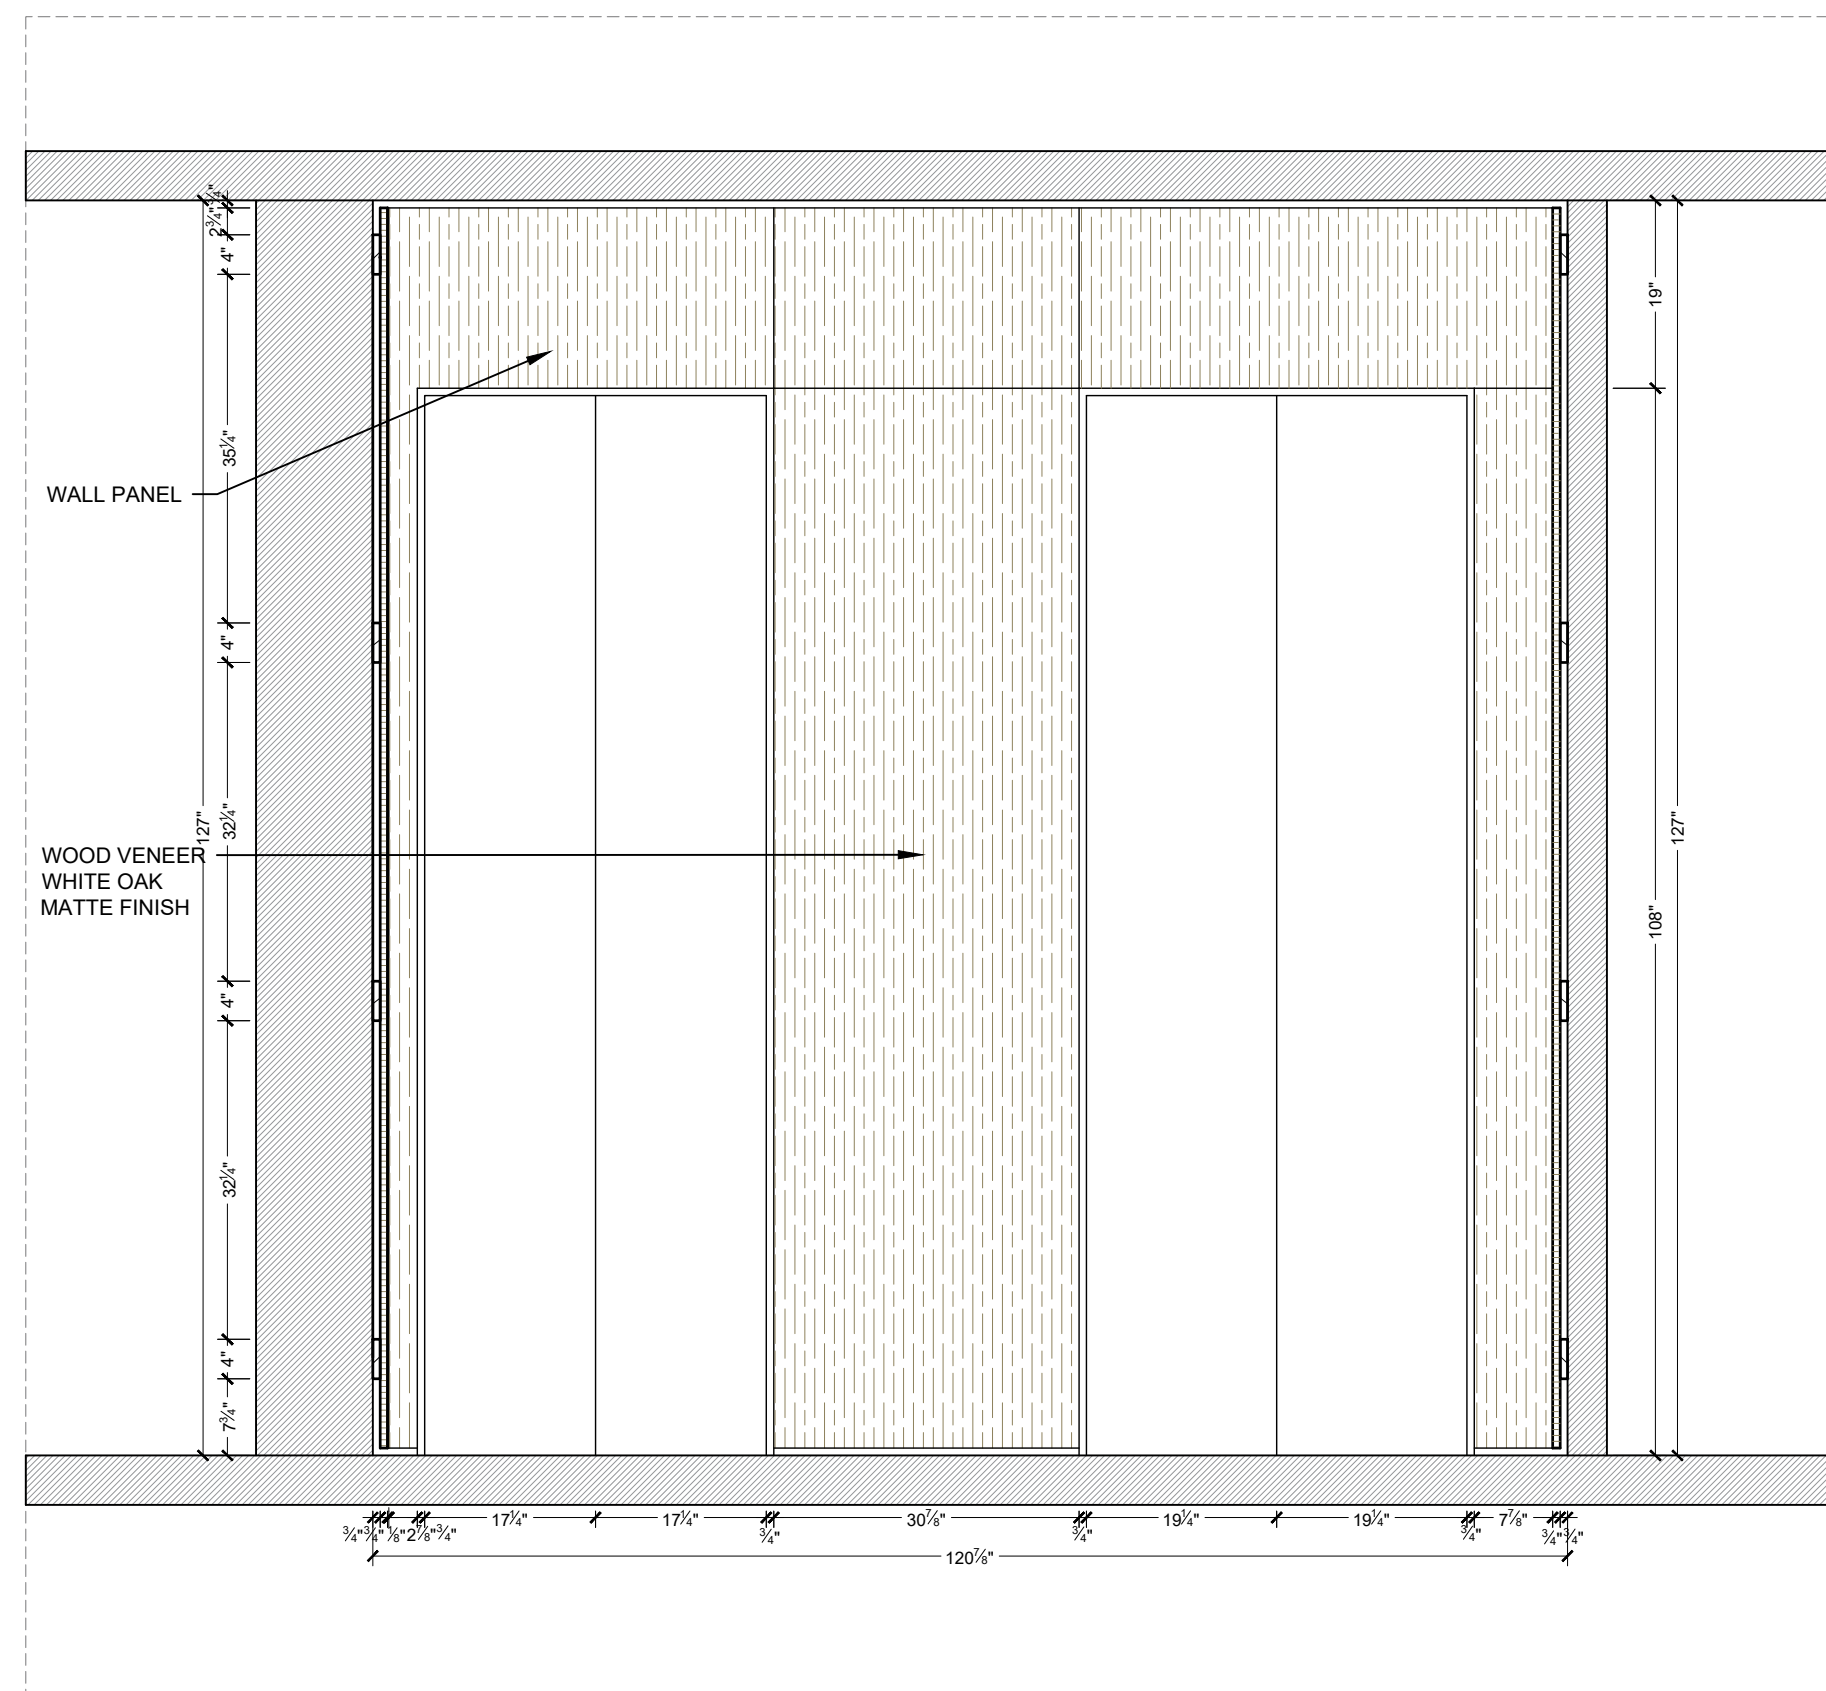


ELEVATION 1
ESC:5/8" = 1'-0"

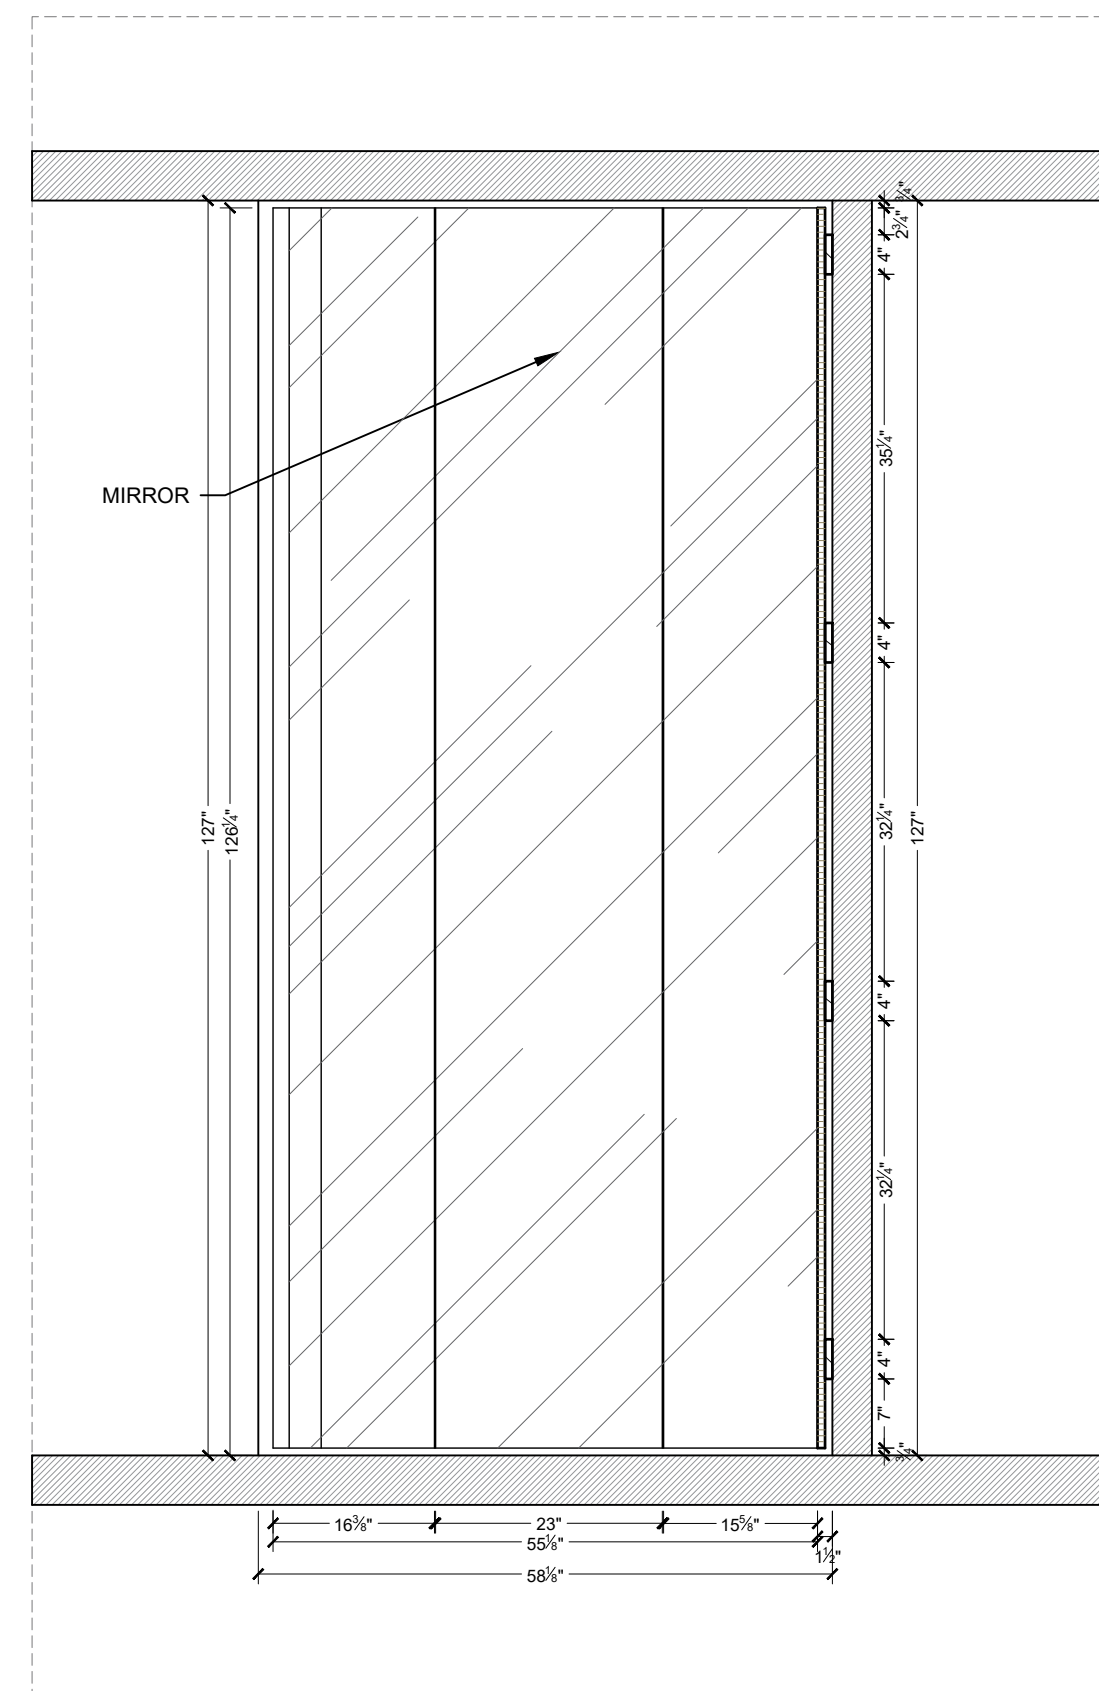


ELEVATION 2
ESC:5/8" = 1'-0"

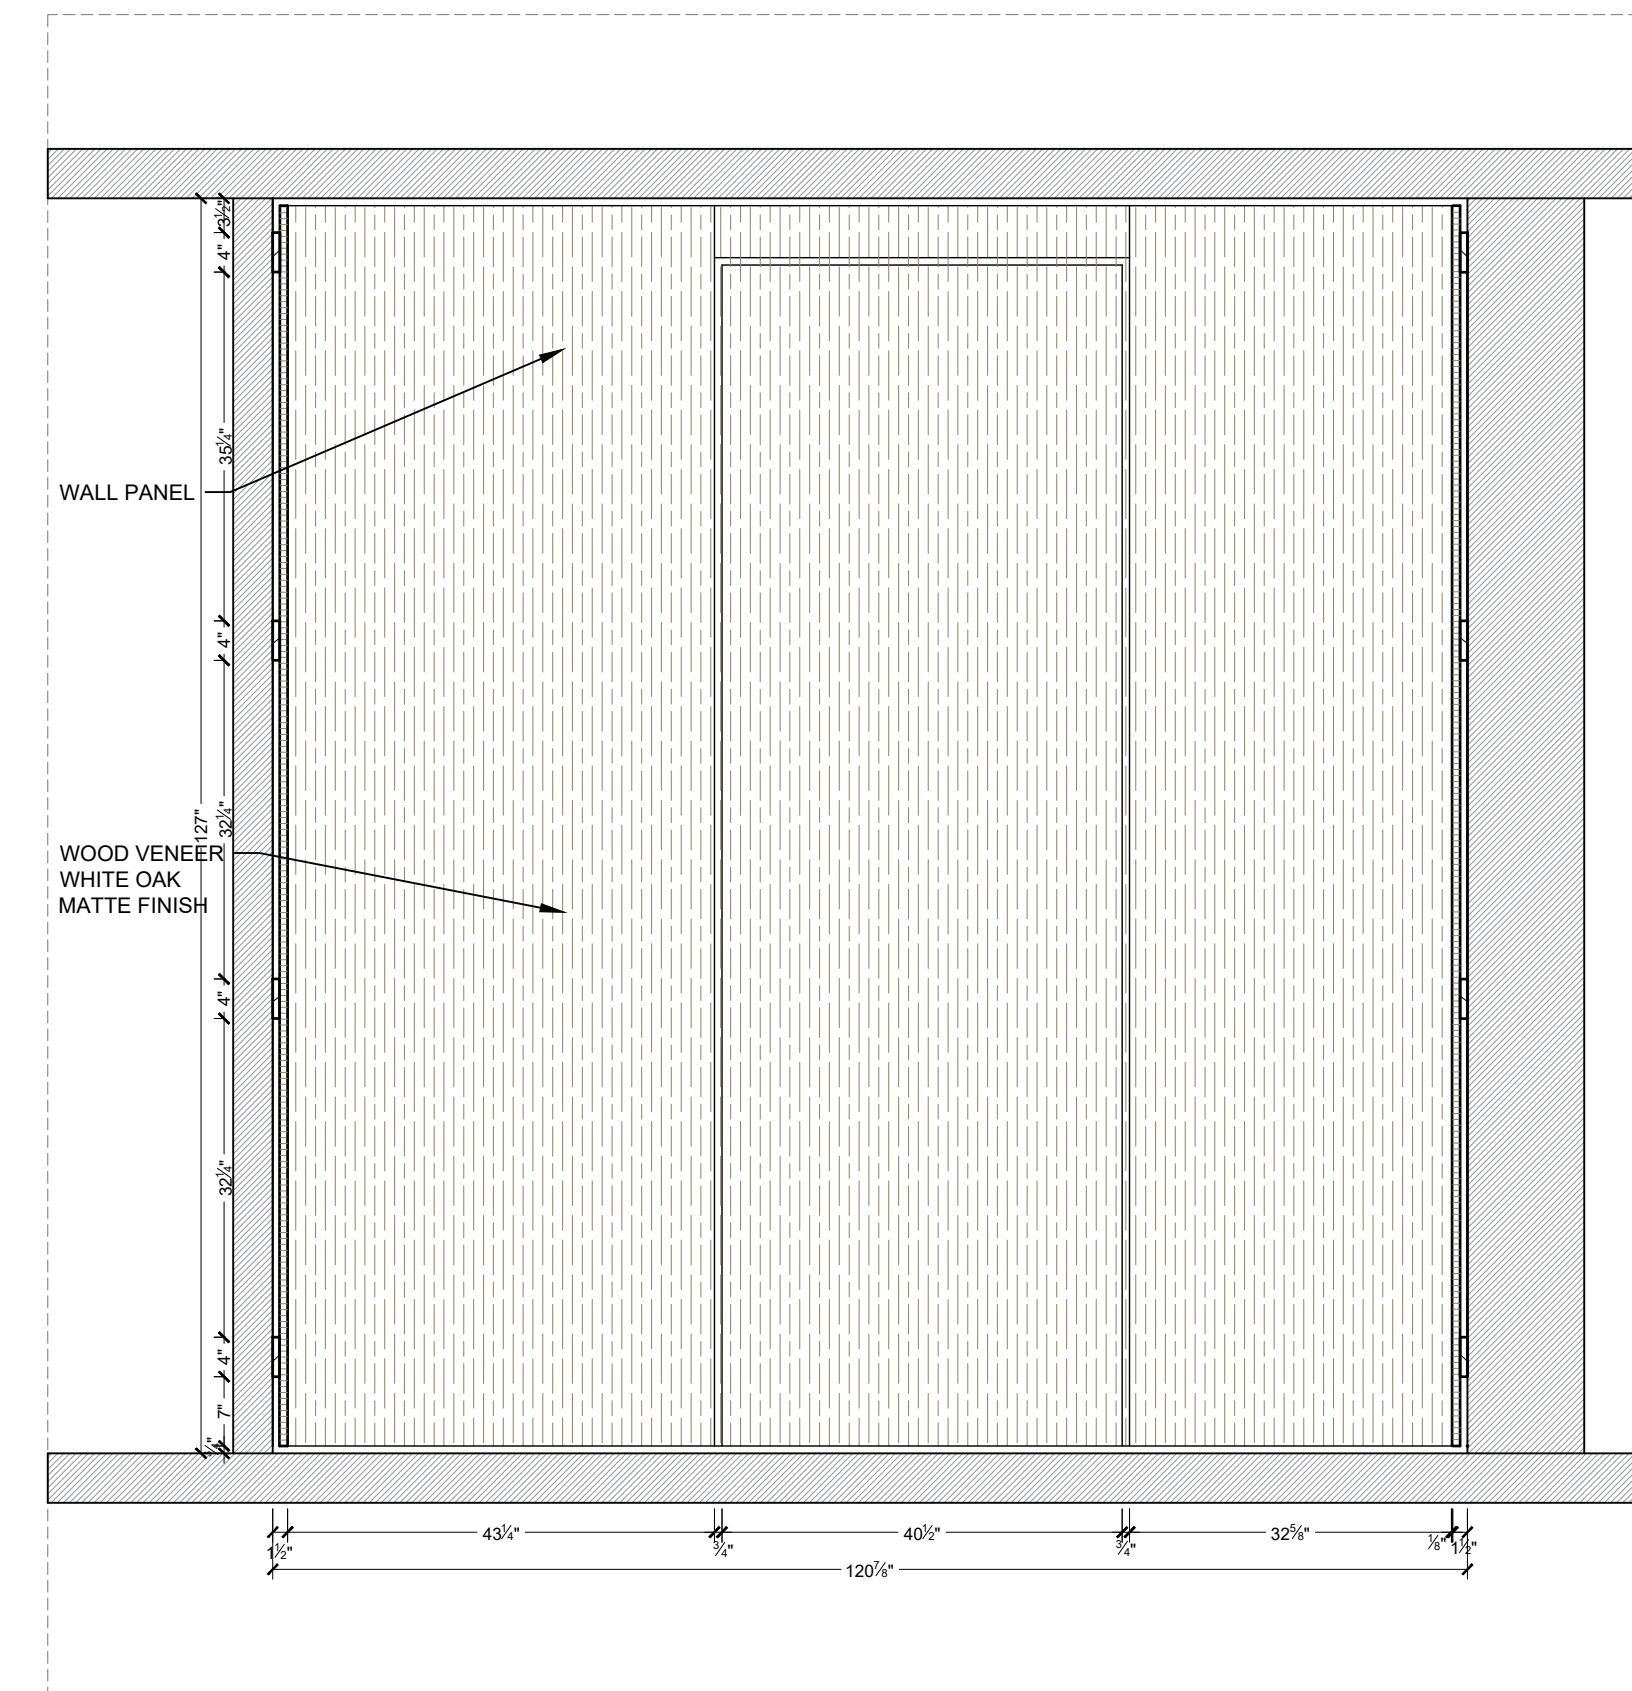


ELEVATION 3
ESC:5/8" = 1'-0"

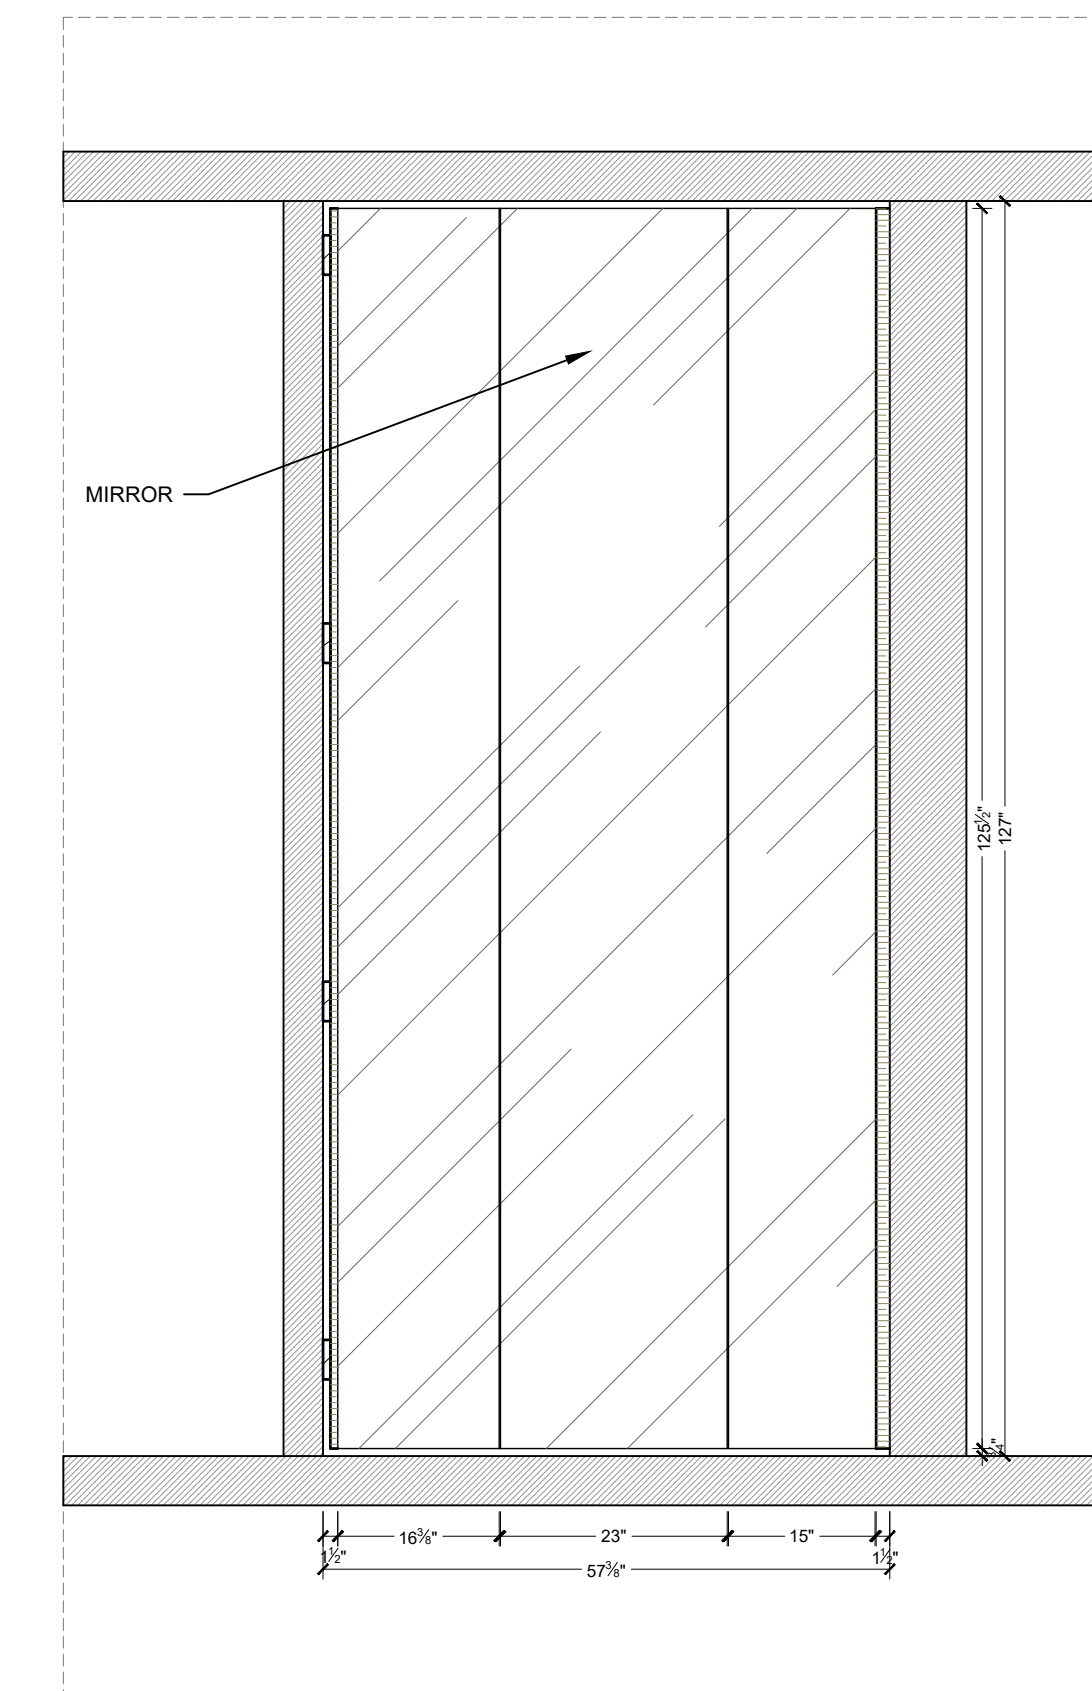


ELEVATION 4
ESC:5/8" = 1'-0"

 


WOOD VENEER
SYCAMORE 09.S.026
MATTE FINISH

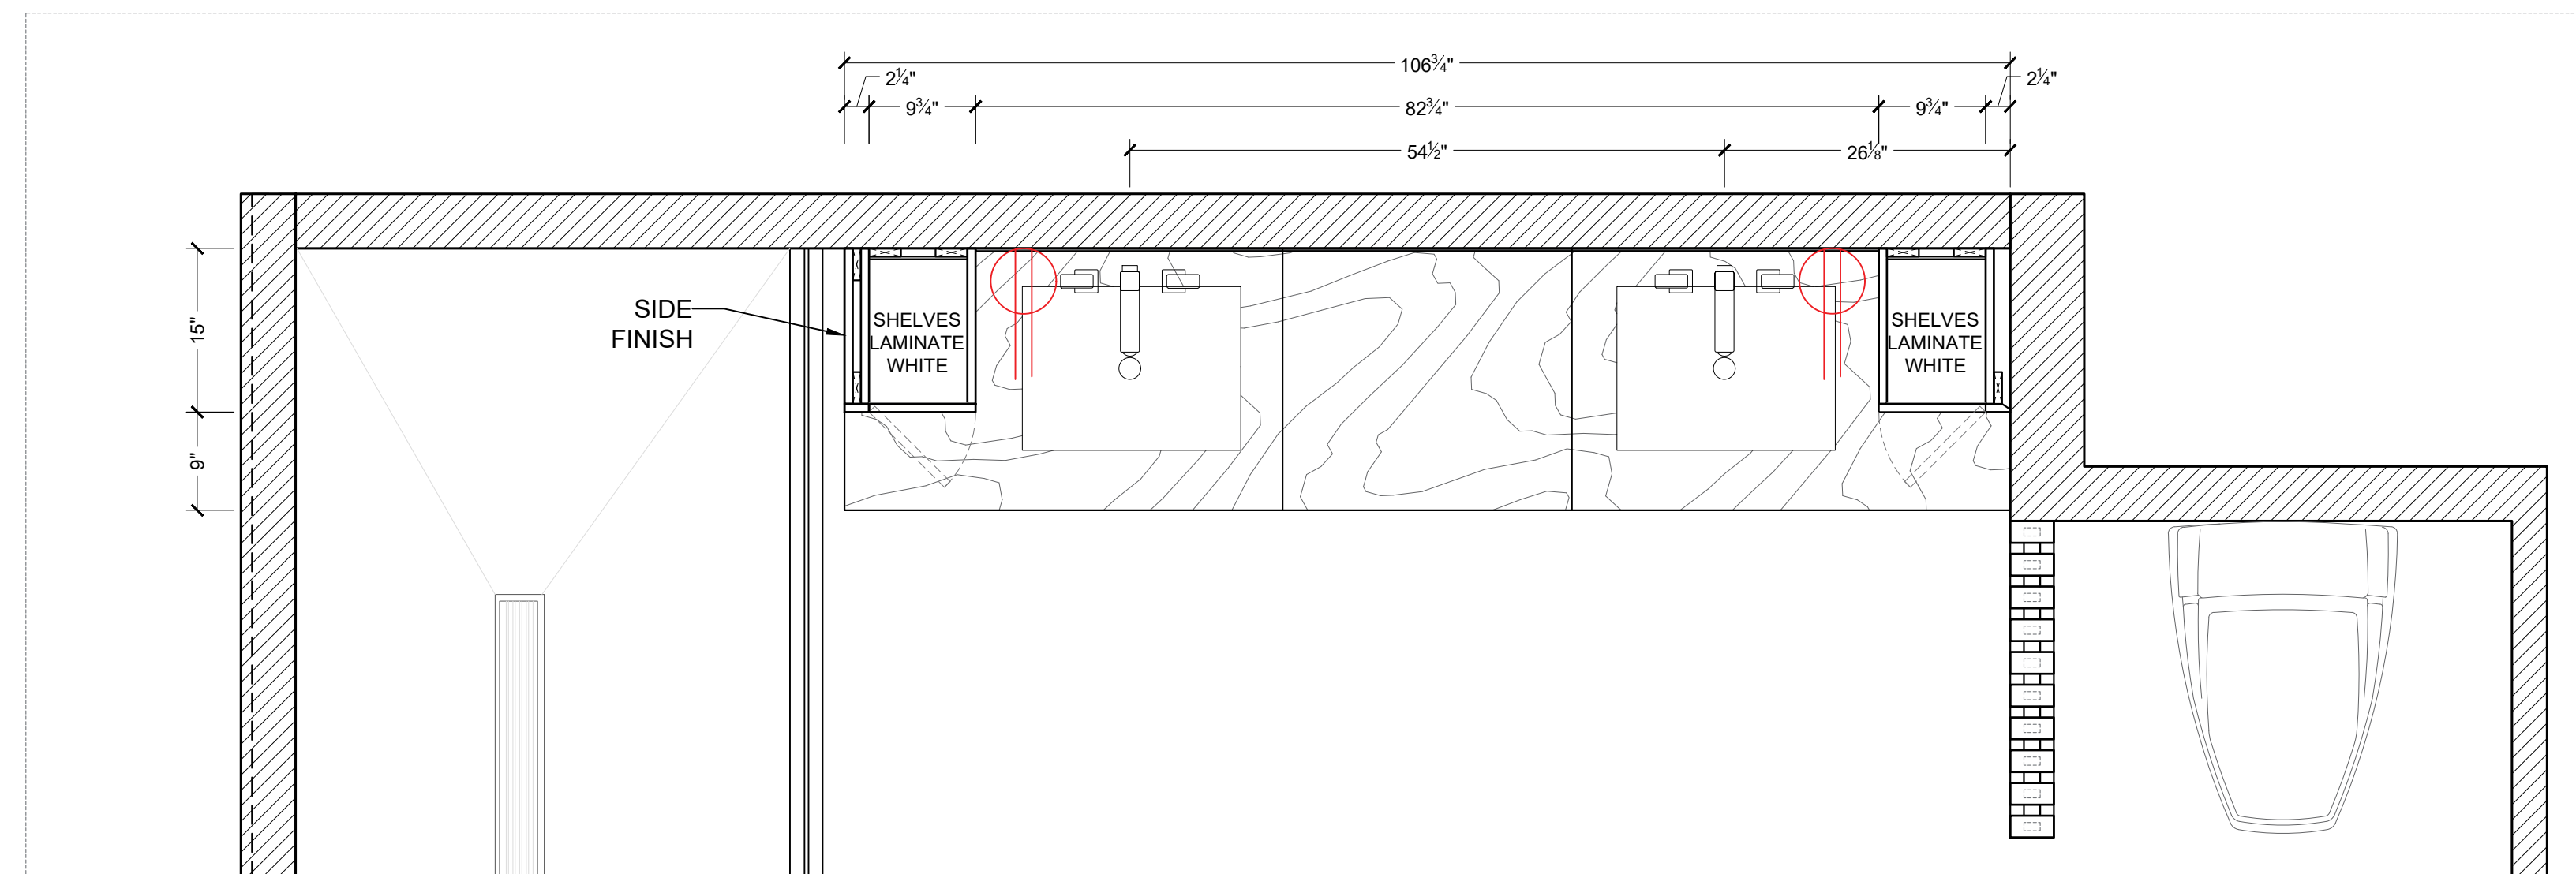

FLOOR PLAN
ESC 7/8" = 1'-0"

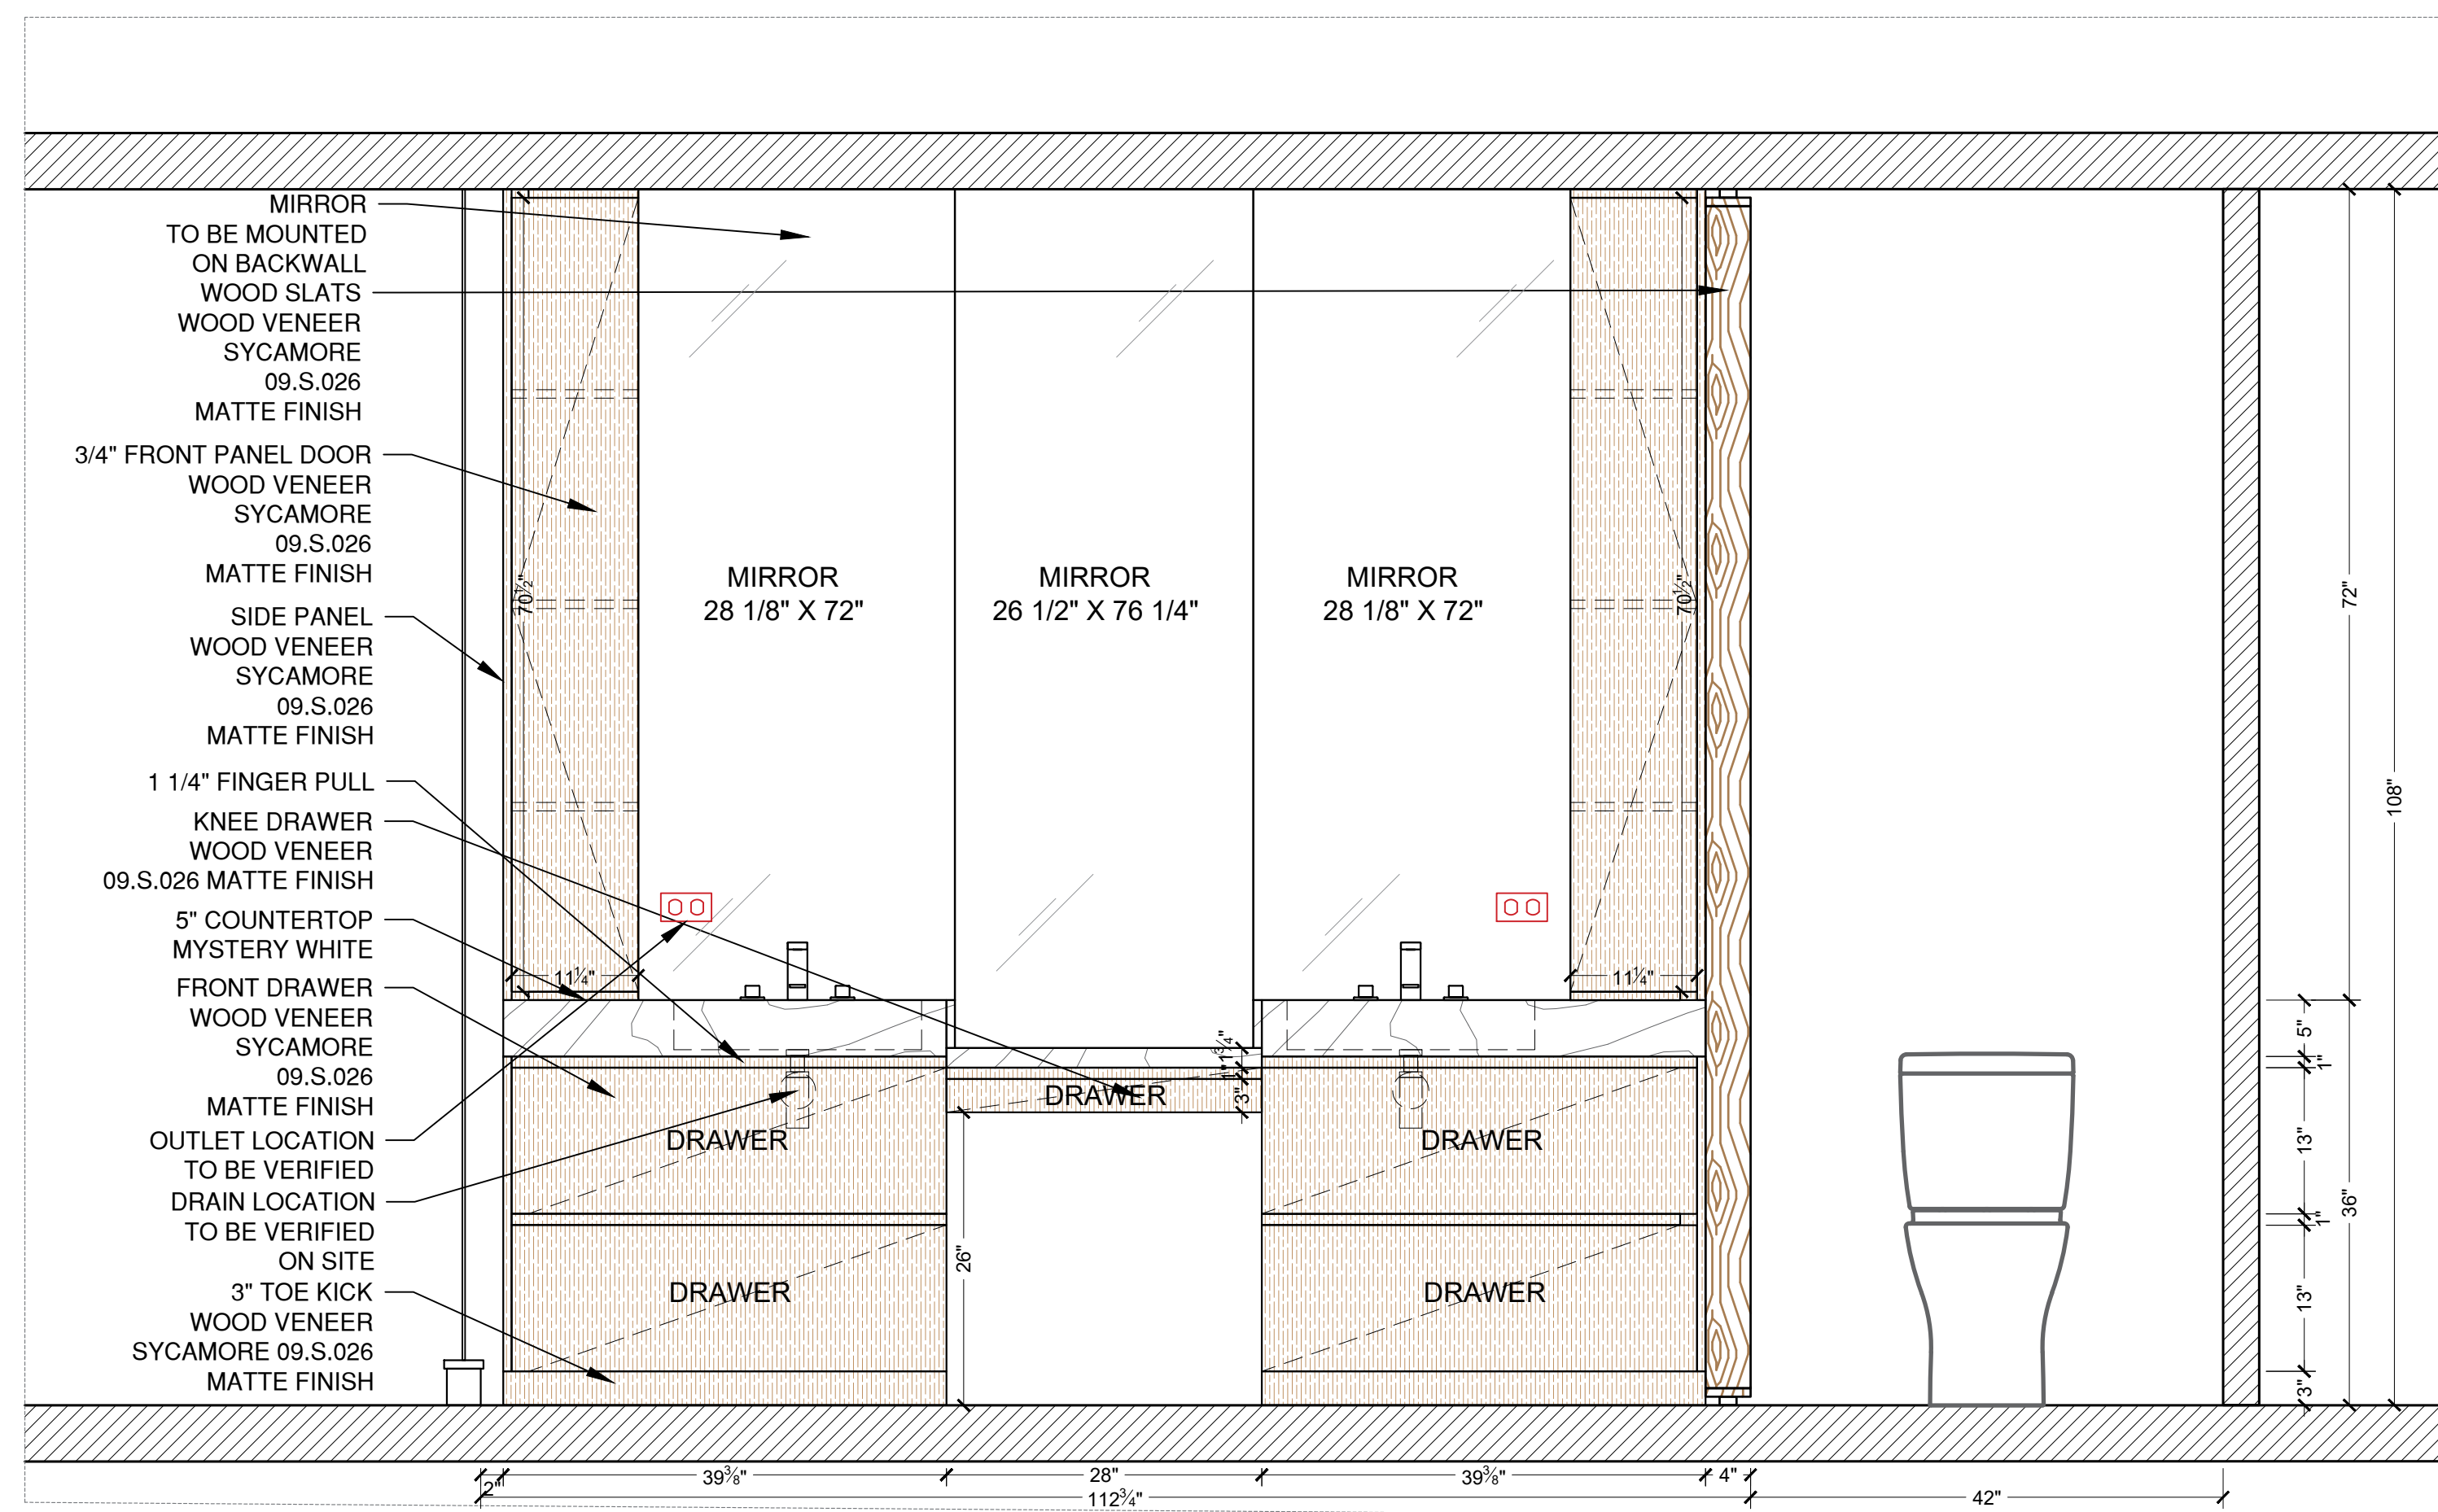


ELEVATION 1
ESC: 7/8" = 1'-0"

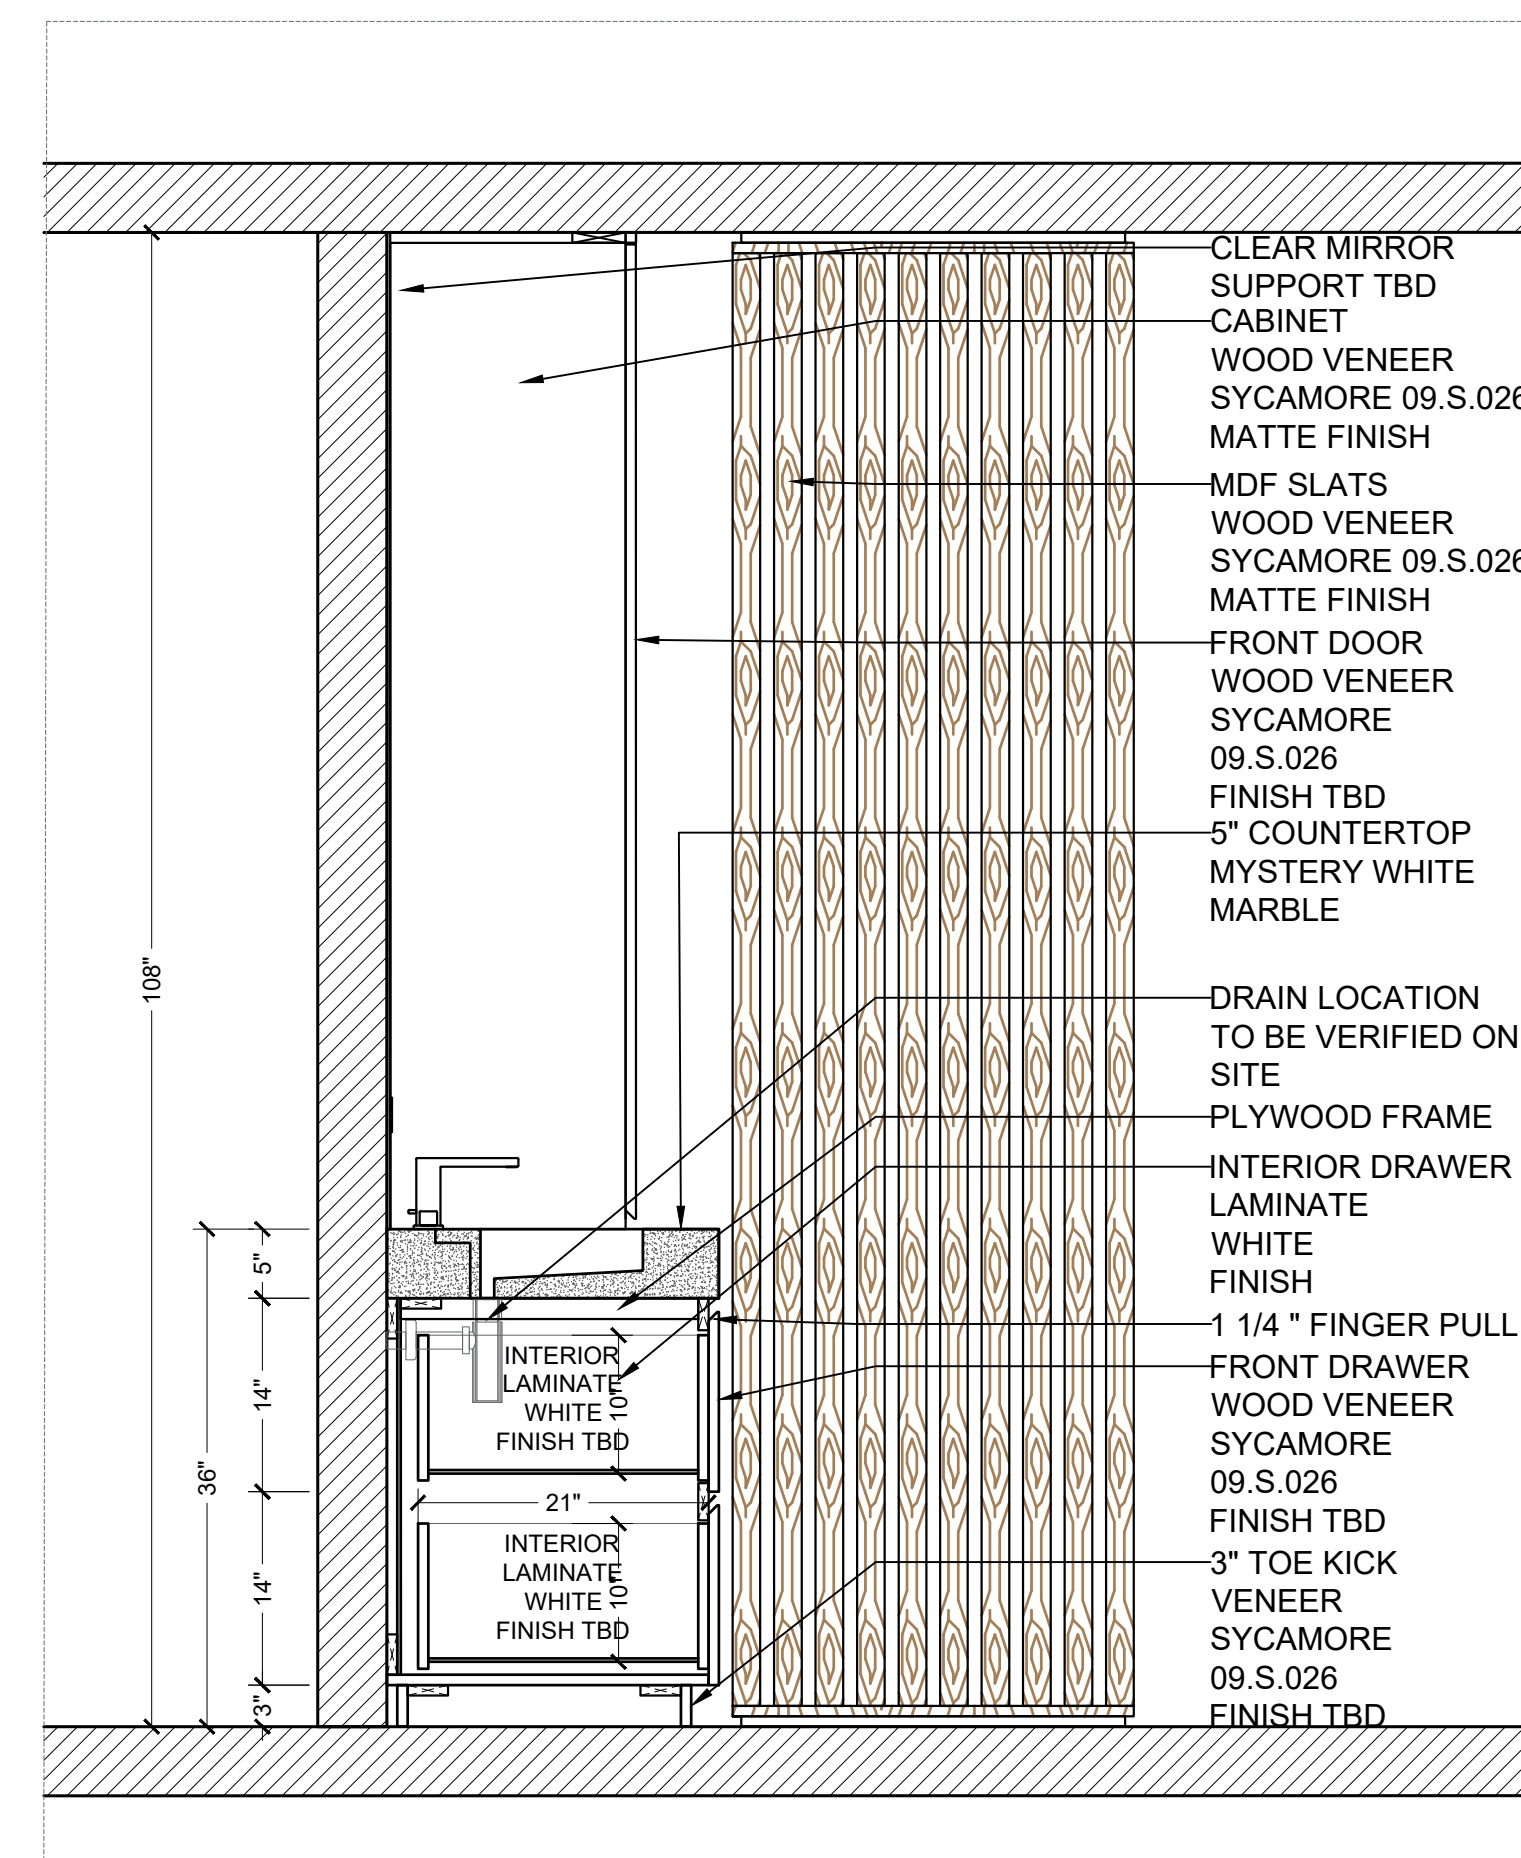


ELEVATION 2
ESC: 7/8" = 1'-0"

MASTER BEDROOM

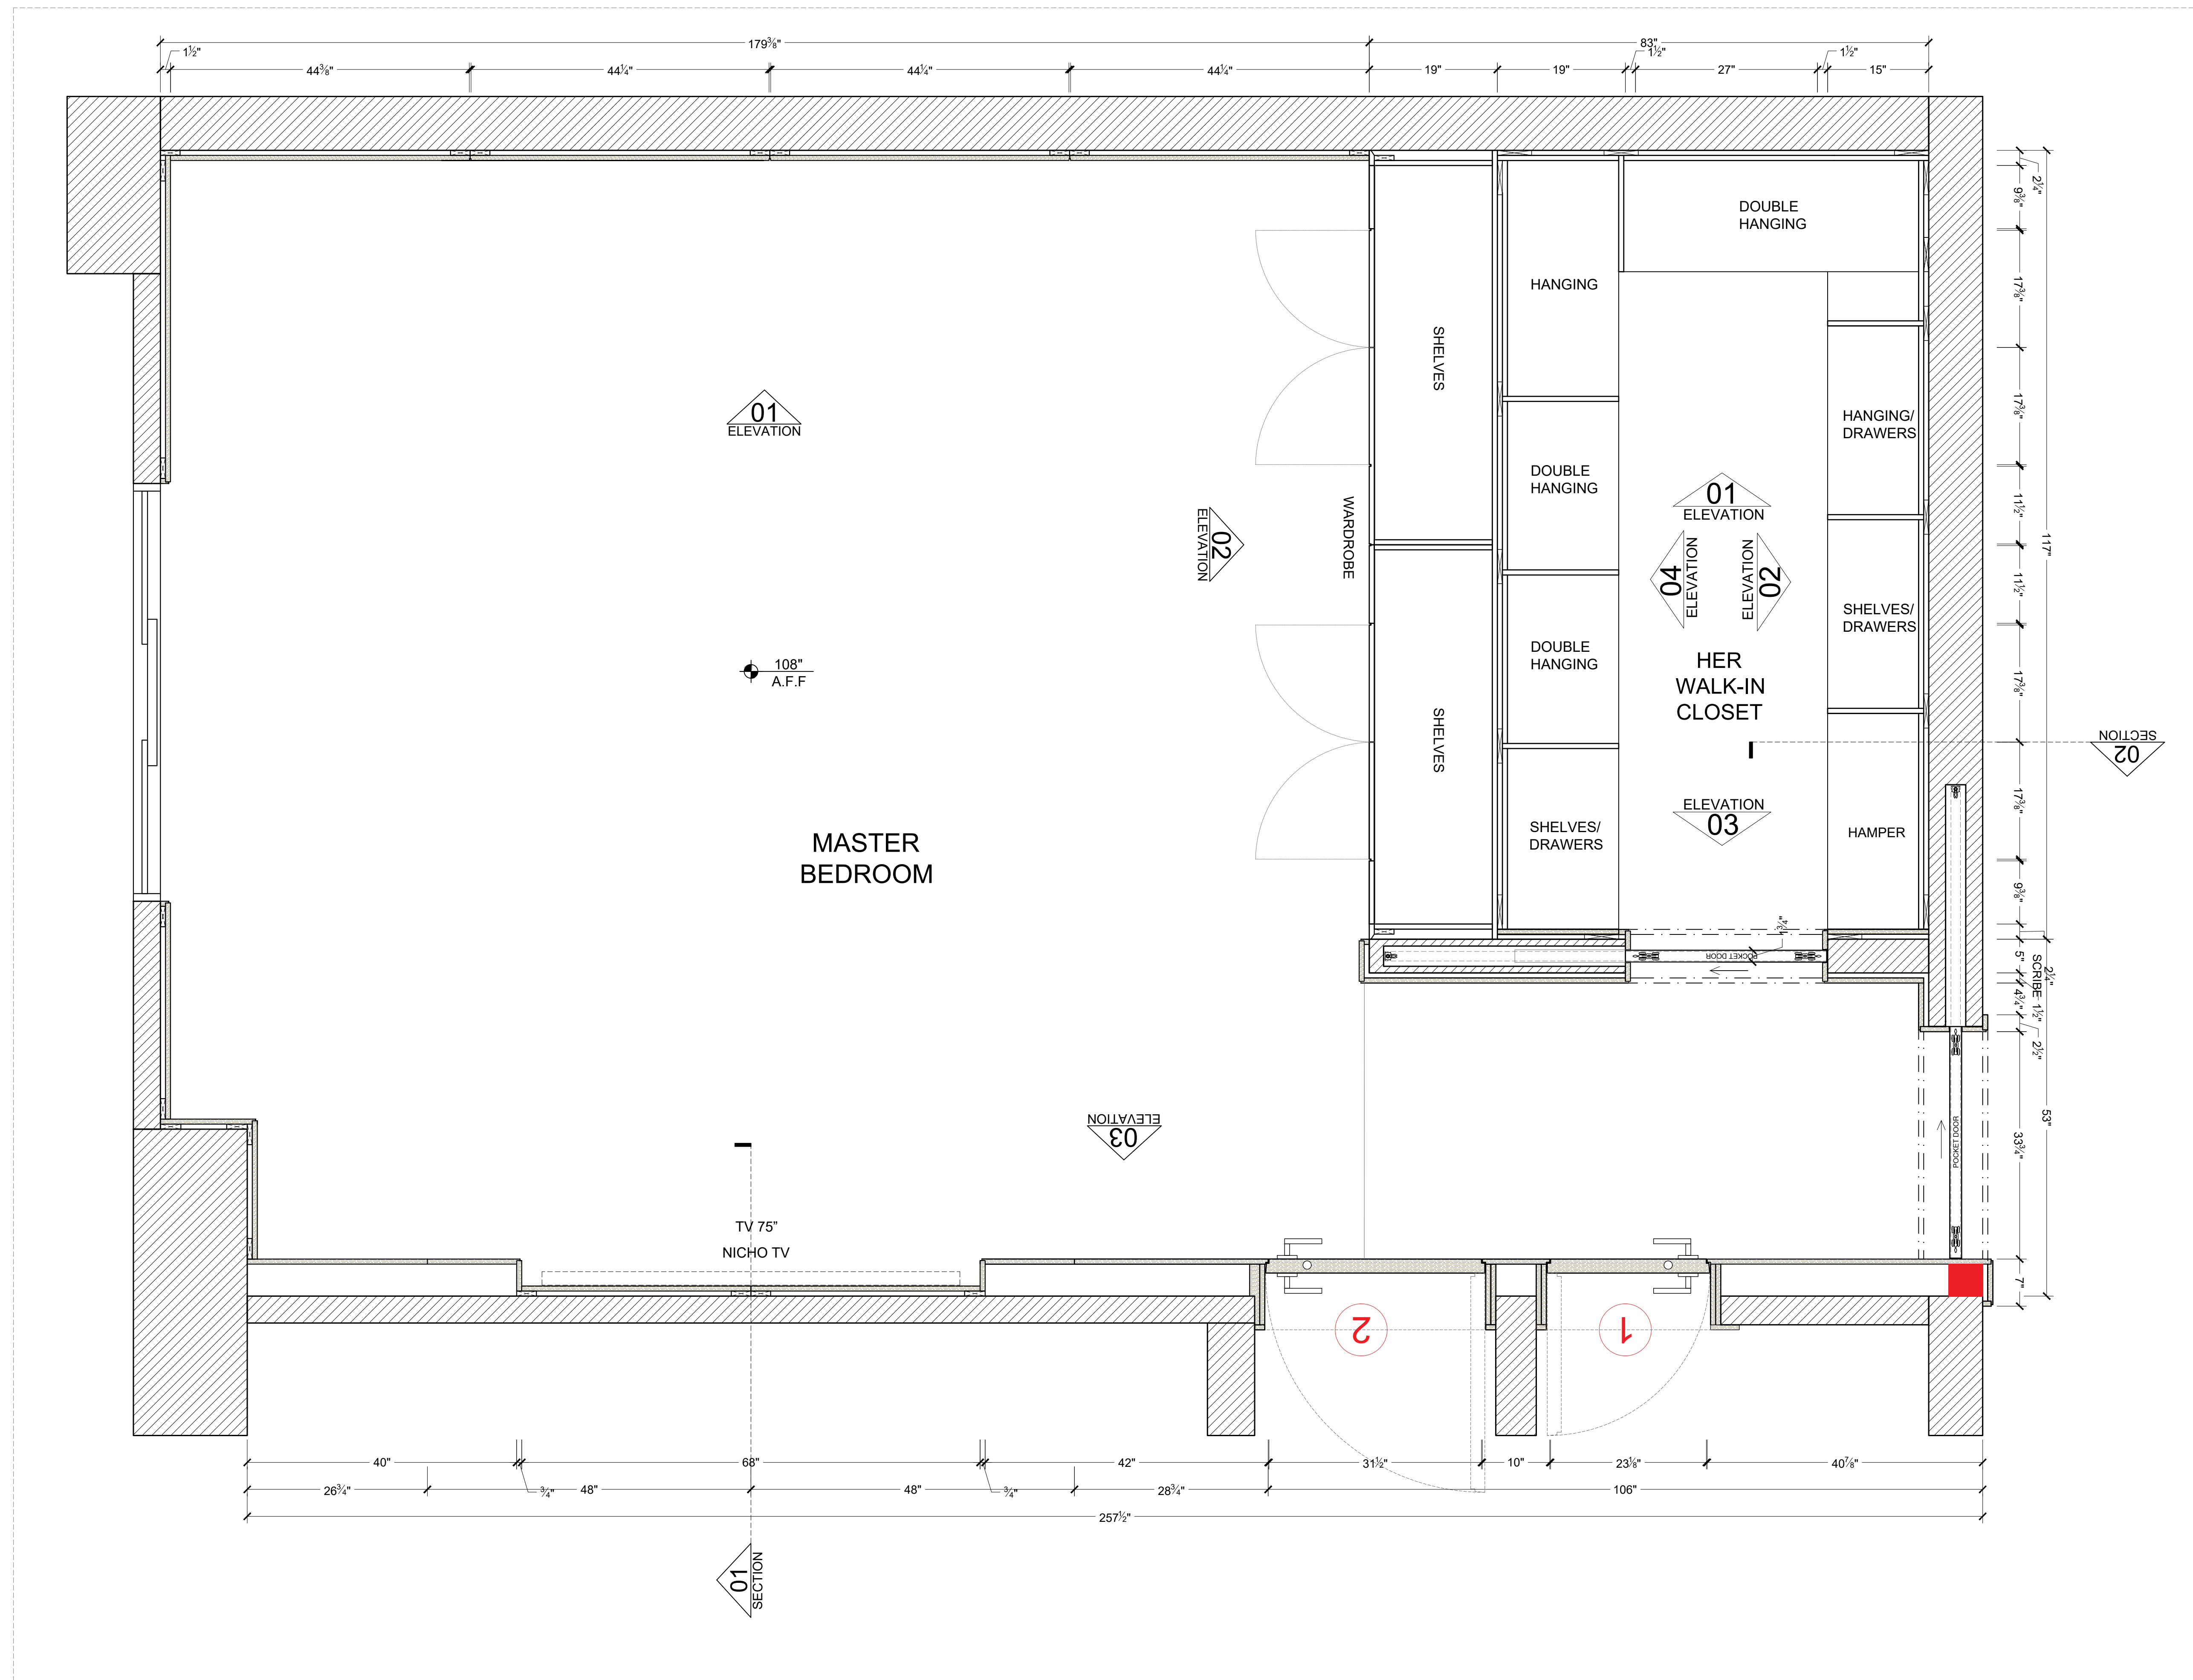

FLOOR PLAN
ESC 1" = 1'-0"

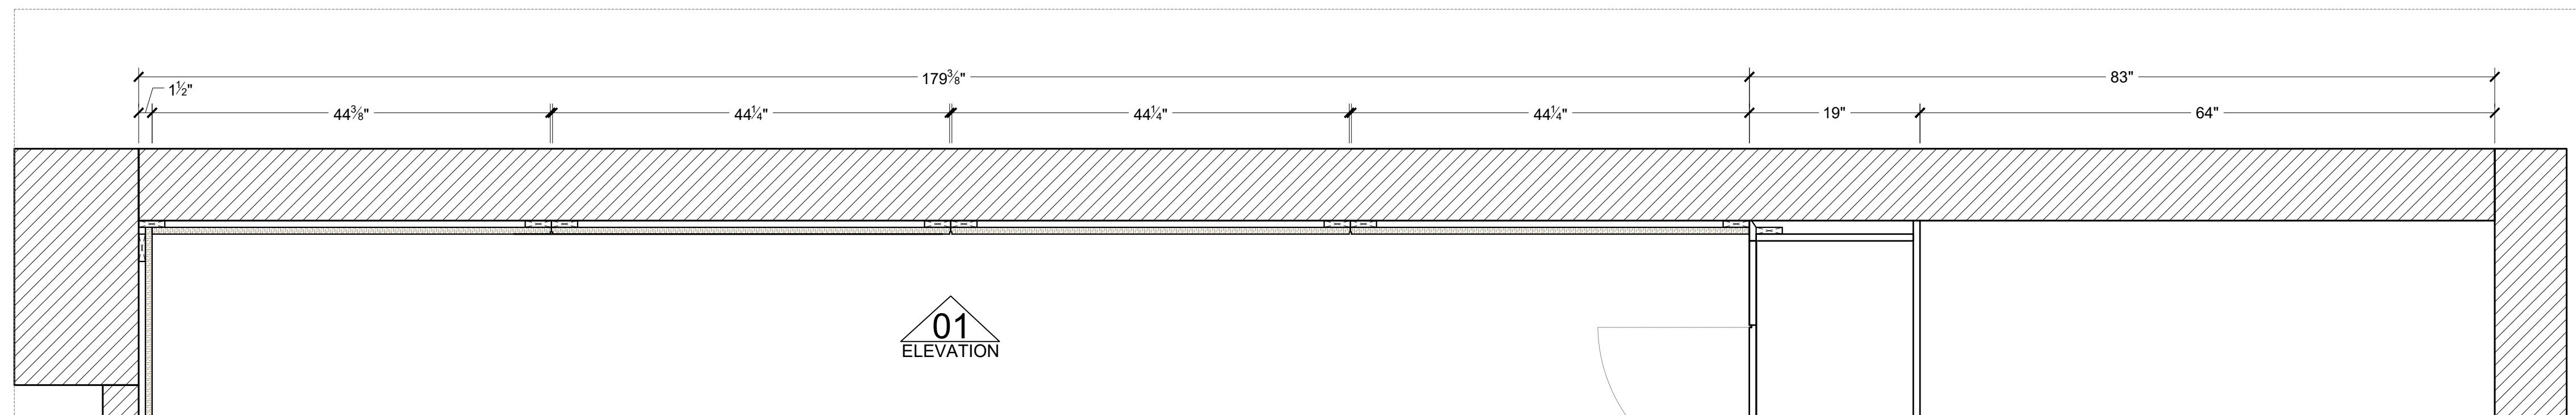


FLOOR PLAN
ESC 1" = 1'-0"



WOOD LACQUERED
MATTE FINISH



WHITE LACQUERED
MATTE FINISH

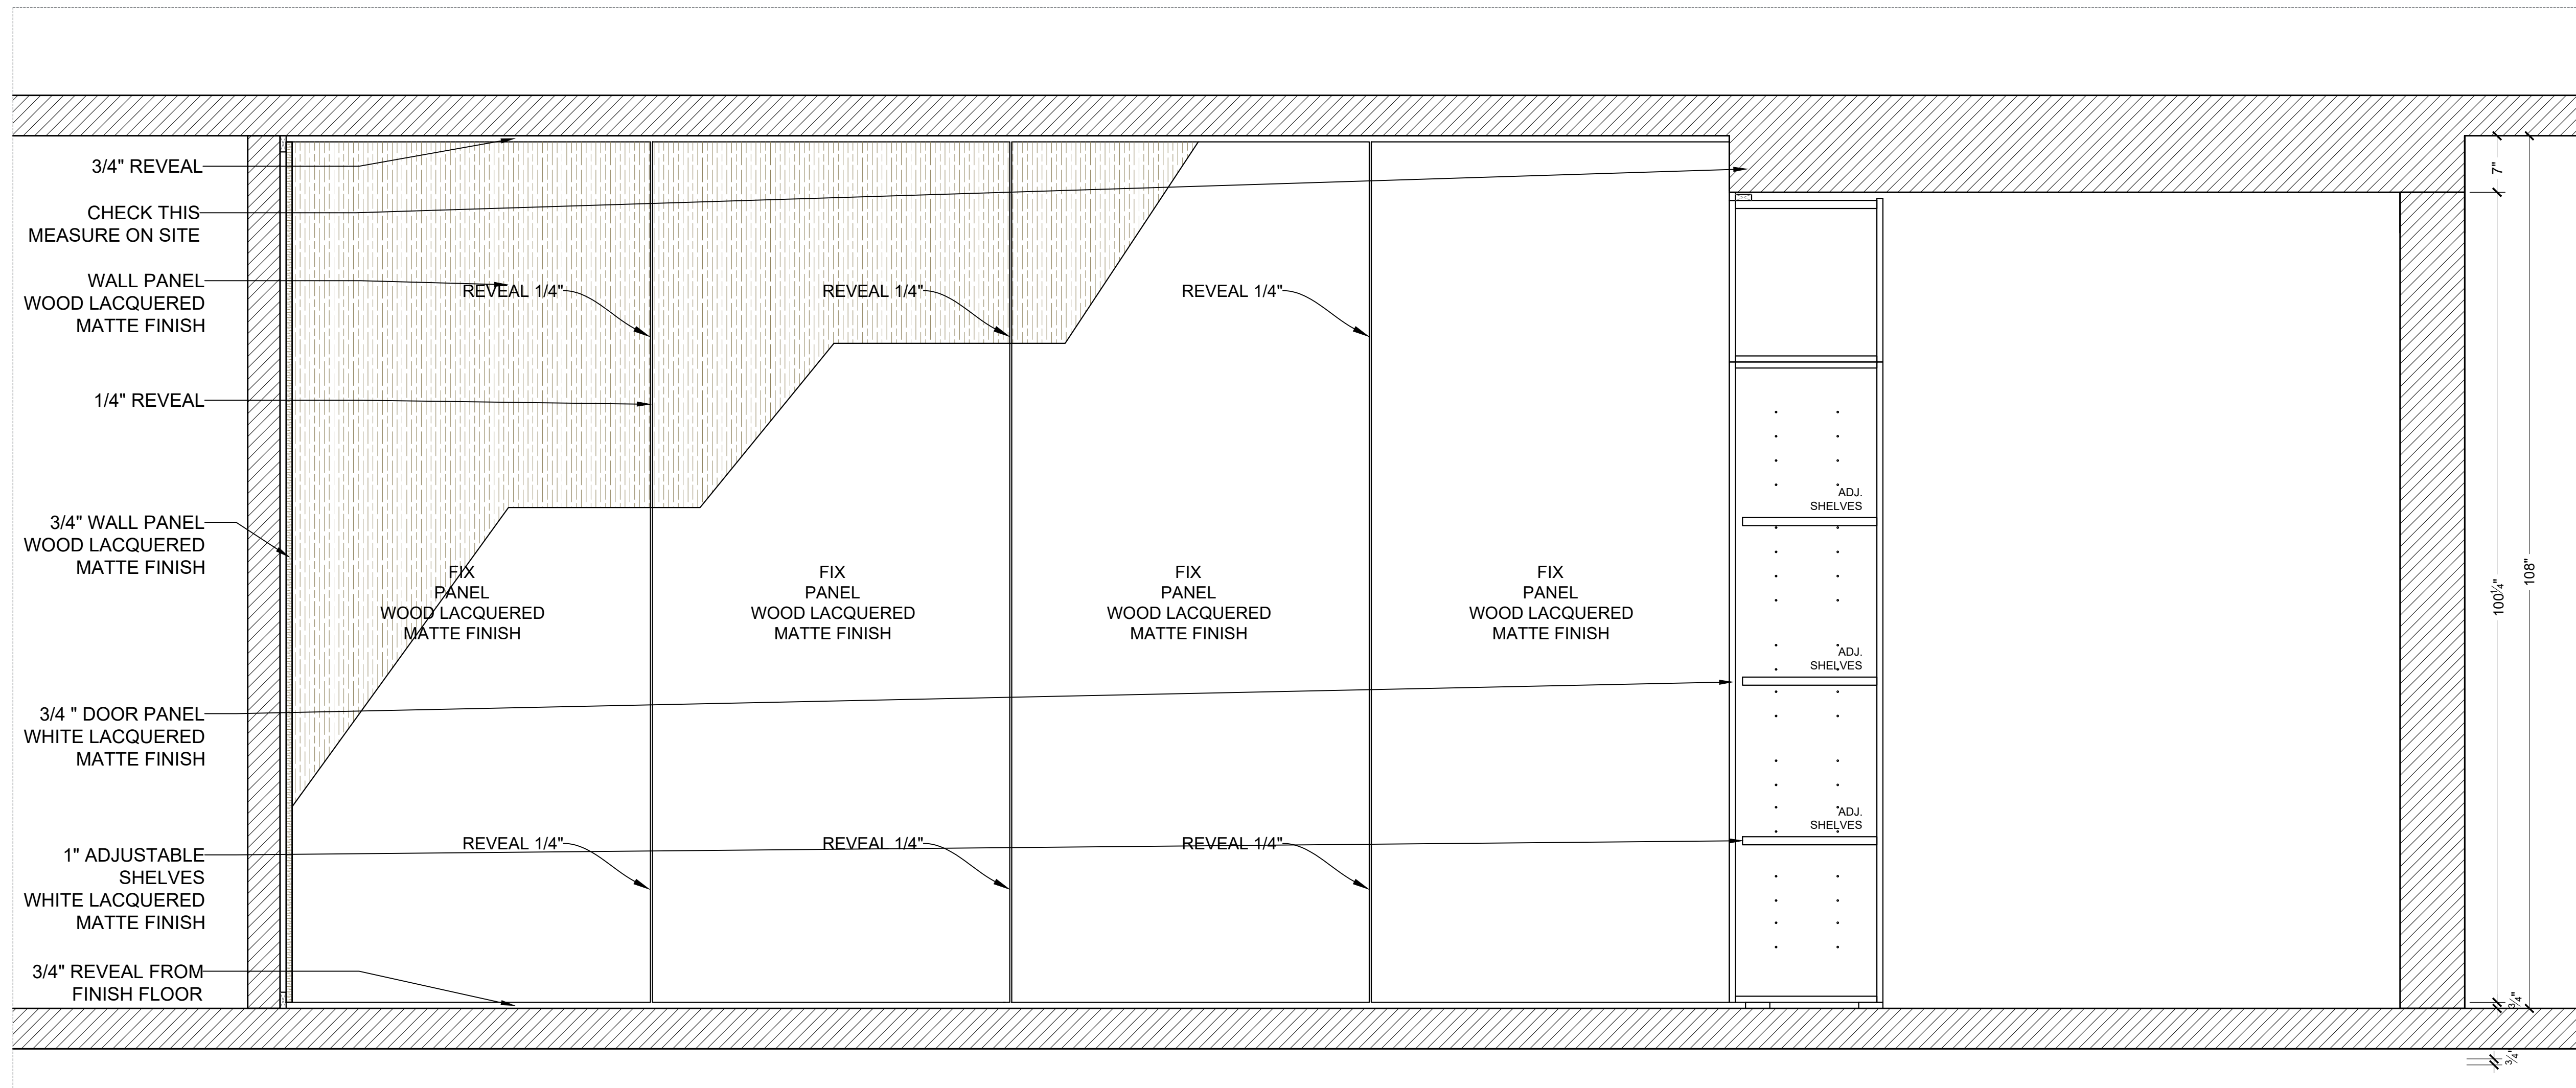

ELEVATION 1
ESC 1" = 1'-0"

PROJECT:

**CRIDEN
RESIDENCE**

**INTERIOR
BY B
DESIGN
GROUP**


50 SOUTH
POINTE, DR UNIT
2803.MIAMI
BEACH, FL, 33139

MASTER BEDROOM


4038 NW 32 AV
Miami, FL 33142
Tel/Fax: 305-591-7575




ID-8.2

 


WOOD LACQUERED
MATTE FINISH

 


WHITE LACQUERED
MATTE FINISH

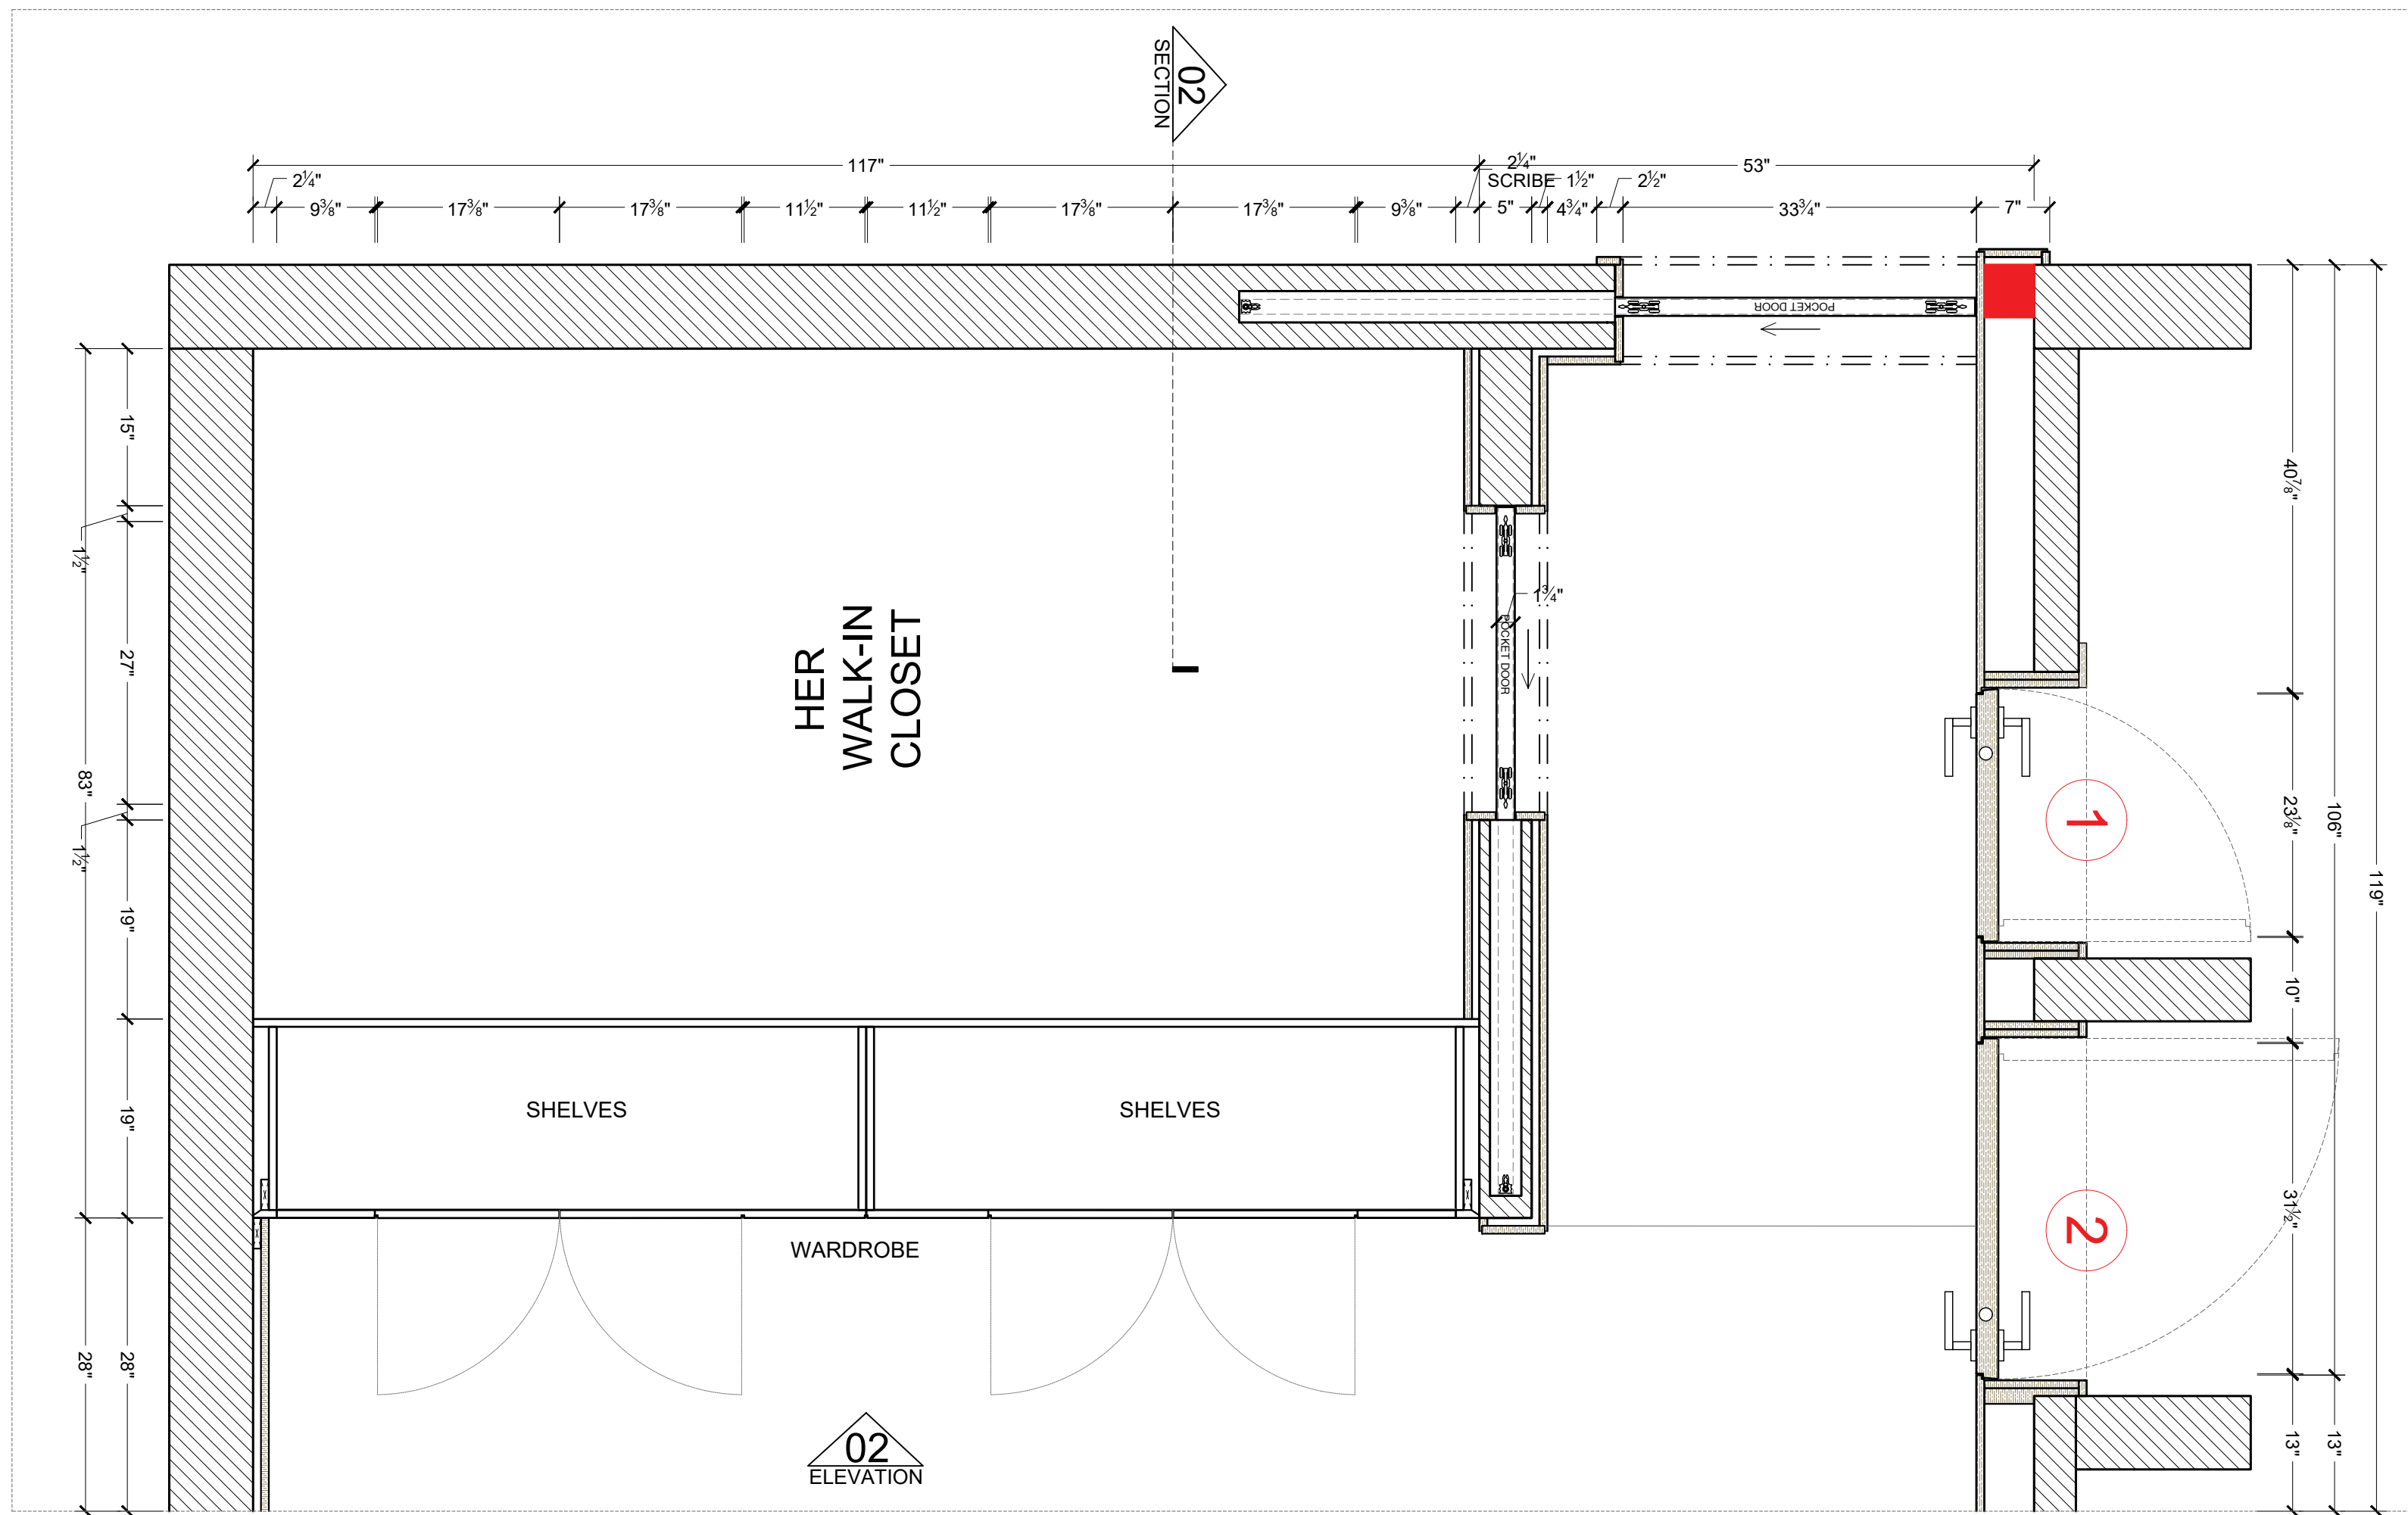


FLOOR PLAN
ESC 7/8" = 1'-0"

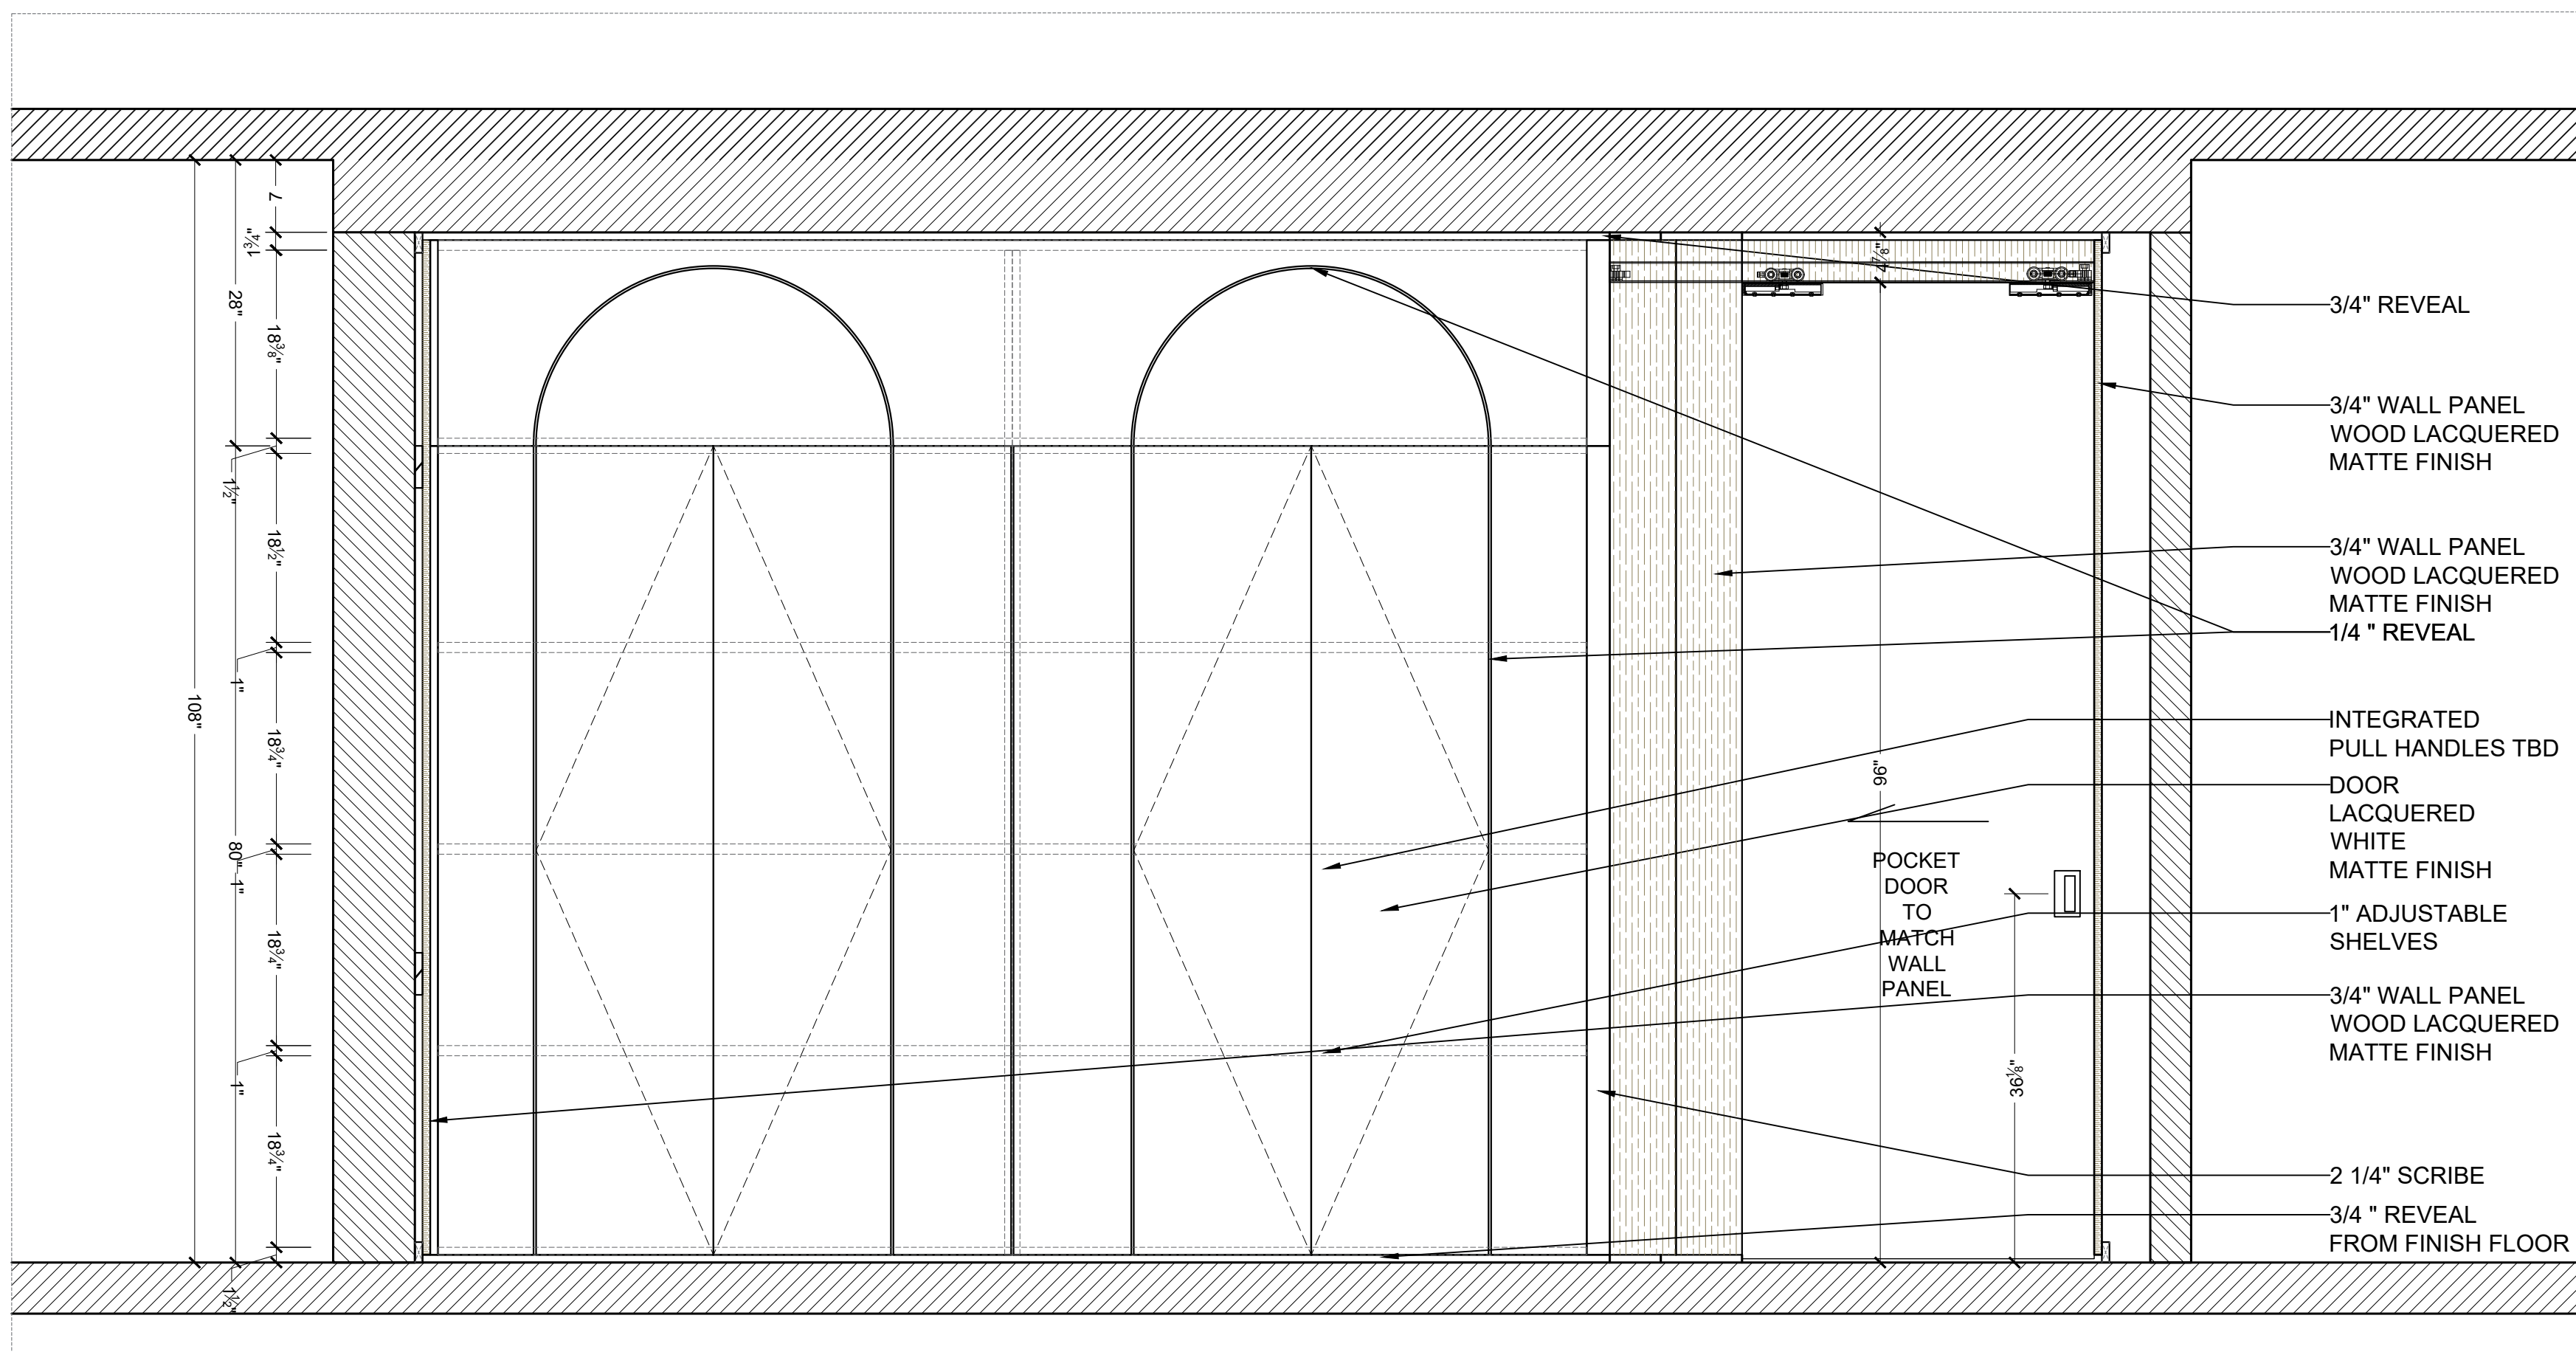


ELEVATION 1
ESC 7/8" = 1'-0"

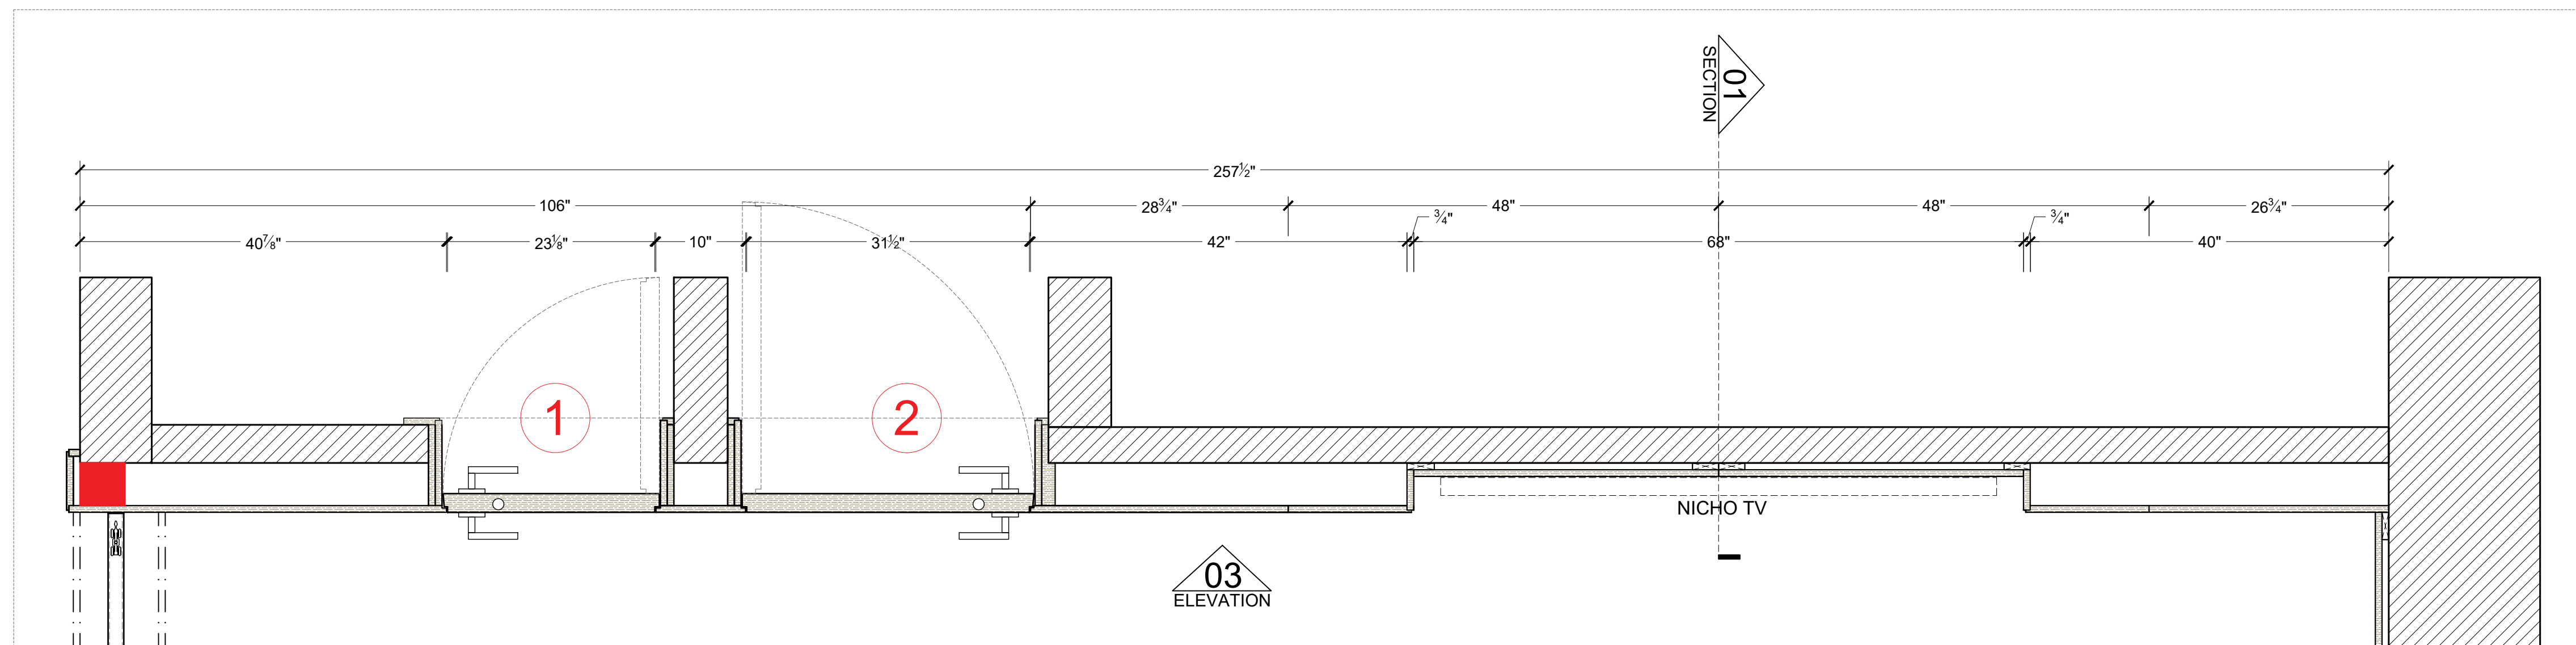


FLOOR PLAN
ESC 1" = 1'-0"

 


WOOD LACQUERED
MATTE FINISH

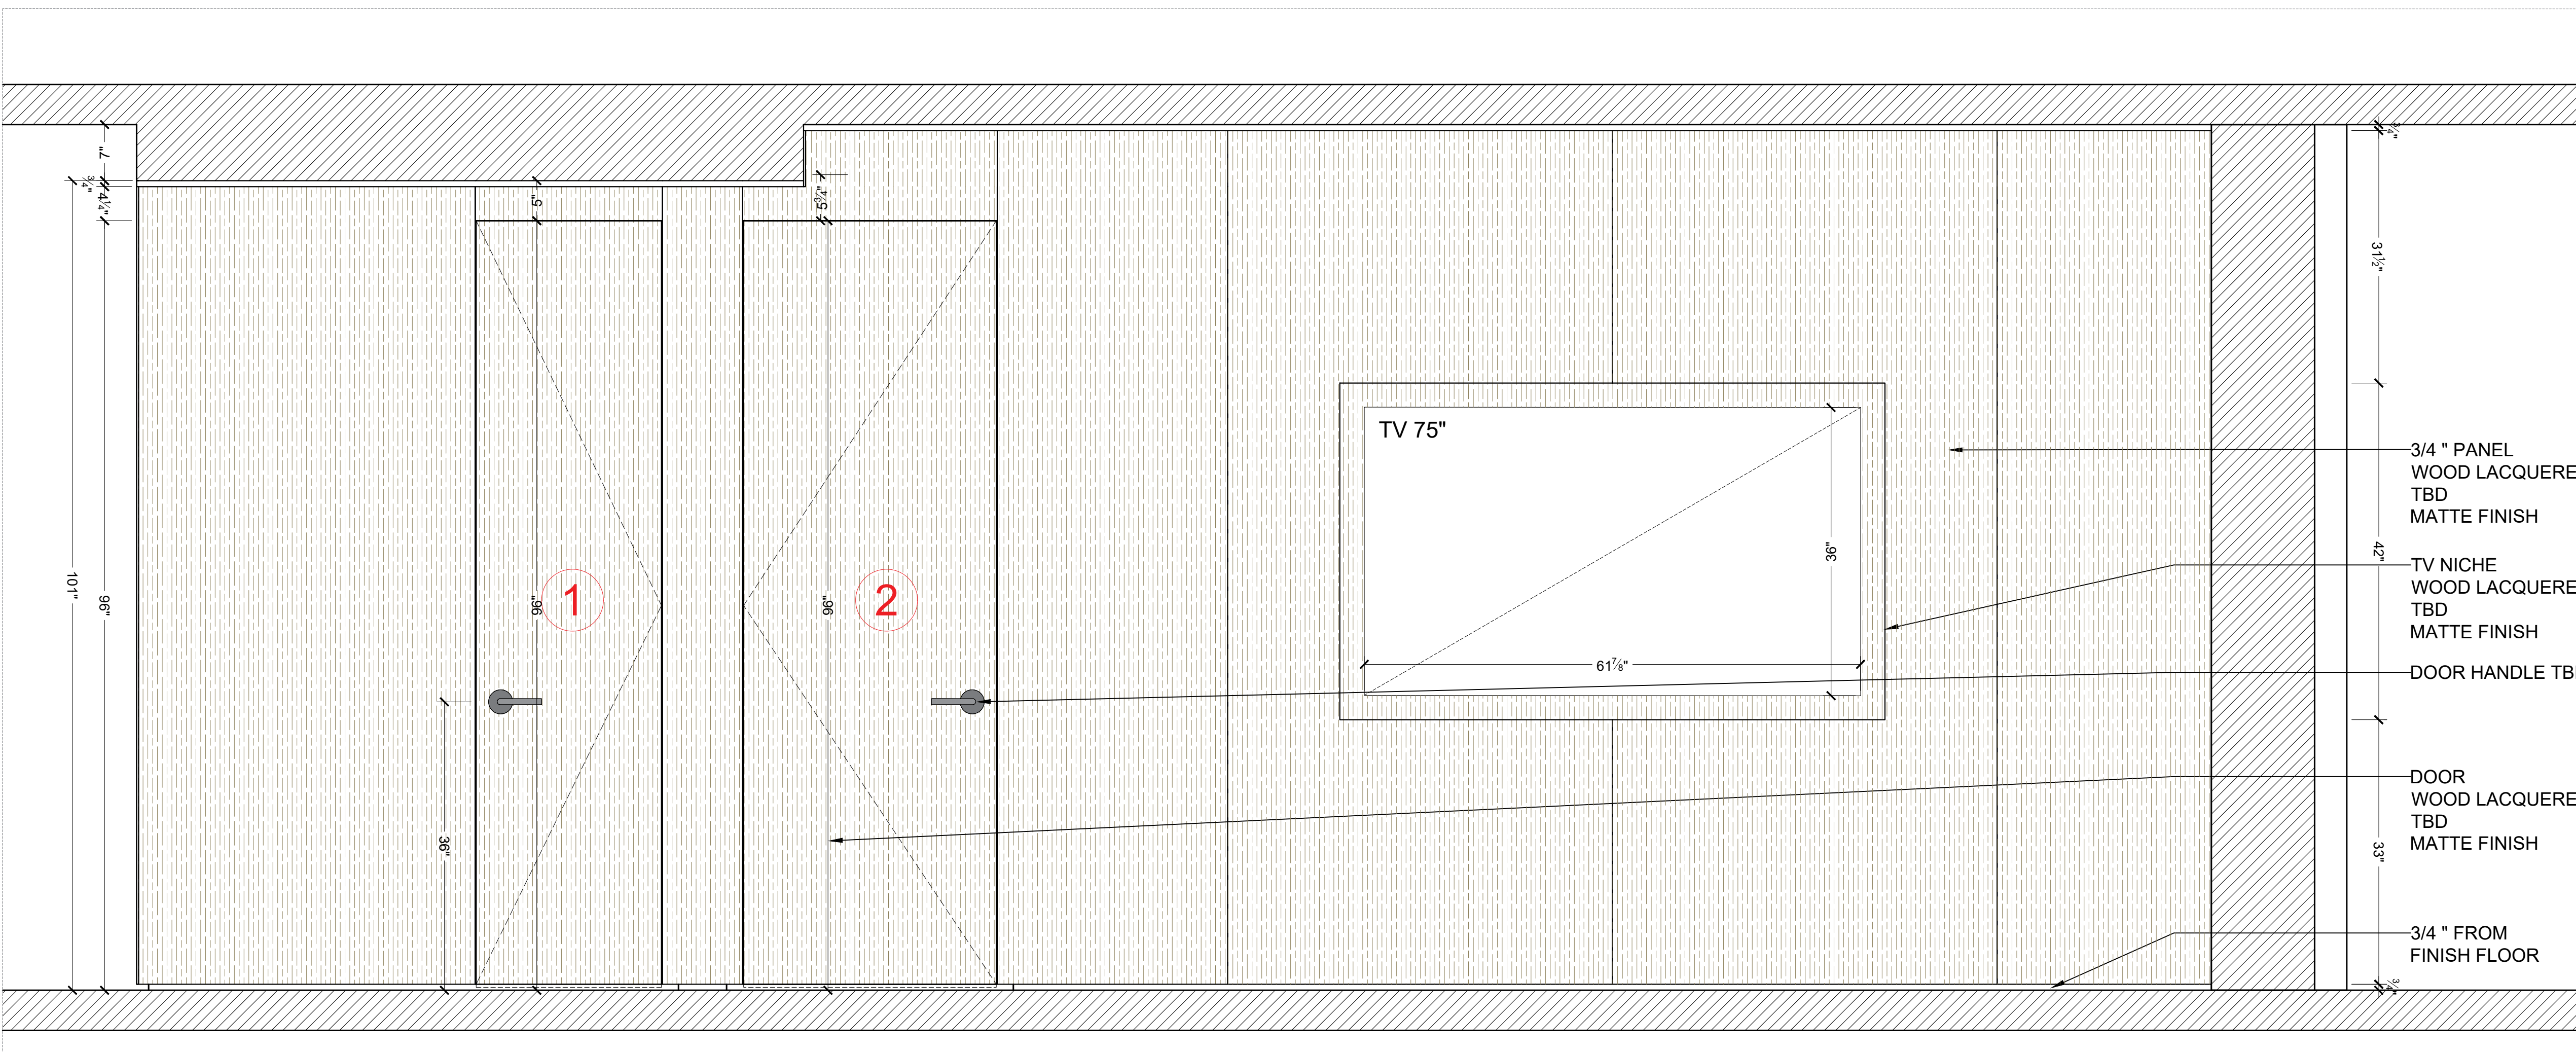


ELEVATION 1
ESC 1" = 1'-0"

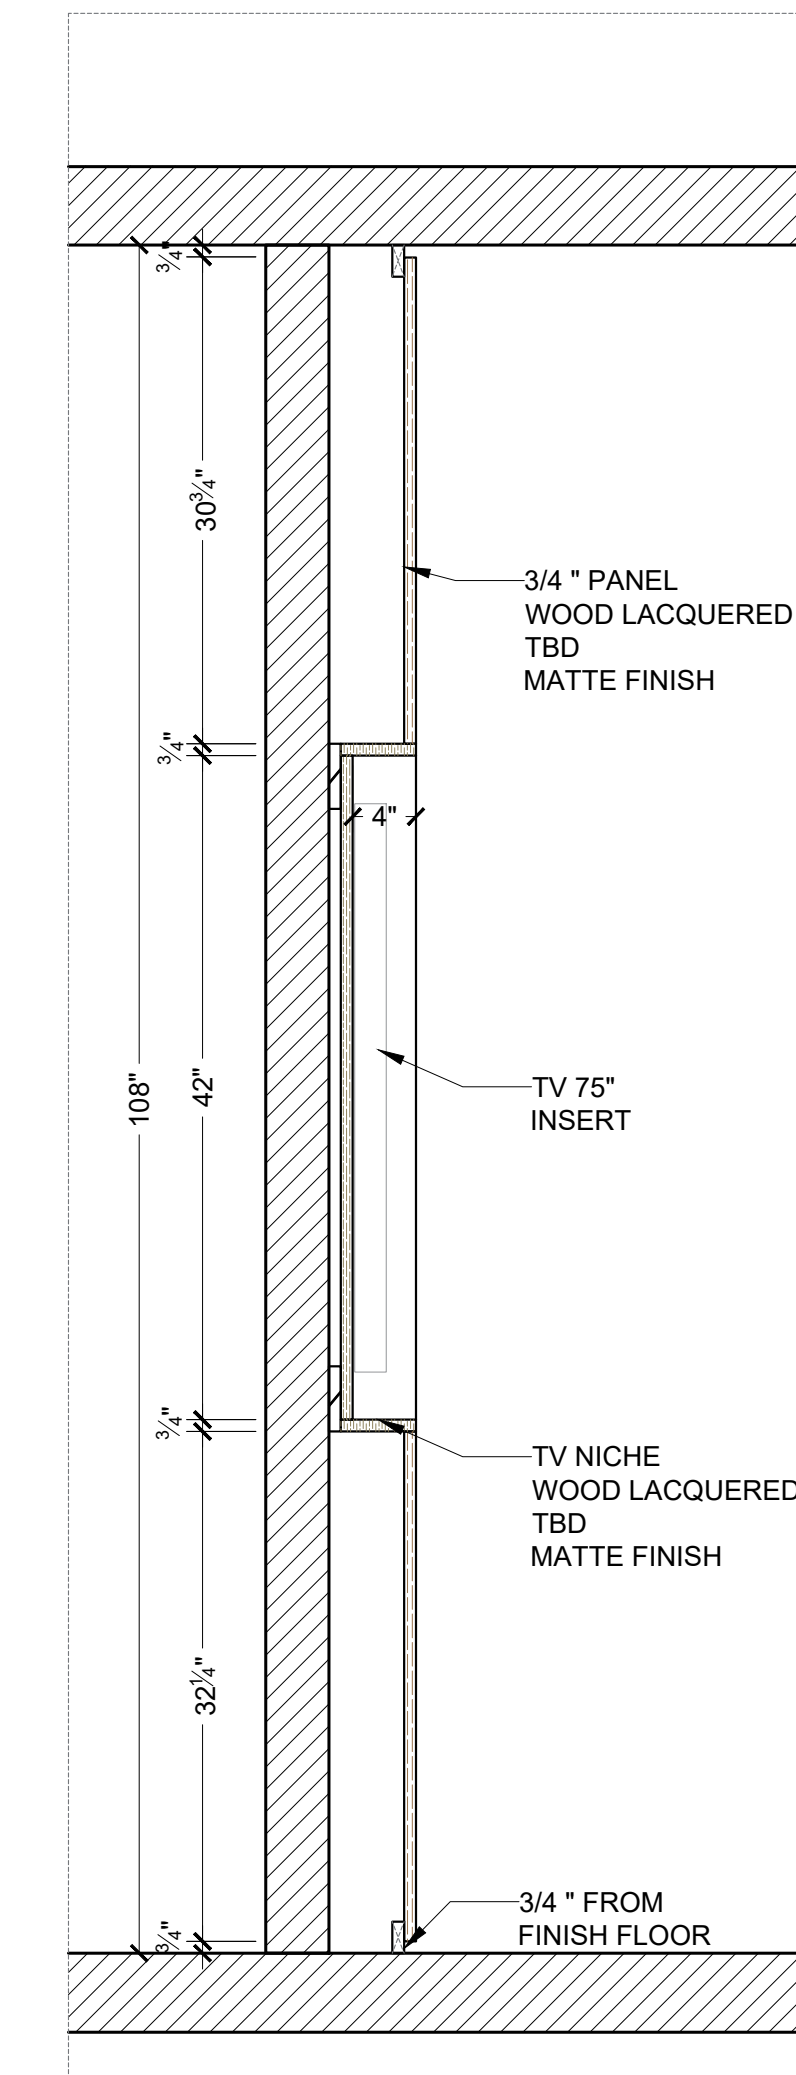

ELEVATION 1
ESC 1" = 1'-0"

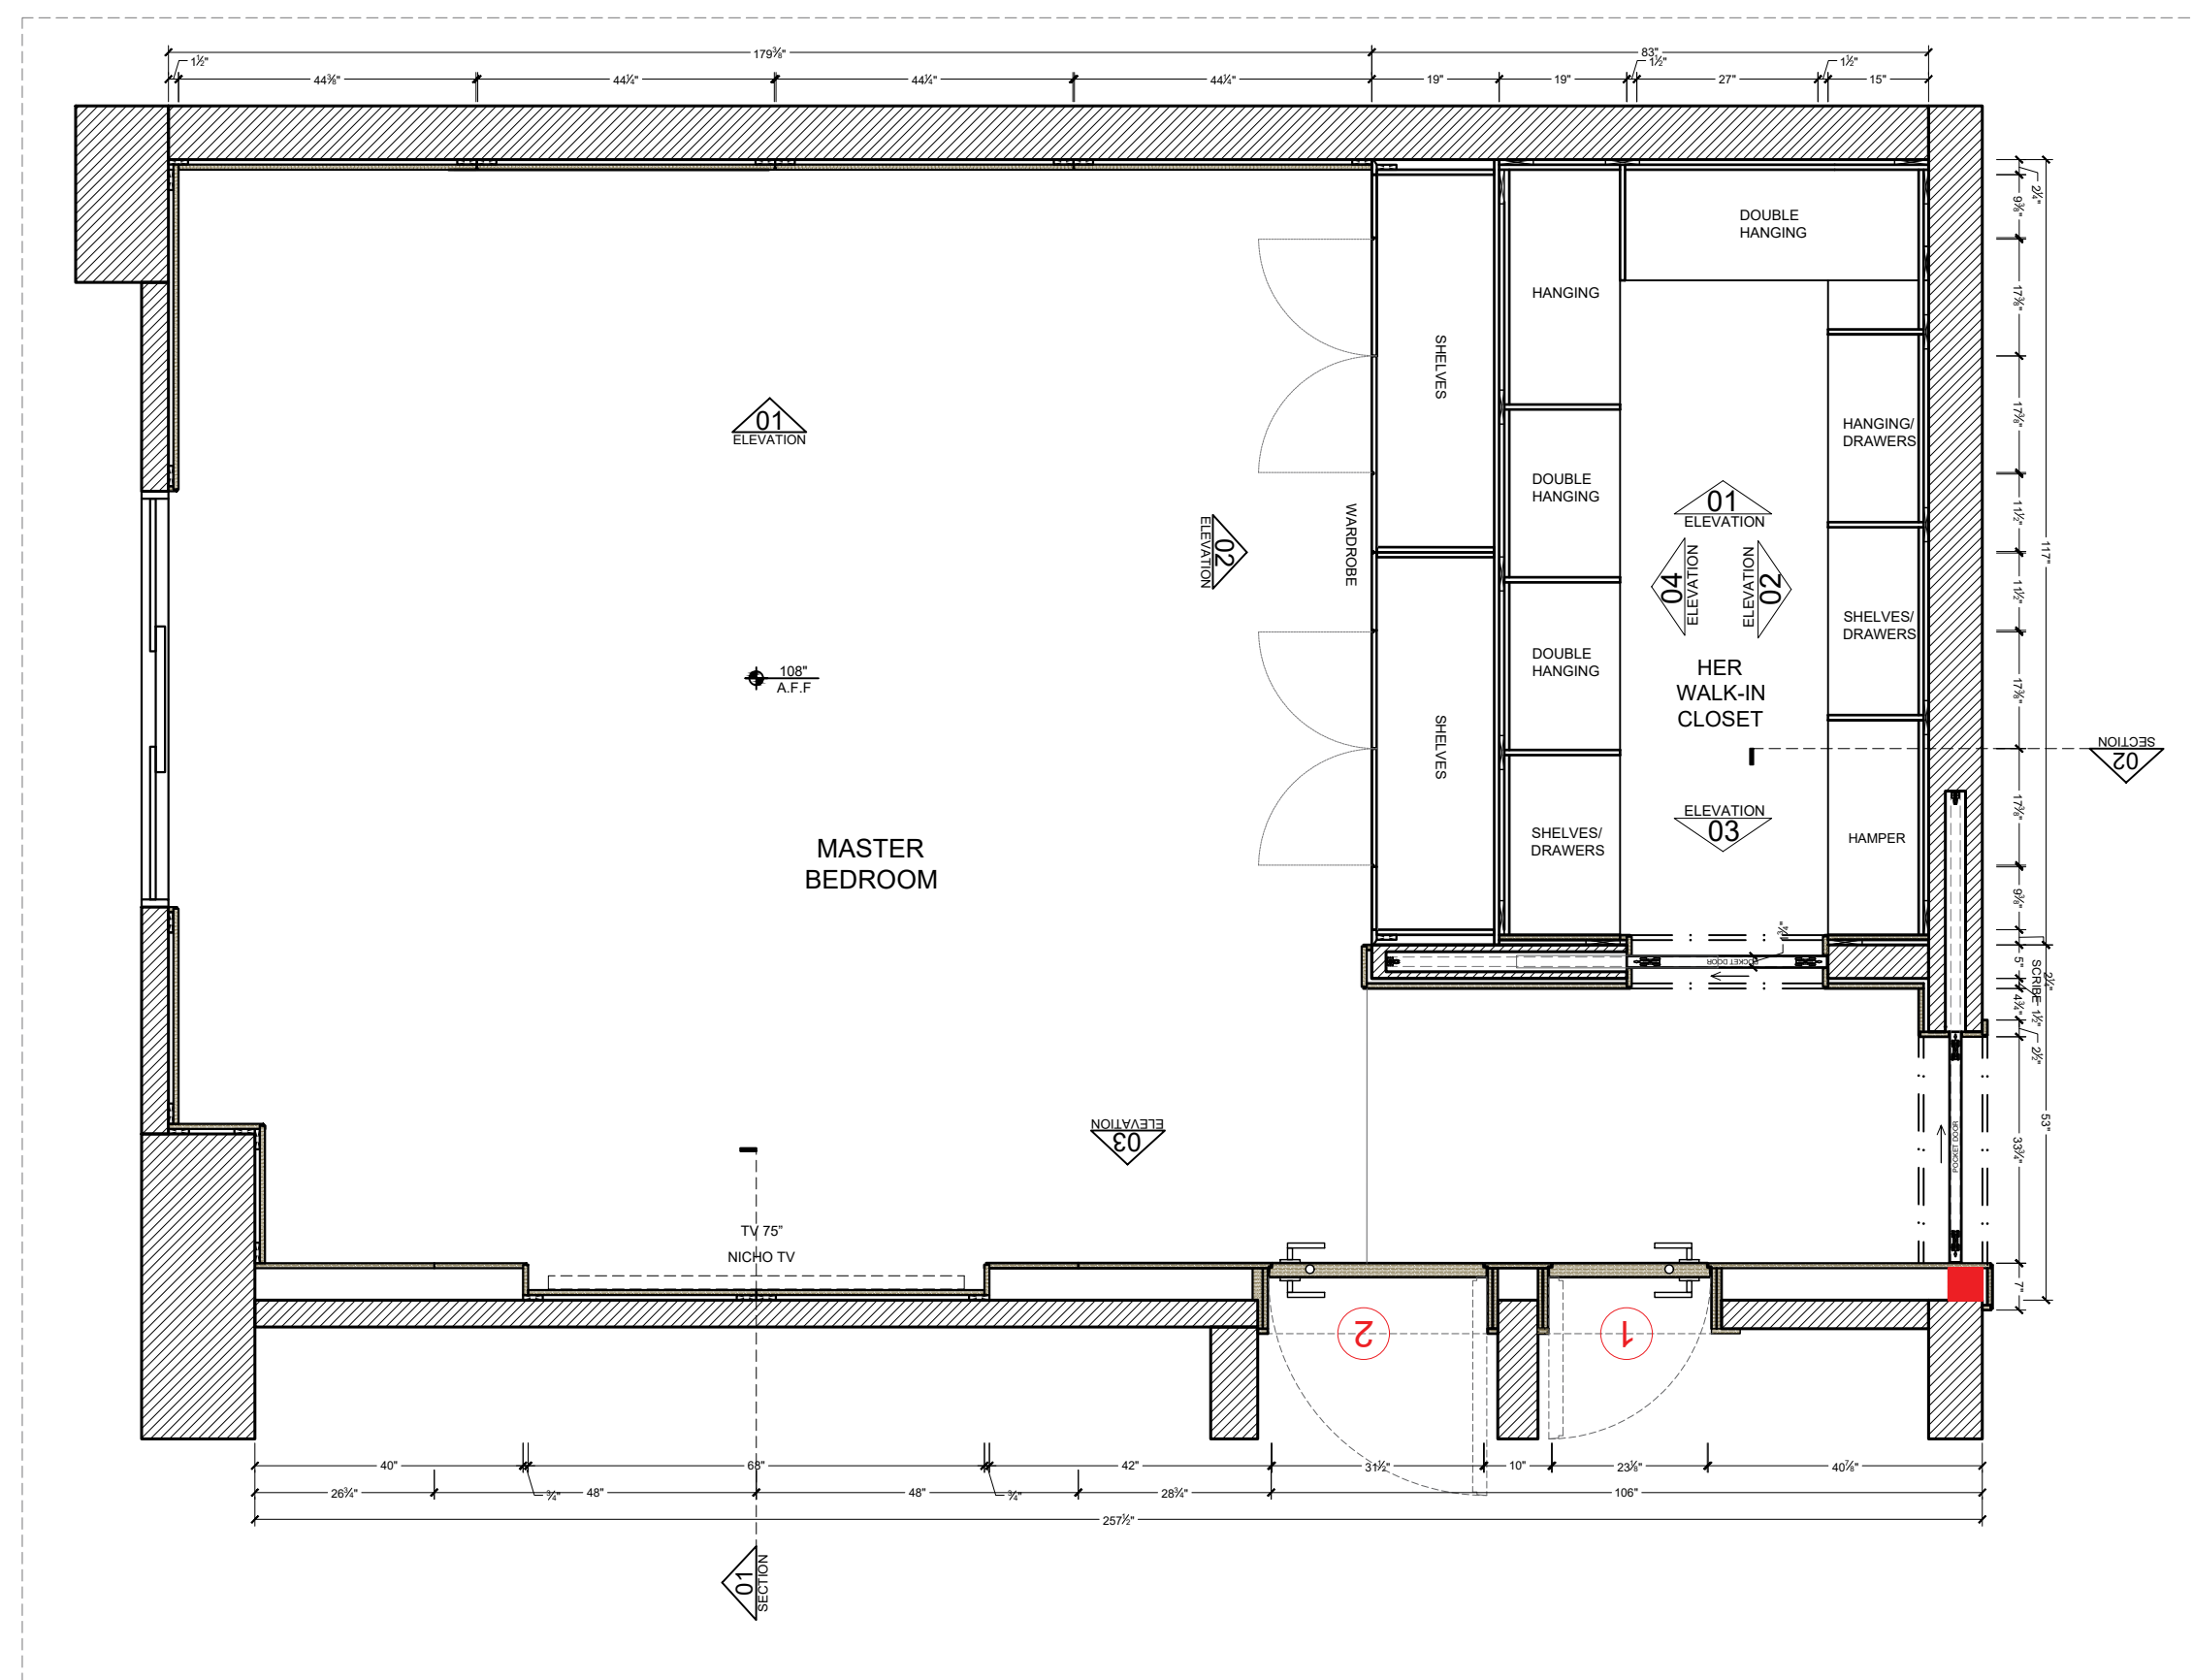

FLOOR PLAN
ESC 7/16" = 1'-0"

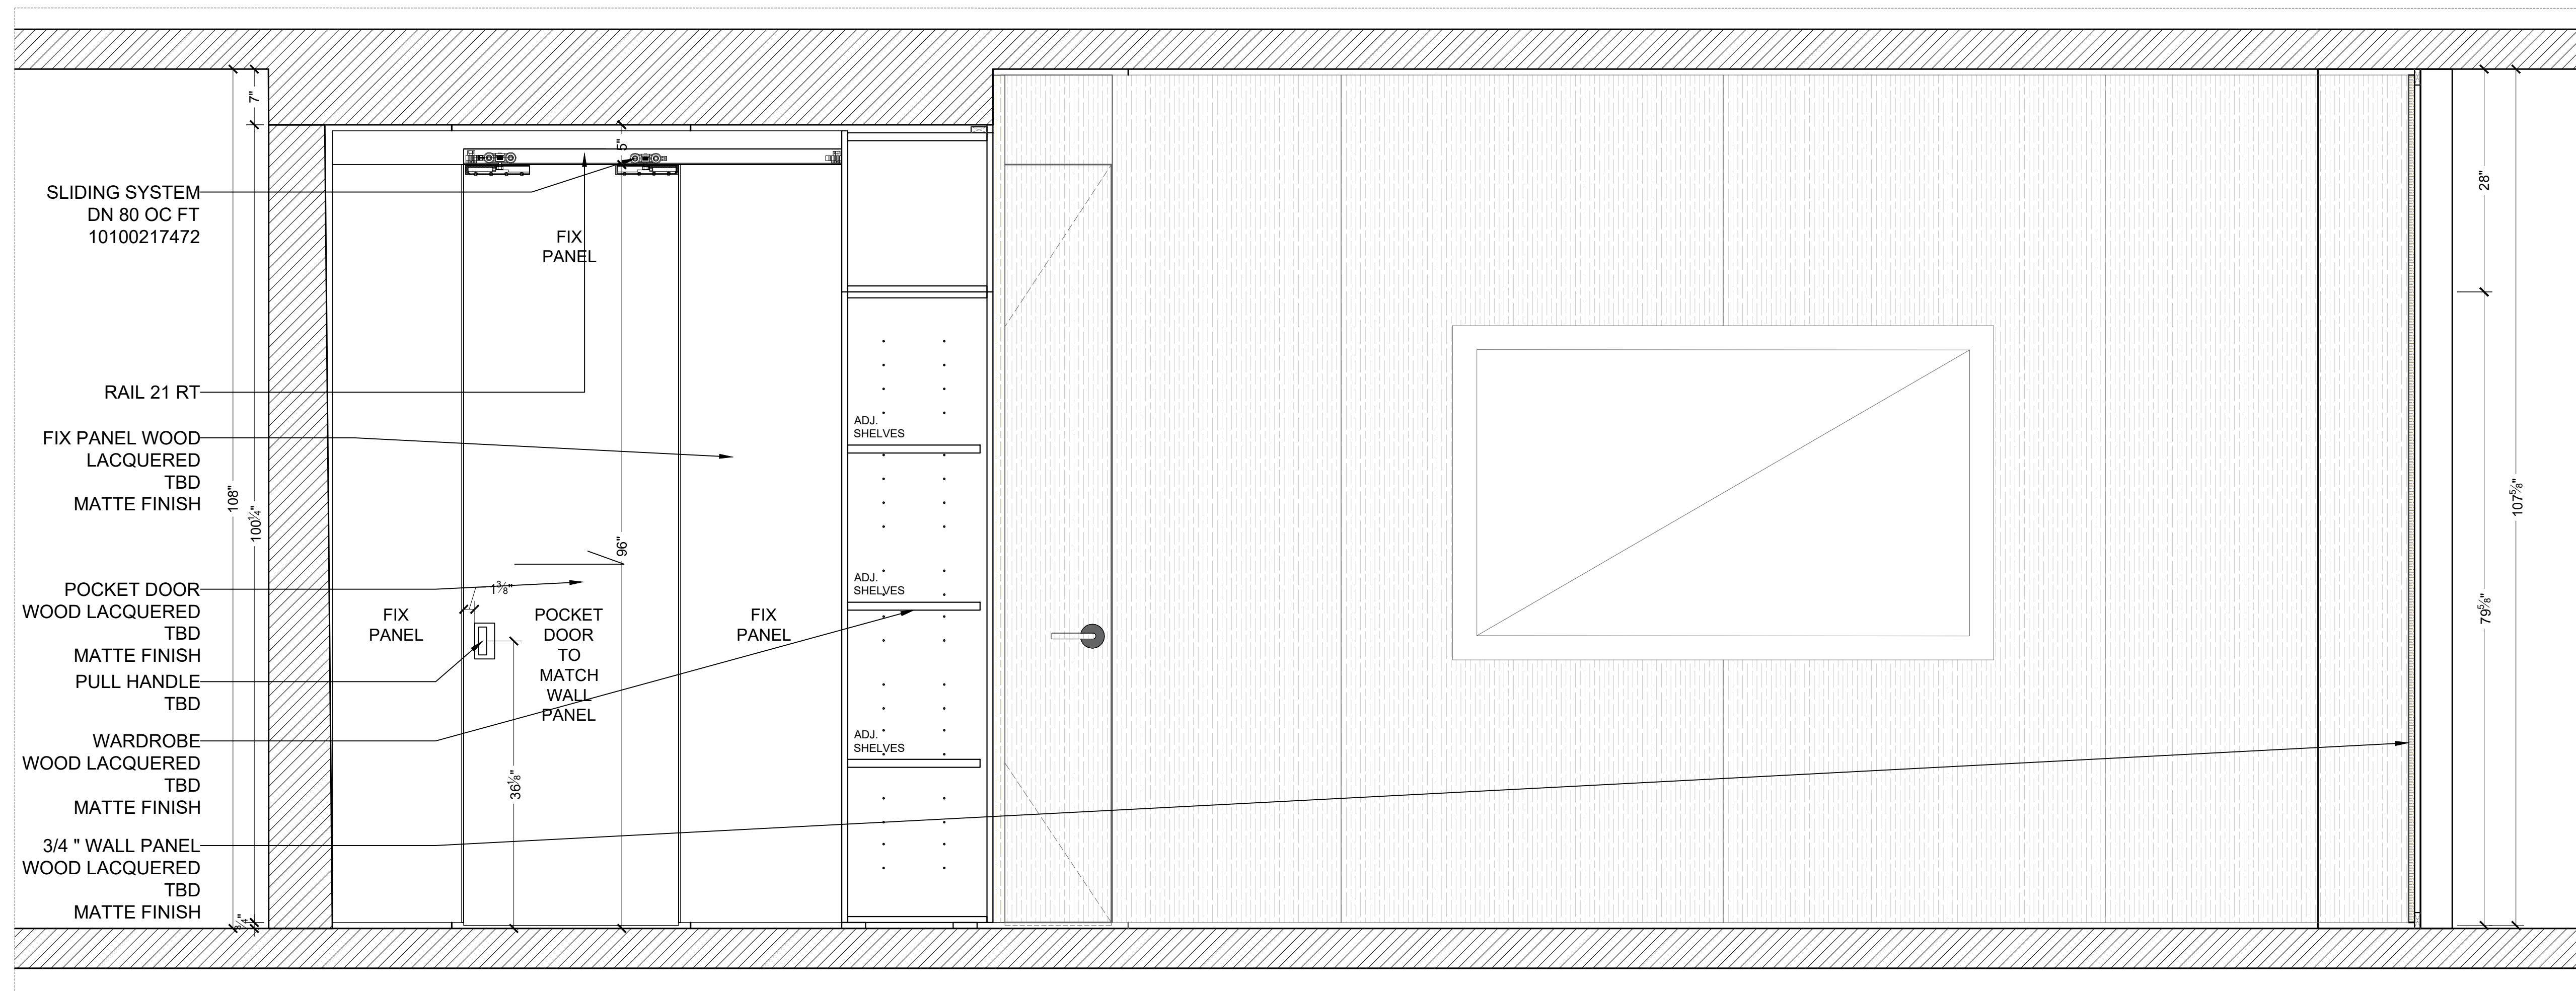

SECTION 2
ESC 1" = 1'-0"

WOOD LACQUERED
MATTE FINISH

PROJECT:

CRIDEN
RESIDENCE

INTERIOR
BY B
DESIGN
GROUP

50 SOUTH
POINTE, DR UNIT
2803.MIAMI
BEACH, FL, 33139

MASTER BEDROOM

4038 NW 32 AV
Miami, FL 33142
Tel/Fax: 305-591-7575



ID-8.4

PROJECT:

**CRIDEN
RESIDENCE**

**INTERIOR
BY B
DESIGN
GROUP**


50 SOUTH
POINTE, DR UNIT
2803.MIAMI
BEACH, FL, 33139

BEDROOM No.2


4038 NW 32 AV
Miami, FL 33142
Tel/Fax: 305-591-7575




ID-9.0

 


LEATHER BY OTHERS

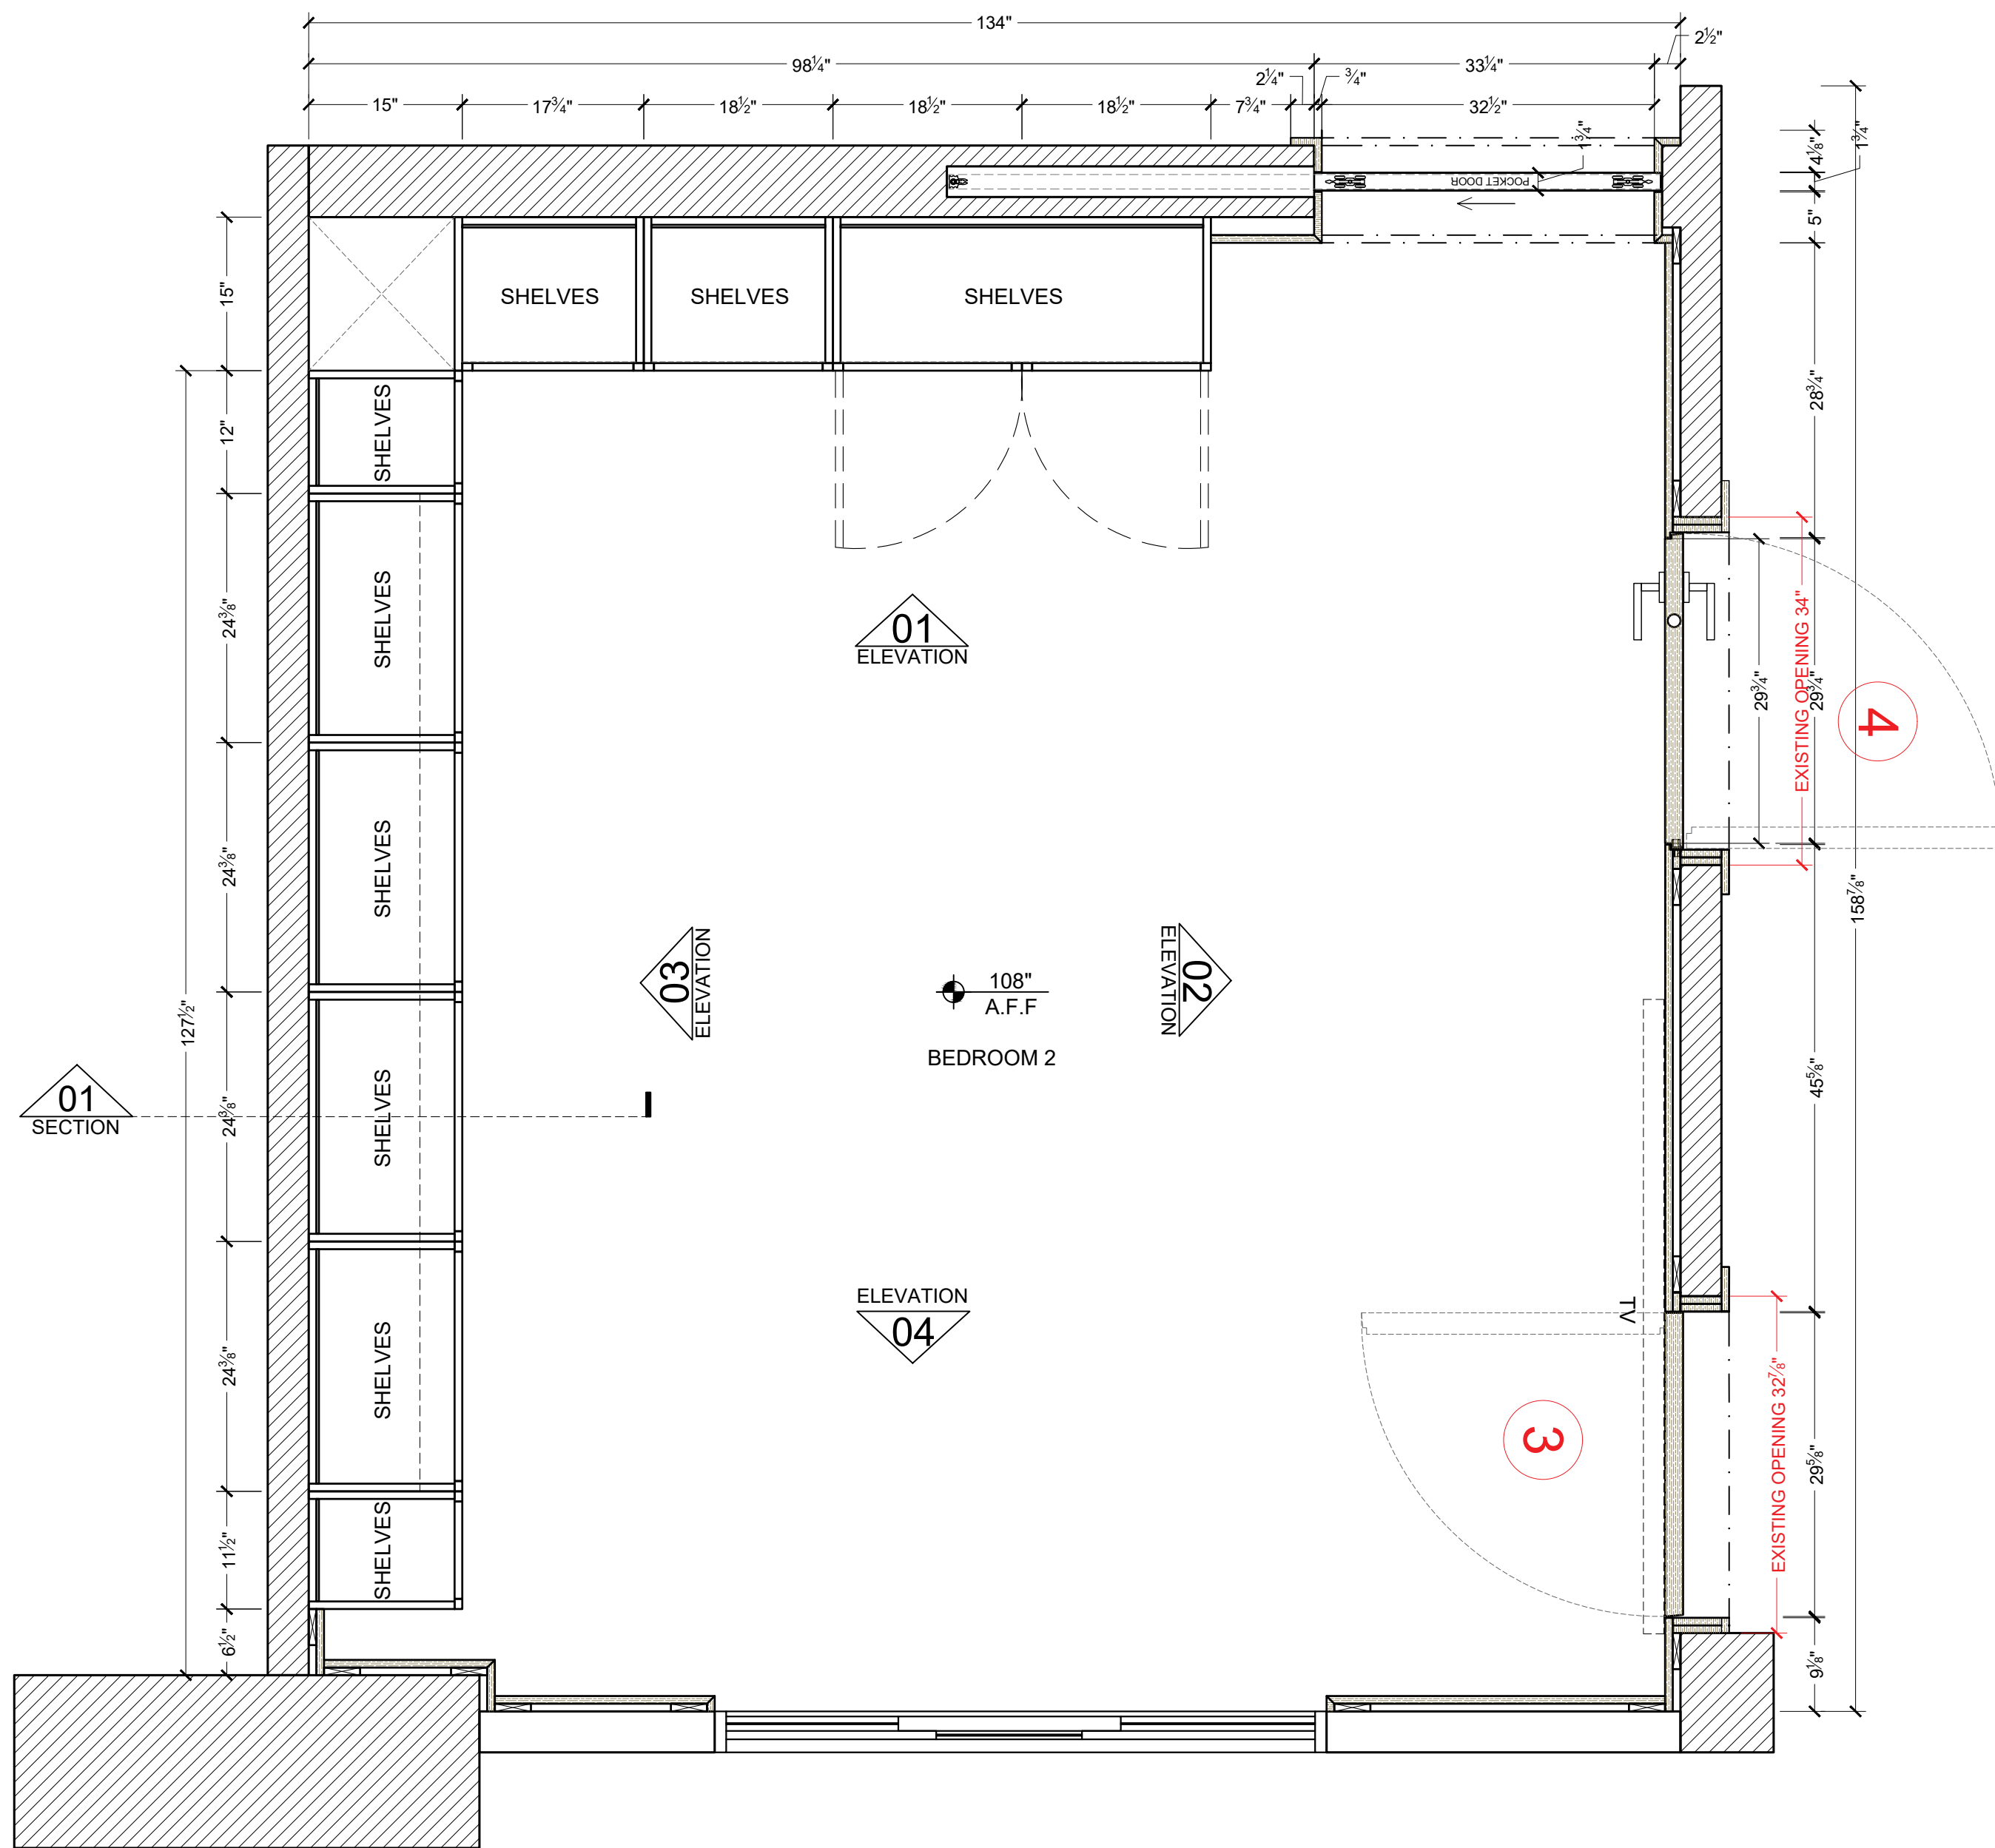



FLOOR PLAN
ESC 7/8" = 1'-0"

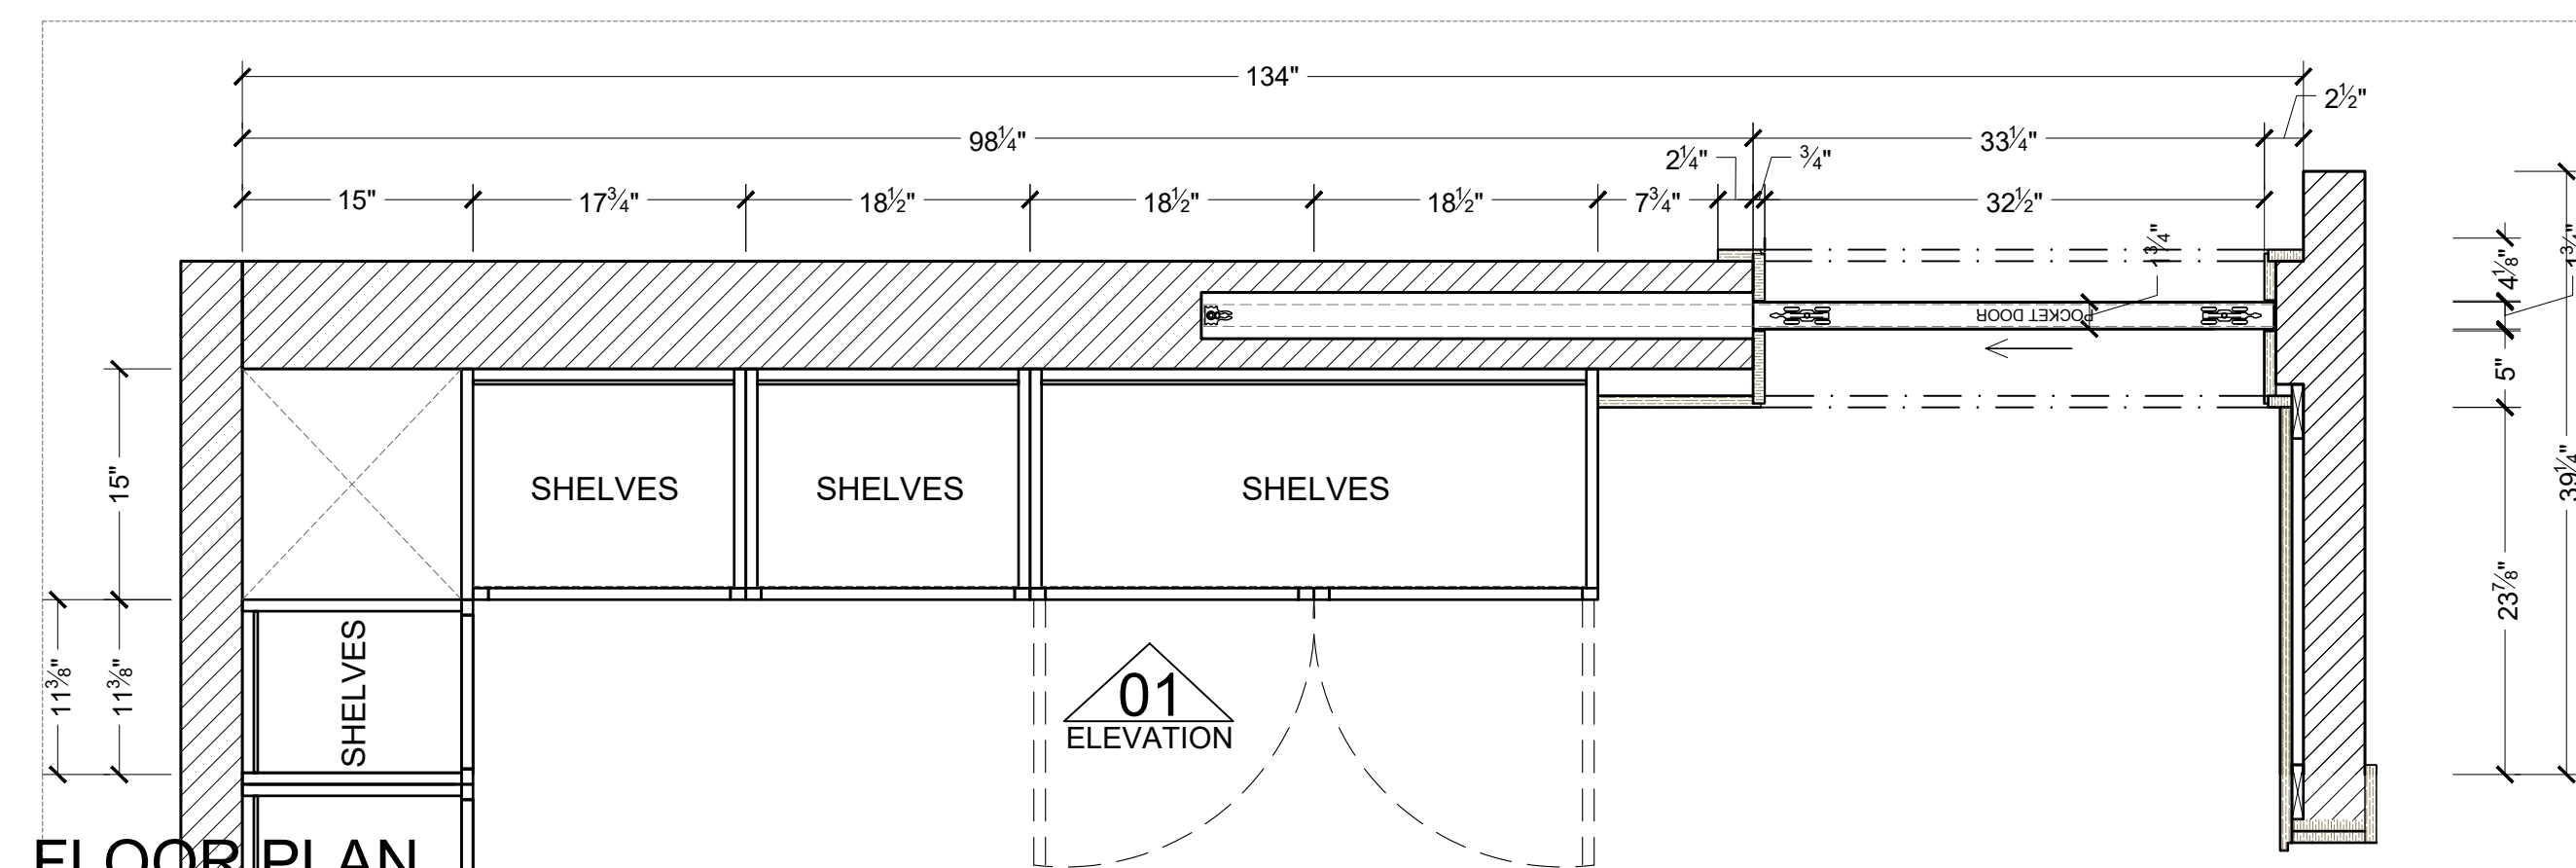

FLOOR PLAN
ESC 1" = 1'-0"

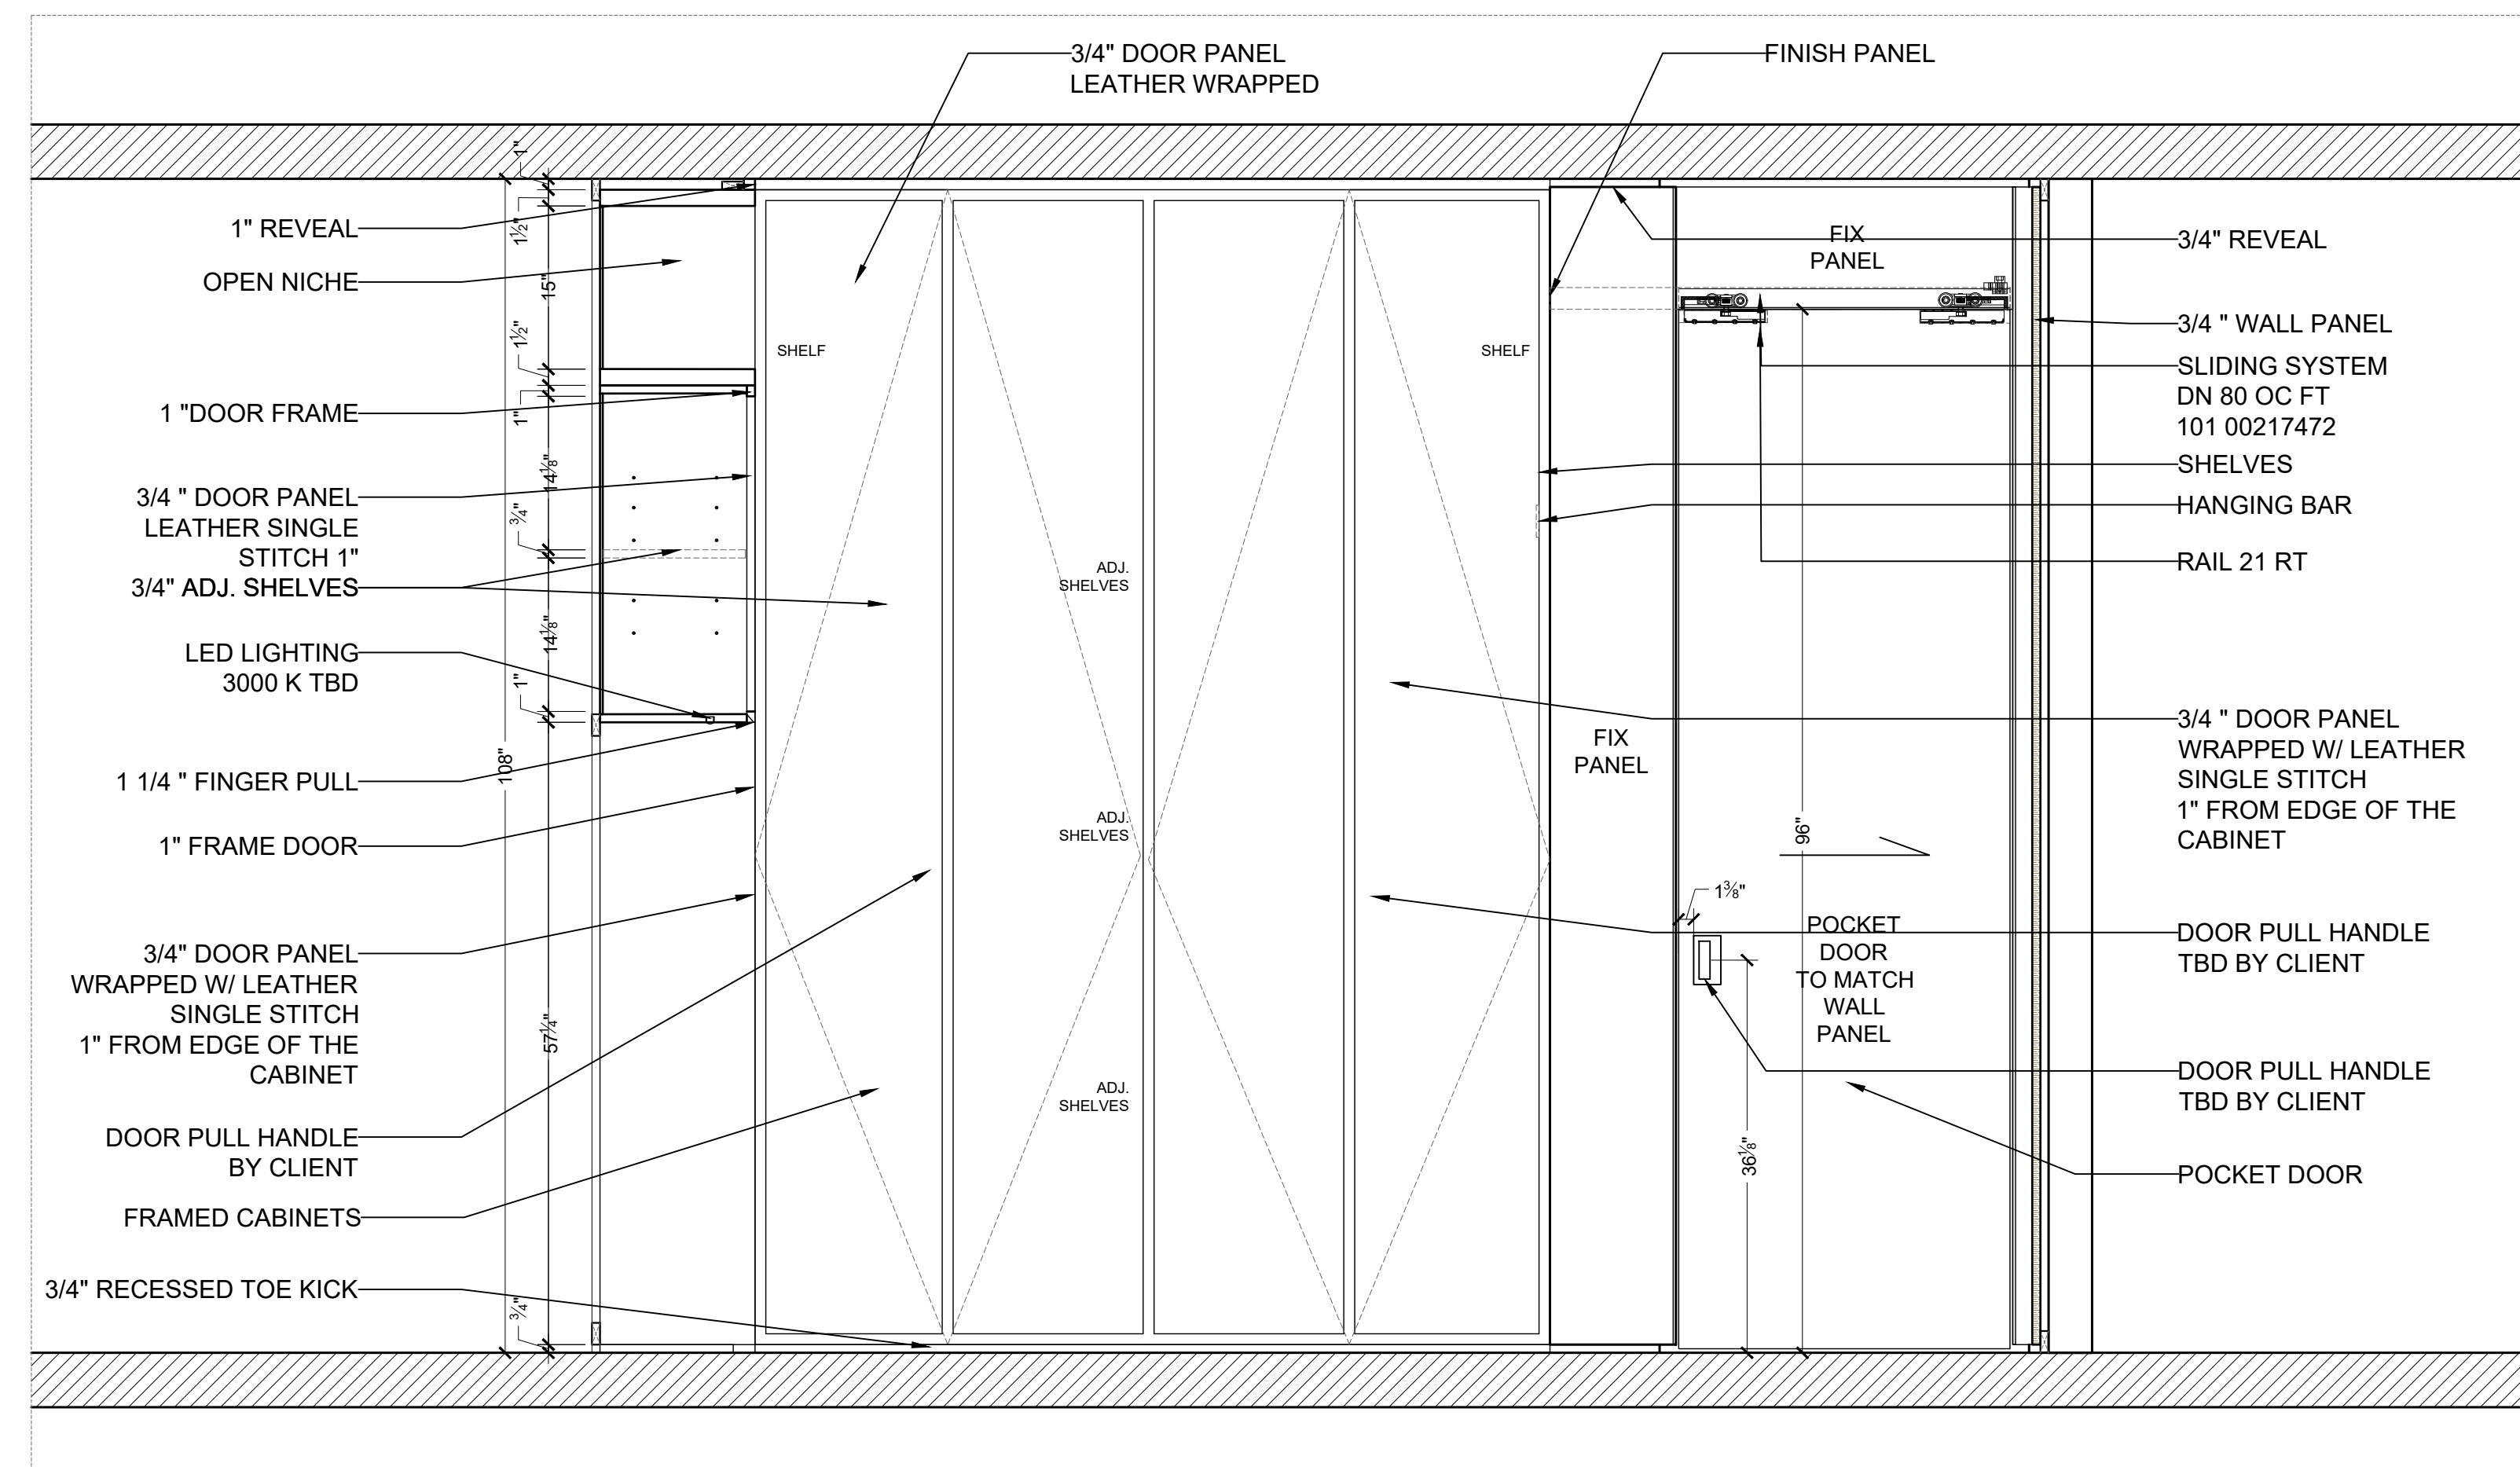


ELEVATION 1
ESC 7/8" = 1'-0"

 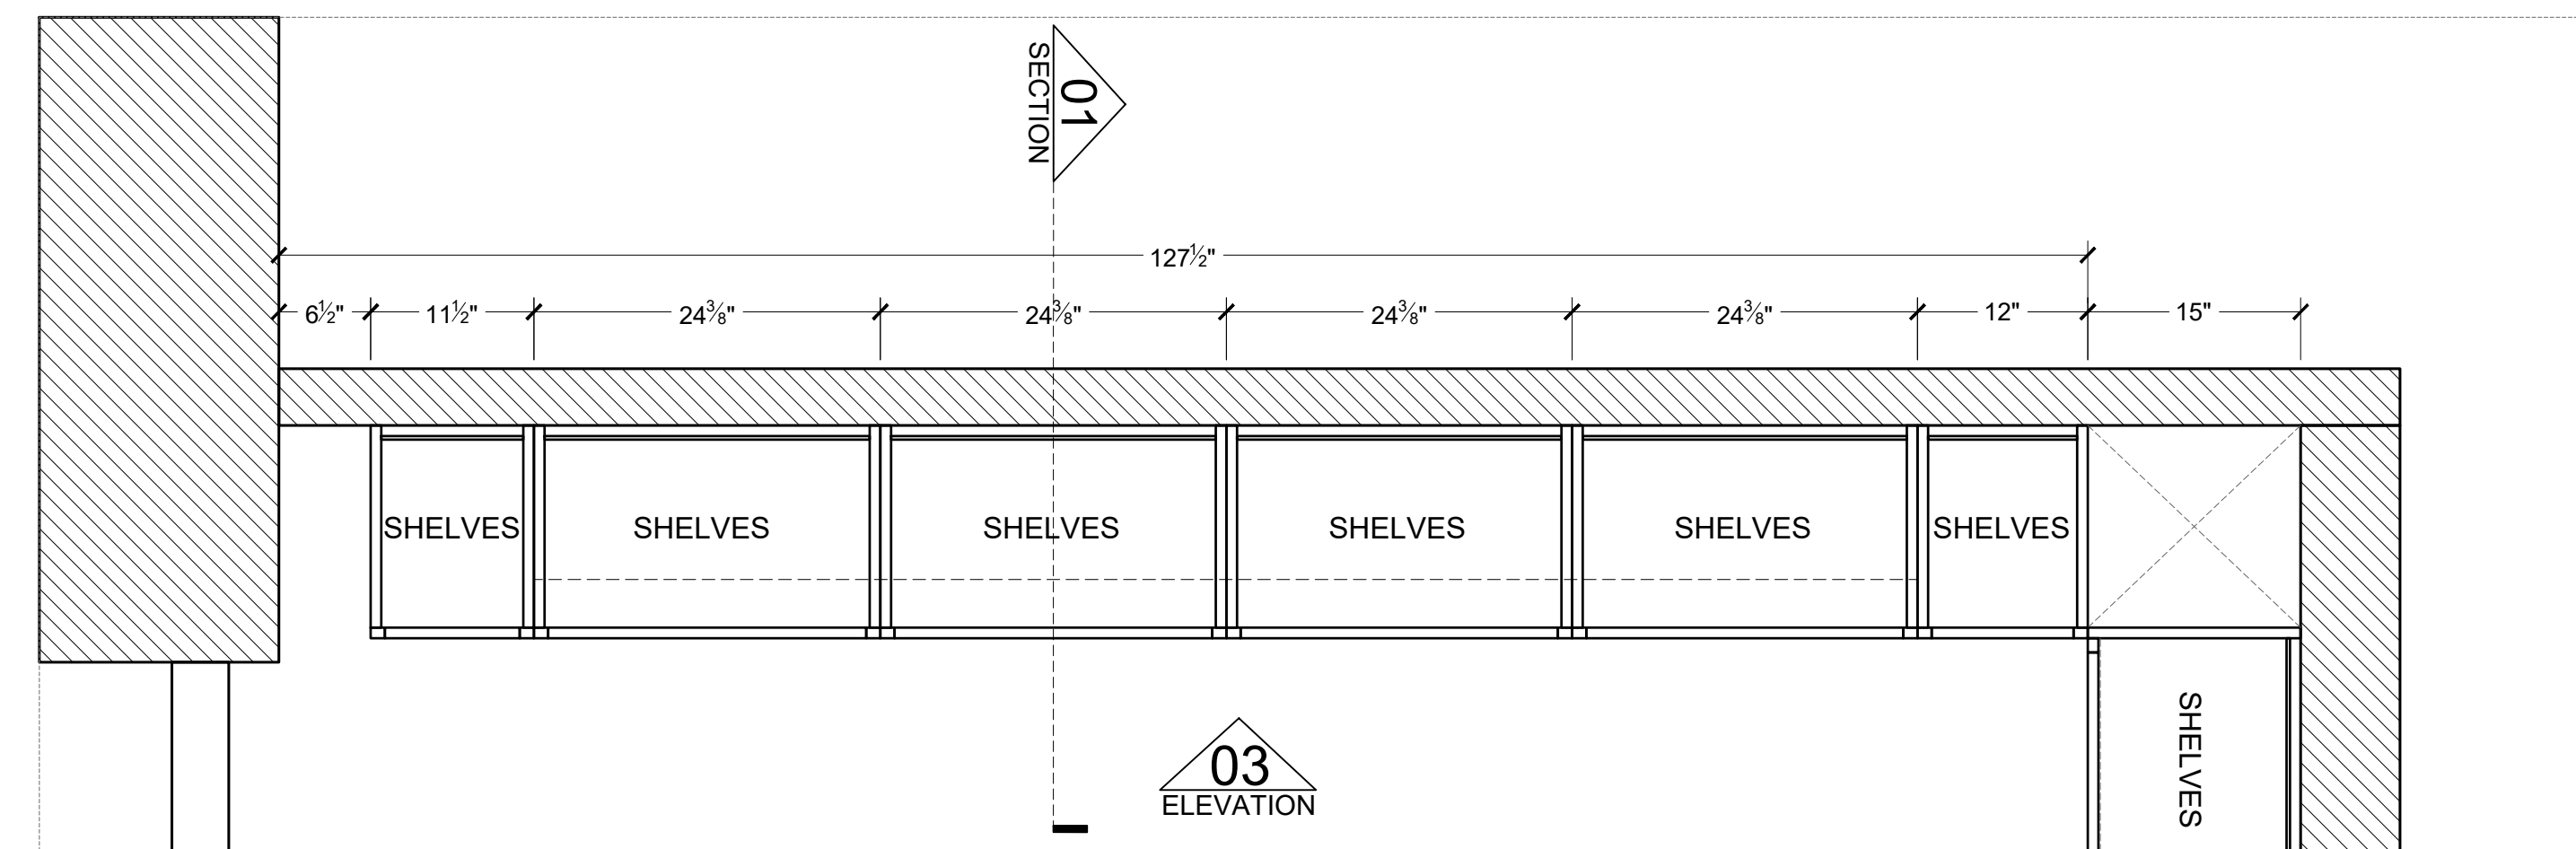

LEATHER BY OTHERS

FLOOR PLAN
ESC 1" = 1'-0"

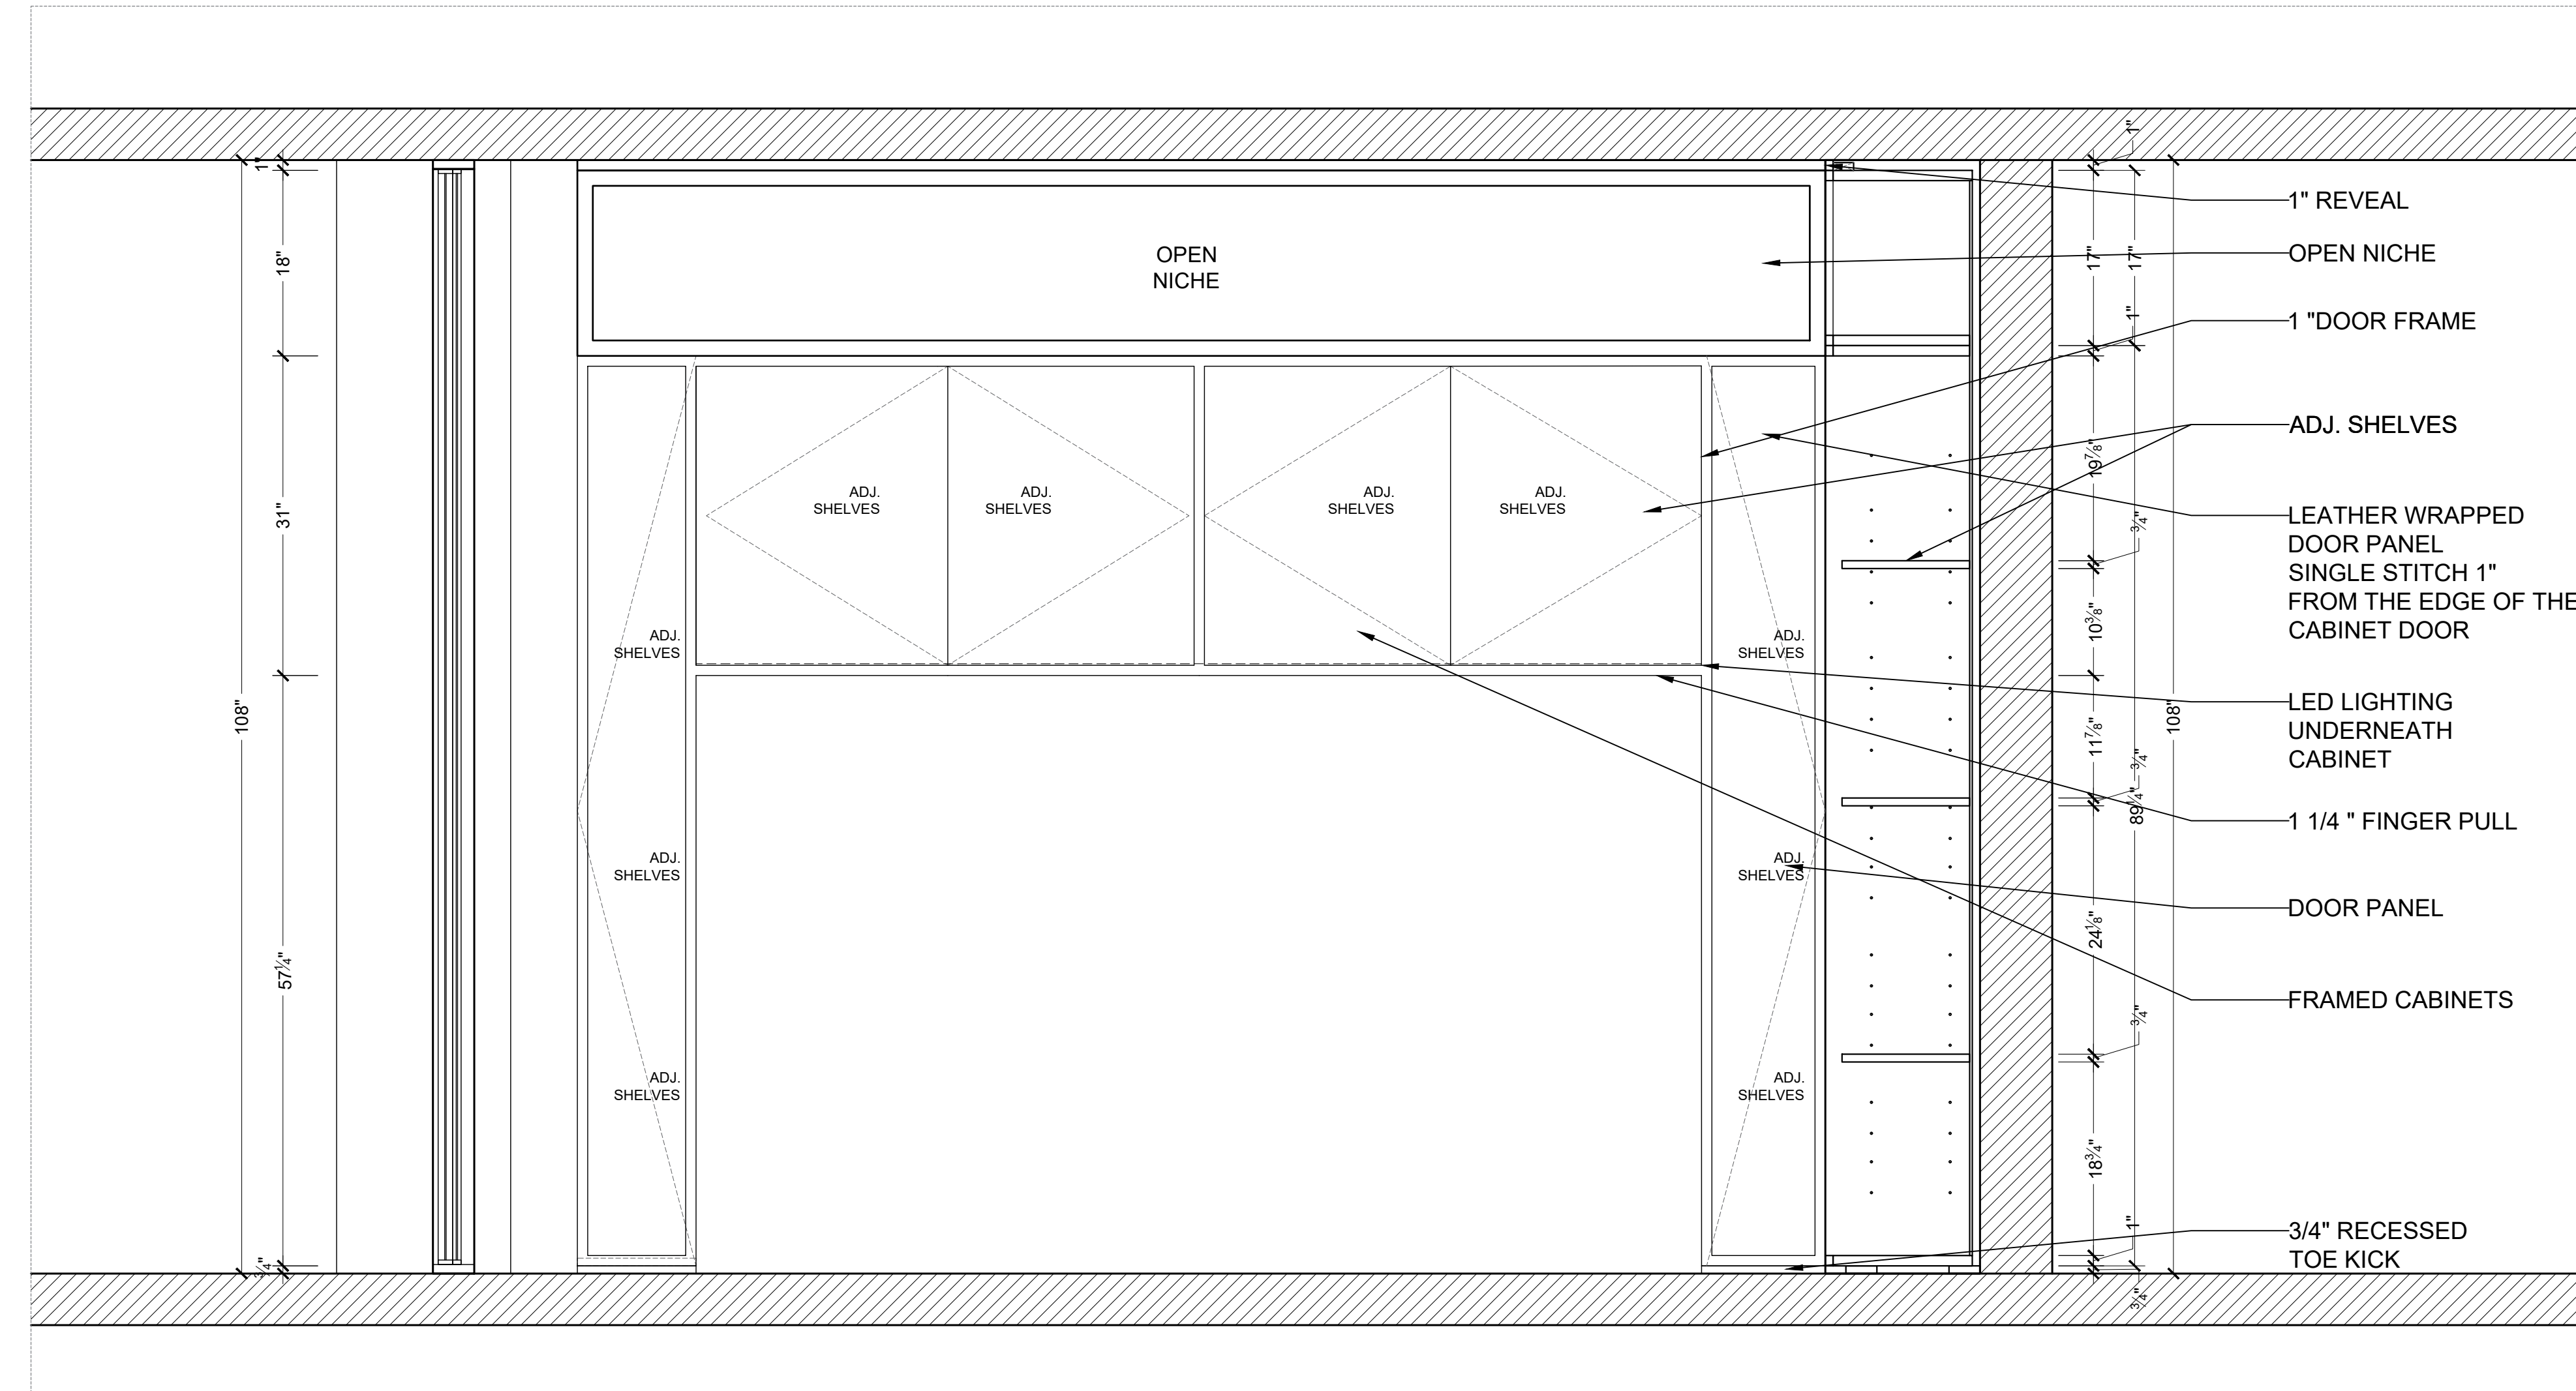

ELEVATION 3
ESC 1" = 1'-0"

BEDROOM No.2



PROJECT:

**CRIDEN
RESIDENCE**

**INTERIOR
BY B
DESIGN
GROUP**

50 SOUTH
POINTE, DR UNIT
2803.MIAMI
BEACH, FL, 33139


BEDROOM No.2

4038 NW 32 AV
Miami, FL 33142
Tel/Fax: 305-591-7575




ID-9.2


WHITE LACQUERED
MATTE FINISH

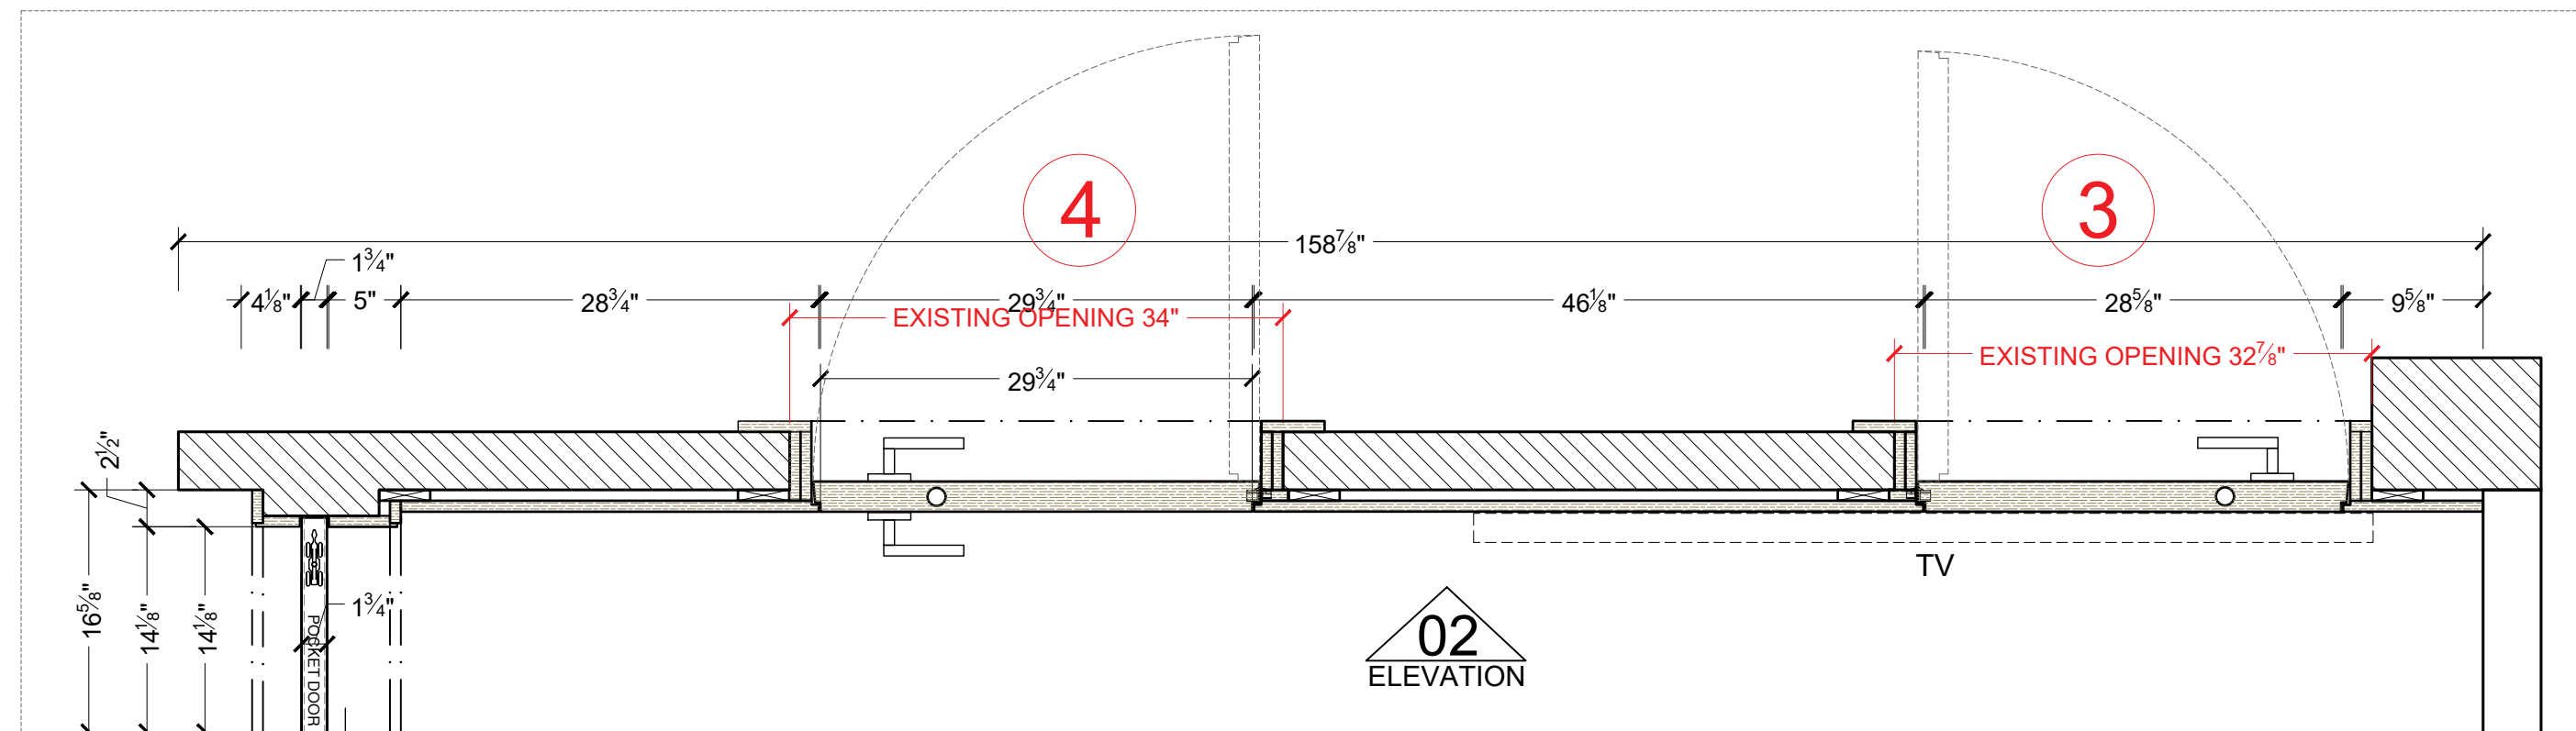


FLOOR PLAN
ESC 1" = 1'-0"

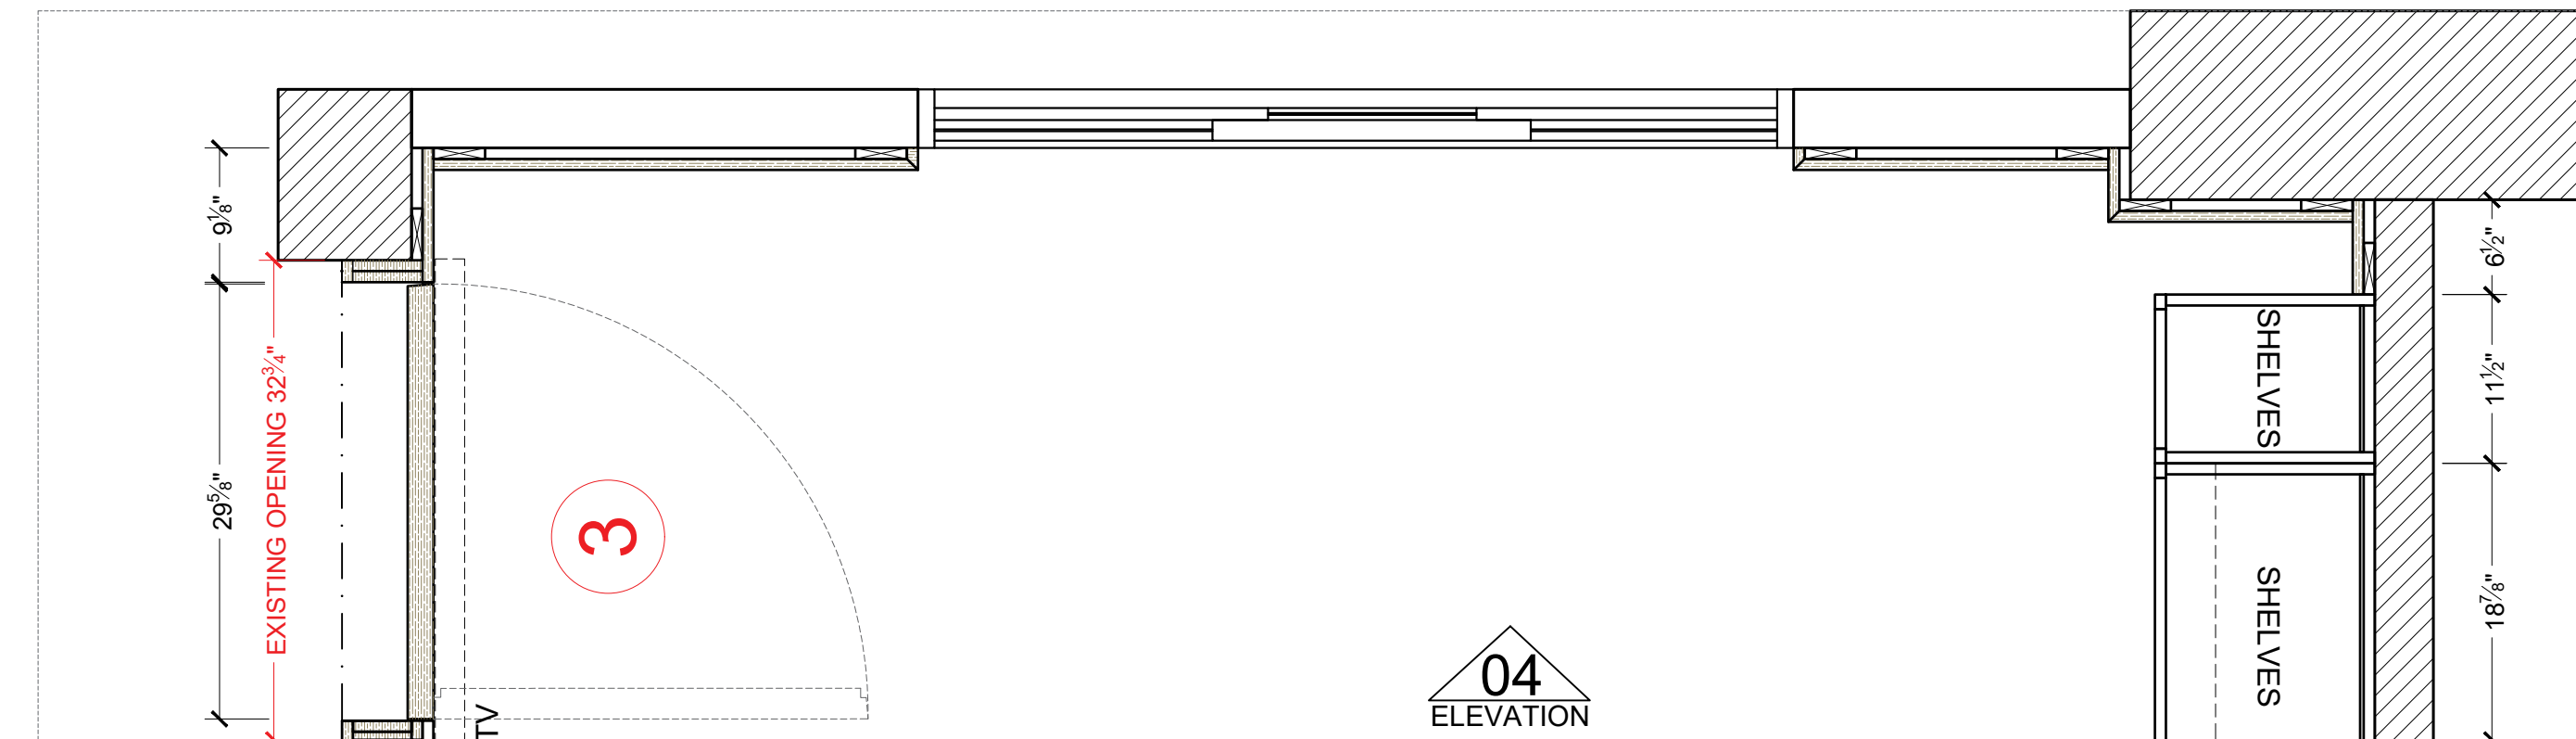



FLOOR PLAN
ESC 1" = 1'-0"

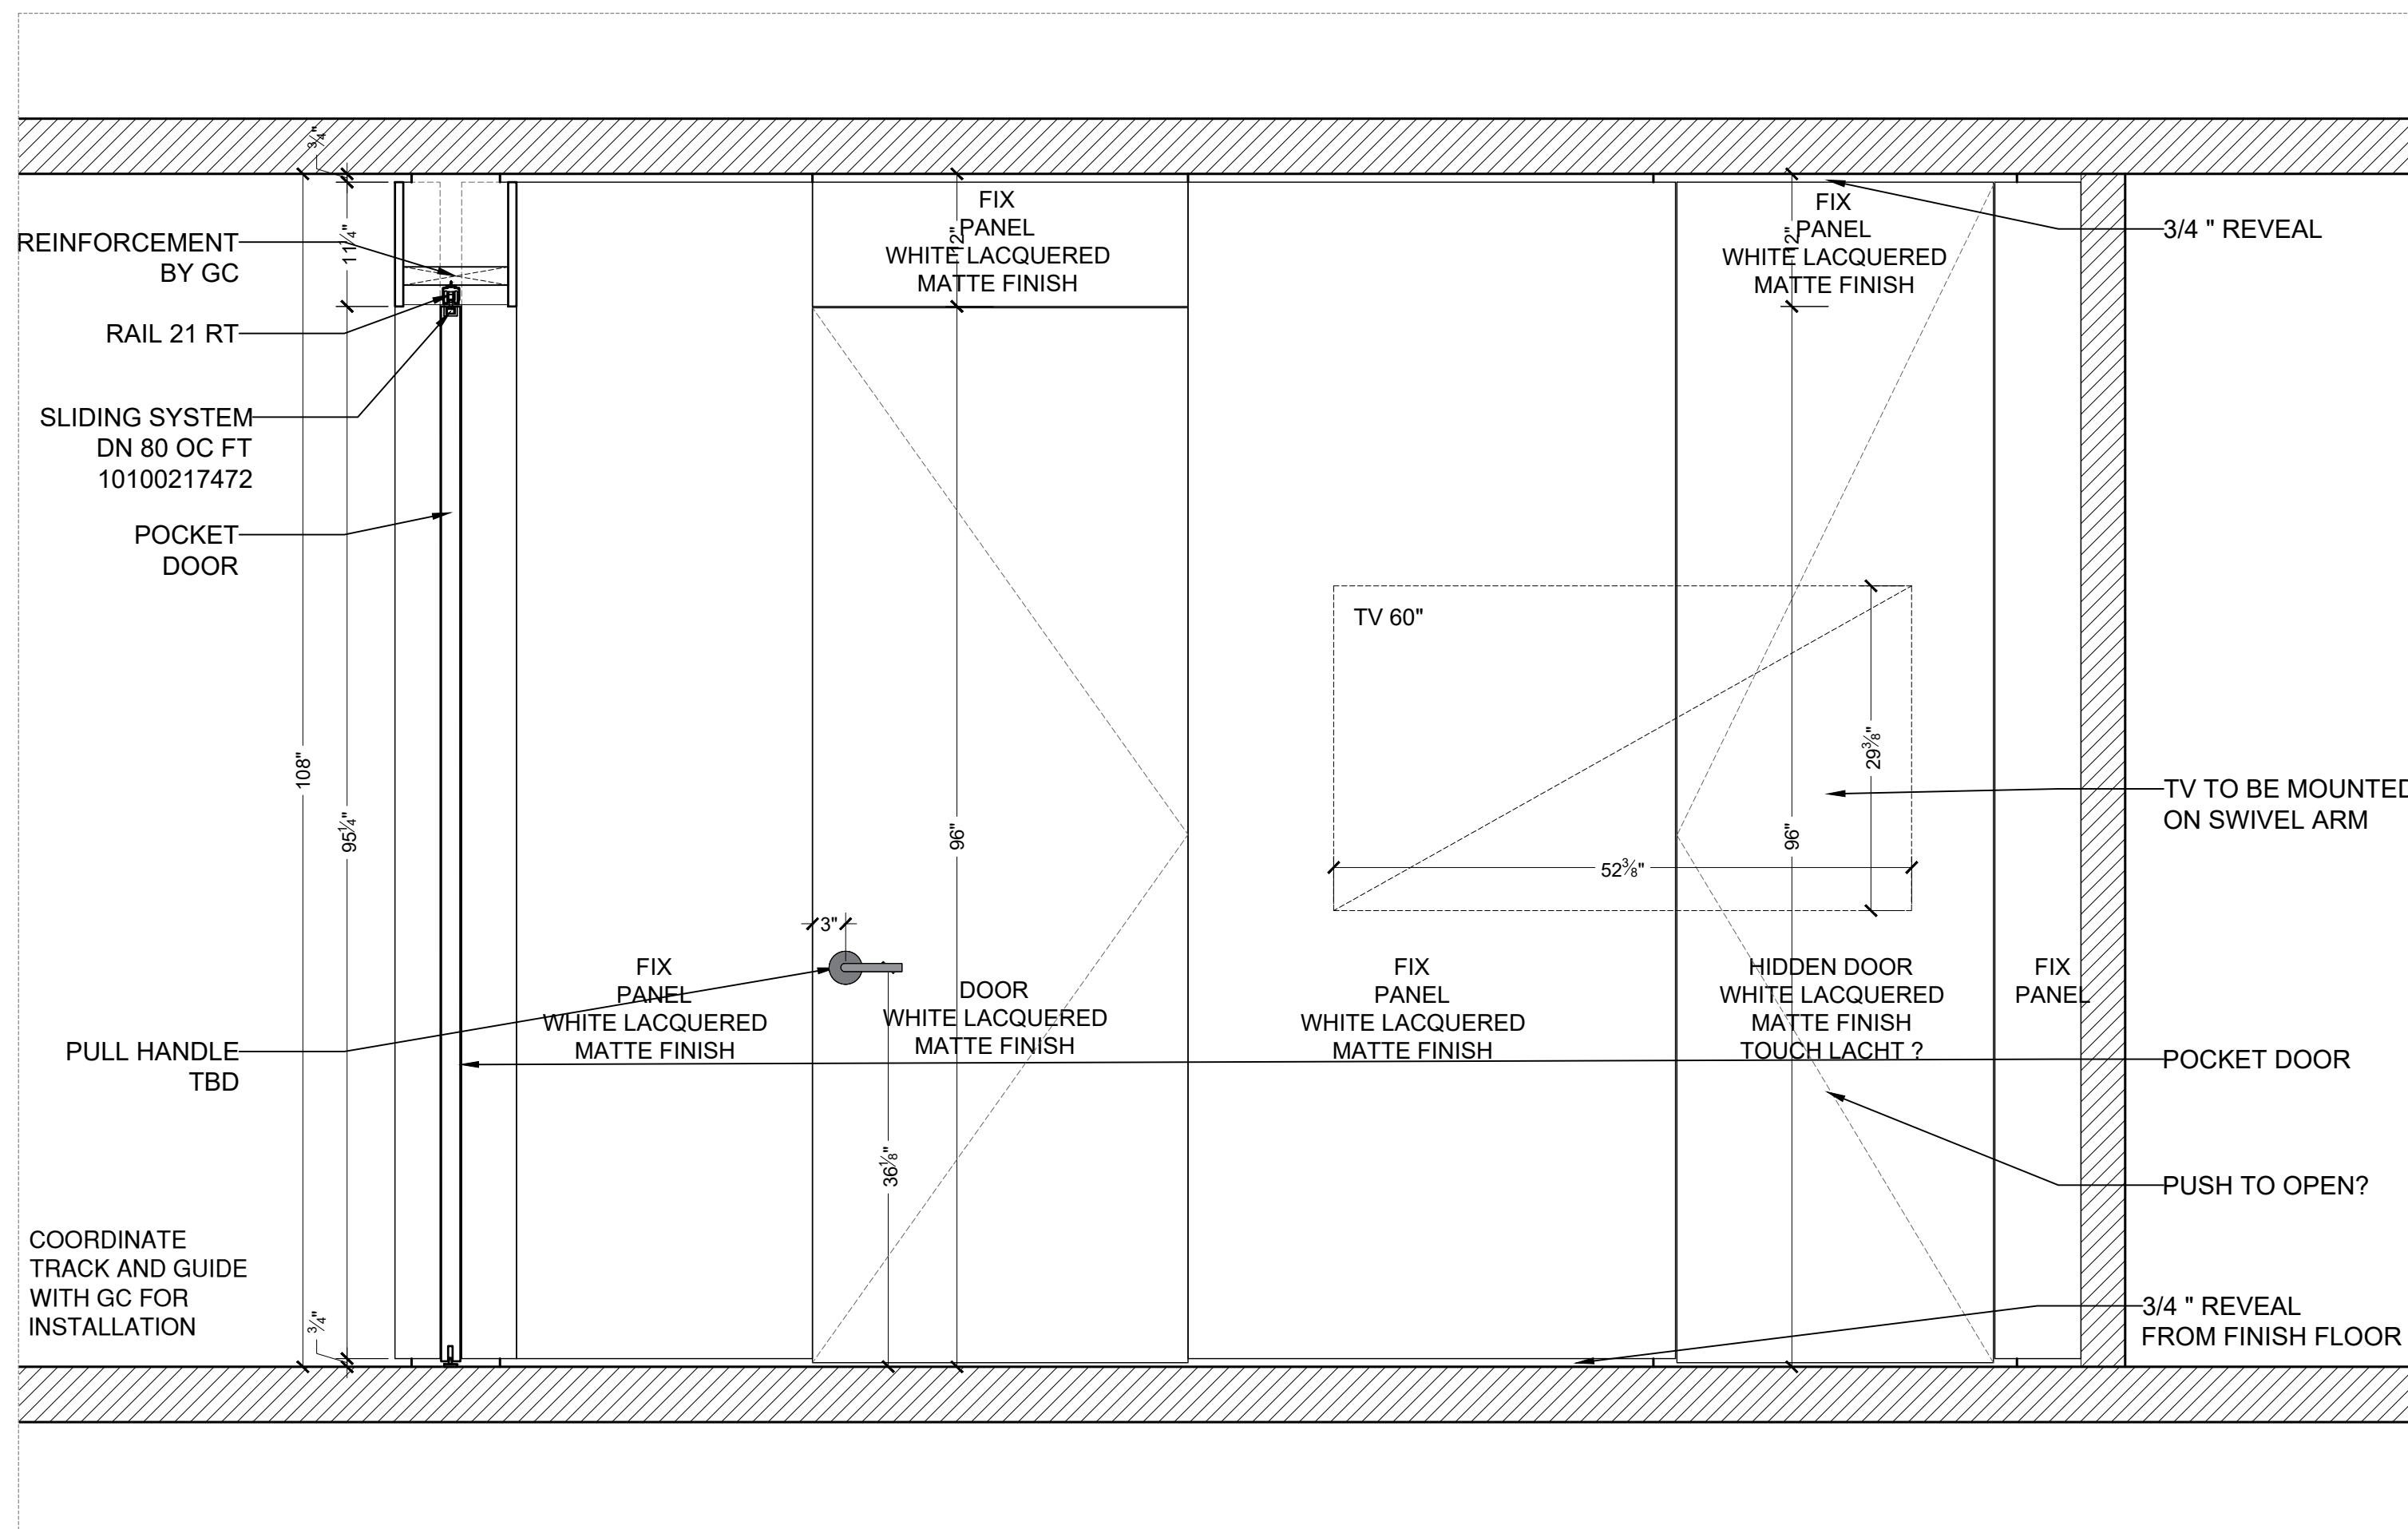

ELEVATION 2
ESC 7/8" = 1'-0"

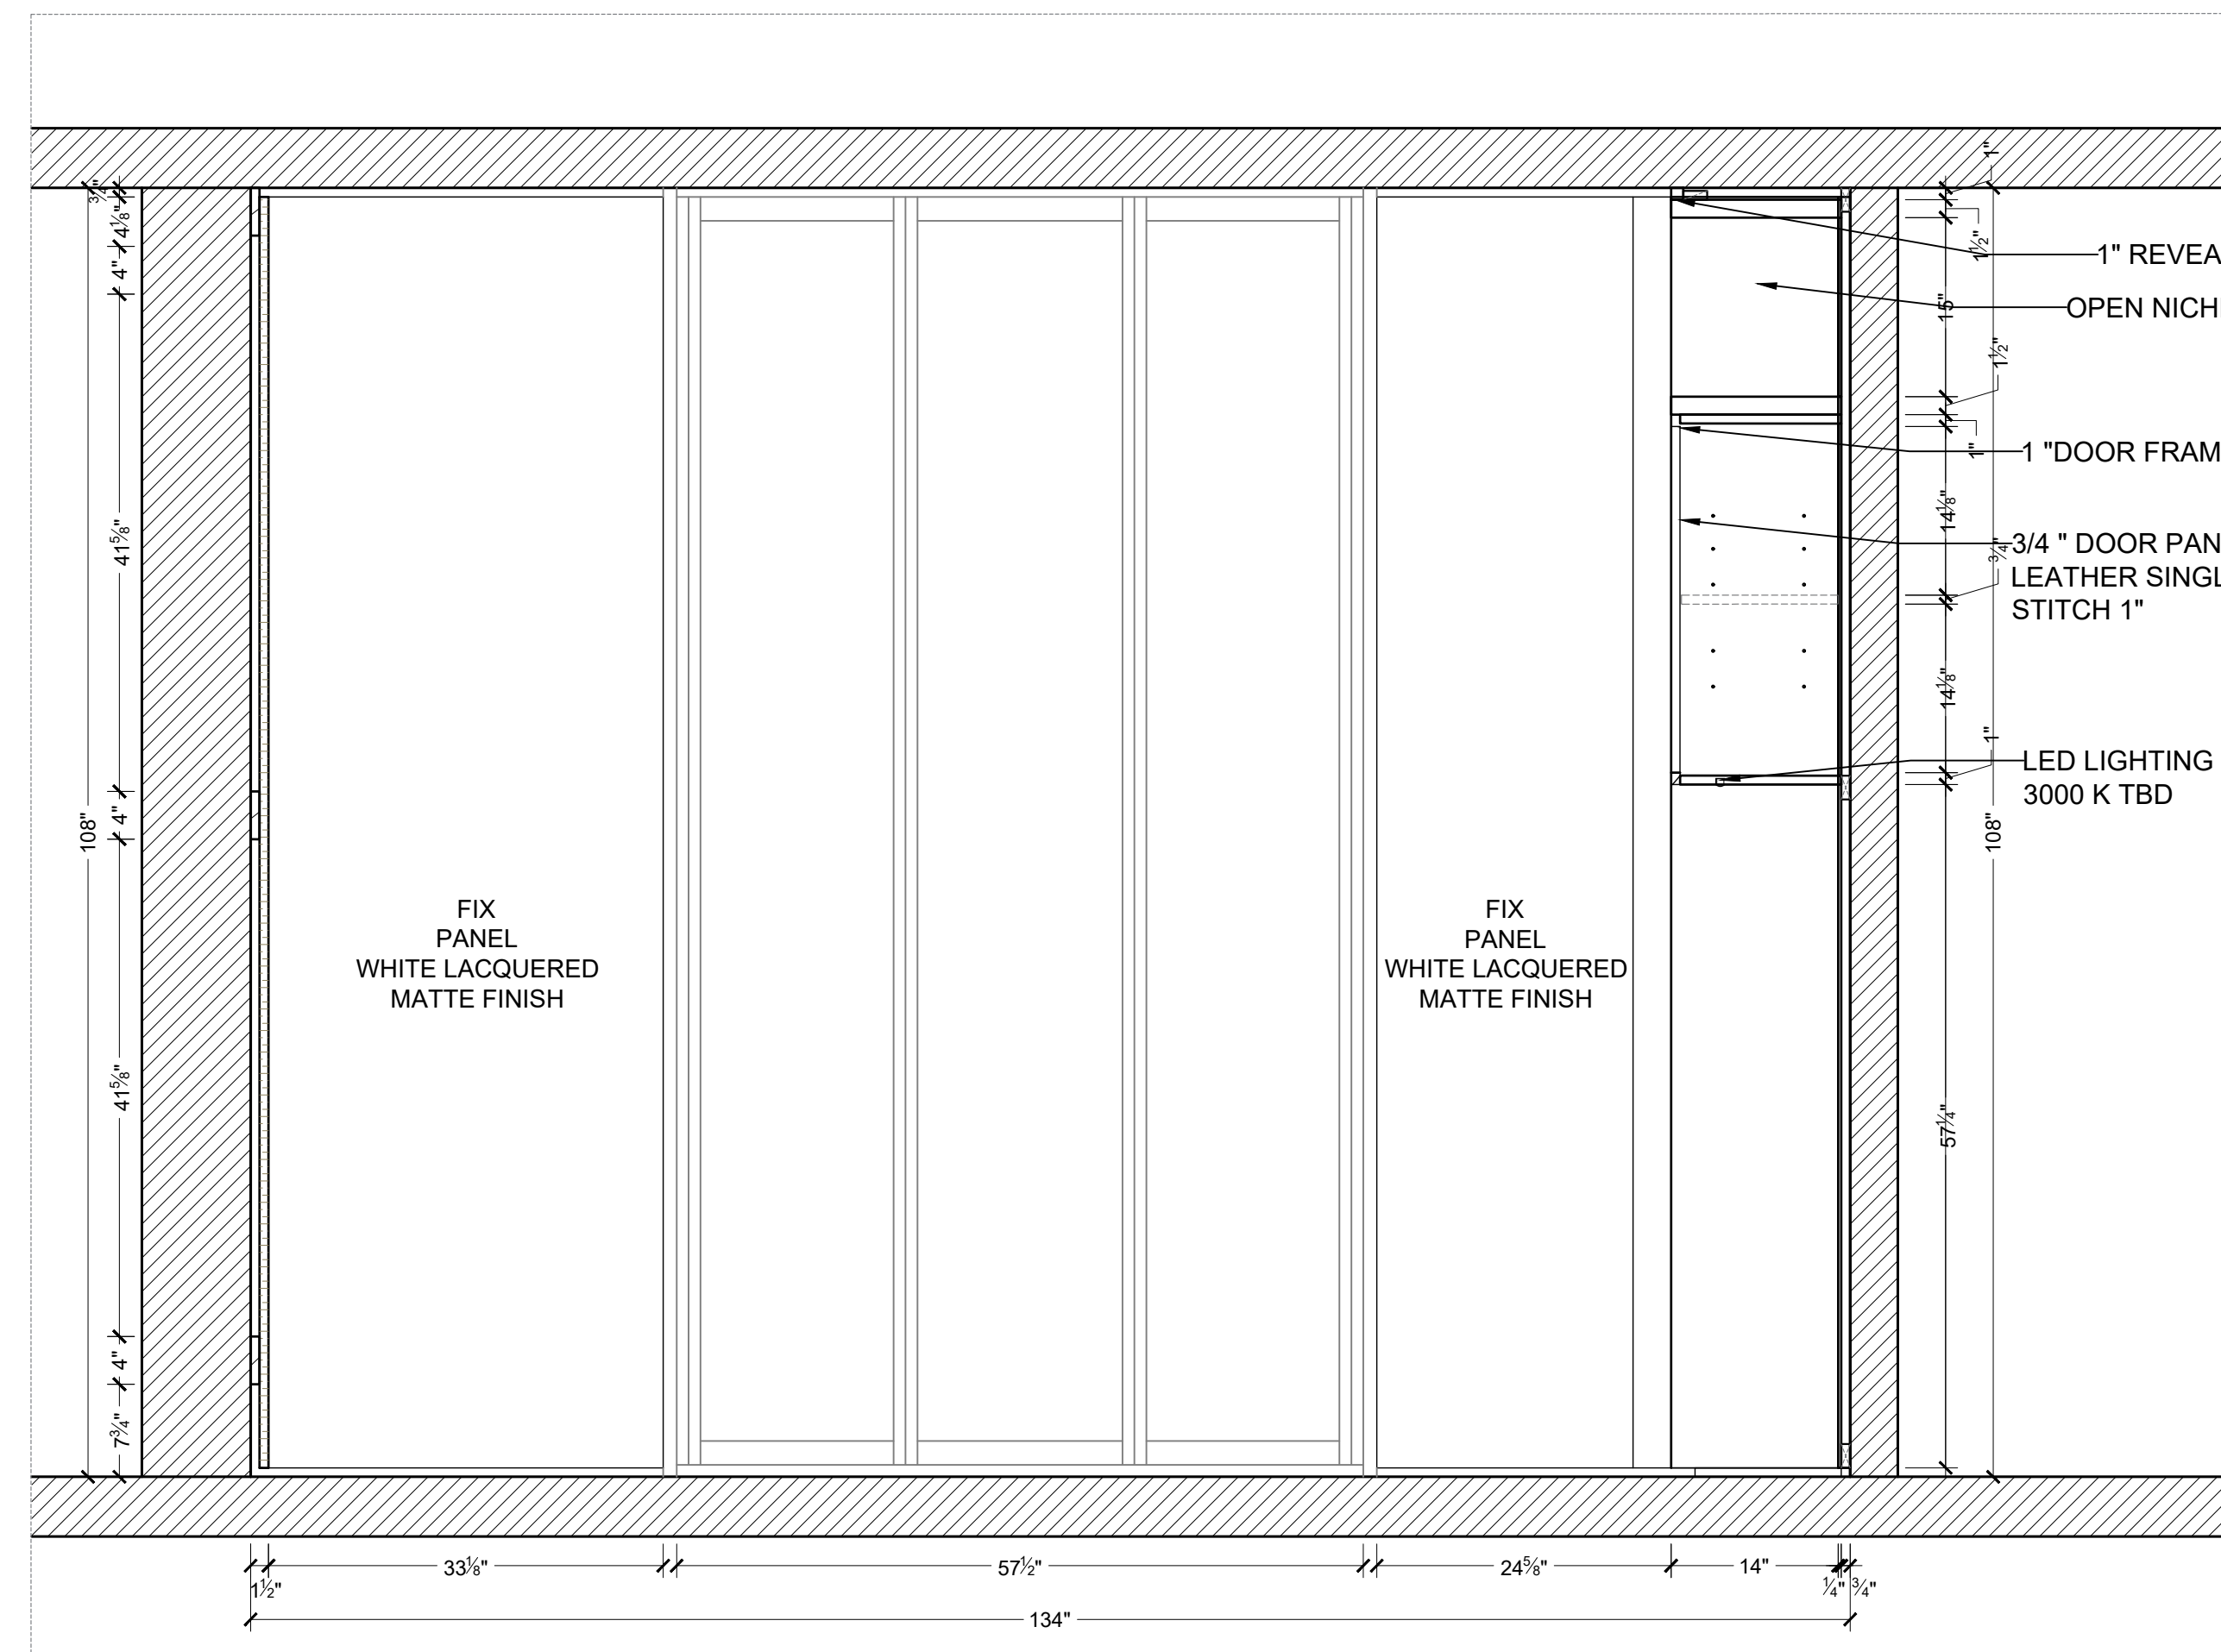


ELEVATION 4
ESC 7/8" = 1'-0"

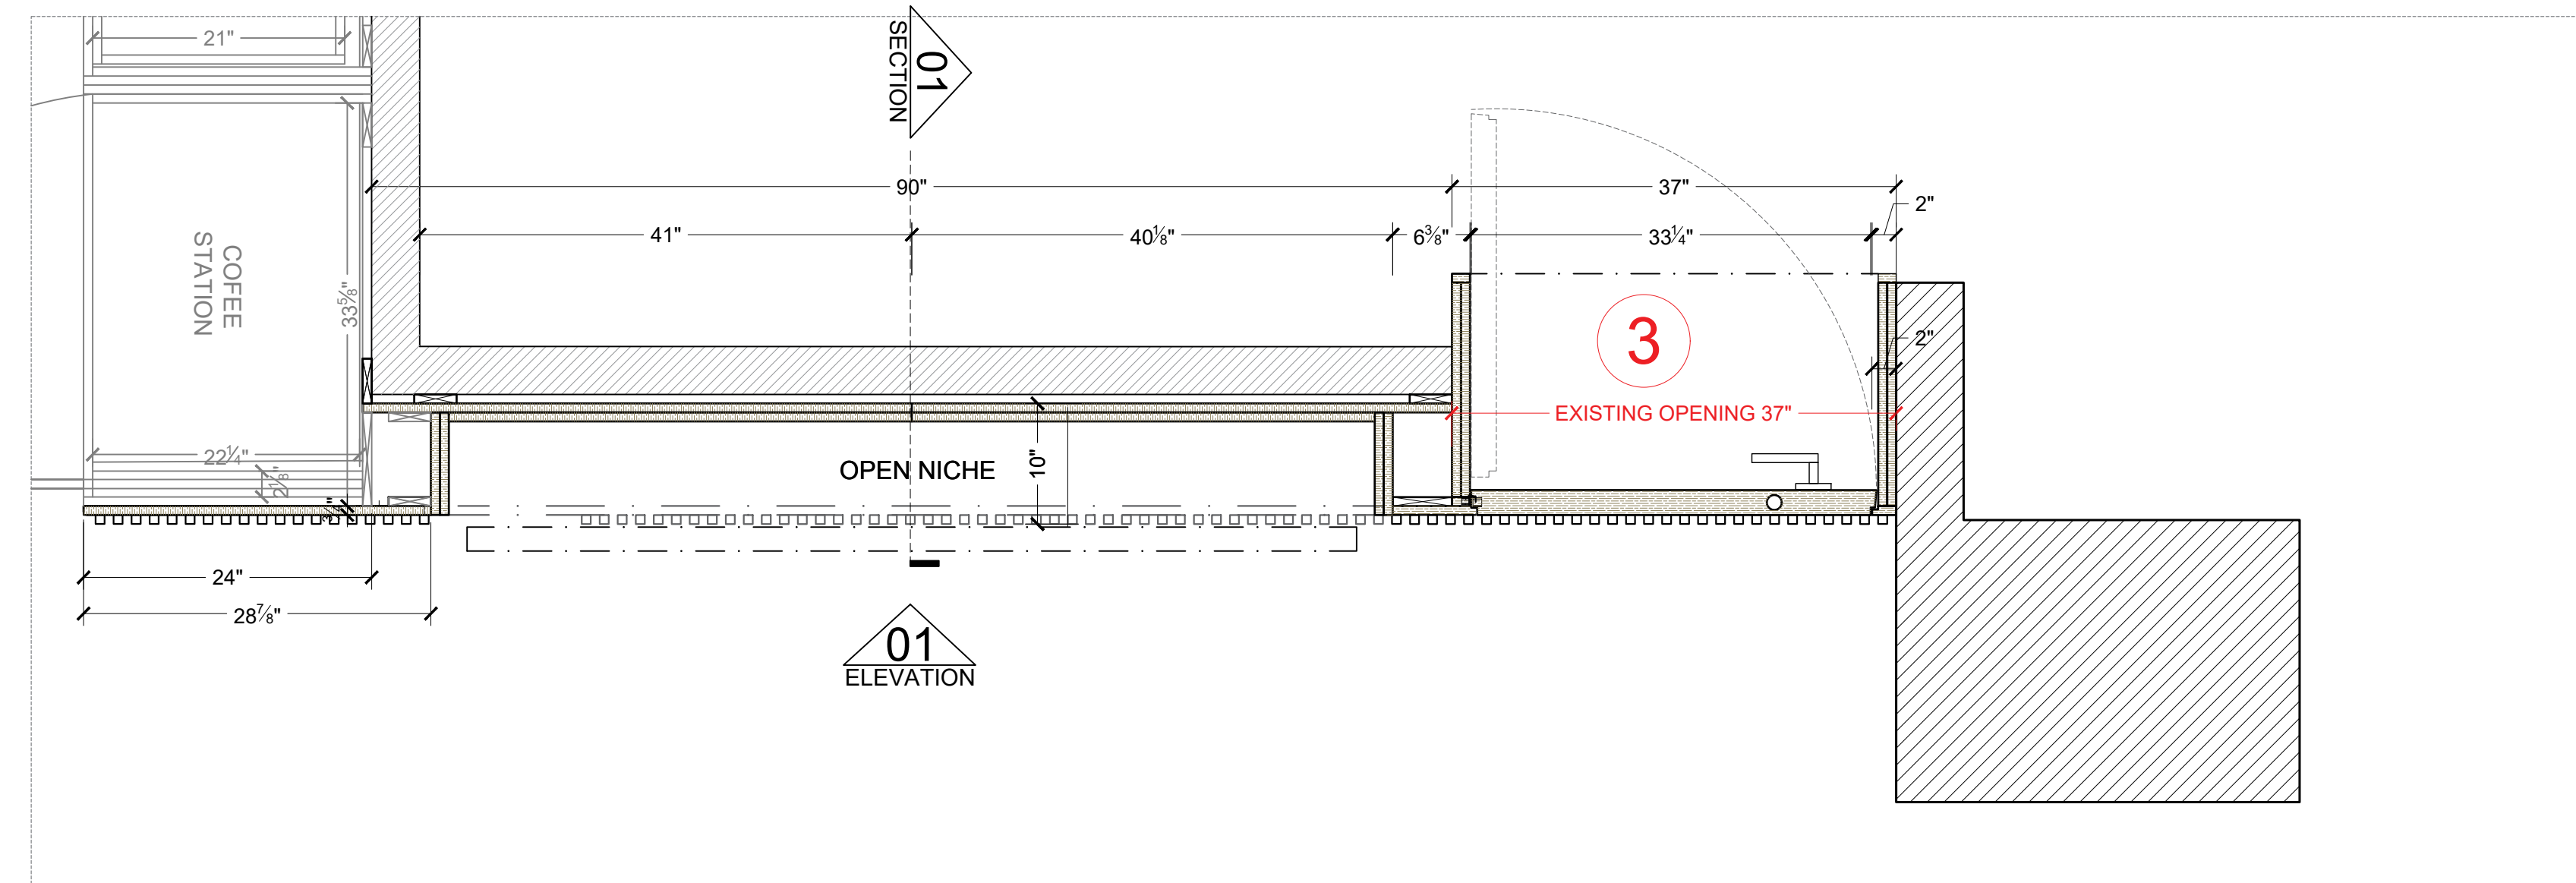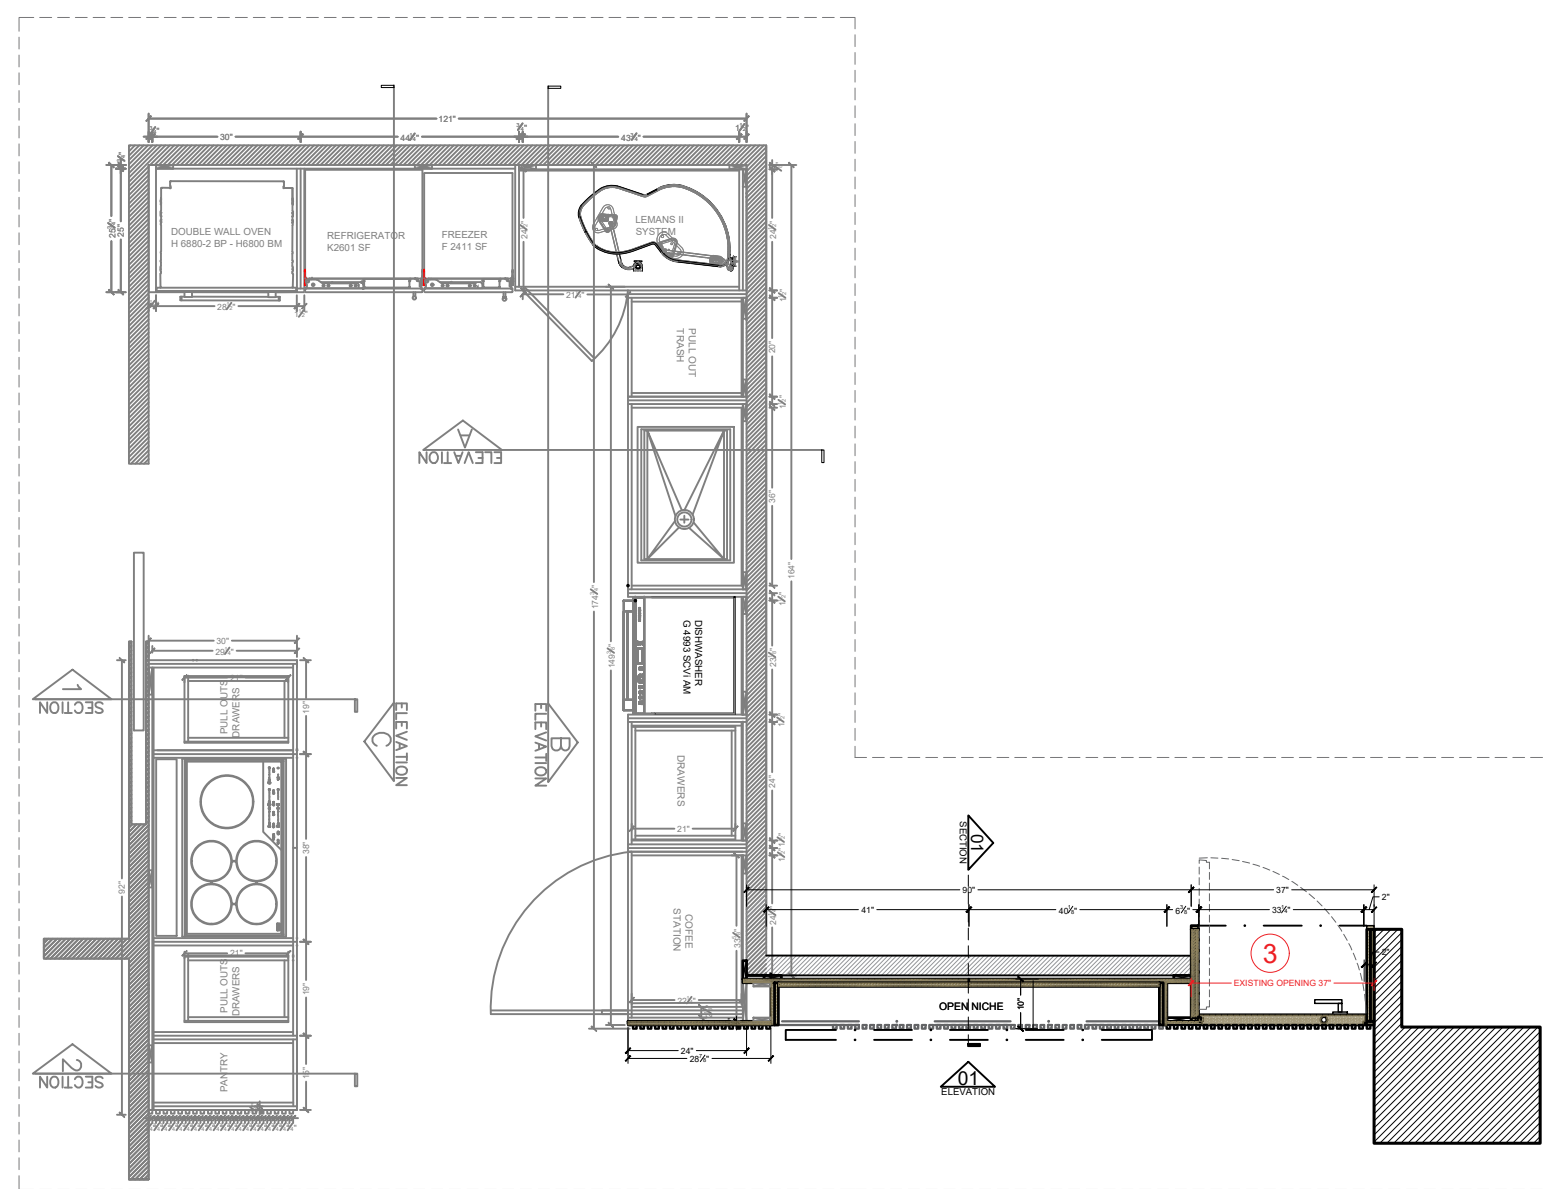


WOOD STAIN FINISH: TBD


FLOOR PLAN ESC 1" = 1'-0"

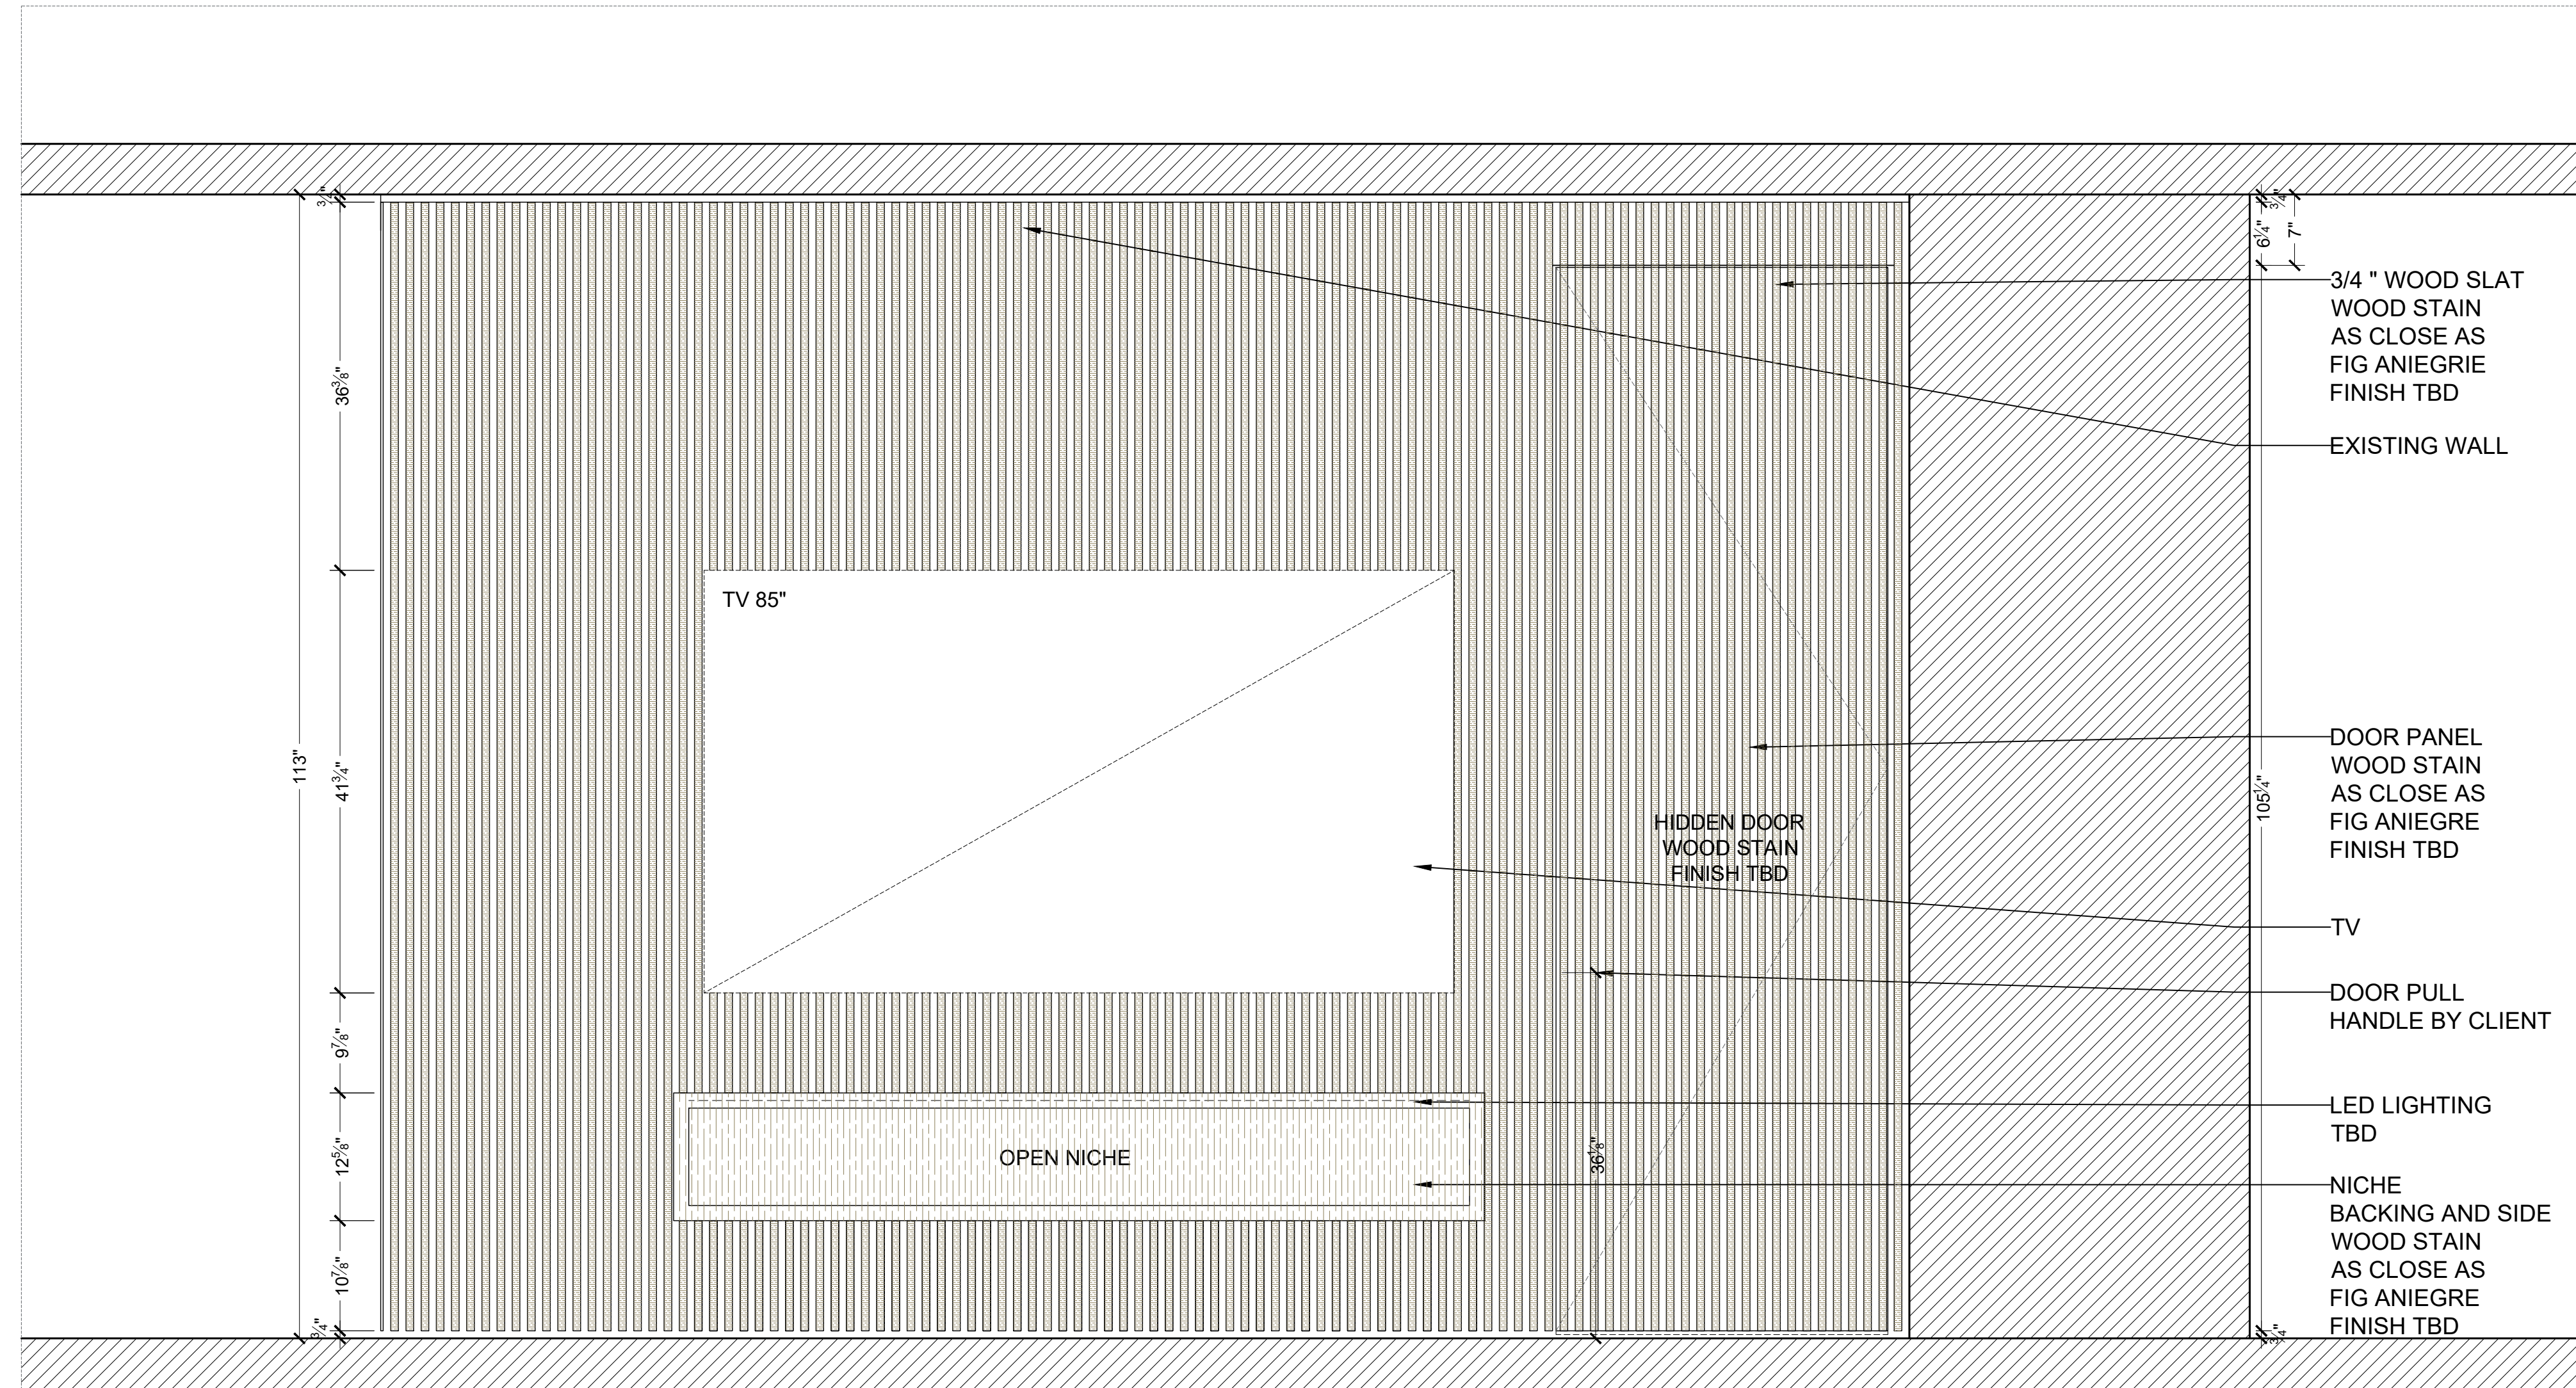


ELEVATION 1 ESC 1" = 1'-0"

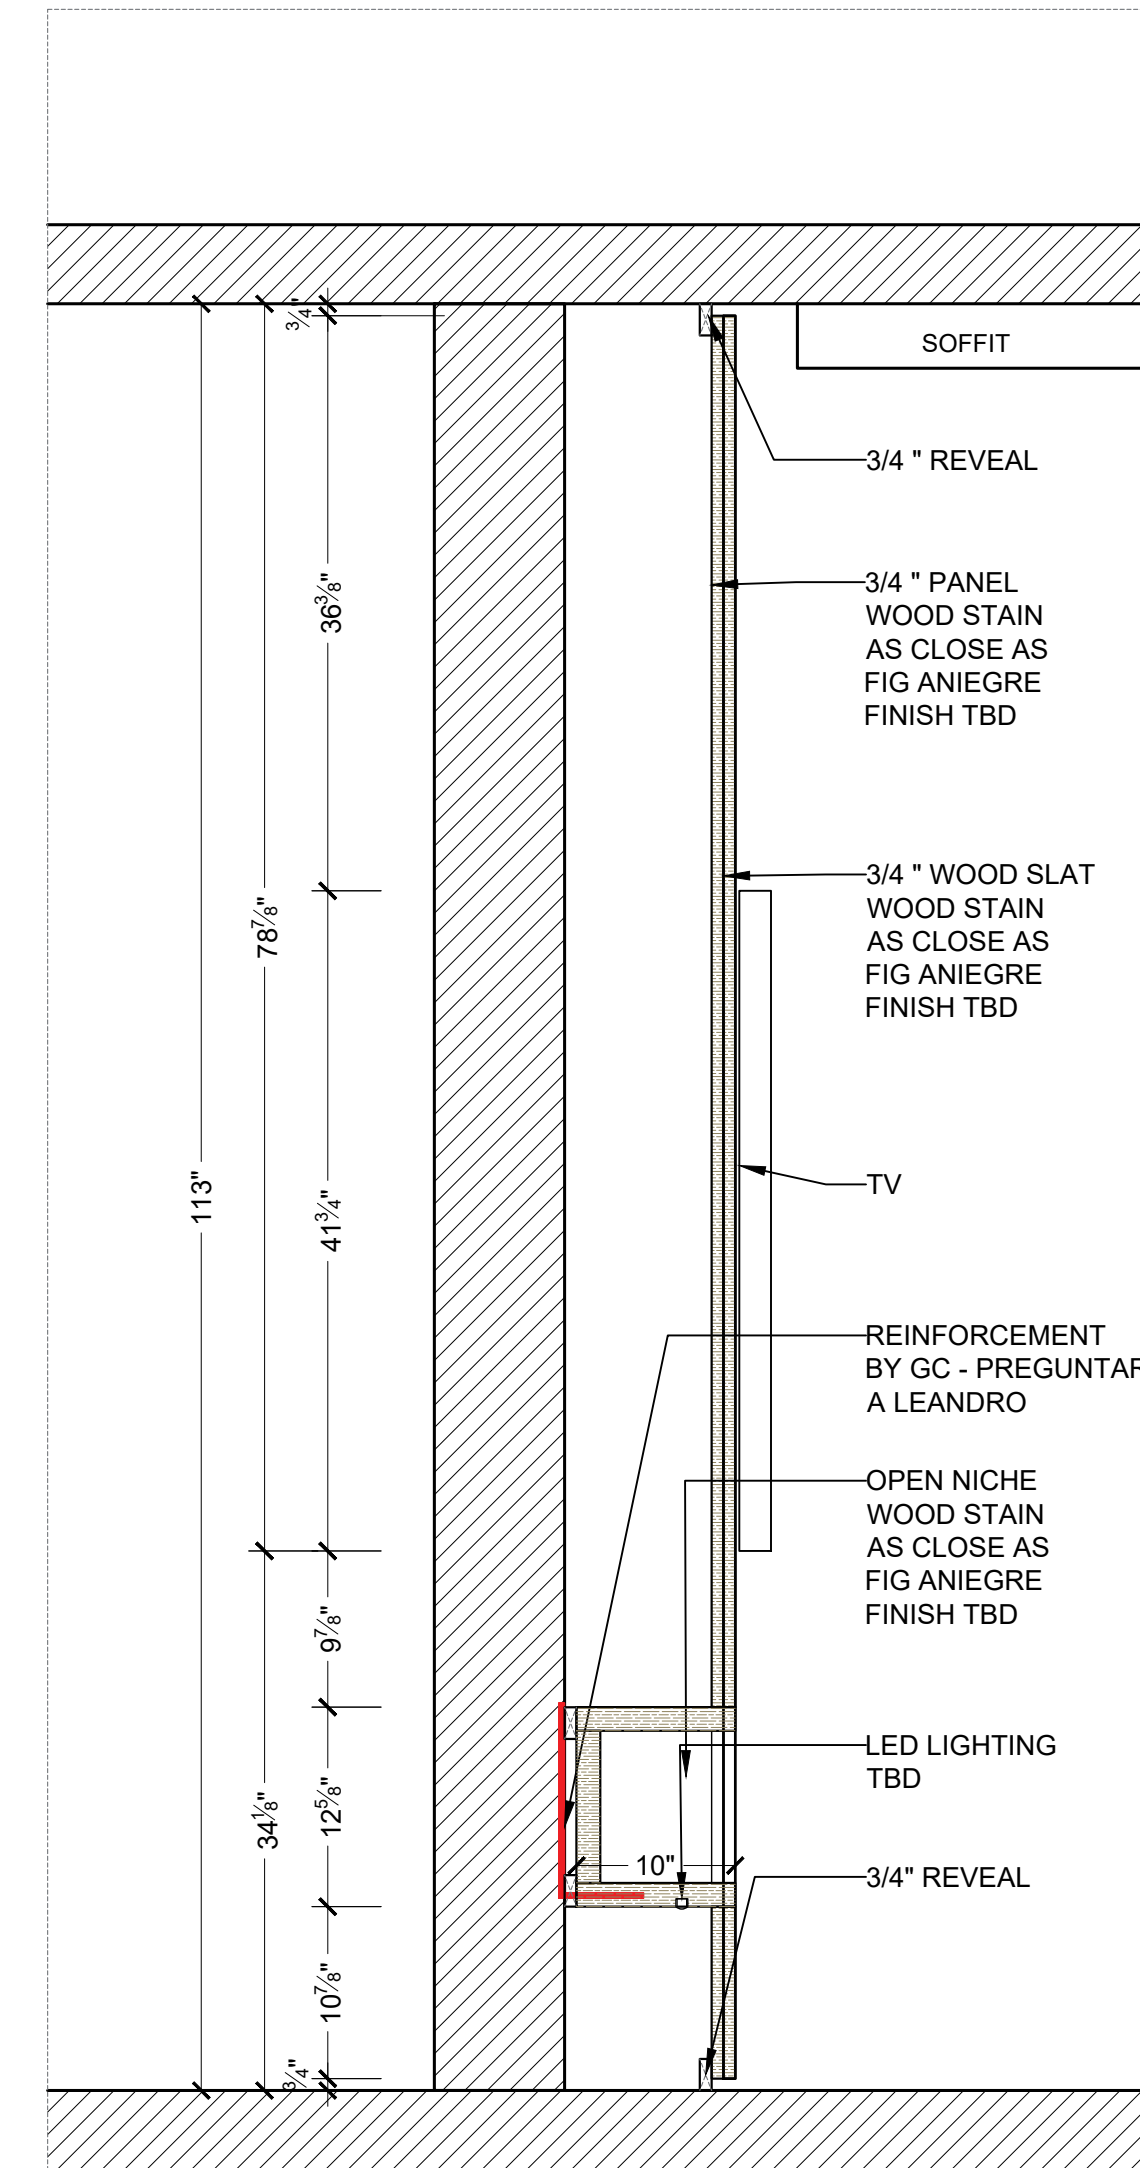


SECTION 1 ESC 1" = 1'-0"

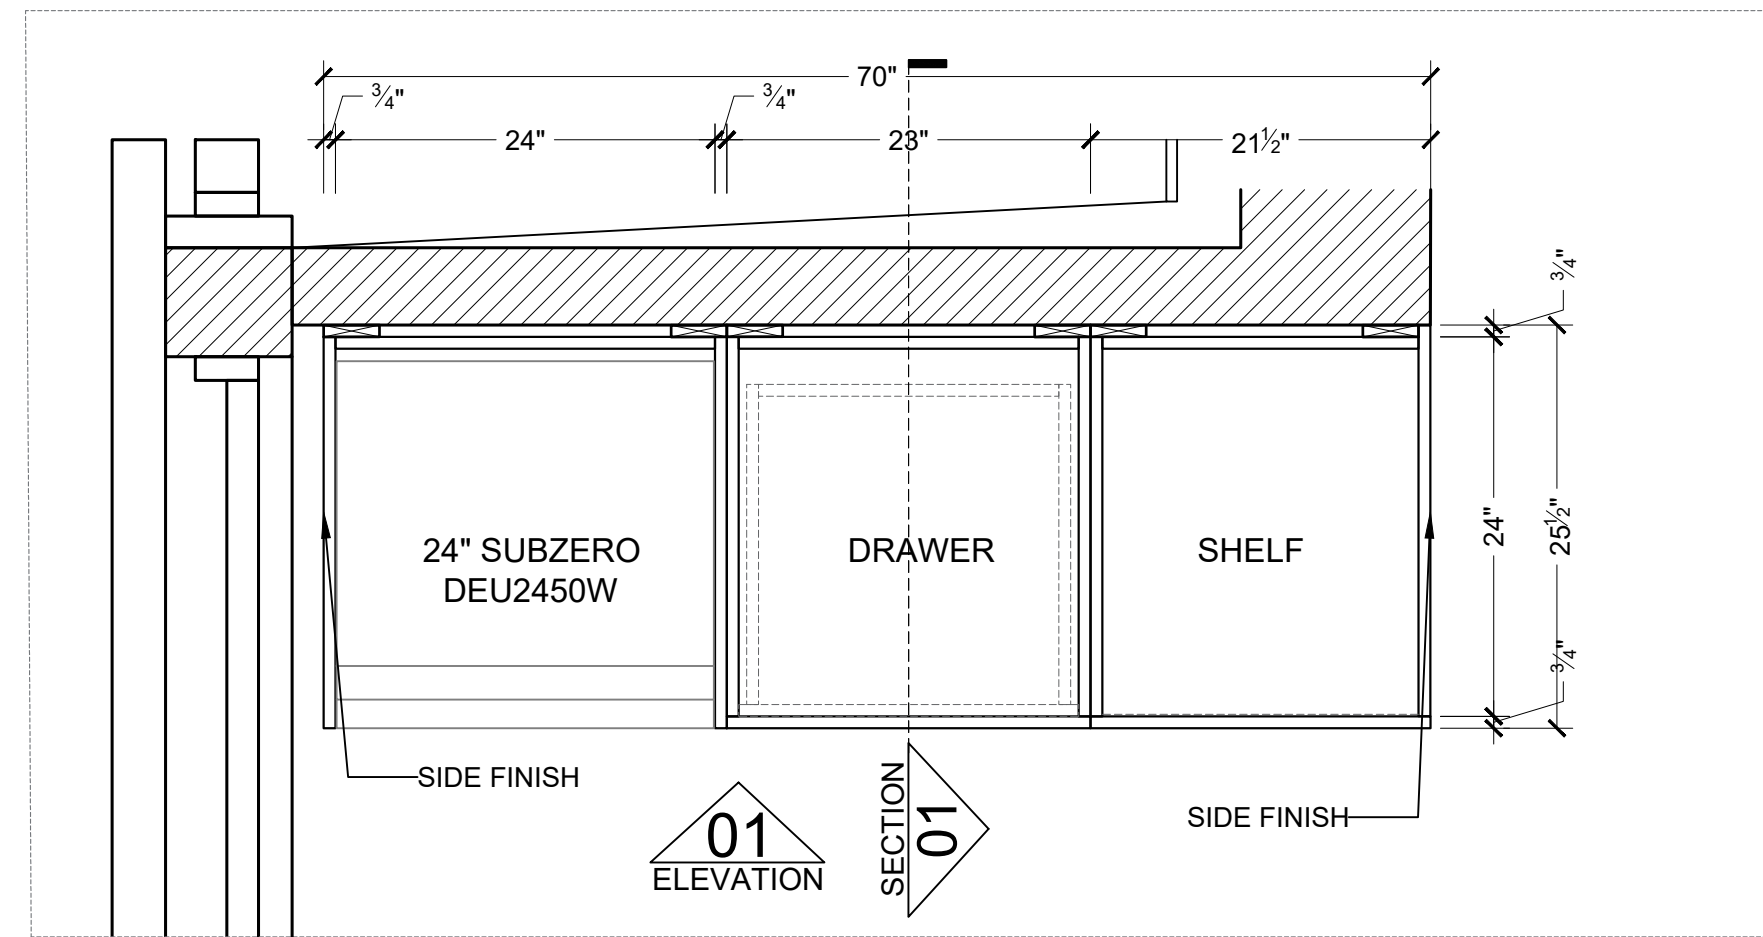


FLOOR PLAN
ESC 1" = 1'-0"

 


WOOD VENEER
LOLO T2.001
FINISH: TBD

 


METAL BRONZE
MATTE FINISH

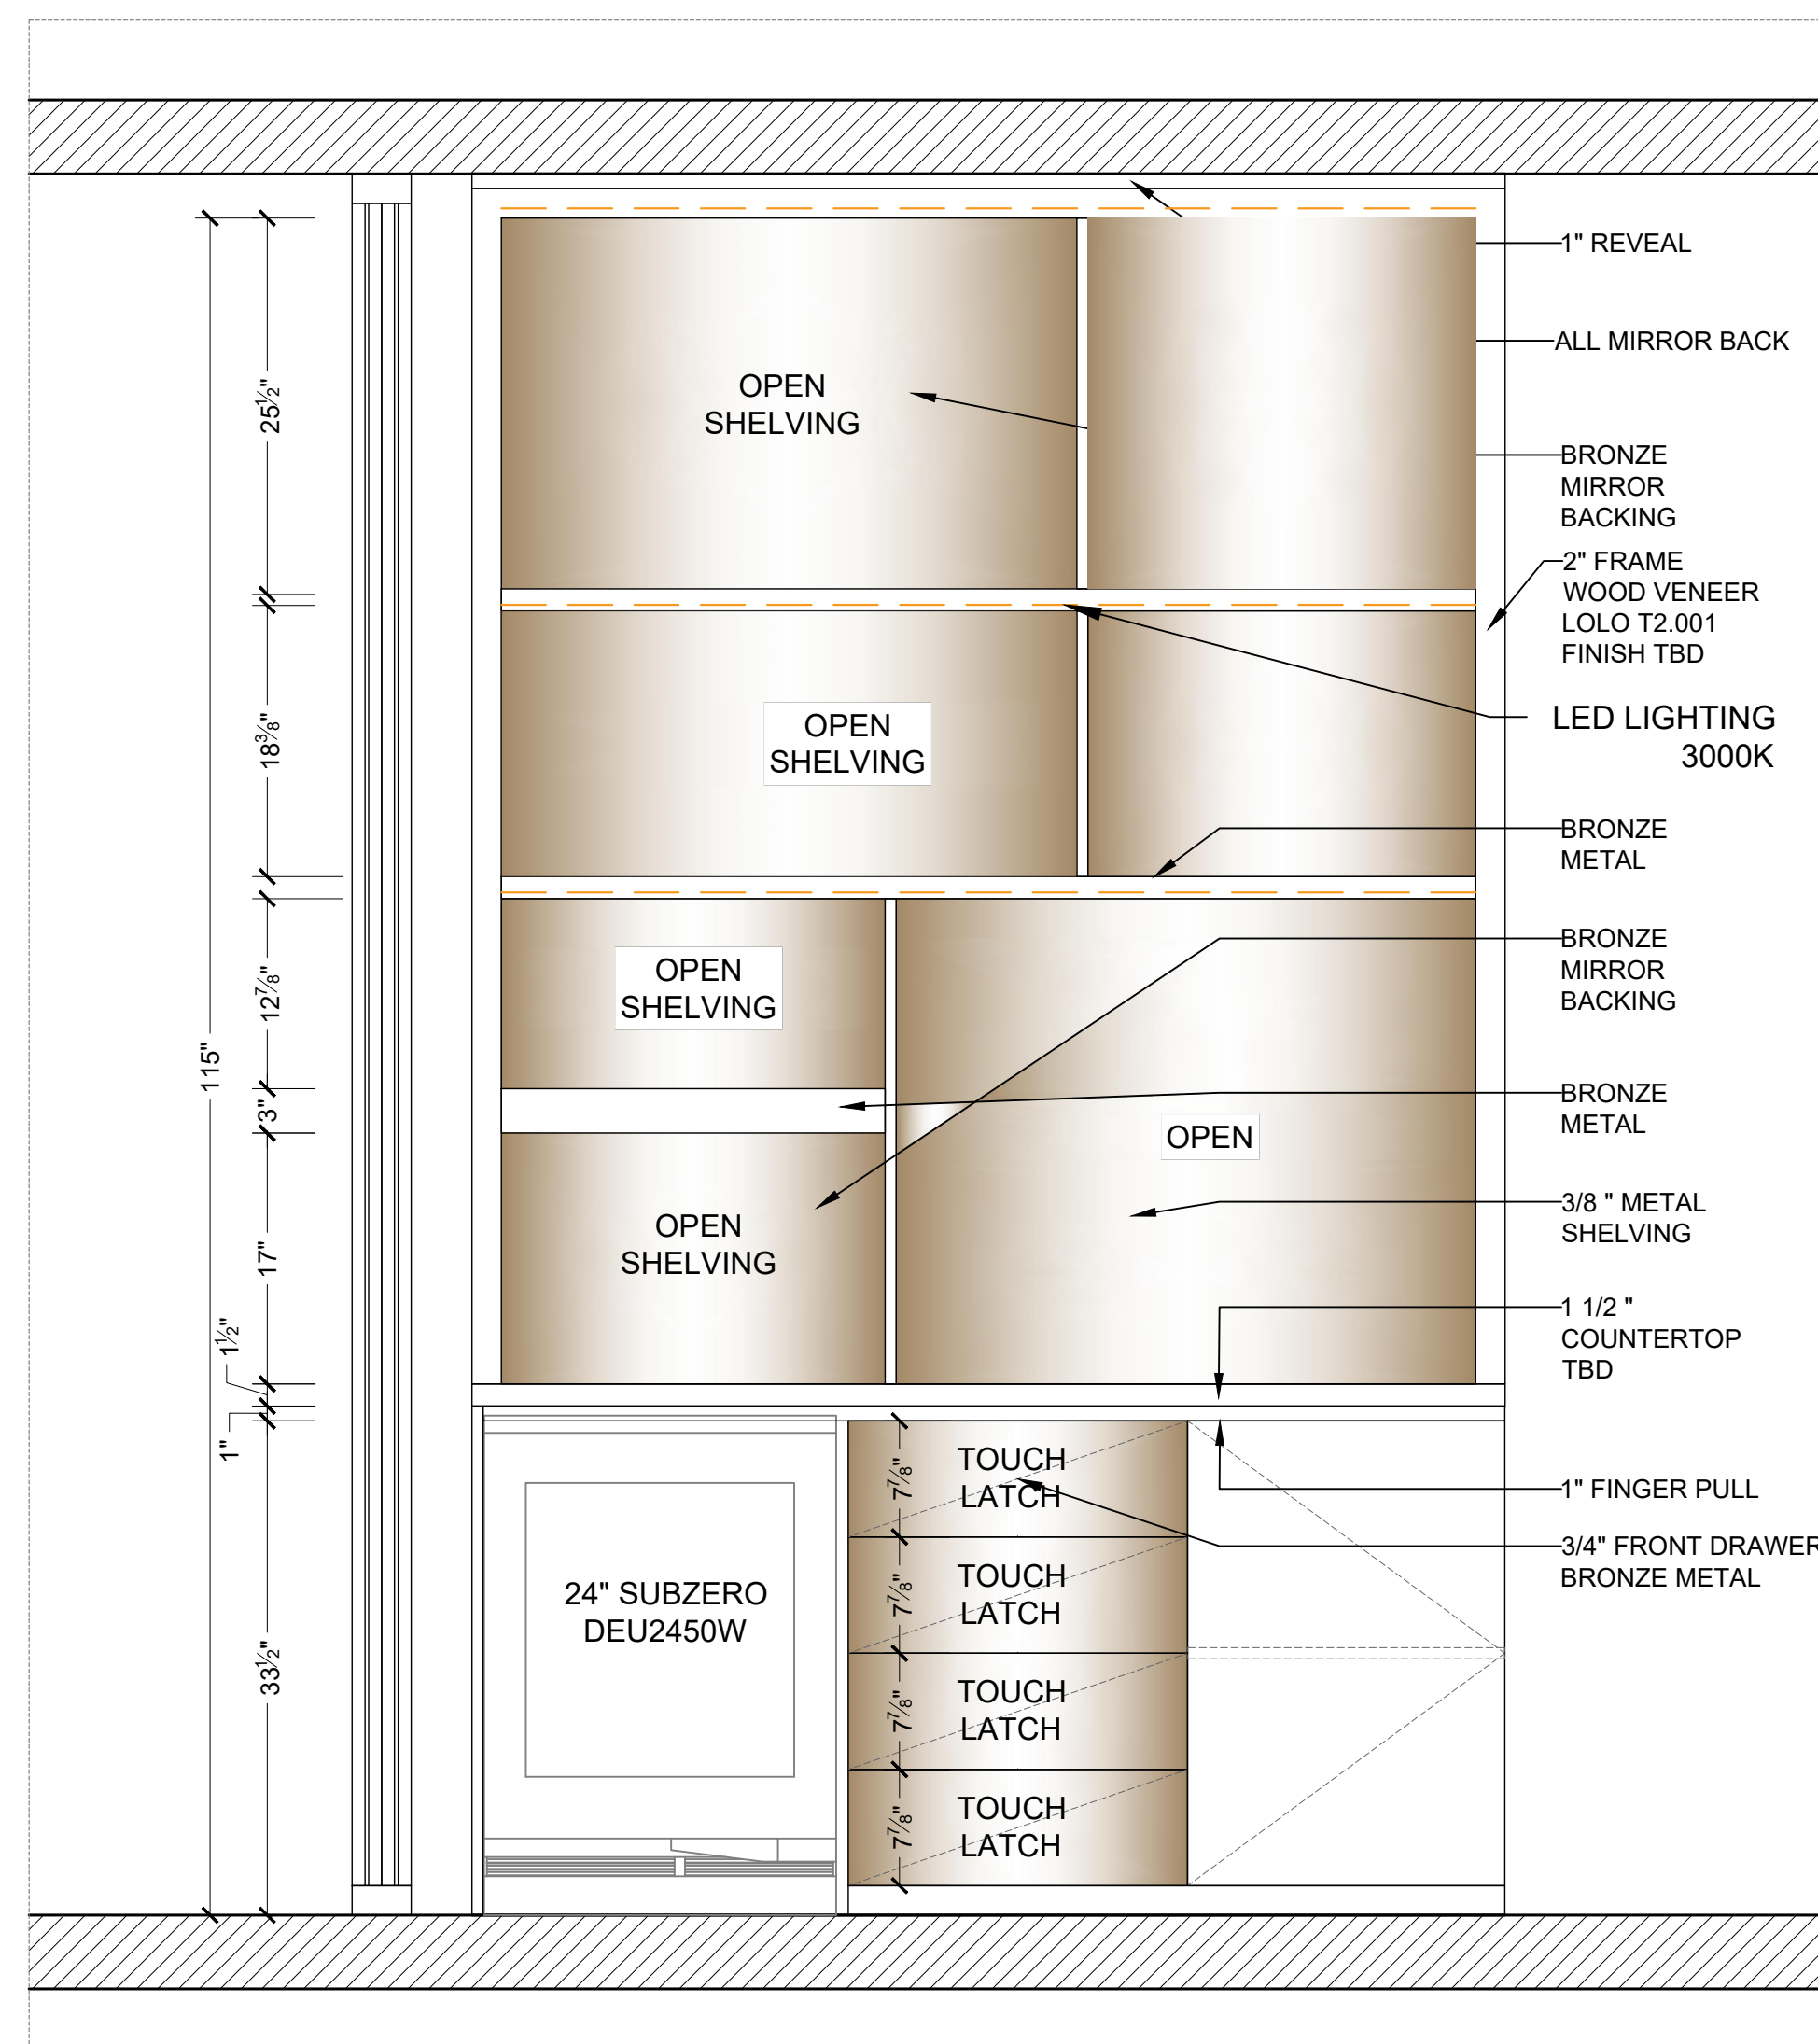

ELEVATION 1
ESC 1" = 1'-0"

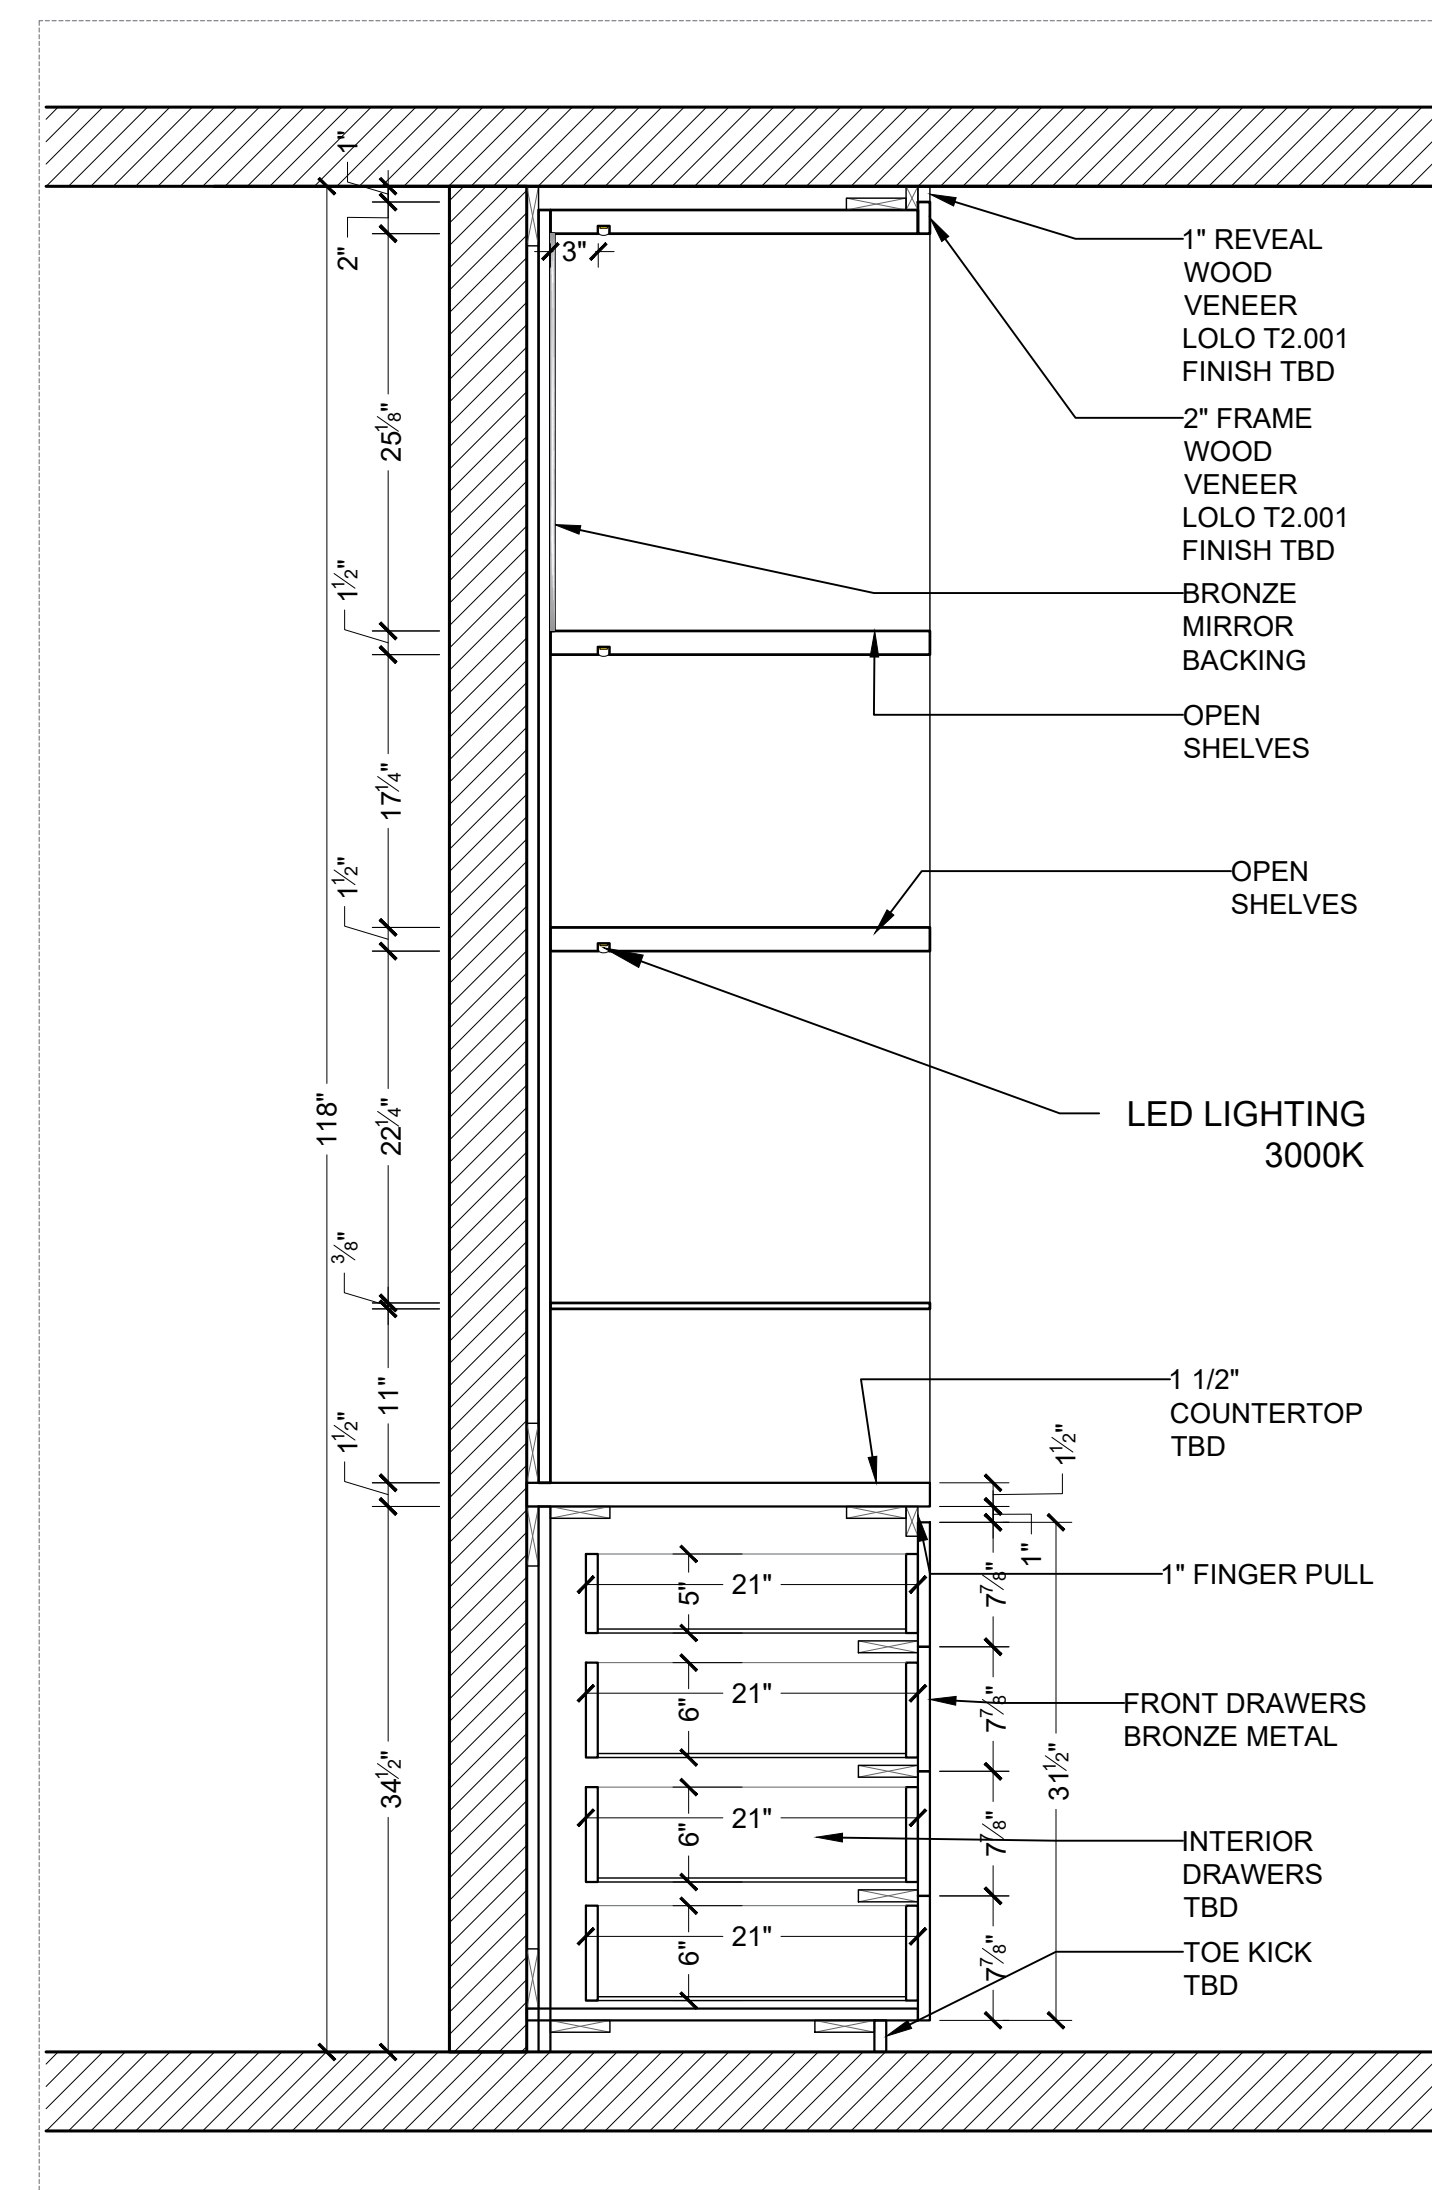


SECTION 1
ESC 1" = 1'-0"

 


WOOD FINISH: TBD


TABLE

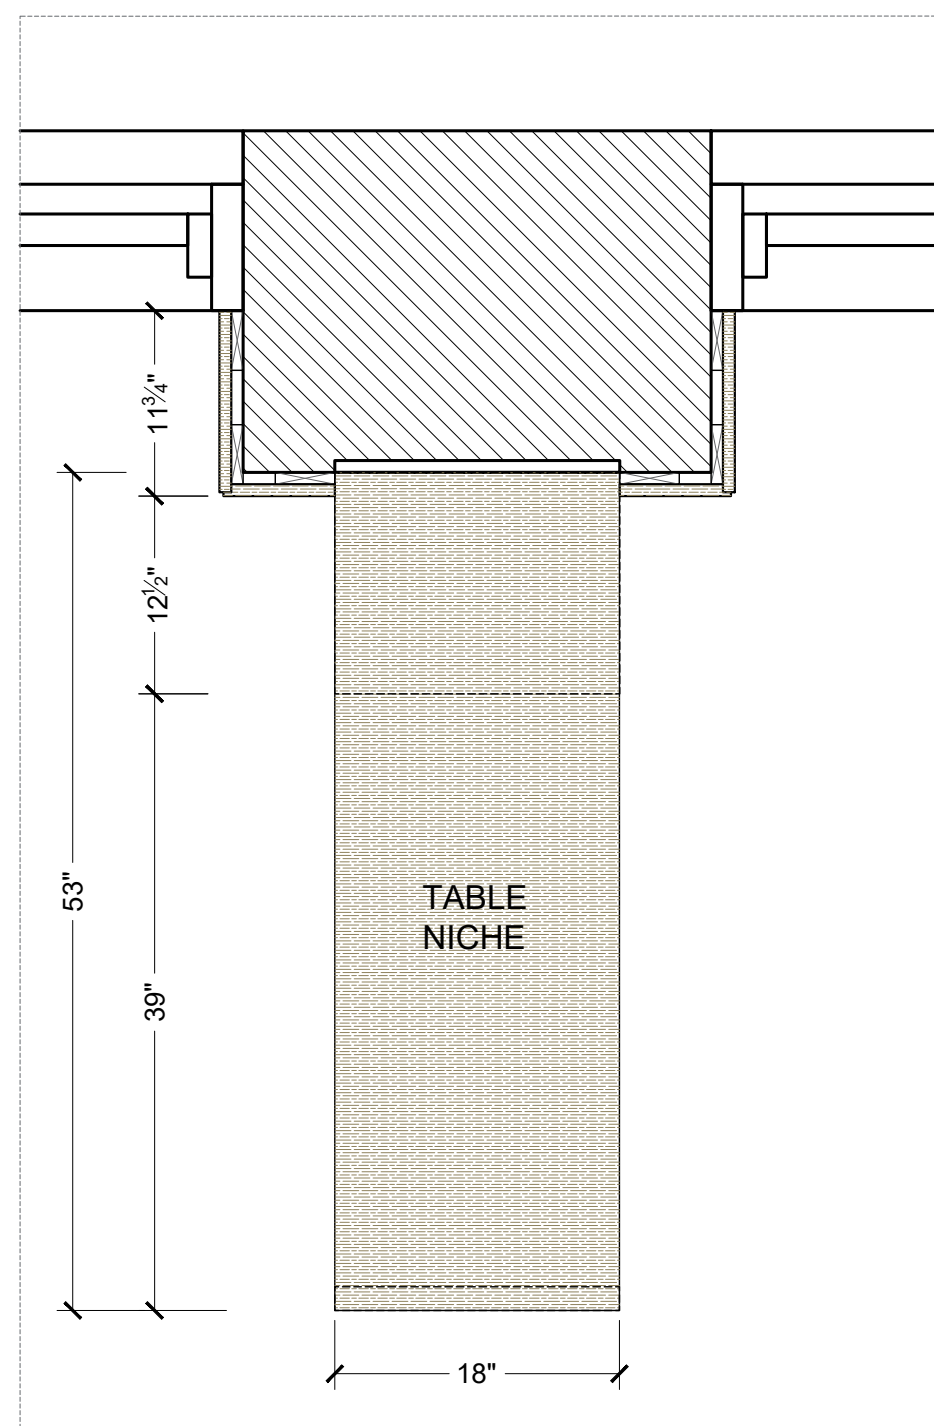

FLOOR PLAN
ESC 1" = 1'-0"

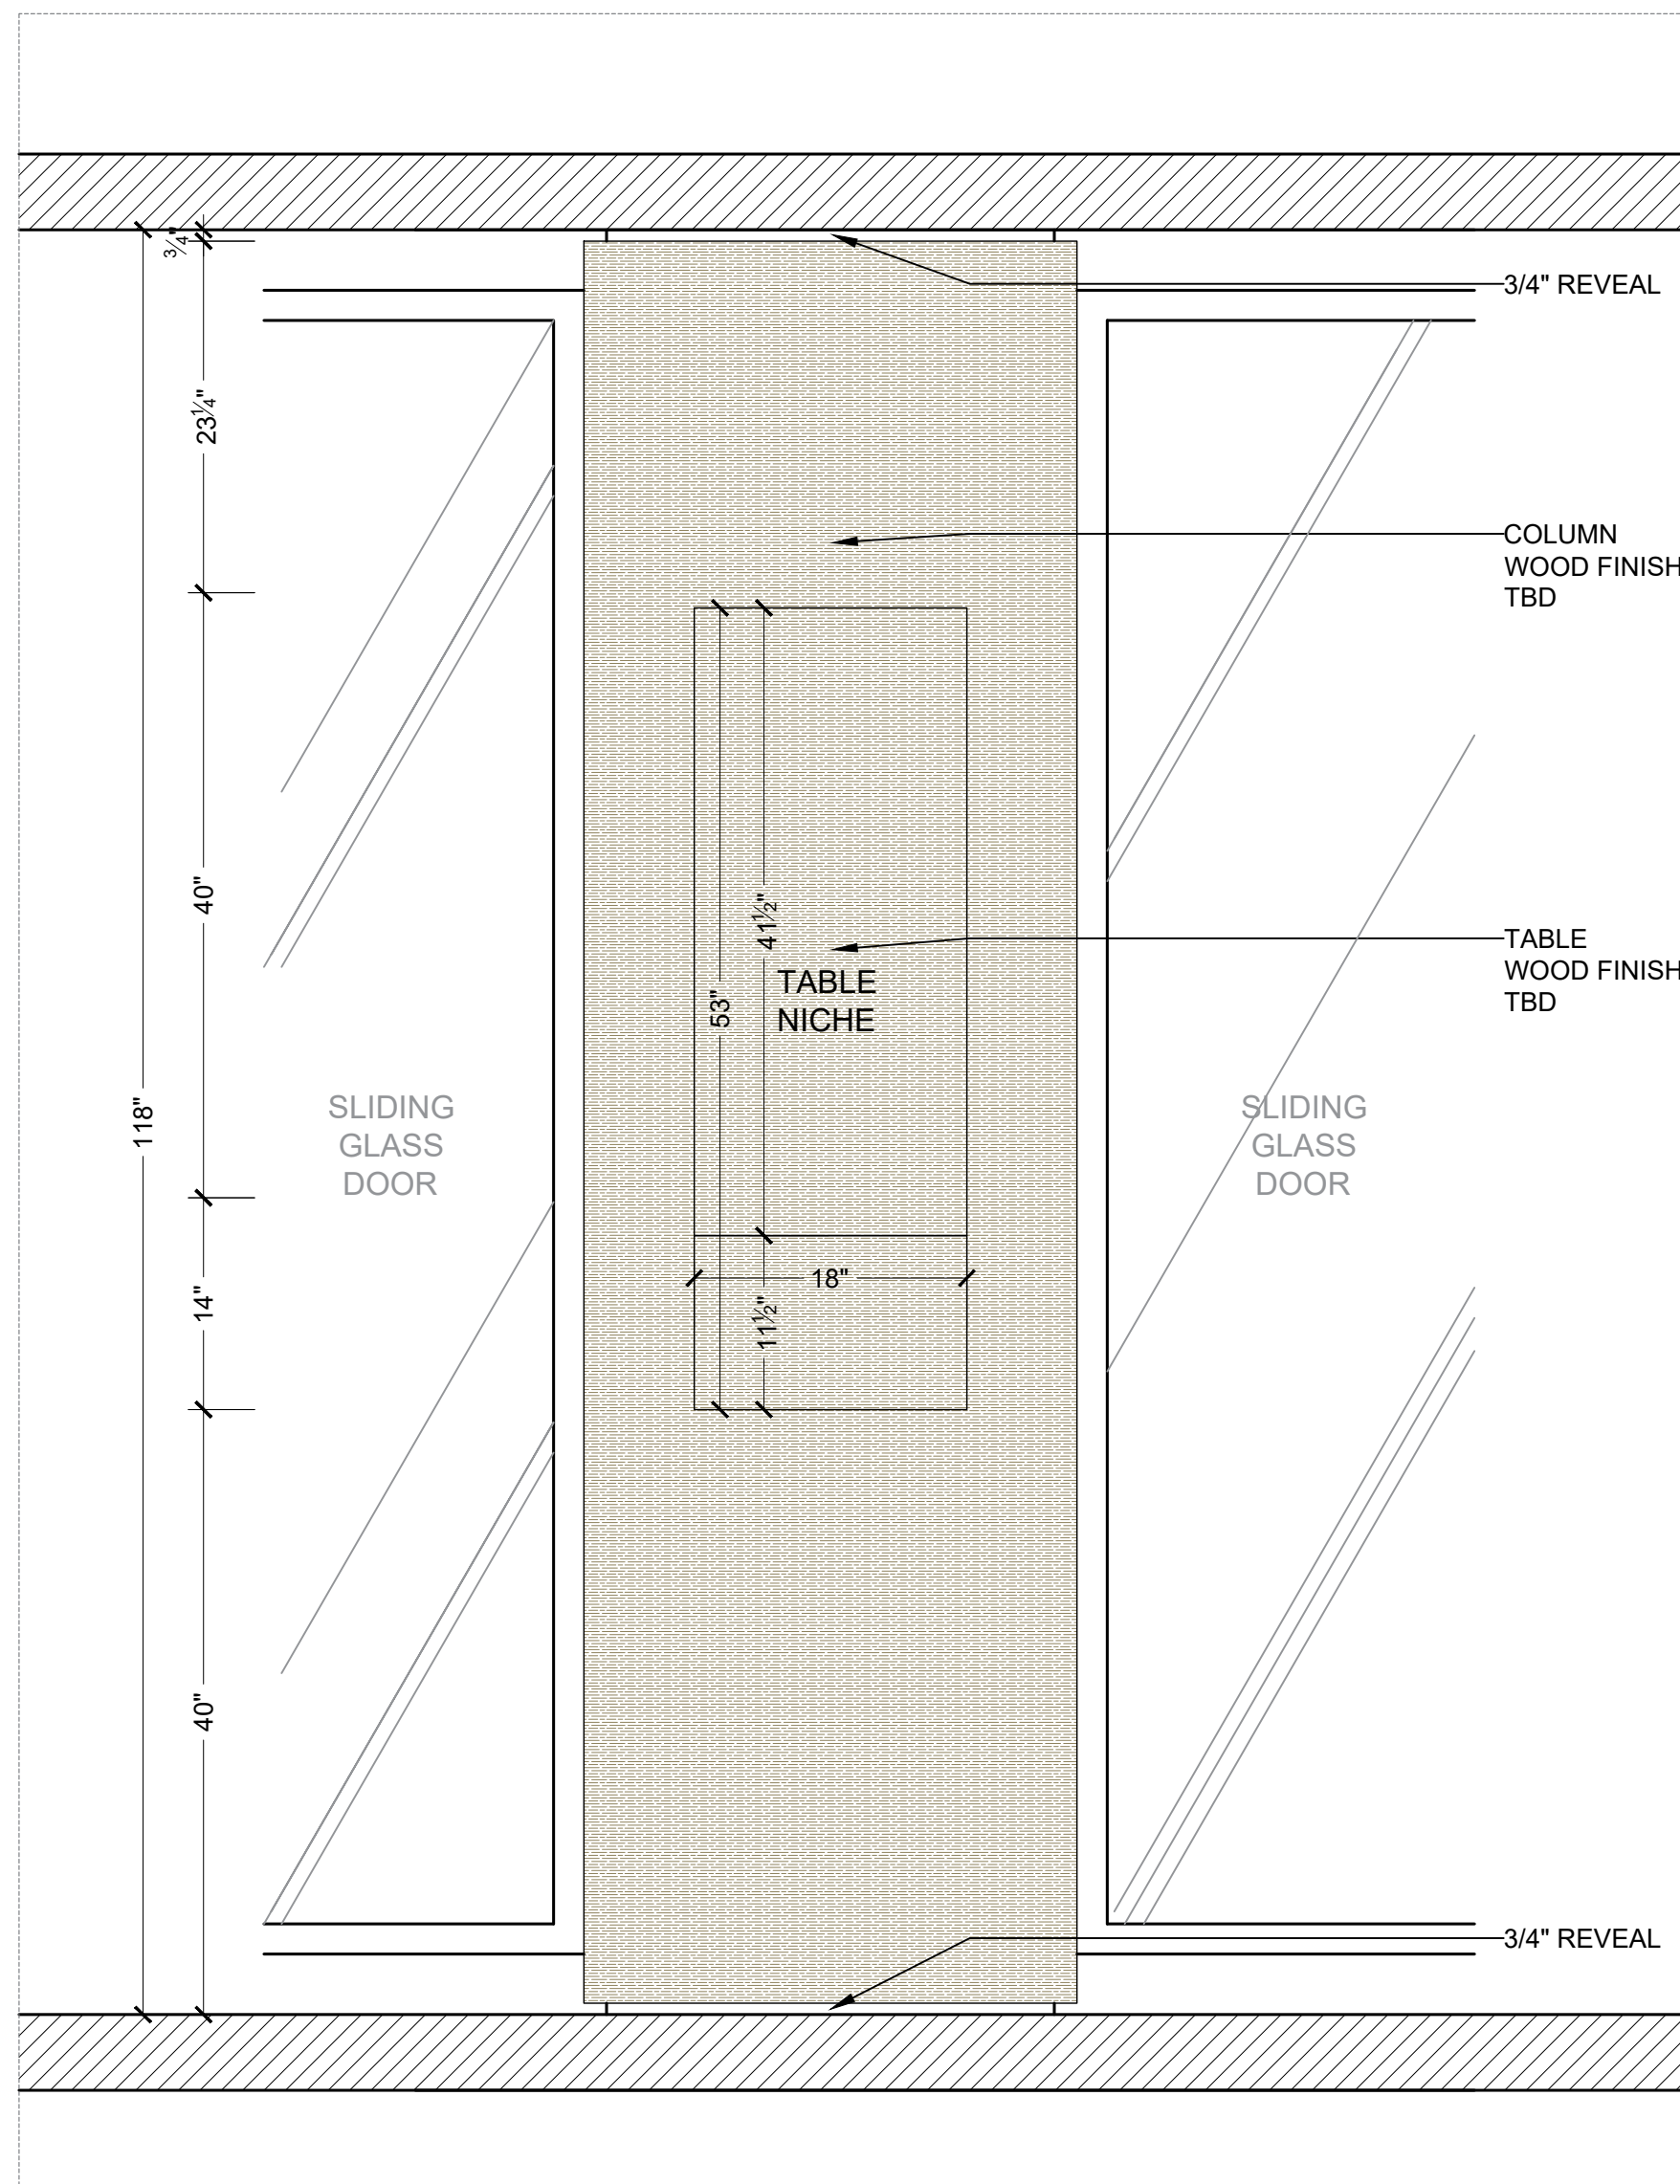

ELEVATION 1
ESC 1" = 1'-0"

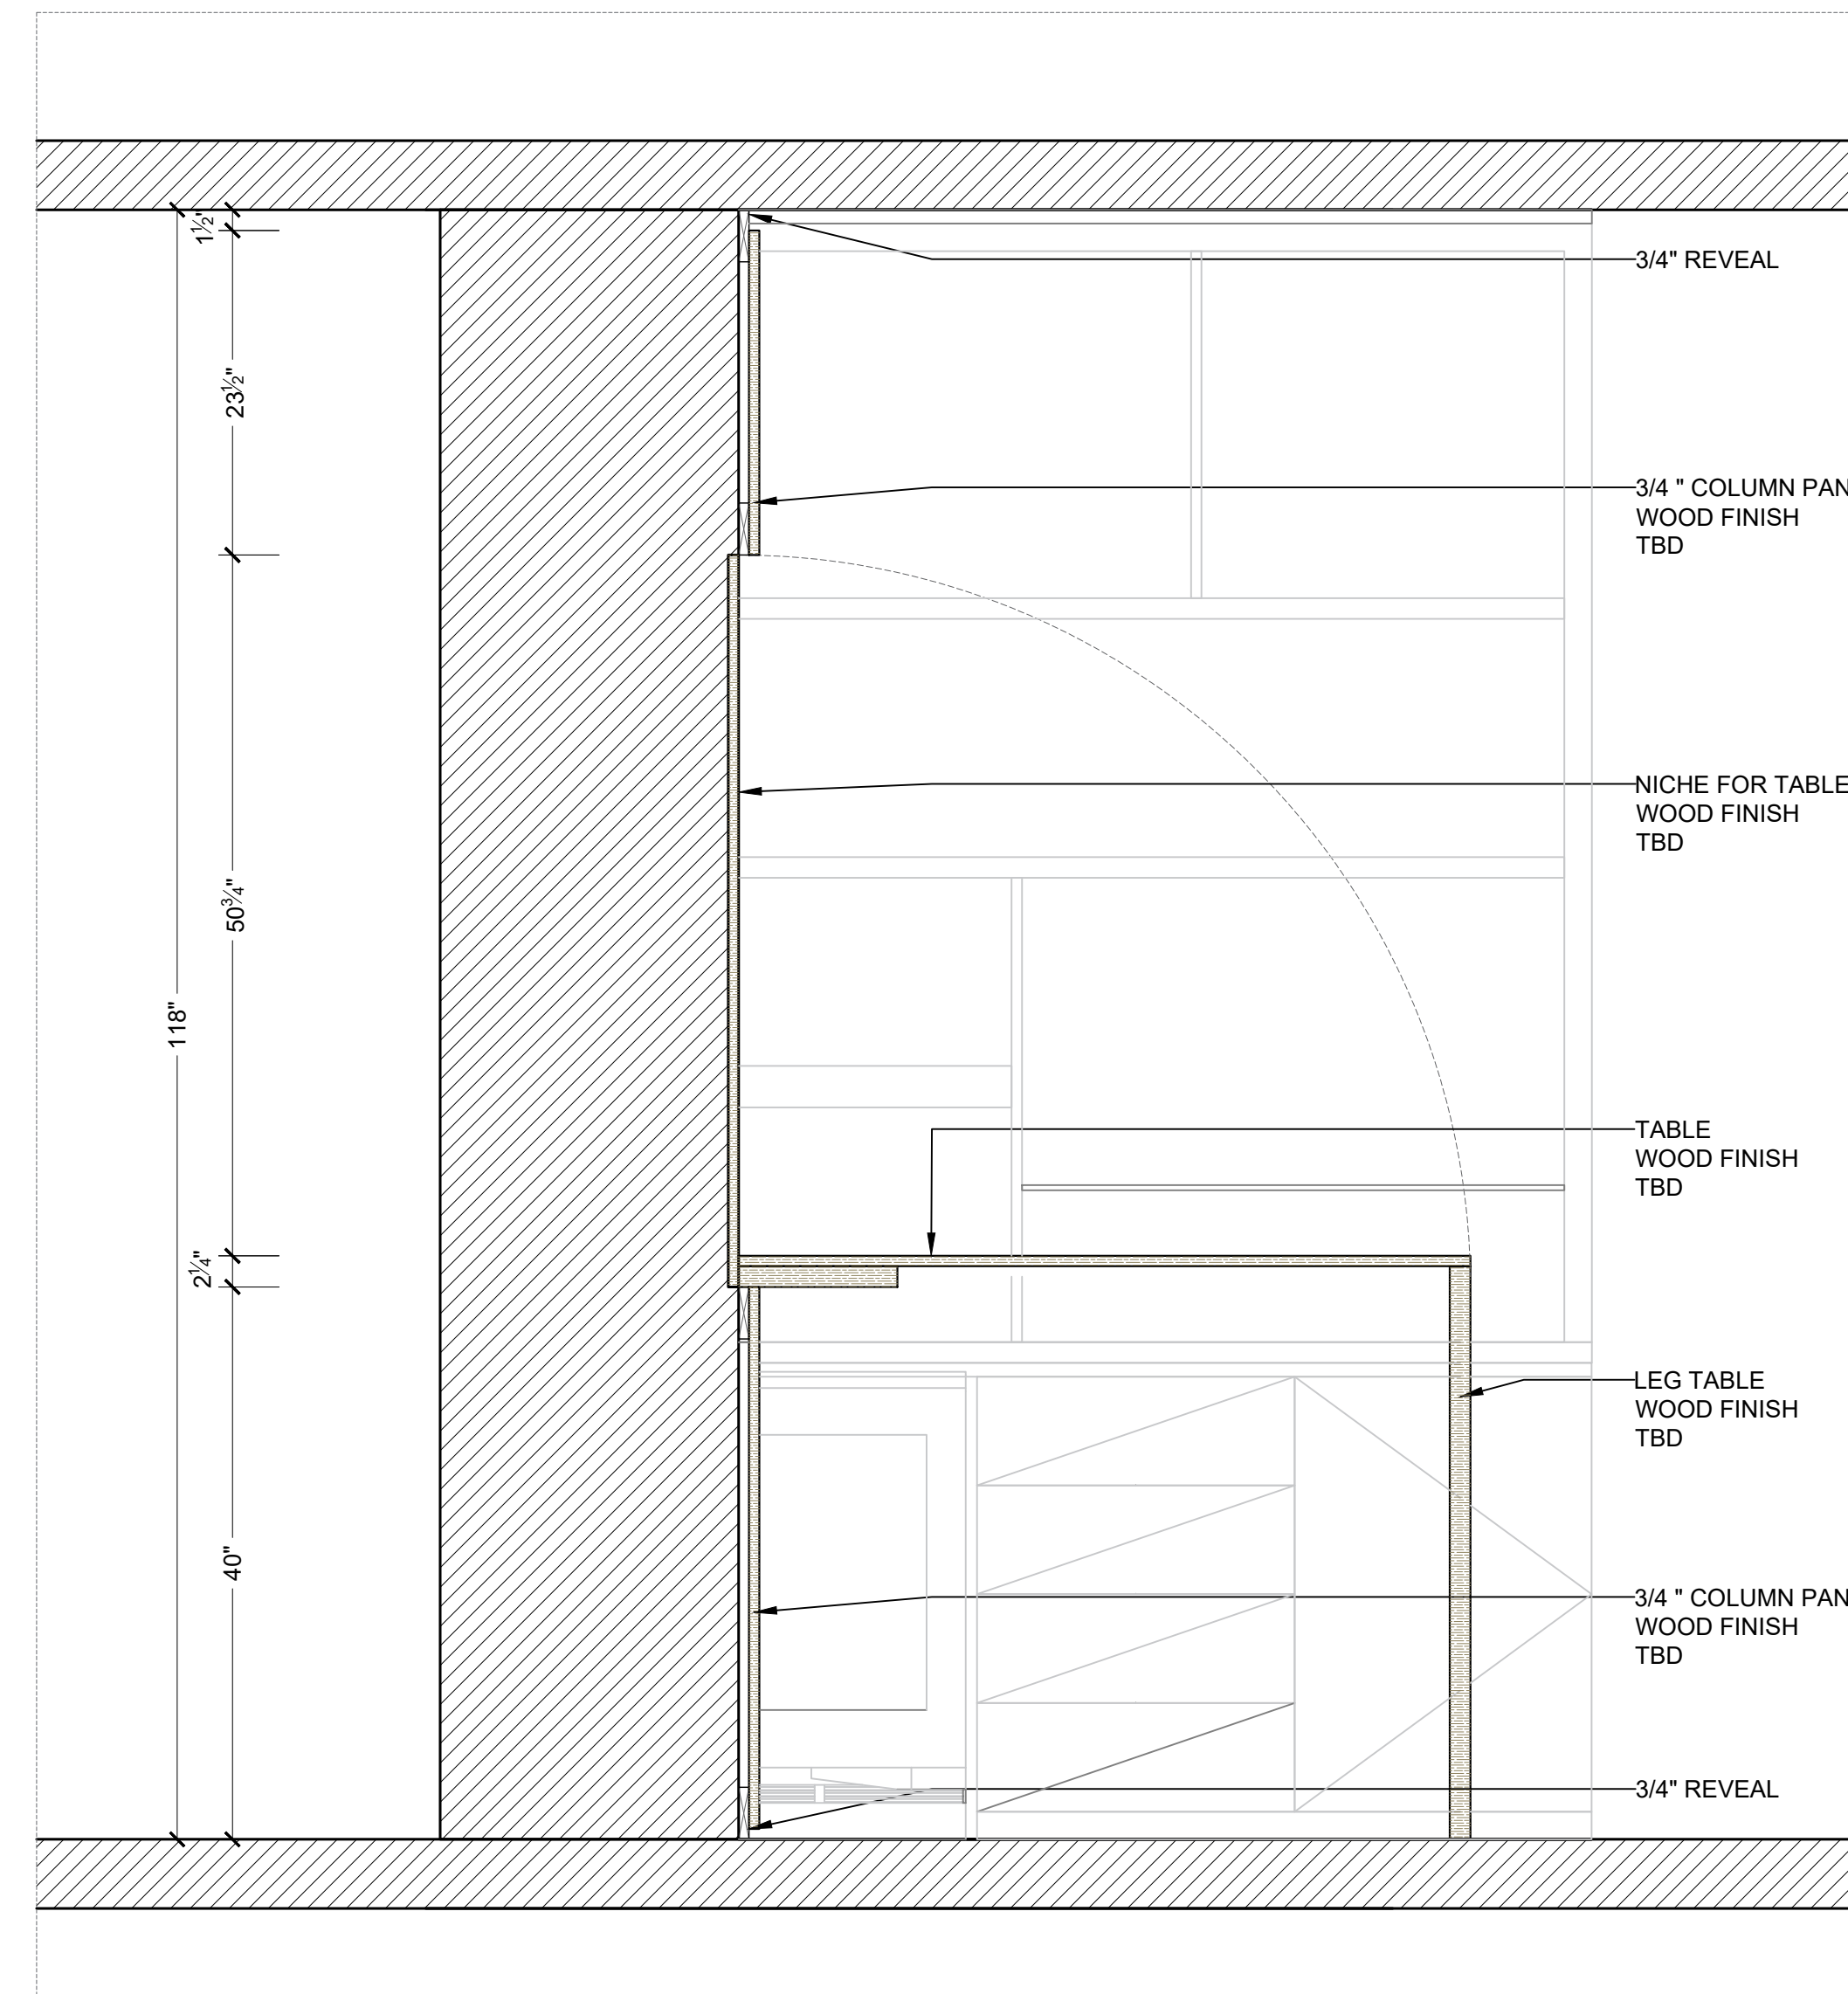

SECTION 1
ESC 1" = 1'-0"