

3106 CONTINUUM SOUTH

MILLWORK



Sheet #	Sheet Name
00	COVER PAGE
Sheet A1	KITCHEN CABINETS
Sheet A2	ISLAND

PROGRESS DRAWING

This presentation is not intended to be used for contract pricing or fabrication purposes. All content is subject to change.
DISCARD ALL PRESENTATIONS THAT WERE MADE ON THIS ITEM PRIOR TO THE DATE BELOW:

01/27/2023

NOTES

The drawings included in presentations may not be scaled.
The numerical dimensions represent correct measurements.
All dimensions are given from finished floor and finished wall unless otherwise noted.
All design ideas, drawings and plans represented here are owned by the property of
WESTHAVEN CONSTRUCTION SERVICES.
Above suggested electrical and plumbing locations, must be verified in field.

PROJECT
3106
CONTINUUM SOUTH

PAGE NAME
COVER PAGE

DESIGN BY
J. ALONSO

DRAWING BY
A. QUINTERO

CREATED
05/ 16/ 2022


MODIFIED
01/27/2023

CLIENT
STEVEN MICHAELSON


ADDRESS
0000
FI, 33000



8254 NW SOUTH RIVER DRIVE, MEDLEY, FL 33166
All rights reserved.

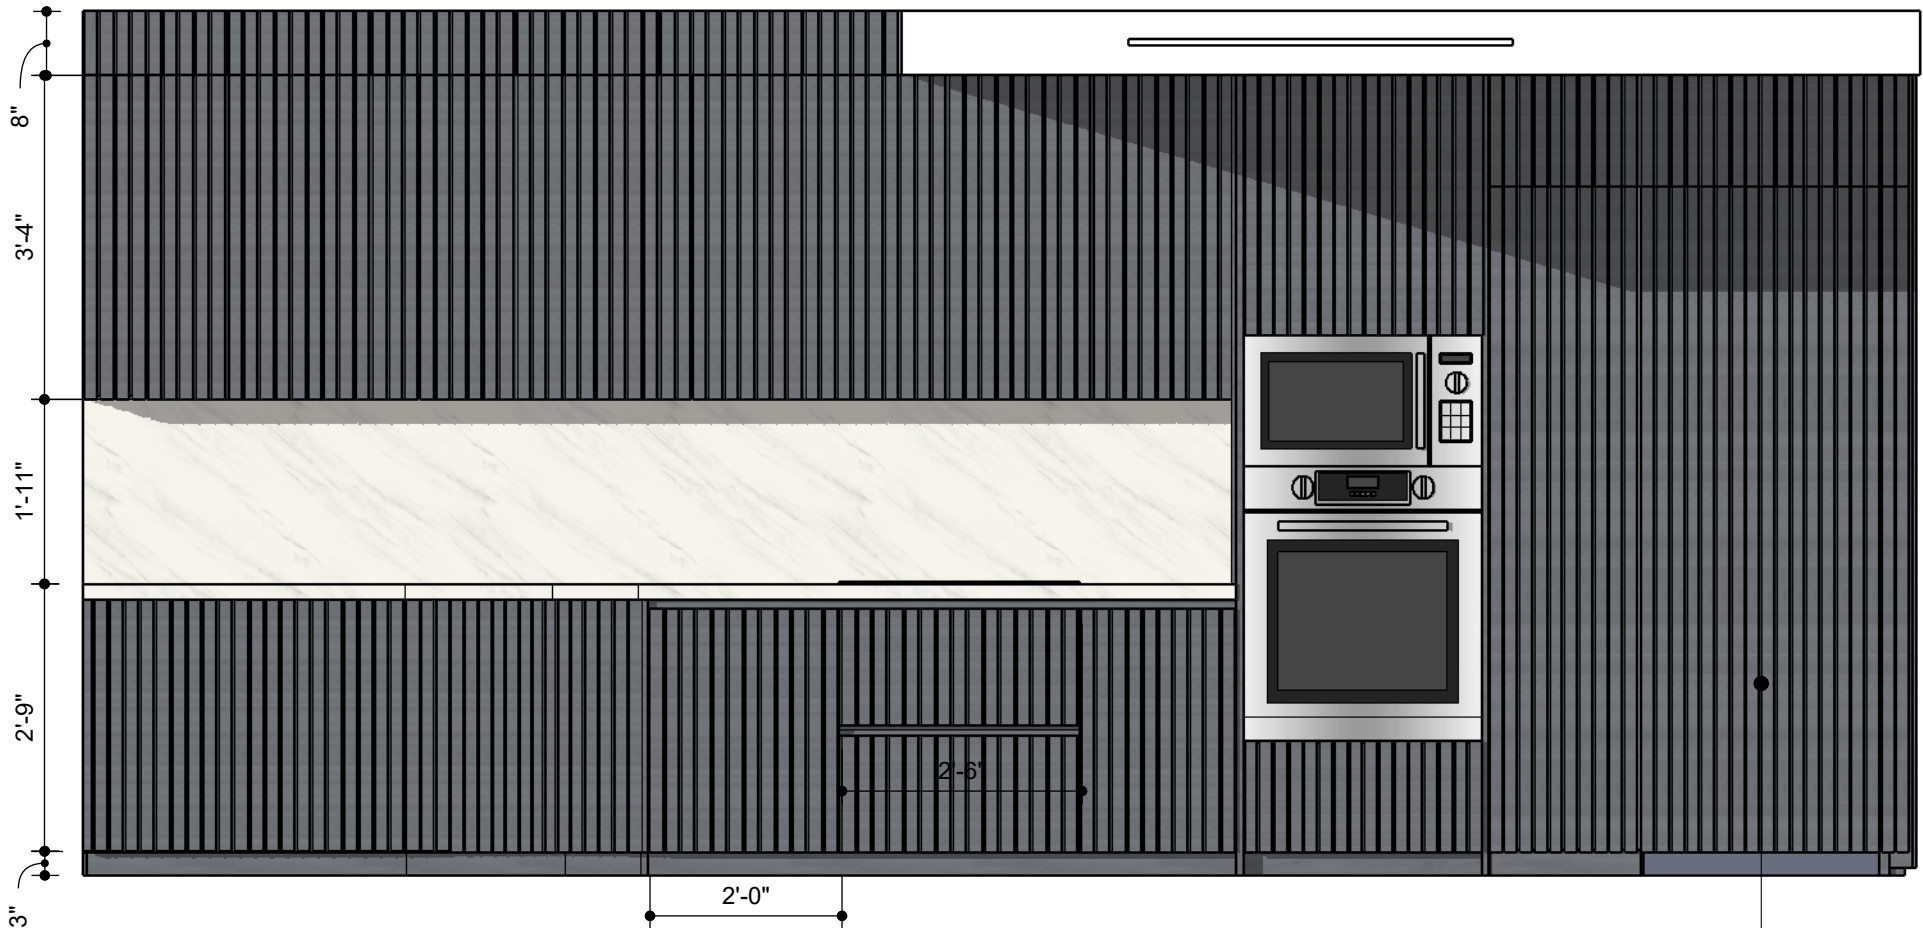

FRONT VIEW
Scale 1:24

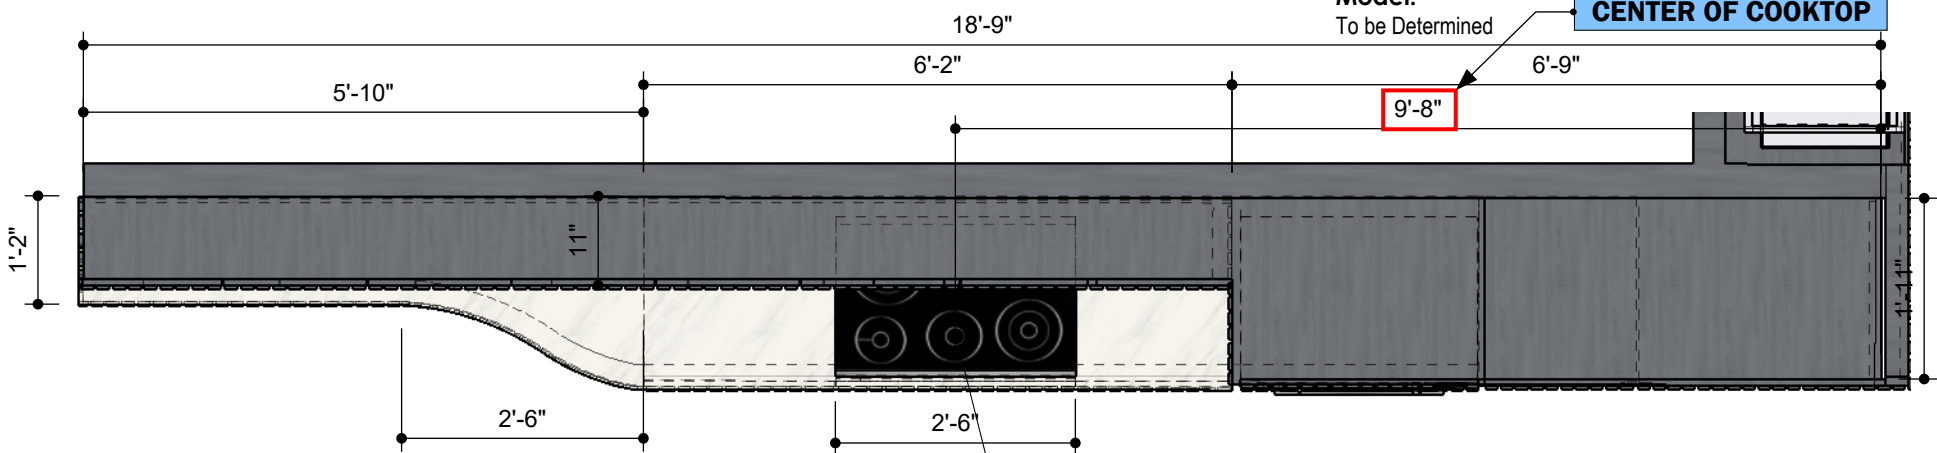

TOP VIEW
Scale 1:24


**GAGGENAU
COOKTOP**
Model:
To be Determined.

REFRIGERATOR

Model:
To be Determined

CENTER OF COOKTOP

FINISH	SELLER
TOUCHE SUPER BLANCO GRIS NATURAL	
X 12 MM	

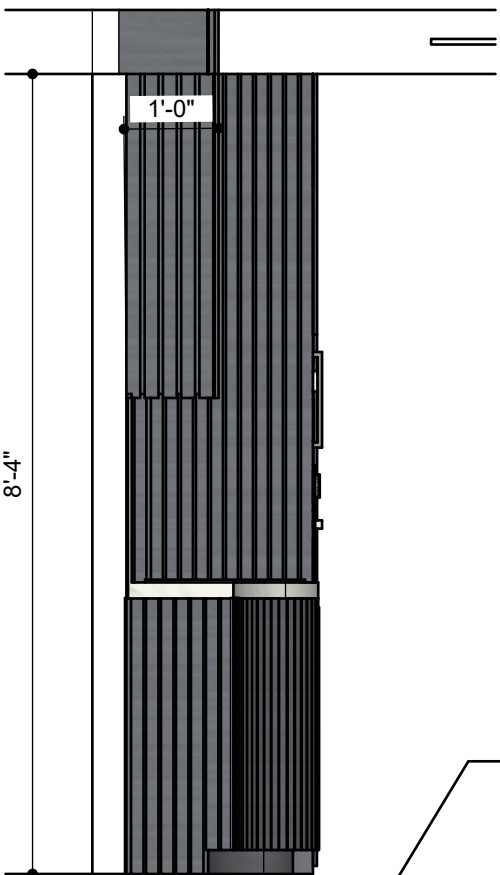

SIDE VIEW
Scale 1:24

PROGRESS DRAWING

**ALL MEASUREMENTS MUST BE
VERIFIED IN FIELD**
This drawing is not intended to be used for
contract pricing or fabrication purposes.
All content is subject to change

DISCARD ALL DRAWINGS THAT WERE
MADE ON THIS ITEM PRIOR TO THE
DATE BELOW:


01/27/2023

NOTES


Drawings may not be scaled.
The numerical dimensions represent
correct measurements.
All dimensions are given from finished
floor and finished wall unless otherwise
noted.
All design ideas, drawings and plans
represented here are owned by the
property of
**WESTHAVEN CONSTRUCTION
SERVICES.**
All rights reserved.
Above suggested electrical and plumbing
locations, must be verified in field.

SLATTED PANEL COVER
COVERAGE FOR A/C DUCT

FINISH	SELLER
"COOL GRAY"	
Item No:	

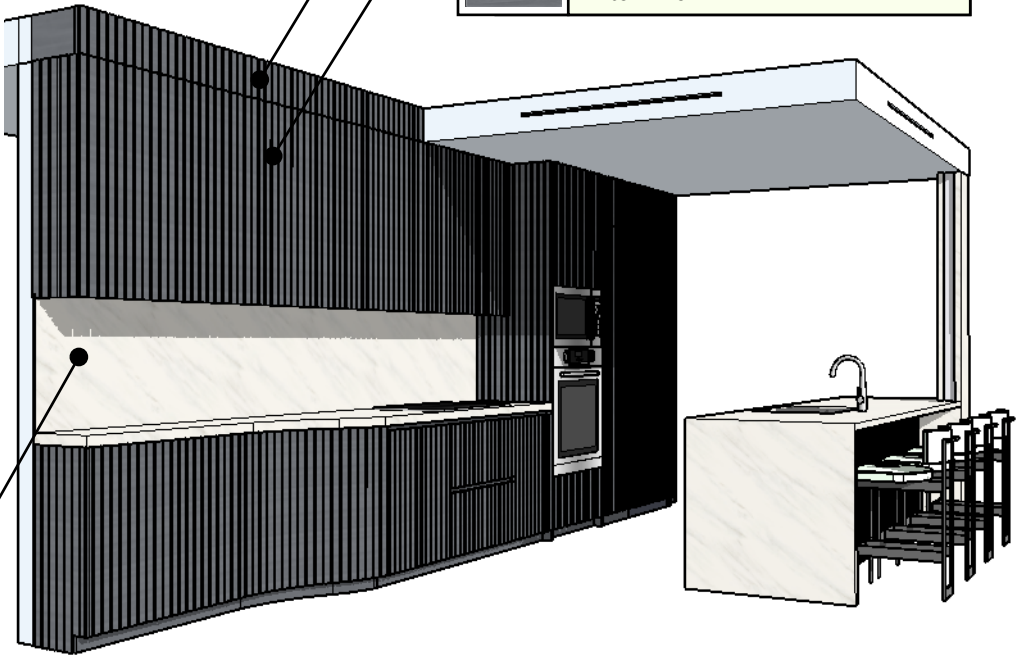

PERSPECTIVE VIEW
Not Scaled

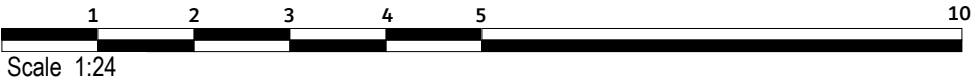

DESIGN CONCEPT

ALL MEASUREMENTS MUST BE VERIFIED IN FIELD

This drawing is not intended to be used for contract pricing or fabrication purposes. All content is subject to change.

DISCARD ALL DRAWINGS THAT WERE MADE ON THIS ITEM PRIOR TO THE DATE BELOW:

01/27/2023

NOTES


Drawings may not be scaled. The numerical dimensions represent correct measurements. All dimensions are given from finished floor and finished wall unless otherwise noted.

All design ideas, drawings and plans represented here are owned by the property of **WESTHAVEN CONSTRUCTION SERVICES.**

All rights reserved. Above suggested electrical and plumbing locations, must be verified in field.

FRONT VIEW

Scale 1:24

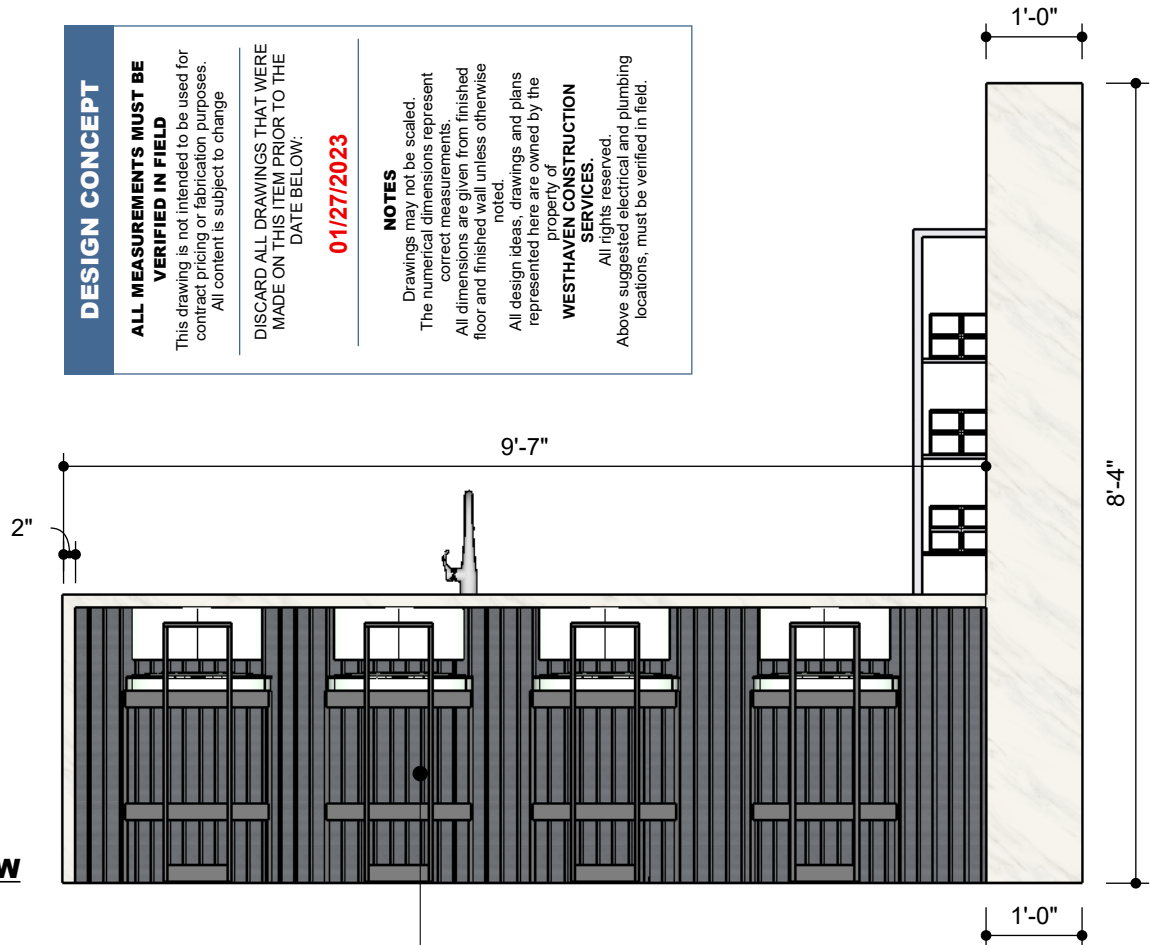


FINISH	SELLER
"COOL GRAY"	
Item No: CUSTOM	

FINISH	SELLER
TOUCHE SUPER BLANCO GRIS NATURAL	
X 12 MM	

TOP VIEW


Scale 1:24

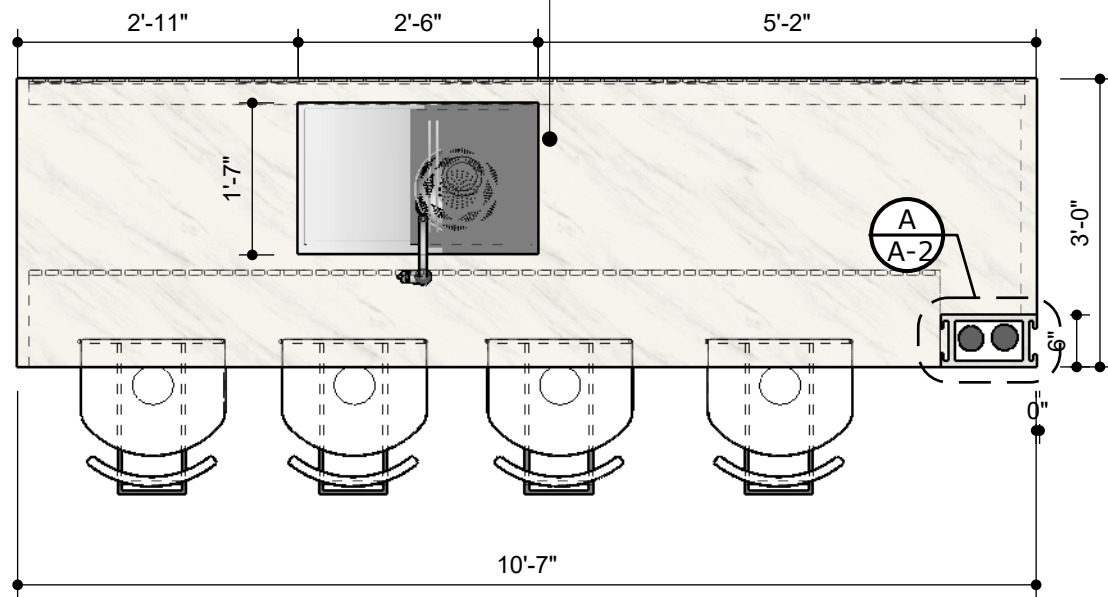

BACK VIEW


BACK VIEW

Scale 1:24

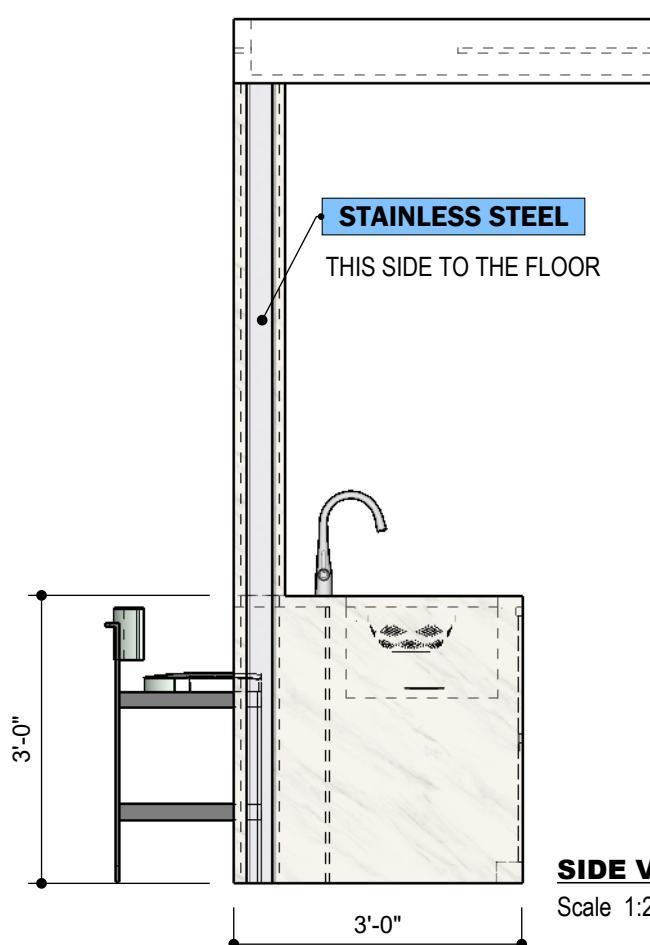

SIDE VIEW

Scale 1:24

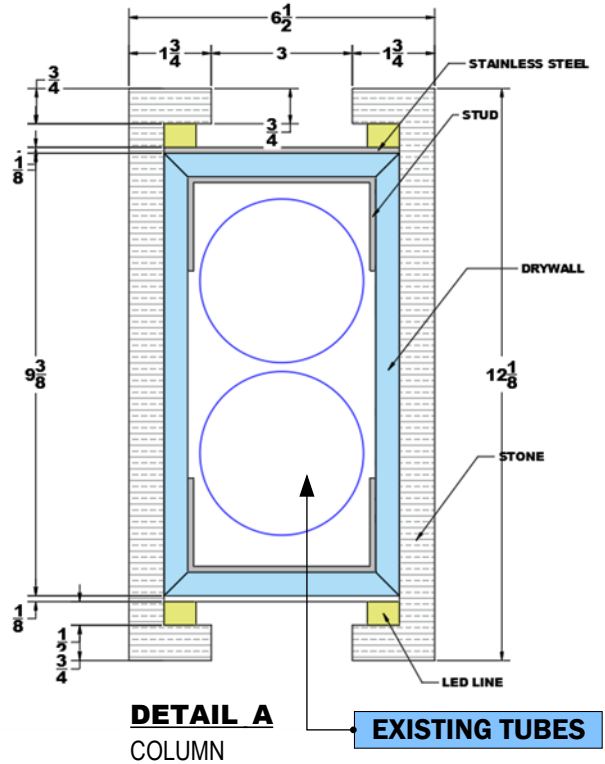

IDEAL WORKSTATION 30S

XX-Small | 1 Person



IDEAL WORK STATION SINK

Model: IWS-30-S-GT

THE GALLEY
REINVENT YOUR KITCHEN



WESTHAVEN
CONSTRUCTION SERVICES, INC.

CLIENT
STEVEN MICHAELSON
0000


ISSUE
05/ 16/ 2022
RE - ISSUE
MM.DD.YY

DESIGN BY
Joel A.
DRAWN BY
Abel Q.

DESCRIPTION
KITCHEN MILLWORK
PAGE NAME
ISLAND

PROJECT No
3106
PROJECT NAME
CONTINUUM SOUTH

A-02

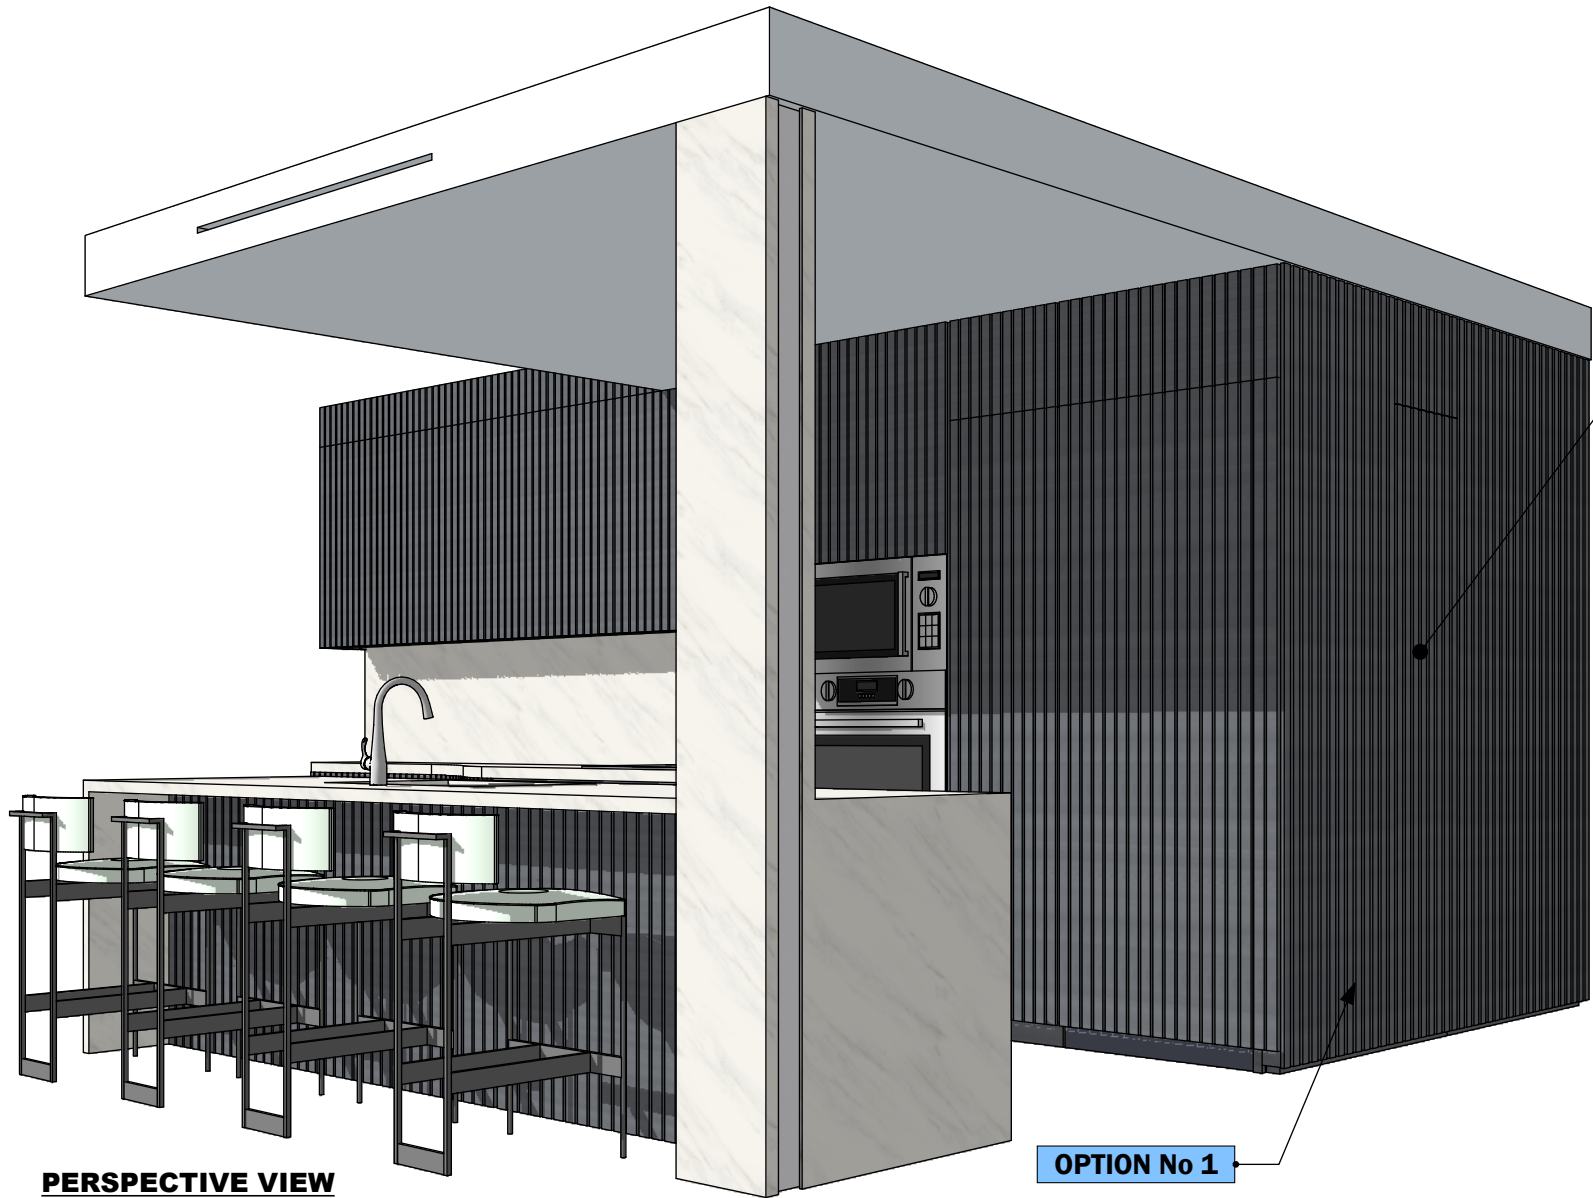

PERSPECTIVE VIEW

Not Scaled

OPTION No 1

The same finish as the rest of the kitchen, but without the slats

THIS DRAWING IS A DESIGN CONCEPT
FOR APPROVAL

PROGRESS DRAWING

ALL MEASUREMENTS MUST BE VERIFIED IN FIELD

This drawing is not intended to be used for contract pricing or fabrication purposes. All content is subject to change

DISCARD ALL DRAWINGS THAT WERE MADE ON THIS ITEM PRIOR TO THE DATE BELOW:

01/27/2023

NOTES

Drawings may not be scaled. The numerical dimensions represent correct measurements. All dimensions are given from finished floor and finished wall unless otherwise noted.

All design ideas, drawings and plans represented here are owned by the property of
WESTHAVEN CONSTRUCTION SERVICES.

All rights reserved. Above suggested electrical and plumbing locations, must be verified in field.

PANTRY

B
A-01

D
A-1

2'-3"

1'-6"

3'-8"

1'-11"

SIDE VIEW (B)

Scale 1:24

SECTION D

Scale 1:00



Scale 1:24



WESTHAVEN
CONSTRUCTION SERVICES, INC.

CLIENT

STEVEN
MICHAELSON
0000

ISSUE

05/ 16/ 2022

RE - ISSUE

MM.DD.YY

DESIGN BY

Joel A.

DRAWN BY

Abel Q.

DESCRIPTION

KITCHEN MILLWORK

PAGE NAME

PANTRY

PROJECT No

3106

PROJECT NAME

CONTINUUM SOUTH

A-03