
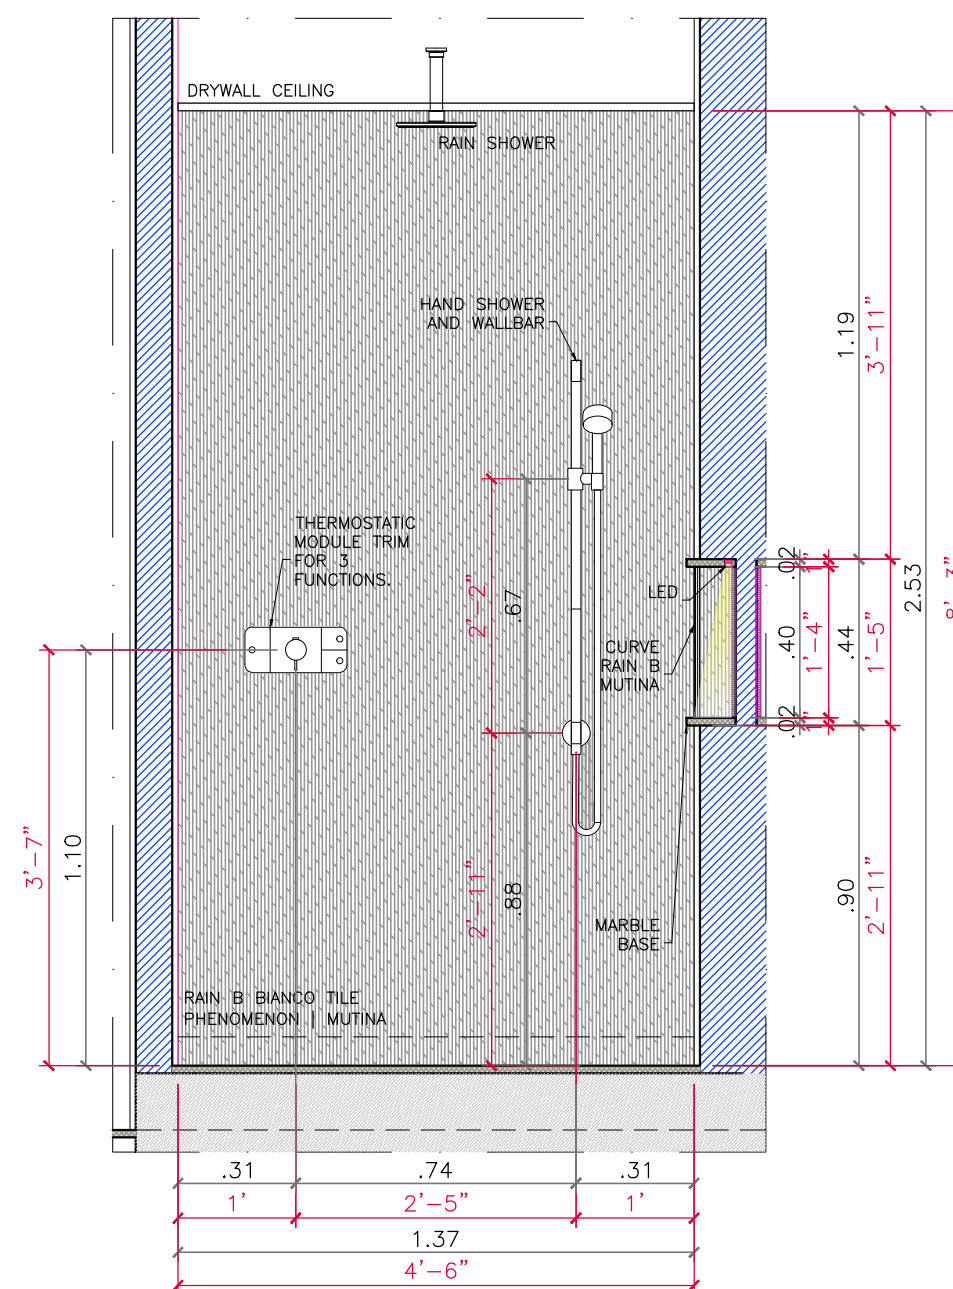
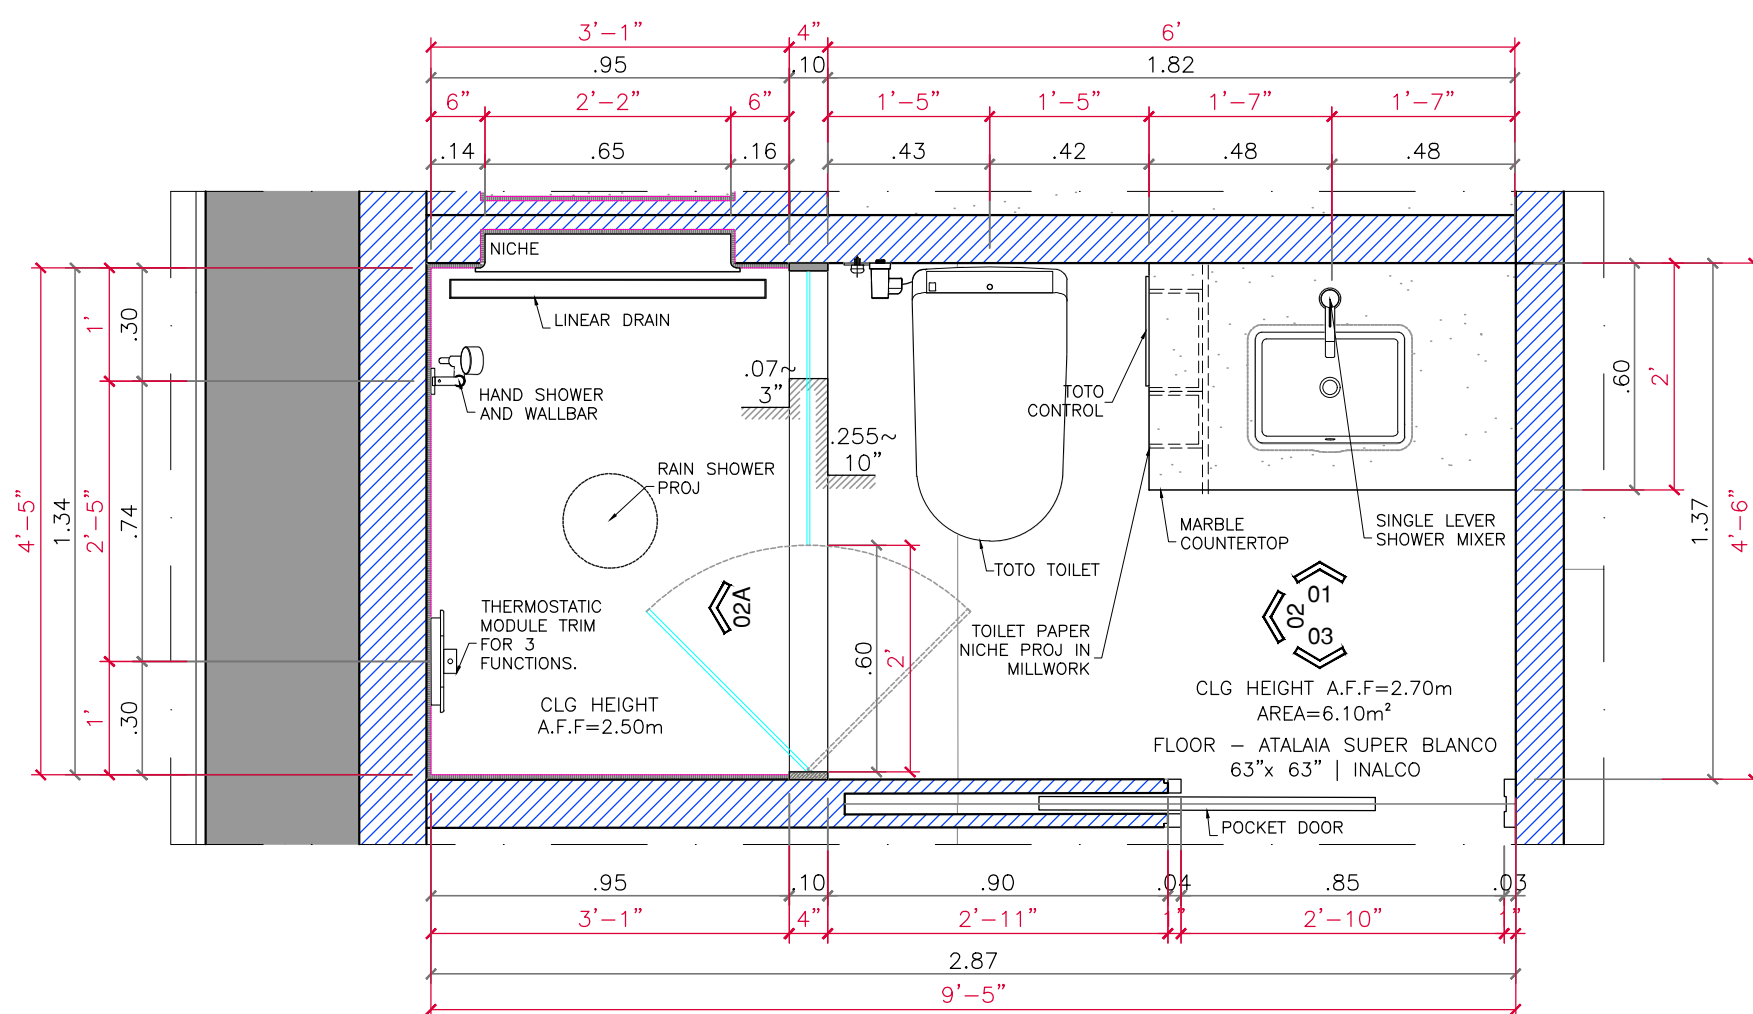
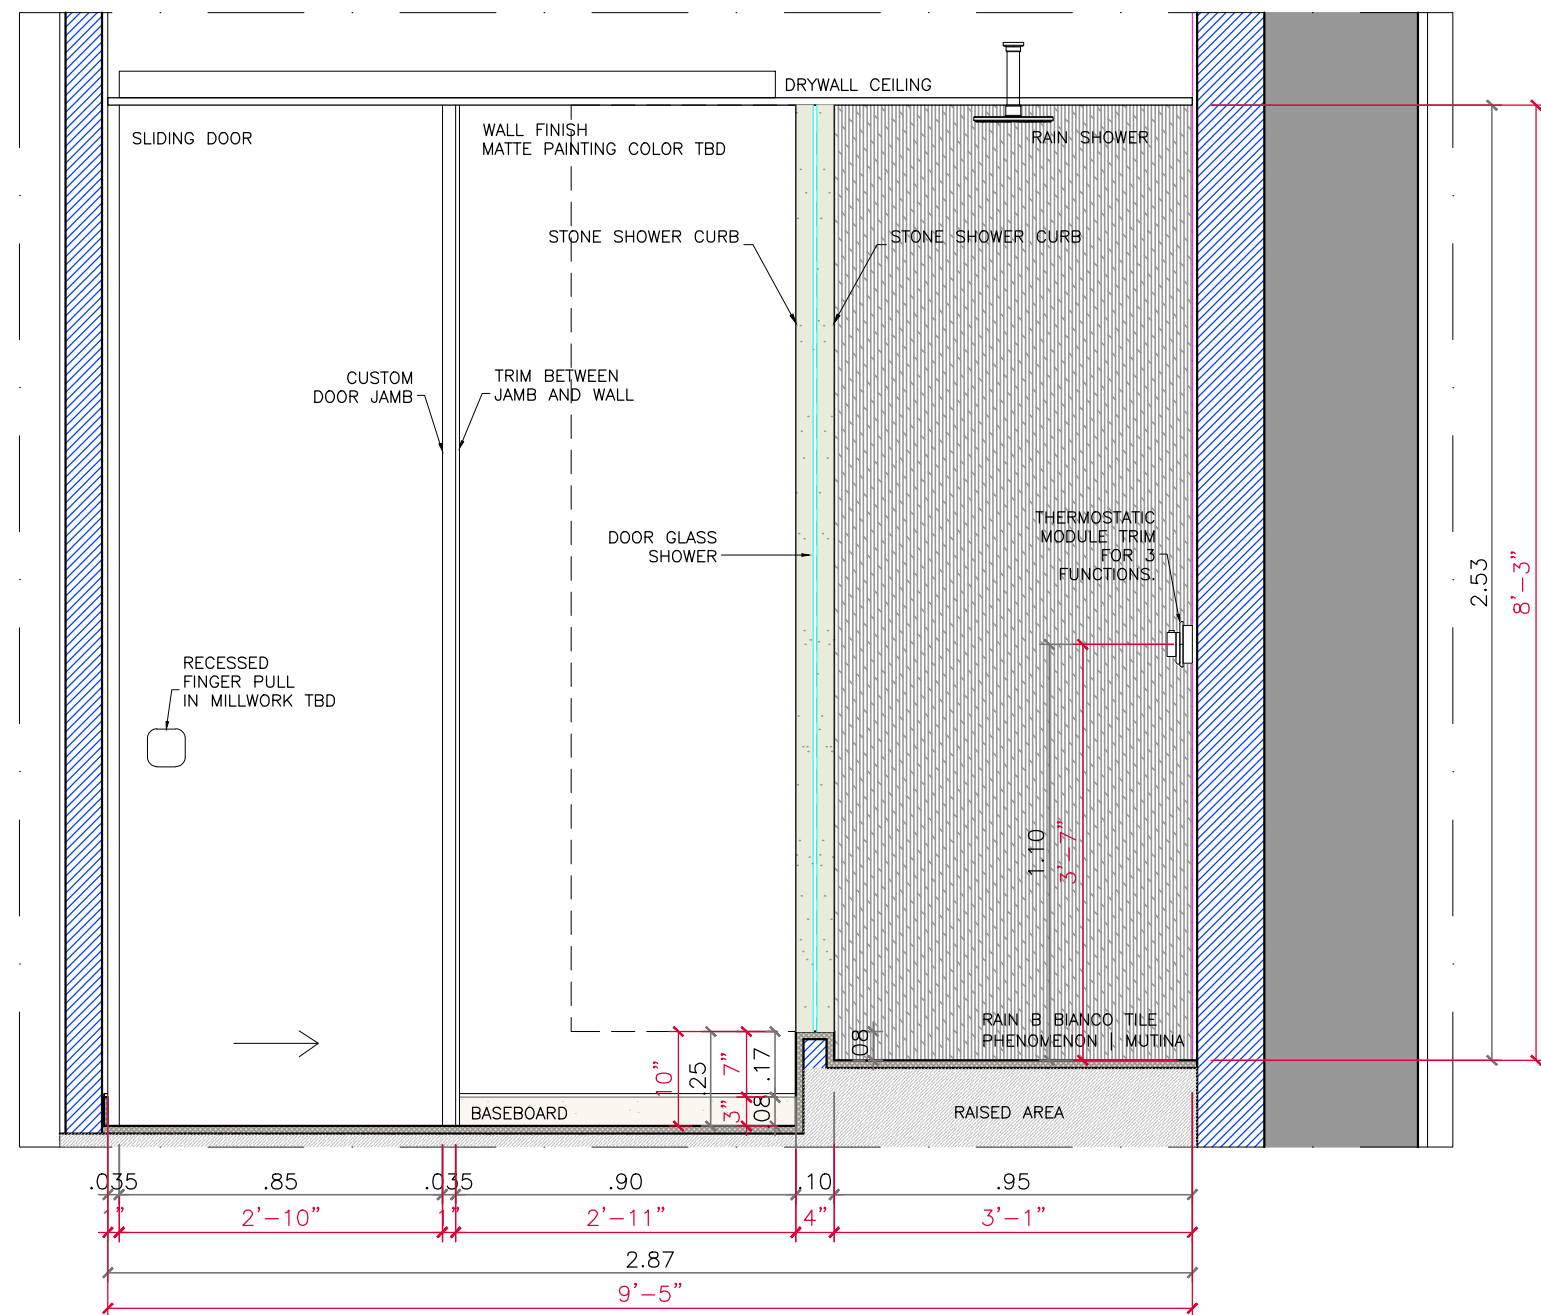
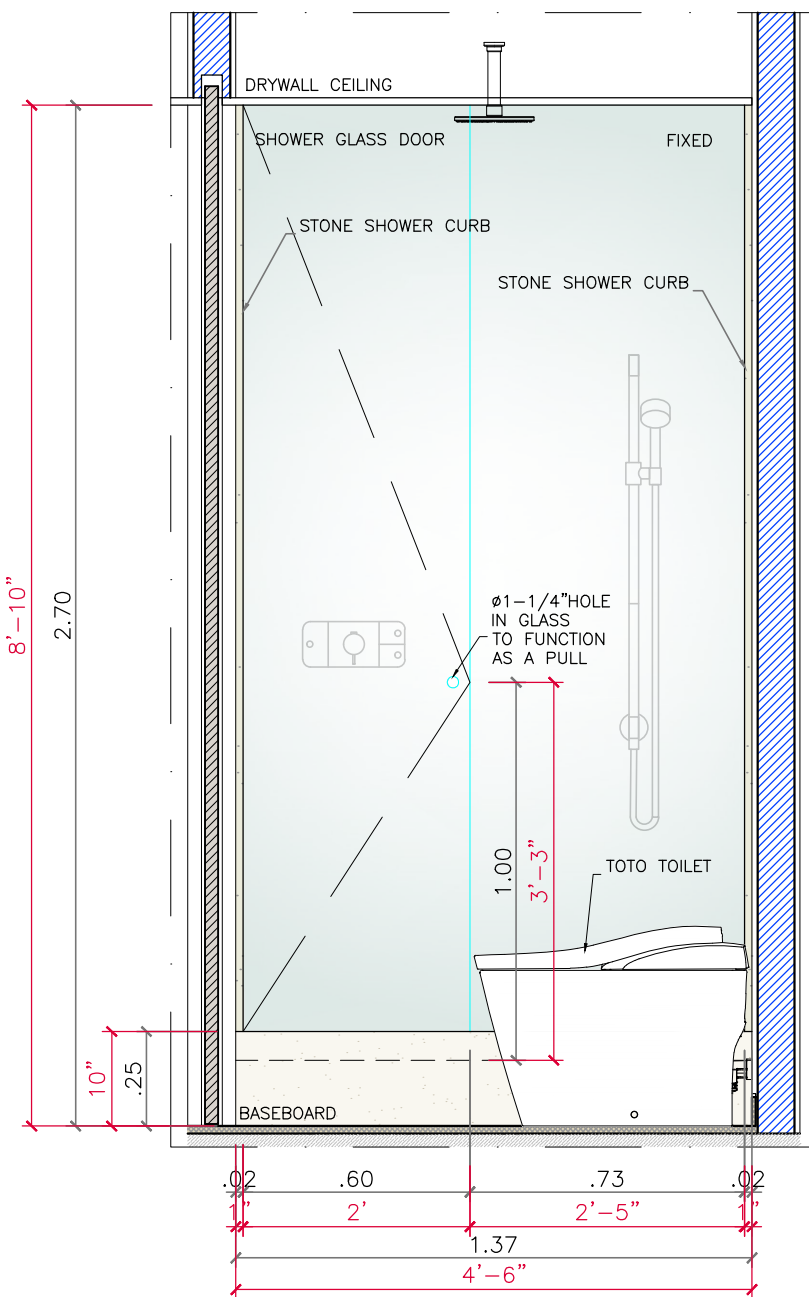


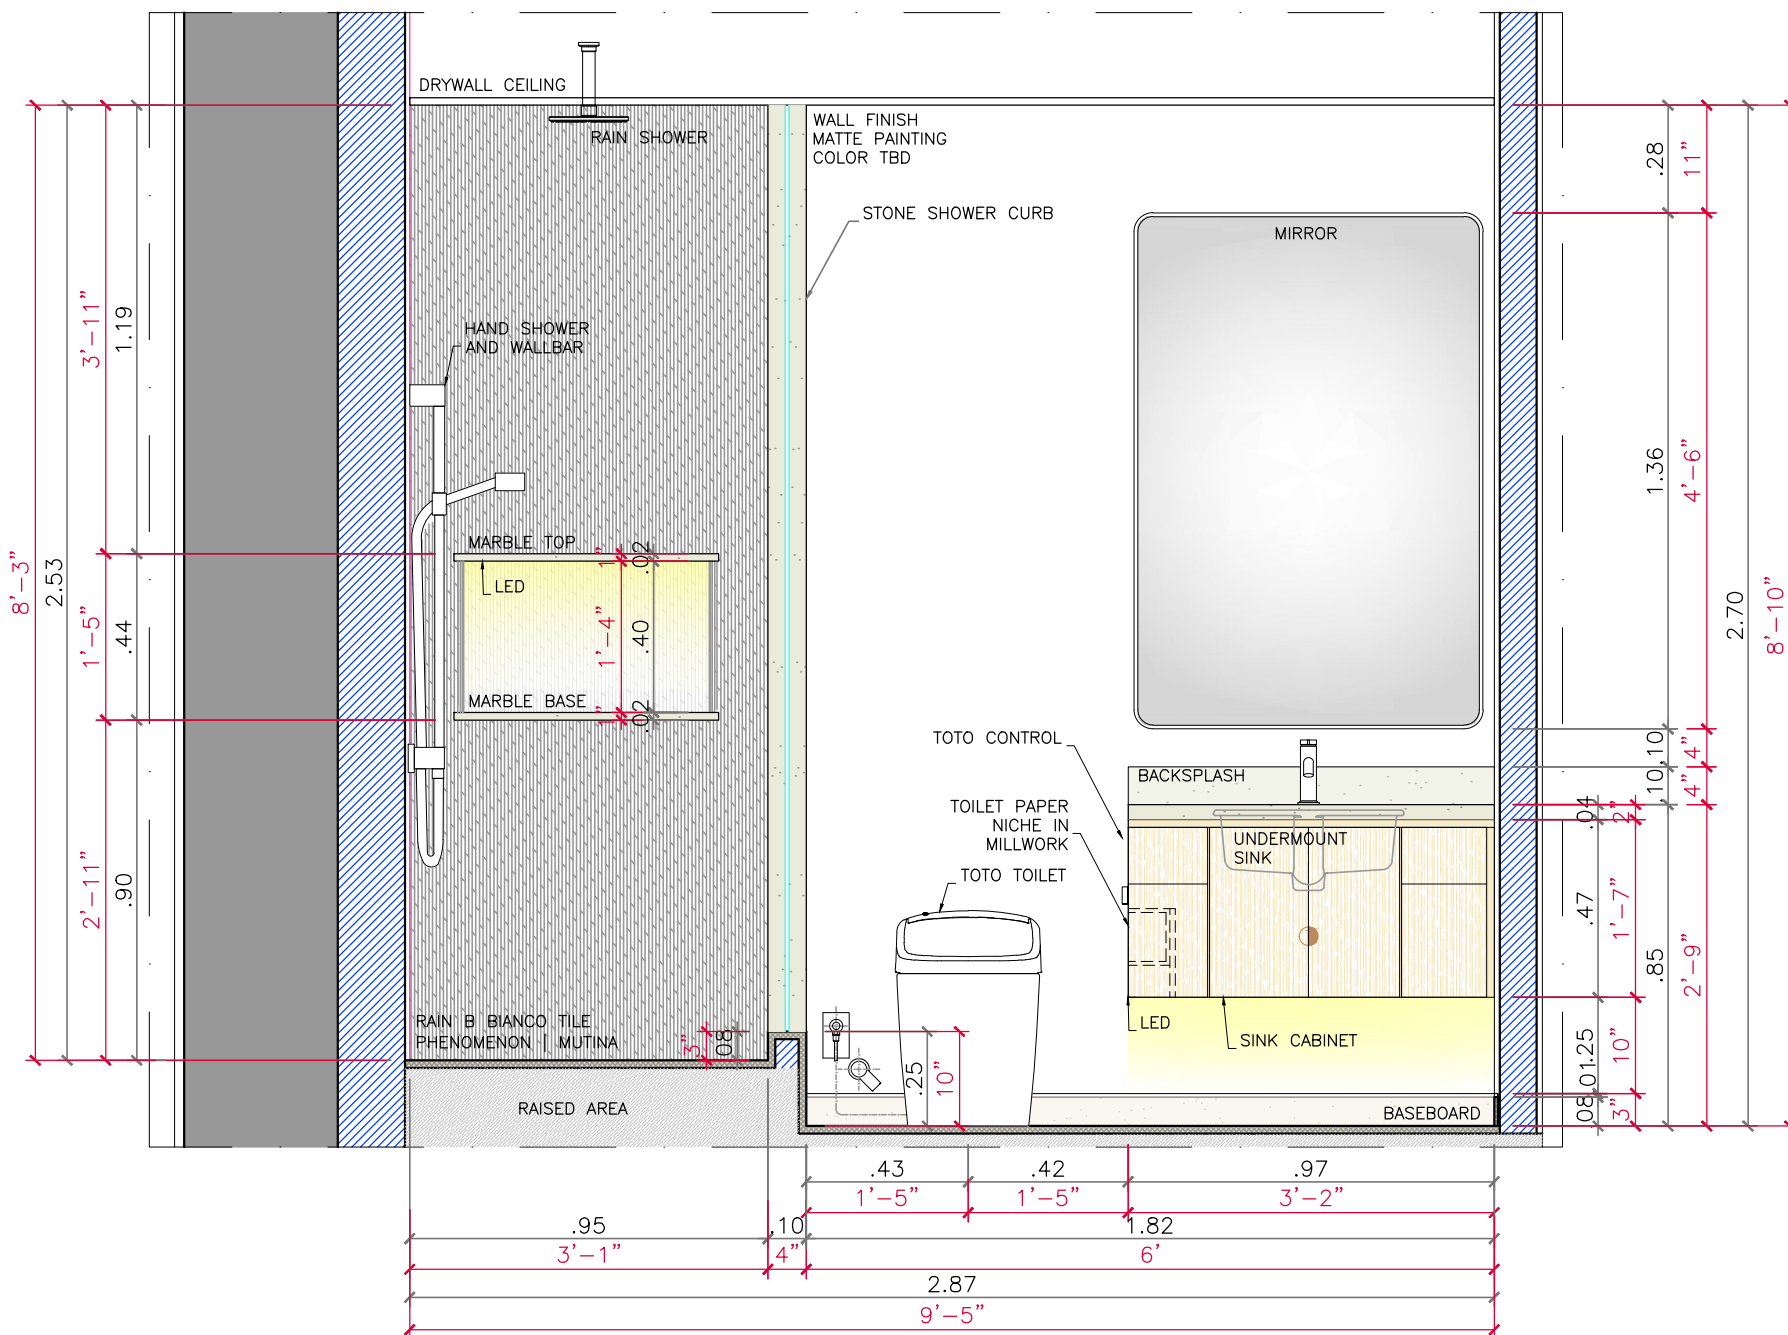

R01 - Tile type change to "rain b", new layout for Master and Bathroom 02				2026/03/10	
INITIAL ISSUE				2025/01/02	
REVISÃO				DATE	
	CLIENT OLIVEIRA, JAMES & KAREN		OBS CONFIRM ON-SITE MEASUREMENTS		DATE
	SITE CONTINUUM SOUTH				WET ZONE SERIES 100
	SUBJECT BATHROOMS ENLARGED PLANS				SHEET 106
COORD. TIZA KANN		DRAWING PRISCYLLA LIMA		DATE 2026/03/10	REVIEW 01
ARCHIVE KJO_CS_3505-DET-BAN					