

PROGRESS DRAWING

This drawing is not intended to be used for contract pricing or fabrication purposes.
All content is subject to change


DISCARD ALL DRAWINGS THAT WERE MADE ON THIS ITEM PRIOR TO THE DATE BELOW:

2026-08-14

NOTES

Drawings may not be scaled.
The numerical dimensions represent correct measurements.
All dimensions are given from finished floor and finished wall unless otherwise noted.
All design ideas, drawings and plans represented here are owned by the property of WESTHAVEN CONSTRUCTION SERVICES.
All rights reserved.
Above suggested electrical and plumbing locations, must be verified in field.

- MOTION
- OUTLET
- EXHAUST FAN

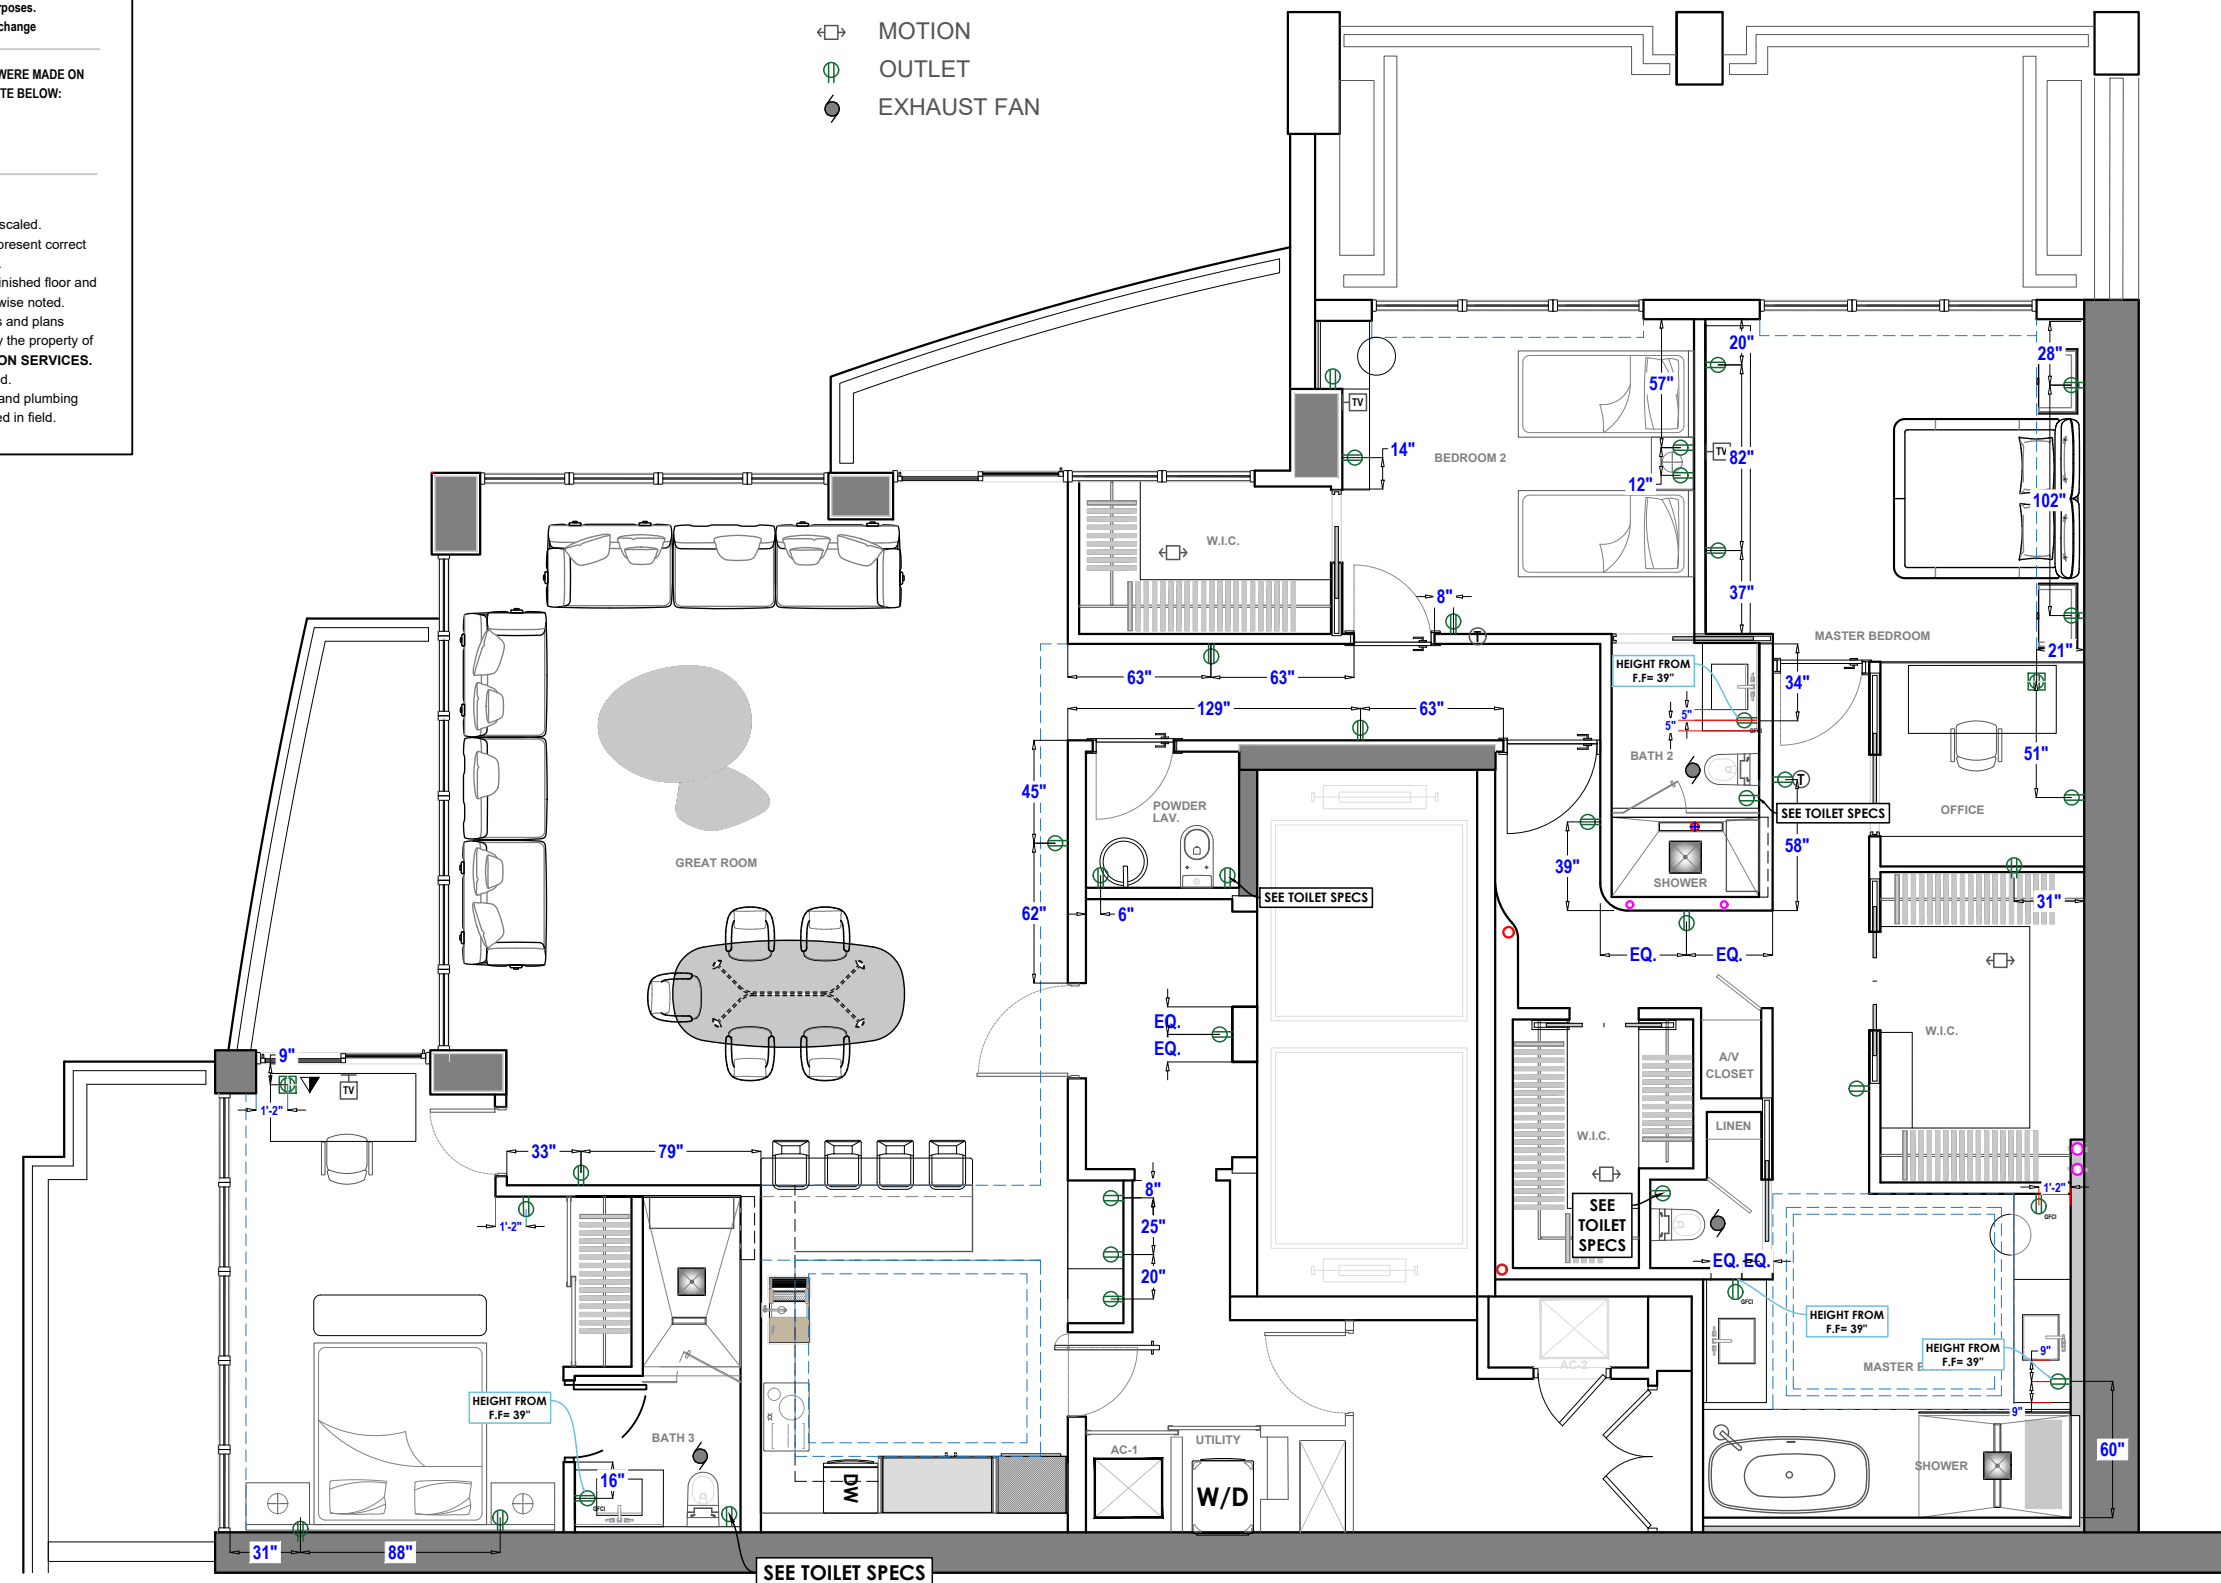

OUTLETS

TECHNICAL NOTE:
Drawings are subject to coordination and independent review as part of standard quality control procedures (ISO 9001 / AIA best practices).
Subsequent revisions are a normal and expected part of the professional process.

Scale 1=



8254 South River Dr.
Medley, FL 33166
Ph.305 556 1416
www.westhavencn.com

PROGRESS DRAWING
FOR APPROVAL



CONTACT DESIGN TEAM

CLIENT
0000
ADDRESS
ADDRESS

PROJECT
2901
PROJECT NAME
CONTINUUM NORTH

DRAWN BY
Abel Q.
DESIGN BY
Joel A.
DESCRIPTION
OUTLETS

A-01