

PROGRESS DRAWING


This drawing is not intended to be used for contract pricing or fabrication purposes.
All content is subject to change

DISCARD ALL DRAWINGS THAT WERE MADE ON THIS ITEM PRIOR TO THE DATE BELOW:

2026-08-14

NOTES
Drawings may not be scaled.
The numerical dimensions represent correct measurements.
All dimensions are given from finished floor and finished wall unless otherwise noted.
All design ideas, drawings and plans represented here are owned by the property of WESTHAVEN CONSTRUCTION SERVICES.
All rights reserved.
Above suggested electrical and plumbing locations, must be verified in field.

- RECESSED LIGHT
- JUNCTION BOX
- K-PAD
- SWITCH
- CAMERA
- EXHAUST FAN
- LED LINE

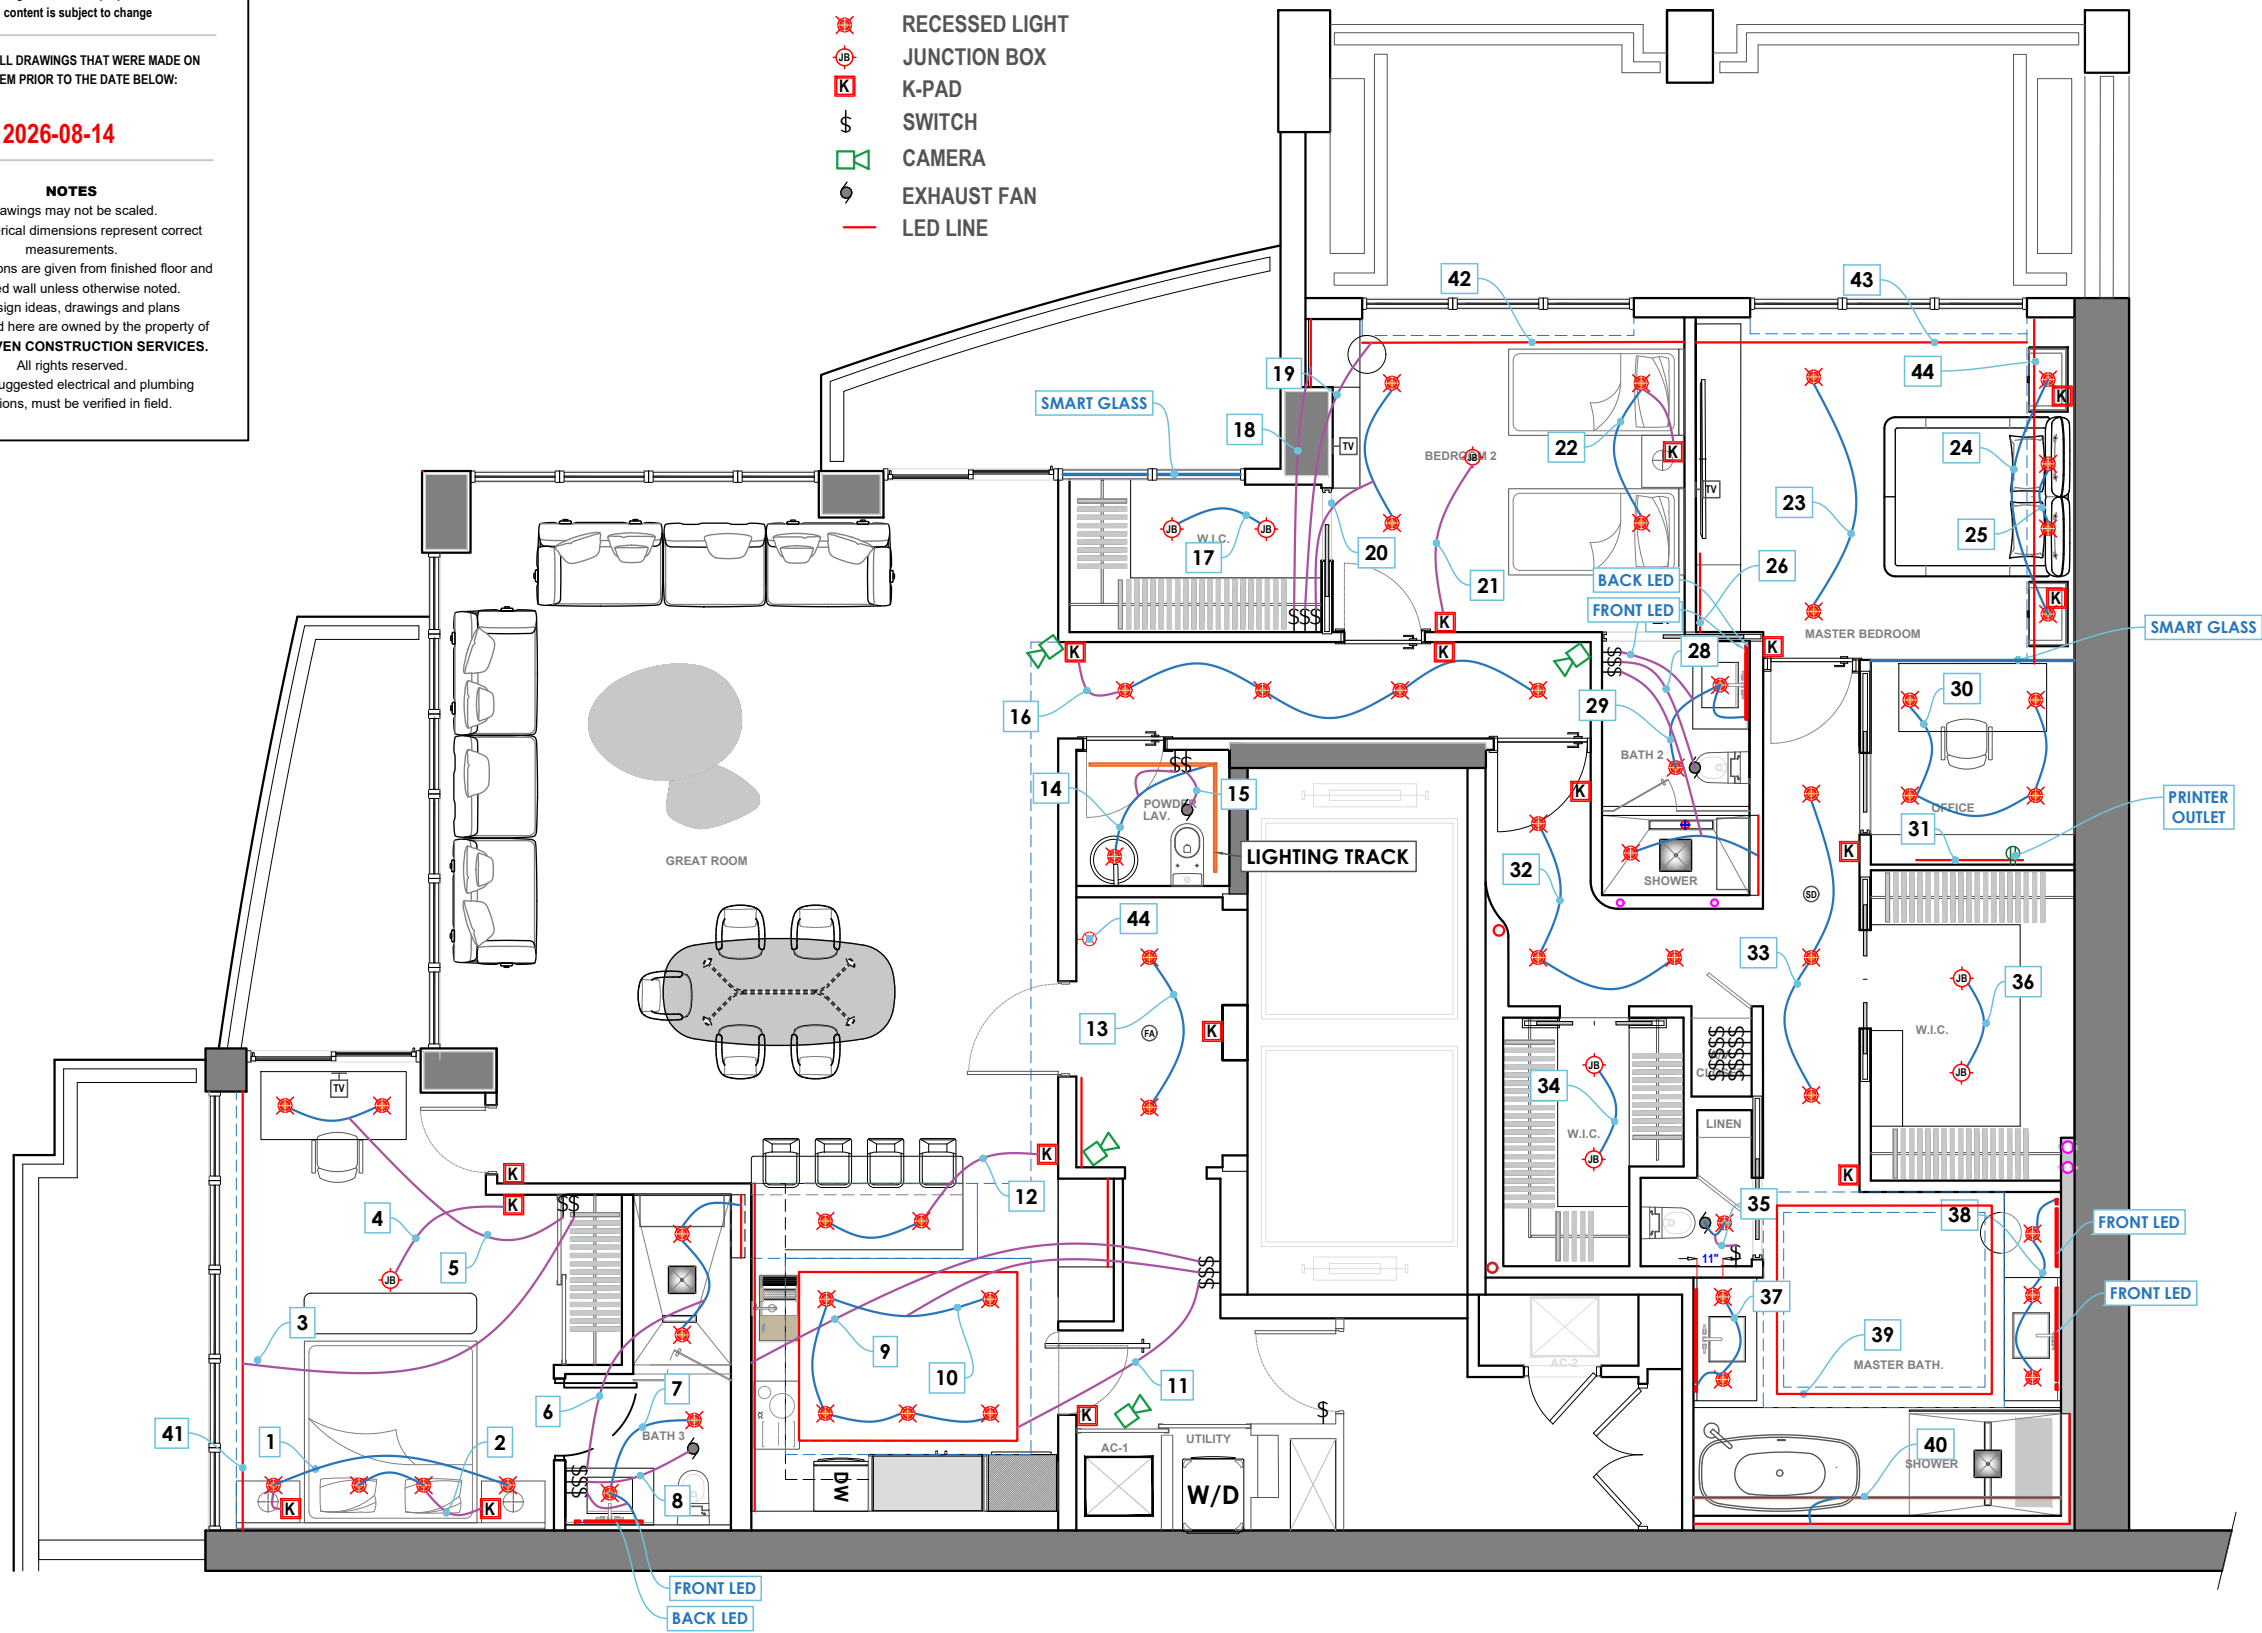

CIRCUITS

TECHNICAL NOTE:
Drawings are subject to coordination and independent review as part of standard quality control procedures (ISO 9001 / AIA best practices).
Subsequent revisions are a normal and expected part of the professional process.

Scale 1=

PROGRESS DRAWING
FOR APPROVAL



CONTACT DESIGN TEAM

CLIENT
0000
ADDRESS
ADDRESS

PROJECT
2901
PROJECT NAME
CONTINUUM NORTH

DRAWN BY
Abel Q.
DESIGN BY
Joel A.
DESCRIPTION
CIRCUITS