

3507 CONTINUUM SOUTH

MASTER CLOSET | SECONDARY CLOSETS

100 SOUTH POINT DR. MIAMI BEACH, FL 33139

JOEL ALONSO | 786.227.2169 | JOELALONSO@WESTHAVENCN.COM

CLIENT APPROVED

DRAWINGS

NOTES

DATE: _____


SIGNATURE: _____

REVISION LOG

1.0	04/28/2022
2.0	05/11/2022
3.0	05/11/2022

KEY PLAN

SCOPE OF WORK

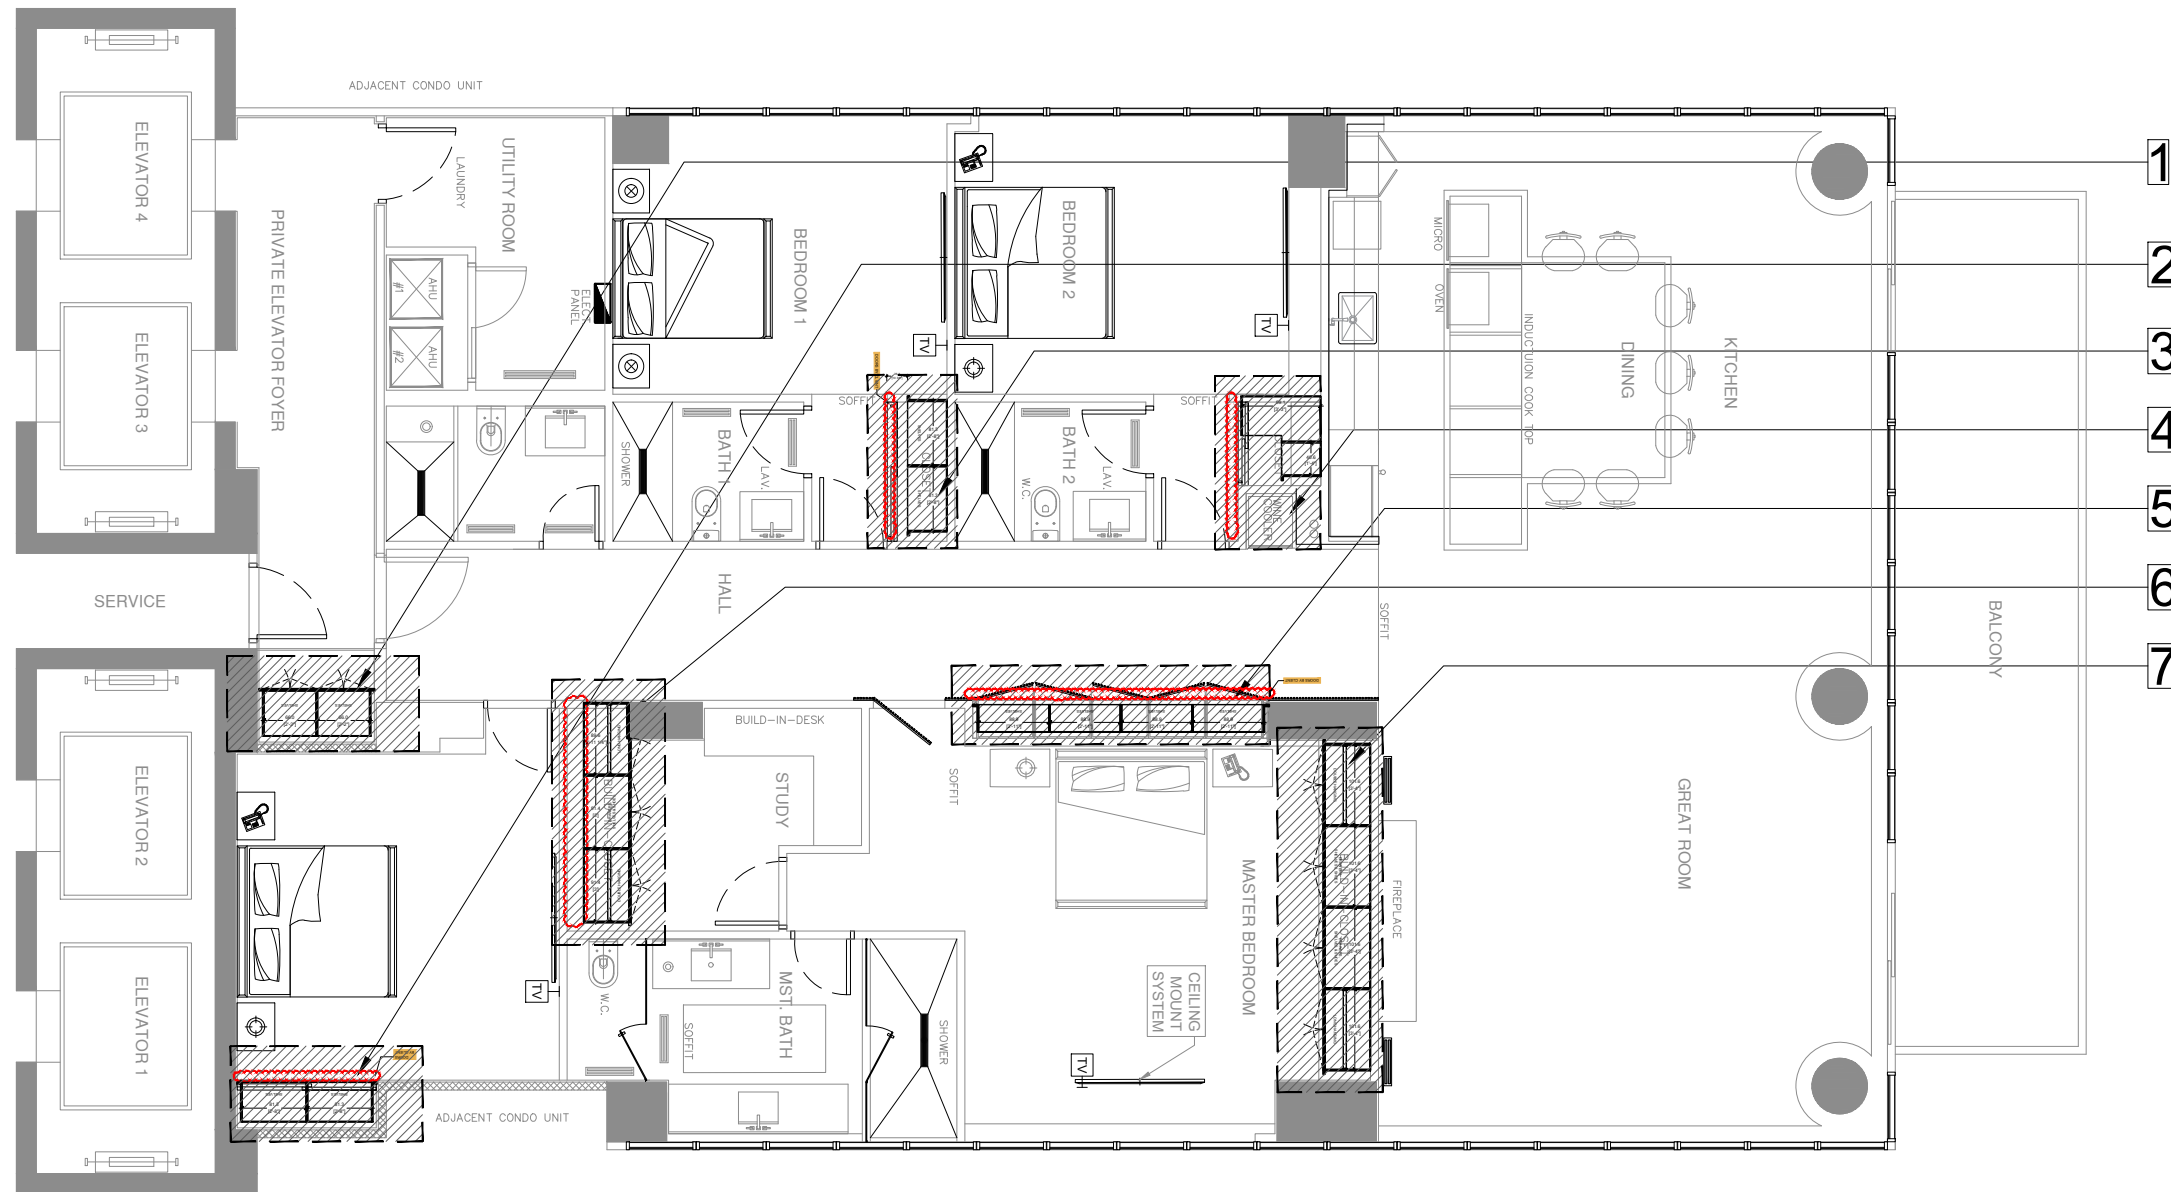

#	AREA
1	FOYER CLOSET
2	DEN CLOSET
3	BED #1 CLOSET
4	BED #2 CLOSET
5	LINEN CLOSET
6	MASTER #1 CLOSET
7	MASTER #2 CLOSET

PROJECT # 0422 027

3507 CONTINUUM SOUTH

KITCHEN | BAR | MASTER CLOSET | MASTER BATH | SECONDARY CLOSETS

NOTES:

CLIENT APPROVED

DRAWINGS

NOTES

DATE: _____

SIGNATURE: _____

REVISION LOG

1.0	04/28/2022
2.0	05/11/2022
3.0	05/11/2022
---	---
---	---
---	---
---	---
---	---

DATE: 05/13/2022


REV: 3.0

DIMENSION: CM/INCH

DRAWN BY: VP

KEY PLAN SCALE 1/2"=1'-0"
3507 CONTINUUM SOUTH/ FLOORPLAN

SCOPE

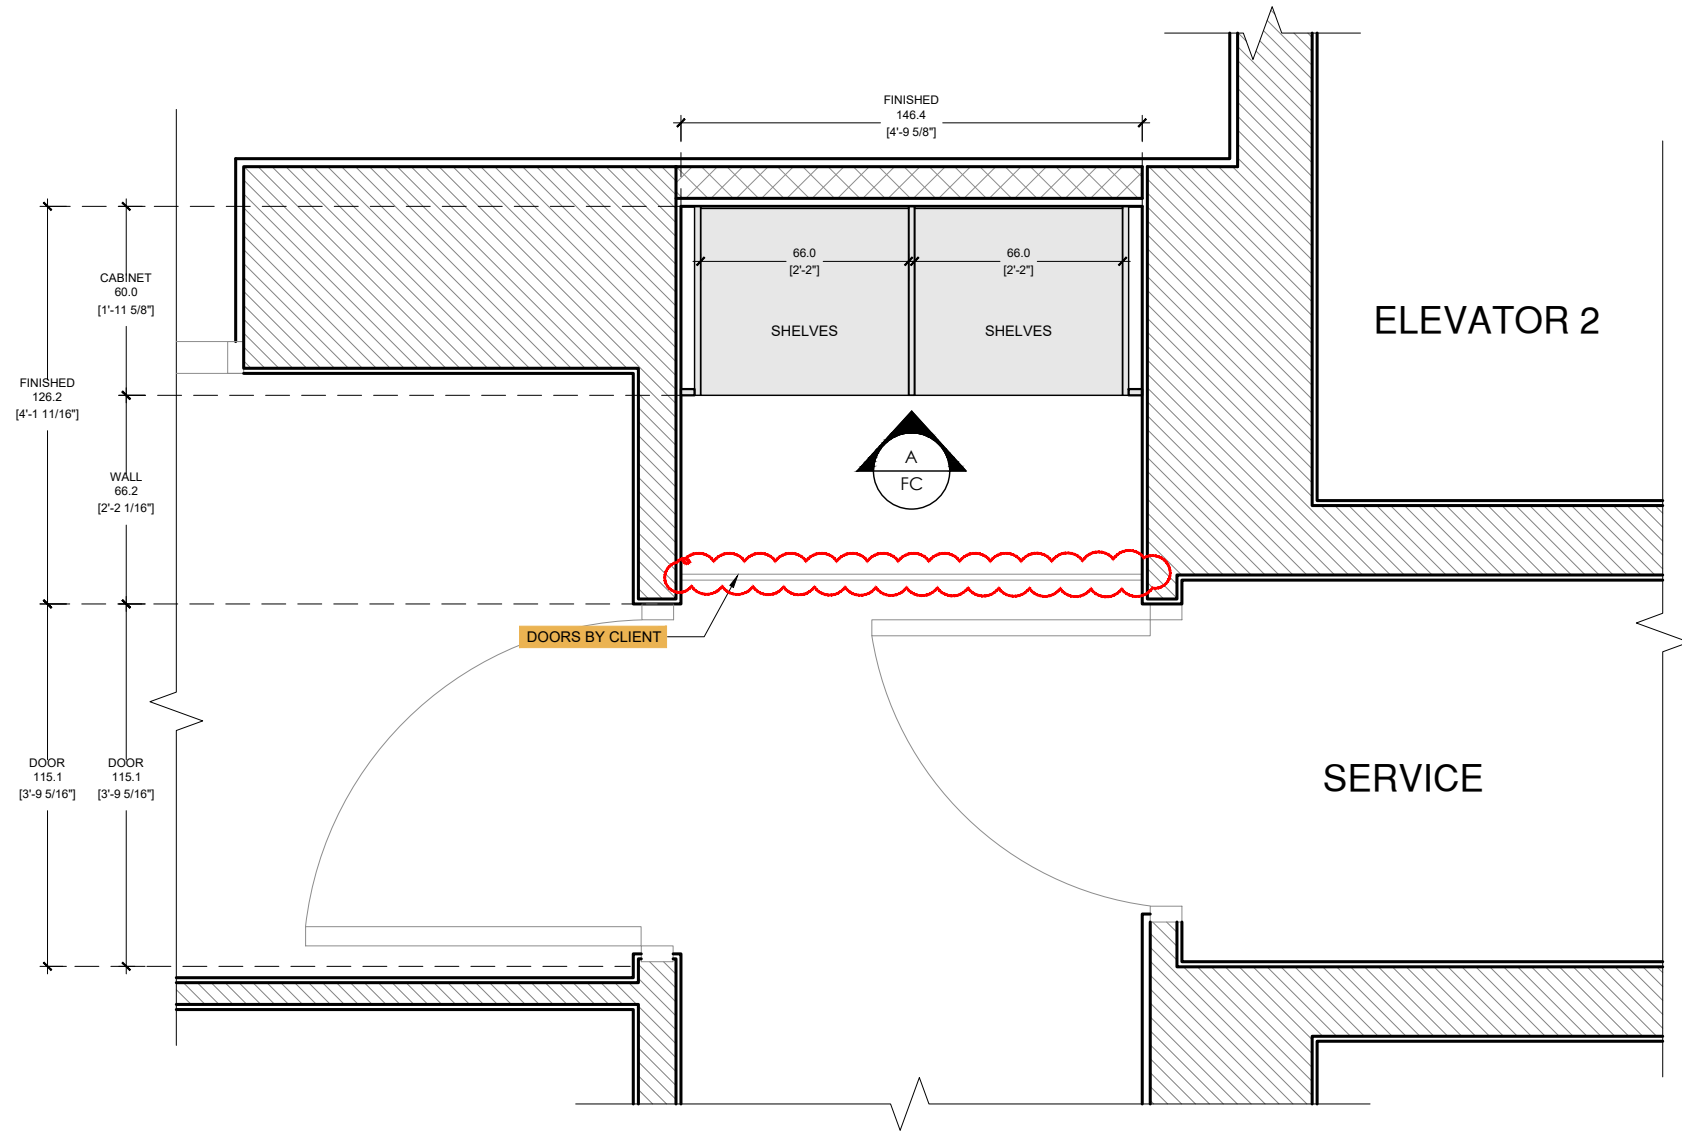

FOYER CLOSET SCALE 1/2"=1'-0"
3507 CONTINUUM SOUTH / FLOORPLAN

| ITALKRAFT | LOCAL

- SIDE PANELS TECHNICAL VENEER - COLOR TBD
- BACKING TECHNICAL VENEER - COLOR TBD
- SHELVES (38mm) TECHNICAL VENEER - COLOR TBD
- DOORS DOORS BY CLIENT

PROJECT # 0422 027
3507 CONTINUUM SOUTH
KITCHEN | BAR | MASTER CLOSET | MASTER BATH | SECONDARY CLOSETS
NOTES:


CLIENT APPROVED

DRAWINGS
NOTES
DATE: _____
SIGNATURE: _____

REVISION LOG

1.0	04/28/2022
2.0	05/11/2022
3.0	05/11/2022
---	---
---	---
---	---
---	---
---	---

DATE: 05/13/2022
REV: 3.0
DIMENSION: CM/INCH
DRAWN BY: VP

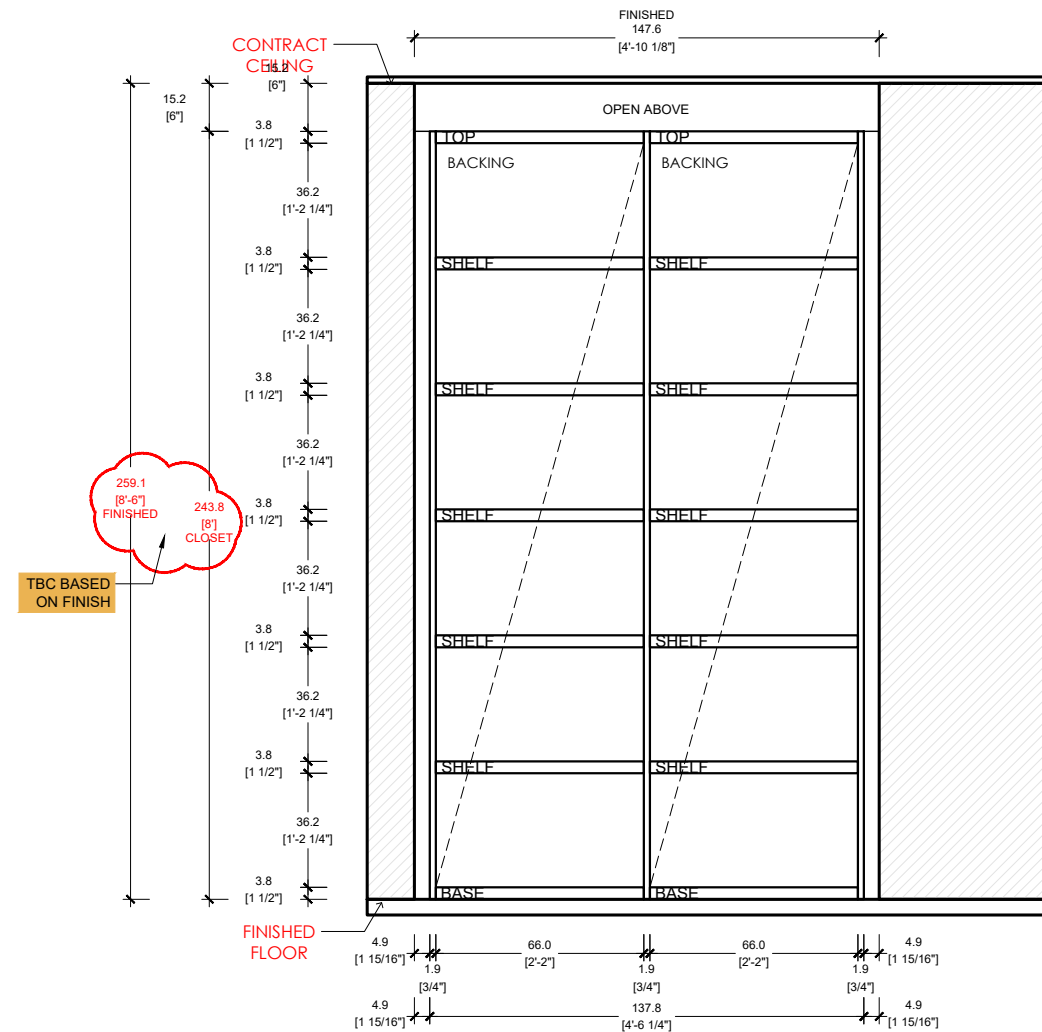

FOYER CLOSET SCALE 1/2"=1'-0"
3507 CONTINUUM SOUTH / ELEVATION A (INTERIOR)

| ITALKRAFT | LOCAL

- SIDE PANELS TECHNICAL VENEER - **COLOR TBD**
- BACKING TECHNICAL VENEER - **COLOR TBD**
- SHELVES (38mm) TECHNICAL VENEER - **COLOR TBD**
- DOORS DOORS BY CLIENT

PROJECT # 0422 027
3507 CONTINUUM SOUTH
KITCHEN | BAR | MASTER CLOSET | MASTER BATH | SECONDARY CLOSETS
NOTES:


CLIENT APPROVED

DRAWINGS
NOTES
DATE: _____
SIGNATURE: _____

REVISION LOG

1.0	04/28/2022
2.0	05/11/2022
3.0	05/11/2022
---	---
---	---
---	---
---	---
---	---

DATE: 05/13/2022
REV: 3.0
DIMENSION: CM/INCH
DRAWN BY: VP

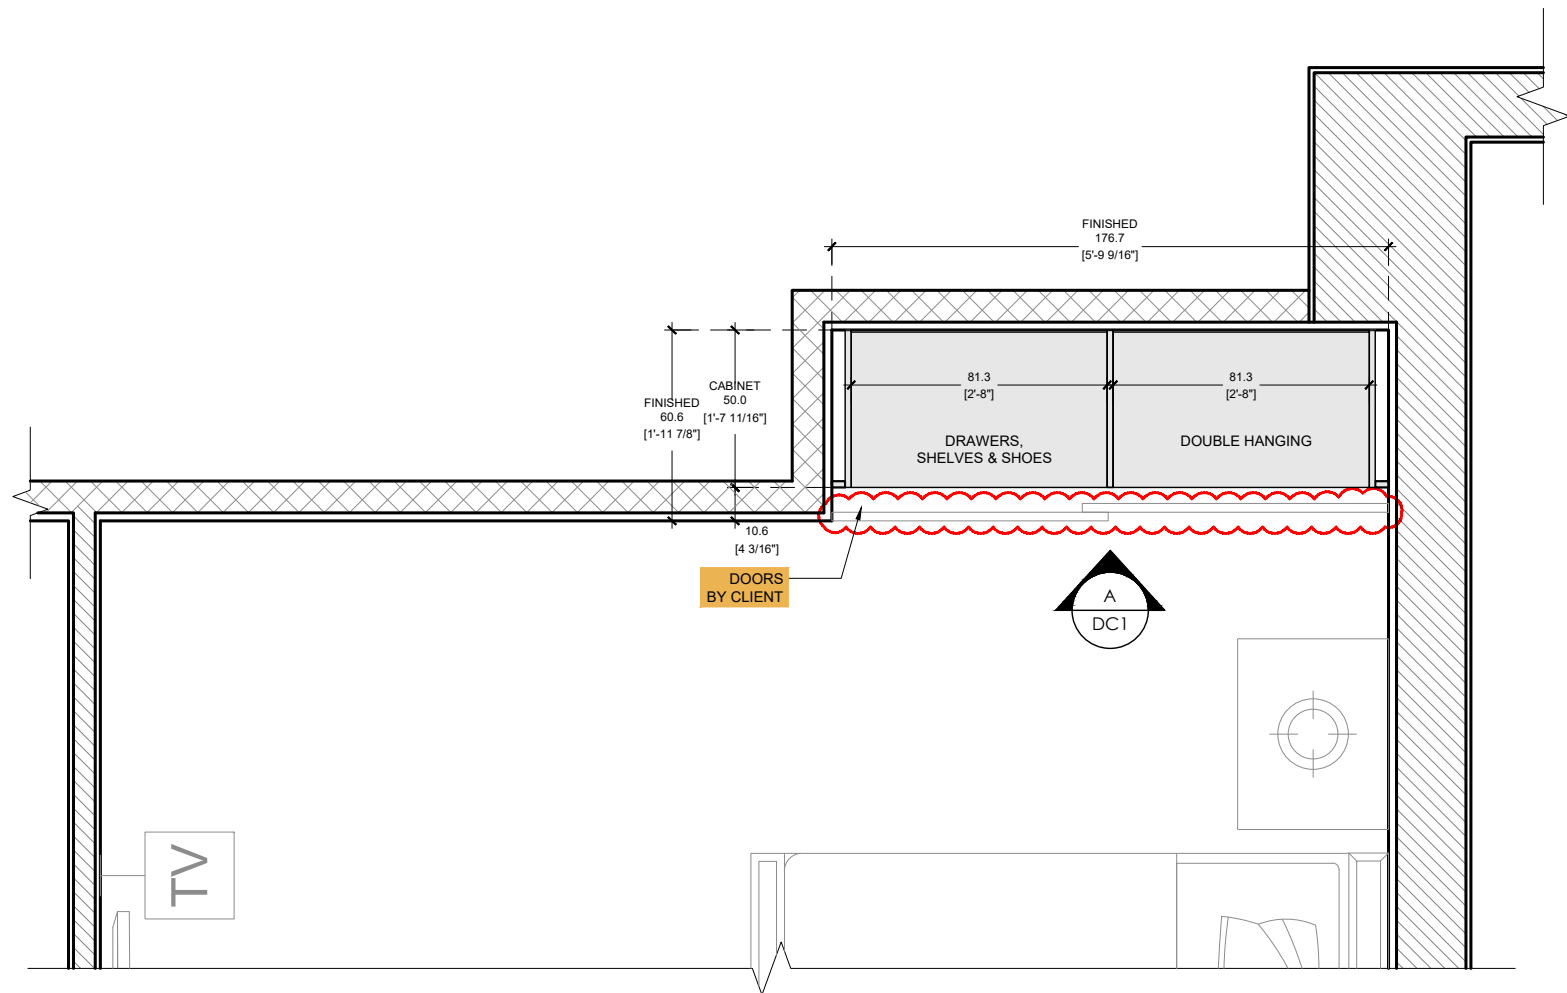

DEN CLOSET SCALE 1/2"=1'-0"
3507 CONTINUUM SOUTH / FLOORPLAN

| ITALKRAFT | LOCAL

- SIDE PANELS TECHNICAL VENEER - **COLOR TBD**
- BACKING TECHNICAL VENEER - **COLOR TBD**
- SHELVES (38mm) TECHNICAL VENEER - **COLOR TBD**
- DRAWERS TECHNICAL VENEER - **COLOR TBD**
- ROD TECHNICAL VENEER - **BLACK OR CHROME FINISH (TBD BY CLIENT)**
- LIGHTS INTEGRATED LED LIGHTS - **COLOR TBD**
- DOORS DOORS BY CLIENT

PROJECT # 0422 027
3507 CONTINUUM SOUTH
KITCHEN | BAR | MASTER CLOSET | MASTER BATH | SECONDARY CLOSETS
NOTES:

CLIENT APPROVED

DRAWINGS

NOTES


DATE: _____

SIGNATURE: _____

REVISION LOG

1.0	04/28/2022
2.0	05/11/2022
3.0	05/11/2022
---	---
---	---
---	---
---	---
---	---

DATE: 05/13/2022
REV: 3.0
DIMENSION: CM/INCH
DRAWN BY: VP

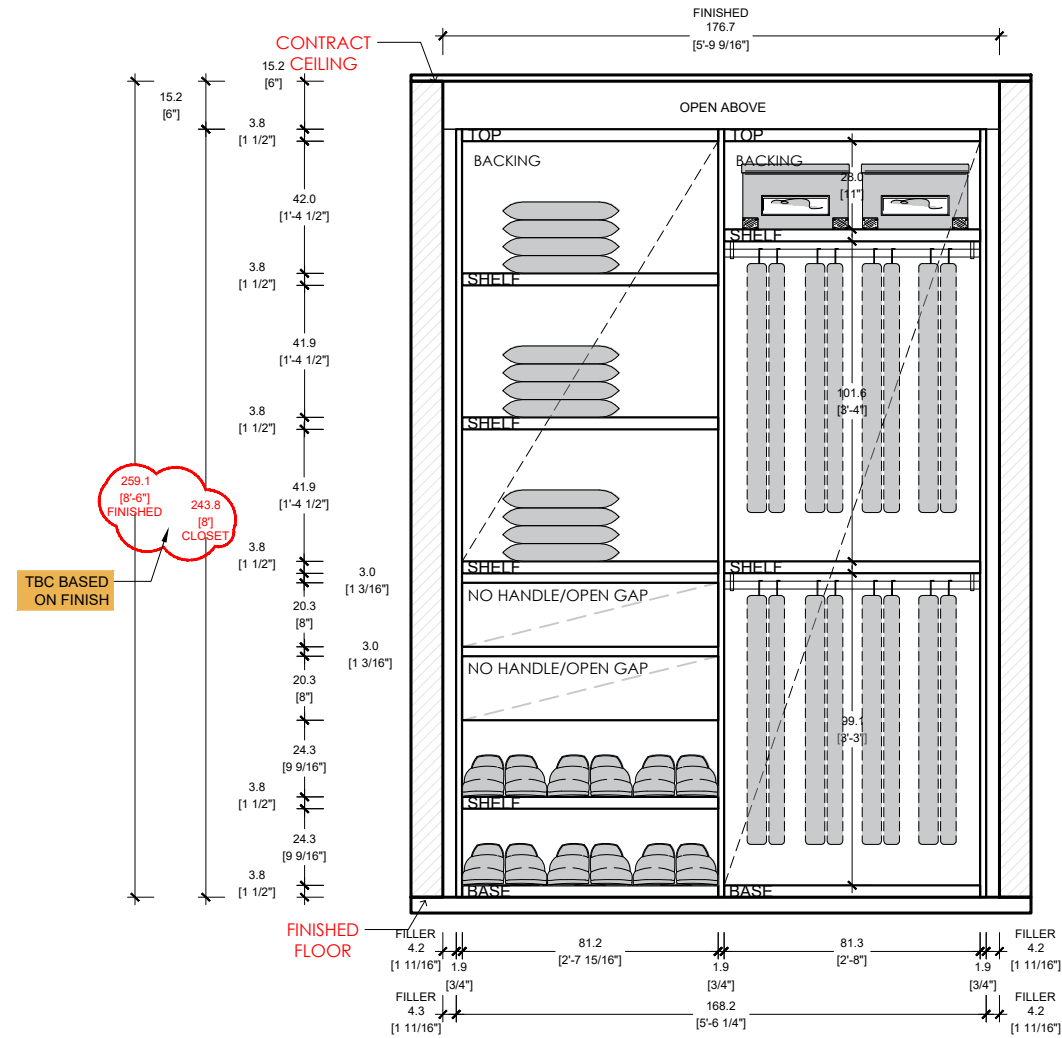

DEN CLOSET SCALE 1/2"=1'-0"
3507 CONTINUUM SOUTH / ELEVATION A

| ITALKRAFT | LOCAL

- SIDE PANELS
 - BACKING
 - SHELVES (38mm)
 - DRAWERS
 - ROD
 - LIGHTS
 - DOORS
- TECHNICAL VENEER - **COLOR TBD**
 - TECHNICAL VENEER - **COLOR TBD**
 - TECHNICAL VENEER - **COLOR TBD**
 - TECHNICAL VENEER - **COLOR TBD**
 - TECHNICAL VENEER - **BLACK OR CHROME FINISH (TBD BY CLIENT)**
 - INTEGRATED LED LIGHTS - **COLOR TBD**
 - DOORS BY CLIENT

PROJECT # 0422 027
3507 CONTINUUM SOUTH
KITCHEN | BAR | MASTER CLOSET | MASTER BATH | SECONDARY CLOSETS
NOTES:


CLIENT APPROVED

DRAWINGS
NOTES
DATE: _____
SIGNATURE: _____

REVISION LOG

REV	DATE
1.0	04/28/2022
2.0	05/11/2022
3.0	05/11/2022
---	---
---	---
---	---
---	---
---	---

DATE: 05/13/2022
REV: 3.0
DIMENSION: CM/INCH
DRAWN BY: VP

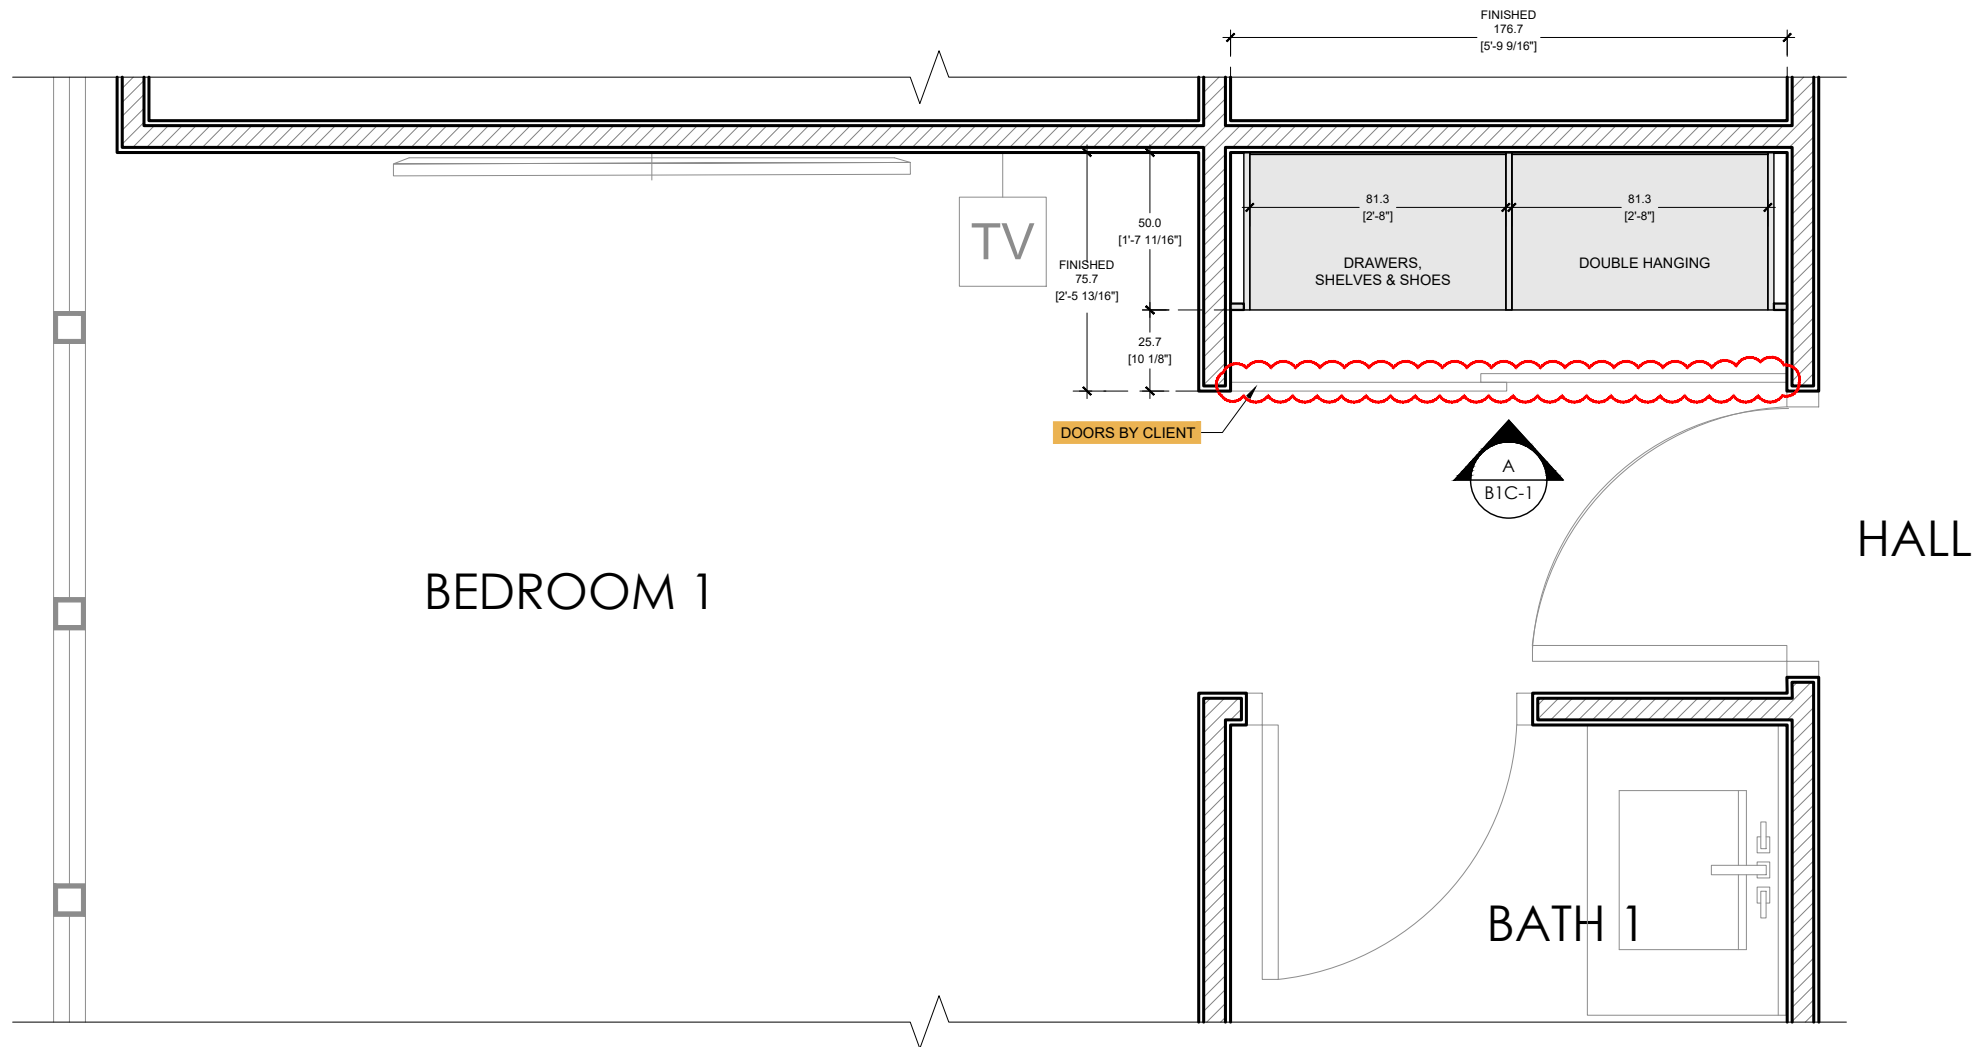

PROJECT # 0422 027
3507 CONTINUUM SOUTH
KITCHEN | BAR | MASTER CLOSET | MASTER BATH | SECONDARY CLOSETS
NOTES:

CLIENT APPROVED

DRAWINGS
NOTES
DATE: _____
SIGNATURE: _____

REVISION LOG


1.0	04/28/2022
2.0	05/11/2022
3.0	05/11/2022
---	---
---	---
---	---
---	---
---	---

DATE: 05/13/2022
REV: 3.0
DIMENSION: CM/INCH
DRAWN BY: VP

BED#1 CLOSET SCALE 1/2"=1'-0"
3507 CONTINUUM SOUTH / FLOORPLAN

| ITALKRAFT | LOCAL

- SIDE PANELS TECHNICAL VENEER - COLOR TBD
- BACKING TECHNICAL VENEER - COLOR TBD
- SHELVES (38mm) TECHNICAL VENEER - COLOR TBD
- DRAWERS TECHNICAL VENEER - COLOR TBD
- ROD TECHNICAL VENEER - BLACK OR CHROME FINISH (TBD BY CLIENT)
- LIGHTS INTEGRATED LED LIGTHS - COLOR TBD
- DOORS DOORS BY CLIENT

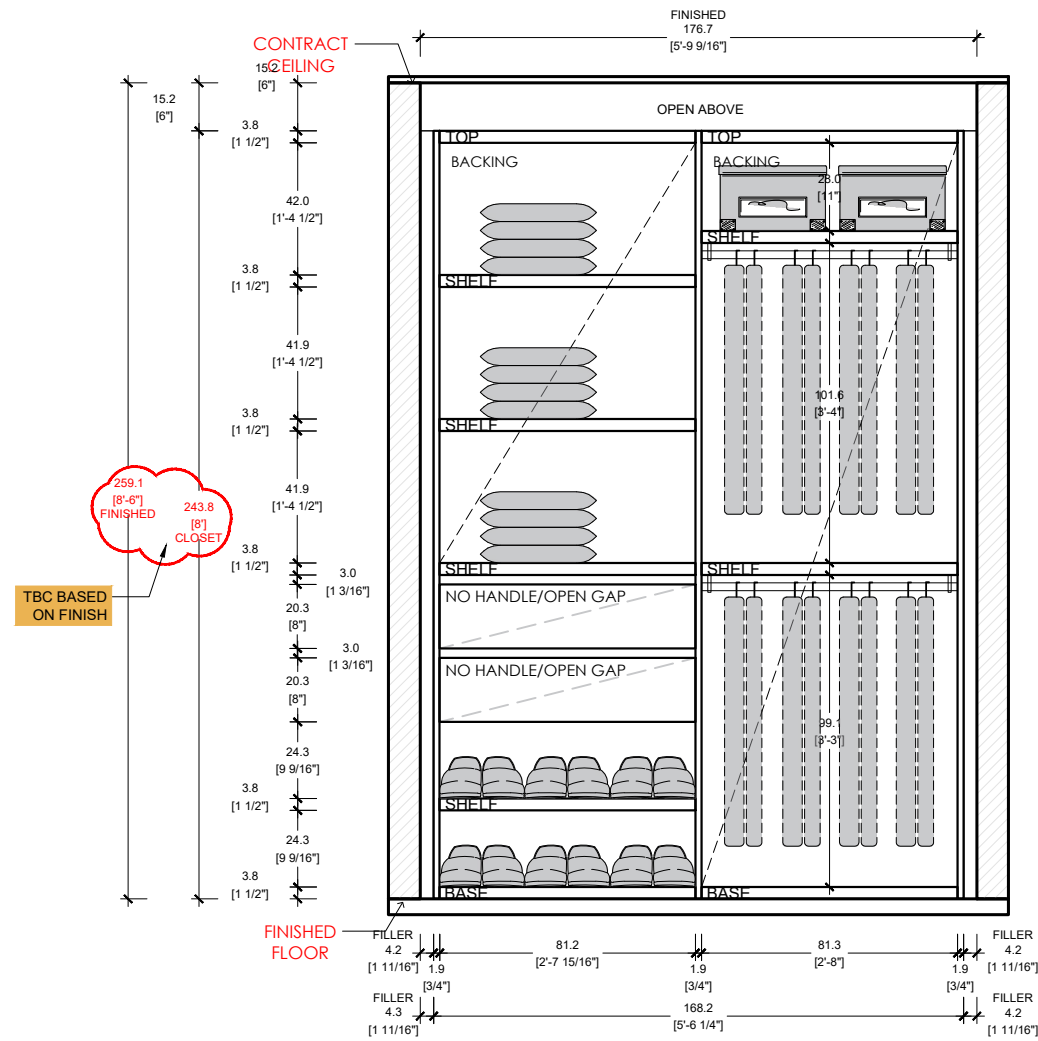

BED #1 CLOSET SCALE 1/2"=1'-0"
3507 CONTINUUM SOUTH / ELEVATION A

| ITALKRAFT | LOCAL

- SIDE PANELS TECHNICAL VENEER - COLOR TBD
- BACKING TECHNICAL VENEER - COLOR TBD
- SHELVES (38mm) TECHNICAL VENEER - COLOR TBD
- DRAWERS TECHNICAL VENEER - COLOR TBD
- ROD TECHNICAL VENEER - BLACK OR CHROME FINISH (TBD BY CLIENT)
- LIGHTS INTEGRATED LED LIGHTS - COLOR TBD
- DOORS DOORS BY CLIENT

PROJECT # 0422 027
3507 CONTINUUM SOUTH
KITCHEN | BAR | MASTER CLOSET | MASTER BATH | SECONDARY CLOSETS
NOTES:

CLIENT APPROVED

DRAWINGS

NOTES


DATE: _____

SIGNATURE: _____

REVISION LOG

1.0	04/28/2022
2.0	05/11/2022
3.0	05/11/2022
---	---
---	---
---	---
---	---
---	---

DATE: 05/13/2022
REV: 3.0
DIMENSION: CM/INCH
DRAWN BY: VP

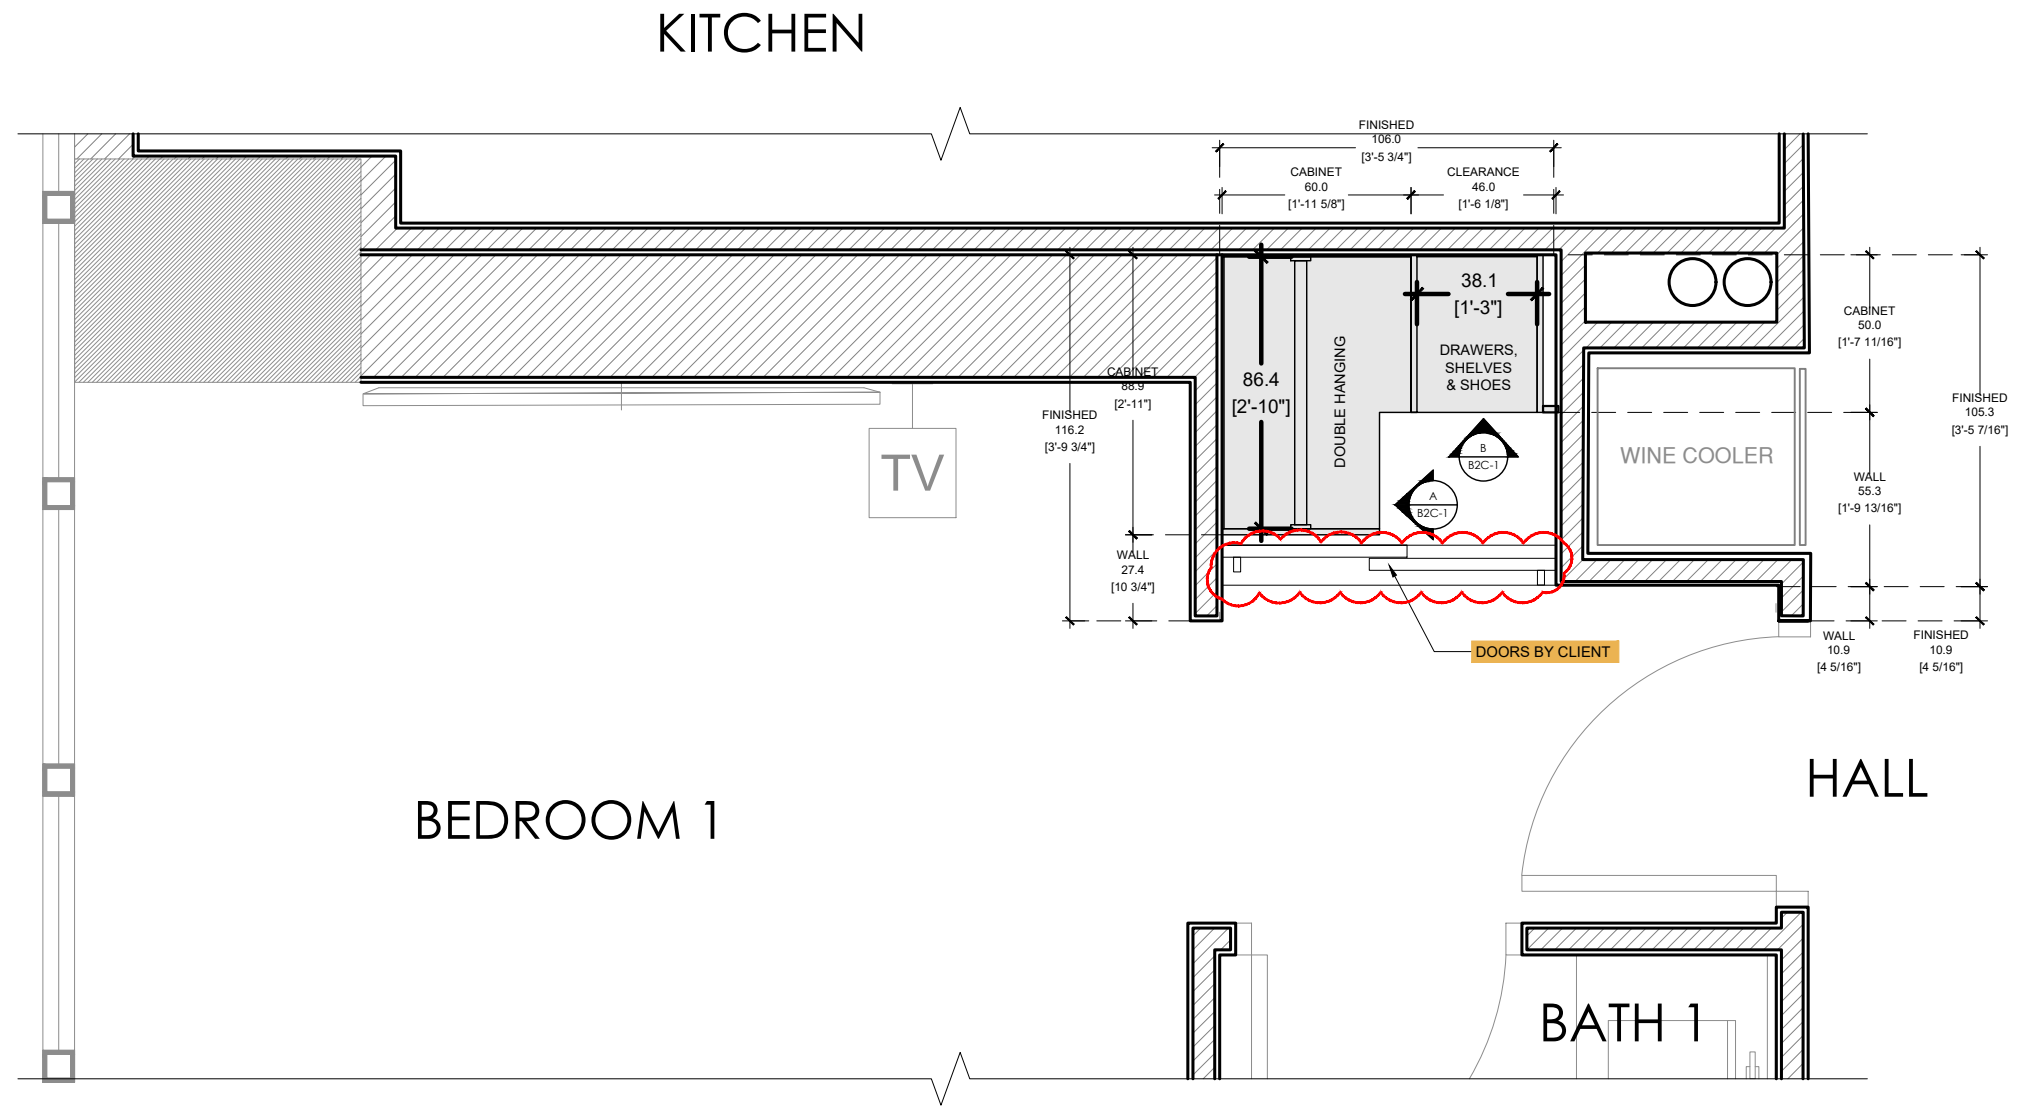

PROJECT # 0422 027
3507 CONTINUUM SOUTH
KITCHEN | BAR | MASTER CLOSET | MASTER BATH | SECONDARY CLOSETS
NOTES:

CLIENT APPROVED

DRAWINGS
NOTES
DATE: _____
SIGNATURE: _____

REVISION LOG

1.0	04/28/2022
2.0	05/11/2022
3.0	05/11/2022
---	---
---	---
---	---
---	---
---	---

DATE: 05/13/2022
REV: 3.0
DIMENSION: CM/INCH
DRAWN BY: VP

BED#2 CLOSET SCALE 1/2"=1'-0"
3507 CONTINUUM SOUTH / FLOORPLAN

| ITALKRAFT | LOCAL

- SIDE PANELS TECHNICAL VENEER - **COLOR TBD**
- BACKING TECHNICAL VENEER - **COLOR TBD**
- SHELVES (38mm) TECHNICAL VENEER - **COLOR TBD**
- DRAWERS TECHNICAL VENEER - **COLOR TBD**
- ROD TECHNICAL VENEER - **BLACK OR CHROME FINISH (TBD BY CLIENT)**
- LIGHTS INTEGRATED LED LIGHTS - **COLOR TBD**
- DOORS DOORS BY CLIENT

PROJECT # 0422 027
3507 CONTINUUM SOUTH
KITCHEN | BAR | MASTER CLOSET | MASTER BATH | SECONDARY CLOSETS
NOTES:


CLIENT APPROVED

DRAWINGS
NOTES
DATE: _____
SIGNATURE: _____

REVISION LOG

1.0	04/28/2022
2.0	05/11/2022
3.0	05/11/2022
---	---
---	---
---	---
---	---
---	---
---	---


DATE: 05/13/2022
REV: 3.0
DIMENSION: CM/INCH
DRAWN BY: VP

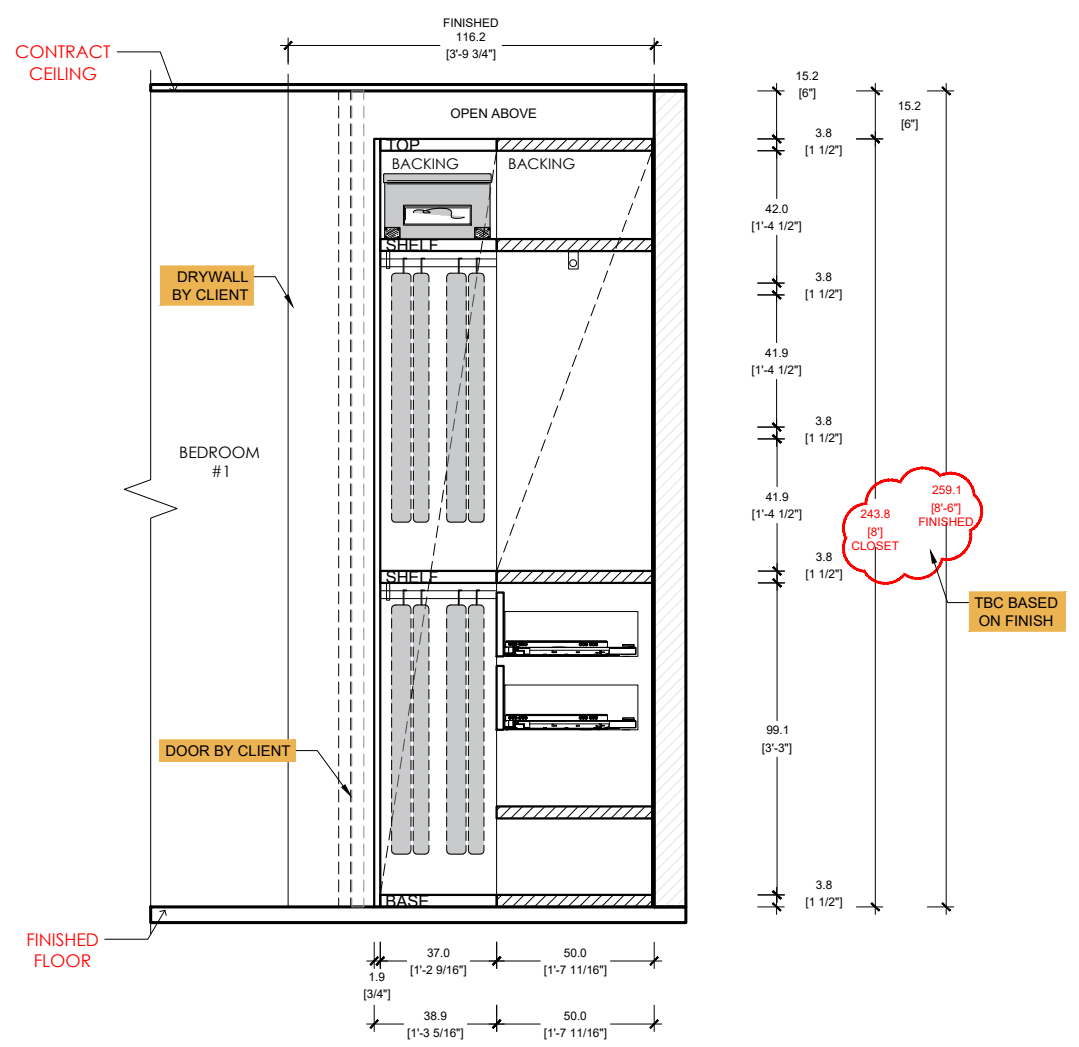

BED #2 CLOSET SCALE 1/2"=1'-0"
3507 CONTINUUM SOUTH / ELEVATION A

| ITALKRAFT | LOCAL

- | | |
|----------------|--|
| SIDE PANELS | TECHNICAL VENEER - COLOR TBD |
| BACKING | TECHNICAL VENEER - COLOR TBD |
| SHELVES (38mm) | TECHNICAL VENEER - COLOR TBD |
| DRAWERS | TECHNICAL VENEER - COLOR TBD |
| ROD | TECHNICAL VENEER - BLACK OR CHROME FINISH (TBD BY CLIENT) |
| LIGHTS | INTEGRATED LED LIGTHS - COLOR TBD |
| DOORS | DOORS BY CLIENT |

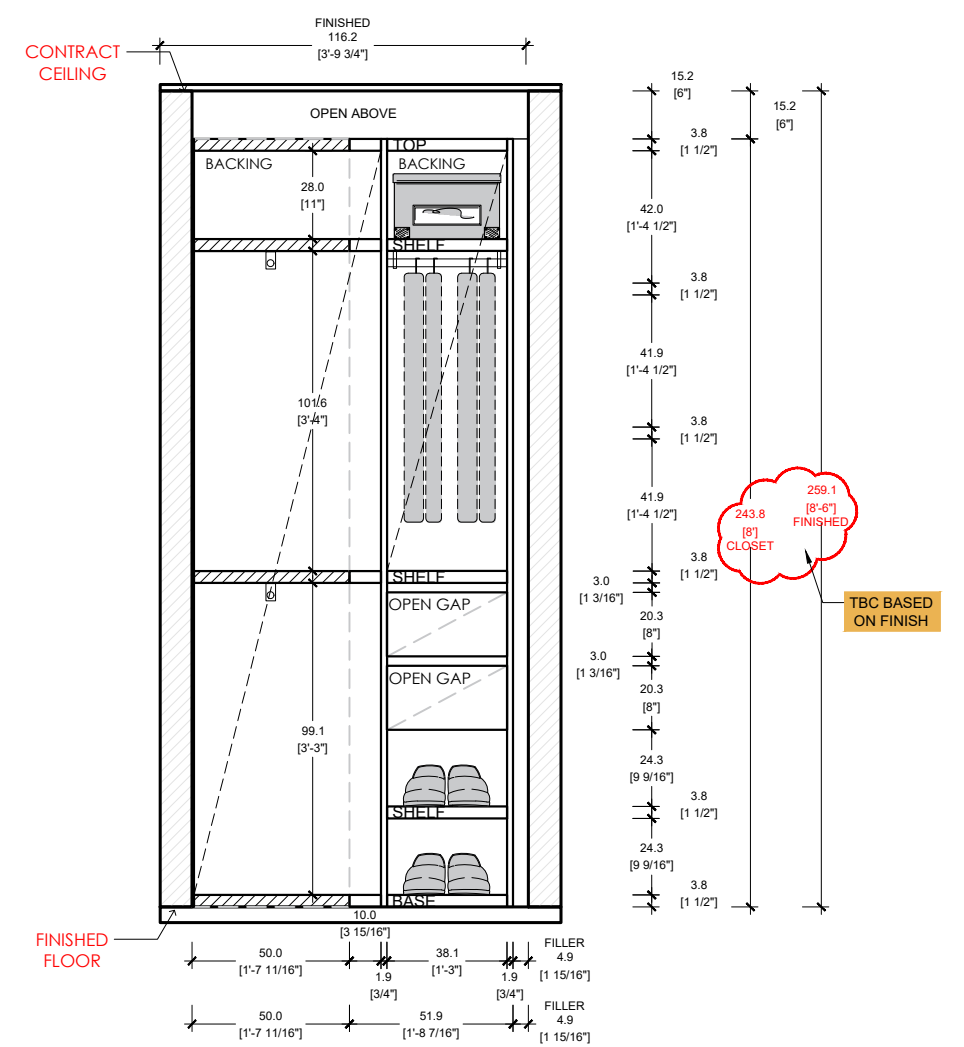


BED #2 CLOSET SCALE 1/2"=1'-0"
3507 CONTINUUM SOUTH / ELEVATION B

| ITALKRAFT | LOCAL

- | | |
|----------------|--|
| SIDE PANELS | TECHNICAL VENEER - COLOR TBD |
| BACKING | TECHNICAL VENEER - COLOR TBD |
| SHELVES (38mm) | TECHNICAL VENEER - COLOR TBD |
| DRAWERS | TECHNICAL VENEER - COLOR TBD |
| ROD | TECHNICAL VENEER - BLACK OR CHROME FINISH (TBD BY CLIENT) |
| LIGHTS | INTEGRATED LED LIGTHS - COLOR TBD |
| DOORS | DOORS BY CLIENT |

MASTER BEDROOM

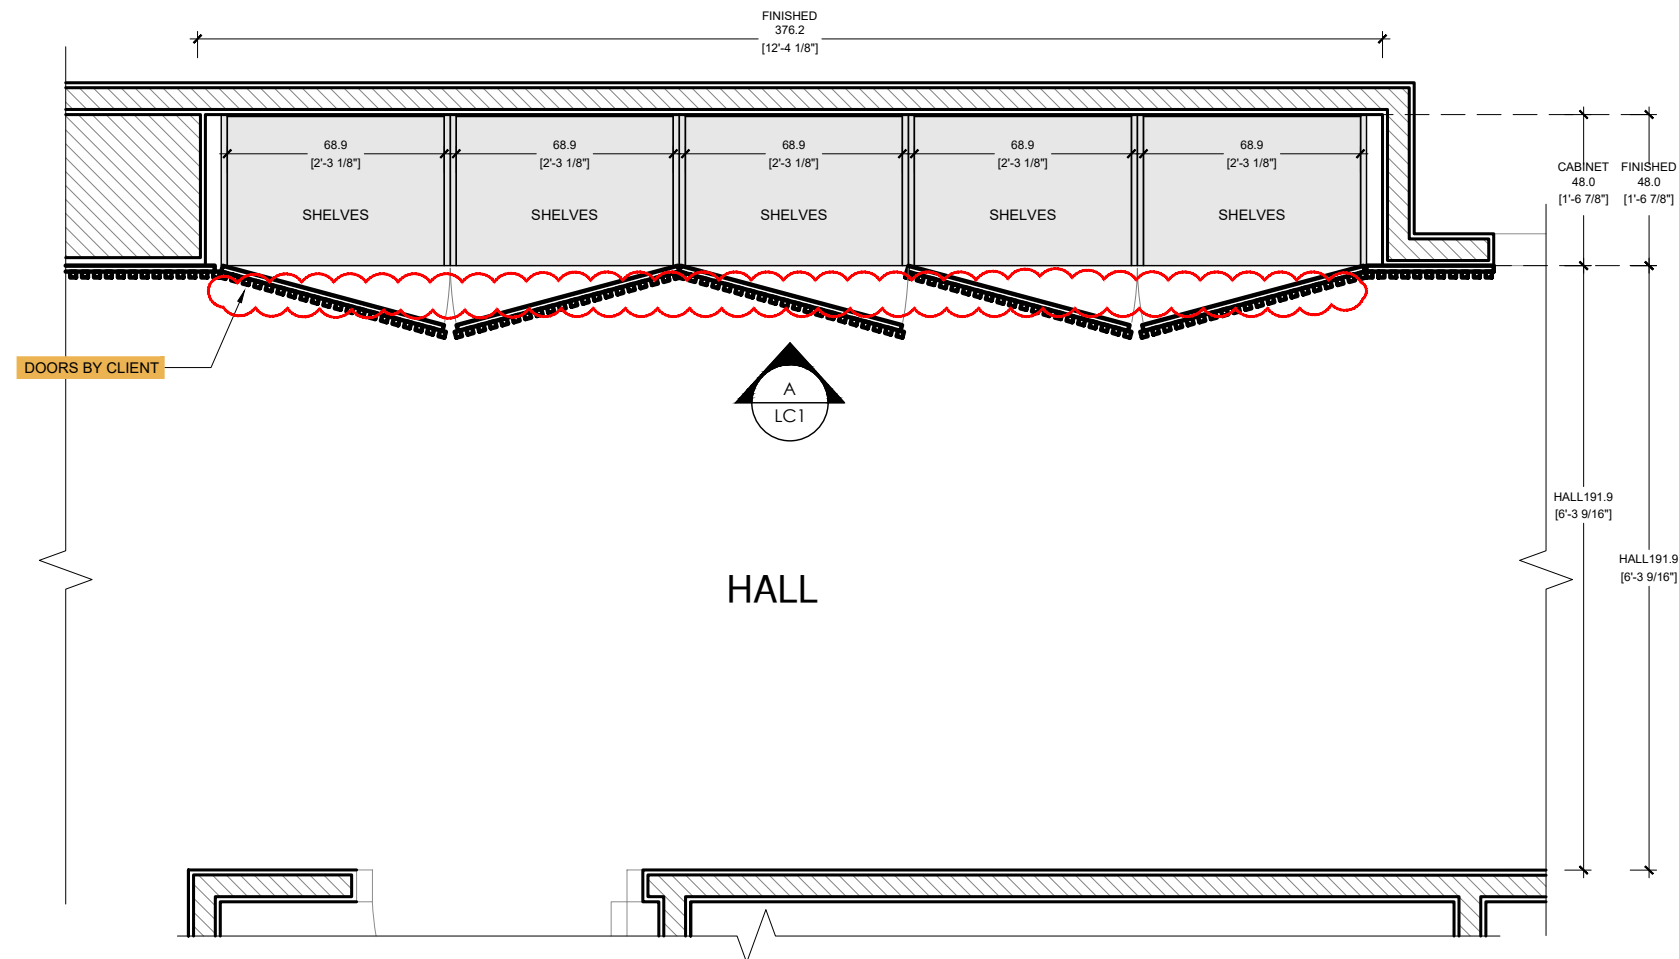

LINEN CLOSET SCALE 1/2"=1'-0"
3507 CONTINUUM SOUTH / FLOORPLAN

| ITALKRAFT | LOCAL

SIDE PANELS
BACKING
SHELVES (38mm)
DOORS

TECHNICAL VENEER - **COLOR TBD**
TECHNICAL VENEER - **COLOR TBD**
TECHNICAL VENEER - **COLOR TBD**
DOORS BY CLIENT

PROJECT # 0422 027
3507 CONTINUUM SOUTH
KITCHEN | BAR | MASTER CLOSET | MASTER BATH | SECONDARY CLOSETS
NOTES:


CLIENT APPROVED

DRAWINGS
NOTES
DATE: _____
SIGNATURE: _____

REVISION LOG

1.0	04/28/2022
2.0	05/11/2022
3.0	05/11/2022
---	---
---	---
---	---
---	---
---	---

DATE: 05/13/2022
REV: 3.0
DIMENSION: CM/INCH
DRAWN BY: VP

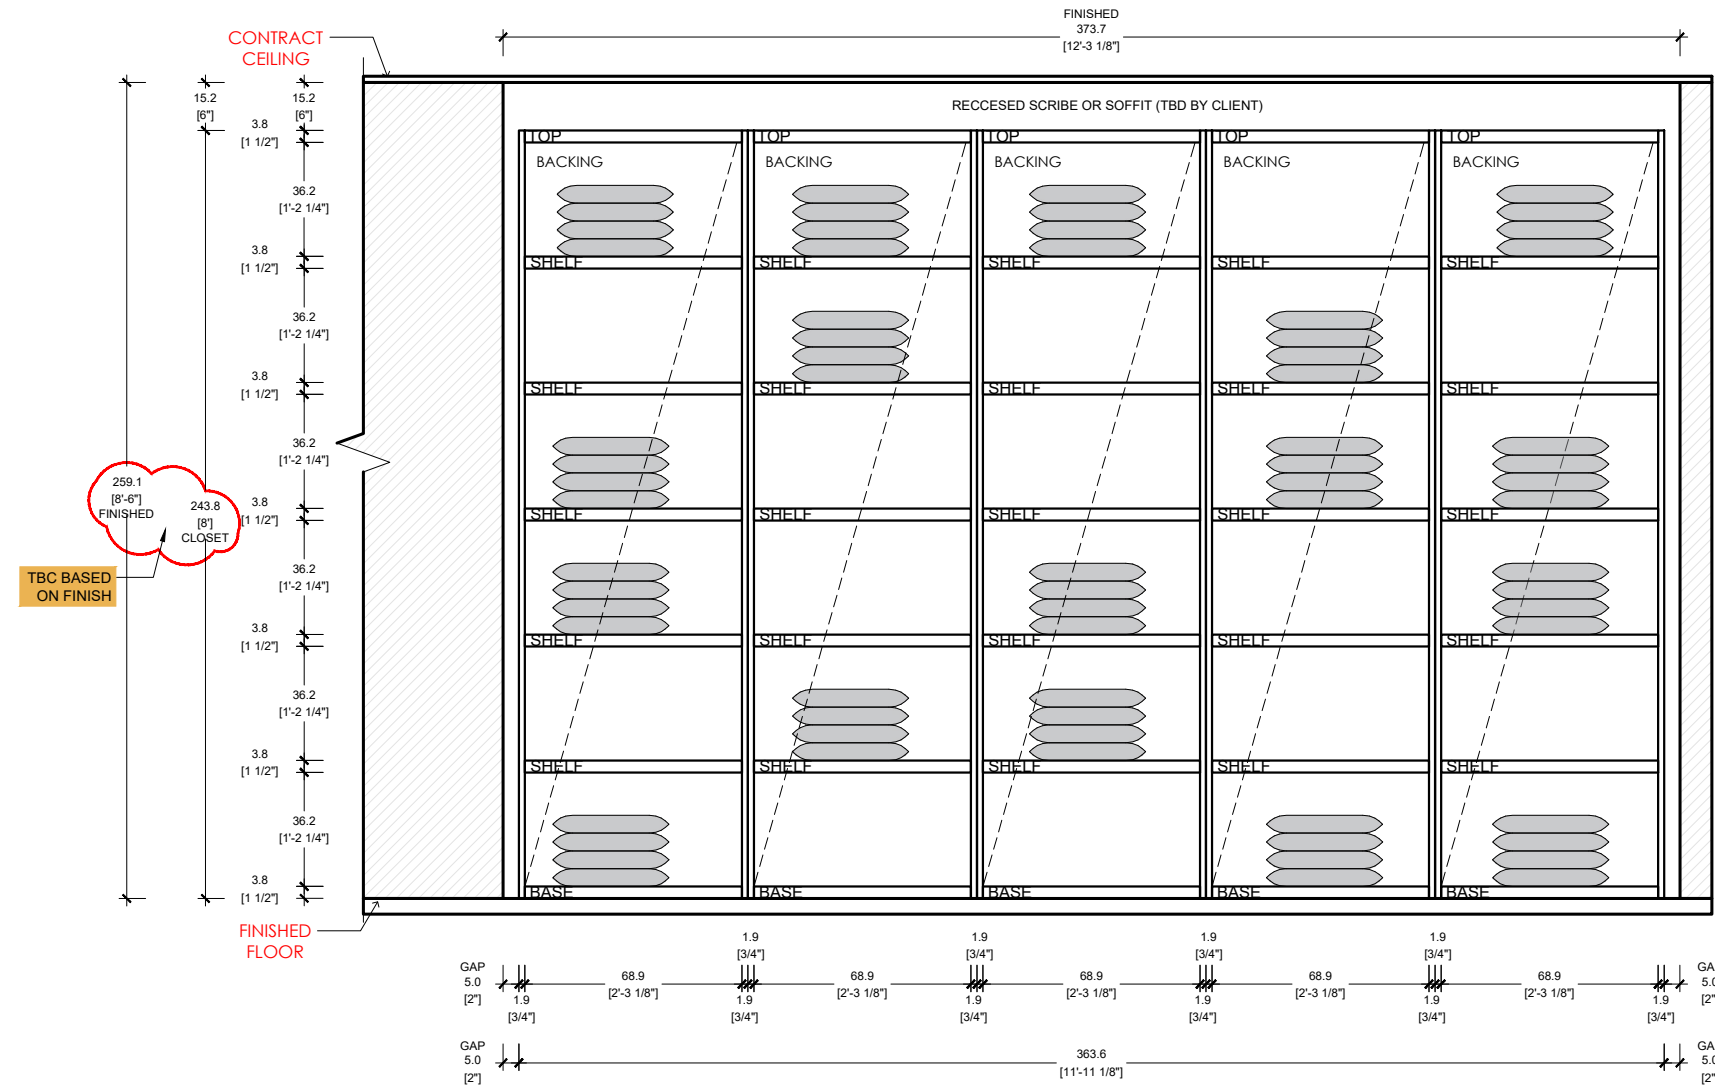

LINEN CLOSET SCALE 1/2"=1'-0"
3507 CONTINUUM SOUTH / ELEVATION A

| ITALKRAFT | LOCAL

SIDE PANELS
BACKING
SHELVES (38mm)
DOORS

TECHNICAL VENEER - **COLOR TBD**
TECHNICAL VENEER - **COLOR TBD**
TECHNICAL VENEER - **COLOR TBD**
DOORS BY CLIENT

PROJECT # 0422 027
3507 CONTINUUM SOUTH
KITCHEN | BAR | MASTER CLOSET | MASTER BATH | SECONDARY CLOSETS
NOTES:


CLIENT APPROVED

DRAWINGS
NOTES
DATE: _____
SIGNATURE: _____

REVISION LOG

1.0	04/28/2022
2.0	05/11/2022
3.0	05/11/2022
---	---
---	---
---	---
---	---
---	---

DATE: 05/13/2022
REV: 3.0
DIMENSION: CM/INCH
DRAWN BY: VP

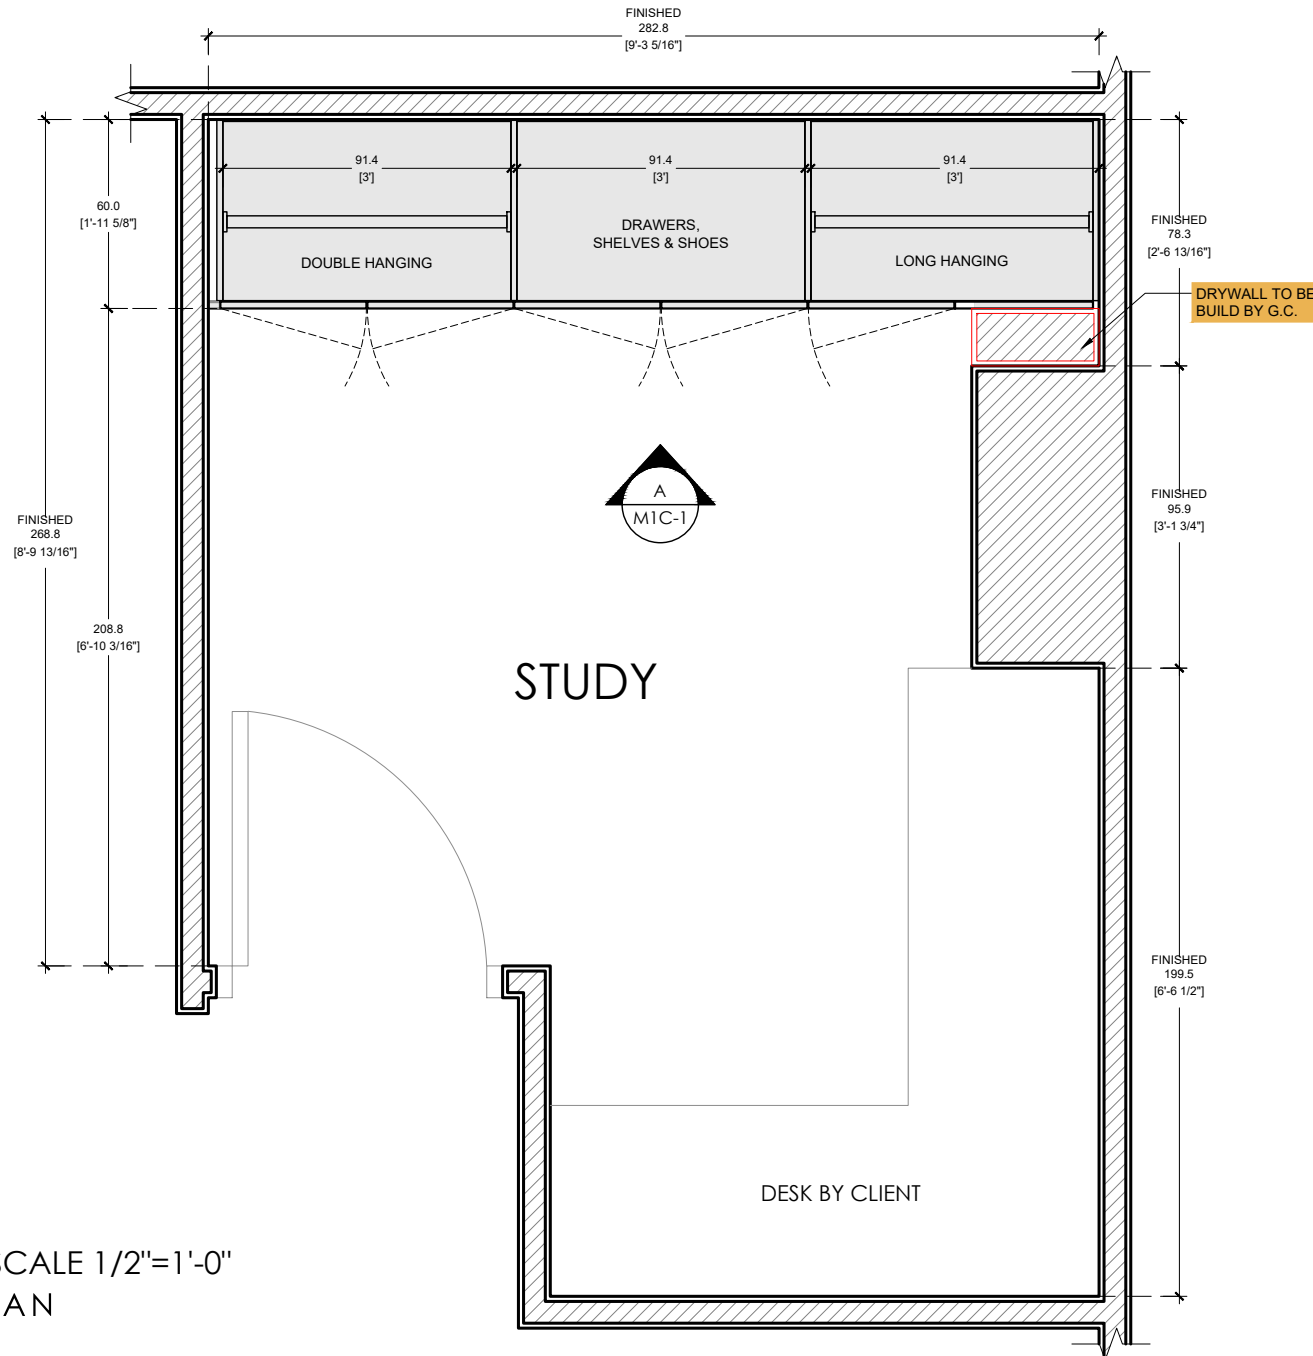

MASTER #1 CLOSET SCALE 1/2"=1'-0"
3507 CONTINUUM SOUTH / FLOORPLAN

| ITALKRAFT | LOCAL

- SIDE PANELS TECHNICAL VENEER - **COLOR TBD**
- BACKING TECHNICAL VENEER - **COLOR TBD**
- SHELVES (38mm) TECHNICAL VENEER - **COLOR TBD**
- DRAWERS TECHNICAL VENEER - **COLOR TBD**
- ROD TECHNICAL VENEER - **BLACK OR CHROME FINISH (TBD BY CLIENT)**
- LIGHTS INTEGRATED LED LIGHTS - **COLOR TBD**
- DOORS TECHNICAL VENEER - **COLOR TBD**
- DOORS HANDLE TECHNICAL VENEER - **COLOR TBD**

PROJECT # 0422 027
3507 CONTINUUM SOUTH
KITCHEN | BAR | MASTER CLOSET | MASTER BATH | SECONDARY CLOSETS
NOTES:

CLIENT APPROVED

- DRAWINGS
- NOTES
- DATE: _____
- SIGNATURE: _____

REVISION LOG

1.0	04/28/2022
2.0	05/11/2022
3.0	05/11/2022
---	---
---	---
---	---
---	---
---	---

DATE: 05/13/2022
REV: 3.0
DIMENSION: CM/INCH
DRAWN BY: VP

PROJECT # 0422 027
3507 CONTINUUM SOUTH
KITCHEN | BAR | MASTER CLOSET | MASTER BATH | SECONDARY CLOSETS
NOTES:



CLIENT APPROVED

DRAWINGS
NOTES
DATE: _____
SIGNATURE: _____

REVISION LOG

1.0	04/28/2022
2.0	05/11/2022
3.0	05/11/2022
---	---
---	---
---	---
---	---
---	---
---	---

DATE: 05/13/2022
REV: 3.0
DIMENSION: CM/INCH
DRAWN BY: VP

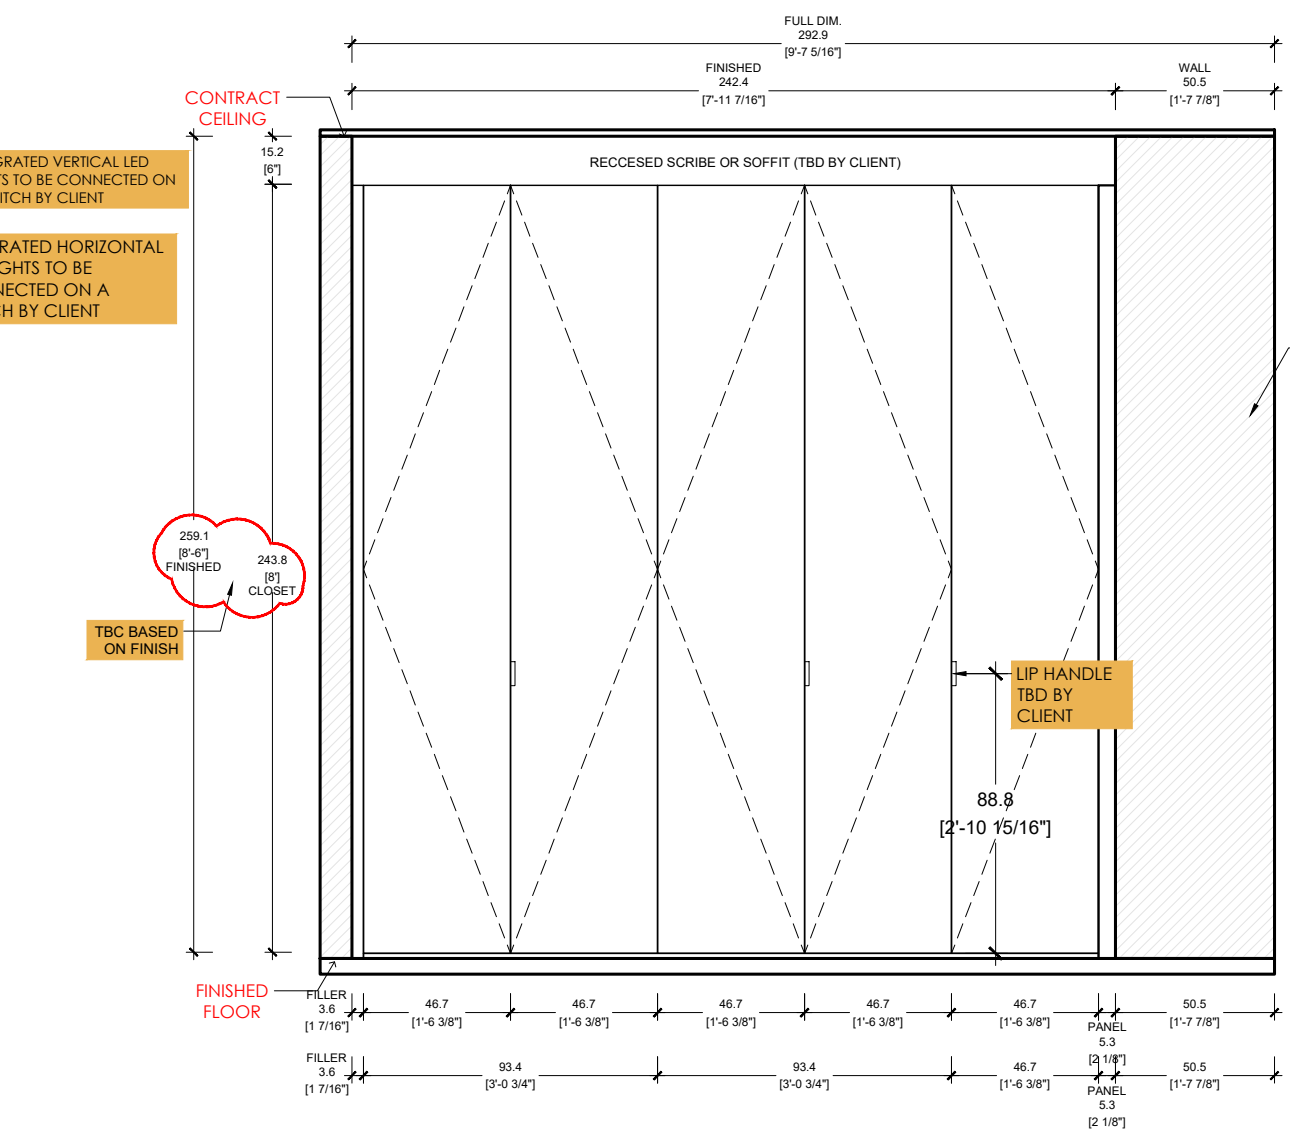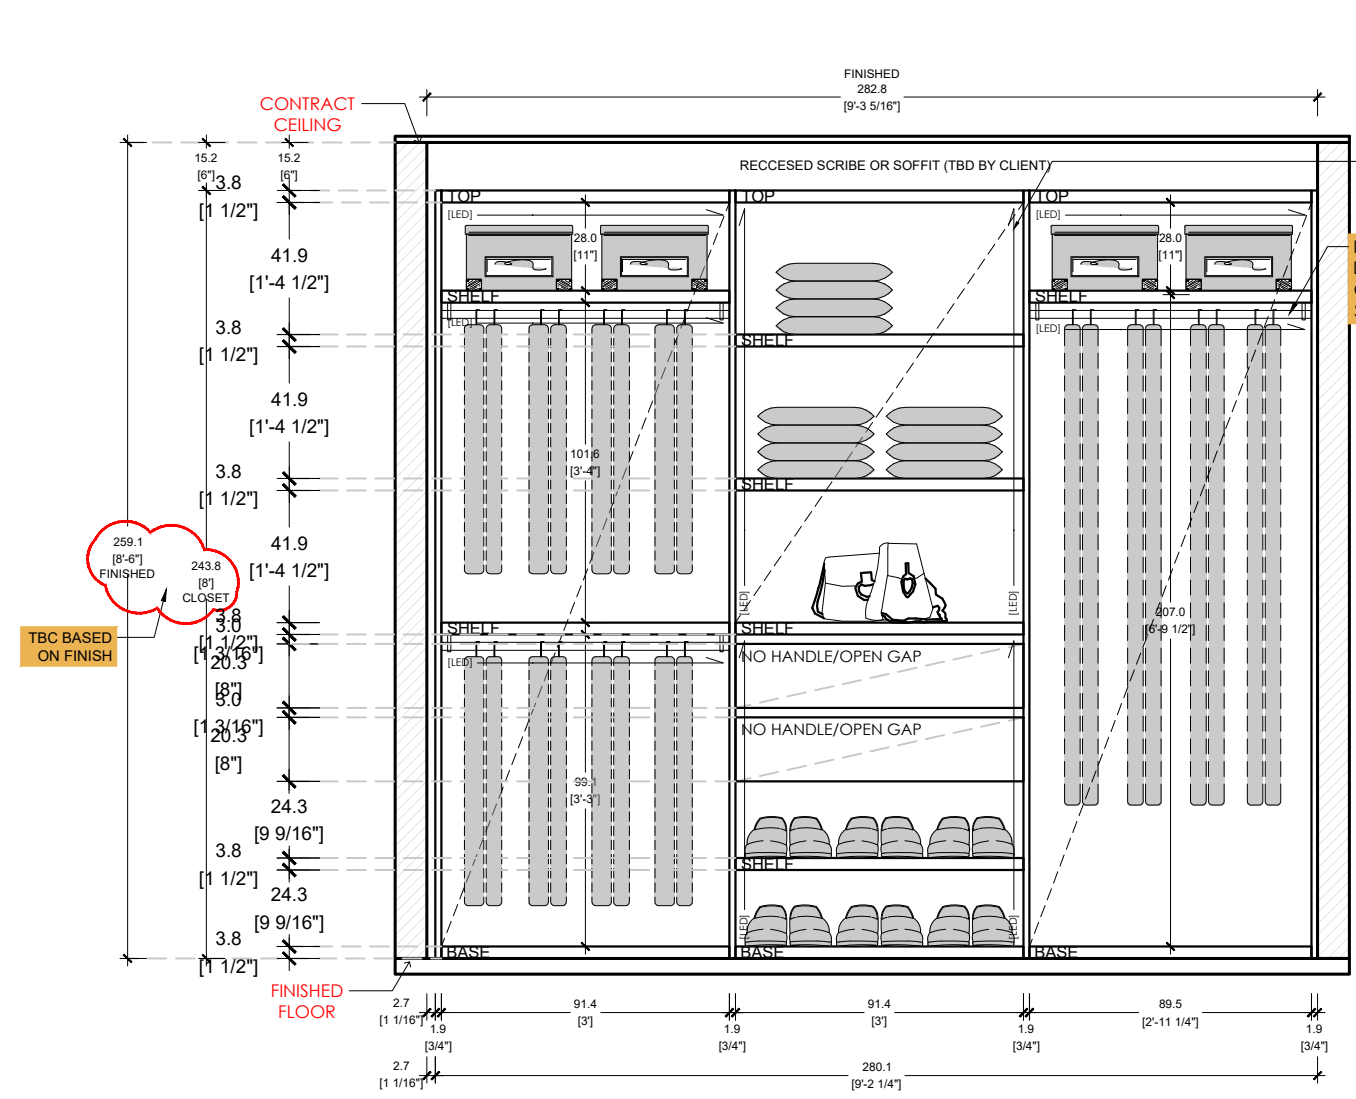

MASTER #1 CLOSET SCALE 1/2"=1'-0"
3507 CONTINUUM SOUTH / ELEVATION A (INTERIOR)


| ITALKRAFT | LOCAL

- | | |
|----------------|--|
| SIDE PANELS | TECHNICAL VENEER - COLOR TBD |
| BACKING | TECHNICAL VENEER - COLOR TBD |
| SHELVES (38mm) | TECHNICAL VENEER - COLOR TBD |
| DRAWERS | TECHNICAL VENEER - COLOR TBD |
| ROD | TECHNICAL VENEER - BLACK OR CHROME FINISH (TBD BY CLIENT) |
| LIGHTS | INTEGRATED LED LIGHTS - COLOR TBD |
| DOORS | TECHNICAL VENEER - COLOR TBD |
| DOORS HANDLE | TECHNICAL VENEER - COLOR TBD |

MASTER #1 CLOSET SCALE 1/2"=1'-0"
3507 CONTINUUM SOUTH / ELEVATION A (EXTERIOR)

| ITALKRAFT | LOCAL

- | | |
|----------------|--|
| SIDE PANELS | TECHNICAL VENEER - COLOR TBD |
| BACKING | TECHNICAL VENEER - COLOR TBD |
| SHELVES (38mm) | TECHNICAL VENEER - COLOR TBD |
| DRAWERS | TECHNICAL VENEER - COLOR TBD |
| ROD | TECHNICAL VENEER - BLACK OR CHROME FINISH (TBD BY CLIENT) |
| LIGHTS | INTEGRATED LED LIGHTS - COLOR TBD |
| DOORS | TECHNICAL VENEER - COLOR TBD |
| DOORS HANDLE | TECHNICAL VENEER - COLOR TBD |

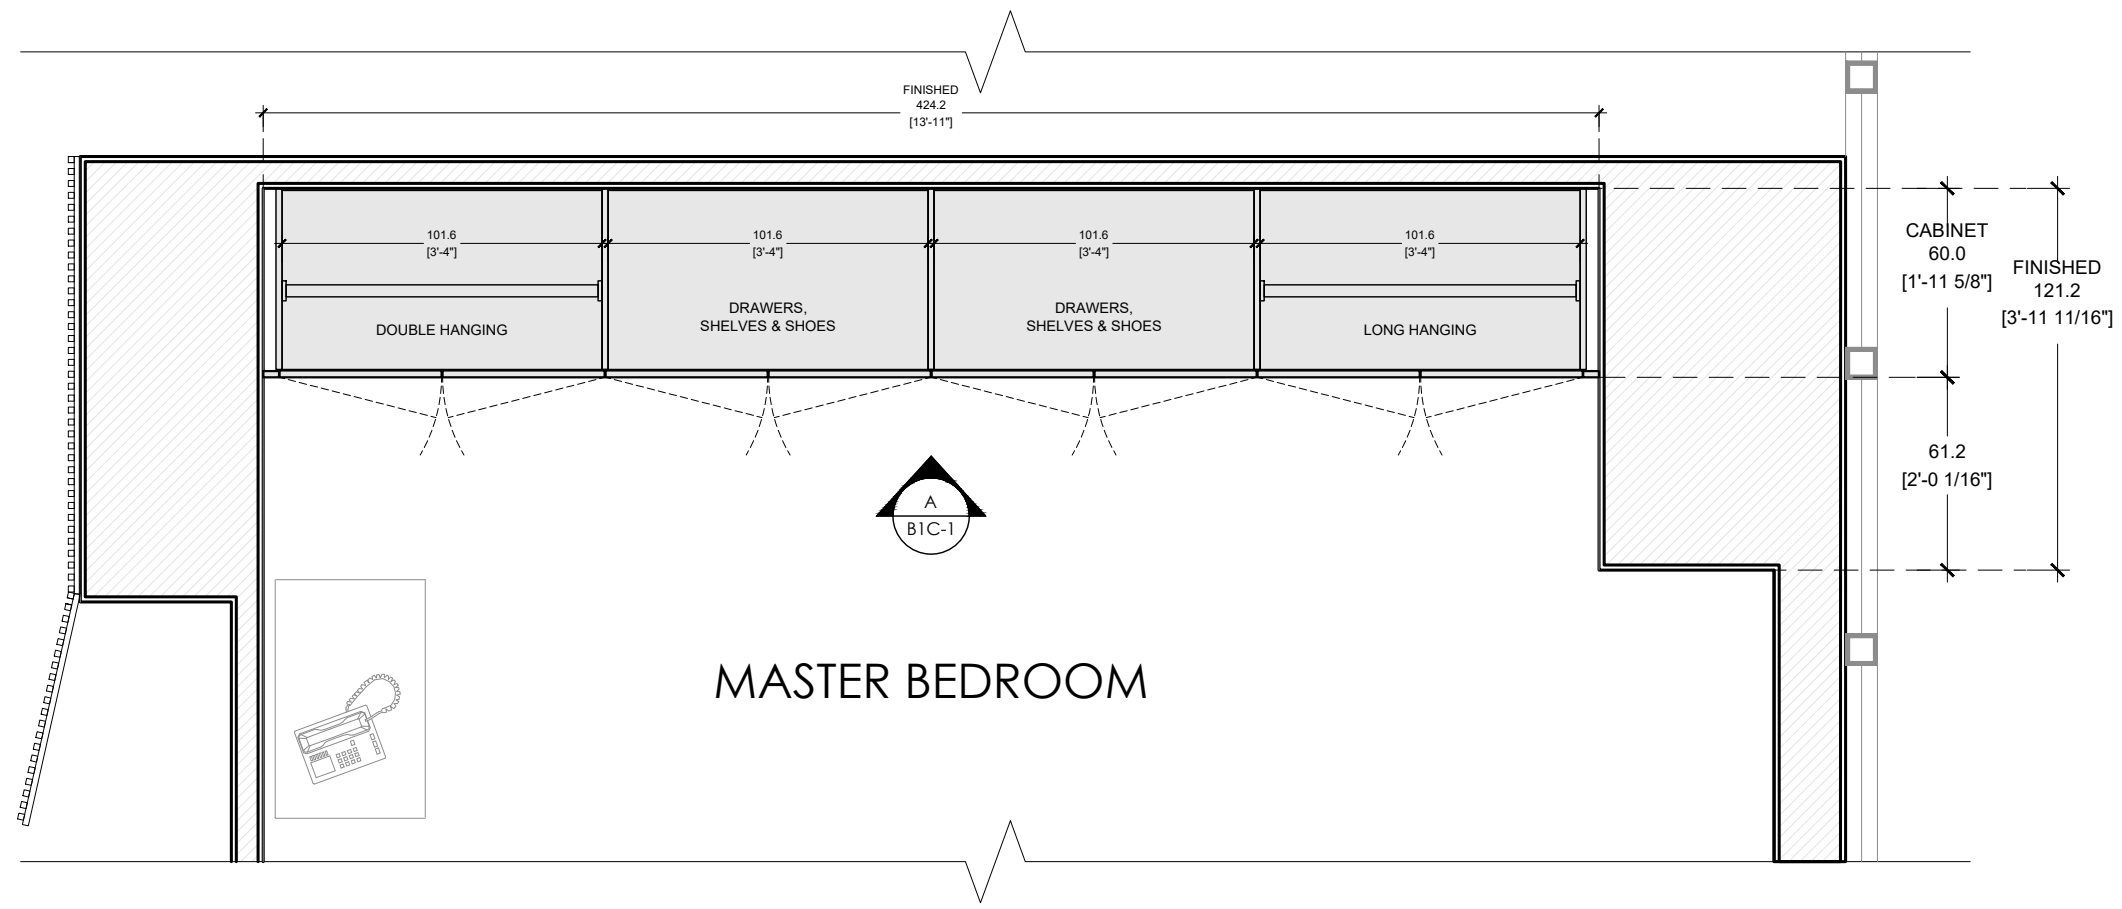

PROJECT # 0422 027
3507 CONTINUUM SOUTH
KITCHEN | BAR | MASTER CLOSET | MASTER BATH | SECONDARY CLOSETS
NOTES:

CLIENT APPROVED

DRAWINGS
NOTES
DATE: _____
SIGNATURE: _____

REVISION LOG


REV	DATE
1.0	04/28/2022
2.0	05/11/2022
3.0	05/11/2022
---	---
---	---
---	---
---	---
---	---
---	---

DATE: 05/13/2022
REV: 3.0
DIMENSION: CM/INCH
DRAWN BY: VP

MASTER #2 CLOSET SCALE 1/2"=1'-0"
3507 CONTINUUM SOUTH / FLOORPLAN

| ITALKRAFT | LOCAL

- SIDE PANELS TECHNICAL VENEER - COLOR TBD
- BACKING TECHNICAL VENEER - COLOR TBD
- SHELVES (38mm) TECHNICAL VENEER - COLOR TBD
- DRAWERS TECHNICAL VENEER - COLOR TBD
- ROD TECHNICAL VENEER - BLACK OR CHROME FINISH (TBD BY CLIENT)
- LIGHTS INTEGRATED LED LIGTHS - COLOR TBD
- DOORS TECHNICAL VENEER - COLOR TBD
- DOORS HANDLE TECHNICAL VENEER - COLOR TBD

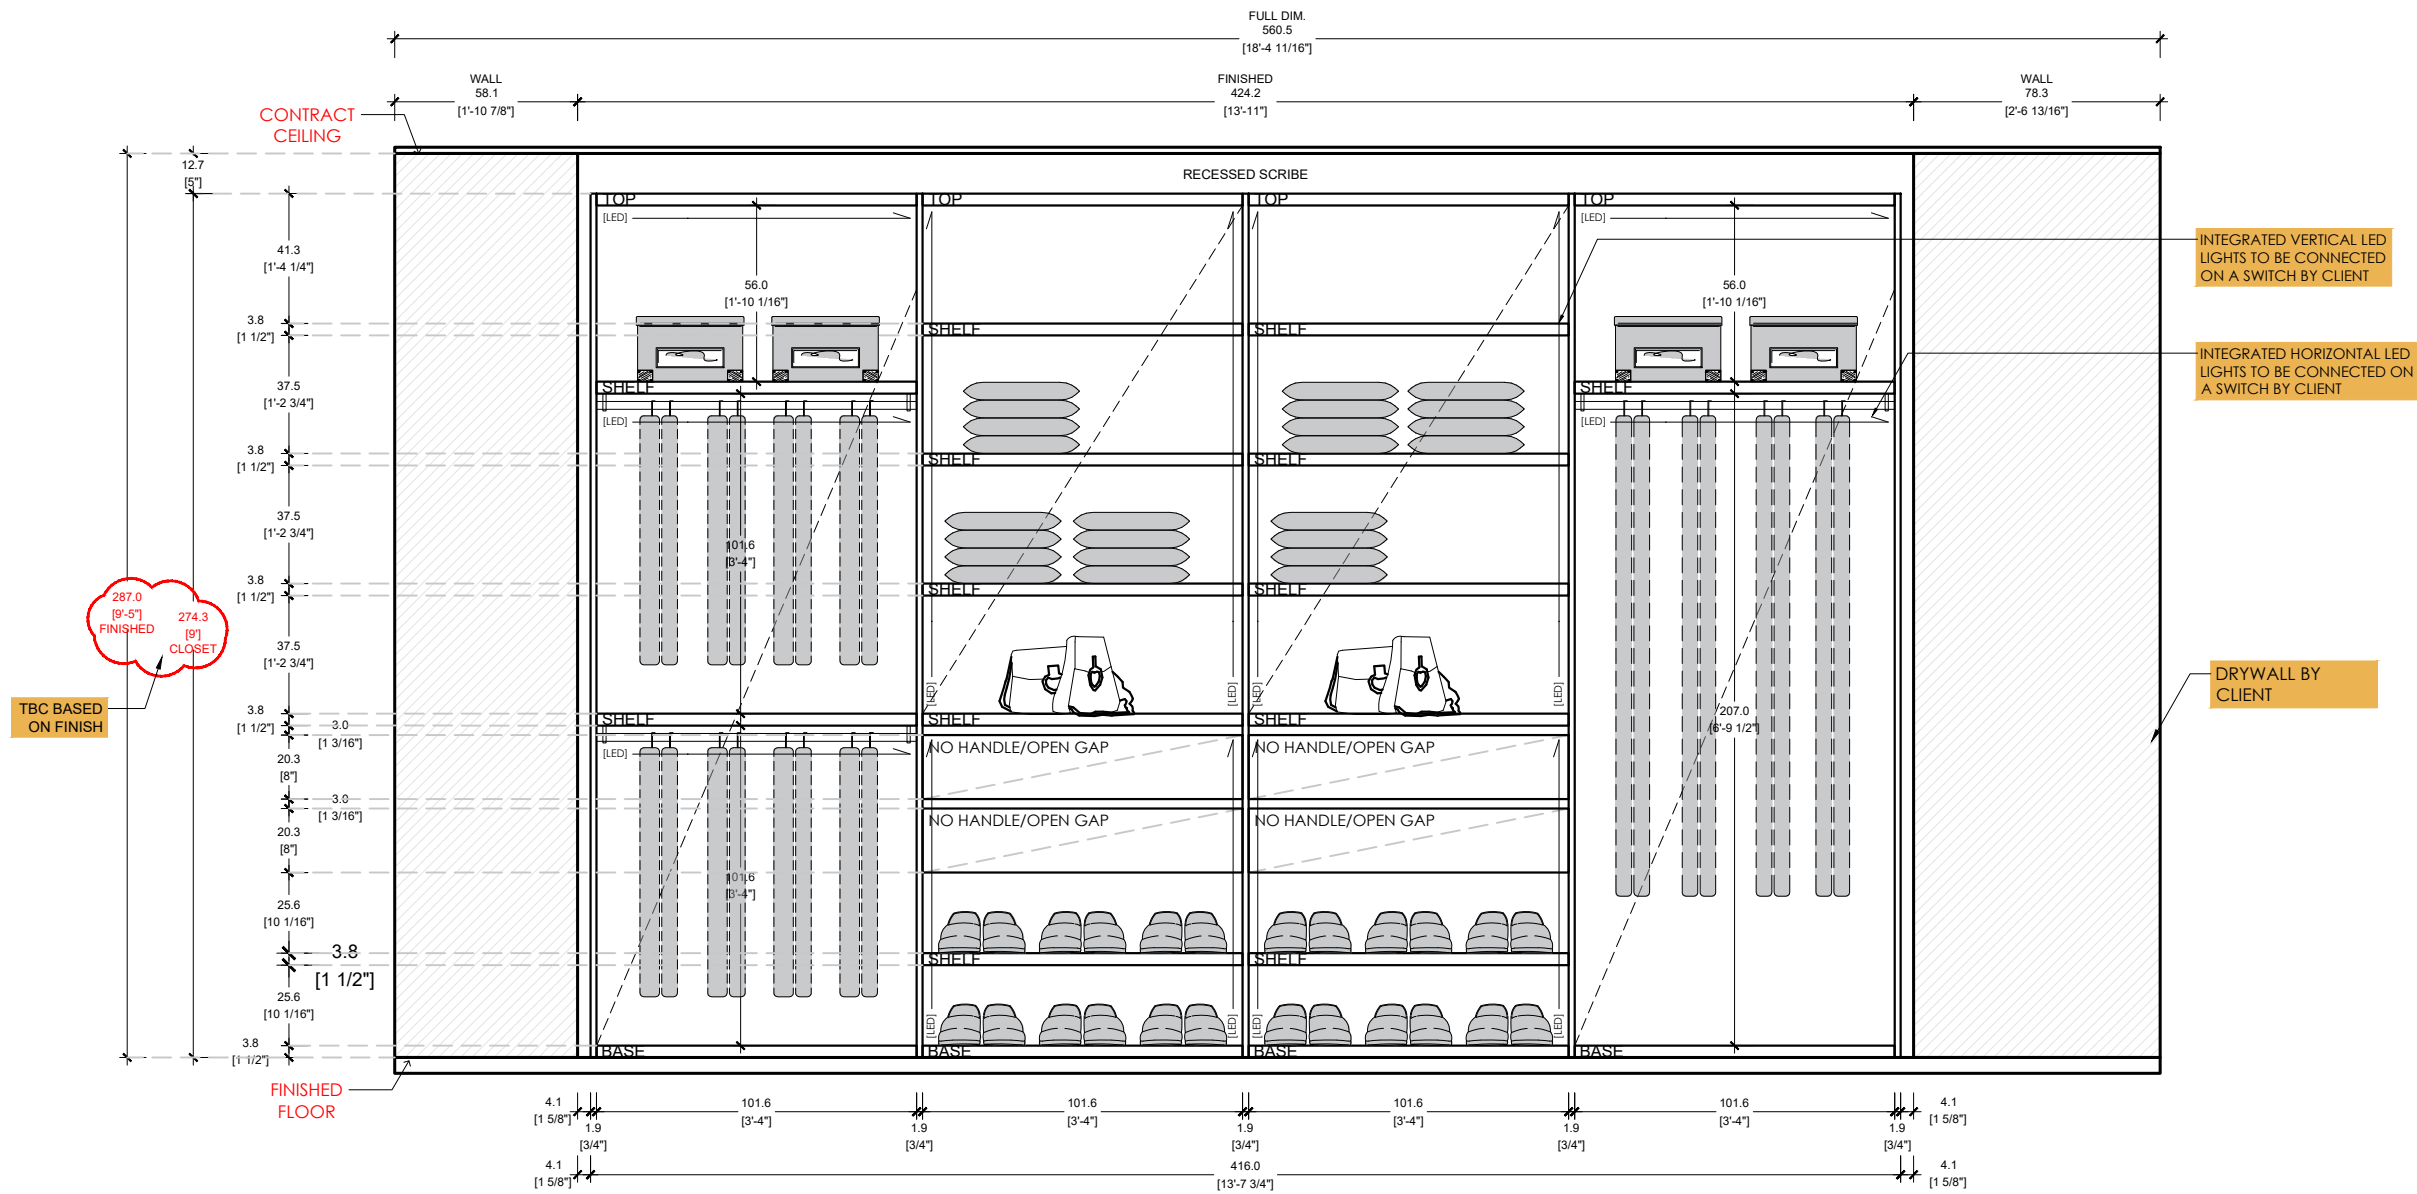

PROJECT # 0422 027
3507 CONTINUUM SOUTH
KITCHEN | BAR | MASTER CLOSET | MASTER BATH | SECONDARY CLOSETS
NOTES:

CLIENT APPROVED

DRAWINGS
NOTES
DATE: _____
SIGNATURE: _____

REVISION LOG


1.0	04/28/2022
2.0	05/11/2022
3.0	05/11/2022
---	---
---	---
---	---
---	---
---	---

DATE: 05/13/2022
REV: 3.0
DIMENSION: CM/INCH
DRAWN BY: VP

MASTER #2 CLOSET SCALE 1/2"=1'-0"
3507 CONTINUUM SOUTH / ELEVATION A (INTERIOR)

| ITALKRAFT | LOCAL

- SIDE PANELS TECHNICAL VENEER - COLOR TBD
- BACKING TECHNICAL VENEER - COLOR TBD
- SHELVES (38mm) TECHNICAL VENEER - COLOR TBD
- DRAWERS TECHNICAL VENEER - COLOR TBD
- ROD TECHNICAL VENEER - BLACK OR CHROME FINISH (TBD BY CLIENT)
- LIGHTS INTEGRATED LED LIGTHS - COLOR TBD
- DOORS TECHNICAL VENEER - COLOR TBD
- DOORS HANDLE TECHNICAL VENEER - COLOR TBD

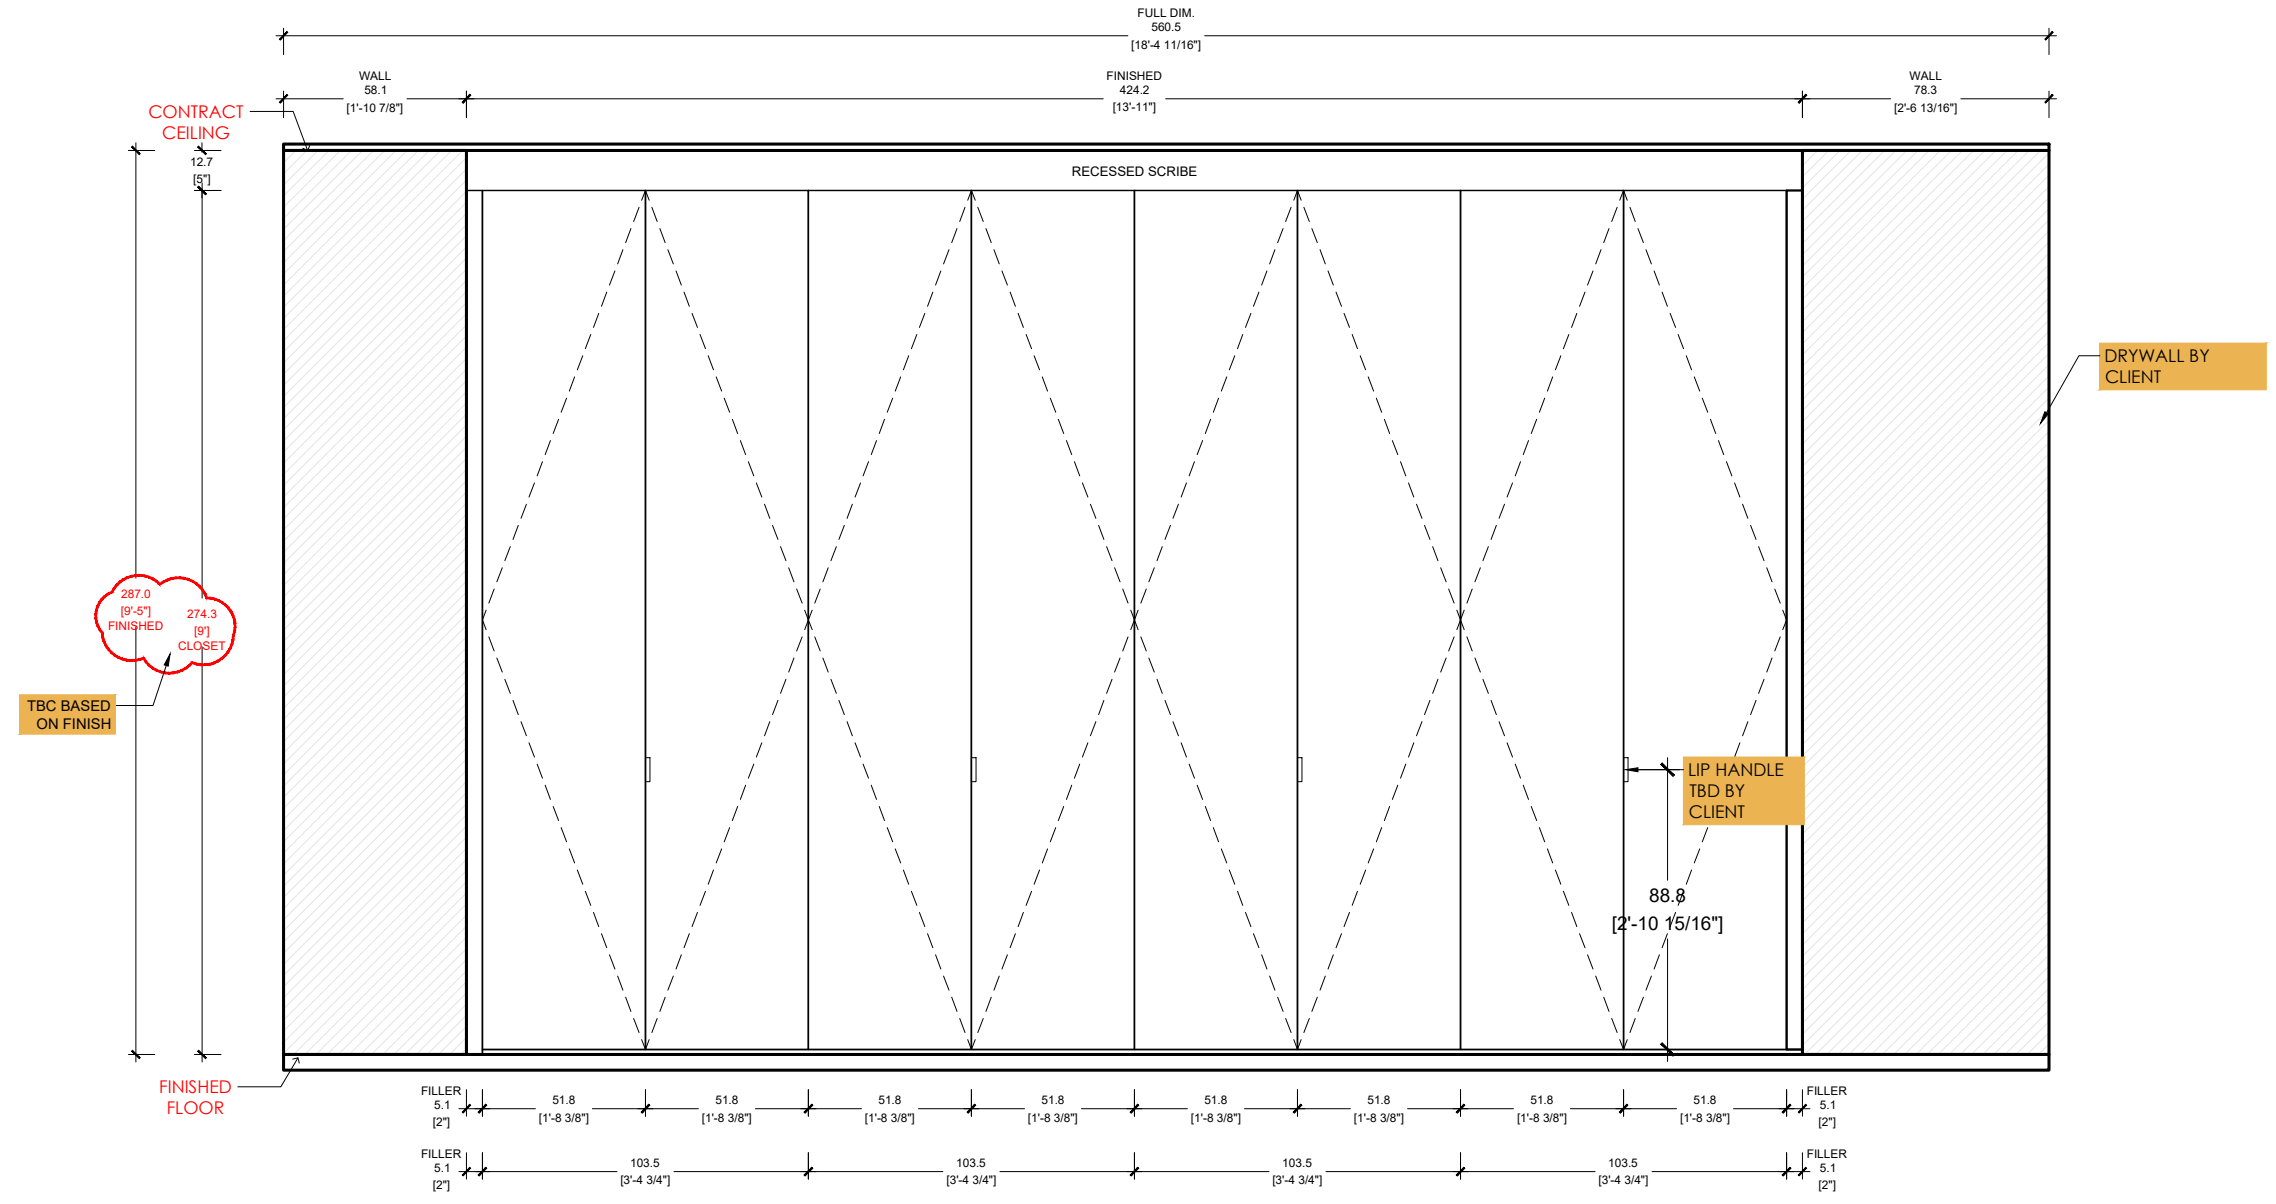

MASTER #2 CLOSET SCALE 1/2"=1'-0"
3507 CONTINUUM SOUTH / (ELEVATION A (EXTERIOR))

| ITALKRAFT | LOCAL

- SIDE PANELS TECHNICAL VENEER - COLOR TBD
- BACKING TECHNICAL VENEER - COLOR TBD
- SHELVES (38mm) TECHNICAL VENEER - COLOR TBD
- DRAWERS TECHNICAL VENEER - COLOR TBD
- ROD TECHNICAL VENEER - BLACK OR CHROME FINISH (TBD BY CLIENT)
- LIGHTS INTEGRATED LED LIGHTS - COLOR TBD
- DOORS TECHNICAL VENEER - COLOR TBD
- DOORS HANDLE TECHNICAL VENEER - COLOR TBD

PROJECT # 0422 027
3507 CONTINUUM SOUTH
KITCHEN | BAR | MASTER CLOSET | MASTER BATH | SECONDARY CLOSETS
NOTES:

CLIENT APPROVED

- DRAWINGS
- NOTES
- DATE: _____
- SIGNATURE: _____

REVISION LOG

REV	DATE
1.0	04/28/2022
2.0	05/11/2022
3.0	05/11/2022
---	---
---	---
---	---
---	---
---	---

DATE: 05/13/2022
REV: 3.0
DIMENSION: CM/INCH
DRAWN BY: VP