


3906 PORTOFINO

MASTER BATH. STONE AREAS

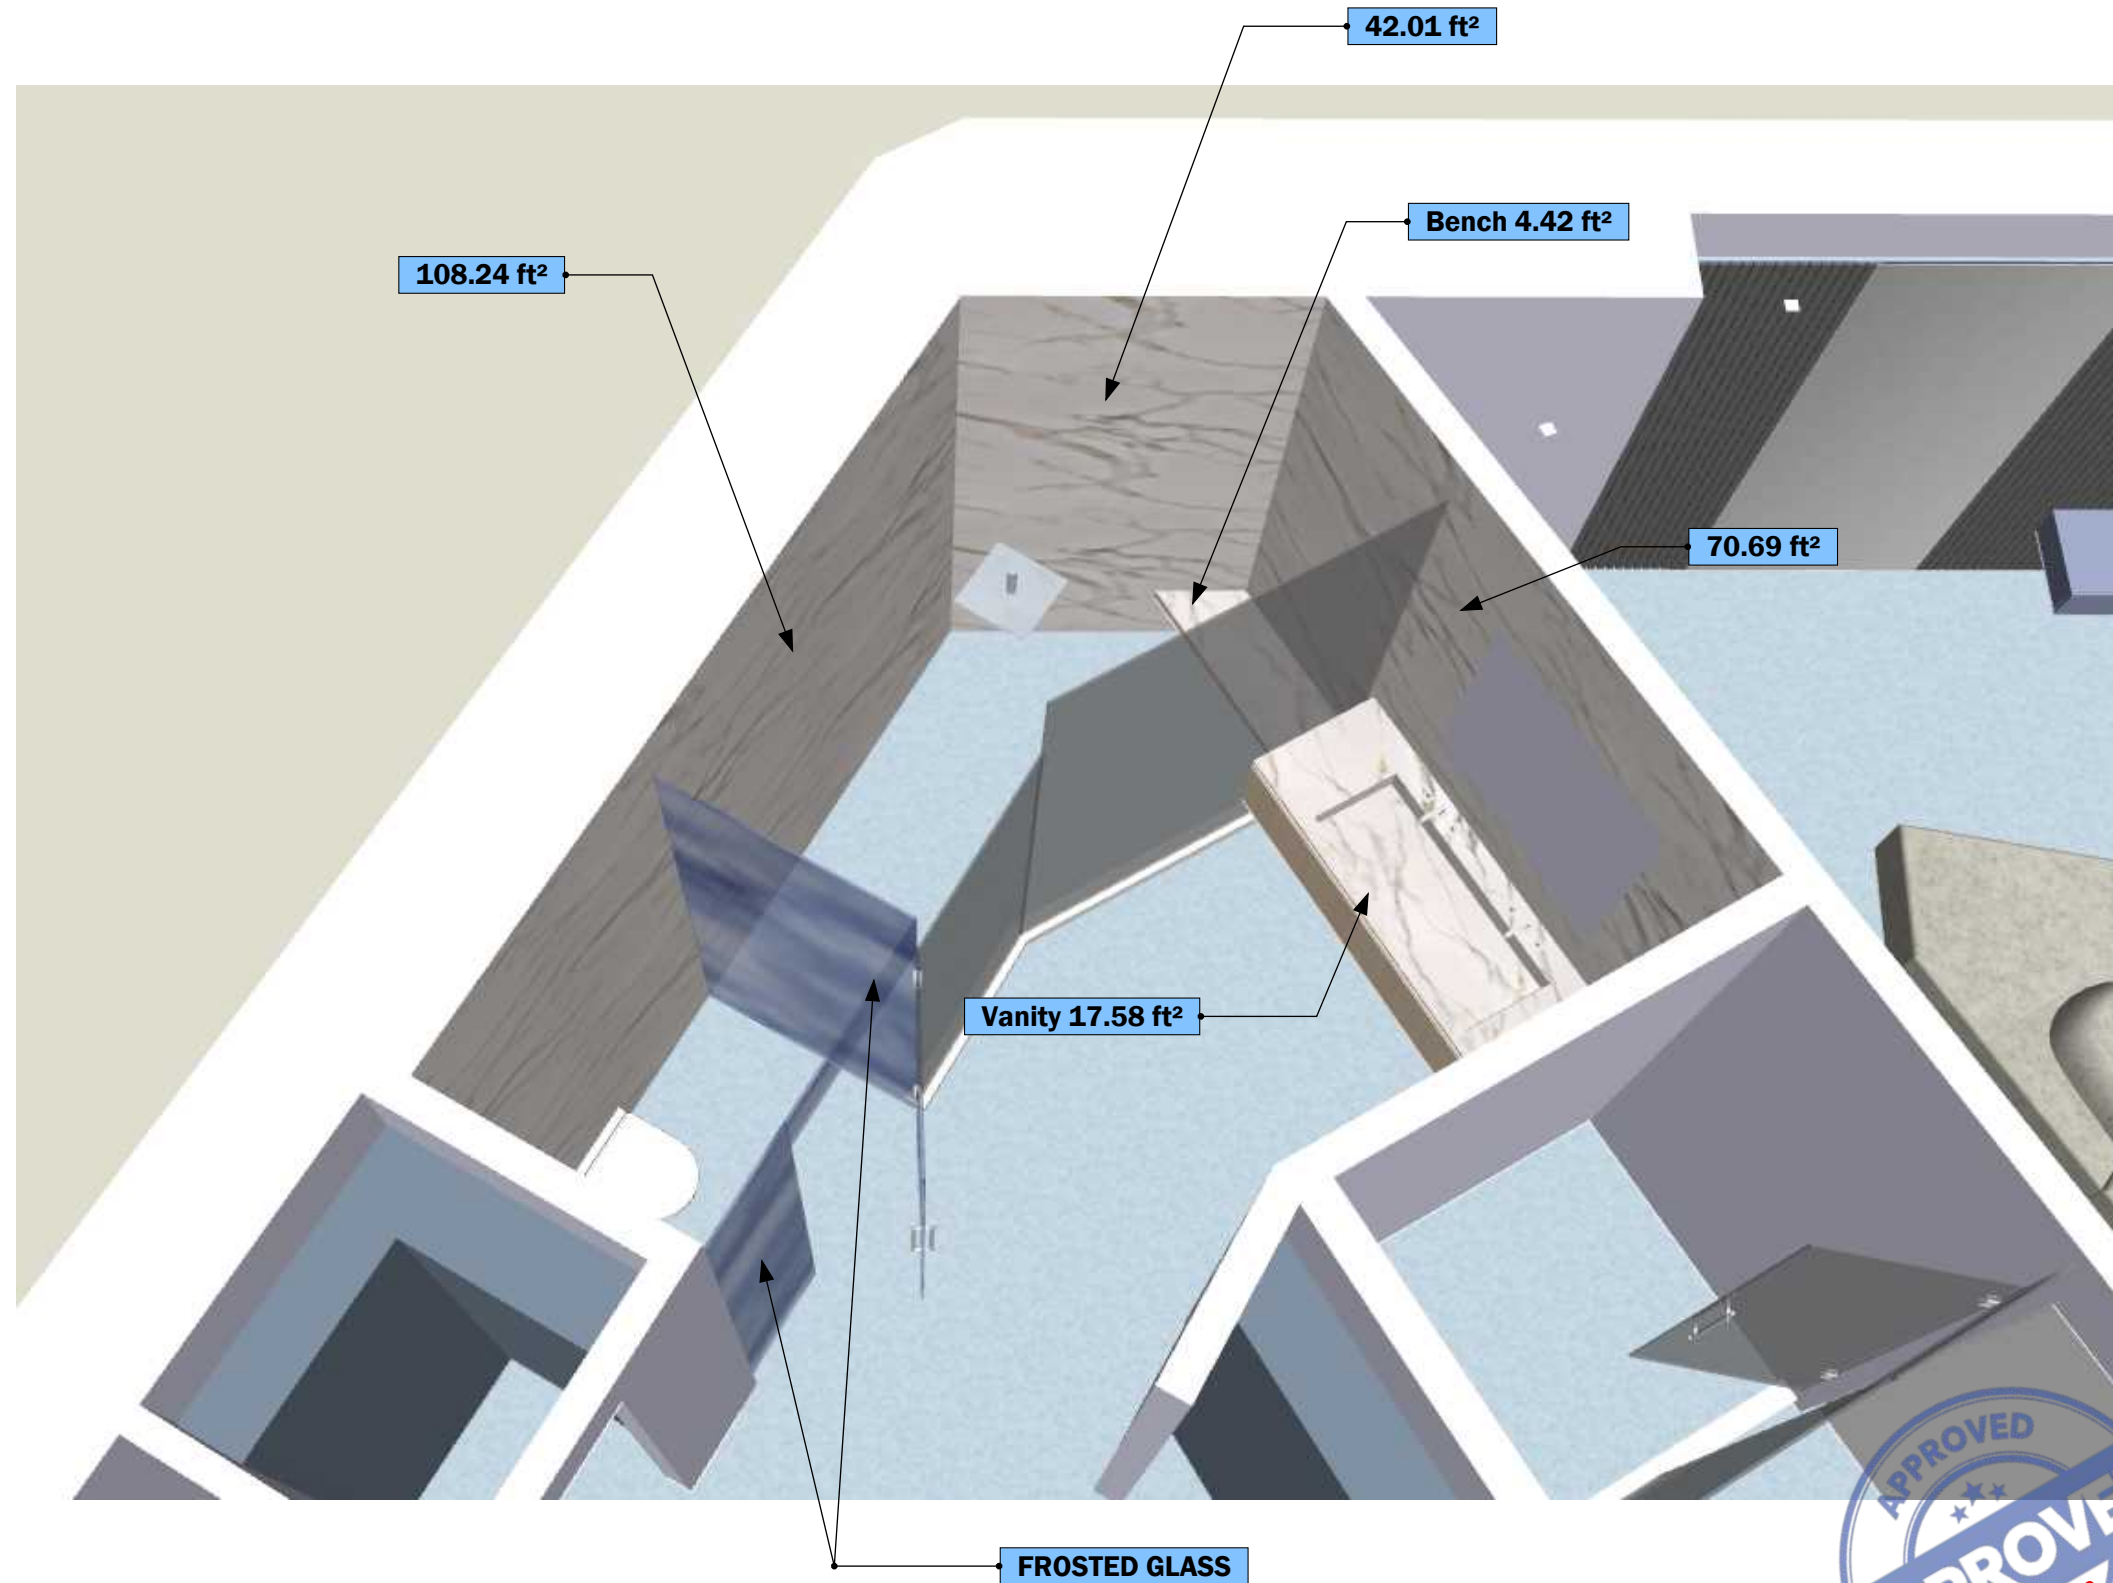

APPROVED ✓

By **MICHAEL PULVER**
OWNER

05/26/2023

This drawing has been approved to be used for design, appraisal and estimation purposes.



WESTHAVEN CONSTRUCTION SERVICES, INC.

8254 South River Dr
Medley, FL 33166
Ph. 305 556 1416
www.westhavencn.com

**PROGRESS DRAWING
FOR APPROVAL**



CONTACT DESIGN TEAM

ISSUE
05/26/2023
RE - ISSUE
05/26/2023

OWNER
MICHAEL PULVER
PAGE NAME
COVER PAGE

DESIGN BY
J. Alonso
DRAWN BY
A. Quintero

DESIGN CONCEPT

**ALL MEASUREMENTS
MUST BE
VERIFIED IN FIELD**

DISCARD ALL DRAWINGS THAT
WERE MADE ON THIS ITEM PRIOR
TO THE DATE BELOW:

05/26/2023

This drawing is not intended to be used
for contract pricing or fabrication
purposes.
All content is subject to change

COVER PAGE

**MASTER BATH.
STONE AREAS**