

Not Scaled

WESTHAVEN CONSTRUCTION SERVICES, INC

> 8254 South River Dr Medley, Fl 33166 Ph. 305 556 1416 www.westhavencn.com

PROGRESS DRAWING

FOR ADDROVAL



CONTACT DESIGN TEAM

BASE VERSION

SUBJECT TO REVISIONS

03/13/2024 **RE-ISSUE** 03/13/2024

GE NAME

0000 FI, 33000

DESIGN BY OV

J. Alonso B.

3603 ICON

DESIGN CONCEPT

ALL MEASUREMENTS MUST BE VERIFIED IN FIELD

DISCARD ALL DRAWINGS THAT WERE MADE ON THIS ITEM PRIOR TO THE DATE BELOW:

03/13/2024

This drawing is not intended to be used for contract pricing or fabrication purposes.

All content is subject to change

n n

D - **0**1

CLOSETS

Drawings may not be scaled.
The numerical dimensions represent correct measurements. (If not indicated, the precision of the dimensions by default is to 1")



FRONT VIEW

CLOSET No 2

Scale 1:24

MASTER HIS CLOSET

PERSPECTIVE VIEW SAME ASPECT BOTH

FINISH **BEIGE TEXTILE** Item No:

This plan presents preliminary proposals for materials, measurements, and design. Please note that these proposals are subject to possible changes.

Materials: Proposed materials are subject to evaluation and final selection.

Measurements: Indicated measurements are approximate and may be adjusted during the design and construction process.

Design: The presented design is an initial proposal and may undergo modifications.

Approvals and revisions: Any changes to materials, measurements, or design require appropriate approval.

This plan does not represent the final version of the project, and adjustments will be made to ensure quality and goal fulfillment.





8254 South River Dr Medley, FI 33166 Ph. 305 556 1416 www.westhavencn.com

PROGRESS DRAWING



CONTACT DESIGN TEAM

BASE VERSION

SUBJECT TO REVISIONS

3603 ICON 0000 FI, 33000

DESIGN CONCEPT ALL MEASUREMENTS

MUST BE VERIFIED IN FIELD


DISCARD ALL DRAWINGS THAT WERE MADE ON THIS ITEM PRIOR TO THE DATE BELOW:

03/13/2024

This drawing is not intended to be used for contract pricing or fabrication purposes. All content is subject to change

CLOSETS



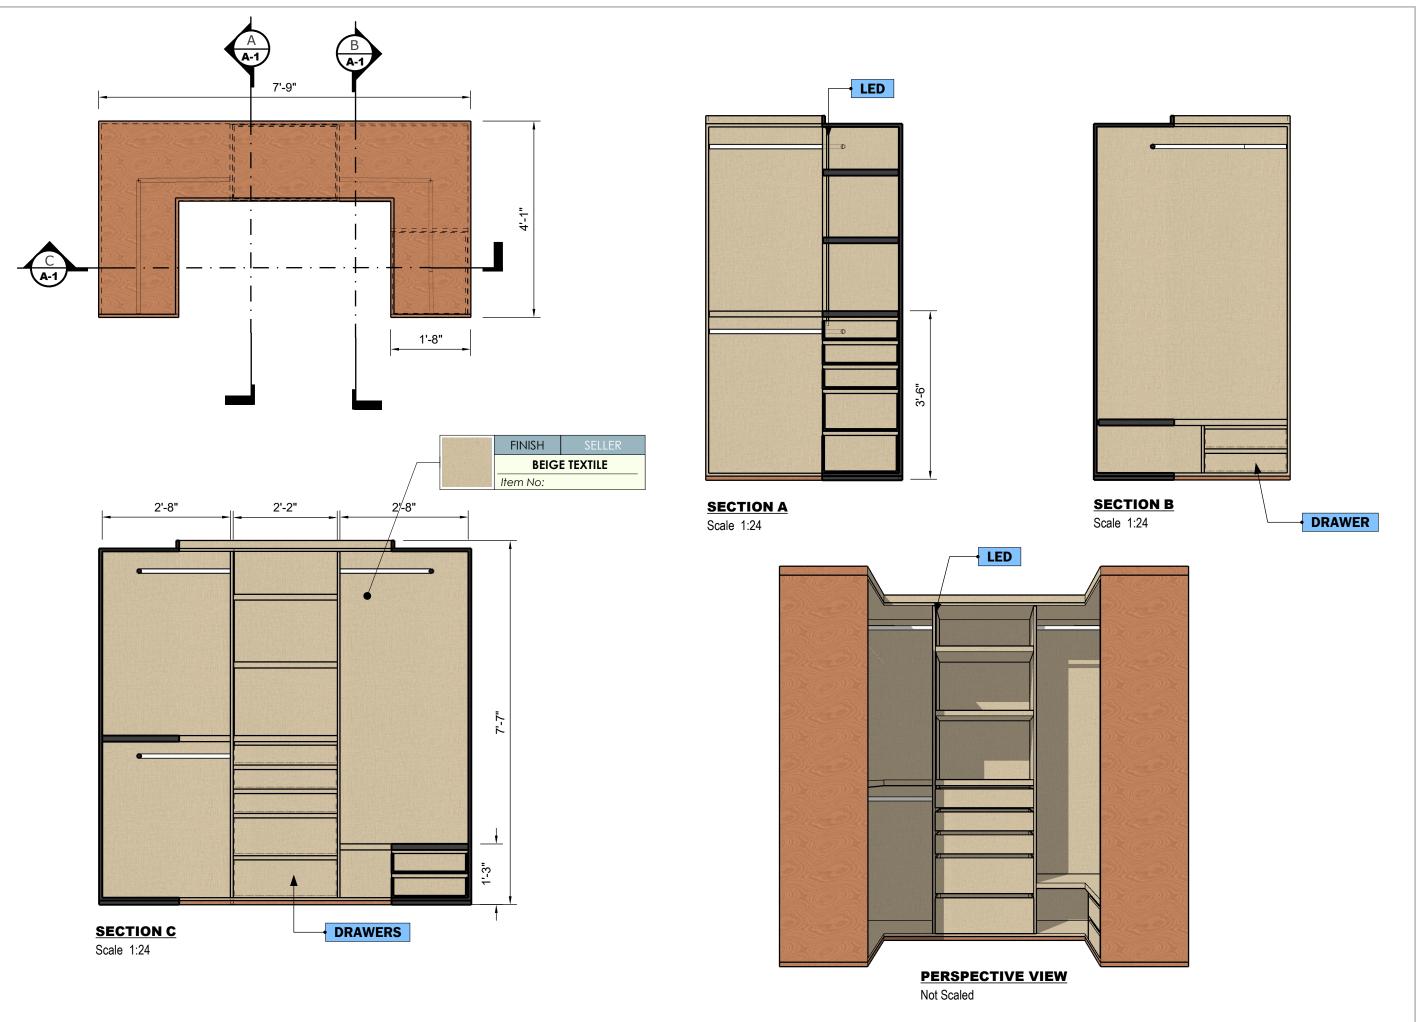



8254 South River Dr Medley, FI 33166 Ph. 305 556 1416 www.westhavencn.com

PROGRESS DRAWING



CONTACT DESIGN TEAM

BASE VERSION

SUBJECT TO REVISIONS

issue 03/13/2024 re-issue 03/13/2024

3603 ICON 0000 FI, 33000

DESIGN CONCEPT

ALL MEASUREMENTS MUST BE **VERIFIED IN FIELD**

DISCARD ALL DRAWINGS THAT WERE MADE ON THIS ITEM PRIOR TO THE DATE BELOW:

03/13/2024

This drawing is not intended to be used for contract pricing or fabrication purposes.

All content is subject to change

CLOSETS