

3906

PORTOFINO

FURNITURE



PROGRESS DRAWING

This presentation is not intended to be used for contract pricing or fabrication purposes. All content is subject to change.

DISCARD ALL PRESENTATIONS THAT WERE MADE ON THIS ITEM PRIOR TO THE DATE BELOW:

05/17/2023

NOTES

The drawings included in presentations may not be scaled. The numerical dimensions represent correct measurements. All dimensions are given from finished floor and finished wall unless otherwise noted. All design ideas, drawings and plans represented here are owned by the property of **WESTHAVEN CONSTRUCTION SERVICES**. Above suggested electrical and plumbing locations, must be verified in field.

PROJECT

**3906
PORTOFINO**

PAGE NAME

COVER PAGE

DESIGN BY

J. ALONSO

DRAWING BY

A. QUINTERO

CREATED

06/ 16/ 2022

MODIFIED

05/17/2023

CLIENT

MICHAEL PULVER


ADDRESS

**0000
FL, 33000**




**WESTHAVEN
CONSTRUCTION SERVICES, INC.**

8254 NW SOUTH RIVER DRIVE, MEDLEY, FL 33166
All rights reserved.

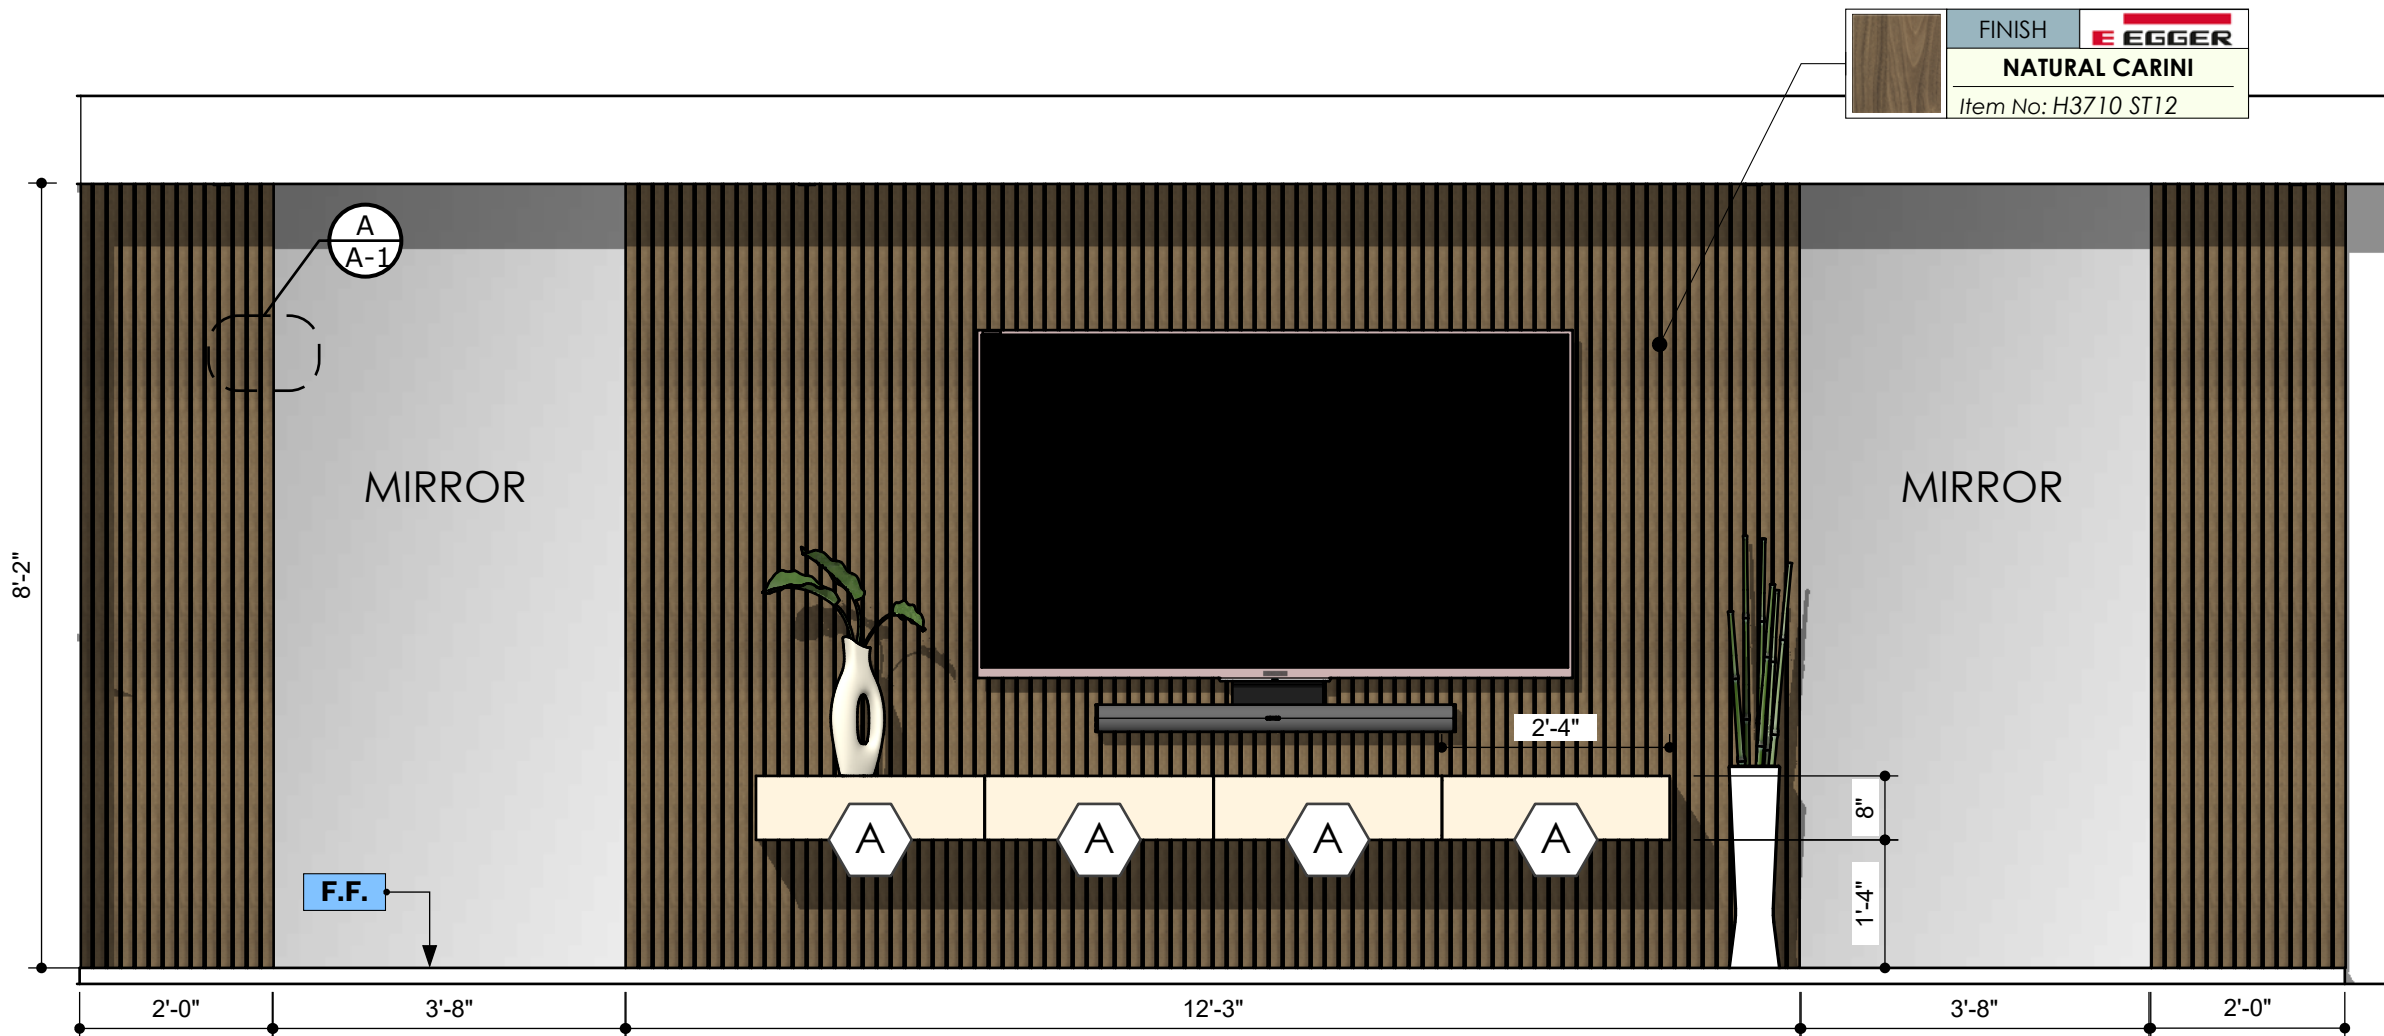


FRONT VIEW
Scale 1:24

A DRAWERS

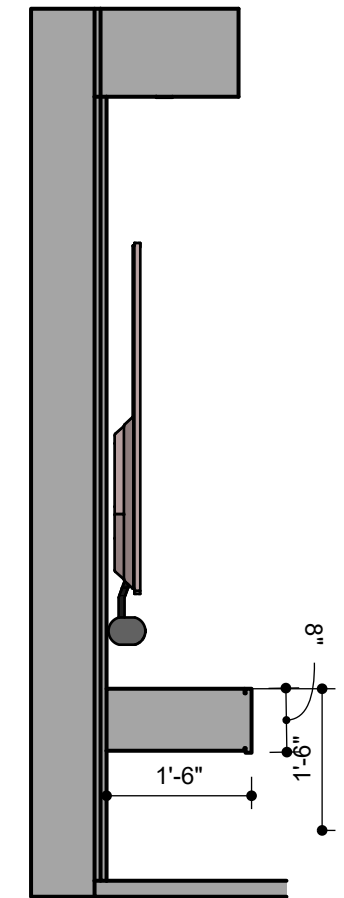

SIDE VIEW
Scale 1:24

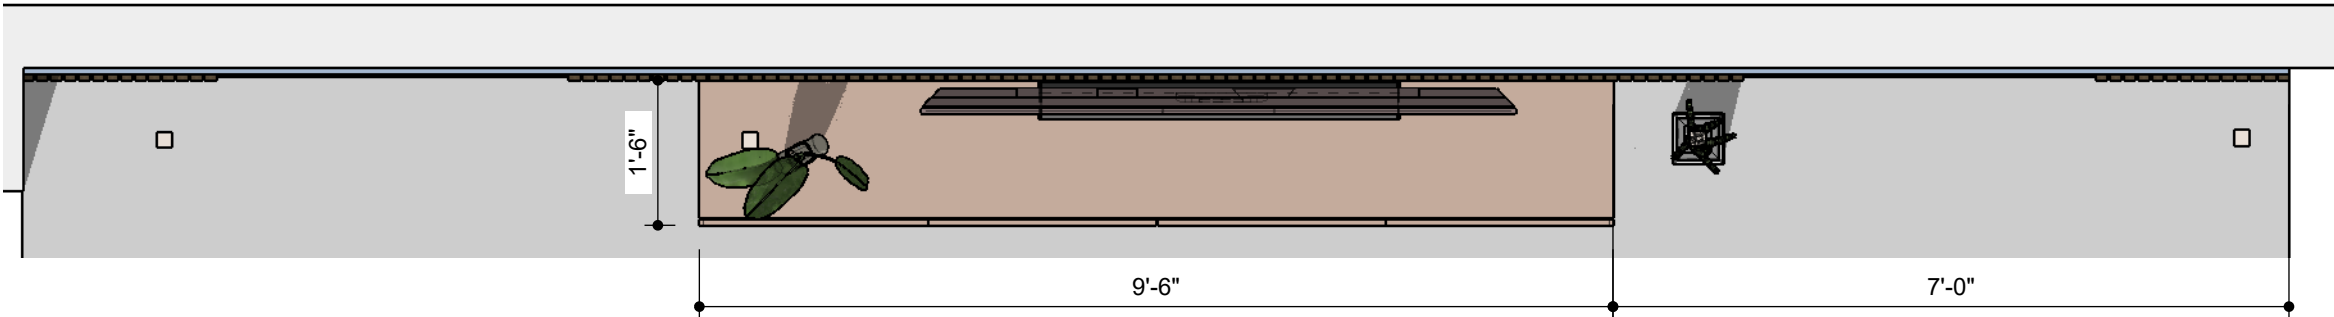

TOP VIEW
Scale 1:24



1.5 X 3/4" @ 1/4"
DETAIL A
Scale 1:8

PROGRESS DRAWING

ALL MEASUREMENTS MUST BE VERIFIED IN FIELD
This drawing is not intended to be used for contract pricing or fabrication purposes. All content is subject to change.

DISCARD ALL DRAWINGS THAT WERE MADE ON THIS ITEM PRIOR TO THE DATE BELOW:
05/17/2023

NOTES
Drawings may not be scaled. The numerical dimensions represent correct measurements. All dimensions are given from finished floor and finished wall unless otherwise noted.
All design ideas, drawings and plans represented here are owned by the property owner.
WESTHAVEN CONSTRUCTION SERVICES.
All rights reserved.
Above suggested electrical and plumbing locations, must be verified in field.

FINISH **EGGER**
NATURAL CARINI
Item No: H3710 ST12



WESTHAVEN
CONSTRUCTION SERVICES, INC.

CLIENT
MICHAEL PULVER
0000
FL, 33000

ISSUE
06/16/2022
RE - ISSUE
MM,DD,YY

DESIGN BY
Joel A.
DRAWN BY
Abel Q.

DESCRIPTION
TV STAND
FURNITURE
PAGE NAME
ELEVATIONS

PROJECT No
3906
PROJECT NAME
PORTOFINO