


106.2
ID


DRAWN BY:
PM

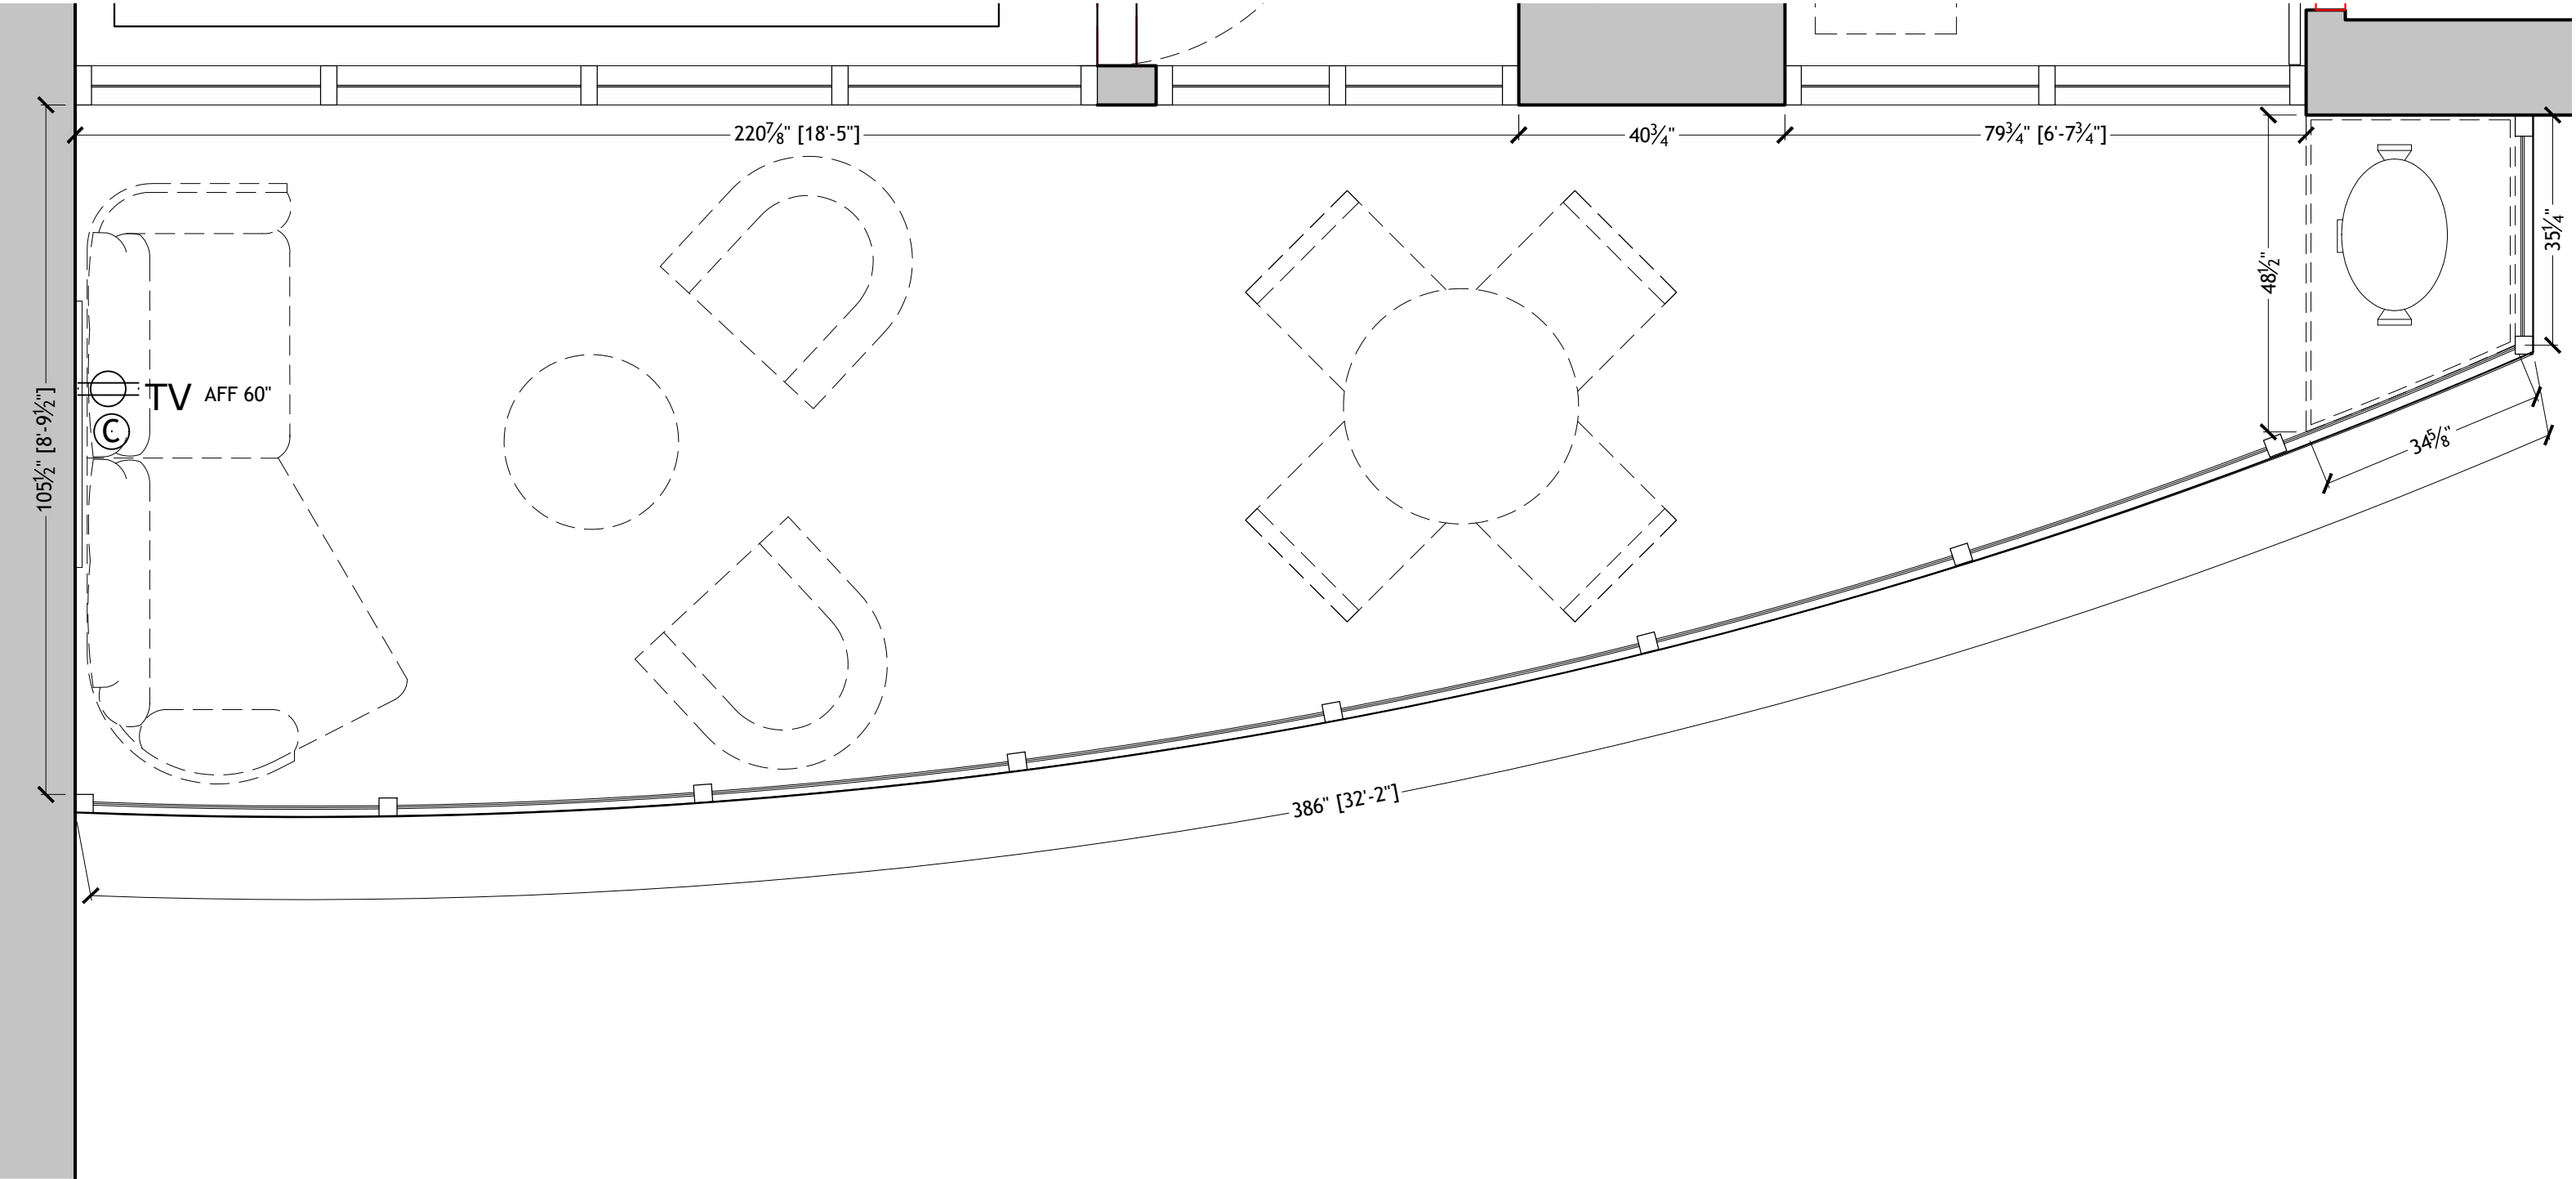


LEGEND - ELECTRICAL

-  DUPLEX RECEPTACLE
-  INTERNET / CABLE

 FOR CONSTRUCTION AUGUST 12, 2022	REVISIONS:	All site measurements must be verified by the contractor. Any substitutes in materials, finishes or otherwise specified items are not acceptable without written approval of the designer. This document and all associated documents are prepared for a specific site and event, and incorporate calculations and measurements available from the client at the time of drafting. The contents of this document are not to be reproduced or copied in whole or part without the written permission of Fleur-de-Lis Interior Design Inc. It is the responsibility of the contractor to build in compliance to and abide by all pertainable building codes. Copyright © 2015	 Fleur-de-lis interior design inc. 294 Eglinton Ave W Toronto, ON M4R 1B2 Voice: (416) 929-8599 Fax: (416) 929.8535 www.fleurdelis.ca consults@fleurdelis.ca	PROJECT NAME: 50 SOUTH POINT DRIVE, UNIT #613	106.4 ID
				SHEET TITLE: BALCONY ELECTRICAL PLAN	
				SCALE: 1/2"=1'-0"	LAST DRAWN AUGUST 12, 2022 DRAWN BY: PM

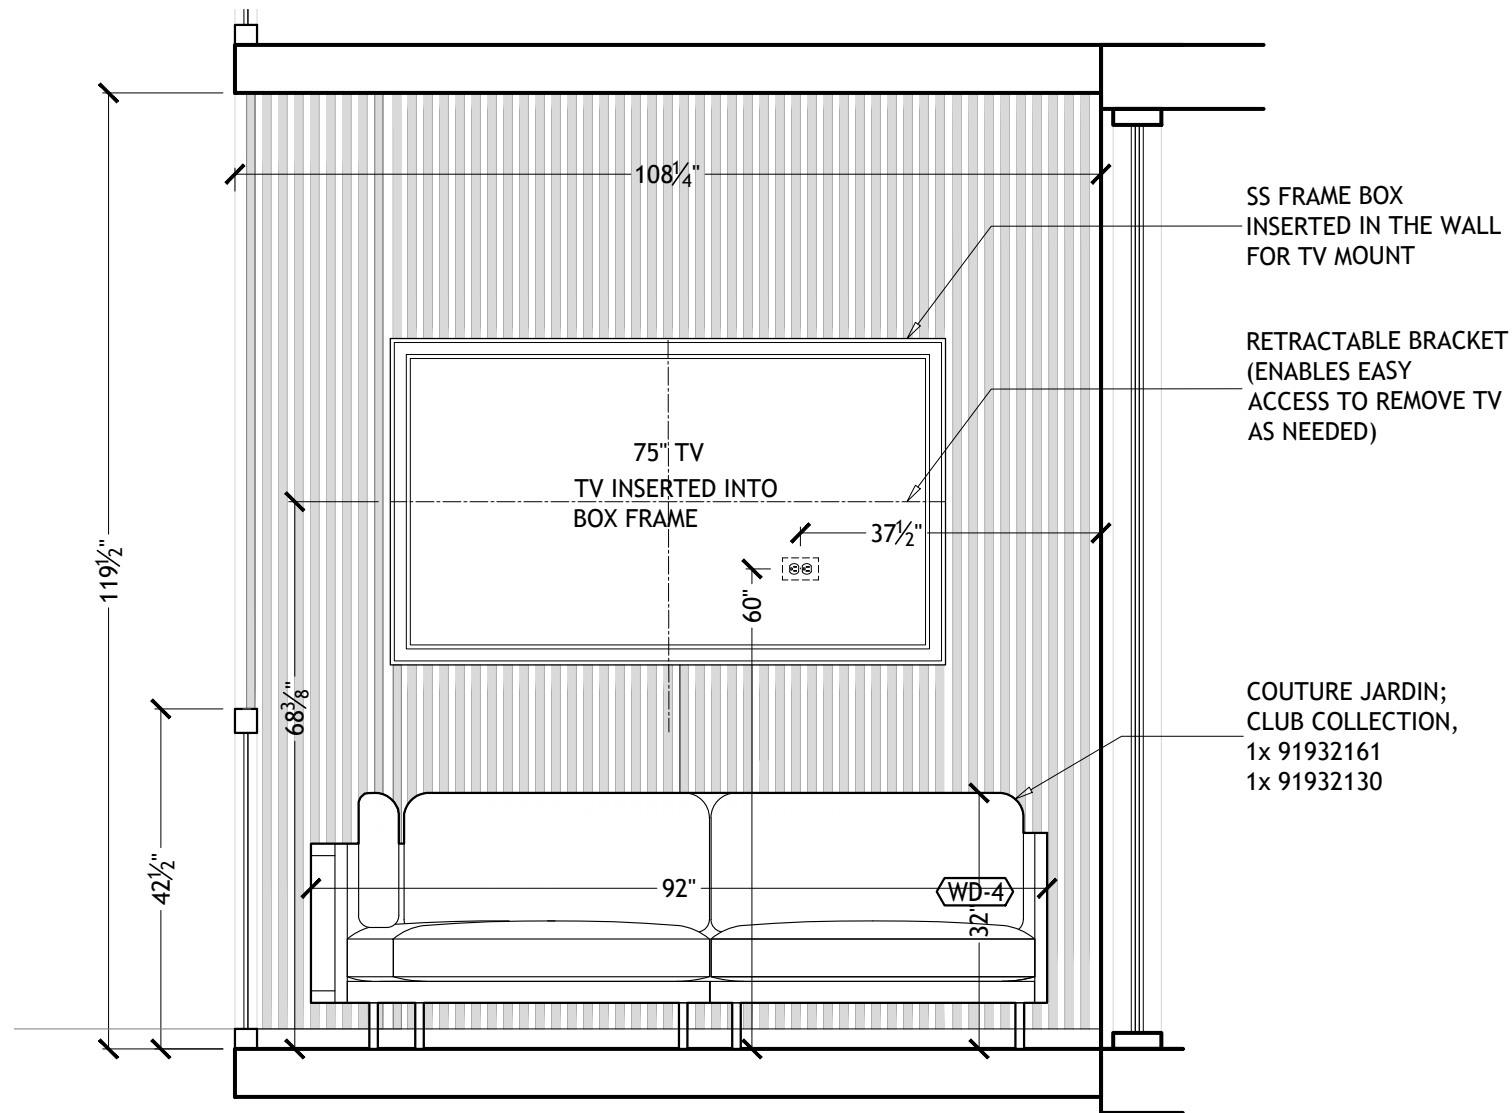


1 ELEVATION
106.1 SCALE 1/2"=1'-0"

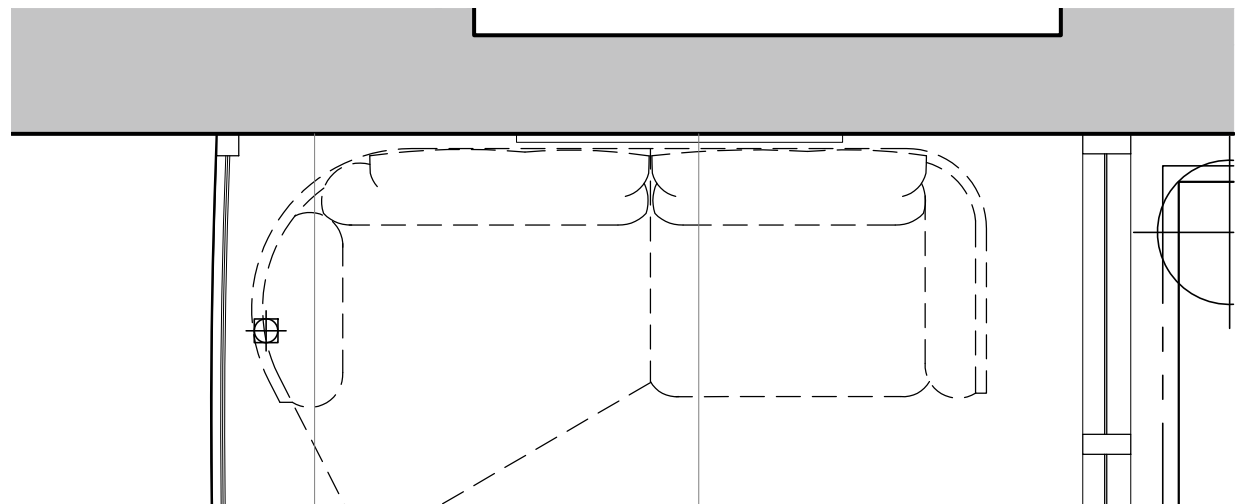


WD-4 PLASTIC WOOD, DECK TYPE (TBD)
LM-1 OCTOLUX #15-STAINLESS STEEL ALUMINUM


 FOR CONSTRUCTION AUGUST 12, 2022	REVISIONS:	All site measurements must be verified by the contractor. Any substitutes in materials, finishes or otherwise specified items are not acceptable without written approval of the designer. This document and all associated documents are prepared for a specific site and event, and incorporate calculations and measurements available from the client at the time of drafting. The contents of this document are not to be reproduced or copied in whole or part without the written permission of Fleur-de-Lis Interior Design Inc. It is the responsibility of the contractor to build in compliance to and abide by all pertainable building codes. Copyright © 2015	 Fleur-de-lis interior design inc. 294 Eglinton Ave W Toronto, ON M4R 1B2 Voice: (416) 929-8599 Fax: (416) 929.8535 www.fleurdelis.ca consults@fleurdelis.ca	PROJECT NAME: 50 SOUTH POINT DRIVE, UNIT #613	106.1 ID
				SHEET TITLE: BALCONY INTERIOR FIN ELEVATIONS	
				SCALE: 1/2"=1'-0"	LAST DRAWN AUGUST 12, 2022

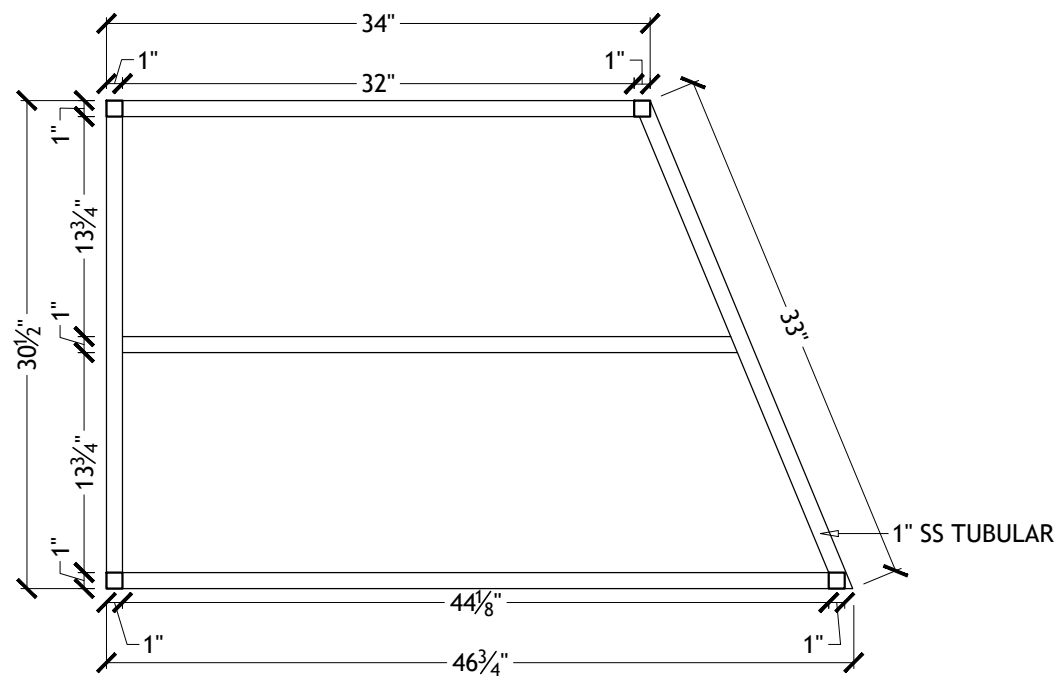

1
106.7

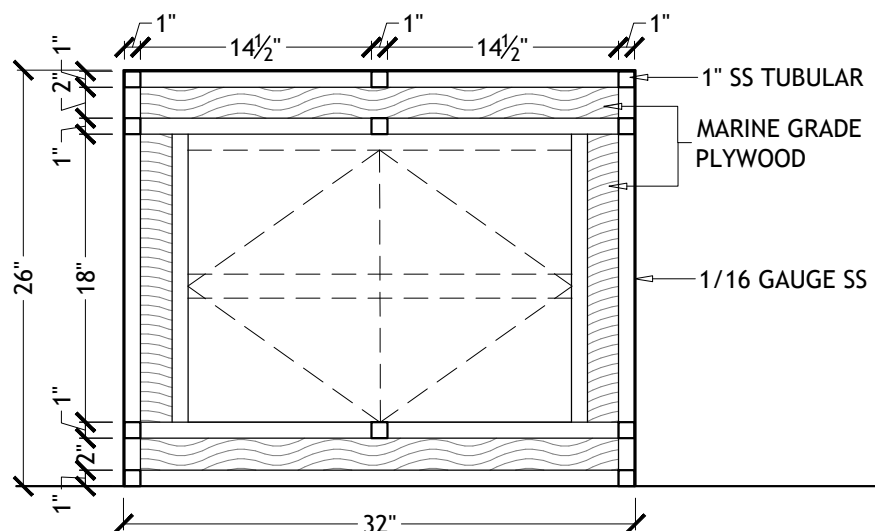

2 FRONT FRAME ELEVATION
106.7 SCALE 1"=1'-0"

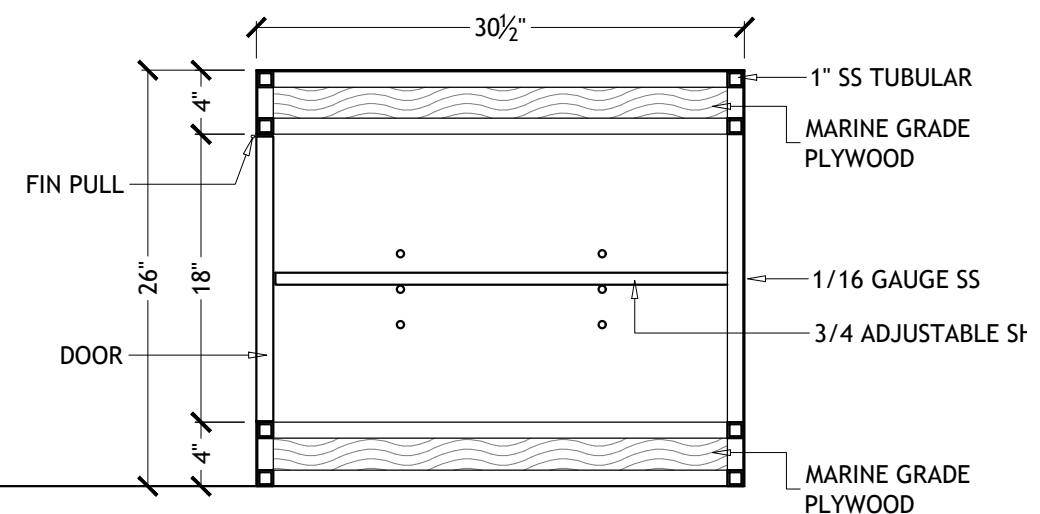

A FRAME SECTION
106.7 SCALE 1"=1'-0"

REVISIONS:



PROJECT NAME: 50 SOUTH POINT DRIVE, UNIT #613	
SHEET TITLE: BALCONY INTERIOR FIN ELEVATIONS	
SCALE: 1/2"=1'-0"	LAST DRAWN AUGUST 12, 2022

106.7
ID

DRAWN BY:
PM