



**WESTHAVEN**  
CONSTRUCTION SERVICES, INC.

8254 South River Dr.  
Medley, FL 33166  
Ph.305 556 1416  
[www.westhavencn.com](http://www.westhavencn.com)

PROGRESS DRAWING  
**FOR APPROVAL**





CONTACT DESIGN TEAM

**CLIENT**  
MAS  
**ADDRESS**  
ADDRESS

**PROJECT**  
2401  
**PROJECT NAME**  
CONTINUUM SOUTH

**DRAWN BY**  
Abel Q.  
**DESIGN BY**  
Joel A.  
**DESCRIPTION**  
AREAS

**A-01**

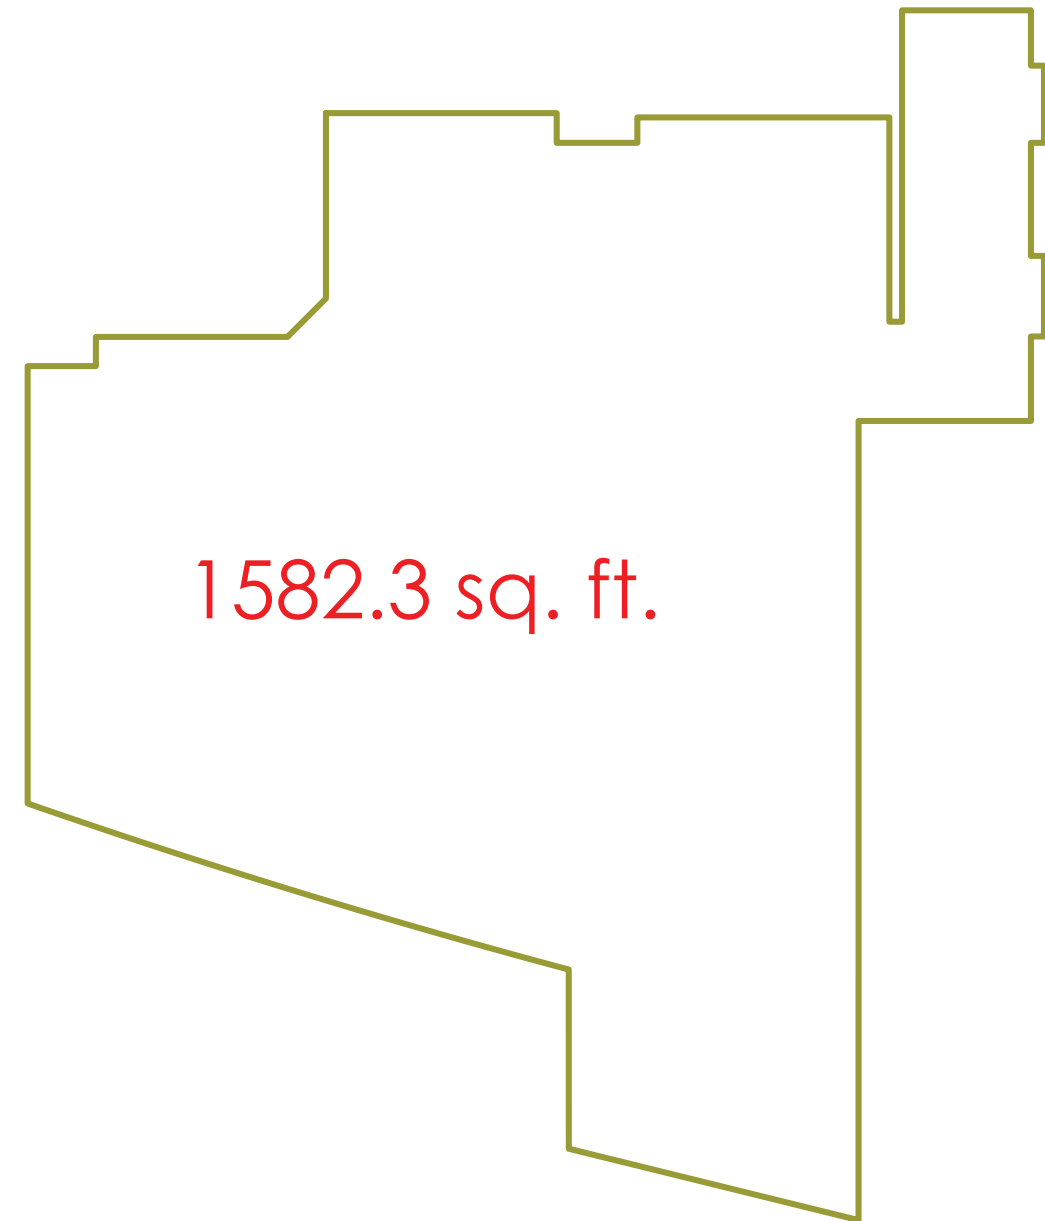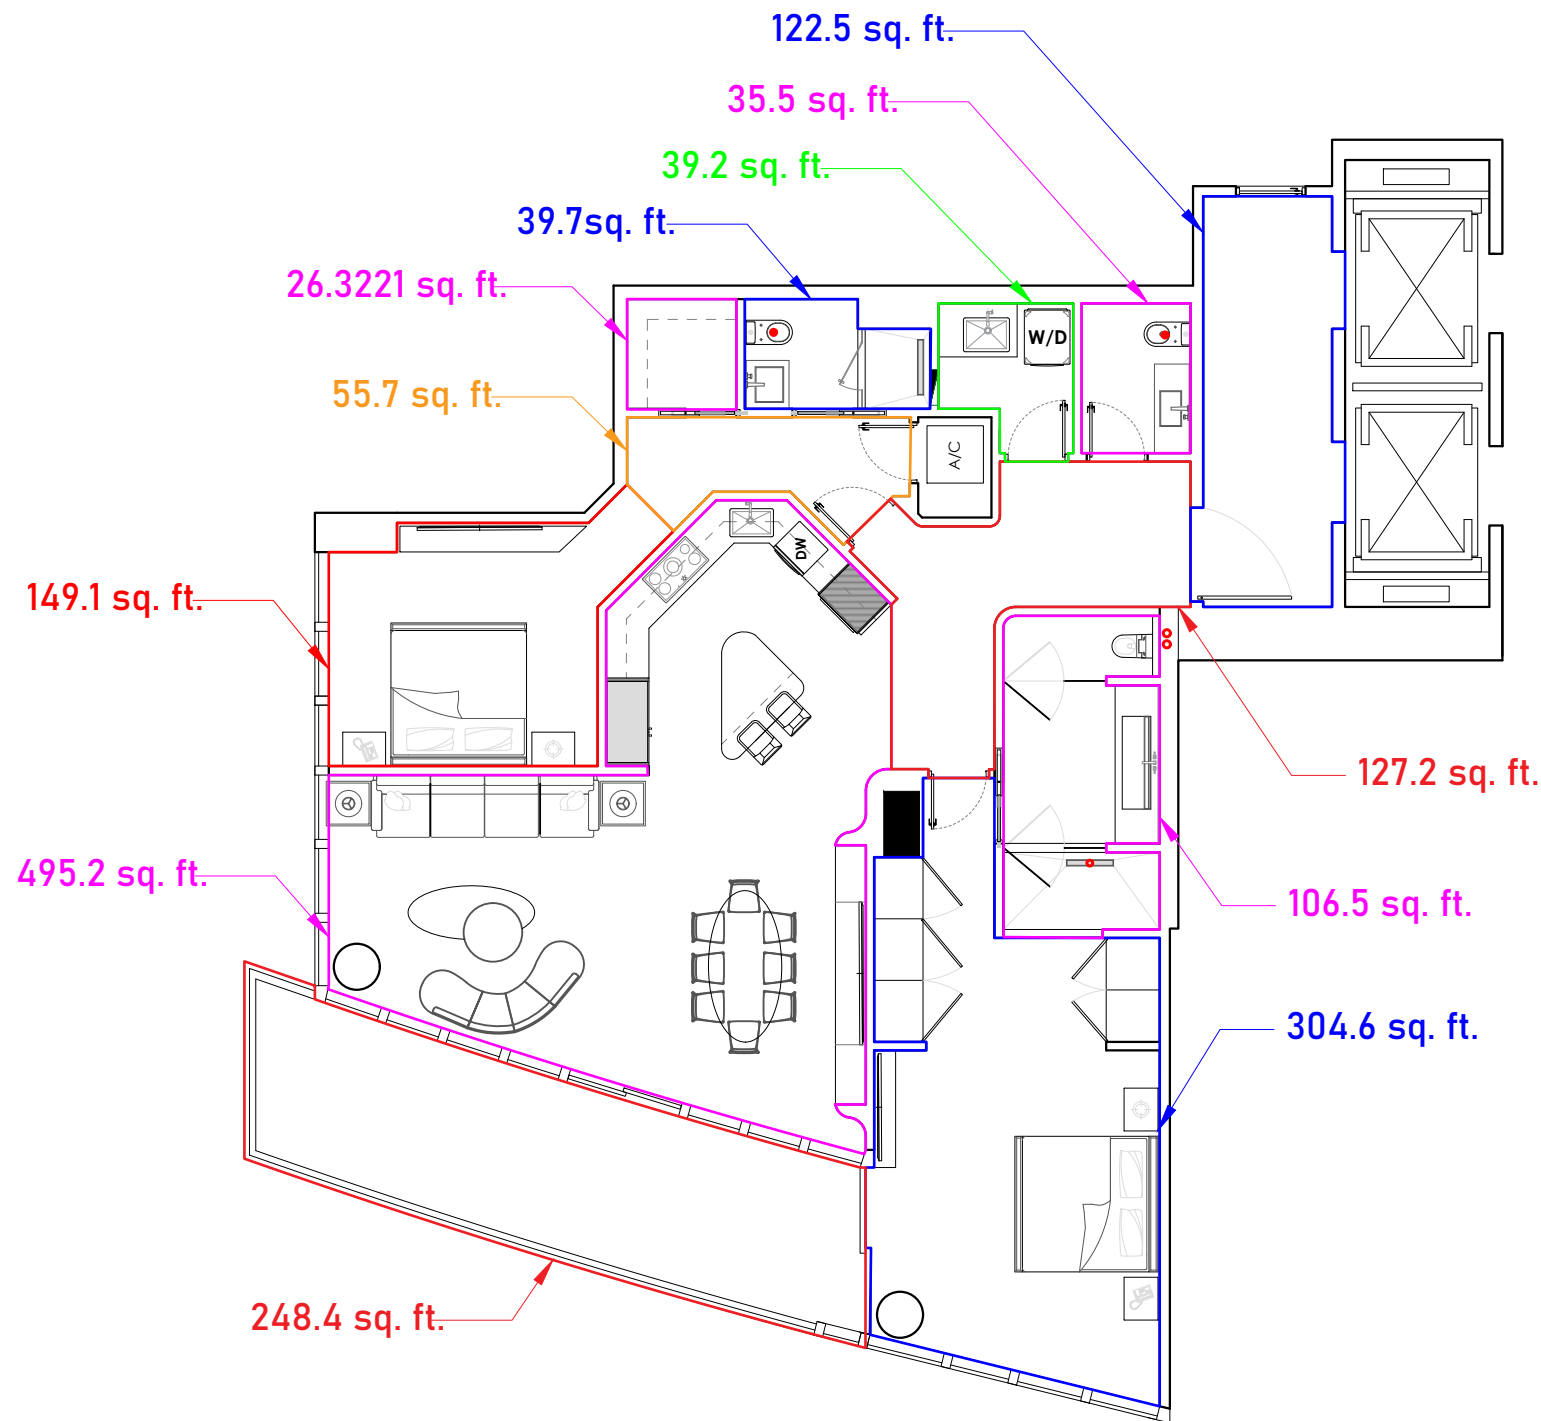

Scale 1=