




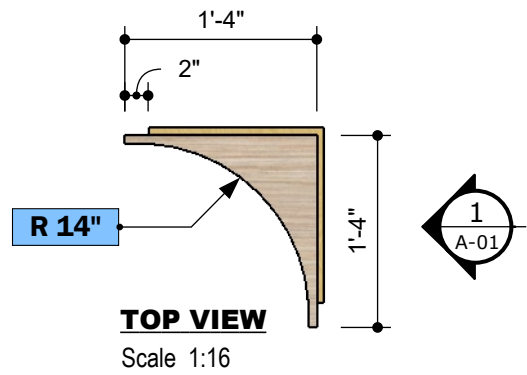

TOP VIEW
Scale 1:16

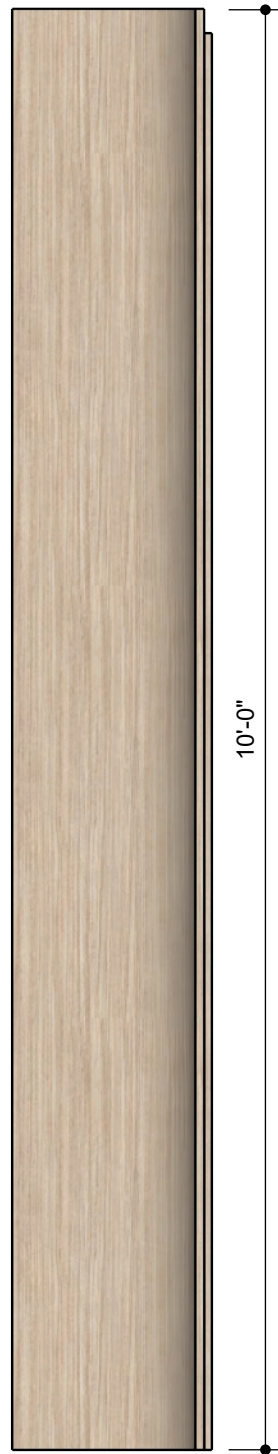

FRONT VIEW
Scale 1:16

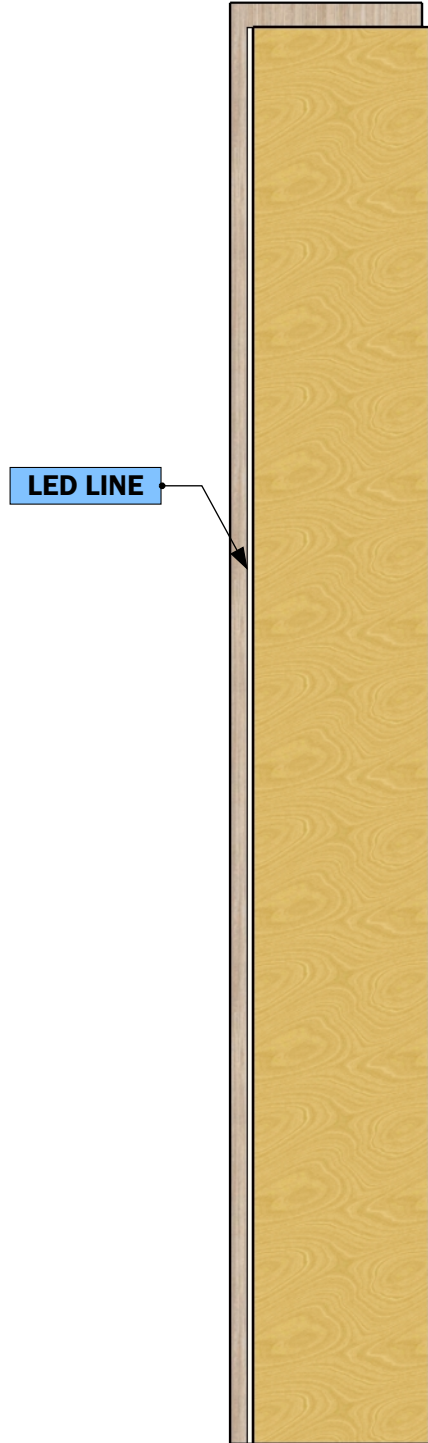

SIDE VIEW
Scale 1:16



ARCHITECTURAL VISUALIZATION
RENDER 18.7 FOCAL LENGHT

PROGRESS DRAWING

ALL MEASUREMENTS MUST BE VERIFIED IN FIELD
This drawing is not intended to be used for contract pricing or fabrication purposes. All content is subject to change.

DISCARD ALL DRAWINGS THAT WERE MADE ON THIS ITEM PRIOR TO THE DATE BELOW:

12/13/2021

NOTES

Drawings may not be scaled. The numerical dimensions represent correct measurements. All dimensions are given from finished floor and finished wall unless otherwise noted. All design ideas, drawings and plans represented here are owned by the property of **WESTHAVEN CONSTRUCTION SERVICES**. All rights reserved. Above suggested electrical and plumbing locations, must be verified in field.

PROJECT No
2807
PROJECT NAME
CONTINUUM SOUTH

DESCRIPTION
FOYER DESIGN
WOODEN PIECE
PAGE NAME
Inside Page

DESIGN BY
MIRTHA
A.
DRAWN BY
Abel Q.

ISSUE
12/ 13/ 2021
RE - ISSUE
MM.DD.YY

CLIENT
CLIENT NAME
0000
FL, 33000

WESTHAVEN
CONSTRUCTION SERVICES, INC.

