


3507 CONTINUUM SOUTH

MASTER VANITY

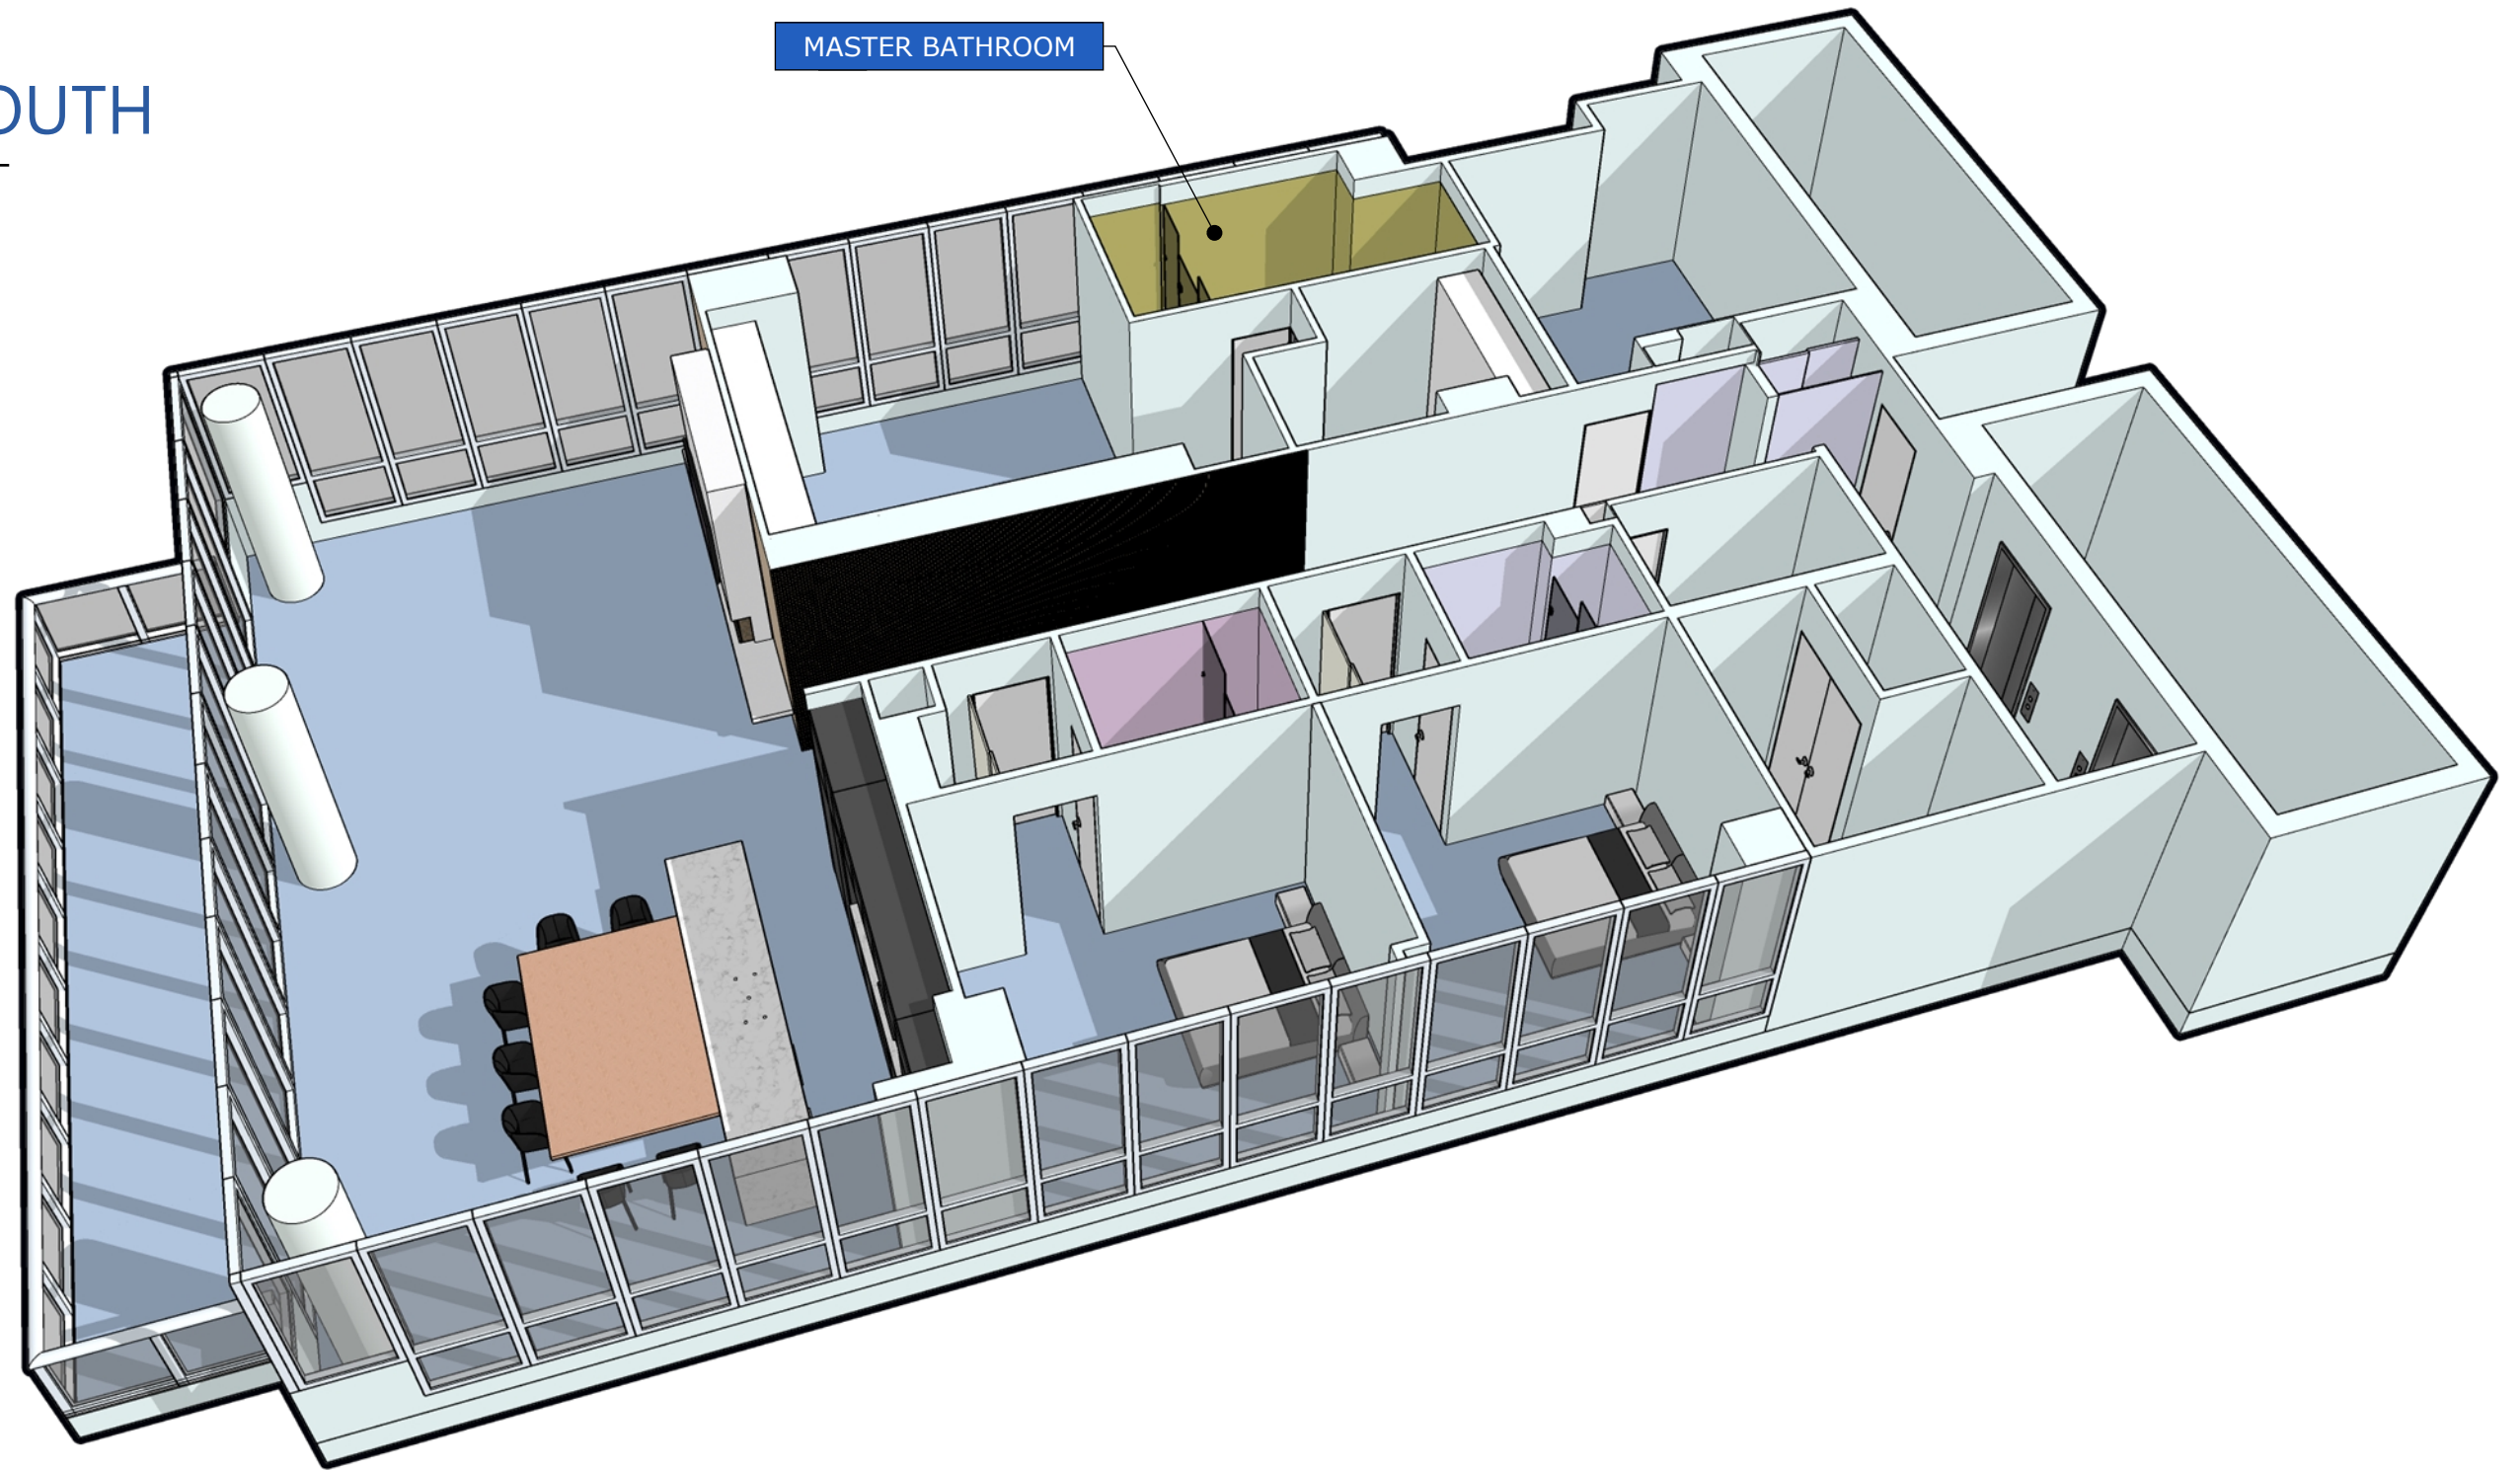

Sheet #	Sheet Name
00	LOCATION
Sheet A1	HIS
Sheet A2	HER'S

PROGRESS DRAWING

This presentation is not intended to be used for contract pricing or fabrication purposes. All content is subject to change.

DISCARD ALL PRESENTATIONS THAT WERE MADE ON THIS ITEM PRIOR TO THE DATE BELOW:

07/15/2022

NOTES

The drawings included in presentations may not be scaled. The numerical dimensions represent correct measurements. All dimensions are given from finished floor and finished wall unless otherwise noted. All design ideas, drawings and plans represented here are owned by the property of **WESTHAVEN CONSTRUCTION SERVICES**. Above suggested electrical and plumbing locations, must be verified in field.

PROJECT

**3507
CONTINUUM SOUTH**

PAGE NAME

LOCATION

DESIGN BY

J. ALONSO

DRAWING BY

A. QUINTERO

CREATED

04/ 21/ 2022

MODIFIED

07/15/2022

CLIENT

JOHN NELSON


ADDRESS

**0000
FL, 33000**




**WESTHAVEN
CONSTRUCTION SERVICES, INC.**


8254 NW SOUTH RIVER DRIVE, MEDLEY, FL 33166
All rights reserved.

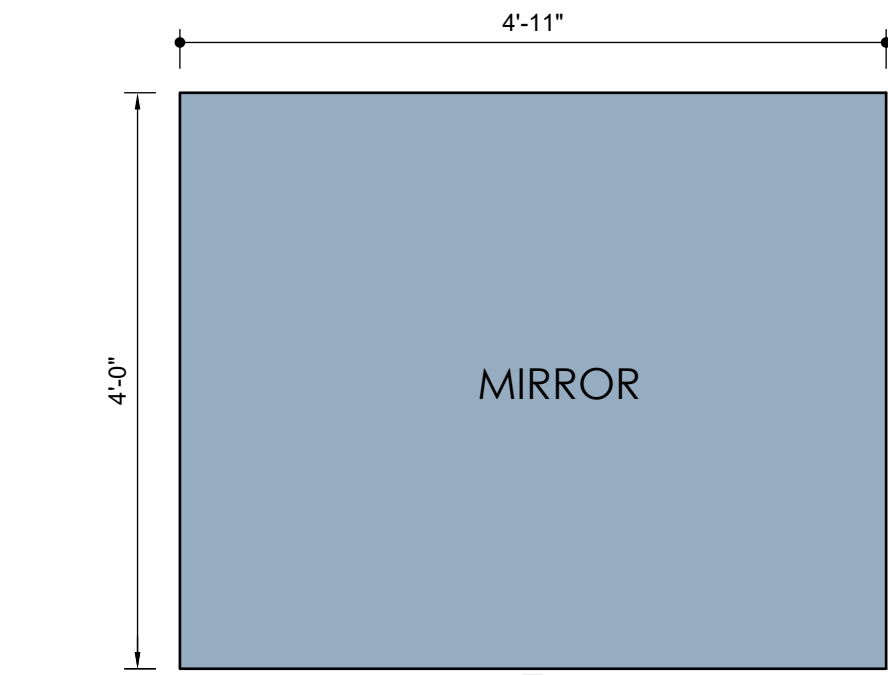


LED. LINE

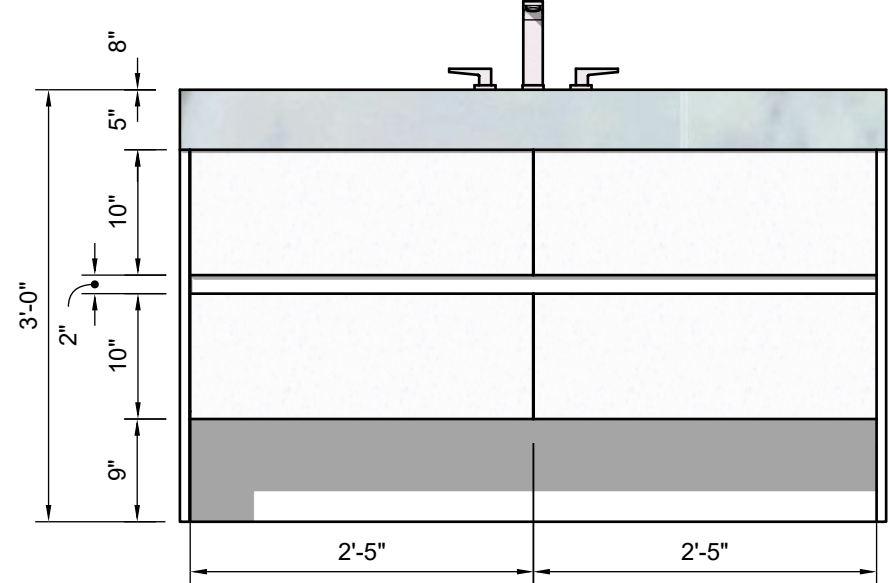

FRONT VIEW
Scale 1:16

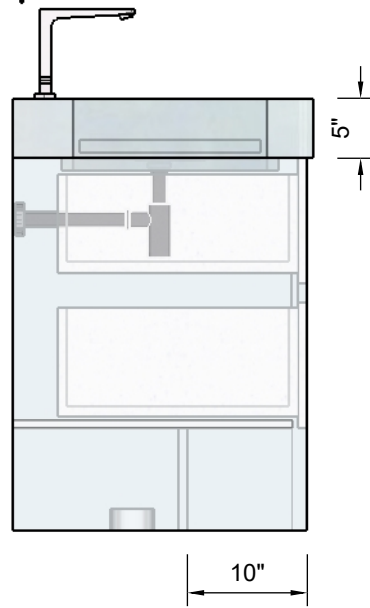

SIDE VIEW
Scale 1:16

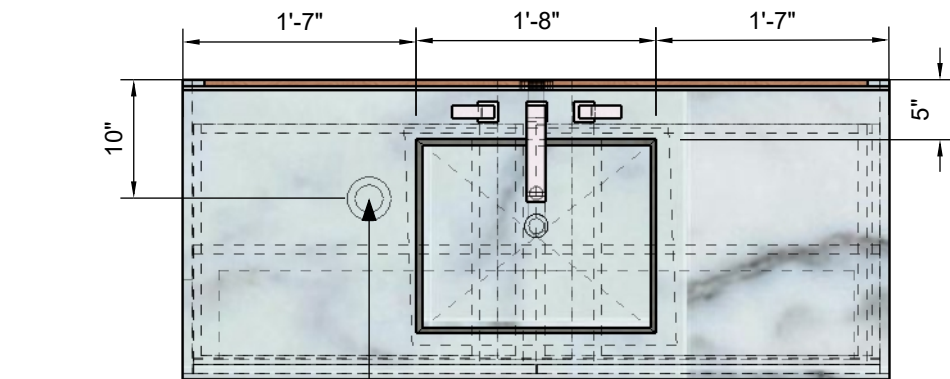

DRAIN ON FLOOR

TOP VIEW
Scale 1:16

PROGRESS DRAWING

ALL MEASUREMENTS MUST BE VERIFIED IN FIELD


This drawing is not intended to be used for contract pricing or fabrication purposes. All content is subject to change.

DISCARD ALL DRAWINGS THAT WERE MADE ON THIS ITEM PRIOR TO THE DATE BELOW:

07/15/2022

NOTES

Drawings may not be scaled. The numerical dimensions represent correct measurements. All dimensions are given from finished floor and finished wall unless otherwise noted. All design ideas, drawings and plans represented here are owned by the property of **WESTHAVEN CONSTRUCTION SERVICES**. All rights reserved. Above suggested electrical and plumbing locations, must be verified in field.

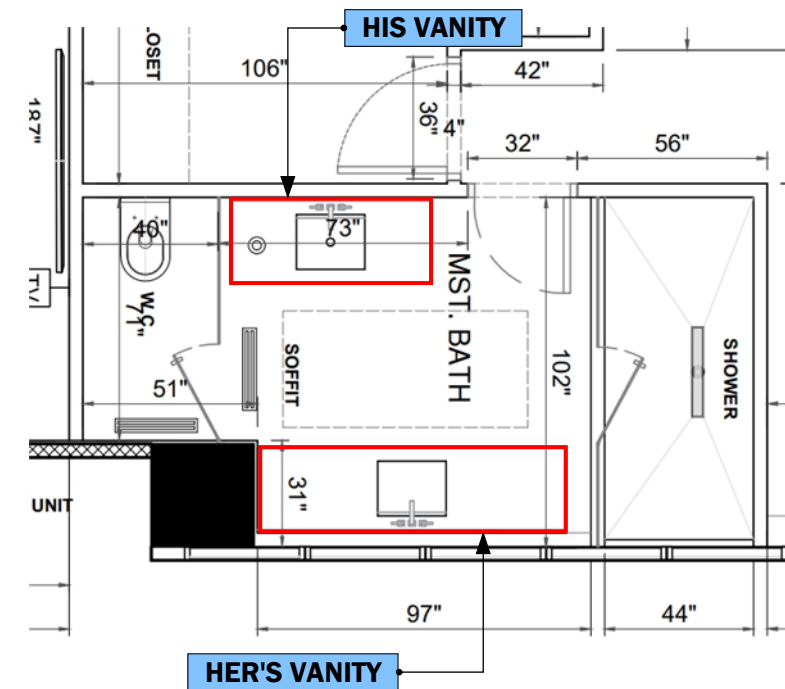



FINGER PULL

FINISH	Iberia Tiles
MARBLE STATUARIO	
(B) Natural 12 mm	

FINISH	SELLER
White Laquered	
Item No:	


PERSPECTIVE VIEW
Not Scaled

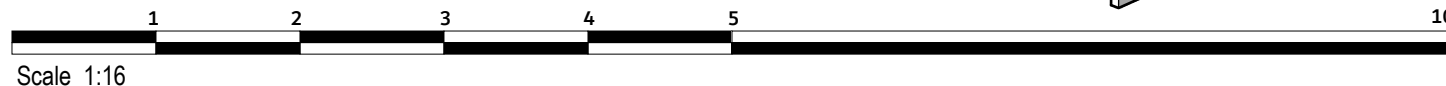

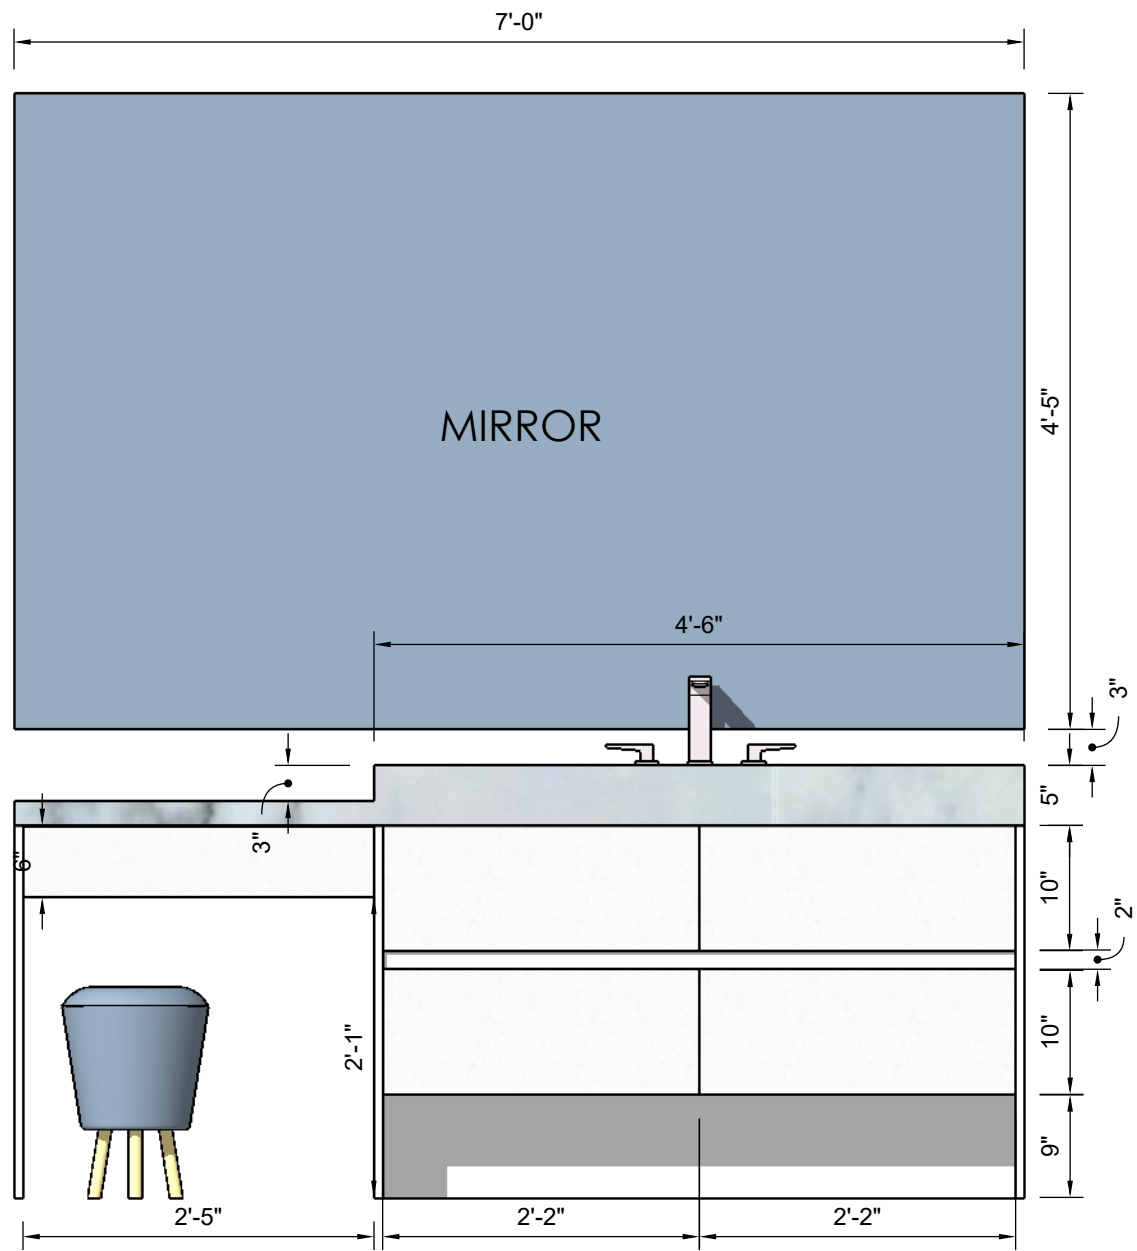


FRONT VIEW

Scale 1:16

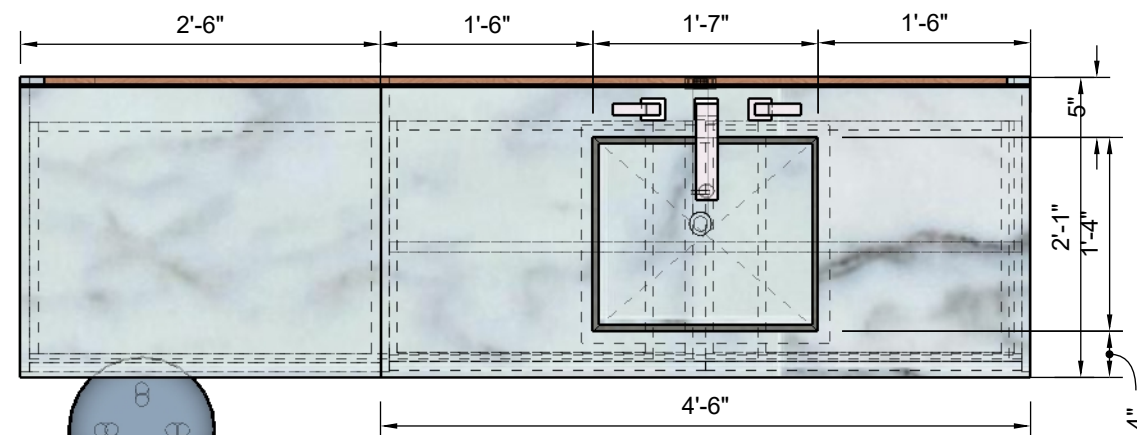


TOP VIEW

Scale 1:16

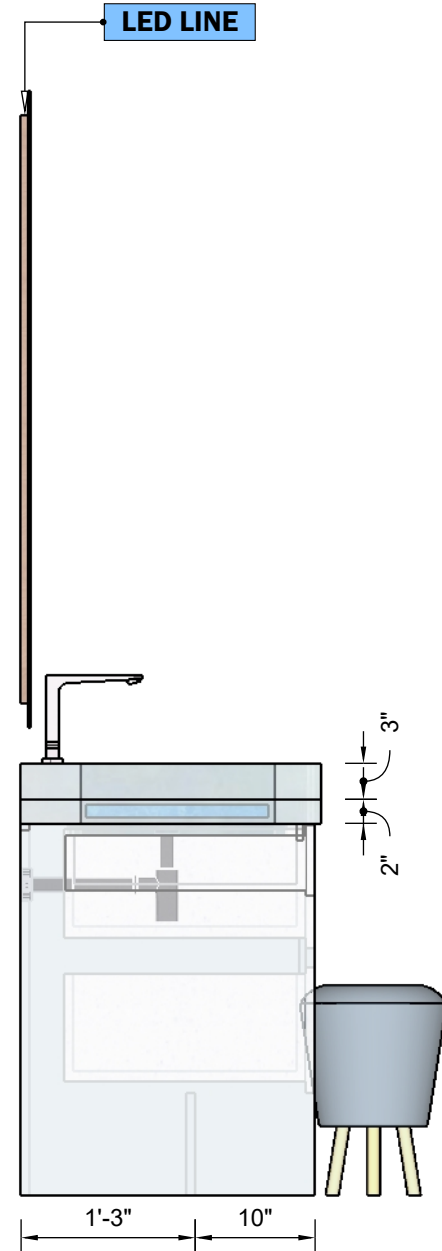

SIDE VIEW

Scale 1:16

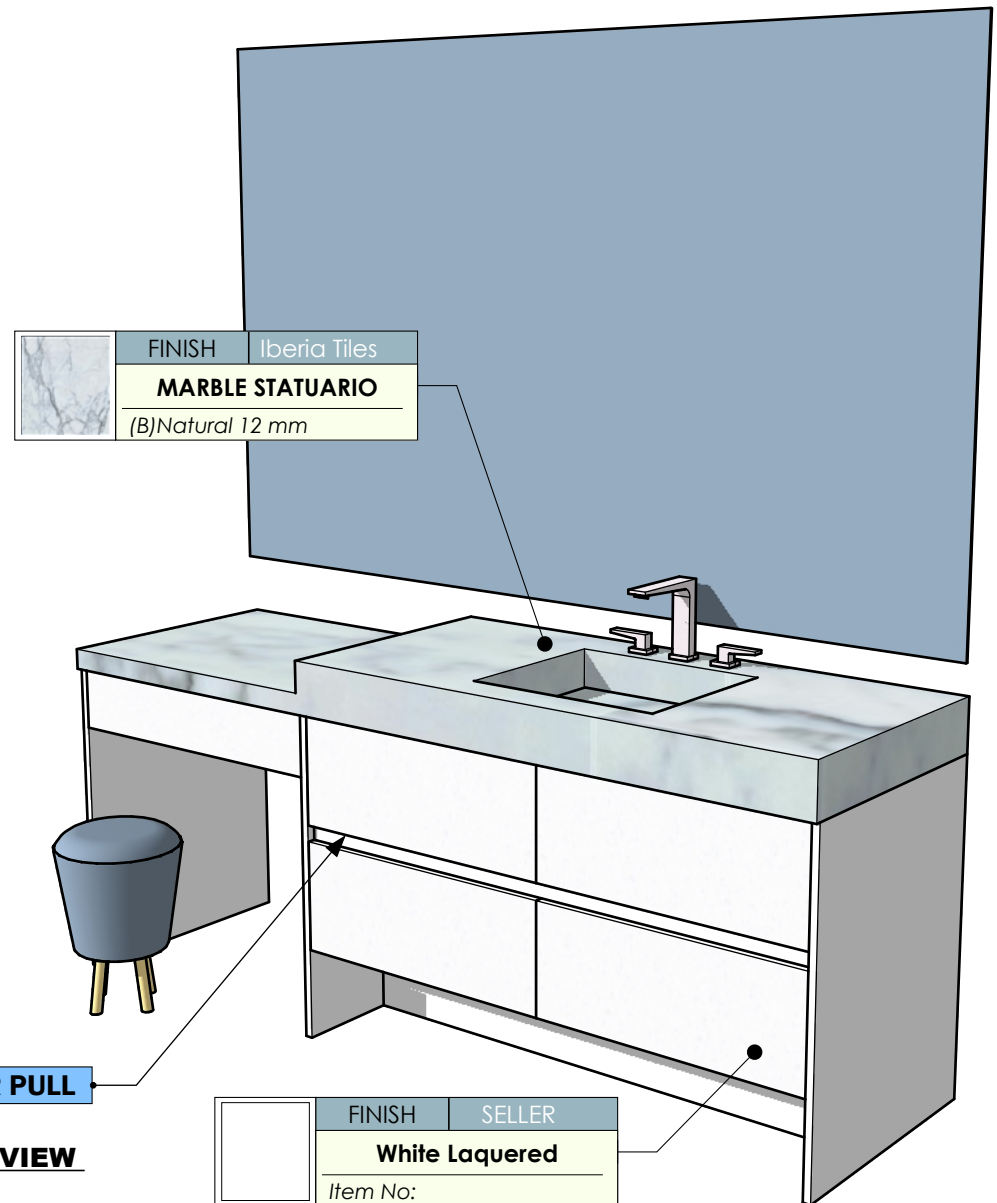

PERSPECTIVE VIEW

Not Scaled

PROGRESS DRAWING


ALL MEASUREMENTS MUST BE VERIFIED IN FIELD
 This drawing is not intended to be used for contract pricing or fabrication purposes. All content is subject to change.

DISCARD ALL DRAWINGS THAT WERE MADE ON THIS ITEM PRIOR TO THE DATE BELOW:
07/15/2022

NOTES
 Drawings may not be scaled. The numerical dimensions represent correct measurements. All dimensions are given from finished floor and finished wall unless otherwise noted.
 All design ideas, drawings, and plans represented here are owned by the property owner.
WESTHAVEN CONSTRUCTION SERVICES.
 All rights reserved.
 Above suggested electrical and plumbing locations, must be verified in field.

FINISH	Iberia Tiles
	MARBLE STATUARIO
	(B)Natural 12 mm

FINISH	SELLER
	White Laquered
	Item No:

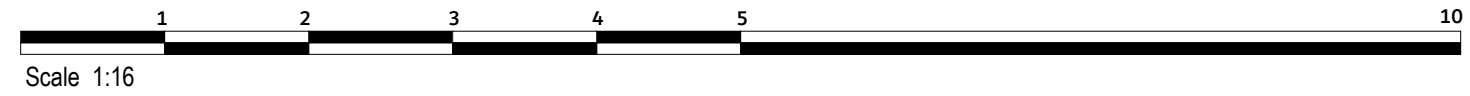

WESTHAVEN
 CONSTRUCTION SERVICES, INC.

CLIENT
 JOHN NELSON
 0000
 FL, 33000

ISSUE
 04/ 21/ 2022
RE - ISSUE
 MM,DD,YY

DESIGN BY
 Joel A.
DRAWN BY
 Abel Q.

DESCRIPTION
 MASTER VANITY
PAGE NAME
 HER'S

PROJECT No
 3507
PROJECT NAME
 CONTINUUM SOUTH