

3106

CONTINUUM

SOUTH

KITCHEN CEILING



DESIGN CONCEPT

This presentation is not intended to be used for contract pricing or fabrication purposes. All content is subject to change

DISCARD ALL PRESENTATIONS THAT WERE MADE ON THIS ITEM PRIOR TO THE DATE BELOW:

10/21/2022

NOTES

The drawings included in presentations may not be scaled. The numerical dimensions represent correct measurements. All dimensions are given from finished floor and finished wall unless otherwise noted. All design ideas, drawings and plans represented here are owned by the property of WESTHAVEN CONSTRUCTION SERVICES. Above suggested electrical and plumbing locations, must be verified in field.

PROJECT

3106
CONTINUUM SOUTH

PAGE NAME

COVER PAGE

DESIGN BY

J. ALONSO

DRAWING BY

A. QUINTERO

CREATED

10/ 7/ 2022

MODIFIED

10/21/2022

CLIENT


STEVEN MICHAELSON

ADDRESS

0000
FI, 33000




8254 NW SOUTH RIVER DRIVE, MEDLEY, FL 33166

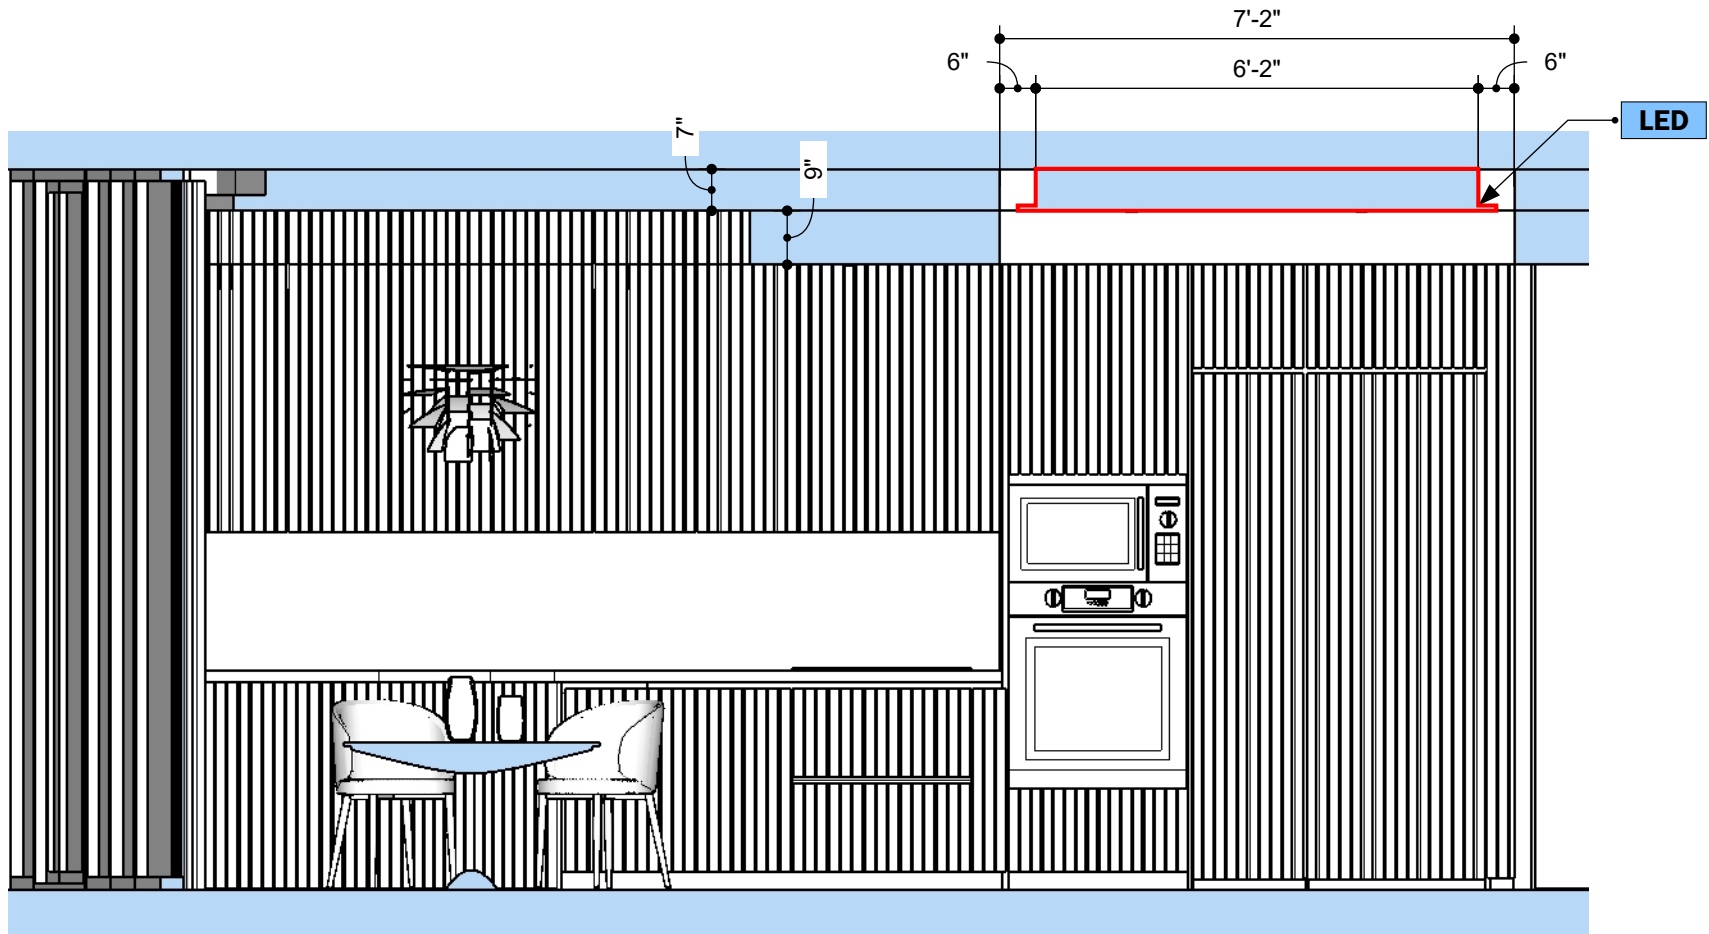

SECTION A

Scale 1:32

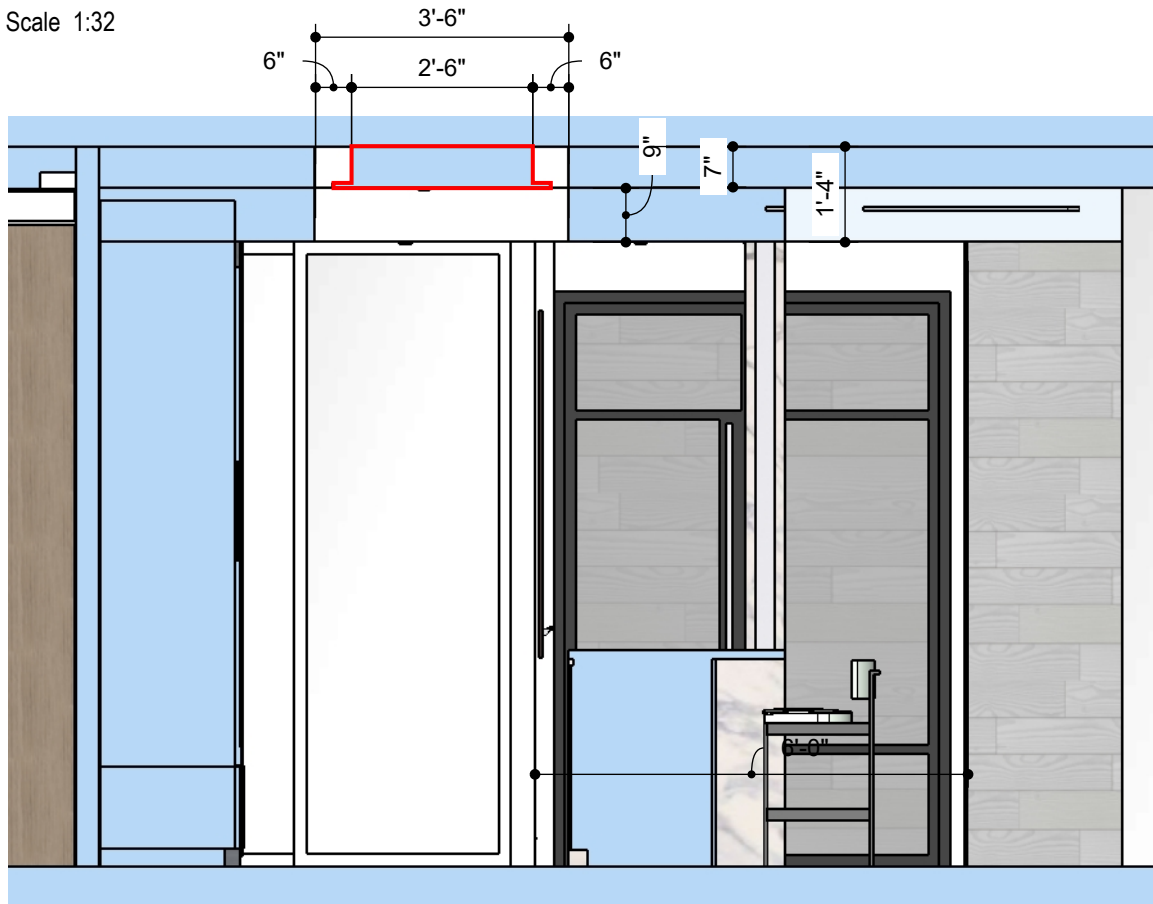

SECTION B

Scale 1:32

DESIGN CONCEPT

ALL MEASUREMENTS MUST BE VERIFIED IN FIELD

This drawing is not intended to be used for contract pricing or fabrication purposes. All content is subject to change

DISCARD ALL DRAWINGS THAT WERE MADE ON THIS ITEM PRIOR TO THE DATE BELOW:


10/21/2022

NOTES

Drawings may not be scaled. The numerical dimensions represent correct measurements. All dimensions are given from finished floor and finished wall unless otherwise noted.

All design ideas, drawings and plans represented here are owned by the property of **WESTHAVEN CONSTRUCTION SERVICES.**

All rights reserved. Above suggested electrical and plumbing locations, must be verified in field.

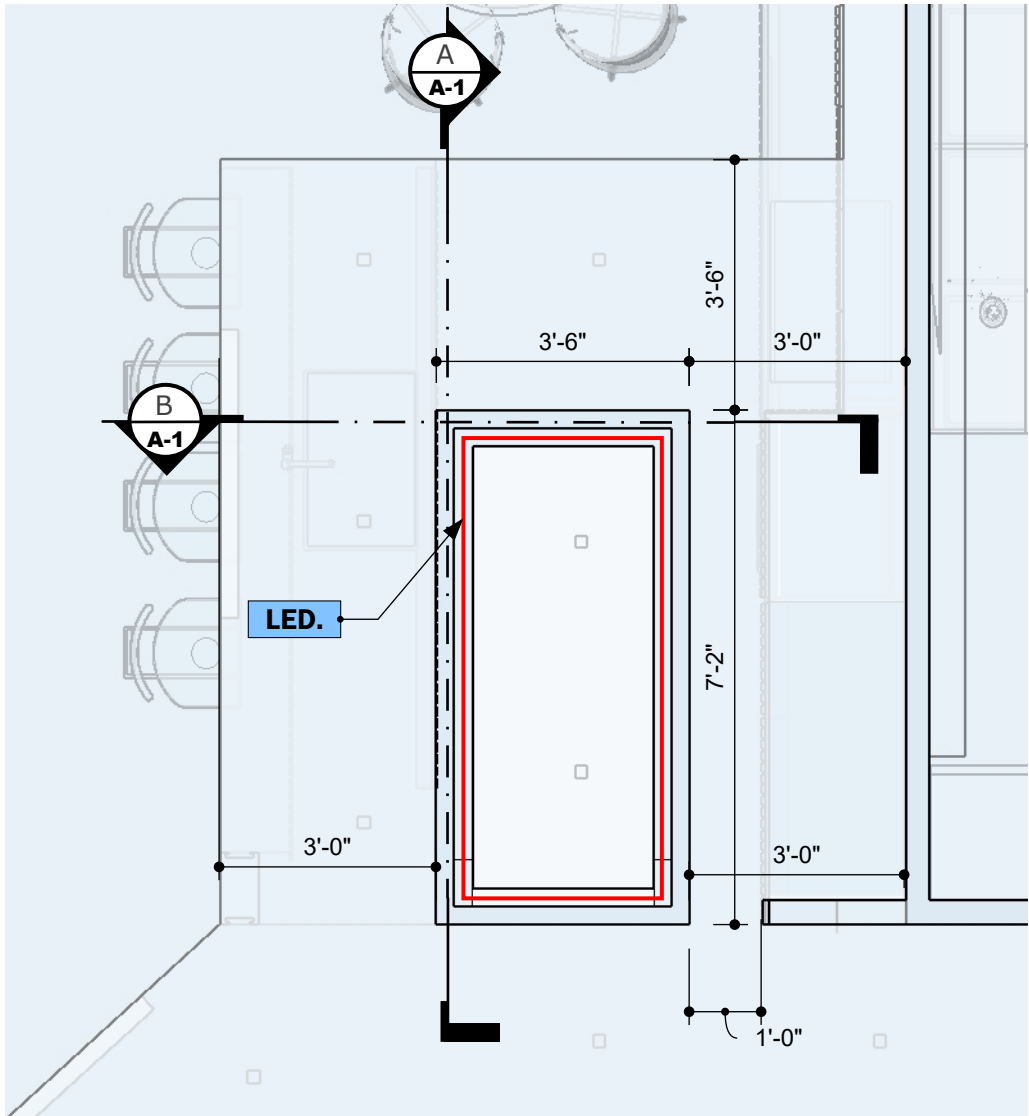

TOP VIEW

Scale 1:32



WESTHAVEN
CONSTRUCTION SERVICES, INC.

CLIENT
STEVEN
MICHAELSON
0000

ISSUE
10/ 7/ 2022
RE - ISSUE
MM.DD.YY

DESIGN BY
Joel A.
DRAWN BY
Abel Q.

DESCRIPTION
KITCHEN CEILING
PAGE NAME
PLANS

PROJECT No
3106
PROJECT NAME
CONTINUUM SOUTH

A-01