


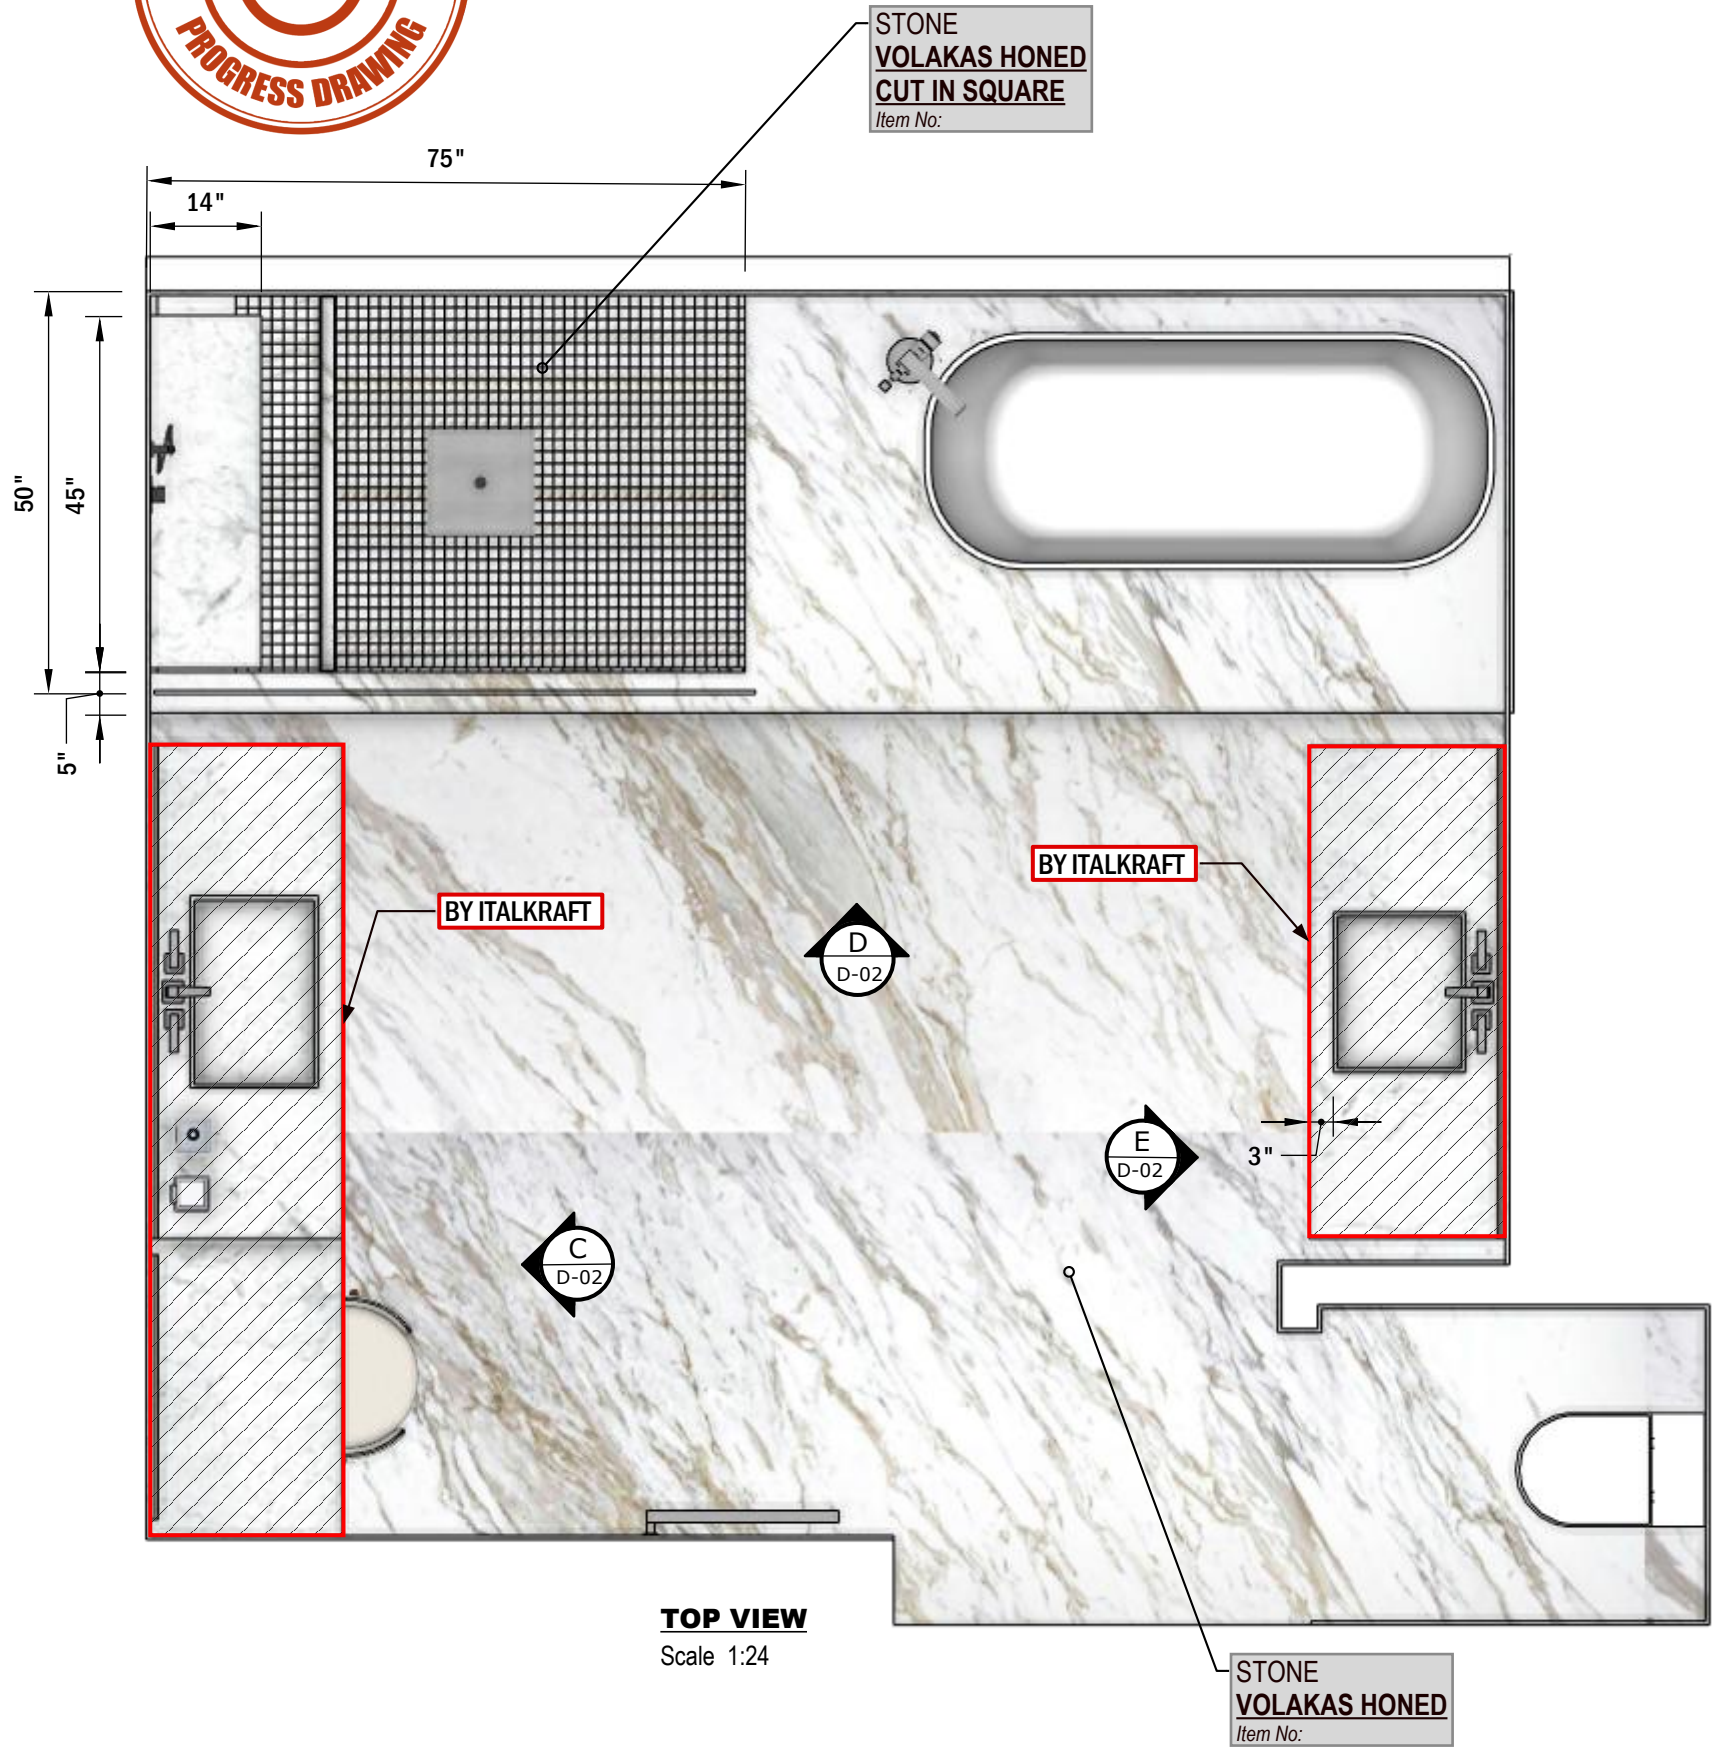
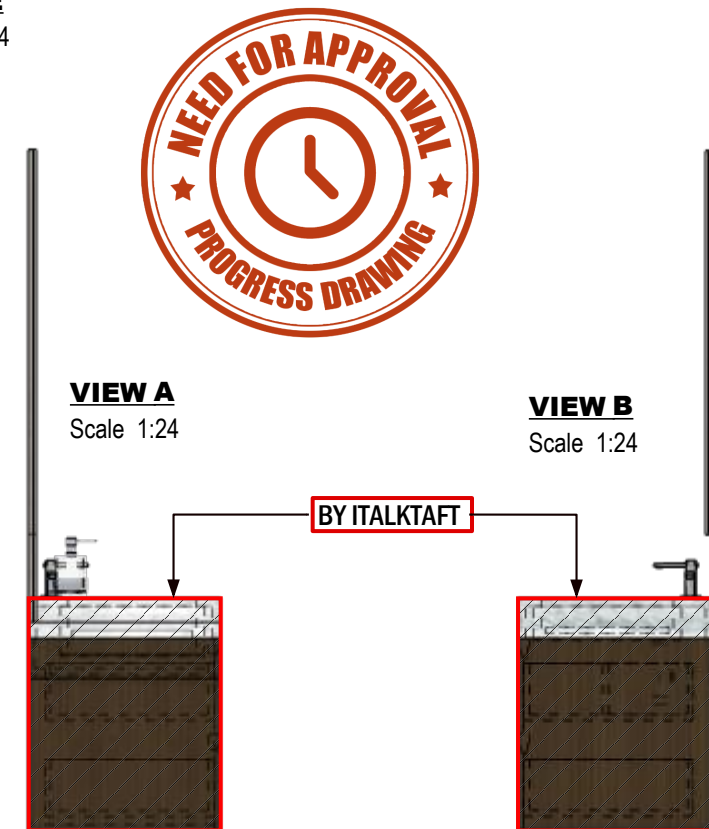


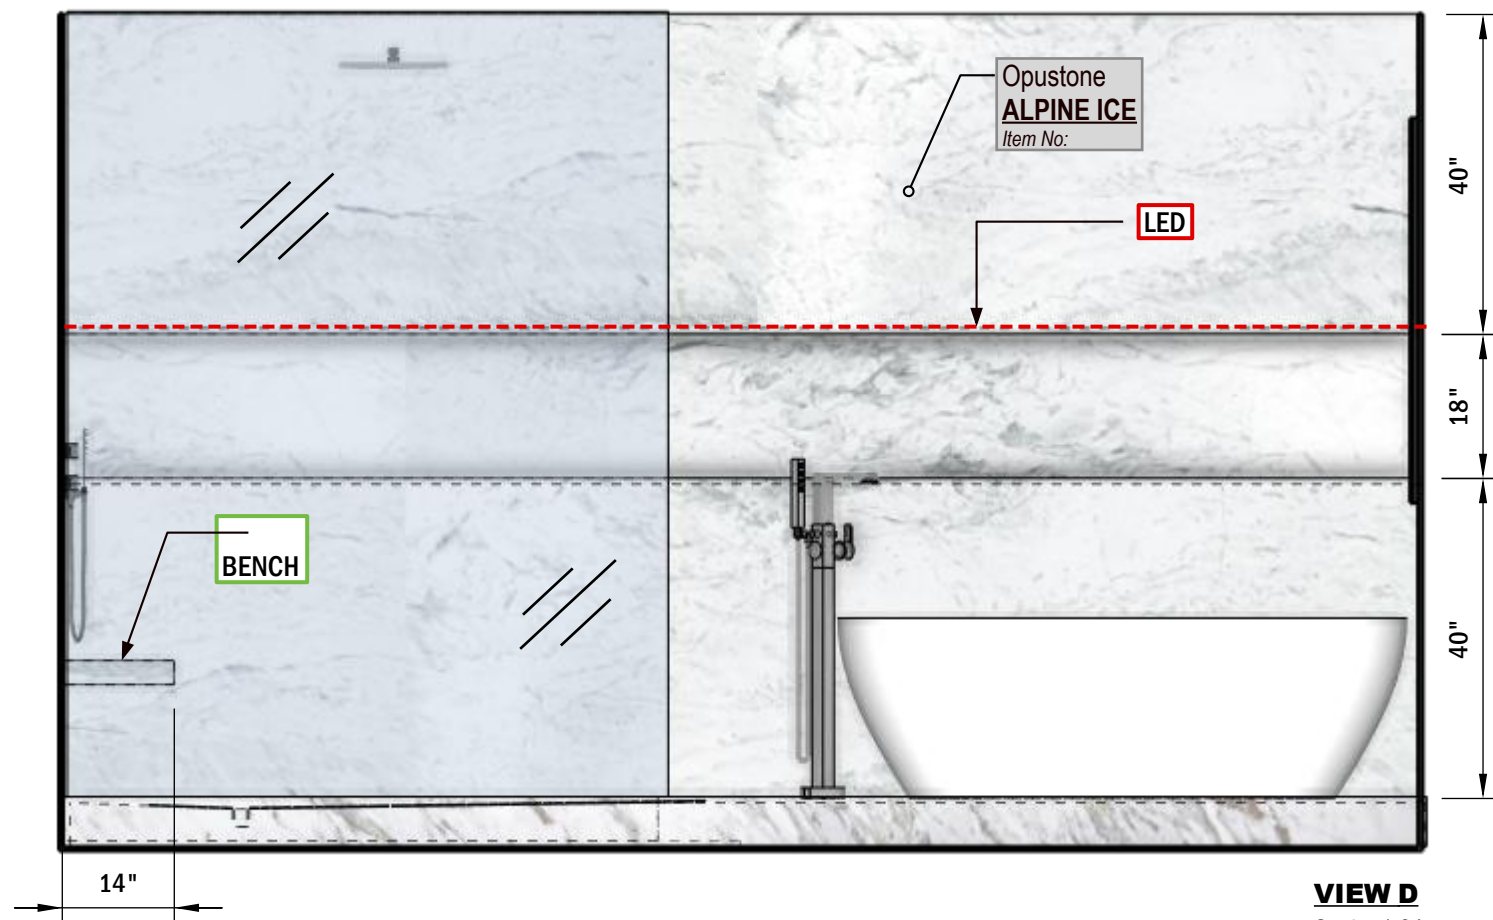

TECHNICAL NOTE:
Drawings are subject to coordination and independent review as part of standard quality control procedures (ISO 9001 / AIA best practices). Subsequent revisions are a normal and expected part of the professional process..

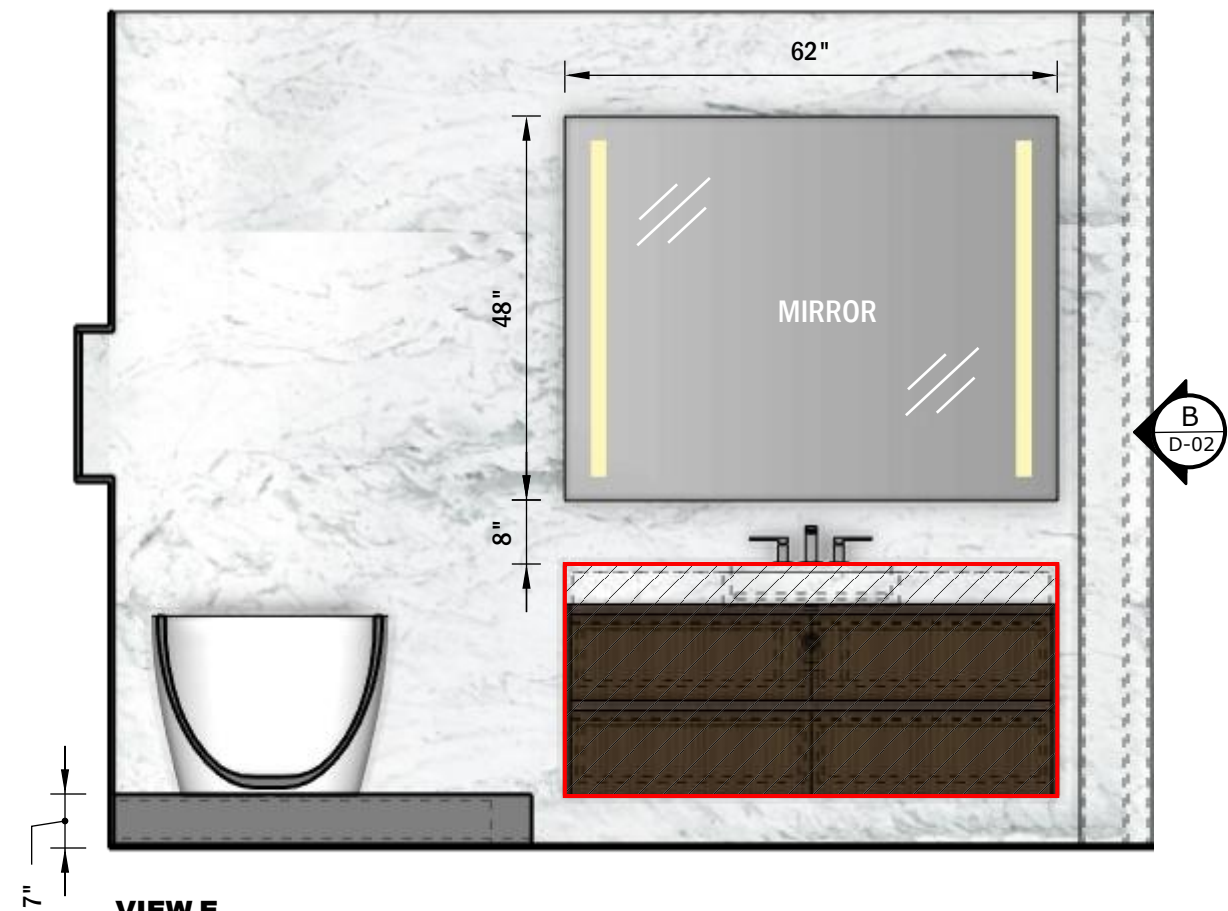

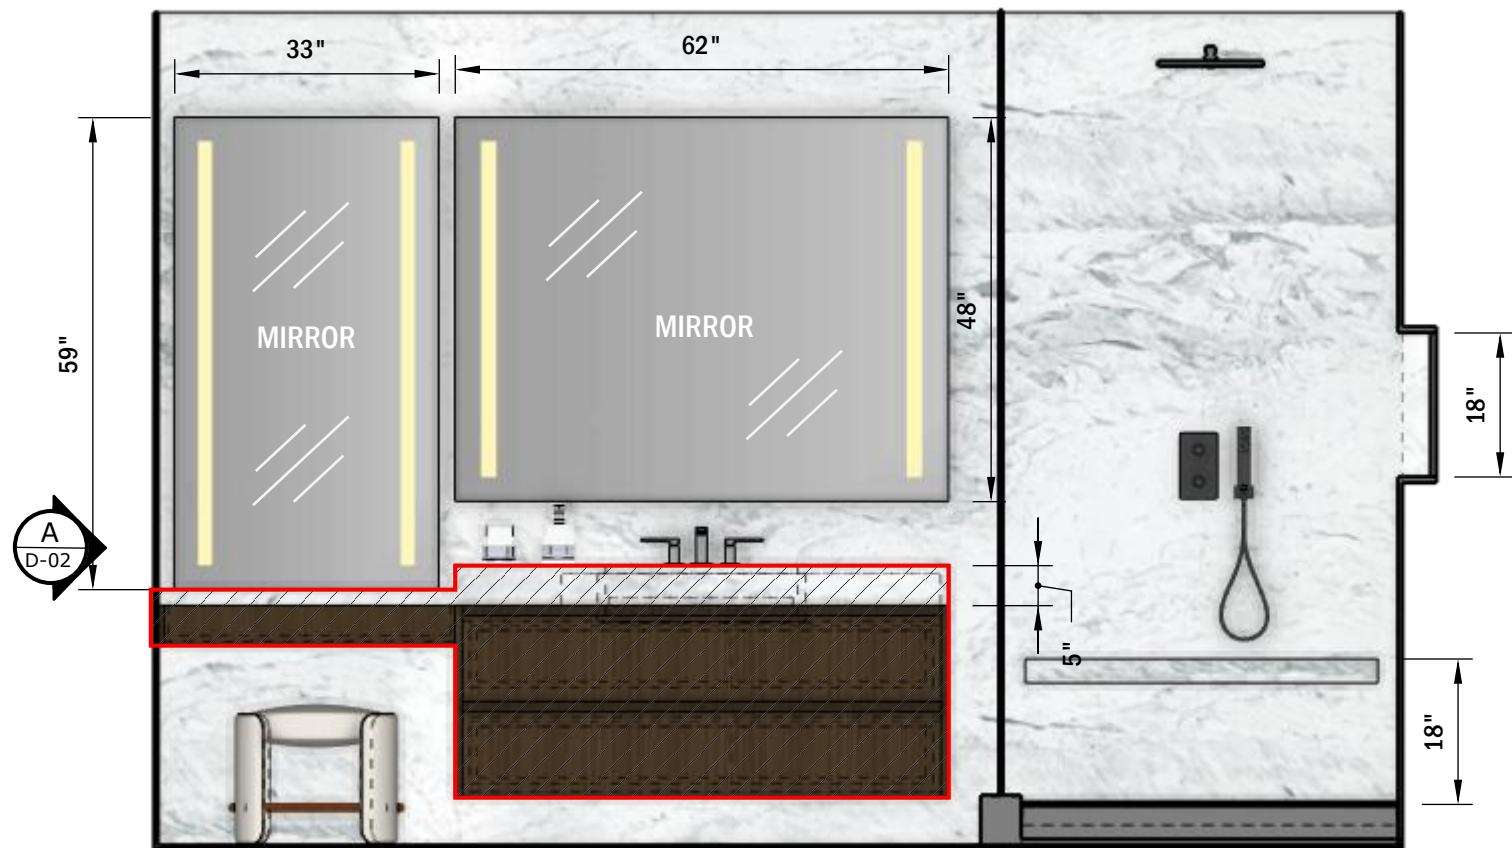

TECHNICAL NOTE:

TECHNICAL NOTE:
Drawings are subject to coordination and independent review as part of standard quality control procedures (ISO 9001 / AIA best practices). Subsequent revisions are a normal and expected part of the professional process..



2400 W 84th St Unit # 20,
Hialeah, FL 33016
Ph. 305 556 1416
www.westhavencn.com

PROGRESS DRAWING
FOR APPROVAL



CONTACT DESIGN TEAM

2901 CONTINUUM NORTH

ISSUE
February 13, 2026

RE - ISSUE
August 6, 2026

DESIGN BY	OWNER
J. Alonso	CLIENT NAME
DRAWN BY	PAGE NAME
A.Quintero	SECTIONS

DESIGN

**ALL MEASUREMENTS
MUST BE
VERIFIED IN FIELD**

DISCARD ALL DRAWINGS THAT
WERE MADE ON THIS ITEM
PRIOR TO THE DATE BELOW:

August 6, 2026

This drawing is not intended to be used for contract pricing or fabrication purposes.
All content is subject to change

D - 2

MASTER VANITIE