
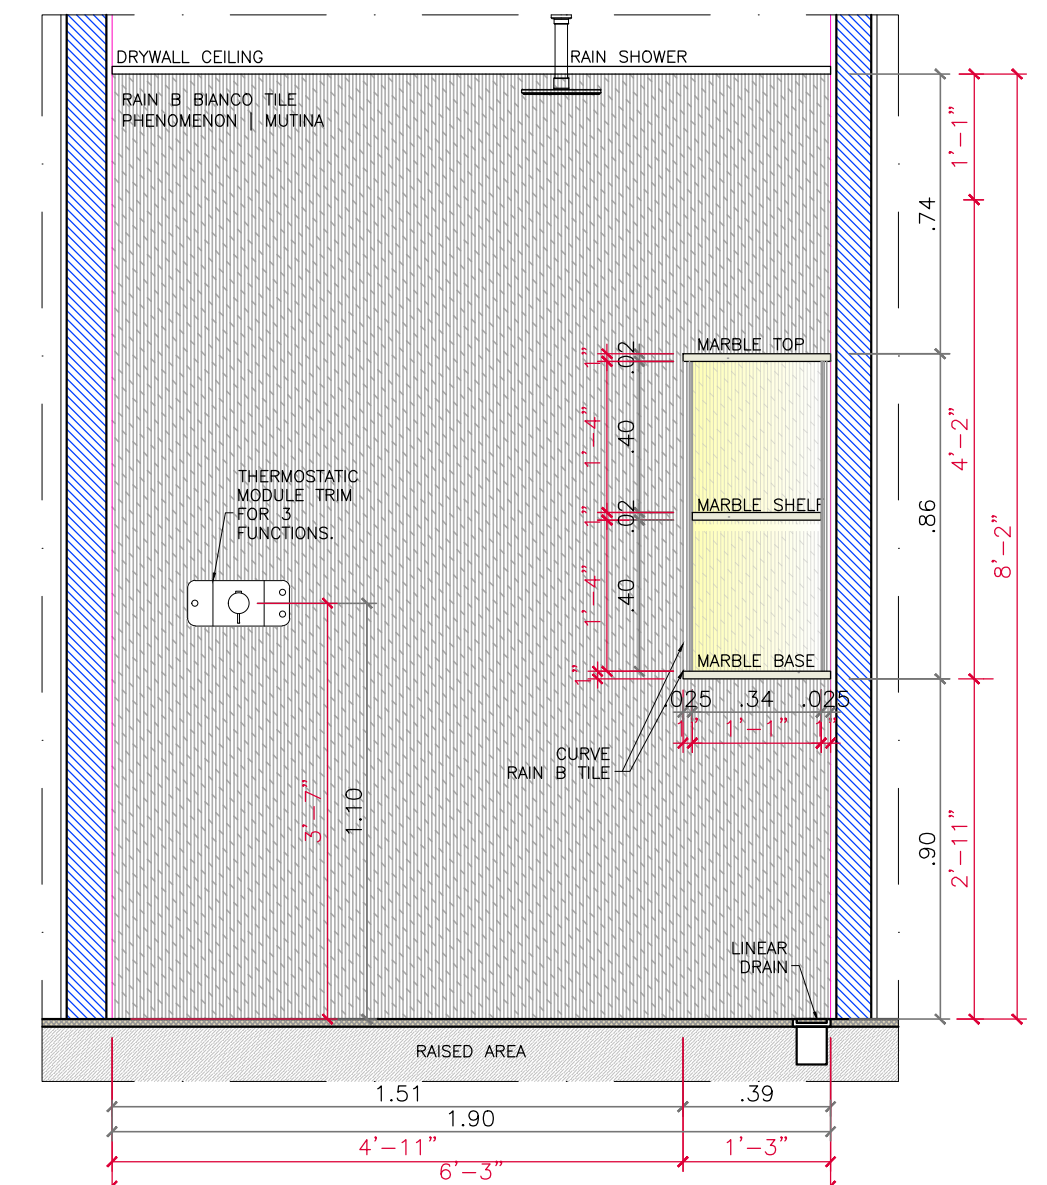
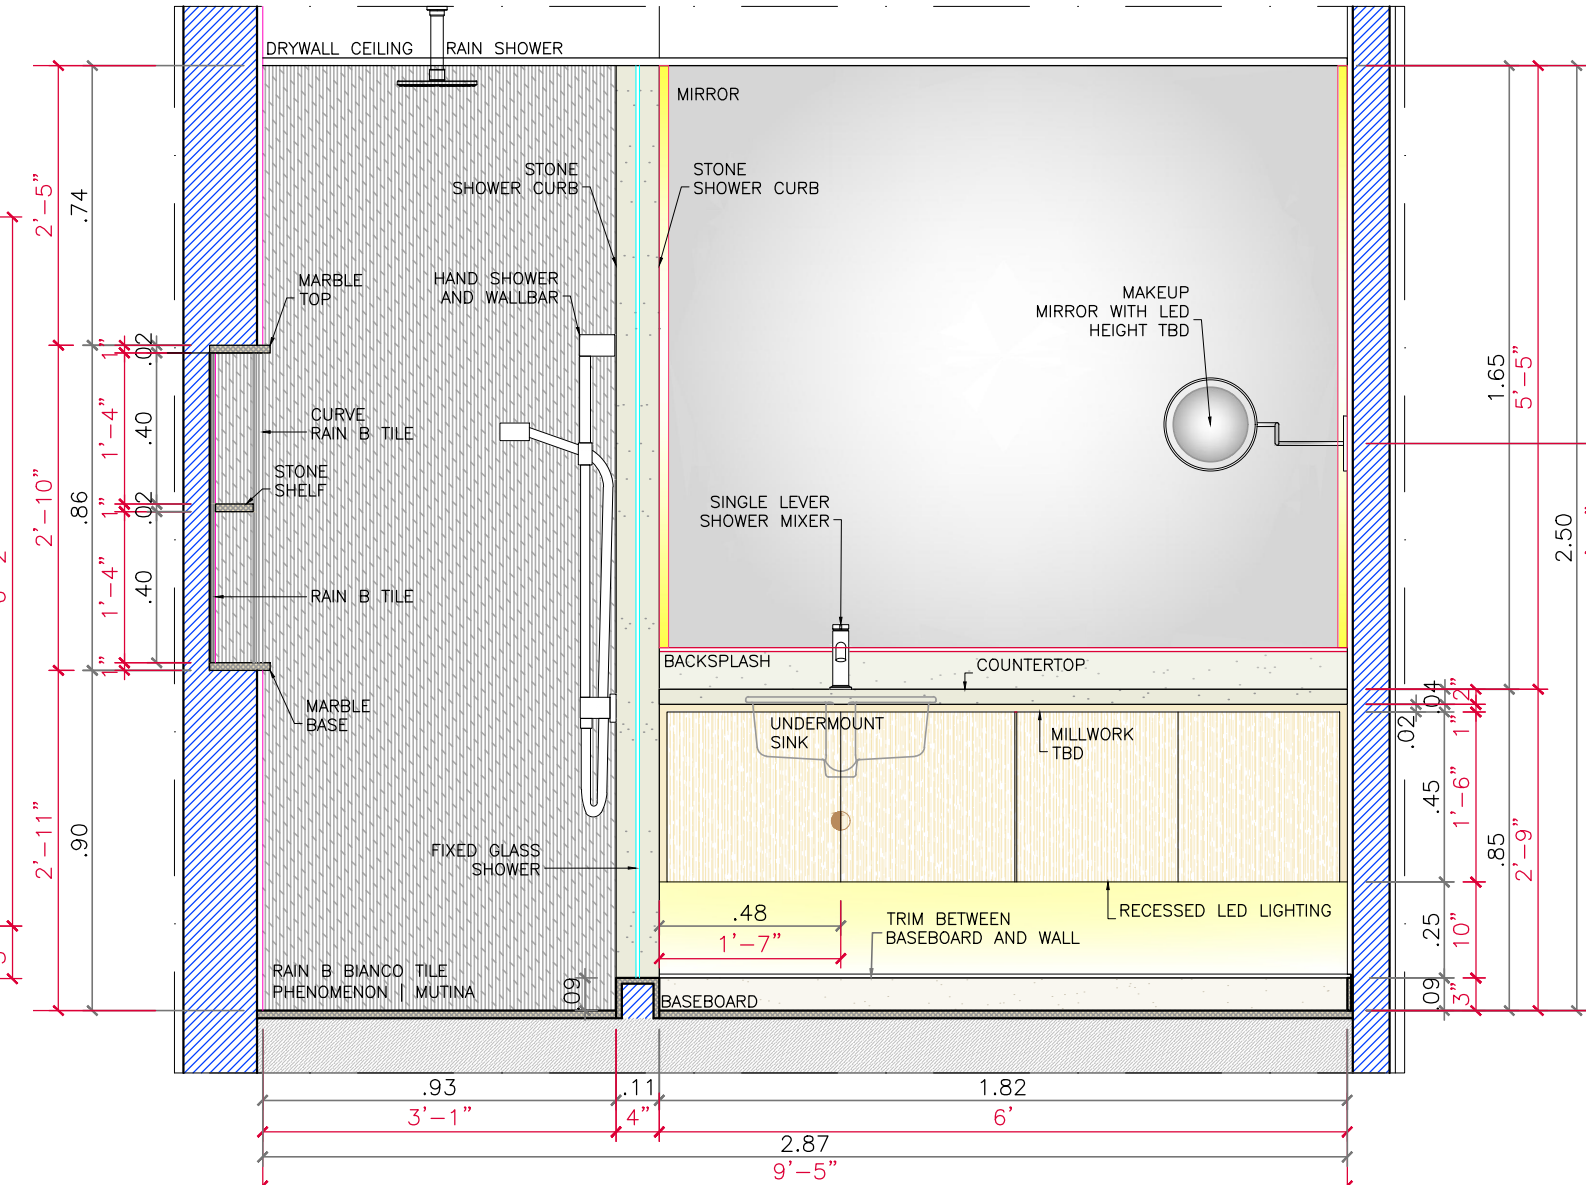
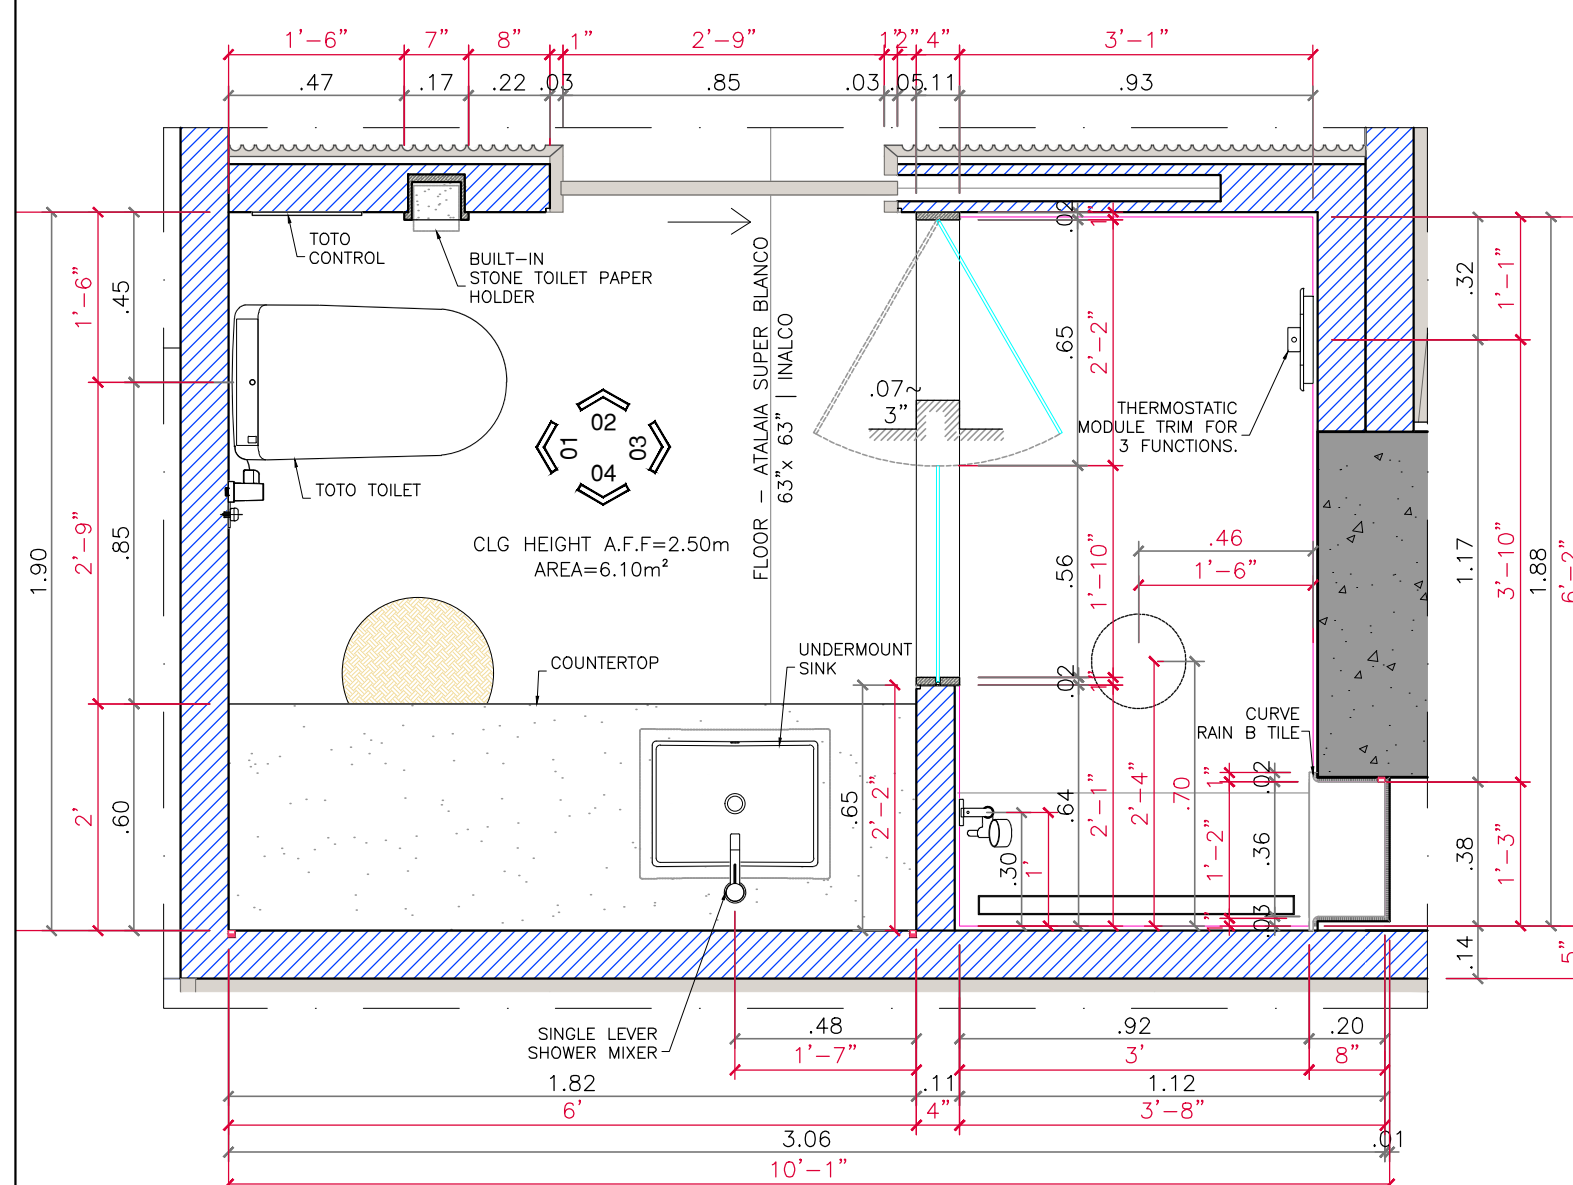
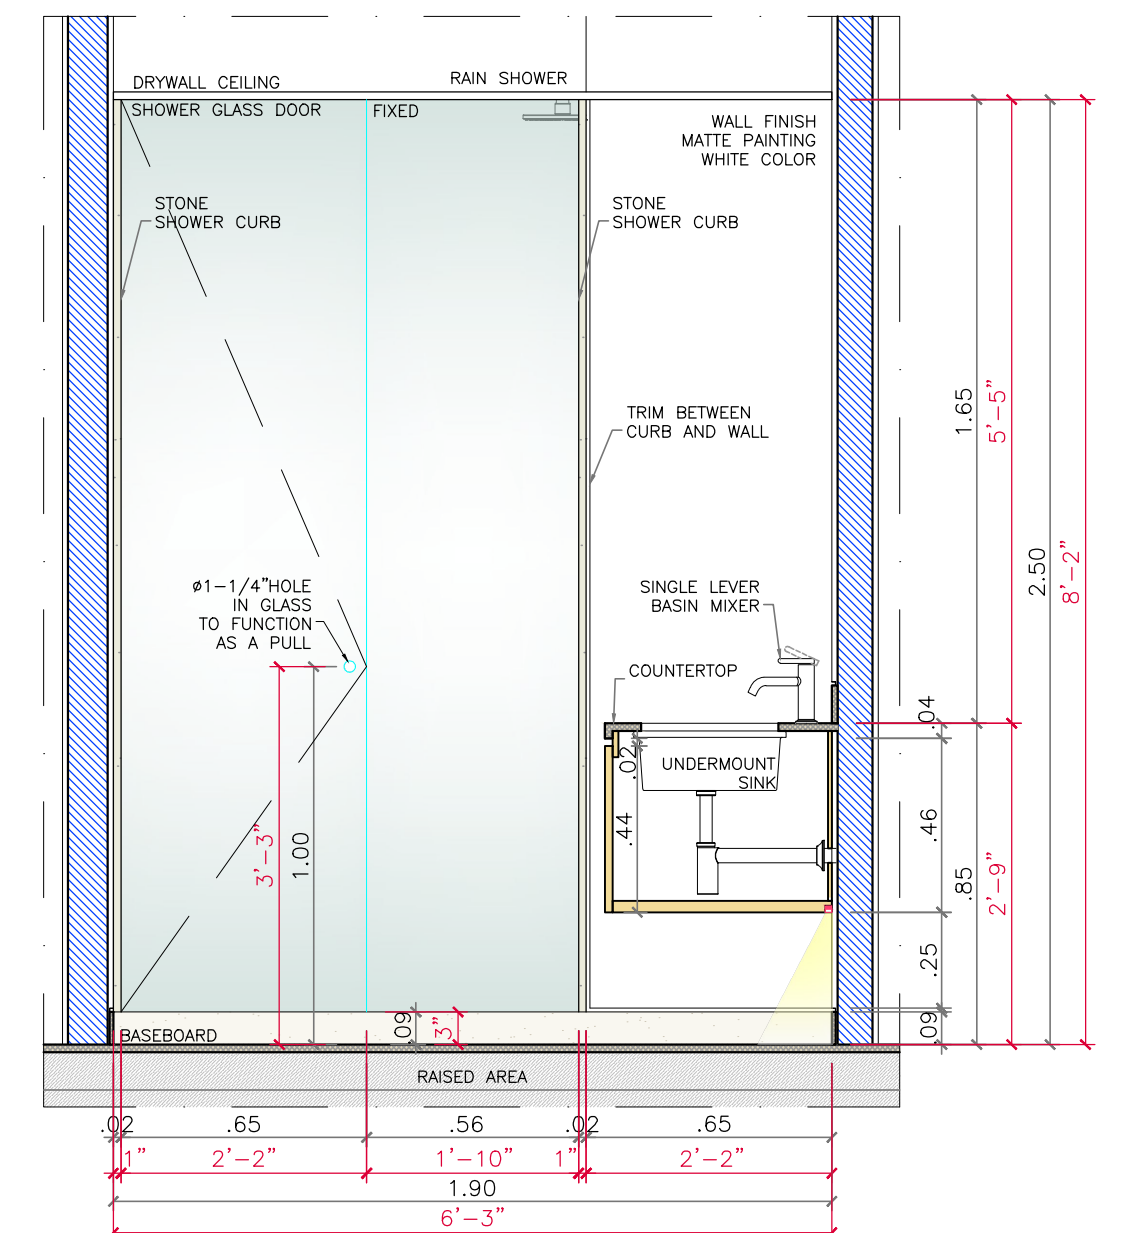
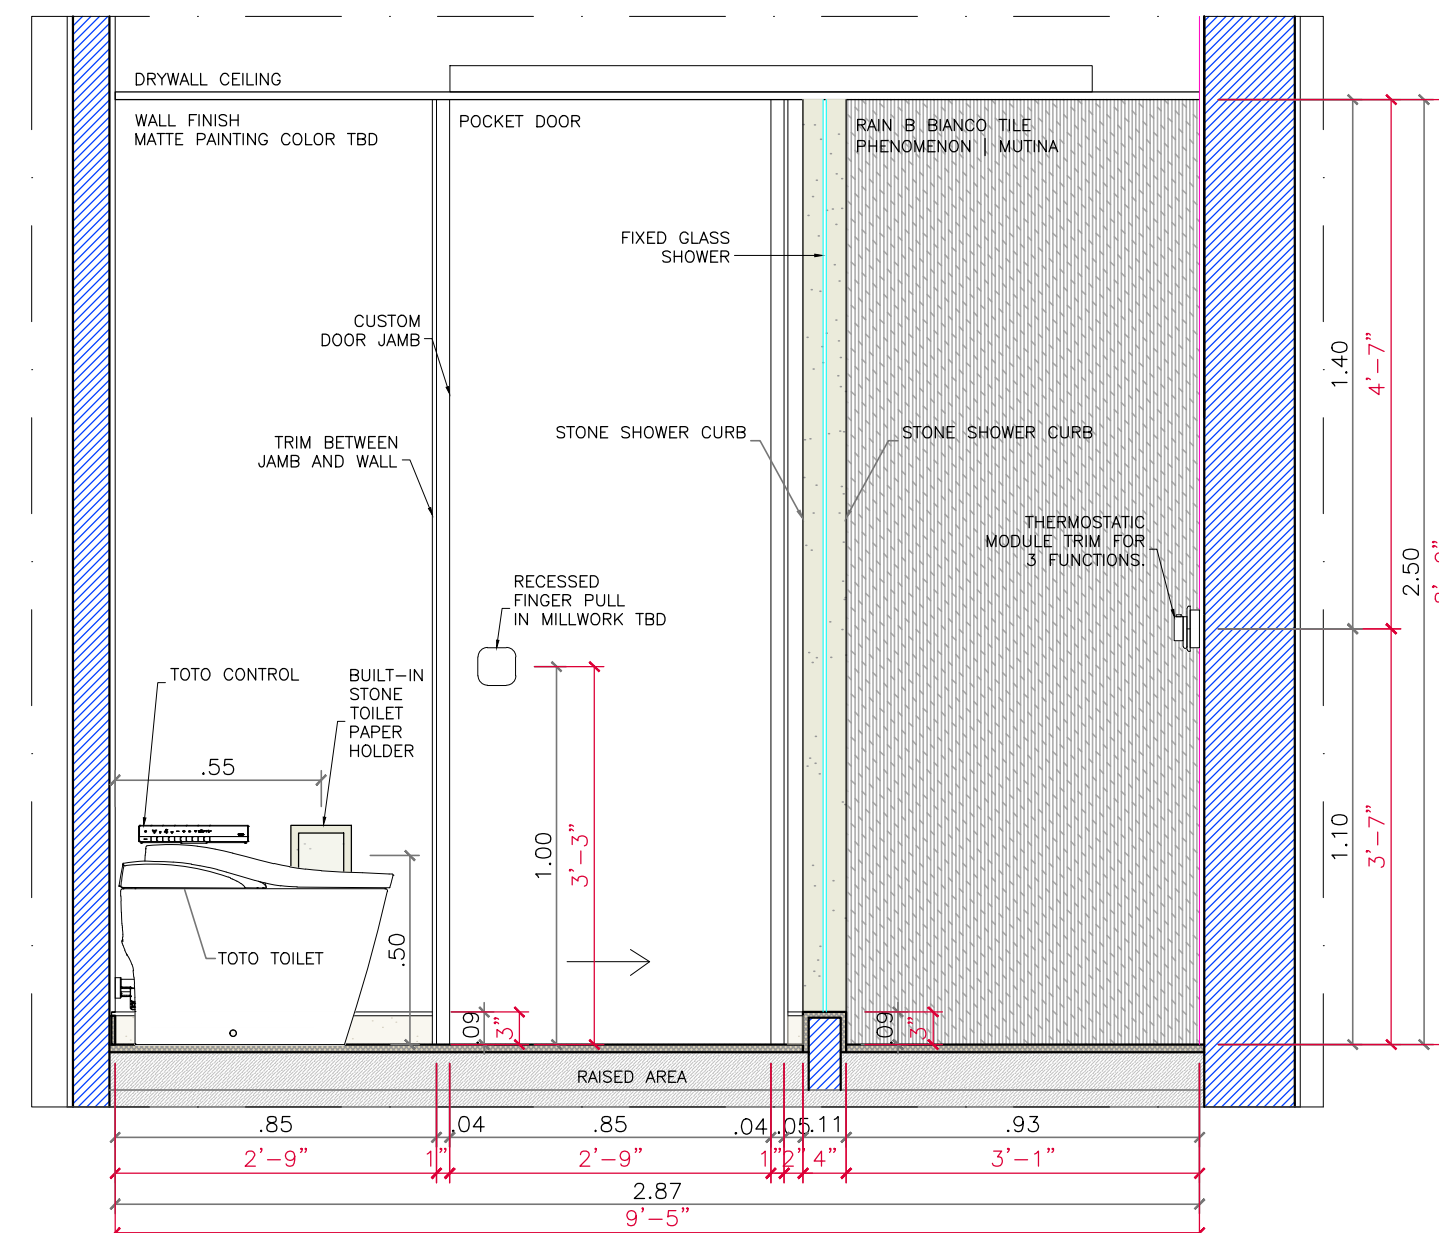
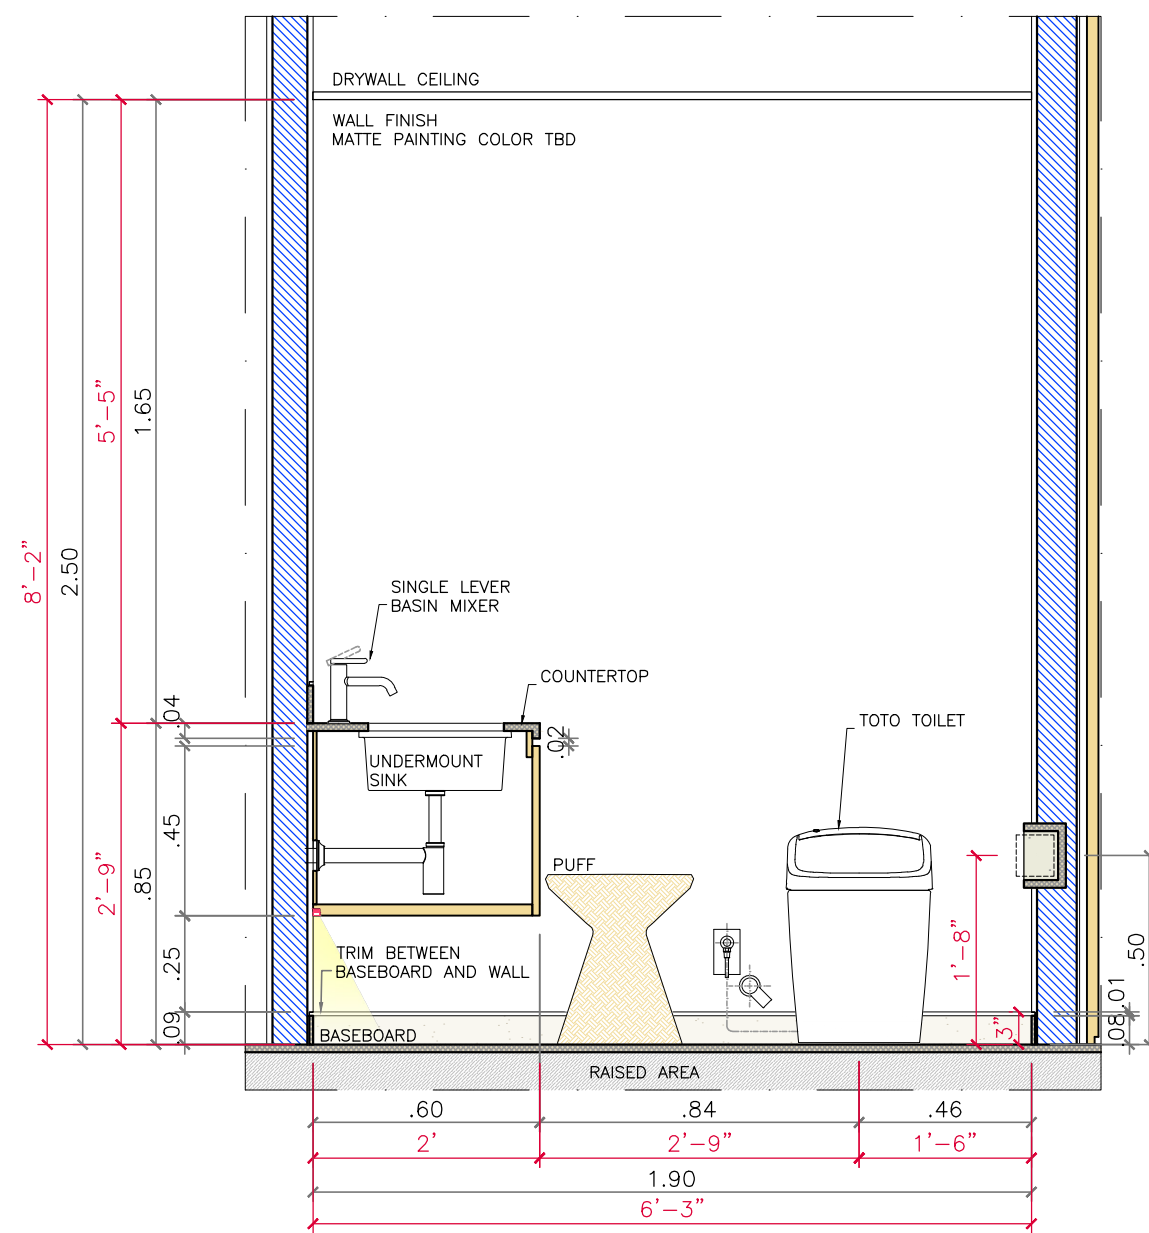


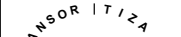

R01- Tile type change to "rain b", new layout for Master and Bathroom 02					2026/03/10	
INITIAL ISSUE					2025/01/02	
REVISÃO						
	CLIENT		OBS		DATE	
	OLIVEIRA, JAMES & KAREN				WET ZONE SERIES	
	SITE		CONFIRM ON-SITE MEASUREMENTS		SHEET	
CONTINUUM SOUTH				100		
#3504 + #3505				104		
SUBJECT		COORD.		DRAWING		
BATHROOMS ENLARGED PLANS		TIZA KANN		ARCHIVE		
04 - CECILIA's BATHROOM		CARMEN MANSOR		KJO_CS_3505-DET-BAN		
		PRISCYLLA LIMA		2026/03/10		
				01		